

HOUSE TYPE F - SEMI-DETACHED 3 BED




Front Elevation 1:100




Left Elevation 1:100




Section A-A 1:100

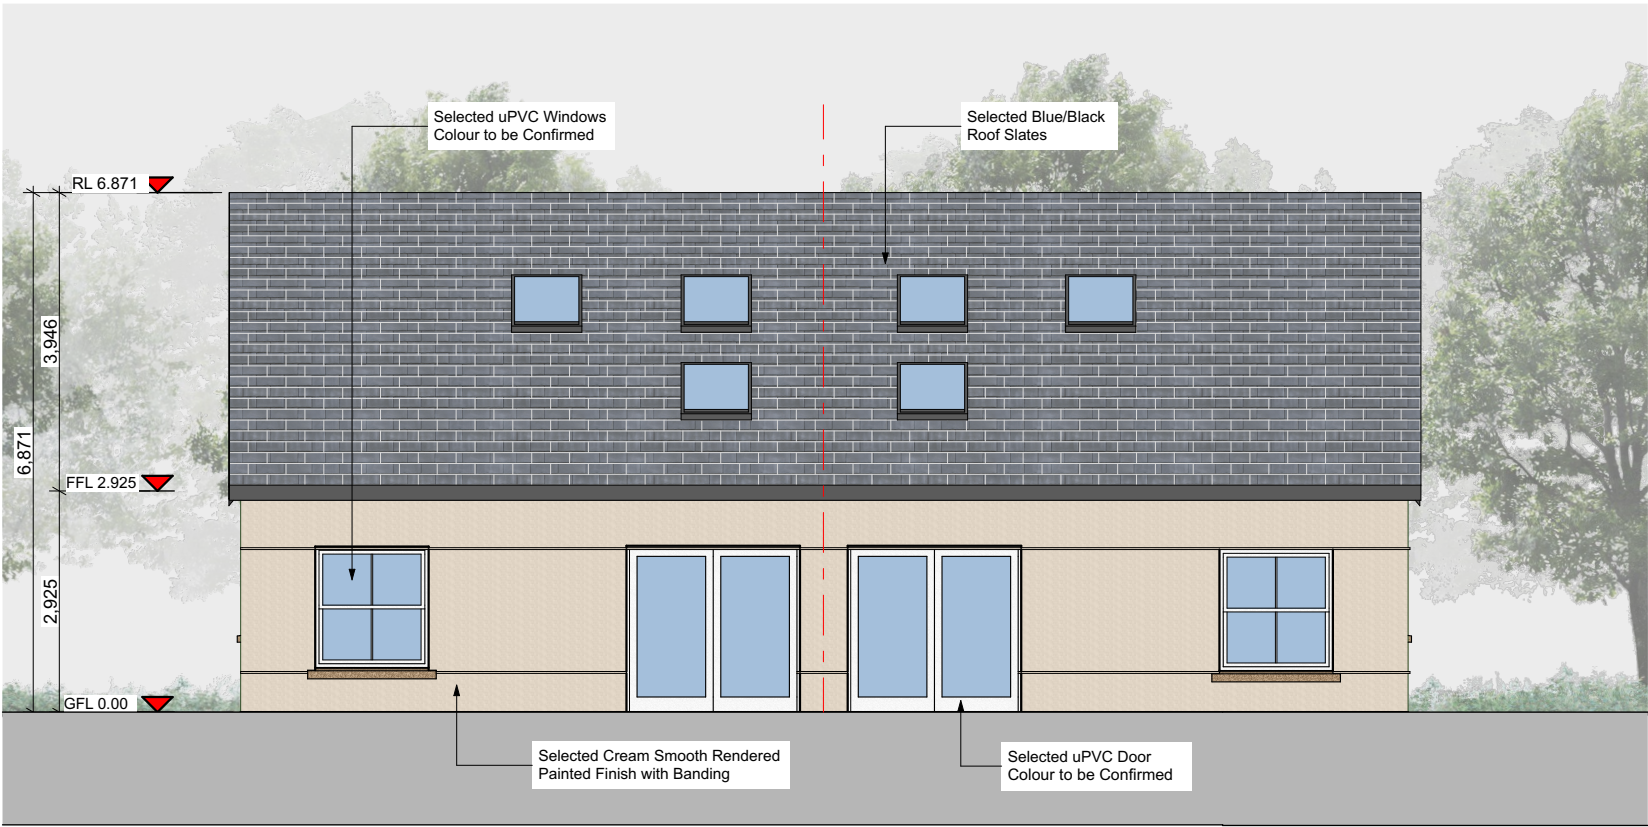


Rear Elevation 1:100

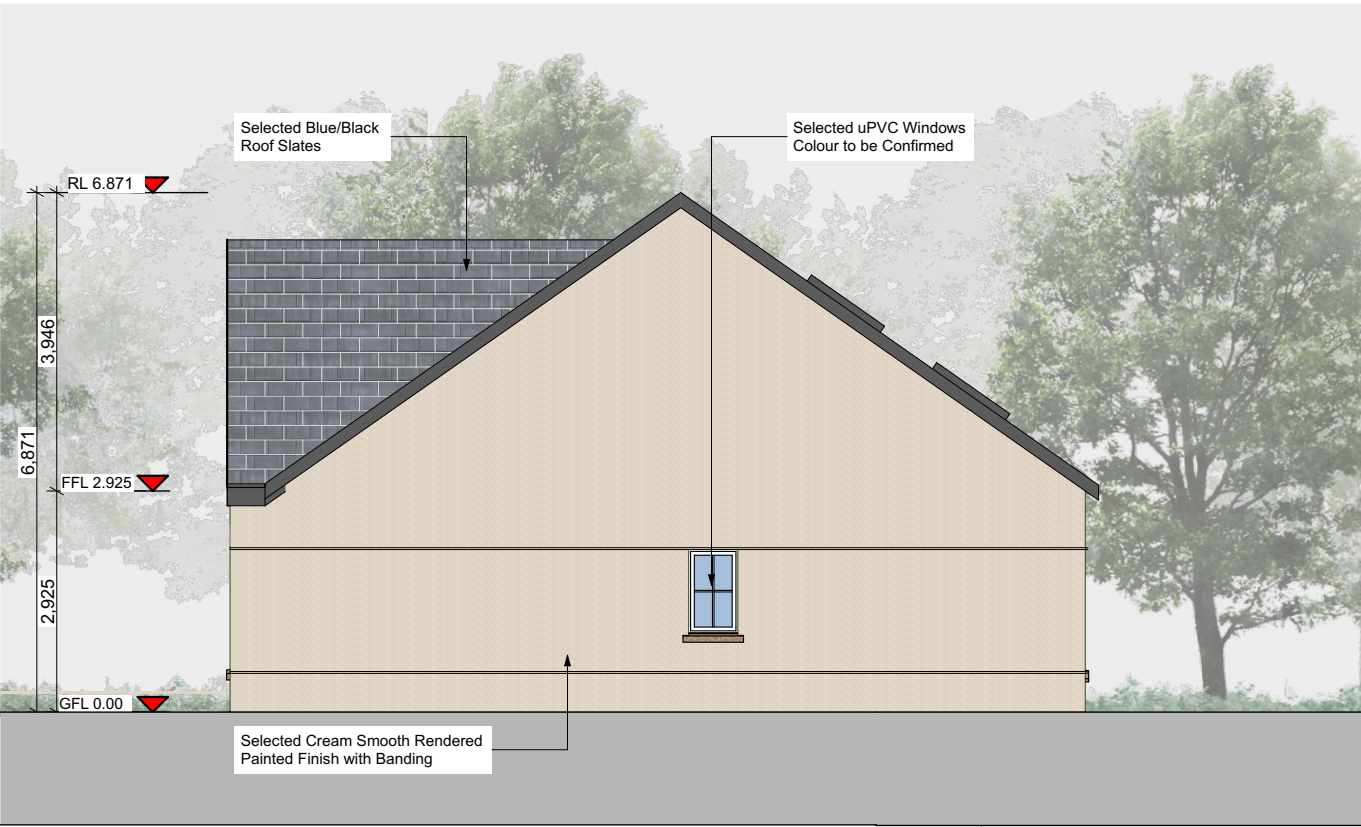


Right Elevation 1:100

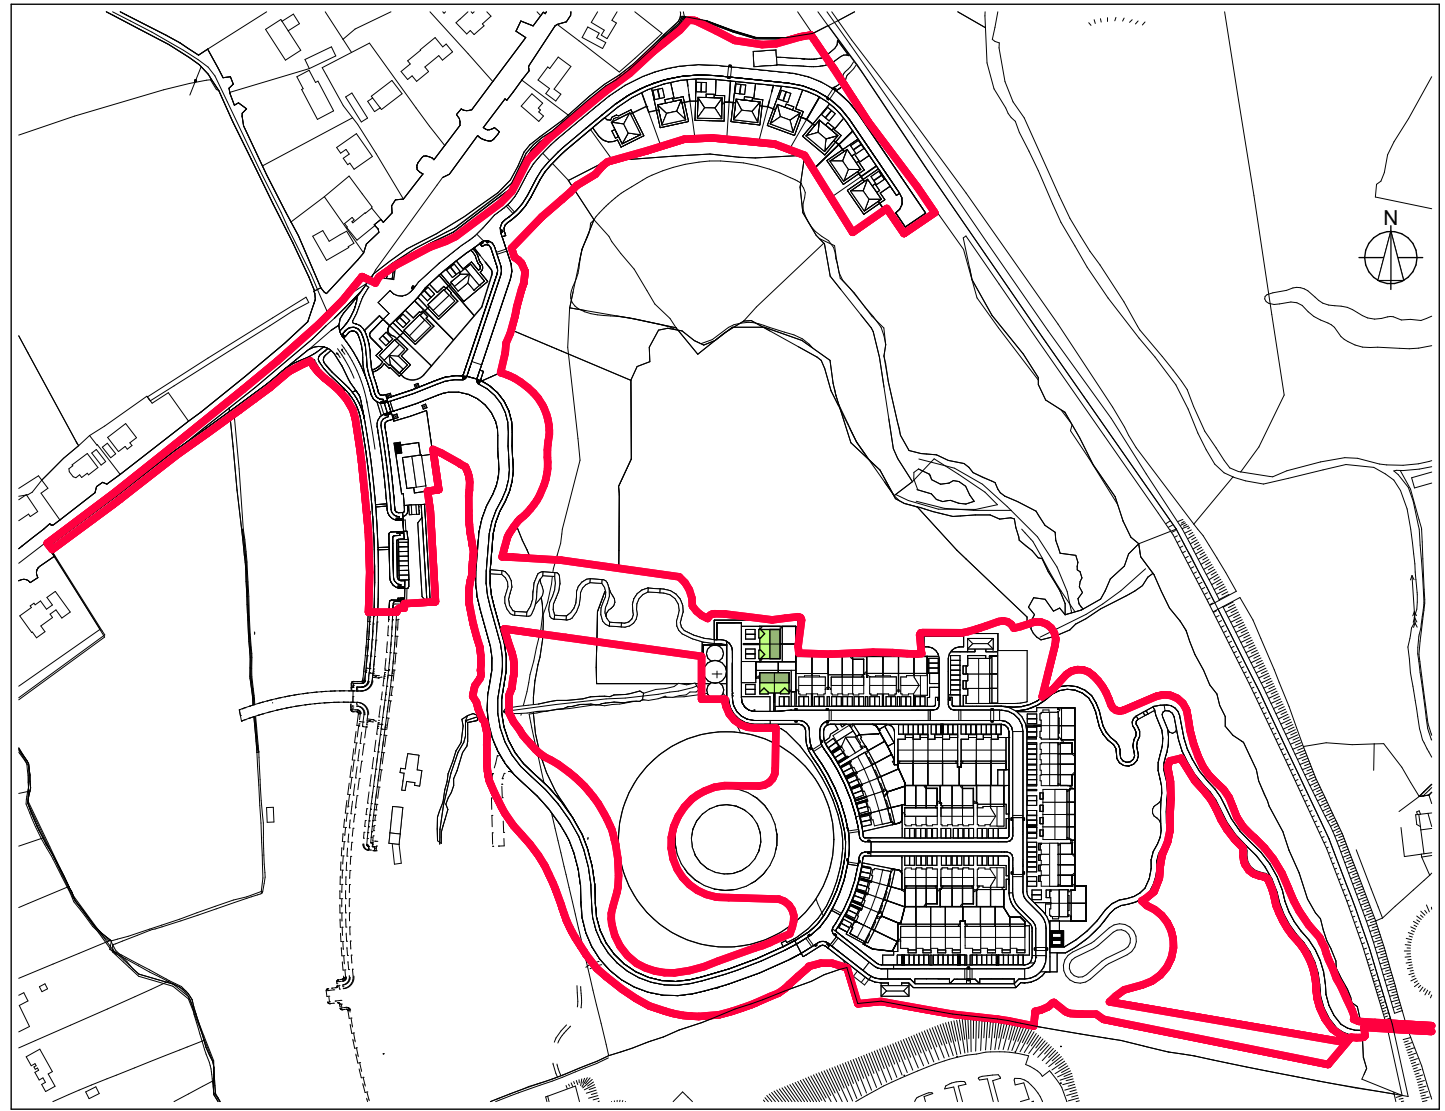

Key Plan NTS Total Number of Unit Type F = 2

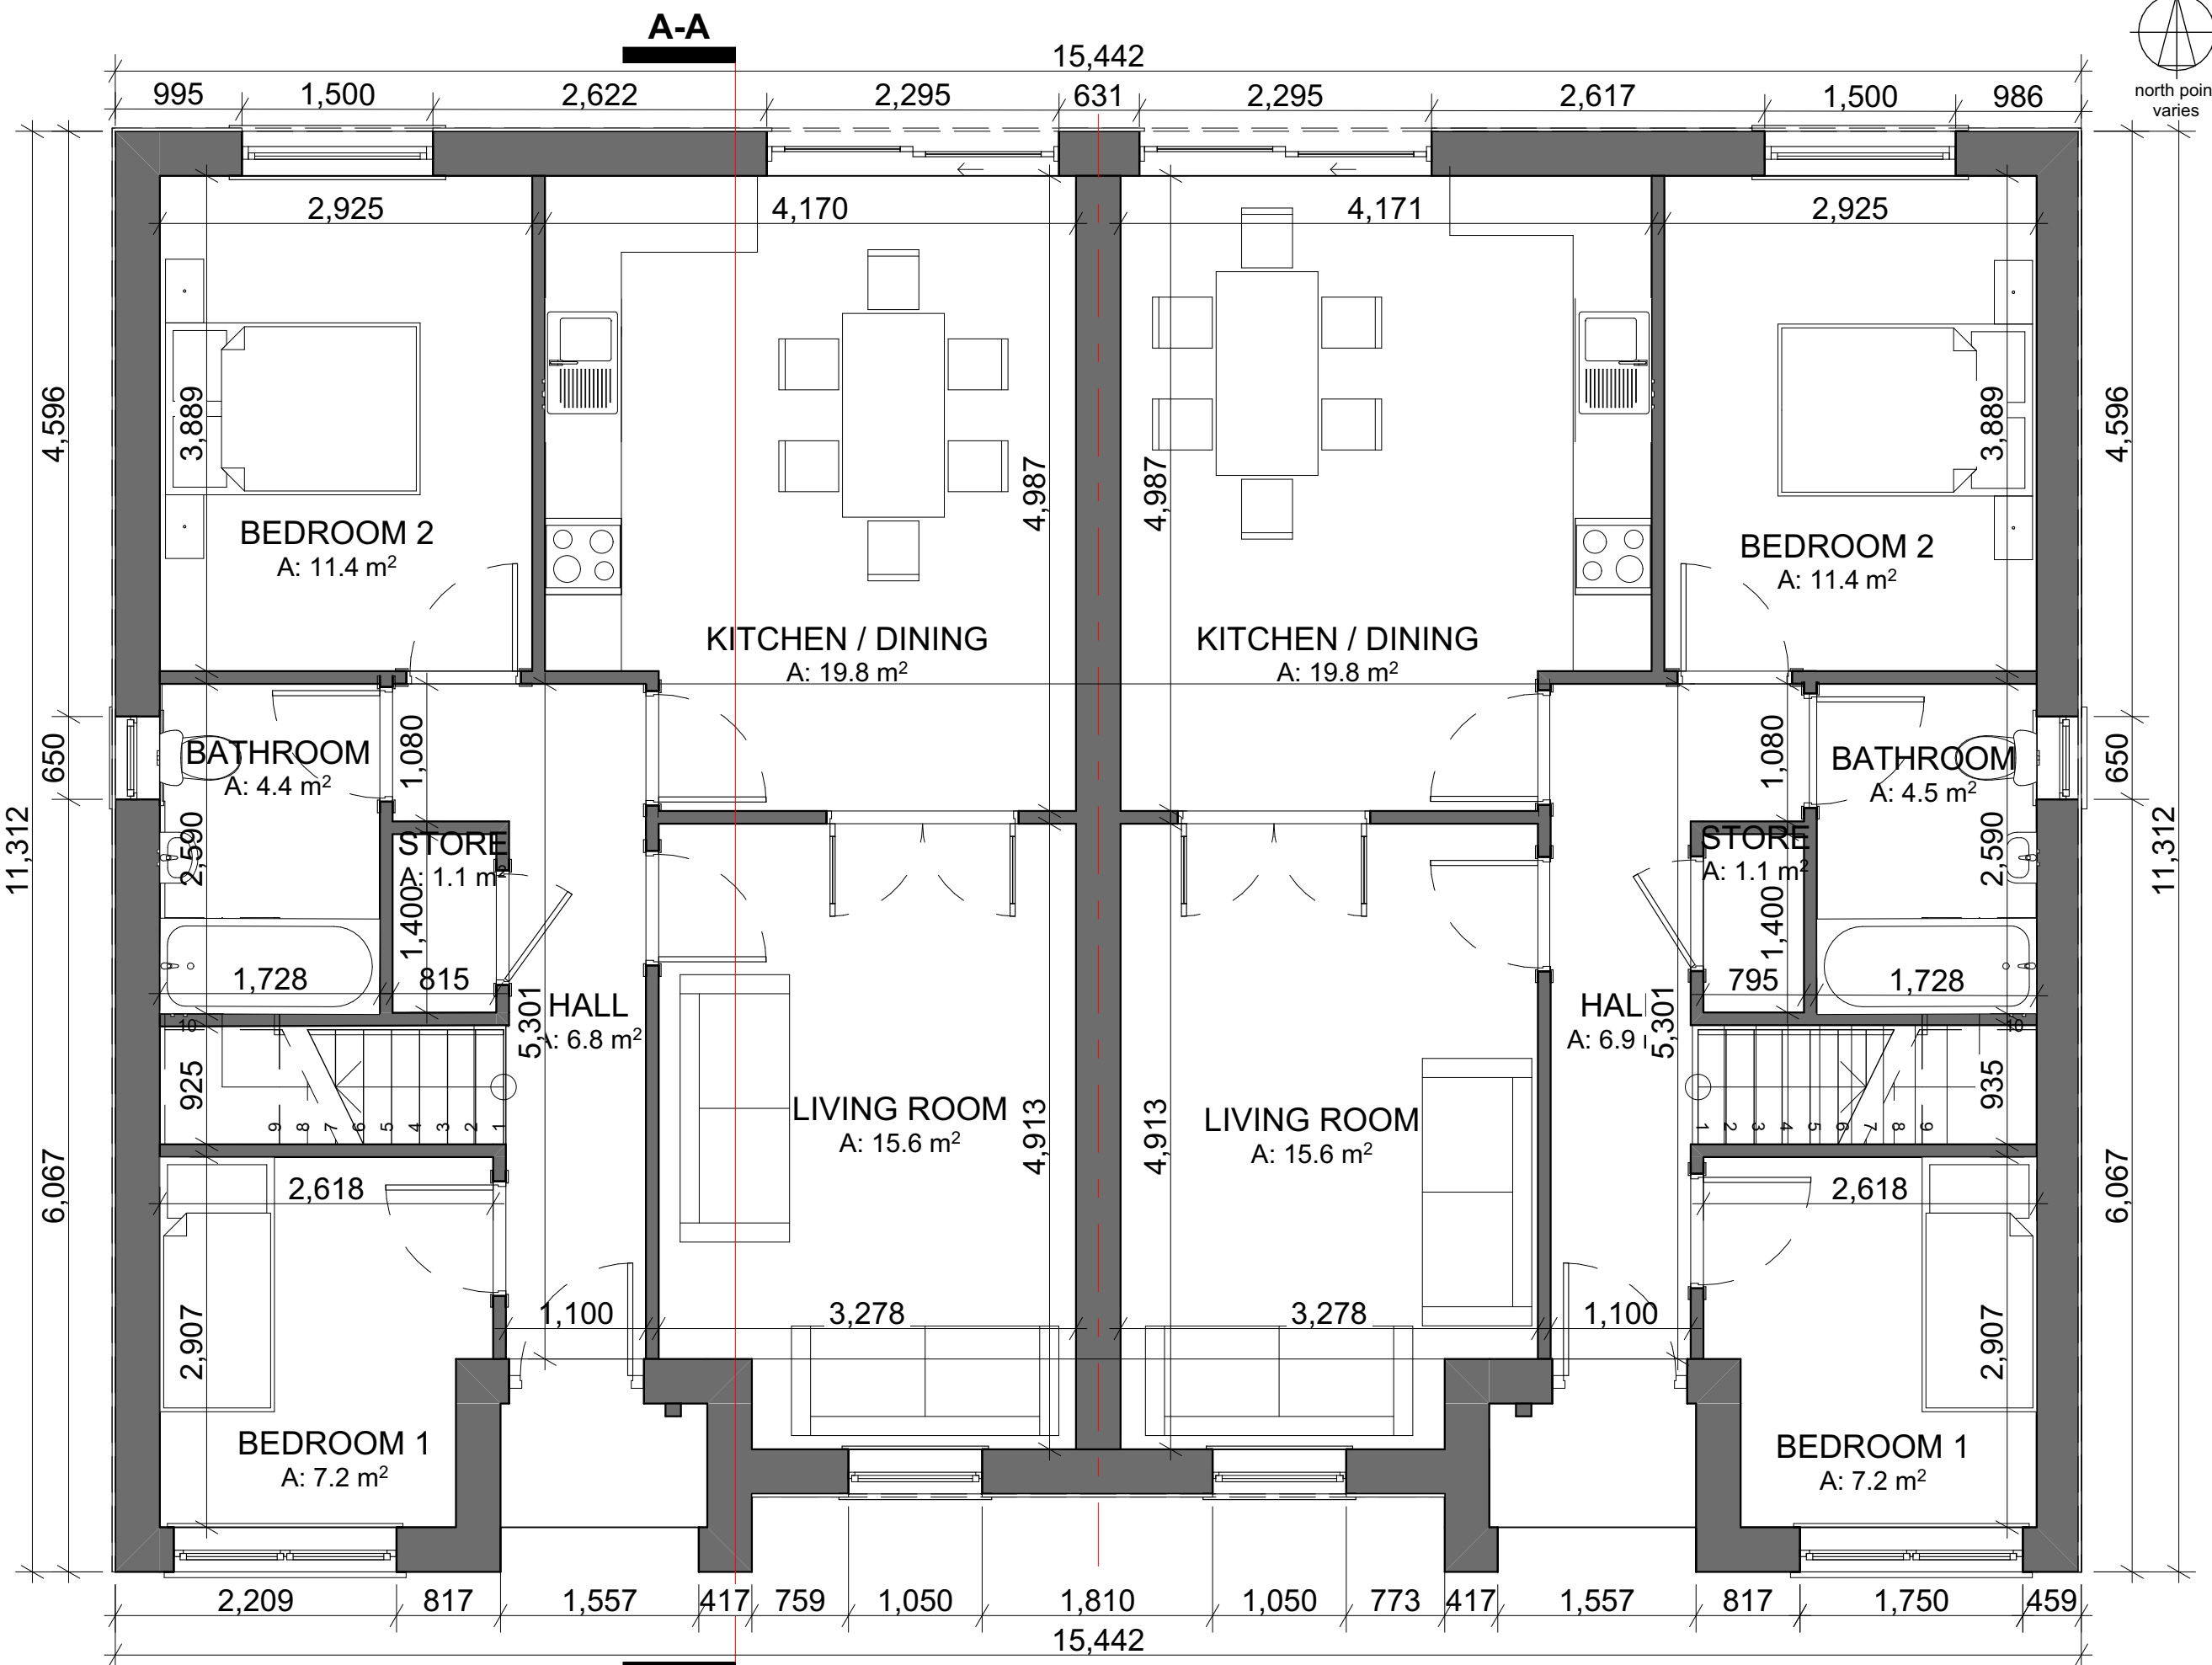

Ground Floor Plan 1:50

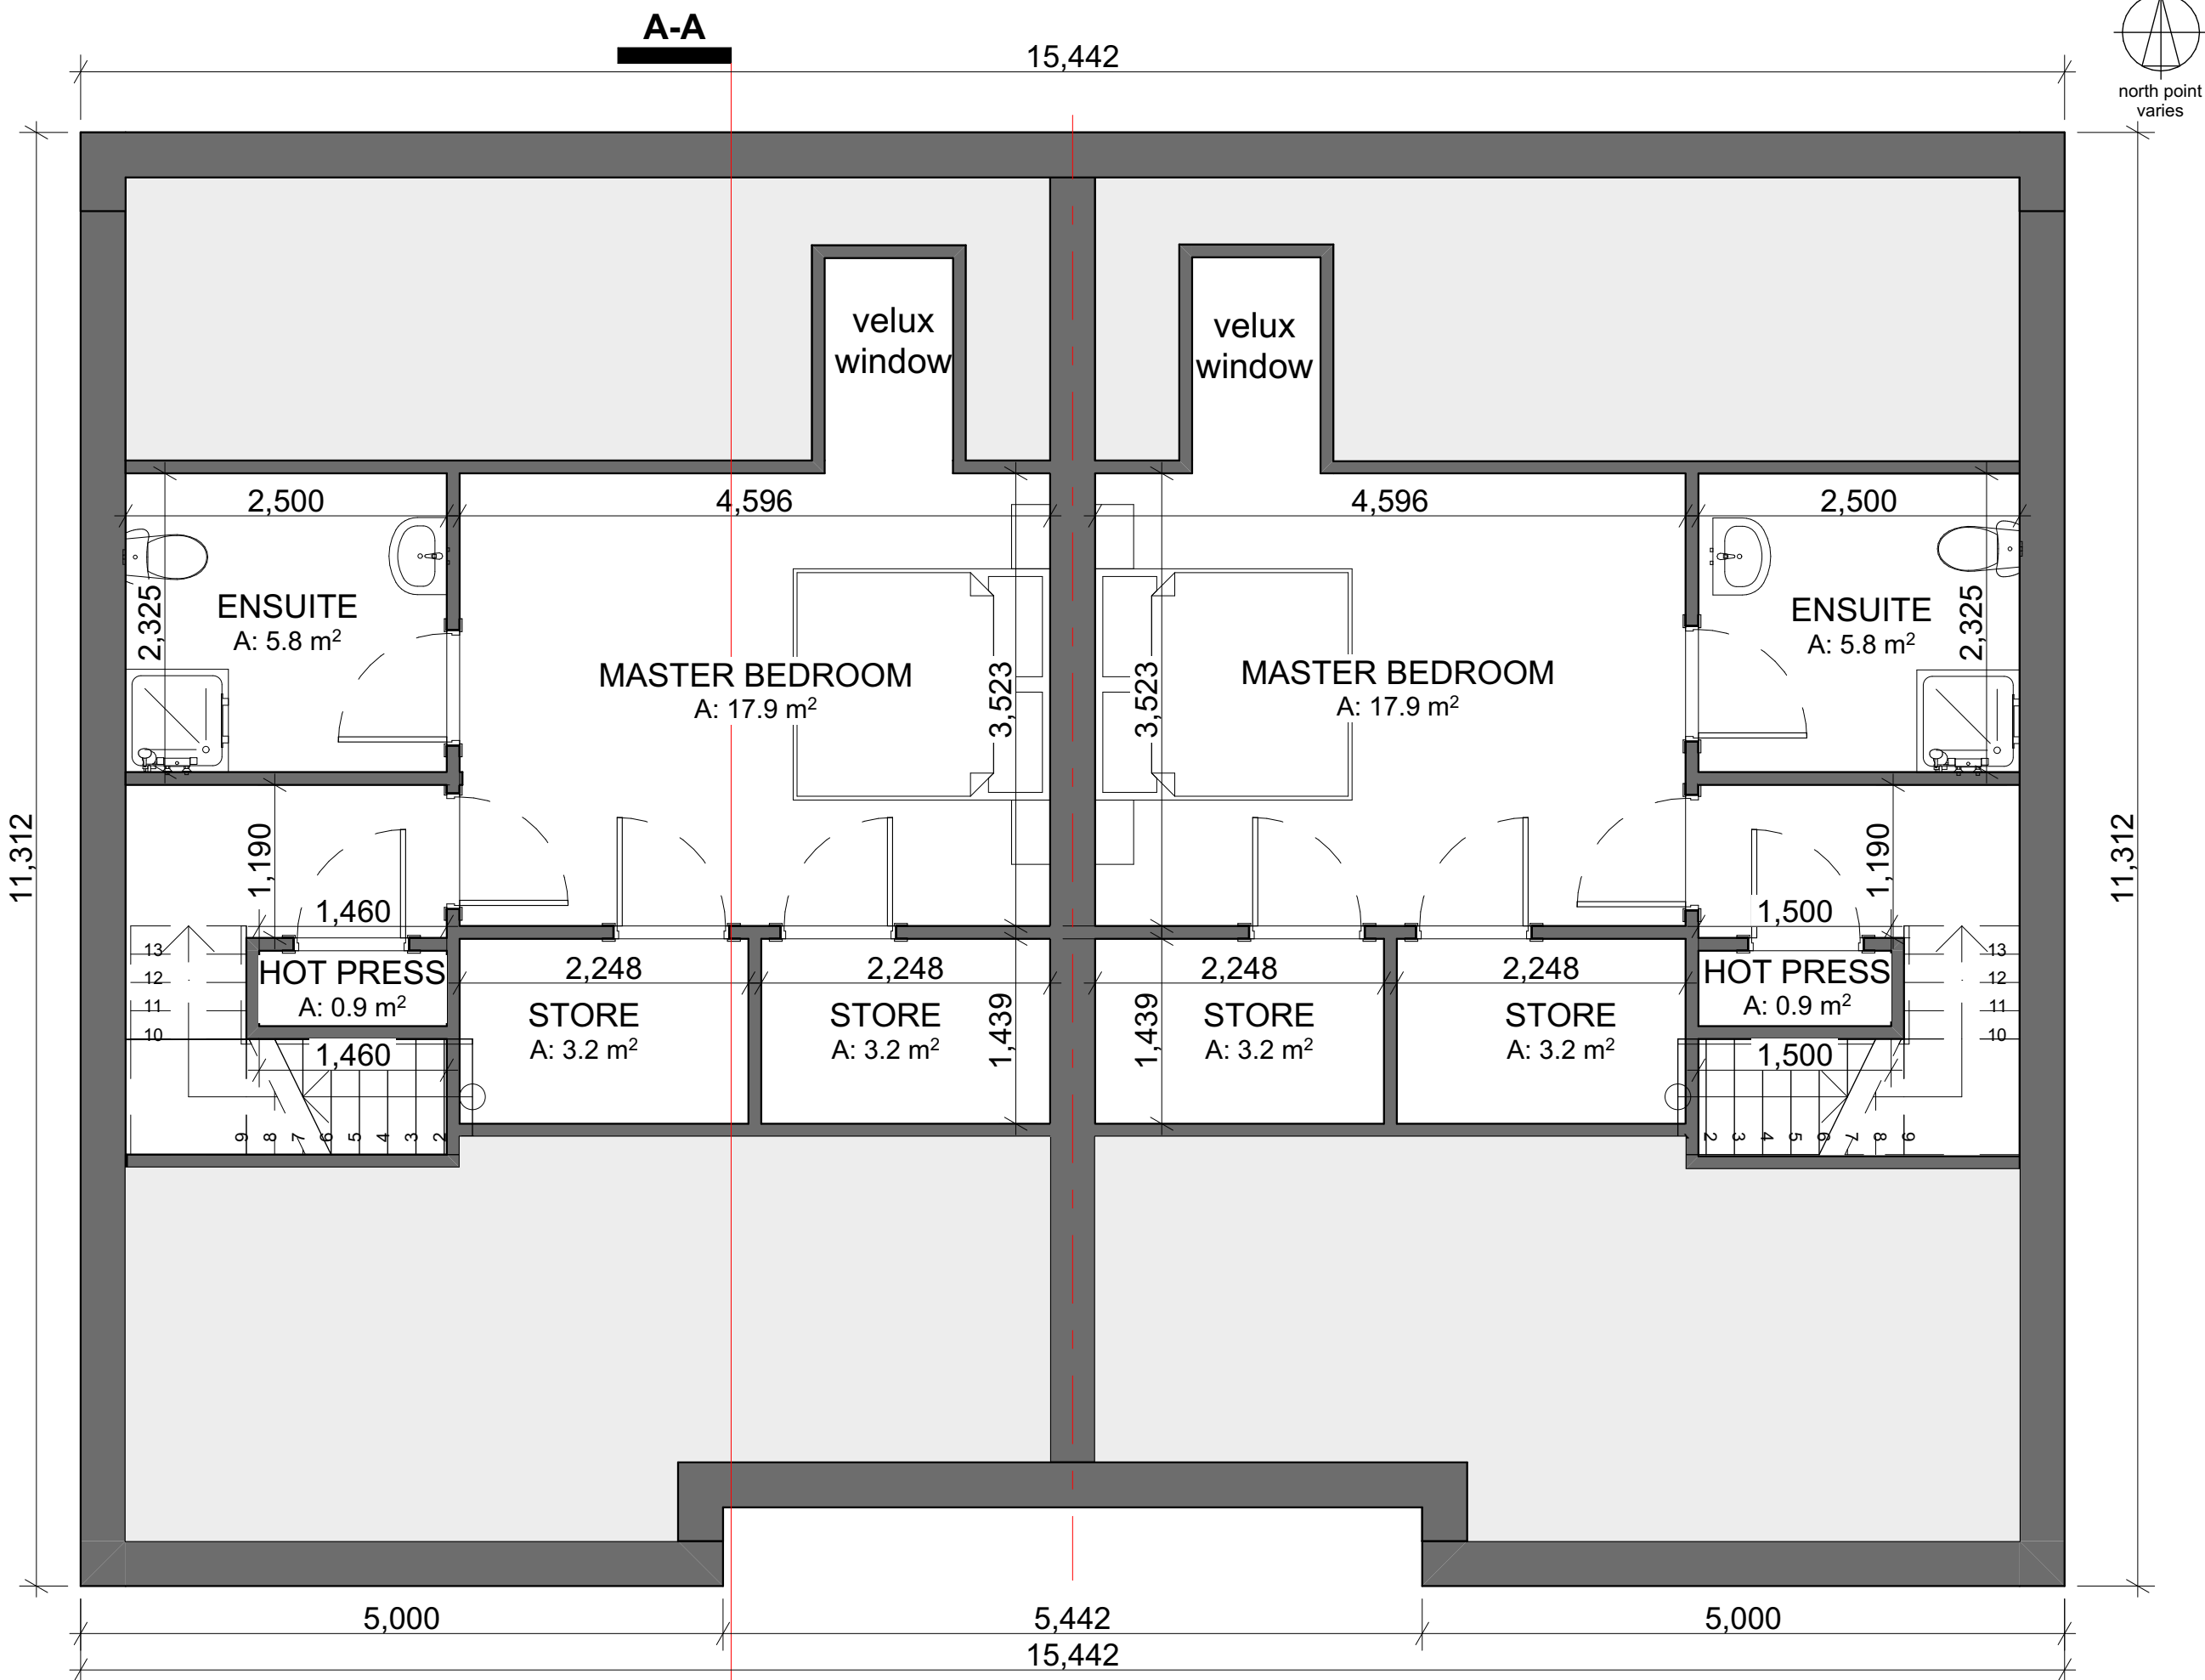

First Floor Plan 1:50

DRAWING KEY

Schedule of Finishes:

External walls	Smooth Render Painted with Smooth Render Banding
Base Plinth	Heritage Blend Brick
Windows	Smooth Rendered Banding
Doors Front	uPVC, Colour TBC
Doors Rear	Composite Doors, Colour TBC
Cills	uPVC Doors, Colour TBC
Roof	Stone
	Blue / Black Slate

NOTES:

All Dimensions to be taken on site -

No dimensions to be scaled from this drawing.

This drawing is to be read in conjunction with all other relevant drawings, Specifications ETC.

Any Discrepancies to be reported to the Architect for clarification. This drawing may not be copied or reproduced without written consent.

No works should be carried out without prior consent from the local planning authority.

Please note that this is a planning drawing and is therefore limited in its capacity to convey the total information, details & specifications necessary to complete the works. Any work carried out that is not specified or detailed here will be the responsibility of the persons carrying out them. If any situation arises which could cause a contravention of the building regulations, then the architect should be consulted, otherwise the architect can not be held responsible.

All work and materials are to be in accordance with current building regulations whether detailed on this drawing or not

Floor Areas:

Ground Floor Area:	71.70 m ²
First Floor Area:	35.30 m ²
Total Floor Area:	107.00 m ²

Total Number of House Type F - 4 Houses

F.F.L. Varies Refer to Engineers Drawings
No.25-018-100, No.25-018-101,
No.25-018-102 & No.25-018-103

PLANNING ONLY

P-02	17/10/2025	ISSUED FOR STAGE 4 LRD APPLICATION	C.B
P-01	13/03/2025	ISSUED FOR STAGE 2 LRD APPLICATION	C.B
ISSUE	DATE	DESCRIPTION	APPD



©MICHAEL FITZPATRICK ARCHITECTS LIMITED
COPYRIGHT RESERVED

PROJECT DETAILS
Proposed residential development at
Lisdaran Townland, Loreto Road, Cavan
Town for Lisdaran Developments Ltd
HOUSE TYPE F - SEMI-DETACHED
Proposed Plans / Section / Elevations

Document Name:
Project No. Project Originator Volume Level Type Role Sheet No.
24174- RCL- MFA-F1-ZZ- DR-A -560

Suitability-Status-Code-Description
S2_Suitable_For_Information

Scale: Drawn by: Checked by: Date:
As indicated R. Conaty C. Byrne 17/10/2025

Main Street
Bulkebridge
Co. Cavan

w - www.mfarchitects.ie
e - info@mfarchitects.ie
t - 049 4355800

RAI RAI RAI