

PROJECT ADDRESS:
Greene County, VA



Marshall Design, LLC
332 West Lee Highway
Suite 246
Warrenton, VA 20186
(540) 445-5566
keith@archplanz.com

PROJECT:

2058 S.F.

SHEET NAME:

Front & Right
Elevations

Scale As Shown

Drawn: Keith Marshall

Checked by JKM



MD JOB NO. 24-1218

A001

Date January 25, 2025

Sheet 1 of 7



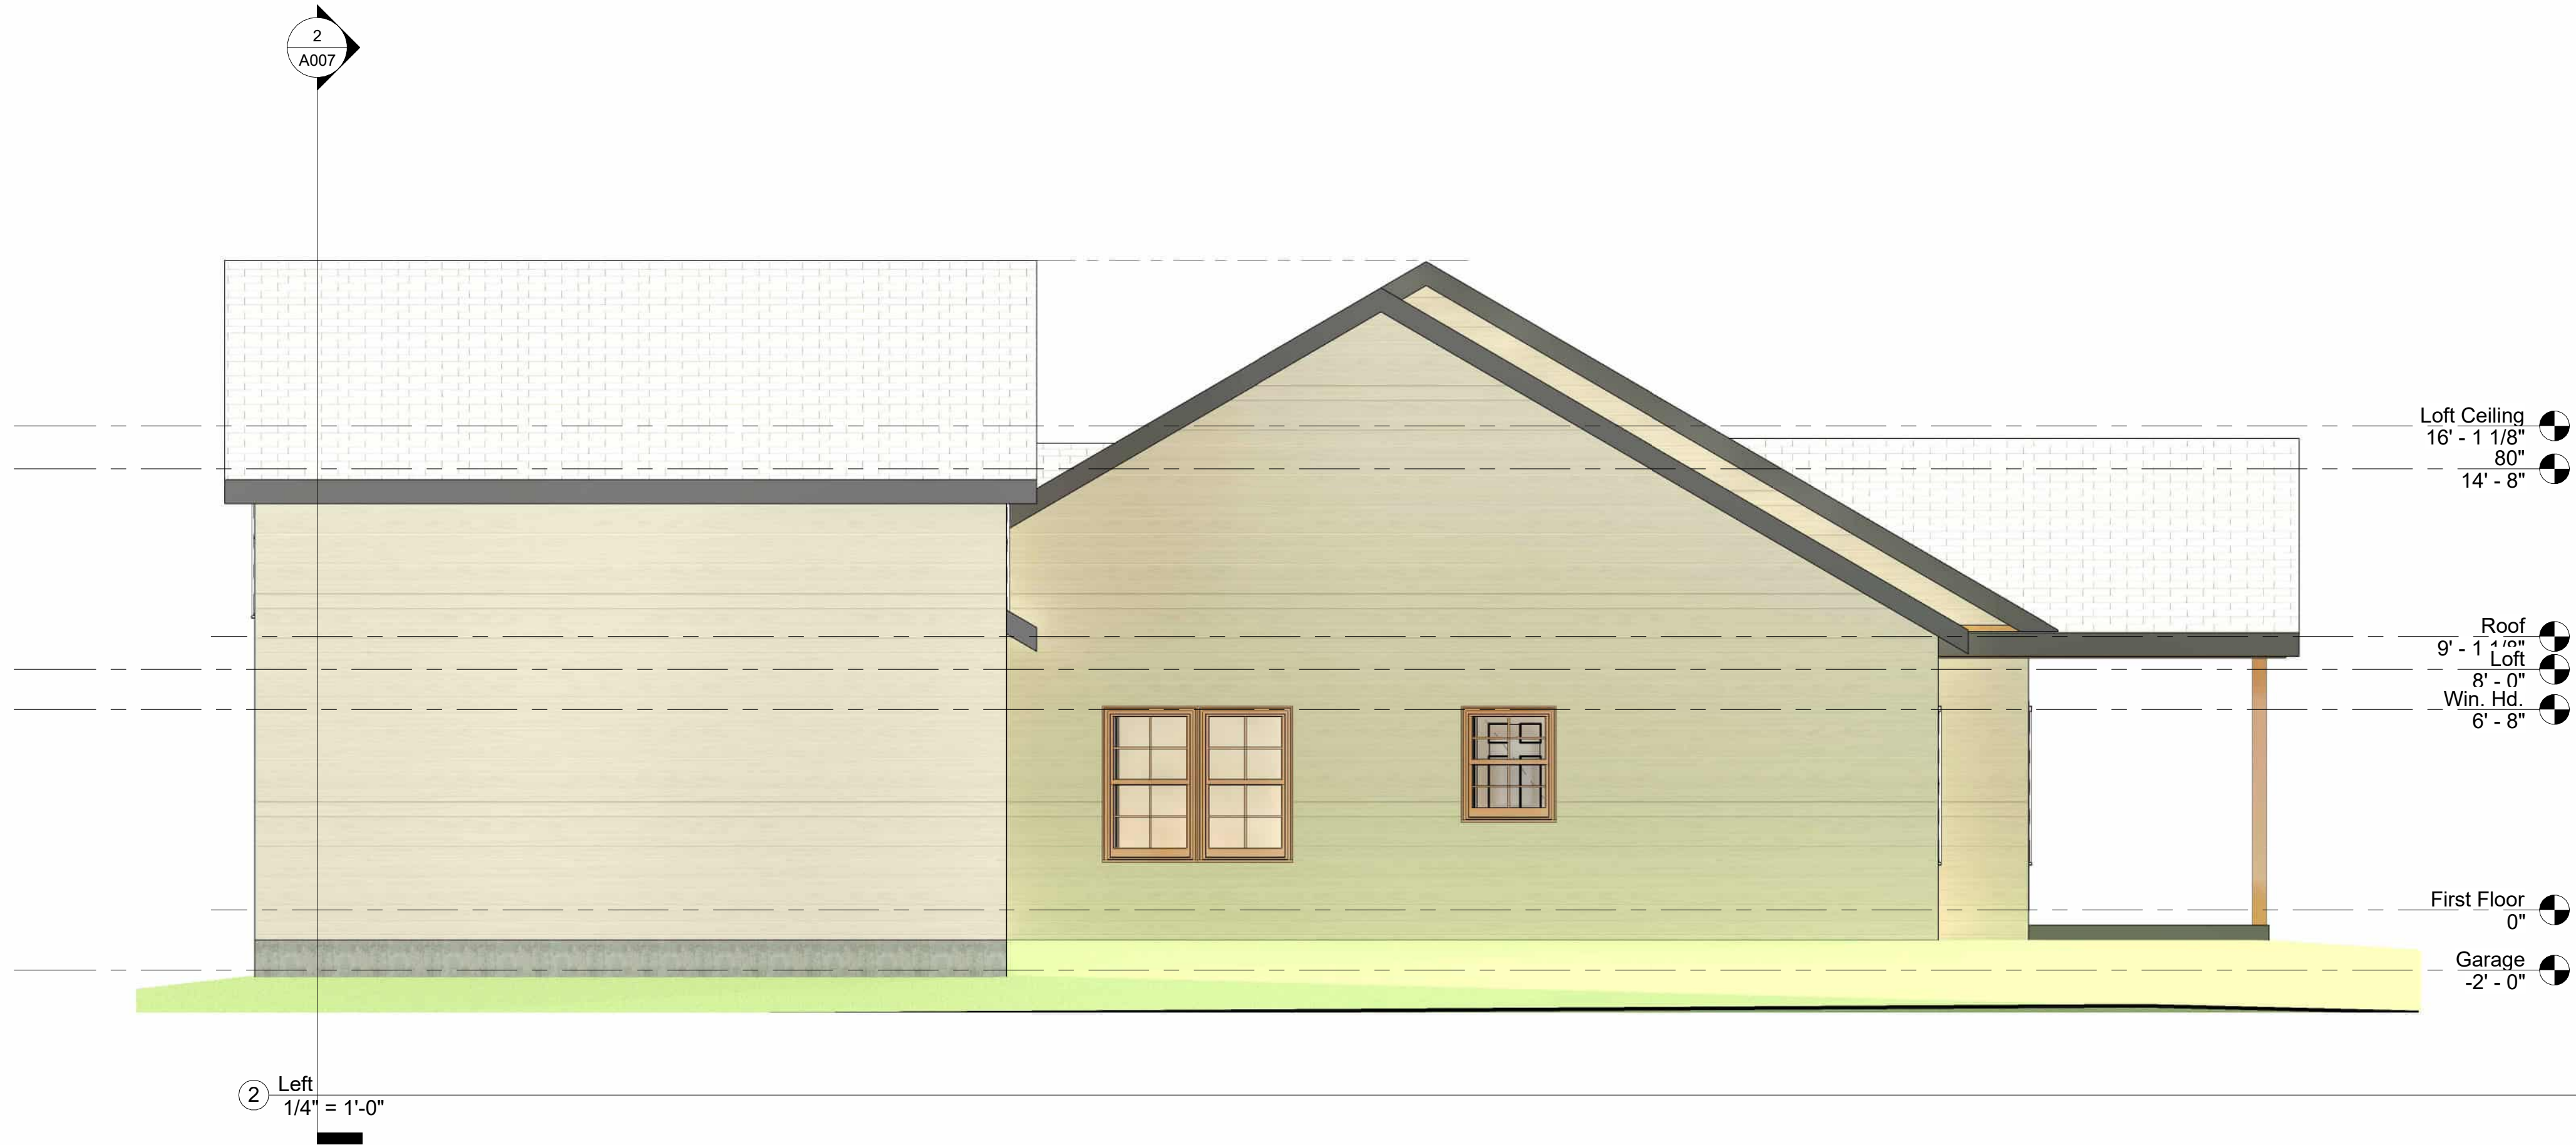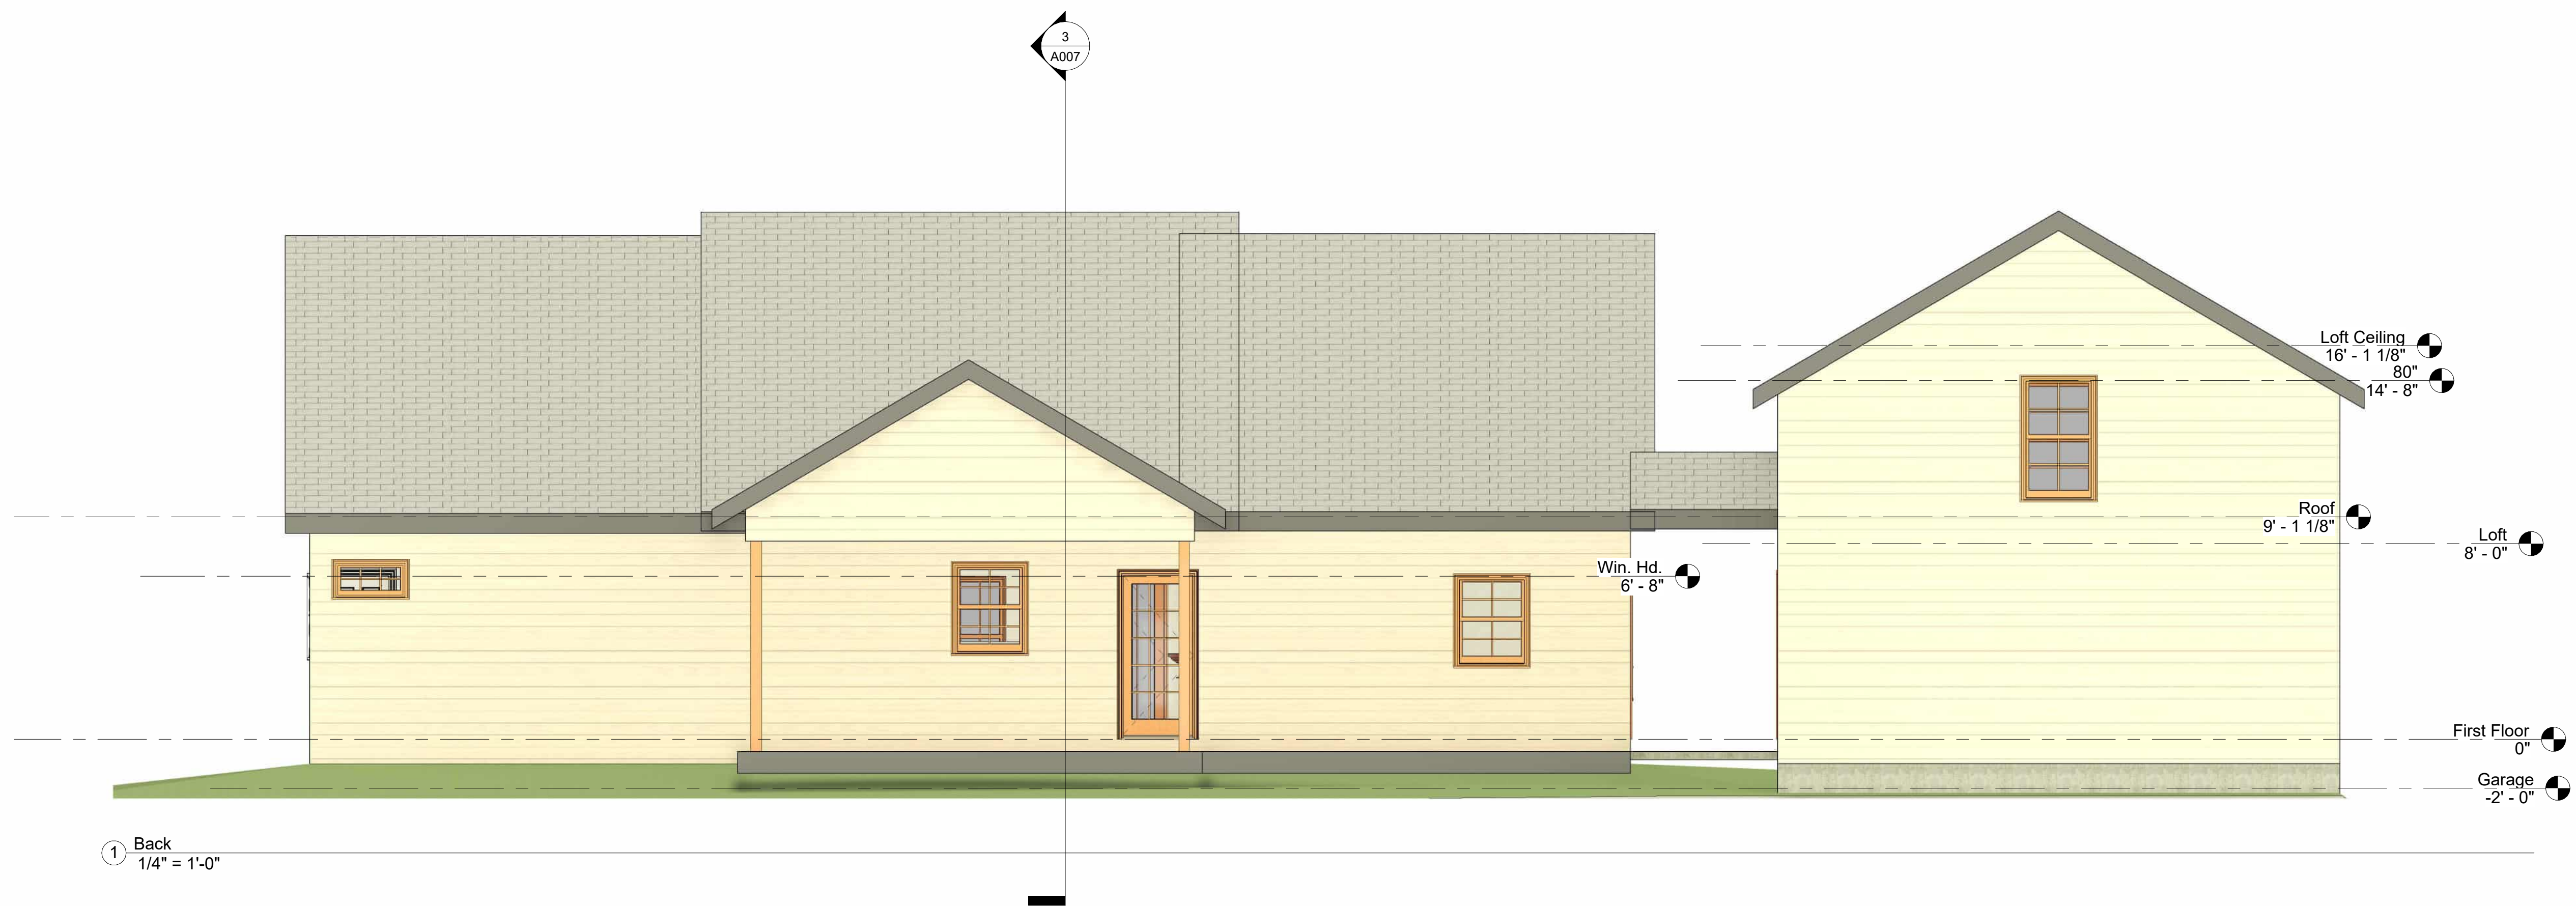

Revisions

PROJECT ADDRESS:
Greene County, VA



Marshall Design, LLC
332 West Lee Highway
Suite 246
Warrenton, VA 20186
(540) 445-5566
keith@archplanz.com

PROJECT:

2058 S.F.

SHEET NAME:

Left & Back Elevations

Scale As Shown

Drawn: Keith Marshall


Checked by JKM

MD JOB NO. 24-1218

A002

Date January 25, 2025

Sheet 2 of 7

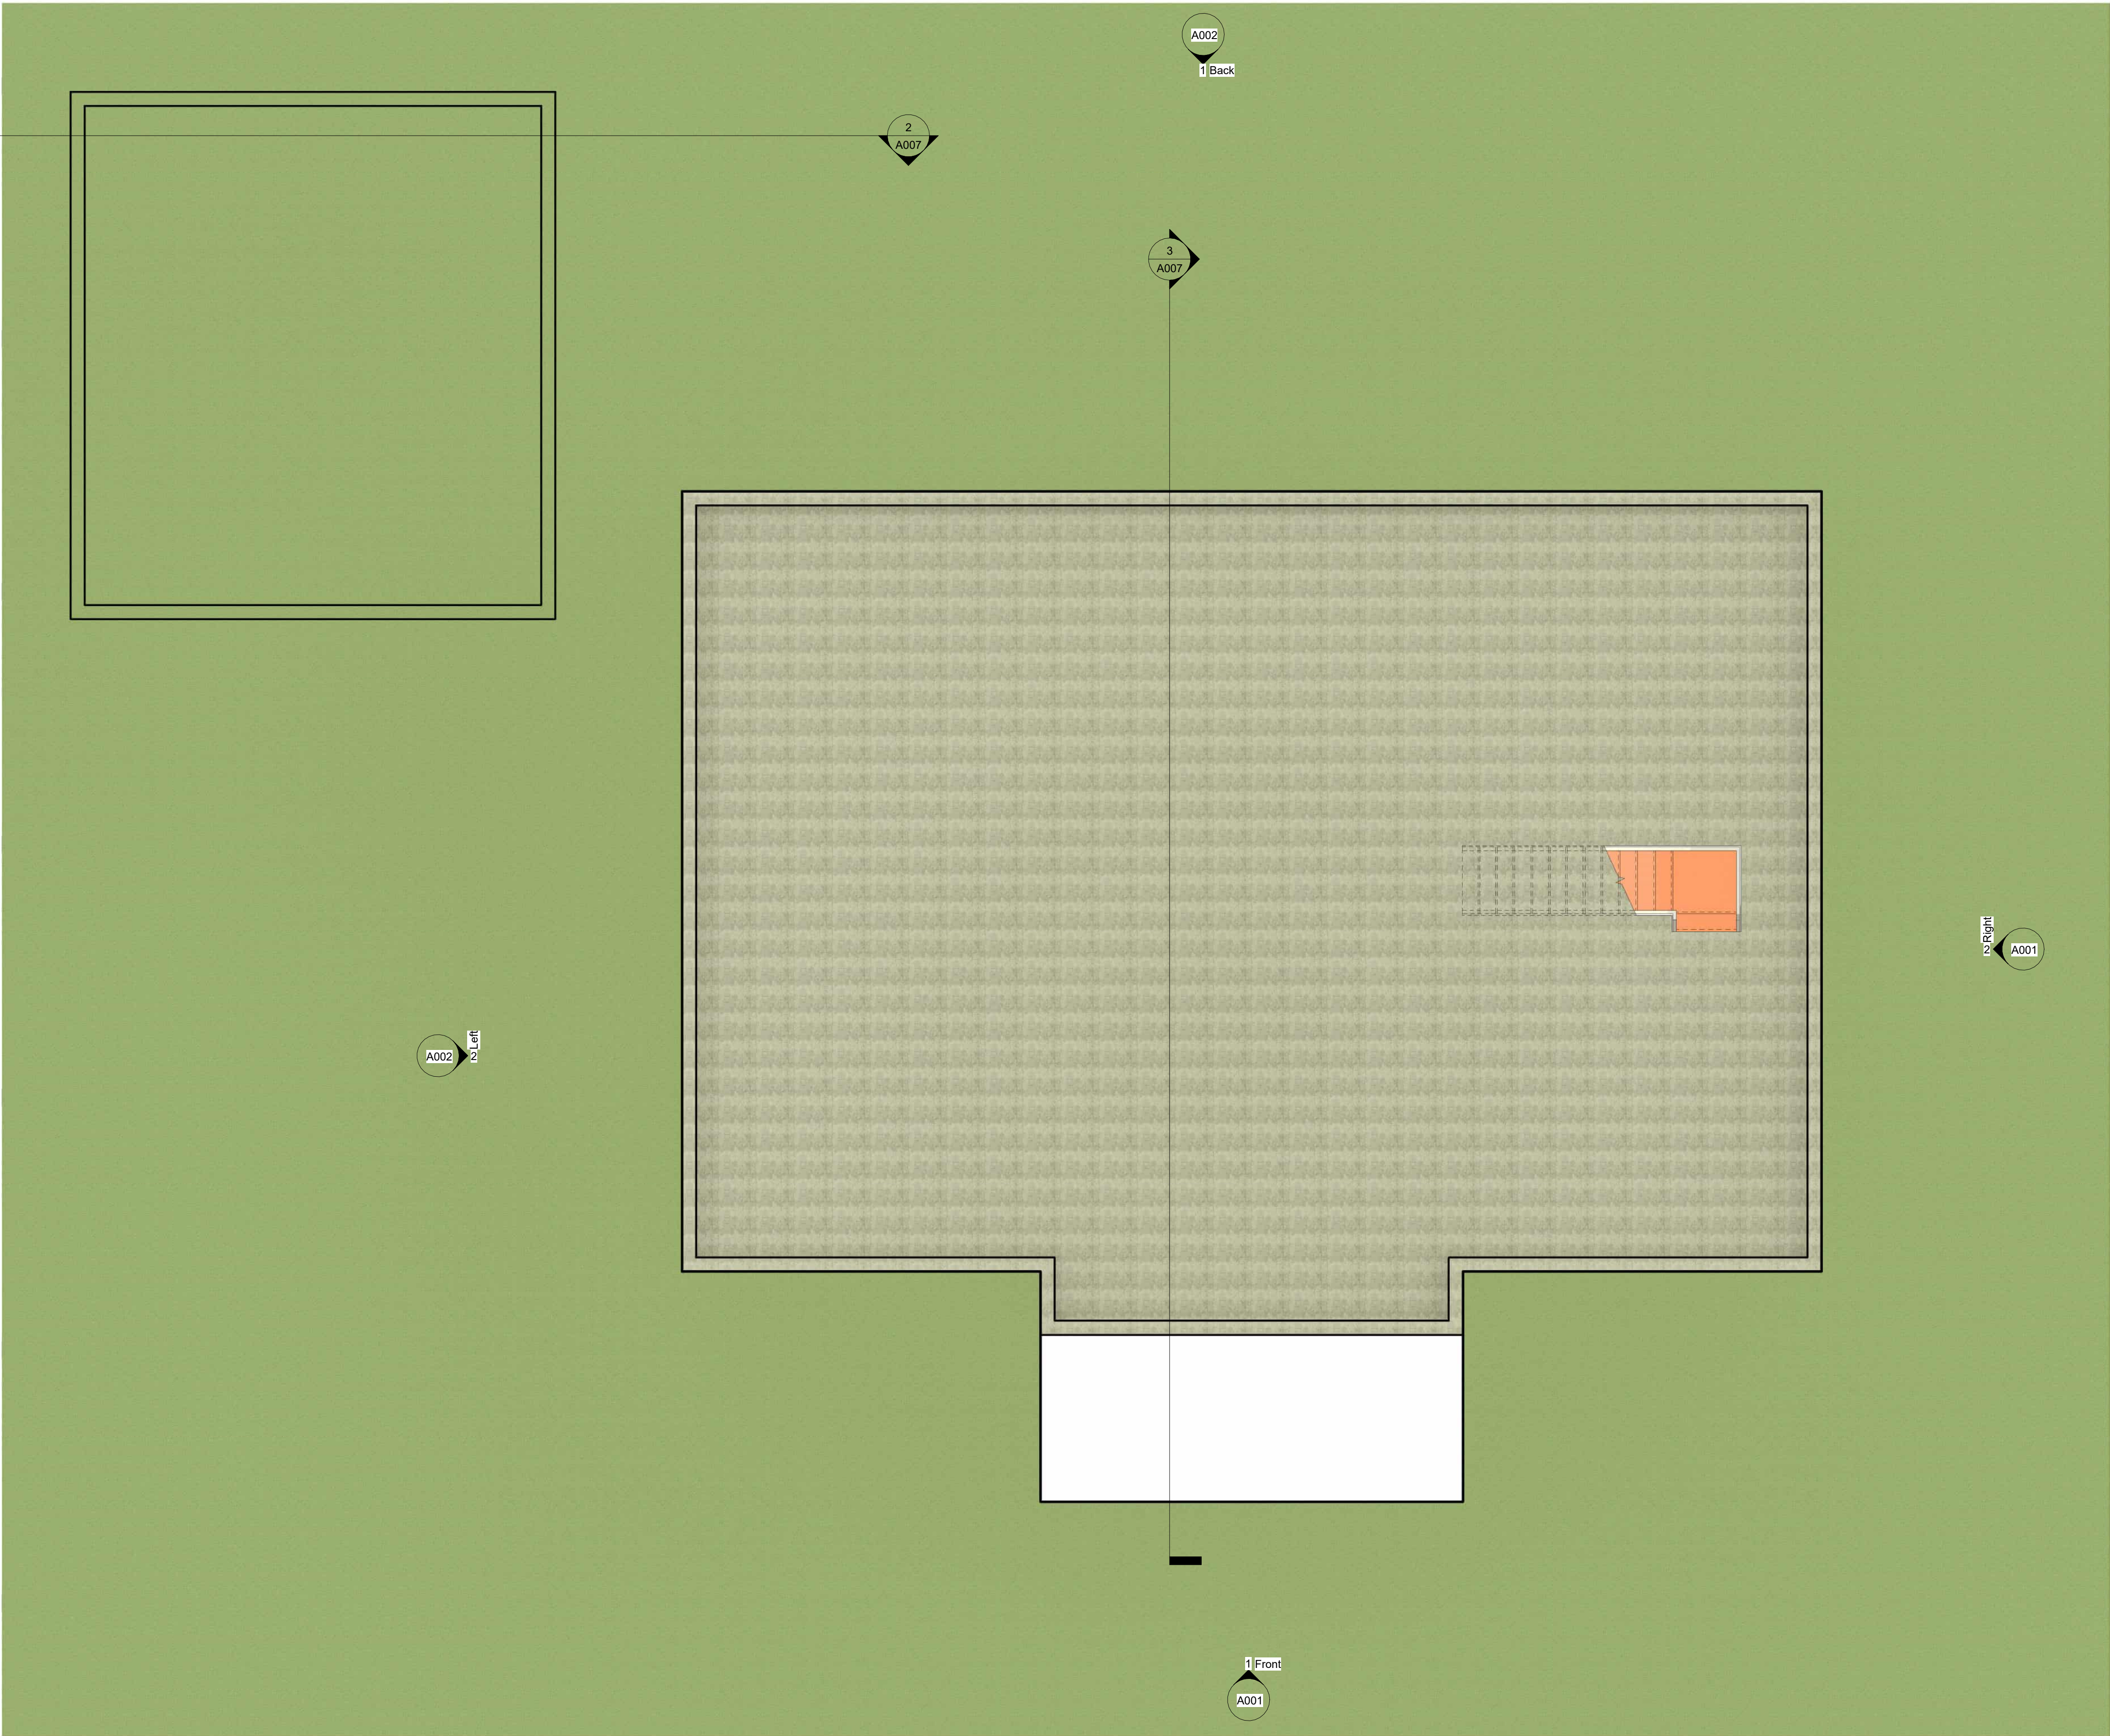

① Basement
1/4" = 1'-0"

Revisions

PROJECT ADDRESS:
Greene County, VA



Marshall Design, LLC
332 West Lee Highway
Suite 246
Warrenton, VA 20186
(540) 445-5566
keith@archplanz.com

PROJECT:

2058 S.F.

SHEET NAME:

Basement Plan

Scale As Shown

Drawn: Keith Marshall

Checked by JKM

MD JOB NO. 24-1218


A003

Date January 25, 2025

Sheet 3 of 7



1/27/2025 8:04:28 PM

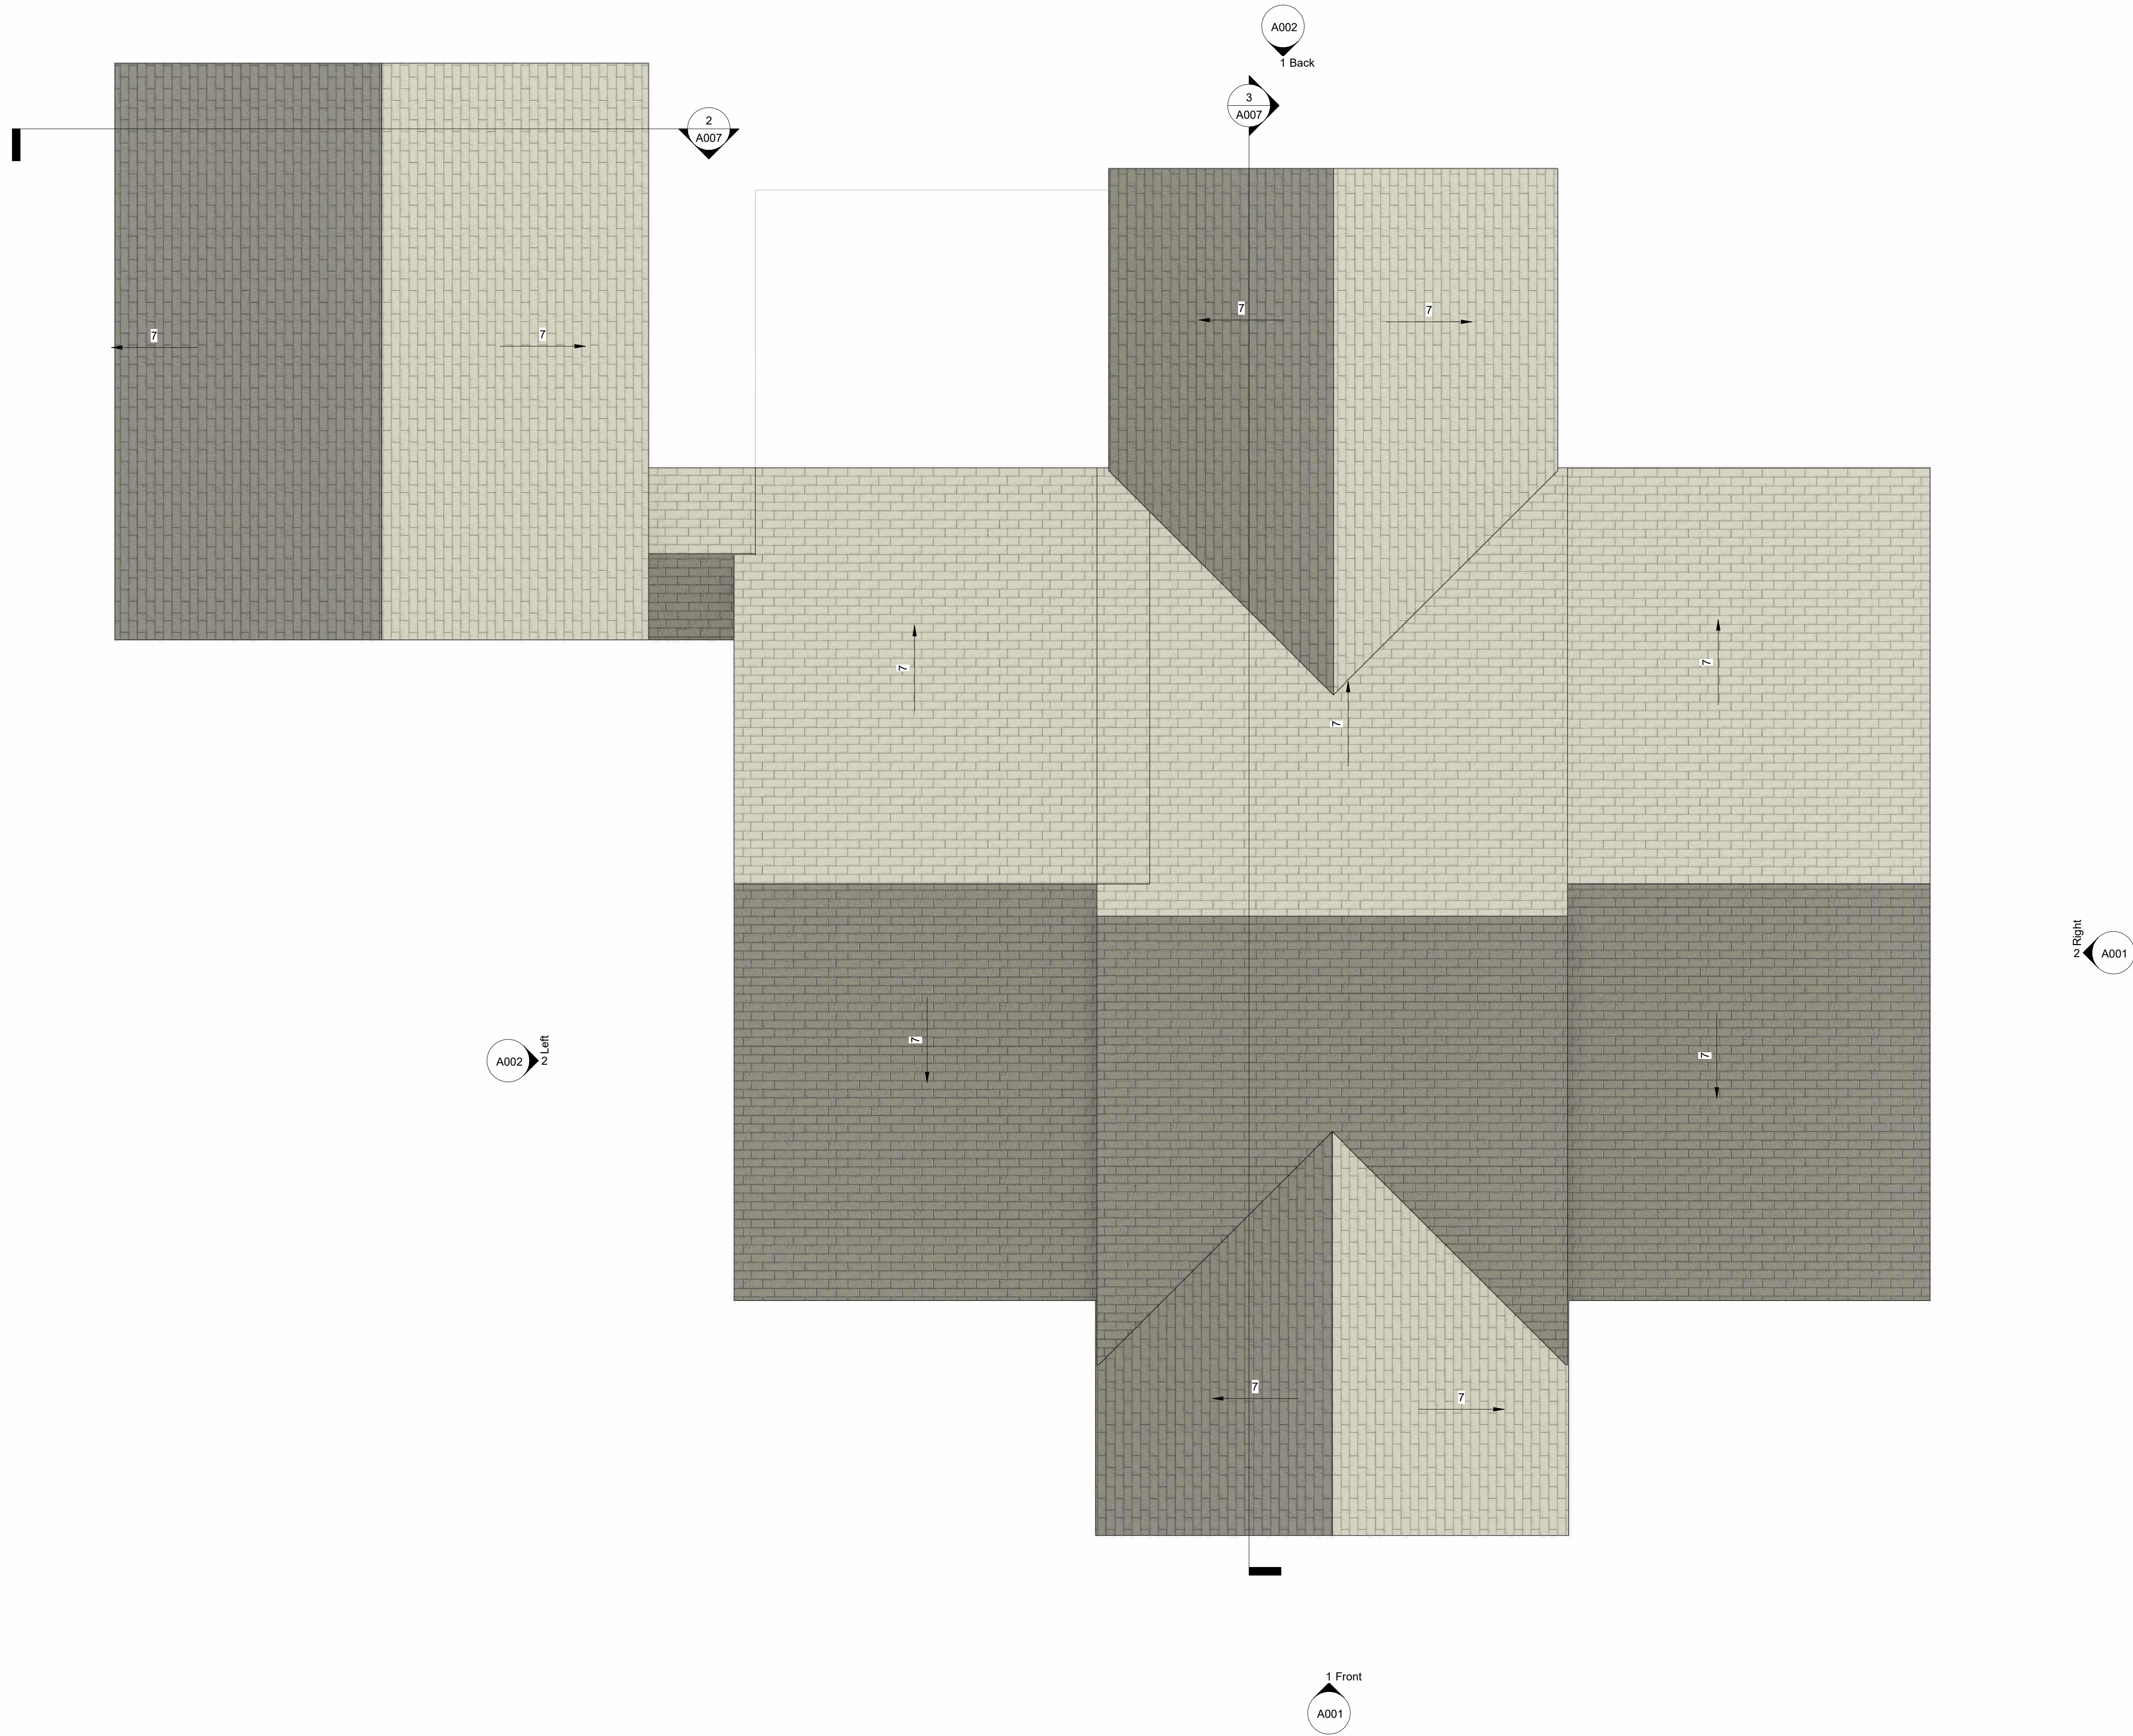

1 Roof Plan
1/4" = 1'-0"

Revisions

PROJECT ADDRESS:
Greene County, VA



Marshall Design, LLC
332 West Lee Highway
Suite 246
Warrenton, VA 20186
(540) 445-5566
keith@archplanz.com

PROJECT:

2058 S.F.

SHEET NAME:

Roof Plan

Scale As Shown

Drawn: Keith Marshall


Checked by JKM

MD JOB NO. 24-1218

A005

Date January 25, 2025

Sheet 5 of 7

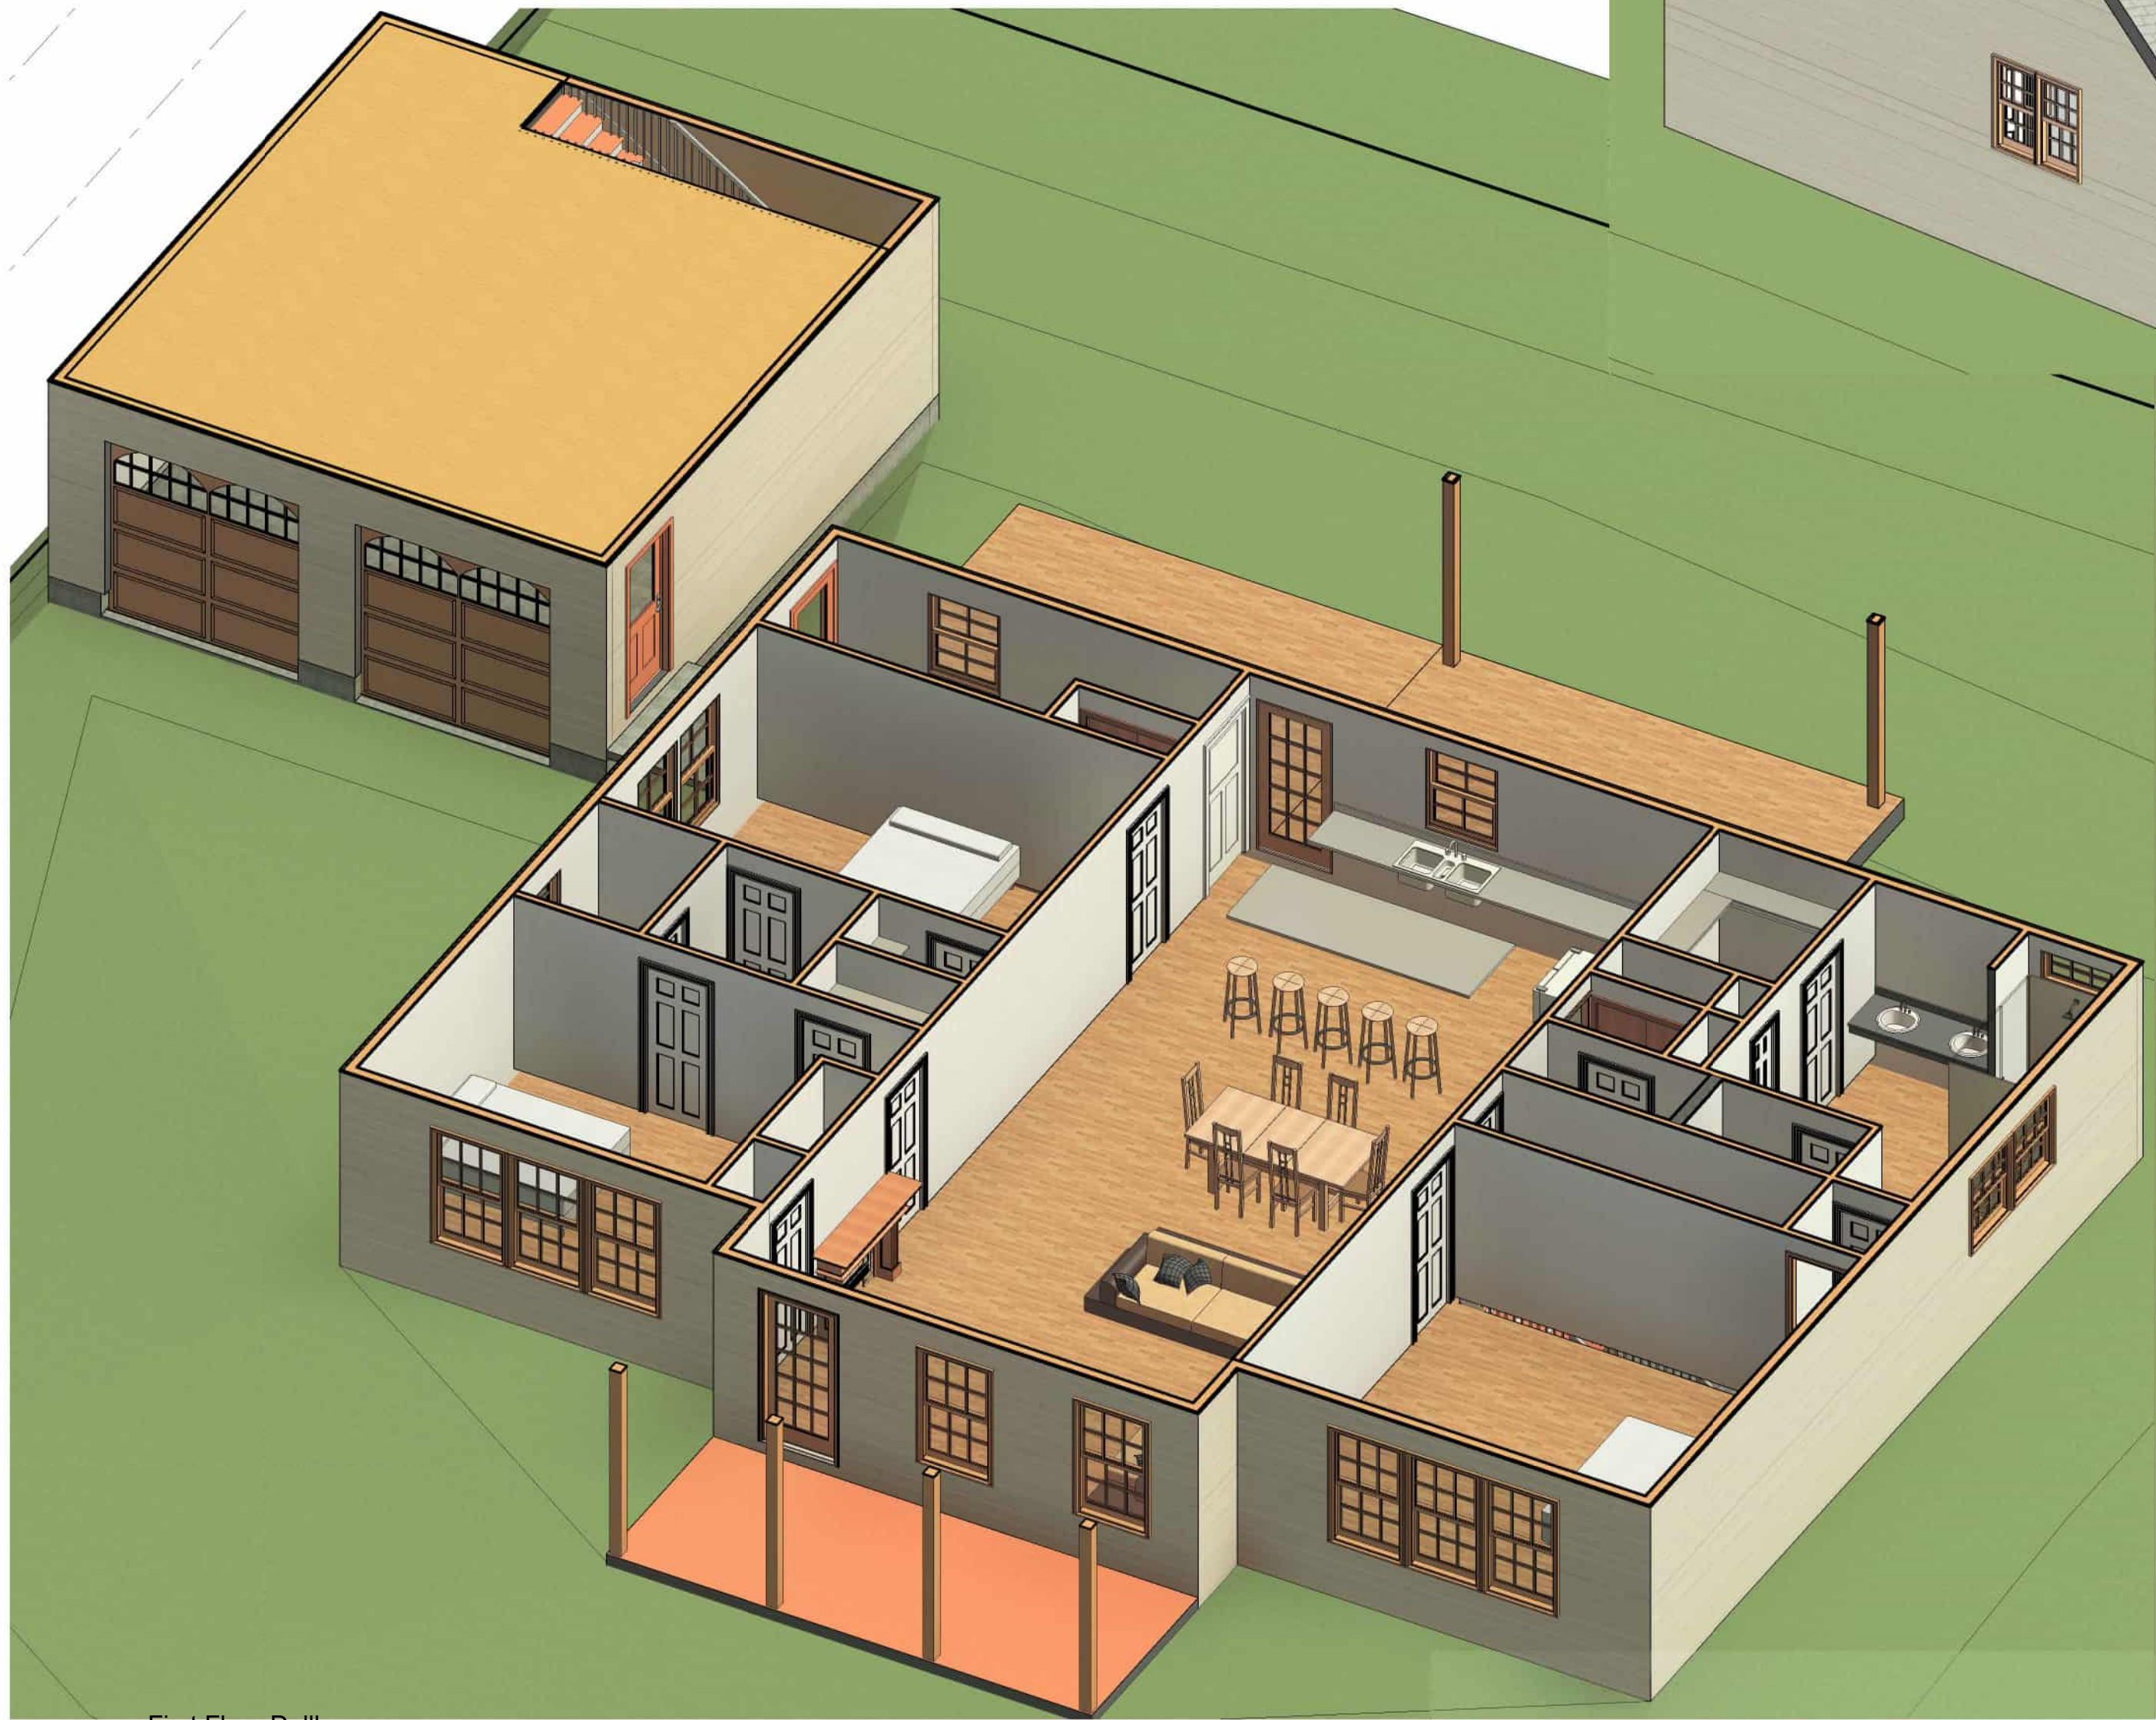

① First Floor Dollhouse



② Left Front

③ Right Back

Revisions

PROJECT ADDRESS:
Greene County, VA



Marshall Design, LLC
332 West Lee Highway
Suite 246
Warrenton, VA 20186
(540) 445-5566
keith@archplanz.com

PROJECT:

2058 S.F.

SHEET NAME:

3d Views

Scale As Shown

Drawn: Keith Marshall

Checked by JKM

MD JOB NO. 24-1218


A006

Date January 25, 2025


Sheet 6 of 7



1 Loft Dollhouse

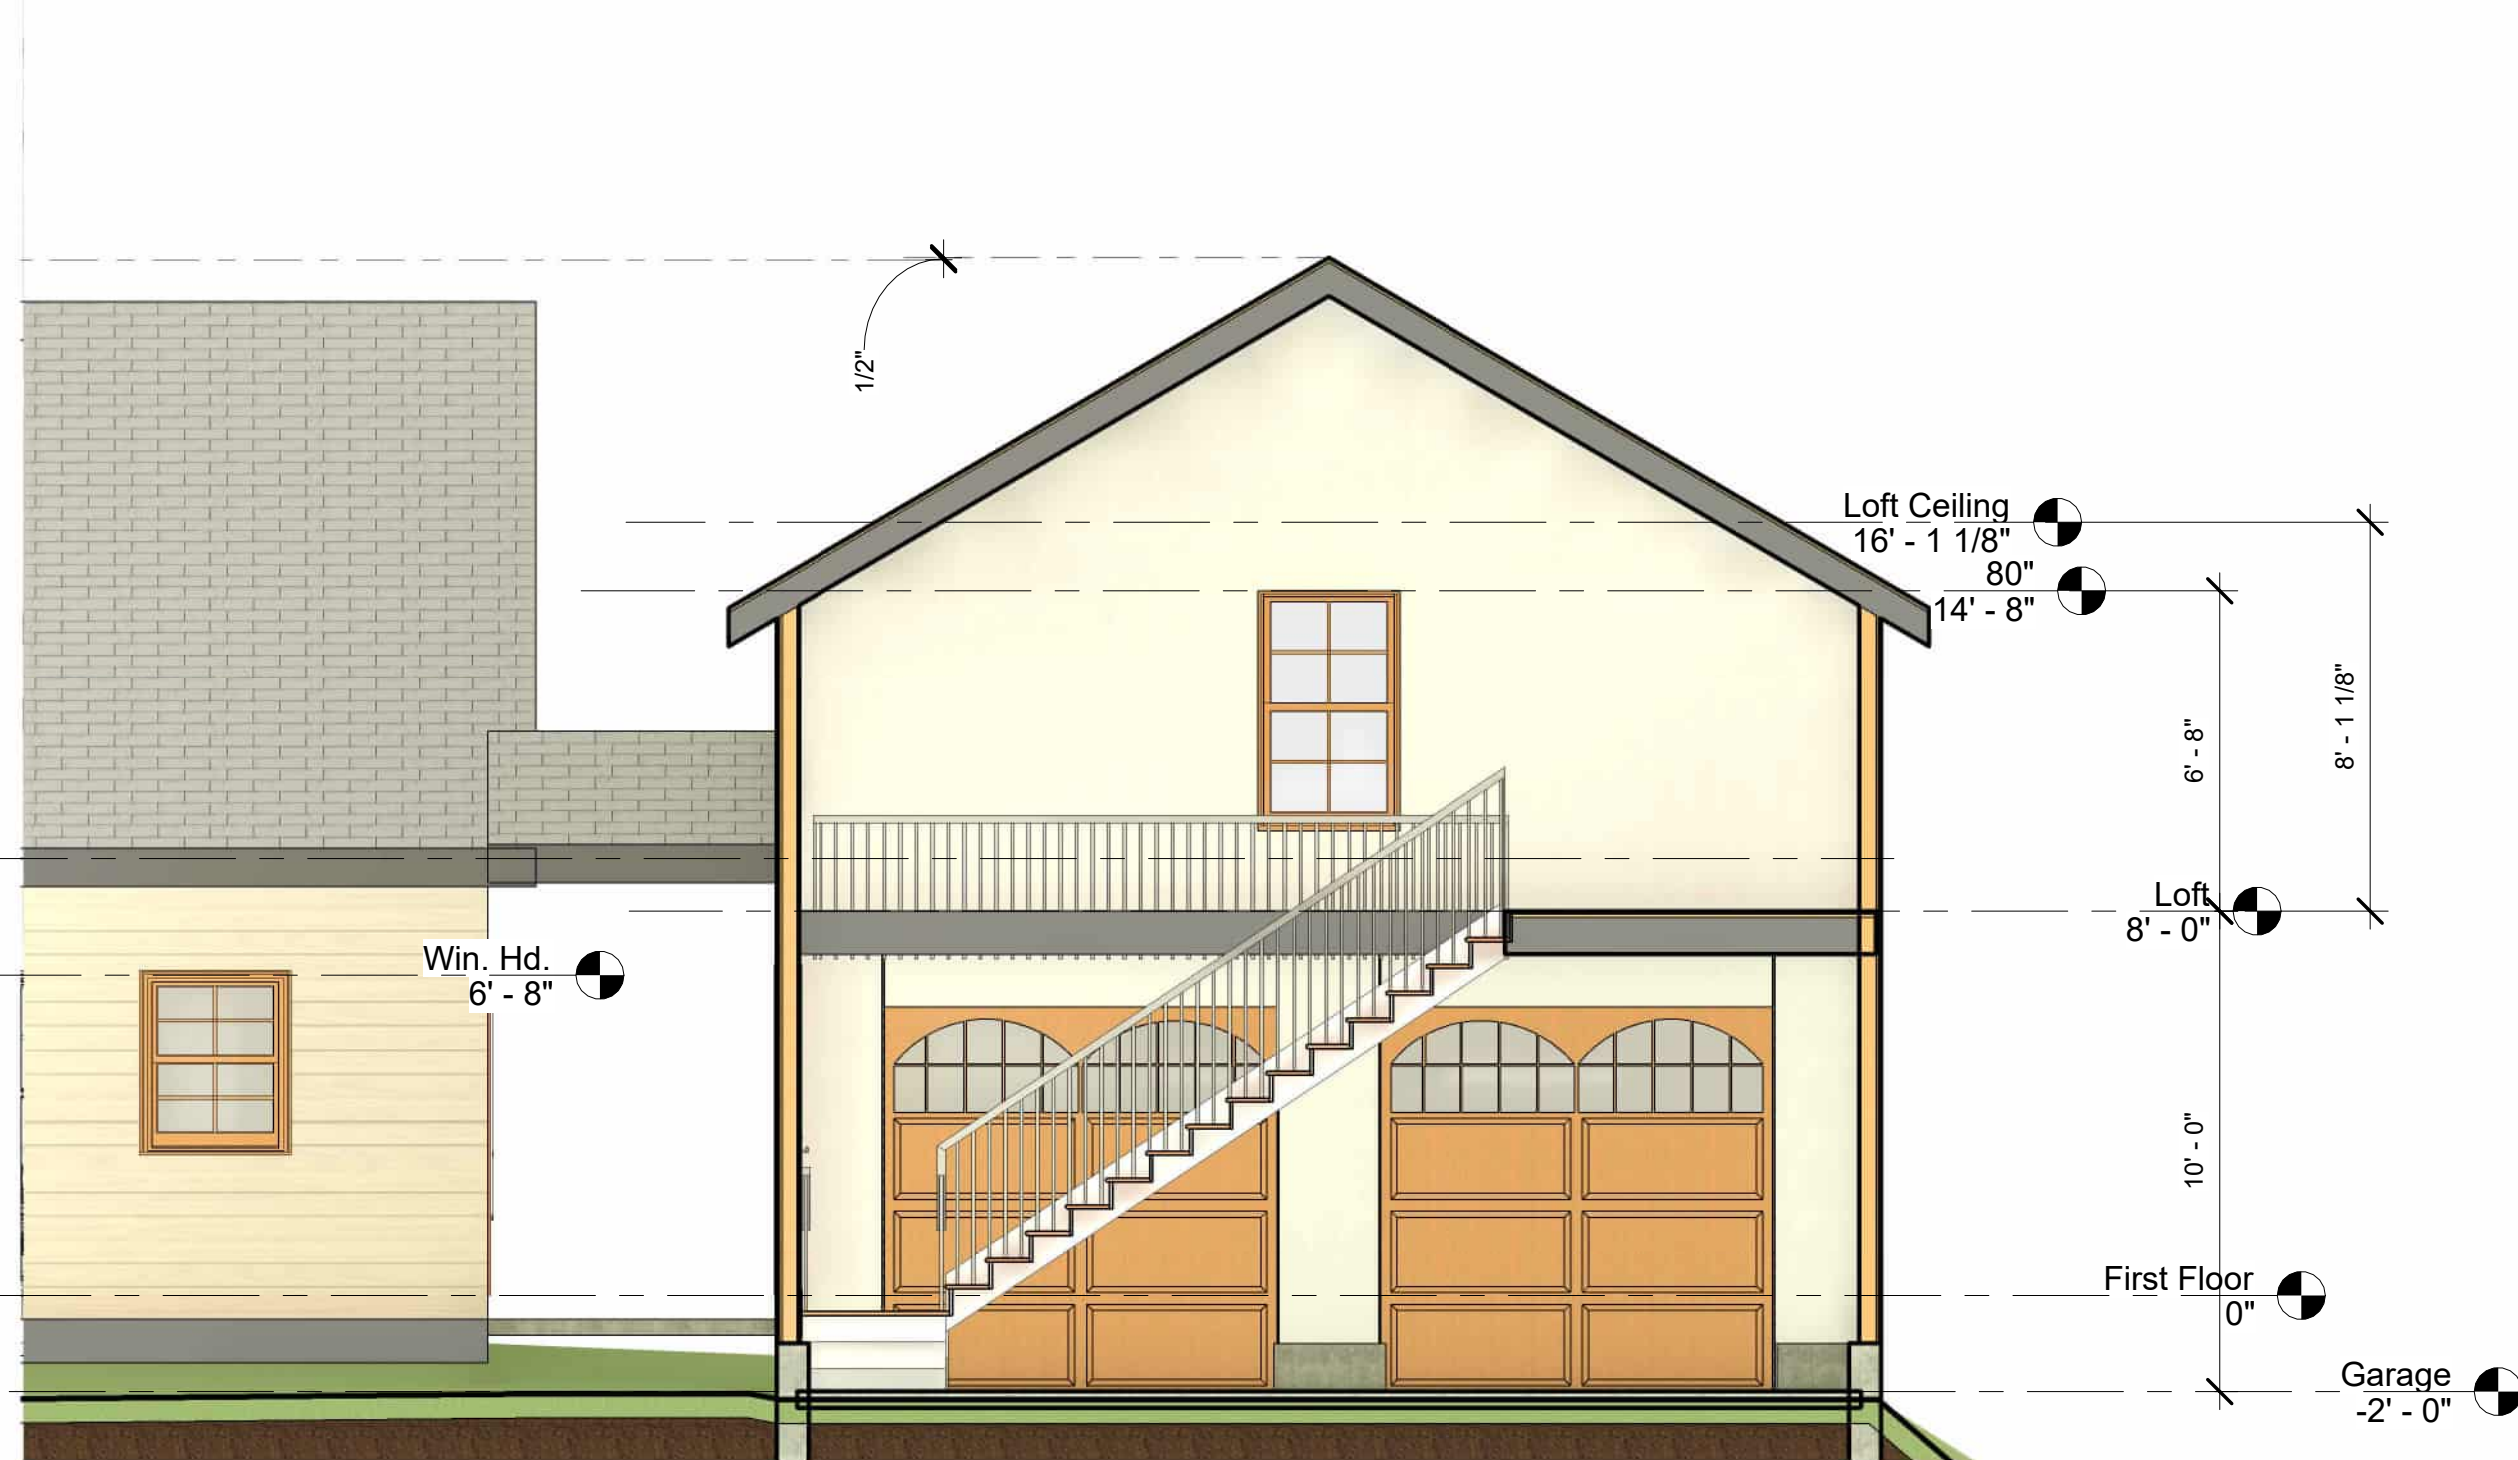

2 Section 1
1/4" = 1'-0"

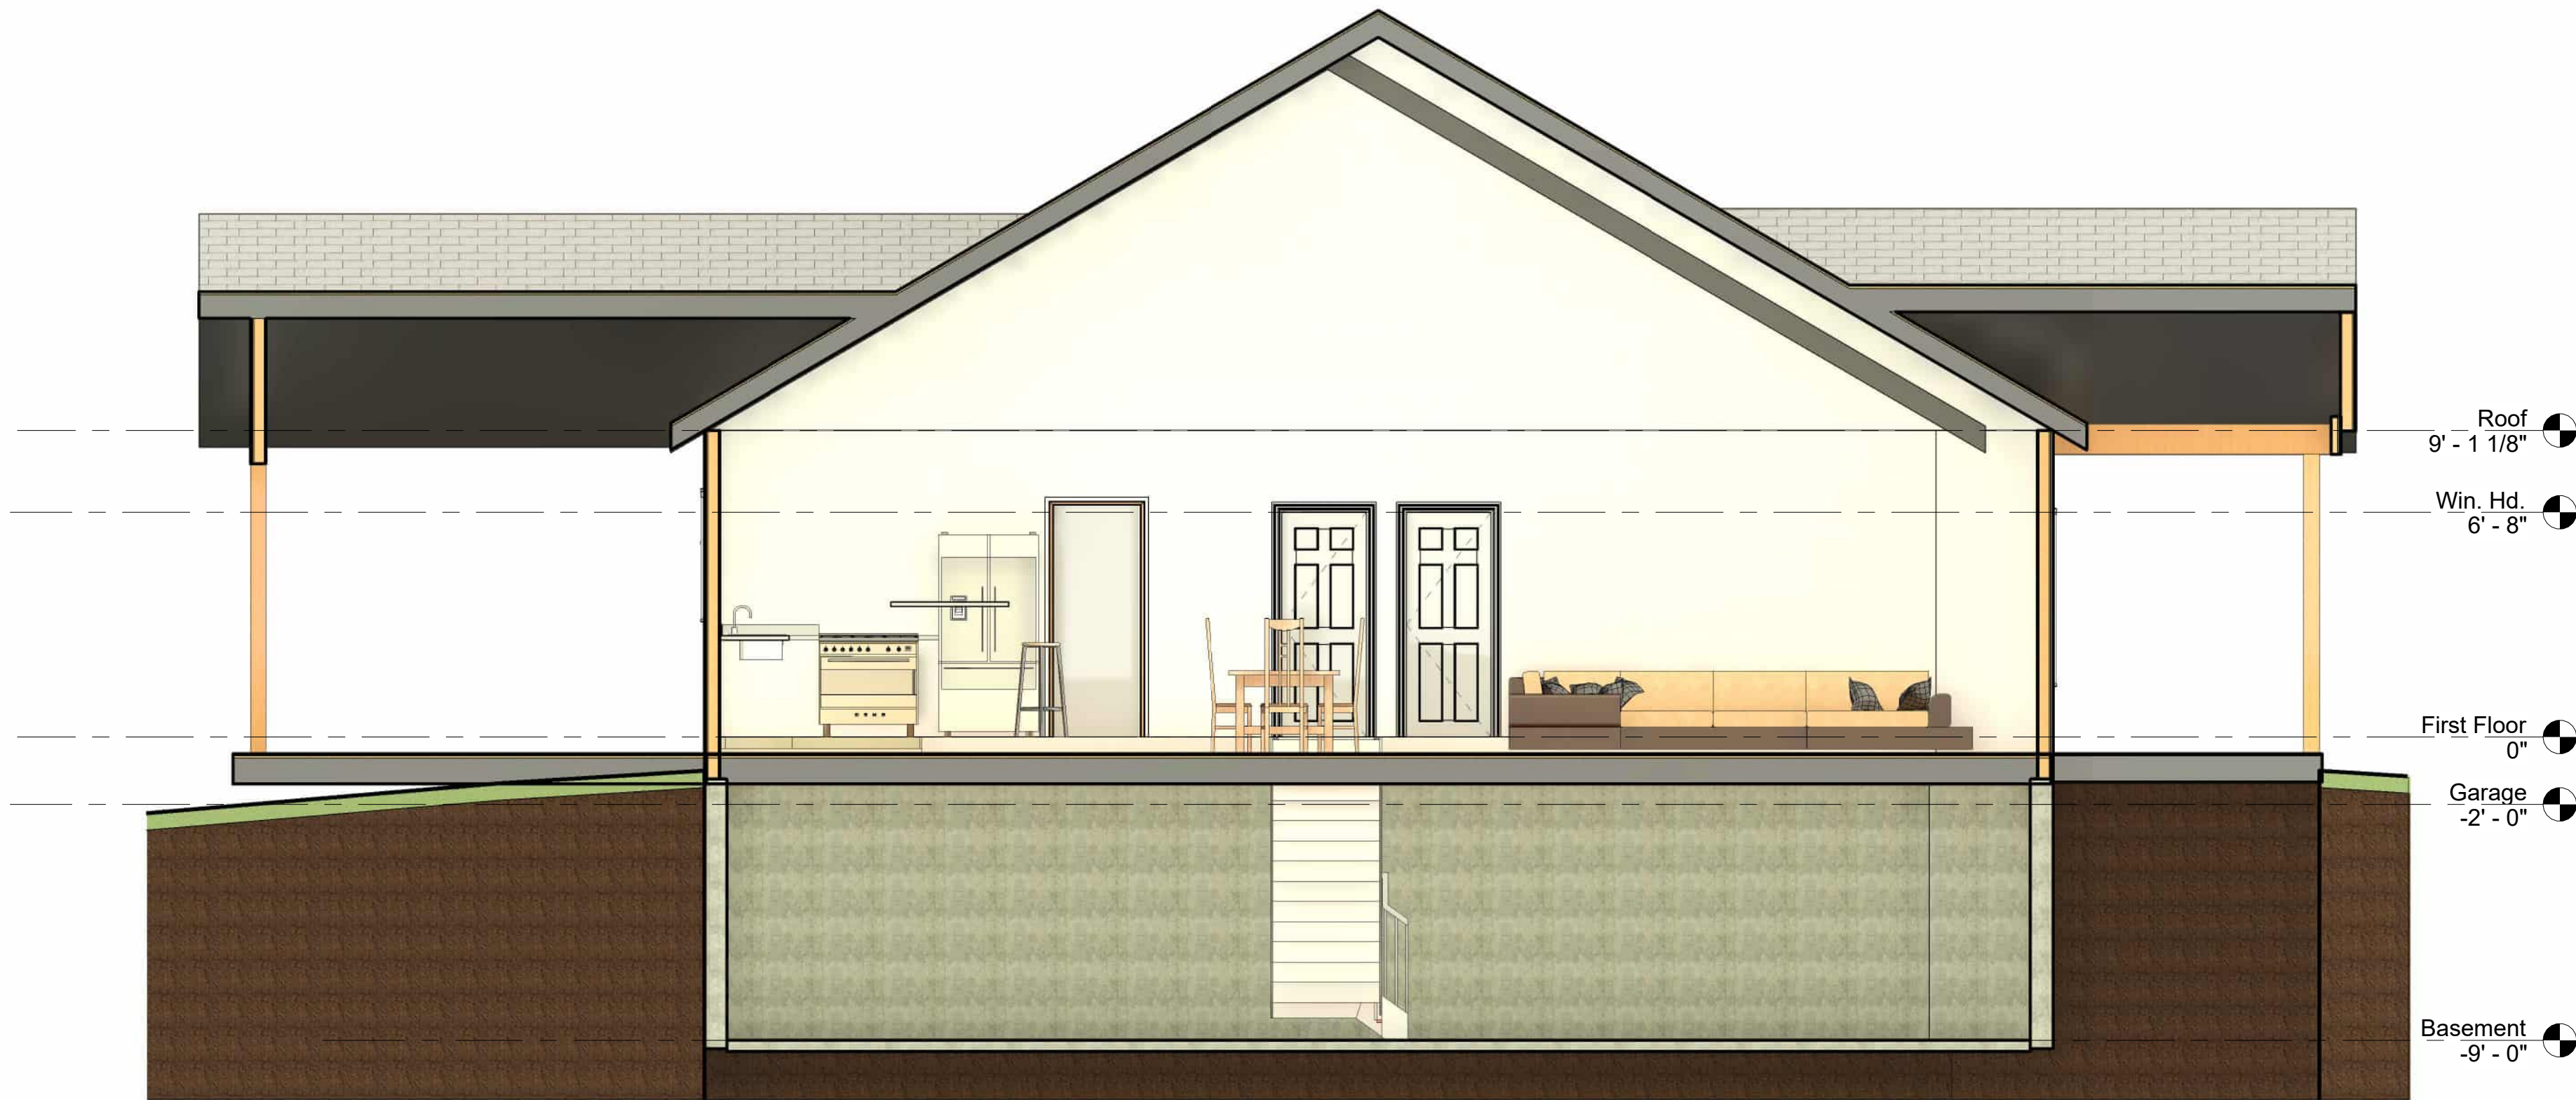

3 Section 2
1/4" = 1'-0"

Revisions

PROJECT ADDRESS:
Greene County, VA



Marshall Design, LLC
332 West Lee Highway
Suite 246
Warrenton, VA 20186
(540) 445-5566
keith@archplanz.com

PROJECT:

2058 S.F.

SHEET NAME:

Loft Dollhouse View &
Sections

Scale As Shown

Drawn: Keith Marshall

Checked by JKM

MD JOB NO. 24-1218

A007

Date January 25, 2025

Sheet 7 of 7