


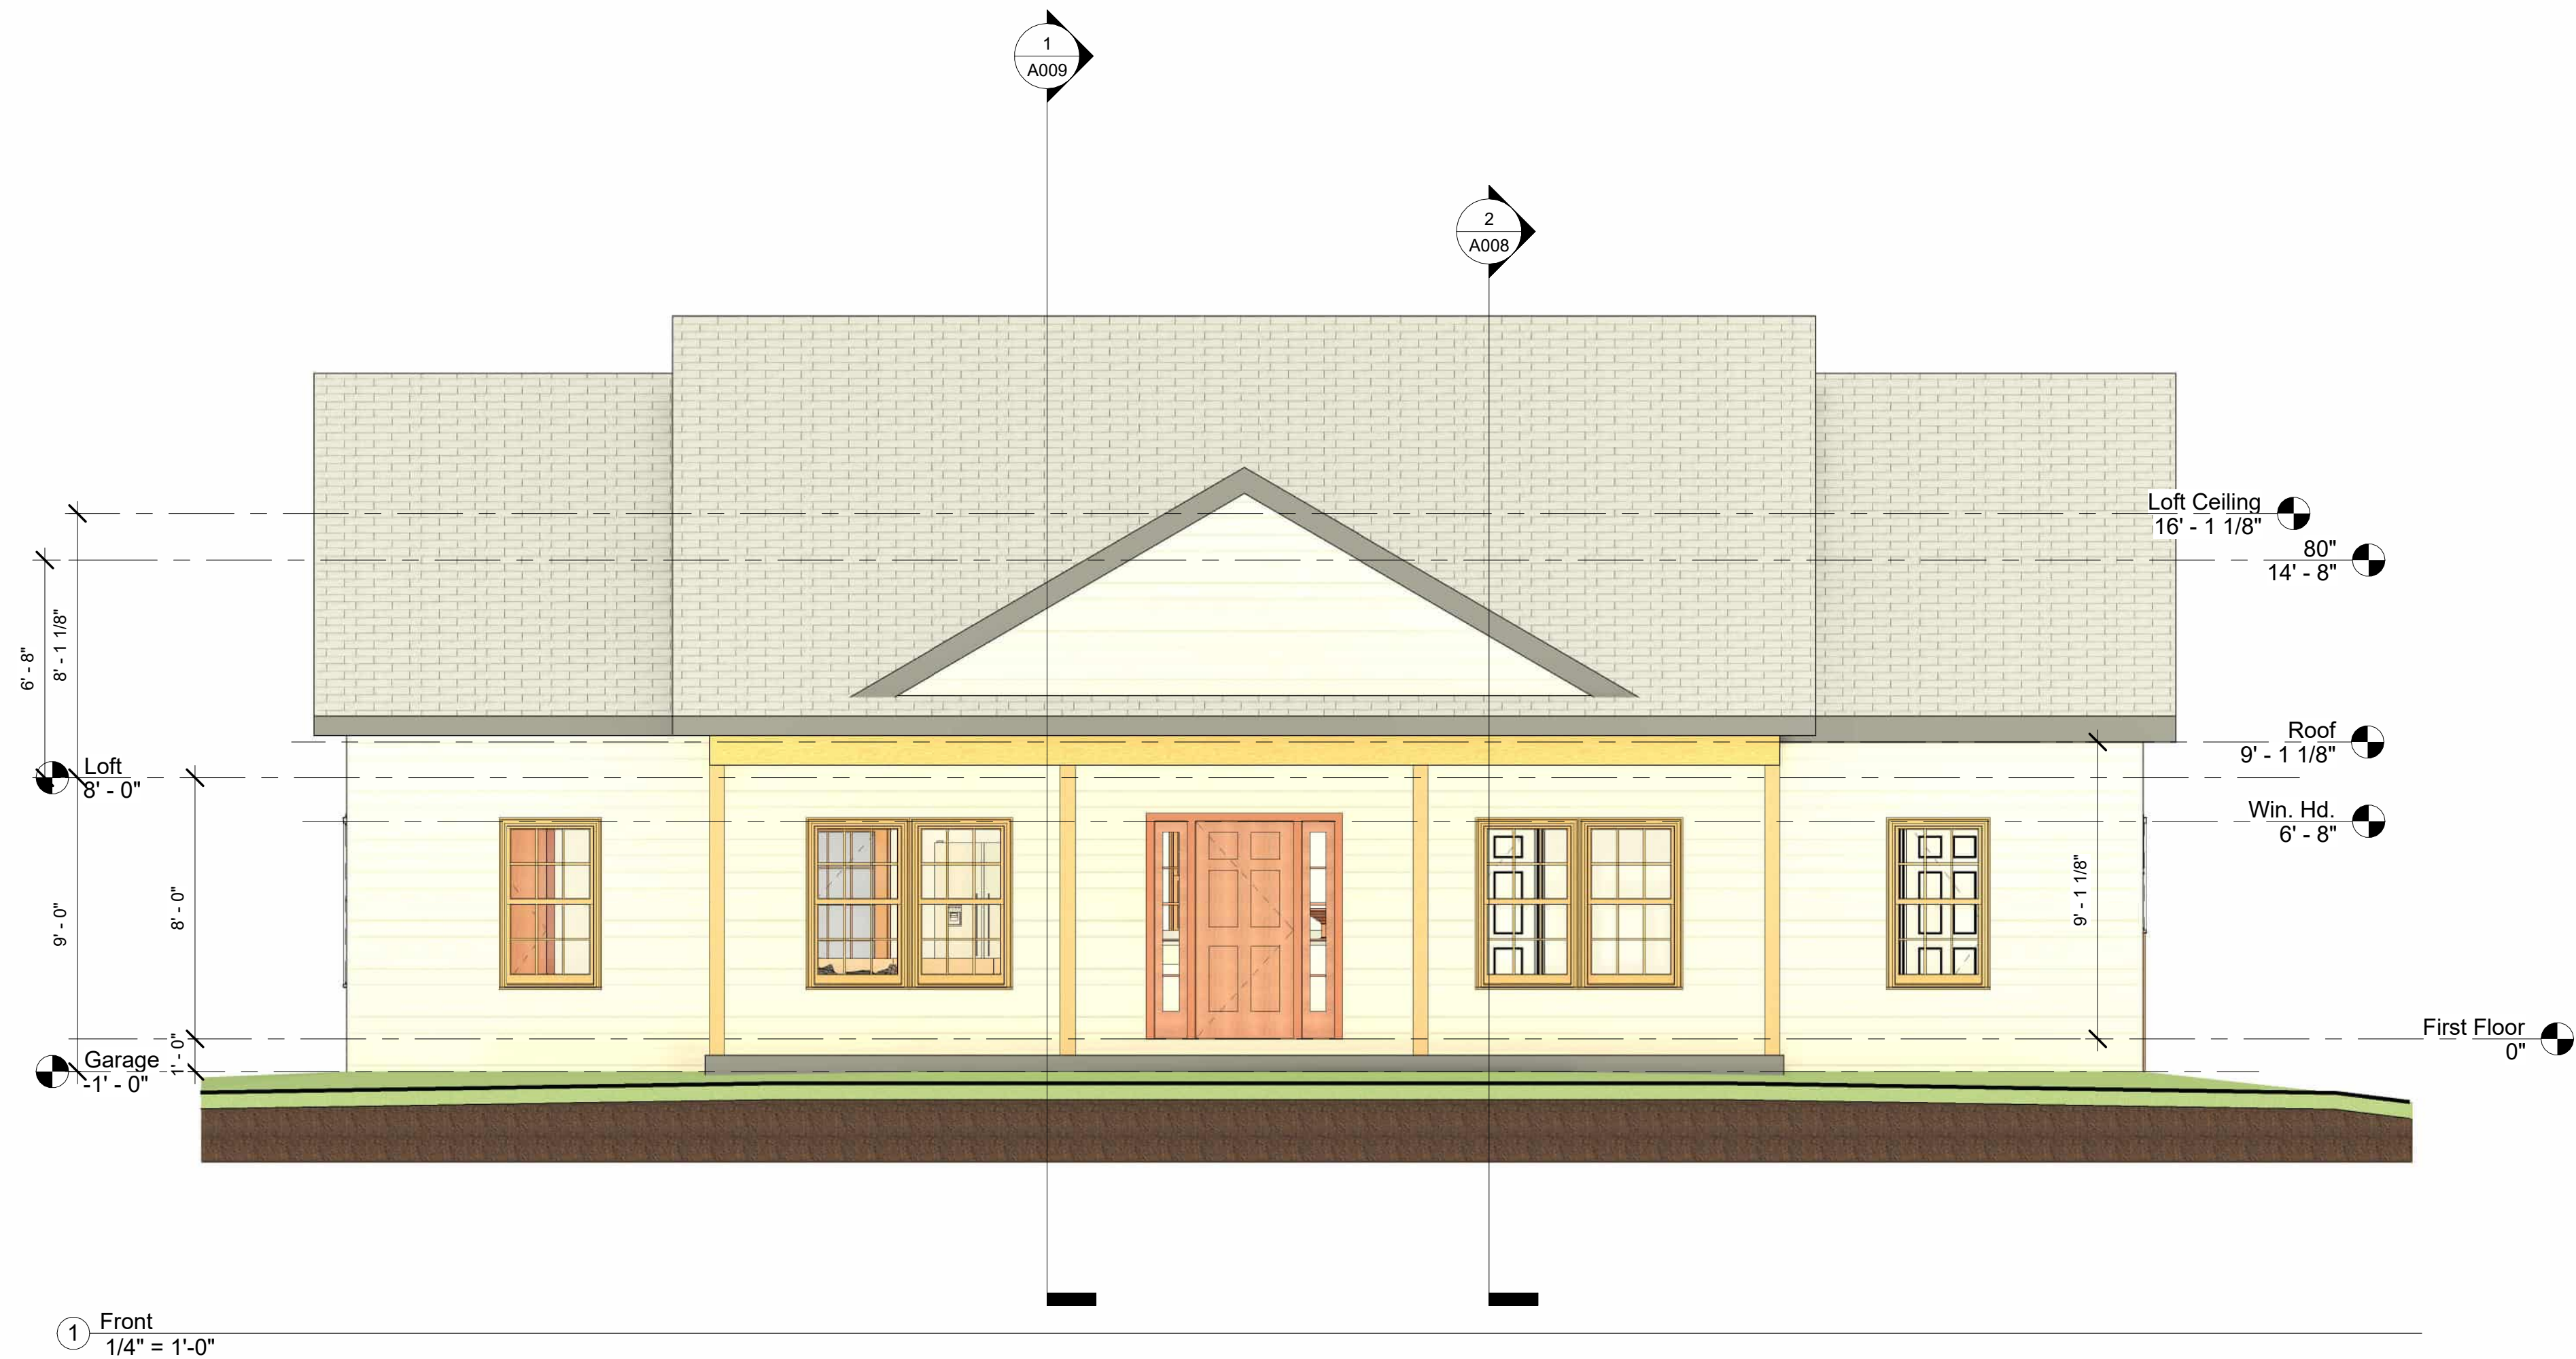

① Front
1/4" = 1'-0"



② Right
1/4" = 1'-0"

Revisions

PROJECT ADDRESS:
Greene County, VA



Marshall Design, LLC
332 West Lee Highway
Suite 246
Warrenton, VA 20186
(540) 445-5566
keith@archplanz.com

PROJECT:

1,684 S.F.

SHEET NAME:

Front & Right
Elevations

Scale As Shown

Drawn: Keith Marshall


Checked by JKM

MD JOB NO. 24-1218

A001

Date April 20, 2025

Sheet 1 of 9

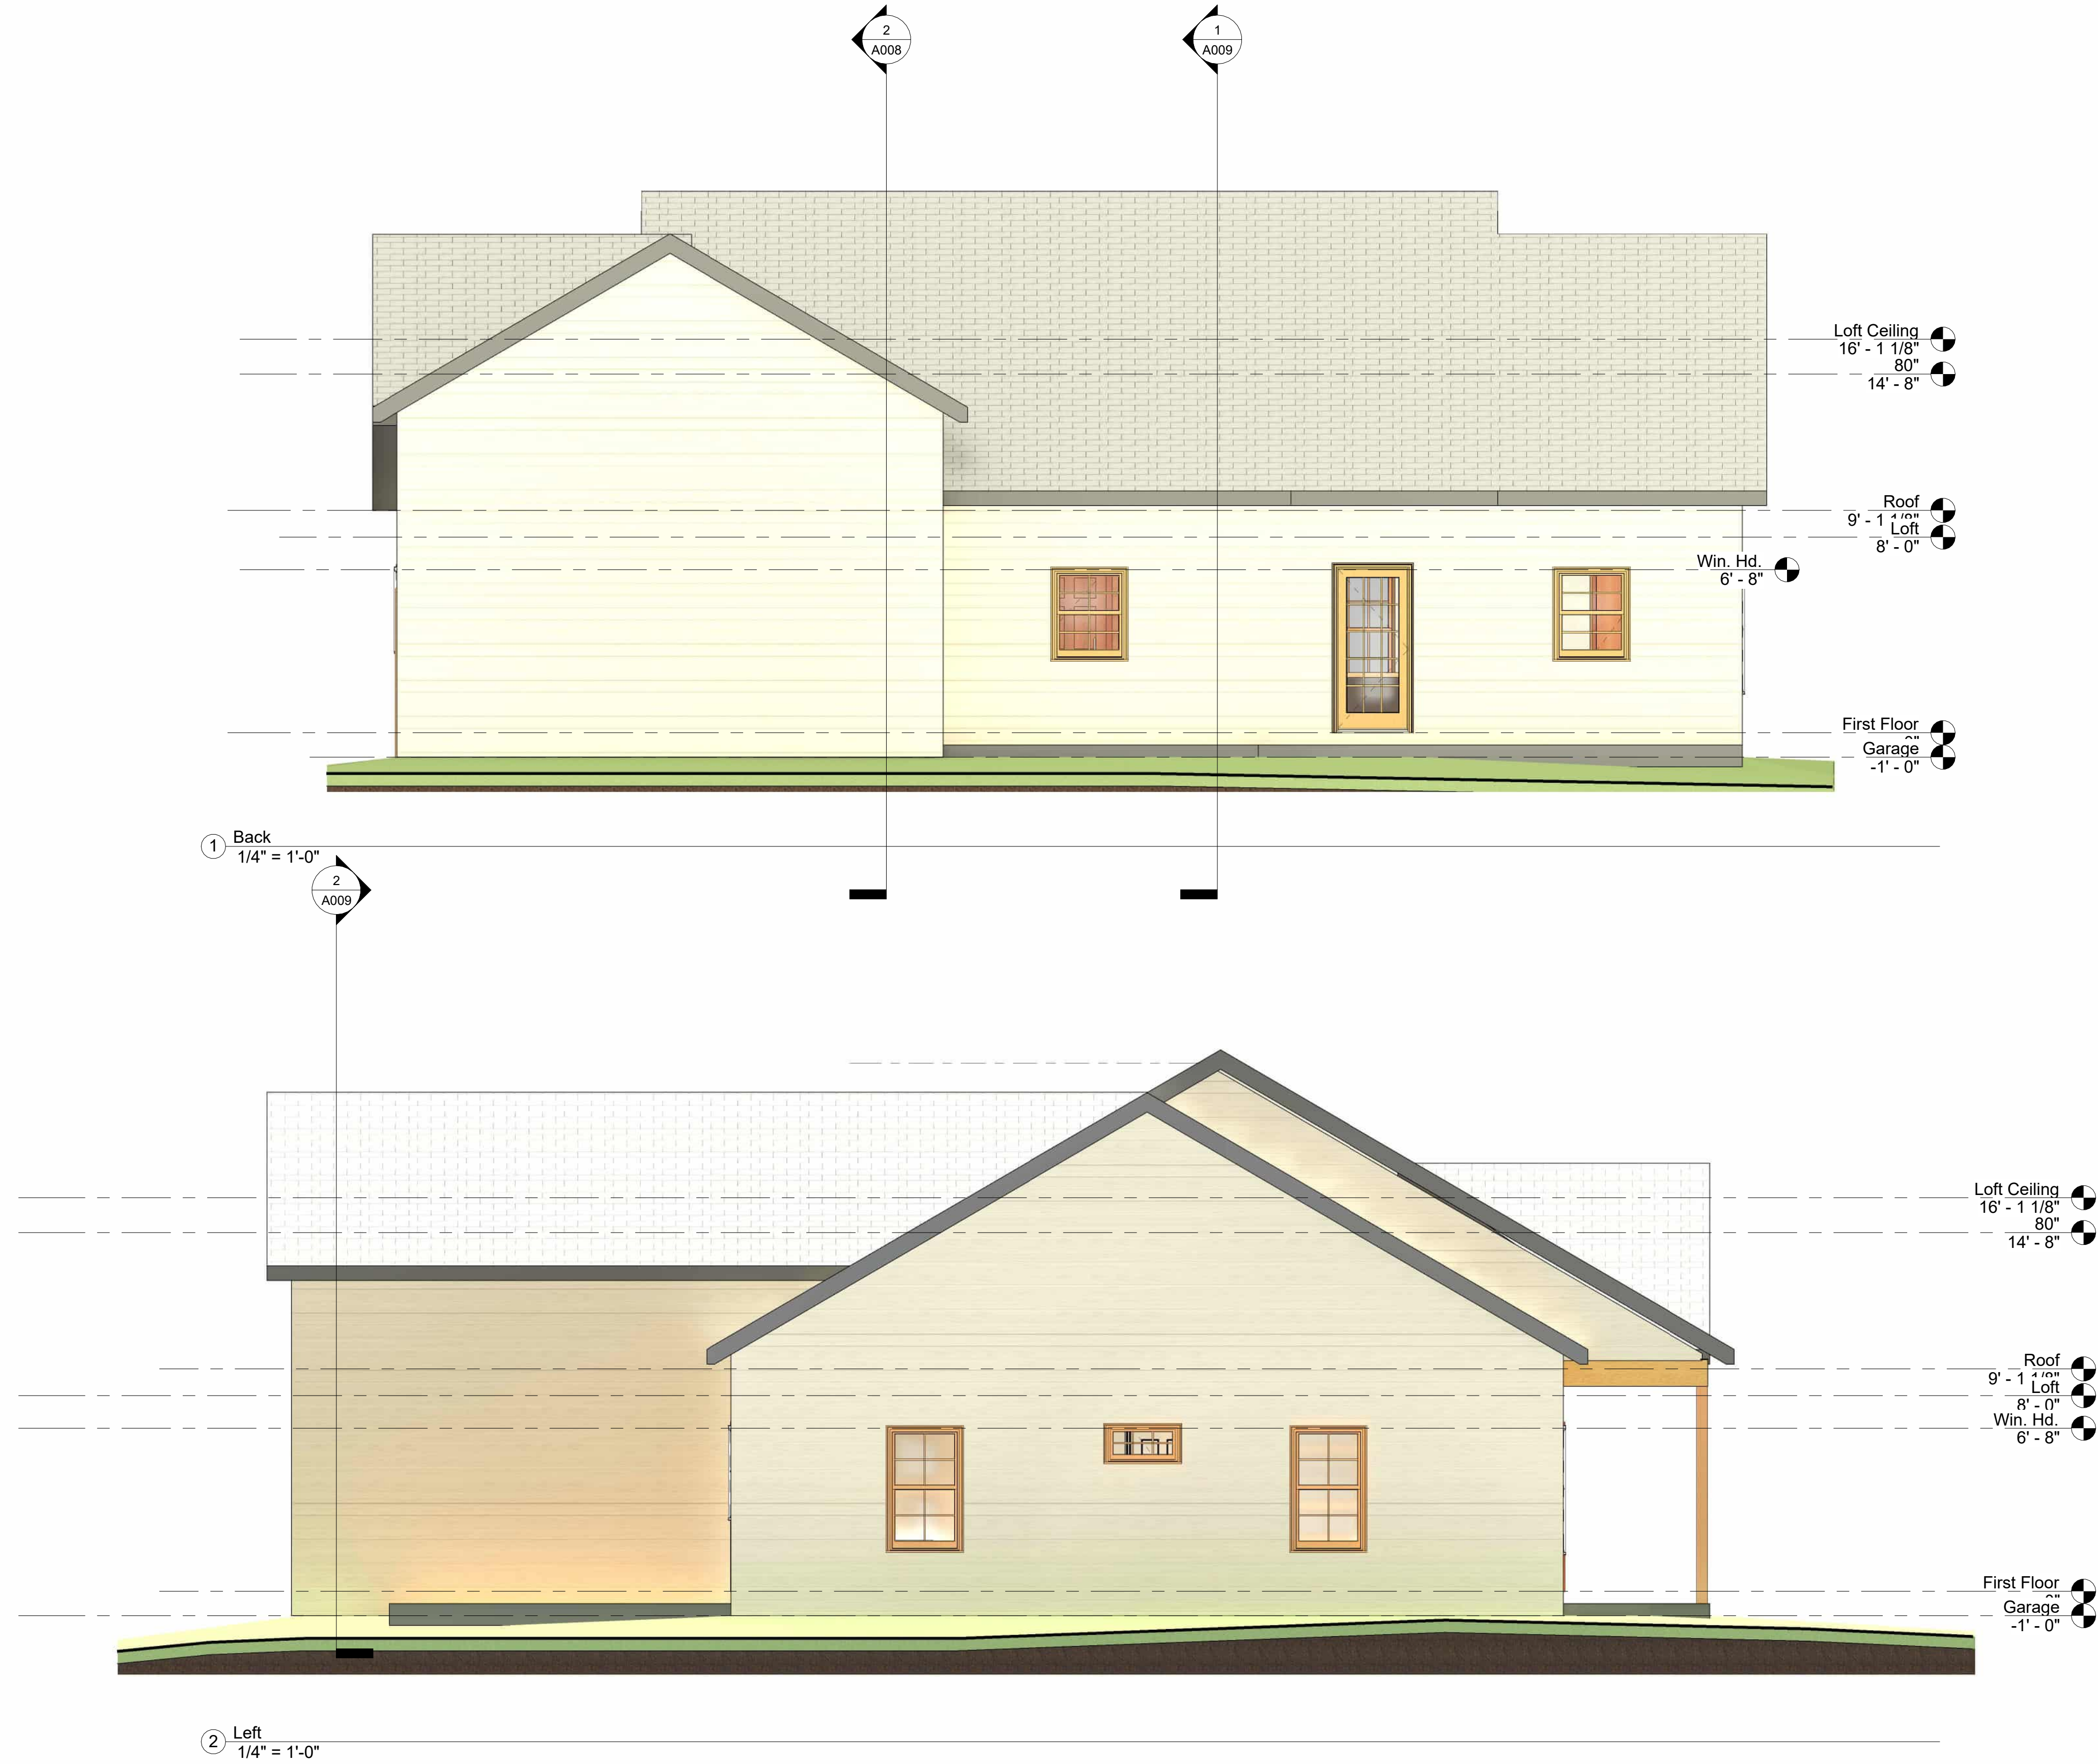

Revisions

PROJECT ADDRESS:
Greene County, VA



Marshall Design, LLC
332 West Lee Highway
Suite 246
Warrenton, VA 20186
(540) 445-5566
keith@archplanz.com

PROJECT:

1,684 S.F.

SHEET NAME:

Left & Back Elevations

Scale As Shown

Drawn: Keith Marshall


Checked by JKM

MD JOB NO. 24-1218

A002

Date April 20, 2025

Sheet 2 of 9

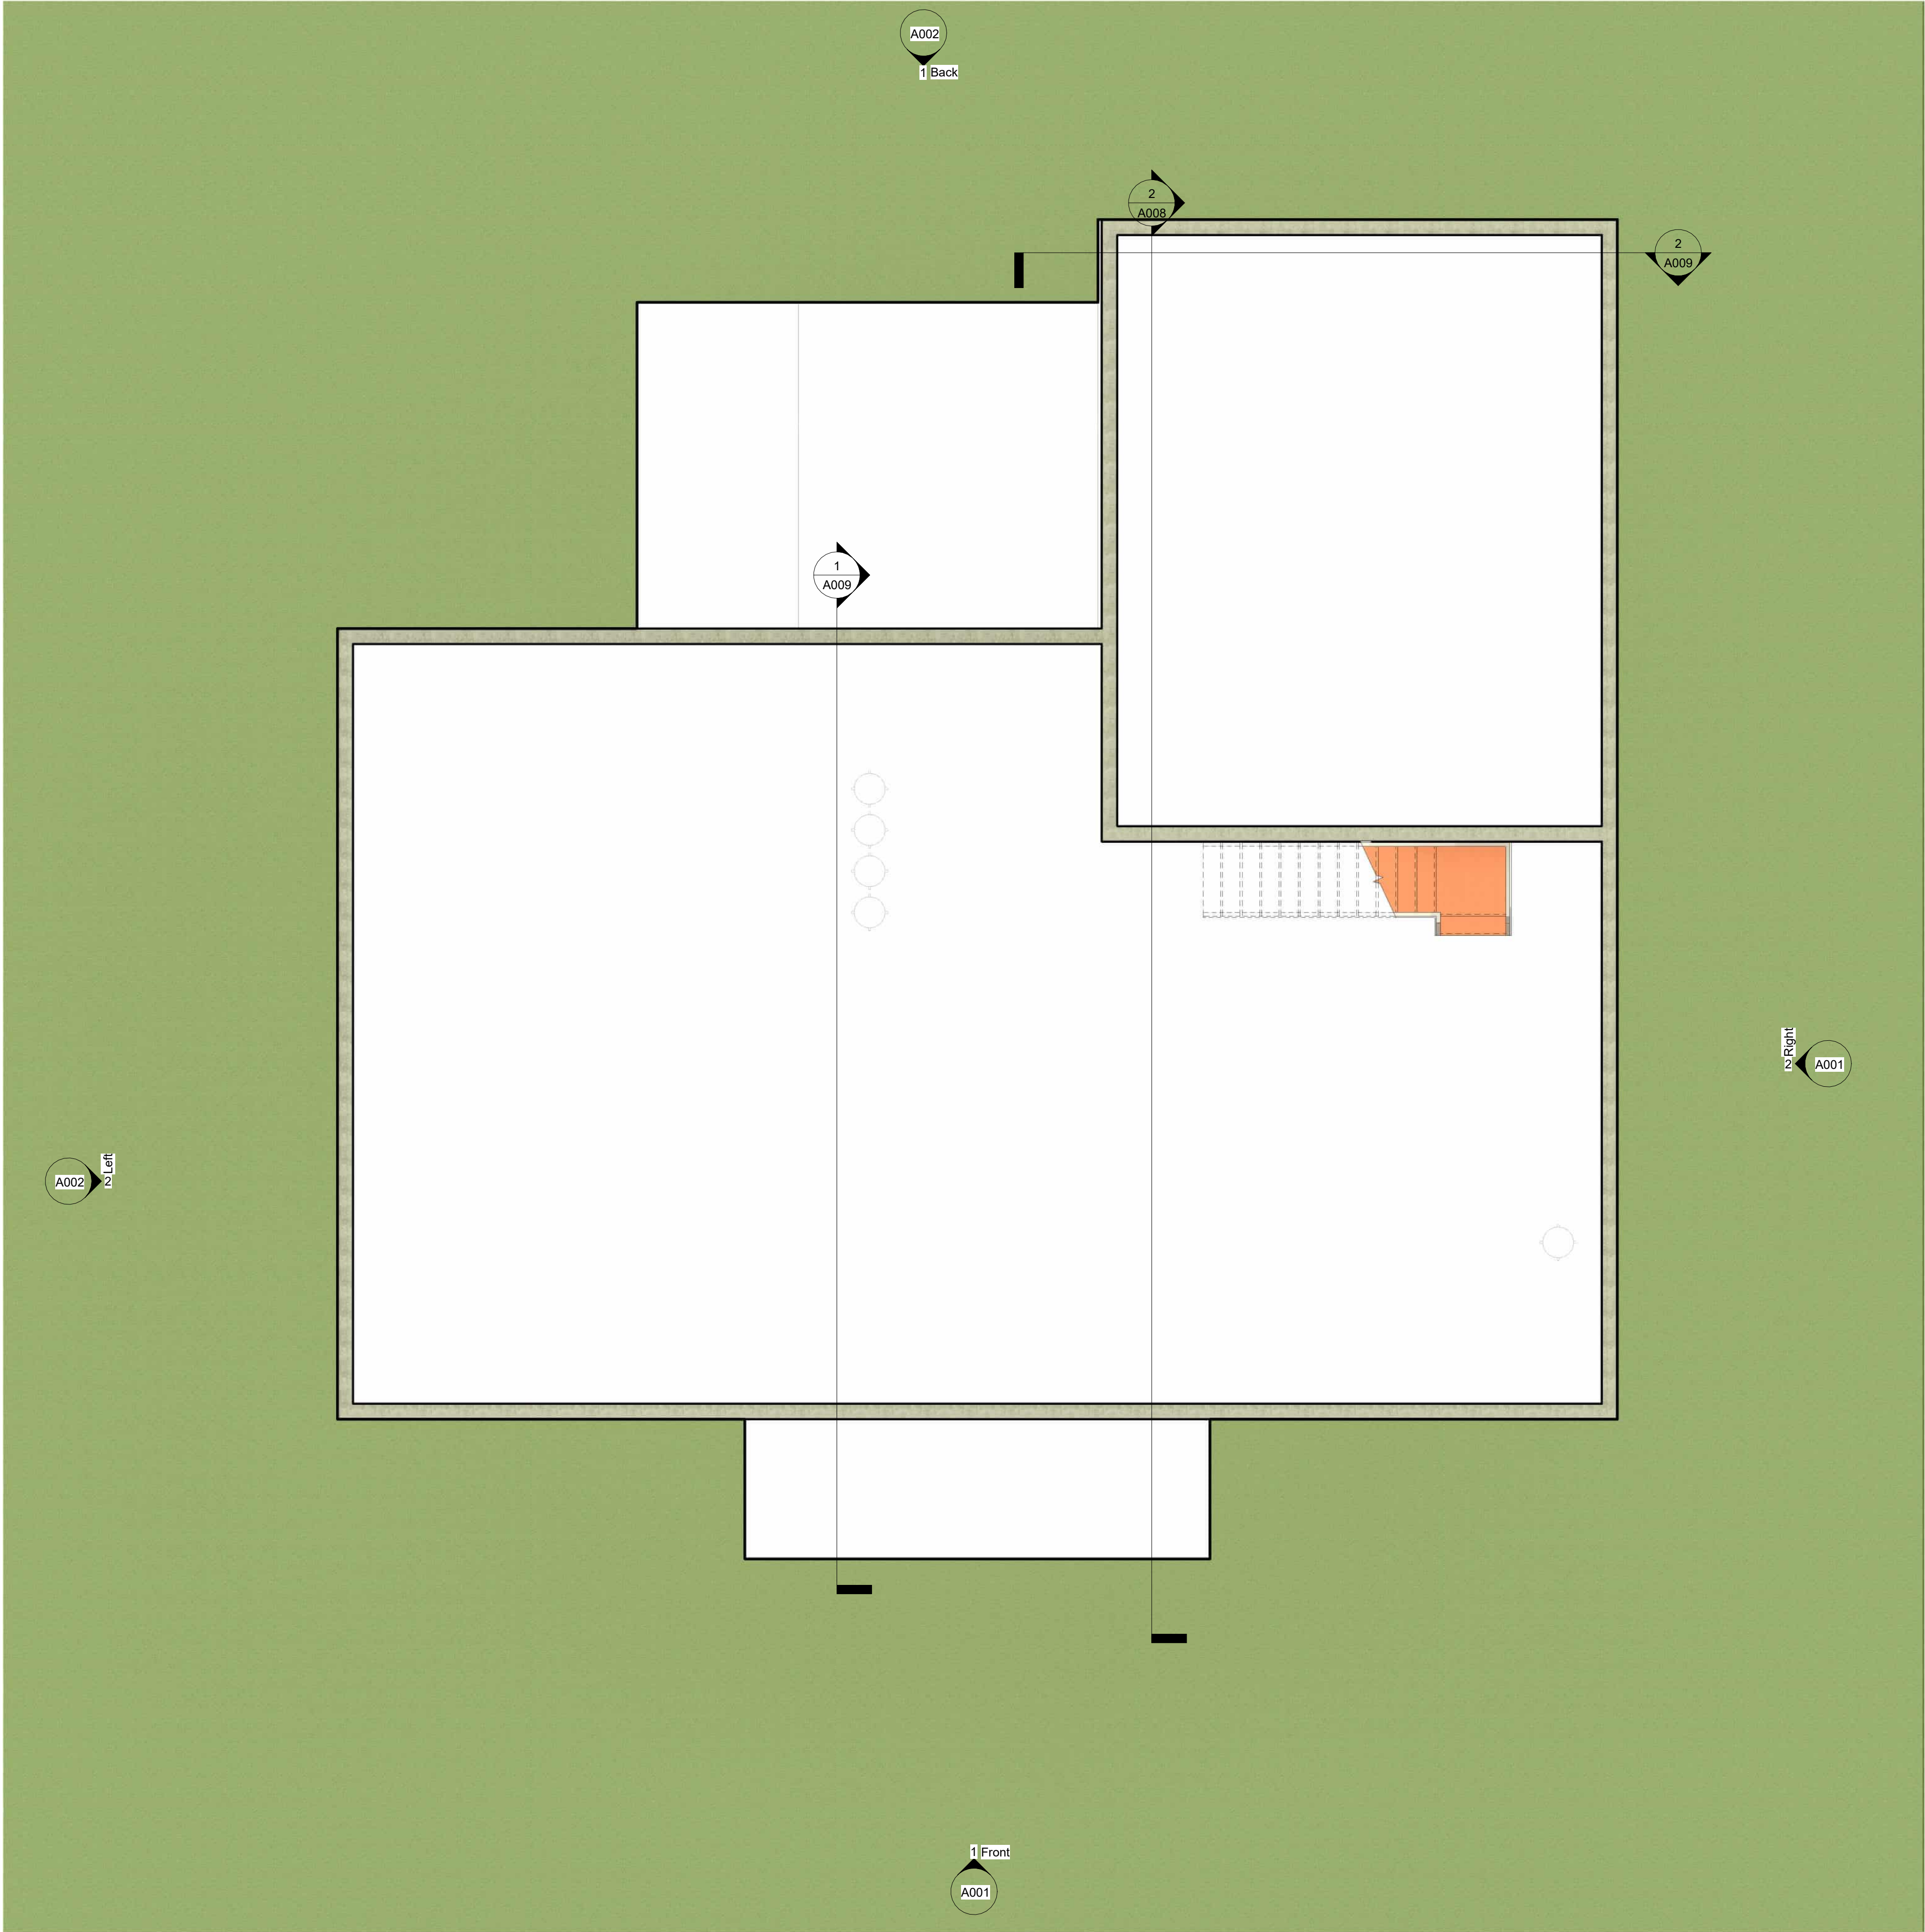

1 Basement
1/4" = 1'-0"

Revisions

PROJECT ADDRESS:
Greene County, VA



Marshall Design, LLC
332 West Lee Highway
Suite 246
Warrenton, VA 20186
(540) 445-5566
keith@archplanz.com

PROJECT:

1,684 S.F.

SHEET NAME:

Basement Plan

Scale As Shown

Drawn: Keith Marshall

Checked by JKM

MD JOB NO. 24-1218

A003

Date April 20, 2025

Sheet 3 of 9



1,684 Square Foot Finished

Revisions

PROJECT ADDRESS:
Greene County, VA



Marshall Design, LLC
332 West Lee Highway
Suite 246
Warrenton, VA 20186
(540) 445-5566
keith@archplanz.com

PROJECT:

1,684 S.F.

SHEET NAME:

First Floor Plan

Scale As Shown

Drawn: Keith Marshall


Checked by JKM

MD JOB NO. 24-1218

A004

Date April 20, 2025

Sheet 4 of 9

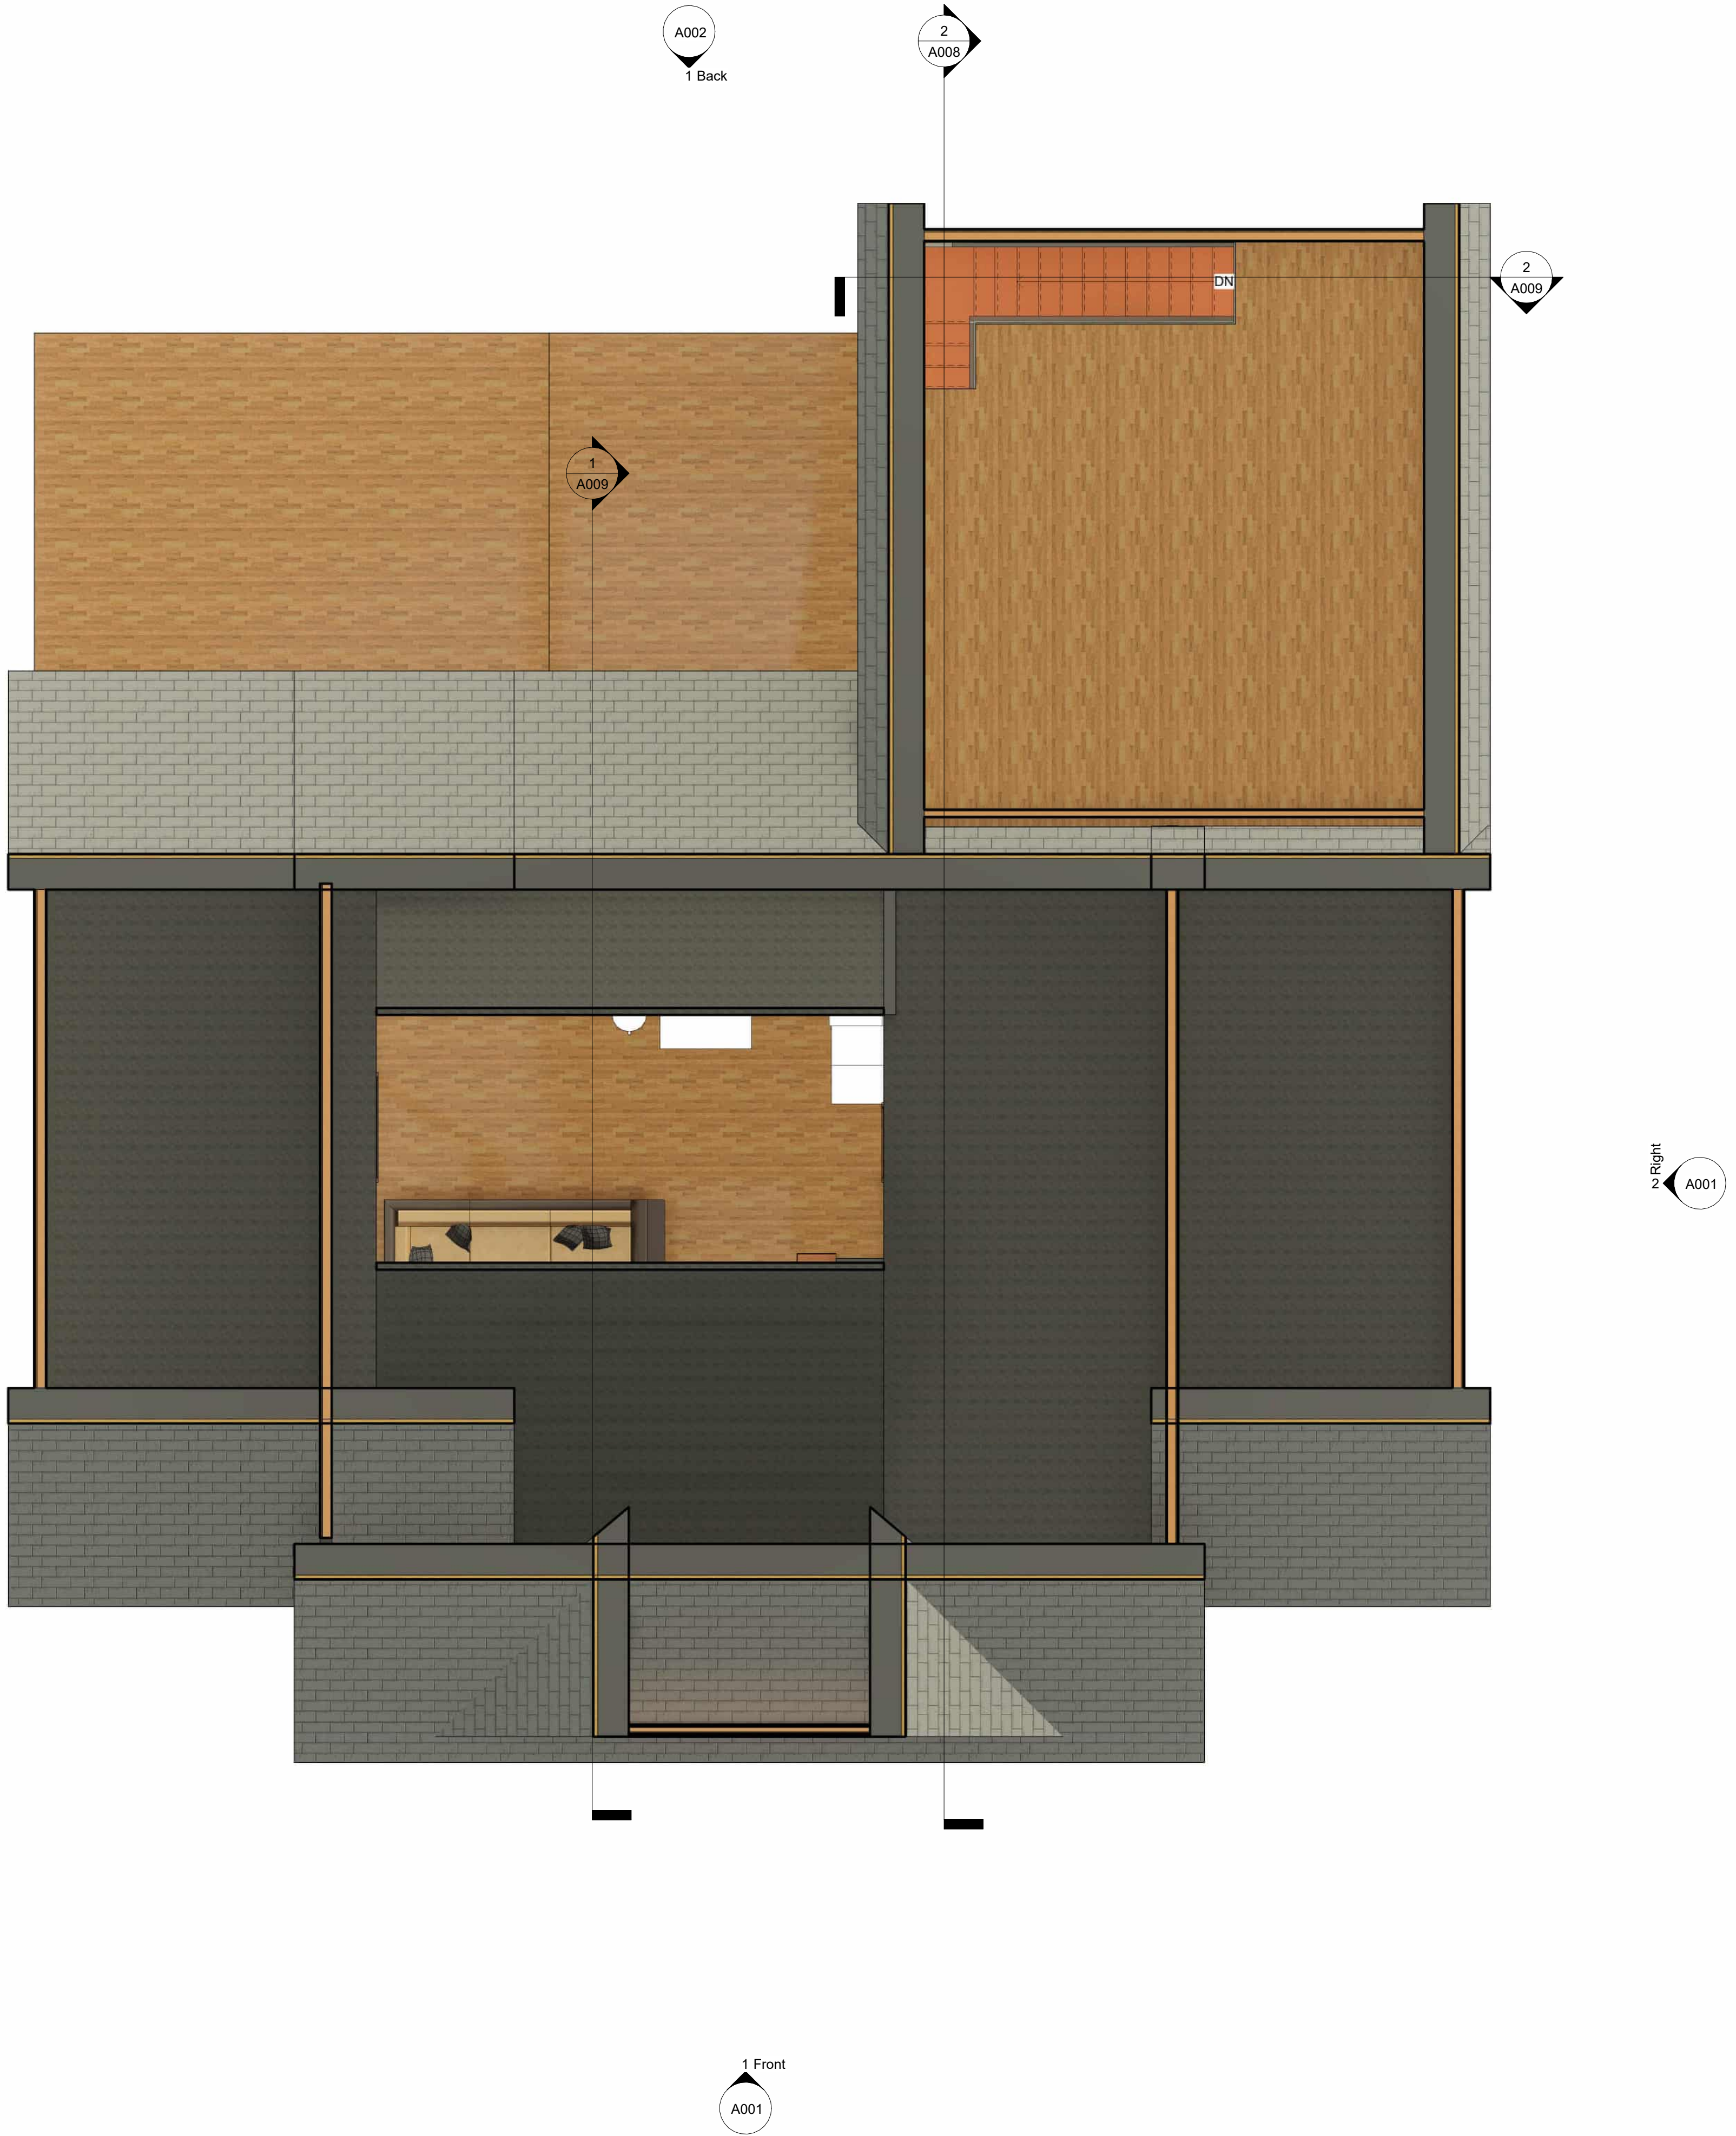

① Loft
1/4" = 1'-0"

Revisions

PROJECT ADDRESS:
Greene County, VA



Marshall Design, LLC
332 West Lee Highway
Suite 246
Warrenton, VA 20186
(540) 445-5566
keith@archplanz.com

PROJECT:

1,684 S.F.

SHEET NAME:

Loft Plan

Scale As Shown

Drawn: Keith Marshall


Checked by JKM

MD JOB NO. 24-1218

A005

Date April 20, 2025

Sheet 5 of 9

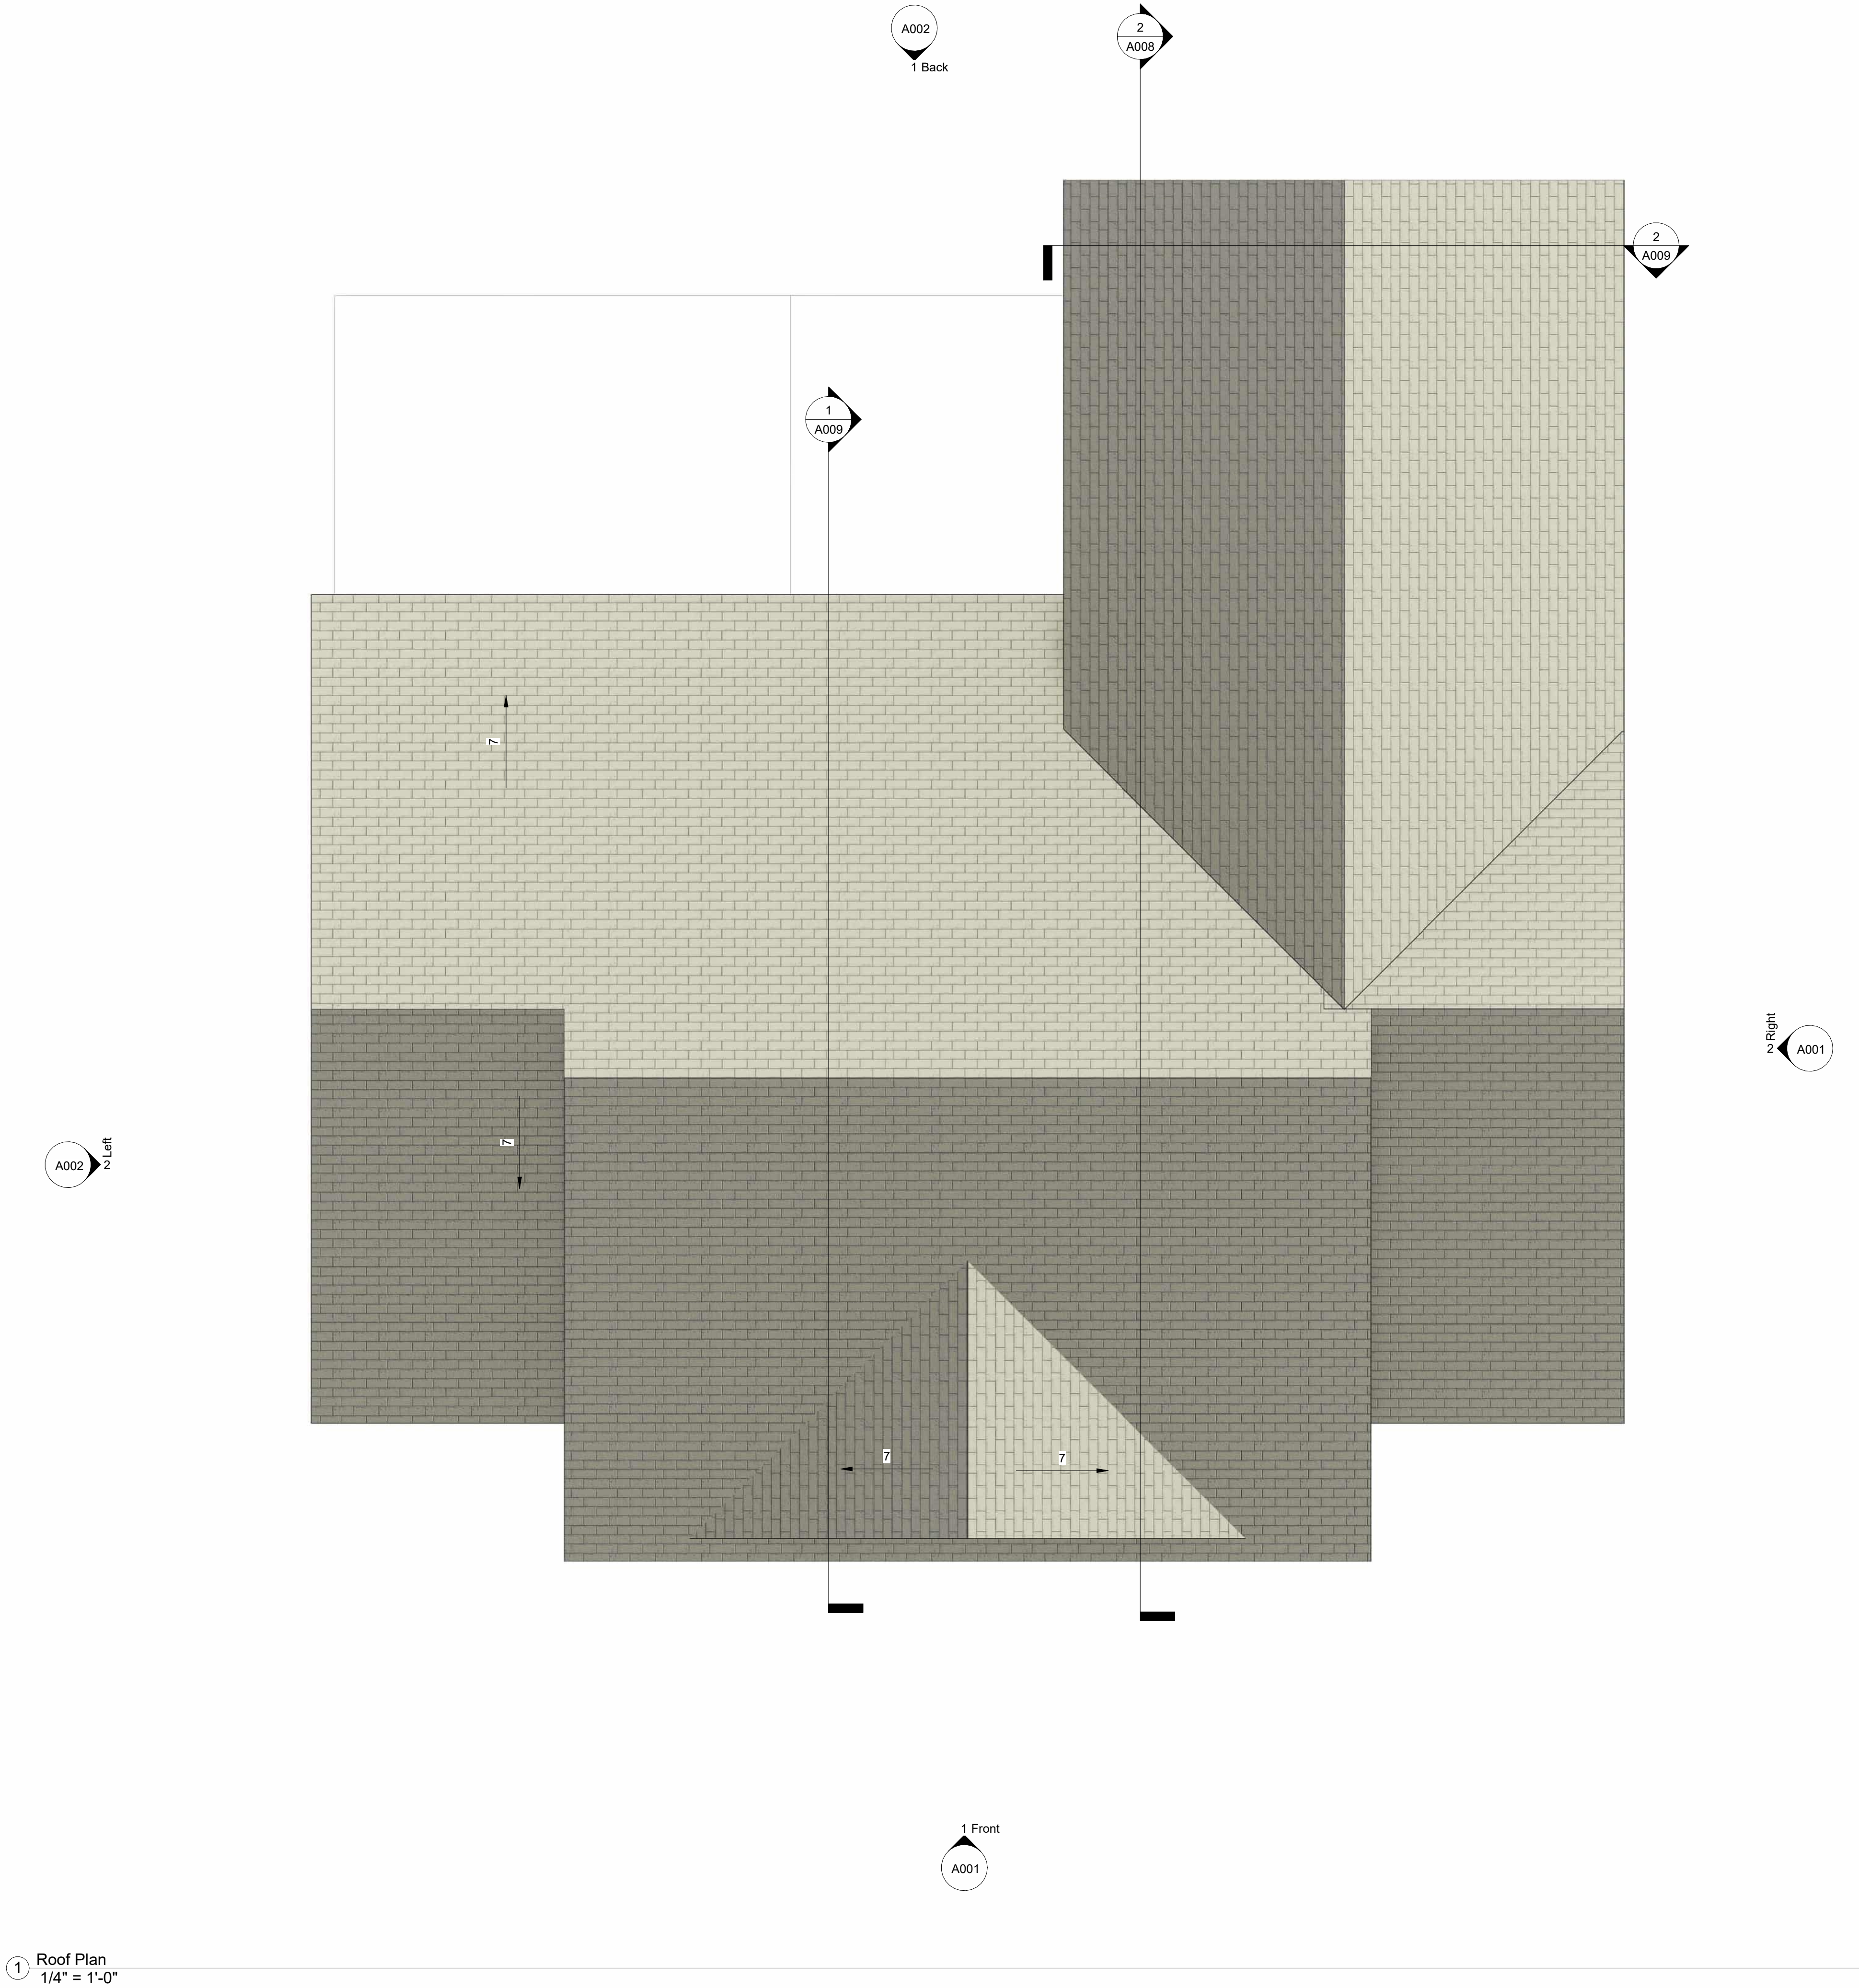

Revisions

PROJECT ADDRESS:
Greene County, VA



Marshall Design, LLC
332 West Lee Highway
Suite 246
Warrenton, VA 20186
(540) 445-5566
keith@archplanz.com

PROJECT:

1,684 S.F.

SHEET NAME:

Roof Plan

Scale As Shown

Drawn: Keith Marshall

Checked by JKM

MD JOB NO. 24-1218


A006

Date April 20, 2025

Sheet 6 of 9



1 First Floor Dollhouse

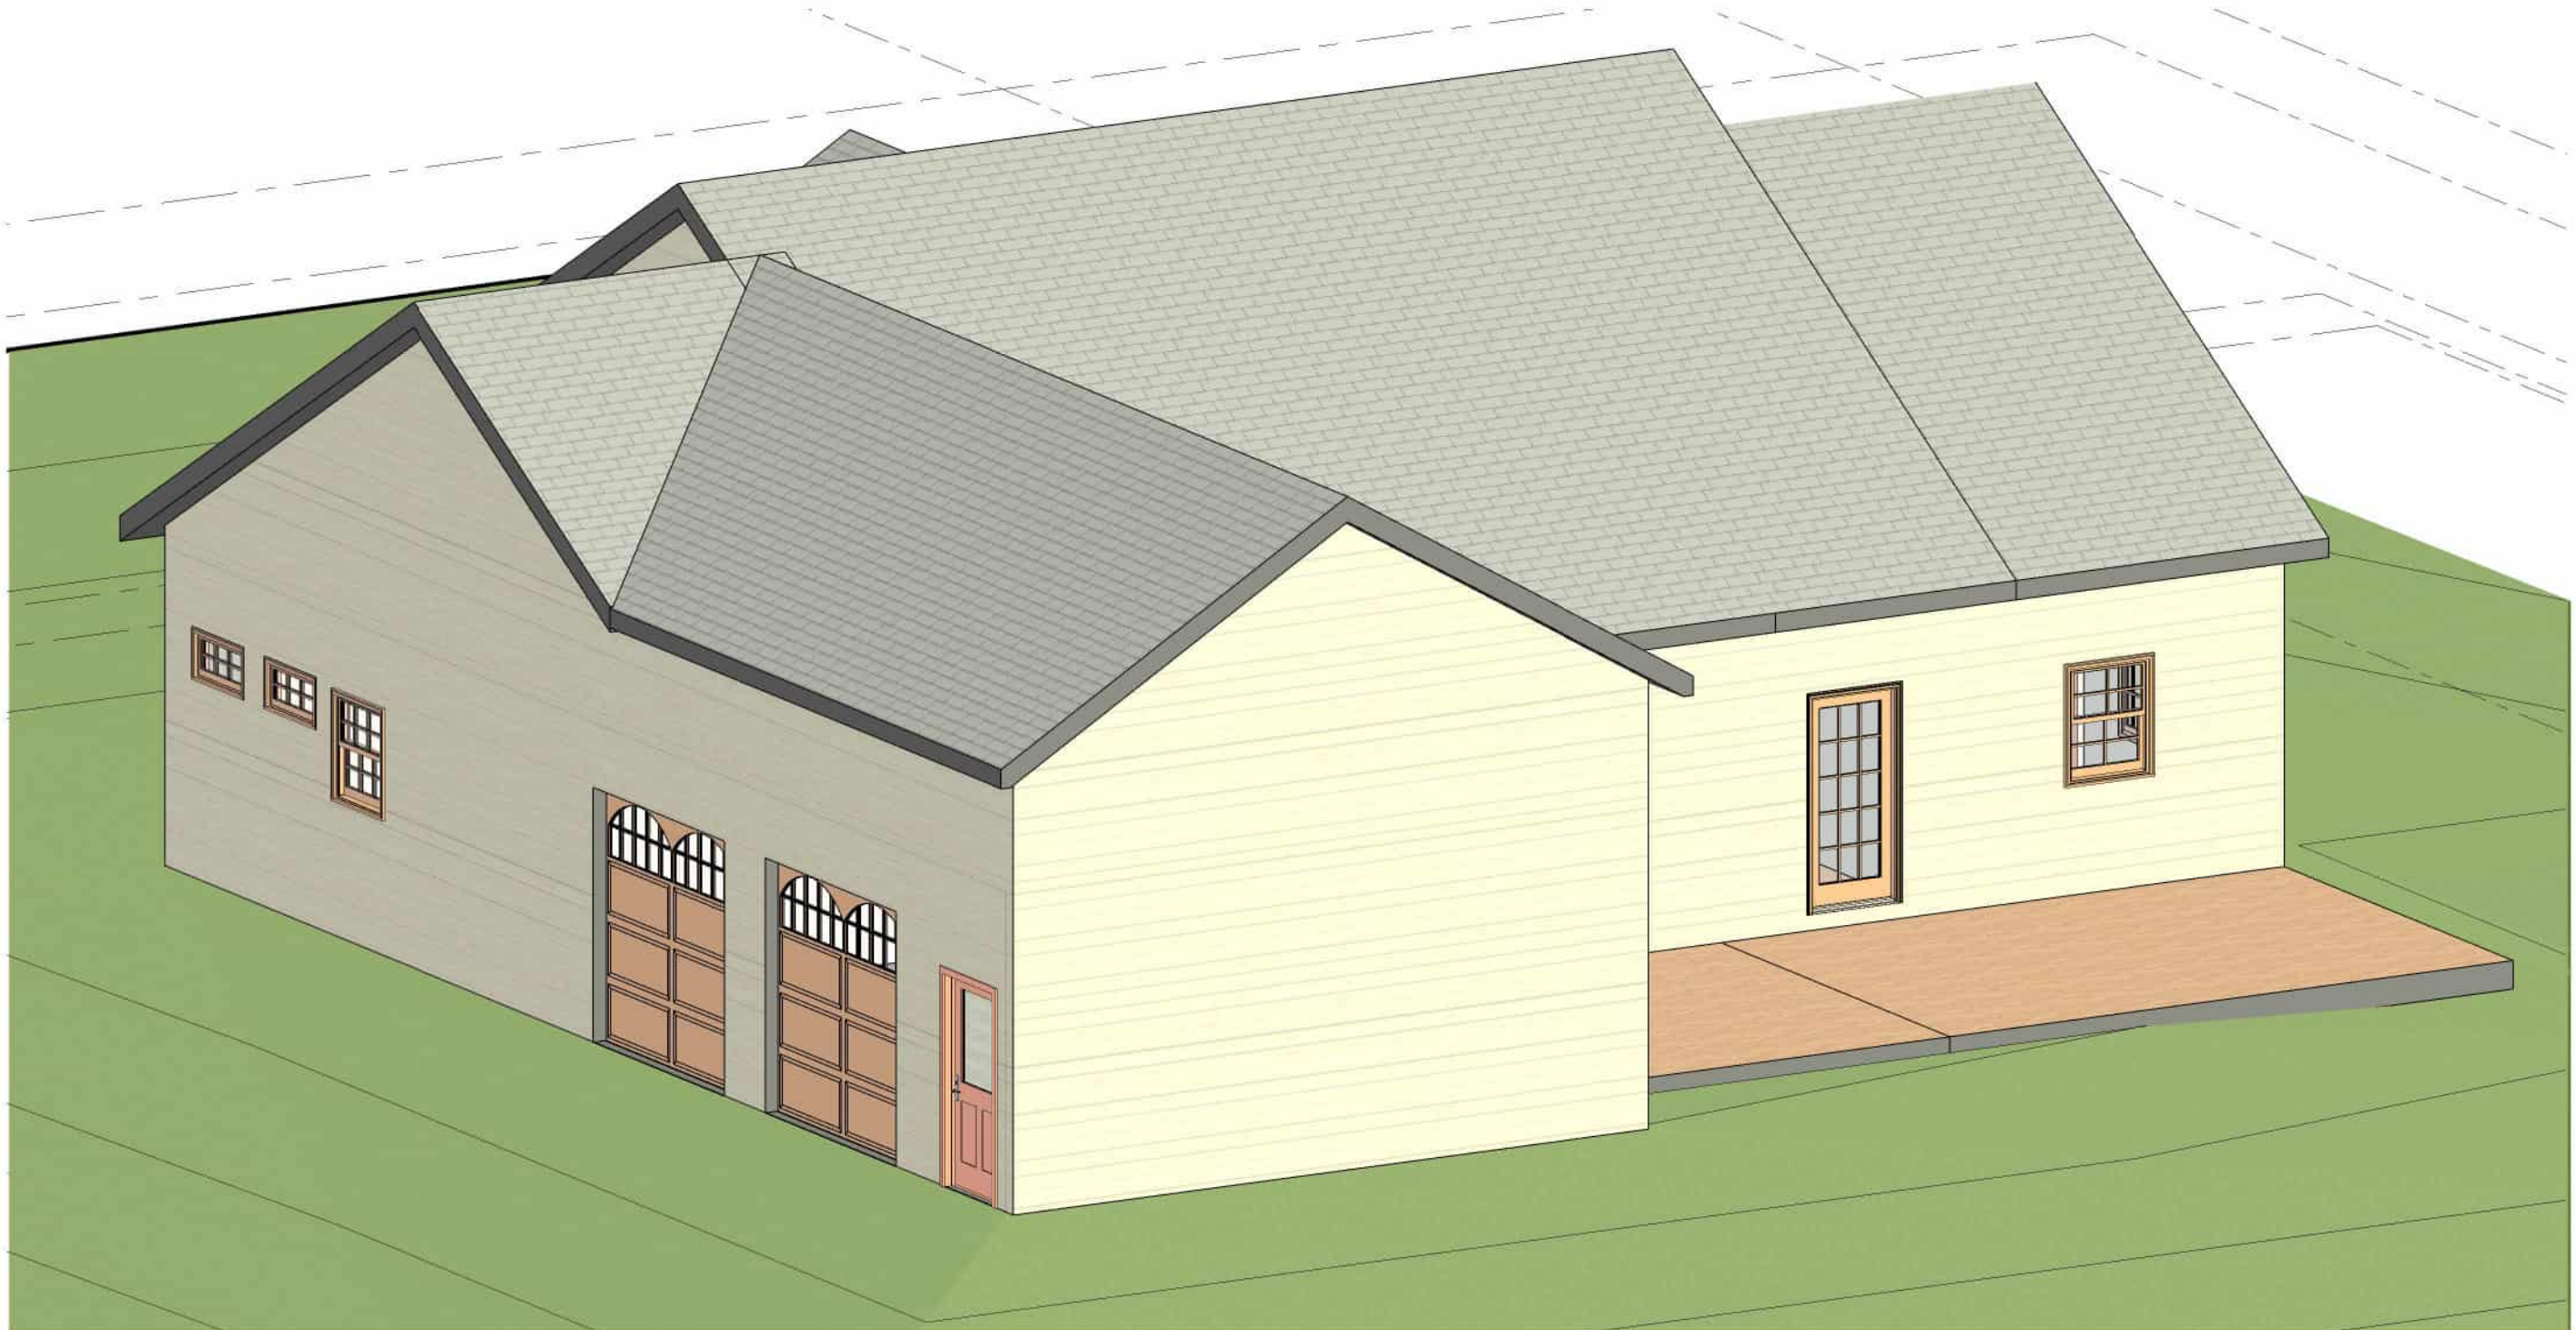

3 Right Back



2 Left Front

Revisions

PROJECT ADDRESS:
Greene County, VA



Marshall Design, LLC
332 West Lee Highway
Suite 246
Warrenton, VA 20186
(540) 445-5566
keith@archplanz.com

PROJECT:

1,684 S.F.


SHEET NAME:

3d Views

Scale	As Shown
Drawn:	Keith Marshall
Checked by	JKM
MD JOB NO.	24-1218

A007

Date	April 20, 2025
Sheet	7 of 9

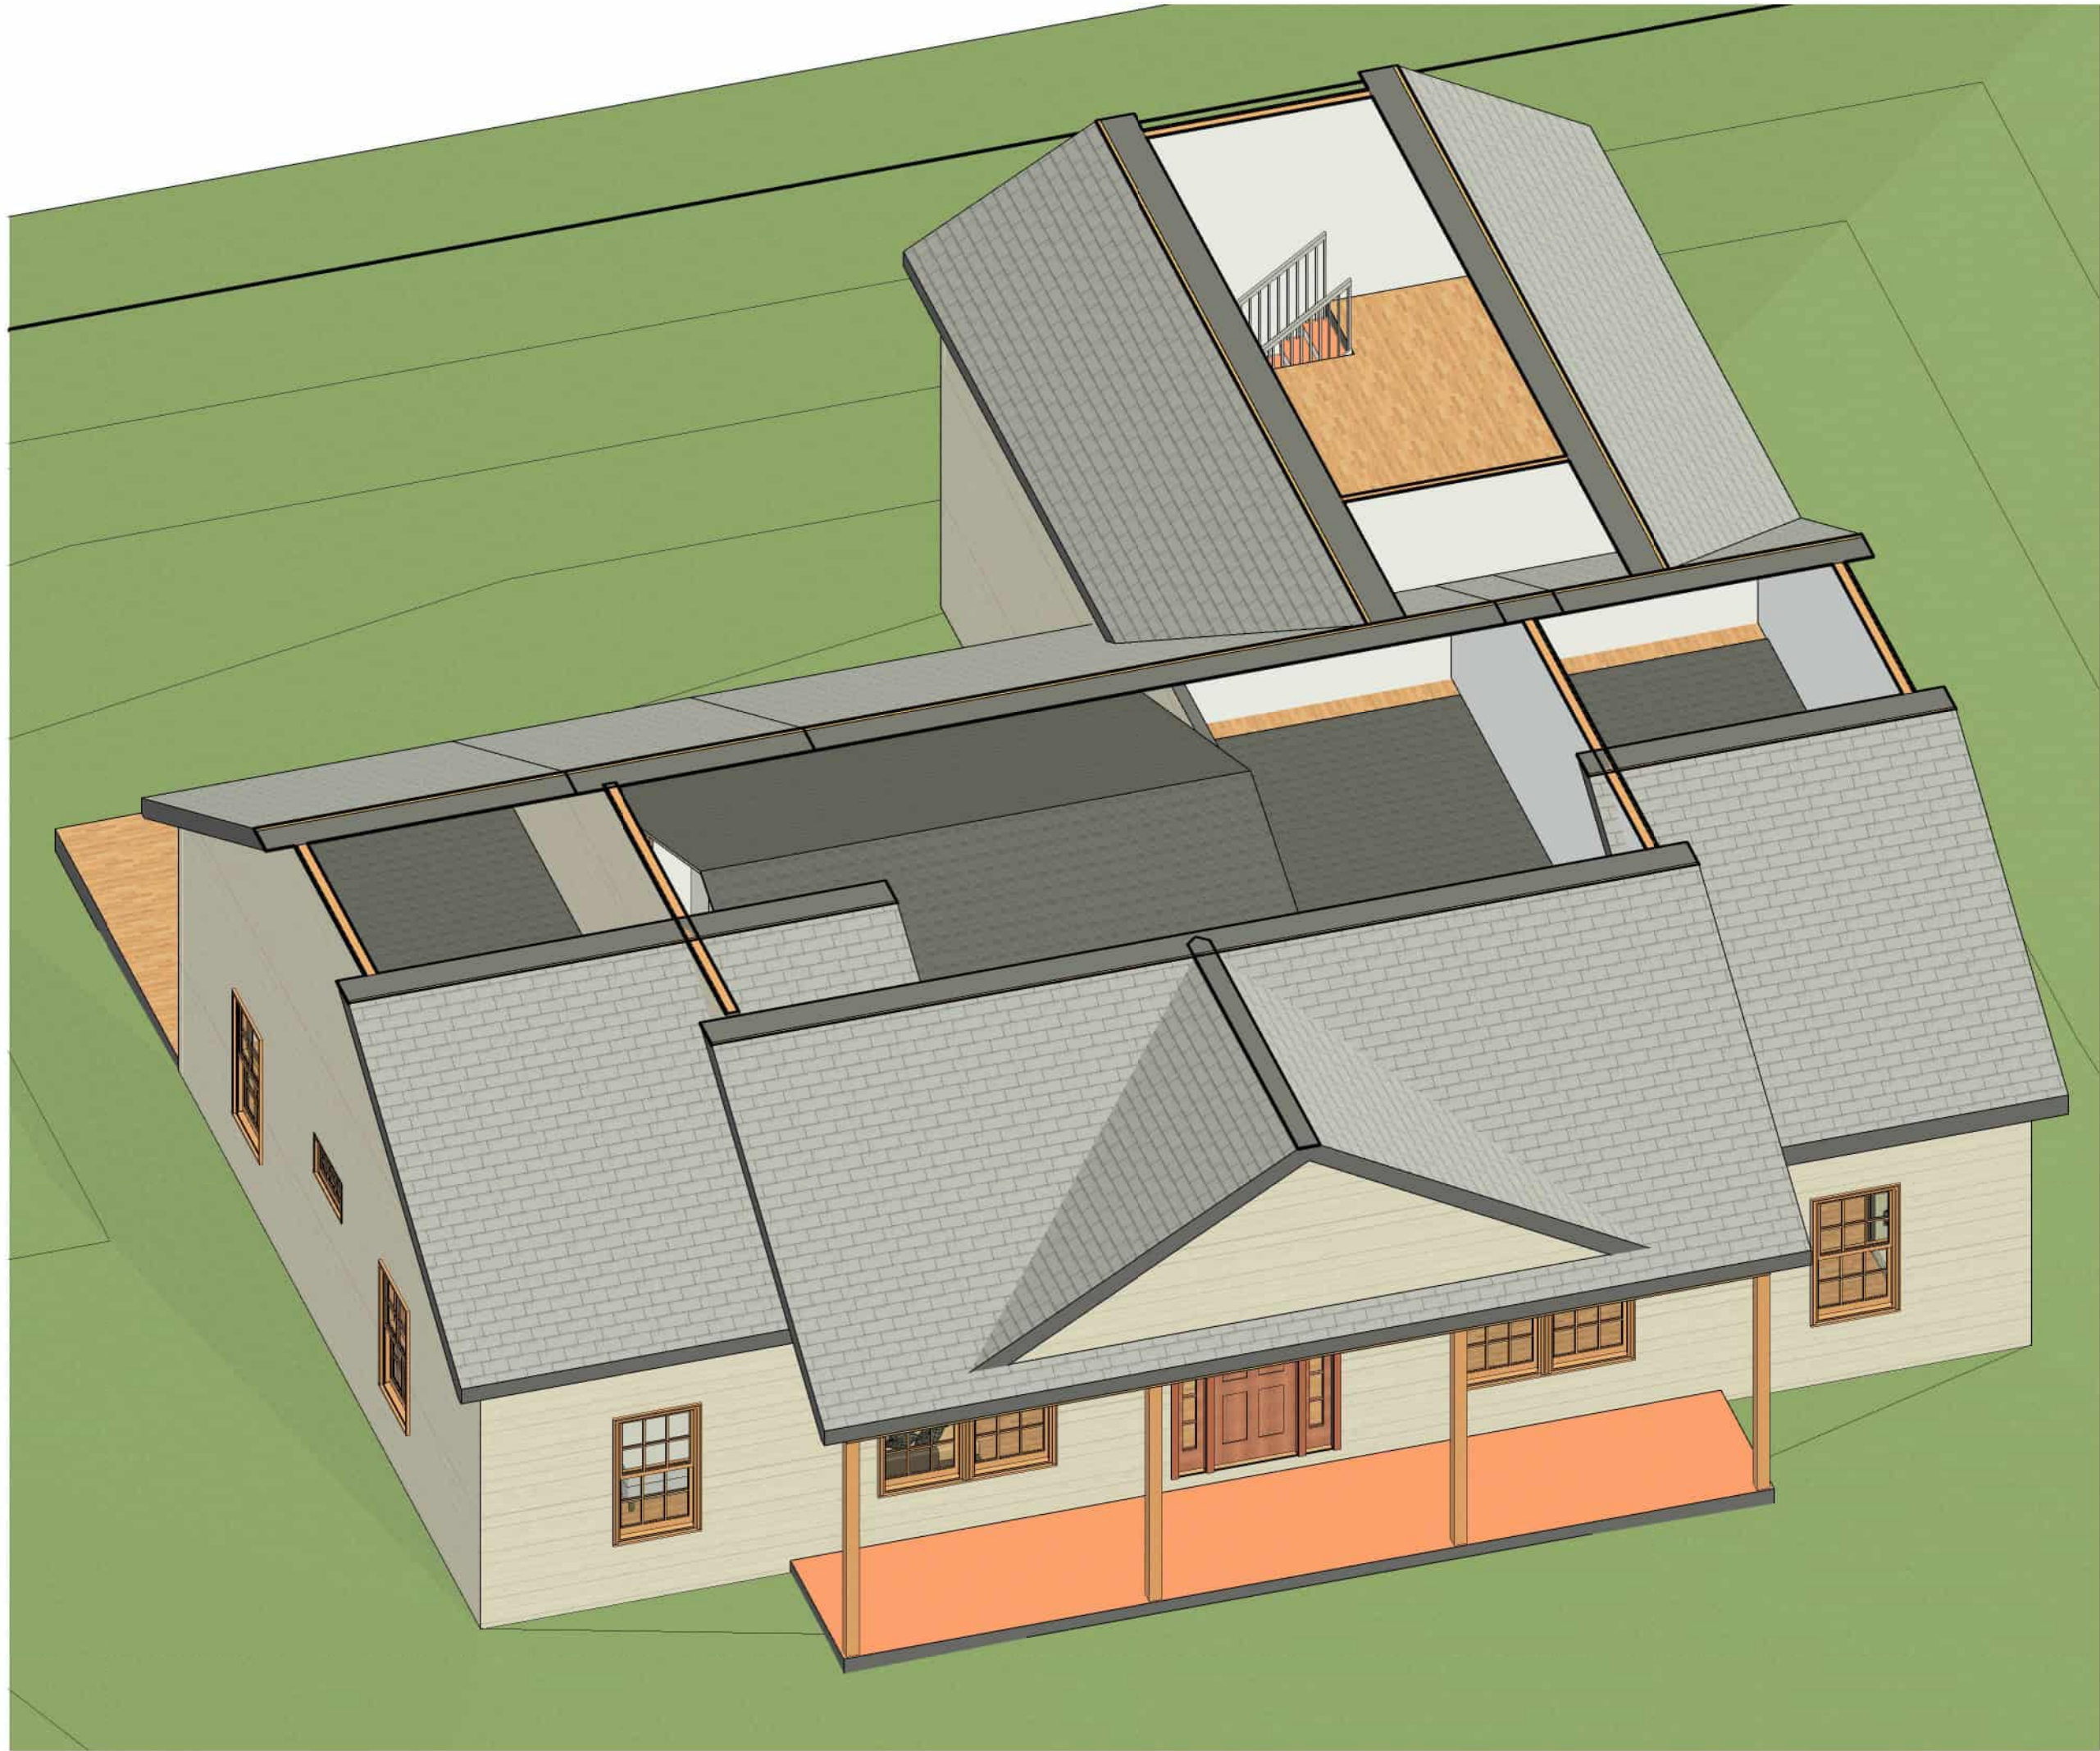

① Loft Dollhouse



② Section 1
1/4" = 1'-0"

Revisions

PROJECT ADDRESS:
Greene County, VA



Marshall Design, LLC
332 West Lee Highway
Suite 246
Warrenton, VA 20186
(540) 445-5566
keith@archplanz.com

PROJECT:

1,684 S.F.

SHEET NAME:

Loft Dollhouse View &
Section 1

Scale As Shown

Drawn: Keith Marshall


Checked by JKM

MD JOB NO. 24-1218


A008

Date April 20, 2025

Sheet 8 of 9

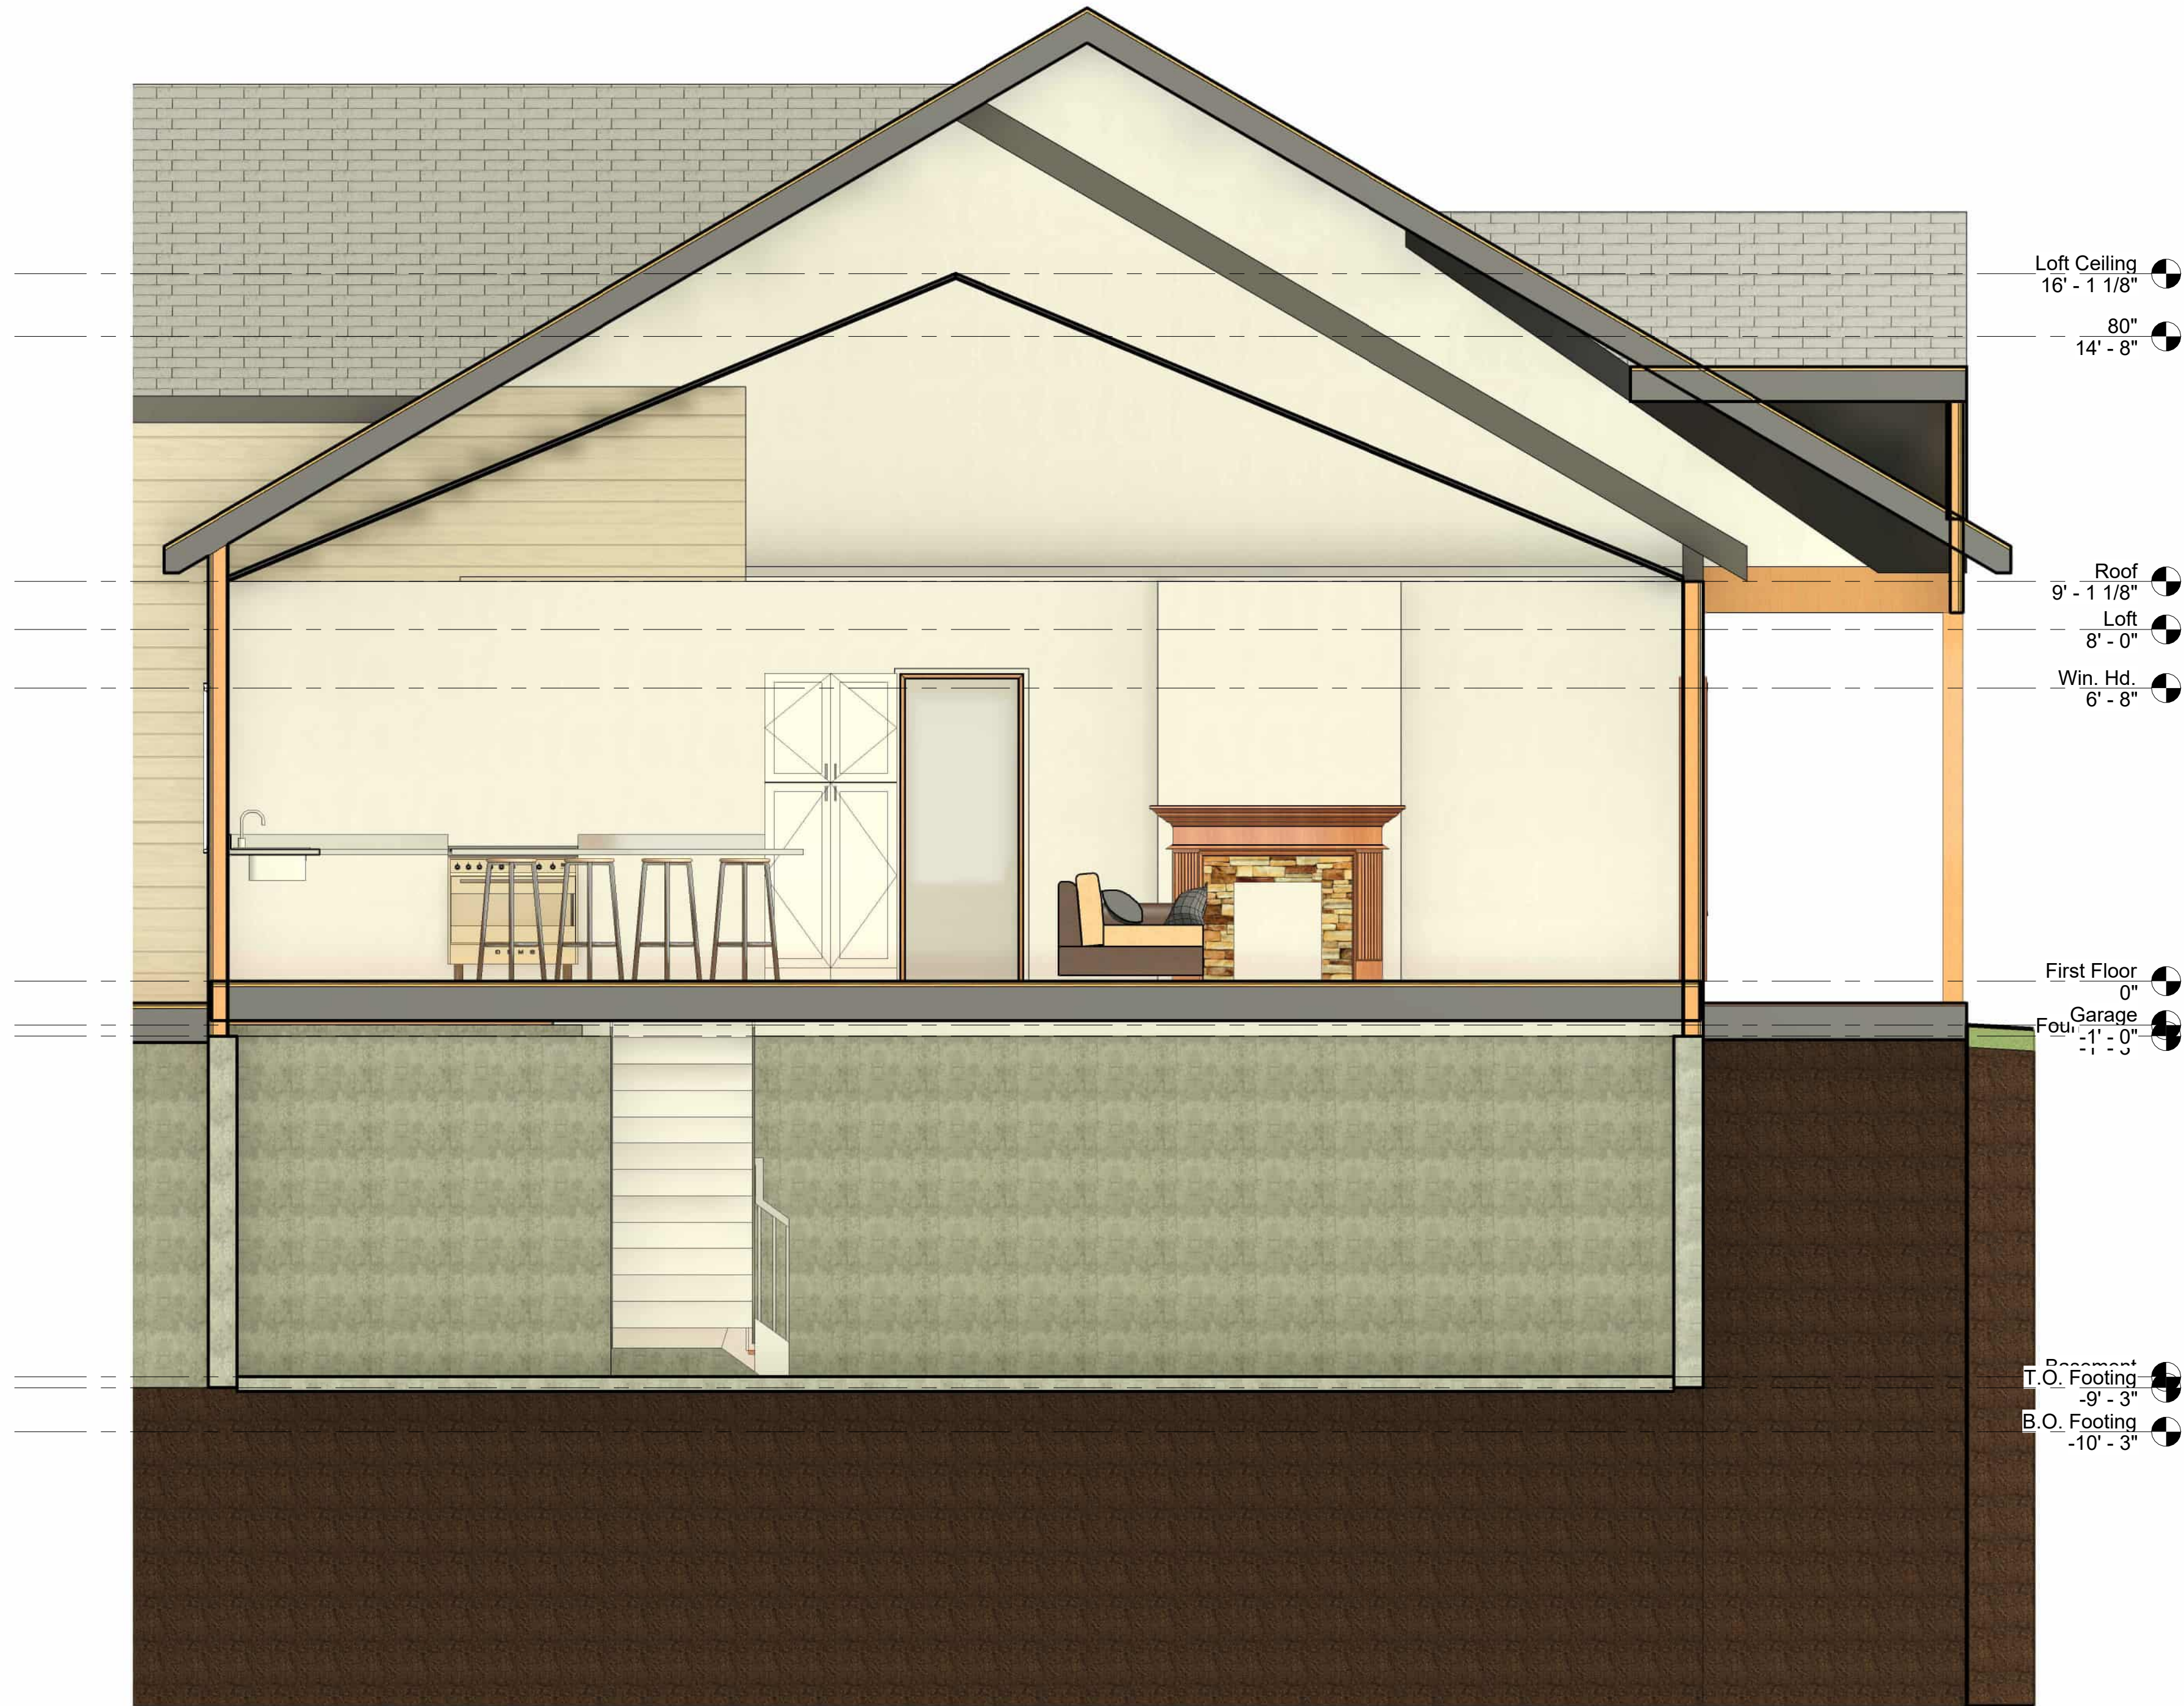

1 Section 2
3/8" = 1'-0"

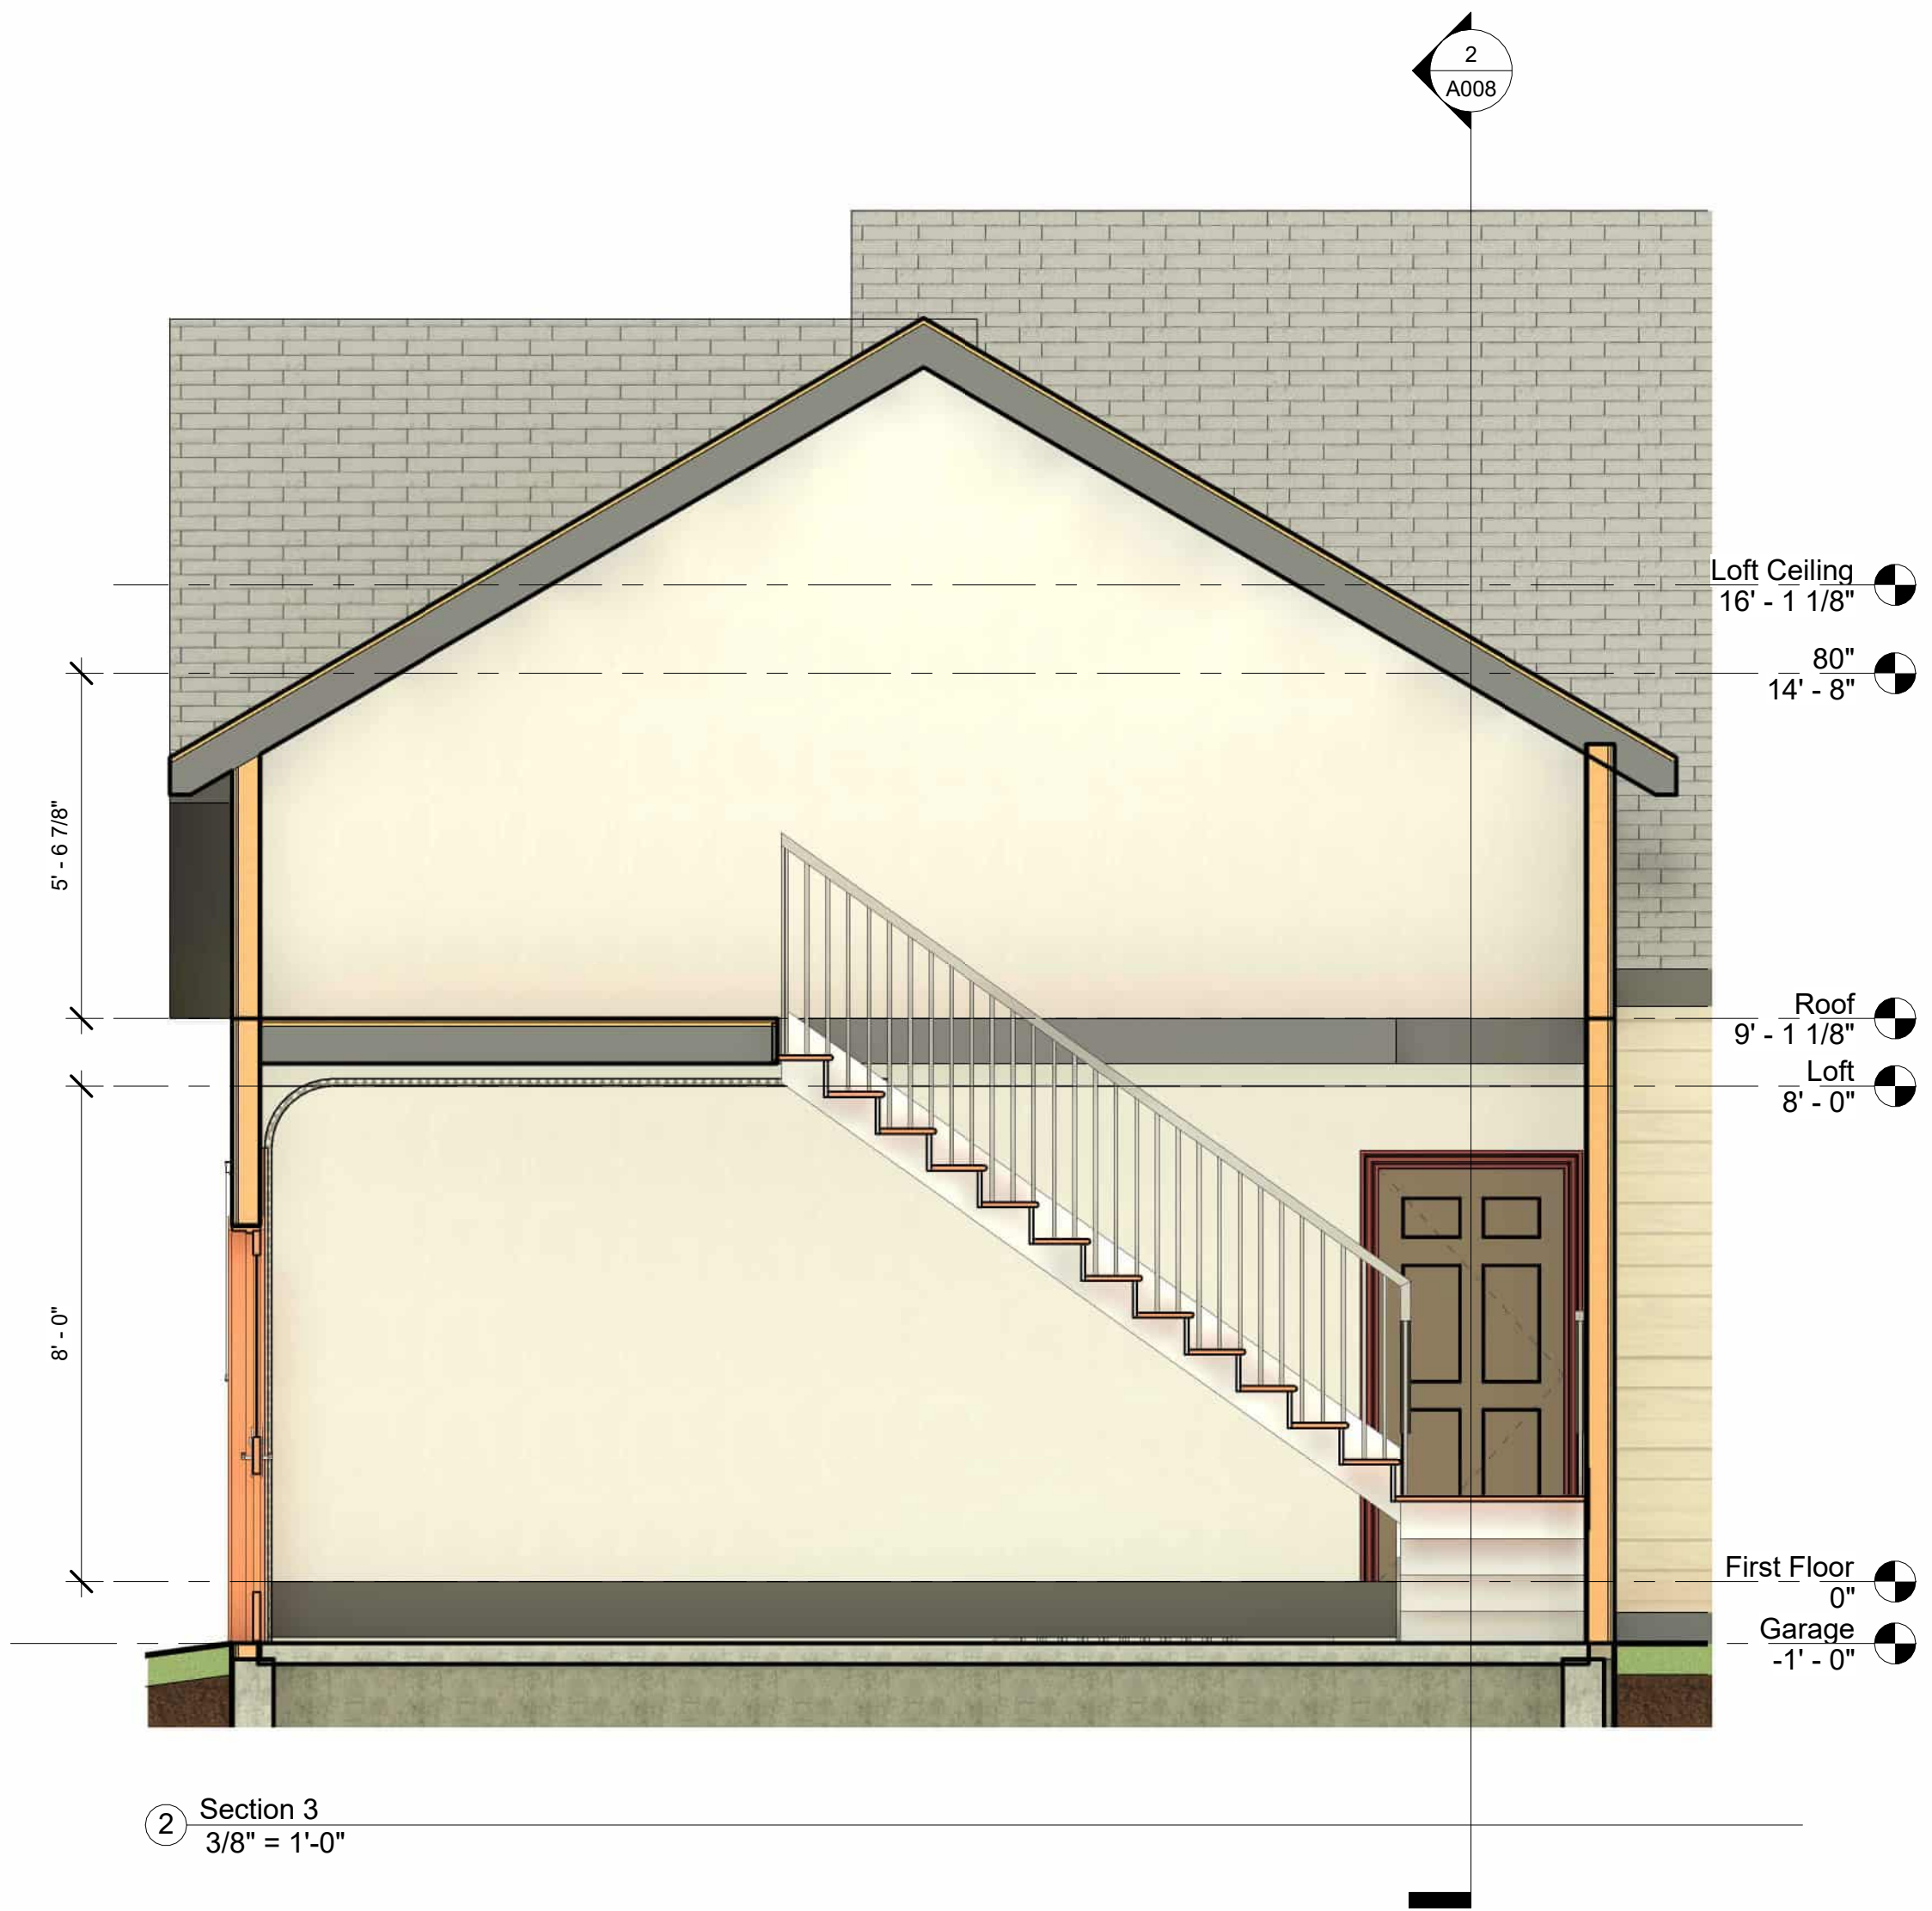

2 Section 3
3/8" = 1'-0"

Revisions

PROJECT ADDRESS:
Greene County, VA



Marshall Design, LLC
332 West Lee Highway
Suite 246
Warrenton, VA 20186
(540) 445-5566
keith@archplanz.com

PROJECT:

1,684 S.F.

SHEET NAME:

Sections 2 & 3

Scale As Shown

Drawn: Keith Marshall

Checked by JKM

MD JOB NO. 24-1218

A009

Date April 20, 2025

Sheet 9 of 9