


MAIN FLOOR PLAN

SCALE 1/8" = 1'-0"
FINISHED FLOOR AREA = 7126 SF

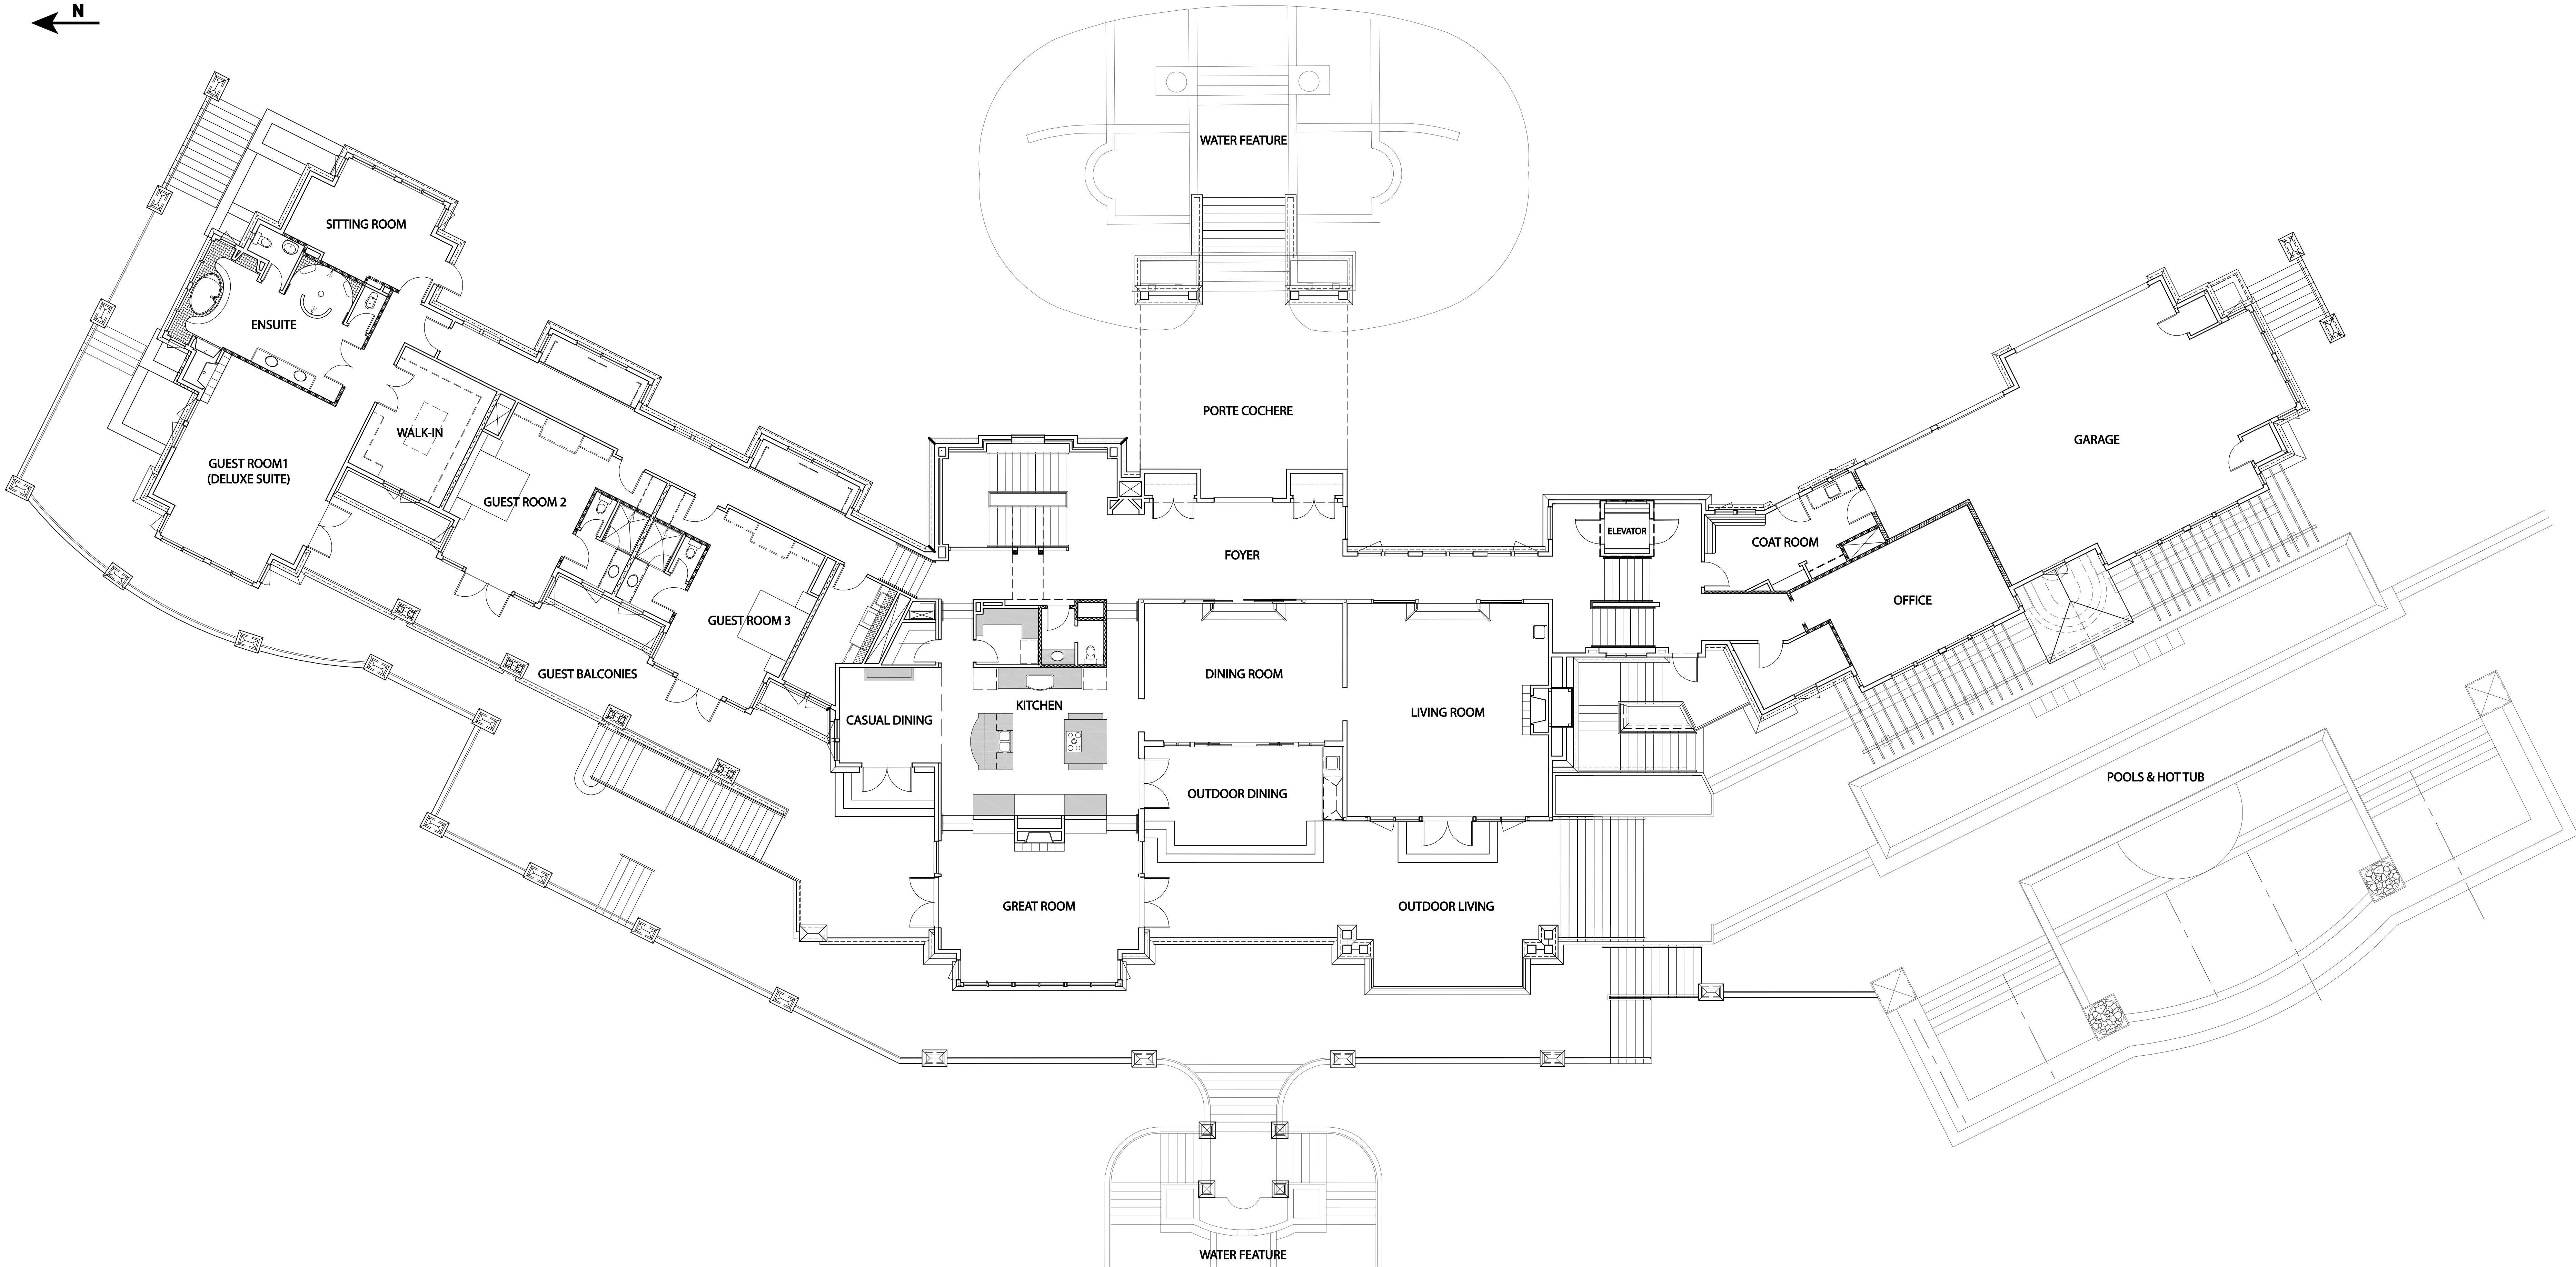

LOWER FLOOR PLAN

SCALE 1/8" = 1'-0"
FINISHED FLOOR AREA = 7205 SF

