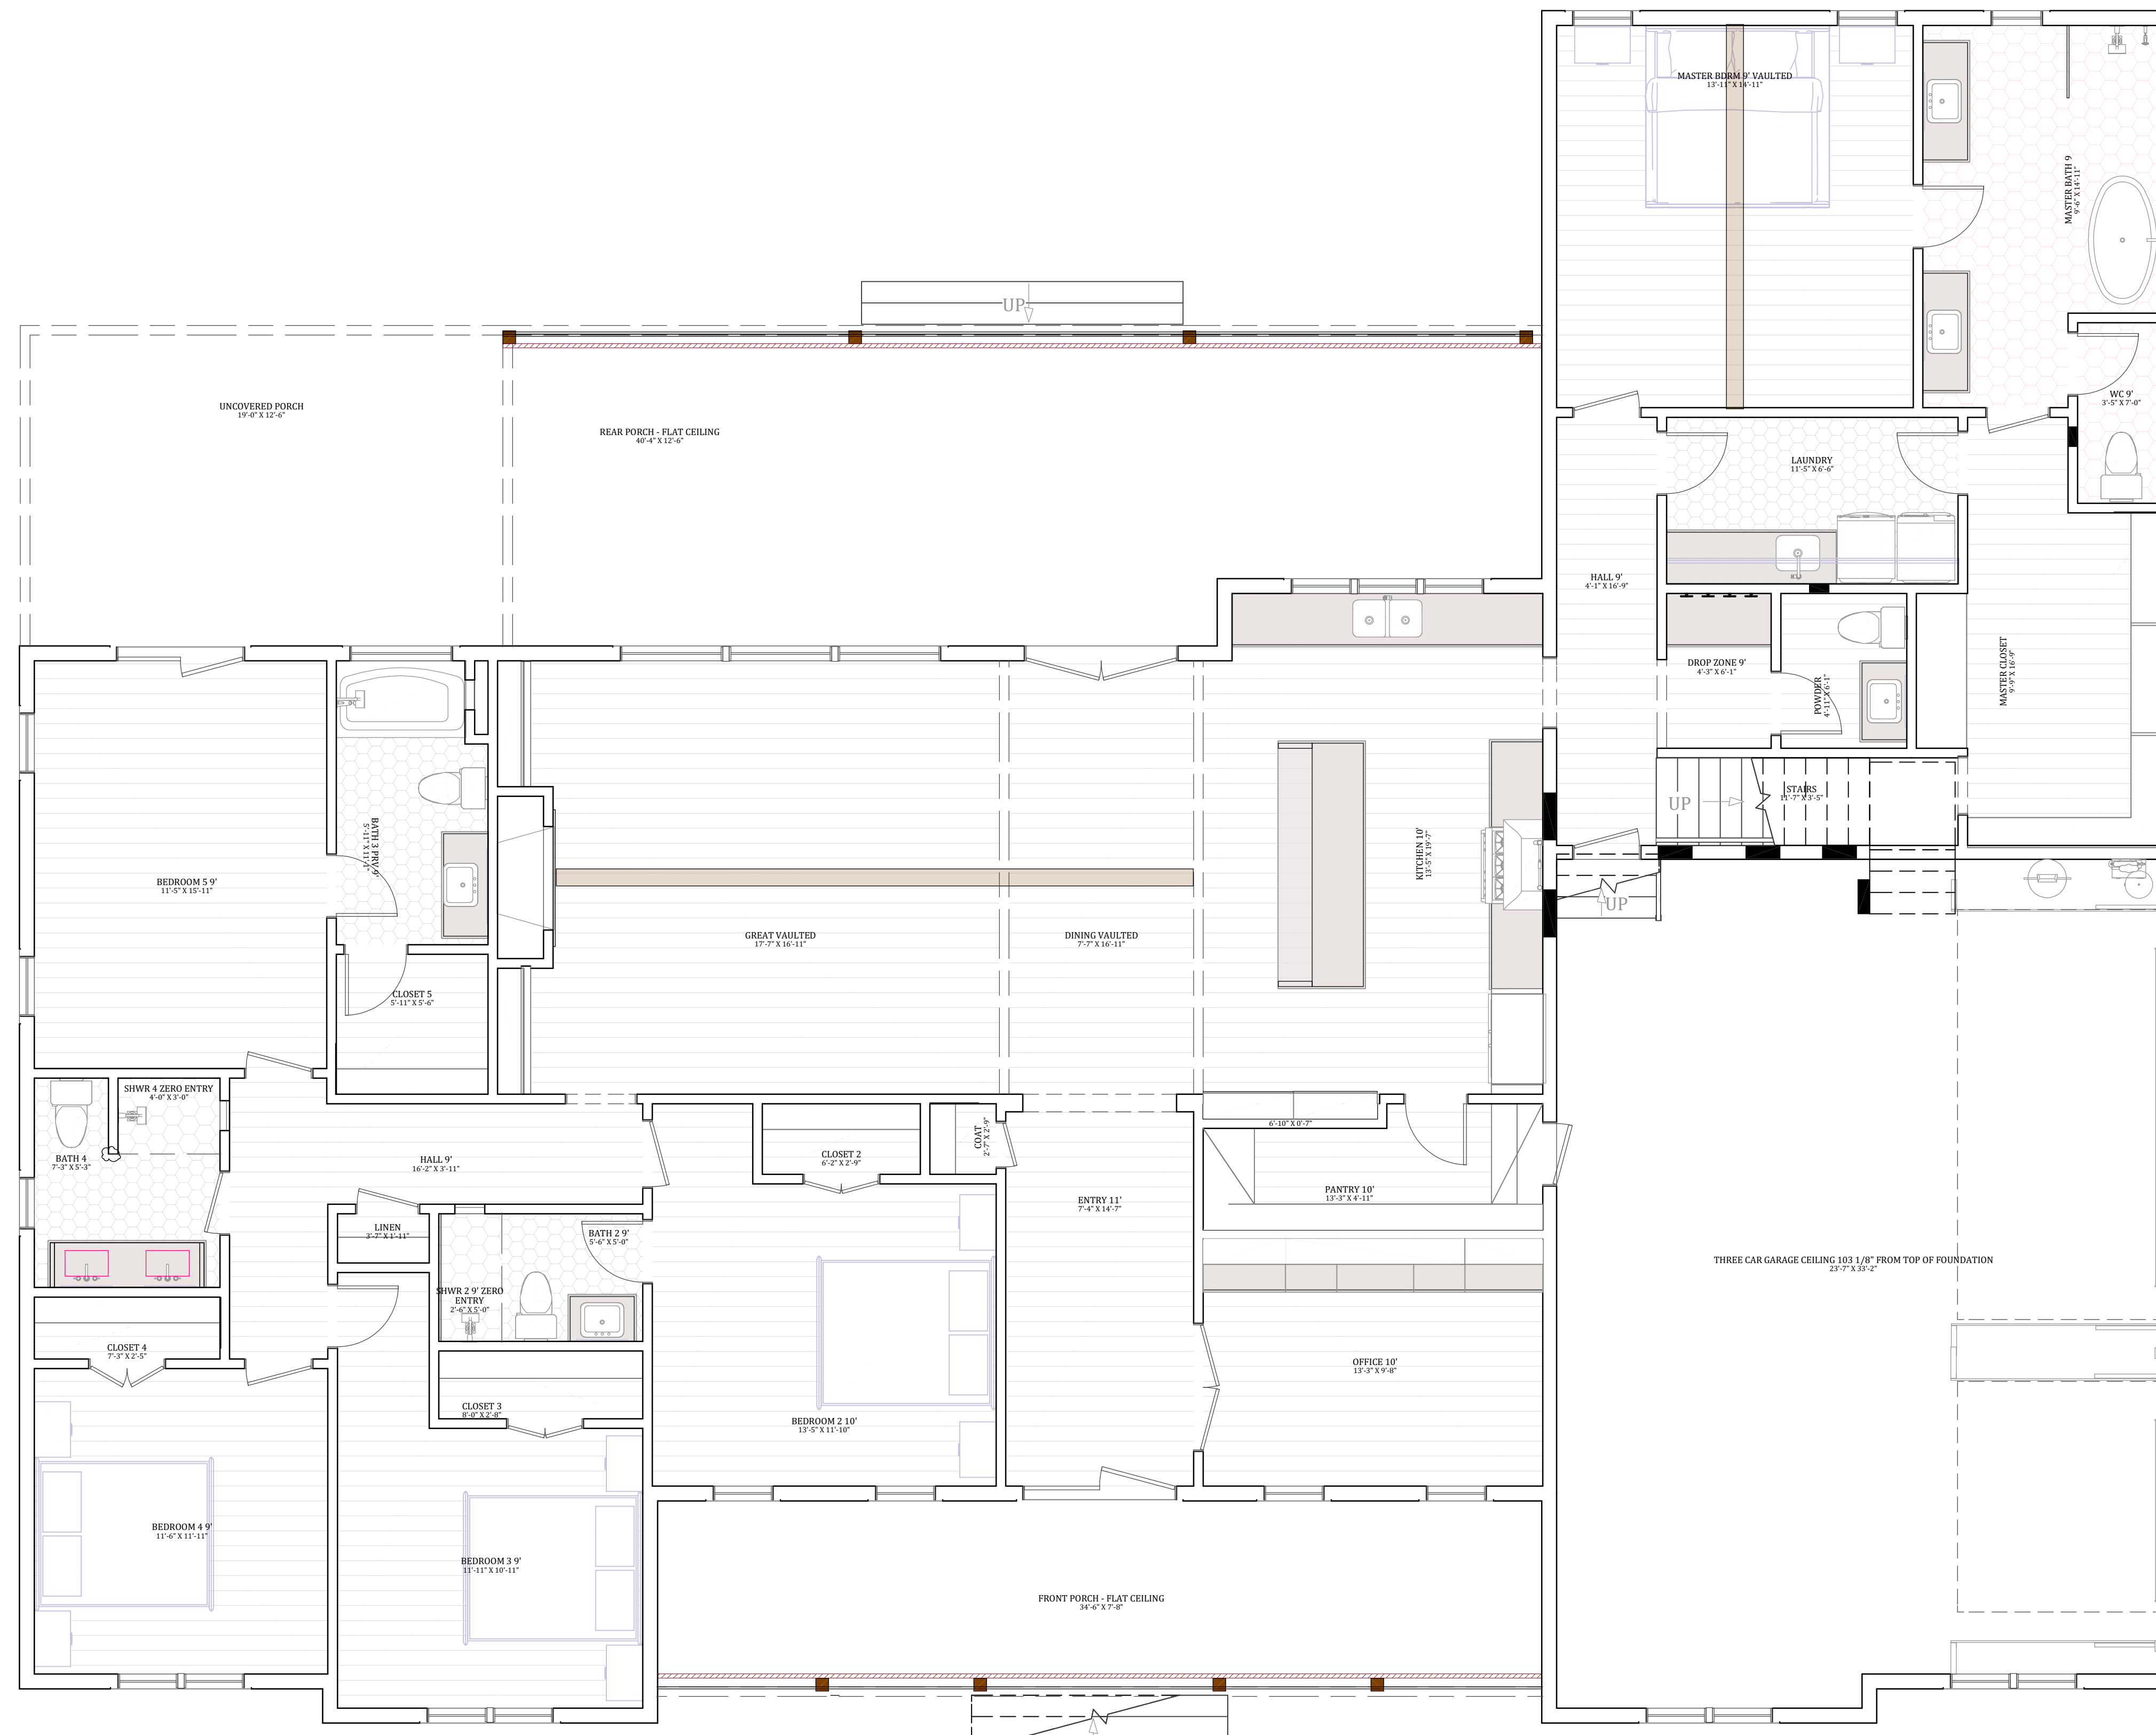


FIRST FLOOR PLAN

Scale 1/4" = 1' 0"

[illegible]

LONGSHORE
PECAN GROVE
LOT 3

FLOOR PLAN



DATE:

/24/2025


CALE:

HEET:

A-21

SECOND FLOOR PLAN

Scale 1/4" = 1' 0"

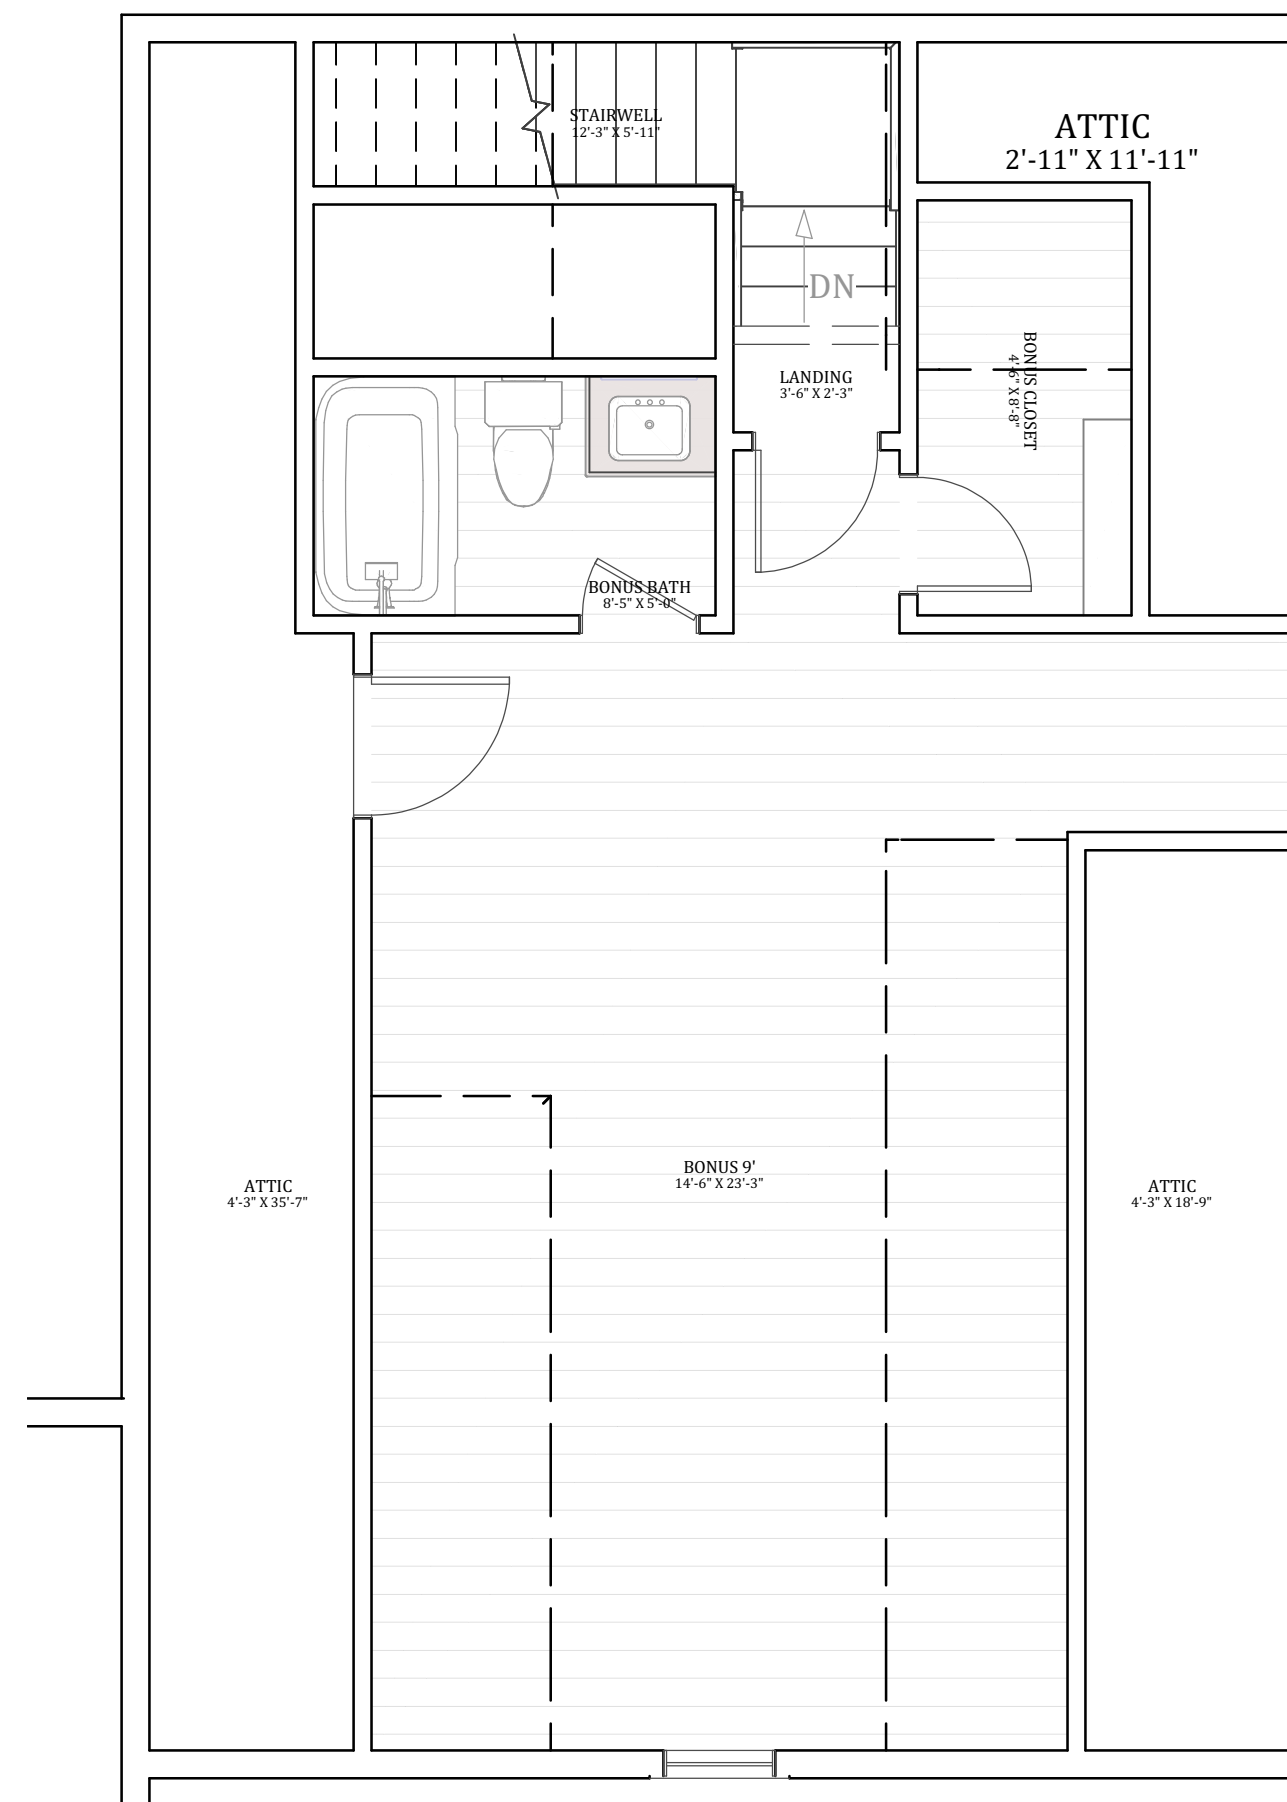

<u>REVISION TABLE</u>		
<u>NUMBER</u>	<u>DATE</u>	<u>REVISED BY / DESCRIPTION</u>

LONGSHORE
PECAN GROVE
LOT 3

FLOOR PLAN



DATE:

6/24/2025

SCALE:

SHEET:

A-22