


FIRST FLOOR PLAN

Scale 1/4" = 1' 0"

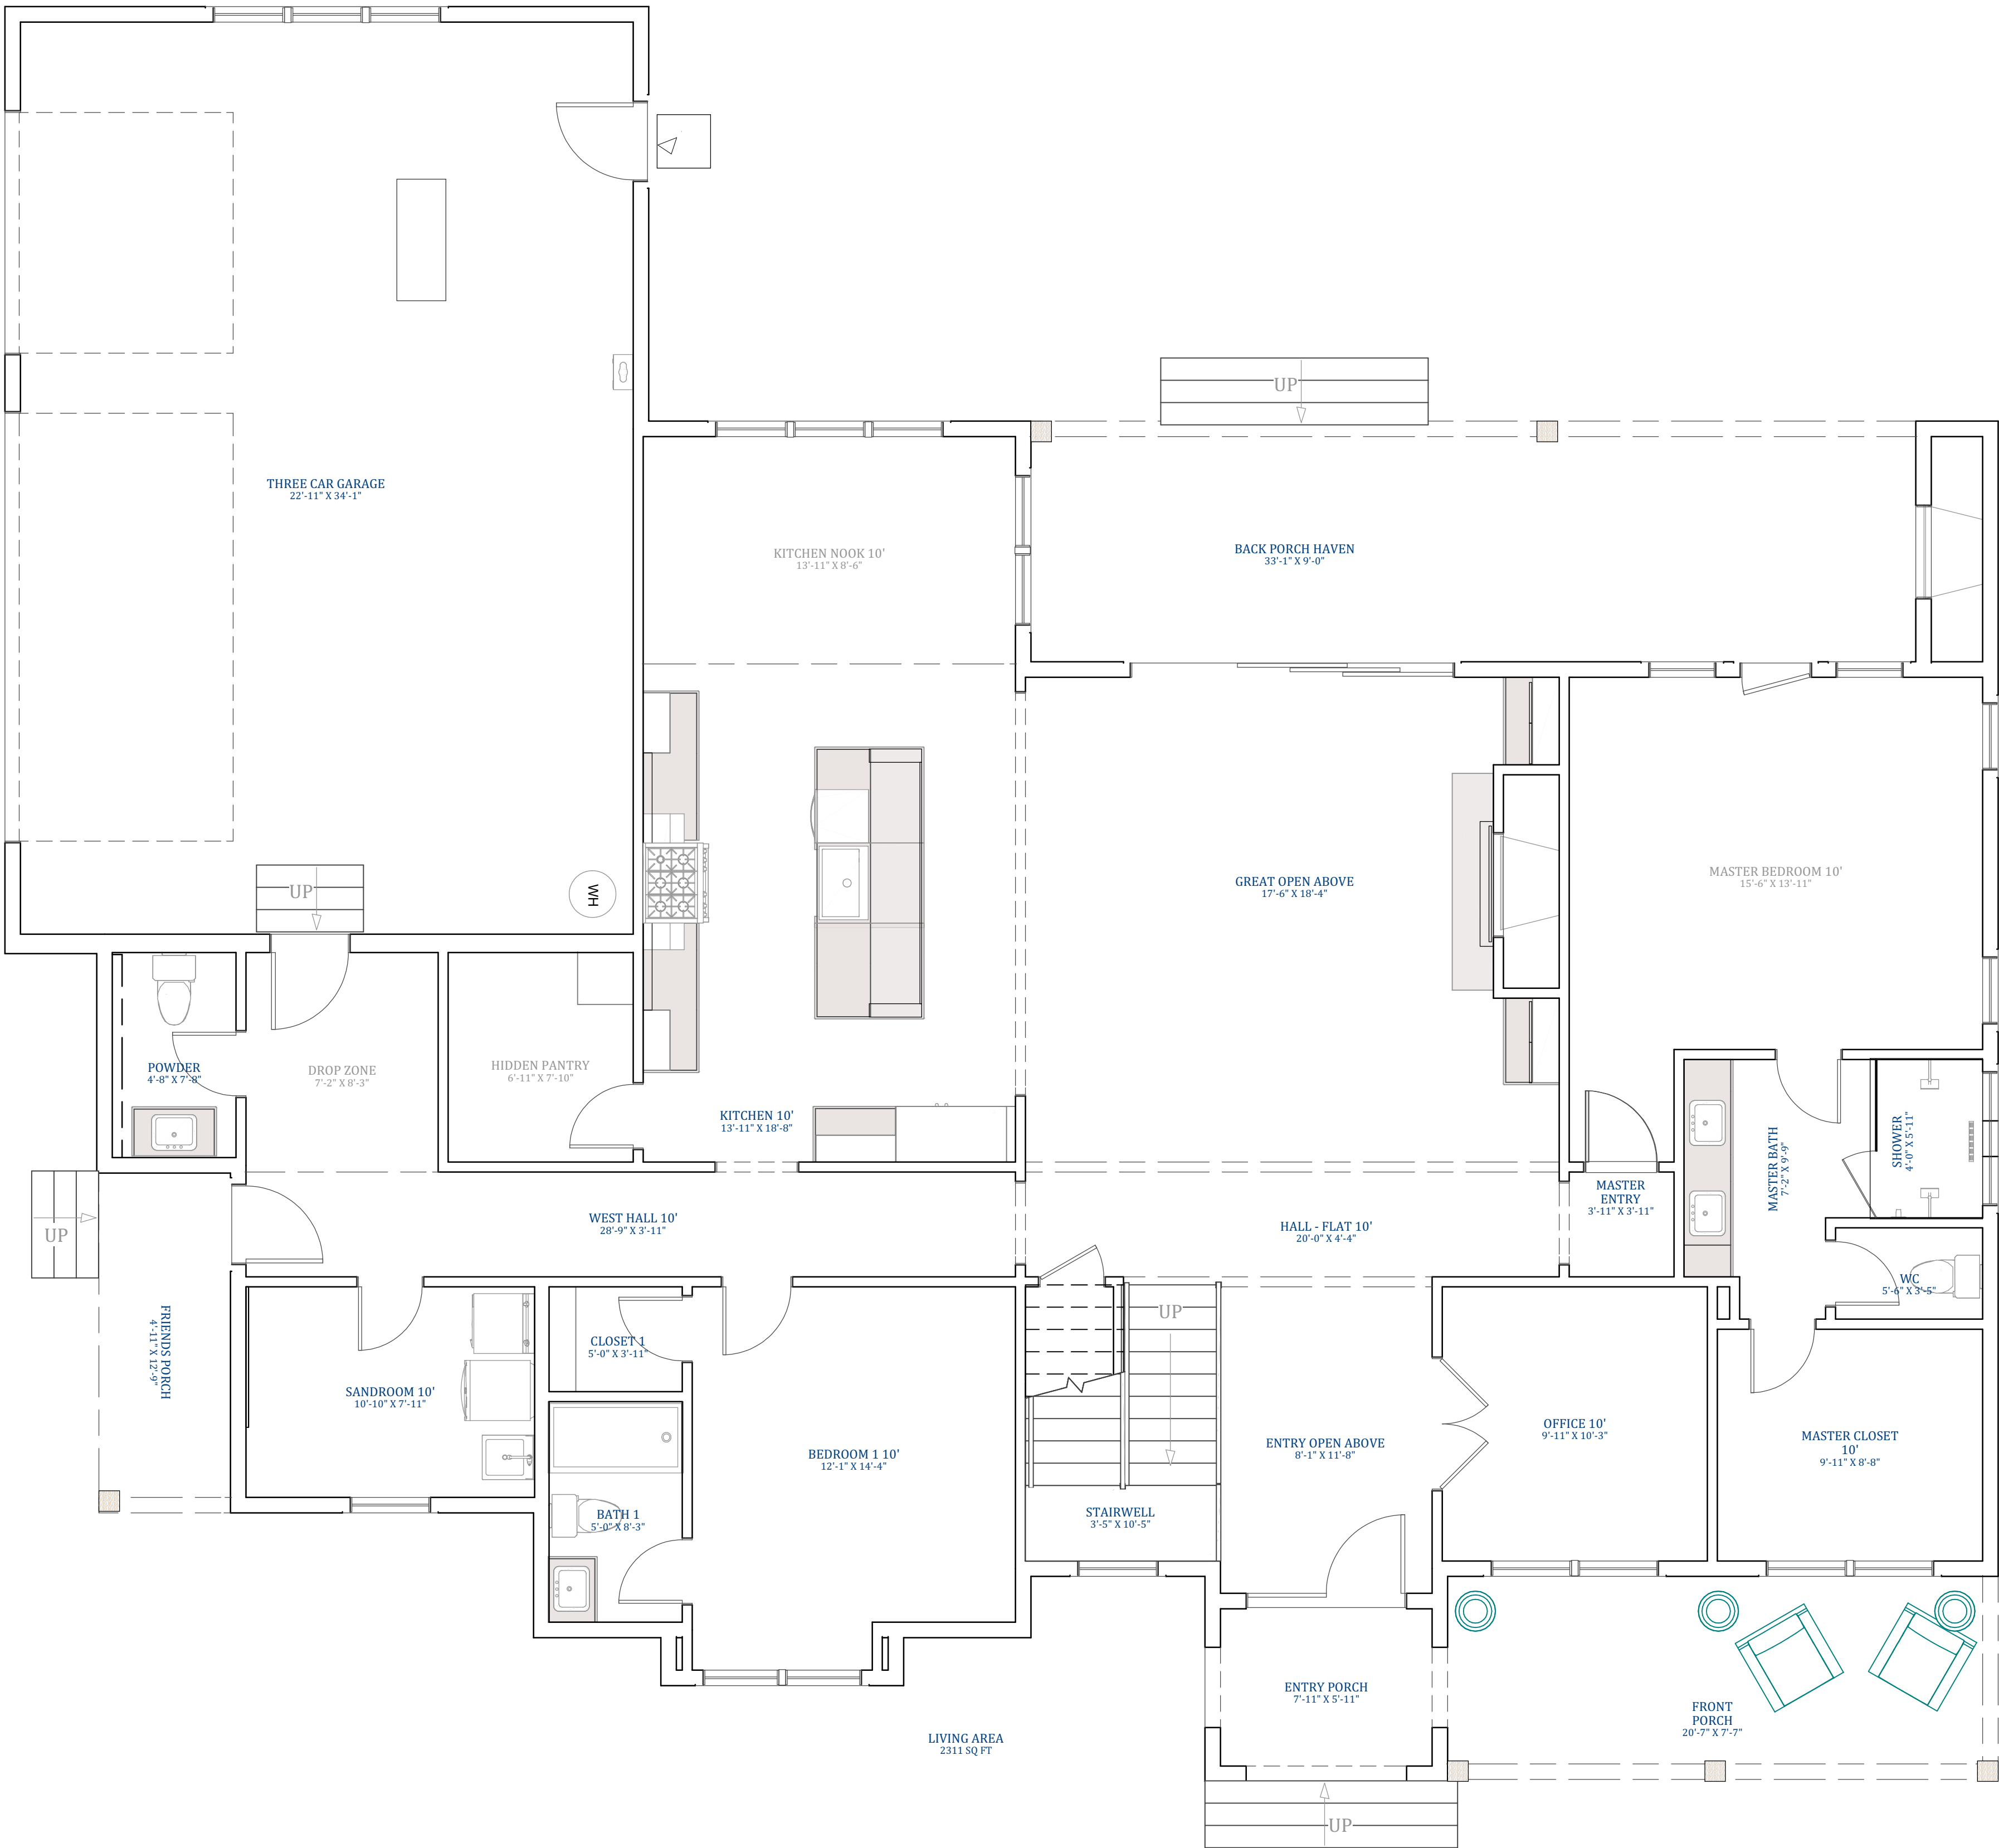

REVISION TABLE		REVISION BY	DESCRIPTION
NUMBER	DATE		

GEROSA
PECAN GROVE
LOT 37

FLOOR PLAN



DATE:

5/5/2025



SCALE:

SHEET:

A-19

SECOND FLOOR PLAN

Scale 1/4" = 1' 0"

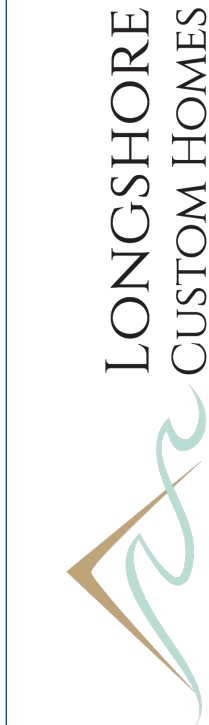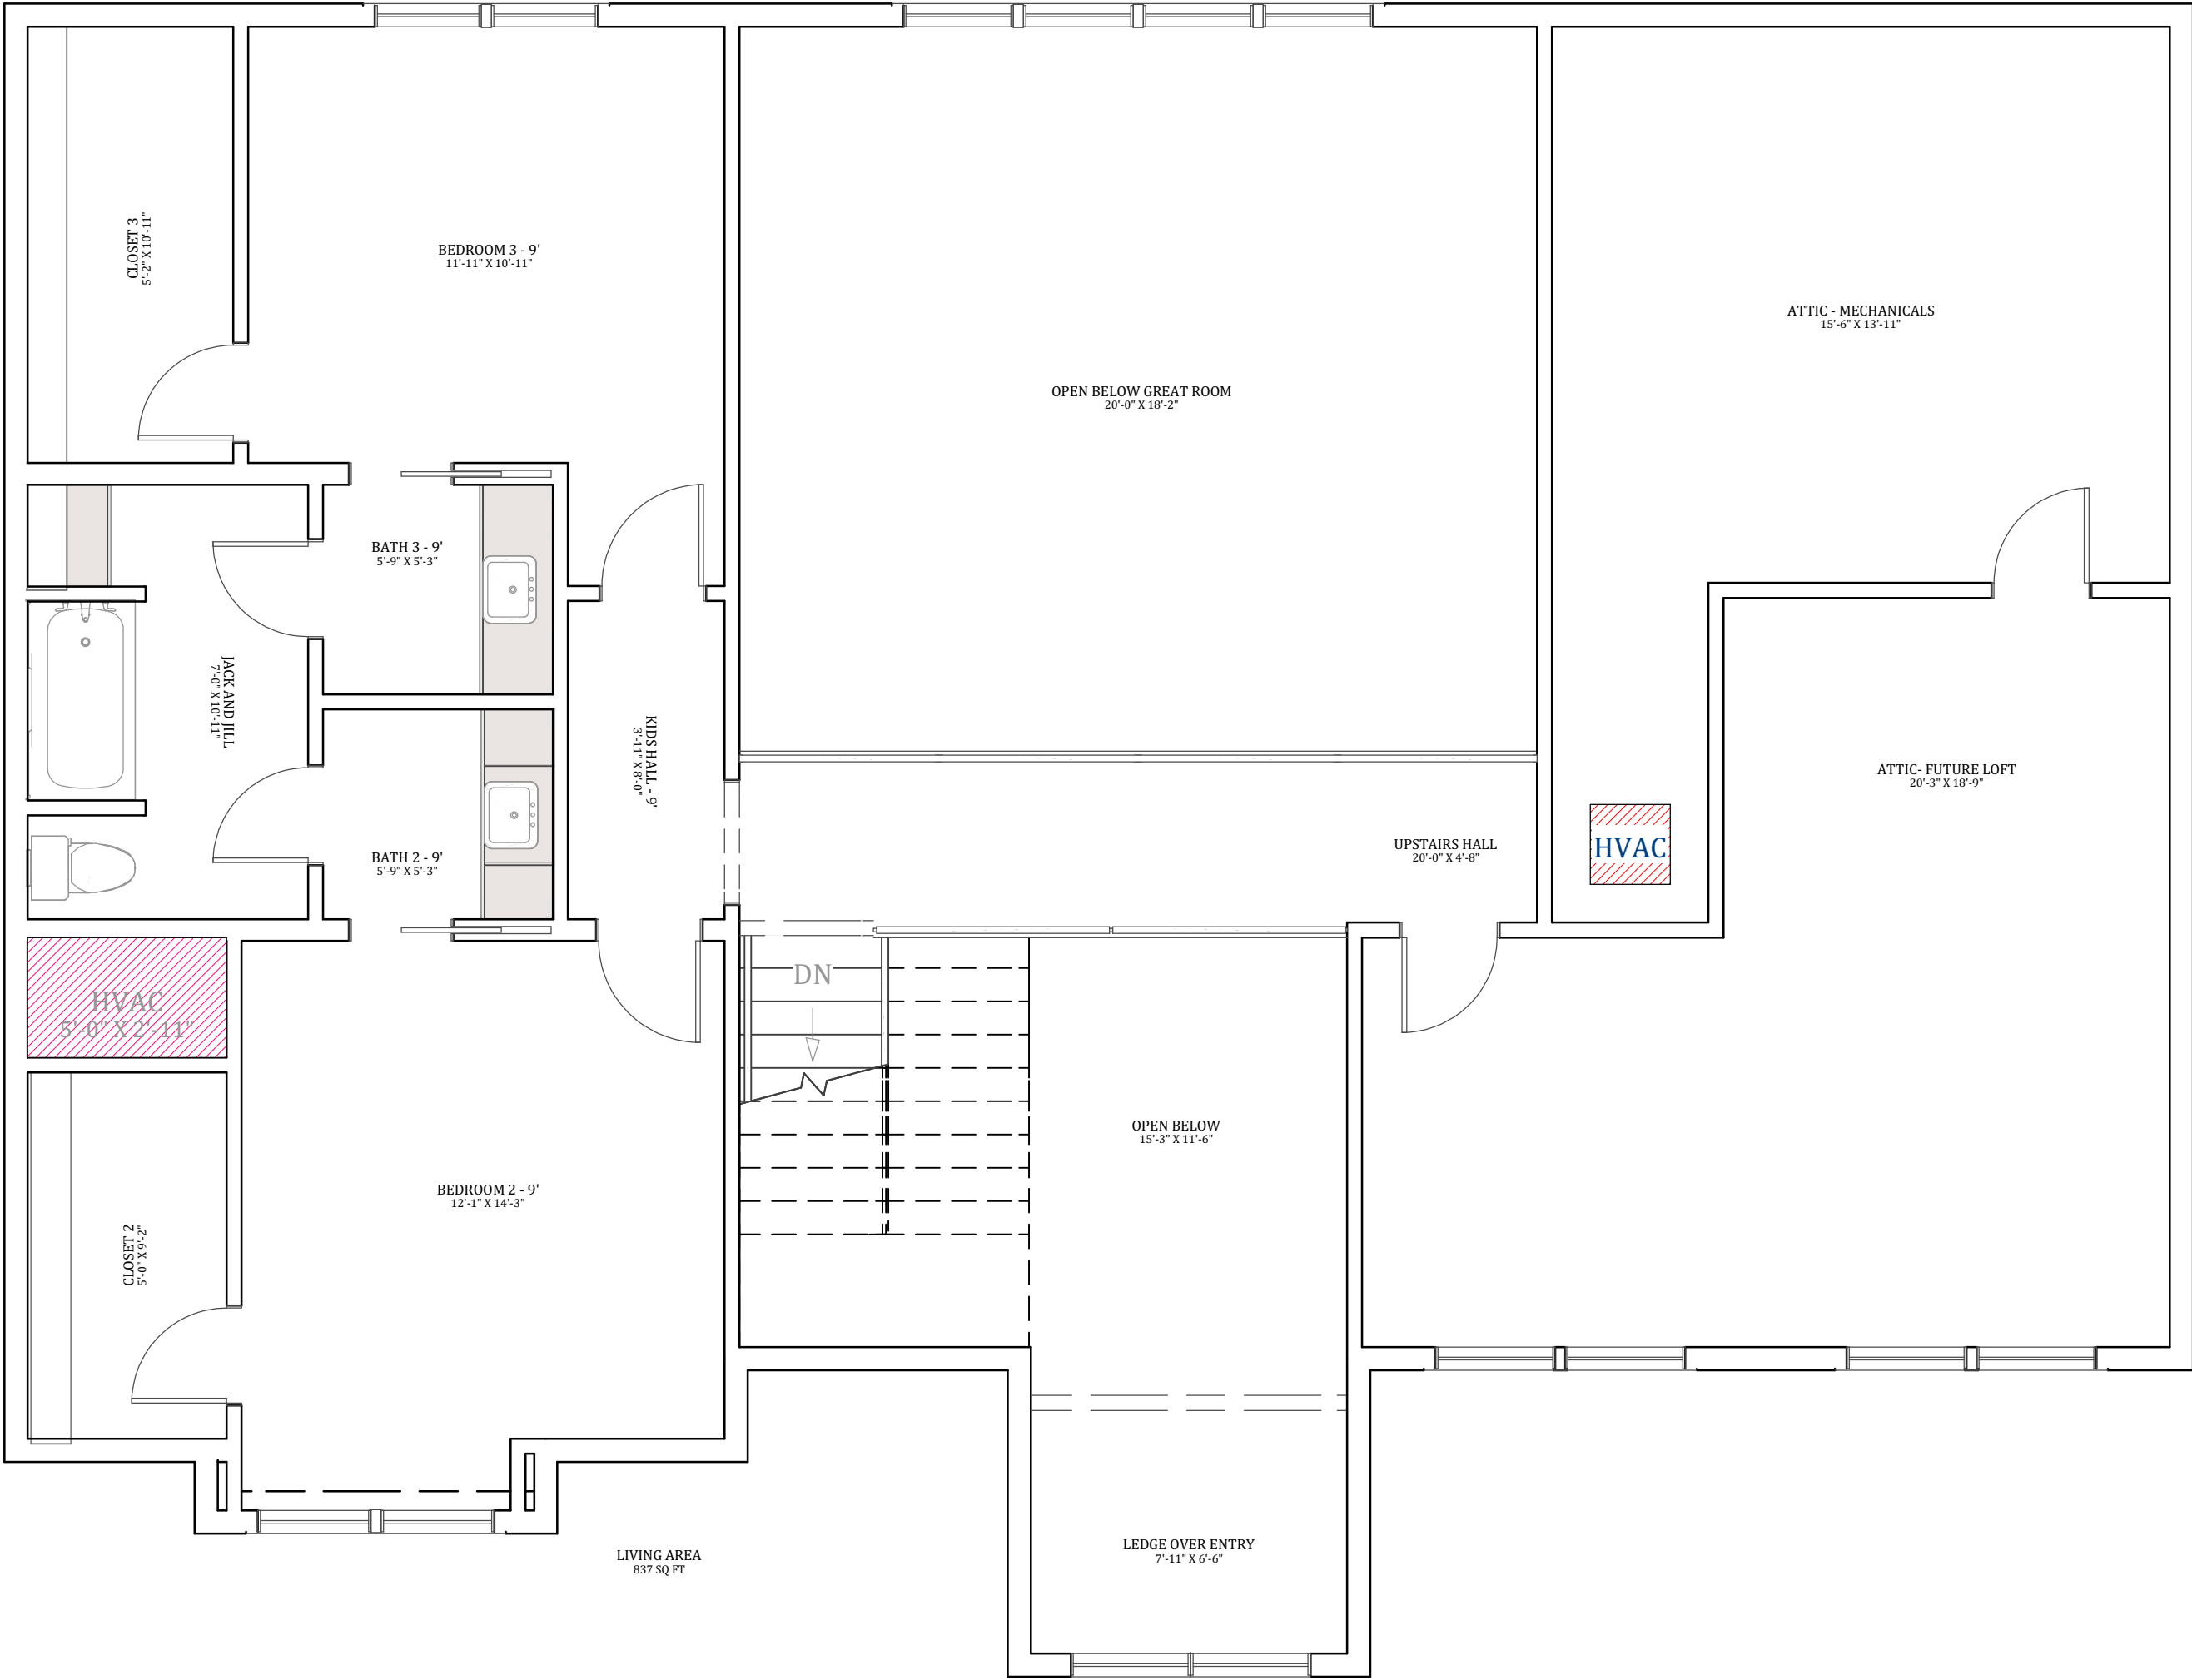

FLOORPLAN

GEROSA
PECAN GROVE
LOT 37

REVISION TABLE		
NUMBER	DATE	DESCRIPTION

DATE:
5/5/2025

SCALE:

SHEET:
A-20