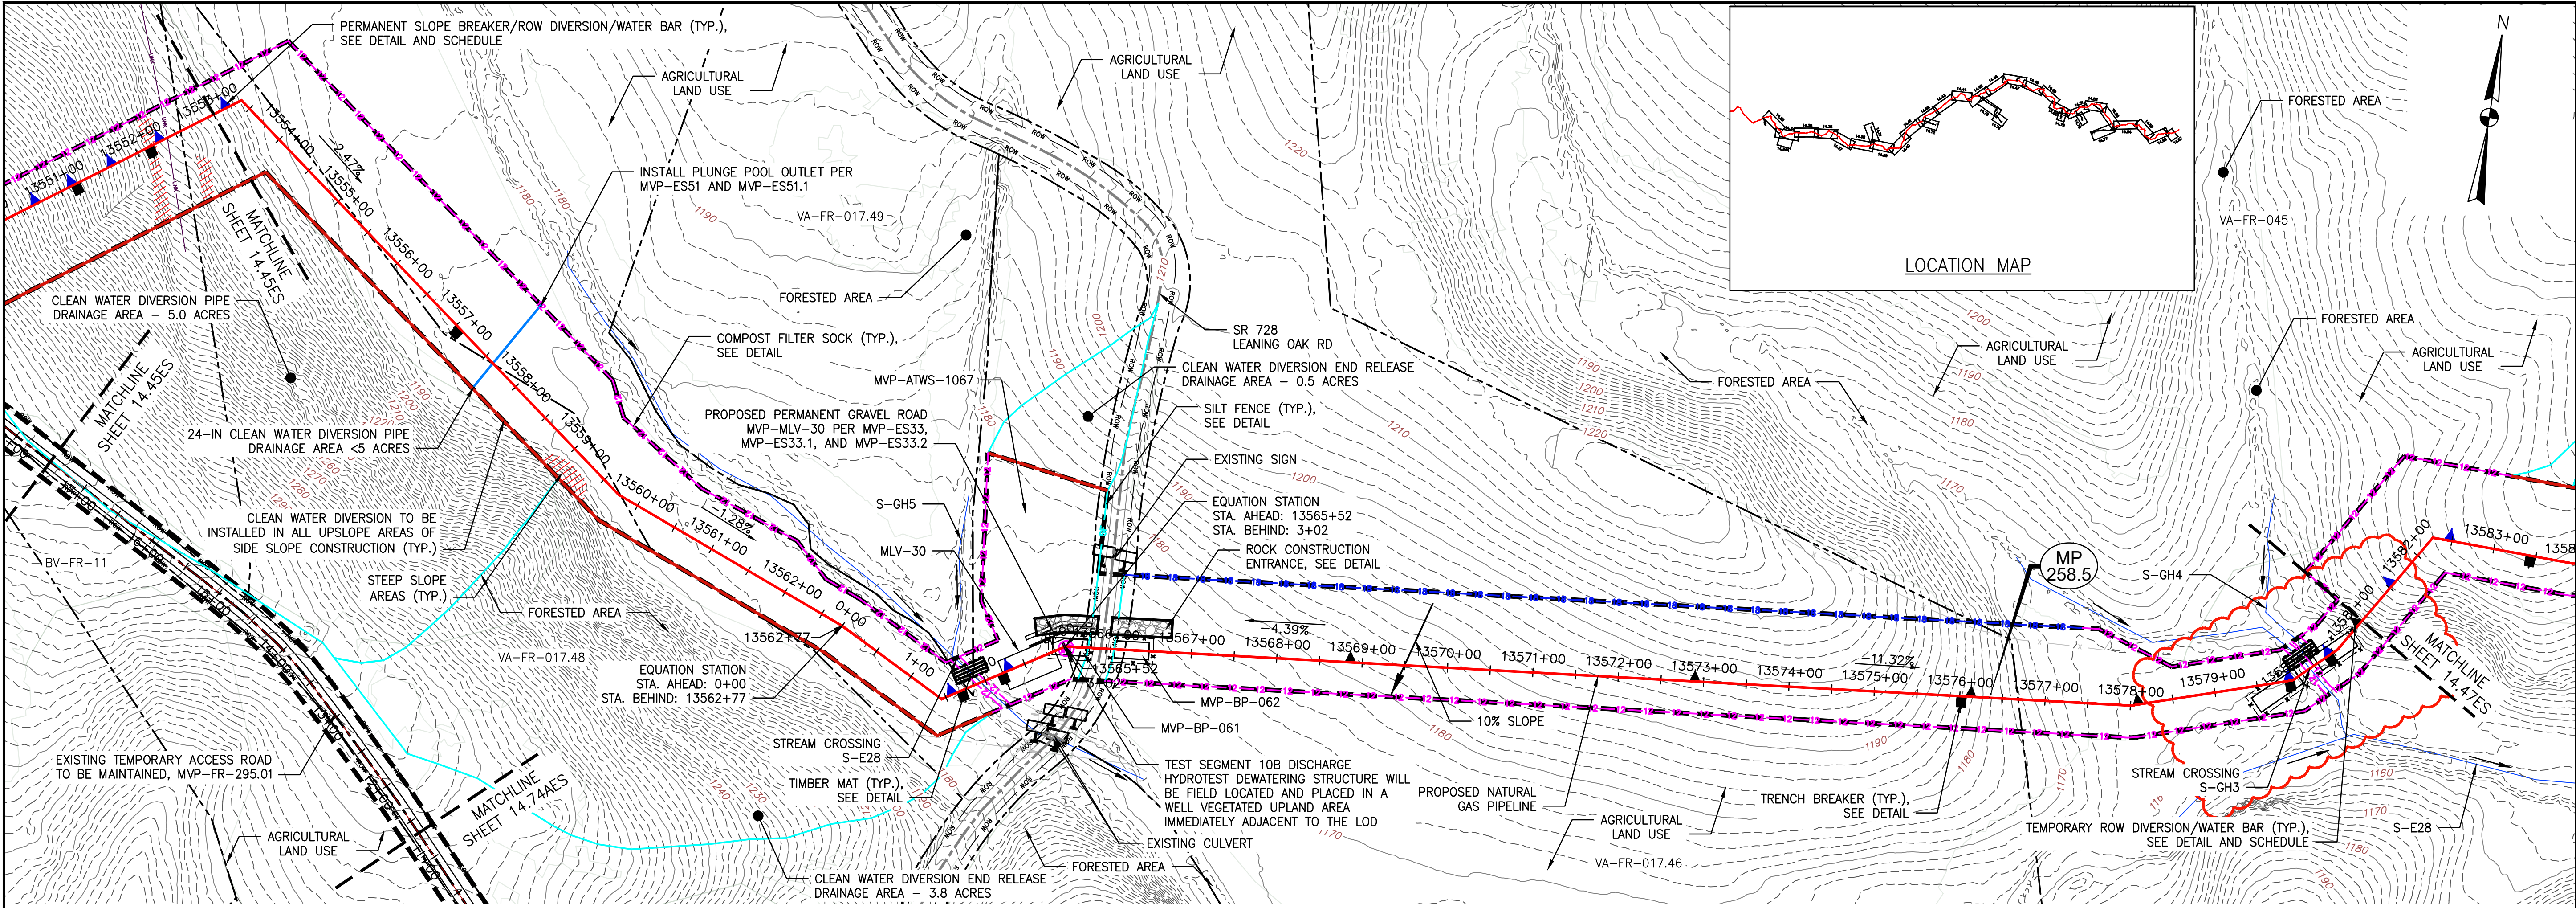


LEGEND

- | | | |
|---|---|--|
| <ul style="list-style-type: none">PROPOSED LIMIT OF DISTURBANCESTREAMUSDA FOREST SERVICE (NATIONAL FOREST) LANDSAPPALACHIAN NATIONAL SCENIC TRAILEXISTING ROAD/TRAILEXISTING PROPERTY LINEEXISTING STATE LINEEXISTING COUNTY LINEPONDWETLANDACID FORMING MATERIALEXISTING FOREST | <ul style="list-style-type: none">PROPOSED ACCESS ROAD CENTERLINEPROPOSED PIPELINEPROPOSED SILT FENCE (SEE NOTE 5)PROPOSED SUPER SILT FENCE (SEE DETAIL MVP-ES9.2)PROPOSED REINFORCED FILTRATION DEVICE (SEE DETAILS MVP-ES9, 9.1, 9.2, 9.3)ORANGE CONSTRUCTION SAFETY FENCEPROPOSED COMPOST FILTER SOCK (SEE DETAILS MVP-ES3, 3.1, 3.2)PROPOSED COMPOST FILTER SOCK (SEE DETAILS MVP-ES3, 3.1, 3.2)PROPOSED COMPOST FILTER SOCK (SEE DETAILS MVP-ES3, 3.1, 3.2)GRASS-LINED CHANNEL (SEE DETAIL MVP-ES39)CLEAN WATER DIVERSION PIPECLEAN WATER DIVERSION DIKE (SEE DETAIL MVP-ES50 AND MVP-ES51) | <ul style="list-style-type: none">STREAM FLOW DIRECTIONFEMA 100 YEAR FLOODPLAINDRAINAGE AREA BOUNDARYTIMBER MAT (SEE DETAIL MVP-ES37)STEEP SLOPE EROSION CONTROL (SEE NOTE 2)STEEP SLOPE AREAS (SEE NOTE 4)PROPOSED ROCK CONSTRUCTION ENTRANCEPROPOSED TRENCH BREAKER (SEE DETAIL MVP-20)TEMPORARY ROW DIVERSION/WATER BAR (SEE DETAIL MVP-17)PERMANENT SLOPE BREAKER/ROW DIVERSION/WATER BAR (SEE DETAIL MVP-17) |
|---|---|--|

NOTES:

- TOPSOIL SEGREGATION WILL BE PERFORMED IN ALL IMMEDIATE CONSTRUCTION AREAS OF THE PROJECT IN ACCORDANCE WITH DETAILS MVP-ES46.1 THROUGH MVP-ES46.3.
- FLEXITERRA, EARTHGUARD OR EQUIVALENT MAY BE USED AS A SUBSTITUTE TO EROSION CONTROL BLANKET AS DIRECTED BY MVP.
- CONTRACTOR IS RESPONSIBLE TO IDENTIFY ALL UTILITIES. THE UTILITY LINES SHOWN ON THE PLAN ARE FOR INFORMATIONAL PURPOSES ONLY AND DO NOT REPRESENT SURVEYED LINE INFORMATION. SLOPES OF 30° OR GREATER EXIST. CONSTRUCTION FOR STEEP SLOPES TO BE PERFORMED USING STEEP SLOPE TECHNIQUES IDENTIFIED IN THE DETAIL SHEETS. ALSO REFER TO THE SITE-SPECIFIC DESIGN OF STABILIZATION MEASURES IN SELECTED HIGH-HAZARD PORTIONS OF THE ROUTE OF THE PROPOSED MOUNTAIN VALLEY PIPELINE PROJECT.
- WHERE CONSTRUCTION CONDITIONS PRECLUDE THE USE OF DIVERSION DITCHES DUE TO SITE CONDITIONS THE CONTRACTOR WILL INSTALL SILT FENCE AT THE DIRECTION OF MVP.
- IMPROVEMENTS TO PERMANENT AND TEMPORARY ACCESS ROADS WILL BE PERFORMED PER THE SITE SPECIFIC ACCESS ROAD DETAILS.
- TEMPORARY ACCESS ROAD CROSSING OF STREAMS AND WETLANDS WILL UTILIZE TIMBERMATS. ANY PERMANENT ROAD CROSSINGS WILL BE CONDUCTED VIA CULVERTS.
- ALL NON VMRC STREAM CROSSINGS WILL BE PERFORMED AS DESCRIBED IN THE STREAM CROSSING TABLE INCLUDED IN THIS PACKAGE.

TETRA TECH CAD FILE PATH: X:\CAD00_Pittsburgh\EQ\7157 - MVP\15 - Franklin\ES\CS Version 5.0.0\Mod Revision\7157ES14.46(S10).dwg - PLOTTED ON: 11/10/2021 10:01 AM - PLOTTED BY: Zeigler, Justin - PLOT FILE: ENVIRONMENTAL_COLOR.ctb


ADDRESS VADEQ COMMENTS TO FIELD MODIFICATION SUBMITAL		FIELD MODIFICATION		ADDRESS VADEQ COMMENTS		ADDRESS VADEQ COMMENTS		ADDRESS VADEQ COMMENTS		DESCRIPTION:		
NO.	DATE:	DWN.	CHKD.	APPD.	RE	DW	RE	DW	RE	DW	RE	DW
8	12/06/18	JUZ	RE	DW	RE	DW	RE	DW	RE	DW	RE	DW
7	06/22/18	JUZ	RE	DW	RE	DW	RE	DW	RE	DW	RE	DW
6	03/16/18	KAL	RE	DW	RE	DW	RE	DW	RE	DW	RE	DW
5	03/04/18	KAL	RE	DW	RE	DW	RE	DW	RE	DW	RE	DW
4	02/27/18	KAL	RE	DW	RE	DW	RE	DW	RE	DW	RE	DW
3	02/05/18	KAL	RE	DW	RE	DW	RE	DW	RE	DW	RE	DW
REVISIONS:												

EROSION AND SEDIMENT CONTROL PLANS	
MOUNTAIN VALLEY PIPELINE PROJECT - H600 LINE	
SPREAD 10 - FRANKLIN COUNTY, VIRGINIA	
MOUNTAIN VALLEY PIPELINE, LLC	
2200 ENERGY DRIVE	
CANONSBURG, PA 15317	



TETRA TECH
complex world | CLEAR SOLUTIONS™

661 ANDERSEN DRIVE
FOSTER PLAZA 7
PITTSBURGH, PA 15220

EROSION AND SEDIMENT
CONTROL PLANS

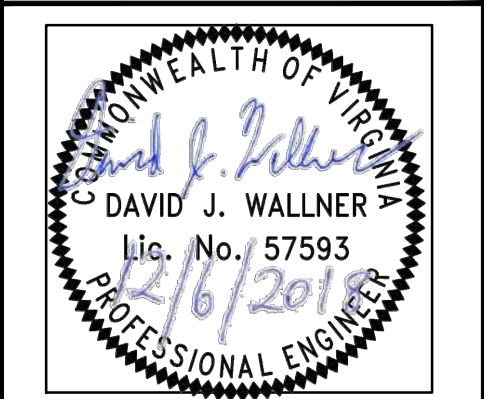

DRAWN BY:	JUZ
CHECKED BY:	RE
APPROVED BY:	DW
DATE:	12/06/2018
SCALE:	AS SHOWN
SHT. NO. 14.46ES	OF 14.81ES

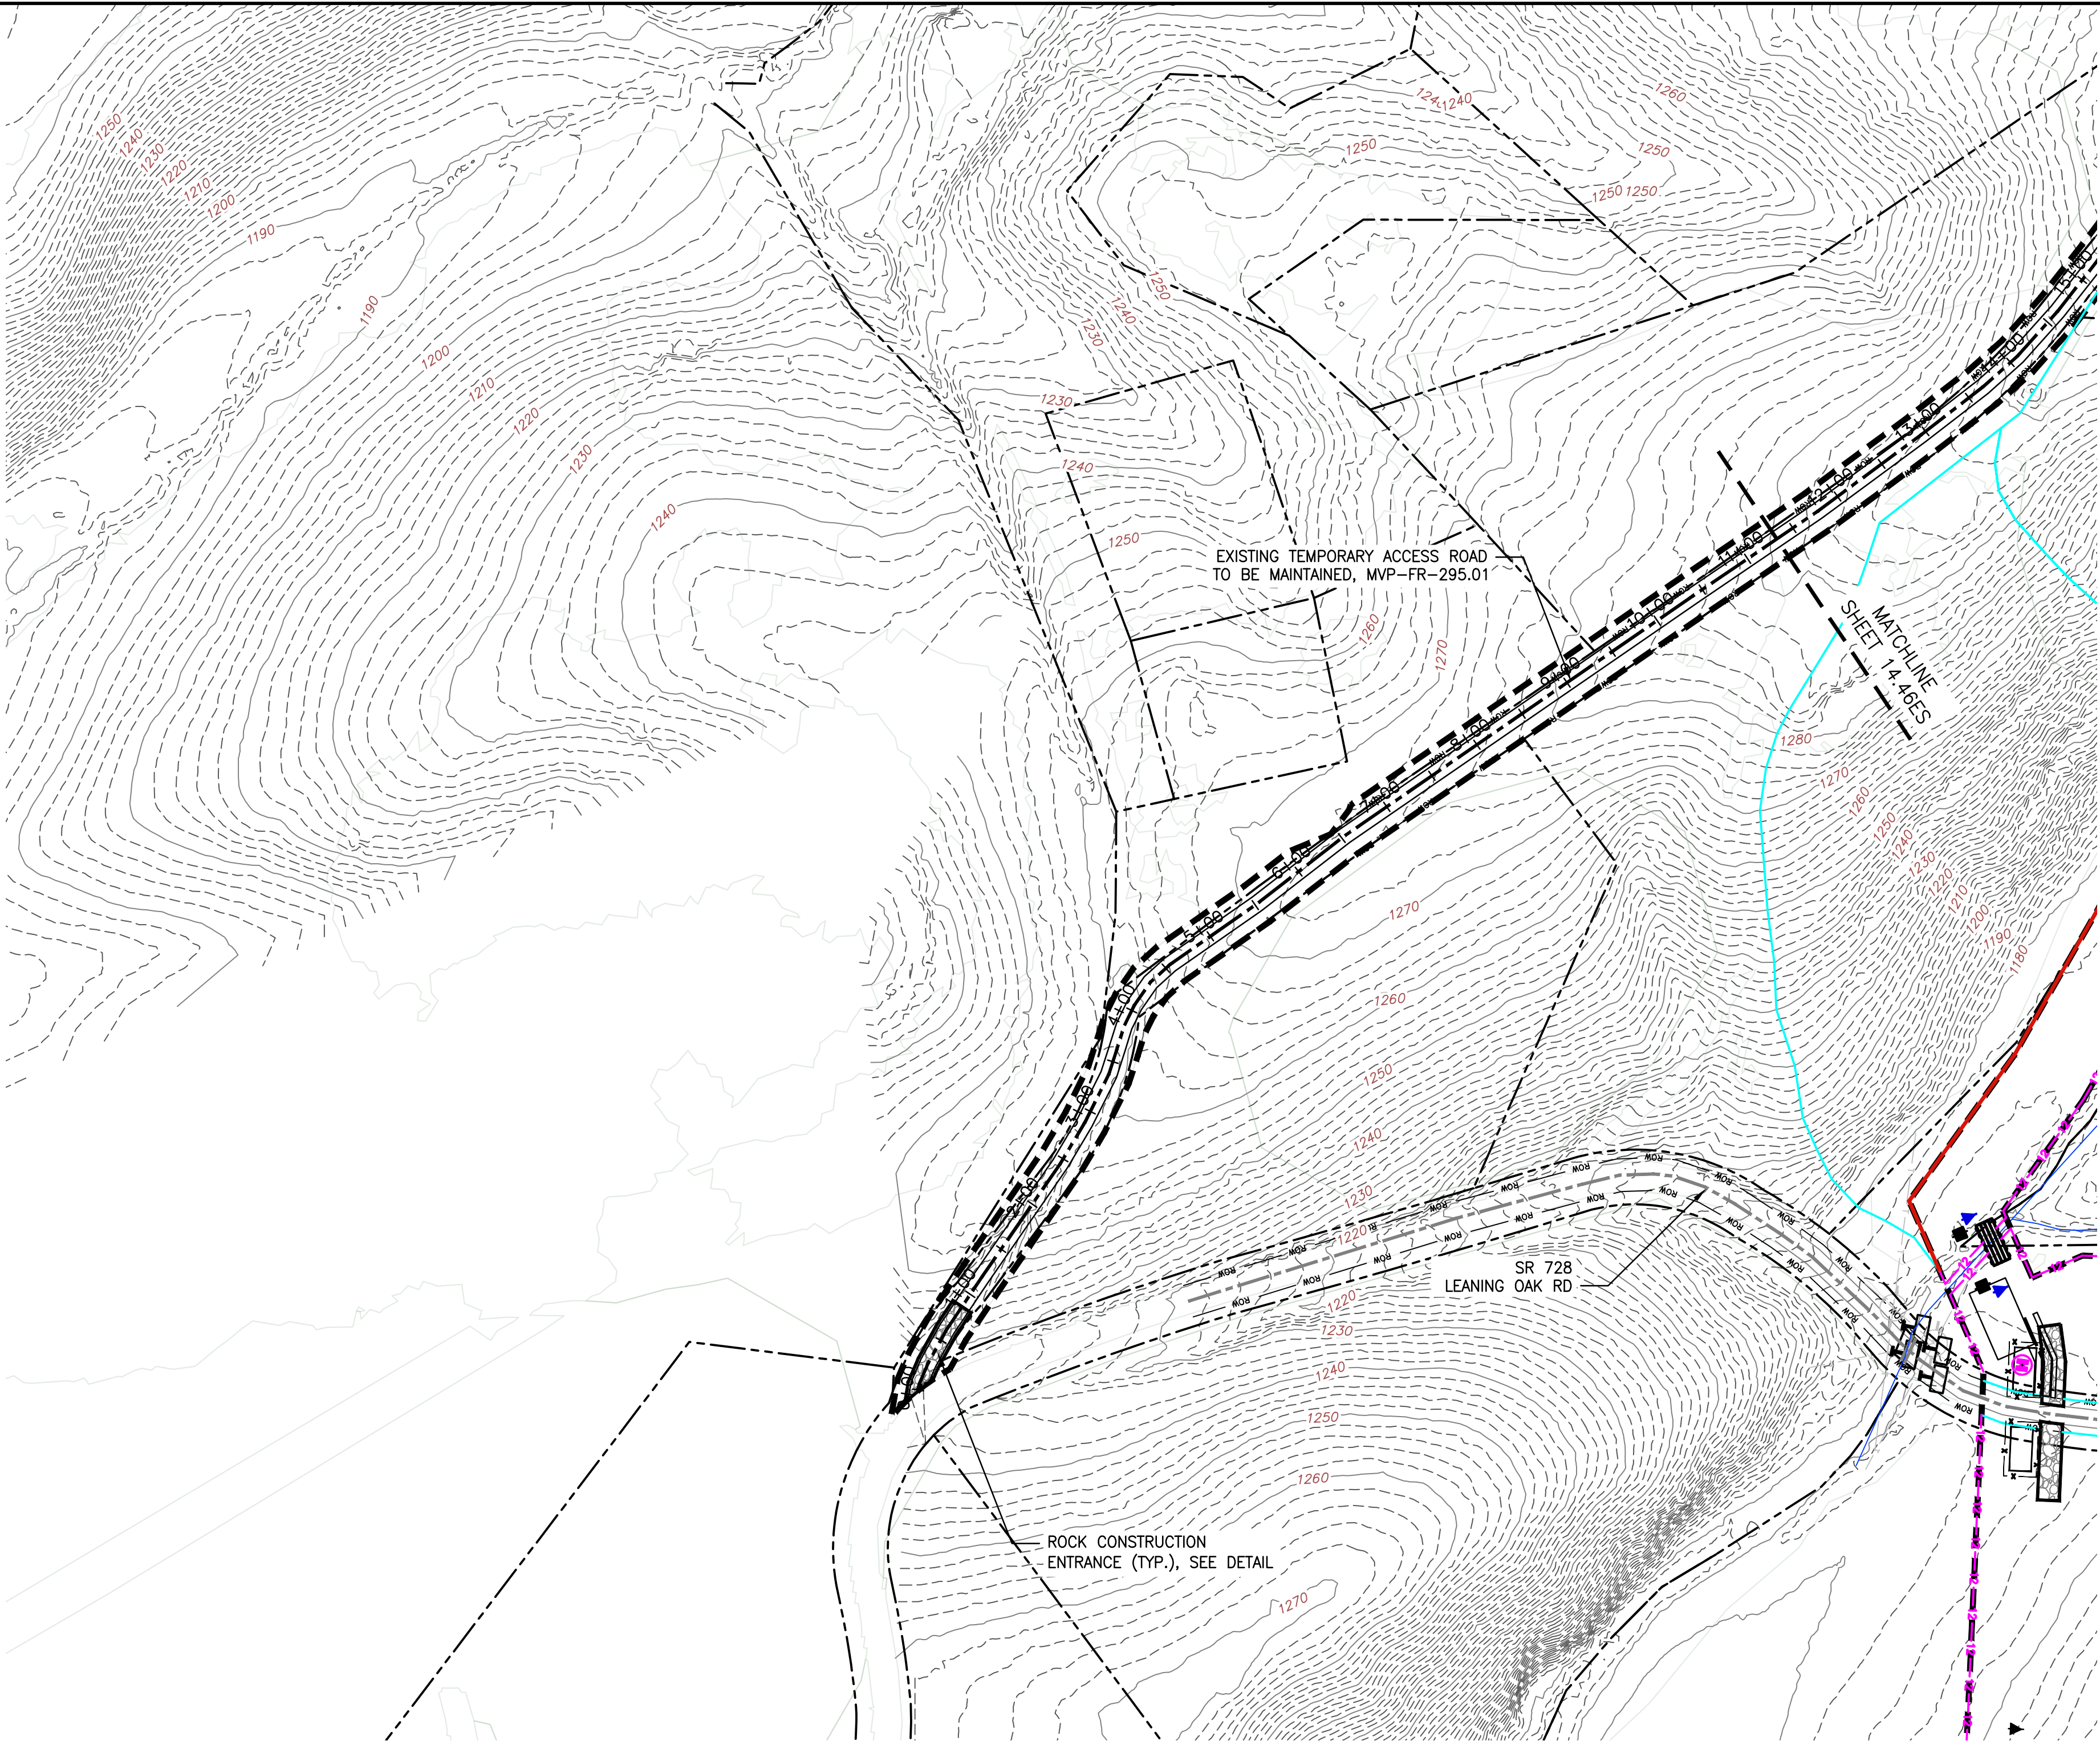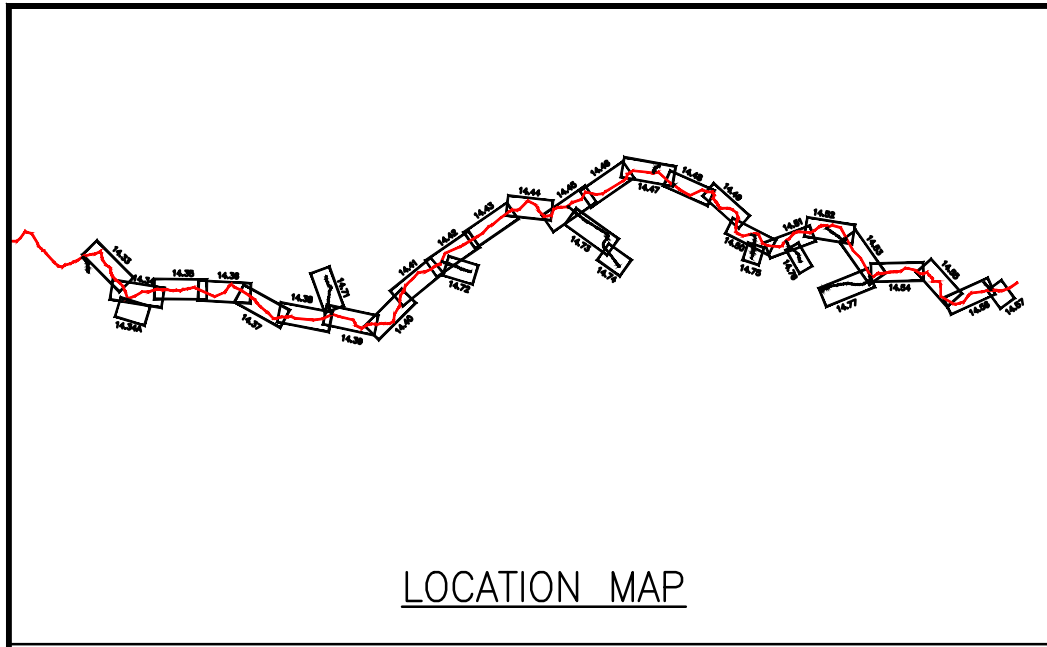


LEGEND

- | | |
|---|--|
| --- PROPOSED LIMIT OF DISTURBANCE | --- PROPOSED ACCESS ROAD CENTERLINE |
| --- STREAM | --- PROPOSED PIPELINE |
| --- USDA FOREST SERVICE (NATIONAL FOREST) LANDS | --- PROPOSED SILT FENCE (SEE NOTE 5) |
| --- APPALACHIAN NATIONAL SCENIC TRAIL | --- PROPOSED SUPER SILT FENCE (SEE DETAIL MVP-ES9.2) |
| --- EXISTING ROAD/TRAIL | --- PROPOSED REINFORCED FILTRATION DEVICE (SEE DETAILS MVP-ES9, 9.1, 9.2, 9.3) |
| --- EXISTING PROPERTY LINE | --- ORANGE CONSTRUCTION SAFETY FENCE |
| --- EXISTING STATE LINE | --- PROPOSED COMPOST FILTER SOCK (SEE DETAILS MVP-ES3, 3.1, 3.2) |
| --- EXISTING COUNTY LINE | --- PROPOSED COMPOST FILTER SOCK (SEE DETAILS MVP-ES3, 3.1, 3.2) |
| --- POND | --- PROPOSED COMPOST FILTER SOCK (SEE DETAILS MVP-ES3, 3.1, 3.2) |
| --- WETLAND | --- GRASS-LINED CHANNEL (SEE DETAIL MVP-ES39) |
| --- ACID FORMING MATERIAL | --- CLEAN WATER DIVERSION PIPE |
| --- EXISTING FOREST | --- CLEAN WATER DIVERSION DIKE (SEE DETAIL MVP-ES50 AND MVP-ES51) |

PLAN

SCALE: 1" = 100'

 

- | |
|---|
| --- STREAM FLOW DIRECTION |
| --- FEMA 100 YEAR FLOODPLAIN |
| --- DRAINAGE AREA BOUNDARY |
| --- TIMBER MAT (SEE DETAIL MVP-ES37) |
| --- STEEP SLOPE EROSION CONTROL (SEE NOTE 2) |
| --- STEEP SLOPE AREAS (SEE NOTE 4) |
| --- PROPOSED ROCK CONSTRUCTION ENTRANCE |
| --- PROPOSED TRENCH BREAKER (SEE DETAIL MVP-20) |
| --- TEMPORARY ROW DIVERSION/WATER BAR (SEE DETAIL MVP-17) |
| --- PERMANENT SLOPE BREAKER/ROW DIVERSION/WATER BAR (SEE DETAIL MVP-17) |

NOTES:

1. TOPSOIL SEGREGATION WILL BE PERFORMED IN ALL IMMEDIATE CONSTRUCTION AREAS OF THE PROJECT IN ACCORDANCE WITH DETAILS MVP-ES46.1 THROUGH MVP-ES46.3.
2. FLEXTERRA EARTHGUARD OR EQUIVALENT MAY BE USED AS A SUBSTITUTE TO EROSION CONTROL BLANKET AS DIRECTED BY MVP.
3. CONTRACTOR IS RESPONSIBLE TO IDENTIFY ALL UTILITIES. THE UTILITY LINES SHOWN ON THE PLAN ARE FOR INFORMATIONAL PURPOSES ONLY AND DO NOT REPRESENT SURVEYED LINE INFORMATION.
4. SLOPES OF 30° OR GREATER EXIST. CONSTRUCTION FOR STEEP SLOPES TO BE PERFORMED USING STEEP SLOPE TECHNIQUES IDENTIFIED IN THE DETAIL SHEETS. ALSO REFER TO THE SITE-SPECIFIC DESIGN OF STABILIZATION MEASURES IN SELECTED HIGH-HAZARD PORTIONS OF THE ROUTE OF THE PROPOSED MOUNTAIN VALLEY PIPELINE PROJECT.
5. WHERE CONSTRUCTION CONDITIONS PRECLUDE THE USE OF DIVERSION DITCHES DUE TO SITE CONDITIONS THE CONTRACTOR WILL INSTALL SILT FENCE AT THE DIRECTION OF MVP.
6. IMPROVEMENTS TO PERMANENT AND TEMPORARY ACCESS ROADS WILL BE PERFORMED PER THE SITE SPECIFIC ACCESS ROAD DETAILS.
7. TEMPORARY ACCESS ROAD CROSSING OF STREAMS AND WETLANDS WILL UTILIZE TIMBERMATS. ANY PERMANENT ROAD CROSSINGS WILL BE CONDUCTED VIA CULVERTS.
8. ALL NON VMRC STREAM CROSSINGS WILL BE PERFORMED AS DESCRIBED IN THE STREAM CROSSING TABLE INCLUDED IN THIS PACKAGE.

NO.	DATE	DWN.	CHKD.	APPD.	DESCRIPTION
7	12/06/18	KAL	RE	DW	FIELD MODIFICATION
6	03/16/18	KAL	RE	DW	ADDRESS VADEQ COMMENTS
5	03/04/18	KAL	RE	DW	ADDRESS VADEQ COMMENTS
4	02/27/18	KAL	RE	DW	ADDRESS VADEQ COMMENTS
3	02/05/18	KAL	RE	DW	ADDRESS VADEQ COMMENTS
2	11/21/17	KAL	RE	DW	ADDRESS VADEQ COMMENTS





Mountain Valley Pipeline EROSION AND SEDIMENT CONTROL PLANS MOUNTAIN VALLEY PIPELINE PROJECT - H600 LINE SPREAD 10 - FRANKLIN COUNTY, VIRGINIA	MOUNTAIN VALLEY PIPELINE, LLC 2200 ENERGY DRIVE CANONSBURG, PA 15317
--	---

TETRA TECH
complex world | CLEAR SOLUTIONS™
661 ANDERSEN DRIVE
FOSTER PLAZA 7
PITTSBURGH, PA 15220


EROSION AND SEDIMENT CONTROL PLANS

COMMONWEALTH OF VIRGINIA
DAVID J. WALLNER
Lic. No. 57593
12/16/2018
PROFESSIONAL ENGINEER

DRAWN BY:	JUZ
CHECKED BY:	RE
APPROVED BY:	DW
DATE:	12/06/2018
SCALE:	AS SHOWN
SHT. NO. 14.74AES OF 14.81ES	REVISION

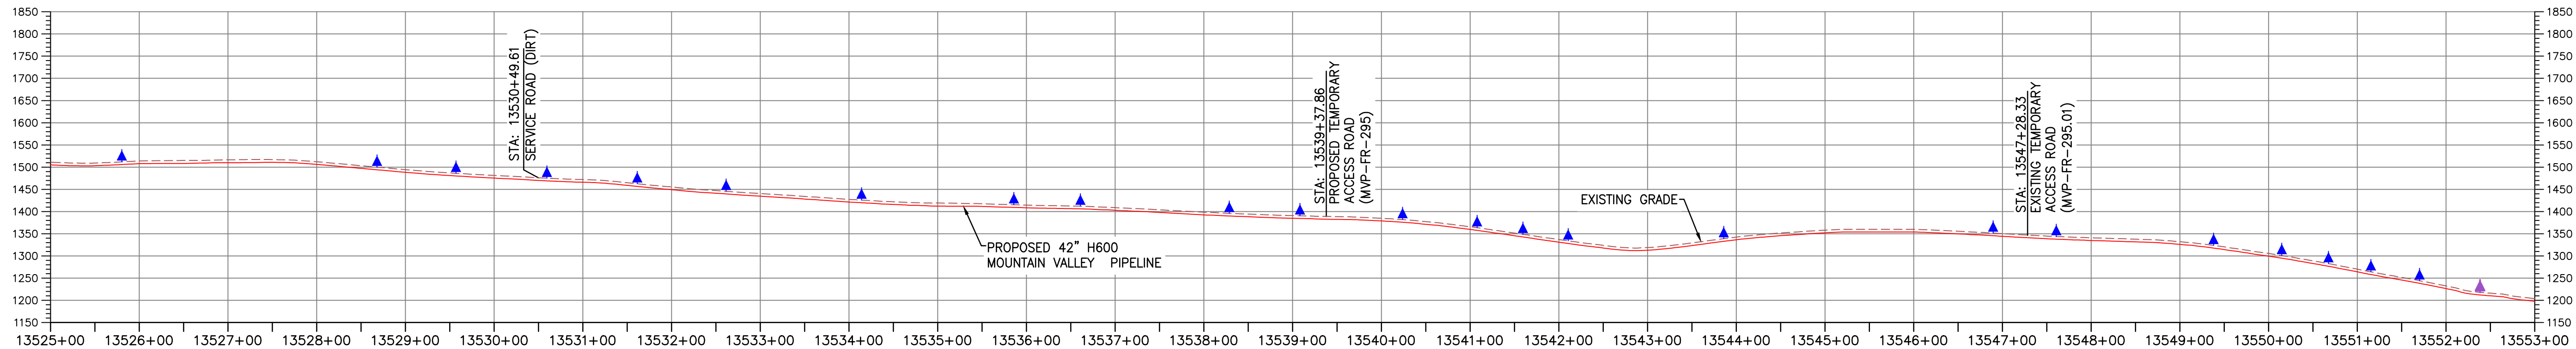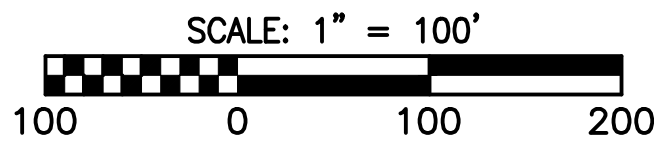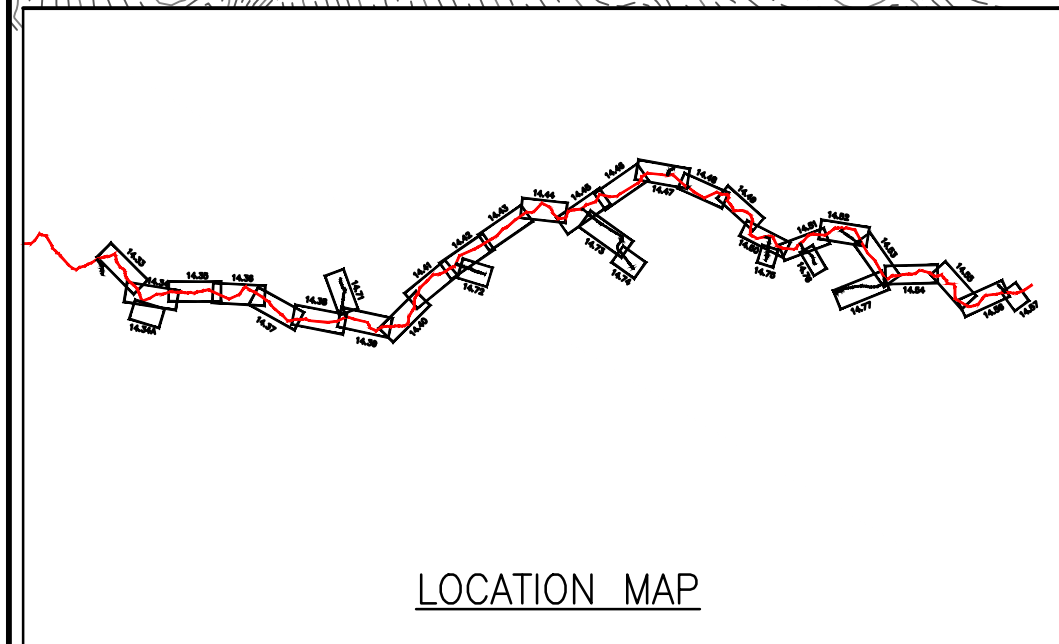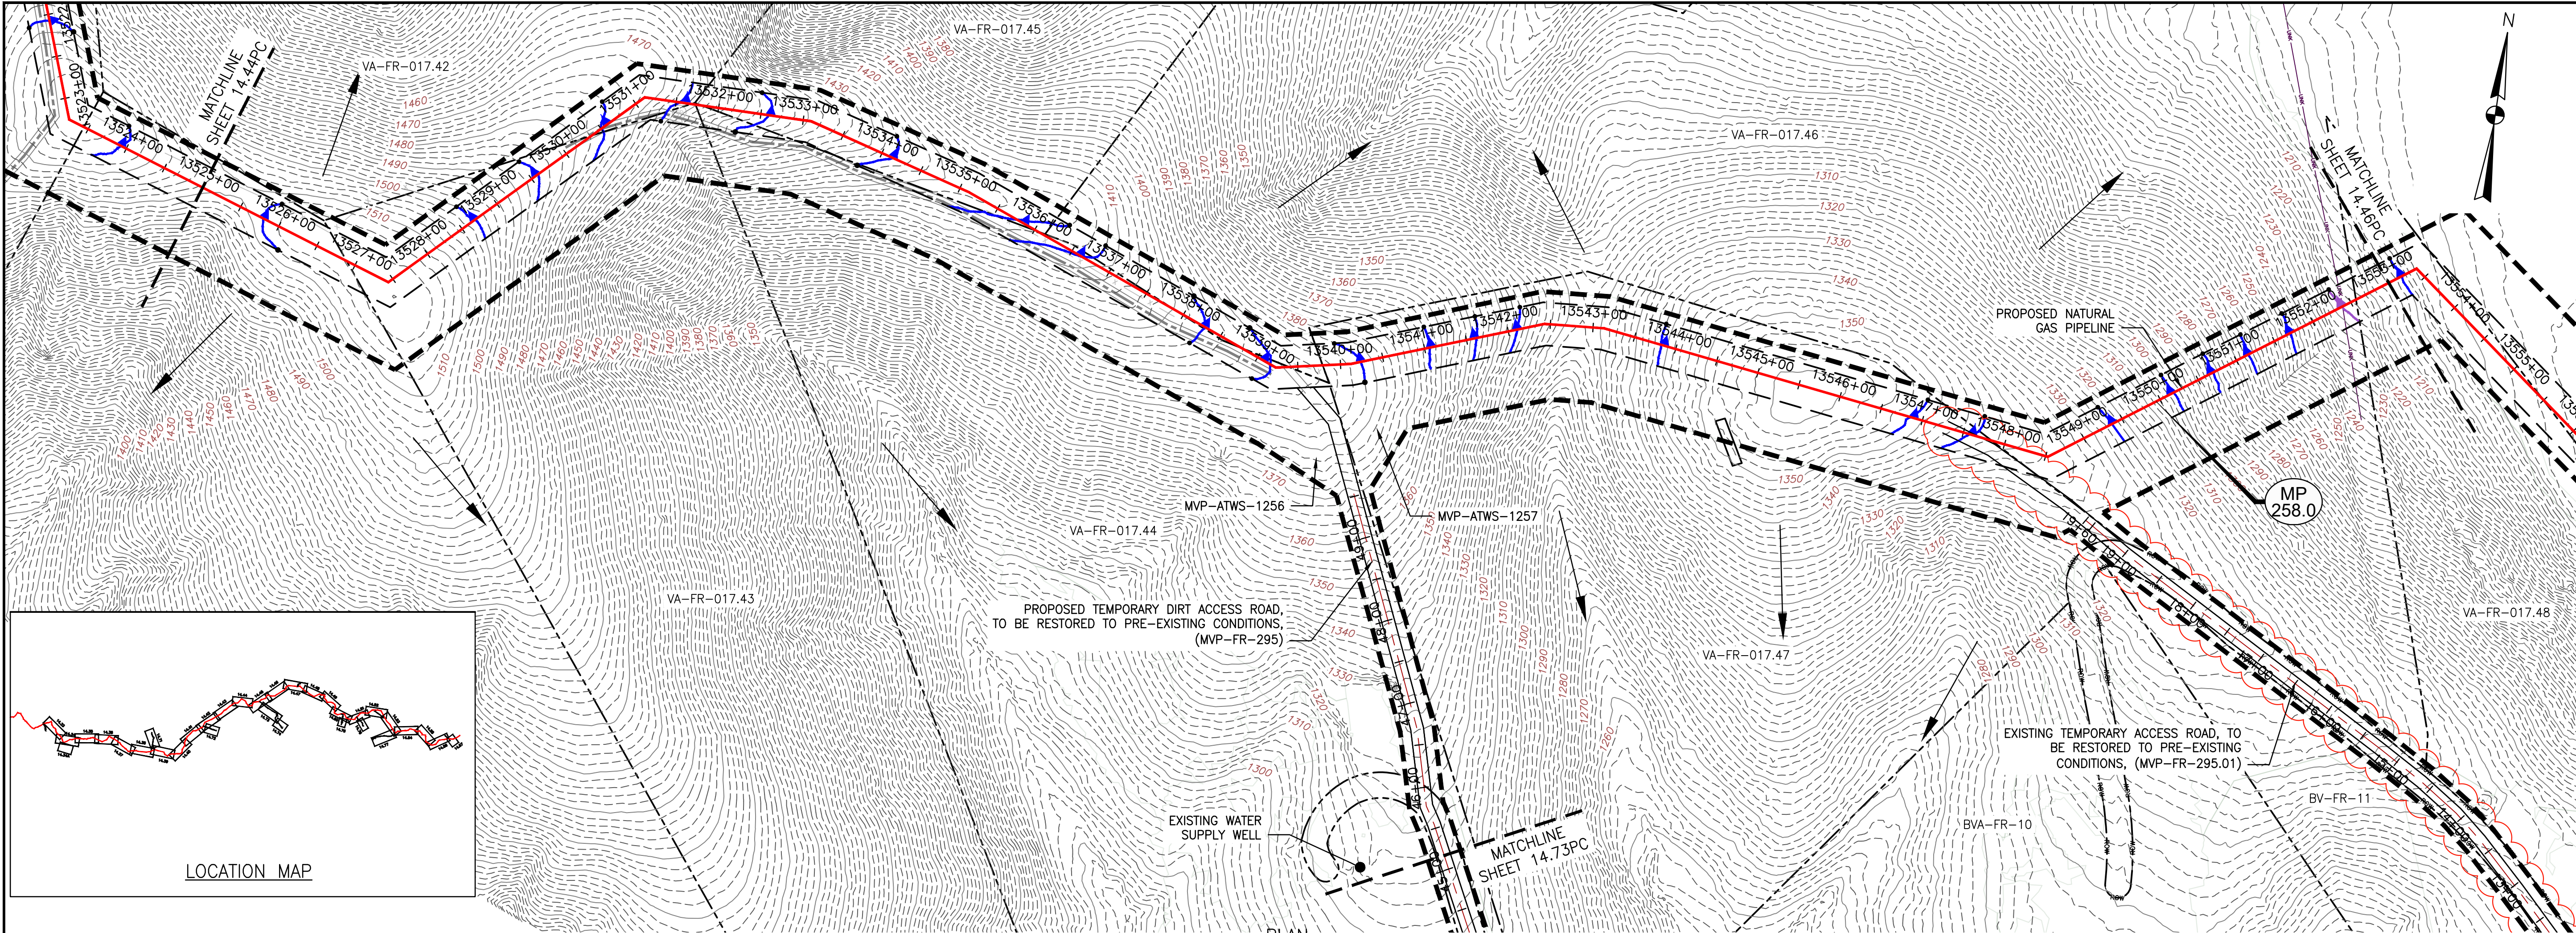

PROFILE

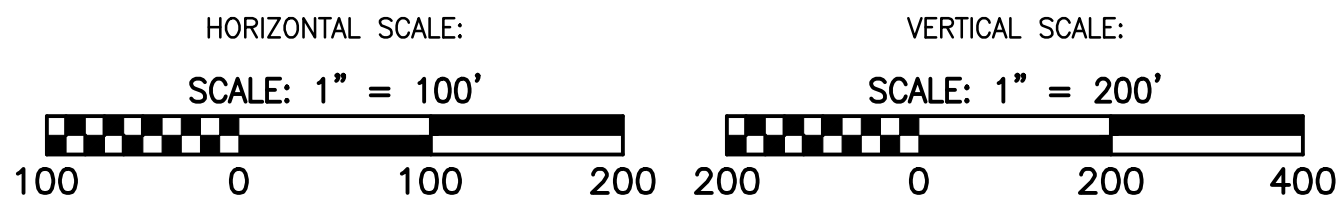

LEGEND

- EXISTING CULVERT
- STREAM
- EXISTING PROPERTY LINE
- EXISTING STATE LINE
- EXISTING COUNTY LINE
- EXISTING ROAD/TRAIL
- USDA FOREST SERVICE (NATIONAL FOREST) LANDS
- APPALACHIAN NATIONAL SCENIC TRAIL
- ACID FORMING MATERIAL
- GRASS-LINED CHANNEL (SEE DETAIL MVP-ES39)
- PROPOSED LIMIT OF DISTURBANCE
- PROPOSED PERMANENT RIGHT OF WAY
- PROPOSED LEVEL SPREADER DIVERSION
- PROPOSED LEVEL SPREADER
- PROPOSED ACCESS ROAD CENTERLINE
- PROPOSED PIPELINE
- SURFACE WATER FLOW DIRECTION
- POND
- WETLAND
- PROPOSED CULVERT WITH OUTLET PROTECTION (SEE DETAILS MVP-ES7, 7.1)
- APPROXIMATE LOCATION OF WATER BAR END TREATMENTS (PENDING FIELD CONDITIONS)

- STREAM FLOW DIRECTION
- FEMA 100 YEAR FLOODPLAIN
- PERMANENT WATER BAR 10' END TREATMENT
- PERMANENT WATER BAR 15' END TREATMENT
- PERMANENT WATER BAR 20' END TREATMENT

- STEEP SLOPE AREA
- EXISTING FOREST
- PERMANENT EASEMENT RESTORED TO MEADOW CONDITION
- TEMPORARY EASEMENT RESTORED TO BRUSH CONDITION

NOTES:


- NOTE THAT ALL WATER BARS REGARDLESS OF SPECIFIED CALCULATION LENGTH ARE TO BE INSTALLED WITH 20-FT END TREATMENT LENGTHS, EXCEPT AS NOTED IN NOTE 2 BELOW.
- IN AREAS OF RIDGETOP AS NOTED IN THE TABLE ON THE KEY PLAN OF THIS PLAN SET, WATER BARS WITH END TREATMENT LENGTHS OF 10-FT WILL BE PLACED ON EITHER END.

FIELD MODIFICATION		ADDRESS VAEQ COMMENTS	
RE	DW	RE	DW
6	12/06/18	KAL	RE
5	03/16/18	KAL	RE
4	03/04/18	KAL	RE
3	02/22/18	KAL	RE
2	11/21/17	KAL	RE
NO.	DATE:	CHD.	APPO.
REVISIONS:			



POST CONSTRUCTION (STORMWATER & RESTORATION) PLANS	
MOUNTAIN VALLEY PIPELINE PROJECT - H600 LINE	
SPREAD 10 - FRANKLIN COUNTY, VIRGINIA	
MOUNTAIN VALLEY PIPELINE, LLC	
2200 ENERGY DRIVE	
CANONSBURG, PA 15317	

TETRA TECH
complex world | CLEAR SOLUTIONS™
661 ANDERSEN DRIVE
FOSTER PLAZA 7
PITTSBURGH, PA 15220

POST CONSTRUCTION
(STORMWATER &
RESTORATION) PLANS

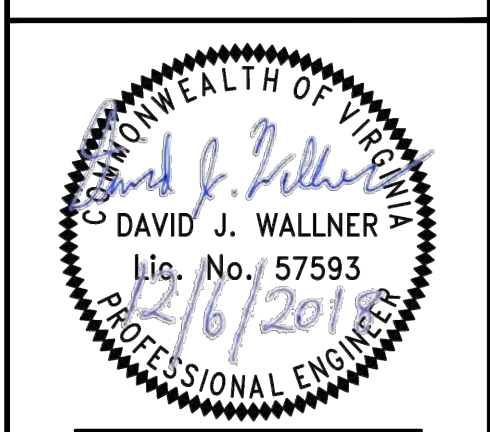

DRAWN BY:	KAL
CHECKED BY:	HT
APPROVED BY:	RE
DATE:	12/06/2018
SCALE:	AS SHOWN
SHT. NO. 14.45PC	OF 14.77PC

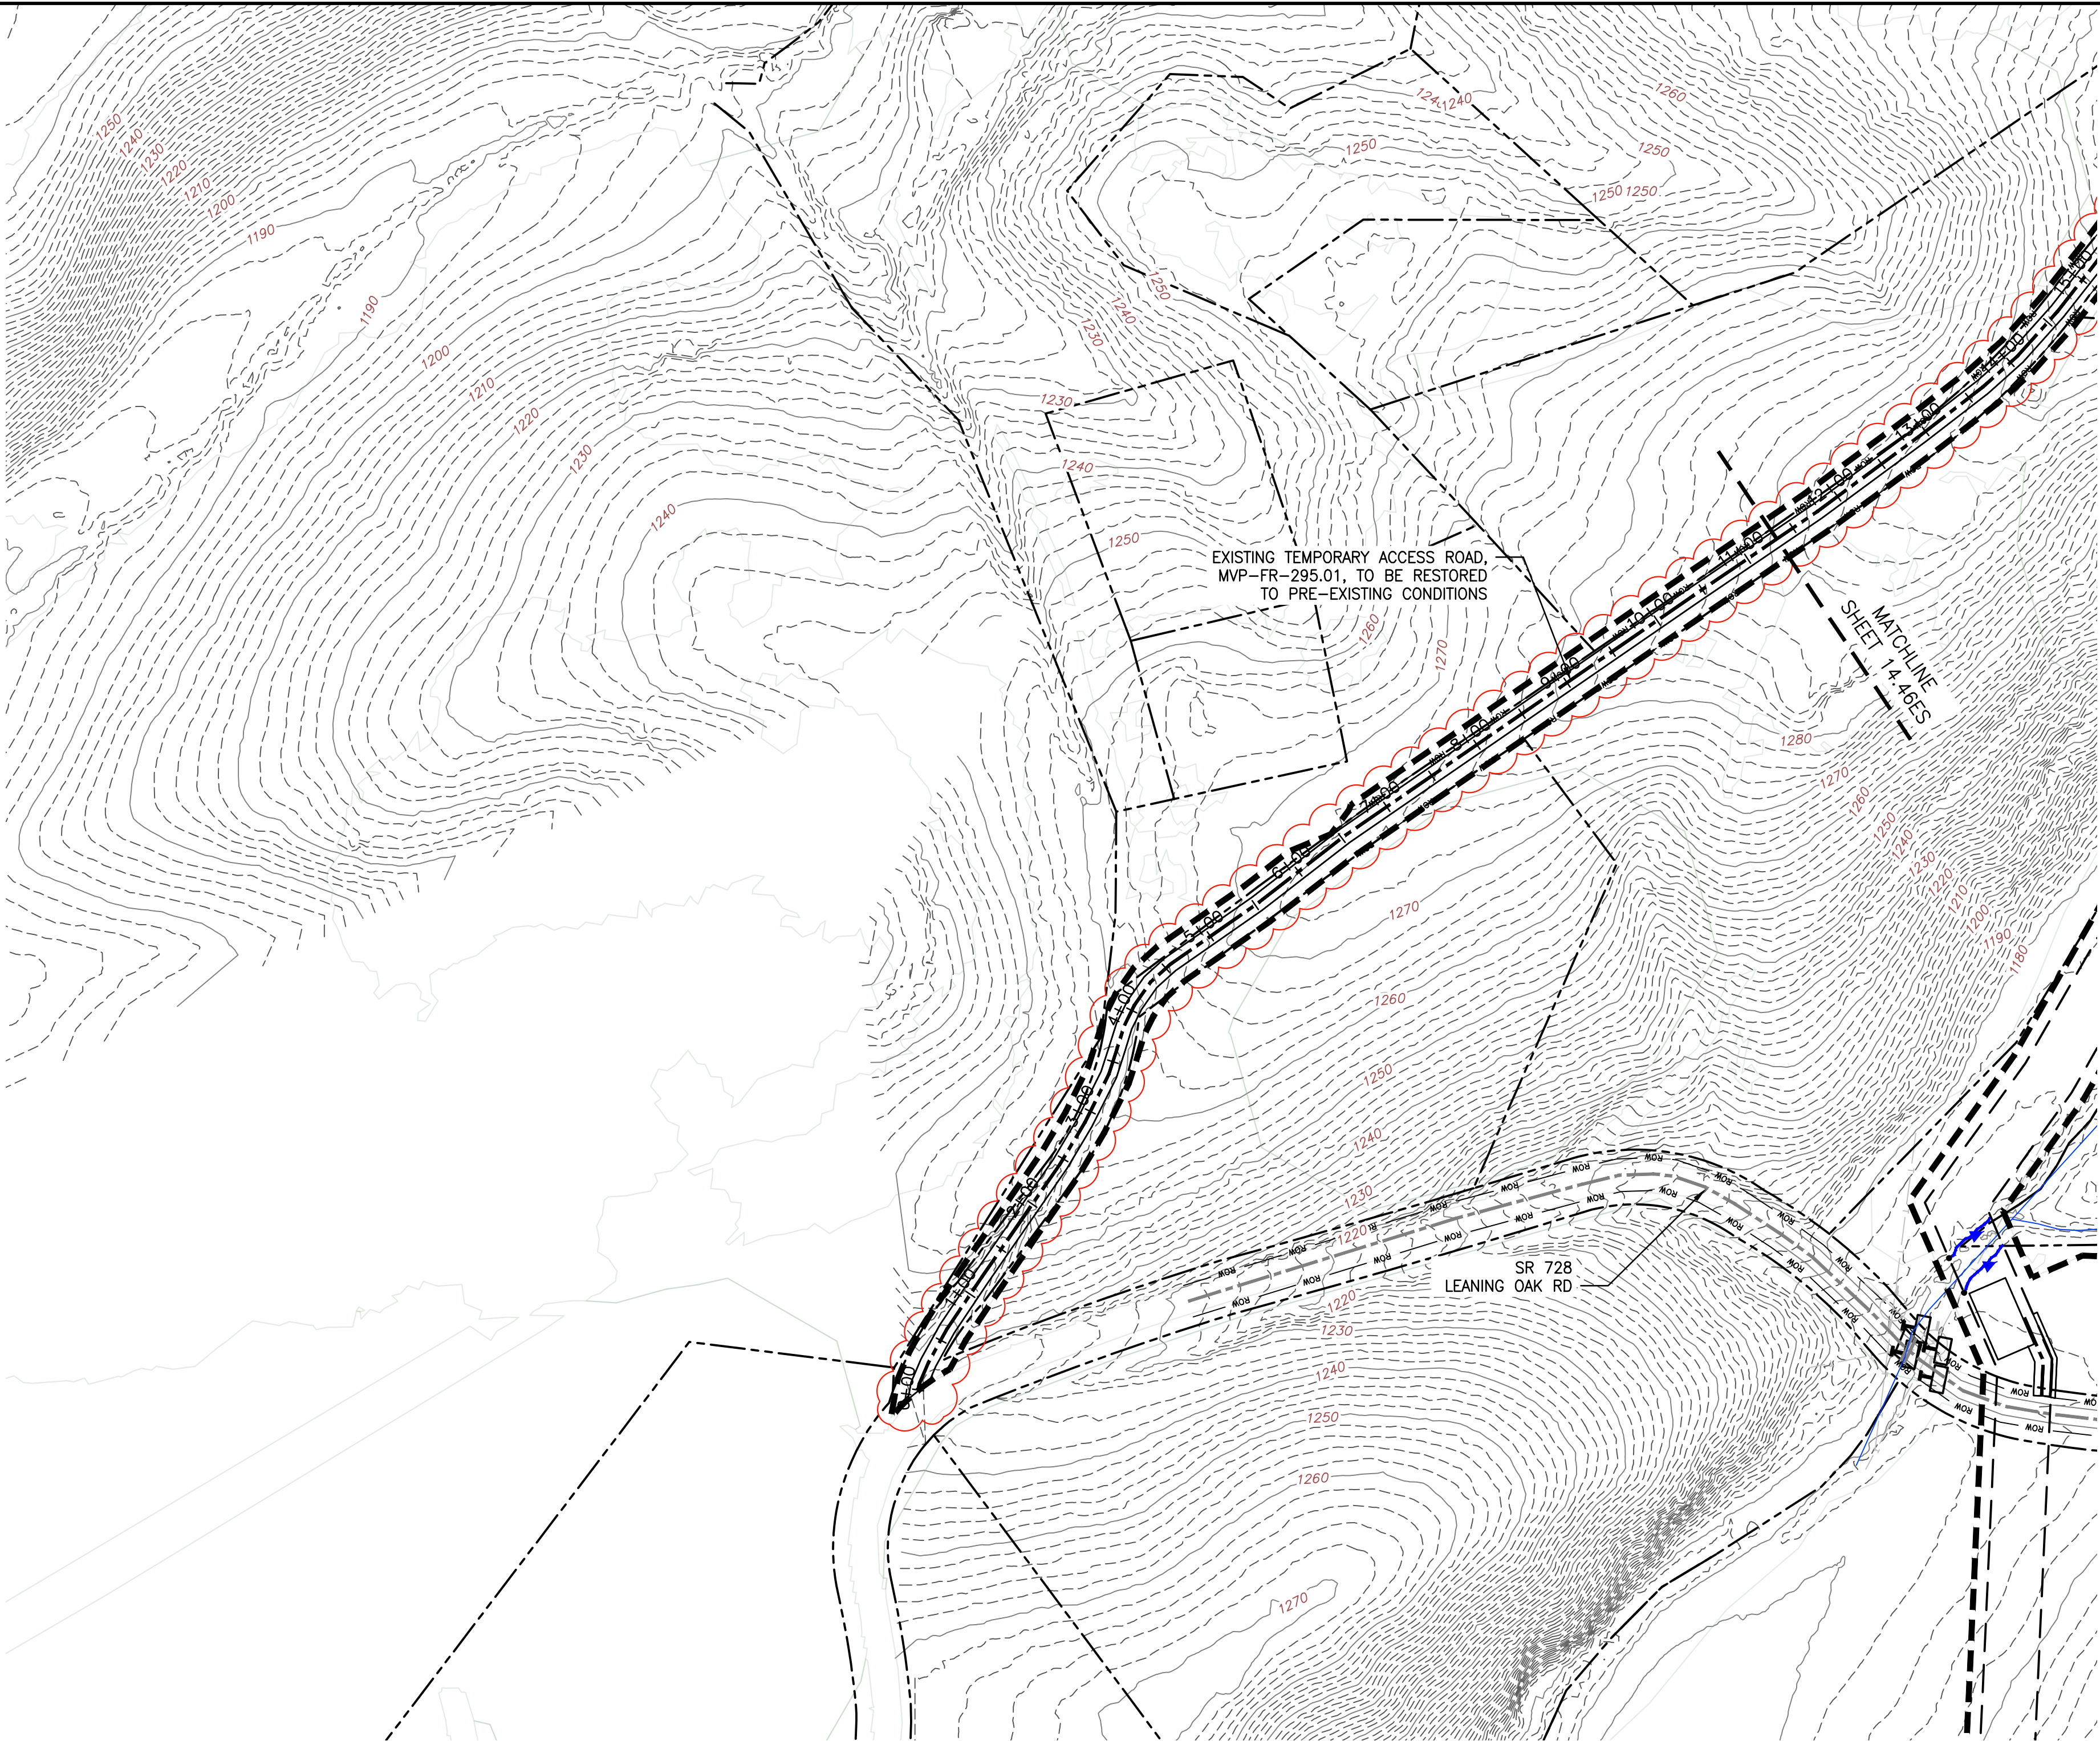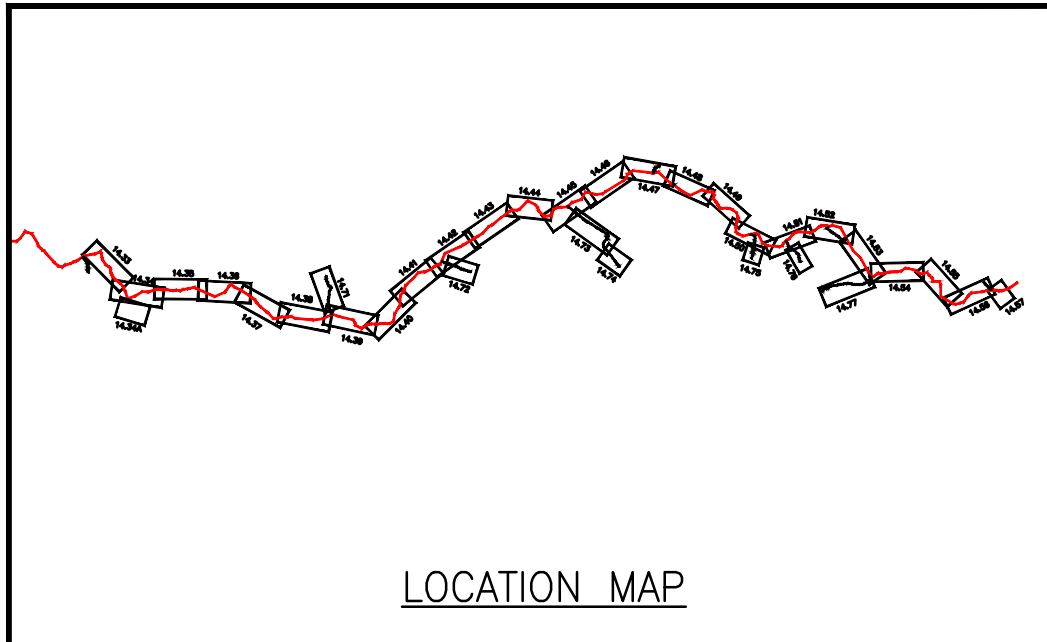


LEGEND

- EXISTING CULVERT
- STREAM
- EXISTING PROPERTY LINE
- EXISTING STATE LINE
- EXISTING COUNTY LINE
- EXISTING ROAD/TRAIL
- USDA FOREST SERVICE (NATIONAL FOREST) LANDS
- APPALACHIAN NATIONAL SCENIC TRAIL
- ACID FORMING MATERIAL
- GRASS-LINED CHANNEL (SEE DETAIL MVP-ES39)
- PROPOSED LIMIT OF DISTURBANCE
- PROPOSED PERMANENT RIGHT OF WAY

- PROPOSED LEVEL SPREADER DIVERSION
- PROPOSED LEVEL SPREADER
- PROPOSED ACCESS ROAD CENTERLINE
- PROPOSED PIPELINE
- SURFACE WATER FLOW DIRECTION
- POND
- WETLAND
- PROPOSED CULVERT WITH OUTLET PROTECTION (SEE DETAILS MVP-ES7, 7.1)
- APPROXIMATE LOCATION OF WATER BAR END TREATMENTS (PENDING FIELD CONDITIONS)

- STREAM FLOW DIRECTION
- FEMA 100 YEAR FLOODPLAIN
- PERMANENT WATER BAR 10' END TREATMENT
- PERMANENT WATER BAR 15' END TREATMENT
- PERMANENT WATER BAR 20' END TREATMENT

- STEEP SLOPE AREA
- EXISTING FOREST
- PERMANENT EASEMENT RESTORED TO MEADOW CONDITION
- TEMPORARY EASEMENT RESTORED TO BRUSH CONDITION

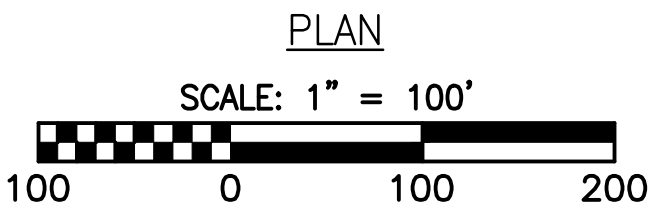

NOTES:

- NOTE THAT ALL WATER BARS REGARDLESS OF SPECIFIED CALCULATION LENGTH ARE TO BE INSTALLED WITH 20-FT END TREATMENT LENGTHS, EXCEPT AS NOTED IN NOTE 2 BELOW.
- IN AREAS OF RIDGETOP AS NOTED IN THE TABLE ON THE KEY PLAN OF THIS PLAN SET, WATER BARS WITH END TREATMENT LENGTHS OF 10-FT WILL BE PLACED ON EITHER END.

FIELD MODIFICATION		ADDRESS VADO COMMENTS	
6	12/06/18	KAL	DW
6	03/21/18	KAL	DW
5	03/16/18	KAL	DW
4	03/04/18	KAL	DW
3	02/22/18	KAL	DW
2	11/21/17	KAL	DW
NO:	DATE:	CHD:	APPD:
DESCRIPTION:			
REVISIONS:			


Mountain Valley PIPELINE	
POST CONSTRUCTION (STORMWATER & RESTORATION) PLANS	
MOUNTAIN VALLEY PIPELINE PROJECT - H600 LINE	
SPREAD 10 - FRANKLIN COUNTY, VIRGINIA	
MOUNTAIN VALLEY PIPELINE, LLC	
2200 ENERGY DRIVE	
CANONSBURG, PA 15317	

TETRA TECH

complex world | CLEAR SOLUTIONS™

661 ANDERSEN DRIVE
FOSTER PLAZA 7
PITTSBURGH, PA 15220

POST CONSTRUCTION
(STORMWATER &
RESTORATION) PLANS

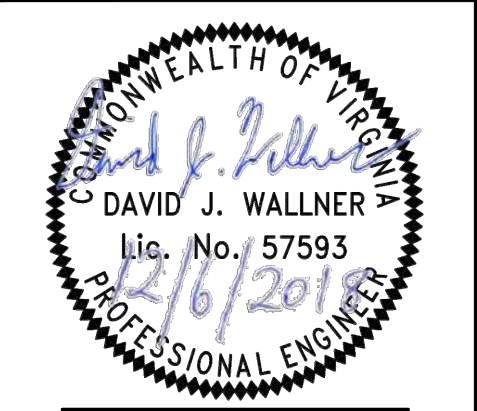

DRAWN BY:	KAL
CHECKED BY:	HT
APPROVED BY:	RE
DATE:	12/06/2018
SCALE:	AS SHOWN
SHT. NO. 14.74PC OF 14.77PC	REVISION