

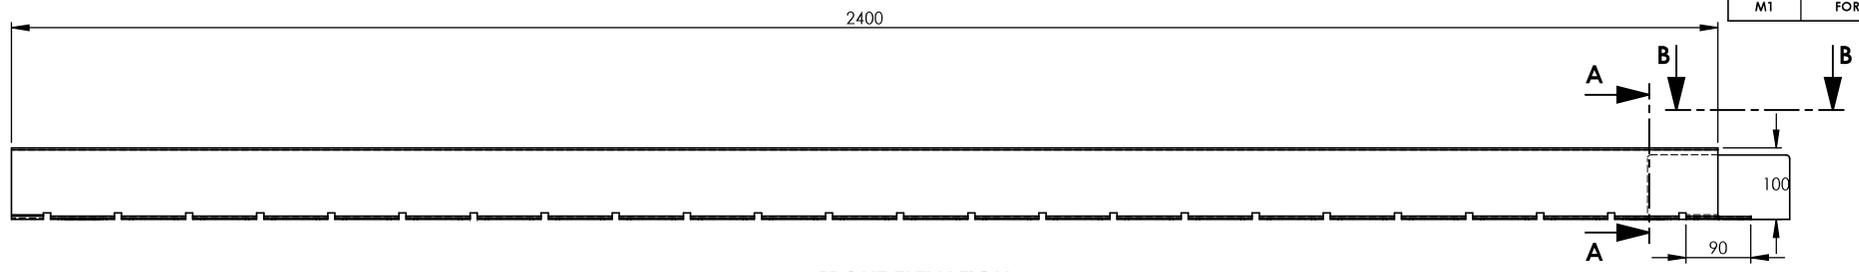



REVISIONS		
REV.	DESCRIPTION	DATE
M1	FOR MANUFACTURE	10/11/2020

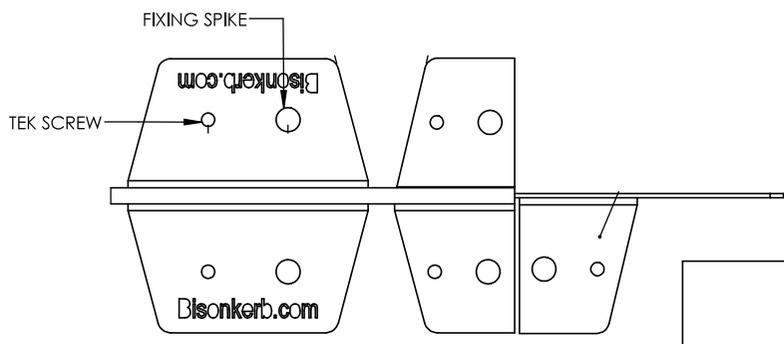


FRONT ELEVATION

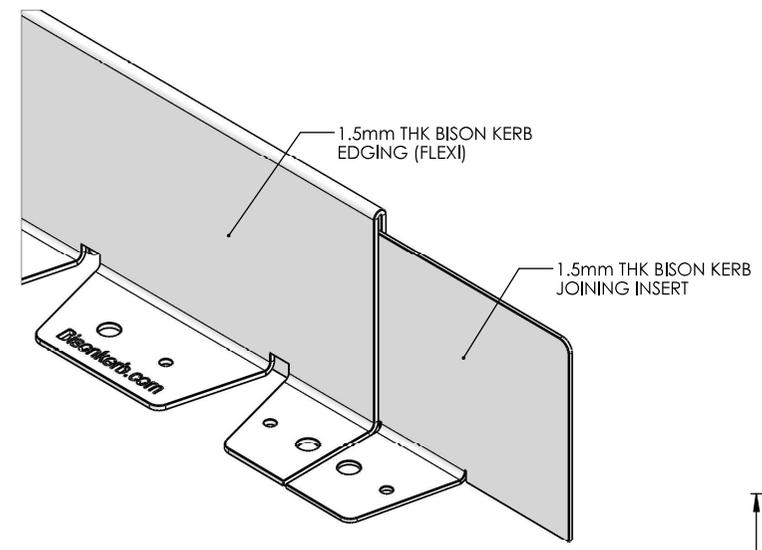

SECTION B-B
SCALE 1 : 2

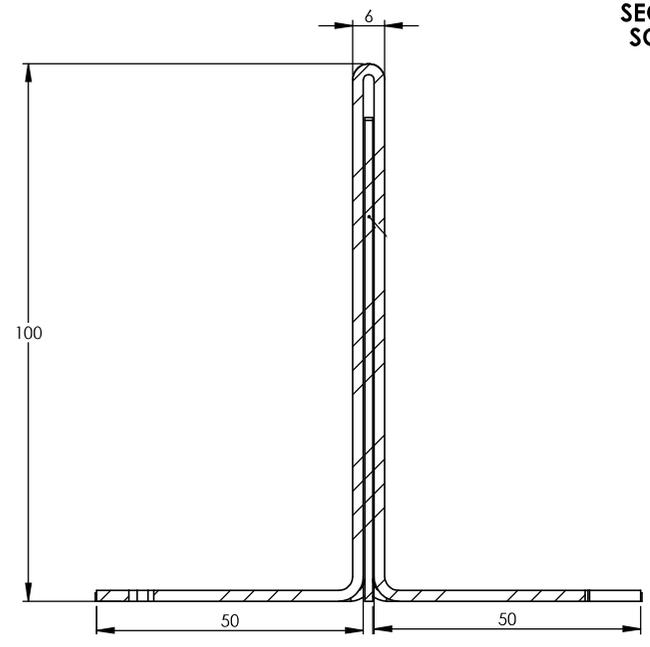

SECTION A-A
SCALE 1 : 1

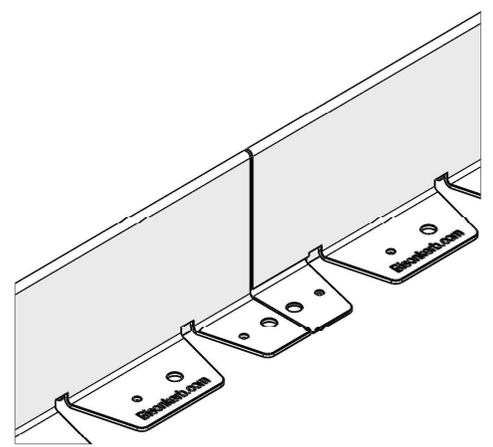

NOTES

- FINISH = GALVANISED SHEET**
- KINLEY WORKS TO A 2mm TOLERANCE**

DATE	29/10/2021	SHEET NUMBER	1 OF 1	SCALE	1:7.5
CLIENT	KINLEY SYSTEMS	DRAWN BY		SHEET SIZE	A3
JOB TITLE		TOLERANCES	±2mm		

DRAWING TITLE
100MM BISON KERB EDGING - FLEXIBLE

JOB NO.	DRAWING NO.	REV.
	100mm KERB EDGING - 2mm THK	M1

Kinley Head Office
Northcott
Cannock Park,
Staplecross
East Sussex
TN32 5BS
Tel: +44 (0)20 3146 7879
Email: sales@exceledge.co.uk

