

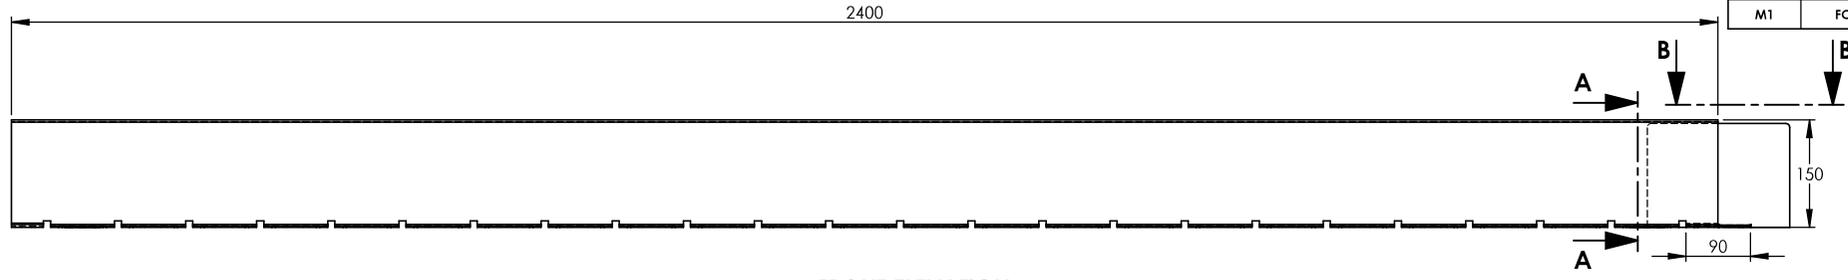



REVISIONS		
REV.	DESCRIPTION	DATE
M1	FOR MANUFACTURE	10/11/2020

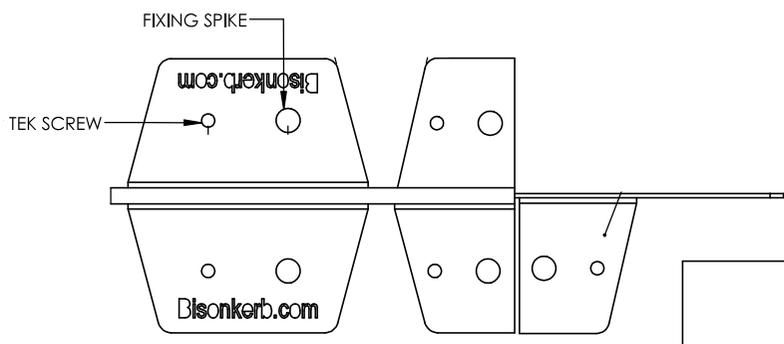


FRONT ELEVATION

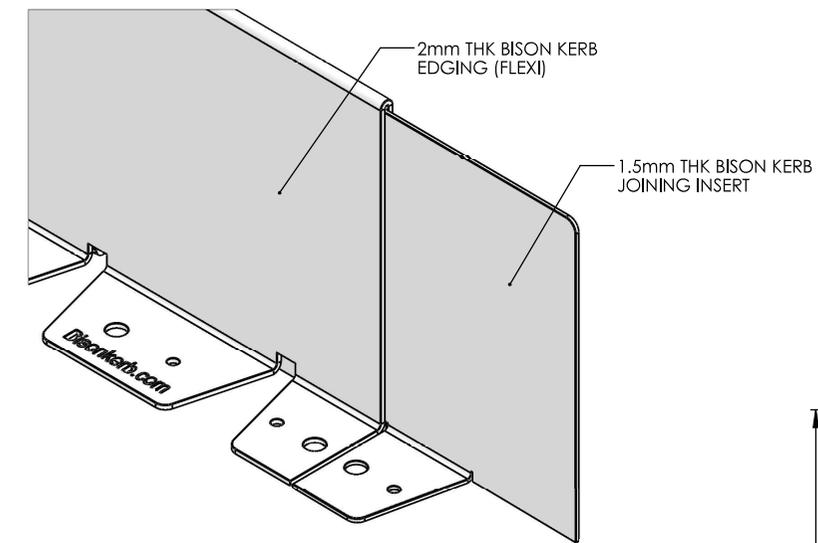

SECTION B-B  
SCALE 1 : 2

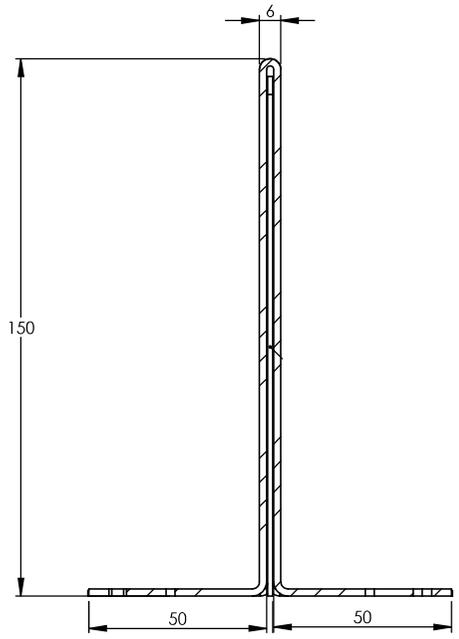

SECTION A-A  
SCALE 1 : 1.5

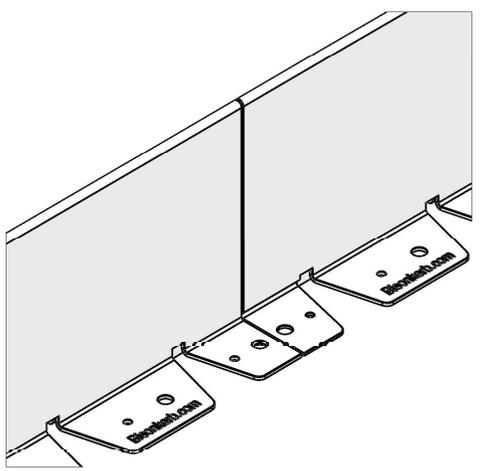

NOTES

- FINISH = GALVANISED SHEET
- KINLEY WORKS TO A 2mm TOLERANCE

DATE	27/10/2021	SHEET NUMBER	1 OF 1	SCALE	1:7.5
CLIENT	KINLEY SYSTEMS	DRAWN BY		SHEET SIZE	A3
JOB TITLE		TOLERANCES	±2mm		

DRAWING TITLE  
150MM BISON KERB EDGING - FLEXIBLE

JOB NO.	DRAWING NO.	REV.
	150mm KERB EDGING - 2mm THK	M1

Kinley Head Office  
Norringspit  
Compass Park,  
Staplecross  
East Sussex  
TN32 5BS  
Tel: +44 (0)20 3146 7879  
Email: sales@excelledge.co.uk

