




REVISIONS		
REV.	DESCRIPTION	DATE
M1	FOR MANUFACTURE	09/10/2020

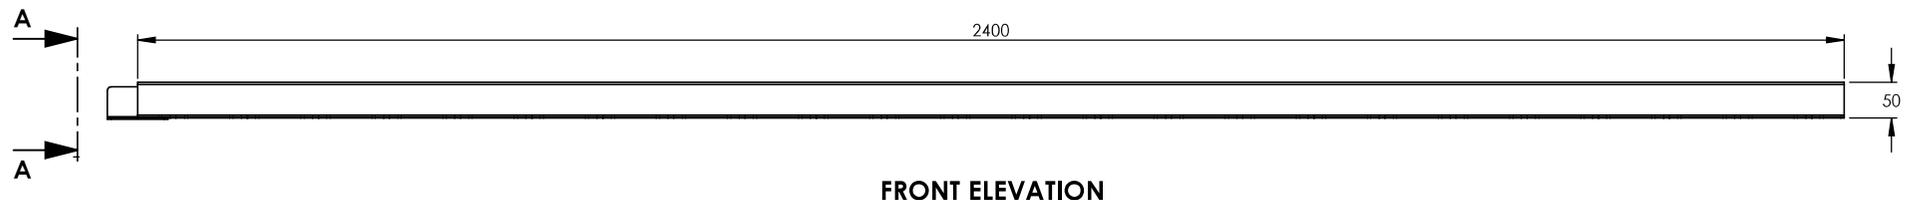


FRONT ELEVATION

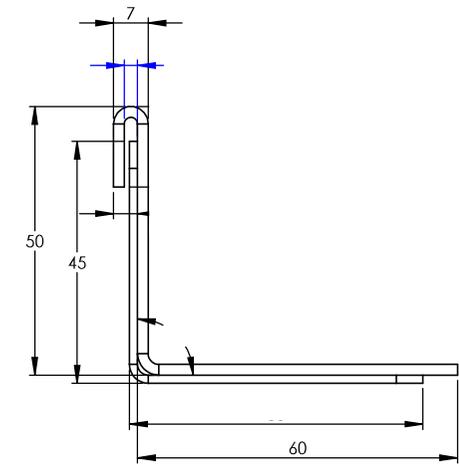

SECTION A-A  
SCALE 1 : 1

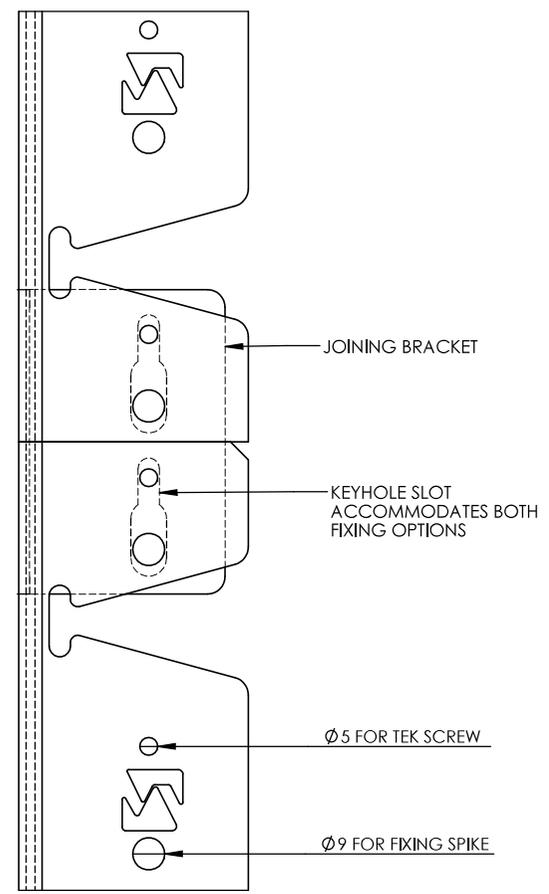

PLAN - SCALE 1:1.5

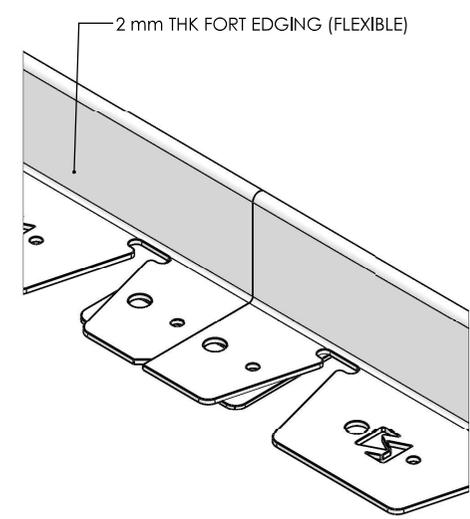

NOTES

- FINISH = VARIOUS
- KINLEY WORKS TO A 2mm TOLERANCE

DATE	29/10/2021	SHEET NUMBER	1 OF 1	SCALE	1:7.5
CLIENT	KINLEY SYSTEMS	DRAWN BY	J.LEE	SHEET SIZE	A3
JOB TITLE	FORT EDGING 50mm	TOLERANCES	±2mm		
DRAWING TITLE					
50 mm FORT EDGING ASSEMBLY - FLEXIBLE					

JOB NO.	N/A	DRAWING NO.	50 FORT FLEXI ASSEMBLY_A	REV.	B
Kinley Head Office Northpoint Compass Park, Staplecross East Sussex TN32 5BS Tel: +44 (0)20 3146 7879 Email: sdes@excelledge.co.uk					

