




REVISIONS		
REV.	DESCRIPTION	DATE
M1	FOR MANUFACTURE	10/11/2020

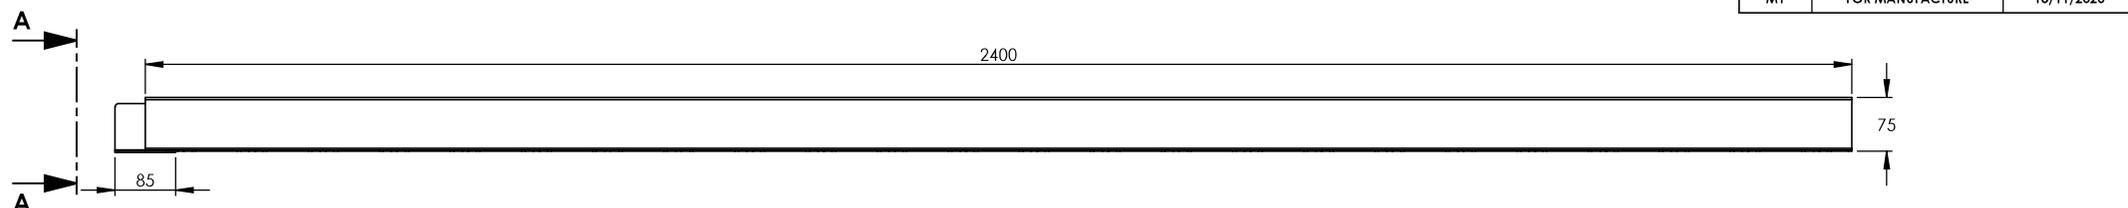


FRONT ELEVATION

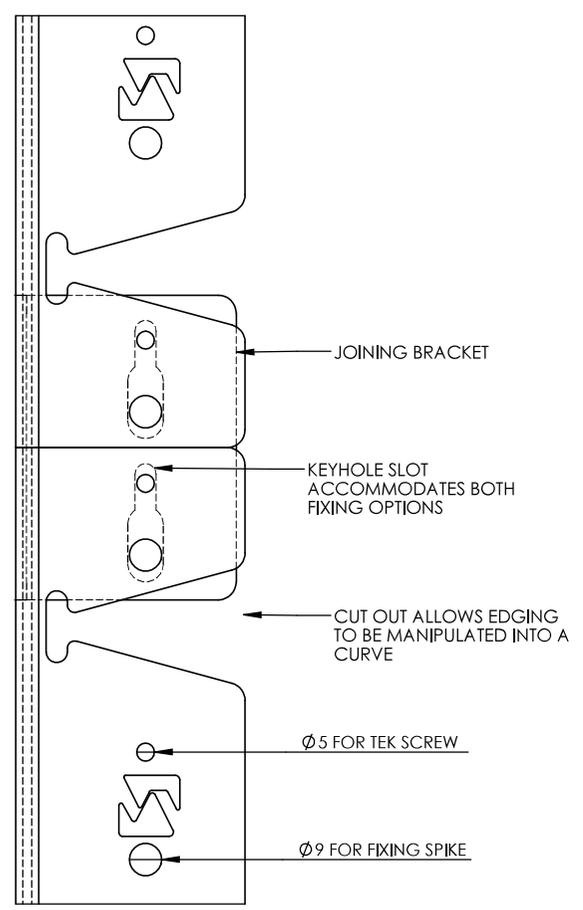

PLAN - SCALE 1:1.5

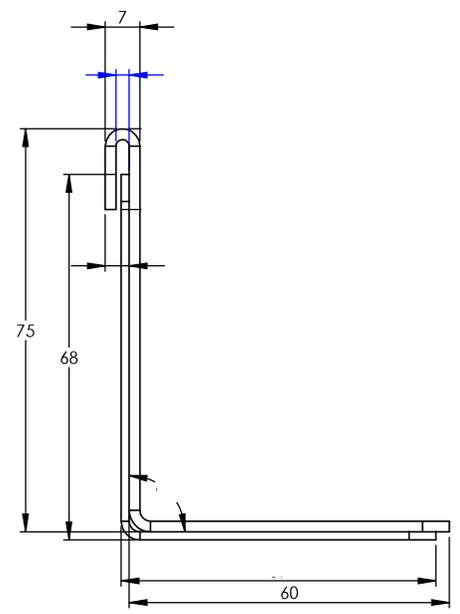

**SECTION A-A
SCALE 1 : 1**

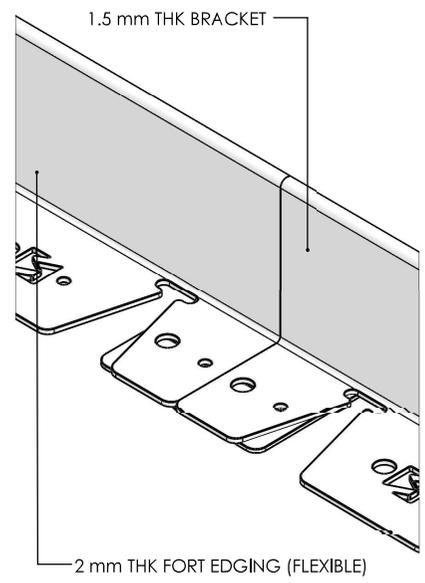

NOTES

- FINISH = VARIOUS**
- KINLEY WORKS TO A 2mm TOLERANCE**

DATE	29/10/2021	SHEET NUMBER	1 OF 1	SCALE	1:7.5
CLIENT	KINLEY SYSTEMS	DRAWN BY	J.LEE	SHEET SIZE	A3
JOB TITLE	FORT EDGING 75mm	TOLERANCES	±2mm		

75 mm FORT EDGING ASSEMBLY - FLEXIBLE

JOB NO.	N/A	DRAWING NO.	75 FORT FLEXI ASSEMBLY_A	REV.	M1
---------	-----	-------------	--------------------------	------	----

Kinley Head Office
Northpoint
Compass Park,
Staplecross
East Sussex
TN32 5BS
Tel: +44 (0)20 3146 7879
Email: sales@excelledge.co.uk

