




REVISIONS			
ZONE	REV.	DESCRIPTION	DATE
	M1	FOR MANUFACTURE	10/11/2020

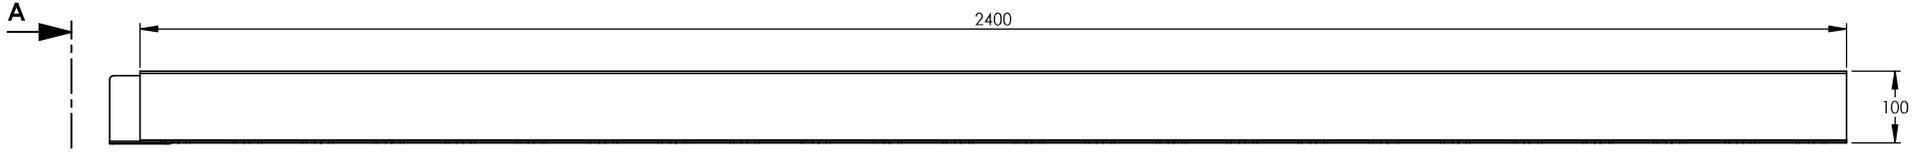


FRONT ELEVATION

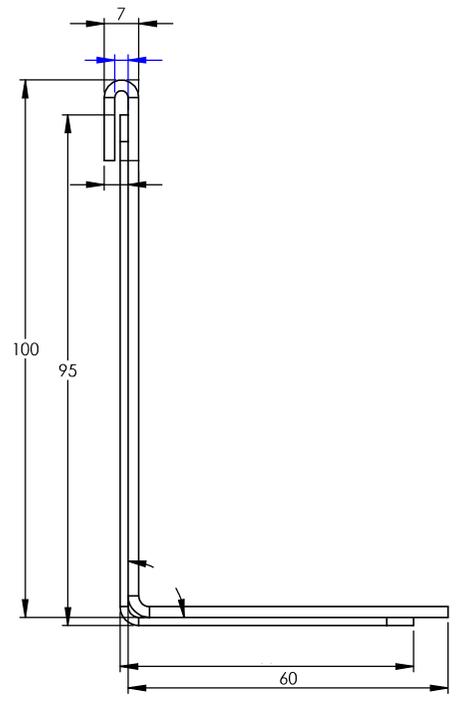

**SECTION A-A
SCALE 1 : 1**

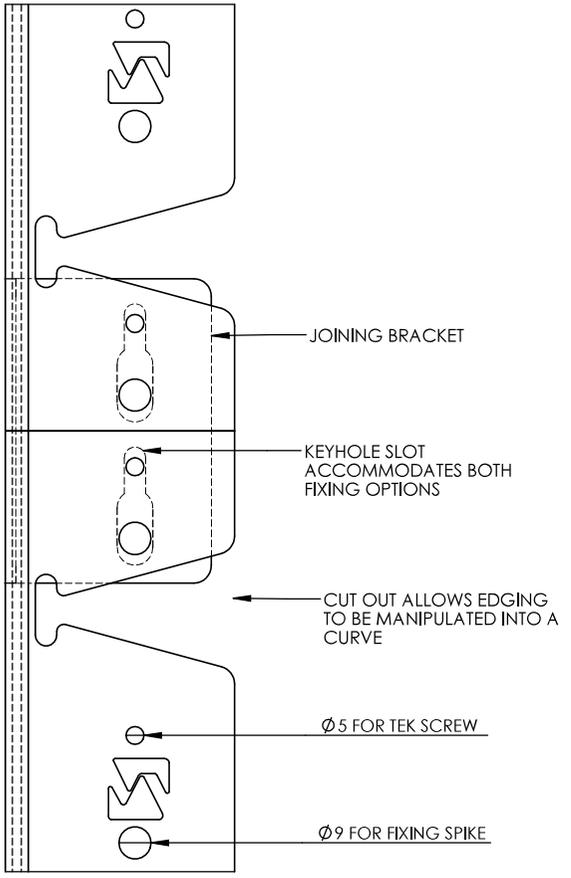

PLAN - SCALE 1:1.5

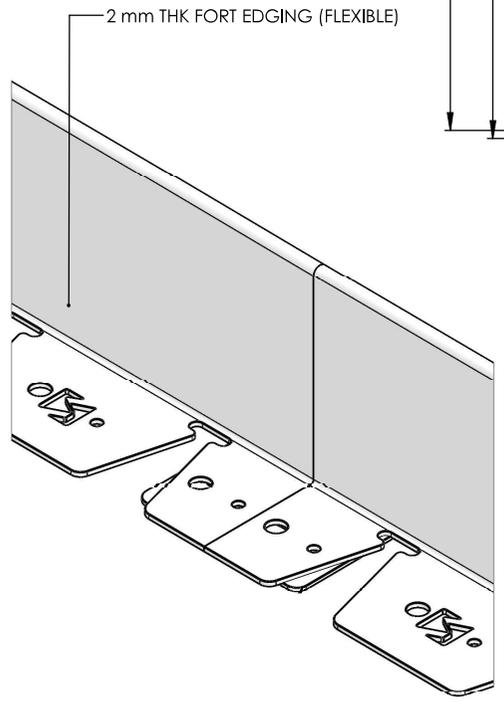

NOTES

- FINISH = VARIOUS**
- KINLEY WORKS TO A 2mm TOLERANCE**

DATE	29/10/2021	SHEET NUMBER	1 OF 1	SCALE	1:7.5
CLIENT	KINLEY SYSTEMS	DRAWN BY	J.LEE	SHEET SIZE	A3
JOB TITLE	FORT EDGING 100mm		TOLERANCES	±2mm	

DRAWING TITLE
100mm FORT EDGING ASSEMBLY - FLEXIBLE

JOB NO.	N/A	DRAWING NO.	100 FORT FLEXI ASSEMBLY.	REV.	M1
---------	-----	-------------	--------------------------	------	----

Kinley Head Office
 Nailtophill
 Connaught Park,
 Staplecross
 East Sussex
 TN32 5BS
 Tel: +44 (0)20 3146 7879
 Email: sales@excelledge.co.uk

A