





REVISIONS		
REV.	DESCRIPTION	DATE
M1	FOR MANUFACTURE	10/11/2020

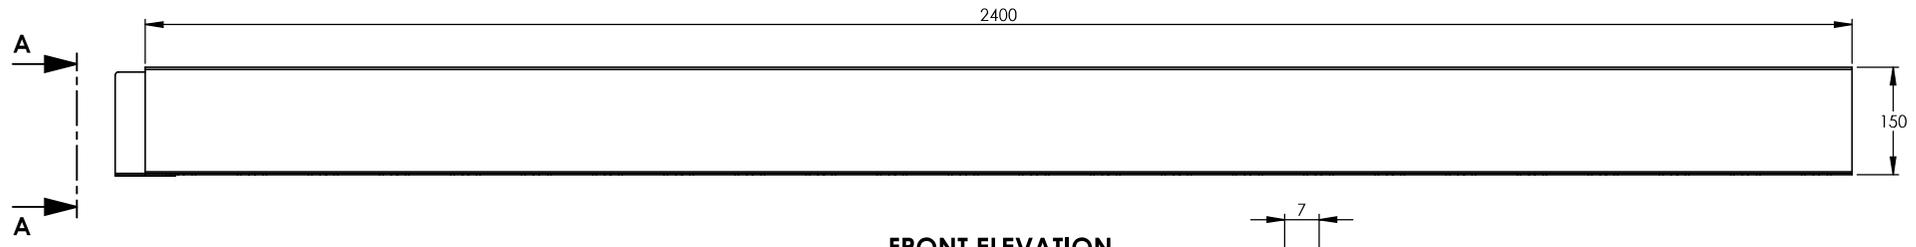

FRONT ELEVATION

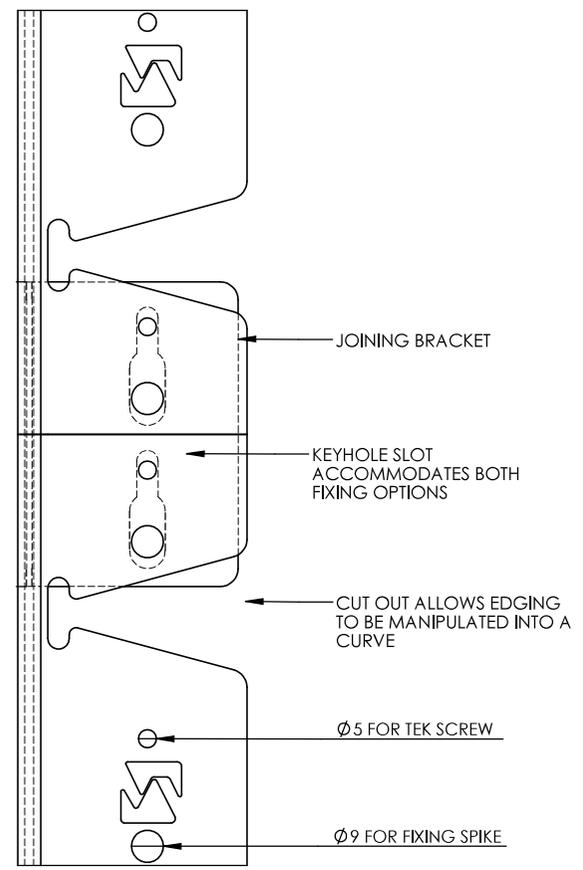

PLAN - SCALE 1:1.5

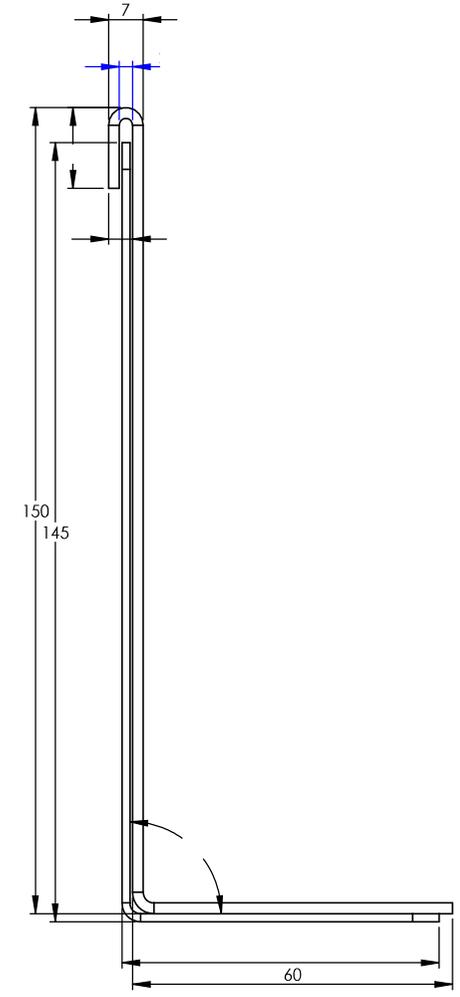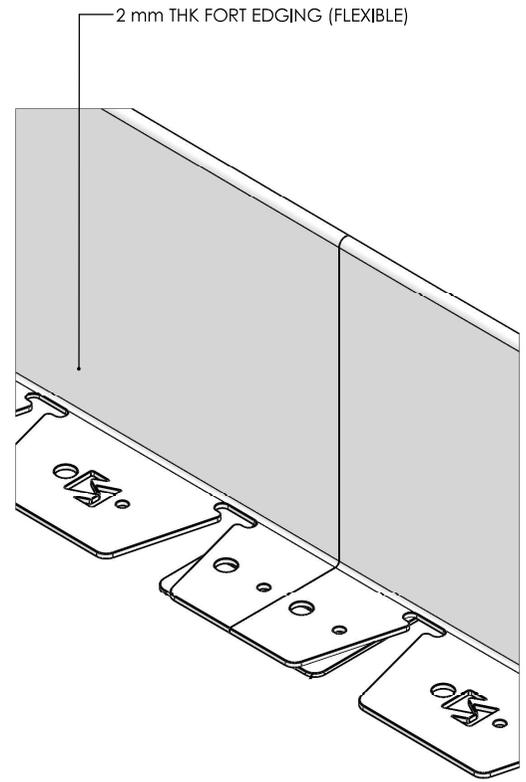

**SECTION A-A
SCALE 1 : 1**

APPROVAL SIGNATURE (FOR CLIENT USE)		
NOTES		
<ul style="list-style-type: none"> FINISH = VARIOUS <p>KINLEY WORKS TO A 2mm TOLERANCE</p>		
DATE	29/10/2021	SHEET NUMBER 1 OF 1
CLIENT	KINLEY SYSTEMS	SCALE 1:7.5
JOB TITLE	FORT EDGING 150mm	DRAWN BY J.LEE
DRAWING TITLE	150 mm FORT EDGING ASSEMBLY - FLEXIBLE	SHEET SIZE A3
JOB NO.	N/A	TOLERANCES ±2mm
DRAWING NO.	150 FORT FLEXI ASSEMBLY.	REV. M1
Kinley Head Office Northpoint Compass Park, Staplecross East Sussex TN32 5BS Tel: +44 (0)20 3146 7879 Email: sales@excelledge.co.uk		