





REVISIONS		
REV.	DESCRIPTION	DATE
M1	FOR MANUFACTURE	28/04/2021

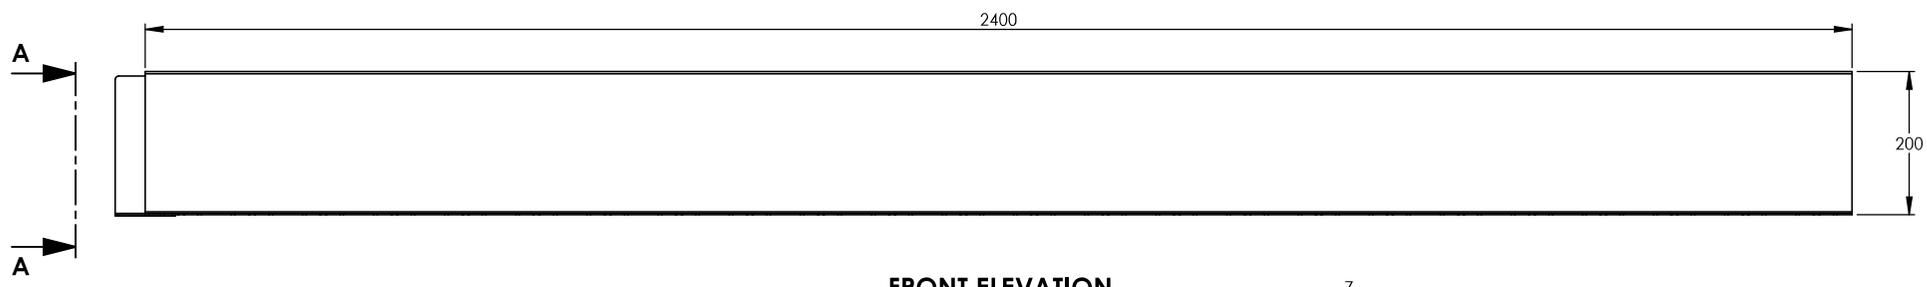

**FRONT ELEVATION**

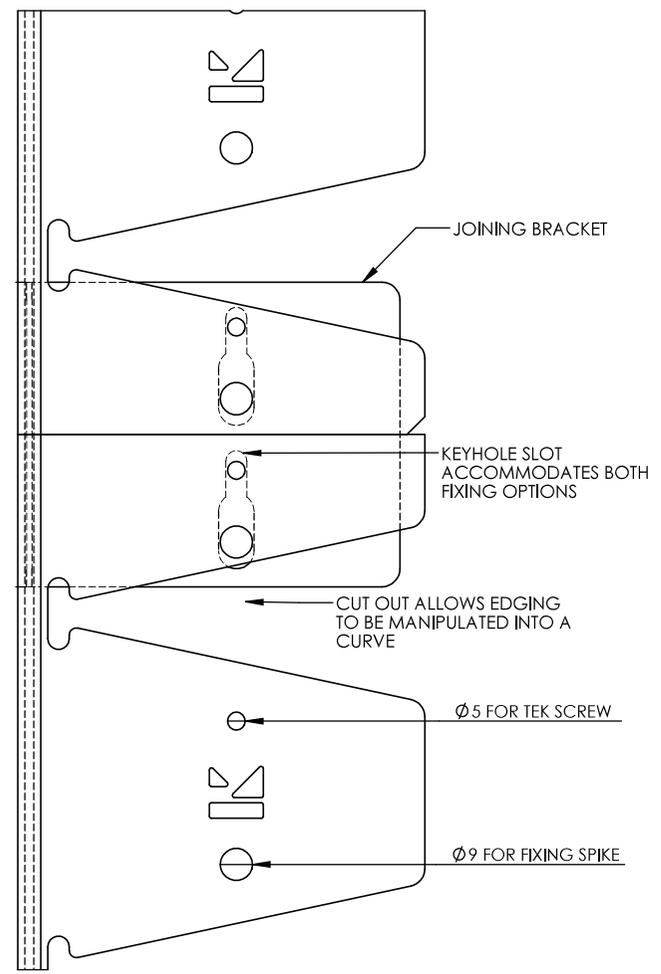

**PLAN - SCALE 1:1.5**

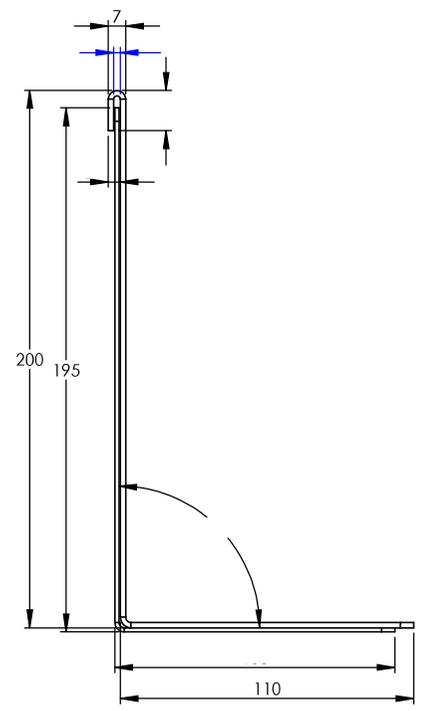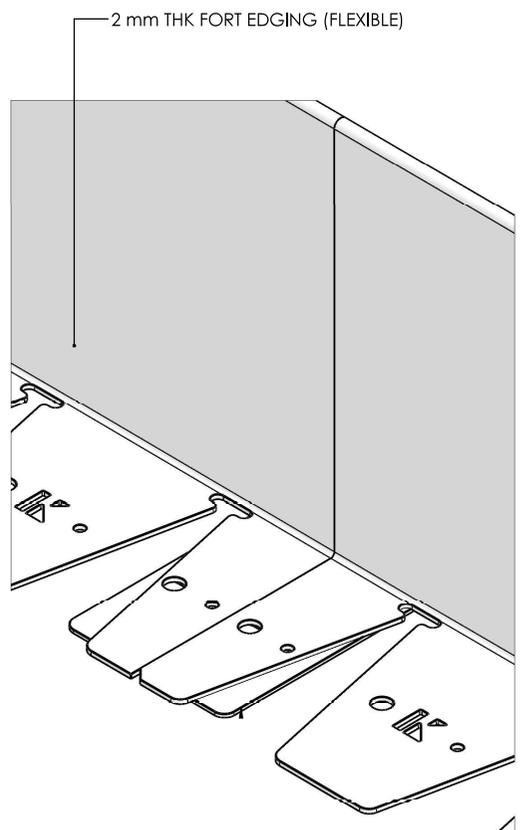

**SECTION A-A  
SCALE 1 : 2**

APPROVAL SIGNATURE (FOR CLIENT USE)

NOTES

- FINISH = VARIOUS**
- KINLEY WORKS TO A 2mm TOLERANCE**

DATE	29/10/2021	SHEET NUMBER	1 OF 1	SCALE	1:7.5
CLIENT	KINLEY SYSTEMS	DRAWN BY	J.LEE	SHEET SIZE	A3
JOB TITLE	FORT EDGING 200mm	TOLERANCES	±2mm		
DRAWING TITLE					
200 mm FORT EDGING ASSEMBLY - FLEXIBLE					

JOB NO.	N/A	DRAWING NO.	200 FORT FLEXI ASSEMBLY.	REV.	M1
---------	-----	-------------	--------------------------	------	----

Kinley Head Office  
Northpoint  
Compass Park  
Staplecross  
East Sussex  
TN32 5BS  
Tel: +44 (0)20 3146 7879  
Email: sales@exceledge.co.uk

A