

1 UNDERGROUND LEVEL 3
A1.01 1:150

CONSTRUCTION TAGS:	
(01)	WALL TAGS SEE A0.03 - WALL TYPES
(1)	CEILING TAGS SEE A0.04 - CEILING TYPES
Room name	ROOM TAGS
(101)	ROOM TAGS
(A101)	DOOR TAGS SEE A5.00 - DOOR SCHEDULE

CONTRACTOR MUST CHECK AND VERIFY ALL DIMENSIONS AND JOB CONDITIONS BEFORE PROCEEDING WITH WORK
 ALL DRAWINGS MAY BE SUBJECT TO CHANGE DUE TO COMMENTS FROM MUNICIPAL DEPARTMENTS AND OTHER AGENCIES WITH AUTHORITY
 ALL DRAWINGS AND SPECIFICATIONS ARE THE PROPERTY OF THE ARCHITECTS AND MUST BE RETURNED AT THE COMPLETION OF THE WORK
 THE CONTRACTOR WORKING FROM DRAWINGS NOT SPECIFICALLY MARKED FOR CONSTRUCTION MUST ASSUME FULL RESPONSIBILITY AND BEAR COSTS FOR ANY CORRECTIONS OR DAMAGES RESULTING FROM HIS OR HER WORK

KEY TO DETAIL LOCATION	
No.	DETAIL NUMBER
No.	DRAWING SHEET NUMBER

DRAWING SETS ISSUED	No.	DATE (DD.MM.YY)	BY
ISSUED FOR SPA	1.	23.04.19	KNYMH
ISSUED FOR SPA	2.	10.05.21	KNYMH
SPA COMMENTS	3.	10.08.21	KNYMH
ISSUED FOR BP APPROVAL	4.	29.07.22	KNYMH

ALL PREVIOUS ISSUES OF THIS DRAWING ARE SUPERSEDED

REVISIONS TO DRAWING	No.	DATE (DD.MM.YY)	BY
NOT FOR CONSTRUCTION			

BUILDING PERMIT NUMBER:

KNYMH
ARCHITECTURE • SOLUTIONS

KNYMH INC.
1006 SKYVIEW DRIVE • SUITE 101
BURLINGTON, ONTARIO • L7P 0V1
T 905.639.6595
F 905.639.0394
www.knymh.com info@knymh.com


PROJECT NORTH

THIS DOCUMENT IS INCOMPLETE AND MAY NOT BE USED FOR REGULATORY APPROVAL PERMIT OR CONSTRUCTION AND ARE FOR USE BY CONSULTANTS, SUBCONSULTANTS, OWNER AND CONTRACTORS TO PROVIDE THEIR INPUT TO THE COORDINATION OF THIS DOCUMENT.

BROCKTON APARTMENTS
175 Catharine St S
Hamilton, Ontario

DRAWING SHEET TITLE:
UNDERGROUND LEVEL 3 PLAN

DRAWING SCALE: As indicated	PROJECT NUMBER: 21039
DRAWN BY: MH	CHECKED BY: PM
DRAWING VERSION:	DRAWING SHEET NUMBER: A1.01
PLOT DATE: 2021-08-05	

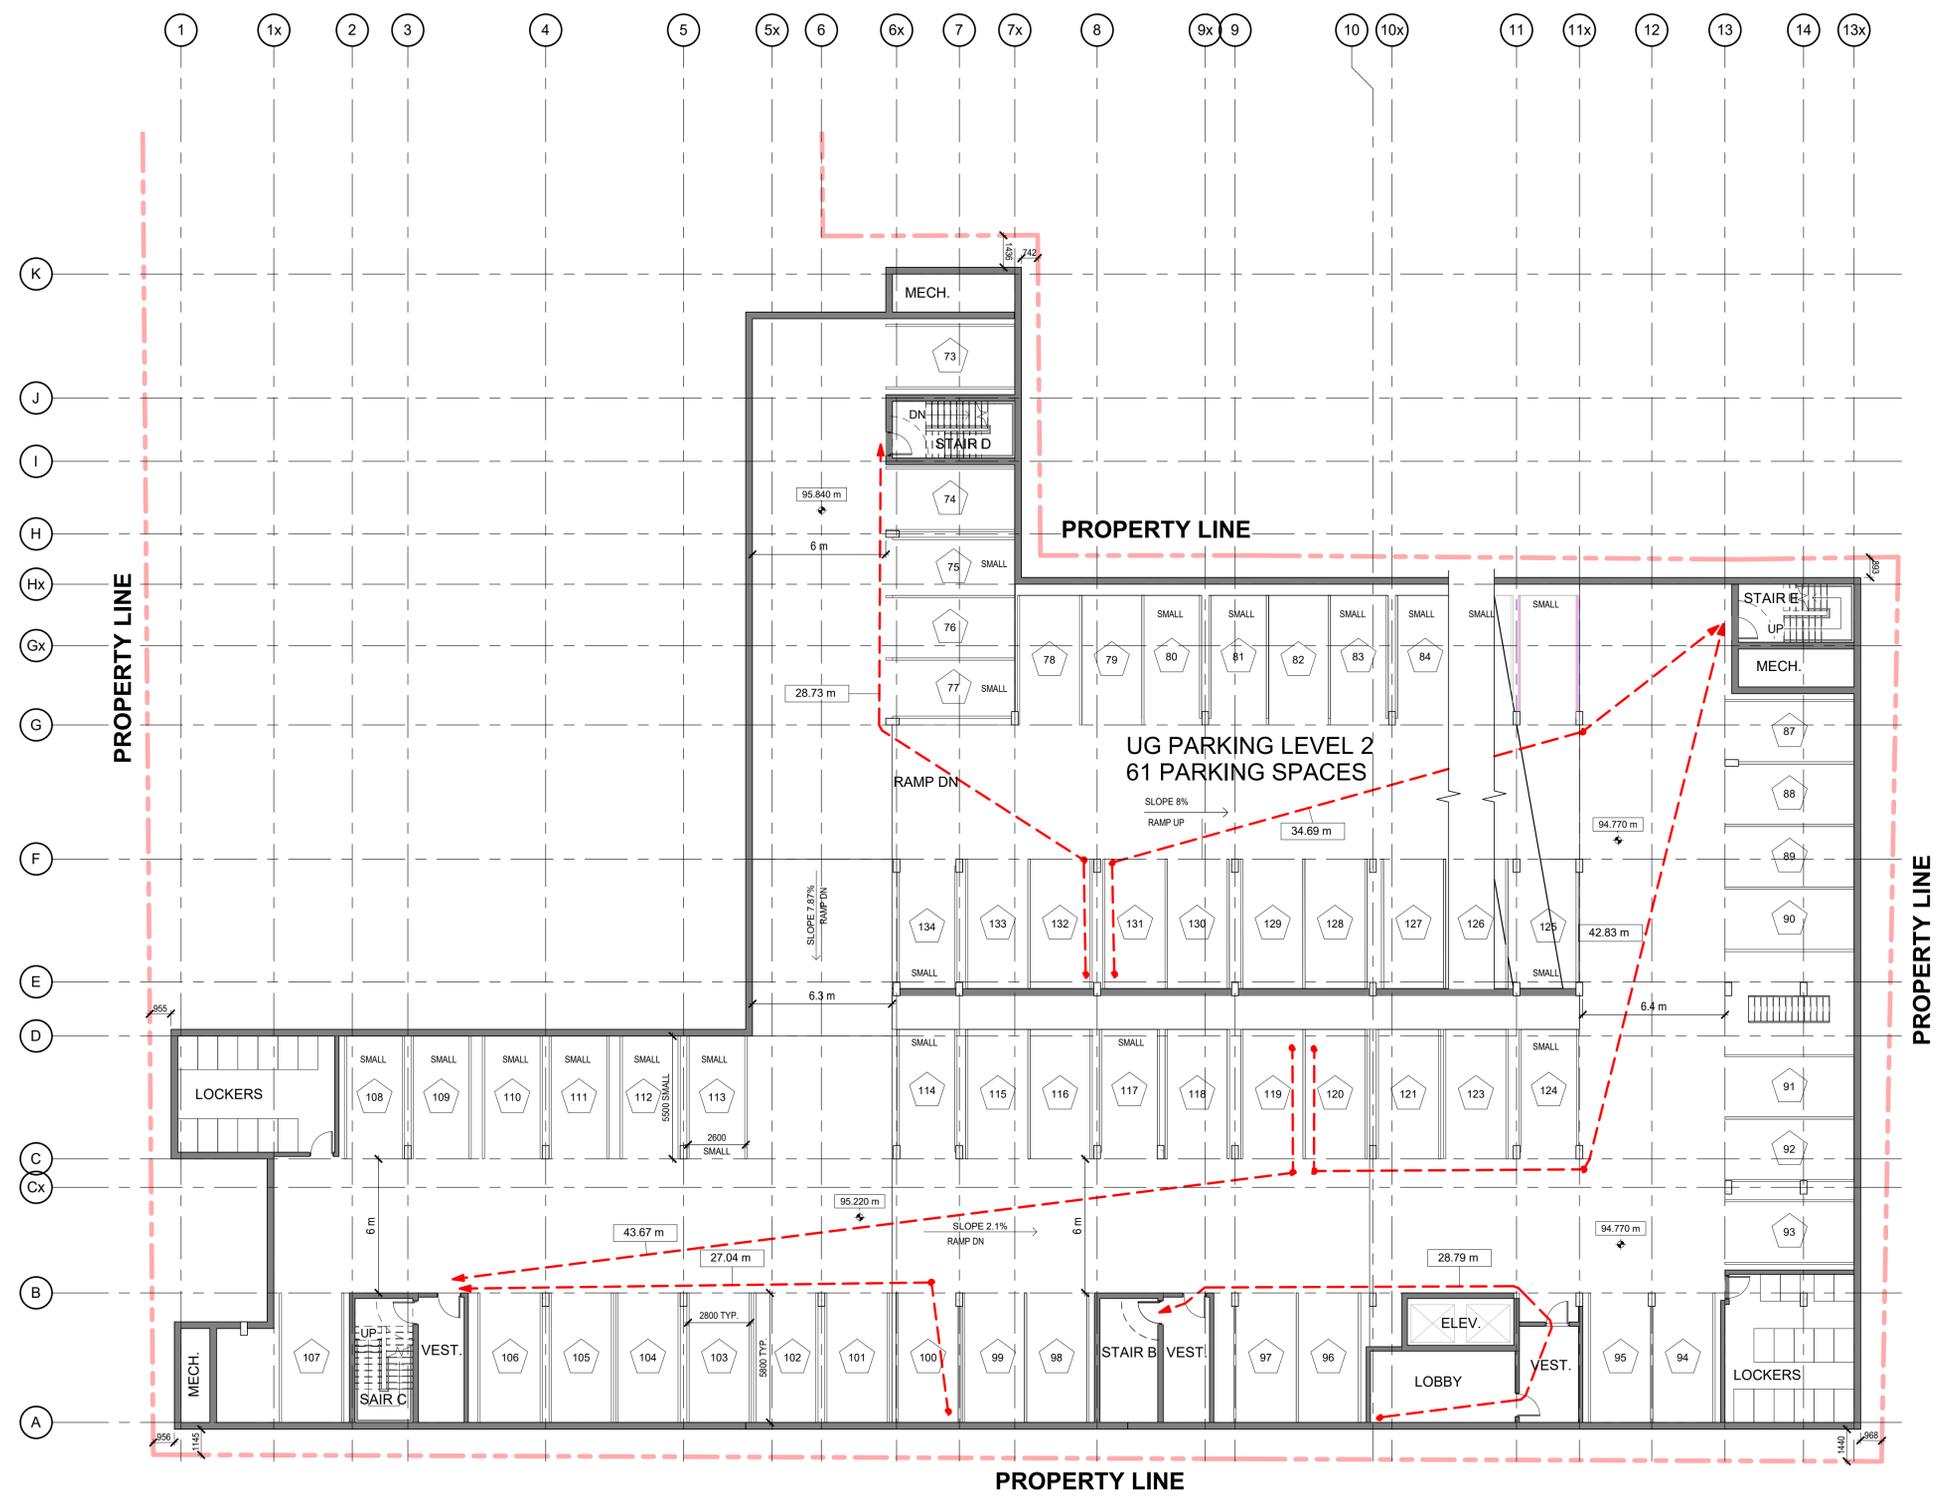

PROPERTY LINE

1 UNDERGROUND LEVEL 2
A1.02 1:150

LEGEND

CONSTRUCTION TAGS:

- (101) WALL TAGS SEE A0.03 - WALL TYPES
- Room name (101) CEILING TAGS SEE A0.04 - CEILING TYPES
- (A101) ROOM TAGS
- (A101) DOOR TAGS SEE A5.00 - DOOR SCHEDULE

CONTRACTOR MUST CHECK AND VERIFY ALL DIMENSIONS AND JOB CONDITIONS BEFORE PROCEEDING WITH WORK.
ALL DRAWINGS MAY BE TO BE SUBJECT TO CHANGE DUE TO COMMENTS FROM MUNICIPAL DEPARTMENTS AND OTHER AGENCIES WITH AUTHORITY.
ALL DRAWINGS AND SPECIFICATIONS ARE THE PROPERTY OF THE ARCHITECTS AND MUST BE RETURNED AT THE COMPLETION OF THE WORK.
THE CONTRACTOR WORKING FROM DRAWINGS NOT SPECIFICALLY MARKED FOR CONSTRUCTION MUST ASSUME FULL RESPONSIBILITY AND BEAR COSTS FOR ANY CORRECTIONS OR DAMAGES RESULTING FROM HIS OR HER WORK.

KEY TO DETAIL LOCATION

No.	DETAIL NUMBER
No.	DRAWING SHEET NUMBER

DRAWING SETS ISSUED	No.	DATE (DD.MM.YY)	BY
ISSUED FOR SPA	1.	23.04.19	KNYMH
ISSUED FOR SPA	2.	10.05.21	KNYMH
SPA COMMENTS	3.	10.08.21	KNYMH
ISSUED FOR BP APPROVAL	4.	29.07.22	KNYMH

ALL PREVIOUS ISSUES OF THIS DRAWING ARE SUPERSEDED.

REVISIONS TO DRAWING No. DATE (DD.MM.YY) BY

NOT FOR CONSTRUCTION

BUILDING PERMIT NUMBER:

KNYMH
ARCHITECTURE • SOLUTIONS

KNYMH INC.
1006 SKYVIEW DRIVE • SUITE 101
BURLINGTON, ONTARIO • L7P 0V1
T 905.639.6595
F 905.639.0394
www.knymh.com info@knymh.com


PROJECT NORTH

THIS DOCUMENT IS INCOMPLETE AND MAY NOT BE USED FOR REGULATORY APPROVAL, PERMIT OR CONSTRUCTION AND ARE FOR USE BY CONSULTANTS, SUBCONSULTANTS, OWNER AND CONTRACTORS TO PROVIDE THEIR INPUT TO THE COORDINATION OF THIS DOCUMENT.

BROCKTON APARTMENTS
175 Catharine St S
Hamilton, Ontario

DRAWING SHEET TITLE:
UNDERGROUND LEVEL 2 PLAN

DRAWING SCALE: As indicated	PROJECT NUMBER: 21039
DRAWN BY: MH	CHECKED BY: PM
DRAWING VERSION:	DRAWING SHEET NUMBER: A1.02
PLOT DATE: 2021-08-05	

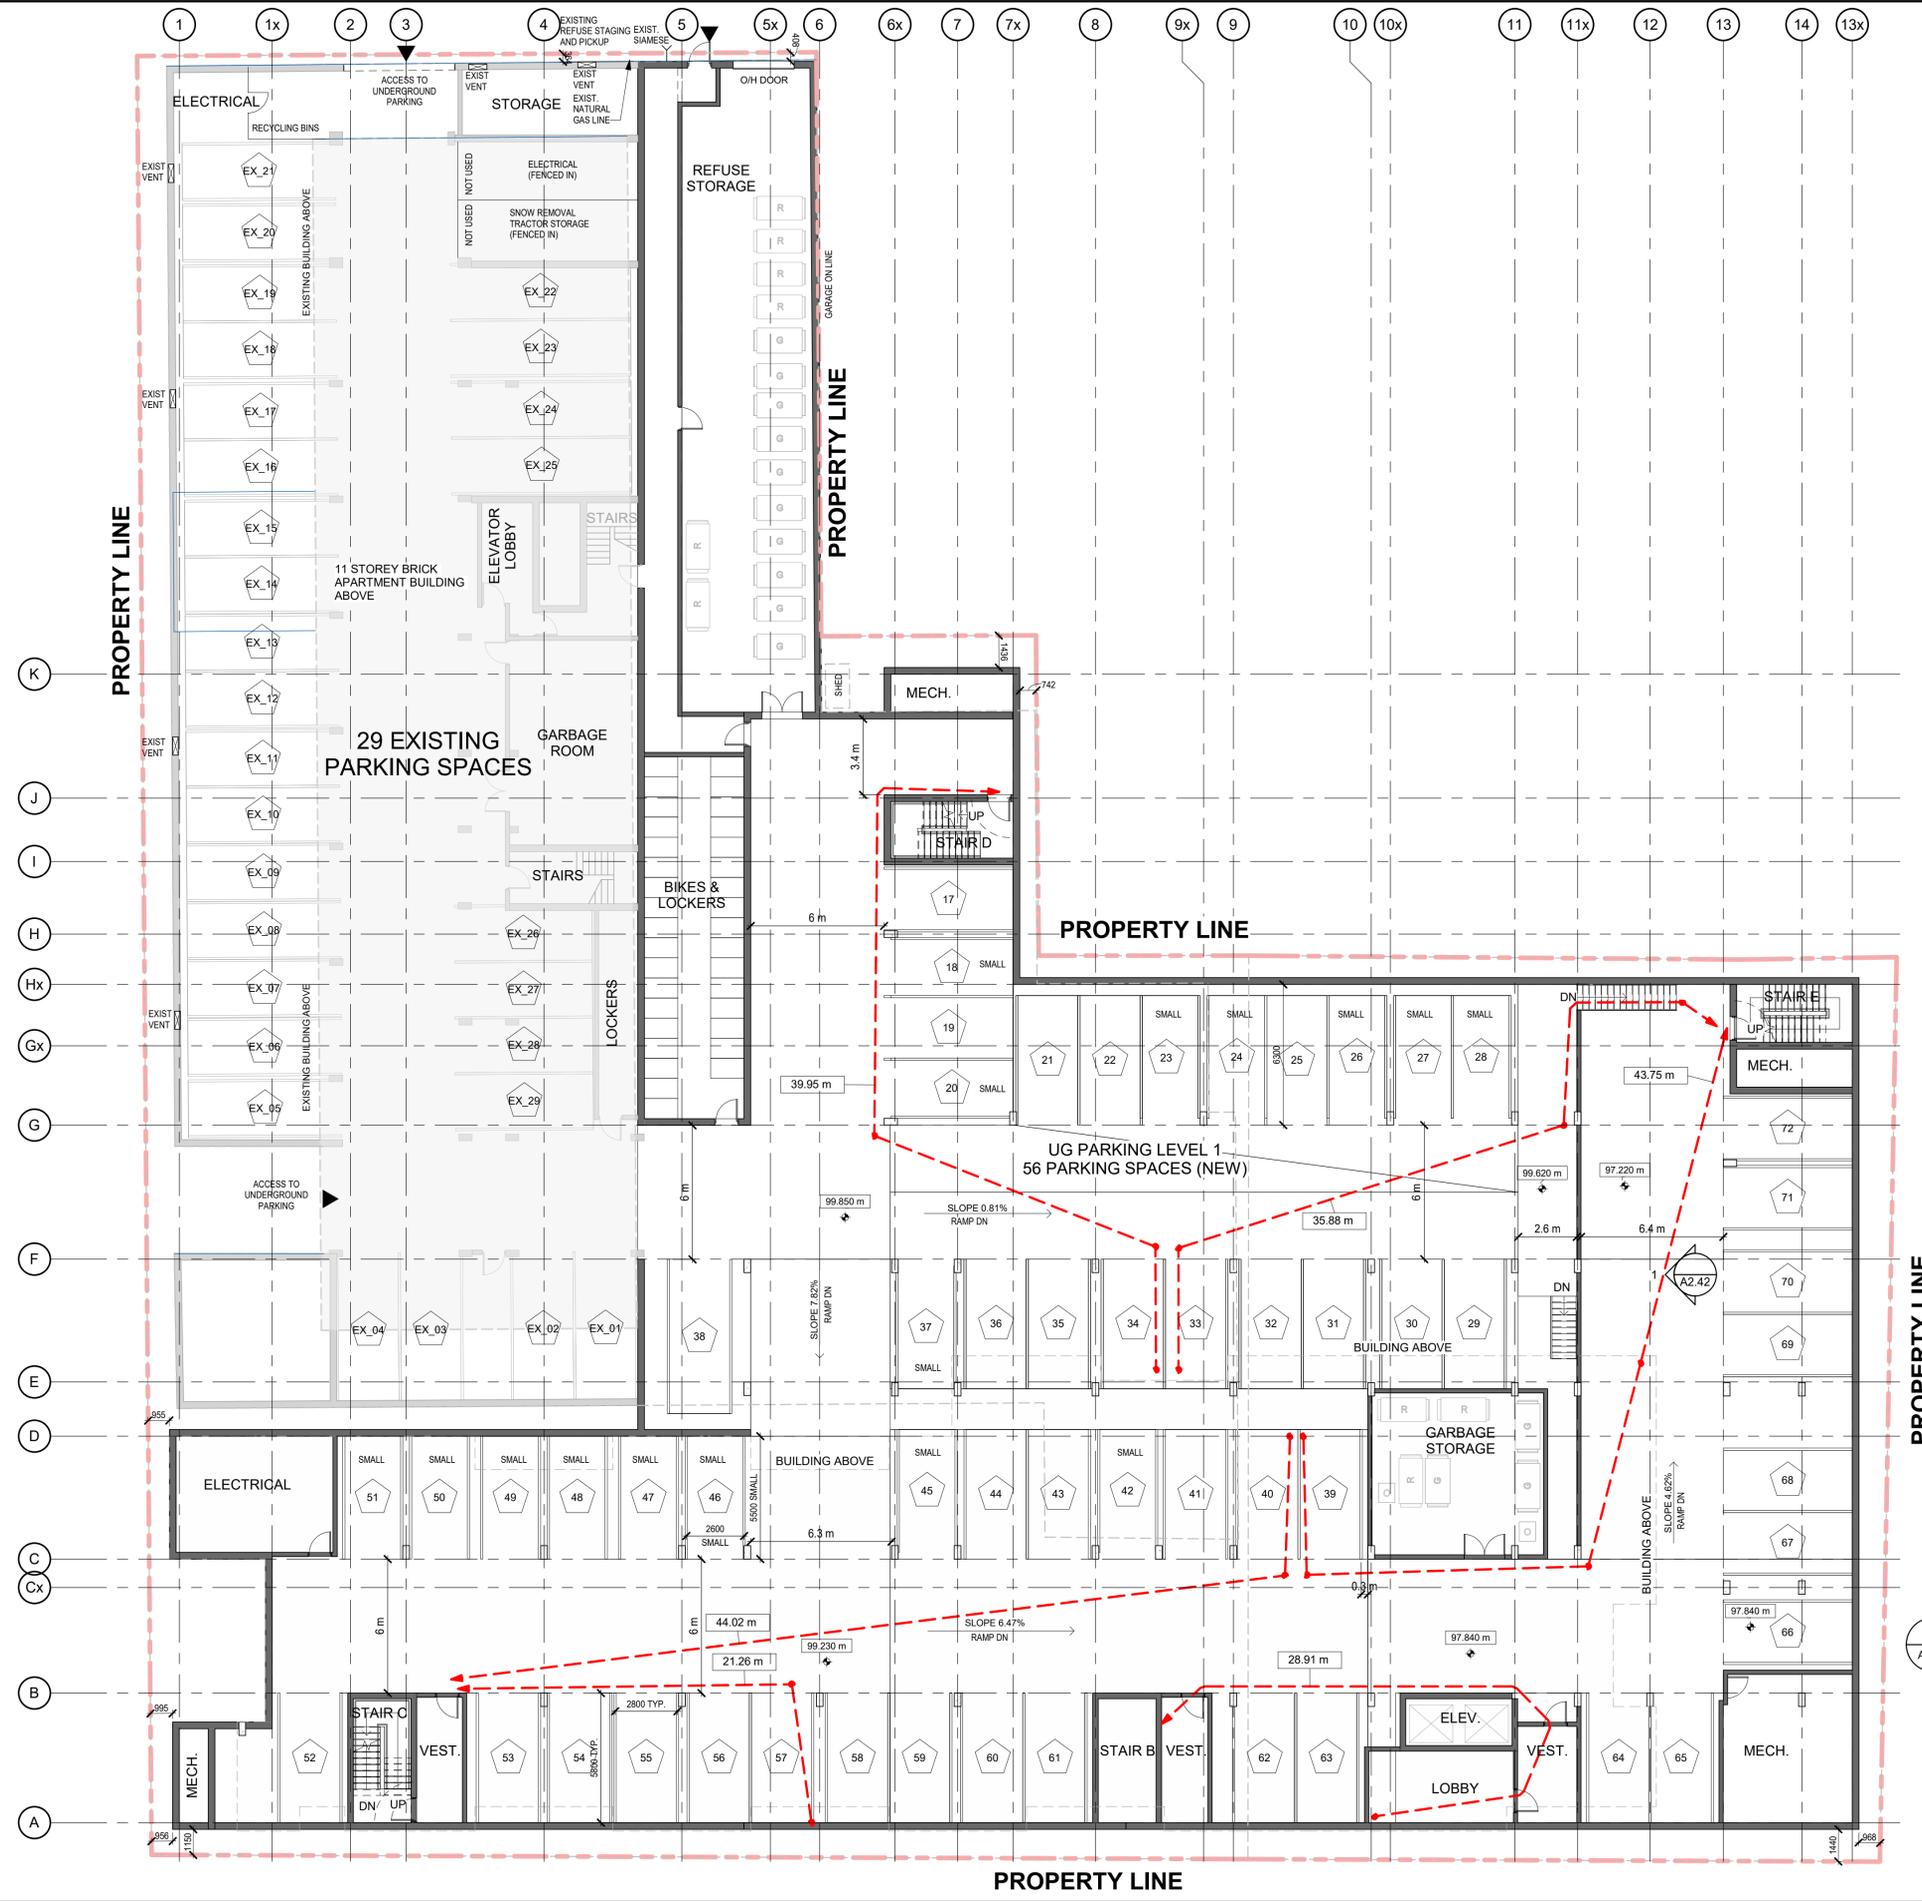

1 UNDERGROUND LEVEL 1
A1.03 1:150

CONSTRUCTION TAGS:	
(101)	WALL TAGS SEE A0.03 - WALL TYPES
(102)	CEILING TAGS SEE A0.04 - CEILING TYPES
(103)	ROOM TAGS
(A101)	DOOR TAGS SEE A5.00 - DOOR SCHEDULE

CONTRACTOR MUST CHECK AND VERIFY ALL DIMENSIONS AND JOB CONDITIONS BEFORE PROCEEDING WITH WORK.
ALL DRAWINGS MAY BE SUBJECT TO CHANGE DUE TO COMMENTS FROM MUNICIPAL DEPARTMENTS AND OTHER AGENCIES WITH AUTHORITY.
ALL DRAWINGS AND SPECIFICATIONS ARE THE PROPERTY OF THE ARCHITECTS AND MUST BE RETURNED AT THE COMPLETION OF THE WORK.
THE CONTRACTOR WORKING FROM DRAWINGS NOT SPECIFICALLY MARKED FOR CONSTRUCTION MUST ASSUME FULL RESPONSIBILITY AND BEAR COSTS FOR ANY CORRECTIONS OR DAMAGES RESULTING FROM HIS OR HER WORK.

KEY TO DETAIL LOCATION			
No.	DETAIL NUMBER		
No.	DRAWING SHEET NUMBER		

DRAWING SETS ISSUED	No.	DATE (DD.MM.YY)	BY
ISSUED FOR SPA	1.	23.04.19	KNYMH
ISSUED FOR SPA	2.	10.05.21	KNYMH
SPA COMMENTS	3.	10.08.21	KNYMH
ISSUED FOR BP APPROVAL	4.	29.07.22	KNYMH

ALL PREVIOUS ISSUES OF THIS DRAWING ARE SUPERSEDED.
REVISIONS TO DRAWING NO. DATE (DD.MM.YY) BY
NOT FOR CONSTRUCTION

BUILDING PERMIT NUMBER:

KNYMH
ARCHITECTURE • SOLUTIONS

KNYMH INC.
1006 SKYVIEW DRIVE • SUITE 101
BURLINGTON, ONTARIO • L7P 0V1
T 905.639.6595
F 905.639.0394
www.knymh.com info@knymh.com


THIS DOCUMENT IS INCOMPLETE AND MAY NOT BE USED FOR REGULATORY APPROVAL PERMIT OR CONSTRUCTION AND ARE FOR USE BY CONSULTANTS, SUBCONSULTANTS, OWNER AND CONTRACTORS TO PROVIDE THEIR INPUT TO THE COORDINATION OF THIS DOCUMENT.

BROCKTON APARTMENTS
175 Catharine St S
Hamilton, Ontario

DRAWING SHEET TITLE:
UNDERGROUND LEVEL 1 PLAN

DRAWING SCALE: As indicated	PROJECT NUMBER: 21039
DRAWN BY: MHT	CHECKED BY: Checker
DRAWING VERSION: 	DRAWING SHEET NUMBER: A1.03
PLOT DATE: 2021-08-05	

TIMESTAMP: 2022-08-16 10:59:59 PM FILEPATH: C:\Real\Loco\21039 - Brockton Apartments\mht\mht\A1.03.rvt

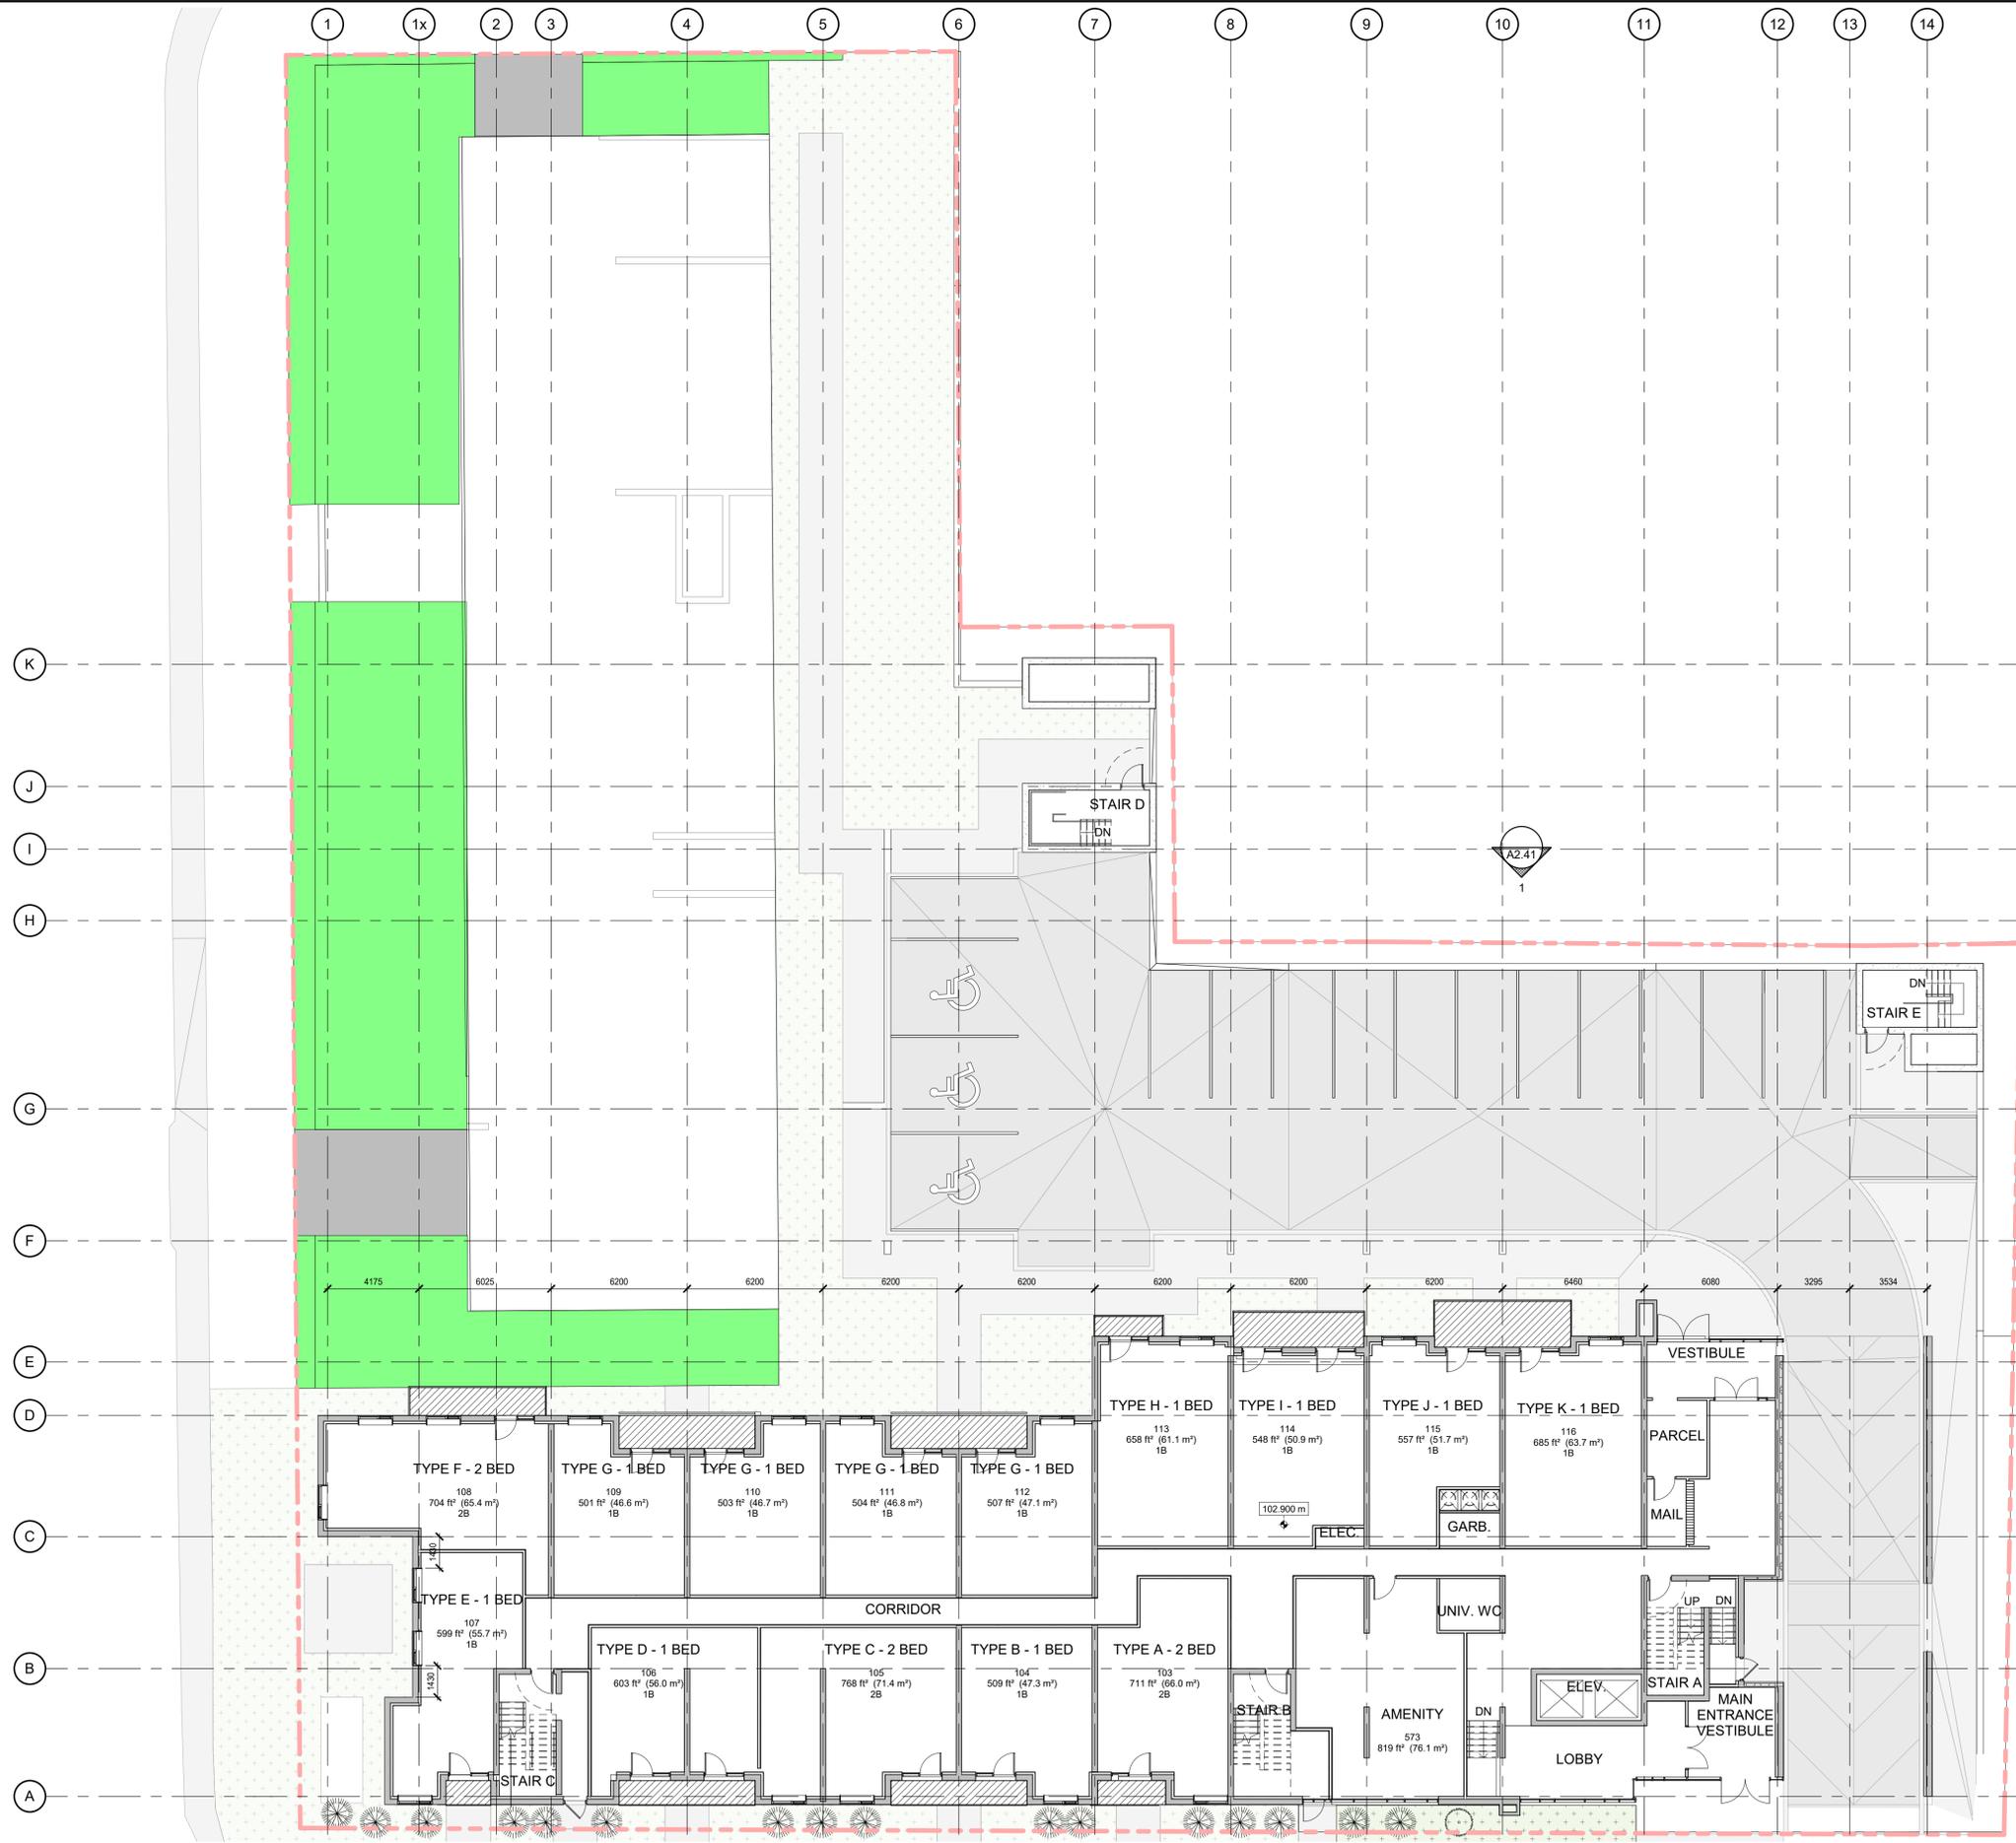

LEGEND

CONSTRUCTION TAGS:

- 101 WALL TAGS SEE A0.03 - WALL TYPES
- Room name CEILING TAGS SEE A0.04 - CEILING TYPES
- 101 ROOM TAGS
- A101 DOOR TAGS SEE A5.90 - DOOR SCHEDULE

CONTRACTOR MUST CHECK AND VERIFY ALL DIMENSIONS AND JOB CONDITIONS BEFORE PROCEEDING WITH WORK.

ALL DRAWINGS MAY BE SUBJECT TO CHANGE DUE TO COMMENTS FROM MUNICIPAL DEPARTMENTS AND OTHER AGENCIES WITH AUTHORITY.

ALL DRAWINGS AND SPECIFICATIONS ARE THE PROPERTY OF THE ARCHITECTS AND MUST BE RETURNED AT THE COMPLETION OF THE WORK.

THE CONTRACTOR WORKING FROM DRAWINGS NOT SPECIFICALLY MARKED FOR CONSTRUCTION MUST ASSUME FULL RESPONSIBILITY AND BEAR COSTS FOR ANY CORRECTIONS OR DAMAGES RESULTING FROM HIS OR HER WORK.

KEY TO DETAIL LOCATION

No.	DETAIL NUMBER
No.	DRAWING SHEET NUMBER

DRAWING SETS ISSUED	No.	DATE (DD.MM.YY)	BY
ISSUED FOR SPA	1.	23.04.19	KNYMH
ISSUED FOR SPA	2.	10.05.21	KNYMH
SPA COMMENTS	3.	10.08.21	KNYMH
ISSUED FOR BP APPROVAL	4.	29.07.22	KNYMH

ALL PREVIOUS ISSUES OF THIS DRAWING ARE SUPERSEDED.

REVISIONS TO DRAWING

No.	DATE (DD.MM.YY)	BY
NOT FOR CONSTRUCTION		

BUILDING PERMIT NUMBER:

KNYMH
ARCHITECTURE • SOLUTIONS

KNYMH INC.
1006 SKYVIEW DRIVE • SUITE 101
BURLINGTON, ONTARIO • L7P 0V1
T 905.639.6595
F 905.639.0394
www.knymh.com info@knymh.com

PROJECT NORTH

THIS DOCUMENT IS INCOMPLETE AND MAY NOT BE USED FOR REGULATORY APPROVAL, PERMIT OR CONSTRUCTION AND ARE FOR USE BY CONSULTANTS, SUBCONSULTANTS, OWNER AND CONTRACTORS TO PROVIDE THEIR INPUT TO THE COORDINATION OF THIS DOCUMENT.

BROCKTON APARTMENTS
175 Catharine St S
Hamilton, Ontario

DRAWING SHEET TITLE:
1ST FLOOR PLAN

DRAWING SCALE: As indicated	PROJECT NUMBER: 21039
DRAWN BY: MH	CHECKED BY: PM
DRAWING VERSION: PLOT DATE: 2021-08-05	DRAWING SHEET NUMBER: A1.04

1 1st FLOOR
A1.04 1:150

TIMESTAMP: 2022-08-16 10:52:52 PM FILEPATH: C:\Real\Locat\21039 - Brockton Apartments\municipal\A1.04.dwg



LEGEND

CONSTRUCTION TAGS:

- 101 WALL TAGS SEE A0.03 - WALL TYPES
- Room name
101 CEILING TAGS SEE A0.04 - CEILING TYPES
- 101 ROOM TAGS
- A101 DOOR TAGS SEE A5.90 - DOOR SCHEDULE

CONTRACTOR MUST CHECK AND VERIFY ALL DIMENSIONS AND JOB CONDITIONS BEFORE PROCEEDING WITH WORK.

ALL DRAWINGS MAY BE TO BE SUBJECT TO CHANGE DUE TO COMMENTS FROM MUNICIPAL DEPARTMENTS AND OTHER AGENCIES WITH AUTHORITY.

ALL DRAWINGS AND SPECIFICATIONS ARE THE PROPERTY OF THE ARCHITECTS AND MUST BE RETURNED AT THE COMPLETION OF THE WORK.

THE CONTRACTOR WORKING FROM DRAWINGS NOT SPECIFICALLY MARKED FOR CONSTRUCTION MUST ASSUME FULL RESPONSIBILITY AND BEAR COSTS FOR ANY CORRECTIONS OR DAMAGES RESULTING FROM HIS OR HER WORK.

KEY TO DETAIL LOCATION

No.	DETAIL NUMBER
No.	DRAWING SHEET NUMBER

DRAWING SETS ISSUED	No.	DATE (DD,MM,YY)	BY
ISSUED FOR SPA	1.	23.04.19	KNYMH
ISSUED FOR SPA	2.	10.05.21	KNYMH
SPA COMMENTS	3.	10.08.21	KNYMH
ISSUED FOR BP APPROVAL	4.	29.07.22	KNYMH

ALL PREVIOUS ISSUES OF THIS DRAWING ARE SUPERSEDED.

REVISIONS TO DRAWING	No.	DATE (DD,MM,YY)	BY
NOT FOR CONSTRUCTION			

1 2ND-4TH FLOOR PLAN
A1.05 1:150



2 5TH-6TH FLOOR PLAN
A1.05 1:150

BUILDING PERMIT NUMBER:

KNYMH
ARCHITECTURE • SOLUTIONS

KNYMH INC.
1006 SKYVIEW DRIVE • SUITE 101
BURLINGTON, ONTARIO • L7P 0V1
T 905.639.6595
F 905.639.0394
www.knymh.com info@knymh.com

THIS DOCUMENT IS INCOMPLETE AND MAY NOT BE USED FOR REGULATORY APPROVAL, PERMIT OR CONSTRUCTION AND ARE FOR USE BY CONSULTANTS, SUBCONSULTANTS, OWNER AND CONTRACTORS TO PROVIDE THEIR INPUT TO THE COORDINATION OF THIS DOCUMENT.

BROCKTON APARTMENTS
175 Catharine St S
Hamilton, Ontario

DRAWING SHEET TITLE:
2ND-6TH FLOOR PLANS

DRAWING SCALE: As indicated

PROJECT NUMBER: **21039**

DRAWN BY: MR

CHECKED BY: PM

DRAWING SHEET NUMBER: **A1.05**

DRAWING VERSION:

PLOT DATE: 2021-08-05

LEGEND

CONSTRUCTION TAGS:

-  WALL TAGS SEE A0.03 - WALL TYPES
-  CEILING TAGS SEE A0.04 - CEILING TYPES
-  ROOM TAGS
-  DOOR TAGS SEE A5.00 - DOOR SCHEDULE

CONTRACTOR MUST CHECK AND VERIFY ALL DIMENSIONS AND JOB CONDITIONS BEFORE PROCEEDING WITH WORK.
 ALL DRAWINGS MAY BE TO BE SUBJECT TO CHANGE DUE TO COMMENTS FROM MUNICIPAL DEPARTMENTS AND OTHER AGENCIES WITH AUTHORITY.
 ALL DRAWINGS AND SPECIFICATIONS ARE THE PROPERTY OF THE ARCHITECTS AND MUST BE RETURNED AT THE COMPLETION OF THE WORK.
 THE CONTRACTOR WORKING FROM DRAWINGS NOT SPECIFICALLY MARKED FOR CONSTRUCTION MUST ASSUME FULL RESPONSIBILITY AND BEAR COSTS FOR ANY CORRECTIONS OR DAMAGES RESULTING FROM HIS OR HER WORK.

KEY TO DETAIL LOCATION
 No. DETAIL NUMBER
 No. DRAWING SHEET NUMBER

DRAWING SETS ISSUED	No.	DATE (DD.MM.YY)	BY
ISSUED FOR SPA	1.	23.04.19	KNYMH
ISSUED FOR SPA	2.	10.05.21	KNYMH
SPA COMMENTS	3.	10.08.21	KNYMH
ISSUED FOR BP APPROVAL	4.	29.07.22	KNYMH

ALL PREVIOUS ISSUES OF THIS DRAWING ARE SUPERSEDED.

REVISIONS TO DRAWING	No.	DATE (DD.MM.YY)	BY

BUILDING PERMIT NUMBER:

KNYMH
 ARCHITECTURE • SOLUTIONS

KNYMH INC.
 1006 SKYVIEW DRIVE • SUITE 101
 BURLINGTON, ONTARIO • L7P 0V1
 T 905.639.6595
 F 905.639.0394
 www.knymh.com info@knymh.com



THIS DOCUMENT IS INCOMPLETE AND MAY NOT BE USED FOR REGULATORY APPROVAL, PERMIT OR CONSTRUCTION AND ARE FOR USE BY CONSULTANTS, SUBCONSULTANTS, OWNER AND CONTRACTORS TO PROVIDE THEIR INPUT TO THE COORDINATION OF THIS DOCUMENT.

BROCKTON APARTMENTS
 175 Catharine St S
 Hamilton, Ontario

DRAWING SHEET TITLE:
7TH - 14TH FLOOR PLAN

DRAWING SCALE: As indicated
 PROJECT NUMBER: **21039**

DRAWN BY: MR
 CHECKED BY: PM
 DRAWING SHEET NUMBER: **A1.06**
 PLOT DATE: 2021-08-05



1 7TH - 14TH FLOOR PLAN
 A1.06 1:150

CONTRACTOR MUST CHECK AND VERIFY ALL DIMENSIONS AND JOB CONDITIONS BEFORE PROCEEDING WITH WORK.
 ALL DRAWINGS MAY BE TO BE SUBJECT TO CHANGE DUE TO COMMENTS FROM MUNICIPAL DEPARTMENTS AND OTHER AGENCIES WITH AUTHORITY.
 ALL DRAWINGS AND SPECIFICATIONS ARE THE PROPERTY OF THE ARCHITECTS AND MUST BE RETURNED AT THE COMPLETION OF THE WORK.
 THE CONTRACTOR WORKING FROM DRAWINGS NOT SPECIFICALLY MARKED FOR CONSTRUCTION MUST ASSUME FULL RESPONSIBILITY AND BEAR COSTS FOR ANY CORRECTIONS OR DAMAGES RESULTING FROM HIS OR HER WORK.

KEY TO DETAIL LOCATION

No.	DETAIL NUMBER
No.	DRAWING SHEET NUMBER

DRAWING SETS ISSUED	No.	DATE (DD.MM.YY)	BY
ISSUED FOR SPA	1.	23.04.19	KNYMH
ISSUED FOR SPA	2.	10.05.21	KNYMH
SPA COMMENTS	3.	10.08.21	KNYMH
ISSUED FOR BP APPROVAL	4.	29.07.22	KNYMH

ALL PREVIOUS ISSUES OF THIS DRAWING ARE SUPERSEDED.

REVISIONS TO DRAWING	No.	DATE (DD.MM.YY)	BY
NOT FOR CONSTRUCTION			

BUILDING PERMIT NUMBER:

KNYMH
 ARCHITECTURE • SOLUTIONS

KNYMH INC.
 1006 SKYVIEW DRIVE • SUITE 101
 BURLINGTON, ONTARIO • L7P 0V1
 T 905.639.6595
 F 905.639.0394
 www.knymh.com info@knymh.com

THIS DOCUMENT IS INCOMPLETE AND MAY NOT BE USED FOR REGULATORY APPROVAL, PERMIT OR CONSTRUCTION AND ARE FOR USE BY CONSULTANTS, SUBCONSULTANTS, OWNER AND CONTRACTORS TO PROVIDE THEIR INPUT TO THE COORDINATION OF THIS DOCUMENT.

BROCKTON APARTMENTS
 175 Catharine St S
 Hamilton, Ontario

DRAWING SHEET TITLE:
SOUTH ELEVATION

DRAWING SCALE:
 1 : 125

PROJECT NUMBER:
21039


DRAWN BY: MR
 CHECKED BY: MH-PM
 DRAWING VERSION:
A2.40

DRAWING SHEET NUMBER:
A2.40

PLOT DATE:
 2021-08-05



1 SOUTH ELEVATION
 A2.40 1 : 125

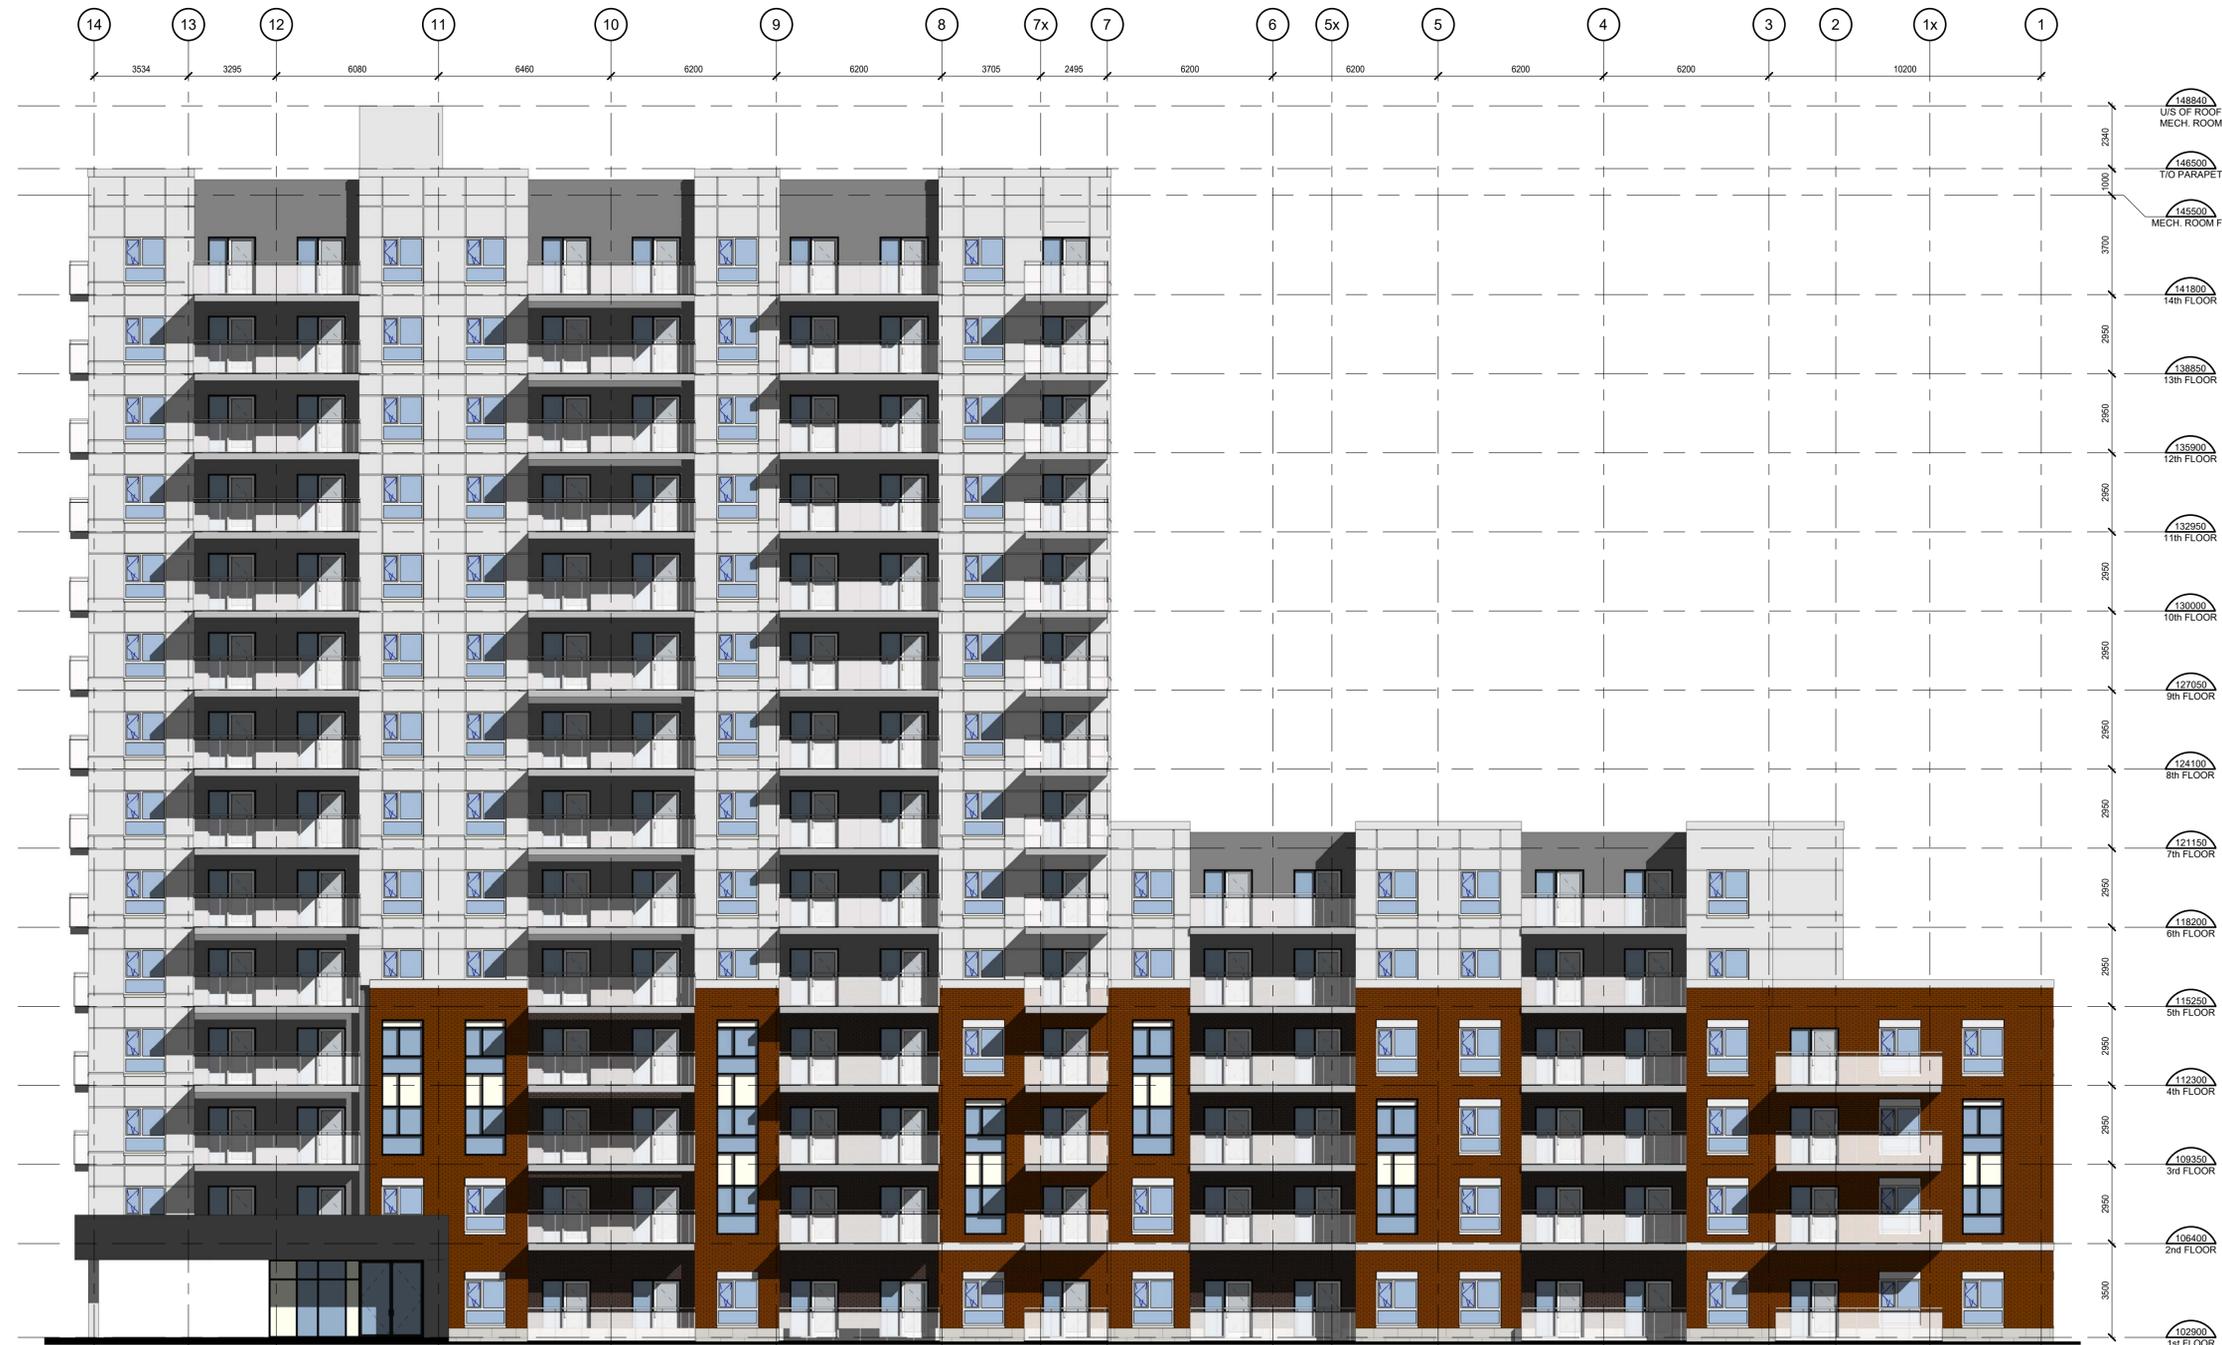

CONTRACTOR MUST CHECK AND VERIFY ALL DIMENSIONS AND JOB CONDITIONS BEFORE PROCEEDING WITH WORK.
 ALL DRAWINGS MAY BE SUBJECT TO CHANGE DUE TO COMMENTS FROM MUNICIPAL DEPARTMENTS AND OTHER AGENCIES WITH AUTHORITY.
 ALL DRAWINGS AND SPECIFICATIONS ARE THE PROPERTY OF THE ARCHITECTS AND MUST BE RETURNED AT THE COMPLETION OF THE WORK.
 THE CONTRACTOR WORKING FROM DRAWINGS NOT SPECIFICALLY MARKED FOR CONSTRUCTION MUST ASSUME FULL RESPONSIBILITY AND BEAR COSTS FOR ANY CORRECTIONS OR DAMAGES RESULTING FROM HIS OR HER WORK.

KEY TO DETAIL LOCATION
 No. DETAIL NUMBER
 No. DRAWING SHEET NUMBER

DRAWING SETS ISSUED	No.	DATE (DD.MM.YY)	BY
ISSUED FOR SPA	1.	23.04.19	KNYMH
ISSUED FOR SPA	2.	10.05.21	KNYMH
SPA COMMENTS	3.	10.08.21	KNYMH
ISSUED FOR BP APPROVAL	4.	29.07.22	KNYMH

ALL PREVIOUS ISSUES OF THIS DRAWING ARE SUPERSEDED.
 REVISIONS TO THIS DRAWING
 NOT FOR CONSTRUCTION

BUILDING PERMIT NUMBER:

KNYMH
 ARCHITECTURE • SOLUTIONS

KNYMH INC.
 1006 SKYVIEW DRIVE • SUITE 101
 BURLINGTON, ONTARIO • L7P 0V1
 T 905.639.6595
 F 905.639.0394
 www.knymh.com info@knymh.com

THIS DOCUMENT IS INCOMPLETE AND MAY NOT BE USED FOR REGULATORY APPROVAL PERMIT OR CONSTRUCTION AND ARE FOR USE BY CONSULTANTS, SUBCONSULTANTS, OWNER AND CONTRACTORS TO PROVIDE THEIR INPUT TO THE COORDINATION OF THIS DOCUMENT.

BROCKTON APARTMENTS
 175 Catharine St S
 Hamilton, Ontario

DRAWING SHEET TITLE:
NORTH ELEVATIONS

DRAWING SCALE:
 1:125

PROJECT NUMBER:
21039

DRAWN BY: MHI
 CHECKED BY: MHI
 DRAWING SHEET NUMBER:
A2.41

PLOT DATE:
 2021-08-05

1 NORTH ELEVATION
 A2.41 1:125

TIMESCAPE 2022-08-16 10:53 PM FILEPATH: C:\Real\Loco\21039 - Brockton Apartments\mimo\mimo\14058.rvt



2 WEST ELEVATION
A2.42 1:125



1 EAST ELEVATION
A2.42 1:125

CONTRACTOR MUST CHECK AND VERIFY ALL DIMENSIONS AND JOB CONDITIONS BEFORE PROCEEDING WITH WORK.
ALL DRAWINGS MAY BE SUBJECT TO CHANGE DUE TO COMMENTS FROM MUNICIPAL DEPARTMENTS AND OTHER AGENCIES WITH AUTHORITY.
ALL DRAWINGS AND SPECIFICATIONS ARE THE PROPERTY OF THE ARCHITECTS AND MUST BE RETURNED AT THE COMPLETION OF THE WORK.
THE CONTRACTOR WORKING FROM DRAWINGS NOT SPECIFICALLY MARKED FOR CONSTRUCTION MUST ASSUME FULL RESPONSIBILITY AND BEAR COSTS FOR ANY CORRECTIONS OR DAMAGES RESULTING FROM HIS OR HER WORK.

KEY TO DETAIL LOCATION

No.	DETAIL NUMBER
No.	DRAWING SHEET NUMBER

DRAWING SETS ISSUED	No.	DATE (DD.MM.YY)	BY
ISSUED FOR SPA	1.	23.04.19	KNYMH
ISSUED FOR SPA	2.	10.05.21	KNYMH
SPA COMMENTS	3.	10.08.21	KNYMH
ISSUED FOR BP APPROVAL	4.	29.07.22	KNYMH

ALL PREVIOUS ISSUES OF THIS DRAWING ARE SUPERSEDED.

REVISIONS TO DRAWING

No.	DATE (DD.MM.YY)	BY
NOT FOR CONSTRUCTION		

BUILDING PERMIT NUMBER:

KNYMH
ARCHITECTURE • SOLUTIONS

KNYMH INC.
1006 SKYVIEW DRIVE • SUITE 101
BURLINGTON, ONTARIO • L7P 0V1
T 905.639.6595
F 905.639.0394
www.knymh.com info@knymh.com

PROJECT NORTH

THIS DOCUMENT IS INCOMPLETE AND MAY NOT BE USED FOR REGULATORY APPROVAL, PERMIT OR CONSTRUCTION AND ARE FOR USE BY CONSULTANTS, SUBCONSULTANTS, OWNER AND CONTRACTORS TO PROVIDE THEIR INPUT TO THE COORDINATION OF THIS DOCUMENT.

BROCKTON APARTMENTS
175 Catharine St S
Hamilton, Ontario

DRAWING SHEET TITLE:
EAST & WEST ELEVATIONS

DRAWING SCALE: 1:125
PROJECT NUMBER: **21039**

DRAWN BY: MR
CHECKED BY: MH-PM
DRAWING VERSION:
PLOT DATE: 2021-08-05
DRAWING SHEET NUMBER: **A2.42**