







CONTRACTOR MUST CHECK AND VERIFY ALL DIMENSIONS AND JOB CONDITIONS BEFORE PROCEEDING WITH WORK.  
 ALL DRAWINGS MAY BE SUBJECT TO CHANGE DUE TO COMMENTS FROM MUNICIPAL DEPARTMENTS AND OTHER AGENCIES WITH AUTHORITY.  
 ALL DRAWINGS AND SPECIFICATIONS ARE THE PROPERTY OF THE ARCHITECTS AND MUST BE RETURNED AT THE COMPLETION OF THE WORK.  
 THE CONTRACTOR WORKING FROM DRAWINGS NOT SPECIFICALLY MARKED FOR CONSTRUCTION MUST ASSUME FULL RESPONSIBILITY AND BEAR COSTS FOR ANY CORRECTIONS OR DAMAGES RESULTING FROM HIS OR HER WORK.

KEY TO DETAIL LOCATION

No.	DETAIL NUMBER
No.	DRAWING SHEET NUMBER

DRAWING SETS ISSUED	No.	DATE (DD,MM,YY)	BY
CLIENT REVIEW	1	01.20.2022	FM
PLANNING REVIEW	2	30.01.2023	AB

ALL PREVIOUS ISSUES OF THIS DRAWING ARE SUPERSEDED

REVISIONS TO DRAWING	No.	DATE (DD,MM,YY)	BY

NOT FOR CONSTRUCTION

BUILDING PERMIT NUMBER:  
 NOT FOR CONSTRUCTION WITHOUT PERMIT

KNYMH


ARCHITECTURE • SOLUTIONS

KNYMH INC.  
 1006 SKYVIEW DRIVE • SUITE 101  
 BURLINGTON, ONTARIO • L7P 0V1  
 T 905.639.6595  
 F 905.639.0394


www.knymh.com      info@knymh.com




4 BUILDING B - NORTH ELEVATION

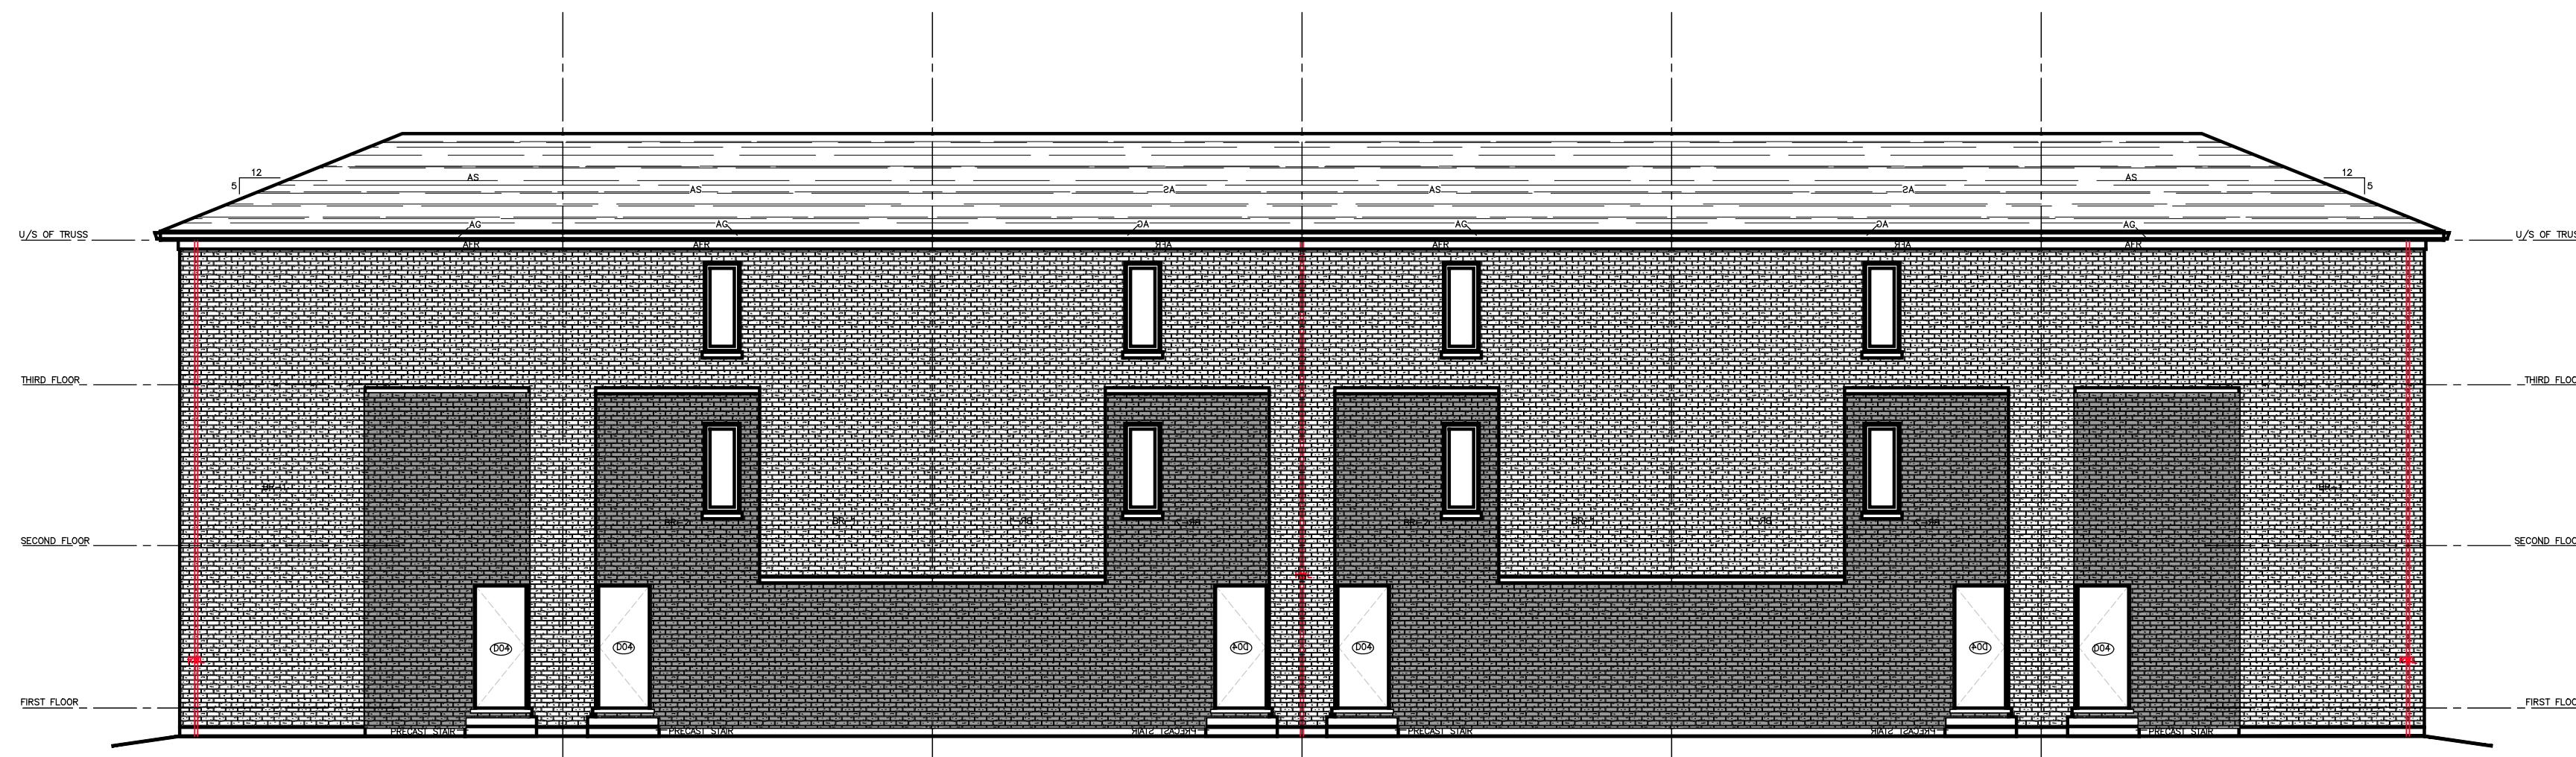

3 BUILDING B - SOUTH ELEVATION

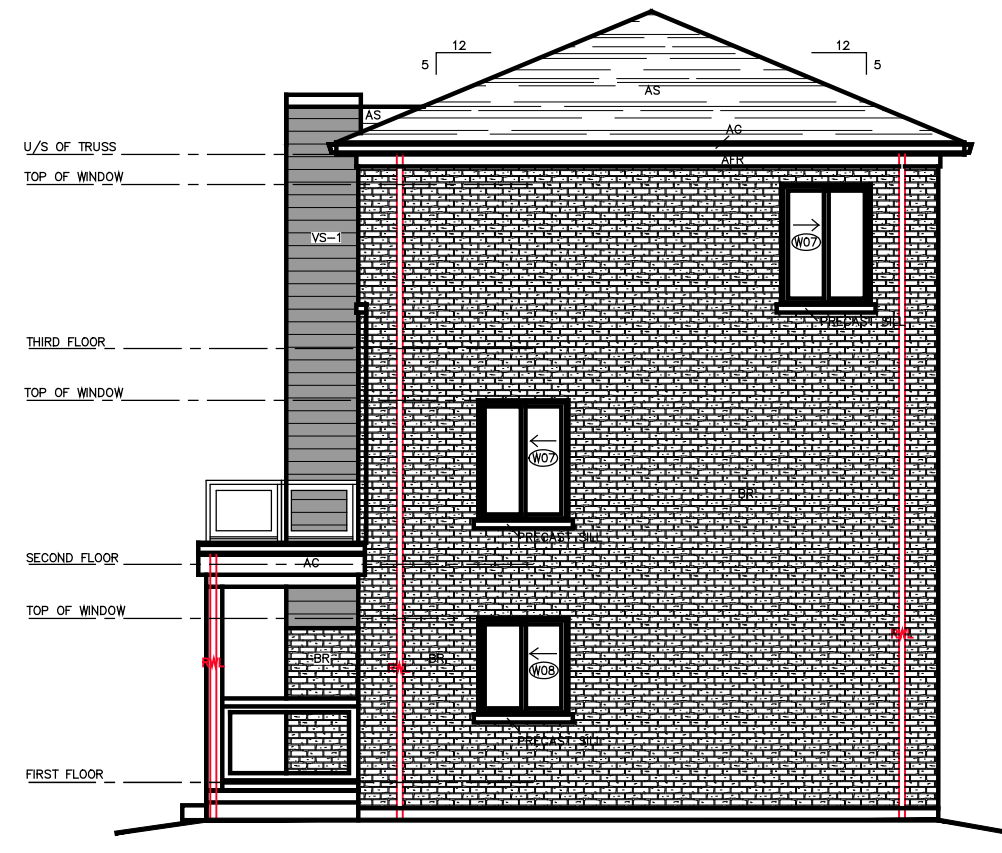

2 BUILDING B - WEST ELEVATION

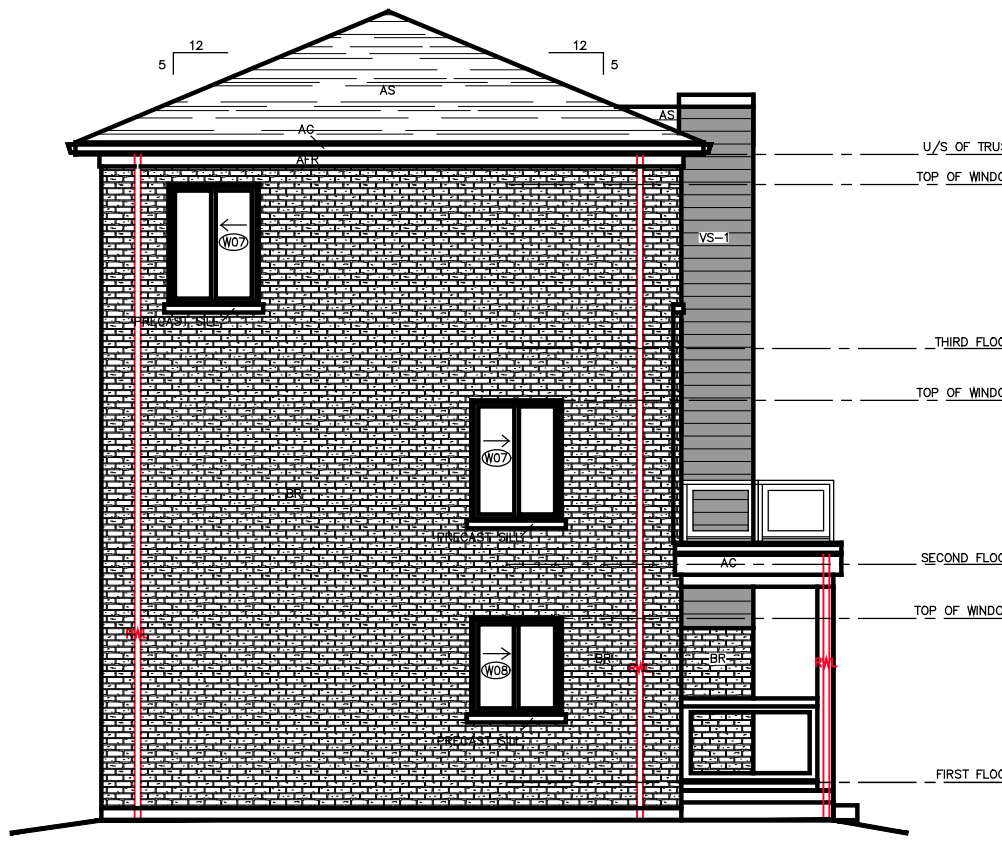

1 BUILDING B - EAST ELEVATION

338 CUMBERLAND AVE  
 338 Cumberland Ave,  
 Hamilton, On

DRAWING SHEET TITLE:  
 BUILDING B - 3  
 STOREY TOWNHOUSE  
 ELEVATIONS

DRAWING SCALE:  
 1/8"=1'-0"

PROJECT NUMBER:  
 21058

DRAWN BY: CHECKED BY:  
 FM

DRAWING VERSION:

PLOT DATE:  
 January 30, 2023

DRAWING SHEET NUMBER:  
 A2.01

TIMESTAMP: 2023-01-30 15:59 PM FILEPATH: C:\2022\21058 - 21181616 Ontario Inc. - 338 Cumberland Ave. - Drawing\03 Schematic Design\21058 - Building B - Sheets.dwg