



CONTRACTOR MUST CHECK AND VERIFY ALL DIMENSIONS AND JOB CONDITIONS BEFORE PROCEEDING WITH WORK.  
 ALL DRAWINGS MAY BE SUBJECT TO CHANGE DUE TO COMMENTS FROM MUNICIPAL DEPARTMENTS AND OTHER AGENCIES WITH AUTHORITY.  
 ALL DRAWINGS AND SPECIFICATIONS ARE THE PROPERTY OF THE ARCHITECTS AND MUST BE RETURNED AT THE COMPLETION OF THE WORK.  
 THE CONTRACTOR WORKING FROM DRAWINGS NOT SPECIFICALLY MARKED FOR CONSTRUCTION MUST ASSUME FULL RESPONSIBILITY AND BEAR COSTS FOR ANY CORRECTIONS OR DAMAGES RESULTING FROM HIS OR HER WORK.

KEY TO DETAIL LOCATION

No.	DETAIL NUMBER
No.	DRAWING SHEET NUMBER

DRAWING SETS ISSUED	No.	DATE (DD.MM.YY)	BY
CLIENT REVIEW	1	01.20.2022	FM
PLANNING REVIEW	2	30.01.2023	AB

ALL PREVIOUS ISSUES OF THIS DRAWING ARE SUPERSEDED

REVISIONS TO DRAWING	No.	DATE (DD.MM.YY)	BY
NOT FOR CONSTRUCTION			

BUILDING PERMIT NUMBER:  
 NOT FOR CONSTRUCTION WITHOUT PERMIT

**KNYMH**  
 ARCHITECTURE • SOLUTIONS

KNYMH INC.  
 1006 SKYVIEW DRIVE • SUITE 101  
 BURLINGTON, ONTARIO • L7P 0V1  
 T 905.639.6595  
 F 905.639.0394  
 www.knymh.com info@knymh.com

**338 CUMBERLAND AVE**  
 338 Cumberland Ave,  
 Hamilton, On

DRAWING SHEET TITLE:  
**BUILDING A - 3 STOREY TOWNHOUSE SECOND FLOOR PLAN**


DRAWING SCALE:  
 1/4"=1'-0"

PROJECT NUMBER:  
**21058**

DRAWN BY: CHECKED BY:  
 JR

DRAWING SHEET NUMBER:  
**A1.03**

DRAWING VERSION:  
 PLOT DATE:  
 April 13, 2023

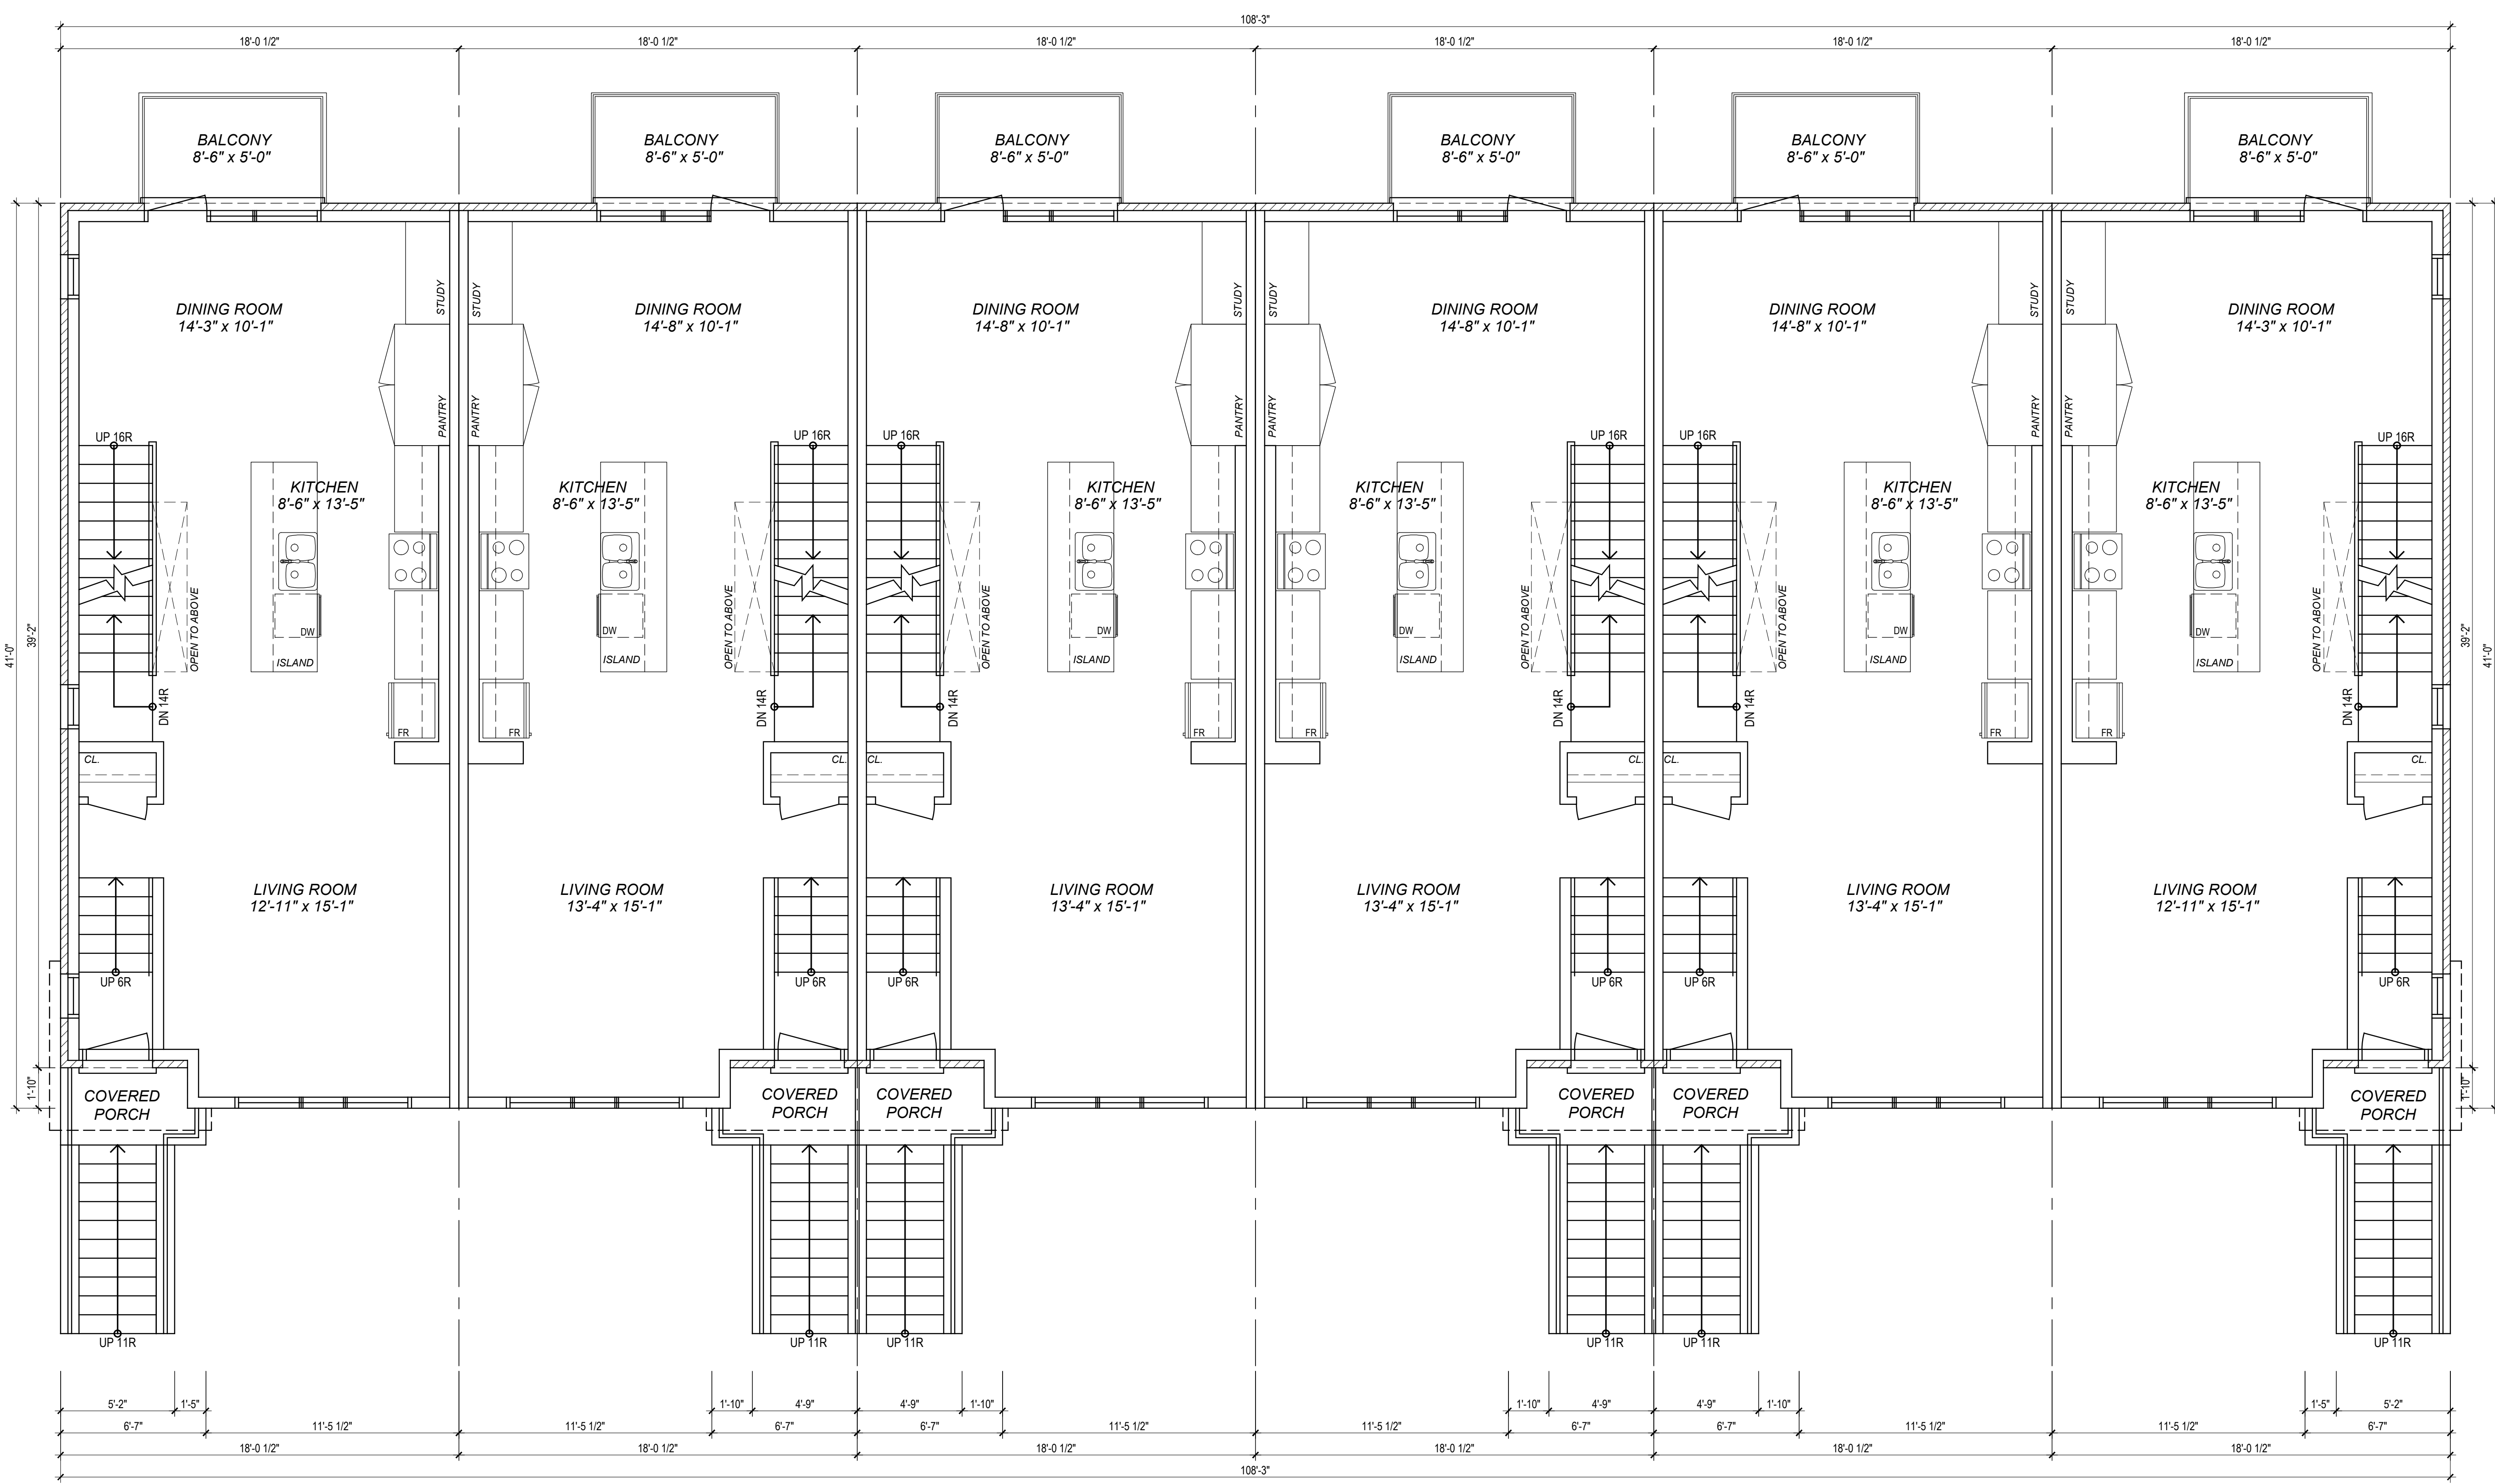

TIMESAMP: 2023-04-13 12:25:32 PM FILEPATH: C:\2023\21058 - 21181616 Ontario Inc. - 338 Cumberland Ave. - Drawings\05 05 2023\21058 - Building A - Sheets.dwg

CONTRACTOR MUST CHECK AND VERIFY ALL DIMENSIONS AND JOB CONDITIONS BEFORE PROCEEDING WITH WORK.  
 ALL DRAWINGS MAY BE SUBJECT TO CHANGE DUE TO COMMENTS FROM MUNICIPAL DEPARTMENTS AND OTHER AGENCIES WITH AUTHORITY.  
 ALL DRAWINGS AND SPECIFICATIONS ARE THE PROPERTY OF THE ARCHITECTS AND MUST BE RETURNED AT THE COMPLETION OF THE WORK.  
 THE CONTRACTOR WORKING FROM DRAWINGS NOT SPECIFICALLY MARKED FOR CONSTRUCTION MUST ASSUME FULL RESPONSIBILITY AND BEAR COSTS FOR ANY CORRECTIONS OR DAMAGES RESULTING FROM HIS OR HER WORK.

KEY TO DETAIL LOCATION

No.	DETAIL NUMBER
No.	DRAWING SHEET NUMBER


DRAWING SETS ISSUED	No.	DATE (DD,MM,YY)	BY
CLIENT REVIEW	1	01.20.2022	FM
PLANNING REVIEW	2	30.01.2023	AB

ALL PREVIOUS ISSUES OF THIS DRAWING ARE SUPERSEDED

REVISIONS TO DRAWING	No.	DATE (DD,MM,YY)	BY

NOT FOR CONSTRUCTION

BUILDING PERMIT NUMBER:  
 NOT FOR CONSTRUCTION WITHOUT PERMIT

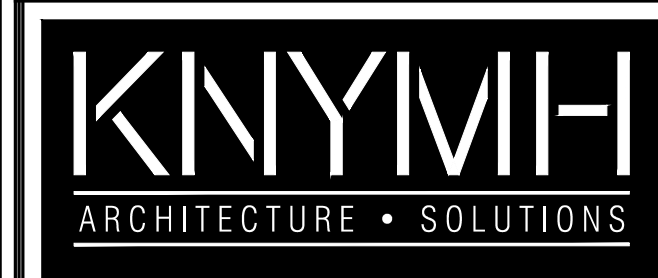

KNYMH INC.  
 1006 SKYVIEW DRIVE • SUITE 101  
 BURLINGTON, ONTARIO • L7P 0V1  
 T 905.639.6595  
 F 905.639.0394  
 www.knymh.com info@knymh.com

**338 CUMBERLAND AVE**  
 338 Cumberland Ave,  
 Hamilton, On

DRAWING SHEET TITLE:  
**BUILDING A - 3 STOREY TOWNHOUSE THIRD FLOOR PLAN**


DRAWING SCALE:  
 1/4"=1'-0"

PROJECT NUMBER:  
**21058**

DRAWN BY: JR  
 CHECKED BY:

DRAWING SHEET NUMBER:  
**A1.04**

DRAWING VERSION:  
 PLOT DATE:  
 April 13, 2023

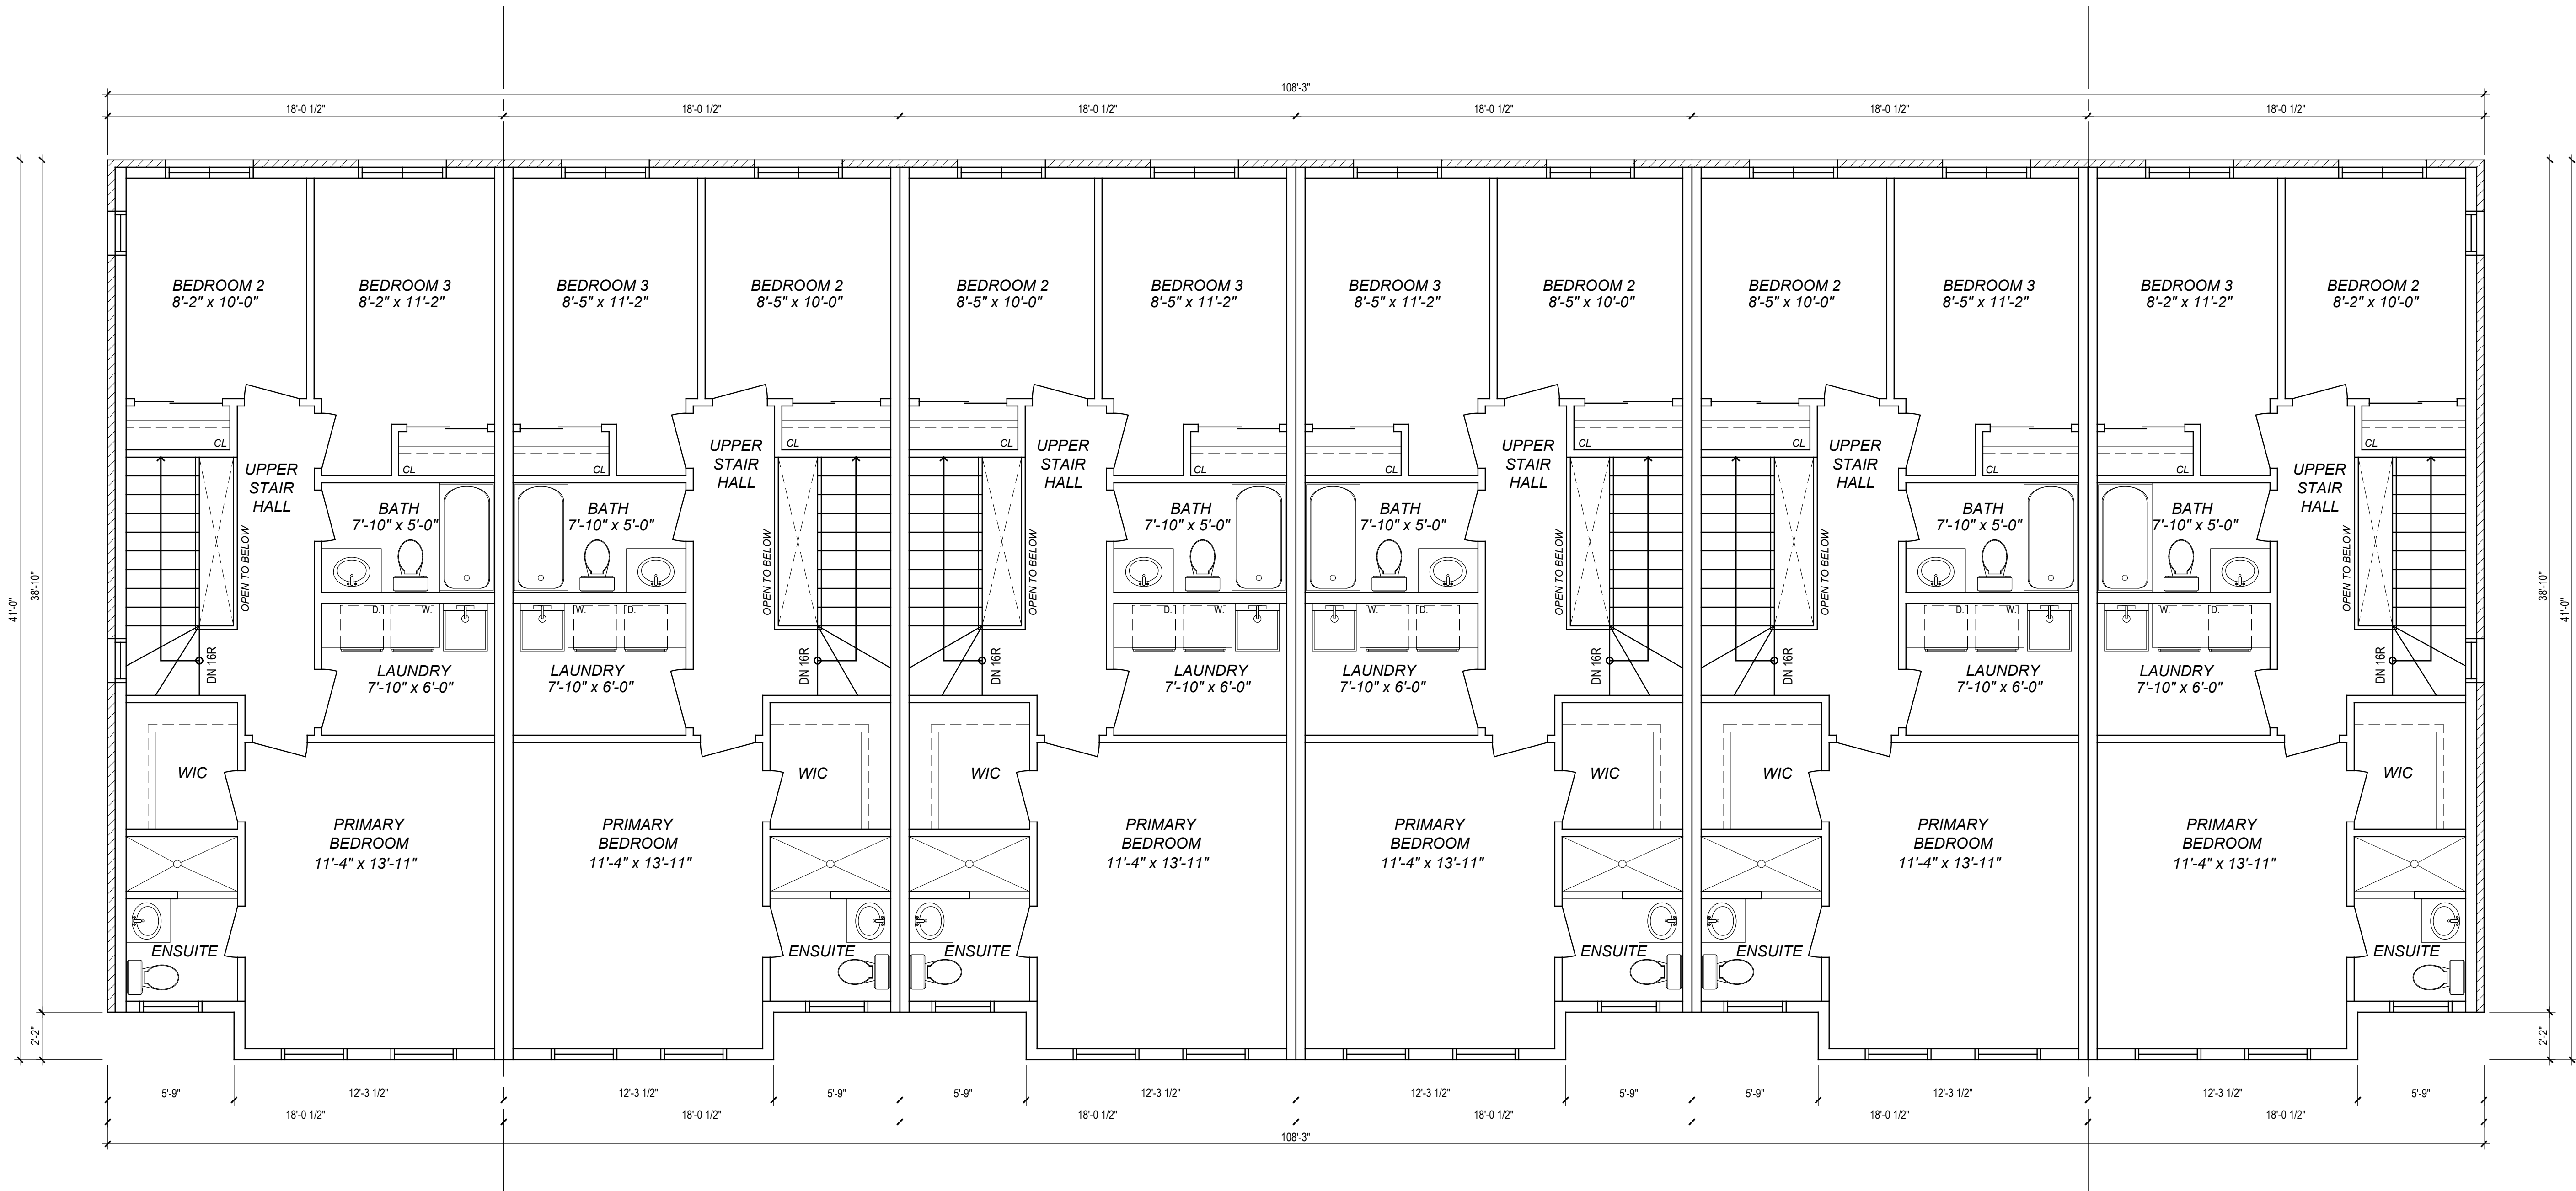

TIMESTAMP: 2023-04-13 12:25:37 PM FILEPATH: C:\2022\21058 - 2118616\0\Main\101 - 338 Cumberland Ave.dwg Drawings\101 338 Cumberland Ave.dwg Building A - Sheets.dwg

CONTRACTOR MUST CHECK AND VERIFY ALL DIMENSIONS AND JOB CONDITIONS BEFORE PROCEEDING WITH WORK.  
 ALL DRAWINGS MAY BE SUBJECT TO CHANGE DUE TO COMMENTS FROM MUNICIPAL DEPARTMENTS AND OTHER AGENCIES WITH AUTHORITY.  
 ALL DRAWINGS AND SPECIFICATIONS ARE THE PROPERTY OF THE ARCHITECTS AND MUST BE RETURNED AT THE COMPLETION OF THE WORK.  
 THE CONTRACTOR WORKING FROM DRAWINGS NOT SPECIFICALLY MARKED FOR CONSTRUCTION MUST ASSUME FULL RESPONSIBILITY AND BEAR COSTS FOR ANY CORRECTIONS OR DAMAGES RESULTING FROM HIS OR HER WORK.

KEY TO DETAIL LOCATION  
 No. DETAIL NUMBER  
 No. DRAWING SHEET NUMBER


DRAWING SETS ISSUED	No.	DATE (DD,MM,YY)	BY
CLIENT REVIEW	1	01.20.2022	FM
PLANNING REVIEW	2	30.01.2023	AB

ALL PREVIOUS ISSUES OF THIS DRAWING ARE SUPERSEDED


REVISIONS TO DRAWING	No.	DATE (DD,MM,YY)	BY
<b>NOT FOR CONSTRUCTION</b>			

REVISIONS TO DRAWING	No.	DATE (DD,MM,YY)	BY
<b>NOT FOR CONSTRUCTION</b>			

BUILDING PERMIT NUMBER:  
 NOT FOR CONSTRUCTION WITHOUT PERMIT

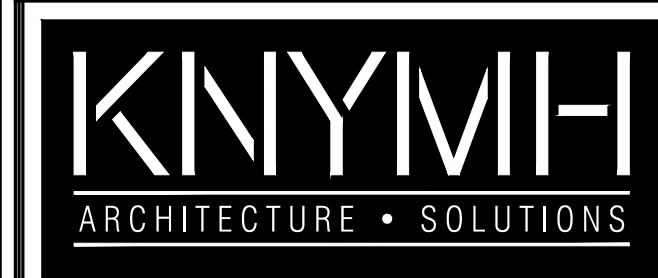

KNYMH INC.  
 1006 SKYVIEW DRIVE • SUITE 101  
 BURLINGTON, ONTARIO • L7P 0V1  
 T 905.639.6595  
 F 905.639.0394  
 www.knymh.com info@knymh.com

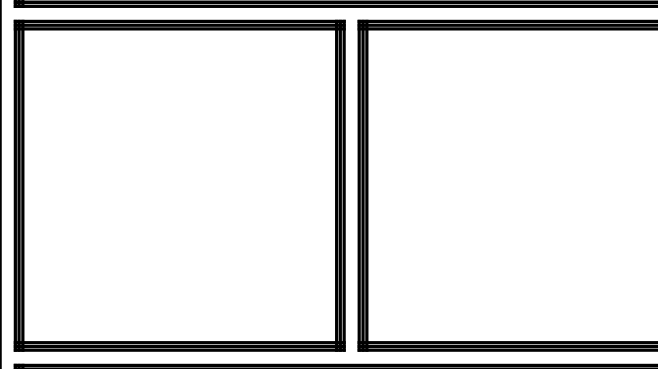

338 CUMBERLAND AVE  
 338 Cumberland Ave,  
 Hamilton, On

DRAWING SHEET TITLE:  
**BUILDING A - 3 STOREY TOWNHOUSE NORTH ELEVATION**

DRAWING SCALE:  
 1/4"=1'-0"

PROJECT NUMBER:  
**21058**

DRAWN BY: CHECKED BY:  
 JR

DRAWING SHEET NUMBER:  
**A2.01**

DRAWING VERSION:  
 PLOT DATE:  
 April 13, 2023



**1 NORTH ELEVATION**  
 2.01

TIMESTAMP: 2023-04-13 12:26:02 PM FILEPATH: C:\2023\21058 - 21181616 Ontario Inc. - 338 Cumberland Ave. - Drawings\21058 - 21181616 Ontario Inc. - 338 Cumberland Ave. - Building A - Sheets.dwg



CONTRACTOR MUST CHECK AND VERIFY ALL DIMENSIONS AND JOB CONDITIONS BEFORE PROCEEDING WITH WORK.  
 ALL DRAWINGS MAY BE SUBJECT TO CHANGE DUE TO COMMENTS FROM MUNICIPAL DEPARTMENTS AND OTHER AGENCIES WITH AUTHORITY.  
 ALL DRAWINGS AND SPECIFICATIONS ARE THE PROPERTY OF THE ARCHITECTS AND MUST BE RETURNED AT THE COMPLETION OF THE WORK.  
 THE CONTRACTOR WORKING FROM DRAWINGS NOT SPECIFICALLY MARKED FOR CONSTRUCTION MUST ASSUME FULL RESPONSIBILITY AND BEAR COSTS FOR ANY CORRECTIONS OR DAMAGES RESULTING FROM HIS OR HER WORK.

KEY TO DETAIL LOCATION

No.	DETAIL NUMBER
No.	DRAWING SHEET NUMBER

DRAWING SETS ISSUED	No.	DATE (DD.MM.YY)	BY
CLIENT REVIEW	1	01.20.2022	FM
PLANNING REVIEW	2	30.01.2023	AB

ALL PREVIOUS ISSUES OF THIS DRAWING ARE SUPERSEDED

REVISIONS TO DRAWING	No.	DATE (DD.MM.YY)	BY
NOT FOR CONSTRUCTION			

BUILDING PERMIT NUMBER:  
 NOT FOR CONSTRUCTION WITHOUT PERMIT

**KNYMH**  
 ARCHITECTURE • SOLUTIONS

KNYMH INC.  
 1006 SKYVIEW DRIVE • SUITE 101  
 BURLINGTON, ONTARIO • L7P 0V1  
 T 905.639.6595  
 F 905.639.0394  
 www.knymh.com info@knymh.com

**338 CUMBERLAND AVE**  
 338 Cumberland Ave,  
 Hamilton, On

DRAWING SHEET TITLE:  
**BUILDING A - 3 STOREY TOWNHOUSE WEST & EAST ELEVATIONS**


DRAWING SCALE:  
 1/4"=1'-0"

PROJECT NUMBER:  
**21058**


DRAWN BY: CHECKED BY:  
 JR

DRAWING VERSION:  
**A2.03**

PLOT DATE:  
 April 13, 2023

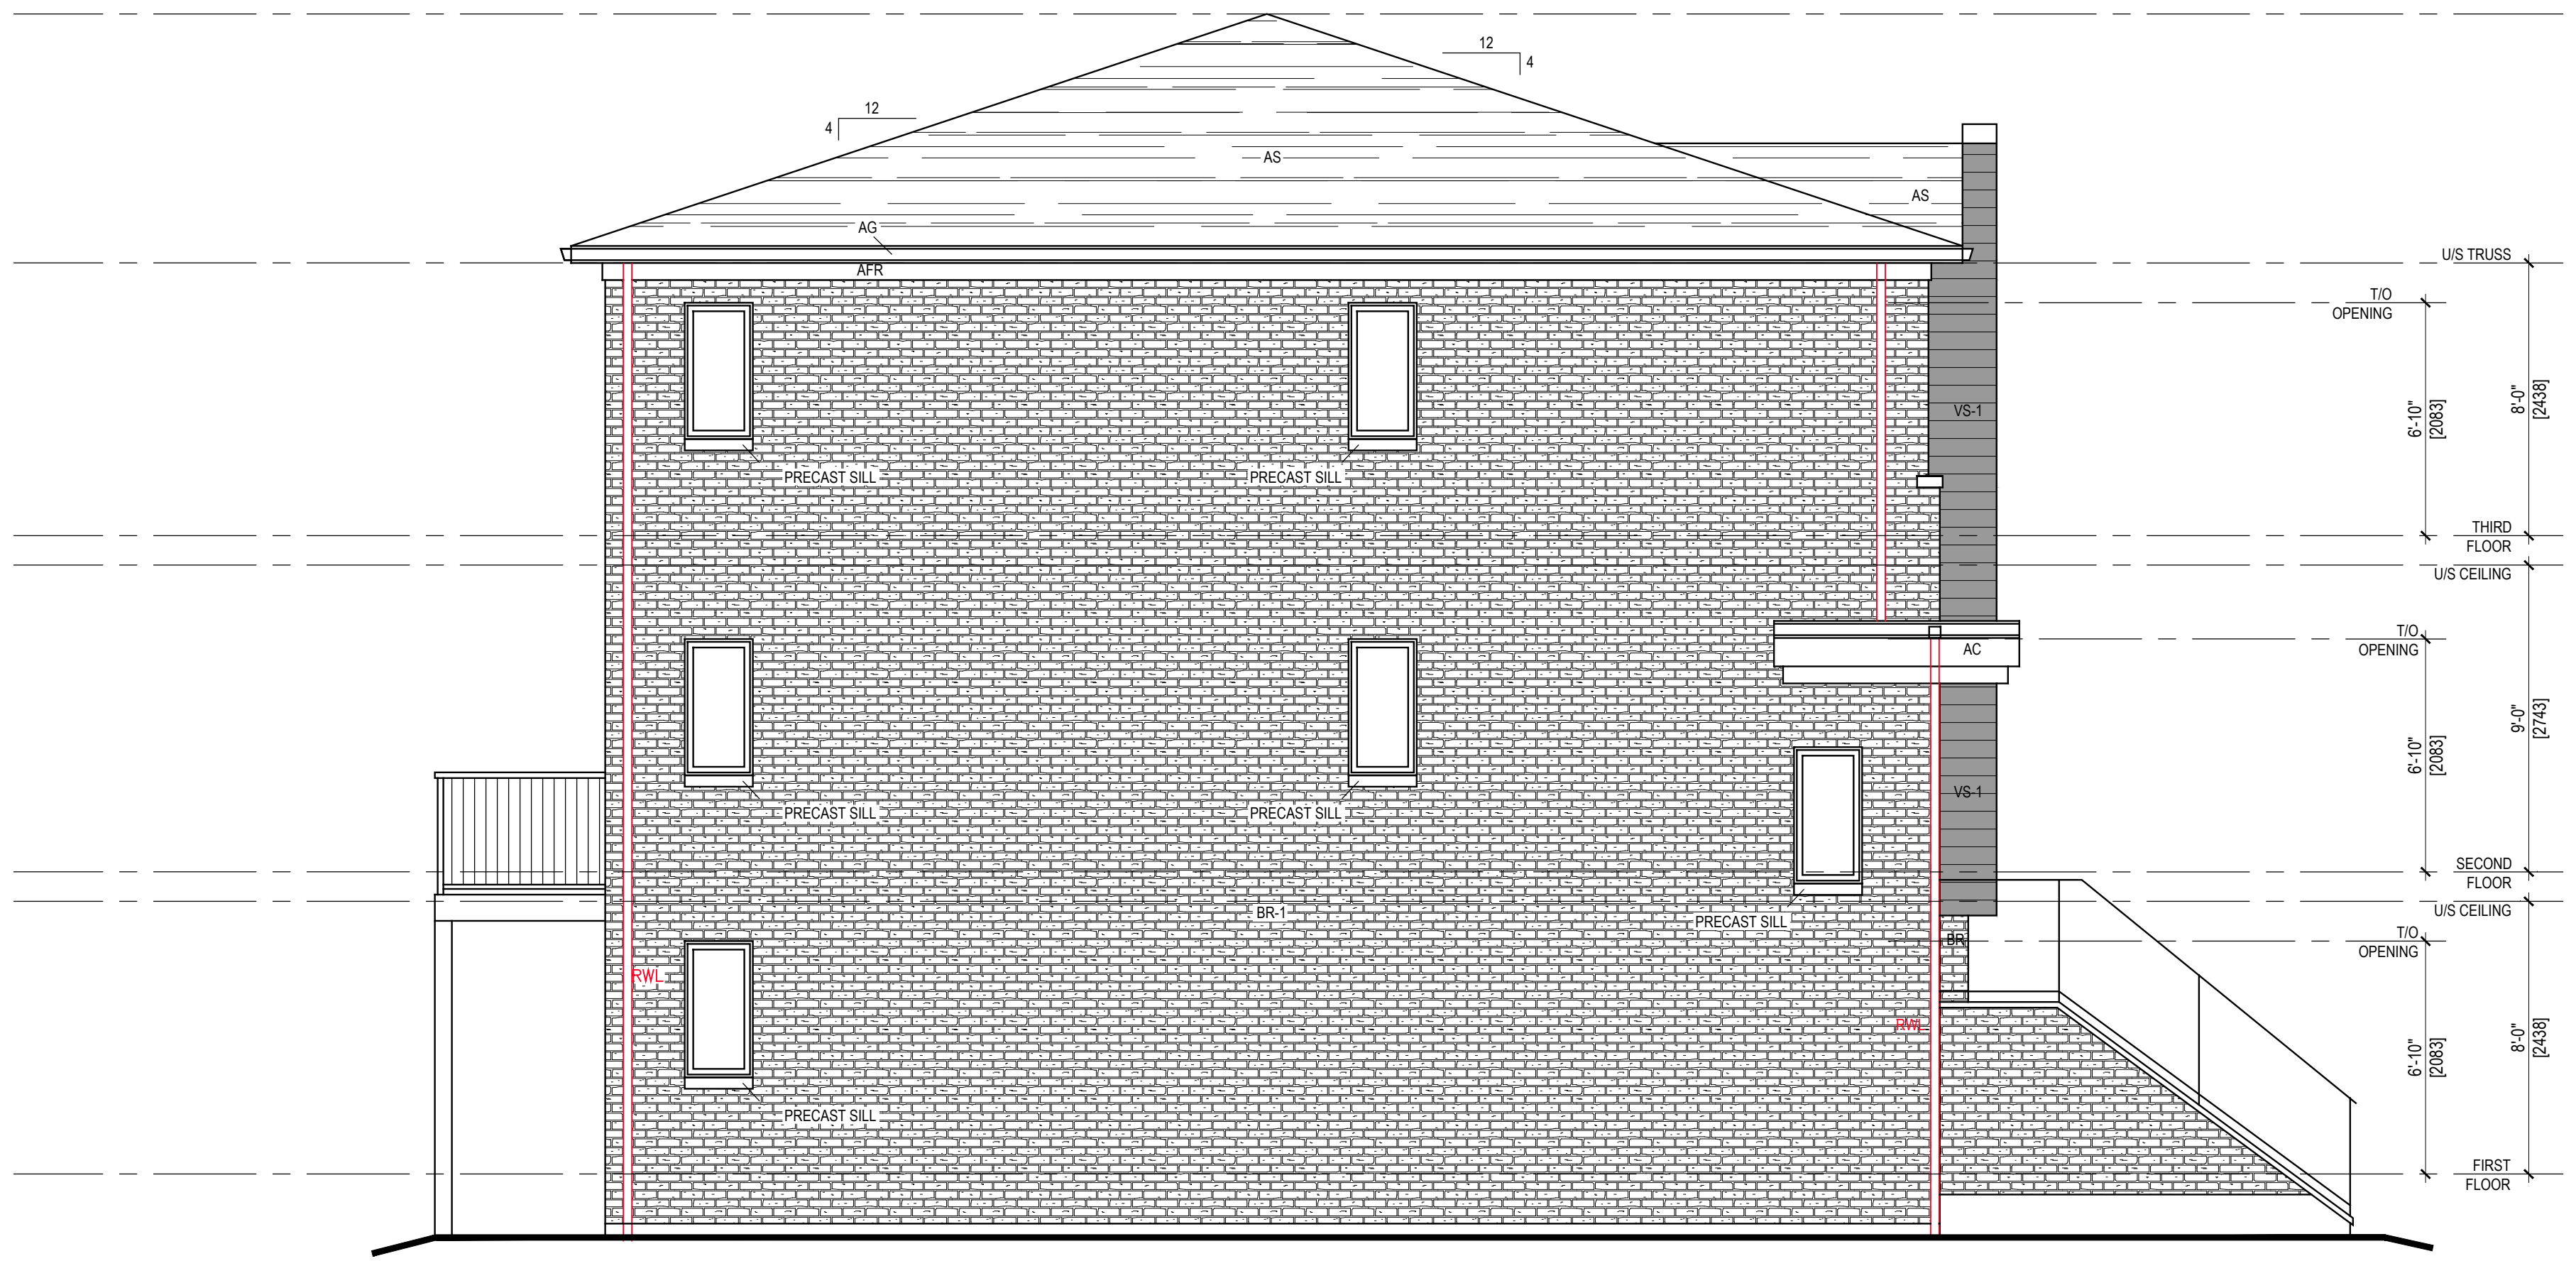

**2 EAST ELEVATION**  
 2.03

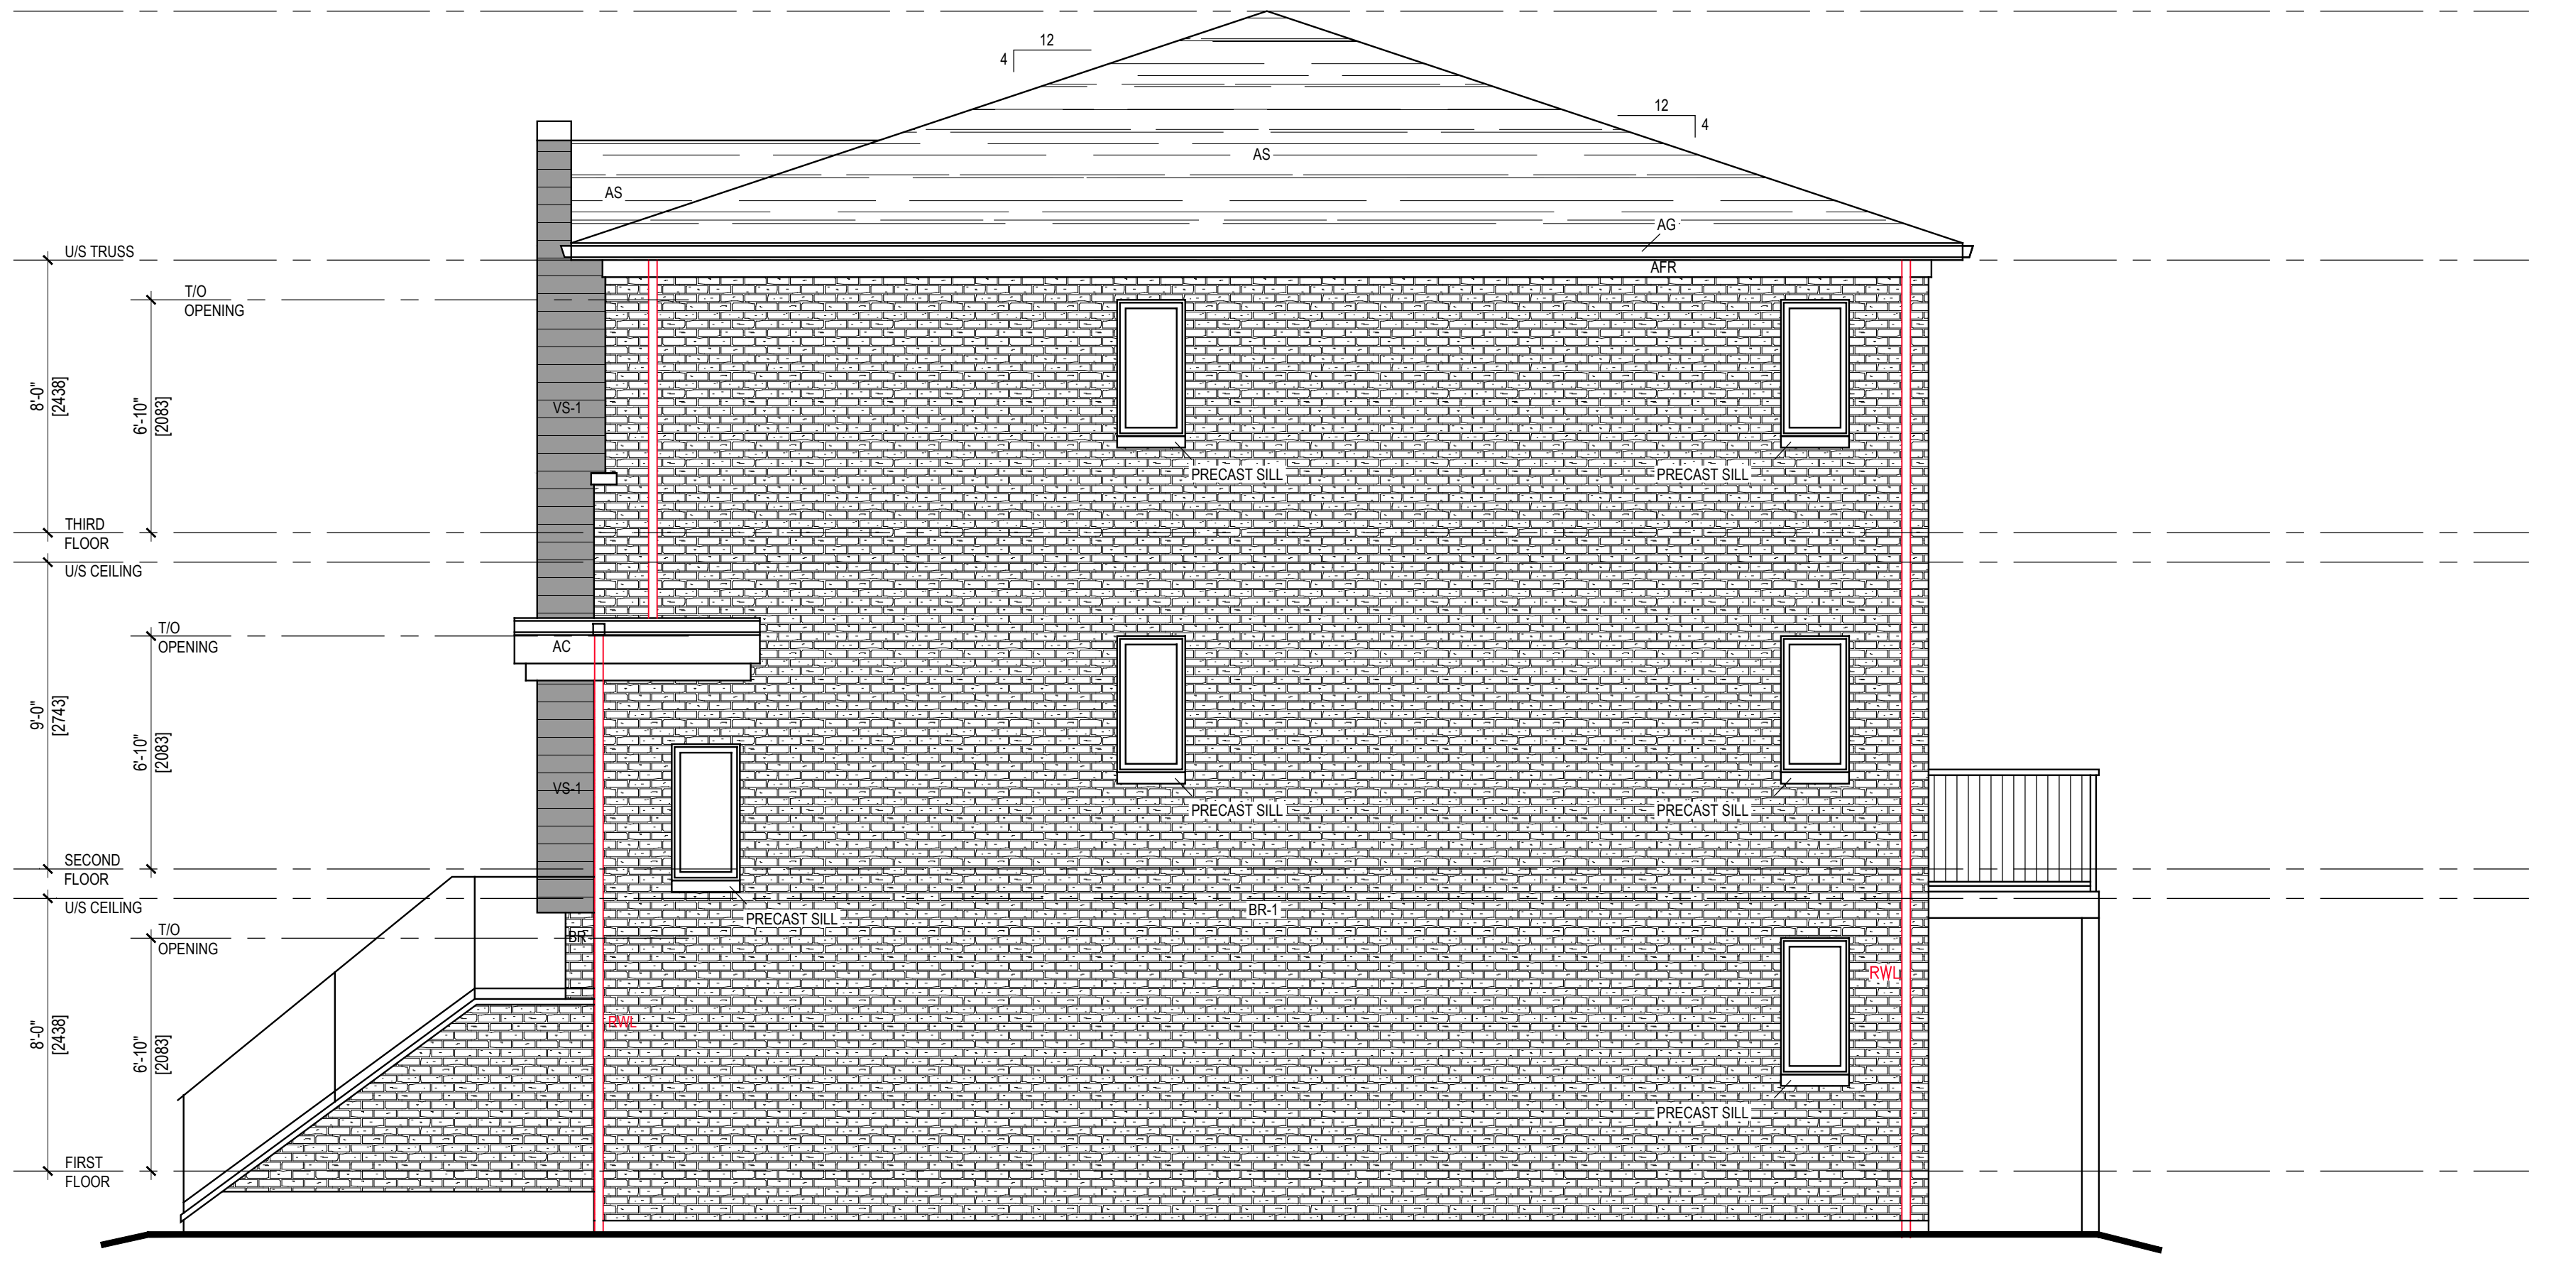

**1 WEST ELEVATION**  
 2.03