

GENERAL NOTES:
 1. DRAWINGS ARE NOT TO BE SCALED. CONTRACTOR SHALL VERIFY ALL EXISTING CONDITIONS AND DIMENSIONS REQUIRED TO PERFORM THE WORK AND SHALL REPORT ANY DISCREPANCIES WITH THE CONTRACT DOCUMENTS TO THE ARCHITECT BEFORE COMMENCING WORK.
 2. THE ARCHITECTURAL DRAWINGS ARE TO BE READ IN CONJUNCTION WITH ALL OTHER CONTRACT DOCUMENTS INCLUDING BUT NOT LIMITED TO PROJECT SPECIFICATIONS, STRUCTURAL, MECHANICAL AND ELECTRICAL DRAWINGS.
 3. THE ARCHITECTURAL DRAWINGS AND PROJECT SPECIFICATIONS ARE THE PROPERTY OF THE ARCHITECT.
 4. DIMENSIONS INDICATED ARE TAKEN BETWEEN THE FACES OF FINISHED SURFACES UNLESS OTHERWISE NOTED.
 5. THE ARCHITECTURAL DRAWINGS ARE NOT TO BE USED FOR CONSTRUCTION UNLESS SPECIFICALLY NOTED FOR SUCH PURPOSE. THE CONTRACTOR WORKING FROM DRAWINGS NOT SPECIFICALLY NOTED FOR CONSTRUCTION MUST ASSUME FULL RESPONSIBILITY.




2	2025.07.11	FOR PLANNING REVIEW
1	2025.01.28	FOR PLANNING REVIEW
NO.	DATE	ISSUANCE

KNYMH
 ARCHITECTURE • SOLUTIONS
 101-1006 SKYVIEW DRIVE • BURLINGTON • ONTARIO • L7P0V1
 101-34 WATER STREET N • CAMBRIDGE • ONTARIO • N1R5P1
 BURLINGTON • CAMBRIDGE
 T 905.639.6595 • T 519.621.9200 • www.knymh.com


PROJECT NAME
CUMBERLAND STACKS
 338 CUMBERLAND AVENUE
 HAMILTON, ON
 DRAWING TITLE
 GROUND FLOOR PLAN

SCALE 3/16" = 1'-0"	SHEET NO.
DATE 2021	A1.03
PROJECT NO. 21058	

FILED: 2021.05.14 10:54 AM - 211058 - 000 - Cumberland Stacks - Drawings and Specifications - 211058 - 000 - 000000000000

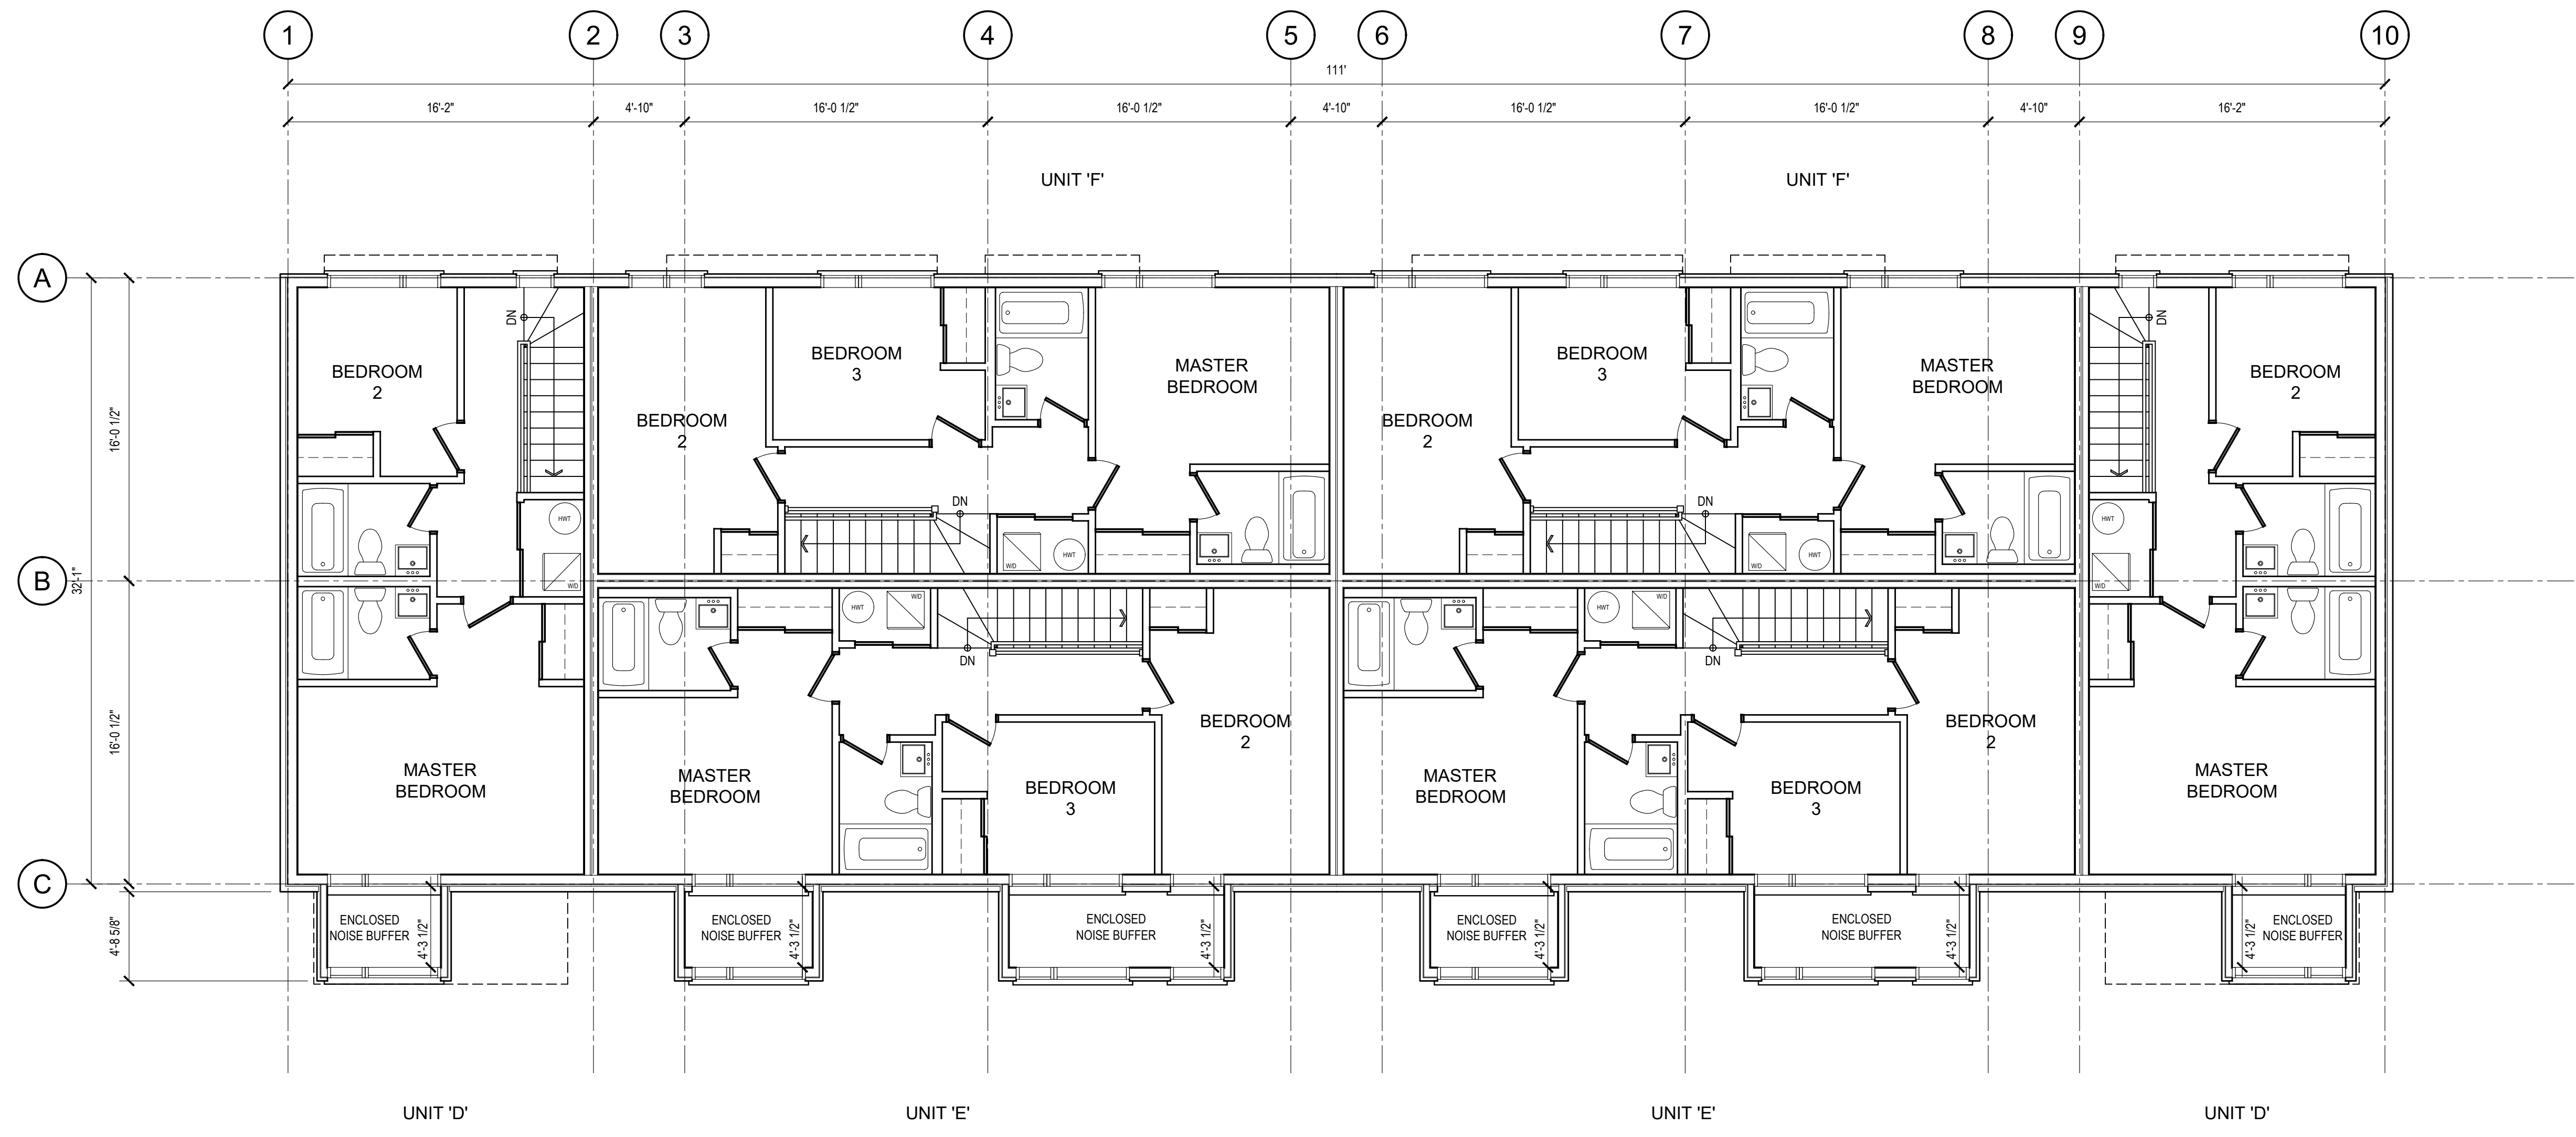

GENERAL NOTES:
 1. DRAWINGS ARE NOT TO BE SCALED. CONTRACTOR SHALL VERIFY ALL EXISTING CONDITIONS AND DIMENSIONS REQUIRED TO PERFORM THE WORK AND SHALL REPORT ANY DISCREPANCIES WITH THE CONTRACT DOCUMENTS TO THE ARCHITECT BEFORE COMMENCING WORK.
 2. THE ARCHITECTURAL DRAWINGS ARE TO BE READ IN CONJUNCTION WITH ALL OTHER CONTRACT DOCUMENTS INCLUDING BUT NOT LIMITED TO PROJECT SPECIFICATIONS, STRUCTURAL, MECHANICAL AND ELECTRICAL DRAWINGS.
 3. THE ARCHITECTURAL DRAWINGS AND PROJECT SPECIFICATIONS ARE THE PROPERTY OF THE ARCHITECT.
 4. DIMENSIONS INDICATED ARE TAKEN BETWEEN THE FACES OF FINISHED SURFACES UNLESS OTHERWISE NOTED.
 5. THE ARCHITECTURAL DRAWINGS ARE NOT TO BE USED FOR CONSTRUCTION UNLESS SPECIFICALLY NOTED FOR SUCH PURPOSE. THE CONTRACTOR WORKING FROM DRAWINGS NOT SPECIFICALLY NOTED FOR CONSTRUCTION MUST ASSUME FULL RESPONSIBILITY.

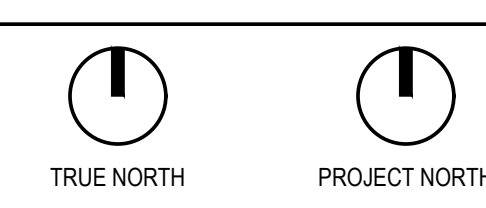

2	2025.07.11	FOR PLANNING REVIEW
1	2025.01.28	FOR PLANNING REVIEW
NO.	DATE	ISSUANCE

KNYMH
 ARCHITECTURE • SOLUTIONS
 101-1006 SKYVIEW DRIVE • BURLINGTON • ONTARIO • L7P0V1
 101-34 WATER STREET N • CAMBRIDGE • ONTARIO • N1R5R1
 BURLINGTON • CAMBRIDGE
 T 905.639.6595 • T 519.621.9200 • www.knymh.com

PROJECT NAME
CUMBERLAND STACKS
 338 CUMBERLAND AVENUE
 HAMILTON, ON
 DRAWING TITLE
 THIRD FLOOR PLAN

SCALE
3/16" = 1'-0"
 SHEET NO.
A1.05
 DATE
2021
 PROJECT NO.
21058

FILED: 2021.01.28 AM 11:05 AM BY: 211058.E.D. DATE: 2021.01.28 TIME: 11:05 AM