




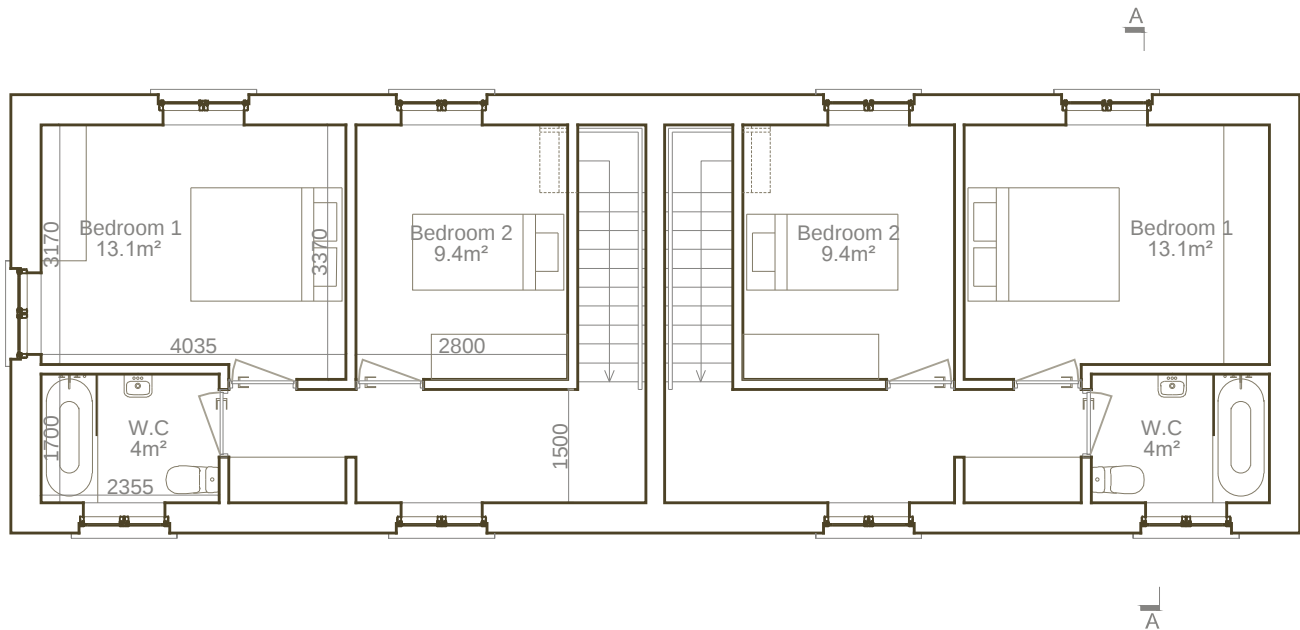


FIRST FLOOR PLAN

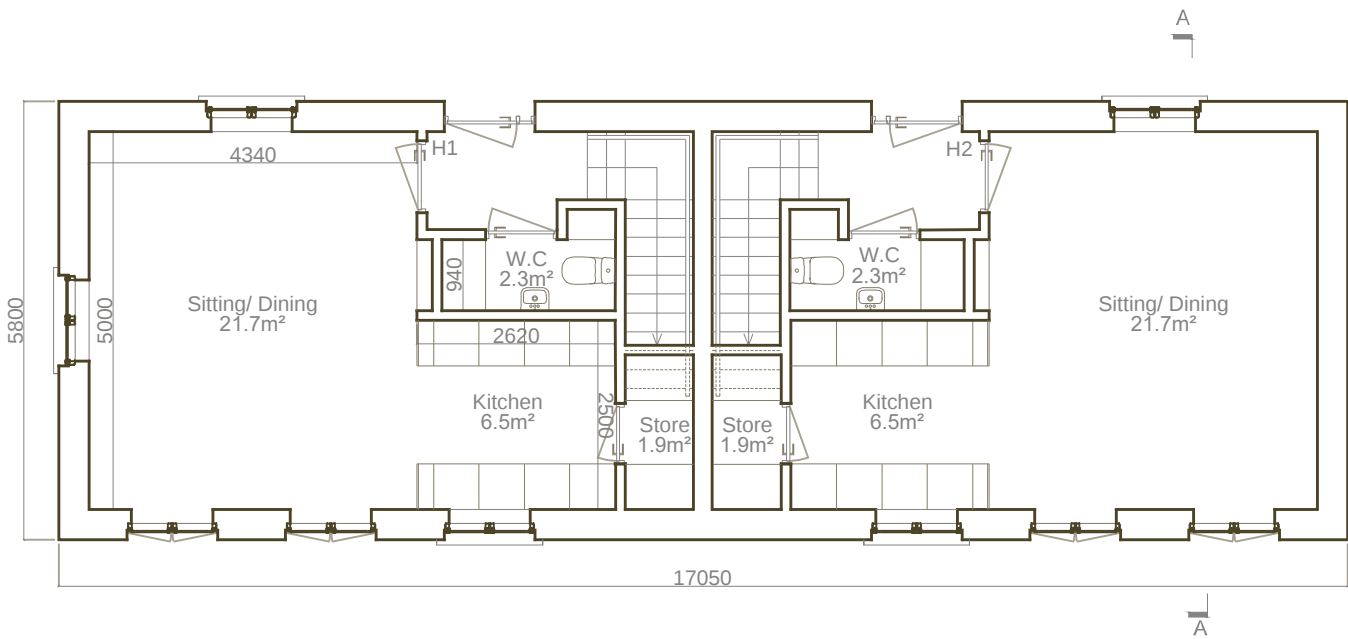

GROUND FLOOR PLAN

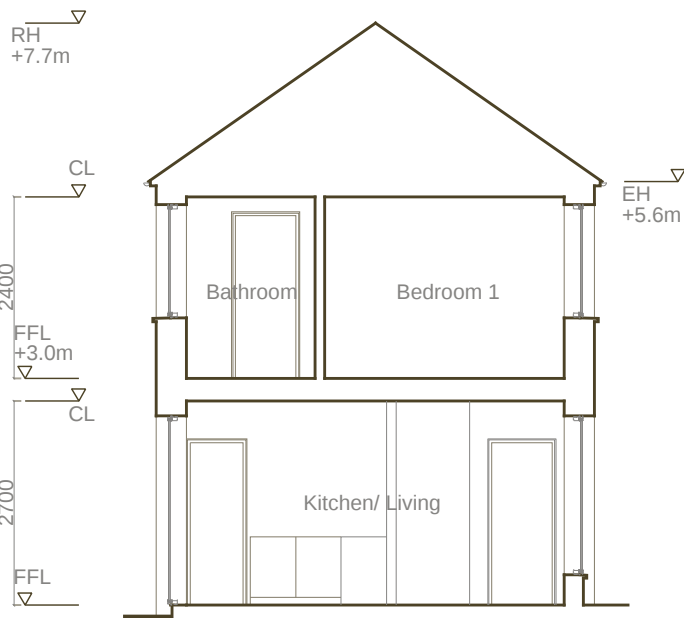


SECTION A.A

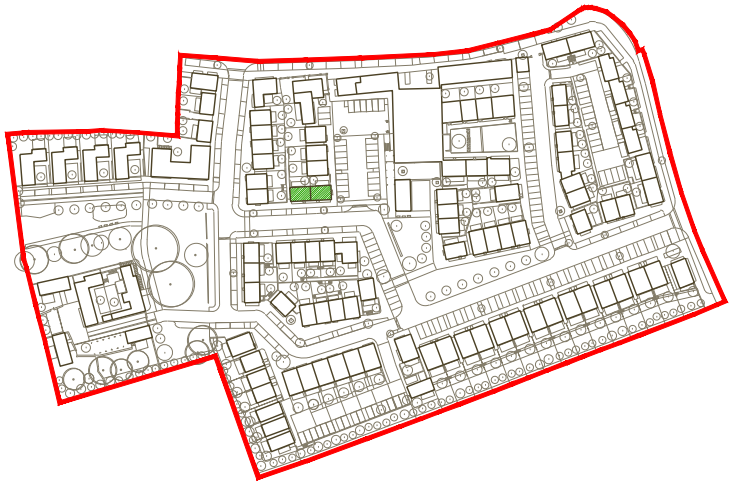


Location Map


2 STOREY 2 BED - 3P	
Target Gross Floor Area:	70m ²
Gross Floor Area Provided:	80m ²
min. aggregate living area:	28m ²
Provided Aggregate living Area:	28.2m ²
min. aggregate bedroom area:	20m ²
Provided aggregate bedroom area:	22.5m ²
min. living room area:	13m ²
Provided Living area:	21.7m ²
min. storage area:	3m ²
Provided storage area:	3.5m ²

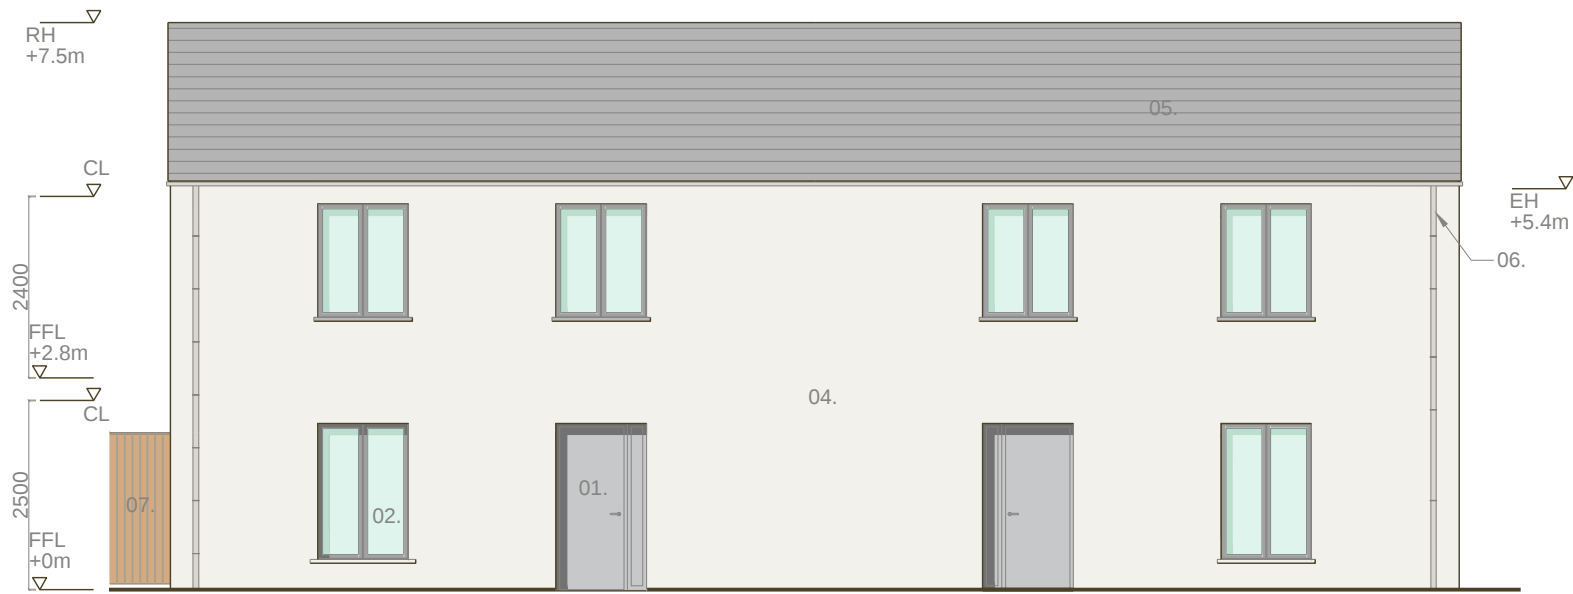


FRONT ELEVATION (SOUTH)

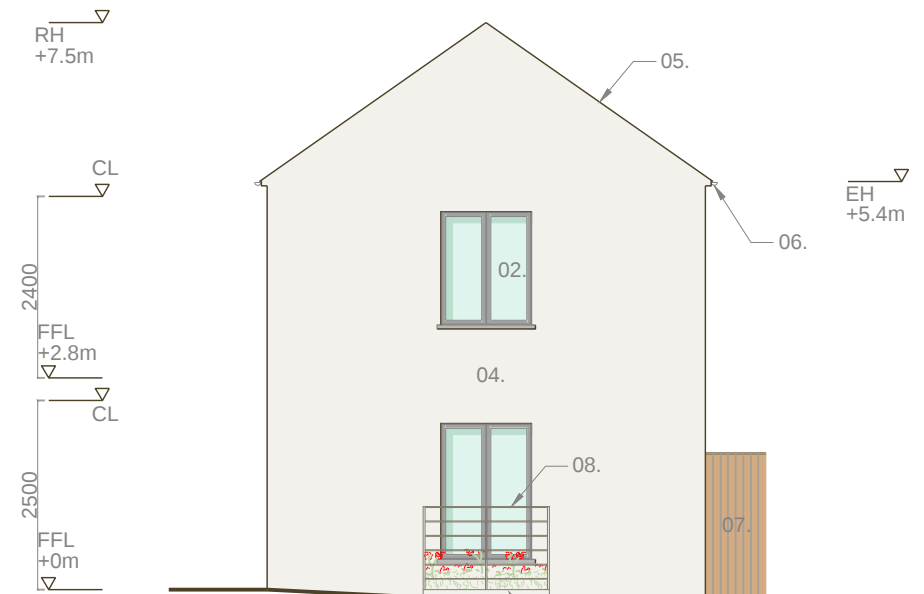

SIDE ELEVATION (EAST)

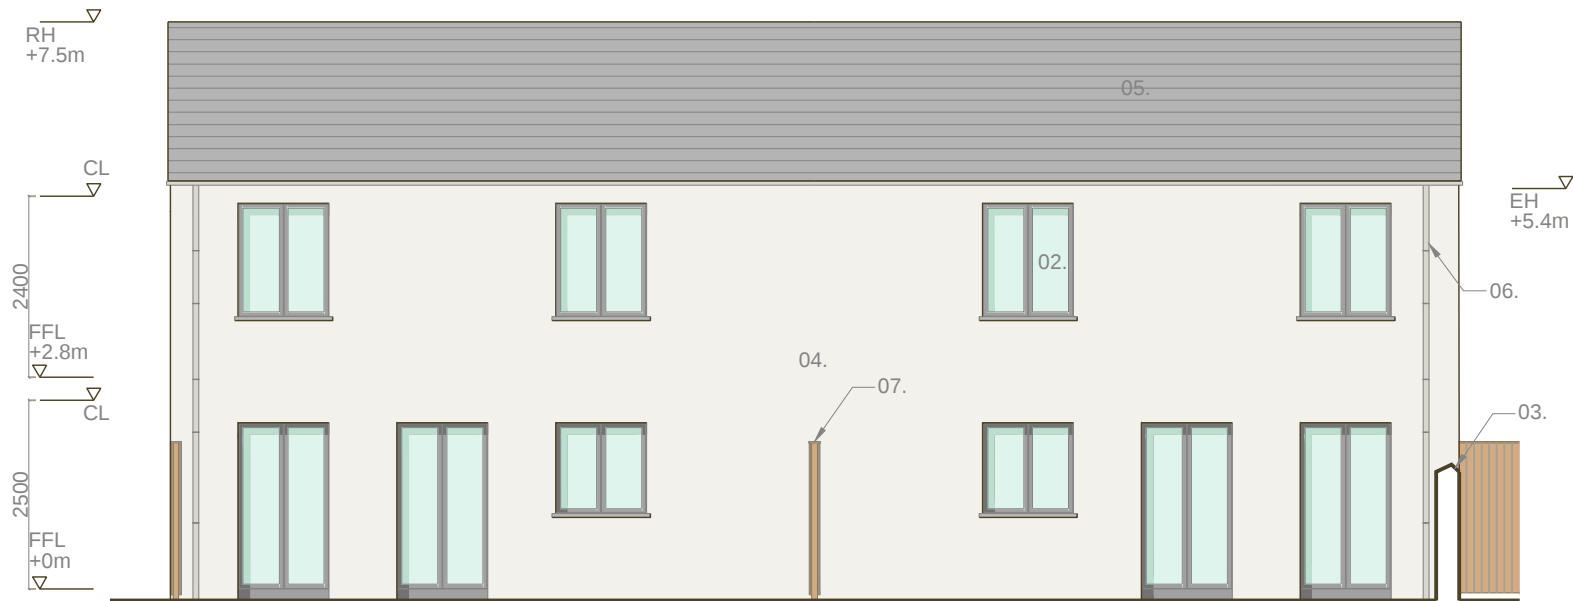

REAR ELEVATION (NORTH)

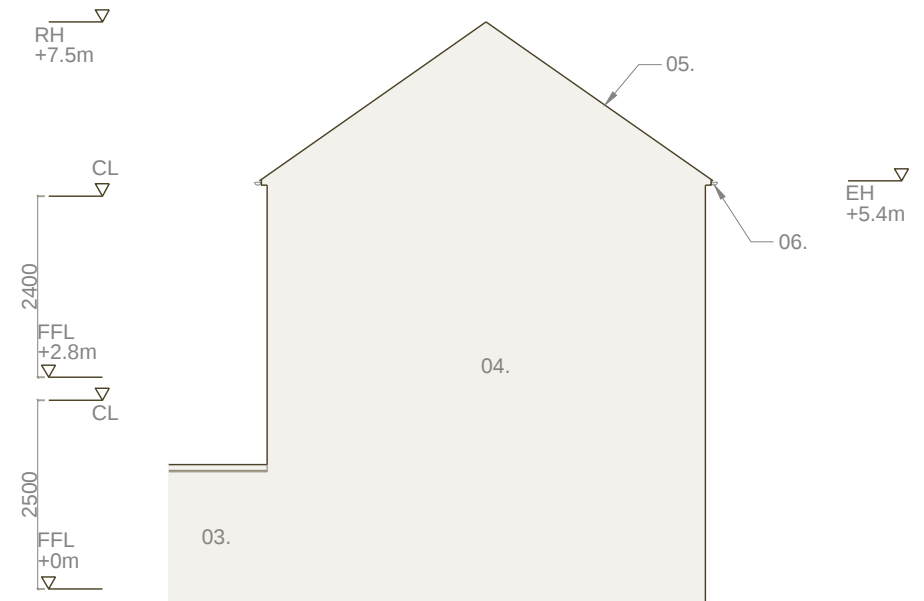

SIDE ELEVATION (WEST)

LEGEND

- 01. Entrance Door - Aluminium clad.
- 02. Window - Aluminium clad - Ral 7044.
- 03. Wall - Blockwork - Harled - Cast monopitch capping.
- 04. Render - Smooth finish.
- 05. Slate Roof - Natural slate.
- 06. Rainwater Goods - Cast aluminium - Ral 9002.
- 07. Fencing - Timber vertical boarded - Concealed structure.
- 08. Railing - Estate fence - Galvanised and painted.
- 09. Kerbstone - Concrete - Square edge - Traditional form.

fourem
architects
conservation

9 Sidney Place
Wellington Road
Cork T23 KX89
+353 (0)21 4550322
fouremoffice@gmail.com

REV.	DATE	REVISION
-	-	-


DRAW	CHECK	SCALE	DATE
KM	JH	1:100 @A3	28.10 2025

LRD Application


PROJECT Ballinacurra Mill
DRAWING House Type H1 & H2 - 2 Bed Semi Detached Dwellings - Elevations

code	project no.
AR	644.01
drawing no.	rev.
02.51	-


FOUREM RESERVES THE RIGHTS TO THIS DRAWING. NO PART MAY BE REPRODUCED WITHOUT PRIOR CONSENT

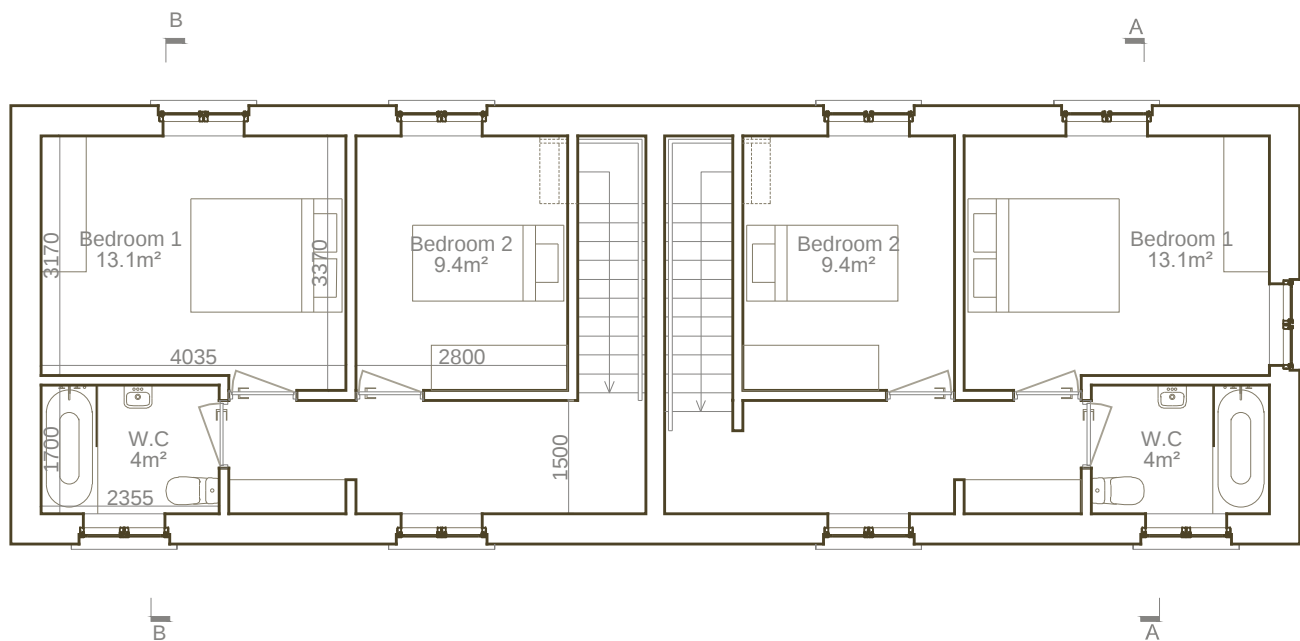


FIRST FLOOR PLAN

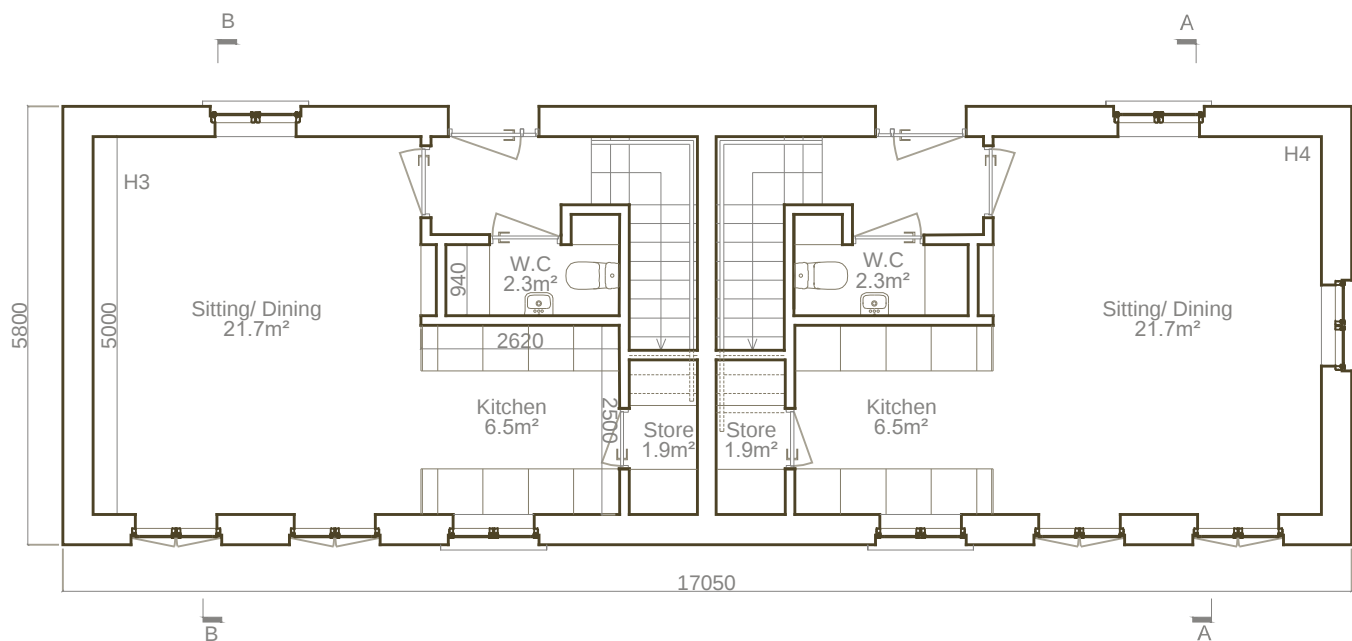


GROUND FLOOR PLAN

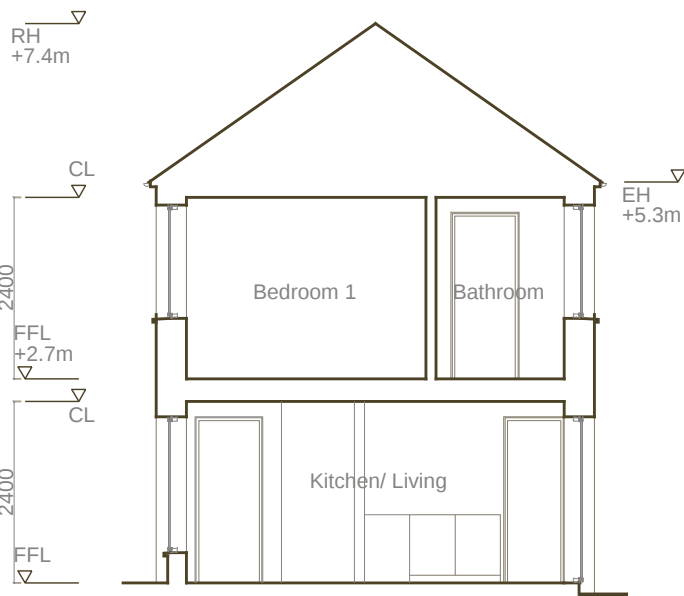

SECTION B.B

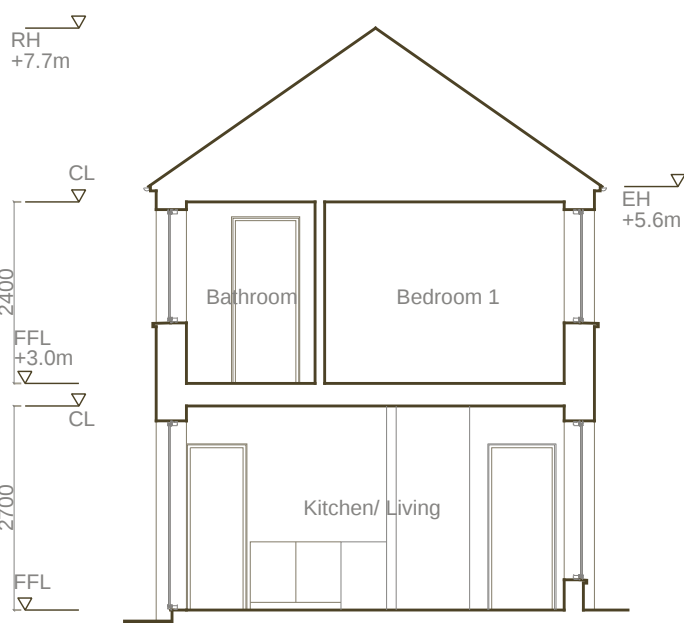


SECTION A.A

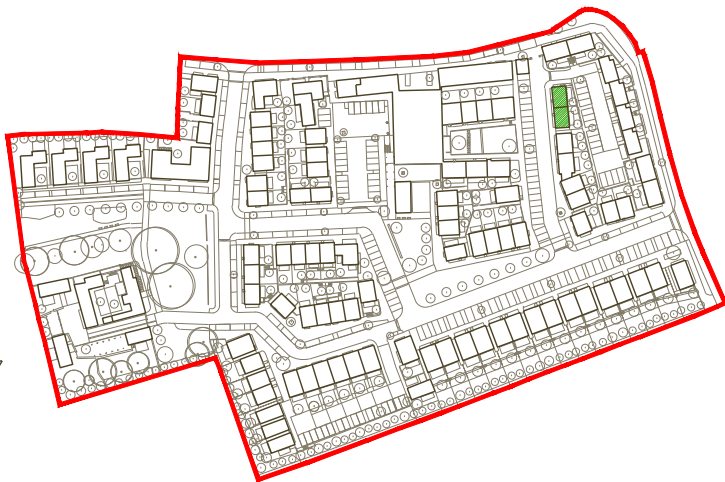


Location Map


2 STOREY 2 BED - 3P		
Target Gross Floor Area:		70m ²
Gross Floor Area Provided:		80m ²
min. aggregate living area:		28m ²
Provided Aggregate living Area:		28.2m ²
min. aggregate bedroom area:		20m ²
Provided aggregate bedroom area:		22.5m ²
min. living room area:		13m ²
Provided Living area:		21.7m ²
min. storage area:		3m ²
Provided storage area:		3.5m ²

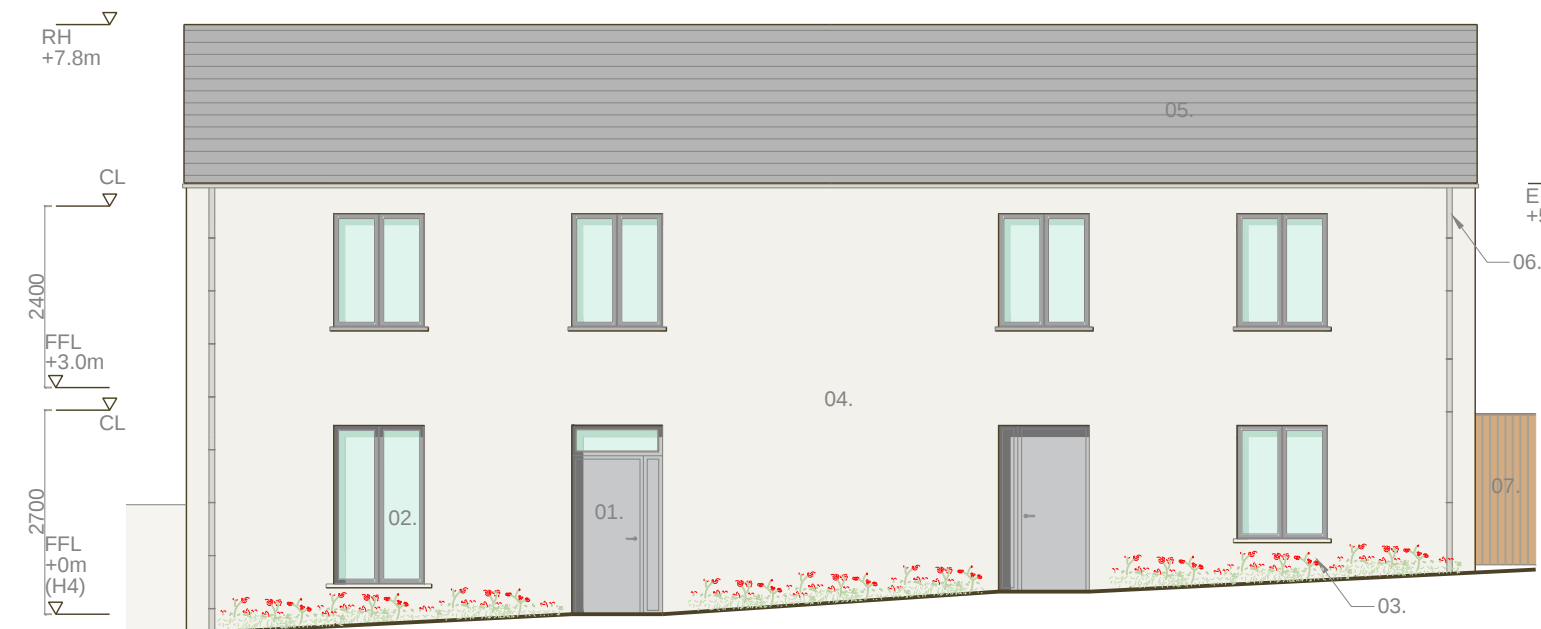


FRONT ELEVATION (WEST)

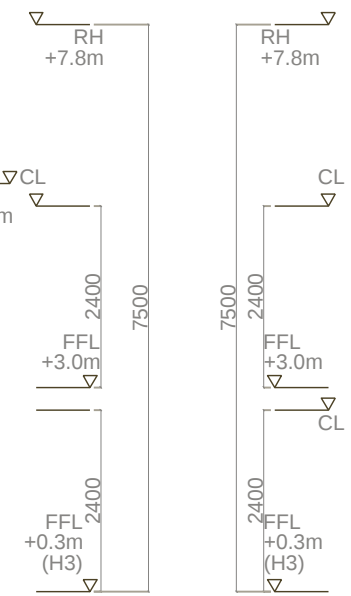

SIDE ELEVATION (SOUTH)

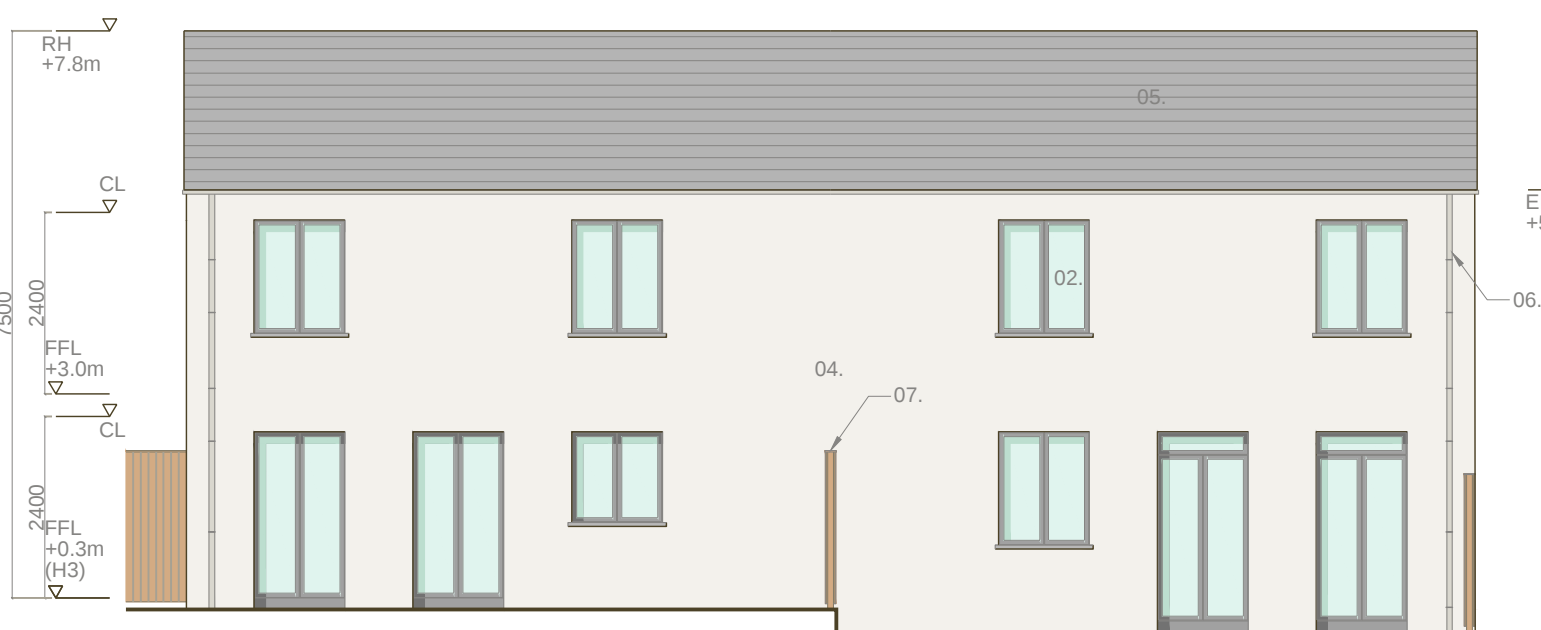

REAR ELEVATION (EAST)

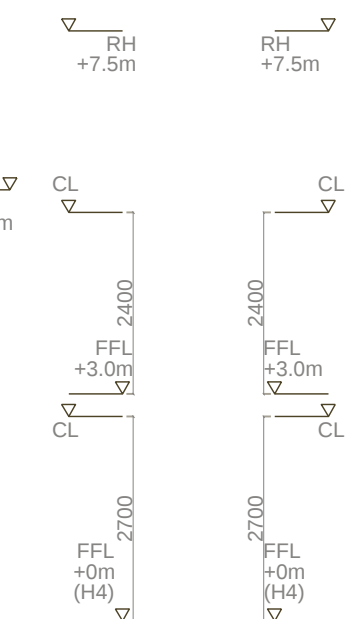

SIDE ELEVATION (NORTH)

LEGEND

- 01. Entrance Door - Aluminium clad - Overhead light to H4.
- 02. Window - Aluminium clad - Ral 7044.
- 03. Wall - Blockwork - Harled - Cast monopitch capping.
- 04. Rende - Smooth finish.
- 05. Slate Roof - Natural slate.
- 06. Rainwater Goods - Cast aluminium - Ral 9002.
- 07. Fencing - Timber vertical boarded - Concealed structure.
- 08. Railing - Estate fence - Galvanised and painted.
- 09. Kerbstone - Concrete - Square edge - Traditional form.

fourem
architects
conservation

9 Sidney Place
Wellington Road
Cork T23 KX89
+353 (0)21 4550322
fouremoffice@gmail.com

REV. DATE REVISION


DRAW CHECK SCALE DATE
KM JH 1:100 28.10
@A3 2025

LRD Application

PROJECT Ballinacurra Mill
DRAWING House Type H3 & H4 - 2 Bed Semi Detached Dwellings - Elevations


code	project no.
AR	644.01
drawing no.	rev.
02.53	-

FOUREM RESERVES THE RIGHTS TO THIS DRAWING. NO PART MAY BE REPRODUCED WITHOUT PRIOR CONSENT

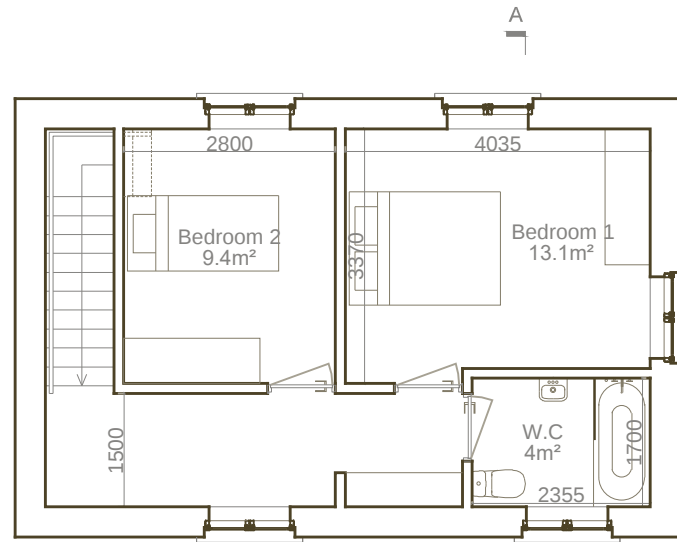


FIRST FLOOR PLAN

A

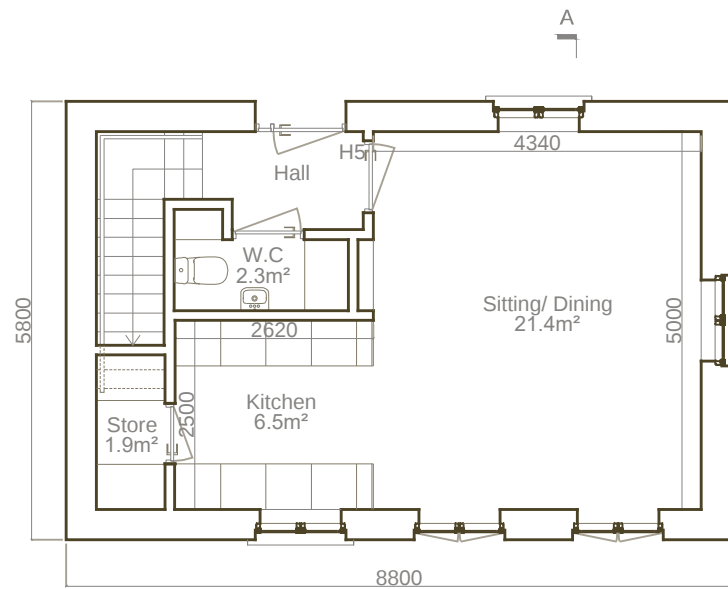


GROUND FLOOR PLAN

A

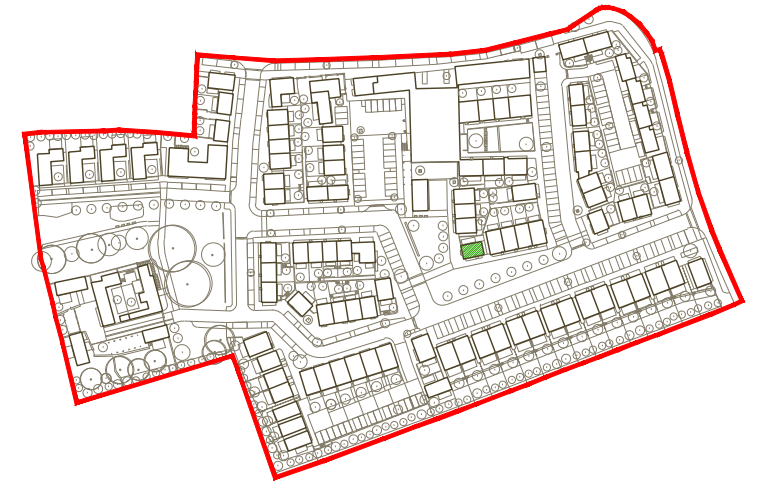

Location Map

 

SECTION A.A

2 STOREY 2 BED - 3P

Target Gross Floor Area:	70m ²
Gross Floor Area Provided:	80m ²
min. aggregate living area:	28m ²
Provided Aggregate living Area:	28.2m ²
min. aggregate bedroom area:	20m ²
Provided aggregate bedroom area:	22.5m ²
min. living room area:	13m ²
Provided Living area:	21.7m ²
min. storage area:	3m ²
Provided storage area:	3.5m ²

fourem

architects
conservation

9 Sidney Place
Wellington Road
Cork T23 KX89
+353 (0)21 4550322
fouremoffice@gmail.com

REV.	DATE	REVISION
-	-	-

DRAW	CHECK	SCALE	DATE
KM	JH	1:100 @A3	28.10 2025

LRD Application


PROJECT Ballinacurra Mill
DRAWING House Type H5 - 2 Bed Detached Dwelling - Plans & Section A.A

code	project no.
AR	644.01
drawing no.	rev.
02.54	-

FOUREM RESERVES THE RIGHTS TO THIS DRAWING. NO PART MAY BE REPRODUCED WITHOUT PRIOR CONSENT




FRONT ELEVATION (SOUTH)

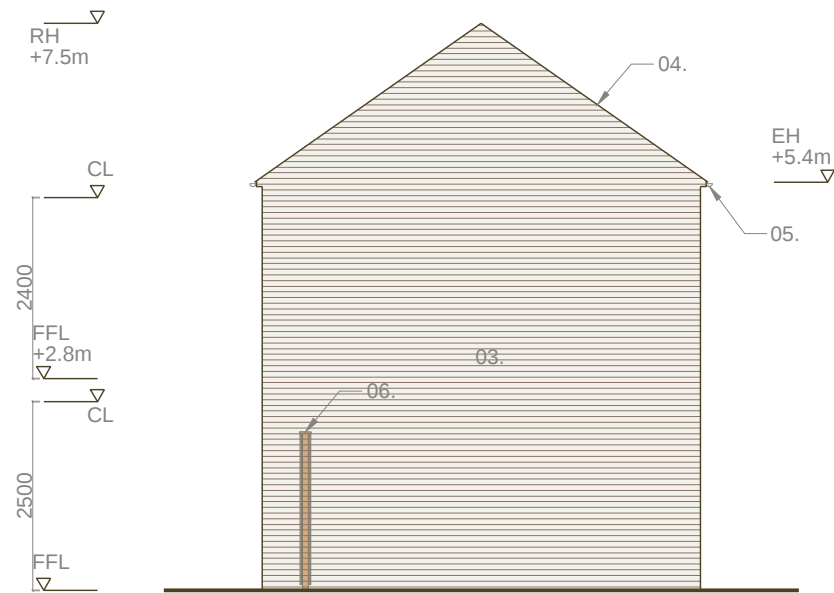

SIDE ELEVATION (EAST)



REAR ELEVATION (NORTH)

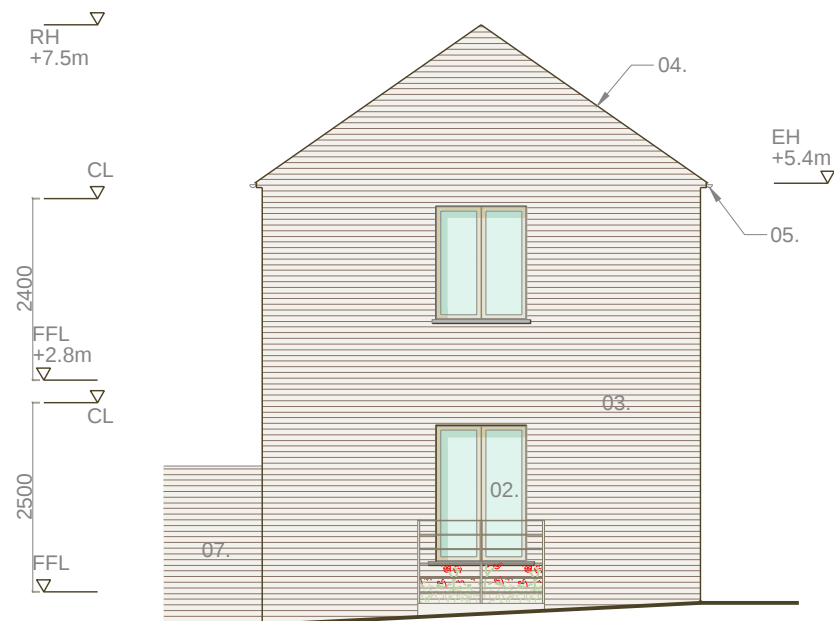

SIDE ELEVATION (WEST)

LEGEND

01. Entrance Door - Aluminium clad.
02. Window - Aluminium clad - Ral 1013.
03. Clay Brickwork - Traditional flush pointed - Dark varied.
04. Slate Roof - Natural slate.
05. Rainwater Goods - Cast aluminium - Ral 7031.
06. Fencing - Timber vertical boarded - Concealed structure.
07. Clay Brickwork - Traditional flush pointed - Dark varied.

fourem
architects
conservation

9 Sidney Place
Wellington Road
Cork T23 KX89
+353 (0)21 4550322
fouremoffice@gmail.com

REV. DATE REVISION


DRAW CHECK SCALE DATE
KM JH 1:100 28.10
@A3 2025

LRD Application

PROJECT Ballinacurra Mill
DRAWING House Type H5 - 2 Bed Detached Dwelling - Elevations

code	project no.
AR	644.01
drawing no.	rev.
02.55	-


FOUREM RESERVES THE RIGHTS TO THIS DRAWING. NO PART MAY BE REPRODUCED WITHOUT PRIOR CONSENT

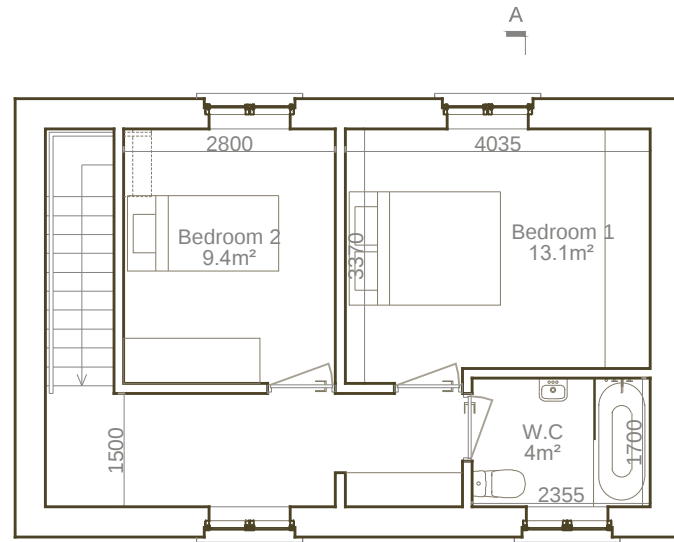

FIRST FLOOR PLAN

A


A

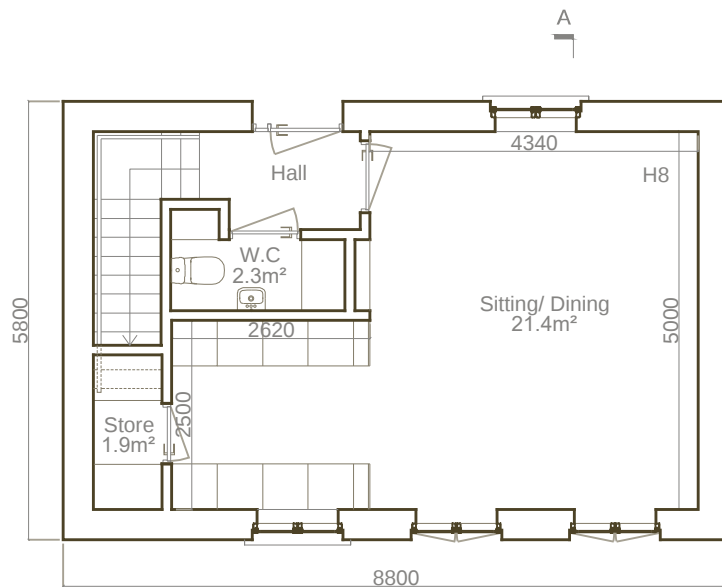


GROUND FLOOR PLAN

A

A

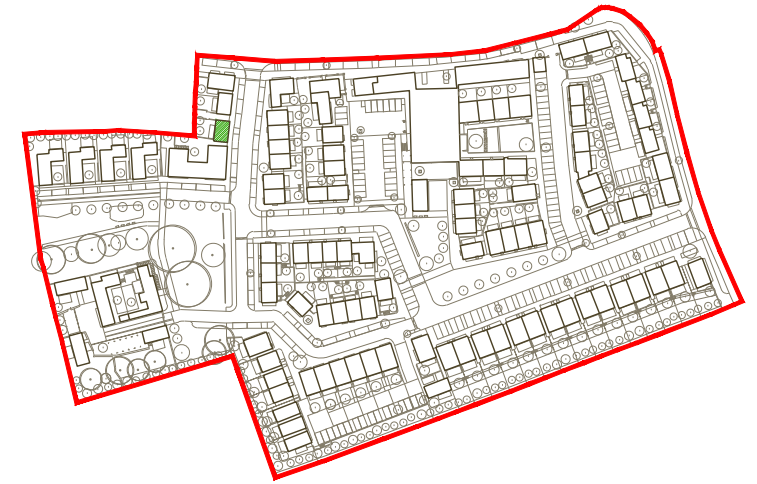

Location Map

 

SECTION A.A

2 STOREY 2 BED - 3P

Target Gross Floor Area:	70m ²
Gross Floor Area Provided:	80m²
min. aggregate living area:	28m ²
Provided Aggregate living Area:	28.2m²
min. aggregate bedroom area:	20m ²
Provided aggregate bedroom area:	22.5m²
min. living room area:	13m ²
Provided Living area:	21.7m²
min. storage area:	3m ²
Provided storage area:	3.5m²

fourem
architects
conservation

9 Sidney Place
Wellington Road
Cork T23 KX89
+353 (0)21 4550322
fouremoffice@gmail.com

REV. DATE REVISION


DRAW CHECK SCALE DATE
KM JH 1:100 28.10
@A3 2025

LRD Application


PROJECT Ballinacurra Mill
DRAWING House Type H6 - 2 Bed Detached Dwelling - Plans & Section A.A

code AR	project no. 644.01
drawing no. 02.56	rev. -


FOUREM RESERVES THE RIGHTS TO THIS DRAWING. NO PART MAY BE REPRODUCED WITHOUT PRIOR CONSENT

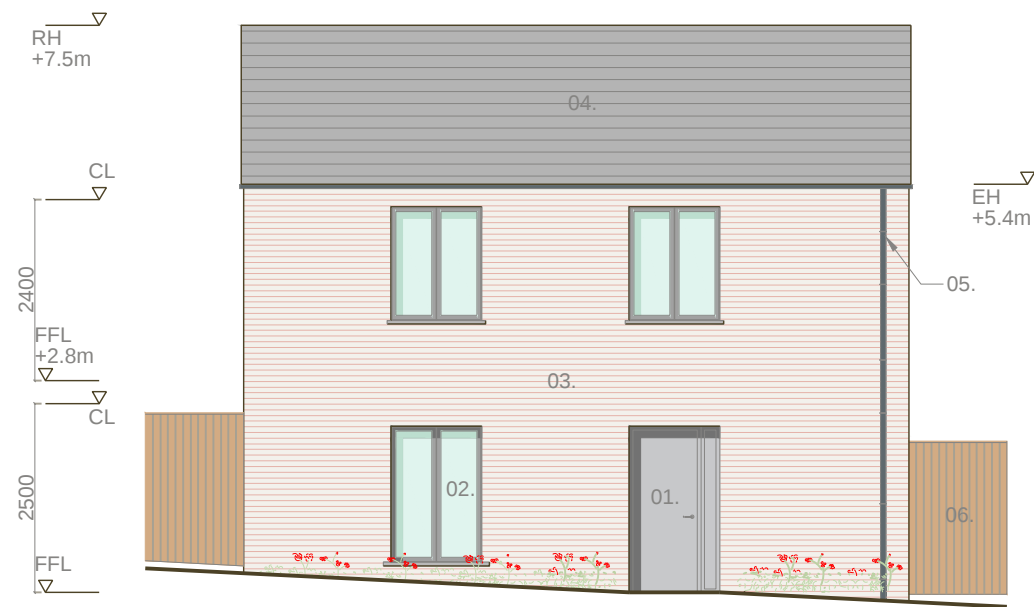


FRONT ELEVATION (EAST)

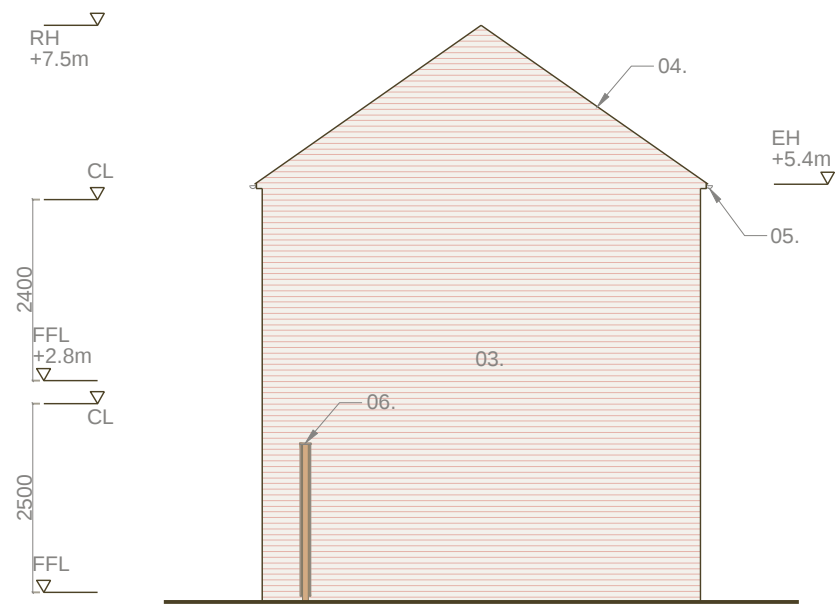

SIDE ELEVATION (NORTH)

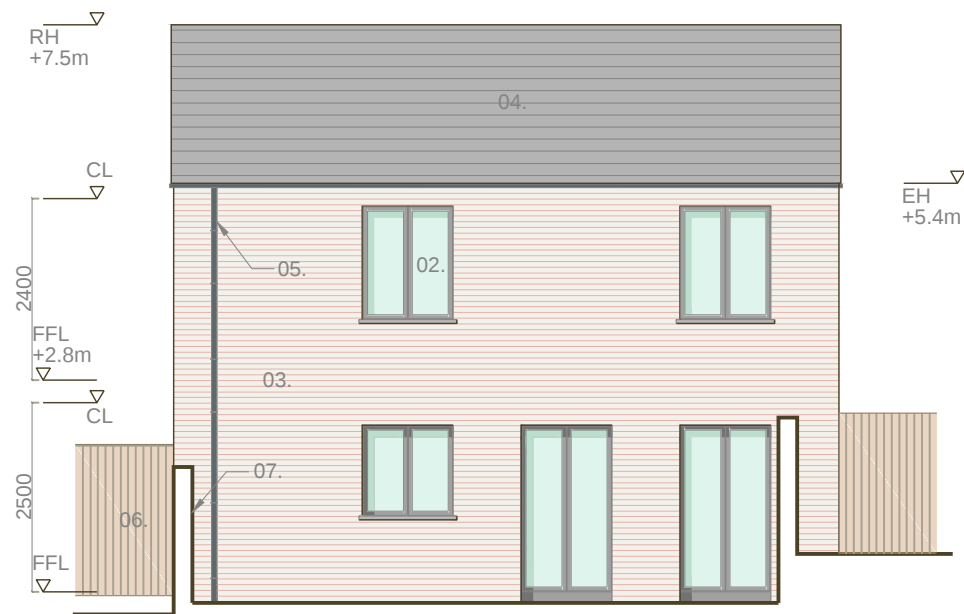

REAR ELEVATION (WEST)

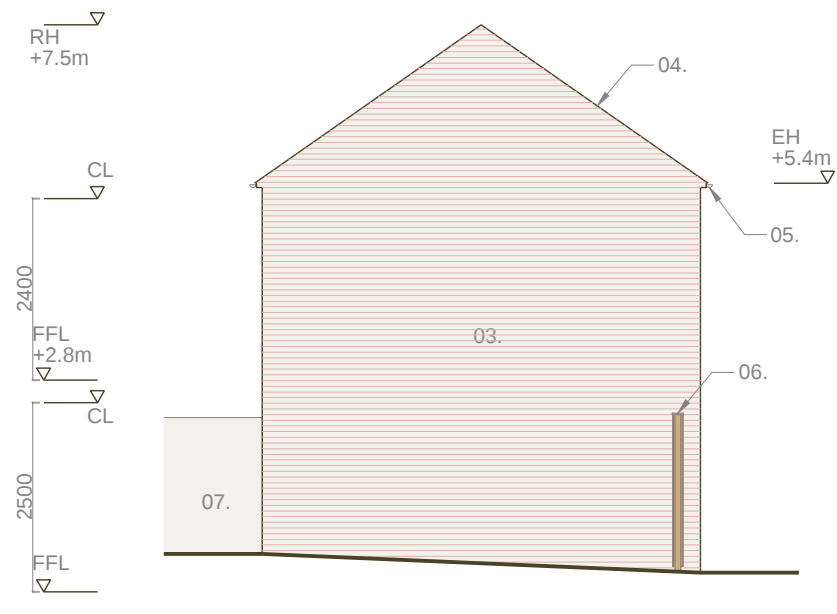

SIDE ELEVATION (SOUTH)

- LEGEND
- 01. Entrance Door - Aluminium clad.
 - 02. Window - Aluminium clad - Ral 7044.
 - 03. Clay Brickwork - Traditional flush pointed - Light varied.
 - 04. Slate Roof - Natural slate.
 - 05. Rainwater Goods - Cast aluminium - Ral 7031.
 - 06. Fencing - Timber vertical boarded - Concealed structure.
 - 07. Wall - Blockwork - Harled - Cast monopitch capping.

fourem
architects
conservation

9 Sidney Place
Wellington Road
Cork T23 KX89
+353 (0)21 4550322
fouremoffice@gmail.com

REV. DATE REVISION

DRAW CHECK SCALE DATE
KM JH 1:100 28.10
@A3 2025


LRD Application

PROJECT Ballinacurra Mill
DRAWING House Type H6 - 2 Bed Detached Dwelling - Elevations


code	project no.
AR	644.01
drawing no.	rev.
02.57	-

FOUREM RESERVES THE RIGHTS TO THIS DRAWING. NO PART MAY BE REPRODUCED WITHOUT PRIOR CONSENT


House Type H

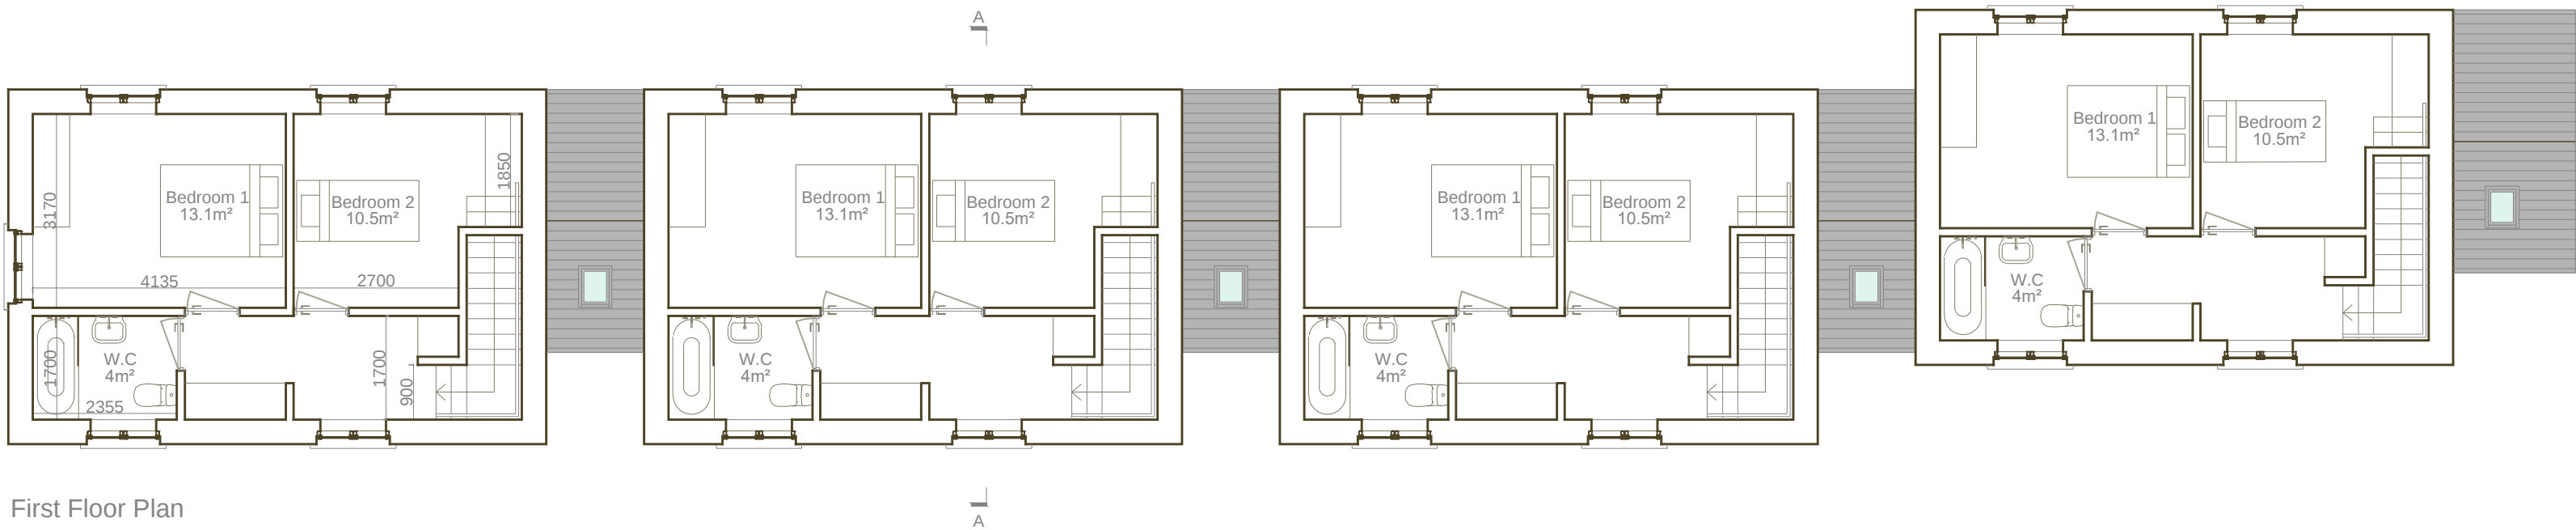

First Floor Plan

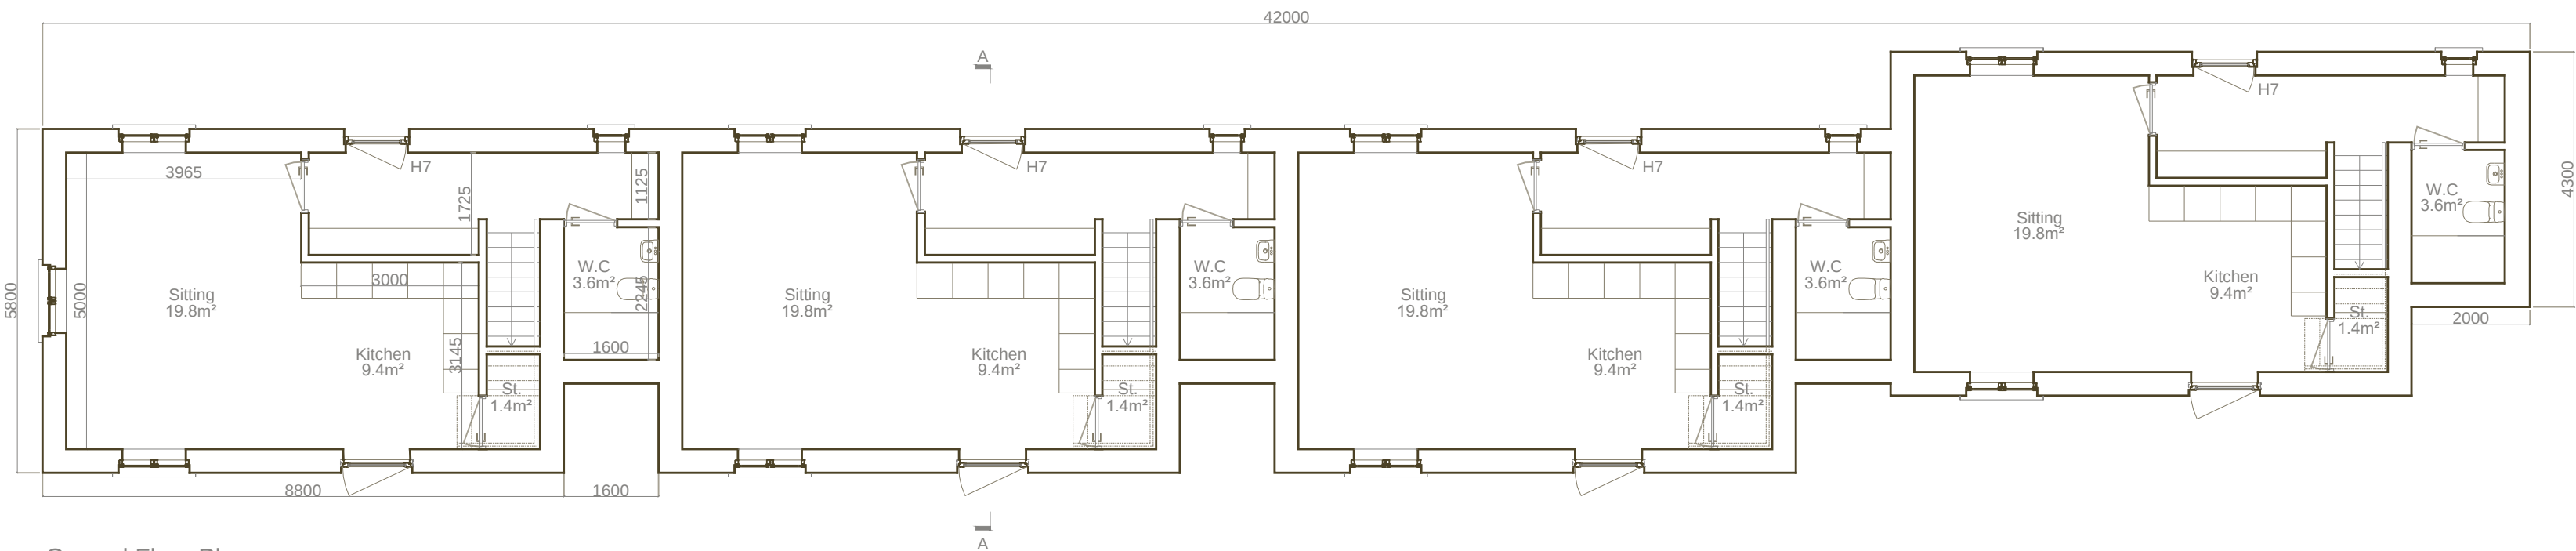

Ground Floor Plan

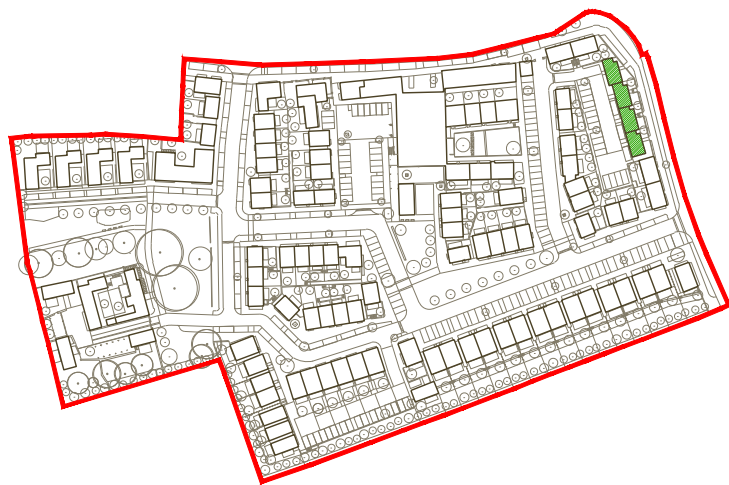

Location Map

H7	
2 STOREY 2 BED - 3P	
Target Gross Floor Area:	70m ²
Gross Floor Area Provided:	87m ²
min. aggregate living area:	28m ²
Provided Aggregate living Area:	29.2m ²
min. aggregate bedroom area:	20m ²
Provided aggregate bedroom area:	23.6m ²
min. living room area:	13m ²
Provided Living area:	19.8m ²
min. storage area:	3m ²
Provided storage area:	4.5m ²



Section A.A

fourem
architects
conservation

9 Sidney Place
Wellington Road
Cork T23 KX89
+353 (0)21 4550322
fouremoffice@gmail.com

REV.	DATE	REVISION
-	-	-

DRAW	CHECK	SCALE	DATE
KM	JH	1:100 @A2	26.09 2024

LRD Application

PROJECT Ballinacurra Mill
DRAWING House Type H7 - 2 Bed Terraced Dwellings - Plans & Section A.A

code	project no.
AR	644.01
drawing no.	rev.
02.58	-

FOUREM RESERVES THE RIGHTS TO THIS DRAWING. NO PART MAY BE REPRODUCED WITHOUT PRIOR CONSENT



Front Elevation (West)



Rear Elevation (East)

- LEGEND
- 01. Entrance Door - Composite aluminium clad - Glazed - Overhead light.
 - 02. Window - Aluminium clad - Ral 7044.
 - 03. Render - Smooth finish.
 - 04. Render - Harled finish.
 - 05. Slate Roof - Natural slate.
 - 06. Rainwater Goods - Cast aluminium - Ral 9002.
 - 07. Fencing - Timber vertical boarded - Concealed structure.
 - 08. Wall - Blockwork - Harled - Cast monopitch capping.
 - 09. Kerbstone - Concrete - Square edge - Traditional form.
 - 10. Rooflight.

fourem

architects
conservation

9 Sidney Place
Wellington Road
Cork T23 KX89
+353 (0)21 4550322
fouremoffice@gmail.com

REV. DATE REVISION

- - -


DRAW CHECK SCALE DATE
KM JH 1:100 26.09
@A2 2024

LRD Application


PROJECT Ballinacurra Mill
DRAWING House Type H7 - 2 Bed Terraced Dwellings - Front & Rear Elevations

code	project no.
AR	644.01
drawing no.	rev.
02.59	-

FOUREM RESERVES THE RIGHTS TO THIS DRAWING. NO PART MAY BE REPRODUCED WITHOUT PRIOR CONSENT

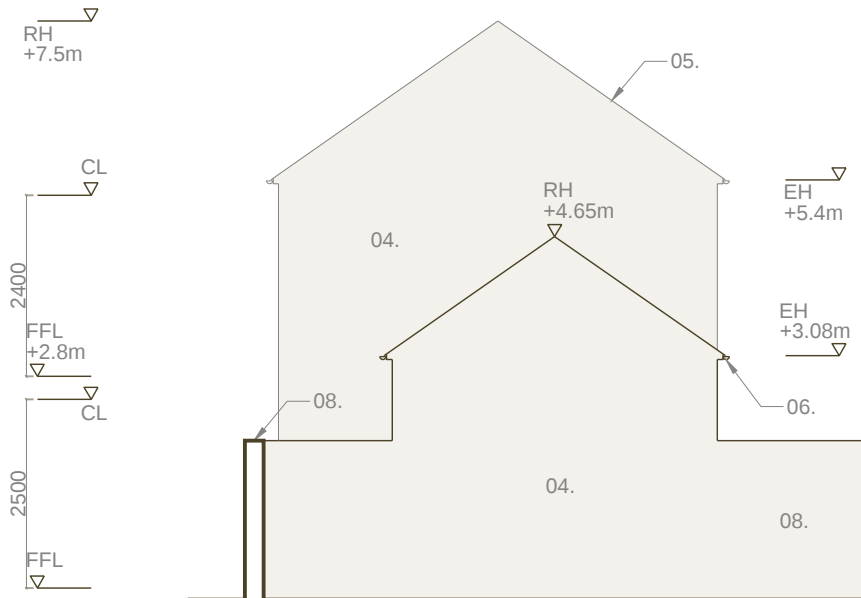

Side Elevation (North)

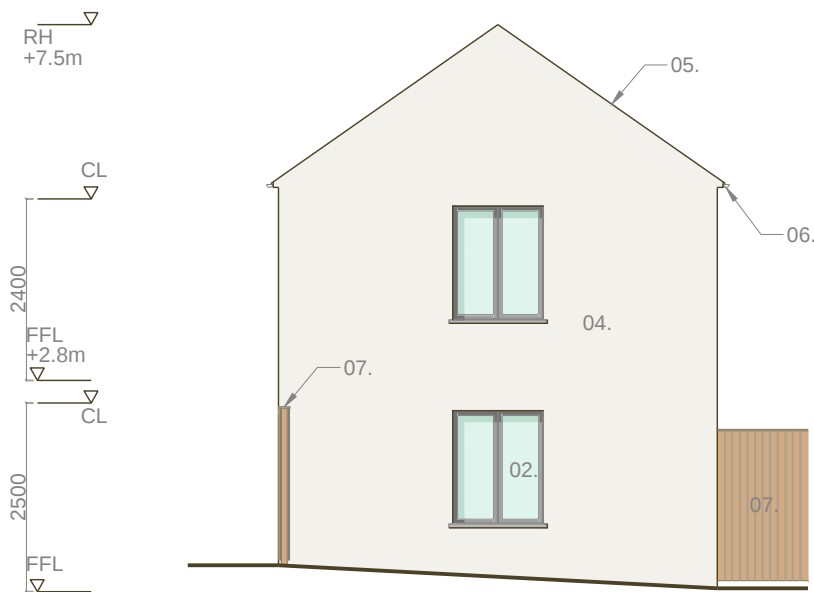

Side Elevation (South)

LEGEND

- 02. Window - Aluminium clad - Ral 7044.
- 04. Render - Harled finish.
- 05. Slate Roof - Natural slate.
- 06. Rainwater Goods - Cast aluminium - Ral 9002.
- 07. Fencing - Timber vertical boarded - Concealed structure.
- 08. Wall - Blockwork - Harled - Cast monopitch capping.

four em

architects
conservation

DRAW KM
CHECK JH
SCALE 1:100
@A4

DATE 26.09
2024

LRD Application

PROJECT Ballinacurra Mill
DRAWING House Type H7 - 2 Bed Terraced Dwellings -
Side Elevations

code	project no.
AR	644.01
drawing no.	rev.
02.60	-