
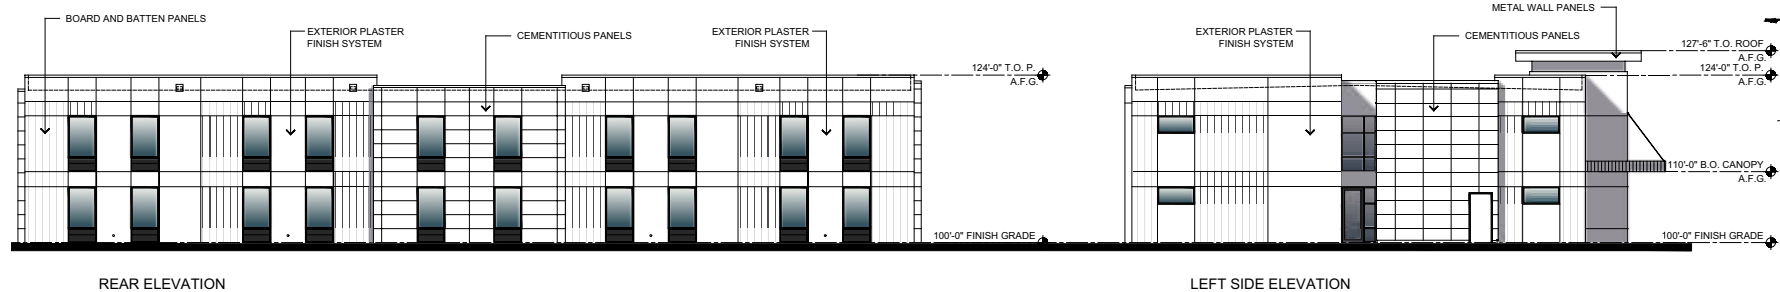


ELEVATIONS

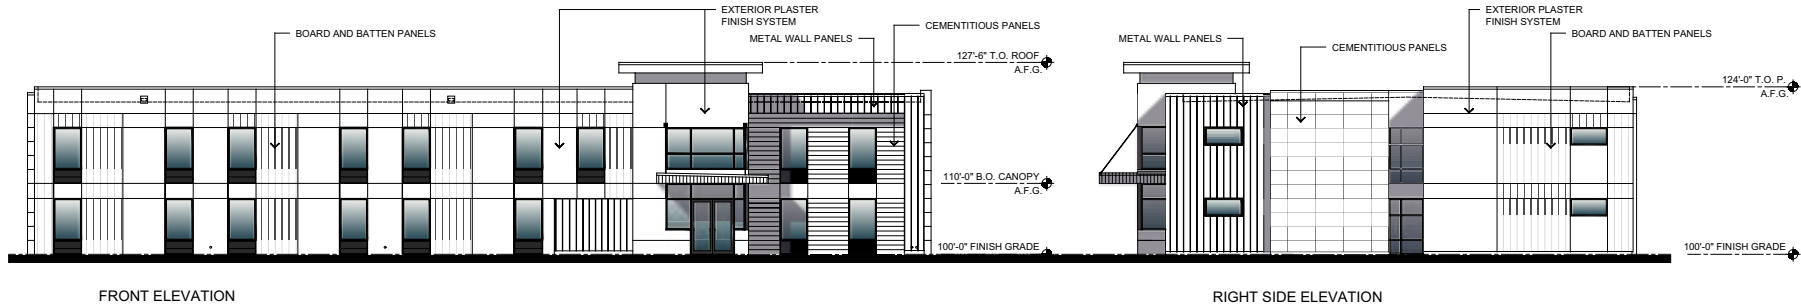

COMMERCIAL ELEVATIONS

SCALE : 1/8"=1'-0"

0 4 8 16 10-01-2025

SHT A5.3



The information presented herein has been obtained from sources we believe to be reliable, references provided and assumptions as stated. The Red Ltd, however, does not guarantee accuracy of the information. Details of the property are subject to errors, omissions and change of price or terms, without prior notice.


JAIMEE YOSHIZAWA, PE, CCIM
NV License #B.1001035
(702) 325-2114
Jaimee@TheRedLtd.com

COMMERCIAL ELEVATIONS

Legacy 49
Dayton, Nevada




Hotel Floor Plan Level 1

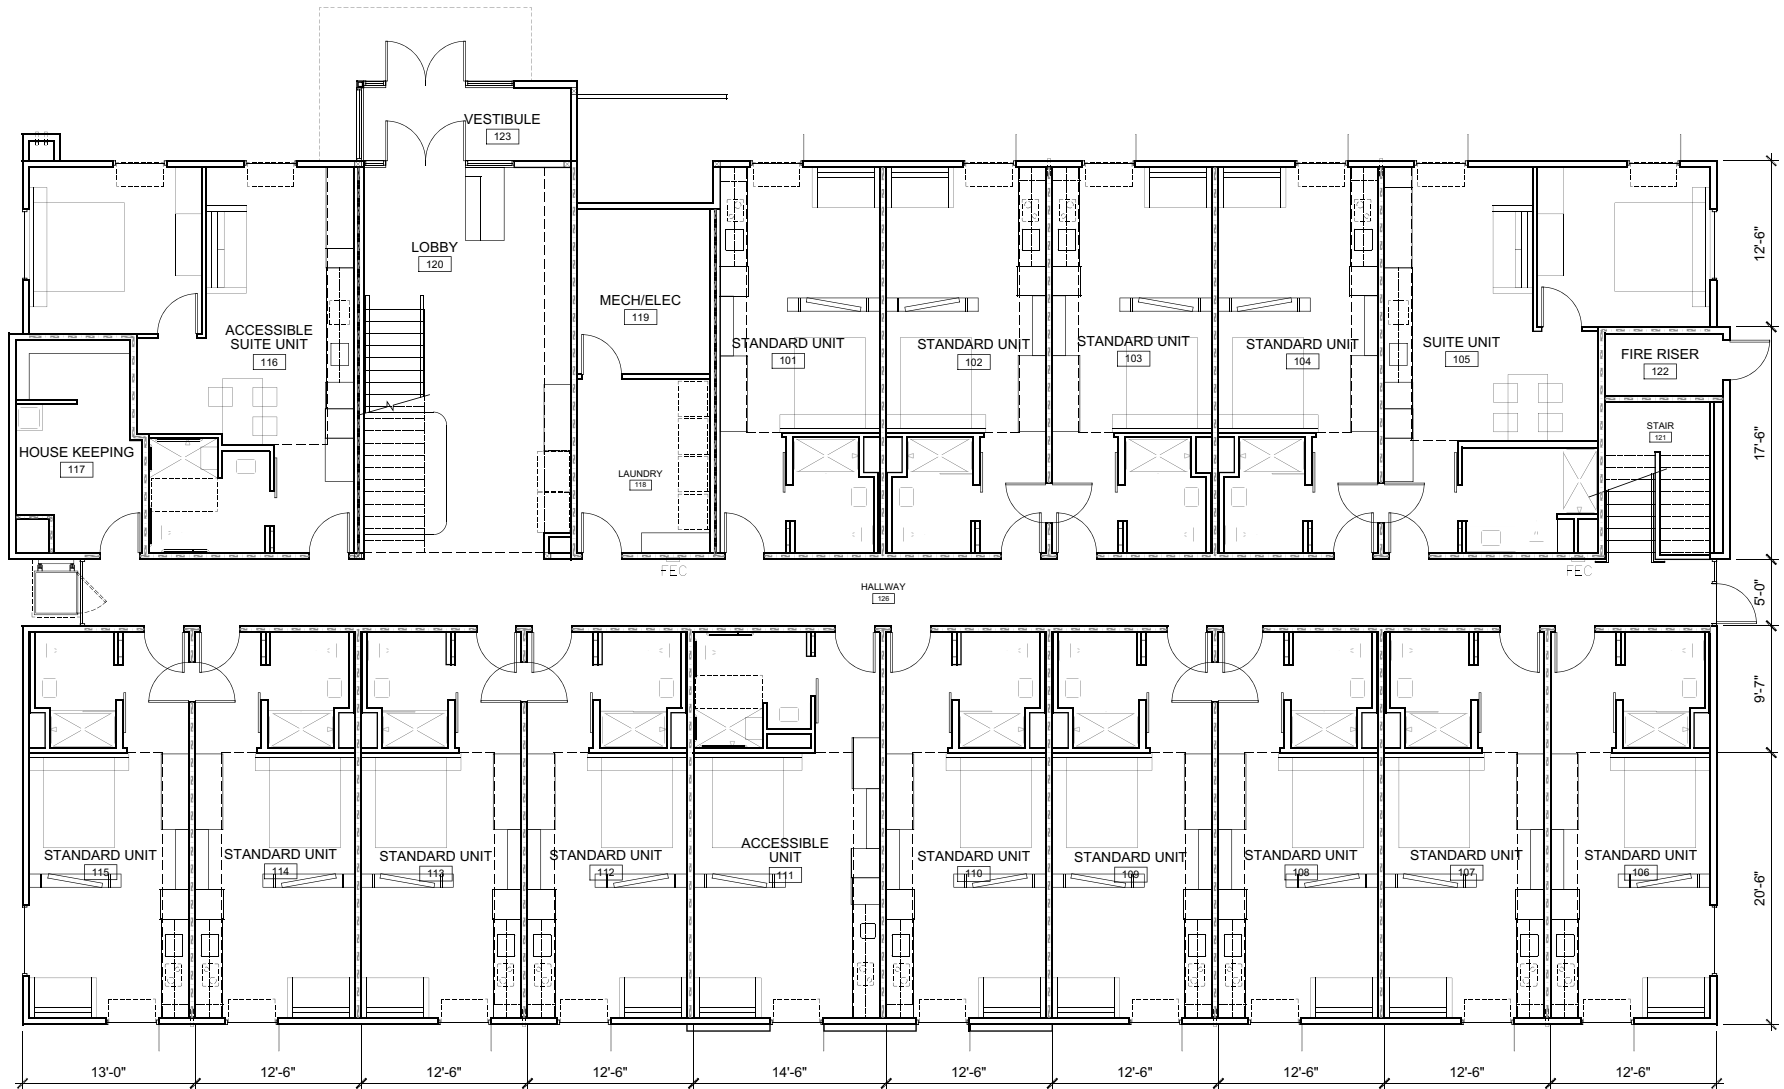

The information presented herein has been obtained from sources we believe to be reliable, references provided and assumptions as stated. The Red Ltd, however, does not guarantee accuracy of the information. Details of the property are subject to errors, omissions and change of price or terms, without prior notice.

JAIMEE YOSHIZAWA, PE, CCIM
NV License #B.1001035
(702) 325-2114
Jaimee@TheRedLtd.com

Hotel Floor Plan Level 2

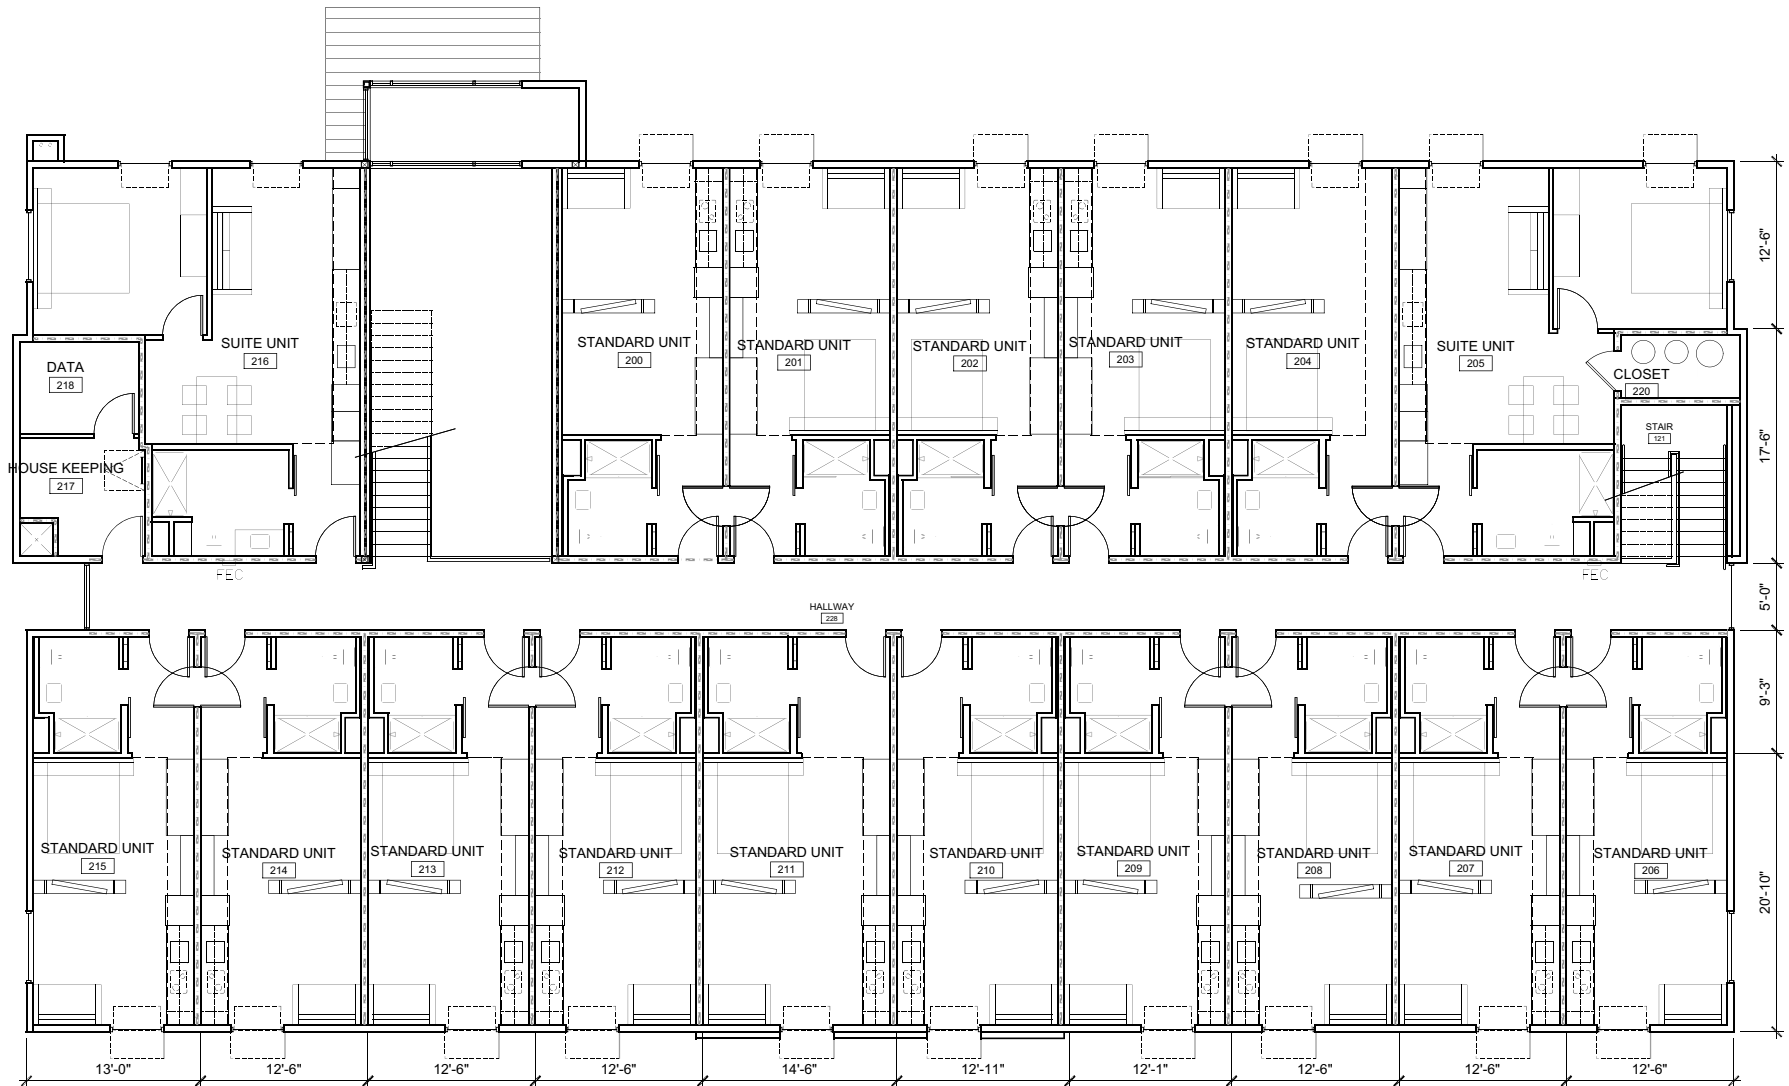

The information presented herein has been obtained from sources we believe to be reliable, references provided and assumptions as stated. The Red Ltd, however, does not guarantee accuracy of the information. Details of the property are subject to errors, omissions and change of price or terms, without prior notice.

JAIMEE YOSHIZAWA, PE, CCIM
 NV License #B.1001035
 (702) 325-2114
 Jaimee@TheRedLtd.com