



The information presented herein has been obtained from sources we believe to be reliable, references provided and assumptions as stated. The Red Ltd, however, does not guarantee accuracy of the information. Details of the property are subject to errors, omissions and change of price or terms, without prior notice.

JAIMEE YOSHIZAWA, PE, CCIM
NV License #B.1001035
(702) 325-2114
Jaimee@TheRedLtd.com


TOWNHOME ELEVATIONS



The information presented herein has been obtained from sources we believe to be reliable, references provided and assumptions as stated. The Red Ltd, however, does not guarantee accuracy of the information. Details of the property are subject to errors, omissions and change of price or terms, without prior notice.

JAIMEE YOSHIZAWA, PE, CCIM
NV License #B.1001035
(702) 325-2114
Jaimee@TheRedLtd.com

TOWNHOME ELEVATIONS

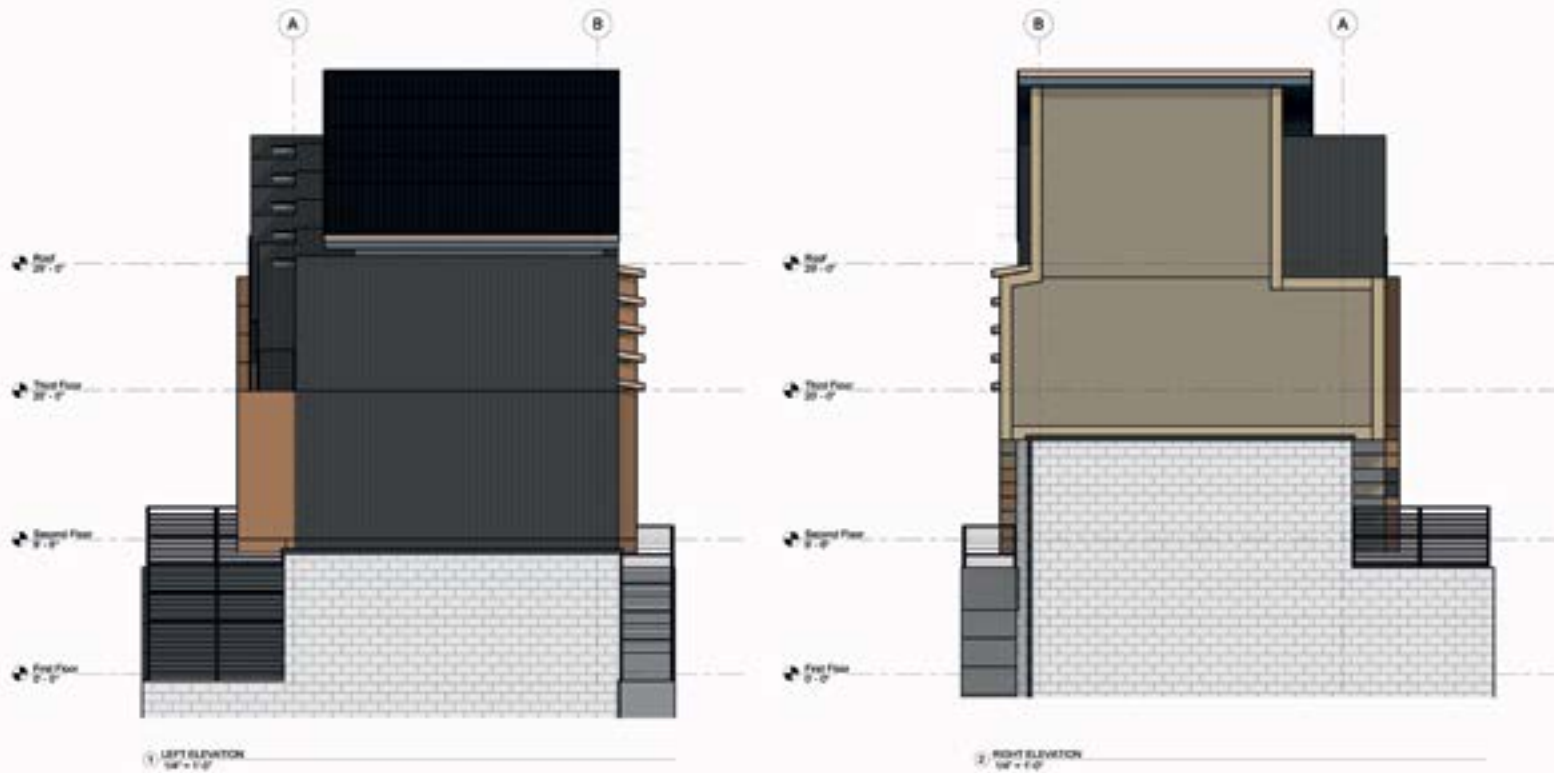

OWNER: Gateway to Lake Tahoe, LLC
1000 S. MAIN ST., SUITE 100
CARSON CITY, NV 89401
ARCHITECT: JAMES HARRINGTON
PHONE: (702) 325-2114

DATE	NO.	REVISIONS	APPROVED

Elevations
CARSON VIEW
3-STORY 2-BATH
10'0" x 1'-0"

DATE	NO.	REVISIONS	APPROVED

SHEET
A8



The information presented herein has been obtained from sources we believe to be reliable, references provided and assumptions as stated. The Red Ltd, however, does not guarantee accuracy of the information. Details of the property are subject to errors, omissions and change of price or terms, without prior notice.

JAIMEE YOSHIZAWA, PE, CCIM
NV License #B.1001035
(702) 325-2114
Jaimee@TheRedLtd.com



8930 SPANISH RIDGE AVE
LAS VEGAS, NEVADA 89148
(702) 325-2114 www.Pacific5d.com
Global resources & a multi-disciplinary approach
to real estate development. Delivering the
art of creating great projects.

CLIENT:
DUTTON PARTNERS NO 1 LLC
8930 SPANISH RIDGE AVE.
LAS VEGAS, NV 89148
CONTACT: JAMIE YOSHIZAWA
PHONE: (702) 325-2114


APPROVED	REVISIONS	NO.	DATE

Floor Plan
CARSON VIEW
3-STORY / 4-PLEX / 2-BED / 2-BATH


PROJECT MANAGER	DATE
DESIGNED BY	
CHECKED BY	
AUTHOR	
CHECKER	
DATE	MAY 02, 2026

SHEET
A1

TOWNHOME FLOOR PLANS

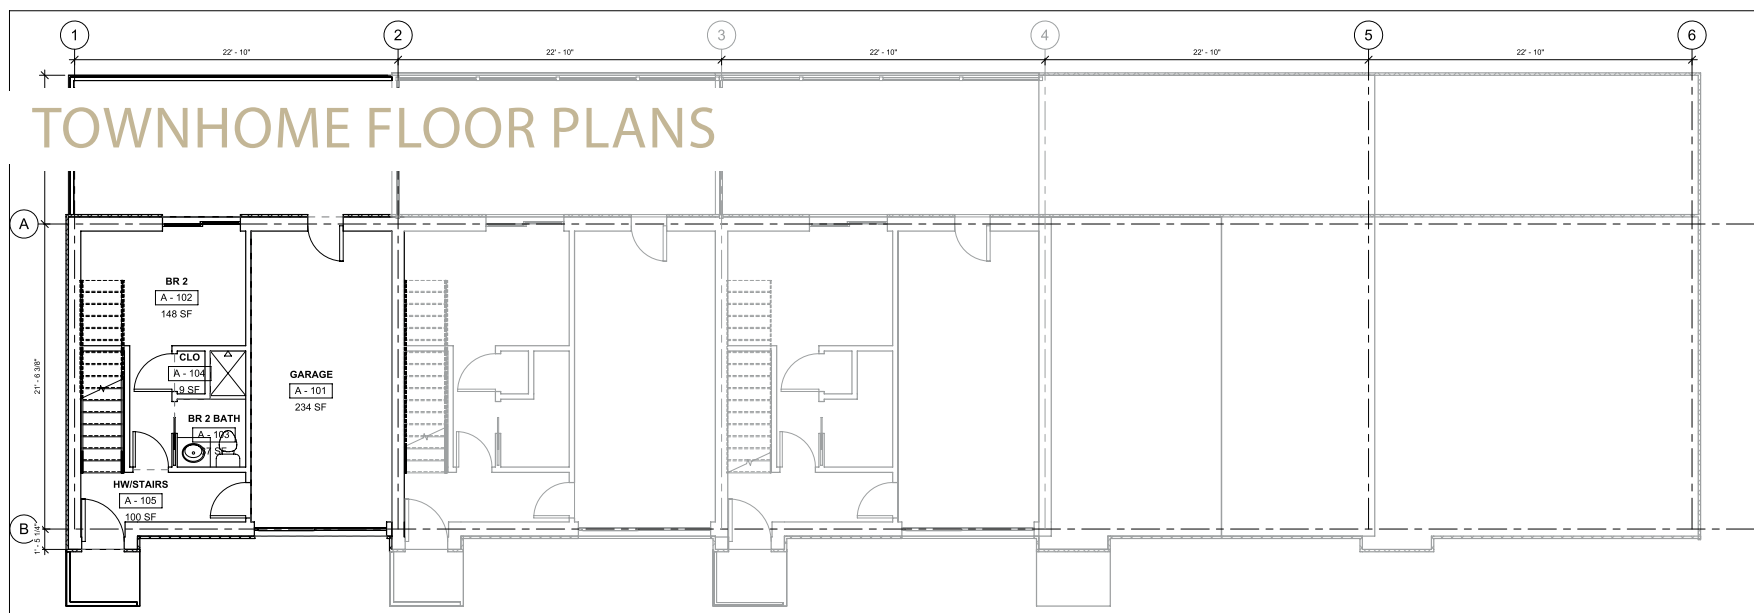

① First Floor
1/4" = 1'-0"

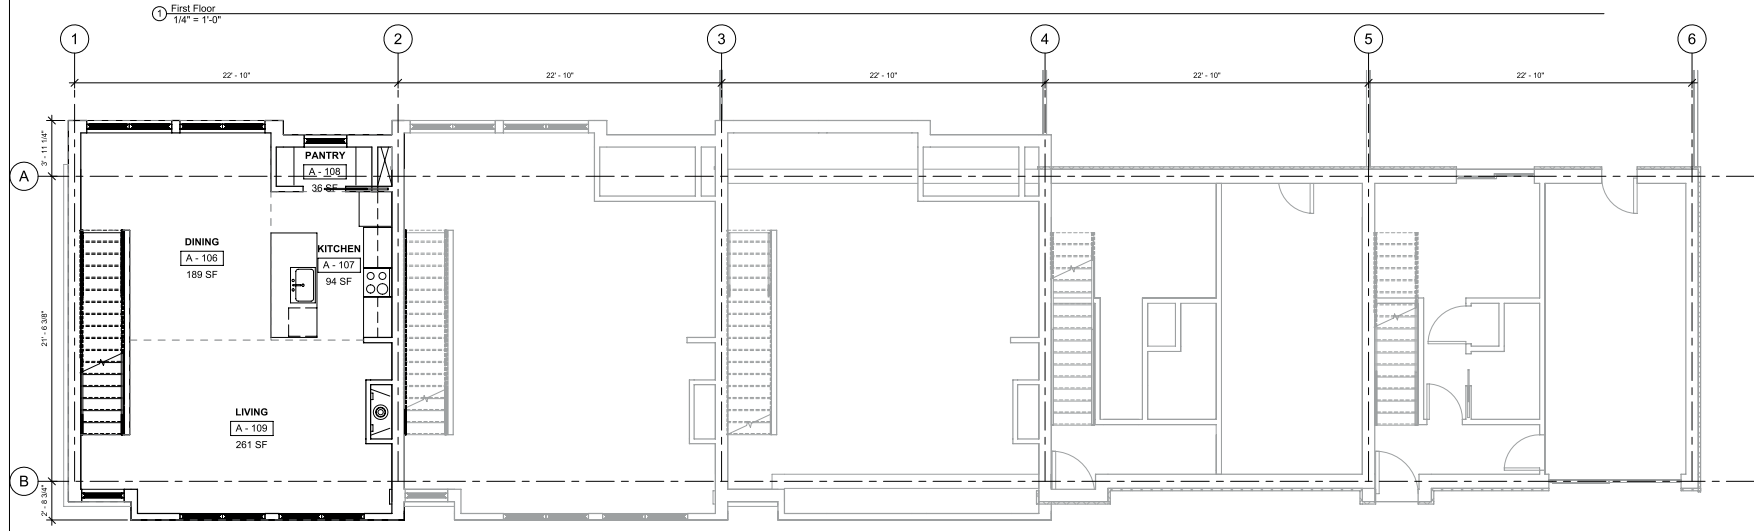


② Second Floor
1/4" = 1'-0"



The information presented herein has been obtained from sources we believe to be reliable, references provided and assumptions as stated. The Red Ltd, however, does not guarantee accuracy of the information. Details of the property are subject to errors, omissions and change of price or terms, without prior notice.

JAMIE YOSHIZAWA, PE, CCIM
NV License #B.1001035
(702) 325-2114
Jaimee@TheRedLtd.com

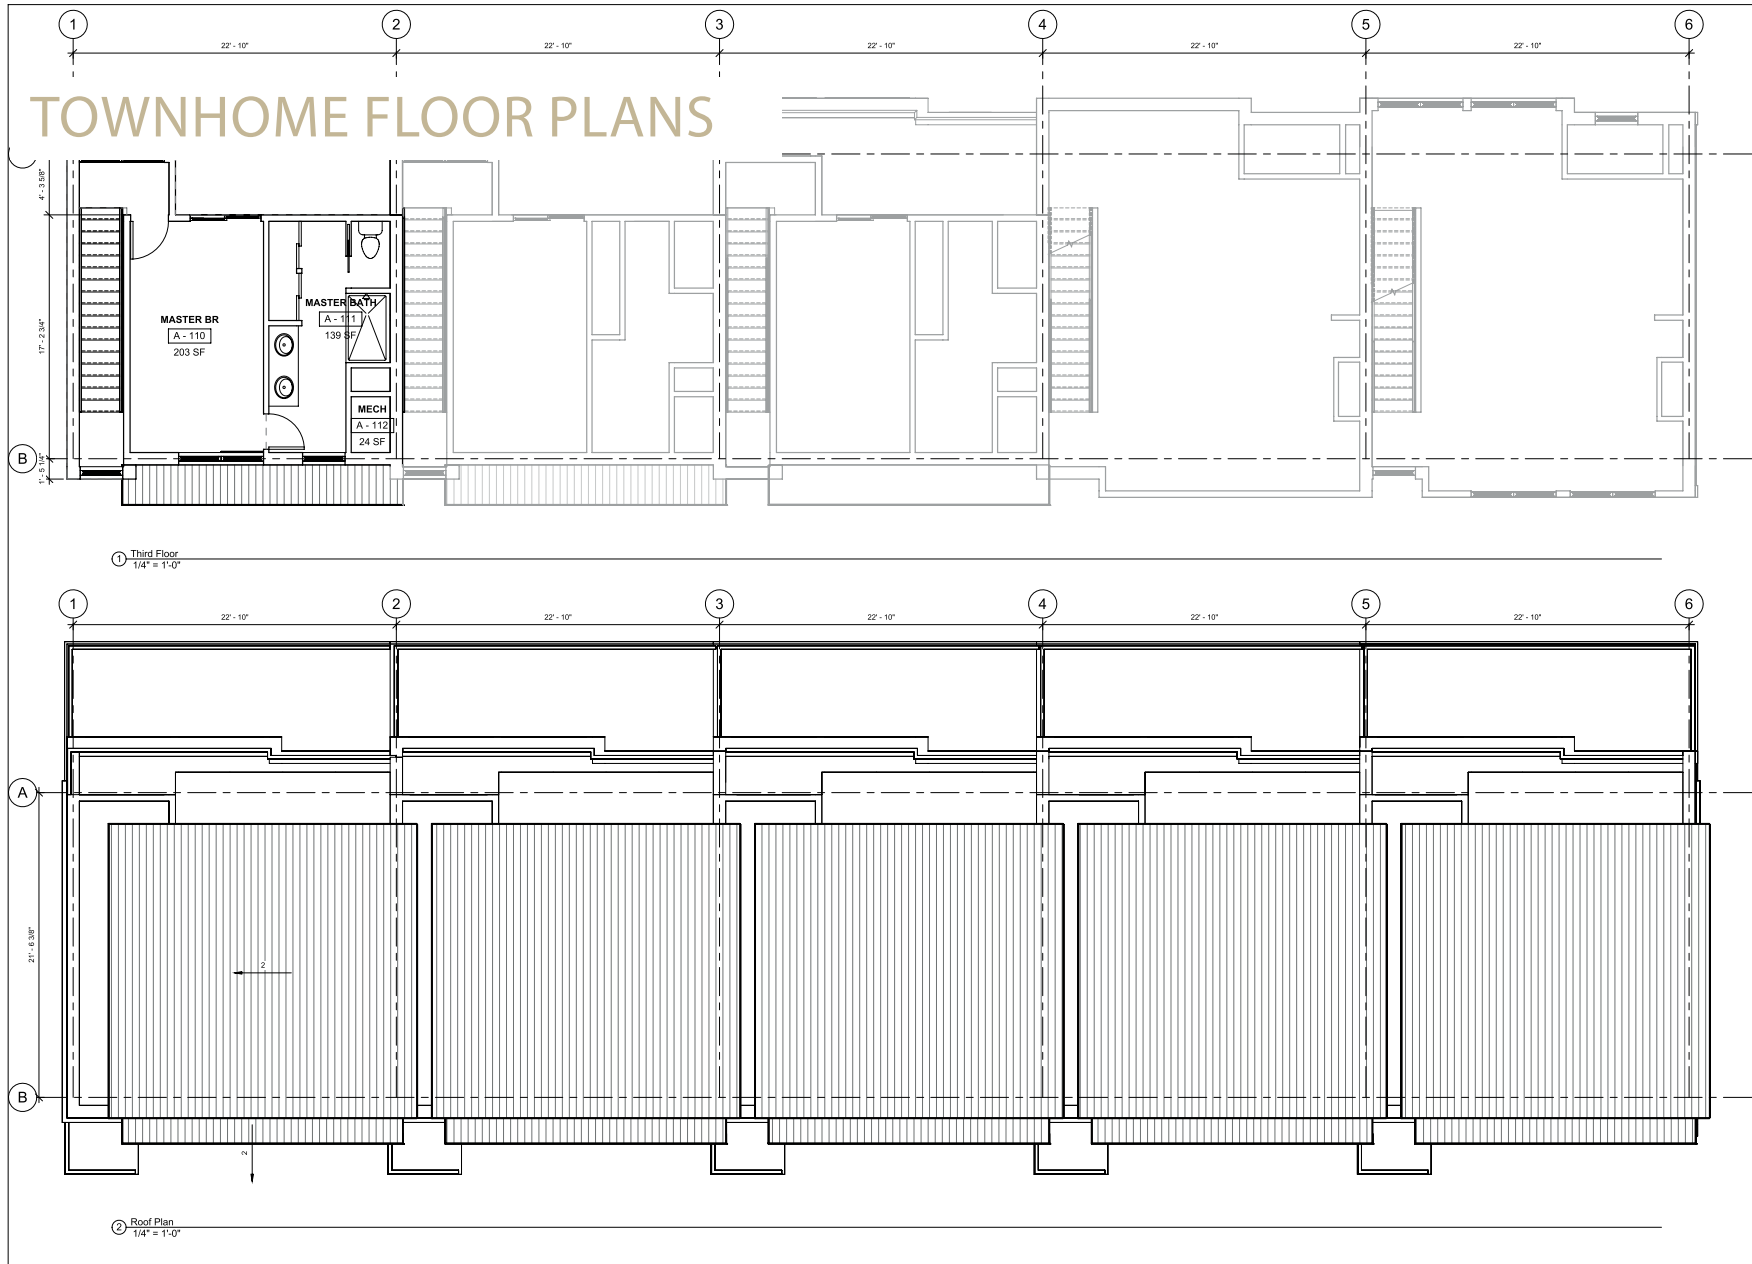

8830 SPANISH RIDGE AVE
LAS VEGAS, NEVADA 89148
(702) 325-2114 www.pacific5d.com
Global resources & a multi-faceted approach
to real estate development. We deliver the
best of everything great possible.

APPROVED	REVISIONS	DATE	NO.

Floor Plan
CARSON VIEW
3-STORY | 4-PLEX | 2-BED | 2-BATH

DESIGNED BY	CT
DRAWN BY	CT
CHECKED BY	XY
DATE	May 02, 2020

SHEET
A2



The information presented herein has been obtained from sources we believe to be reliable, references provided and assumptions as stated. The Red Ltd, however, does not guarantee accuracy of the information. Details of the property are subject to errors, omissions and change of price or terms, without prior notice.

JAIMEE YOSHIZAWA, PE, CCIM
NV License #B.1001035
(702) 325-2114
Jaimee@TheRedLtd.com