



Kingspan **TEK**® Building System

STANDARD DETAILS FOR 142 MM STRUCTURAL
INSULATED PANELS



Fibre-free
Core


Kingspan®

*Low Energy –
Low Carbon Buildings*

Contents

Wall Details

- W1 Typical wall section.
- W2a Sectional elevation through soleplate fixing detail. Ground bearing slab.
- W2b Typical ground bearing floor slab with ventilated cladding.
- W2c Typical ground bearing floor slab with 140 mm block-work wall.
- W3a Sectional elevation through soleplate fixing detail – Suspended reinforced concrete slab.
- W3b Sectional elevation through wall junction with ground floor slab.
- W4a Sectional elevation through beam and block floor support.
- W4b Sectional elevation through beam and block floor support.
- W5 Plan showing typical wall connection detail. Corner & T-junction.
- W6 Typical window detail – brickwork external leaf.
- W7 Typical section at window cill – brickwork external leaf.
- W8 Typical section at window head – brickwork external leaf.
- W9 Typical window detail – polymer rendered cladding board with ventilated cladding cavity.
- W10 Standard external finishes.
- W11 Plan view of internal *Kingspan TEK® Building System* walls.
- W12 Typical separating wall section incorporating room in roof.
- W12a Section through typical separating wall assemblies.
- W12b Section through typical separating wall & floor assemblies incorporating trussed rafter roof.
- W13 Plan showing separating wall detail with brickwork external leaf incorporating flanking detail.
- W14 Sectional elevation of inlet / outlet e.g. for MVHR system
- W15 Wall hung boiler installation.
- W16 Gas + Electricity meter box installation.
- W17 External brick tie details for buildings not exceeding 4-storeys high.
- W18a *Kingspan TEK® Building System* single separating wall junction with external wall (plan view).
- W18b *Kingspan TEK® Building System* single separating wall junction – stepped external wall detail.
- W18c Lightweight frame internal wall connection onto *Kingspan TEK® Building System* single separating wall (plan view).
- W18d *Kingspan TEK® Building System* single separating wall junction – ground floor slab detail.
- W18e *Kingspan TEK® Building System* single separating wall junction – stepped ground floor slab detail.
- W18f *Kingspan TEK® Building System* single separating wall junction – separating floor detail.
- W18g *Kingspan TEK® Building System* single separating wall junction – internal floor detail.
- W18h *Kingspan TEK® Building System* single separating wall junction – room in roof detail.
- W18j *Kingspan TEK® Building System* single separating wall junction – trussed rafter roof detail.
- W19a *Kingspan TEK® Building System* external (flanking) wall junction with timber separating walls to Robust Details E-WT-1 and E-WT-2.
- W19b *Kingspan TEK® Building System* staggered external (flanking) wall junction with timber separating walls to Robust Details E-WT-1 and E-WT-2.

Floor Details

- F1 Section through typical separating wall & floor assemblies incorporating room in roof.
- F2 Section through typical separating wall & floor assemblies.
- F3 Separating floor detail. Platform frame. Non-Robust detail (pct) required.
- F4 Typical connection detail for engineered I-joist floor system.
- F5 Internal load bearing floor detail.
- F6 Alternative I-joist / wall panel connection detail fixed to rim board.

Roof Details

- R1 Typical eaves detail vertical section with **Kingspan TEK® Building System** pitched roof panel.
- R2 Internal roof support details at 40° pitch.
- R3 Typical roof panel overlaid ridge detail with & without support.
- R4 Typical ridge connection details.
- R5 Room in roof – dormer perspective & section detail.
- R6 Typical roof light detail.
- R7 Typical valley detail showing roof panels connected to valley rafter.
- R8 Typical hip detail showing roof panels connected to hip rafter.
- R9 Roof to roof – change in level detail.
- R10 Typical eaves detail vertical section with truss rafter pitched roof.
- R11 **Kingspan TEK® Building System** gable junction – truss rafter roof with insulation at ceiling level.
- R12 **Kingspan TEK® Building System** gable junction – **Kingspan TEK® Building System** roof panel.
- R13 **Kingspan TEK® Building System** external wall junction with warm deck flat roof – timber frame parapet wall.

Construction Details

- C1 Typical panel joints for **Kingspan TEK® Building System** wall panels.
- C2 Timber post panel joint.
- C3 OSB3 cassette panel joint.
- C4 Typical wall elevation with window & door openings.
- C5 Typical gable elevation with ridge beam pocket detail.

Miscellaneous Details


- M1 Standard fixings – sparrennagel, smooth ringshank nails & SIP screw.
- M2 Standard fixings – hangers & brackets.
- M3 Wall mounted services detail – electrical.
- M4 External fireplace recess & chimney.
- M5 Alternate external fireplace recess & chimney.


*NB These details offer general guidance and are not exhaustive, they have been compiled based on best practice and current information at the time of going to press. Please confirm these details are the current edition at the point of need by contacting the **Kingspan TEK®** Technical Service Department (see rear cover). The use of these details and their application remain the responsibility of the principal designer who should at all times verify their suitability, accuracy and likely performance with respect to their intended usage. Accordingly, Kingspan Insulation Ltd accepts no liability for any errors, omissions or claims arising from their use. For further advice on the application of these details, please contact the **Kingspan TEK®** Technical Service Department (see rear cover).*

Fixing Specifications

Application	Fastener Type	Spacing
Fixing soleplate or combined soleplate and bottomplate	Specification should be in accordance with project structural engineers' recommendations based upon geography and project foundation substructure	As per project structural engineers' recommendations
Panel straps to substructure / foundations	Specifications should be in accordance with project structural engineers' recommendations based upon geography and project foundation substructure	As per project structural engineers' recommendations
Fixing 50 mm x 110 mm bottomplates to soleplates	3.1 mm x 90 mm galvanized ring-shank nails	200 mm centres in two staggered rows
Fixing 15 mm x 100 mm OSB3 splines into Kingspan TEK® Building System panels	2.8 mm x 63 mm galvanized ring-shank nails	100 mm centres both sides of the panel
Fixing 50 mm x 110 mm bottomplates, headplates, end timbers, edge timbers into Kingspan TEK® Building System panels	2.8 mm x 63 mm galvanized ring-shank nails	50 mm centres both sides of the panel
Fixing 100 mm x 110 mm timber posts into Kingspan TEK® Building System panels	2.8 mm x 63 mm galvanized ring-shank nails	50 mm centres both sides of the panel
Fixing 110 mm x 150 mm bevelled headplate to Kingspan TEK® Building System panels	2.8 mm x 63 mm galvanized ring-shank nails	50 mm centres both sides of the panel
Fixing Kingspan TEK® Building System wall panels at corner joints	6.0 mm x 210 mm sparrennagel or 4.8 mm x 203 mm FastenMaster Headlok	Typically 300 mm centres for sparrennagel (4.0 mm dia. pre-drilled holes required.) Typically 350 mm centres for FastenMaster Headlok screws
Fixing Kingspan TEK® Building System roof sections at wall/floor junctions, ridge beams, intermediate purlins and gable walls	6.0 mm x 210 mm sparrennagel or 4.8 mm x 203 mm FastenMaster Headlok	Typically 300 mm centres for sparrennagel (4.0 mm dia. pre-drilled holes required.) Typically 350 mm centres for FastenMaster Headlok screws
Fixing joist hangers to headplate or laminated beams (fixings may vary depending on specification of joist hanger – please refer to manufacturers' instructions floor system)	3.75 mm x 32 mm square twist shank nails or Simpson N10 nails	Into side and top of headplate in locations marked out
Fixing I-beams / joist to joist hanger (fasteners may vary depending on specification of joist hanger – please refer to manufacturers' instructions floor system)	3.75 mm x 32 mm square twist shank nails or Simpson N10 nails	In pre-drilled holes for bottom flange
Fixing OSB3 / P5 floor decking to joists / headplate or header joist	2.8 mm x 63 mm galvanized ring-shank nails	Maximum 200 mm centres
Fixing rim board to headplate	Skew nail 3.75 mm x 75 mm round wire nails	150 mm
Fixing OSB3 / P5 floor decking to joists / rimboard	3.35 mm x 65 mm round wire nails	200 mm
Fixing brickwork cavity wall ties to Kingspan TEK® Building System wall panels	BTS 50 SCR tie / screw kits (Simpson Strong-Tie BTS 50 & ABC Spax 30 mm x 4.0 mm stainless steel flange head)	Varies with the geographical location of the building. Follow wall tie manufacturer's recommendations.
Fixing treated timber counter battens to Kingspan TEK® Building System wall / roof panels for ventilation	ABC Spax 5 mm x 60 mm or EJOT M5 70 mm stainless steel screws or equivalent (to penetrate through 15 mm OSB/3 face)	Typically 300 mm centres. For further guidance follow project structural engineers' recommendations

NB. Contact Kingspan TEK® Technical Services Department for further information. Heads of nail fixings should be flush with the surface of the OSB3 / P5 facing.

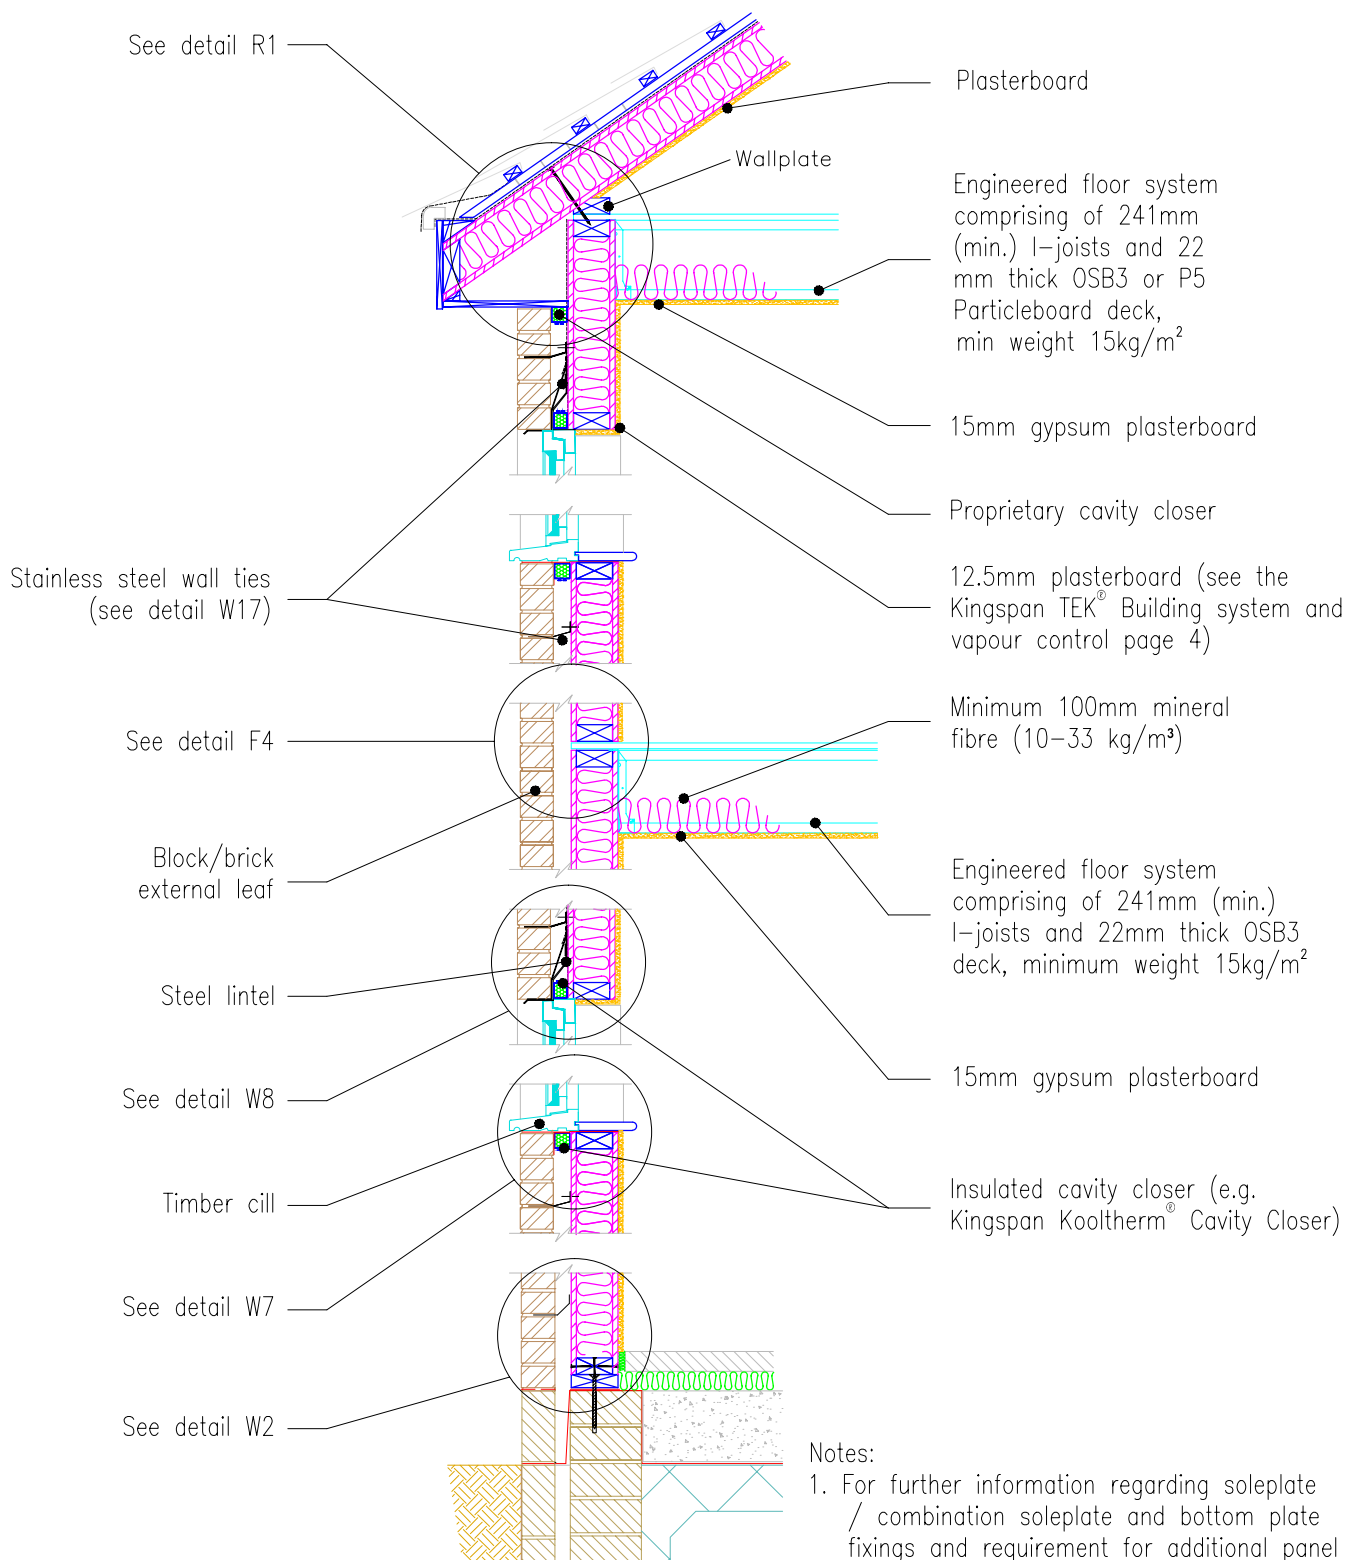

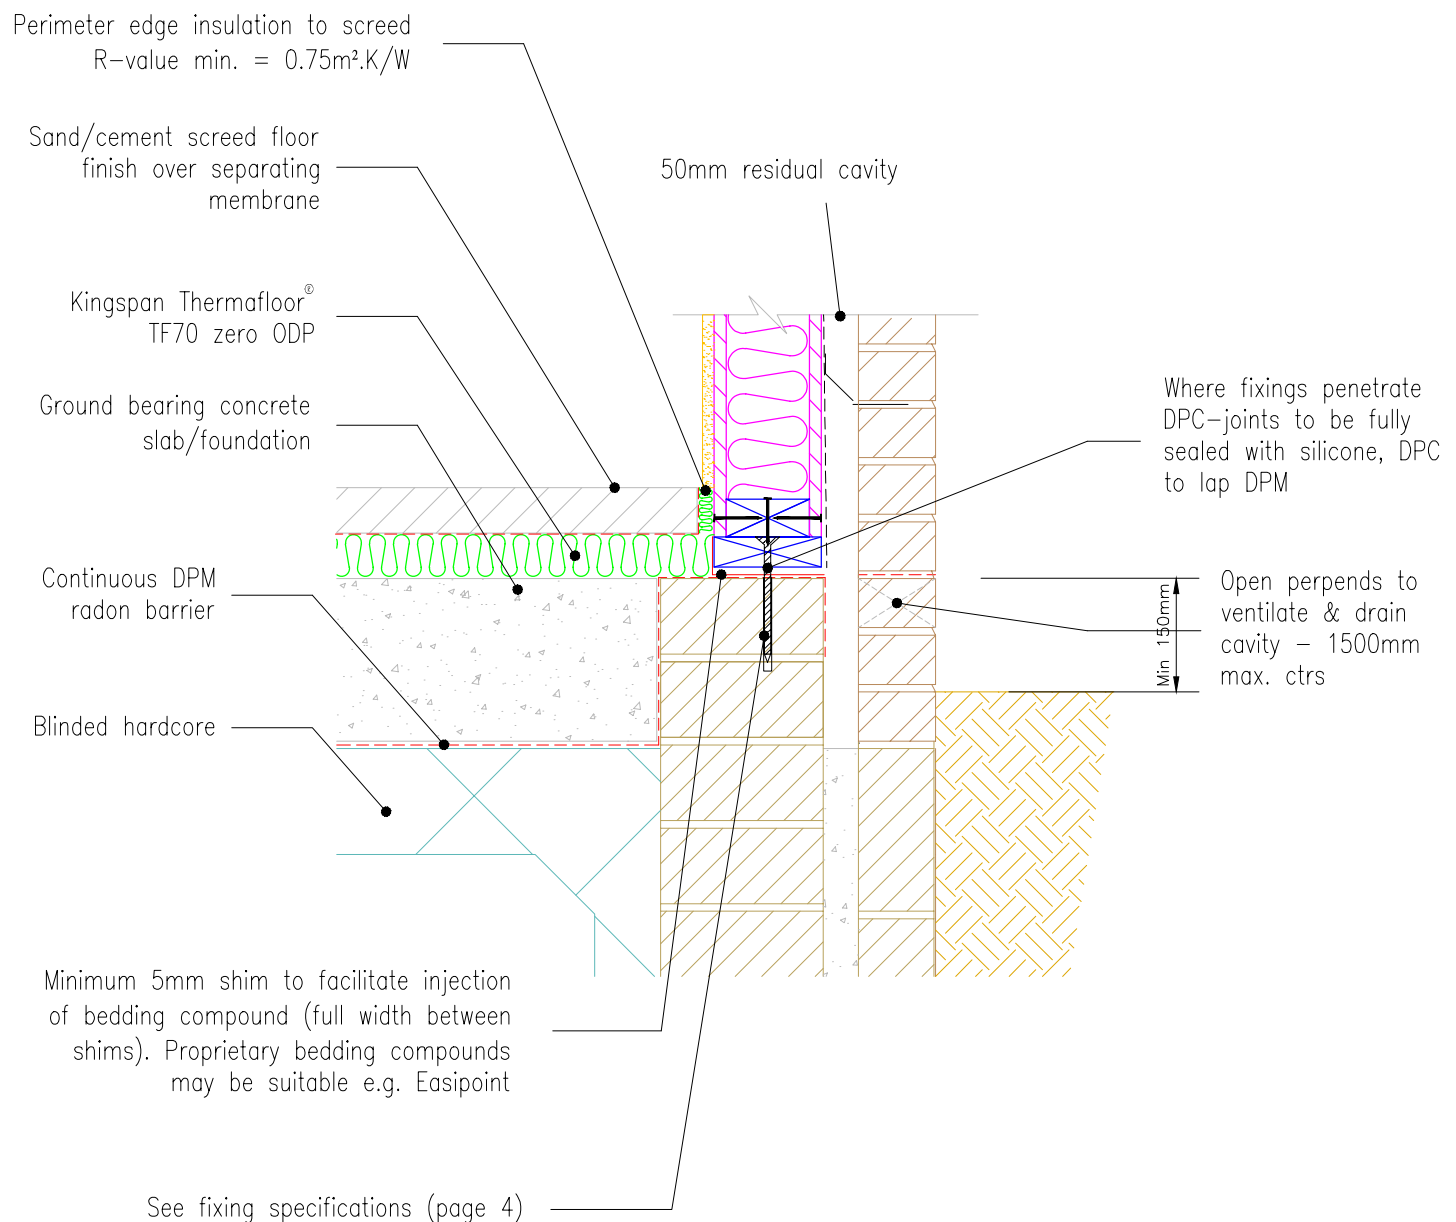

Notes:

1. For further information regarding soleplate / combination soleplate and bottom plate fixings and the requirement for additional panel restraint see Fixing Specifications (page 4)
2. Slab should be levelled and shimmed along line of walls to create a level platform for wall construction

Shim Thickness	Shim Colour
2mm	Purple
3mm	Green
4mm	Yellow
5mm	Blue
6mm	Black



Kingspan Insulation Limited
Pembroke, Leominster,
Herefordshire, HR6 9LA.
Tel: +44 (0)1544 388 601
Fax: +44 (0)1544 388 888
E-mail: info@kingspantek.co.uk


Kingspan Insulation Limited
Bree Ind. Estate, Castleblaney,
Co. Monaghan, Republic of Ireland
Tel: +353(0)42 979 5000
Fax: +353(0)42 975 4299
E-mail: info@kingspantek.ie
www.kingspantek.co.uk


Sectional elevation through
soleplate fixing detail.

Ground bearing slab

Date:
2/7/10

Drawn by: J.L. Scale: 1:10

 


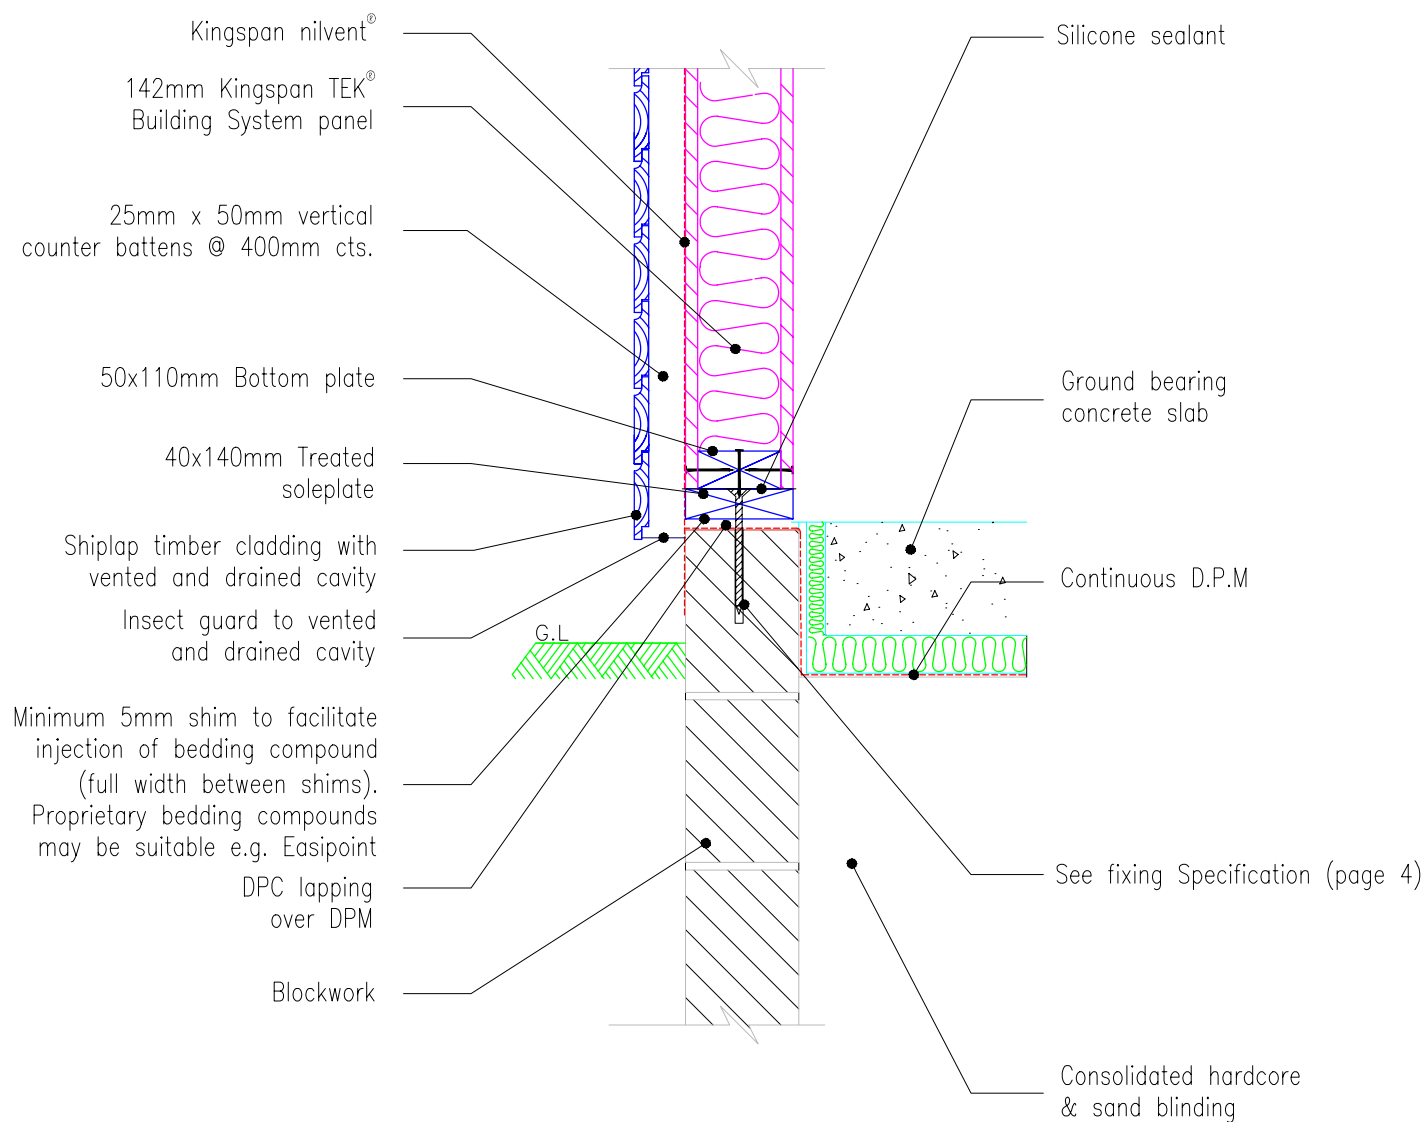


Notes:

1. For further information regarding soleplate / combination soleplate and bottom plate fixings and the requirement for additional panel restraint see Fixing Specifications (page 4)

Shim Thickness	Shim Colour
2mm	Purple
3mm	Green
4mm	Yellow
5mm	Blue
6mm	Black

 
	Kingspan Insulation Limited Pembroke, Leominster, Herefordshire, HR6 9LA. Tel: +44 (0)1544 388 601 Fax: +44 (0)1544 388 888 E-mail: info@kingspantek.co.uk Kingspan Insulation Limited Bree Ind. Estate, Castleblaney, Co. Monaghan, Republic of Ireland Tel: +353(0)42 979 5000 Fax: +353(0)42 975 4299 E-mail: info@kingspantek.ie www.kingspantek.co.uk	Typical ground bearing floor slab detail with ventilated cladding	
		Date: 2/7/10	
		Drawn by: J.L.	

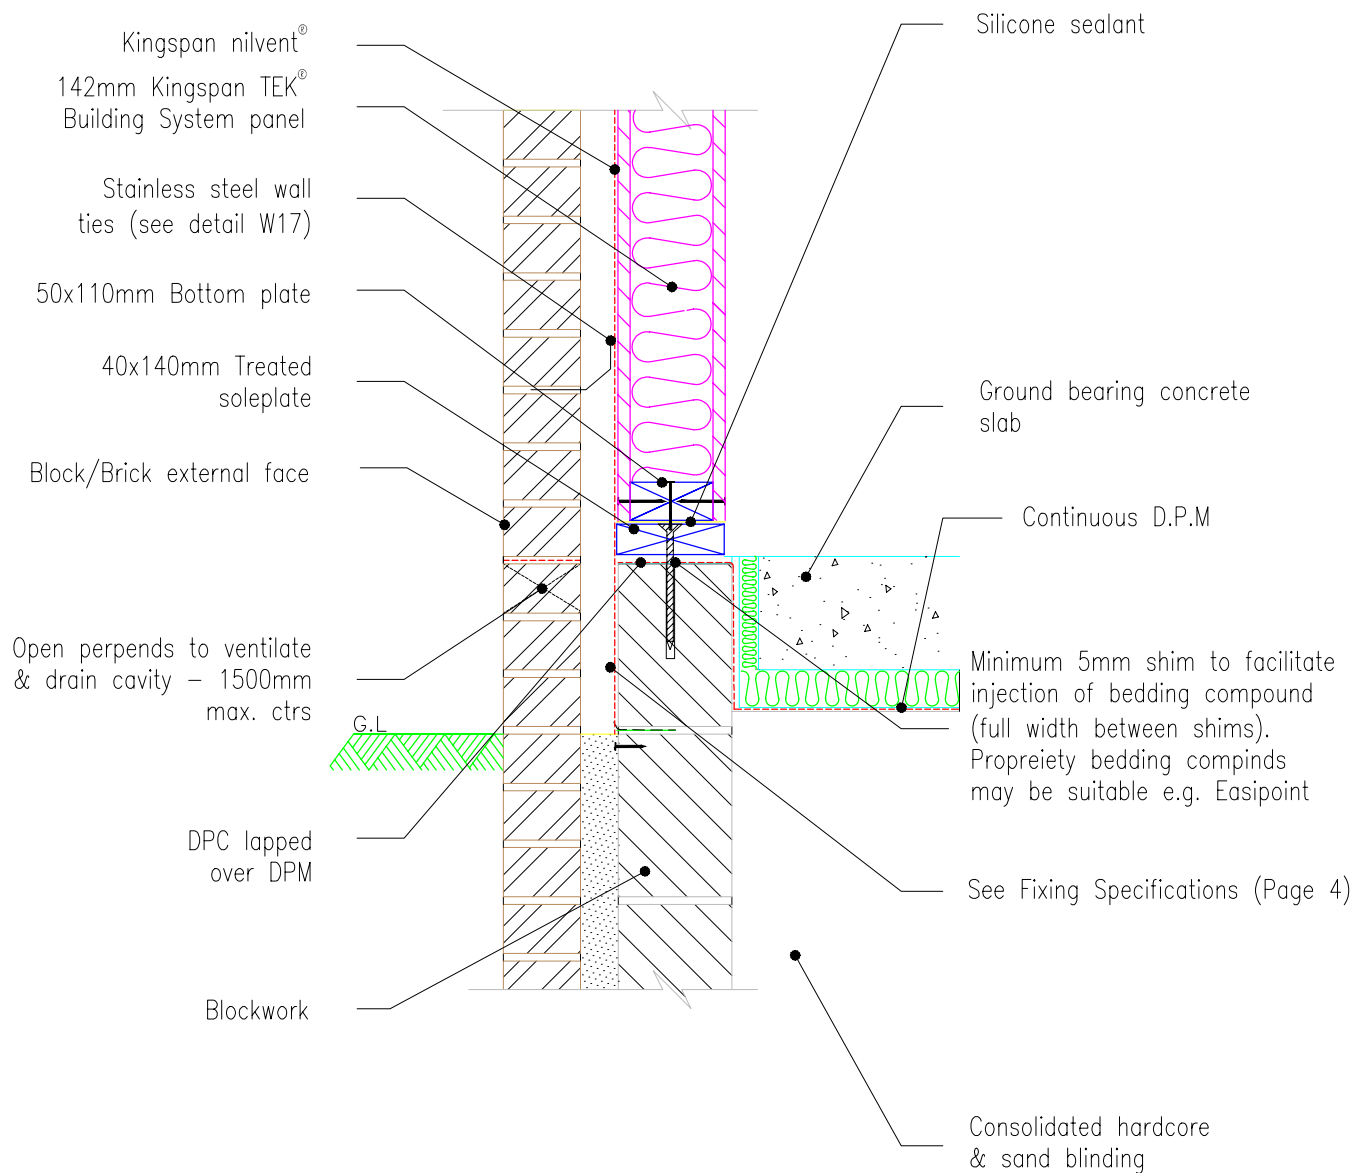


Notes:

1. For further information regarding soleplate / combination soleplate and bottom plate fixings and the requirement for additional panel restraint see Fixing Specifications (page 4)

Shim Thickness	Shim Colour
2mm	Purple
3mm	Green
4mm	Yellow
5mm	Blue
6mm	Black

  Kingspan TEK Building System	Kingspan Insulation Limited Pembroke, Leominster, Herefordshire, HR6 9LA. Tel: +44 (0)1544 388 601 Fax: +44 (0)1544 388 888 E-mail: info@kingspantek.co.uk Kingspan Insulation Limited Bree Ind. Estate, Castleblaney, Co. Monaghan, Republic of Ireland Tel: +353(0)42 979 5000 Fax: +353(0)42 975 4299 E-mail: info@kingspantek.ie www.kingspantek.co.uk	Typical ground bearing floor slab detail with 140mm blockwork wall		
		Date: 2/7/10		
		Drawn by: J.L.		

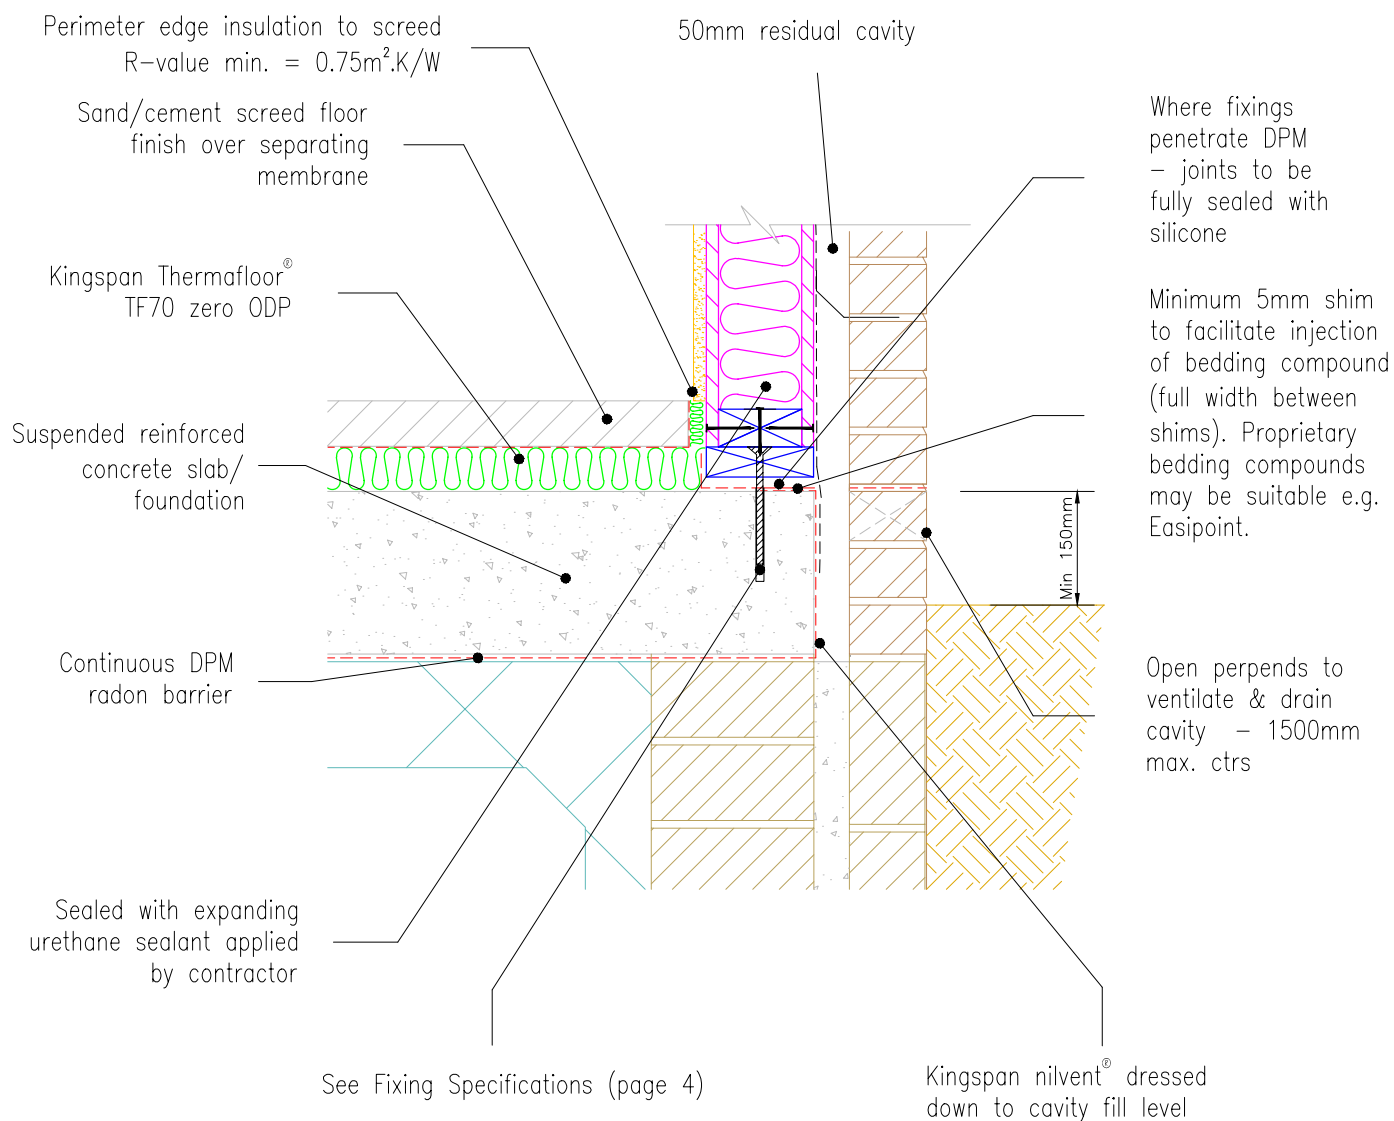

Notes:

1. For further information regarding soleplate / combination soleplate and bottom plate fixings and the requirement for additional panel restraint see Fixing Specifications (page 4)
2. Slab should be levelled and shimmed along line of walls to create level platform for wall construction.

Shim Thickness	Shim Colour
2mm	Purple
3mm	Green
4mm	Yellow
5mm	Blue
6mm	Black



Kingspan Insulation Limited
Pembroke, Leominster,
Herefordshire, HR6 9LA.
Tel: +44 (0)1544 388 601
Fax: +44 (0)1544 388 888
E-mail: info@kingspantek.co.uk

Kingspan Insulation Limited
Bree Ind. Estate, Castleblaney,
Co. Monaghan, Republic of Ireland
Tel: +353(0)42 979 5000
Fax: +353(0)42 975 4299
E-mail: info@kingspantek.ie
www.kingspantek.co.uk


**Sectional elevation through
soleplate fixing detail.**


**Suspended reinforced
concrete slab.**

Date:
2/7/10

Drawn by:
J.L.

Scale:
1:10

 


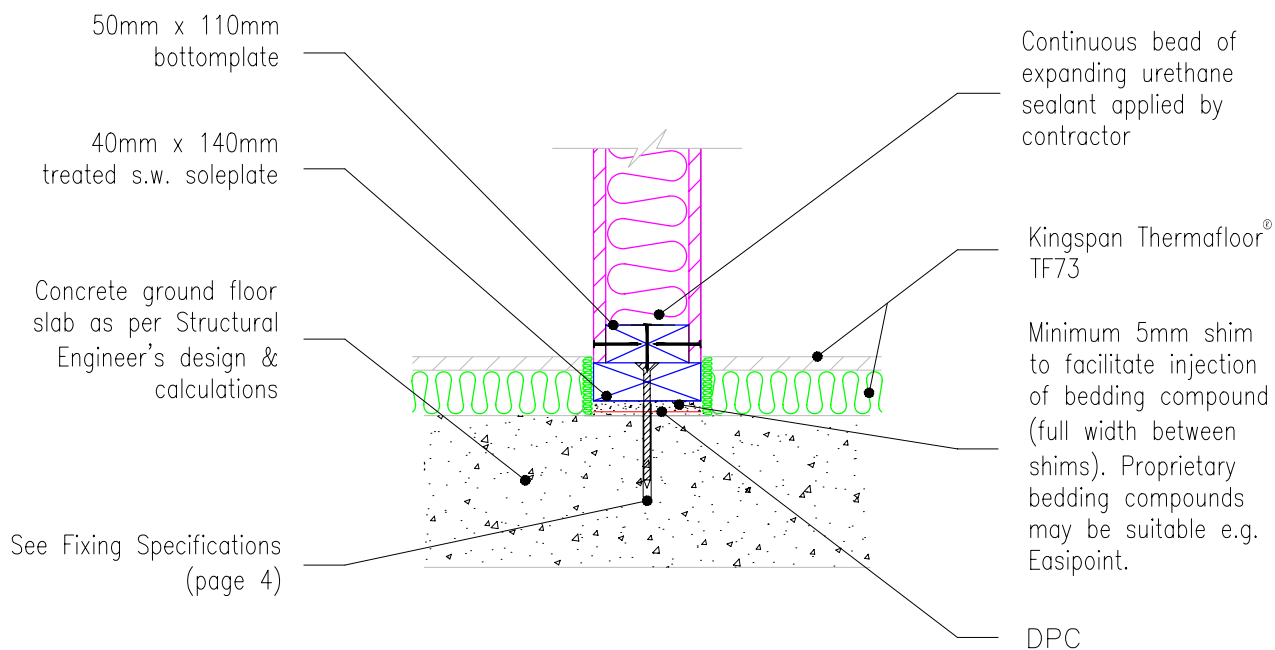


Notes:

1. For further information regarding soleplate / combination soleplate and bottom plate fixings and the requirement for additional panel restraint see Fixing Specifications (page 4)
2. Slab should be levelled and shimmed along line of walls to create level platform for wall construction.

Shim Thickness	Shim Colour
2mm	Purple
3mm	Green
4mm	Yellow
5mm	Blue
6mm	Black

 	Kingspan Insulation Limited Pembroke, Leominster, Herefordshire, HR6 9LA. Tel: +44 (0)1544 388 601 Fax: +44 (0)1544 388 888 E-mail: info@kingspantek.co.uk Kingspan Insulation Limited Bree Ind. Estate, Castleblaney, Co. Monaghan, Republic of Ireland Tel: +353(0)42 979 5000 Fax: +353(0)42 975 4299 E-mail: info@kingspantek.ie www.kingspantek.co.uk	Sectional elevation through wall junction with ground floor slab. <table border="1"> <tr> <td>Date:</td> <td>2/7/10</td> </tr> <tr> <td>Drawn by:</td> <td>J.L.</td> </tr> <tr> <td>Scale:</td> <td>1:10</td> </tr> </table>  	Date:	2/7/10	Drawn by:	J.L.	Scale:	1:10
Date:	2/7/10							
Drawn by:	J.L.							
Scale:	1:10							

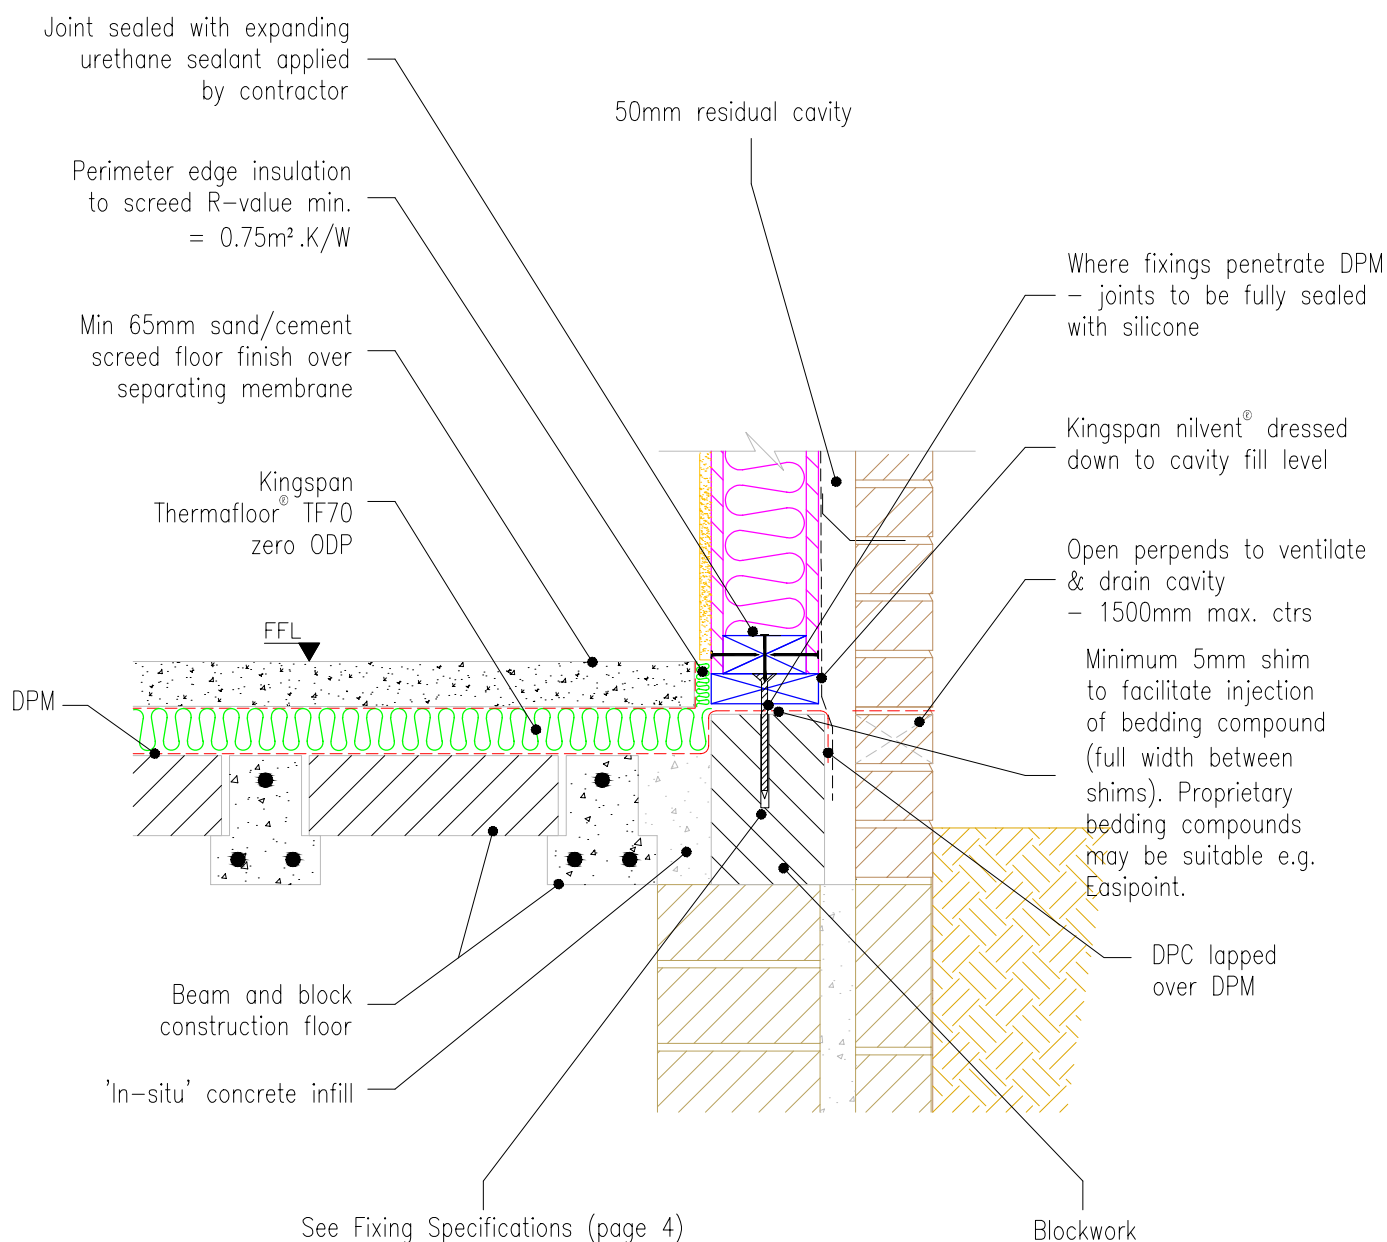

Notes:

- For further information regarding soleplate/combination soleplate and bottom plate fixings and the requirement for additional panel restraint see Fixing Specifications (page 4)

Shim Thickness	Shim Colour
2mm	Purple
3mm	Green
4mm	Yellow
5mm	Blue
6mm	Black




Kingspan Insulation Limited
Pembroke, Leominster,
Herefordshire, HR6 9LA.
Tel: +44 (0)1544 388 601
Fax: +44 (0)1544 388 888
E-mail: info@kingspantek.co.uk


Kingspan Insulation Limited
Bree Ind. Estate, Castleblaney,
Co. Monaghan, Republic of Ireland
Tel: +353(0)42 979 5000
Fax: +353(0)42 975 4299
E-mail: info@kingspantek.ie
www.kingspantek.co.uk

Sectional elevation through Beam and block floor support.

Date: 2/7/10

Drawn by: J.L. Scale: 1:10

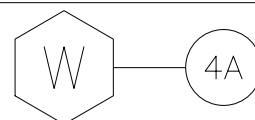

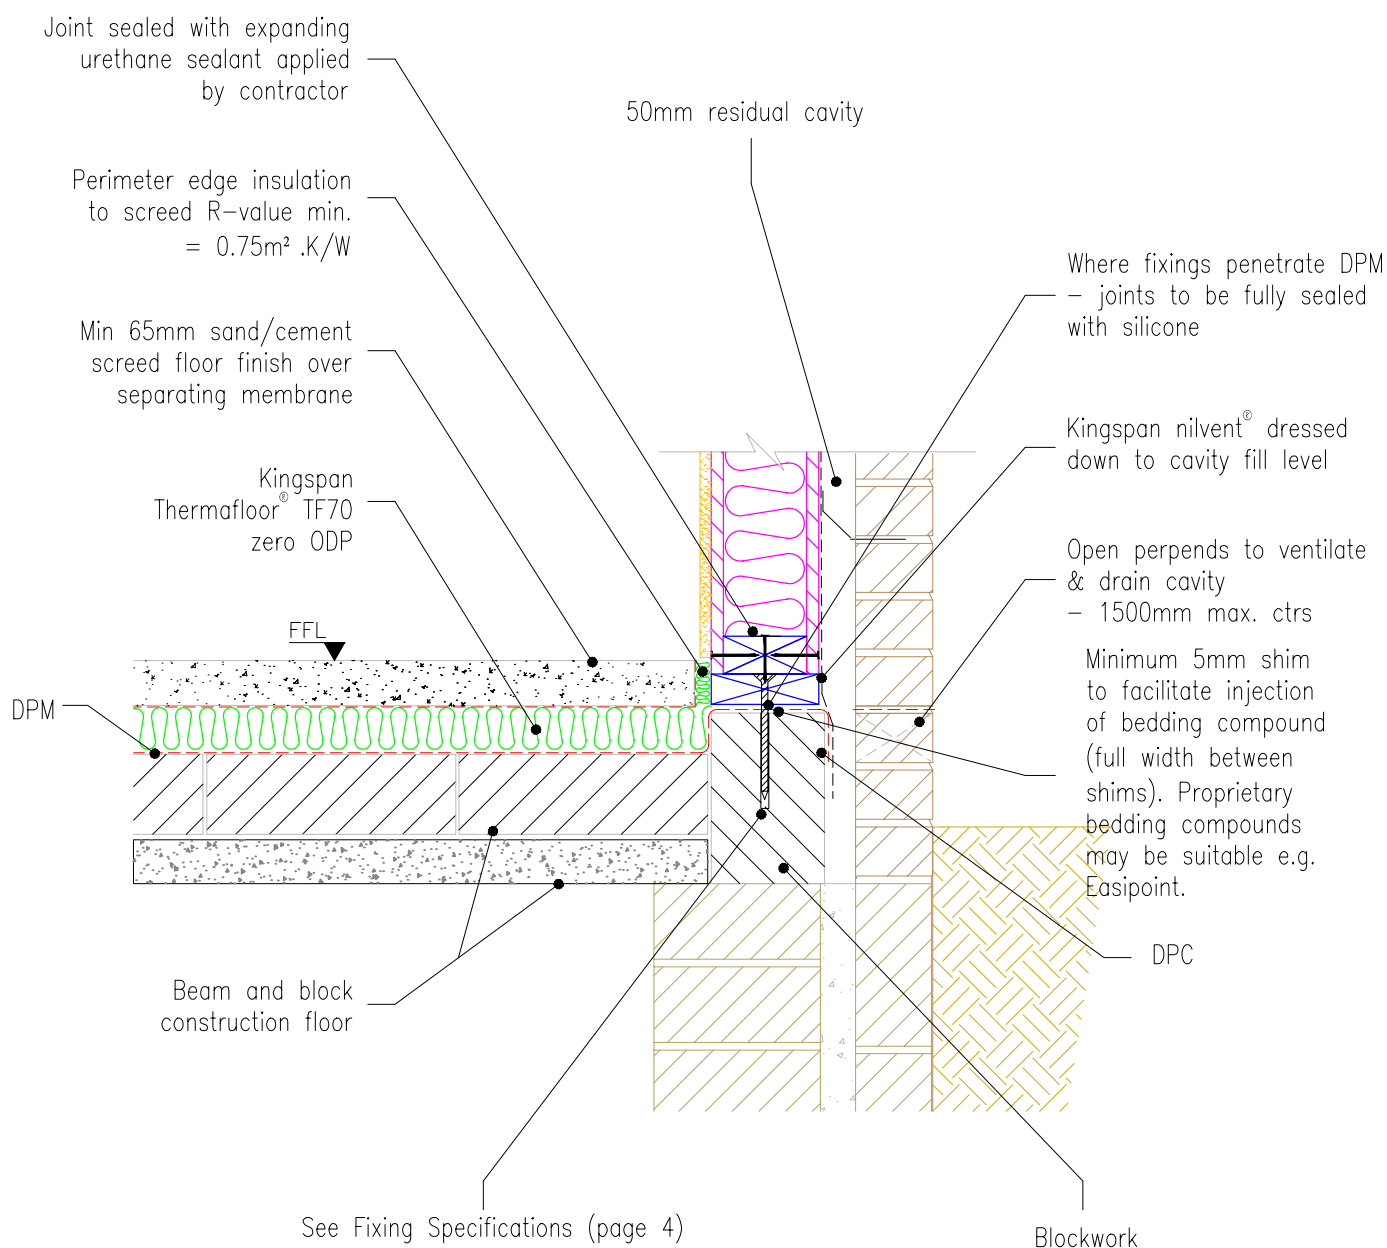

Notes:

- For further information regarding soleplate/combination soleplate and bottom plate fixings and the requirement for additional panel restraint see Fixing Specifications (page 4)

Shim Thickness	Shim Colour
2mm	Purple
3mm	Green
4mm	Yellow
5mm	Blue
6mm	Black




Kingspan Insulation Limited
Pembroke, Leominster,
Herefordshire, HR6 9LA.
Tel: +44 (0)1544 388 601
Fax: +44 (0)1544 388 888
E-mail: info@kingspantek.co.uk



Kingspan Insulation Limited
Bree Ind. Estate, Castleblaney,
Co. Monaghan, Republic of Ireland
Tel: +353(0)42 979 5000
Fax: +353(0)42 975 4299
E-mail: info@kingspantek.ie
www.kingspantek.co.uk


Sectional elevation through beam and block floor support.

Date: 2/7/10


Drawn by: J.L. Scale: 1:10

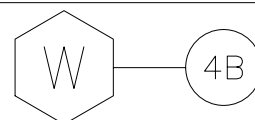

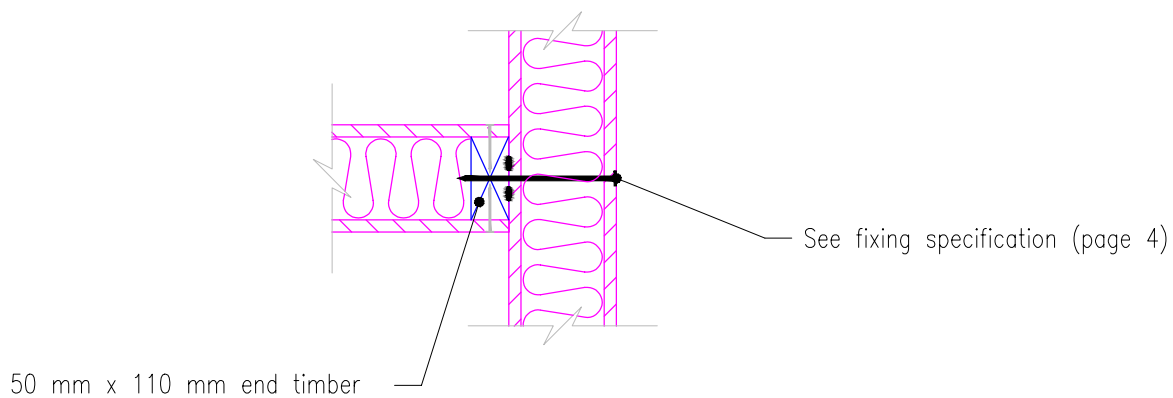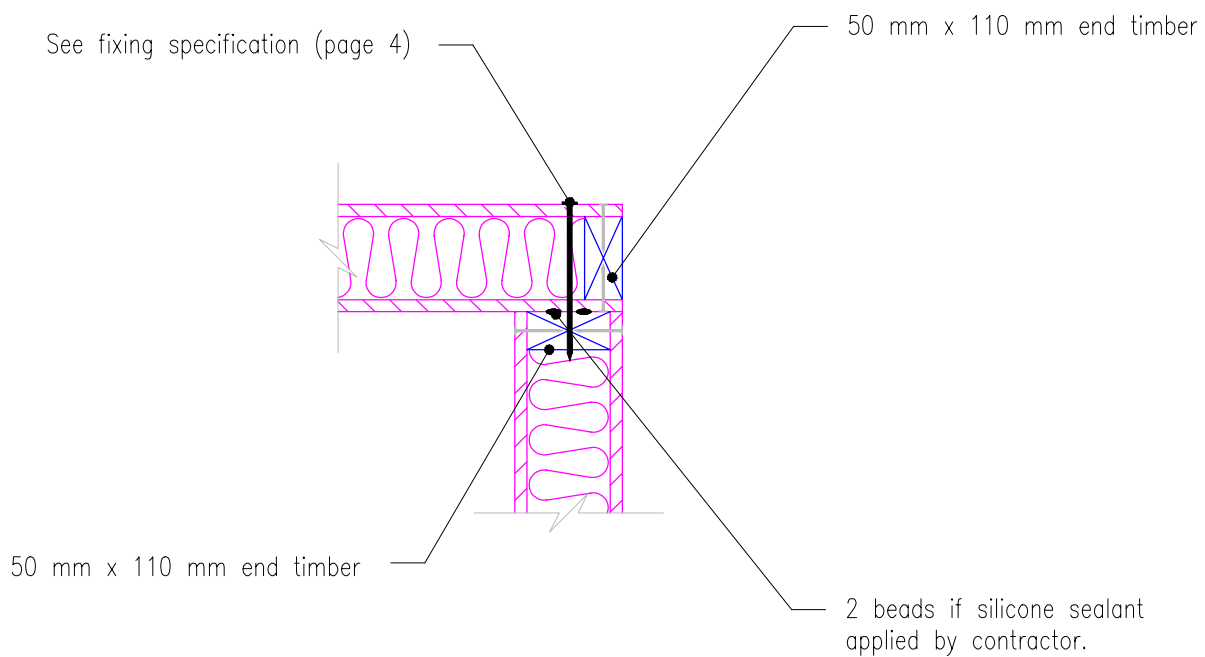

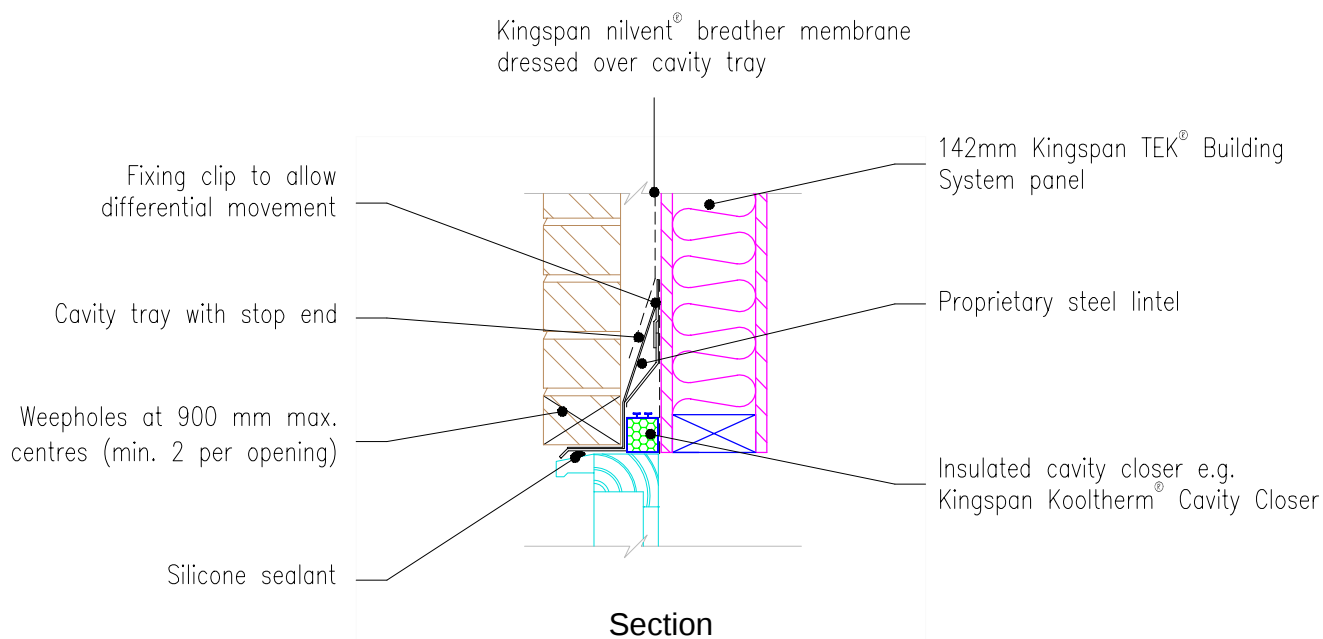

NB Restraint clips typically required @ 600 mm cts. along top edge of lintel.
 Fixings to be used in accordance with lintel manufacturer's recommendations.

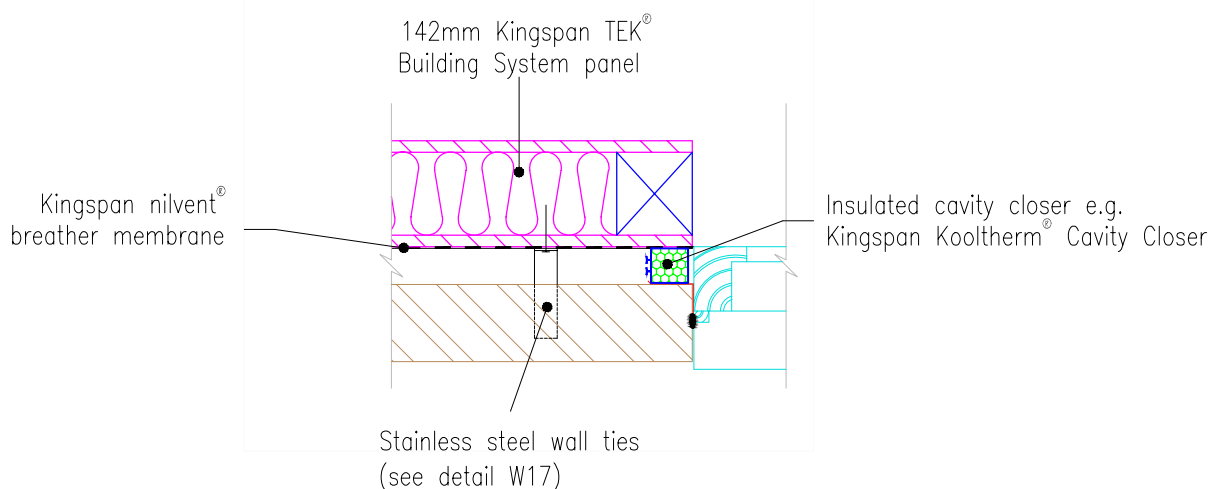

Plan




Kingspan Insulation Limited
 Pembridge, Leominster,
 Herefordshire, HR6 9LA.
 Tel: +44 (0)1544 388 601
 Fax: +44 (0)1544 388 888
 E-mail: info@kingspantek.co.uk



Kingspan Insulation Limited
 Bree Ind. Estate, Castleblaney,
 Co. Monaghan, Republic of Ireland
 Tel: +353(0)42 979 5000
 Fax: +353(0)42 975 4299
 E-mail: info@kingspantek.ie
www.kingspantek.co.uk


**Typical window detail
 - brickwork external leaf detail.**

Date: 2/7/04

Drawn by: W.M. Scale: 1:10

 

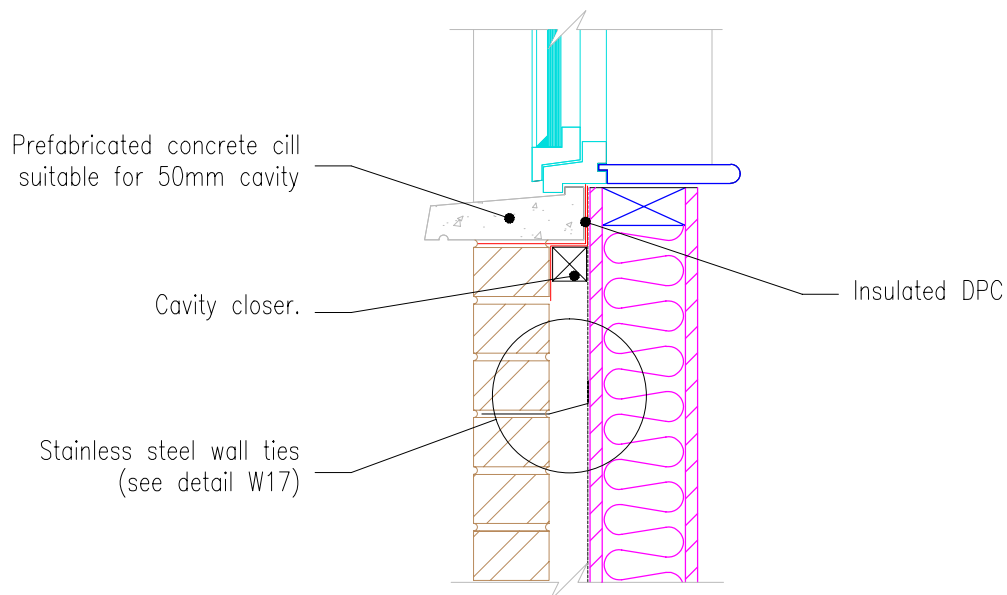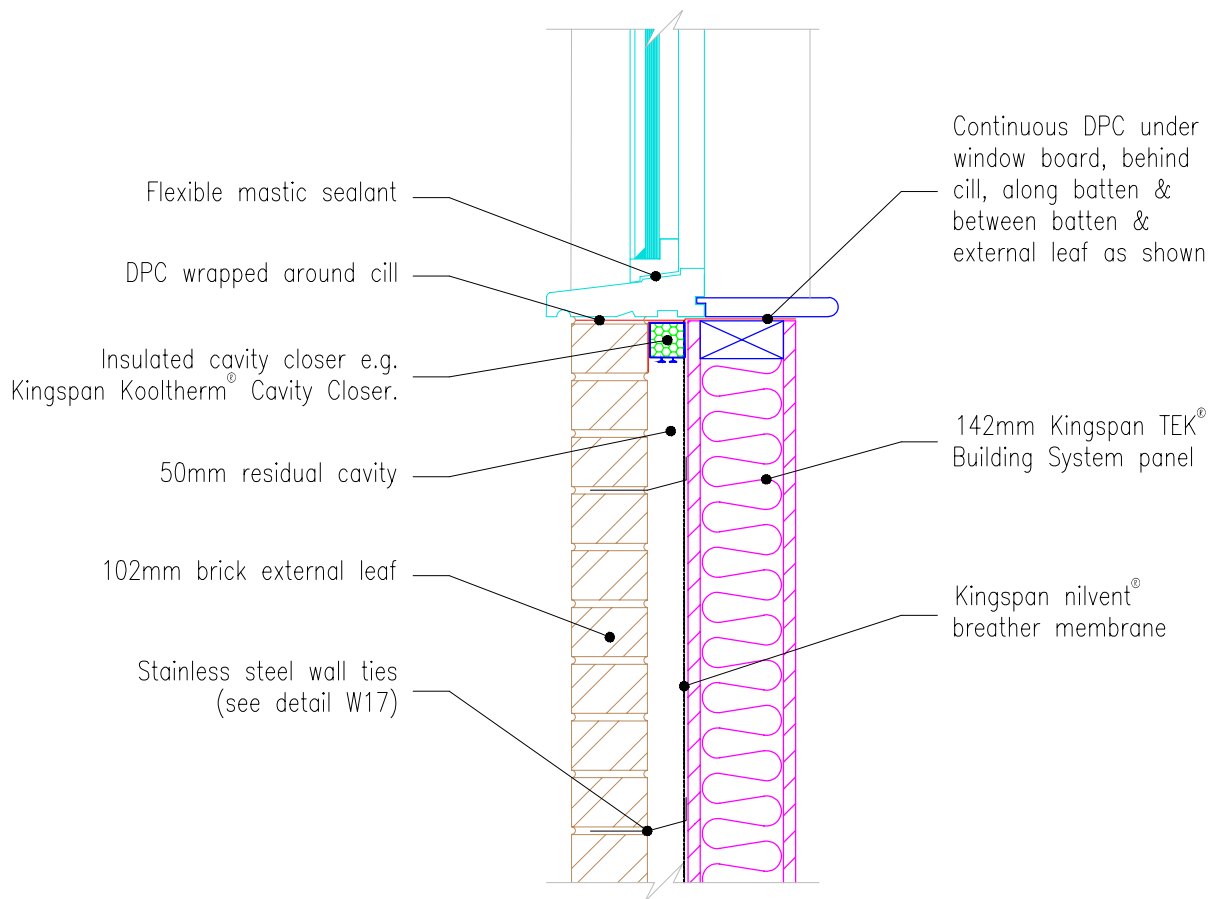

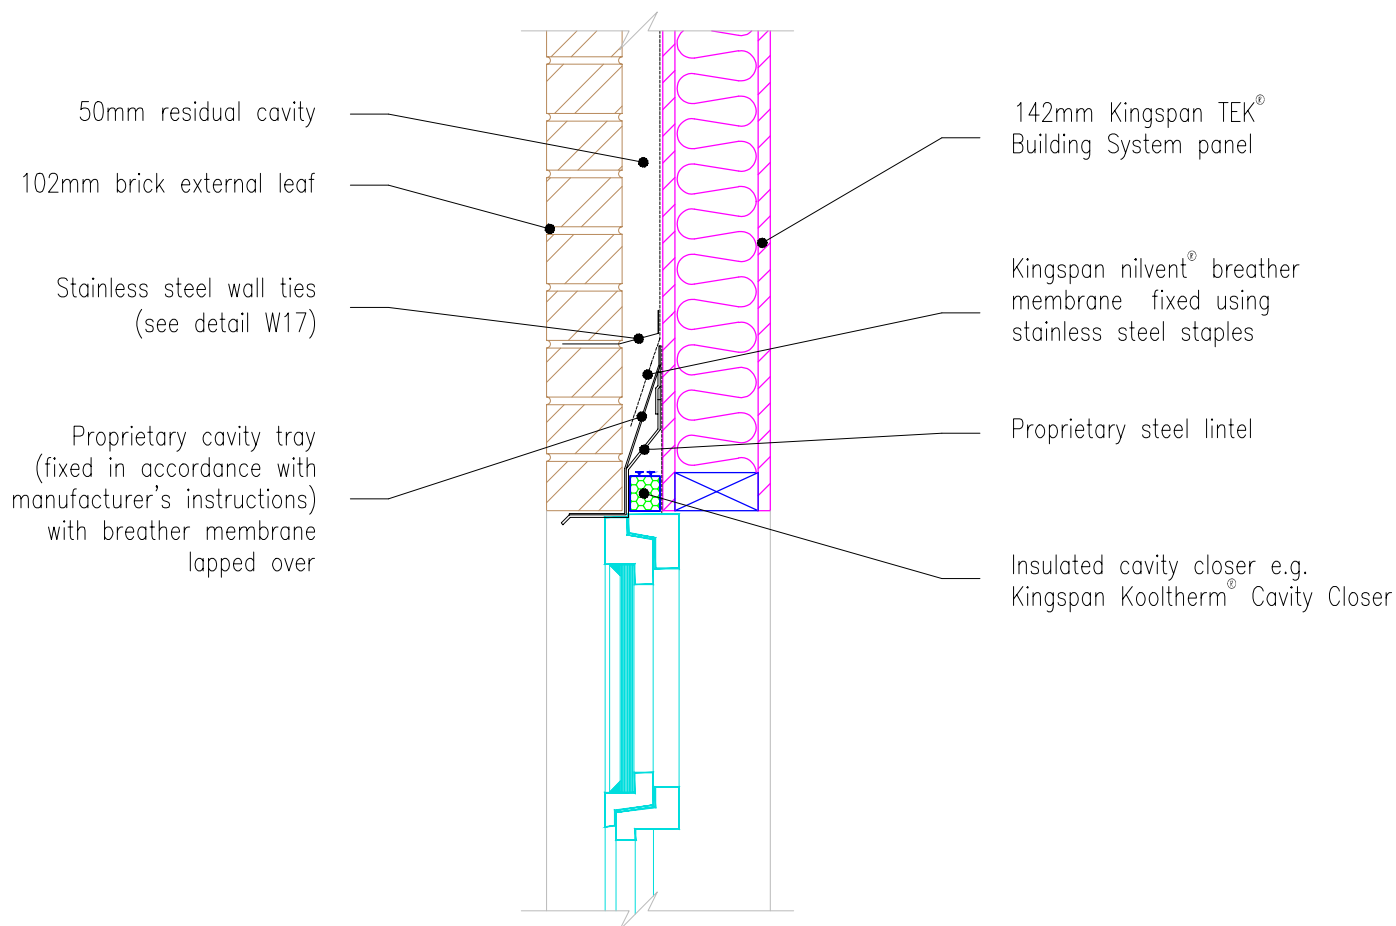

Notes:

1. Restraint clips typically required @ 600 mm cts. along top edge of lintel.
Fixings to be used in accordance with lintel manufacturer's recommendations.




Kingspan Insulation Limited
Pembroke, Leominster,
Herefordshire, HR6 9LA.
Tel: +44 (0)1544 388 601
Fax: +44 (0)1544 388 888
E-mail: info@kingspantek.co.uk



Kingspan Insulation Limited
Bree Ind. Estate, Castleblaney,
Co. Monaghan, Republic of Ireland
Tel: +353(0)42 979 5000
Fax: +353(0)42 975 4299
E-mail: info@kingspantek.ie
www.kingspantek.co.uk


Typical section at window head - brickwork external leaf.

Date: 2/7/10

Drawn by: J.L. Scale: 1:10

 


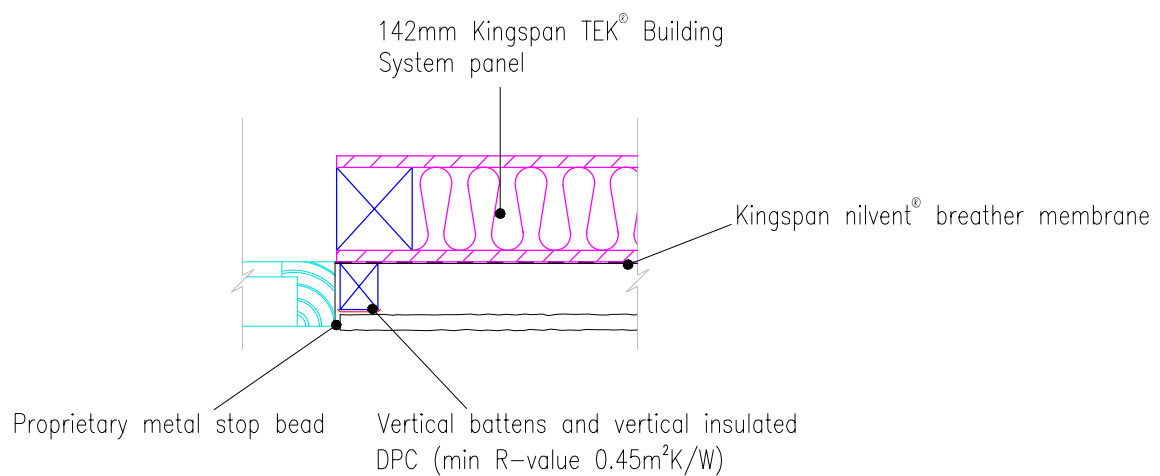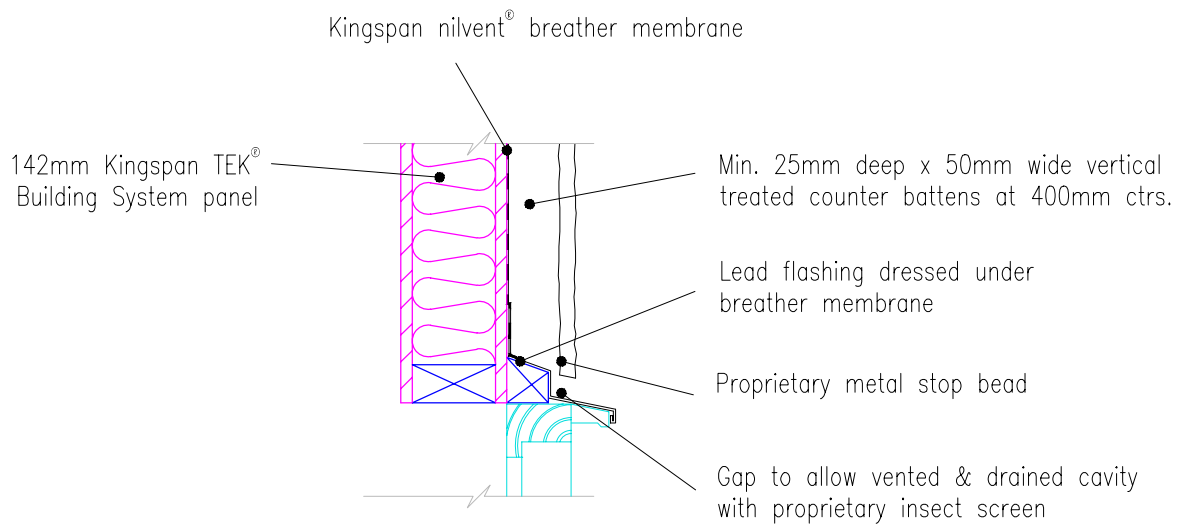

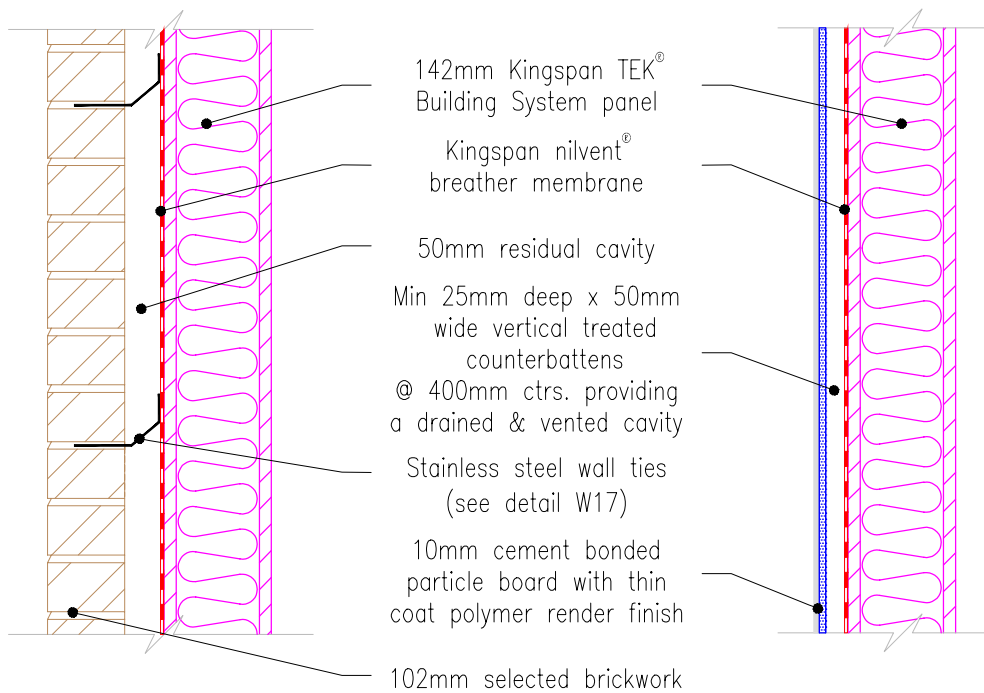

Brick cavity finish




Thin coat polymer render on vertical battens

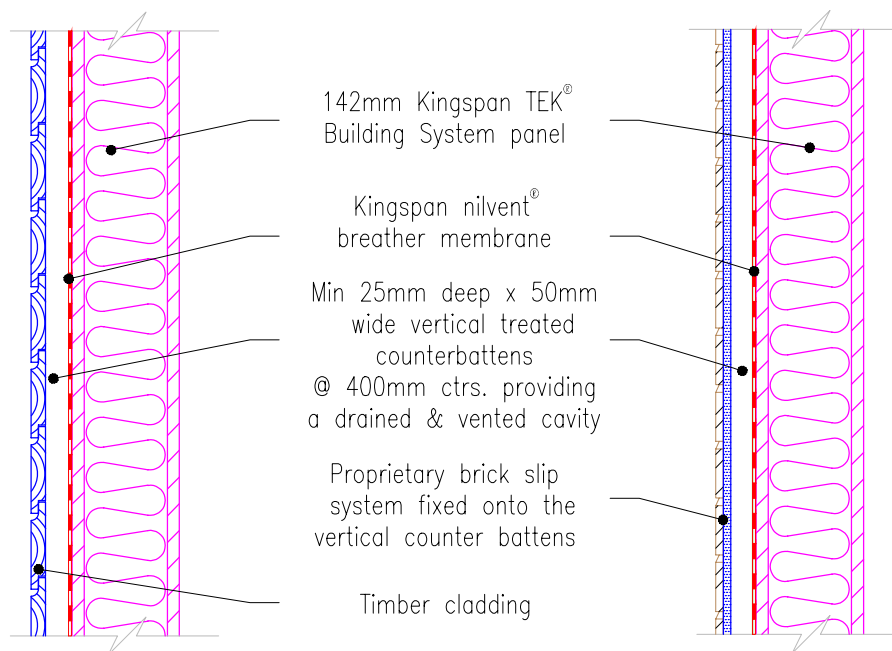


Horizontal timber cladding finish on vertical battens

Proprietary brick slip finish on vertical battens

N.B. Screw fixings can be inserted directly into OSB3 skins.

   	Kingspan Insulation Limited Pembroke, Leominster, Herefordshire, HR6 9LA. Tel: +44 (0)1544 388 601 Fax: +44 (0)1544 388 888 E-mail: info@kingspantek.co.uk Kingspan Insulation Limited Bree Ind. Estate, Castleblaney, Co. Monaghan, Republic of Ireland Tel: +353(0)42 979 5000 Fax: +353(0)42 975 4299 E-mail: info@kingspantek.ie www.kingspantek.co.uk	Standard external finishes. <table border="1"> <tr> <td data-bbox="975 2101 1217 2157">Date: 2/7/10</td> <td data-bbox="1217 2101 1497 2219" rowspan="2">  </td> </tr> <tr> <td data-bbox="975 2157 1217 2219"> Drawn by: J.L. <table border="1"> <tr> <td>Scale: 1:10</td> </tr> </table> </td> </tr> </table>		Date: 2/7/10		Drawn by: J.L. <table border="1"> <tr> <td>Scale: 1:10</td> </tr> </table>	Scale: 1:10
Date: 2/7/10							
Drawn by: J.L. <table border="1"> <tr> <td>Scale: 1:10</td> </tr> </table>		Scale: 1:10					
Scale: 1:10							

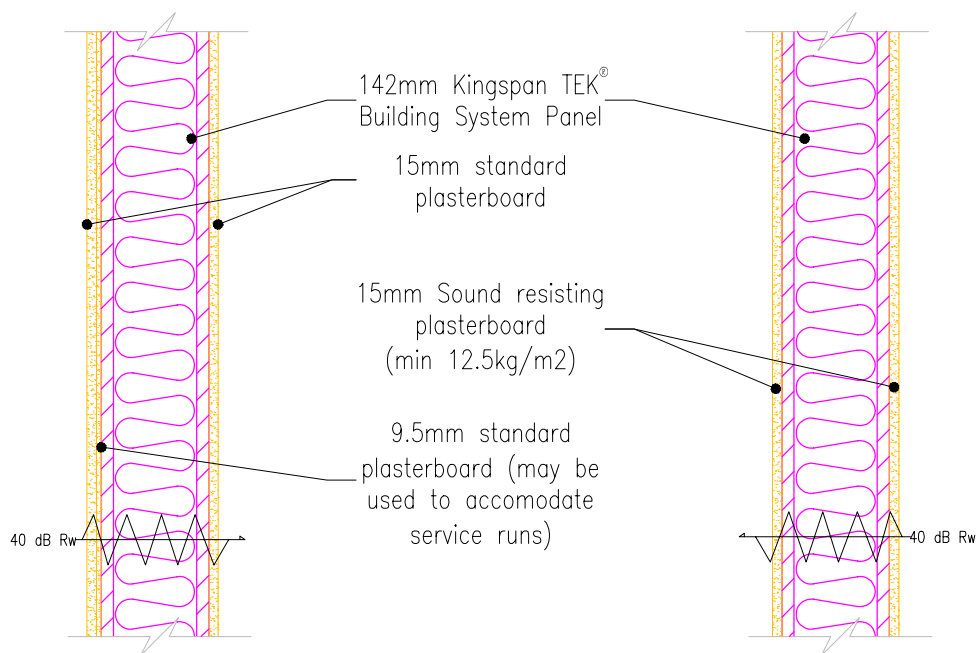


Preferred internal wall construction (1)

(Rw = 40dB - See SRL test report C/03/5L/0848/1)

Preferred internal wall construction (2)

(Rw = 40dB - See BTC 13505 test report)

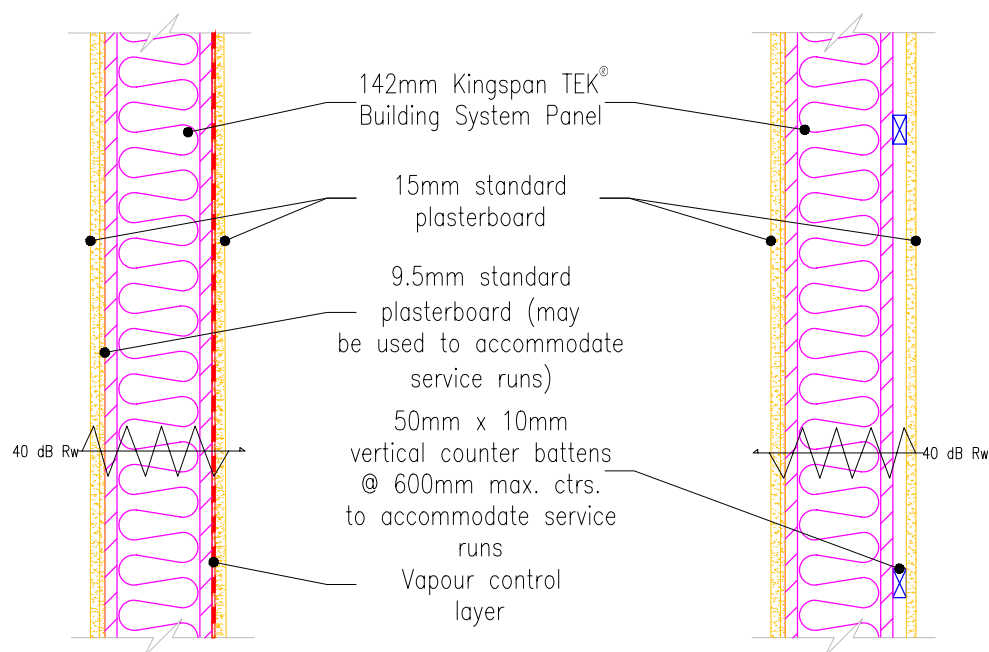

Alternative wall construction with plasterboard & vapour control layer

Alternative wall construction with plasterboard fixed on counter battens

N.B. Screw fixings can be inserted directly into OSB3 skins.




Kingspan Insulation Limited
Pembroke, Leominster,
Herefordshire, HR6 9LA.
Tel: +44 (0)1544 388 601
Fax: +44 (0)1544 388 888
E-mail: info@kingspantek.co.uk


Kingspan Insulation Limited
Bree Ind. Estate, Castleblaney,
Co. Monaghan, Republic of Ireland
Tel: +353(0)42 979 5000
Fax: +353(0)42 975 4299
E-mail: info@kingspantek.ie
www.kingspantek.co.uk

Plan view of internal Kingspan TEK® Building System Walls

Date: 2/7/10

Drawn by: J.L. Scale: 1:10

 

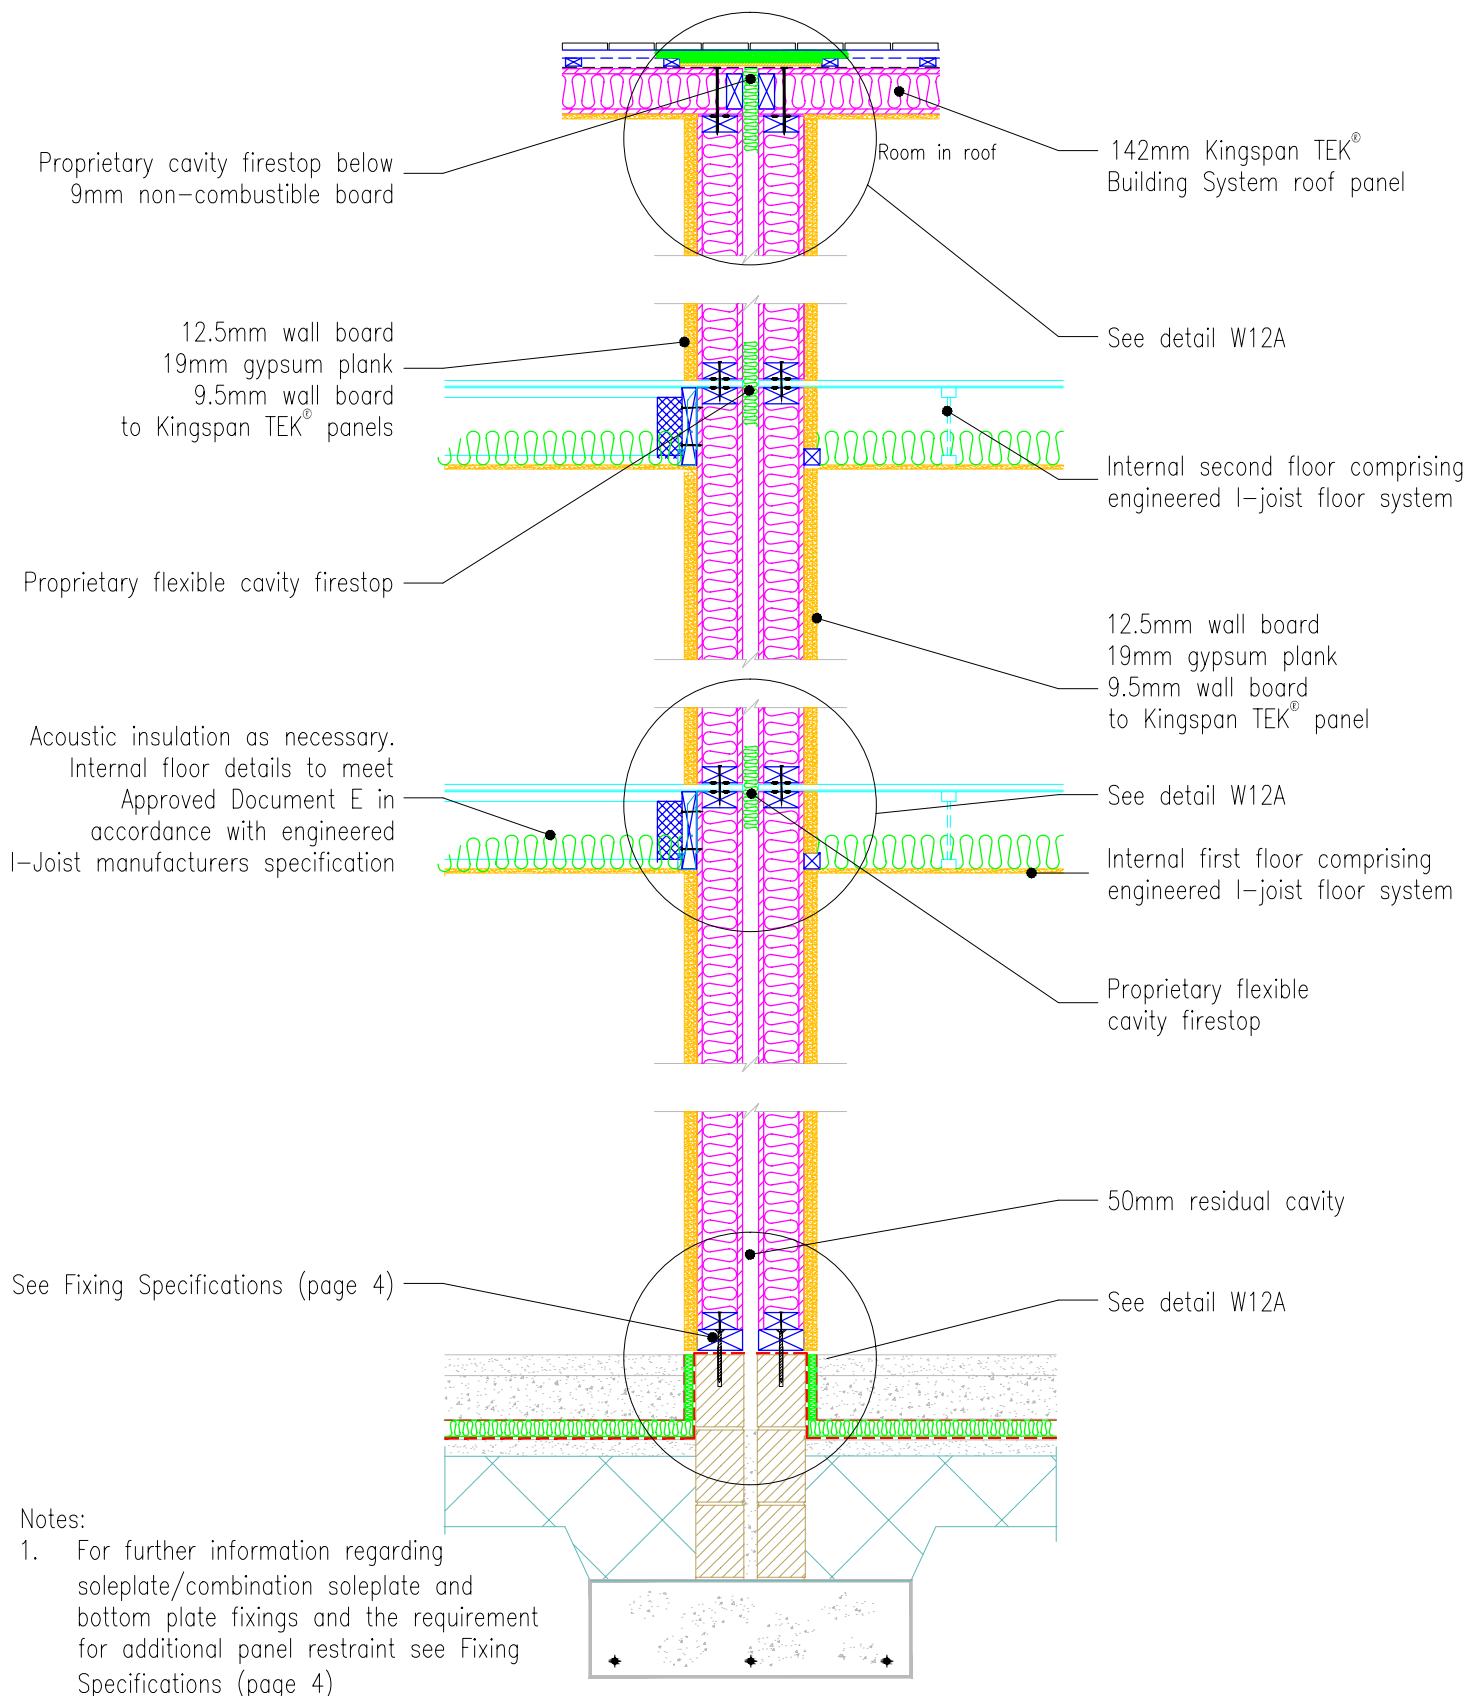

Notes:

1. For further information regarding soleplate/combination soleplate and bottom plate fixings and the requirement for additional panel restraint see Fixing Specifications (page 4)


Kingspan
TEK
Building System


Kingspan Insulation Limited
Pembroke, Leominster,
Herefordshire, HR6 9LA.
Tel: +44 (0)1544 388 601
Fax: +44 (0)1544 388 888
E-mail: info@kingspantek.co.uk


Kingspan Insulation Limited
Bree Ind. Estate, Castleblaney,
Co. Monaghan, Republic of Ireland
Tel: +353(0)42 979 5000
Fax: +353(0)42 975 4299
E-mail: info@kingspantek.ie
www.kingspantek.co.uk

**Typical separating wall section
incorporating room in roof.**

Date: 2/7/10

Drawn by: J.L. Scale: 1:25

 

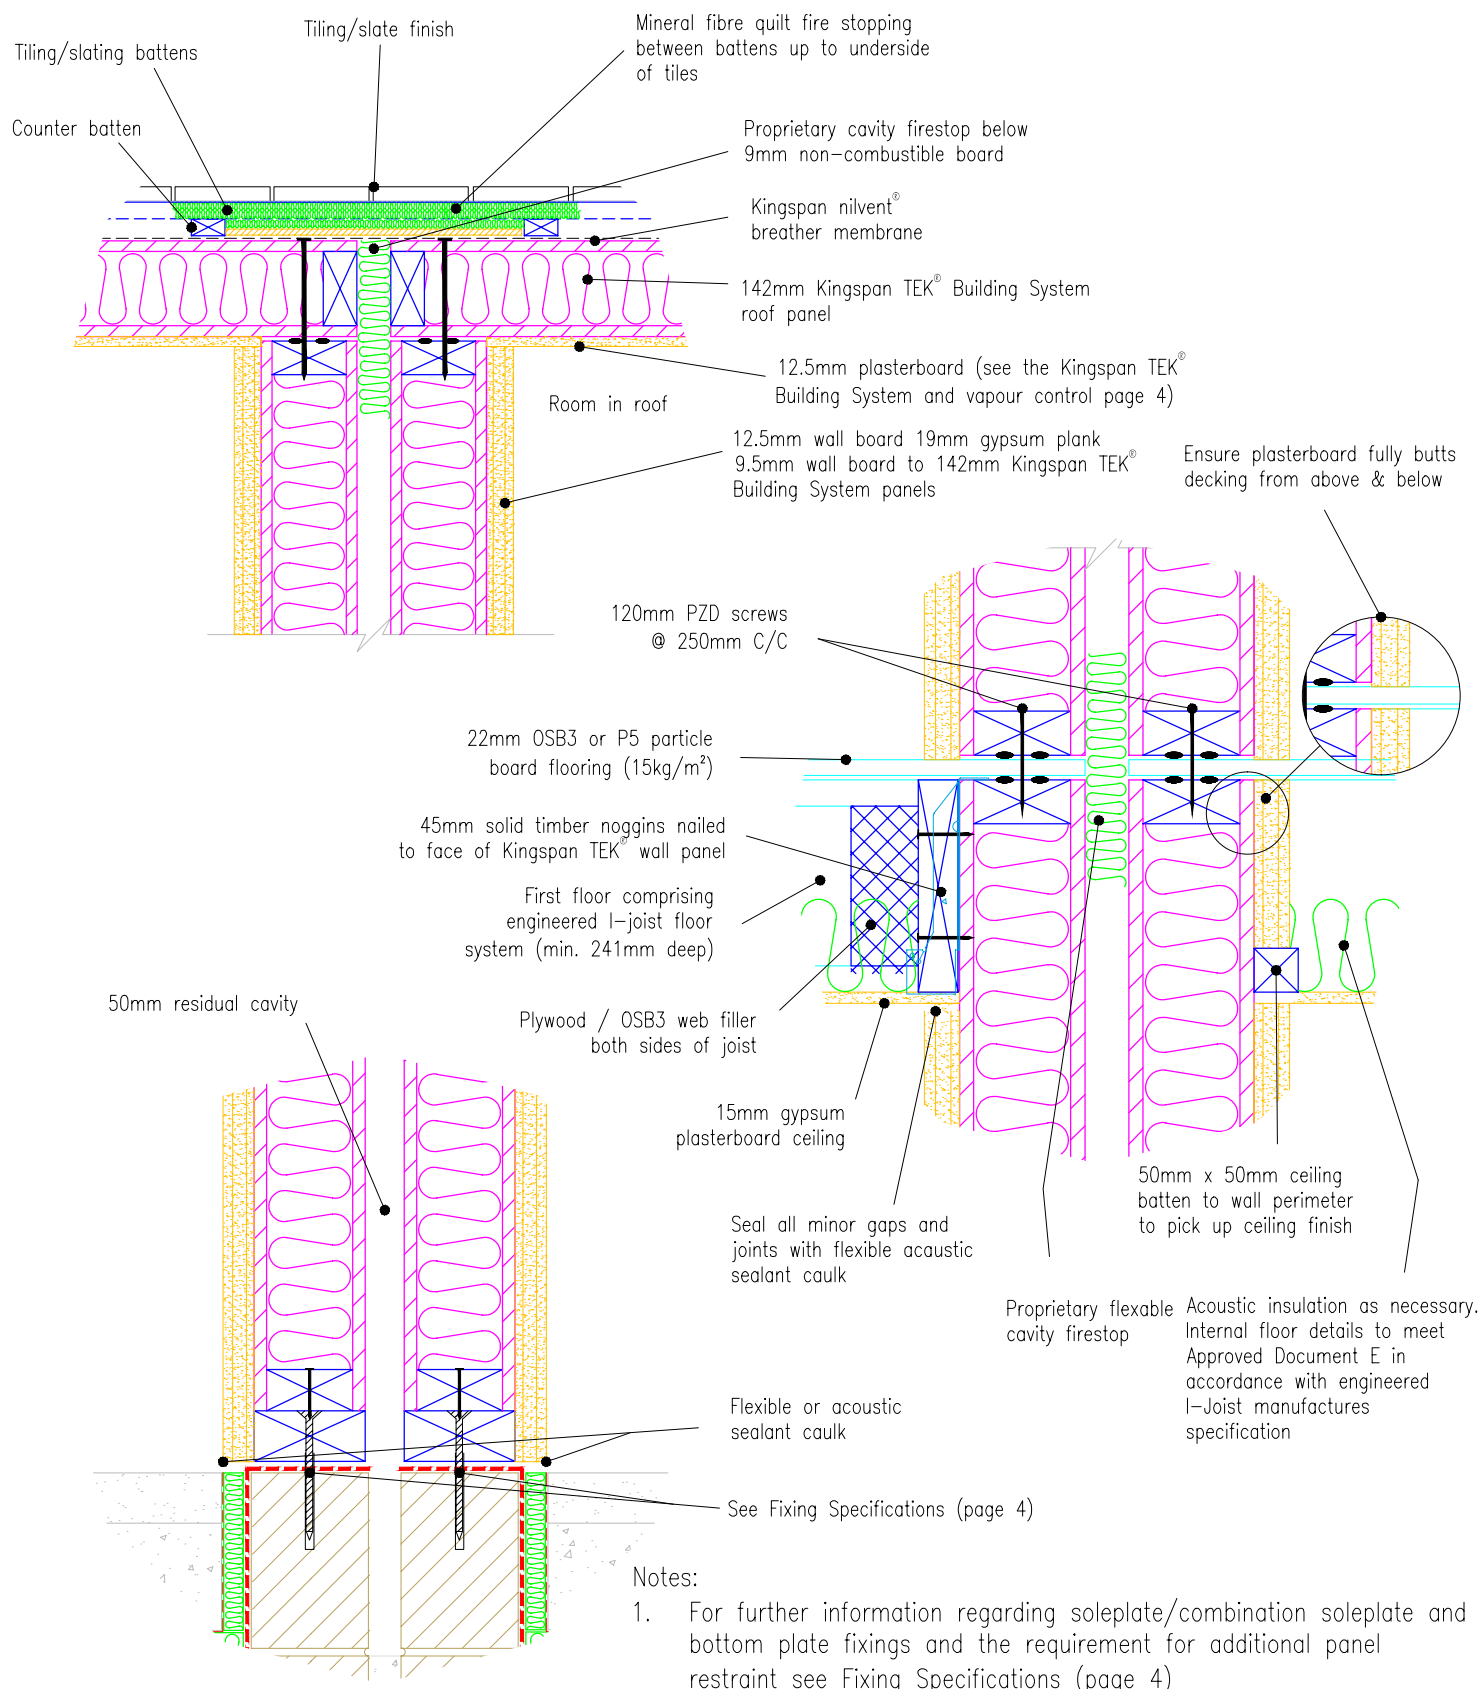

Kingspan
TEK
Building System


Kingspan Insulation Limited
Pembroke, Leominster,
Herefordshire, HR6 9LA.
Tel: +44 (0)1544 388 601
Fax: +44 (0)1544 388 888
E-mail: info@kingspantek.co.uk



Kingspan Insulation Limited
Bree Ind. Estate, Castleblaney,
Co. Monaghan, Republic of Ireland
Tel: +353(0)42 979 5000
Fax: +353(0)42 975 4299
E-mail: info@kingspantek.ie
www.kingspantek.co.uk

Section through typical separating wall & internal floor assemblies incorporating room in roof.

Date: 2/7/10

Drawn by: J.L. Scale: 1:25

 

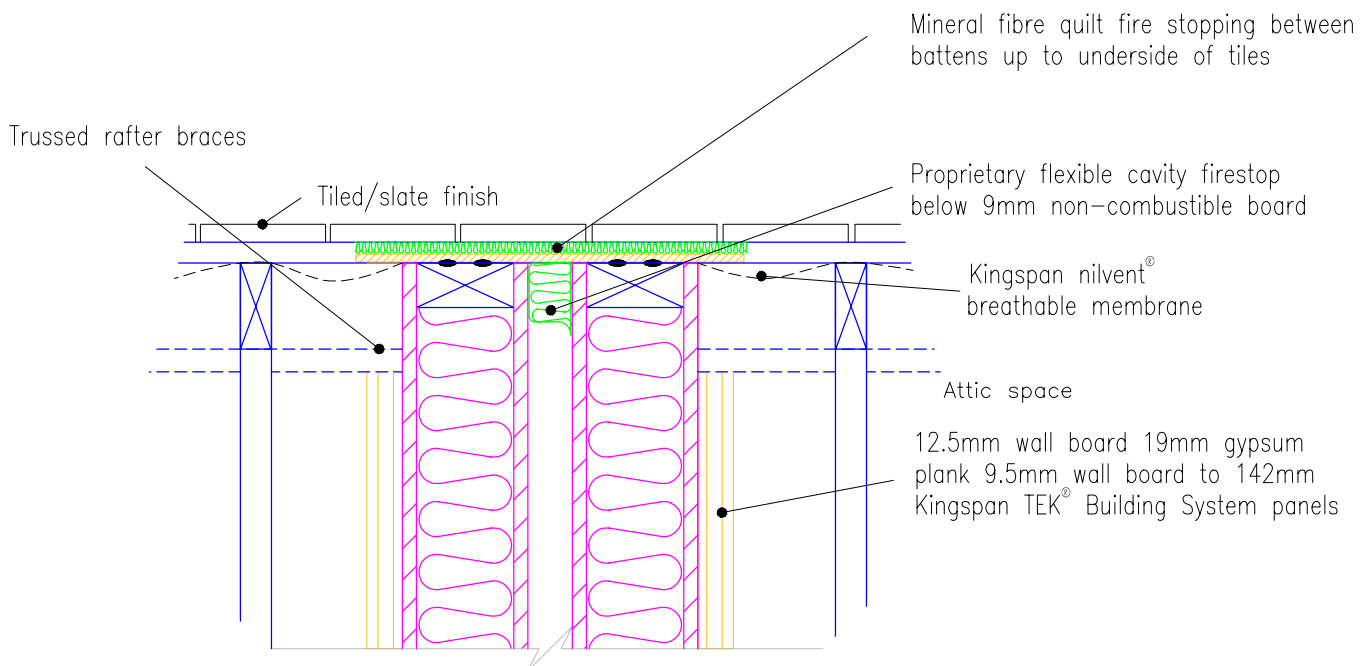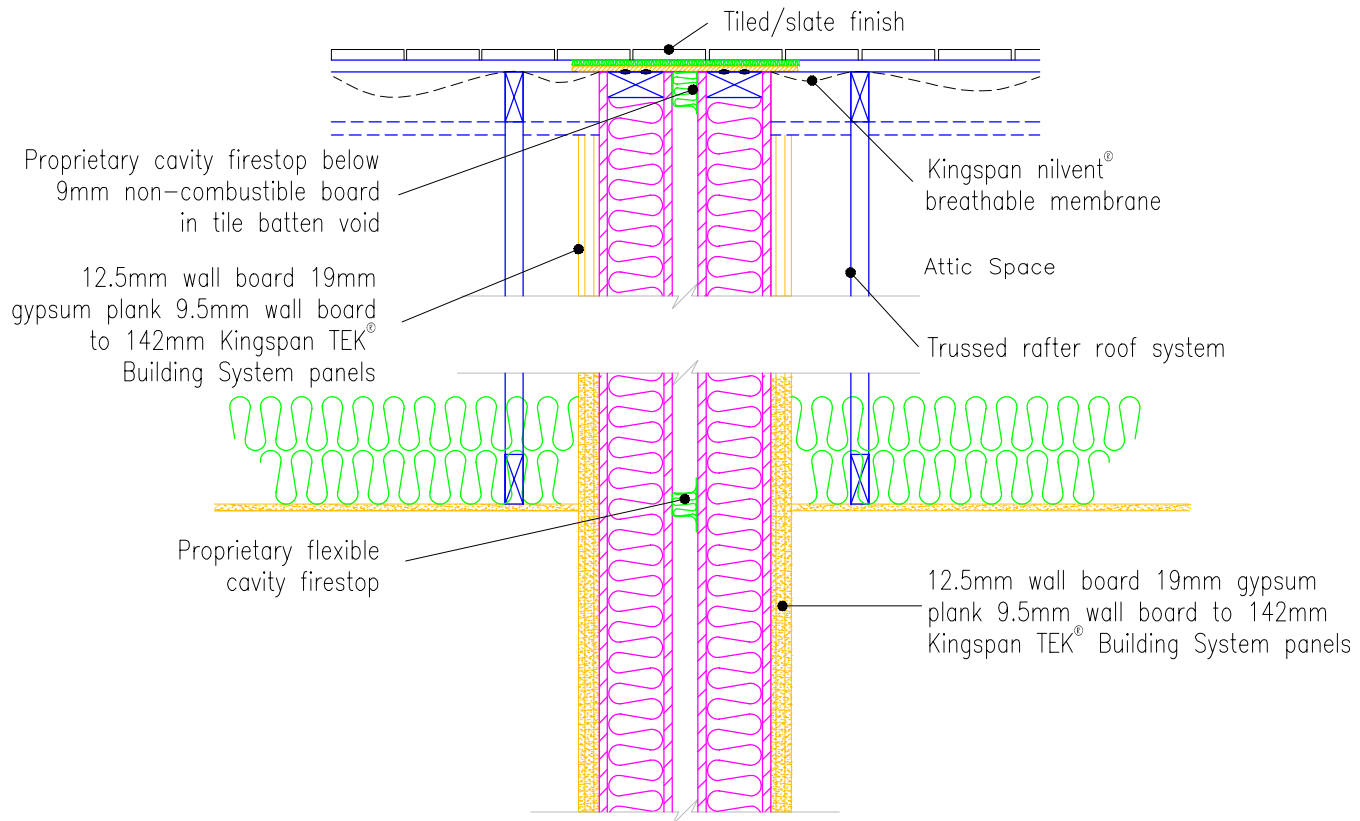


Kingspan Insulation Limited
Pembroke, Leominster,
Herefordshire, HR6 9LA.
Tel: +44 (0)1544 388 601
Fax: +44 (0)1544 388 888
E-mail: info@kingspantek.co.uk


Kingspan Insulation Limited
Bree Ind. Estate, Castleblaney,
Co. Monaghan, Republic of Ireland
Tel: +353(0)42 979 5000
Fax: +353(0)42 975 4299
E-mail: info@kingspantek.ie
www.kingspantek.co.uk


Section through typical
separating wall assemblies
incorporating trussed rafter roof.


Date: 2/7/10

Drawn by: J.L. Scale: 1:25

 

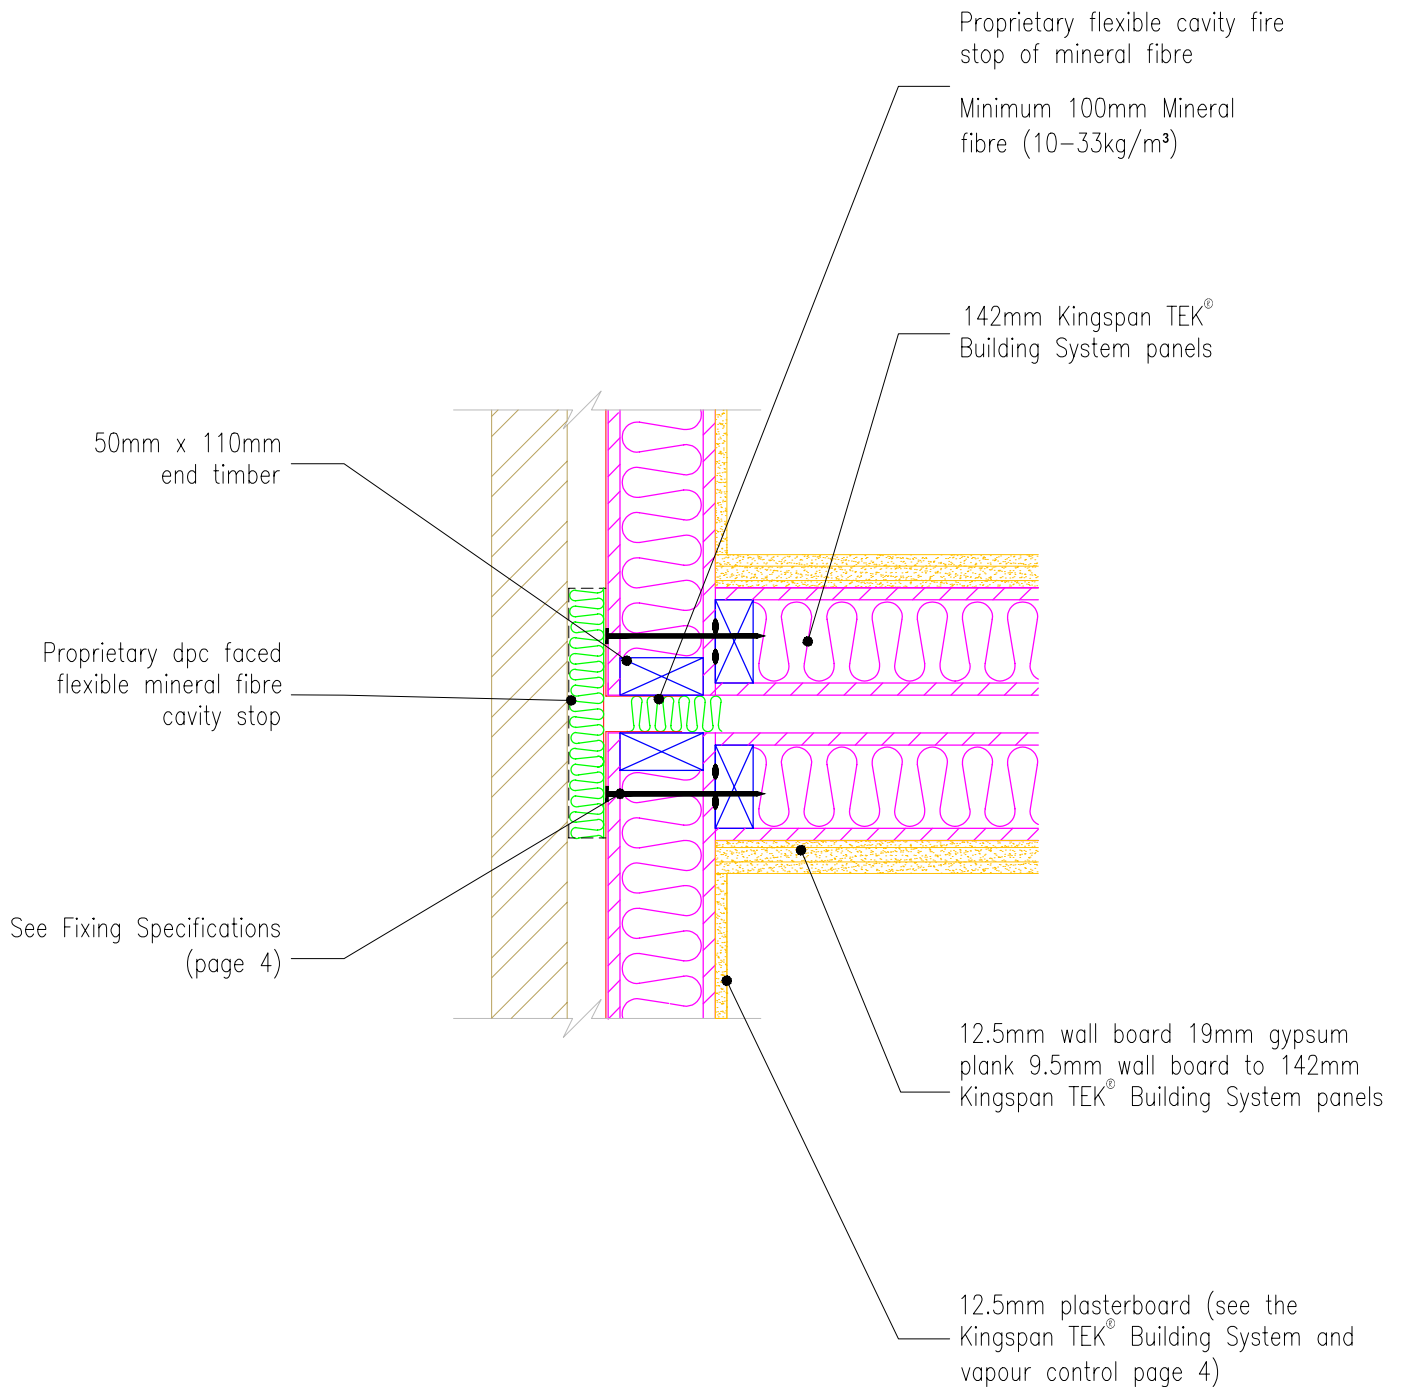

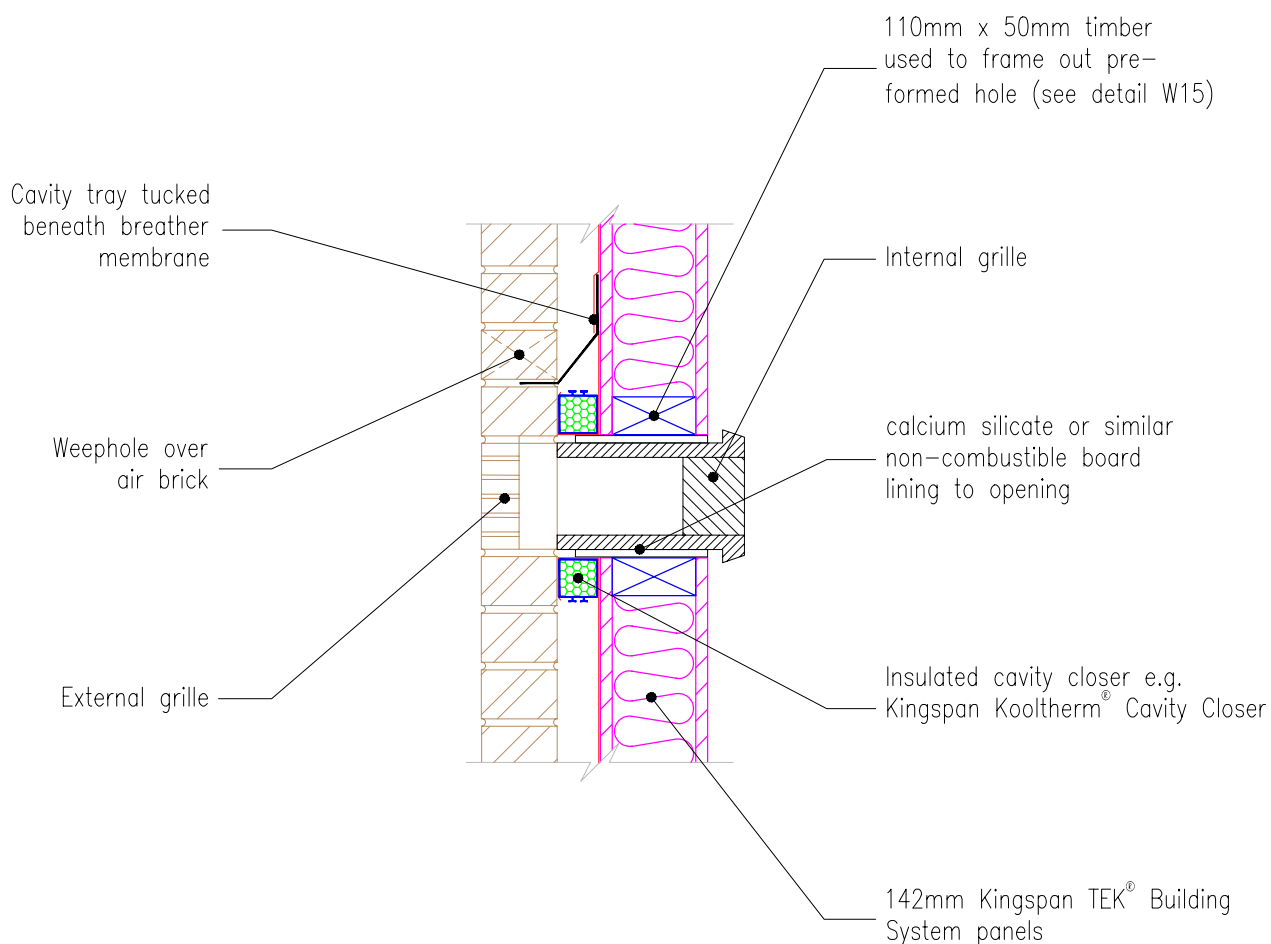

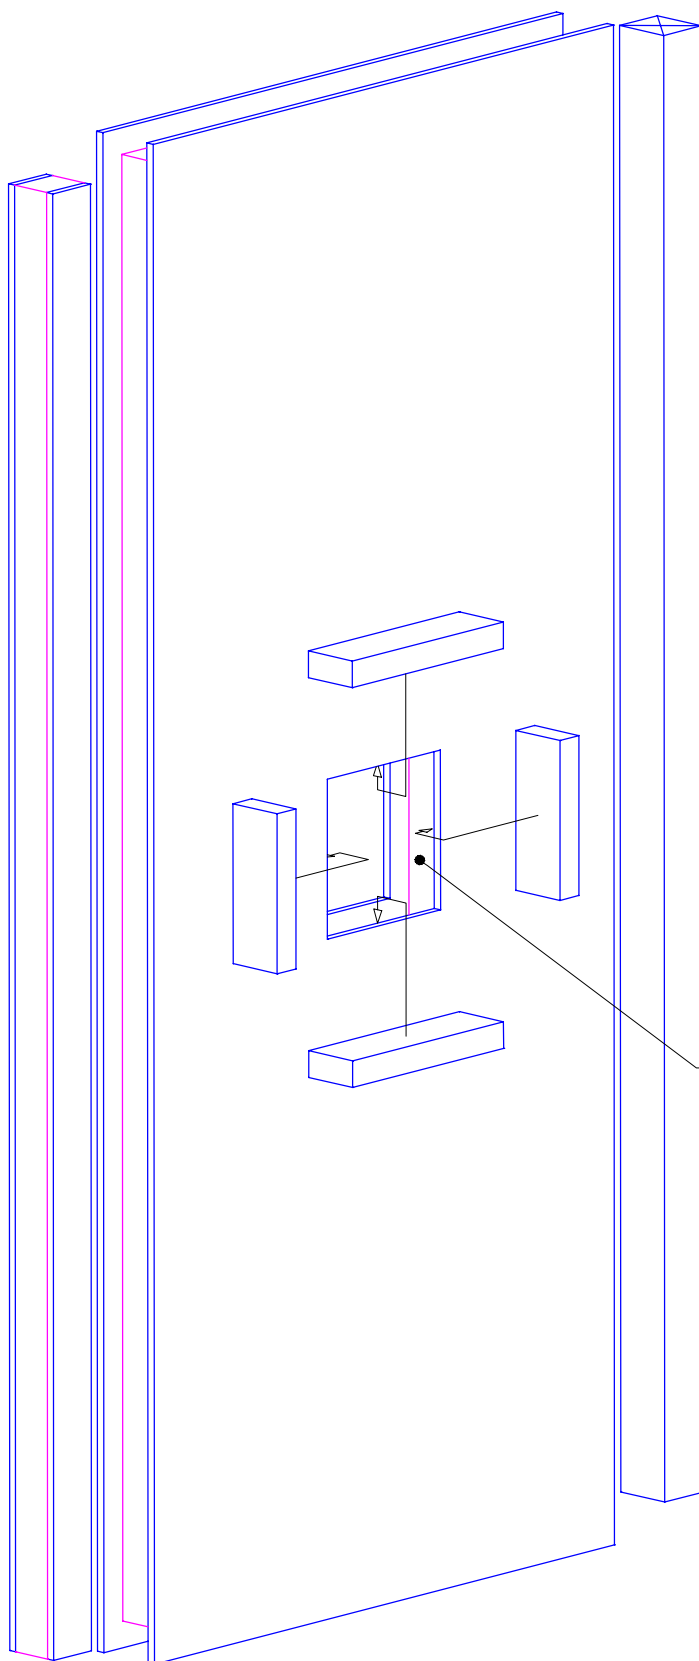

NOTE:


When an appliance is not suitable for direct mounting on a wall panel it should be separated from the wall structure by a 75mm air gap or by 25mm of non-combustible material.

The latter is usually achieved by adding 12.5mm thickness of non-combustible board to the plasterboard lining.

Wall mounted boilers should be fixed to the wall panel as per boiler manufacturer's instructions using fully threaded screws.

A pre-formed opening is to be framed out using 50 x 110mm timber scabs nailed @ 50mm min. cts. to receive flue leaving a minimum 25mm gap all round. When twin walled flue is used the minimum distance is measured from the outer face of the inner flue.

Wall openings cut on site must be agreed with Kingspan Insulation prior to cutting. Generally opening should be cut central to wall panels & minimum 500 mm from top of panel.

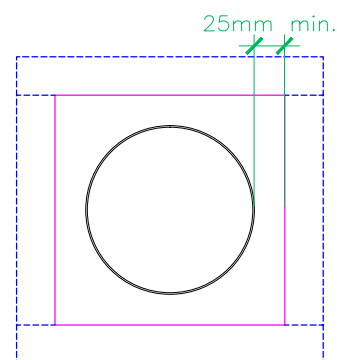

Front elevation - 1:10



Kingspan Insulation Limited
Pembroke, Leominster,
Herefordshire, HR6 9LA.
Tel: +44 (0)1544 388 601
Fax: +44 (0)1544 388 888
E-mail: info@kingspantek.co.uk


Kingspan Insulation Limited
Bree Ind. Estate, Castleblaney,
Co. Monaghan, Republic of Ireland
Tel: +353(0)42 979 5000
Fax: +353(0)42 975 4299
E-mail: info@kingspantek.ie
www.kingspantek.co.uk

Wall hung boiler installation.

Date: 21/6/10

Drawn by: J.L.


Scale: NTS

 

Electricity meter box installation same as
Gas meter box installation as below

Cavity tray to extend
150mm beyond each side
of meter box, dressed
behind Kingspan nilvent®
breather membrane with
weepholes to each side of
meter box

15 mm min. air
space between back of
box and Kingspan nilvent®
breather membrane

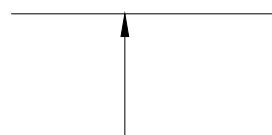


Max. 1000mm
Min. 500mm

Gas inlet pipe

Notes:

1. For further information regarding soleplate/combination soleplate and bottom plate fixings and the requirement for additional panel restraint see Fixing Specifications (page 4)

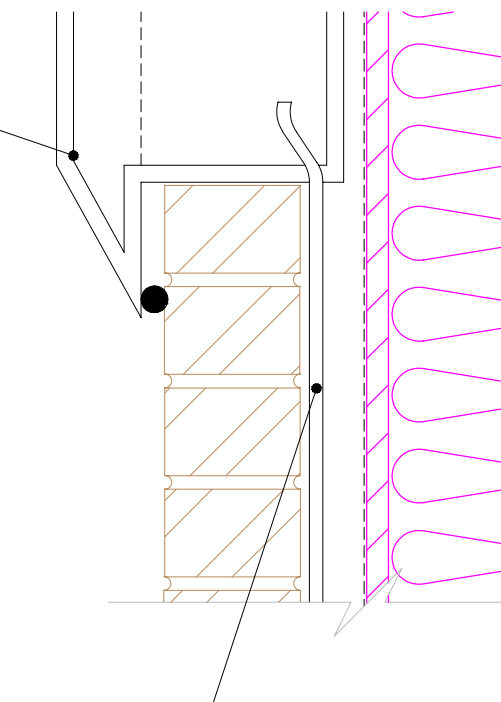

Electricity supply cable from meter to
consumer unit may be run up or down in
cavity to first or ground floor construction
or pass through 142mm Kingspan TEK®
Building System wall panel

Kingspan nilvent® breathable
membrane carried down
behind meter box

Minimum 5mm shim to facilitate injection
of bedding compound (full width between
shims). Proprietary bedding compounds
may be suitable e.g. Easipoint

See Fixing Specifications
(page 4)

Shim Thickness	Shim Colour
2mm	Purple
3mm	Green
4mm	Yellow
5mm	Blue
6mm	Black


Kingspan
TEK
Building System

Kingspan Insulation Limited
Pembroke, Leominster,
Herefordshire, HR6 9LA.
Tel: +44 (0)1544 388 601
Fax: +44 (0)1544 388 888
E-mail: info@kingspantek.co.uk


Kingspan Insulation Limited
Bree Ind. Estate, Castleblaney,
Co. Monaghan, Republic of Ireland
Tel: +353(0)42 979 5000
Fax: +353(0)42 975 4299
E-mail: info@kingspantek.ie
www.kingspantek.co.uk

**Gas + Electricity meter box
installation.**


Date:
2/7/10

Drawn by:
J.L.

Scale:
1:10

 


16

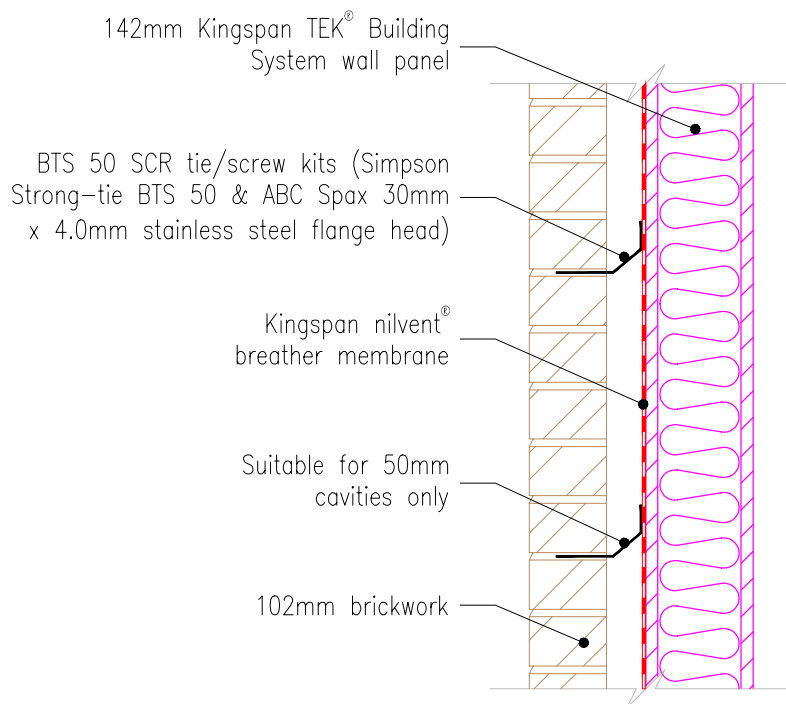

Preferred Fixing of External brick cladding
Simpson Strong Tie - BTS 50 SCR
tie/screw kits

BTS50

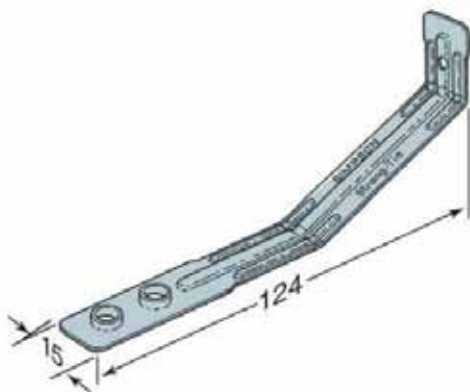

ABC Spax flange head
pozi-drive screw



Density of ties (wind speed less than or equal to 52m/sec) – 4.4 ties per m²
 (spacing – 600 x 375mm)

Density of ties (wind speed greater than 52m/sec) – 7.0 ties per m²
 (spacing – 600 x 225mm)




Kingspan Insulation Limited
 Pembridge, Leominster,
 Herefordshire, HR6 9LA.
 Tel: +44 (0)1544 388 601
 Fax: +44 (0)1544 388 888
 E-mail: info@kingspantek.co.uk


Kingspan Insulation Limited
 Bree Ind. Estate, Castleblaney,
 Co. Monaghan, Republic of Ireland
 Tel: +353(0)42 979 5000
 Fax: +353(0)42 975 4299
 E-mail: info@kingspantek.ie
www.kingspantek.co.uk

**External brick tie details
 for buildings not exceeding
 4-storeys high**

Date: 2/7/10

Drawn by: J.L. Scale: 1:10

 

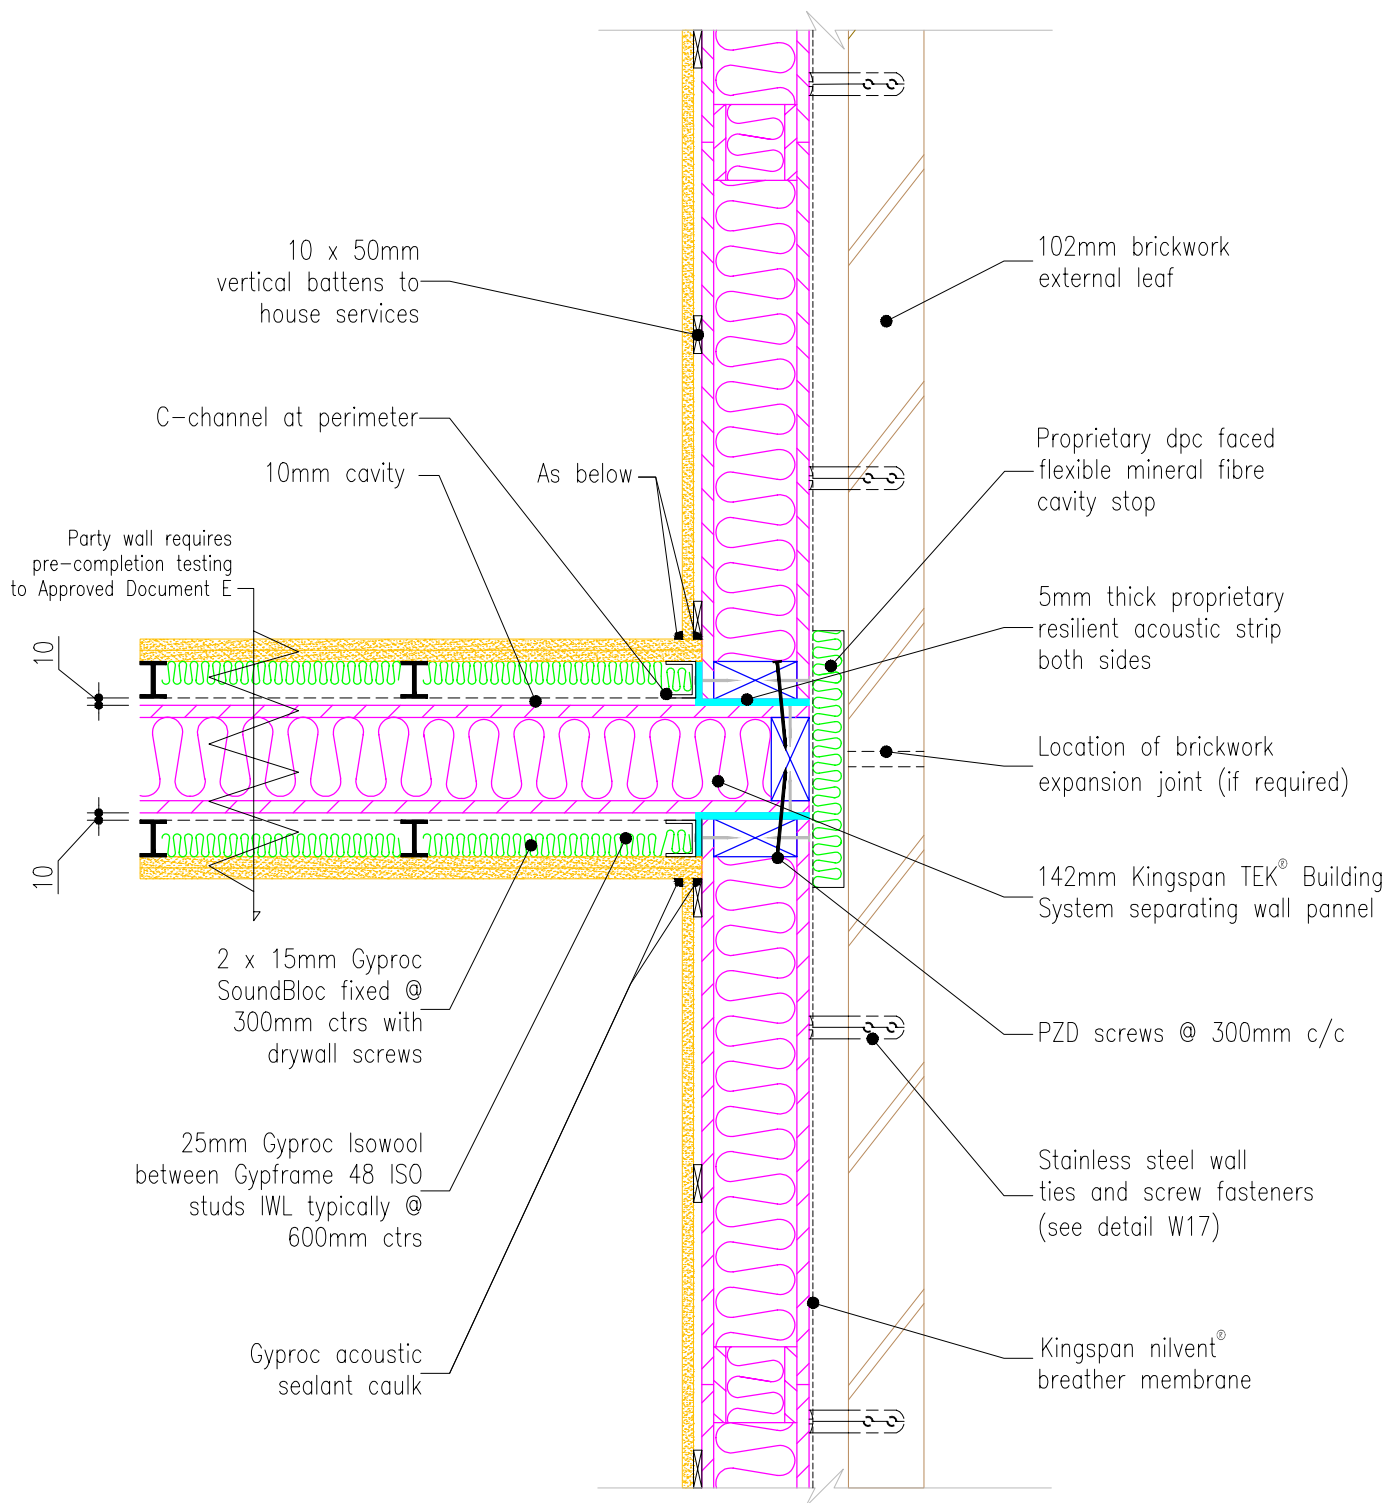

Notes:

1, All joints/gaps to be sealed with tape or Gyproc Acoustic sealant caulk


Kingspan
TEK
Building System

Kingspan Insulation Limited
 Pembridge, Leominster,
 Herefordshire, HR6 9LA.
 Tel: +44 (0)1544 388 601
 Fax: +44 (0)1544 388 888
 E-mail: info@kingspantek.co.uk


Kingspan Insulation Limited
 Bree Ind. Estate, Castleblaney,
 Co. Monaghan, Republic of Ireland
 Tel: +353(0)42 979 5000
 Fax: +353(0)42 975 4299
 E-mail: info@kingspantek.ie
www.kingspantek.co.uk


**Kingspan TEK® Building System
 single separating wall junction
 with external wall**

(Plan view)

Date: 2/7/10

Drawn by: J.L. Scale: 1:10

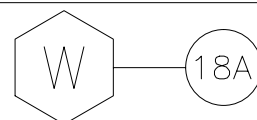

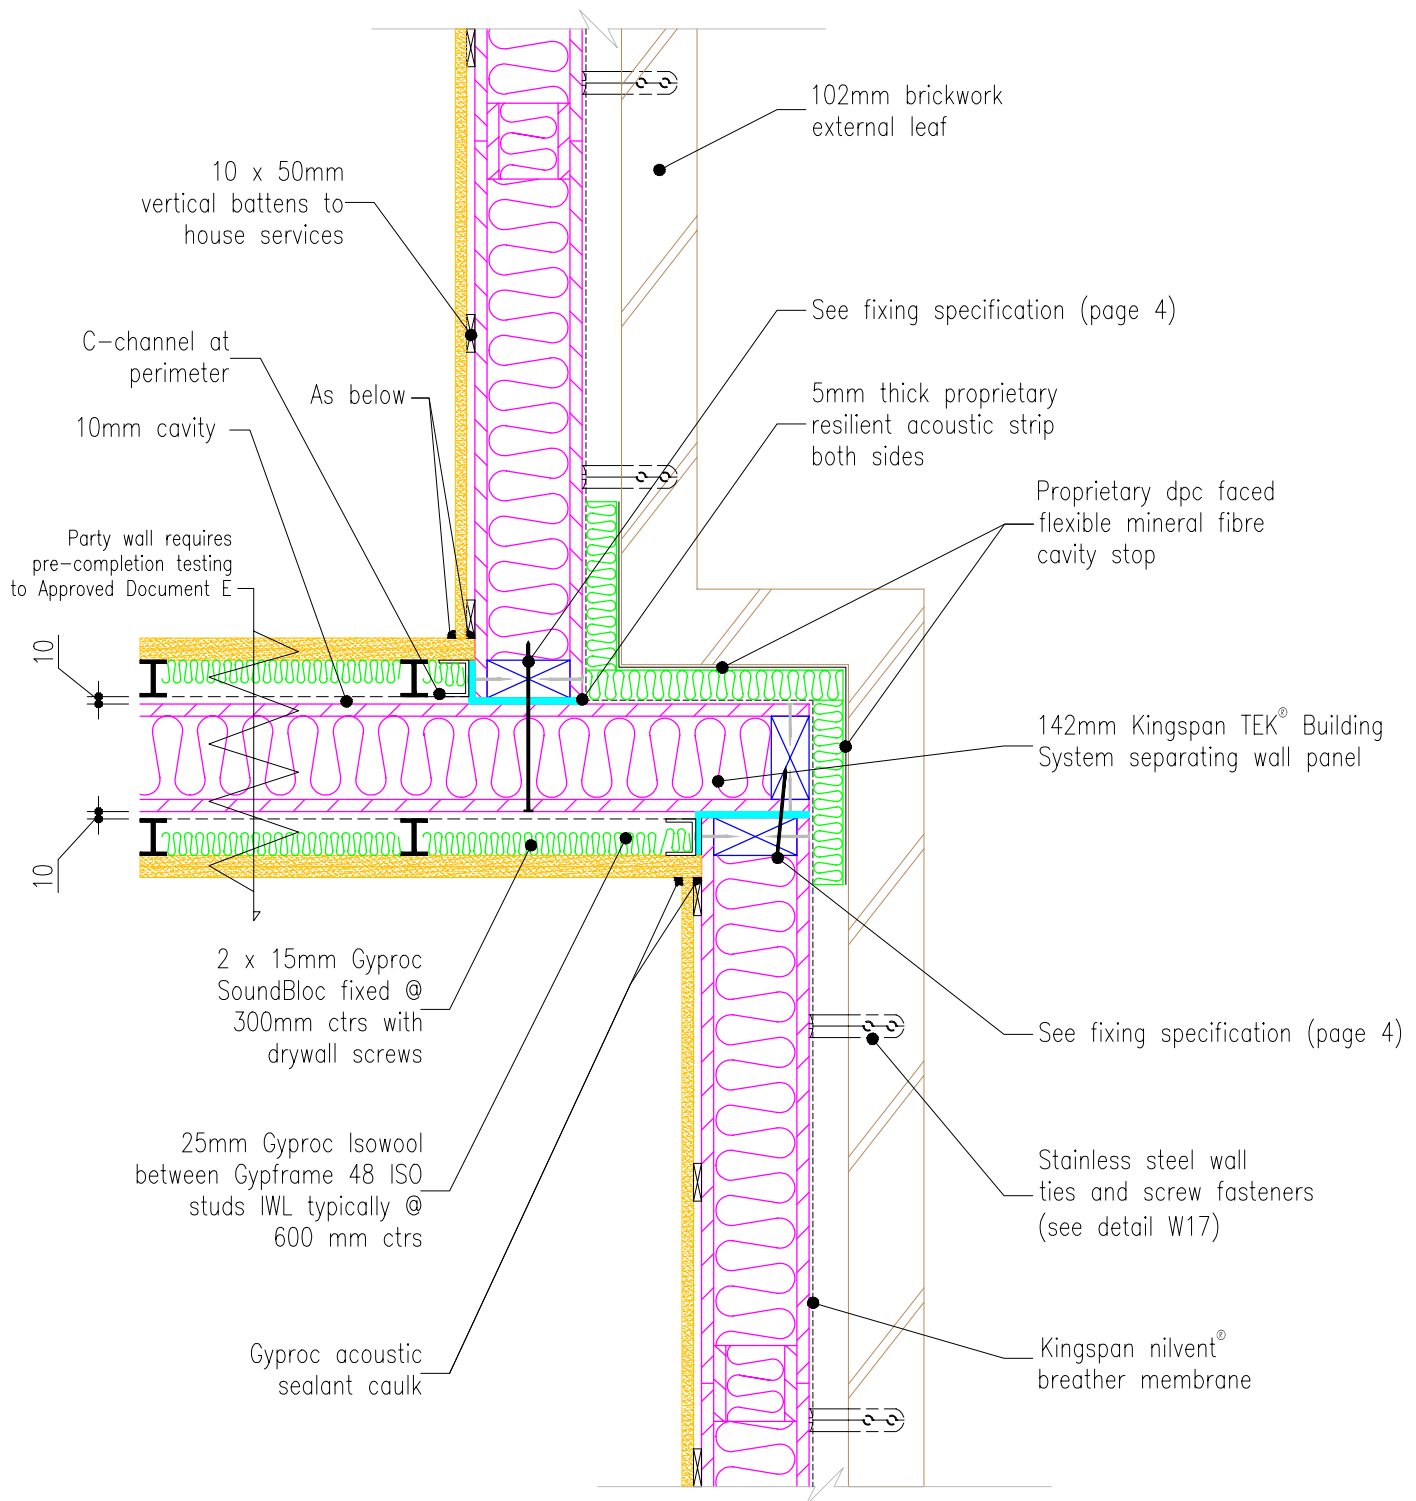

Notes:

1, All joints/gaps to be sealed with tape or Gyproc Acoustic sealant caulk


Kingspan
TEK
Building System

Kingspan Insulation Limited
 Pembridge, Leominster,
 Herefordshire, HR6 9LA.
 Tel: +44 (0)1544 388 601
 Fax: +44 (0)1544 388 888
 E-mail: info@kingspantek.co.uk


Kingspan Insulation Limited
 Bree Ind. Estate, Castleblaney,
 Co. Monaghan, Republic of Ireland
 Tel: +353(0)42 979 5000
 Fax: +353(0)42 975 4299
 E-mail: info@kingspantek.ie
www.kingspantek.co.uk


**Kingspan TEK® Building System
 single separating wall junction
 - stepped external wall detail**

(Plan view)

Date: 2/7/10

Drawn by: J.L. Scale: 1:10

 

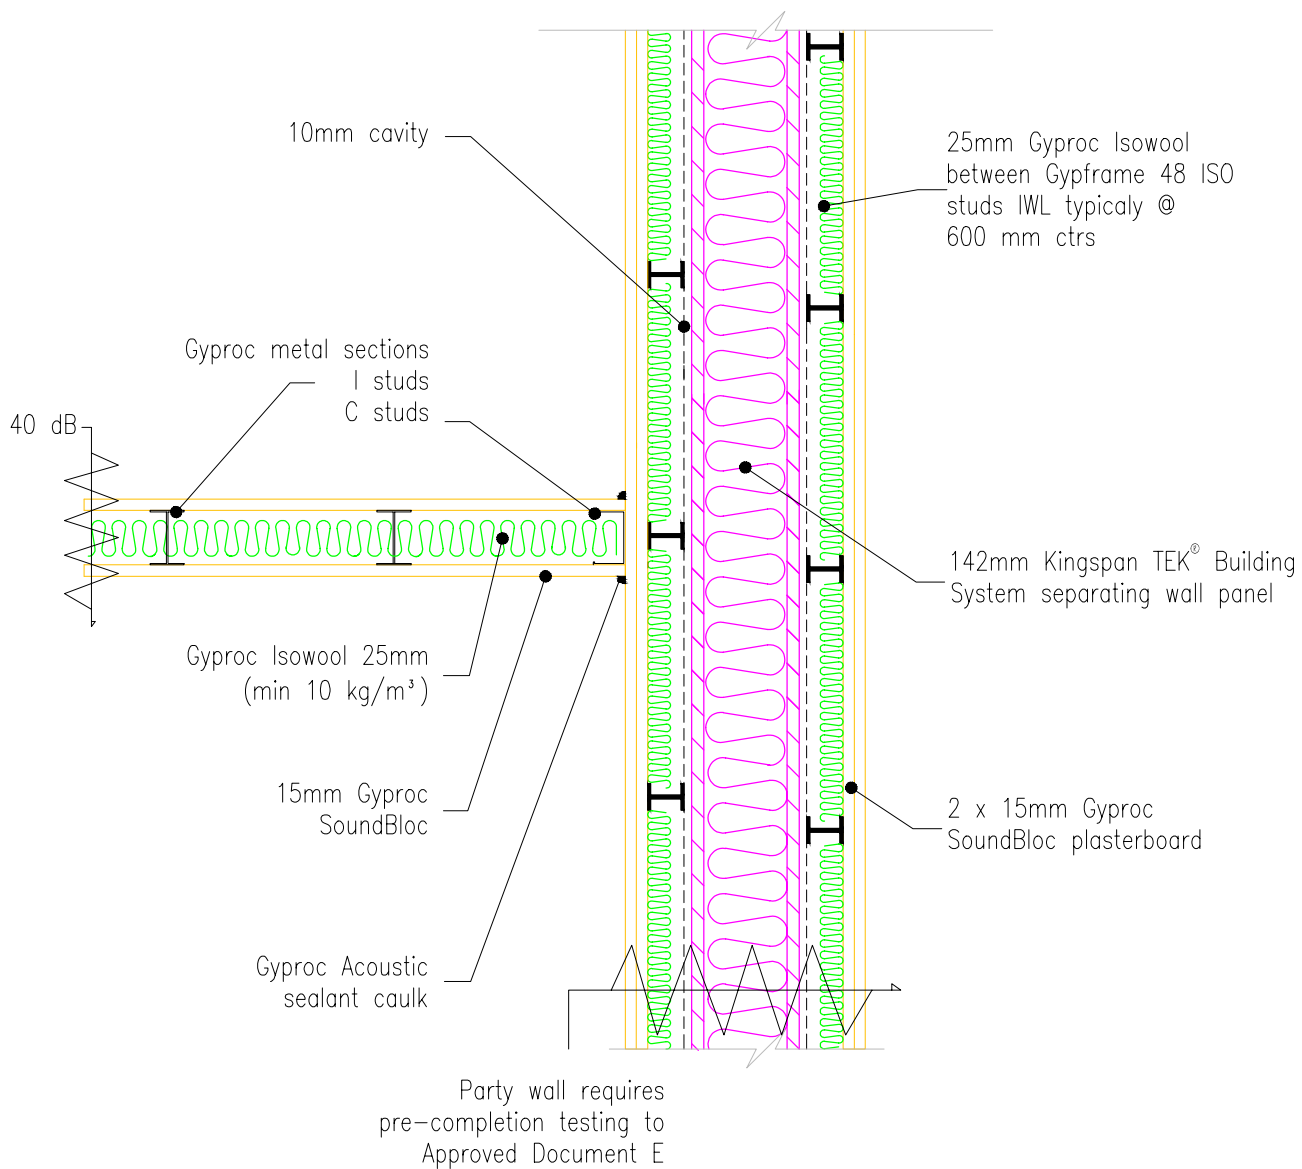

Notes:

- 1, All joints/gaps to be sealed with tape or Gyproc Acoustic sealant caulk



Kingspan Insulation Limited
Pembroke, Leominster,
Herefordshire, HR6 9LA.
Tel: +44 (0)1544 388 601
Fax: +44 (0)1544 388 888
E-mail: info@kingspantek.co.uk


Kingspan Insulation Limited
Bree Ind. Estate, Castleblaney,
Co. Monaghan, Republic of Ireland
Tel: +353(0)42 979 5000
Fax: +353(0)42 975 4299
E-mail: info@kingspantek.ie
www.kingspantek.co.uk


**Lightweight frame internal
wall connection onto Kingspan
TEK[®] Building System single
separating wall**

(Plan view)

Date: 2/7/10

Drawn by: J.L. Scale: 1:10

 

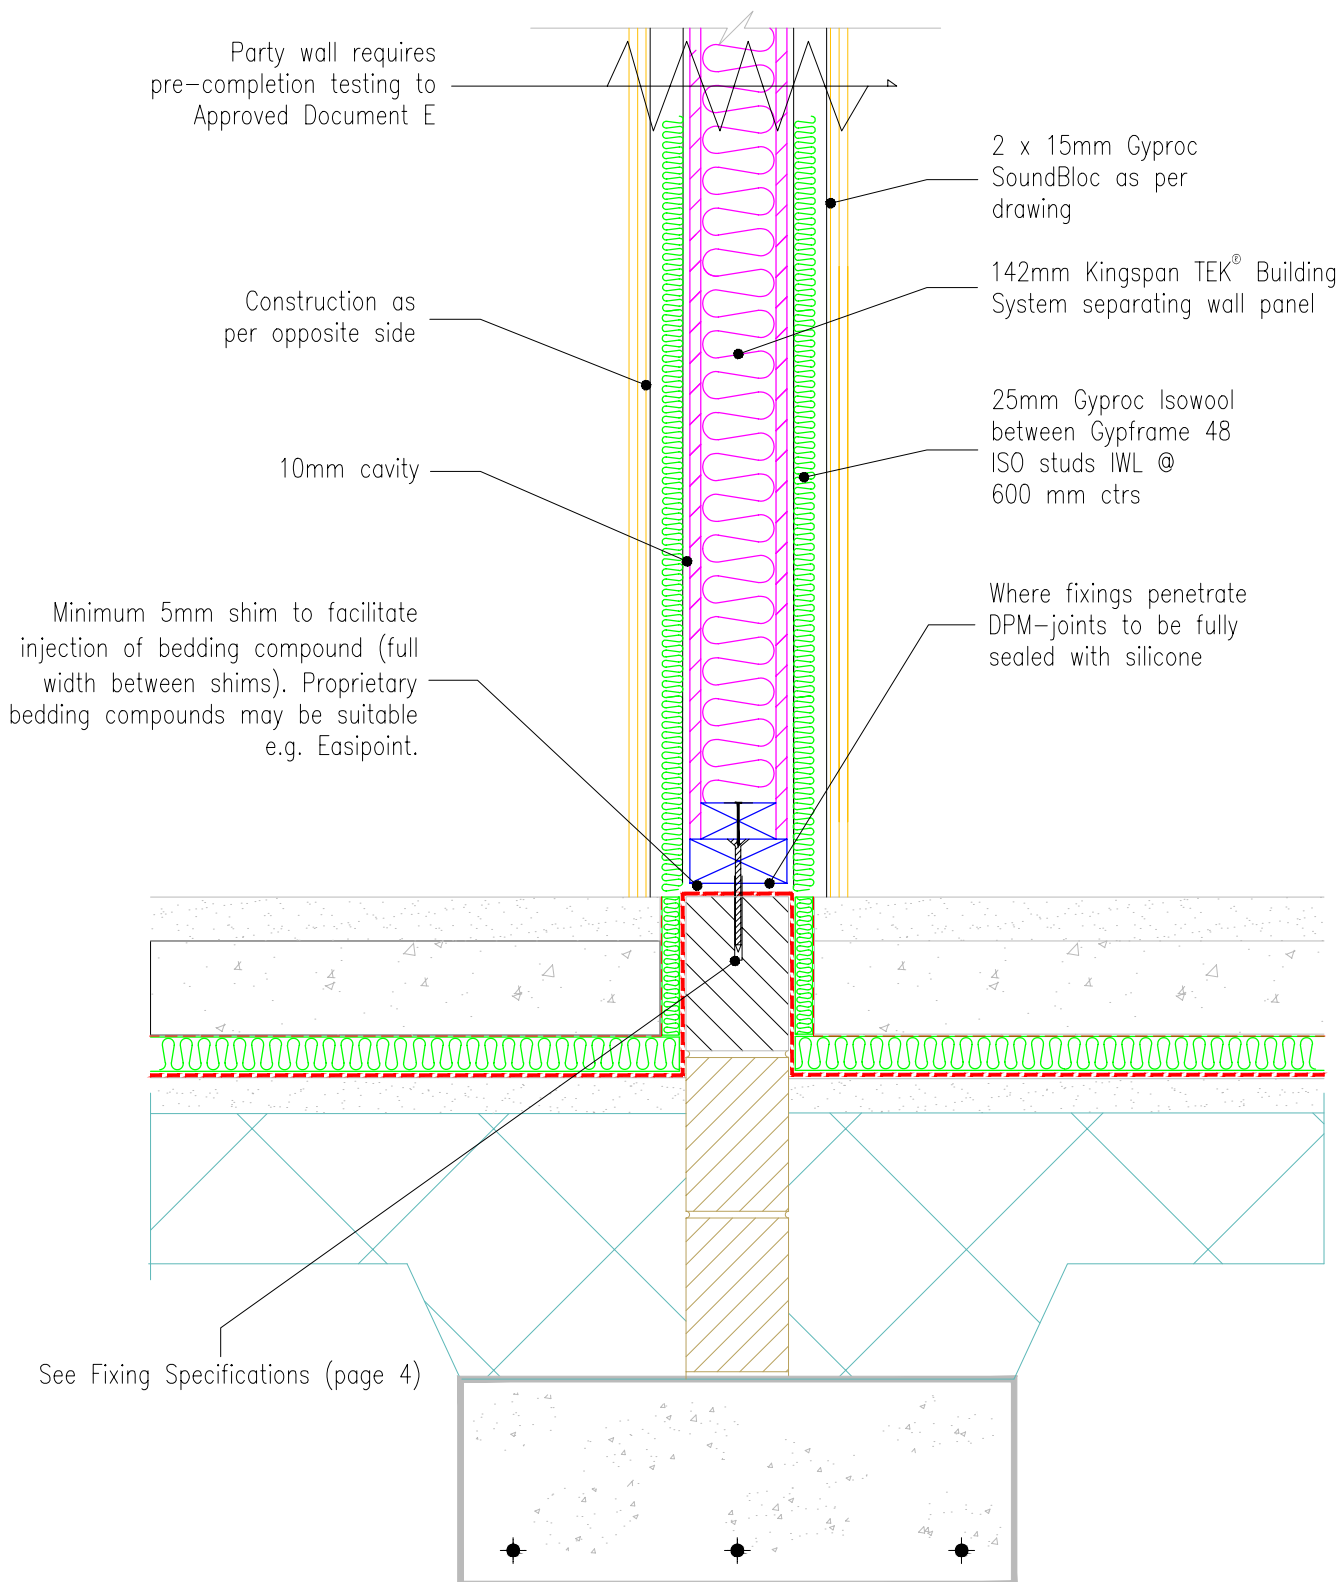

Notes:

1. For further information regarding soleplate / combination soleplate and bottom plate fixings and the requirement for additional panel restraint see Fixing Specifications (page 4)
2. All joints/gaps to be sealed with tape or Gyproc Acoustic sealant caulk

Shim Thickness	Shim Colour
2mm	Purple
3mm	Green
4mm	Yellow
5mm	Blue
6mm	Black




Kingspan Insulation Limited
Pembroke, Leominster,
Herefordshire, HR6 9LA.
Tel: +44 (0)1544 388 601
Fax: +44 (0)1544 388 888
E-mail: info@kingspantek.co.uk


Kingspan Insulation Limited
Bree Ind. Estate, Castleblaney,
Co. Monaghan, Republic of Ireland
Tel: +353(0)42 979 5000
Fax: +353(0)42 975 4299
E-mail: info@kingspantek.ie
www.kingspantek.co.uk

Kingspan TEK® Building System single separating wall junction - ground floor slab detail

Date: 2/7/10

Drawn by: J.L. Scale: 1:10

 

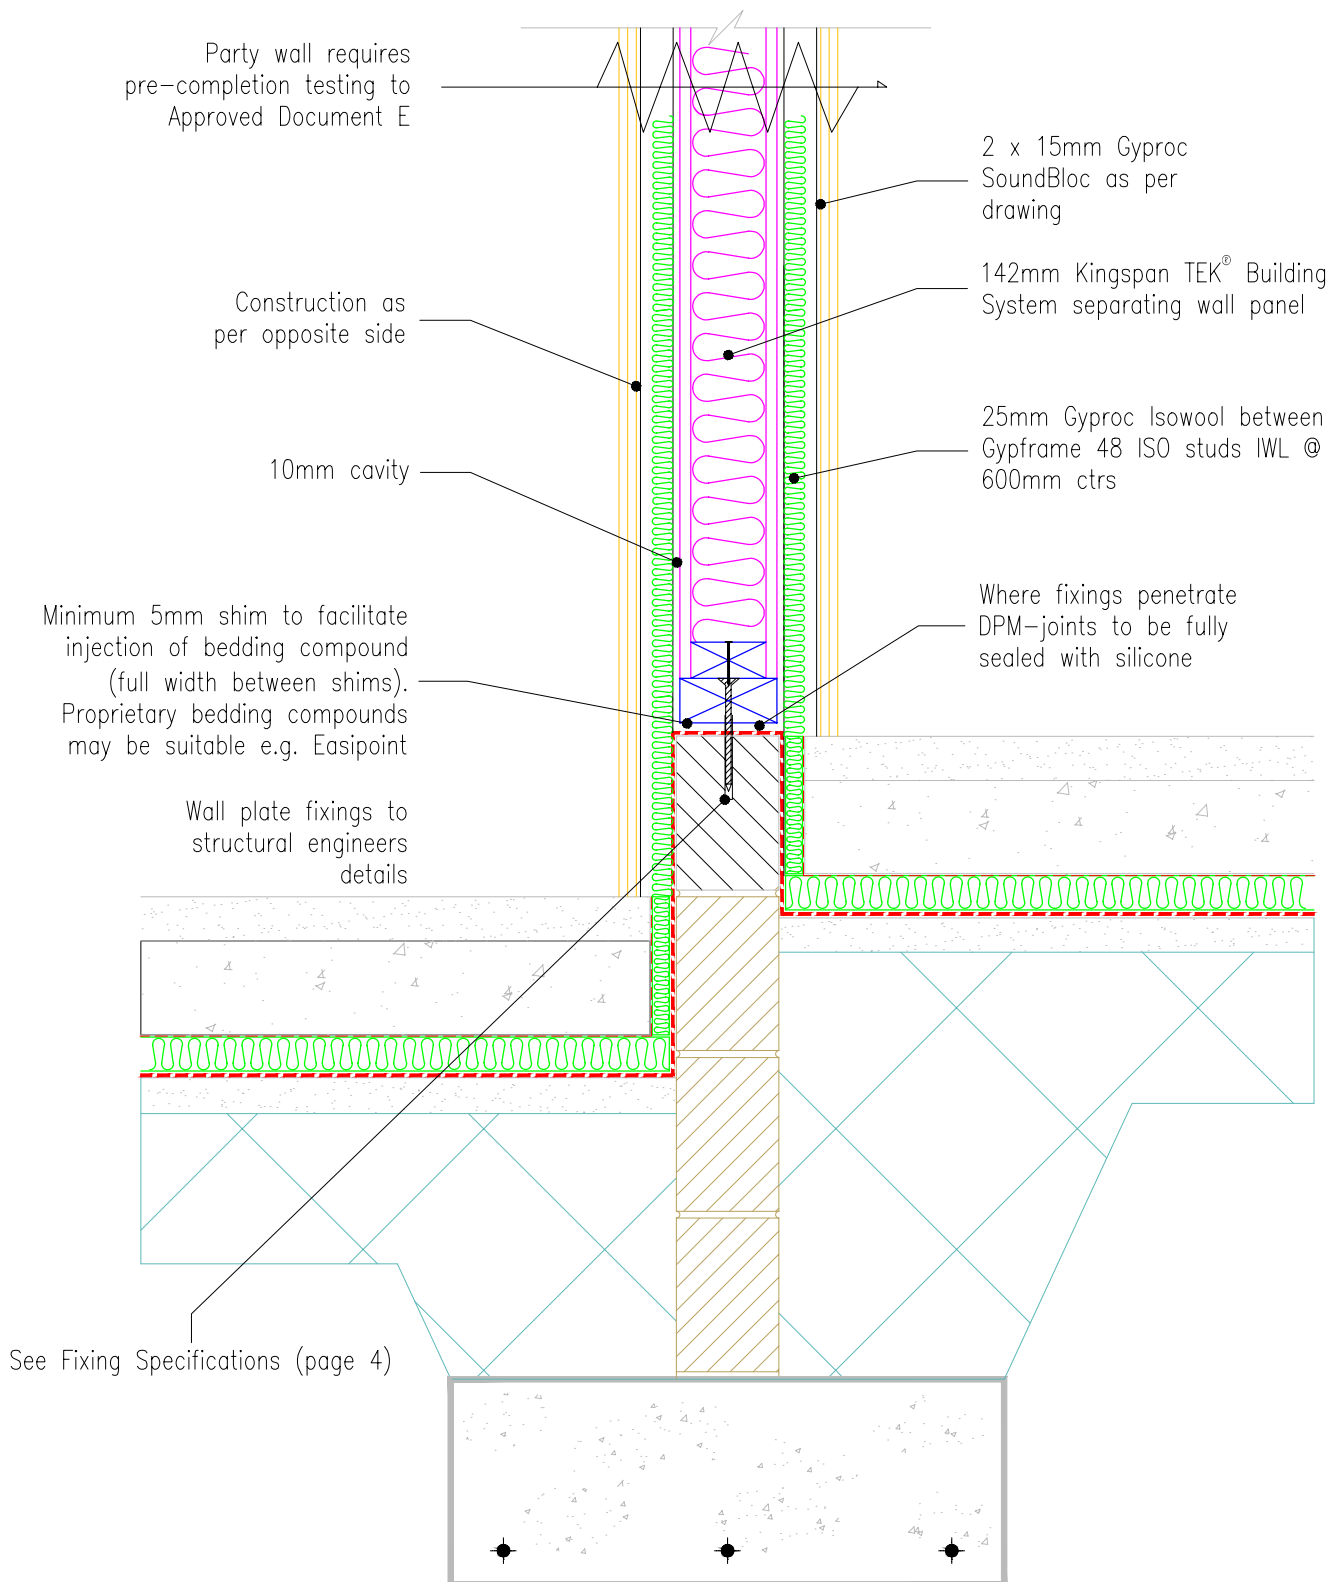

Notes:

- For further information regarding soleplate/combination soleplate and bottom plate fixings and the requirement for additional panel restraint see Fixing Specifications (page 4)
- All joints/gaps to be sealed with tape or Gyproc Acoustic sealant caulk

Shim Thickness	Shim Colour
2mm	Purple
3mm	Green
4mm	Yellow
5mm	Blue
6mm	Black




Kingspan Insulation Limited
Pembroke, Leominster,
Herefordshire, HR6 9LA.
Tel: +44 (0)1544 388 601
Fax: +44 (0)1544 388 888
E-mail: info@kingspantek.co.uk


Kingspan Insulation Limited
Bree Ind. Estate, Castleblaney,
Co. Monaghan, Republic of Ireland
Tel: +353(0)42 979 5000
Fax: +353(0)42 975 4299
E-mail: info@kingspantek.ie
www.kingspantek.co.uk

Kingspan TEK® Building System single separating wall junction - stepped ground floor slab detail

Date: 2/7/10

Drawn by: J.L. Scale: 1:10

 

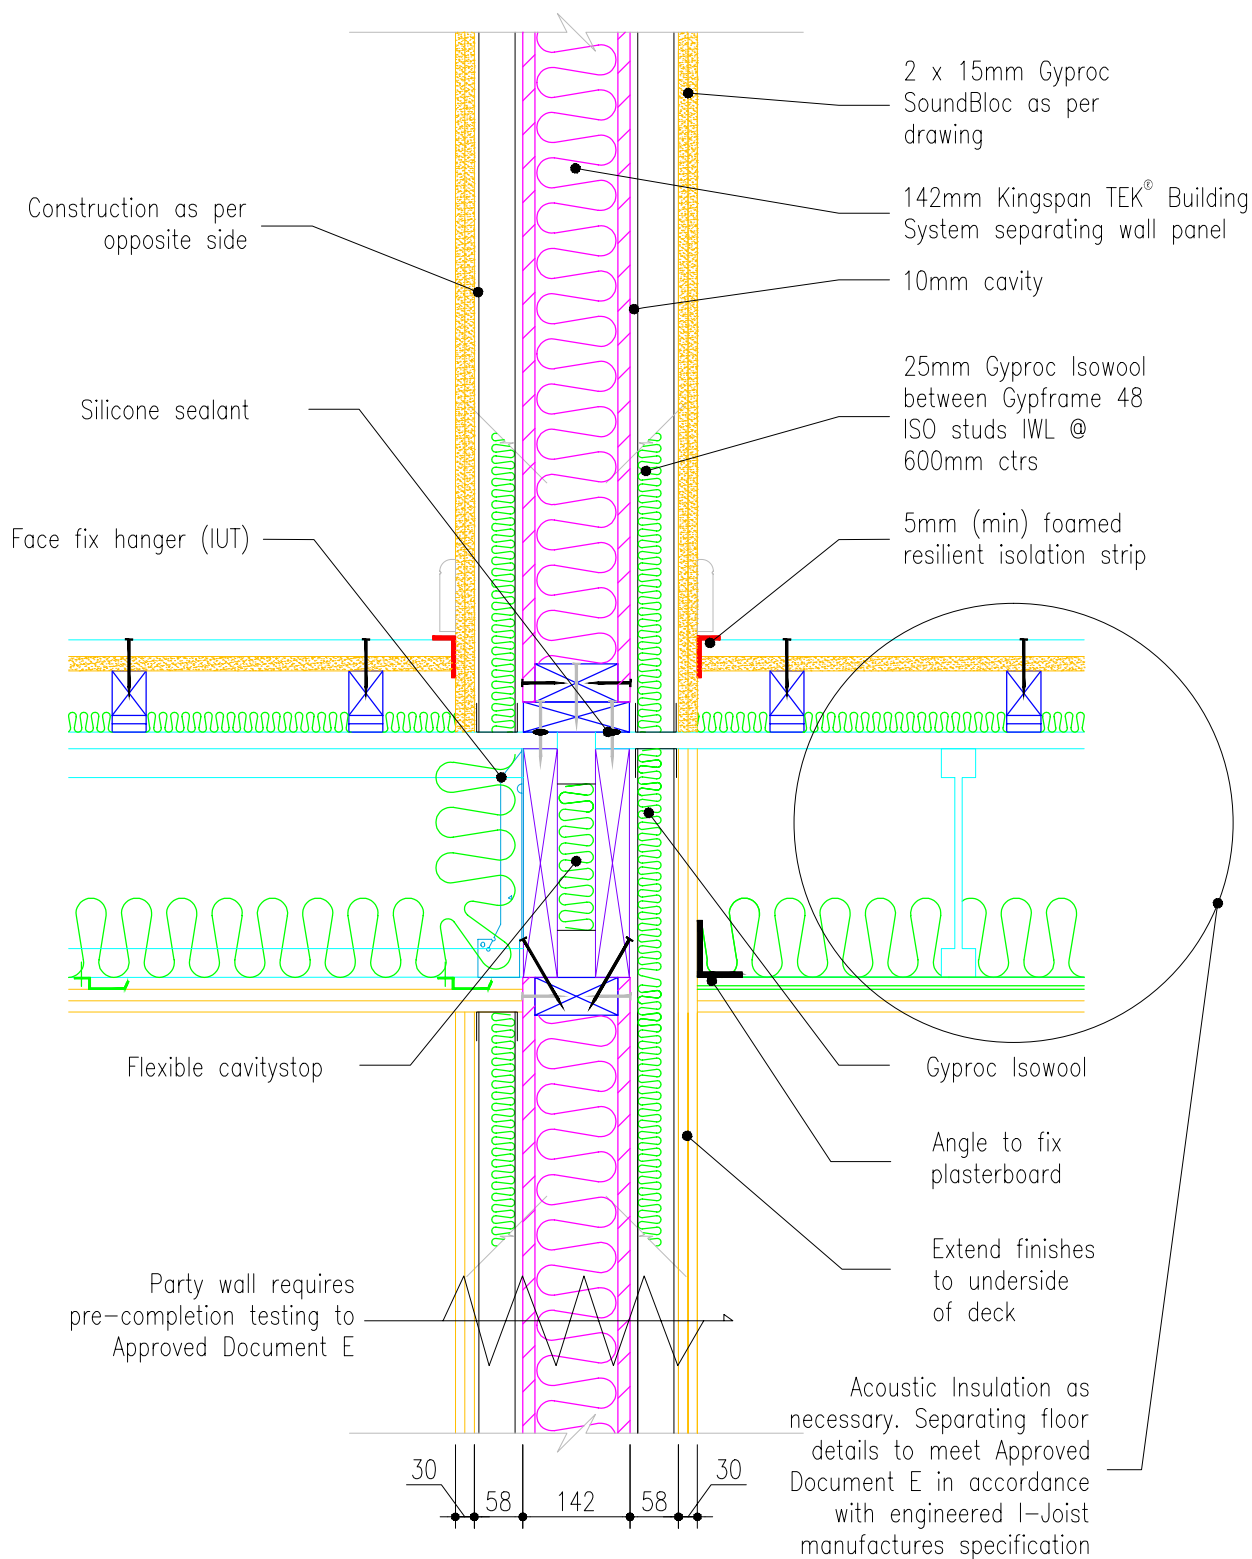

Notes:

1. All joints/gaps to be sealed with tape or Gyproc Acoustic sealant caulk




Kingspan Insulation Limited
Pembroke, Leominster,
Herefordshire, HR6 9LA.
Tel: +44 (0)1544 388 601
Fax: +44 (0)1544 388 888
E-mail: info@kingspantek.co.uk


Kingspan Insulation Limited
Bree Ind. Estate, Castleblaney,
Co. Monaghan, Republic of Ireland
Tel: +353(0)42 979 5000
Fax: +353(0)42 975 4299
E-mail: info@kingspantek.ie
www.kingspantek.co.uk

Kingspan TEK® Building System single separating wall junction - separating floor detail

Date: 2/7/10

Drawn by: J.L. Scale: 1:10

 

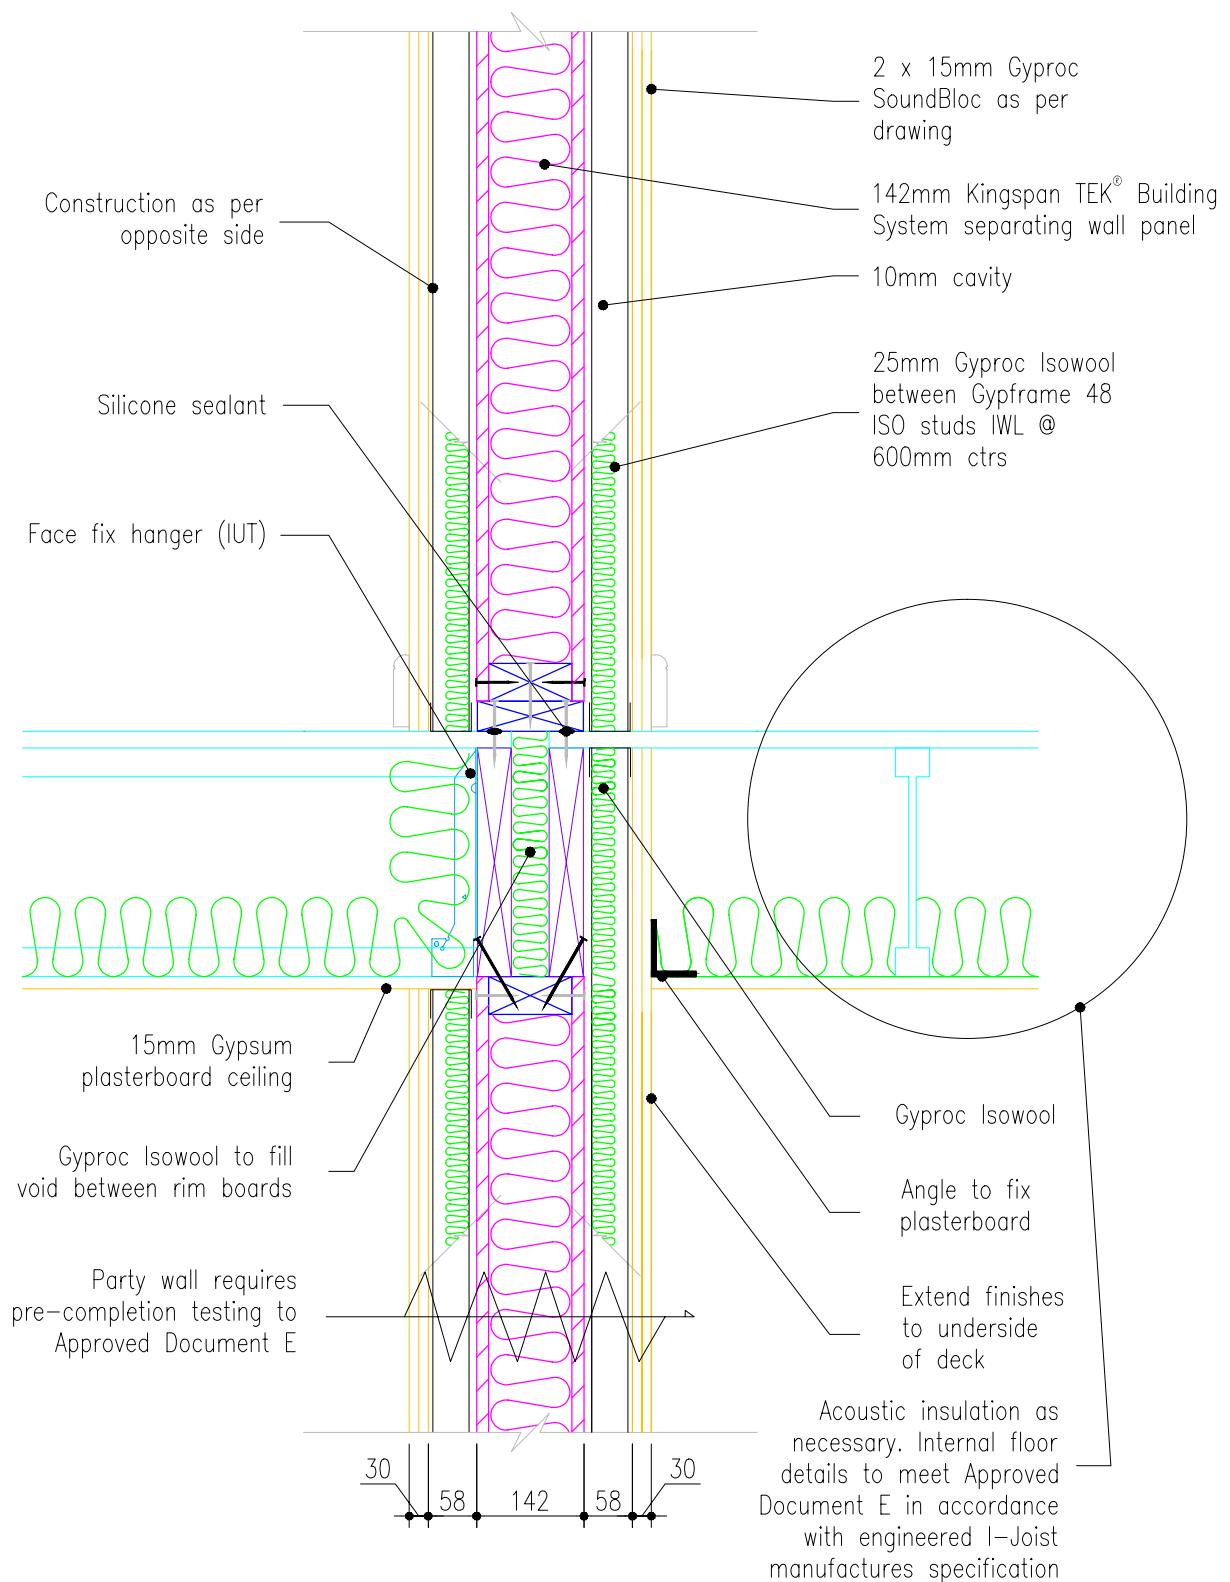

Notes:

1. All joints/gaps to be sealed with tape or Gyproc Acoustic sealant caulk




Kingspan Insulation Limited
Pembroke, Leominster,
Herefordshire, HR6 9LA.
Tel: +44 (0)1544 388 601
Fax: +44 (0)1544 388 888
E-mail: info@kingspantek.co.uk


Kingspan Insulation Limited
Bree Ind. Estate, Castleblaney,
Co. Monaghan, Republic of Ireland
Tel: +353(0)42 979 5000
Fax: +353(0)42 975 4299
E-mail: info@kingspantek.ie
www.kingspantek.co.uk

Kingspan TEK® Building System single separating wall junction - internal floor detail

Date:
2/7/10

Drawn by: J.L. Scale: 1:10

 

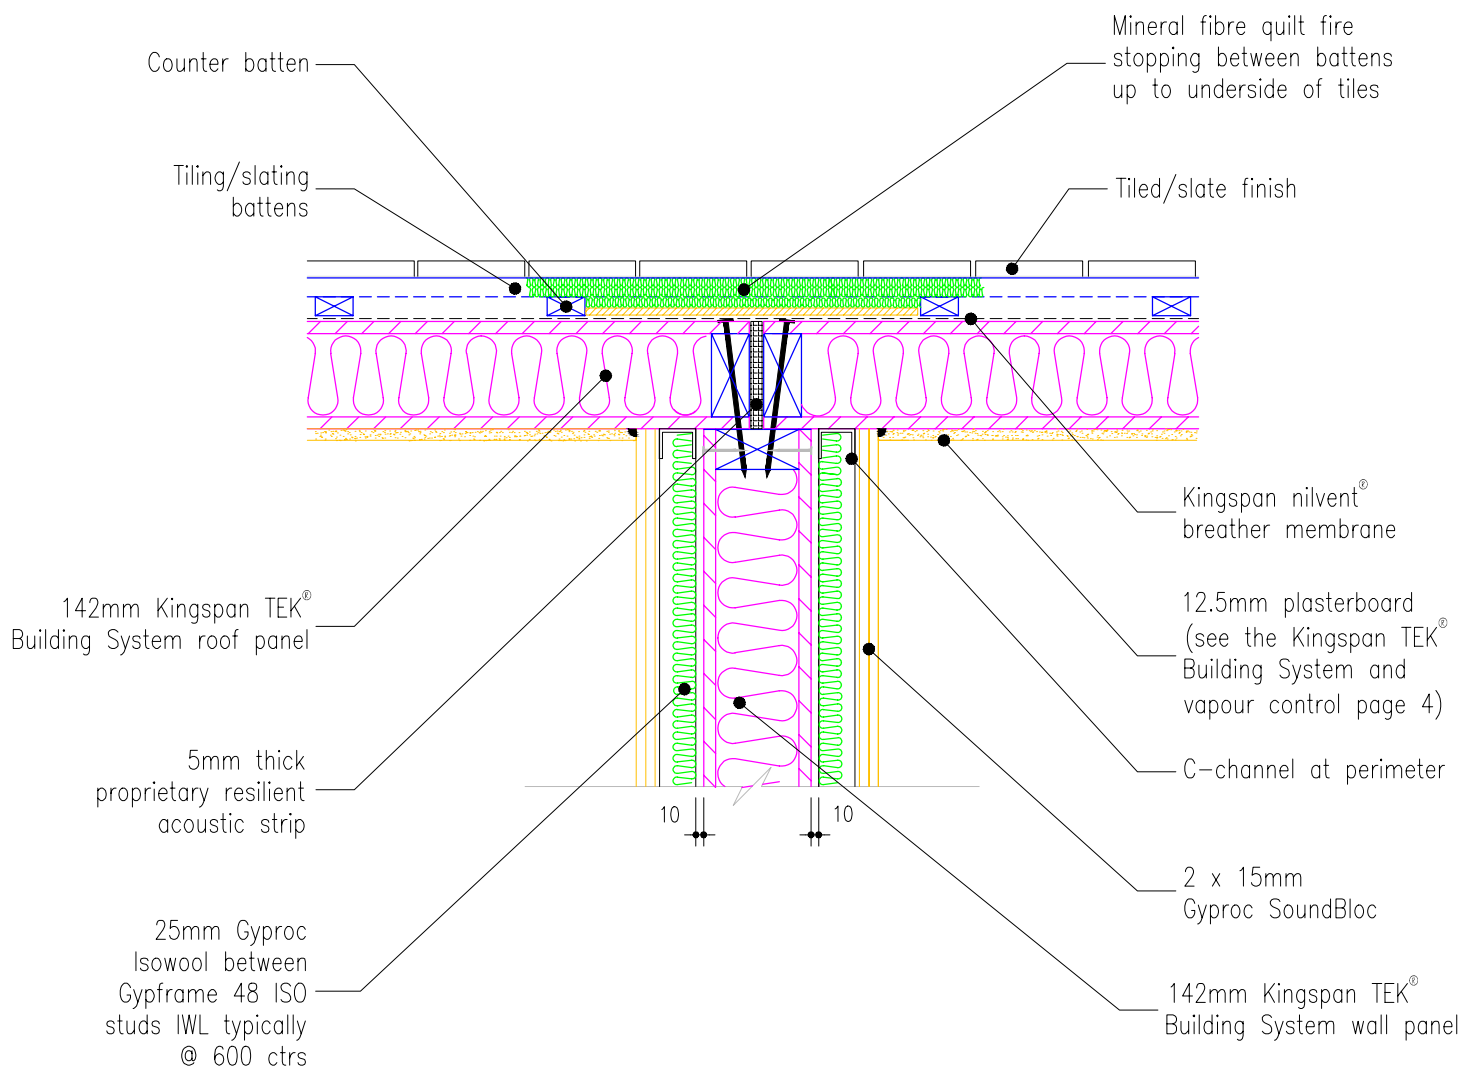

Notes:

1. All joints/gaps to be sealed with tape or Gyproc Acoustic sealant caulk




Kingspan Insulation Limited
Pembroke, Leominster,
Herefordshire, HR6 9LA.
Tel: +44 (0)1544 388 601
Fax: +44 (0)1544 388 888
E-mail: info@kingspantek.co.uk


Kingspan Insulation Limited
Bree Ind. Estate, Castleblaney,
Co. Monaghan, Republic of Ireland
Tel: +353(0)42 979 5000
Fax: +353(0)42 975 4299
E-mail: info@kingspantek.ie
www.kingspantek.co.uk

**Kingspan TEK® Building System
single separating wall junction
- room in roof detail**

Date: 2/7/10

Drawn by: J.L. Scale: 1:10

 

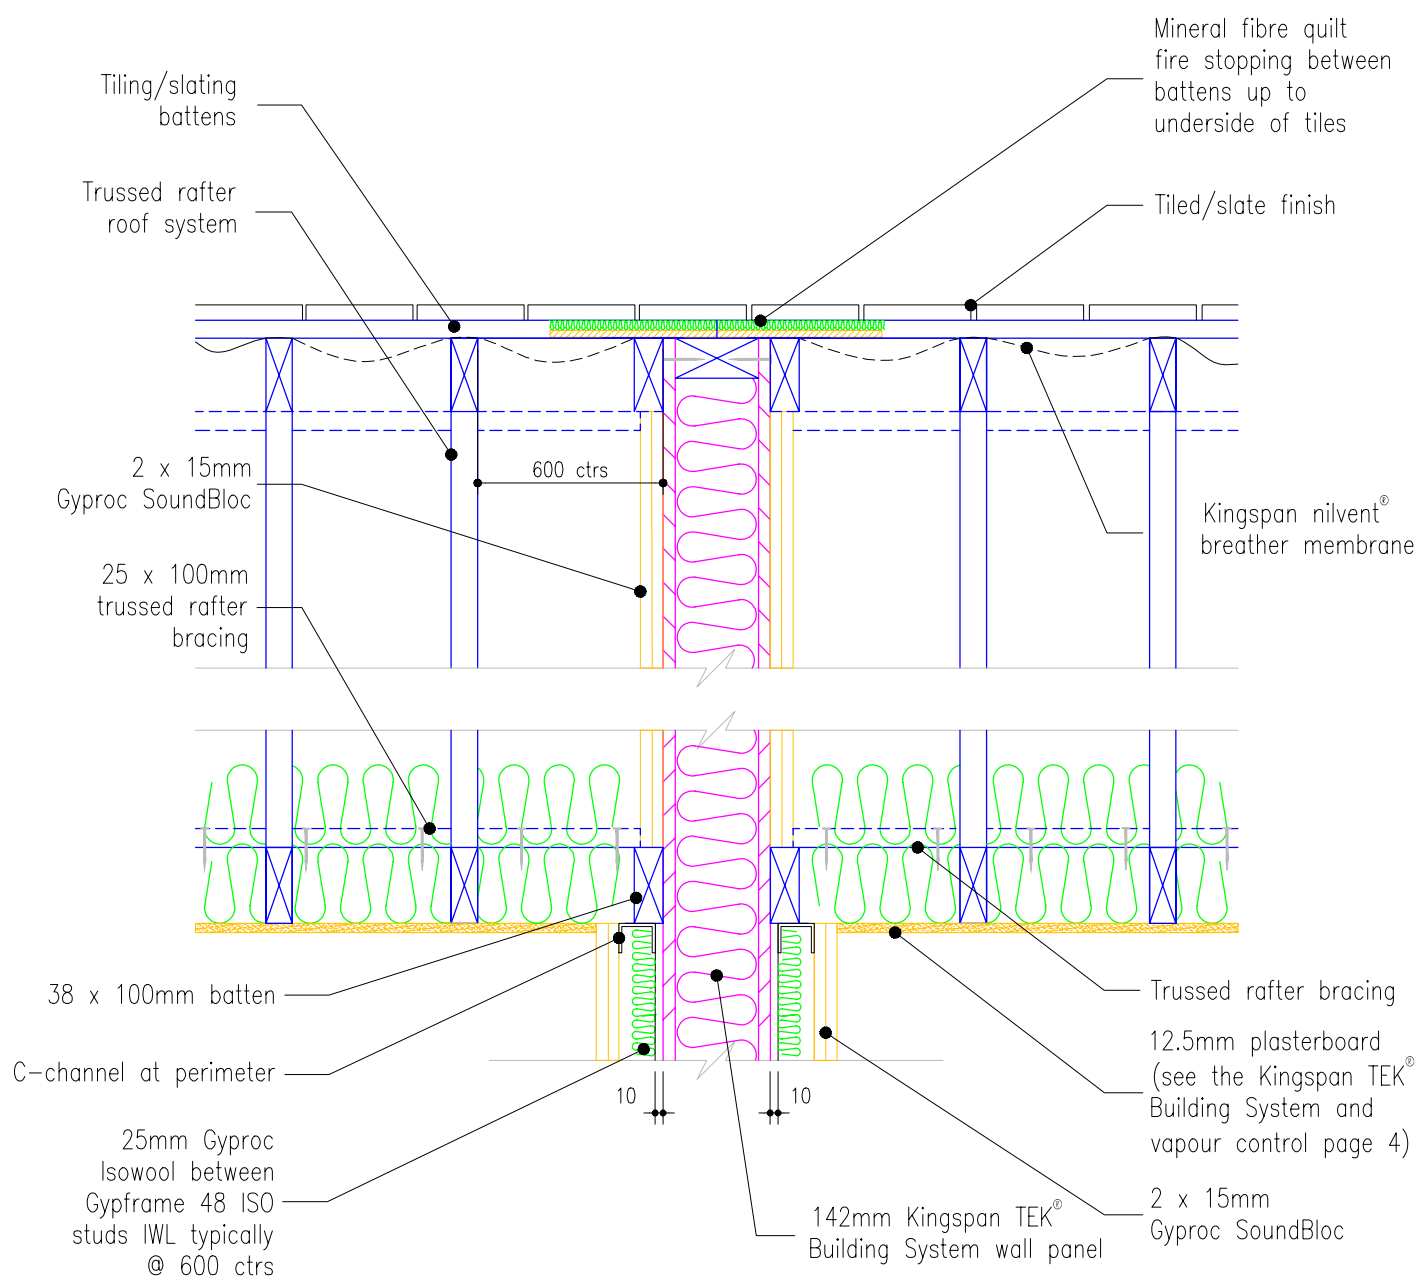

Notes:

1. All joints/gaps to be sealed with tape or Gyproc Acoustic sealant caulk




Kingspan Insulation Limited
Pembroke, Leominster,
Herefordshire, HR6 9LA.
Tel: +44 (0)1544 388 601
Fax: +44 (0)1544 388 888
E-mail: info@kingspantek.co.uk


Kingspan Insulation Limited
Bree Ind. Estate, Castleblaney,
Co. Monaghan, Republic of Ireland
Tel: +353(0)42 979 5000
Fax: +353(0)42 975 4299
E-mail: info@kingspantek.ie
www.kingspantek.co.uk

Kingspan TEK® Building System single separating wall junction - trussed rafter roof detail

Date: 2/7/10

Drawn by: J.L. Scale: 1:10

 

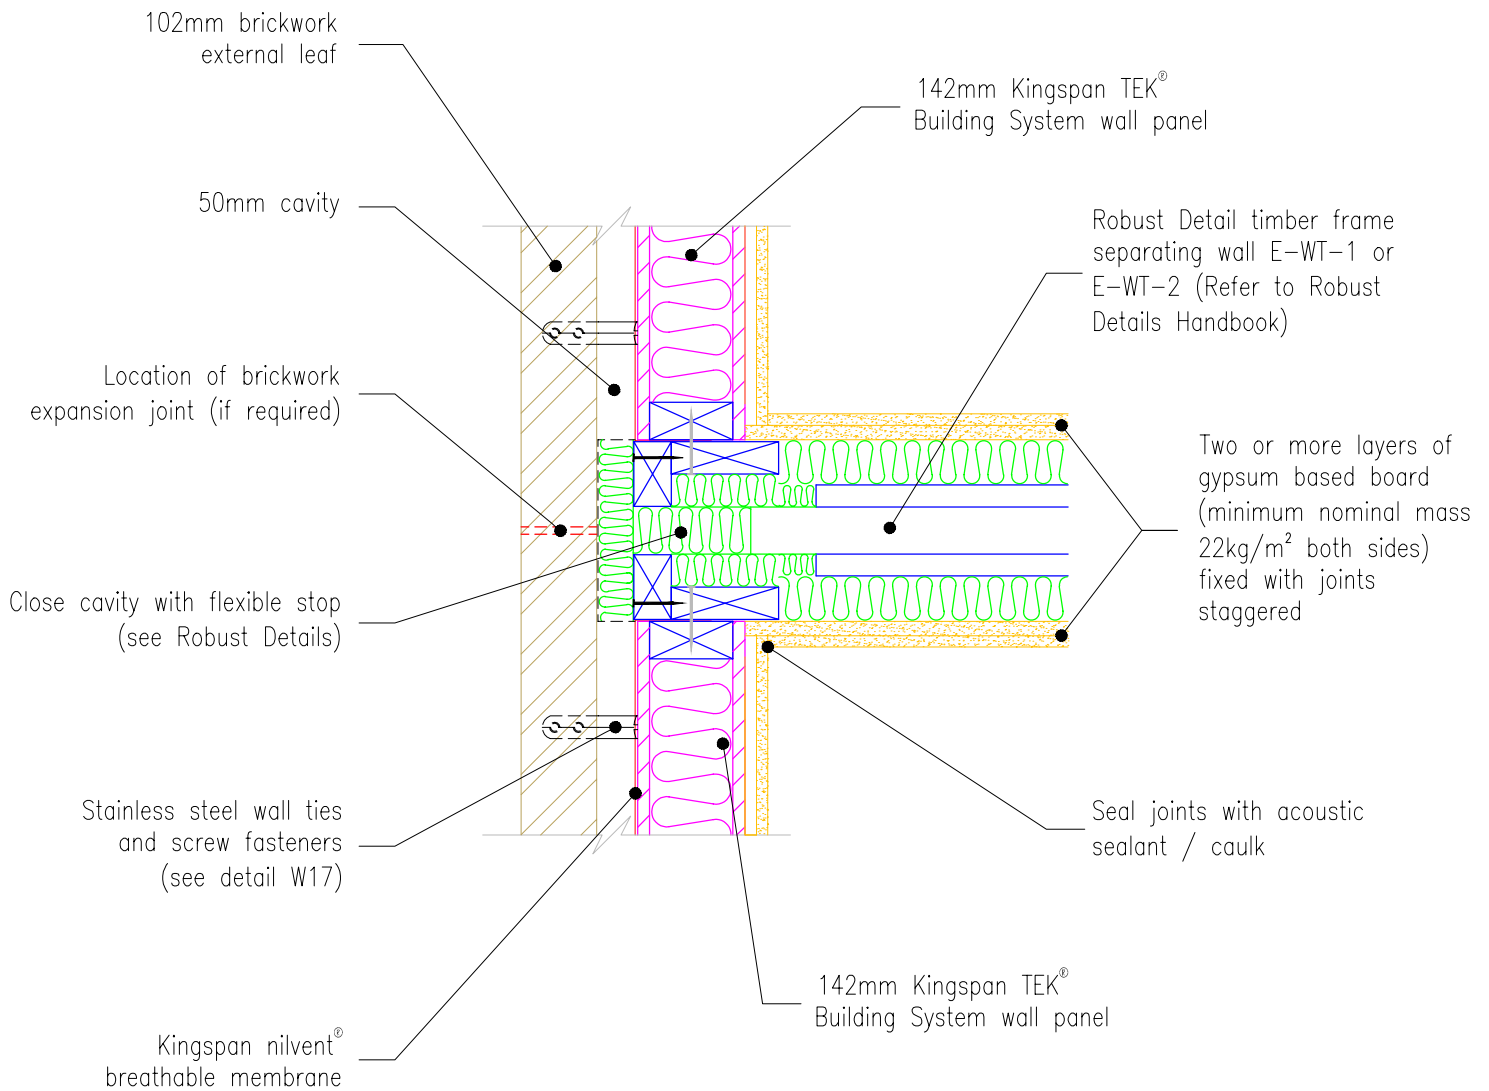

Notes:

1. All joints/gaps to be sealed with tape or acoustic sealant / caulk




Kingspan Insulation Limited
Pembroke, Leominster,
Herefordshire, HR6 9LA.
Tel: +44 (0)1544 388 601
Fax: +44 (0)1544 388 888
E-mail: info@kingspantek.co.uk


Kingspan Insulation Limited
Bree Ind. Estate, Castleblaney,
Co. Monaghan, Republic of Ireland
Tel: +353(0)42 979 5000
Fax: +353(0)42 975 4299
E-mail: info@kingspantek.ie
www.kingspantek.co.uk

Kingspan TEK® Building System external (flanking) wall junction with timber separating walls to Robust Details E-WT-1 and E-WT-2

Date: 29/10/10

Drawn by: J.L. Scale: 1:10

 

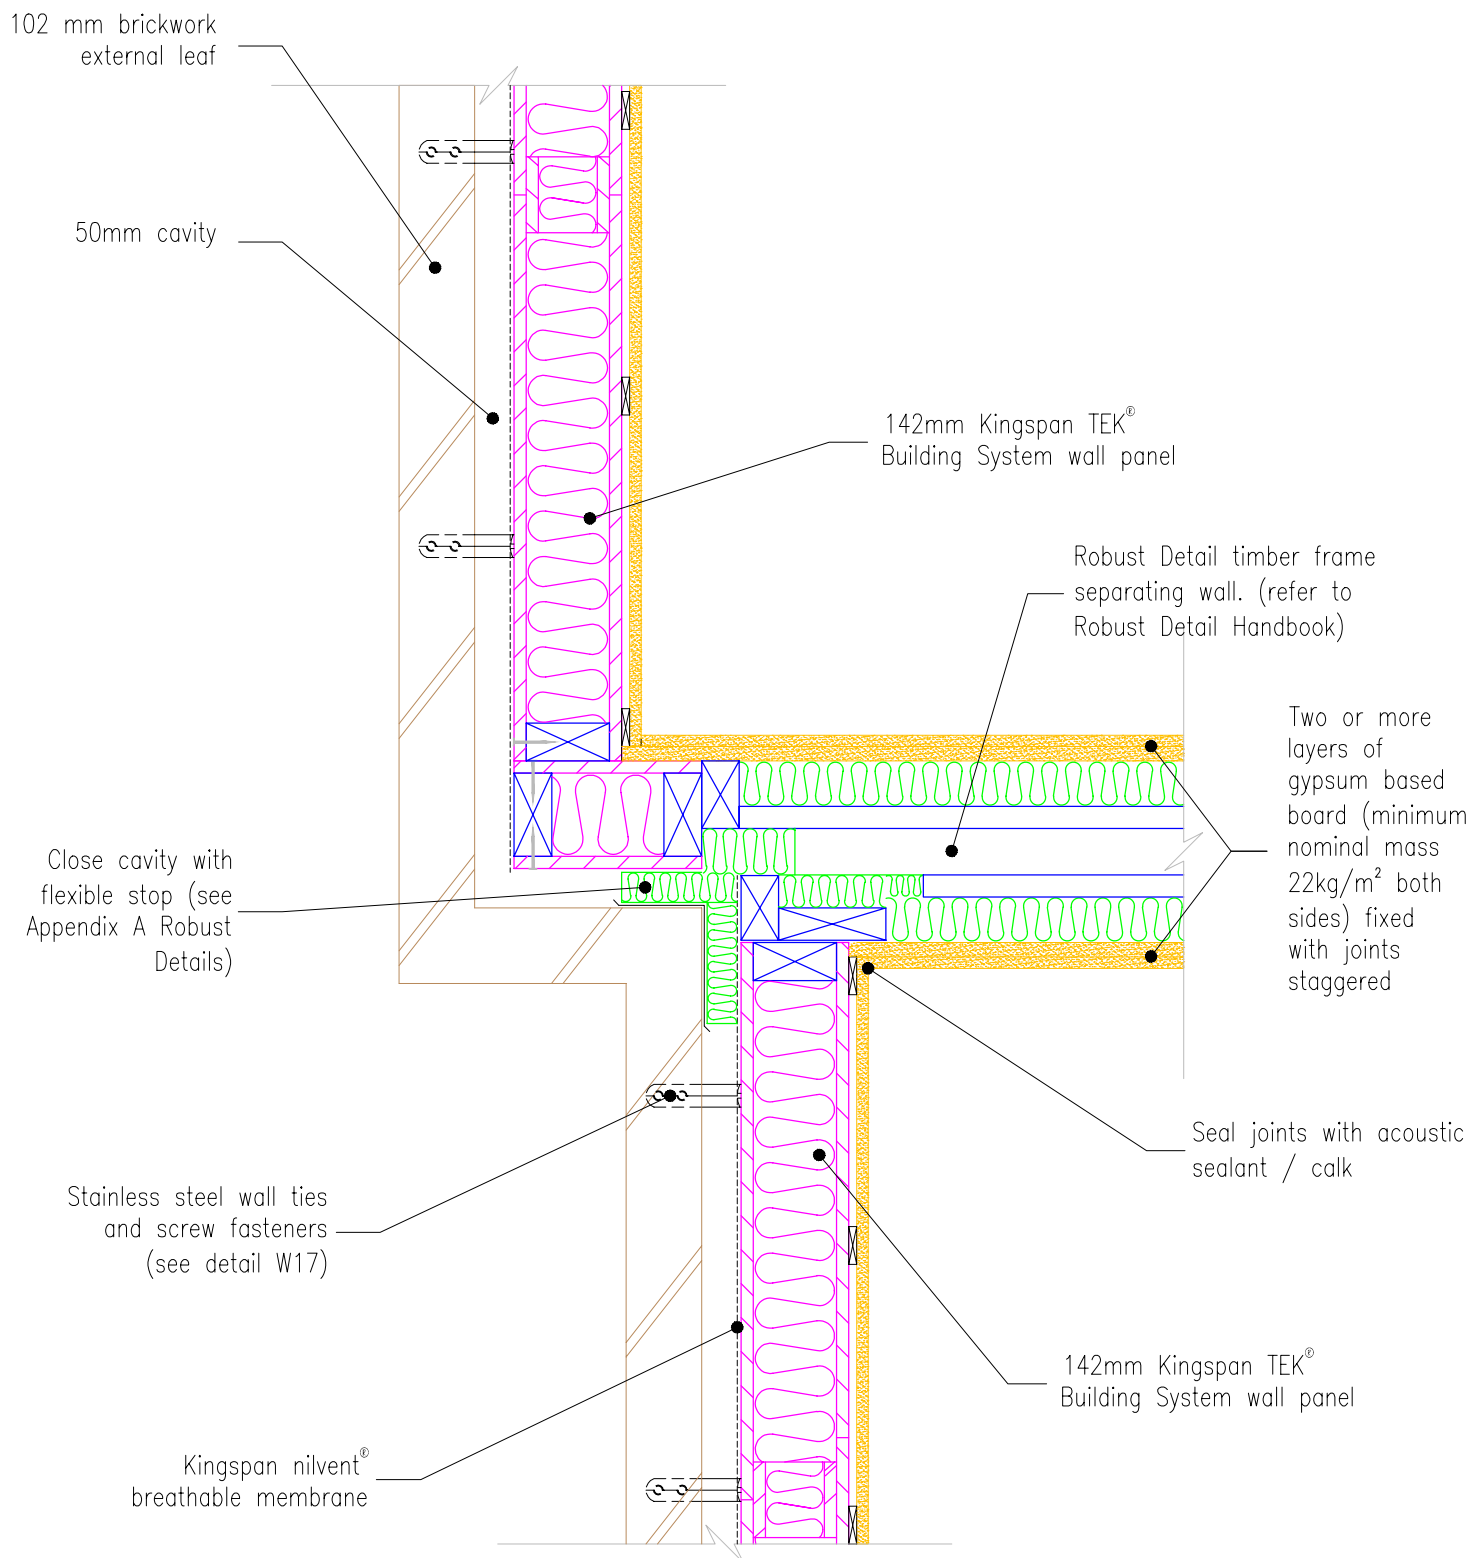

Notes:

1. All joints/gaps to be sealed with tape or acoustic sealant / caulk



Kingspan Insulation Limited
Pembroke, Leominster,
Herefordshire, HR6 9LA.
Tel: +44 (0)1544 388 601
Fax: +44 (0)1544 388 888
E-mail: info@kingspantek.co.uk


Kingspan Insulation Limited
Bree Ind. Estate, Castleblaney,
Co. Monaghan, Republic of Ireland
Tel: +353(0)42 979 5000
Fax: +353(0)42 975 4299
E-mail: info@kingspantek.ie
www.kingspantek.co.uk


**Kingspan TEK® Building System
staggered external (flanking)
wall junction with timber
separating walls to Robust
Details E-WT-1 and E-WT-2**

Date:
29/10/10

Drawn by:
J.L.

Scale:

 

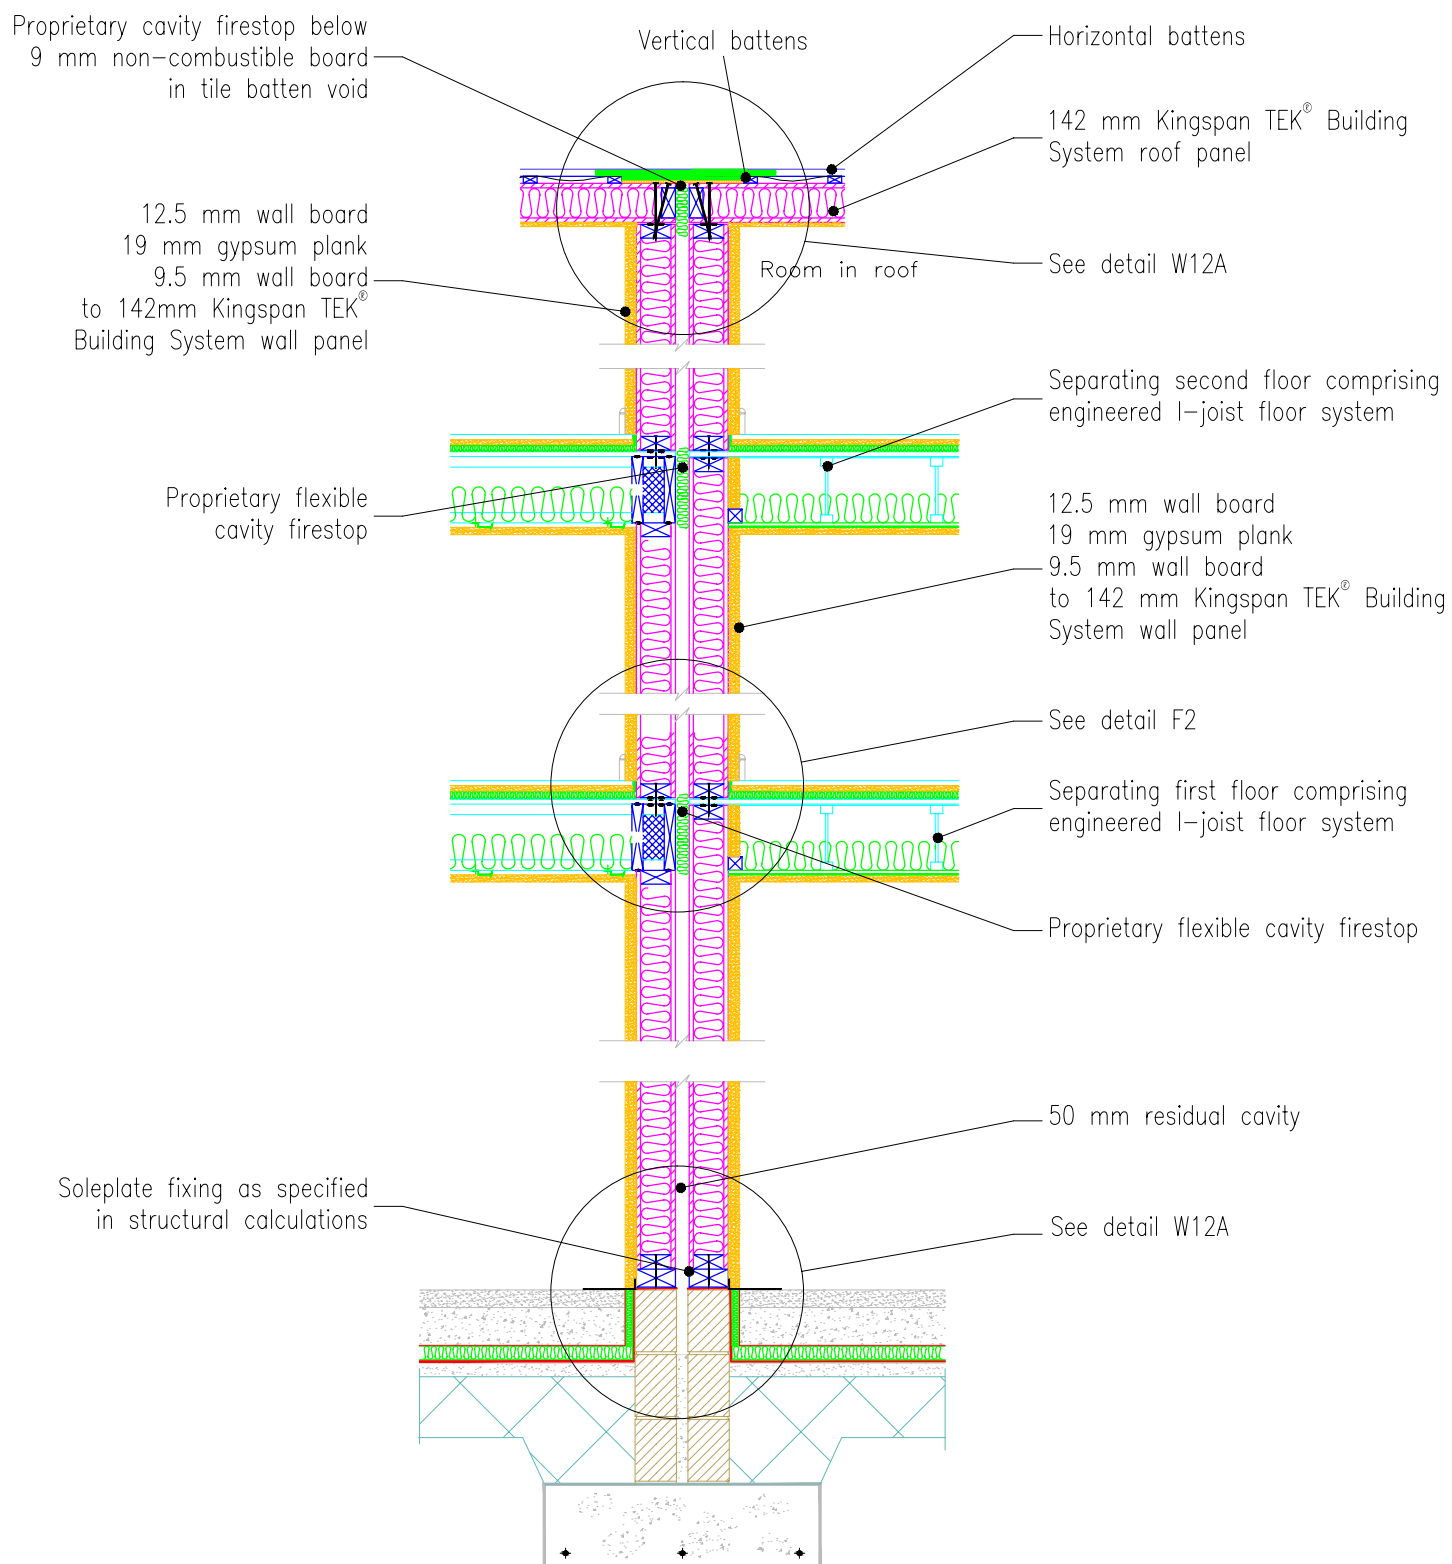

Alterations for separating floor construction can be found in UK Timber Frame Association (UKTFA) Part E guidelines document




Kingspan Insulation Limited
Pembroke, Leominster,
Herefordshire, HR6 9LA.
Tel: +44 (0)1544 388 601
Fax: +44 (0)1544 388 888
E-mail: info@kingspantek.co.uk


Kingspan Insulation Limited
Bree Ind. Estate, Castleblaney,
Co. Monaghan, Republic of Ireland
Tel: +353(0)42 979 5000
Fax: +353(0)42 975 4299
E-mail: info@kingspantek.ie
www.kingspantek.co.uk

**Section through typical
separating wall & floor
assemblies incorporating
room in roof.**

Date:
19/08/10

Drawn by: C.M. Scale:
1:25

 

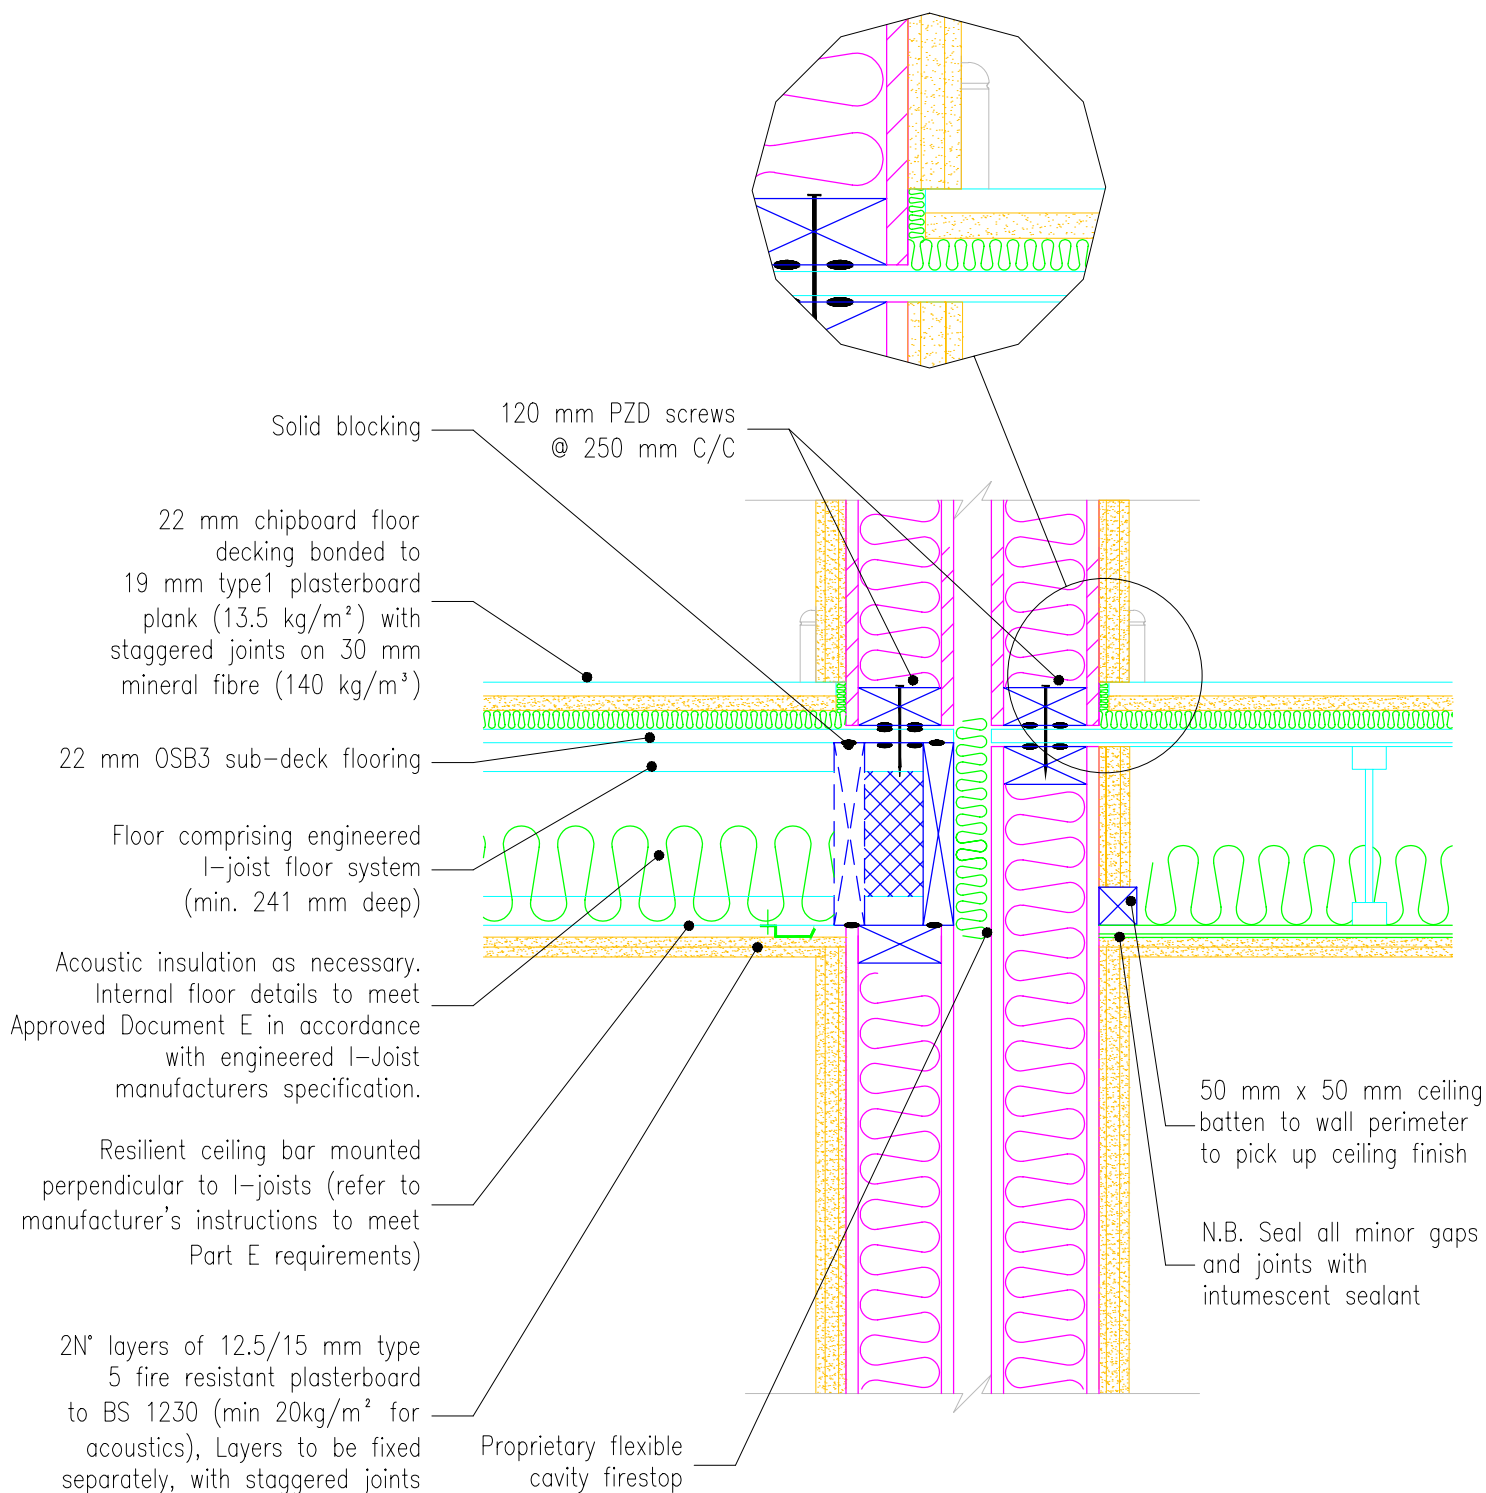

Alterations for separating floor construction can be found in UK Timber Frame Association (UKTFA) Part E guidelines document




Kingspan Insulation Limited
Pembroke, Leominster,
Herefordshire, HR6 9LA.
Tel: +44 (0)1544 388 601
Fax: +44 (0)1544 388 888
E-mail: info@kingspantek.co.uk


Kingspan Insulation Limited
Bree Ind. Estate, Castleblaney,
Co. Monaghan, Republic of Ireland
Tel: +353(0)42 979 5000
Fax: +353(0)42 975 4299
E-mail: info@kingspantek.ie
www.kingspantek.co.uk

Section through typical separating wall & floor assemblies

Date: 19/08/10

Drawn by: C.M. Scale: 1:10

 

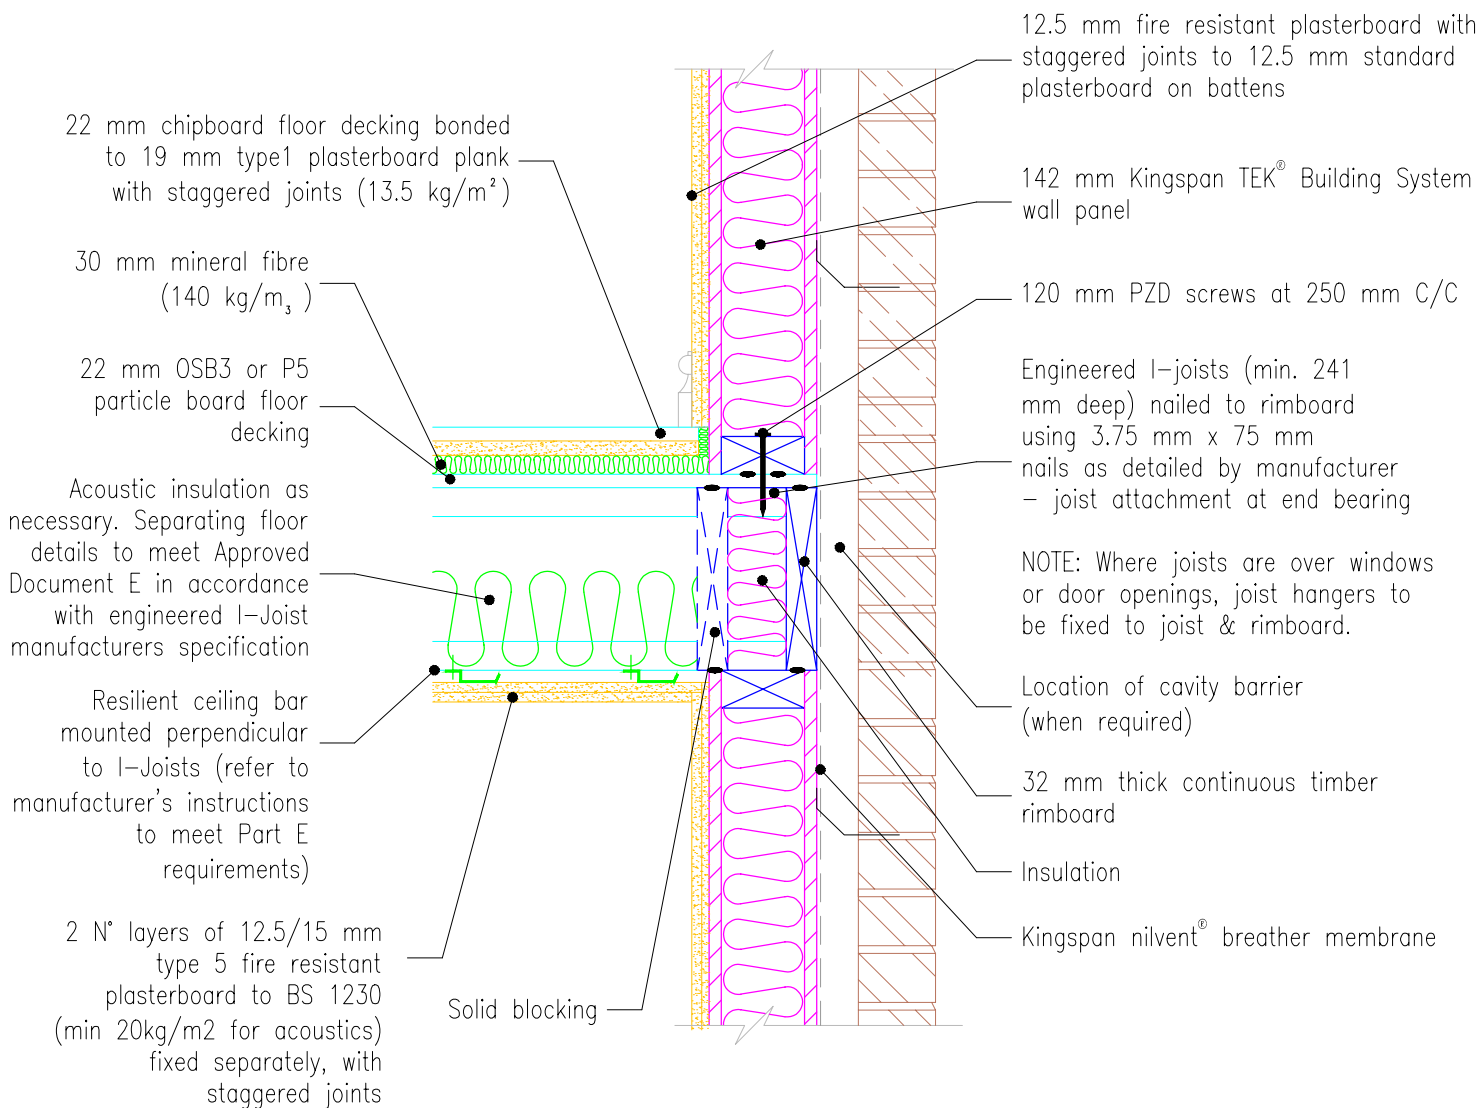

22 mm OSB3 or P5 particleboard flooring
glued and nailed to engineered I-joist
floor system in accordance with
manufacturer's instructions

3.35 mm x 65 mm nails
@ 200 mm cts.

BMF or Simpson Strong-Tie hanger
with top flange (see fixing details on
page 4 for details)

Beads of
silicone sealant

50 mm x 110 mm headplate

Engineered I-joist floor joist
as per structural calculations

142 mm Kingspan TEK[®]
Building System wall panel




Kingspan Insulation Limited
Pembroke, Leominster,
Herefordshire, HR6 9LA.
Tel: +44 (0)1544 388 601
Fax: +44 (0)1544 388 888
E-mail: info@kingspantek.co.uk

Kingspan Insulation Limited
Bree Ind. Estate, Castleblaney,
Co. Monaghan, Republic of Ireland
Tel: +353(0)42 979 5000
Fax: +353(0)42 975 4299
E-mail: info@kingspantek.ie
www.kingspantek.co.uk

Typical connection detail
for engineered I-joist floor
system.

Date:
19/08/10

Drawn by: C.M. Scale: 1:10

 

22 mm OSB3 or P5 particleboard
flooring grade board nailed to
rimboard & engineered I-joists

3.35 mm x 65 mm nails @ 200 mm cts.

Kingspan Thermawall® TW55
/ Kingspan Kooltherm® K12
Framing Board.

Rimboard nailed to frame
in accordance to
manufacturers instructions

Silicone sealant

50 mm x 110 mm
headplate

Engineered I-joist as per
structural calculations

142 mm Kingspan TEK® Building
System wall panel




Kingspan Insulation Limited
Pembroke, Leominster,
Herefordshire, HR6 9LA.
Tel: +44 (0)1544 388 601
Fax: +44 (0)1544 388 888
E-mail: info@kingspantek.co.uk


Kingspan Insulation Limited
Bree Ind. Estate, Castleblaney,
Co. Monaghan, Republic of Ireland
Tel: +353(0)42 979 5000
Fax: +353(0)42 975 4299
E-mail: info@kingspantek.ie
www.kingspantek.co.uk

**Alternative I-joist / wall panel
connection detail fixed to
rimboard.**

Date:
19/08/10

Drawn by: C.M. Scale:
1:10

 

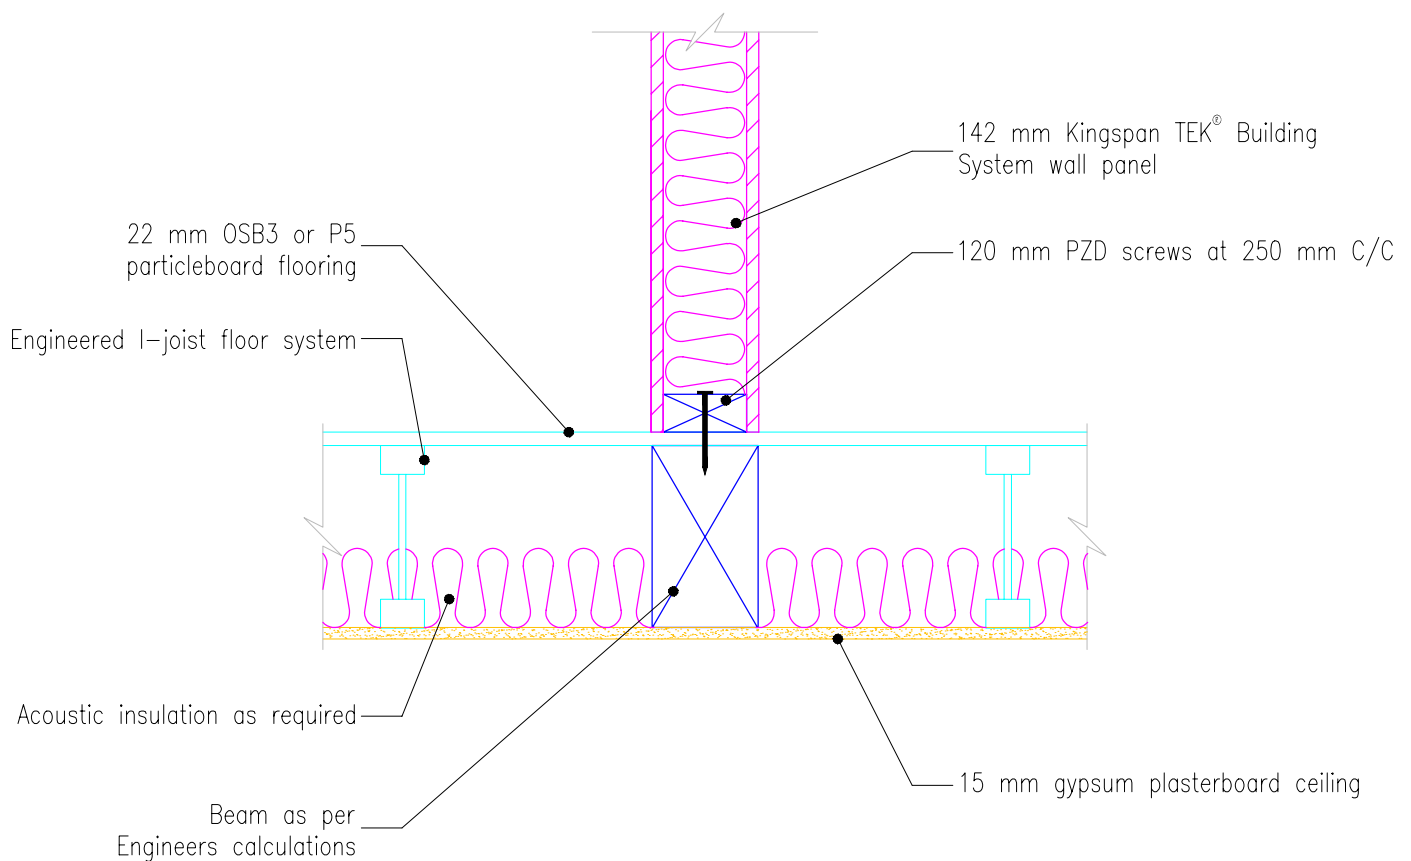


Kingspan Insulation Limited
Pembroke, Leominster,
Herefordshire, HR6 9LA.
Tel: +44 (0)1544 388 601
Fax: +44 (0)1544 388 888
E-mail: info@kingspantek.co.uk


Kingspan Insulation Limited
Bree Ind. Estate, Castleblaney,
Co. Monaghan, Republic of Ireland
Tel: +353(0)42 979 5000
Fax: +353(0)42 975 4299
E-mail: info@kingspantek.ie
www.kingspantek.co.uk


Internal load bearing floor detail.

Date: 19/08/10


Drawn by: C.M. Scale: 1:10

 

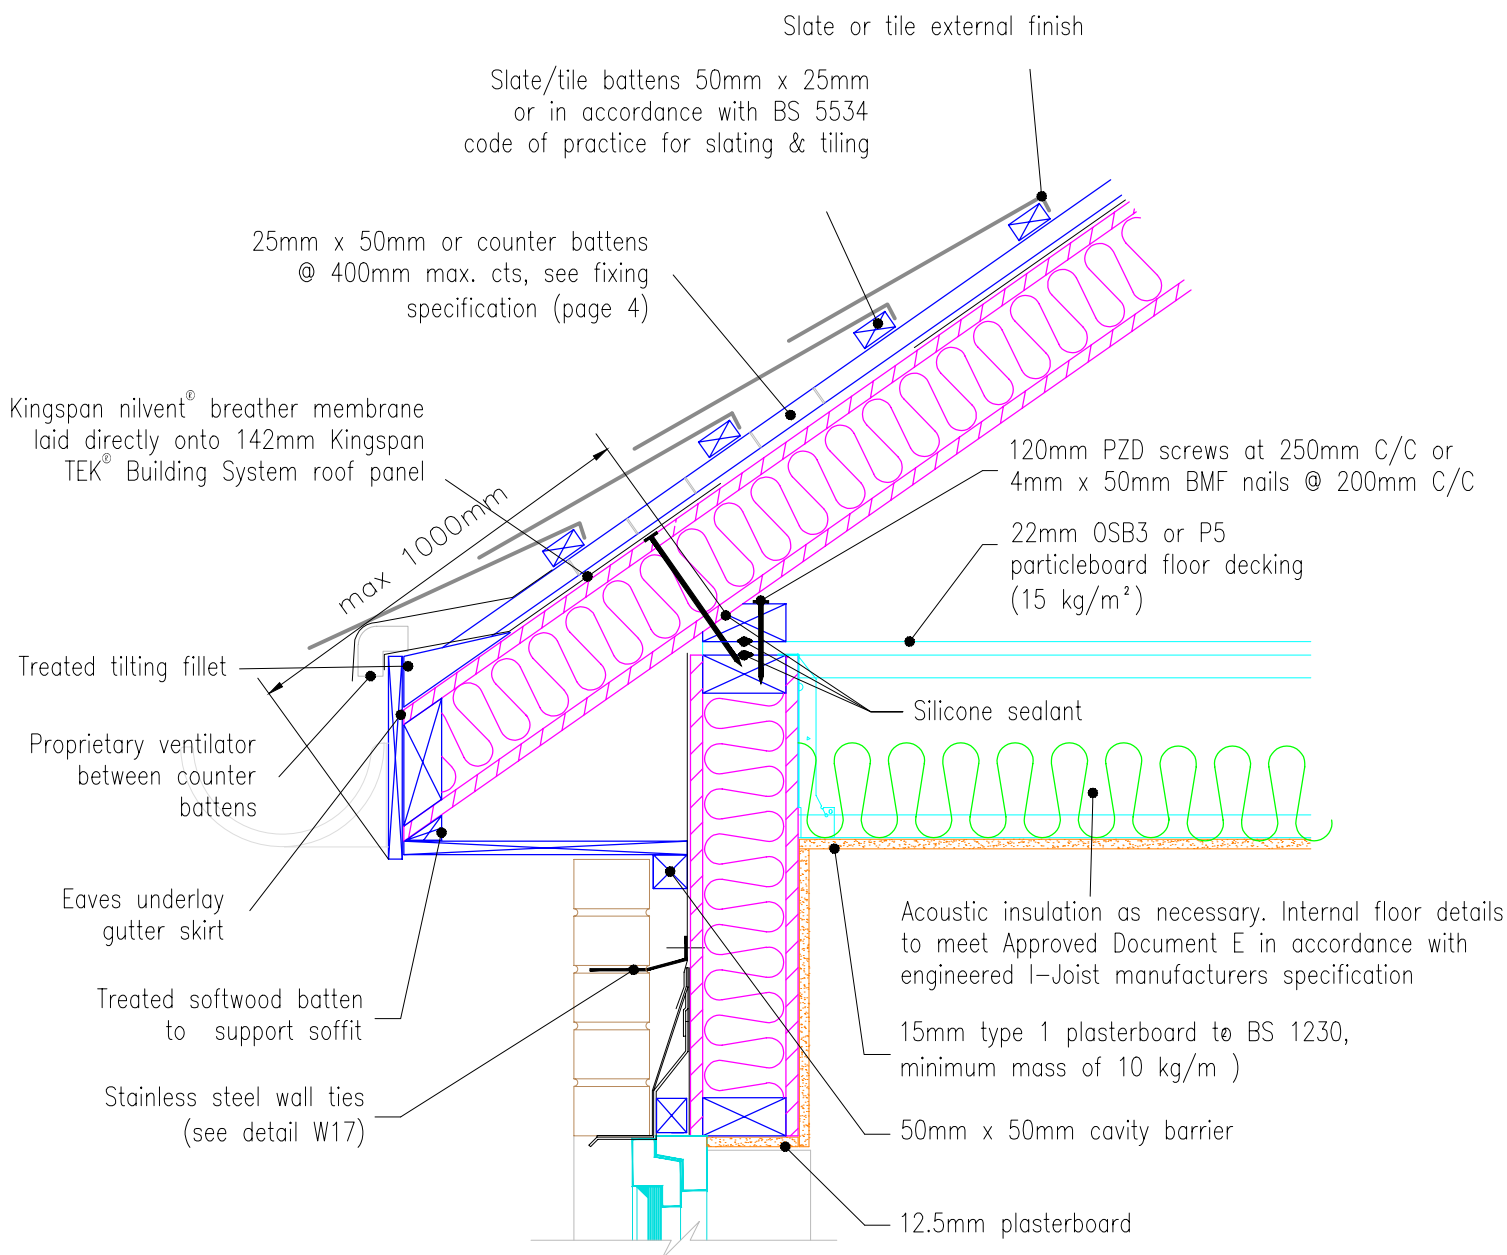


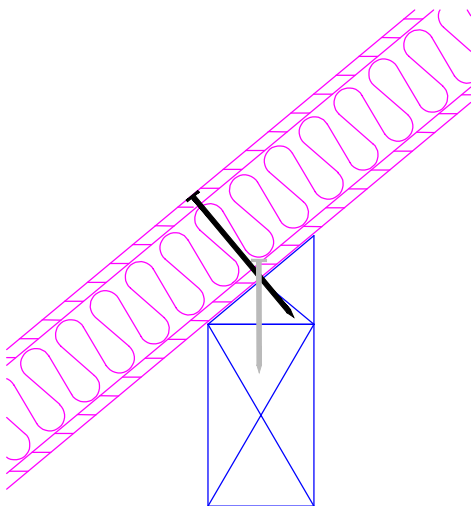


Purlin connection

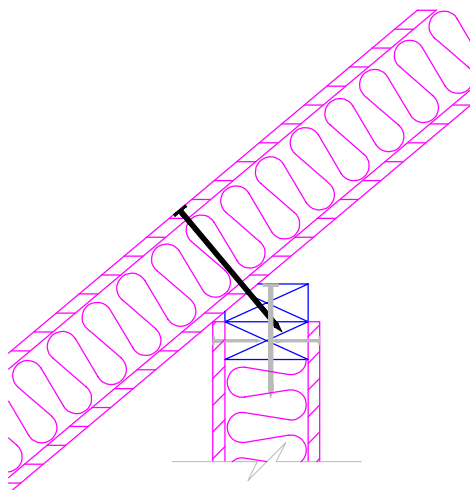

Dwarf wall connection.

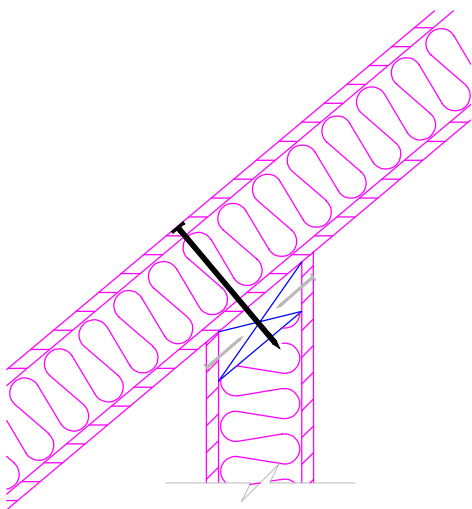

Internal wall connection.

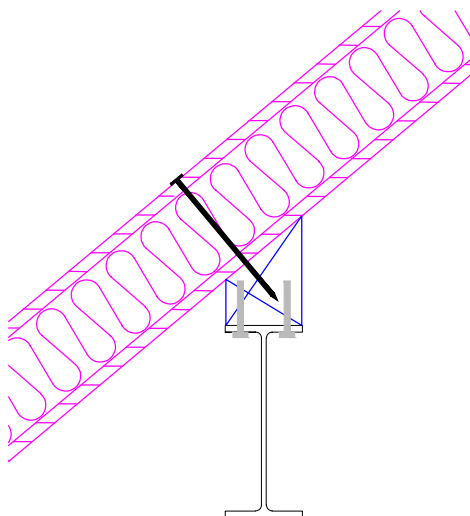

Steel purlin connection.




Kingspan Insulation Limited
Pembroke, Leominster,
Herefordshire, HR6 9LA.
Tel: +44 (0)1544 388 601
Fax: +44 (0)1544 388 888
E-mail: info@kingspantek.co.uk


Kingspan Insulation Limited
Bree Ind. Estate, Castleblaney,
Co. Monaghan, Republic of Ireland
Tel: +353(0)42 979 5000
Fax: +353(0)42 975 4299
E-mail: info@kingspantek.ie
www.kingspantek.co.uk

Internal roof support details
at 40 degrees pitch


Date:
19/08/10

Drawn by: C.M. Scale: 1:10

 

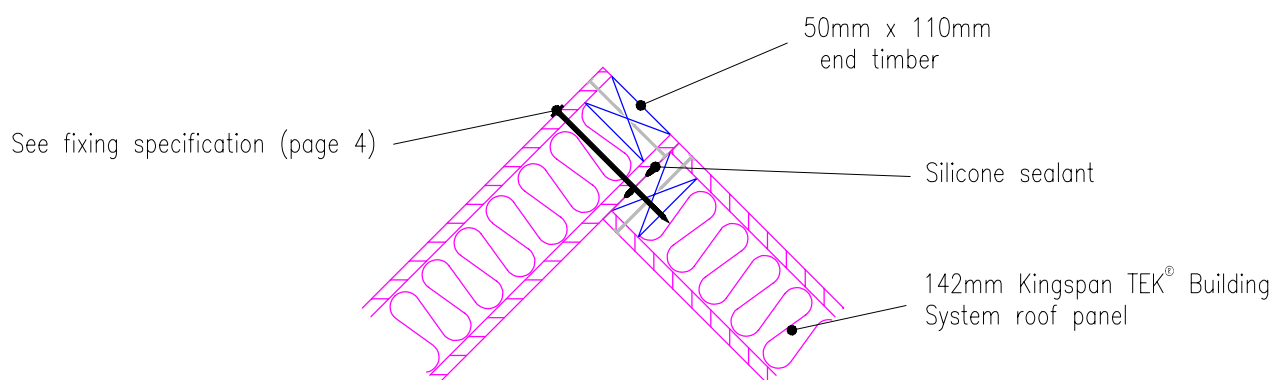

Overlaid ridge without support

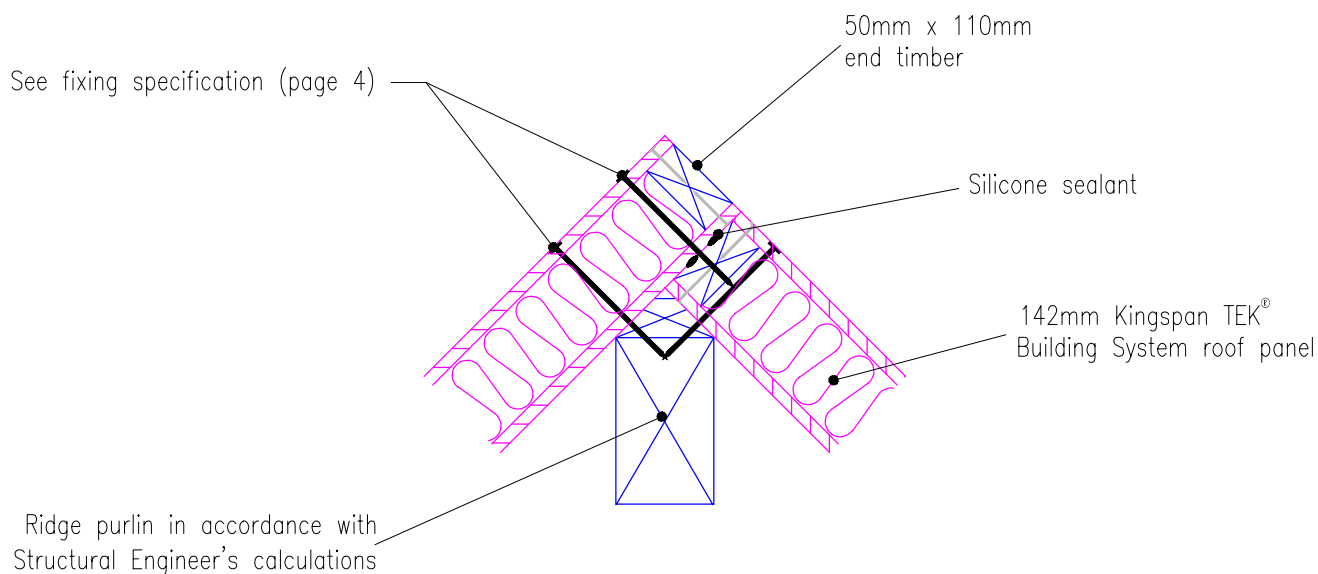

Overlaid ridge with support




Kingspan Insulation Limited
Pembroke, Leominster,
Herefordshire, HR6 9LA.
Tel: +44 (0)1544 388 601
Fax: +44 (0)1544 388 888
E-mail: info@kingspantek.co.uk

Kingspan Insulation Limited
Bree Ind. Estate, Castleblaney,
Co. Monaghan, Republic of Ireland
Tel: +353(0)42 979 5000
Fax: +353(0)42 975 4299
E-mail: info@kingspantek.ie
www.kingspantek.co.uk


Typical roof panel overlaid
ridge detail with & without
support.

Date: 19/08/10

Drawn by: C.M. Scale: 1:10

 


See fixing specification (page 4)

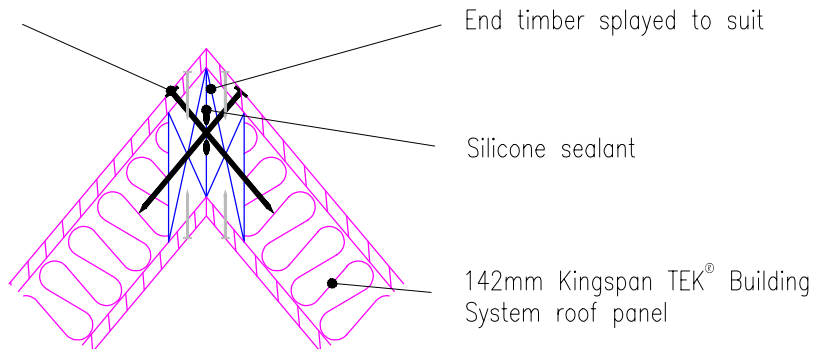

Mitred ridge without support

4.0mm x 150mm @
300mm (max.) C/C

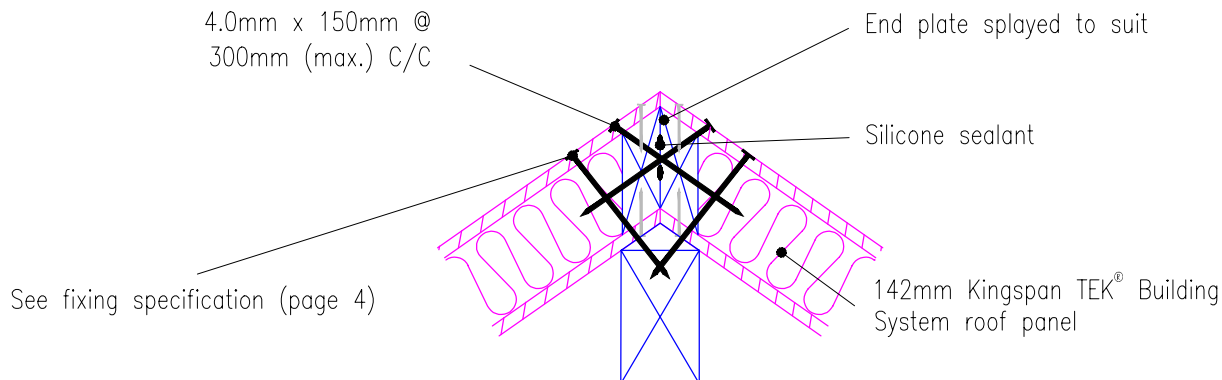

Mitred ridge with support




Kingspan Insulation Limited
Pembroke, Leominster,
Herefordshire, HR6 9LA.
Tel: +44 (0)1544 388 601
Fax: +44 (0)1544 388 888
E-mail: info@kingspantek.co.uk

Kingspan Insulation Limited
Bree Ind. Estate, Castleblaney,
Co. Monaghan, Republic of Ireland
Tel: +353(0)42 979 5000
Fax: +353(0)42 975 4299
E-mail: info@kingspantek.ie
www.kingspantek.co.uk



Typical ridge connection
details.

Date:
19/08/10


Drawn by: C.M. Scale: 1:10

 

Dormer perspective – 1:20

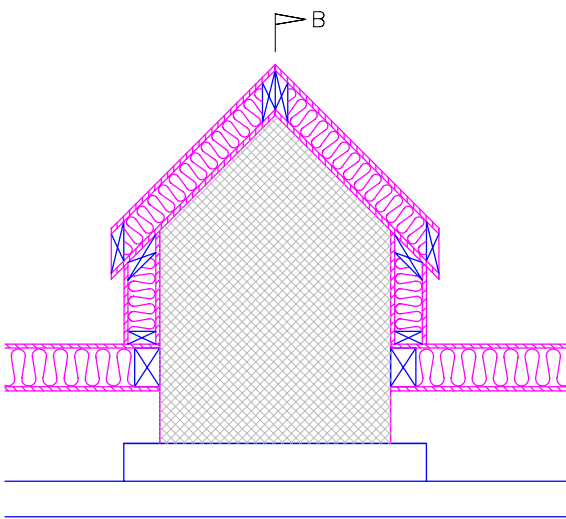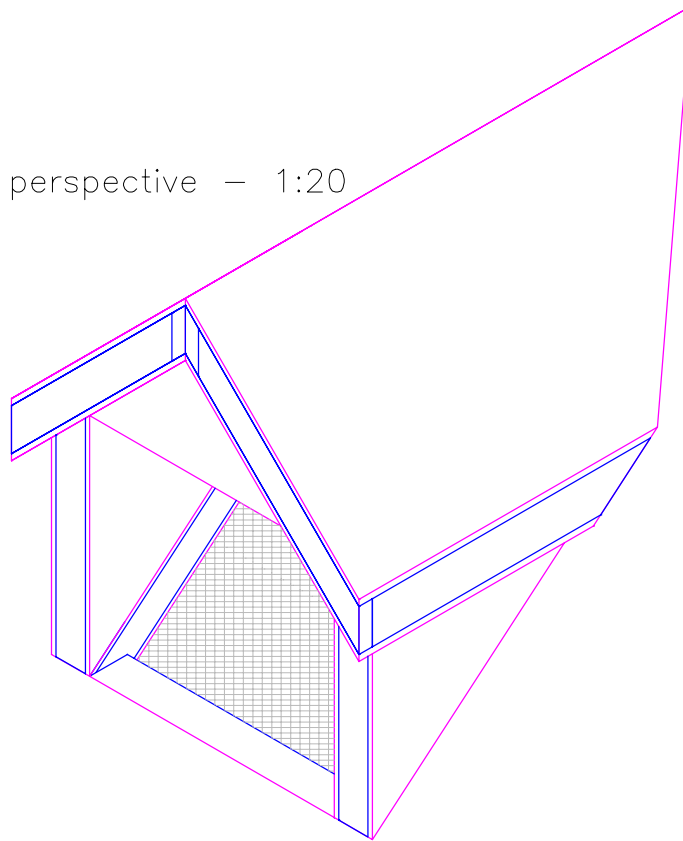

Section AA

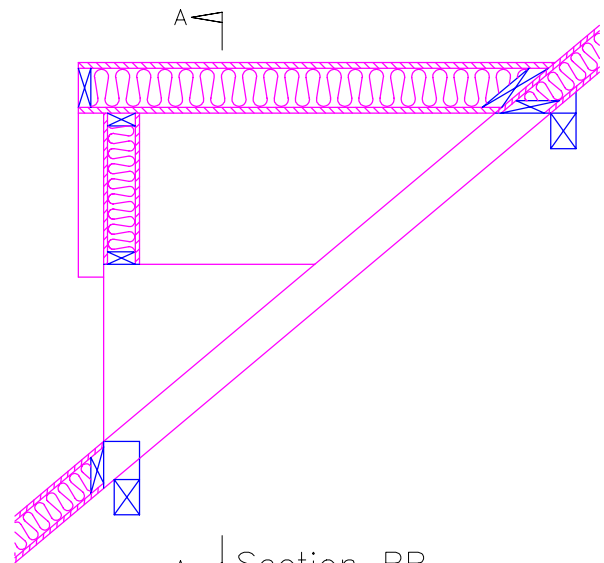

Section BB




Kingspan Insulation Limited
Pembroke, Leominster,
Herefordshire, HR6 9LA.
Tel: +44 (0)1544 388 601
Fax: +44 (0)1544 388 888
E-mail: info@kingspantek.co.uk


Kingspan Insulation Limited
Bree Ind. Estate, Castleblaney,
Co. Monaghan, Republic of Ireland
Tel: +353(0)42 979 5000
Fax: +353(0)42 975 4299
E-mail: info@kingspantek.ie
www.kingspantek.co.uk

Room in roof -
dormer perspective &
section detail.


Date:
19/08/10

Drawn by: C.M. Scale: 1:30

 

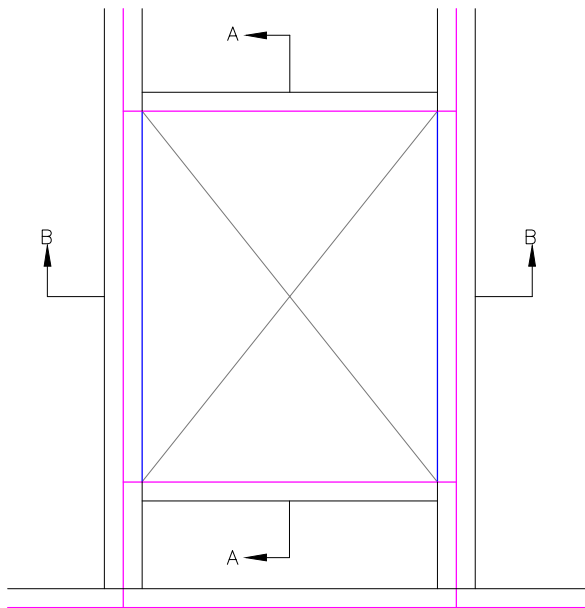

Panel elevation showing opening for rooflight — 1:20

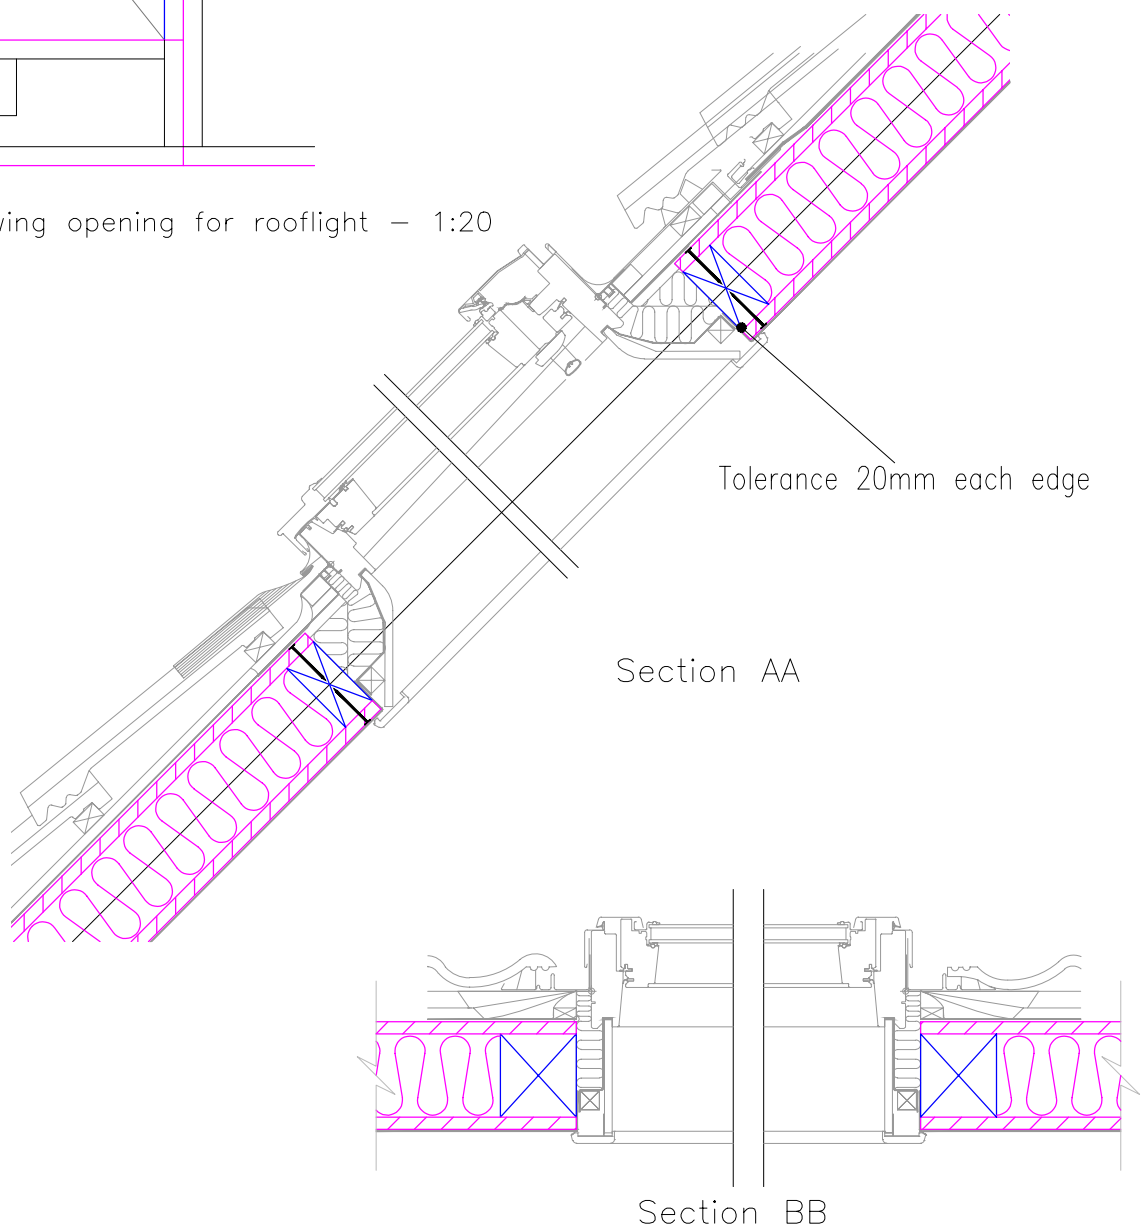

Kingspan Insulation Limited
Pembroke, Leominster,
Herefordshire, HR6 9LA.
Tel: +44 (0)1544 388 601
Fax: +44 (0)1544 388 888
E-mail: info@kingspantek.co.uk


Kingspan Insulation Limited
Bree Ind. Estate, Castleblaney,
Co. Monaghan, Republic of Ireland
Tel: +353(0)42 979 5000
Fax: +353(0)42 975 4299
E-mail: info@kingspantek.ie
www.kingspantek.co.uk


Typical rooflight detail.

Date:
19/08/2010


Drawn by:
C.M

Scale:
1:10

 


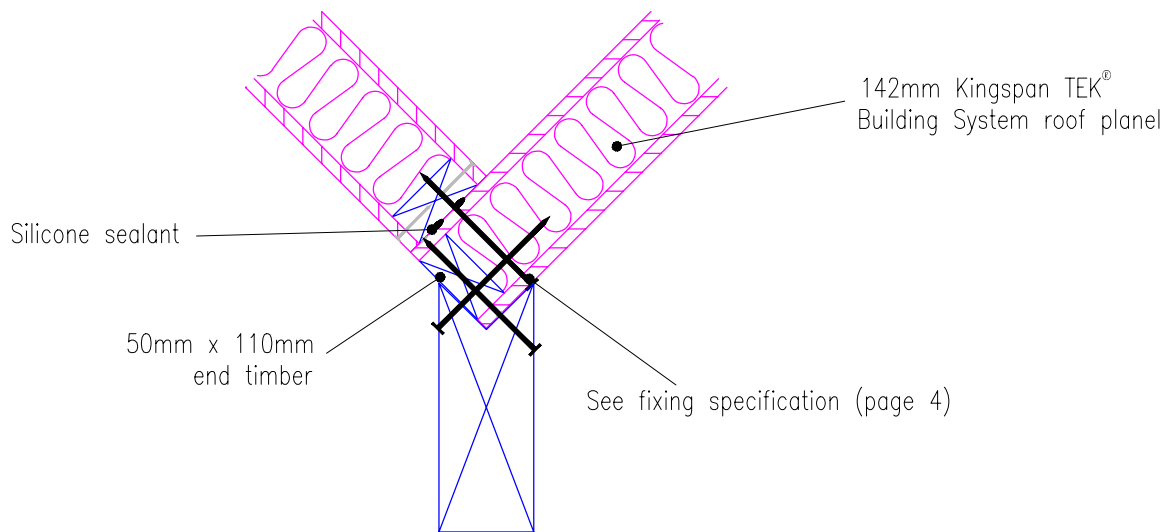


Roof panels connected over valley rafter with support

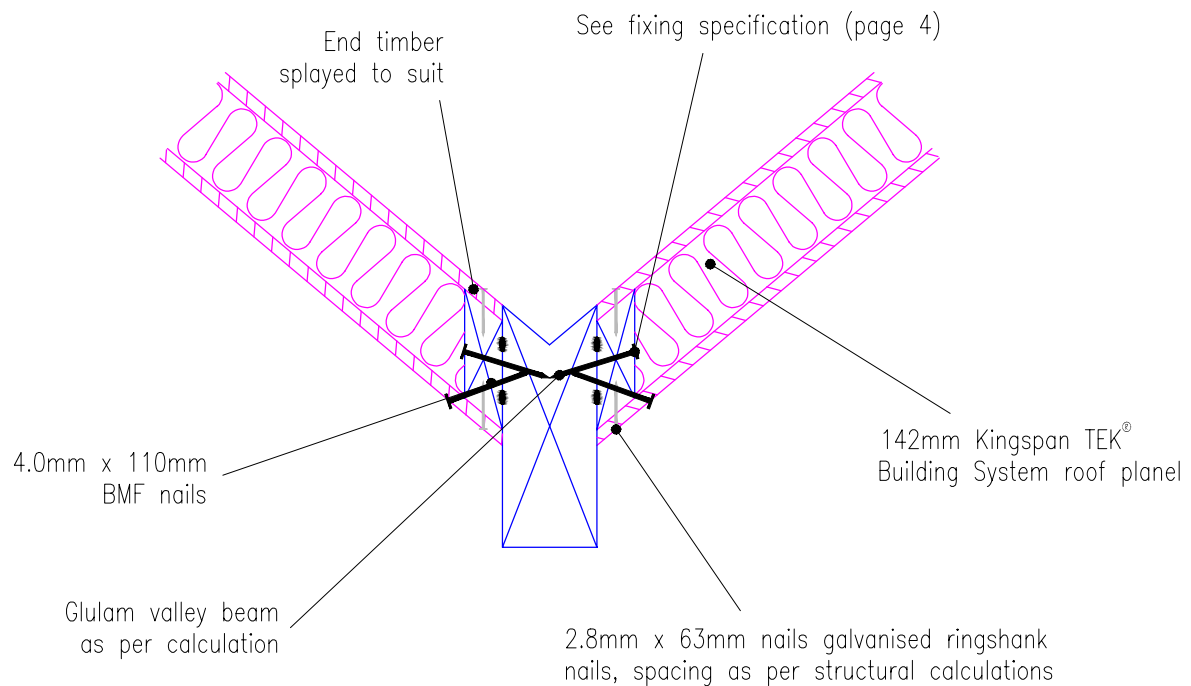

Roof panels connected to valley rafter

 	Kingspan Insulation Limited Pembroke, Leominster, Herefordshire, HR6 9LA. Tel: +44 (0)1544 388 601 Fax: +44 (0)1544 388 888 E-mail: info@kingspantek.co.uk Kingspan Insulation Limited Bree Ind. Estate, Castleblaney, Co. Monaghan, Republic of Ireland Tel: +353(0)42 979 5000 Fax: +353(0)42 975 4299 E-mail: info@kingspantek.ie www.kingspantek.co.uk	Typical valley details	
		Date: 19/08/2010	
		Drawn by: C.M	Scale: 1:10

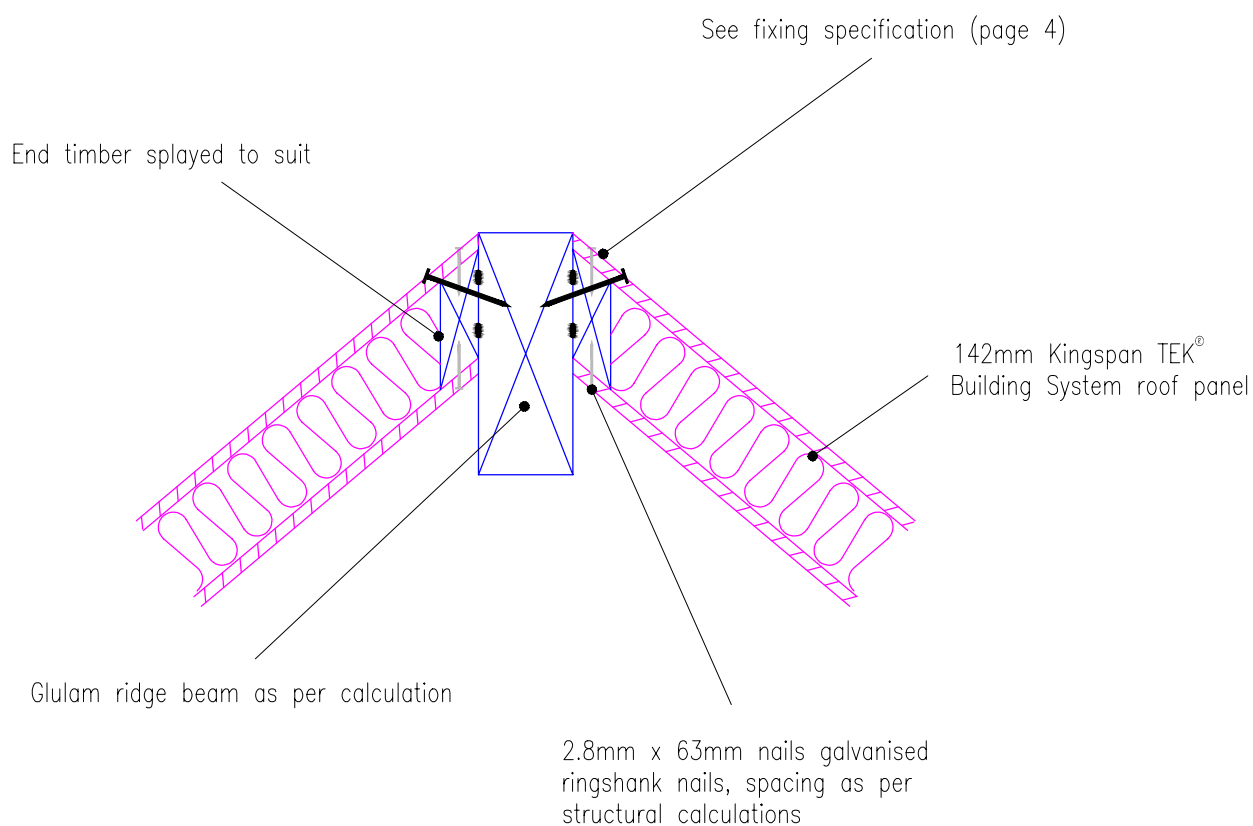

25mm x 50mm counter battens @
400mm max. ctrs. See fixing specification (page 4)

Slate/tile battens 50mm x 25mm
or in accordance with BS 5534
code of practice for slating & tiling

Slate or tile external finish

See fixing specification (page 4)

External wall finish

Lead flashing
min. code 4 lead

Kingspan nilvent® breather
membrane

Slate or tile external finish

Kingspan Kooltherm® cavity closer

25mm deep x 50mm wide
vertical counter battens @
400mm max. ctrs providing
drained & vented cavity
see fixing specification (page 4)

Proprietary flexible cavity firestop

See fixing specification (page 4)




Kingspan Insulation Limited
Pembroke, Leominster,
Herefordshire, HR6 9LA.
Tel: +44 (0)1544 388 601
Fax: +44 (0)1544 388 888
E-mail: info@kingspantek.co.uk


Kingspan Insulation Limited
Bree Ind. Estate, Castleblaney,
Co. Monaghan, Republic of Ireland
Tel: +353(0)42 979 5000
Fax: +353(0)42 975 4299
E-mail: info@kingspantek.ie
www.kingspantek.co.uk

Roof to roof - change in
level detail.

Date:
19/08/2010

Drawn by: C.M. Scale:
1:10

 

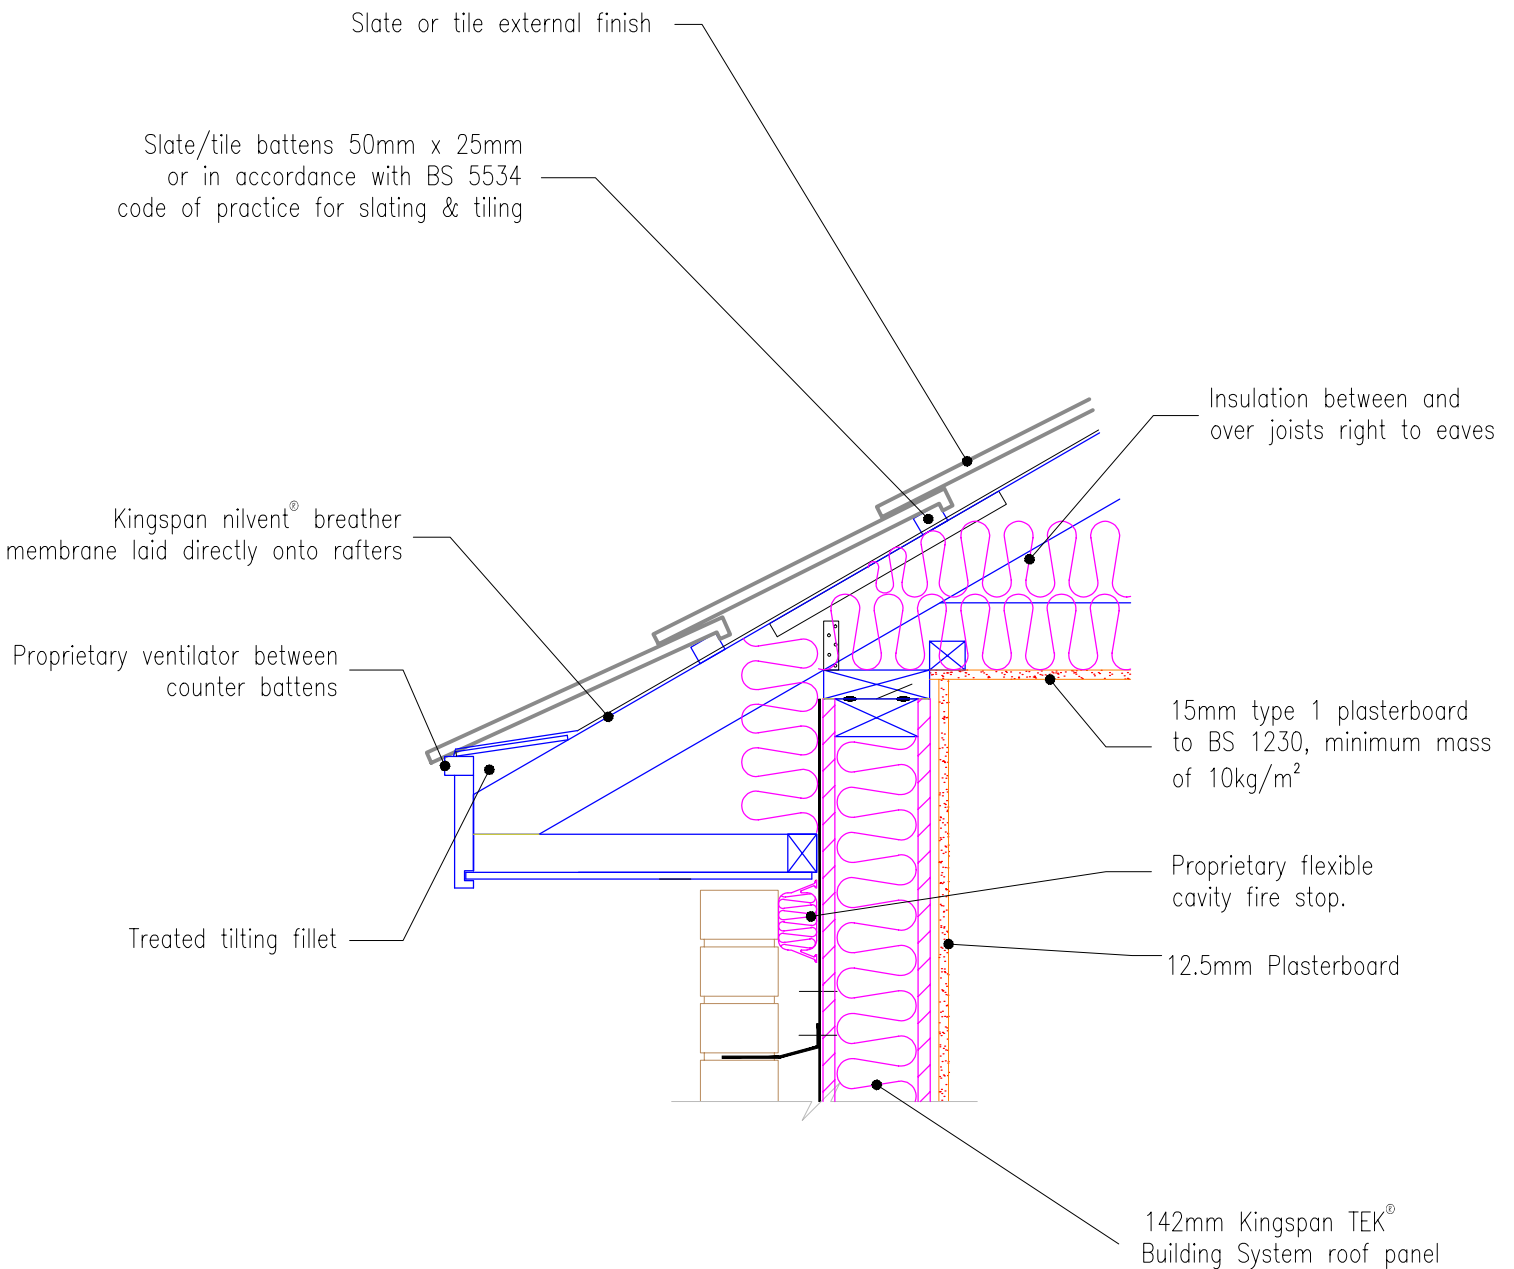


Kingspan Insulation Limited
Pembroke, Leominster,
Herefordshire, HR6 9LA.
Tel: +44 (0)1544 388 601
Fax: +44 (0)1544 388 888
E-mail: info@kingspantek.co.uk


Kingspan Insulation Limited
Bree Ind. Estate, Castleblaney,
Co. Monaghan, Republic of Ireland
Tel: +353(0)42 979 5000
Fax: +353(0)42 975 4299
E-mail: info@kingspantek.ie
www.kingspantek.co.uk

Typical eaves detail vertical section with truss rafter pitched roof

Date:
9/9/2010

Drawn by: J.L. Scale: 1:10

 

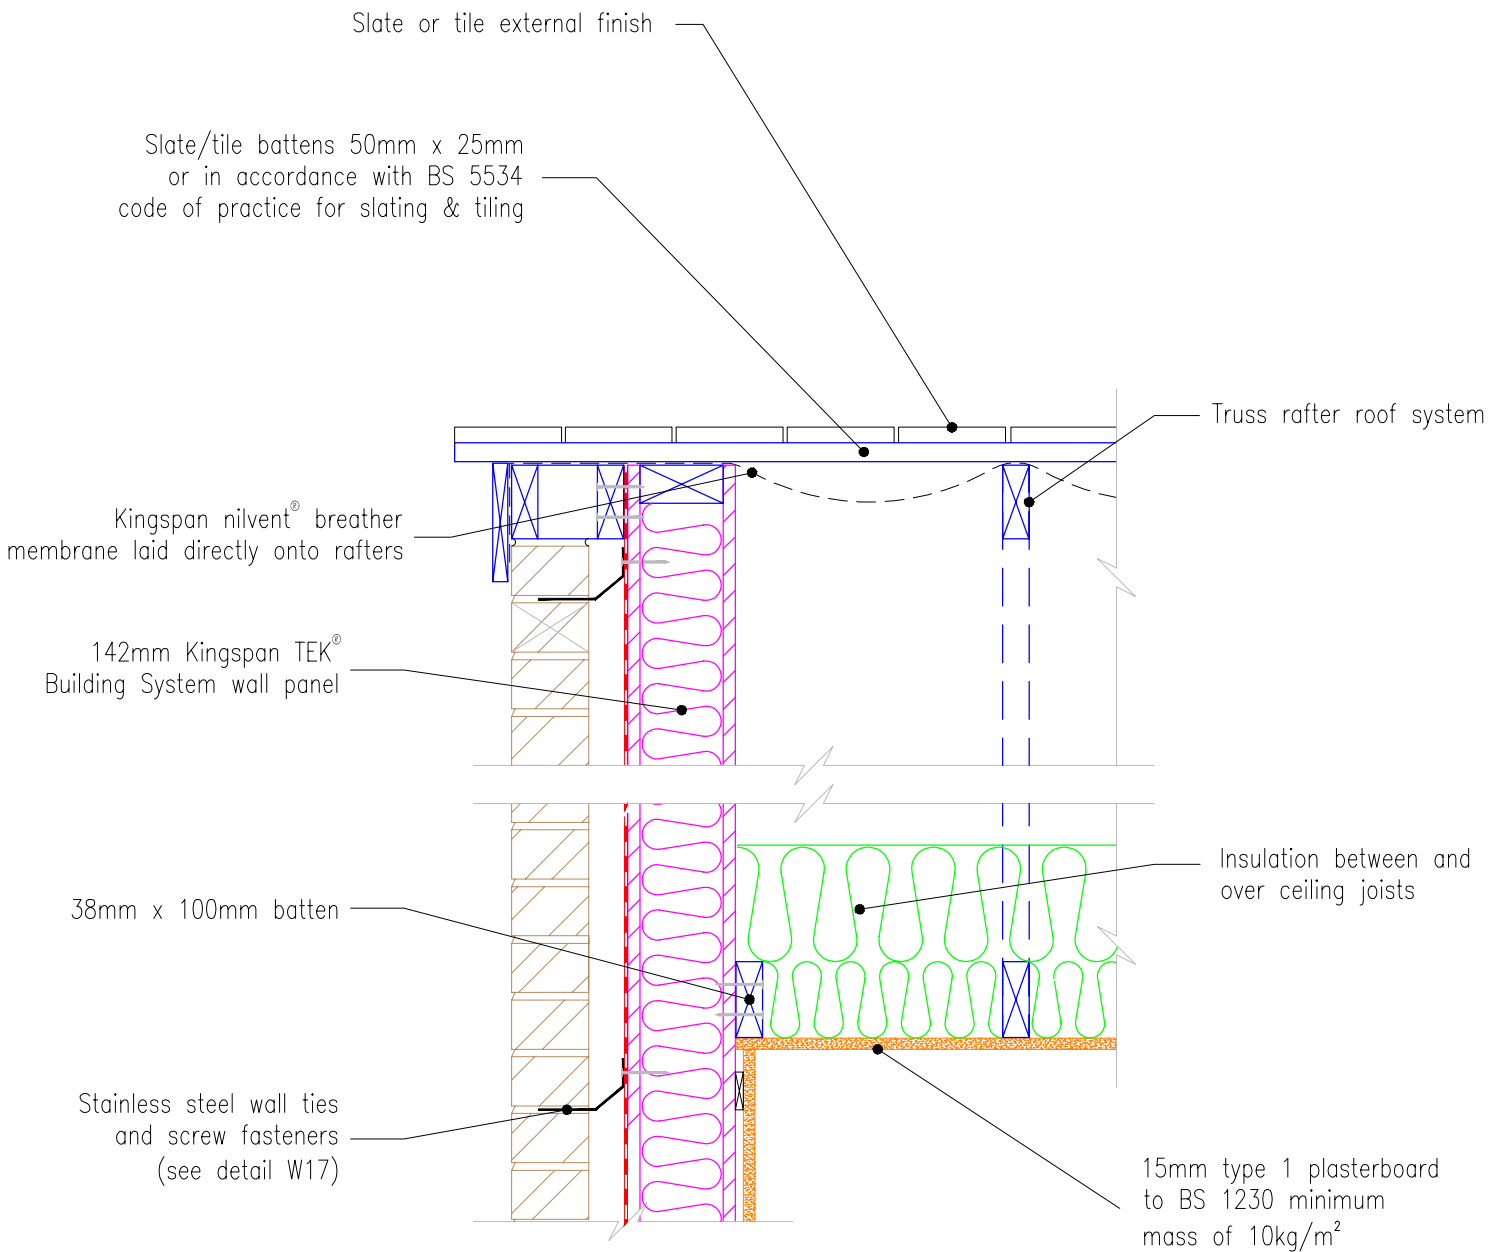


Kingspan Insulation Limited
Pembroke, Leominster,
Herefordshire, HR6 9LA.
Tel: +44 (0)1544 388 601
Fax: +44 (0)1544 388 888
E-mail: info@kingspantek.co.uk


Kingspan Insulation Limited
Bree Ind. Estate, Castleblaney,
Co. Monaghan, Republic of Ireland
Tel: +353(0)42 979 5000
Fax: +353(0)42 975 4299
E-mail: info@kingspantek.ie
www.kingspantek.co.uk

Kingspan TEK Building System gable junction - truss rafter roof with insulation at ceiling level

Date:
22/11/2010

Drawn by: J.L. Scale: 1:10

 

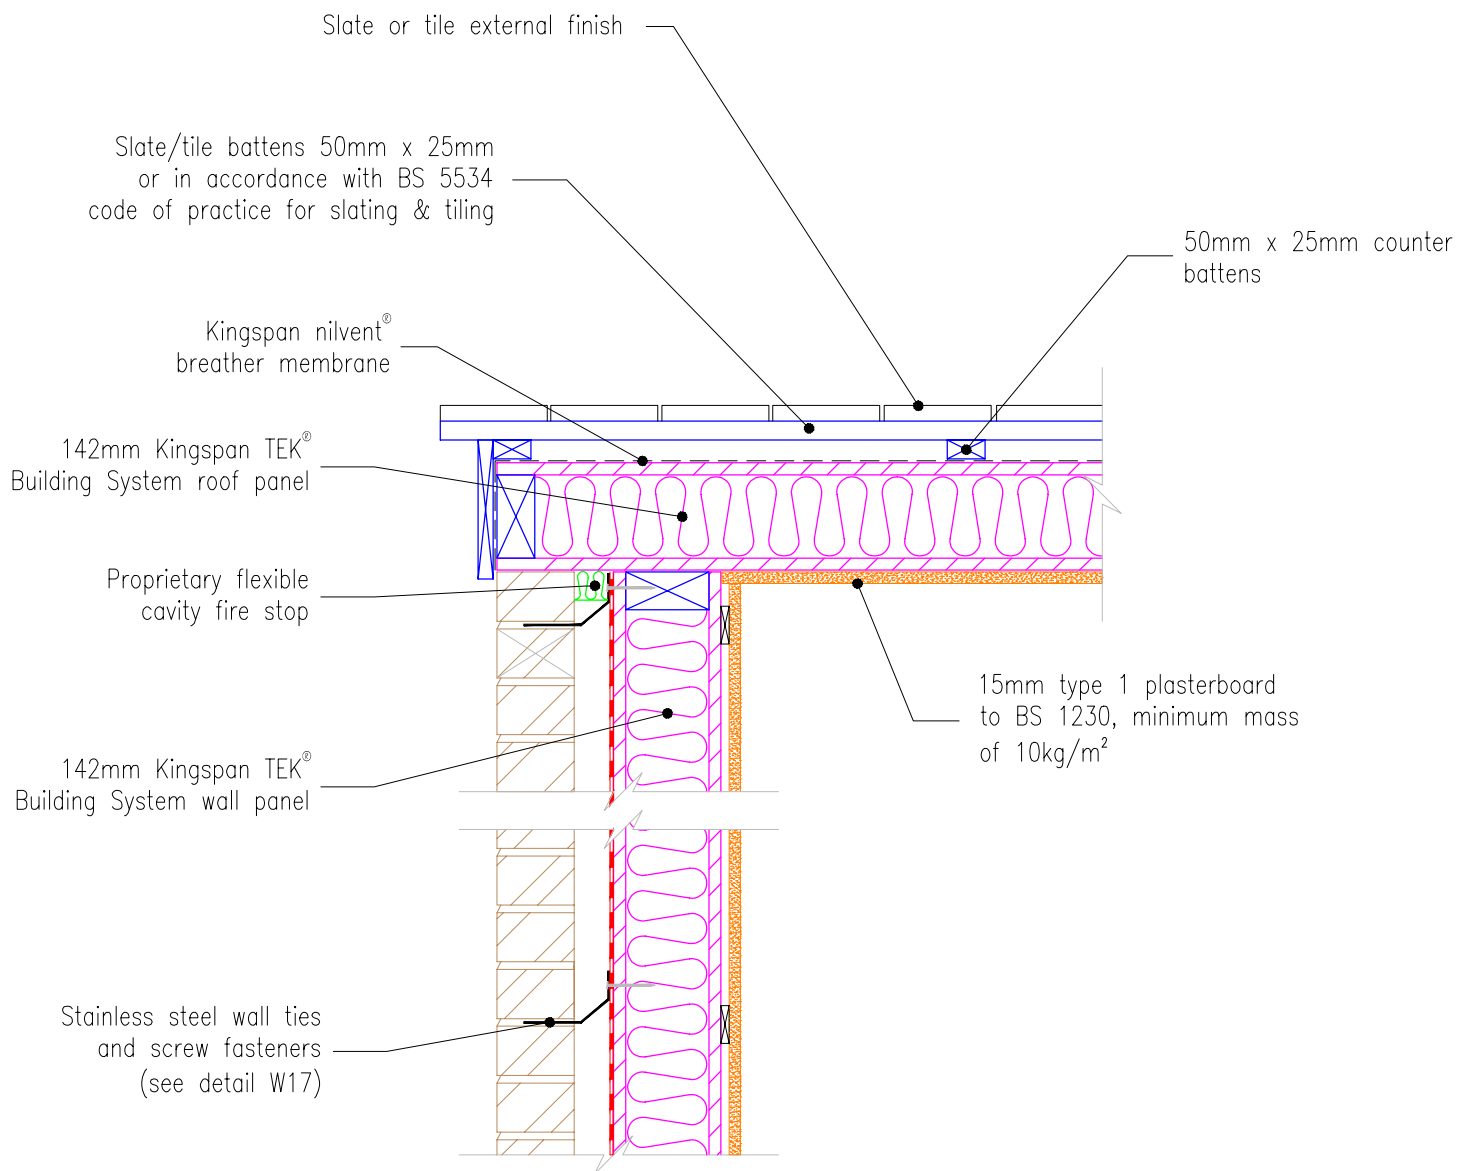


Kingspan Insulation Limited
Pembroke, Leominster,
Herefordshire, HR6 9LA.
Tel: +44 (0)1544 388 601
Fax: +44 (0)1544 388 888
E-mail: info@kingspantek.co.uk


Kingspan Insulation Limited
Bree Ind. Estate, Castleblaney,
Co. Monaghan, Republic of Ireland
Tel: +353(0)42 979 5000
Fax: +353(0)42 975 4299
E-mail: info@kingspantek.ie
www.kingspantek.co.uk


Kingspan TEK Building System gable junction - Kingspan TEK Building System roof panel

Date:
22/11/2010

Drawn by: J.L. Scale: 1:10

 

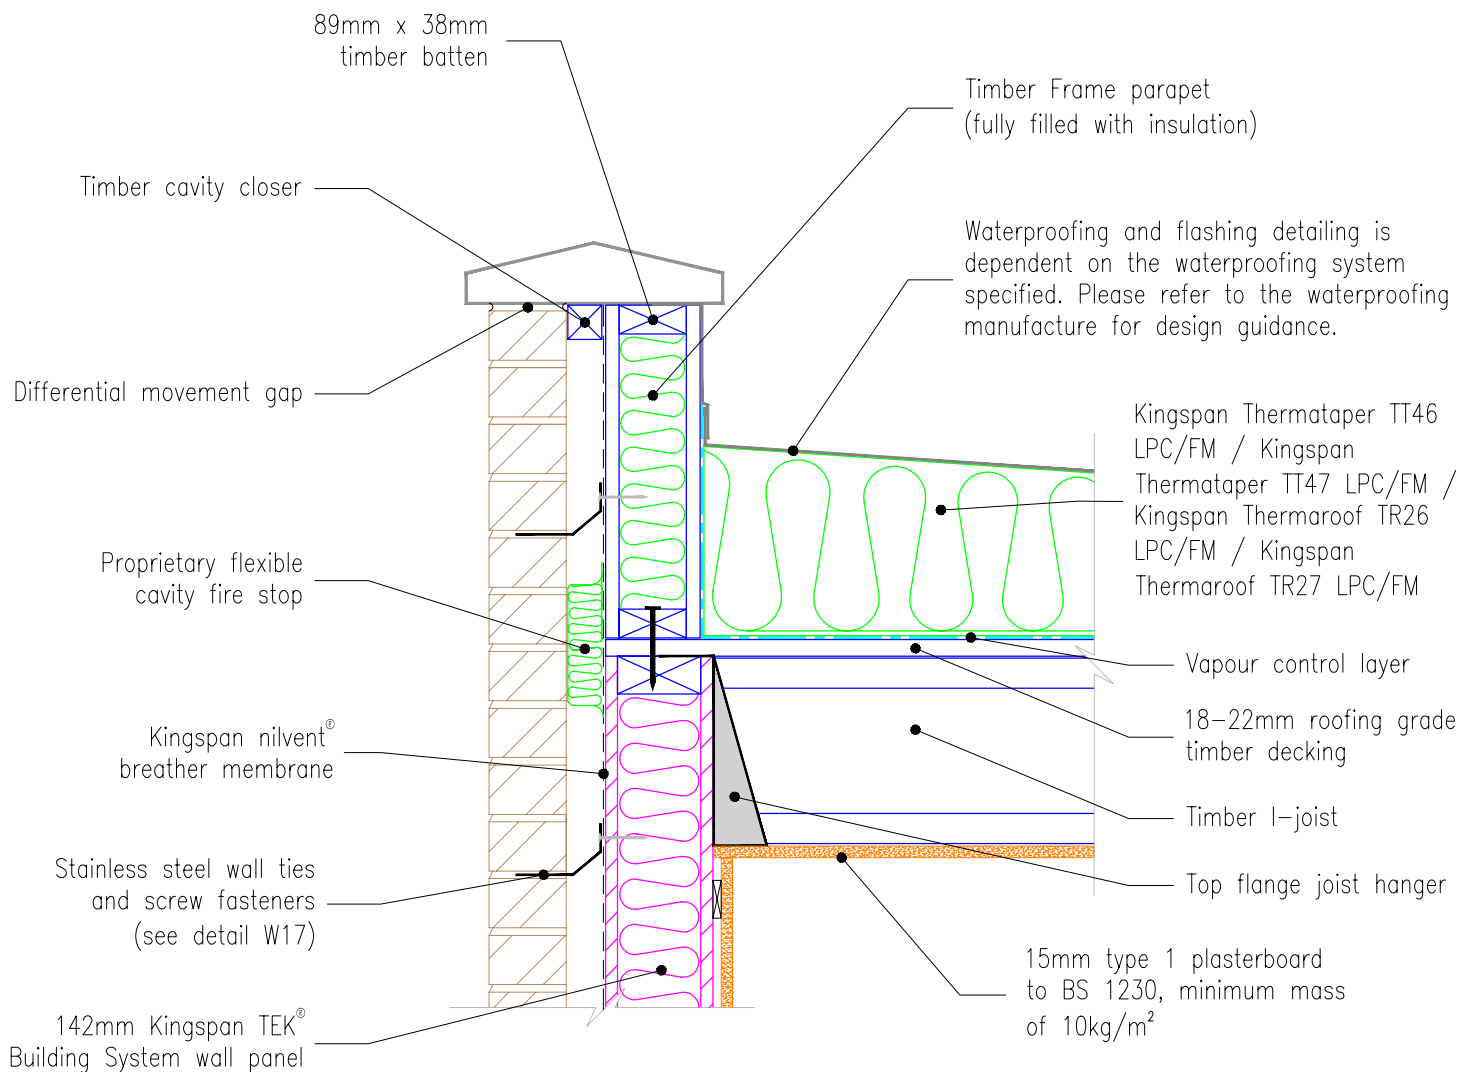

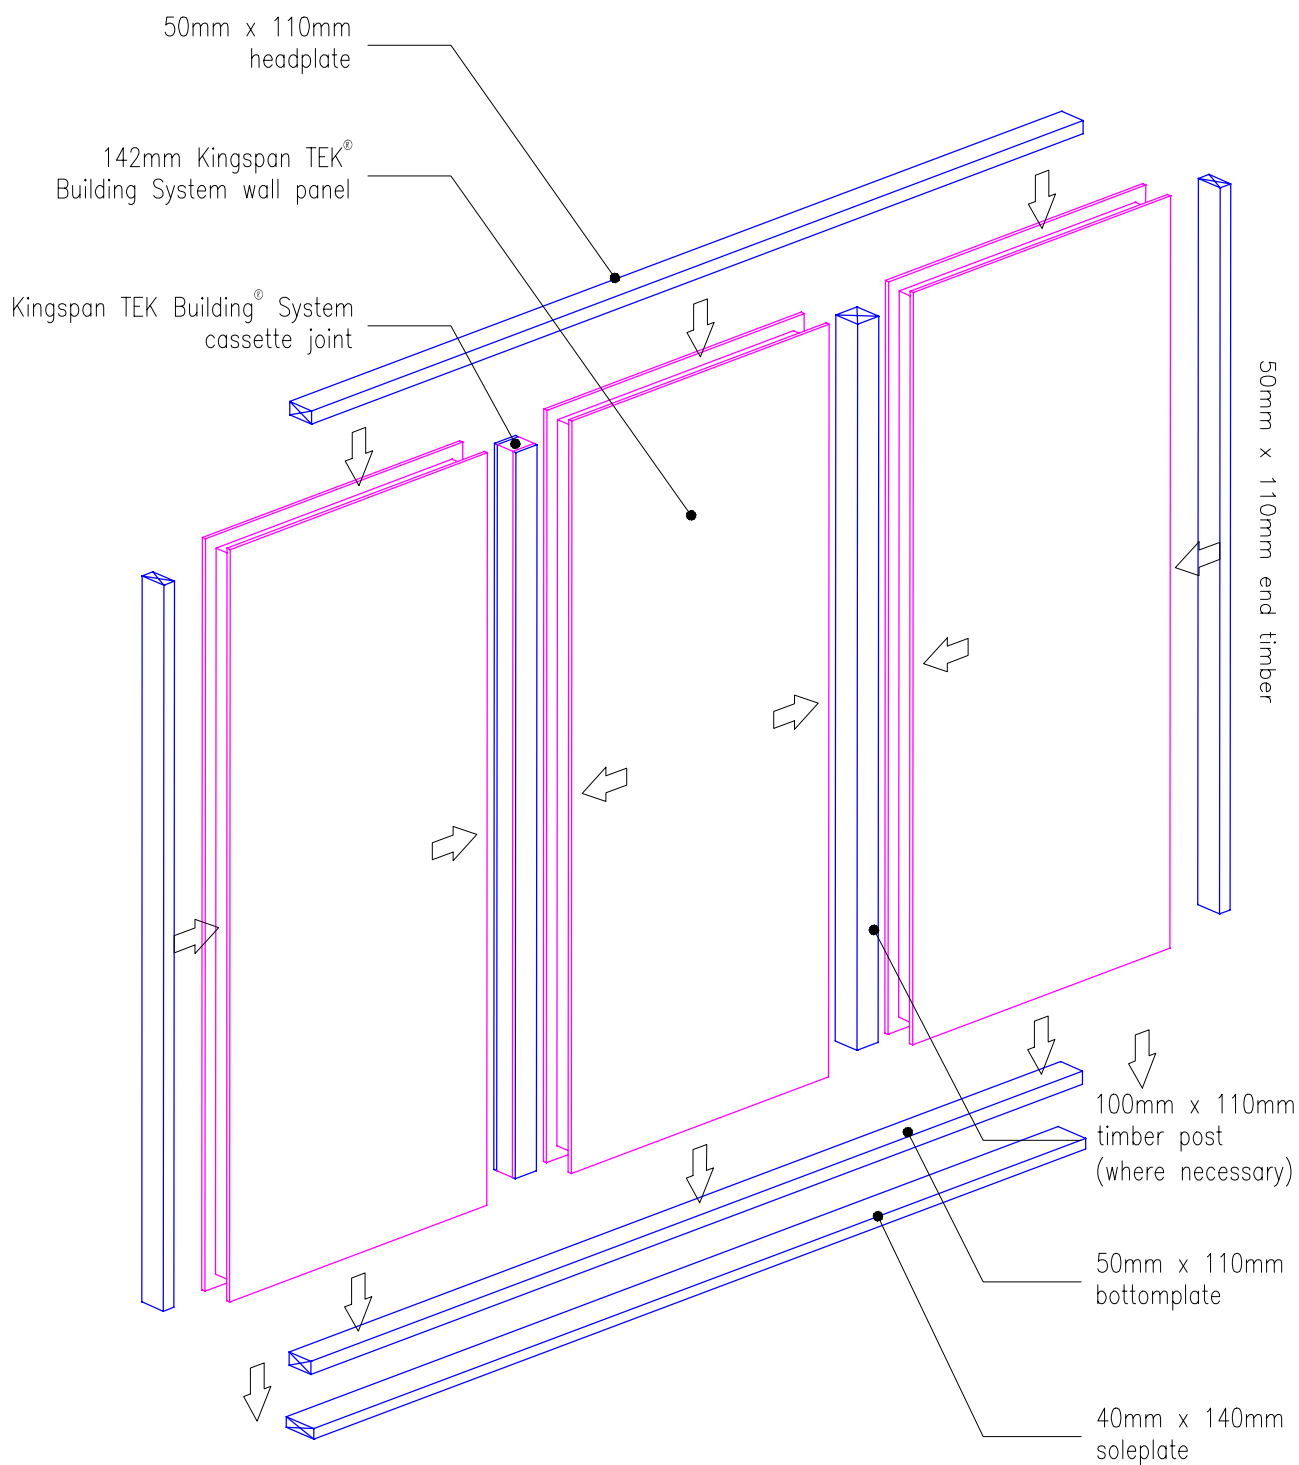


Kingspan Insulation Limited
Pembroke, Leominster,
Herefordshire, HR6 9LA.
Tel: +44 (0)1544 388 601
Fax: +44 (0)1544 388 888
E-mail: info@kingspantek.co.uk


Kingspan Insulation Limited
Bree Ind. Estate, Castleblaney,
Co. Monaghan, Republic of Ireland
Tel: +353(0)42 979 5000
Fax: +353(0)42 975 4299
E-mail: info@kingspantek.ie
www.kingspantek.co.uk


Typical panel joints for
Kingspan TEK® Building System
wall panels.

Date: 6/7/10

Drawn by: J.L. Scale: 1:25

 

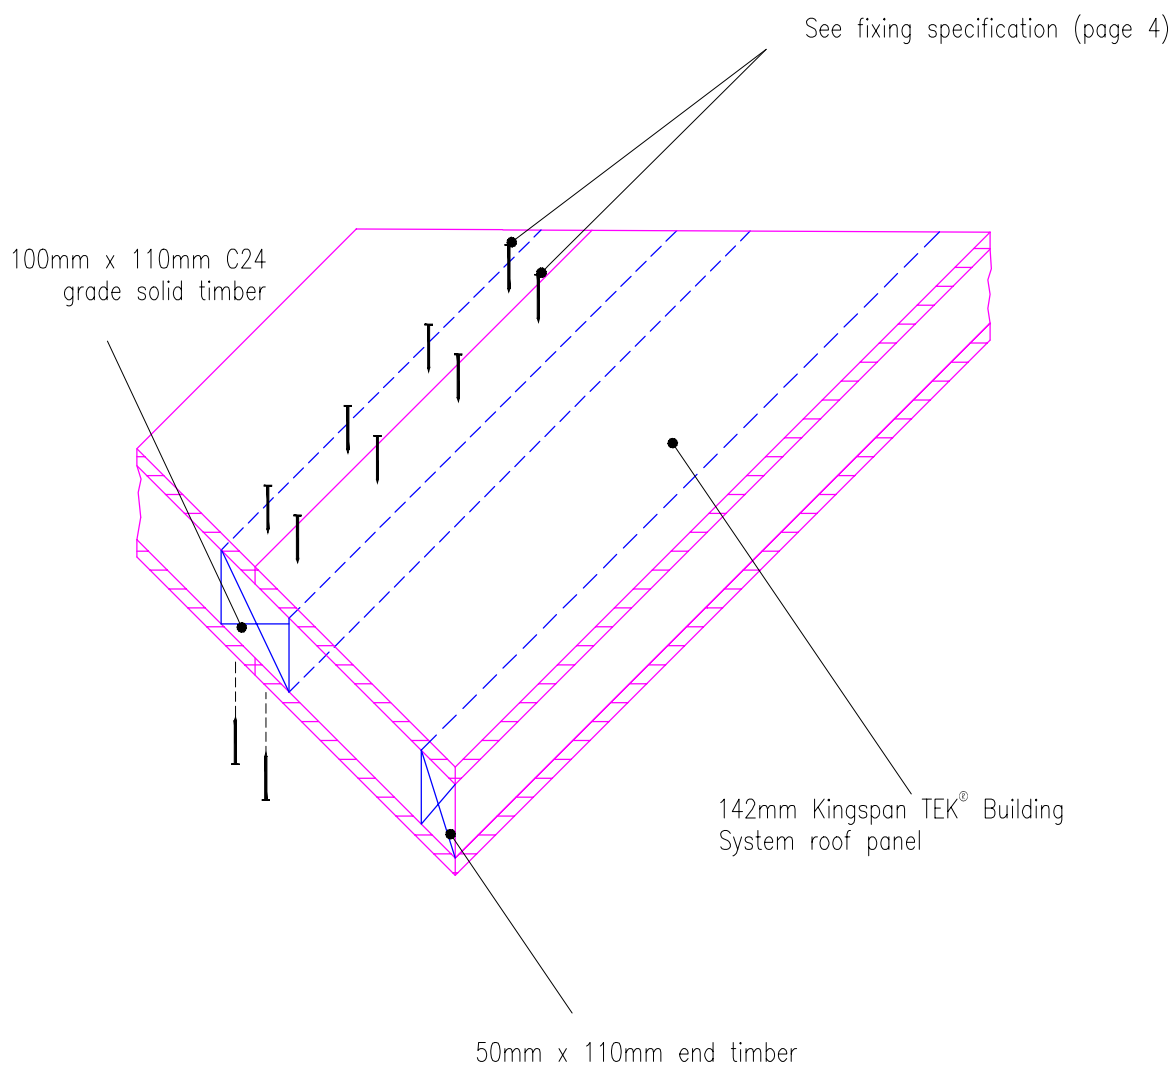

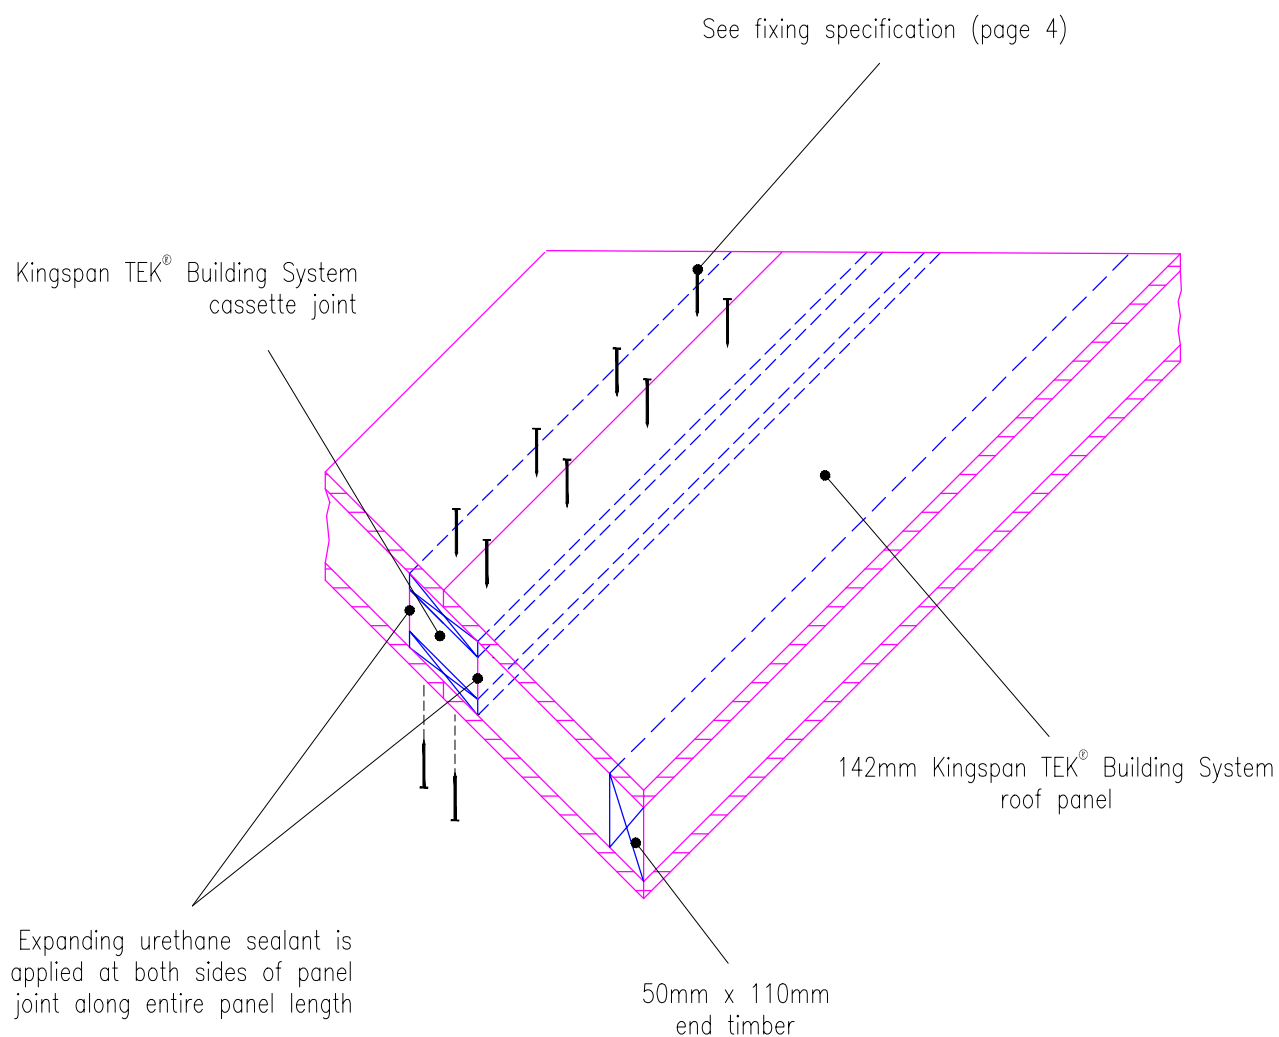


Kingspan Insulation Limited
 Pembridge, Leominster,
 Herefordshire, HR6 9LA.
 Tel: +44 (0)1544 388 601
 Fax: +44 (0)1544 388 888
 E-mail: info@kingspantek.co.uk

Kingspan Insulation Limited
 Bree Ind. Estate, Castleblaney,
 Co. Monaghan, Republic of Ireland
 Tel: +353(0)42 979 5000
 Fax: +353(0)42 975 4299
 E-mail: info@kingspantek.ie
www.kingspantek.co.uk


OSB3 cassette panel joint

Date: 6/7/10

Drawn by: J.L. Scale: 1:10

 

Kingspan TEK® Building System cassette joint

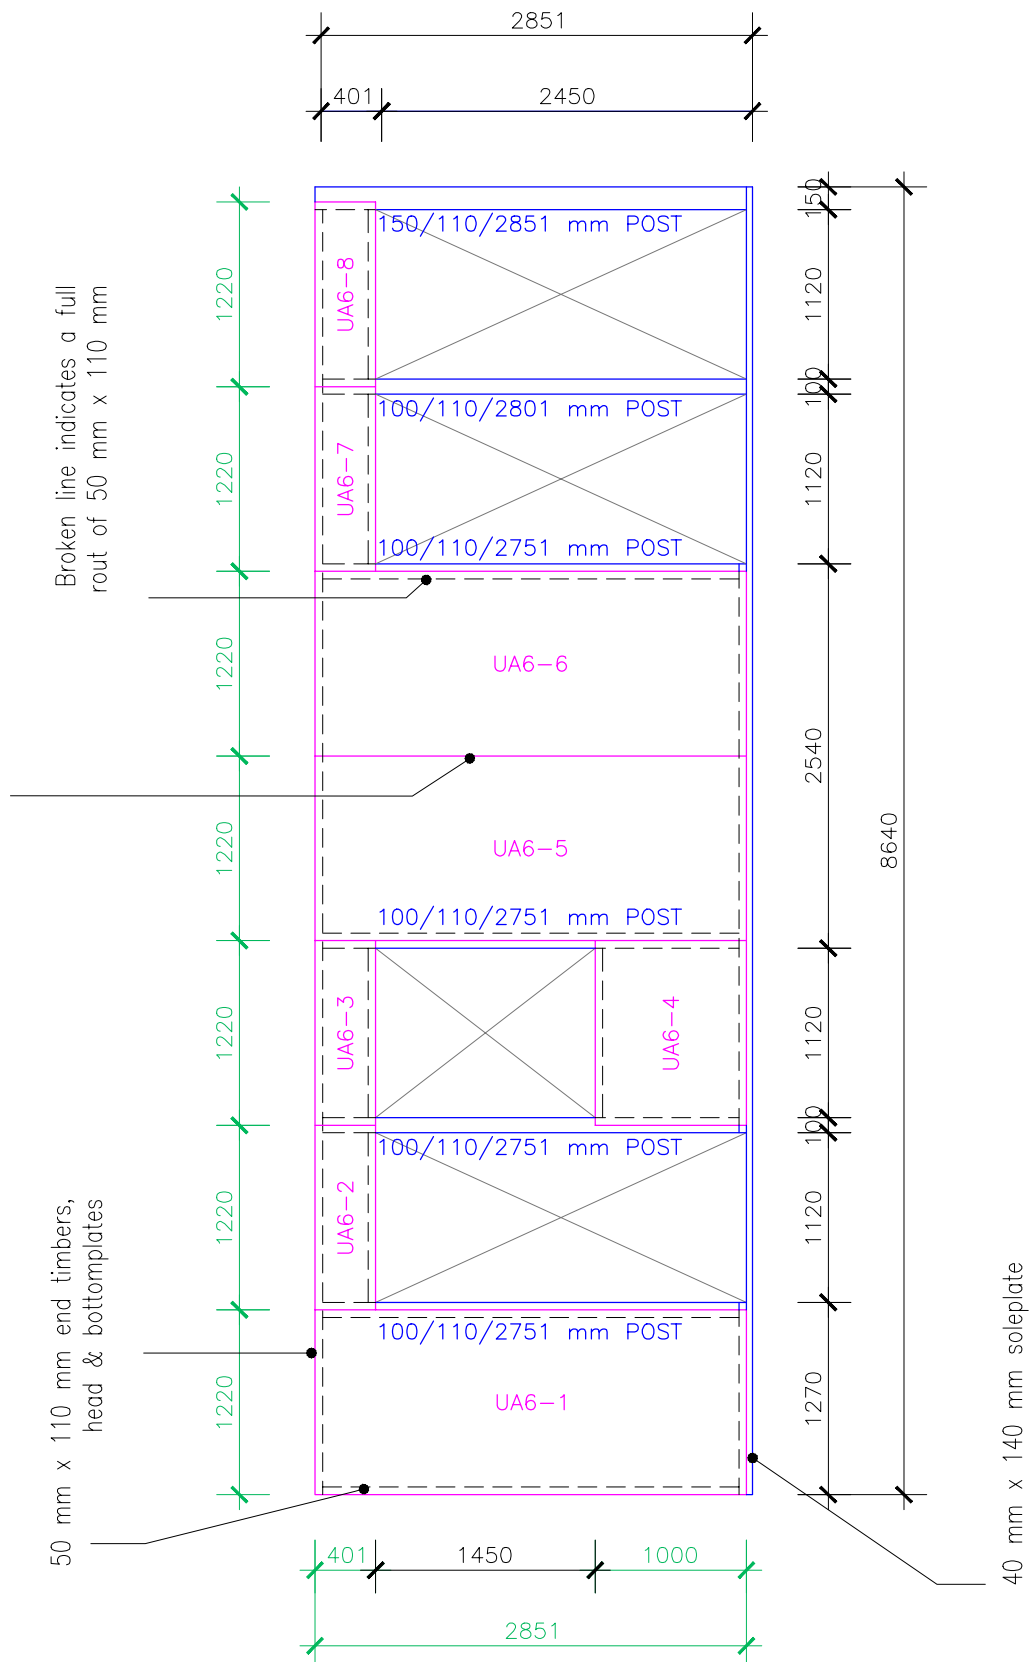


Kingspan Insulation Limited
Pembroke, Leominster,
Herefordshire, HR6 9LA.
Tel: +44 (0)1544 388 601
Fax: +44 (0)1544 388 888
E-mail: info@kingspantek.co.uk


Kingspan Insulation Limited
Bree Ind. Estate, Castleblaney,
Co. Monaghan, Republic of Ireland
Tel: +353(0)42 979 5000
Fax: +353(0)42 975 4299
E-mail: info@kingspantek.ie
www.kingspantek.co.uk

Typical wall elevation with
window & door openings.

Date: 6/7/10

Drawn by: J.L. Scale: 1:50

 

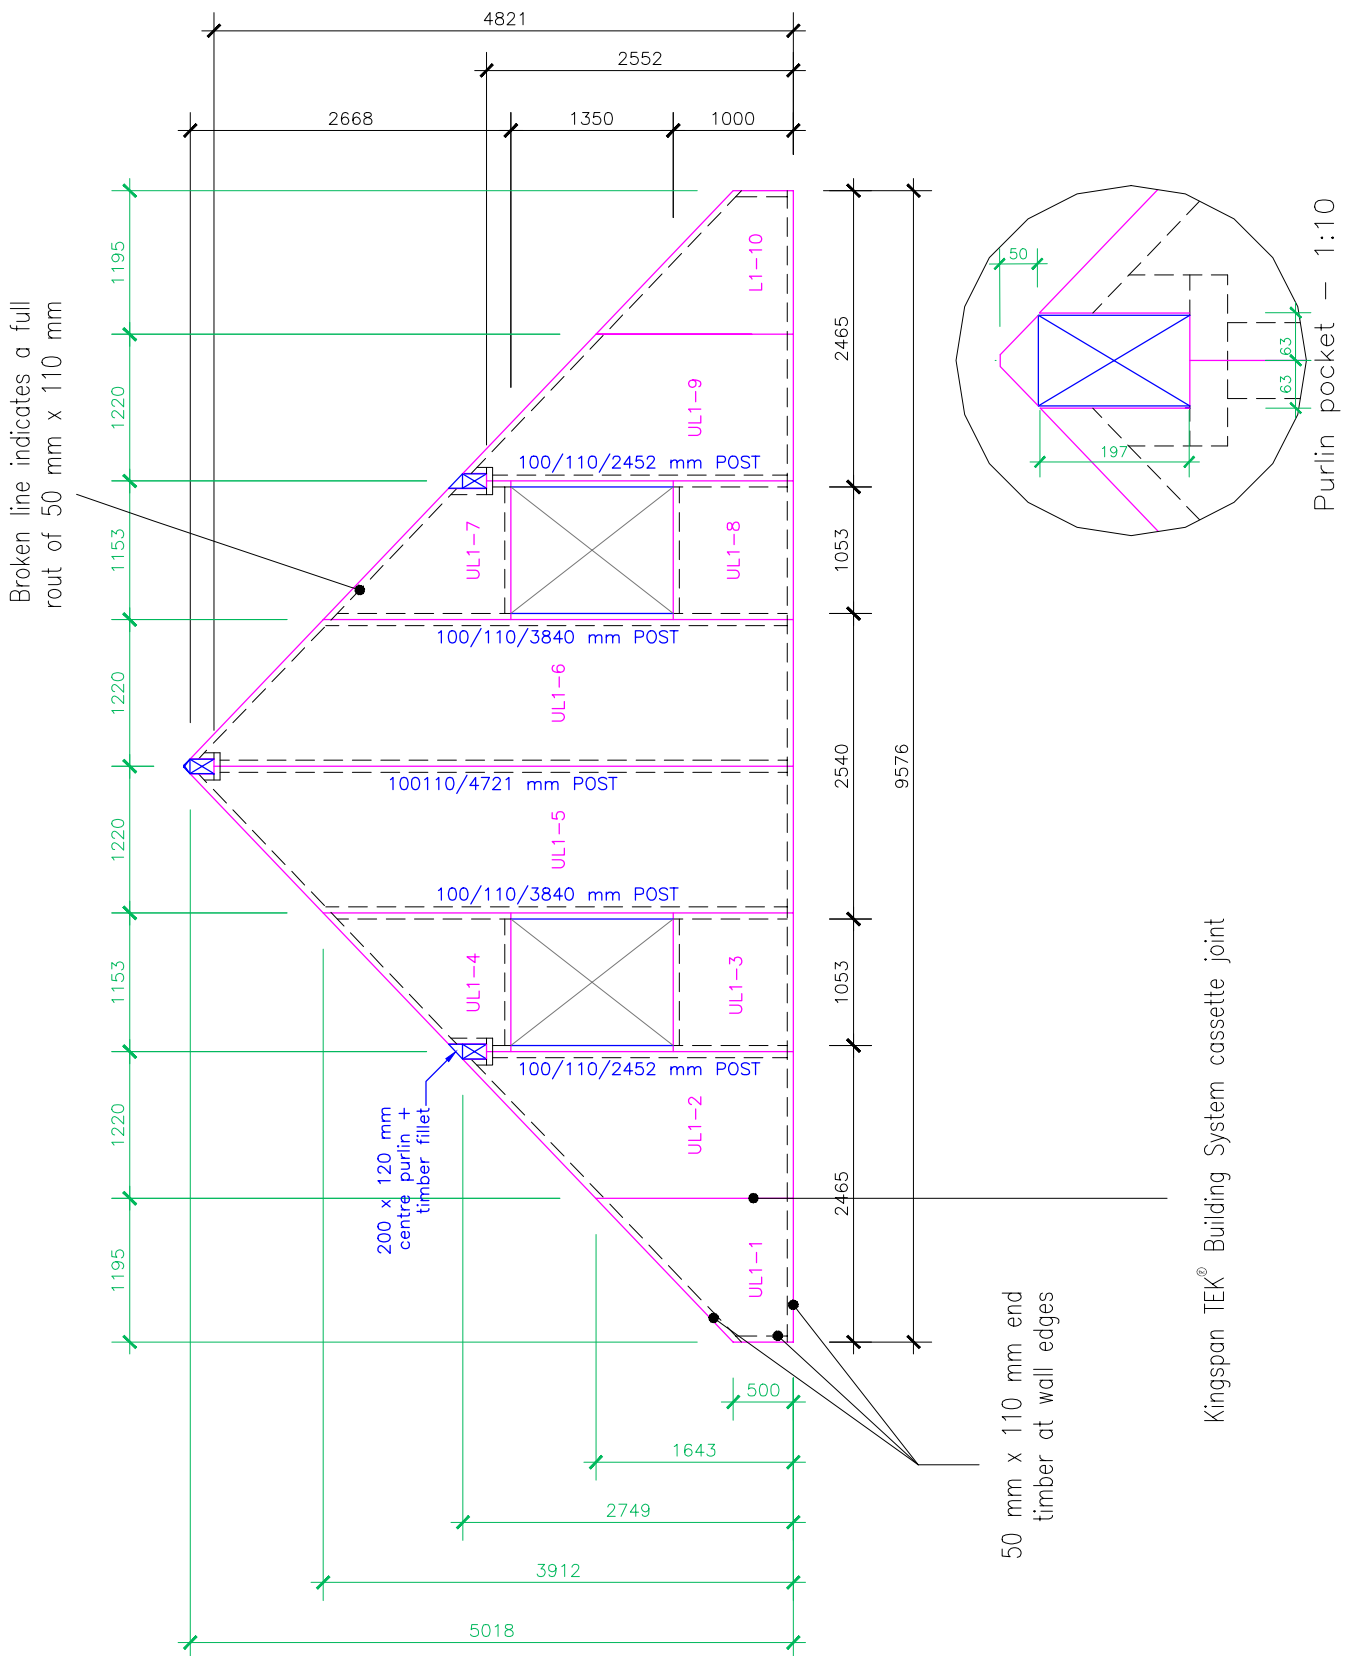

Kingspan
TEK
Building System


Kingspan Insulation Limited
Pembroke, Leominster,
Herefordshire, HR6 9LA.
Tel: +44 (0)1544 388 601
Fax: +44 (0)1544 388 888
E-mail: info@kingspantek.co.uk


Kingspan Insulation Limited
Bree Ind. Estate, Castleblaney,
Co. Monaghan, Republic of Ireland
Tel: +353(0)42 979 5000
Fax: +353(0)42 975 4299
E-mail: info@kingspantek.ie
www.kingspantek.co.uk

Typical gable elevation with
ridge beam pocket detail.

Date: 6/7/10

Drawn by: J.L. Scale: 1:75

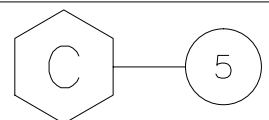

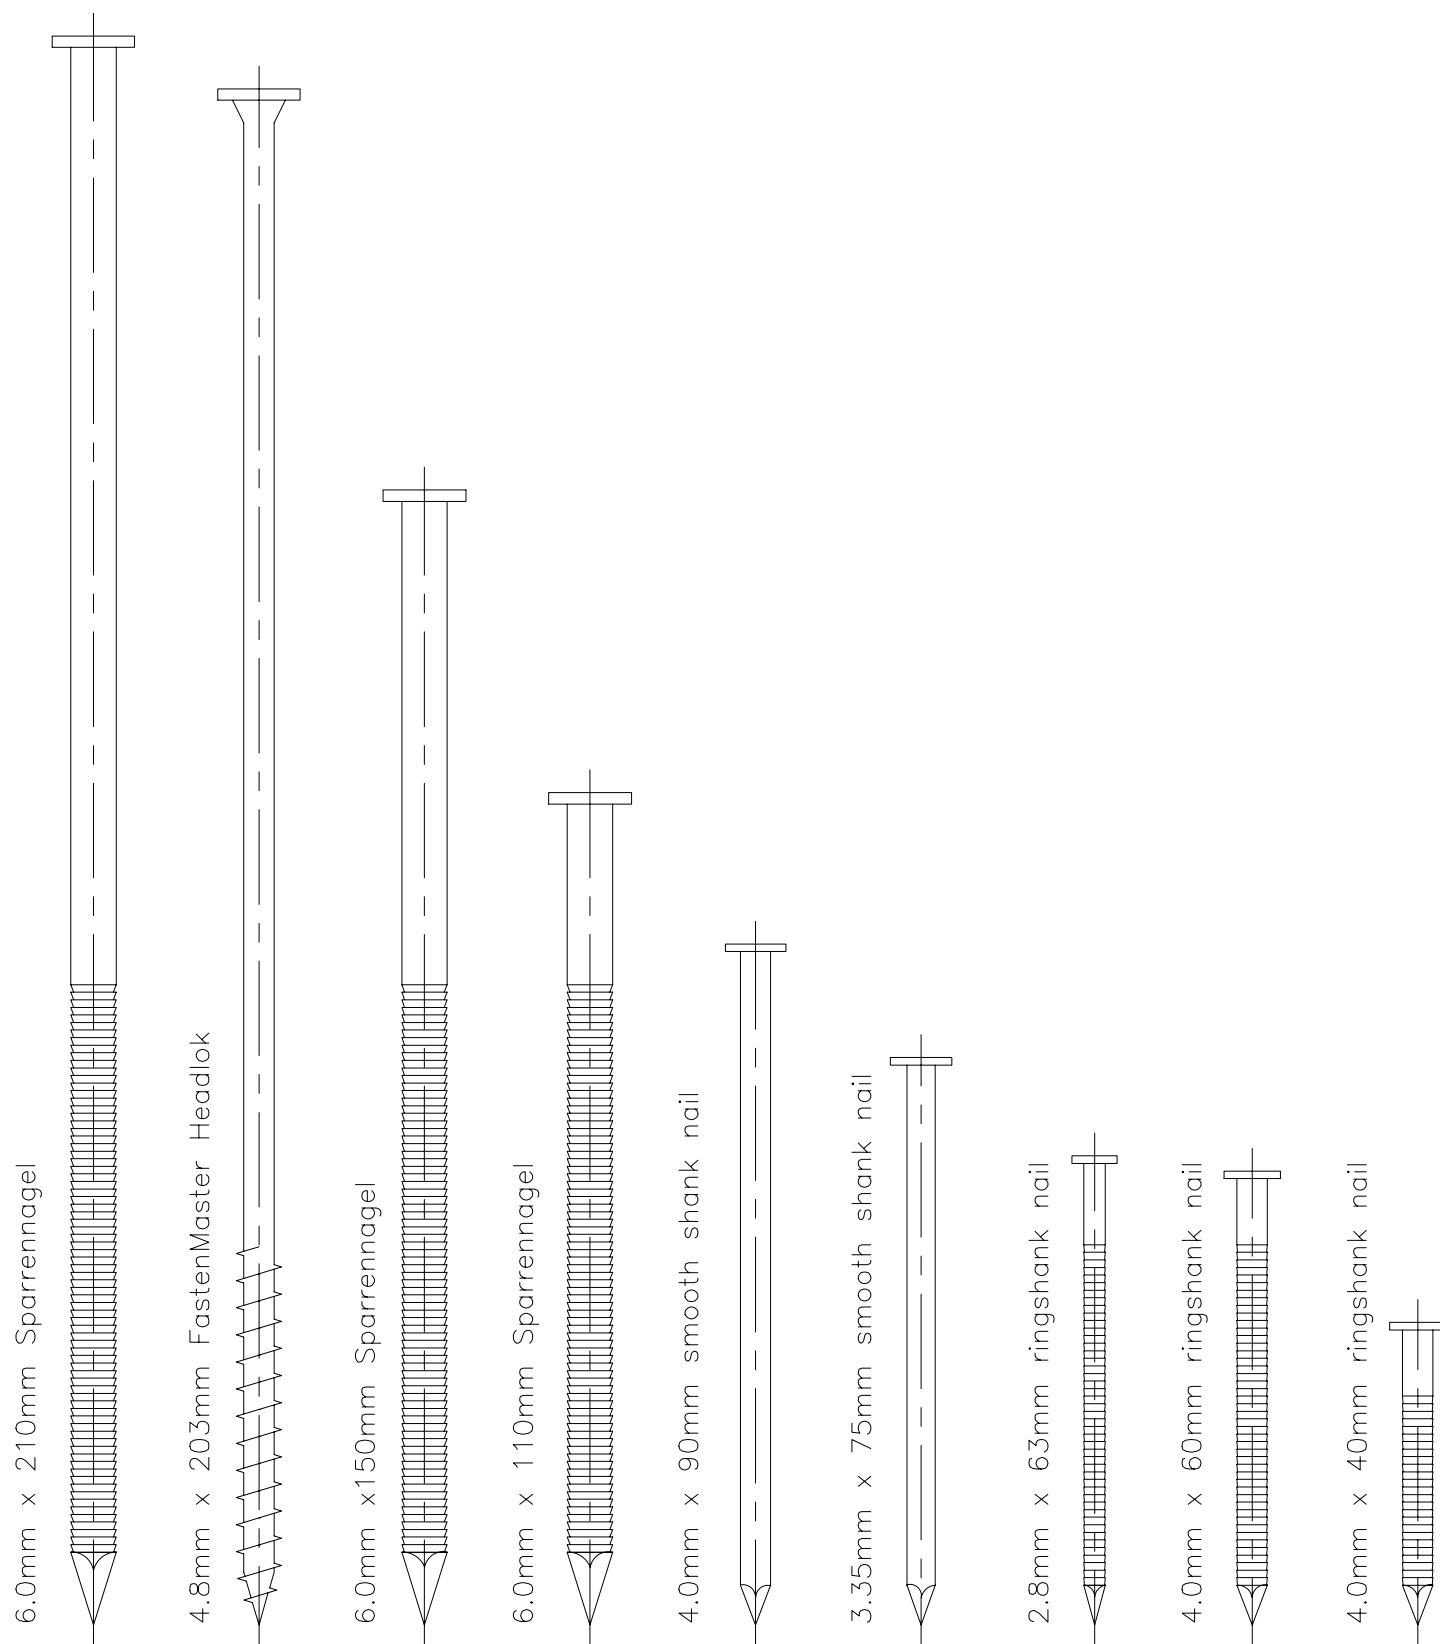


Kingspan Insulation Limited
Pembroke, Leominster,
Herefordshire, HR6 9LA.
Tel: +44 (0)1544 388 601
Fax: +44 (0)1544 388 888
E-mail: info@kingspantek.co.uk


Kingspan Insulation Limited
Bree Ind. Estate, Castleblaney,
Co. Monaghan, Republic of Ireland
Tel: +353(0)42 979 5000
Fax: +353(0)42 975 4299
E-mail: info@kingspantek.ie
www.kingspantek.co.uk

**Standard fixings -
sparrennagel, smooth,
ringshanks nails & SIP screw**


Date:
6/7/10

Drawn by: J.L. Scale: 1:1

 


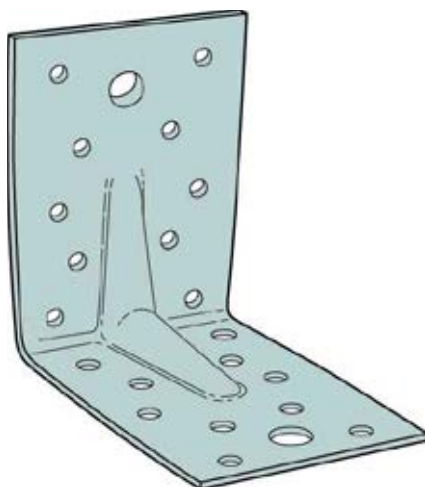

Angle bracket – NTS

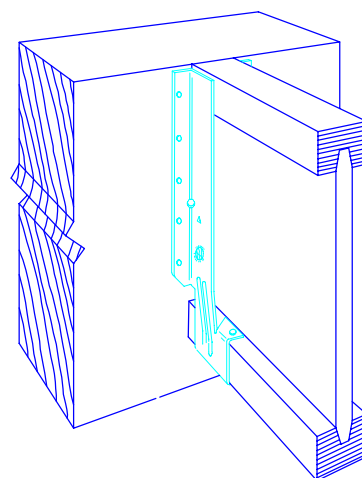

Face mounted joist hanger

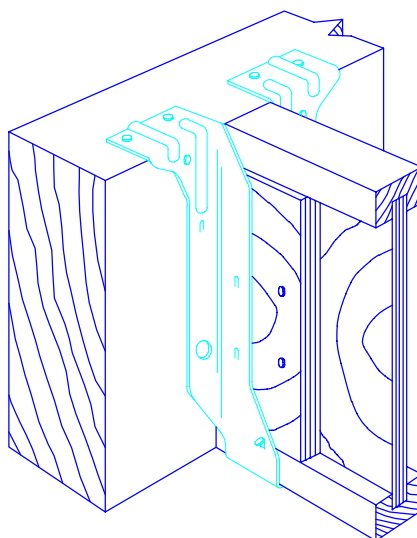

Top flange joist hanger
with optional web-stiffness




Kingspan Insulation Limited
Pembroke, Leominster,
Herefordshire, HR6 9LA.
Tel: +44 (0)1544 388 601
Fax: +44 (0)1544 388 888
E-mail: info@kingspantek.co.uk



Kingspan Insulation Limited
Bree Ind. Estate, Castleblaney,
Co. Monaghan, Republic of Ireland
Tel: +353(0)42 979 5000
Fax: +353(0)42 975 4299
E-mail: info@kingspantek.ie
www.kingspantek.co.uk

Standard fixings - hangers & brackets.


Date: 6/7/10

Drawn by: J.L. Scale: 1:5

 


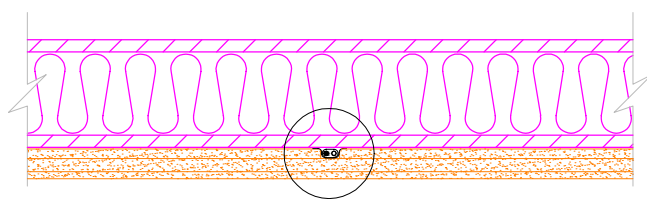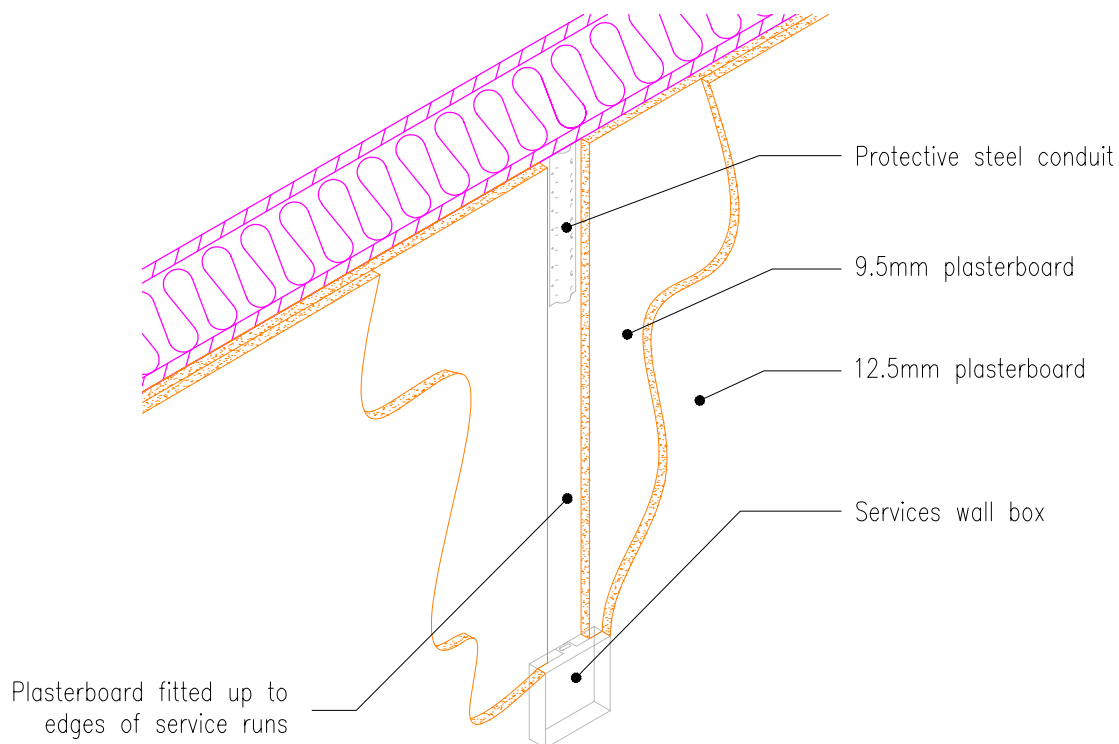


Wall section using triple layer plasterboard to create channel for party wall mounted services.

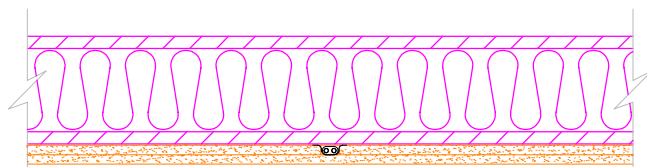

Wall section using double layer plasterboard to create channel for internal wall mounted services.

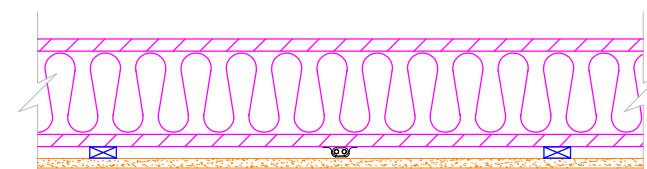

Alternate method using plasterboard on counter battens to create channel for internal wall mounted services.

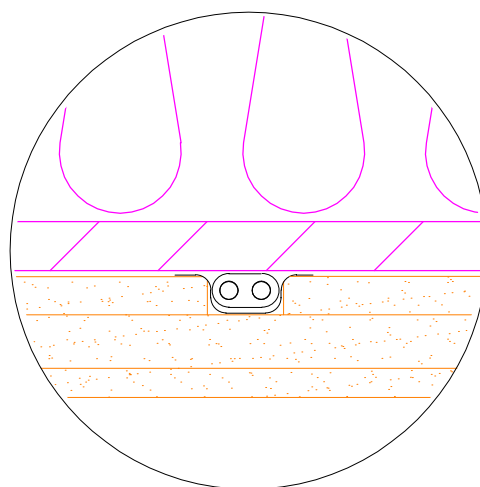

Wall mounted services detail - electrical.





Kingspan Insulation Limited
Pembroke, Leominster,
Herefordshire, HR6 9LA.
Tel: +44 (0)1544 388 601
Fax: +44 (0)1544 388 888
E-mail: info@kingspantek.co.uk

Kingspan Insulation Limited
Bree Ind. Estate, Castleblaney,
Co. Monaghan, Republic of Ireland
Tel: +353(0)42 979 5000
Fax: +353(0)42 975 4299
E-mail: info@kingspantek.ie
www.kingspantek.co.uk

Date: 6/7/10


Drawn by: J.L. Scale: 1:10

 

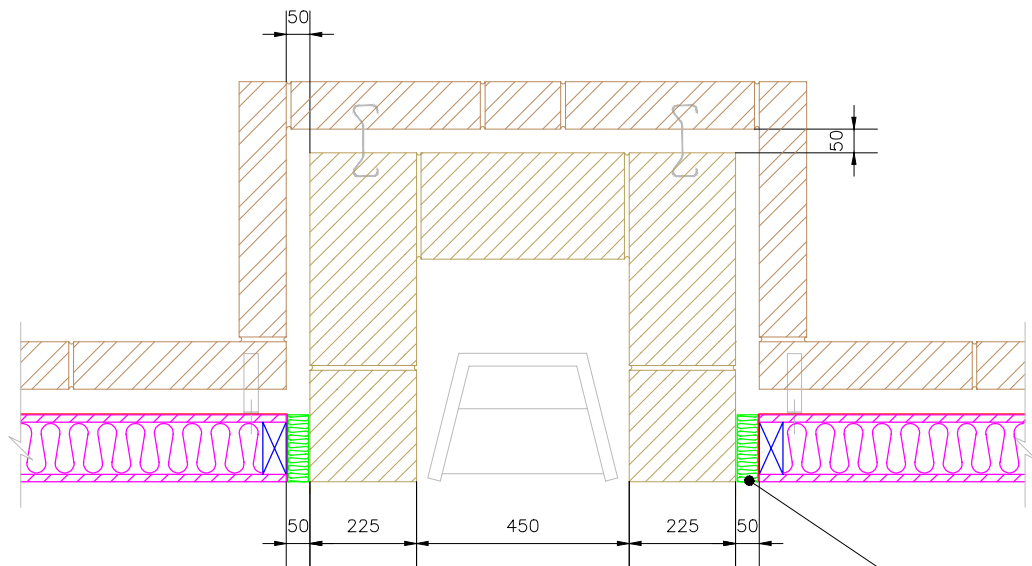

Ground Floor

40mm min. gap between panel & block filled with non-combustible material

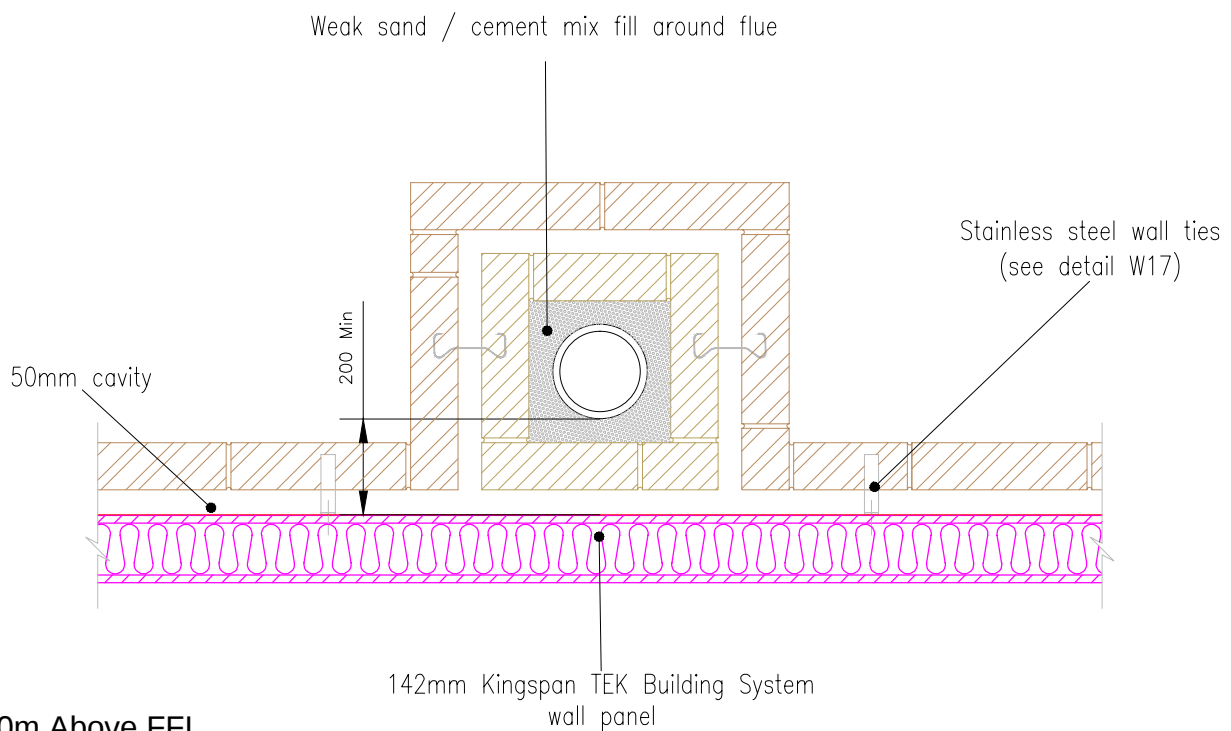

1.0m Above FFL



Kingspan Insulation Limited
Pembroke, Leominster,
Herefordshire, HR6 9LA.
Tel: +44 (0)1544 388 601
Fax: +44 (0)1544 388 888
E-mail: info@kingspantek.co.uk


Kingspan Insulation Limited
Bree Ind. Estate, Castleblaney,
Co. Monaghan, Republic of Ireland
Tel: +353(0)42 979 5000
Fax: +353(0)42 975 4299
E-mail: info@kingspantek.ie
www.kingspantek.co.uk


External fireplace recess & chimney.

Date: 6/7/10


Drawn by: J.L.

Scale: 1:16

 

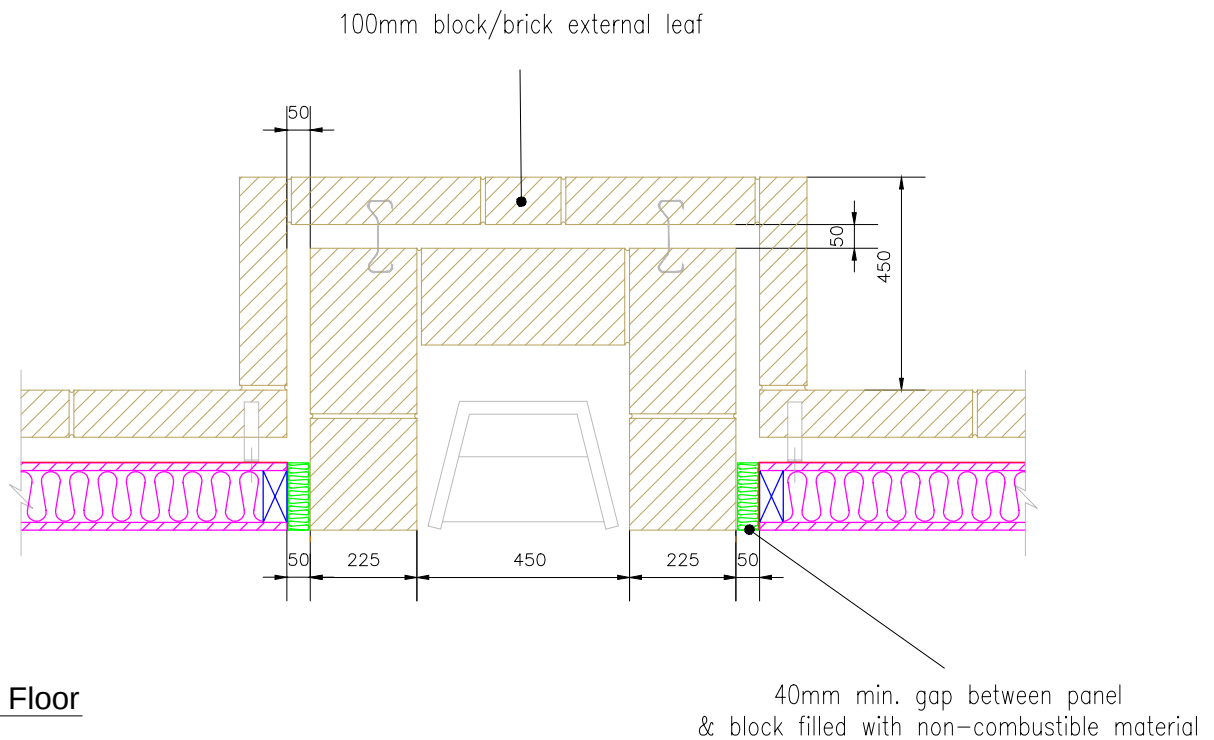

Ground Floor

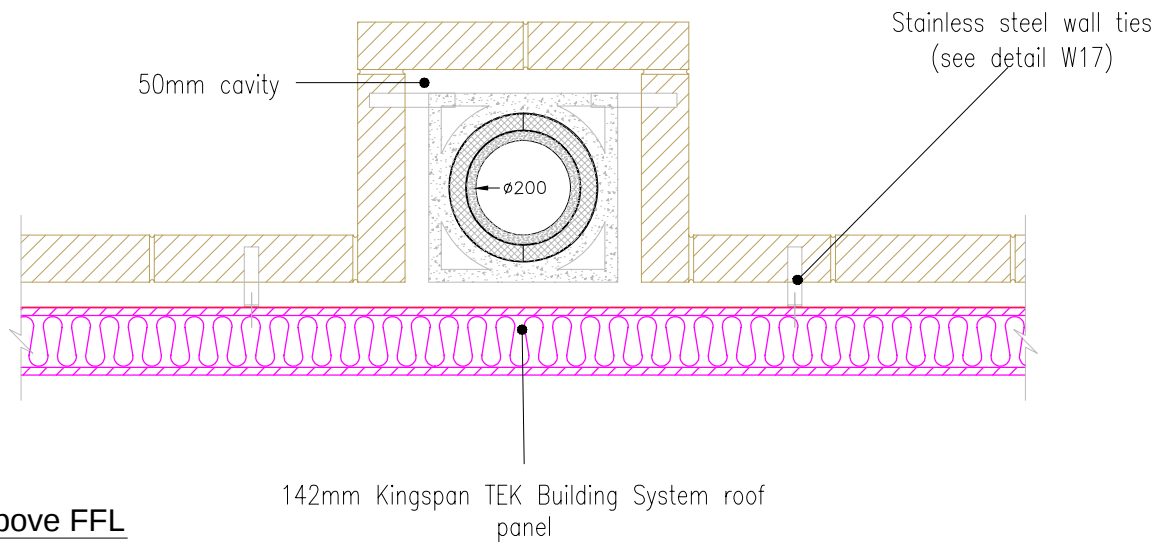

1.0m Above FFL




Kingspan Insulation Limited
Pembroke, Leominster,
Herefordshire, HR6 9LA.
Tel: +44 (0)1544 388 601
Fax: +44 (0)1544 388 888
E-mail: info@kingspantek.co.uk

Kingspan Insulation Limited
Bree Ind. Estate, Castleblaney,
Co. Monaghan, Republic of Ireland
Tel: +353(0)42 979 5000
Fax: +353(0)42 975 4299
E-mail: info@kingspantek.ie
www.kingspantek.co.uk

**Alternate external fireplace
recess & chimney.**

Date: 6/7/10

Drawn by: J.L. Scale: 1:16

 

Contact Details

Customer Service

For quotations, order placement and details of despatches please contact the Kingspan Insulation Customer Service Department on the numbers below:

UK – Tel: +44 (0) 1544 388 601
– Fax: +44 (0) 1544 388 888
– email: customerservice@kingspantek.co.uk

Ireland – Tel: +353 (0) 42 979 5000
– Fax: +353 (0) 42 975 4299
– email: info@kingspantek.ie

Technical Advice

Kingspan Insulation supports all of its products with a comprehensive Technical Advisory Service for specifiers, stockists and contractors.

This includes a computer-aided service designed to give fast, accurate technical advice. Simply phone the Kingspan Insulation Technical Service Department with your project specification. Calculations can be carried out to provide U-values, condensation / dew point risk, required insulation thicknesses etc... Thereafter any number of permutations can be provided to help you achieve your desired targets.

The Kingspan Insulation Technical Service Department can also give general application advice and advice on design detailing and fixing etc... Site surveys are also undertaken as appropriate.

The Kingspan Insulation British Technical Service Department operates under a management system certified to the BBA



Scheme for Assessing the Competency of Persons to Undertake U-value and Condensation Risk Calculations.

Please contact the Kingspan Insulation Technical Service Department on the numbers below:

UK – Tel: +44 (0) 1544 387 382
– Fax: +44 (0) 1544 387 482
– email: technical@kingspantek.co.uk

Ireland – Tel: +353 (0) 42 975 4297
– Fax: +353 (0) 42 975 4296
– email: technical@kingspantek.ie

Literature & Samples

Kingspan Insulation produces a comprehensive range of technical literature for specifiers, contractors, stockists and end users.

The literature contains clear 'user friendly' advice on typical design; design considerations; thermal properties; sitework and product data.

Kingspan TEK® technical literature is an essential specification tool. For copies please contact the Kingspan Insulation Marketing Department or visit the **Kingspan TEK®** website, using the details below:

UK – Tel: +44 (0) 1544 387 384
– Fax: +44 (0) 1544 387 484
– email: literature@kingspantek.co.uk
– www.kingspantek.co.uk/literature

Ireland – Tel: +353 (0) 42 979 5000
– Fax: +353 (0) 42 975 4299
– email: info@kingspantek.ie
– www.kingspantek.ie/literature

General Enquiries

For all other enquiries contact Kingspan Insulation on the numbers below:

UK – Tel: +44 (0) 1544 388 601
– Fax: +44 (0) 1544 388 888
– email: info@kingspantek.co.uk

Ireland – Tel: +353 (0) 42 979 5000
– Fax: +353 (0) 42 975 4299
– email: info@kingspantek.ie

Kingspan Insulation Ltd. reserves the right to amend product specifications without prior notice. The information, technical details and fixing instructions etc. included in this literature are given in good faith and apply to uses described. Recommendations for use should be verified for suitability and compliance with actual requirements, specifications and any applicable laws and regulations. For other applications or conditions of use, Kingspan offers a Technical Advisory Service (see above), the advice of which should be sought for uses of Kingspan products that are not specifically described herein. Please check that your copy of this literature is current by contacting the Kingspan Insulation Marketing Department (see above).

Kingspan Insulation Ltd is a member of:
The Structural Timber Association (STA)



Kingspan Insulation Ltd

Pembridge, Leominster, Herefordshire HR6 9LA, UK
Castleblayney, County Monaghan, Ireland

www.kingspantek.co.uk

© Kingspan, Nilvent, TEK, Thermawall, the zo Device and the Lion Device are Registered Trademarks of the Kingspan Group plc in the UK, Ireland and other countries. All rights reserved. Registered in England & Wales, No. 01882722. Registered Office: Pembridge, Leominster, Herefordshire HR6 9LA UK. VAT GB428602456.

Registered in Ireland, No. 54621.

Registered Office: Bree Industrial Estate, Castleblayney, Co. Monaghan, Ireland. VAT IE4575069I.

Kingspan TEK® Delivery Partner

