



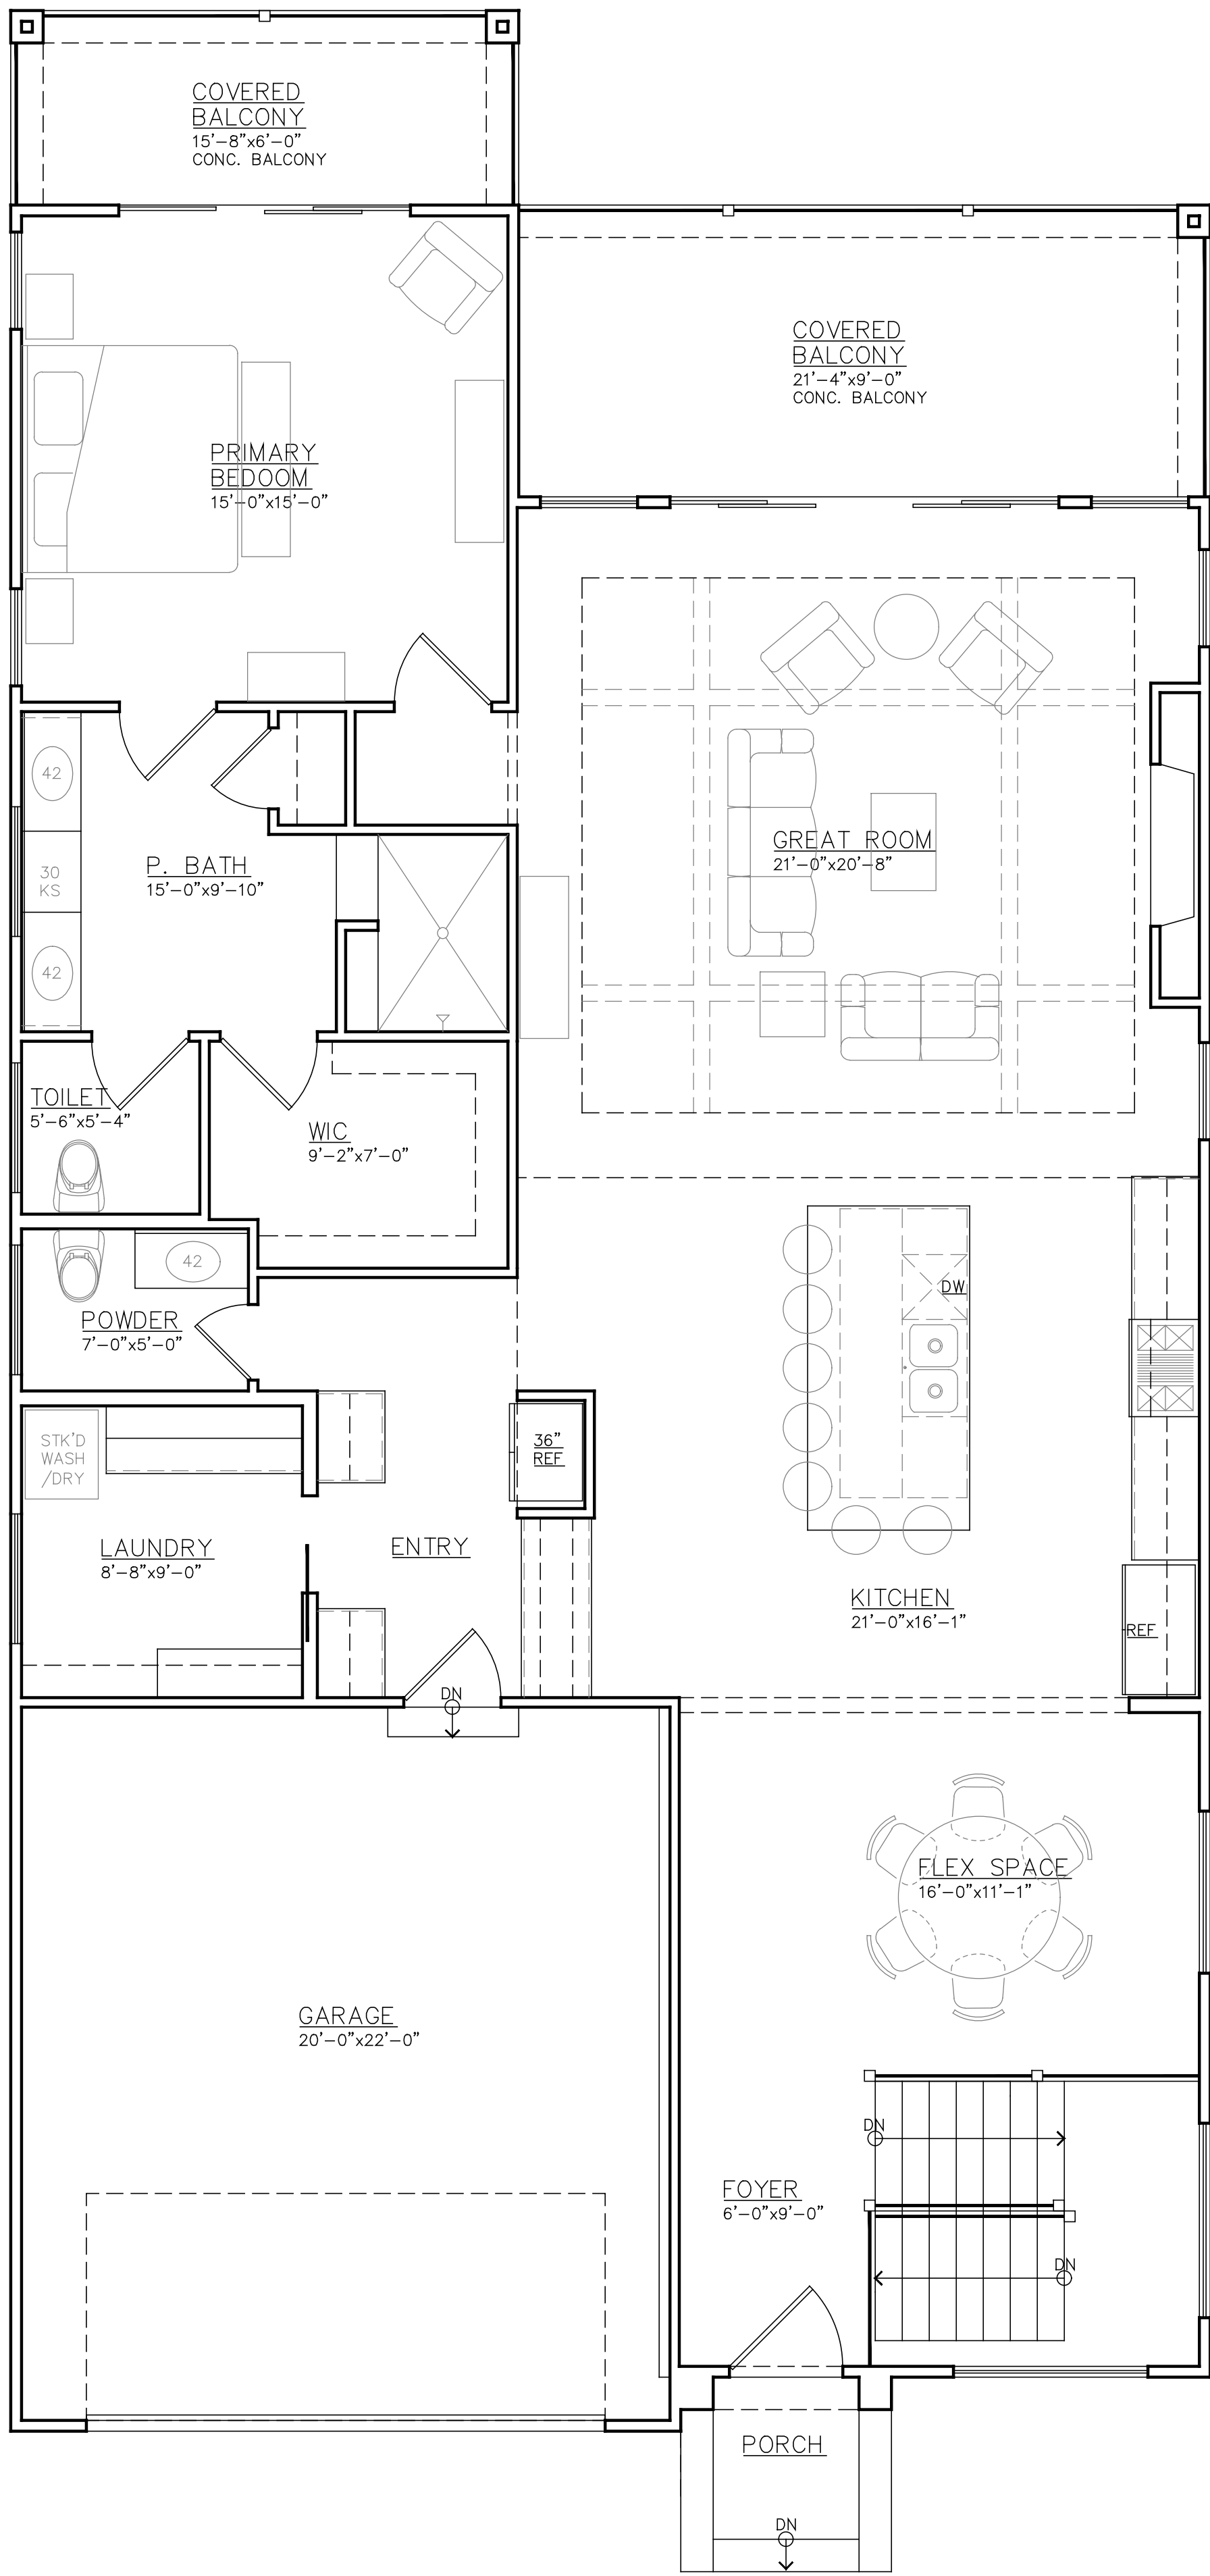

FIRST FLOOR PLAN
SCALE: 1/4" = 1'-0" 1,867 sf FINISHED

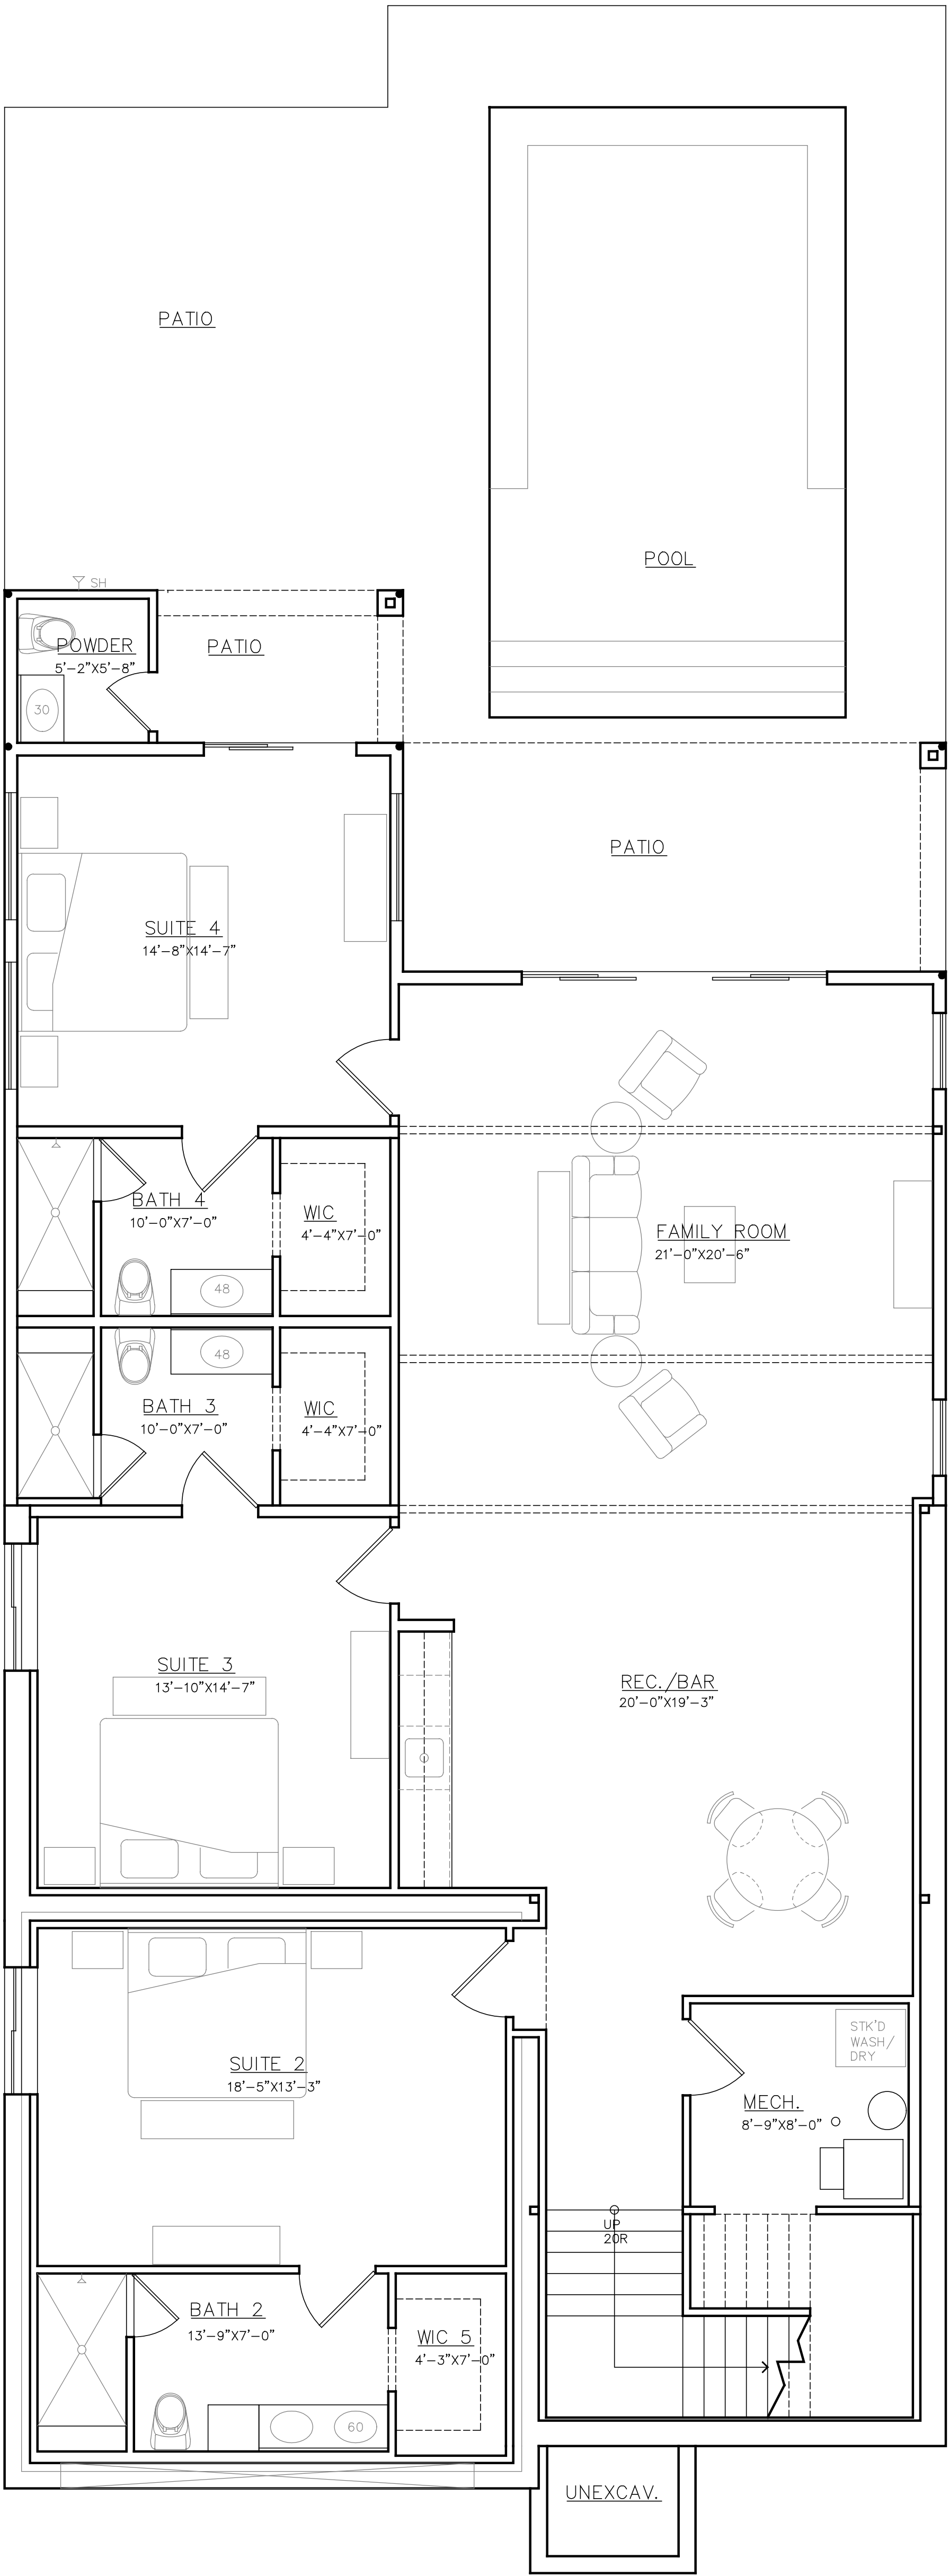

FOUNDATION PLAN
SCALE: 1/4" = 1'-0" 2,162 sf FINISHED