
 
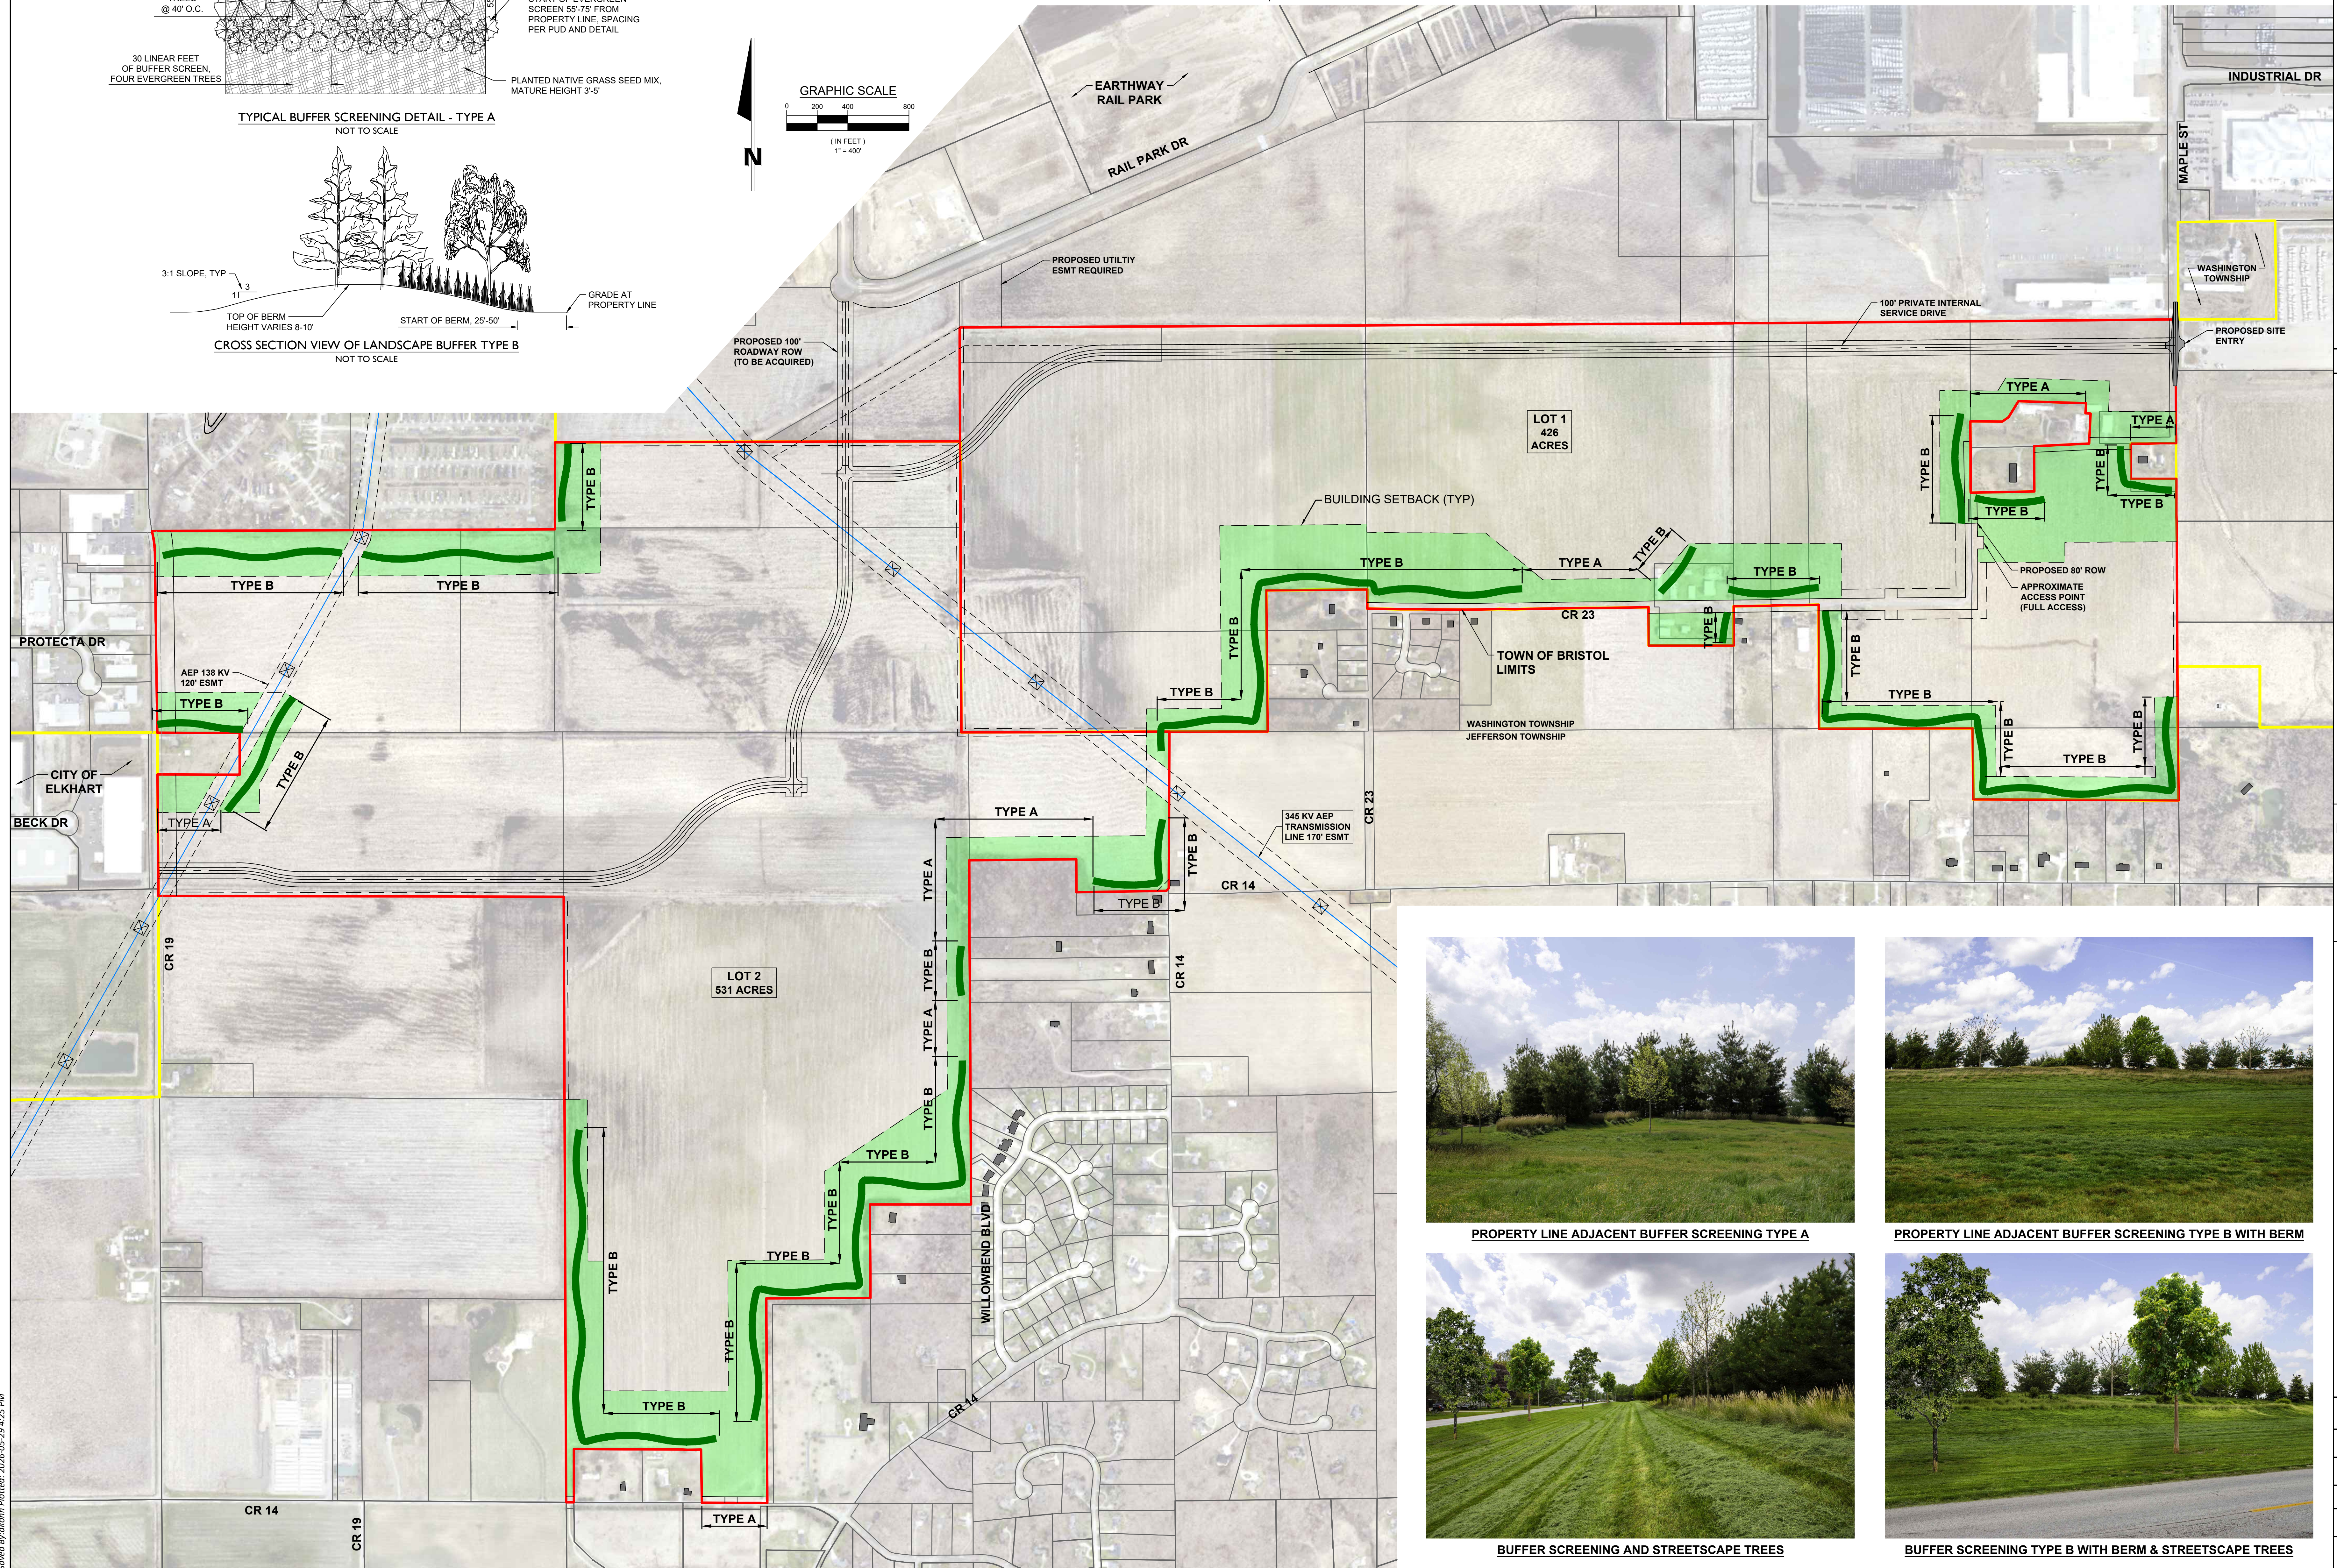
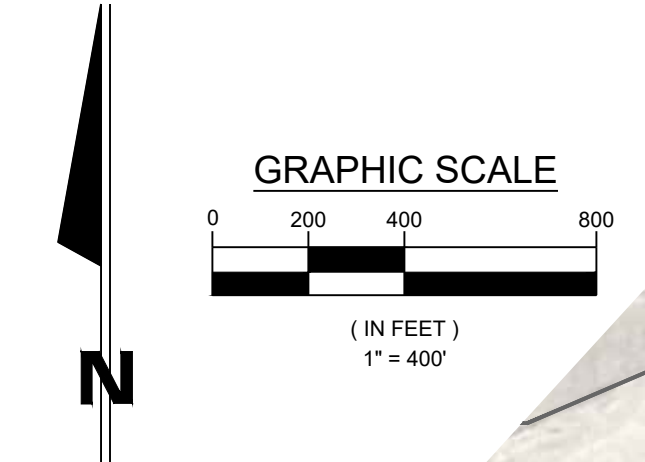


BRISTOL INNOVATION PARK - DPUD

SITE PLAN SUPPORT DRAWING
 PART OF SECTIONS 32, 33 AND 34, T38N, R6E, WASHINGTON TOWNSHIP
 PART OF SECTION 03 AND 05, T37N, R6E, JEFFERSON TOWNSHIP
 ELKHART COUNTY, INDIANA

LEGEND
 LANDSCAPE BUFFER AND SCREENING, TYPE A
 LANDSCAPE BUFFER TYPE B WITH BERM

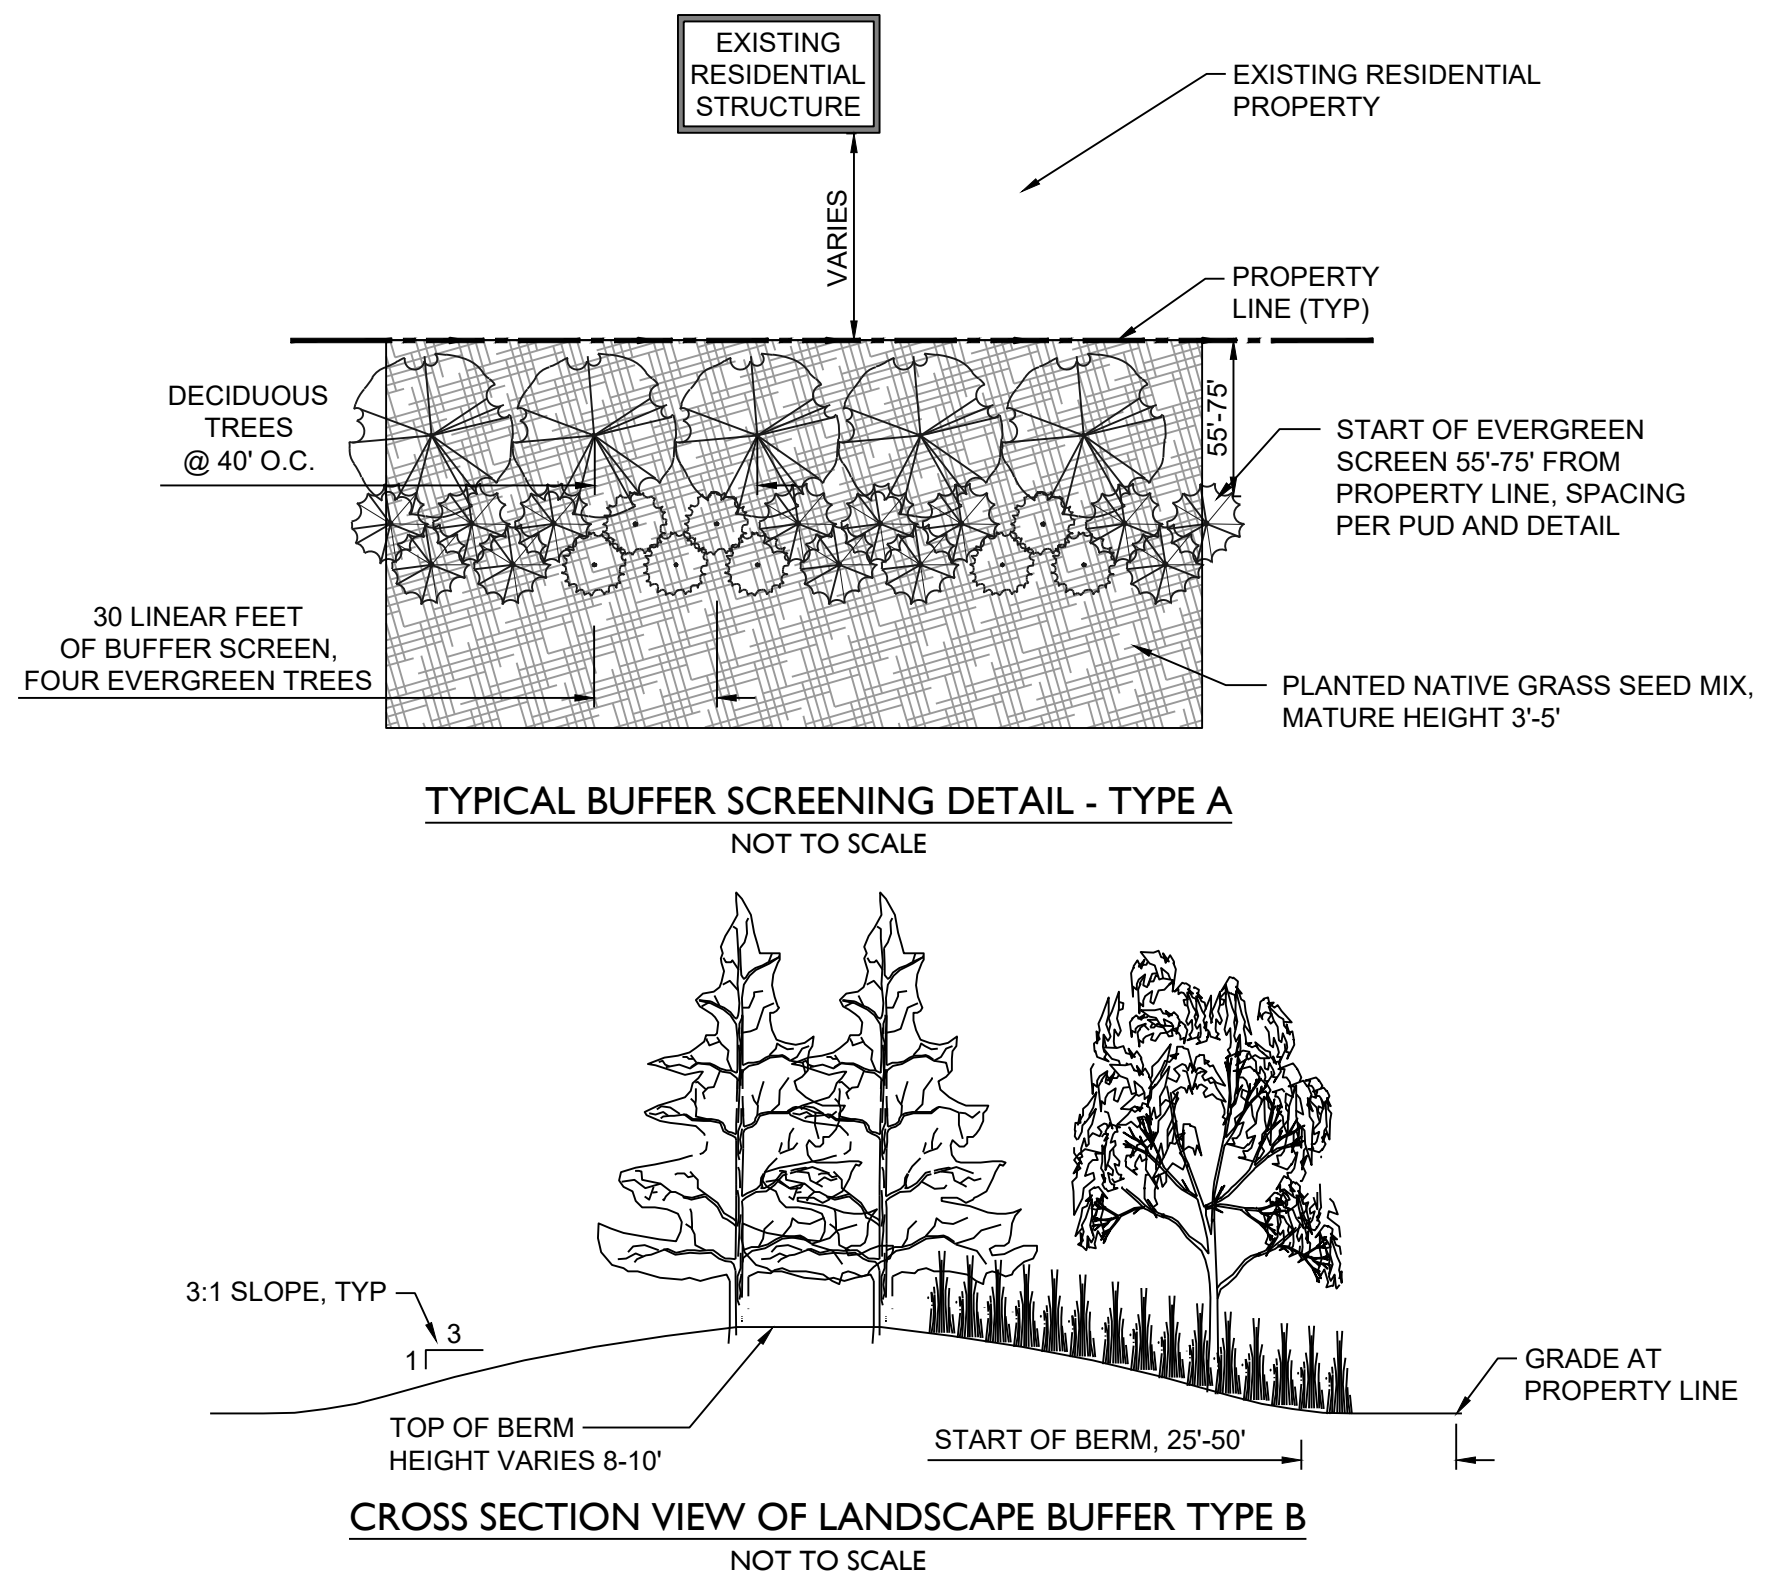


PROPERTY LINE ADJACENT BUFFER SCREENING TYPE A



PROPERTY LINE ADJACENT BUFFER SCREENING TYPE B WITH BERM



BUFFER SCREENING AND STREETSCAPE TREES

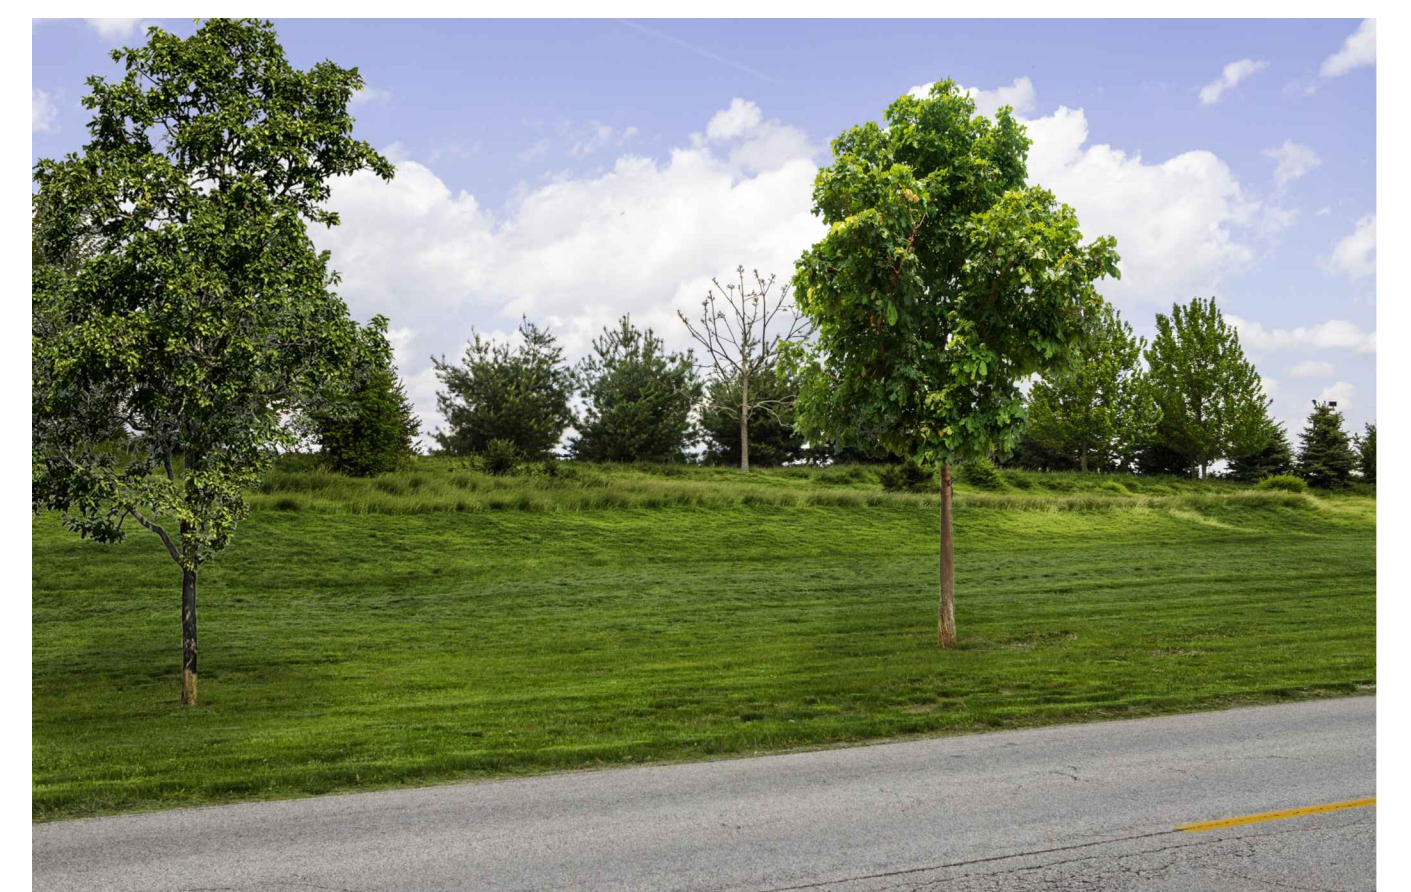

BUFFER SCREENING TYPE B WITH BERM & STREETSCAPE TREES

**JONES
 PETRIE
 RAFINSKI**

PRELIMINARY FOR
 PERMIT REVIEW
 PURPOSES ONLY
 NOT FOR
 CONSTRUCTION

BRISTOL INNOVATION PARK
 KAUFFMAN/WILHELM
 BRISTOL, IN
 ADDRESS
 LANDSCAPE BUFFER & SCREENING PLAN

DESIGNED BY: KJ
 REVIEWED BY: RH
 DRAWN BY: DK
 REVIEWED BY: -
 DATE: APRIL 2026
 JOB NUMBER: 2026-0042
 HORIZ. SCALE: 1" = 400'
 VERTICAL SCALE: NONE

SHEET 8

File: J:\Project\2026 Project\2026-0042\1\William Property\07_Design\ENG\DPUD\DPUD-8_BUFFER-&-SCREENING.dwg
 Saved By: dafahn Pholter, 2026-05-29 4:23 PM

REV	DESCRIPTION	DATE