


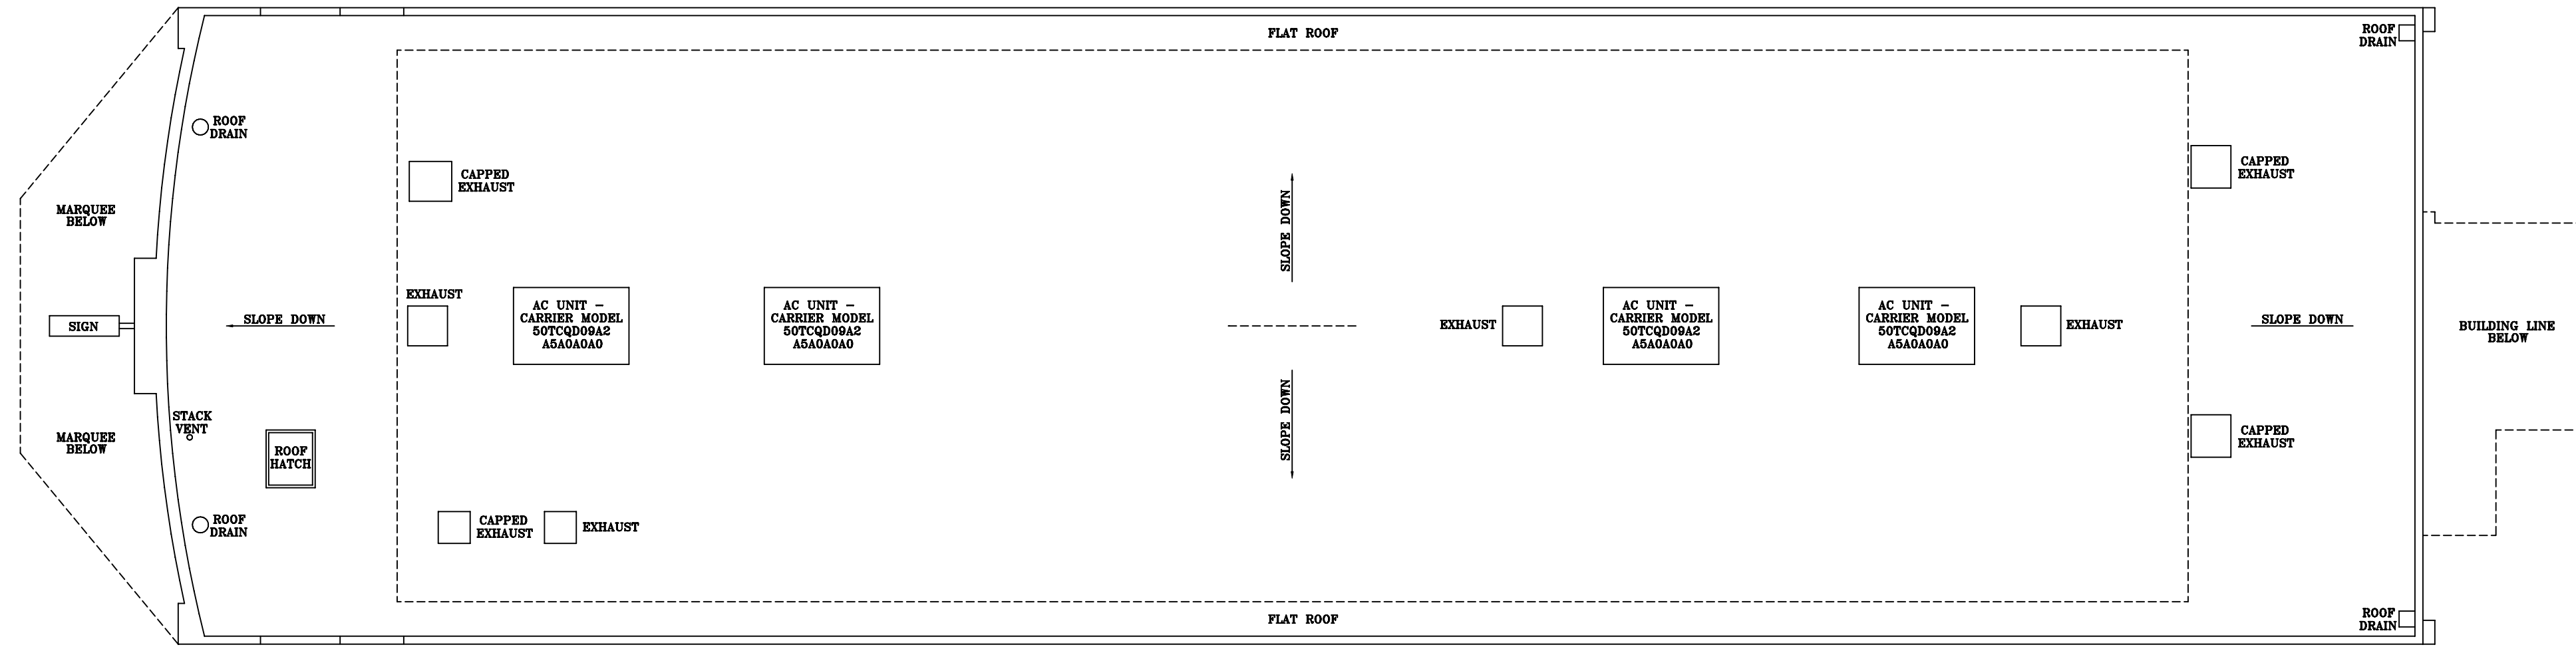


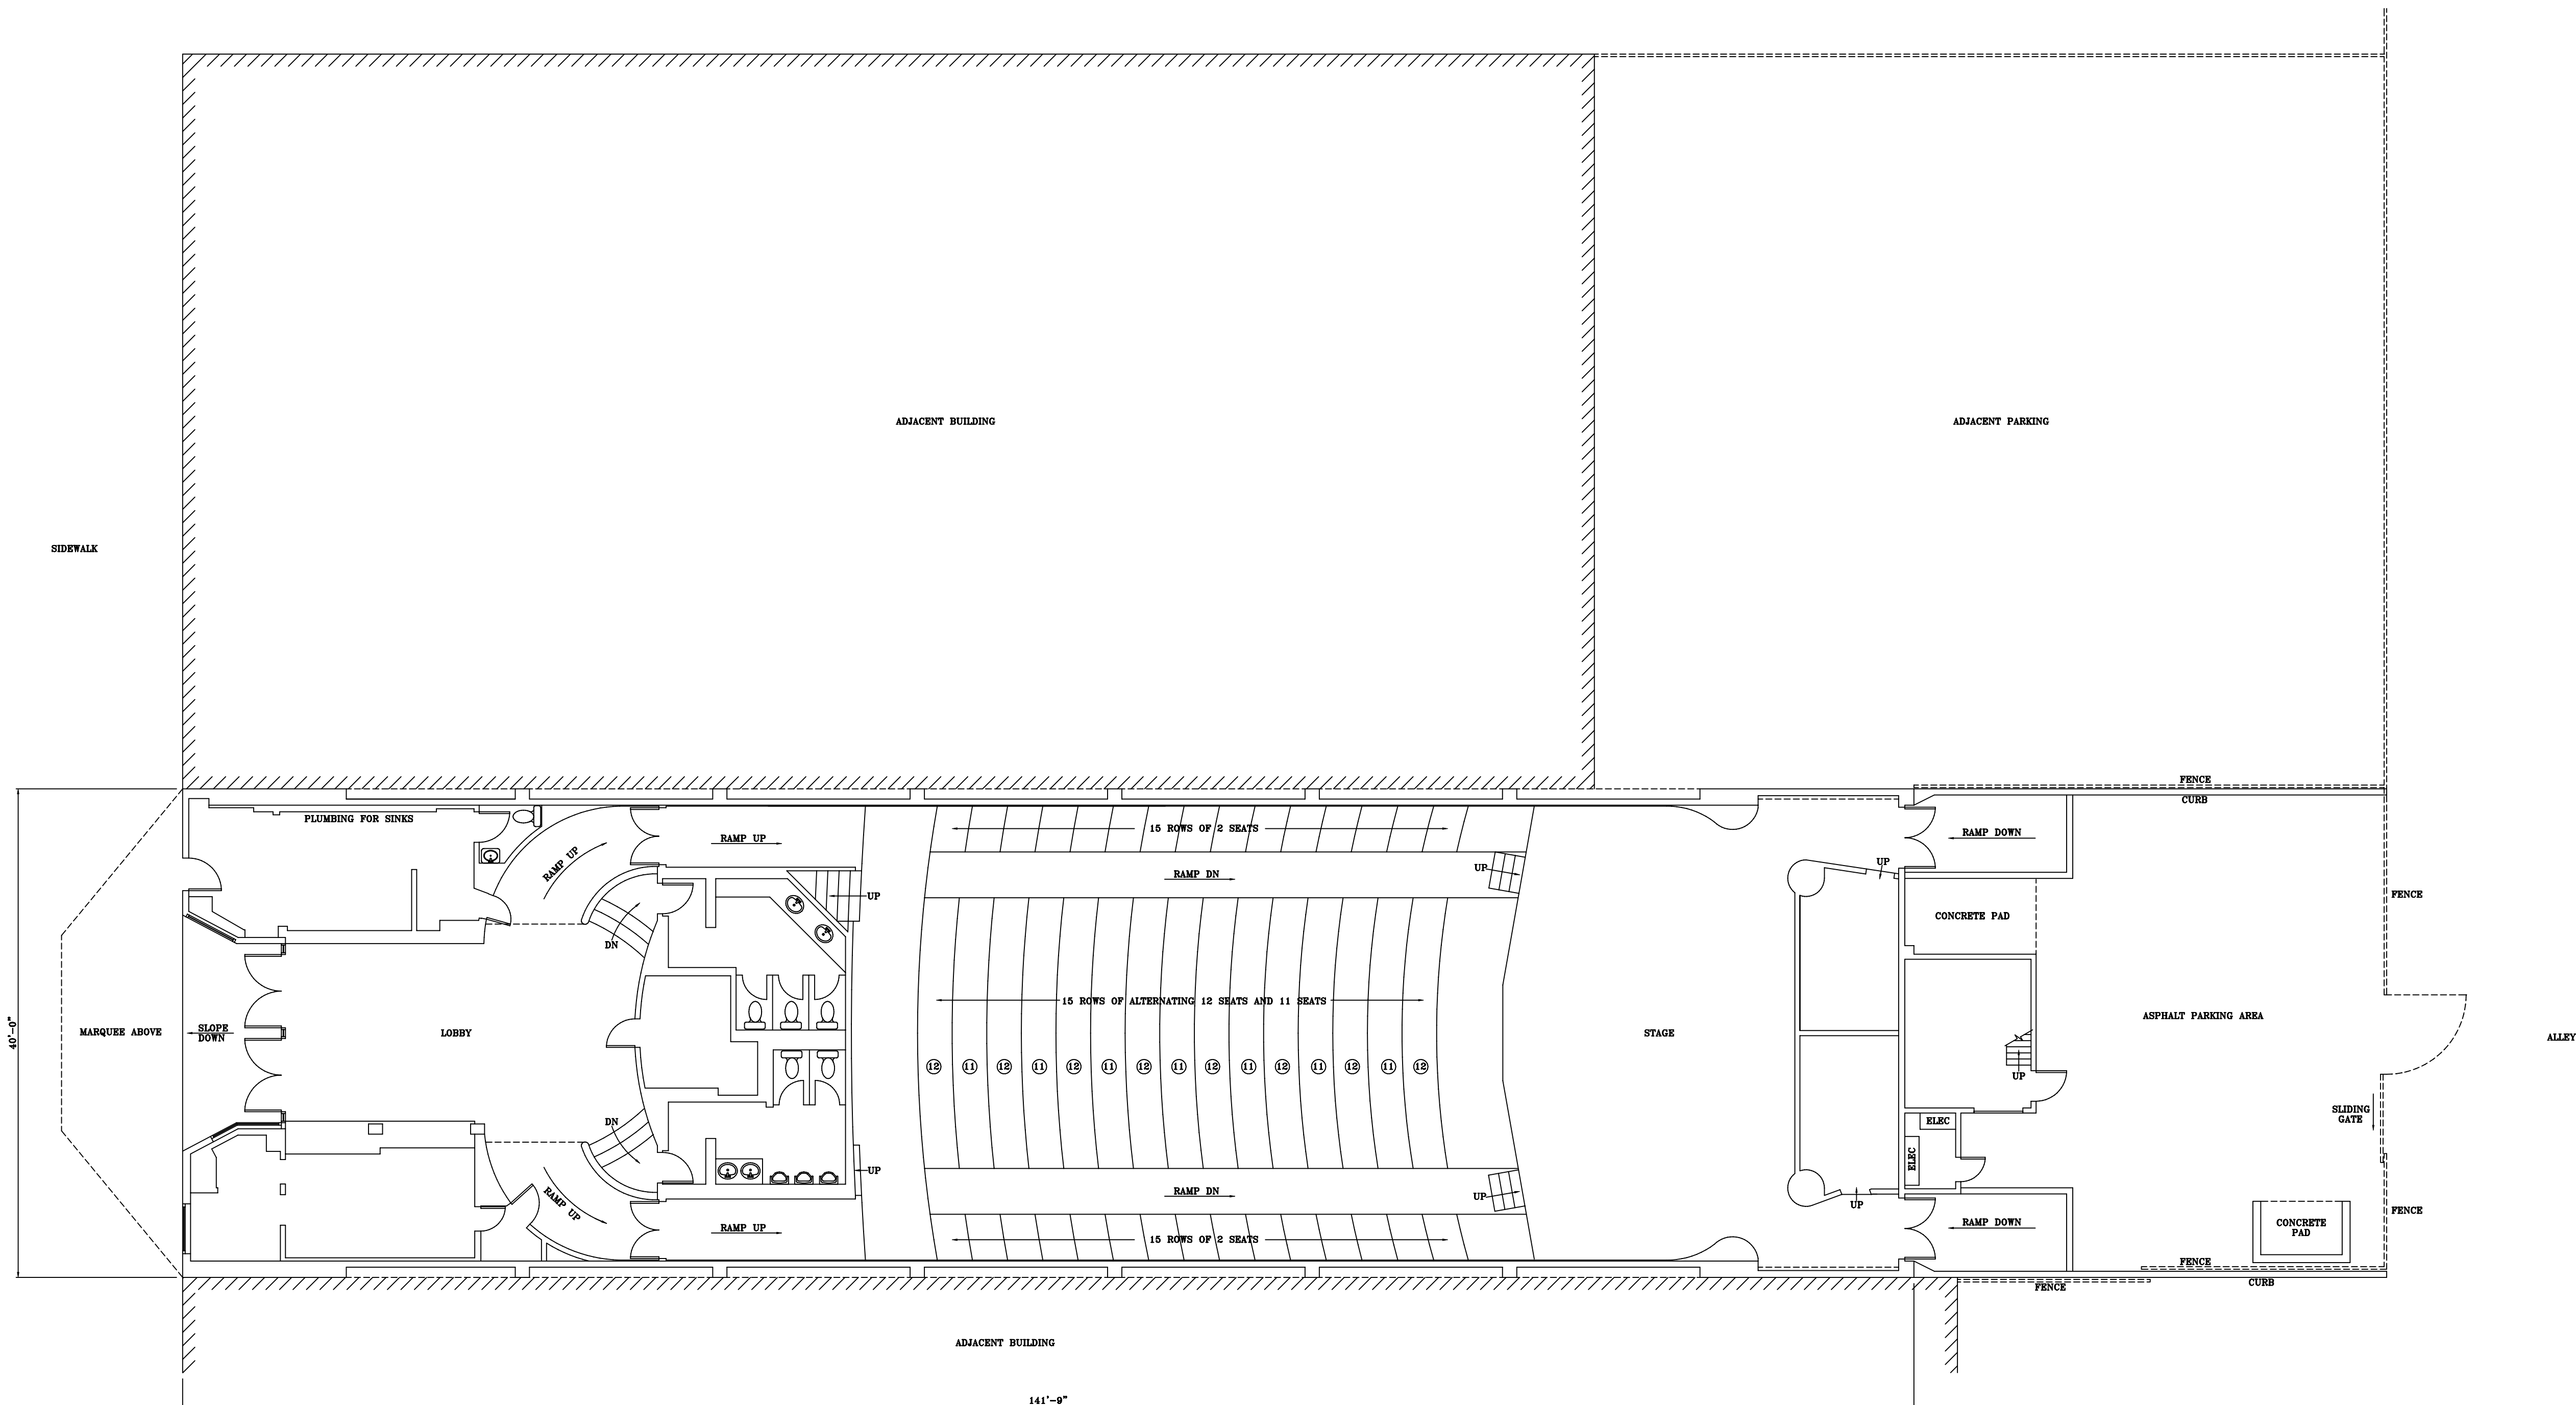

ROOF PLAN

 

FIRST FLOOR PLAN

 

20238 MAGNOLIA STREET
HUNTINGTON BEACH, CA
92646
714-402-4726
ACCURATEASBUILTS@YAHOO.COM

226 SOUTH MARKET STREET
INGLEWOOD, CALIFORNIA 90301

NO.	REVISION	DATE

DATE:
JULY 20, 2016

SHEET NO:
1 OF 2

PROJECT NO:
TL1422

DRAWN BY:
D. GRANDE