





20238 MAGNOLIA STREET
HUNTINGTON BEACH, CA
92646
714-402-4726
ACCURATEASBUILTS@YAHOO.COM


226 SOUTH MARKET STREET
INGLEWOOD, CALIFORNIA 90301

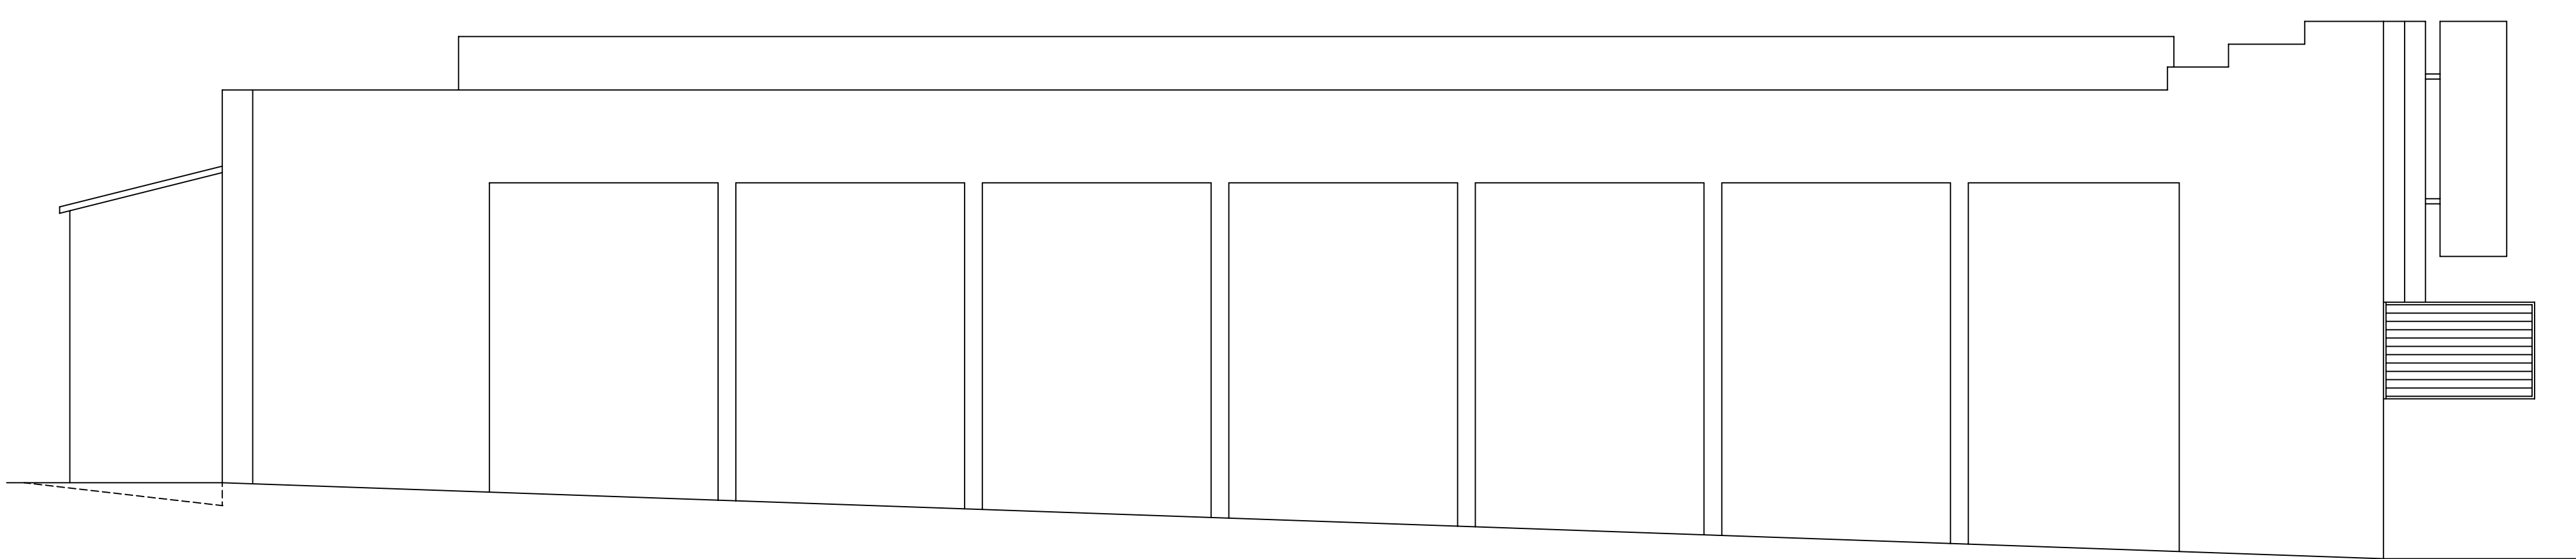


NORTH ELEVATION
SCALE IN FEET

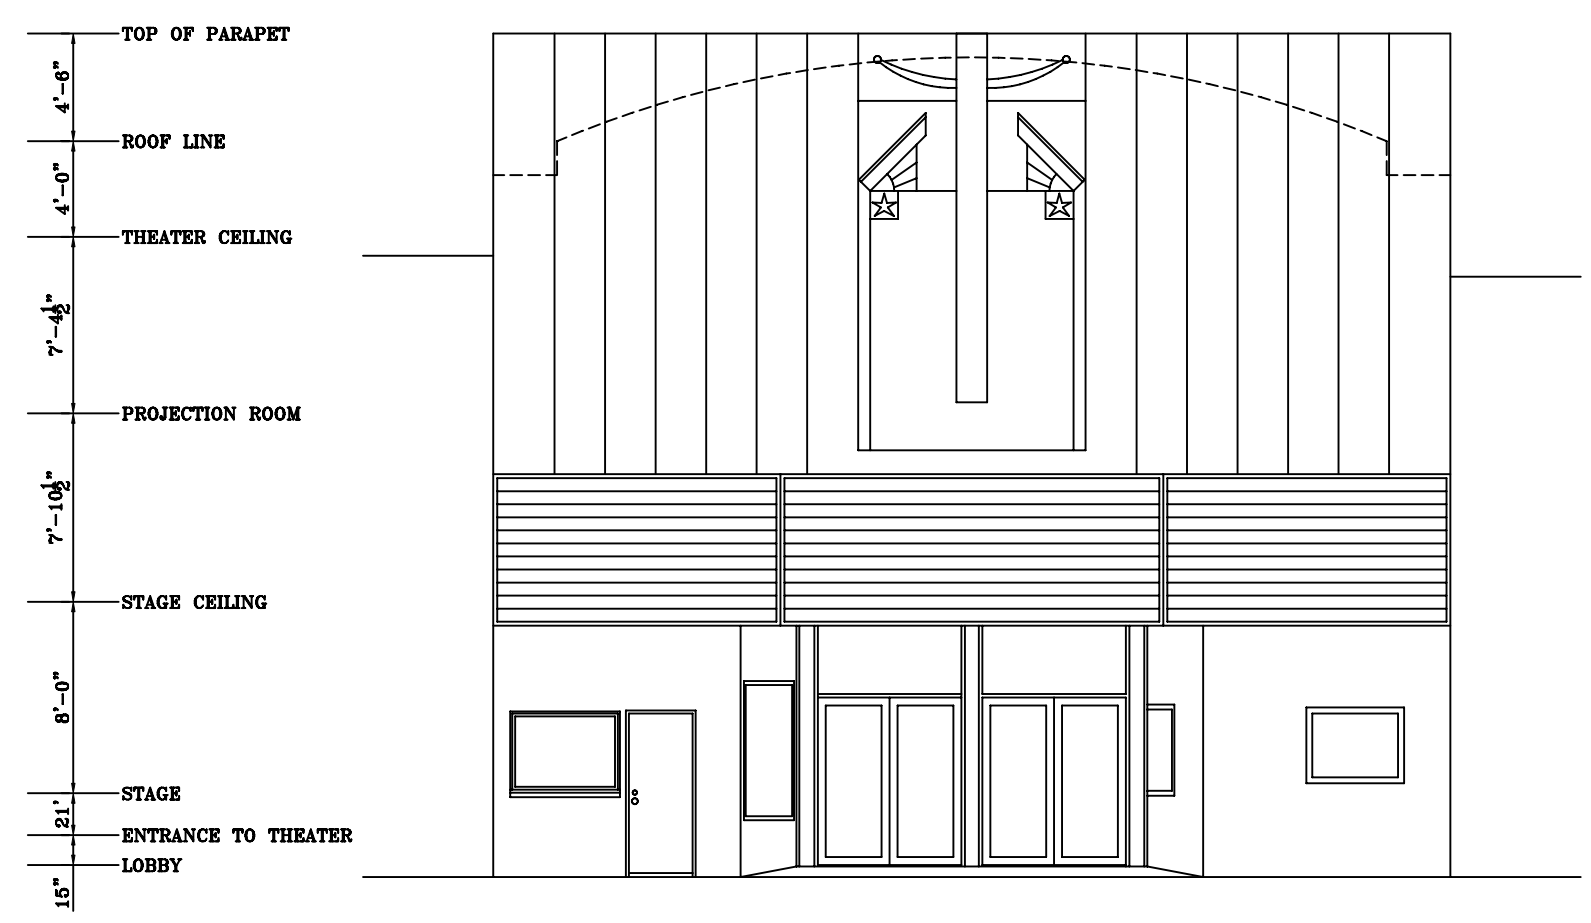


WEST ELEVATION
SCALE IN FEET

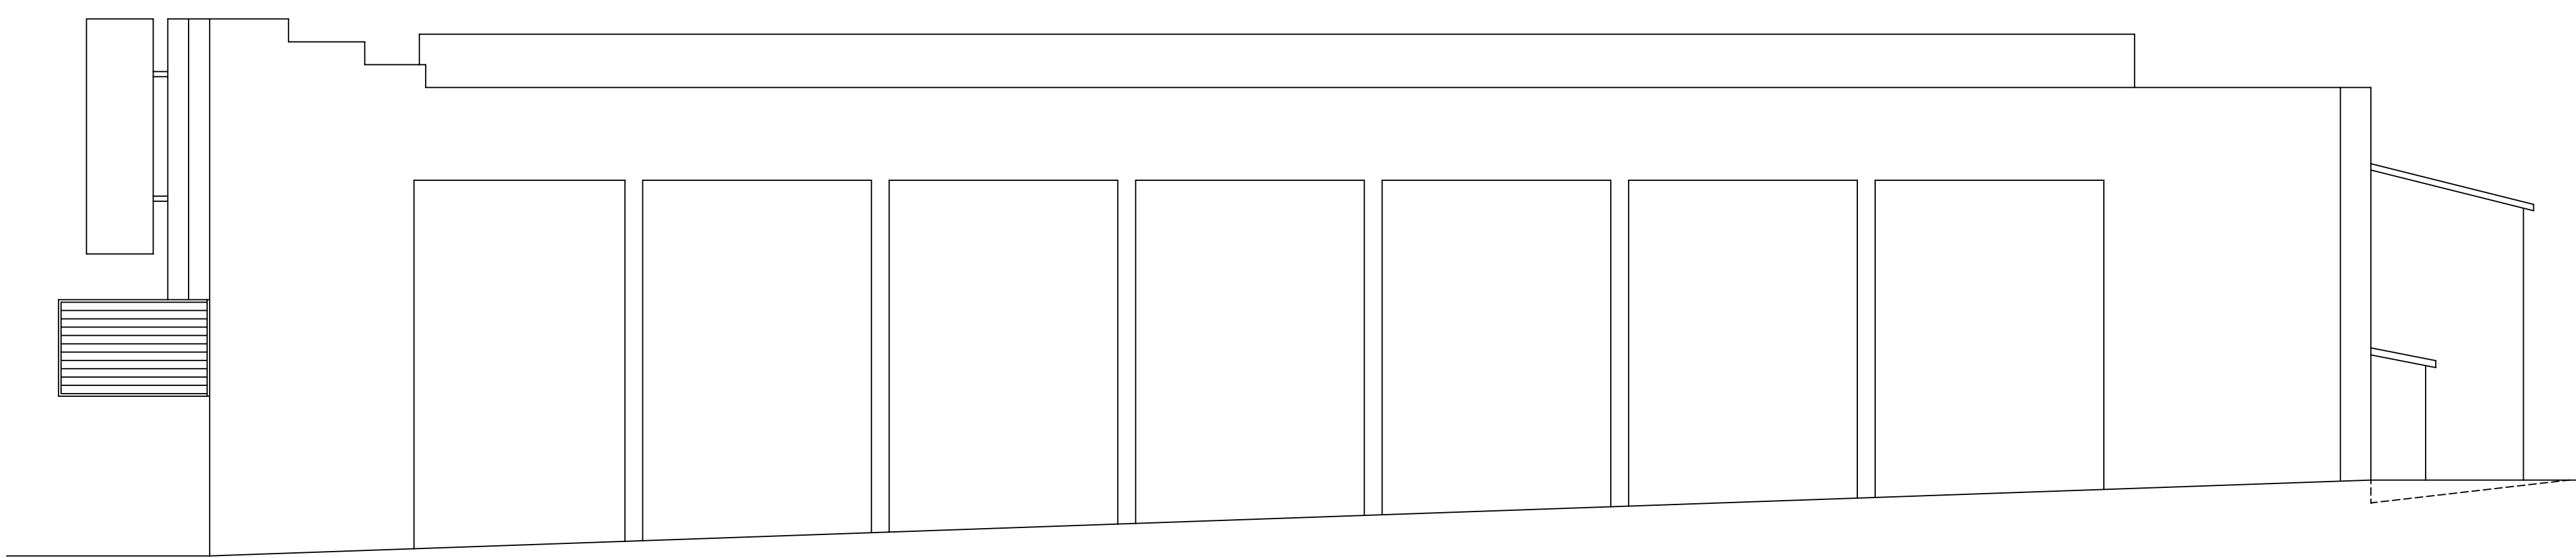


SOUTH ELEVATION
SCALE IN FEET

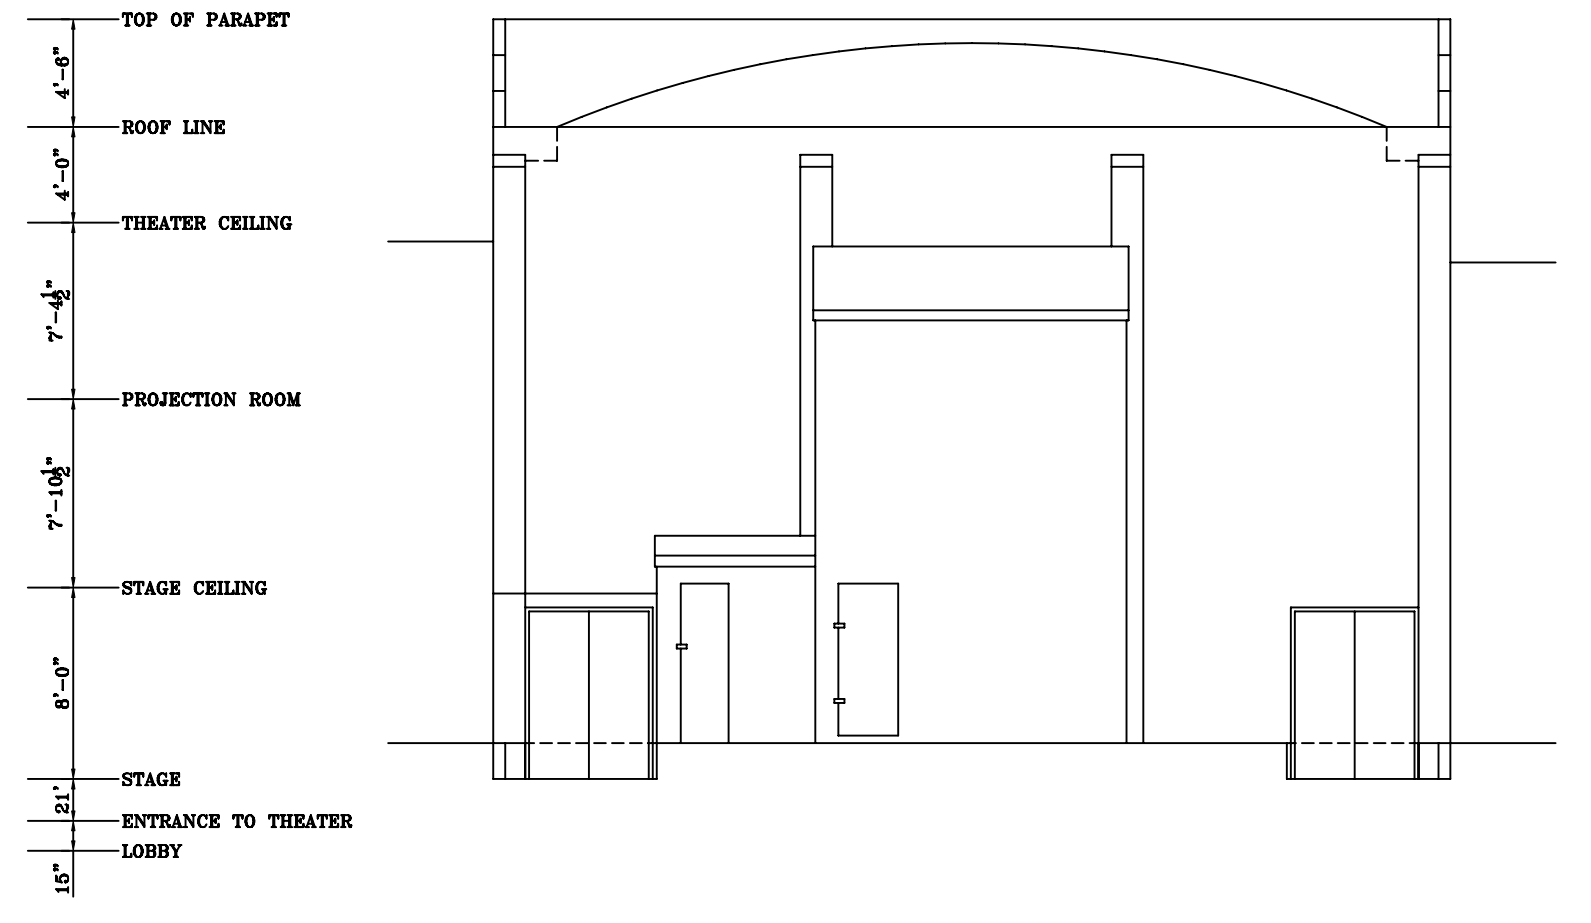

EAST ELEVATION
SCALE IN FEET

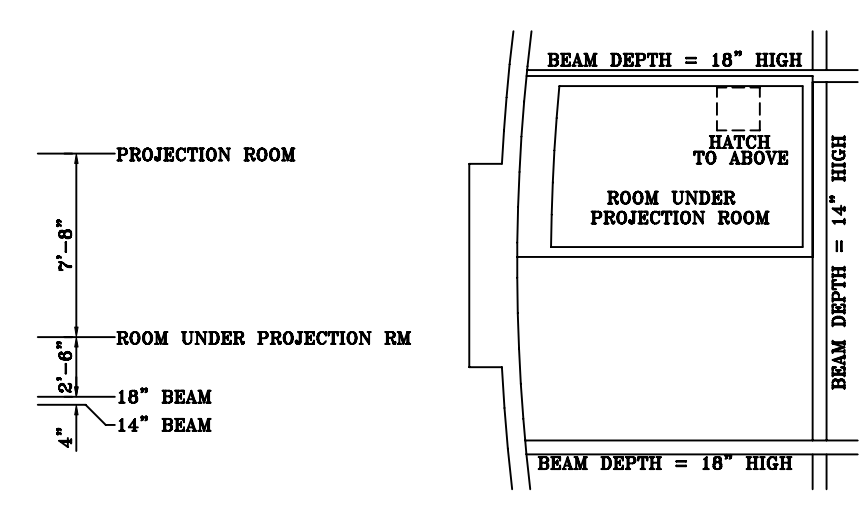

ROOM UNDER PROJECTION

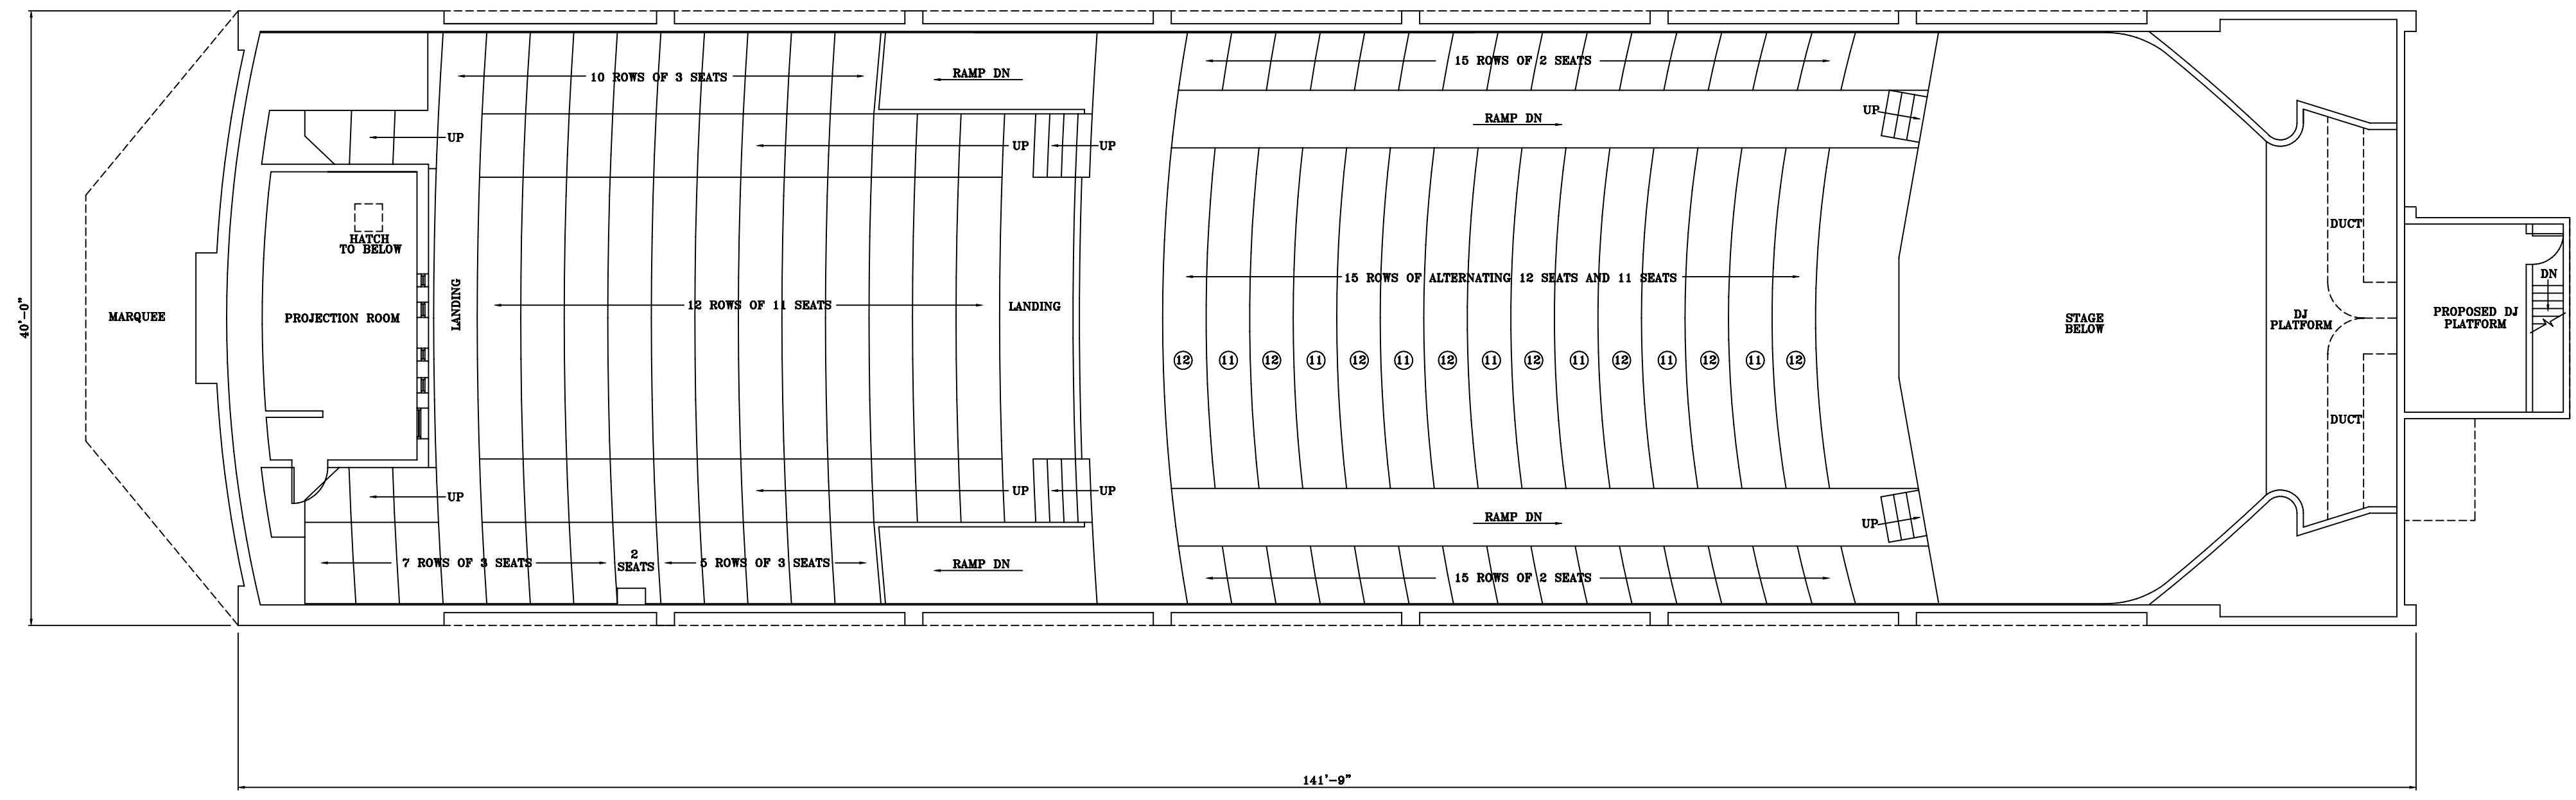

SECOND FLOOR PLAN
SCALE IN FEET



NO.	REVISION	DATE

DATE:
JULY 20, 2016

SHEET NO:
2 OF 2

PROJECT NO:
TL1422

DRAWN BY:
D. GRANDE