



RAYNOR CAMPBELL SIOR

WADE SIVESS

395 ENTERPRISE BLVD, HEWITT, TX 76643

2,500 - 8,748 SF

FOR LEASE

CROMWELL
COMMERCIAL GROUP

Information contained herein is believed to be true and correct and was obtained from sources believed to be reliable. Coldwell Banker, its agents or sub-agents, makes no warranties, expressly or implied, pertaining to the information contained herein. It is submitted subject to the possibility of errors, omissions, change of price, rental or other conditions, prior to sale, lease or financing, or withdrawal without notice.

COLDWELL BANKER, APEX REALTORS



PROPERTY OVERVIEW

8,748 square feet of warehouse space available. Each space will include an air conditioned office and bathroom. The floorplan is divisible with a minimum size of 2,500 SF. Each space will include a door to enter the office as well as two 12 x 12 grade level doors allowing drive through access.

- Located in Hewitt, Tx
- New construction warehouses
- Prime location with easy access to IH-35
- Opportunity to divide the space to fit their individual needs

PROPERTY HIGHLIGHTS

PROPERTY

Hewitt Industrial Warehouse

LOCATION

395 Enterprise Blvd, Hewitt, TX 76643

PROPERTY TYPE

Industrial

MARKET

Hewitt, Texas on IH 35

SUBMARKET

Hewitt

ZONING

C

LEASE RATE

\$12.00 + NNN

NNN RATE

TBD




PHOTO GALLERY




Raynor Campbell sior
raynor@cromwellcommercialgroup.com

Wade Sivess
wade@cromwellcommercialgroup.com


SITE PLAN

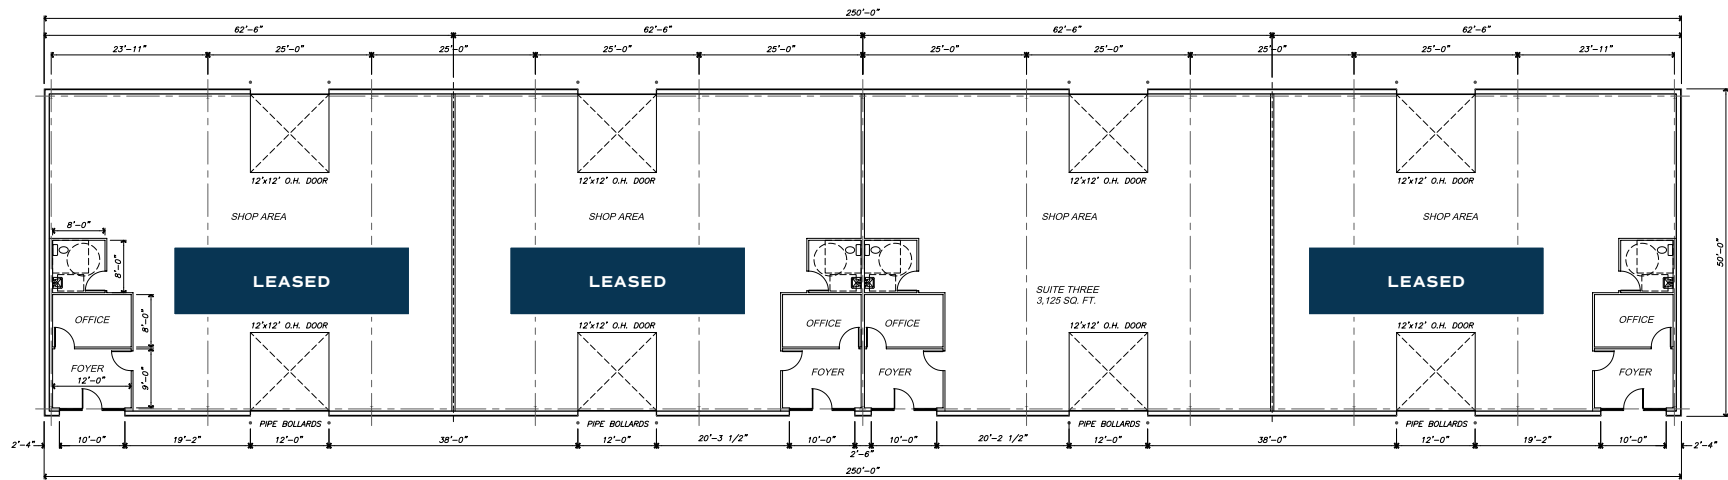


FLOOR PLAN SCALE: 1/8"=1'-0" 01

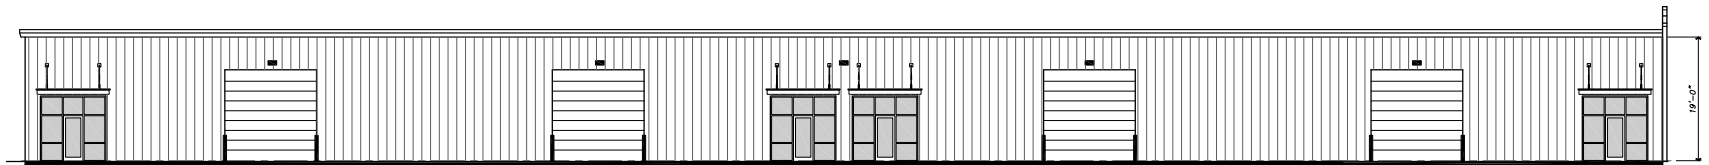

ELEVATION - SOUTH SCALE: 1/8"=1'-0" 02

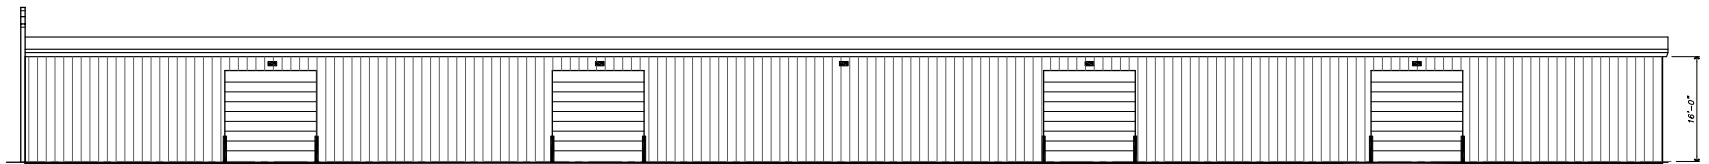

ELEVATION - NORTH SCALE: 1/8"=1'-0" 03

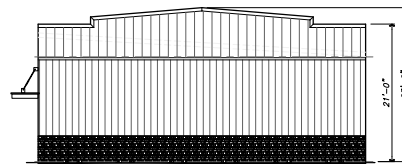

ELEVATION - EAST (VIEW FROM I-35) SCALE: 1/8"=1'-0" 04

CLASSIC
DESIGN GROUP
4142 BRYTON COURT
GRAND PRairie, TEXAS
75052
PHONE: 817.886.7351
classic_design@att.net

REVISION	DATE	DESCRIPTION

DEVELOPER

GENERAL CONTRACTOR



SHEET NAME

DRAWN BY
CHECKED BY
SCALE
PROJECT NO.
ISSUE DATE
REVISED DATE
SHEET



Raynor Campbell SIO
raynor@cromwellcommercialgroup.com

Wade Sivess
wade@cromwellcommercialgroup.com

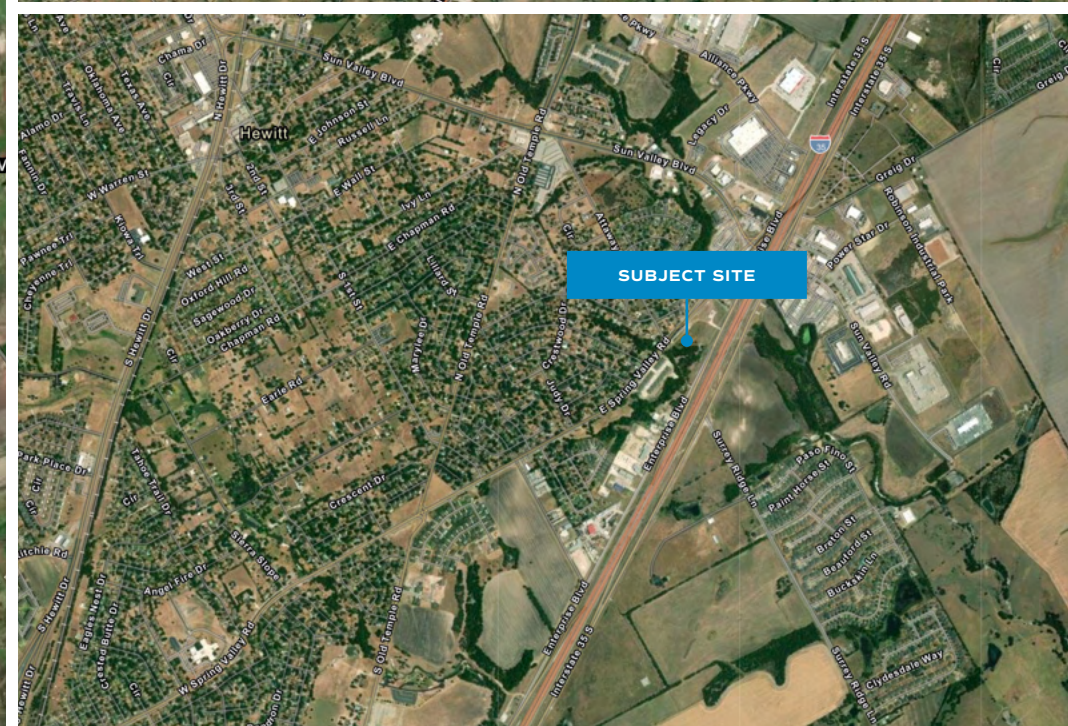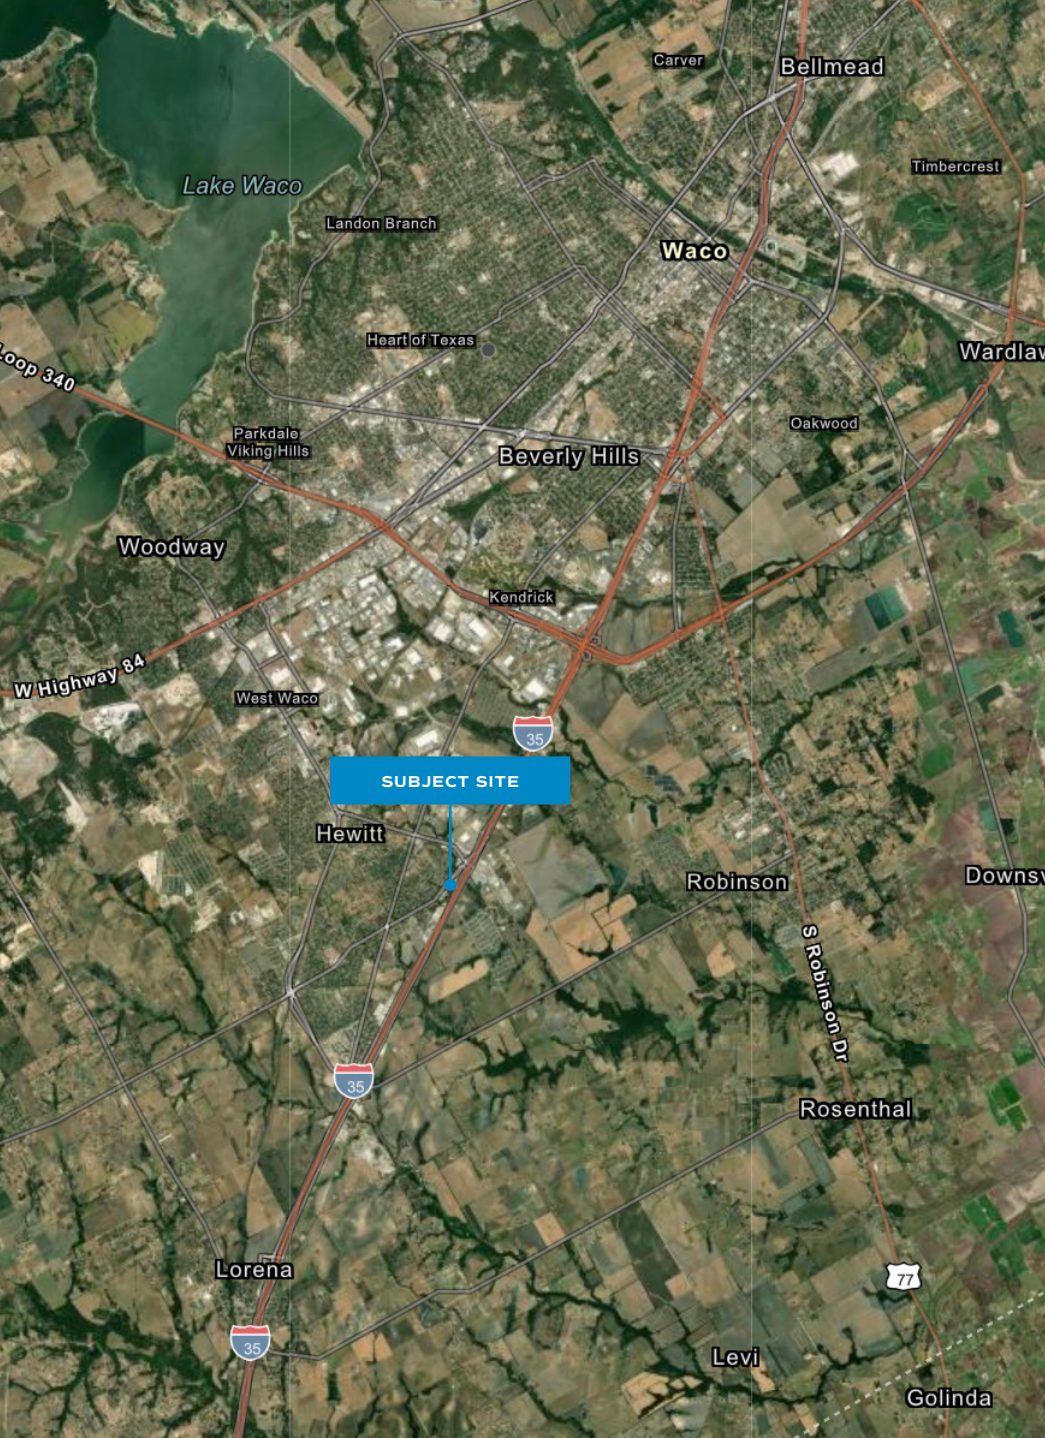

CROMWELL

COMMERCIAL GROUP

PRESENTED BY:



RAYNOR CAMPBELL SIOR

C: 254.644.1838

O: 254.313.0000

E: raynor@cromwellcommercialgroup.com

W: cromwellcommercialgroup.com



WADE SIVESS

C: 254.537.2011

O: 254.313.0000

E: wade@cromwellcommercialgroup.com

W: cromwellcommercialgroup.com



Information About Brokerage Services

Texas law requires all real estate license holders to give the following information about brokerage services to prospective buyers, tenants, sellers and landlords.

11-2-2015



TYPES OF REAL ESTATE LICENSE HOLDERS:

- **A BROKER** is responsible for all brokerage activities, including acts performed by sales agents sponsored by the broker.
- **A SALES AGENT** must be sponsored by a broker and works with clients on behalf of the broker.

A BROKER'S MINIMUM DUTIES REQUIRED BY LAW (A client is the person or party that the broker represents):

- Put the interests of the client above all others, including the broker's own interests;
- Inform the client of any material information about the property or transaction received by the broker;
- Answer the client's questions and present any offer to or counter-offer from the client; and
- Treat all parties to a real estate transaction honestly and fairly.

A LICENSE HOLDER CAN REPRESENT A PARTY IN A REAL ESTATE TRANSACTION:

AS AGENT FOR OWNER (SELLER/LANDLORD): The broker becomes the property owner's agent through an agreement with the owner, usually in a written listing to sell or property management agreement. An owner's agent must perform the broker's minimum duties above and must inform the owner of any material information about the property or transaction known by the agent, including information disclosed to the agent or subagent by the buyer or buyer's agent.

AS AGENT FOR BUYER/TENANT: The broker becomes the buyer/tenant's agent by agreeing to represent the buyer, usually through a written representation agreement. A buyer's agent must perform the broker's minimum duties above and must inform the buyer of any material information about the property or transaction known by the agent, including information disclosed to the agent by the seller or seller's agent.

AS AGENT FOR BOTH - INTERMEDIARY: To act as an intermediary between the parties the broker must first obtain the written agreement of *each party* to the transaction. The written agreement must state who will pay the broker and, in conspicuous bold or underlined print, set forth the broker's obligations as an intermediary. A broker who acts as an intermediary:

- Must treat all parties to the transaction impartially and fairly;
- May, with the parties' written consent, appoint a different license holder associated with the broker to each party (owner and buyer) to communicate with, provide opinions and advice to, and carry out the instructions of each party to the transaction.
- Must not, unless specifically authorized in writing to do so by the party, disclose:
 - that the owner will accept a price less than the written asking price;
 - that the buyer/tenant will pay a price greater than the price submitted in a written offer; and
 - any confidential information or any other information that a party specifically instructs the broker in writing not to disclose, unless required to do so by law.

AS SUBAGENT: A license holder acts as a subagent when aiding a buyer in a transaction without an agreement to represent the buyer. A subagent can assist the buyer but does not represent the buyer and must place the interests of the owner first.

TO AVOID DISPUTES, ALL AGREEMENTS BETWEEN YOU AND A BROKER SHOULD BE IN WRITING AND CLEARLY ESTABLISH:

- The broker's duties and responsibilities to you, and your obligations under the representation agreement.
- Who will pay the broker for services provided to you, when payment will be made and how the payment will be calculated.

LICENSE HOLDER CONTACT INFORMATION: This notice is being provided for information purposes. It does not create an obligation for you to use the broker's services. Please acknowledge receipt of this notice below and retain a copy for your records.

Coldwell Banker Apex, Realtors	0590914	lori@cbapex.com	254-313-0000
Licensed Broker /Broker Firm Name or Primary Assumed Business Name	License No.	Email	Phone
Lori Arnold	0590914	lori@cbapex.com	254-313-0000
Designated Broker of Firm	License No.	Email	Phone
Kathy Schroeder	269763	kathy@cbapex.com	254-776-0000
Licensed Supervisor of Sales Agent/ Associate	License No.	Email	Phone
Raynor Campbell, SIOR	634453	raynor@cromwellcommercialgroup.com	254-313-0000
Sales Agent/Associate's Name	License No.	Email	Phone

Buyer/Tenant/Seller/Landlord Initials _____ Date _____

Regulated by the Texas Real Estate Commission

Information available at www.trec.texas.gov

IABS 1-0