


**13k HighLite Laser projector**  
 - Image Size: 31'9" x 19'10"  
 - Lens: 0.77  
 - Throw Distance: 25'2"  
 - Projector (HxWxD): 10.40" x 23.00" x 28.00"  
 - Cage: +1.5" x 1.5" x 1.5"


**6k Panasonic PT-DW6300 projector \*2**  
 - Image Size: 28'10" x 18' (Portrait Mode)  
 - Lens: 0.8  
 - Throw Distance: 24'7"  
 - Projector (HxWxD): 6.9" x 19.60" x 17.30"  
 - Cage: +1.5" x 1.5" x 1.5"

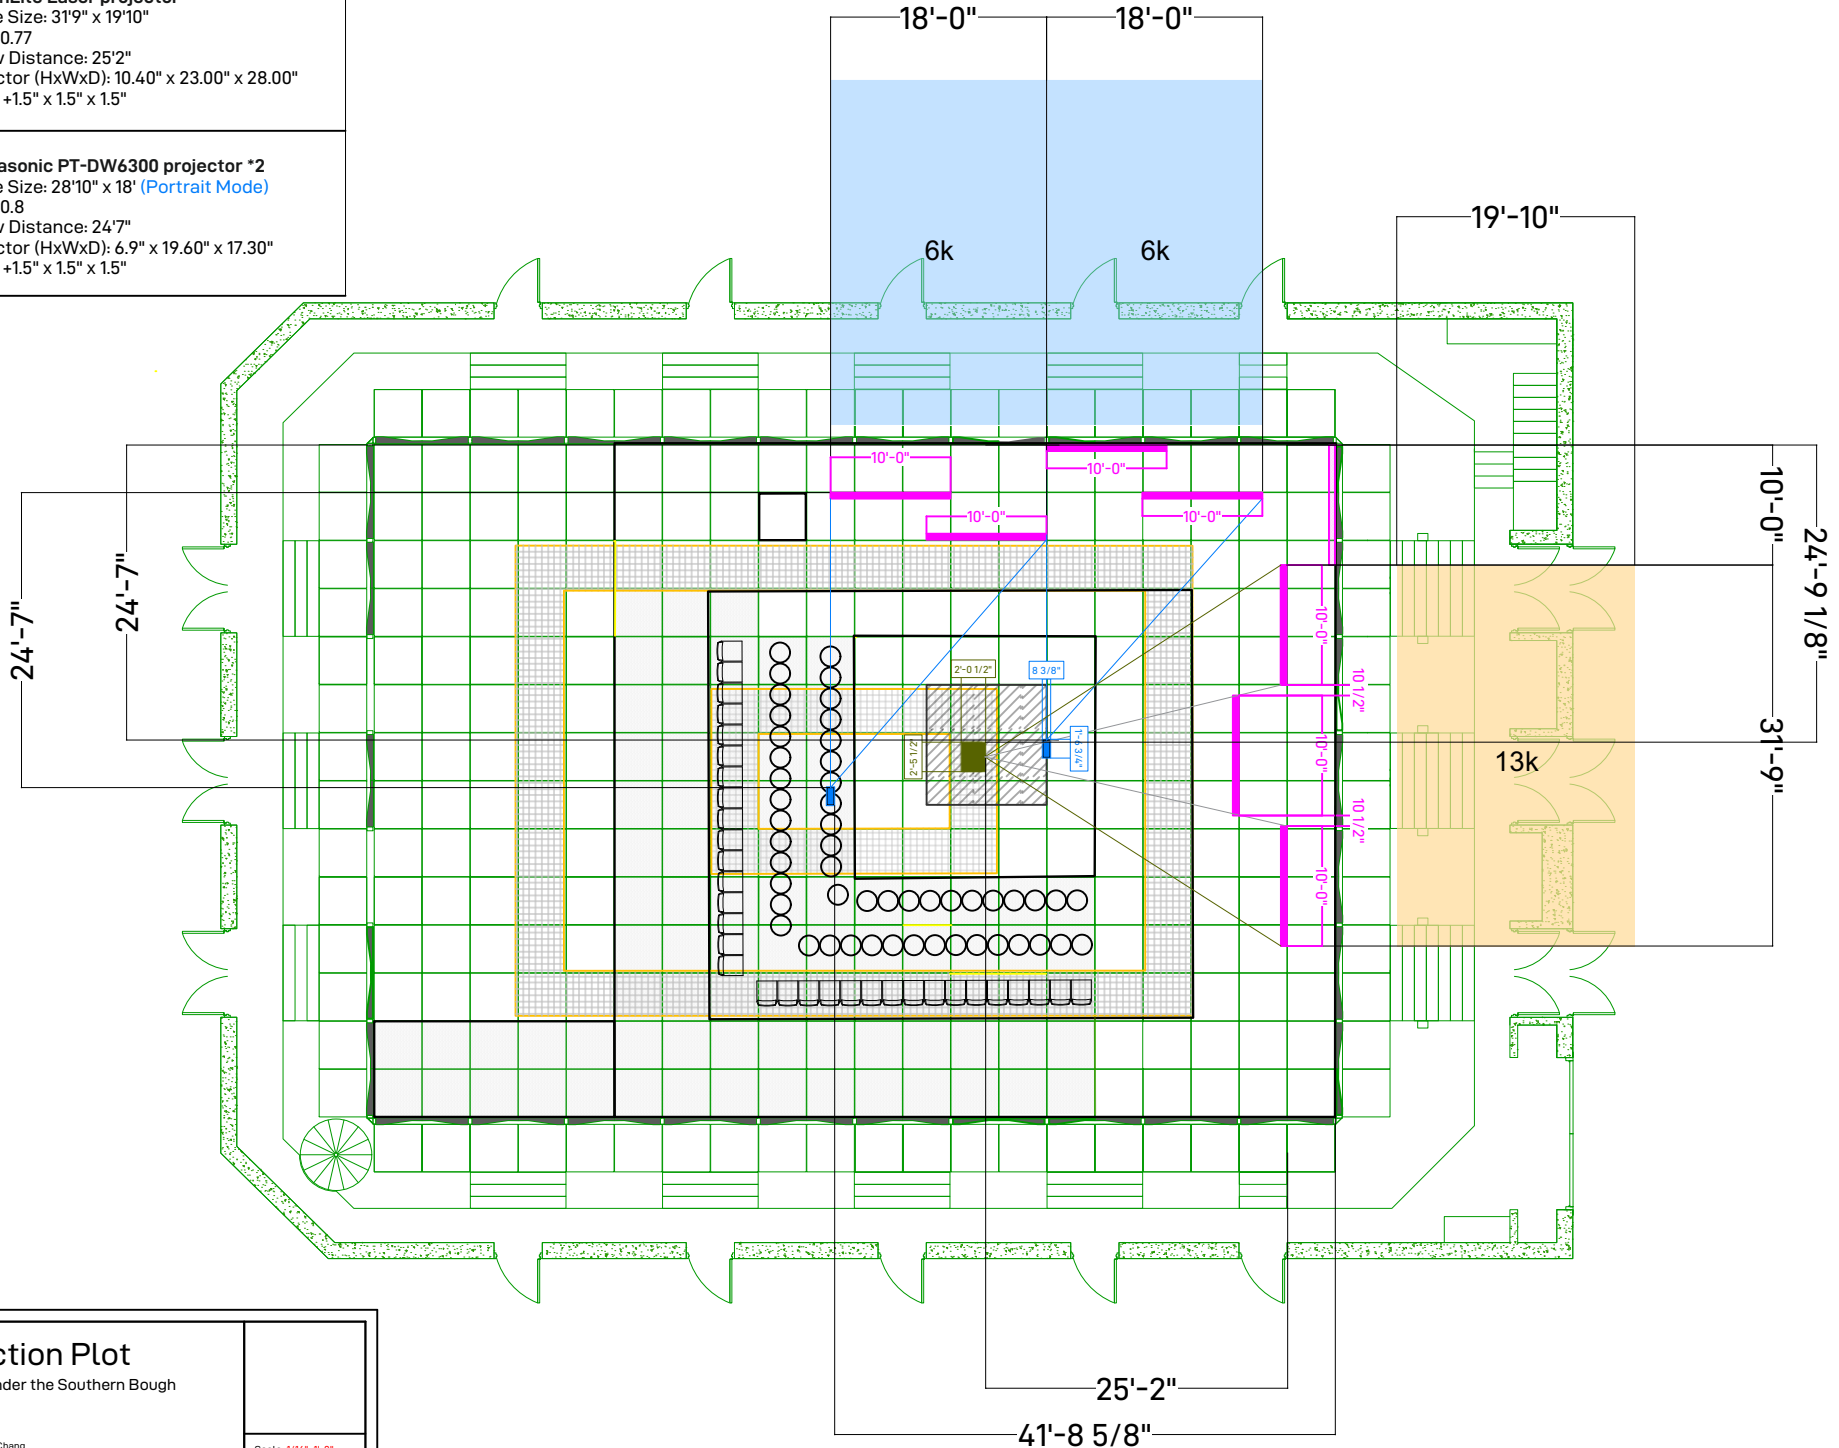



**Projection Plot**  
 A Dream Under the Southern Bough

Drawn: Wei-Fang Chang  
 Date: 10/05/2023

Scale: 1/16"=1'-0"  
 Doc No.: sheet 1 of 1

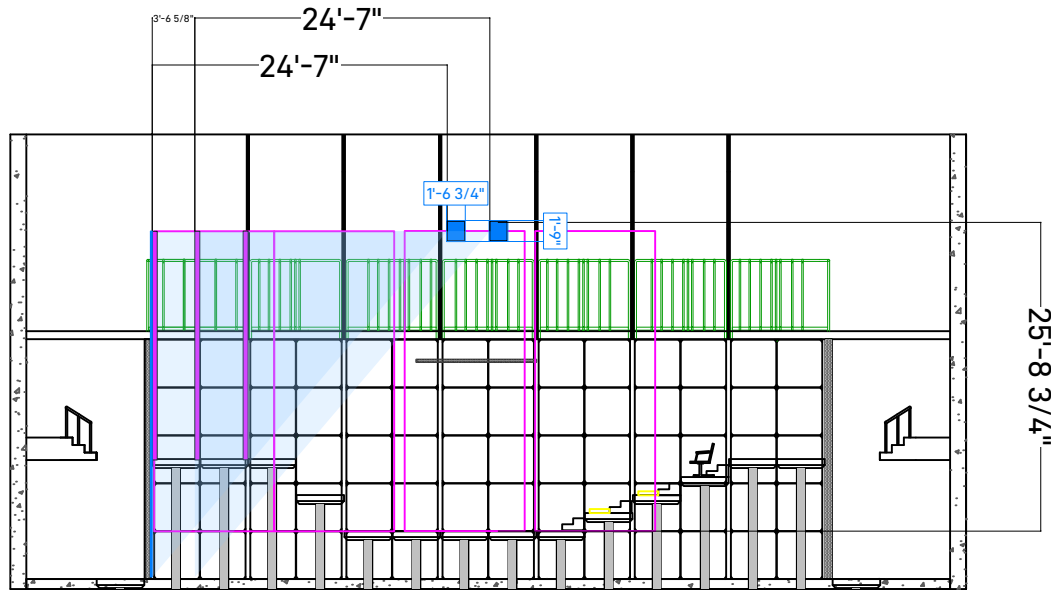

Front Elevation

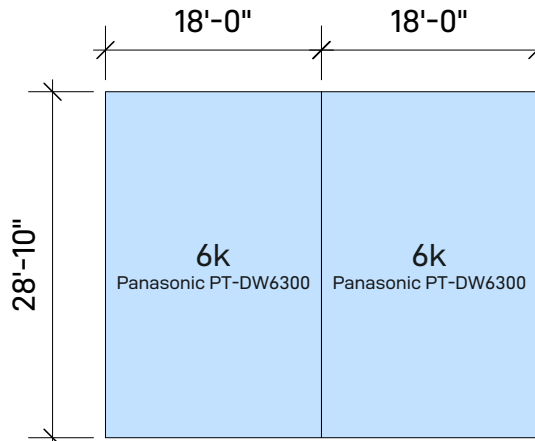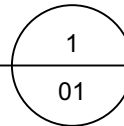

**6k Panasonic PT-DW6300 projector**

Image Size: 28'10" x 18' (Portrait Mode)

Lens: 0.8

Throw Distance: 24'7"

Projector (HxWxD): 6.9" x 19.60" x 17.30"


Cage: +1.5" x 1.5" x 1.5"

**Projection Plot**

A Dream Under the Southern Bough


Drawn: Wei-Fang Chang  
Date: 10/05/2023

Scale: 1/16"=1'-0"  
Doc No.: sheet 1 of 3

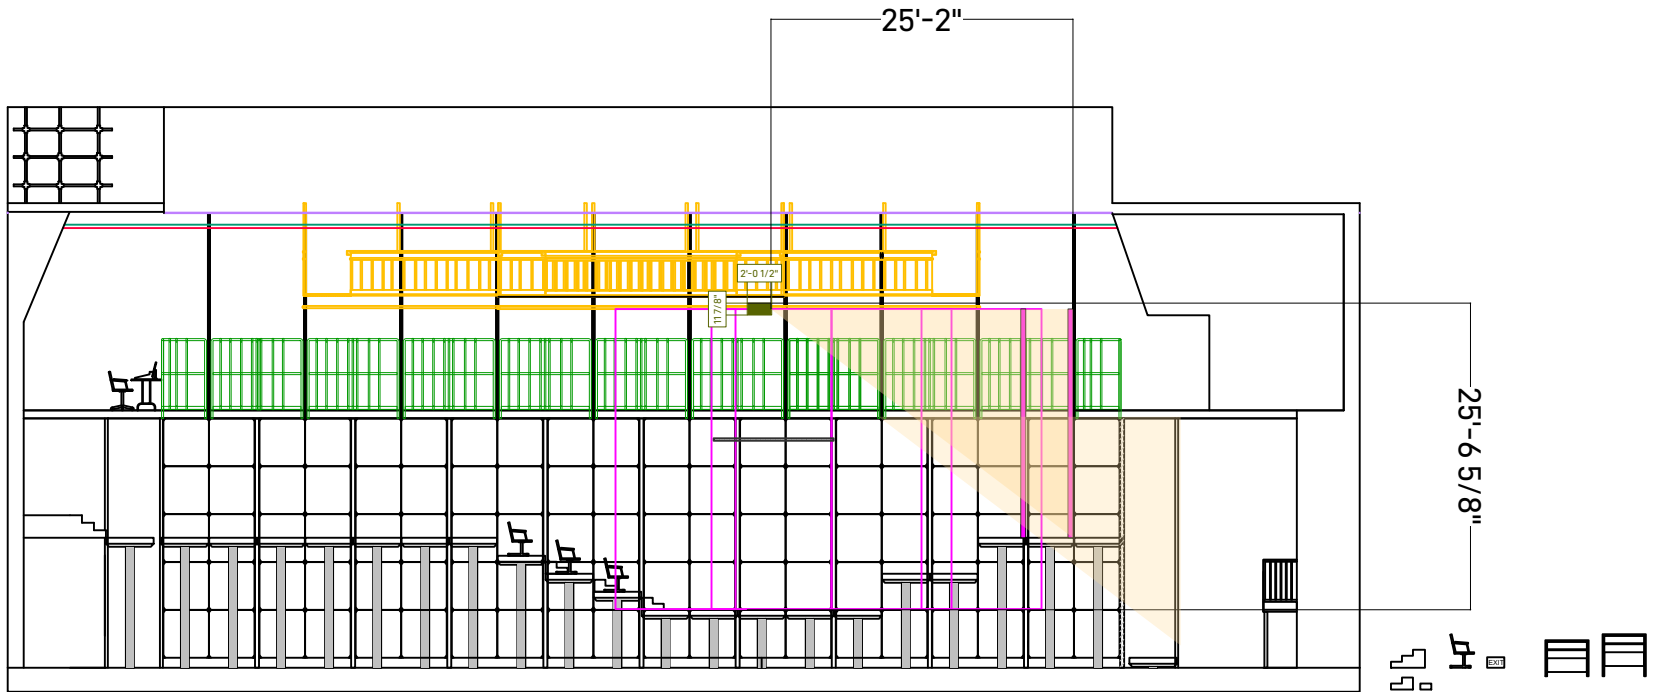

02  
1

Section

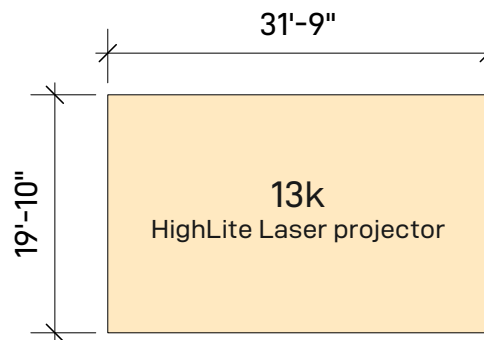

**13k HighLite Laser projector**  
 Image Size: 31'9" x 19'10"  
 Lens: 0.77  
 Throw Distance: 25'2"  
 Projector (HxWxD): 10.40" x 23.00" x 28.00"  
 Cage: +1.5" x 1.5" x 1.5"

**Projection Plot**

A Dream Under the Southern Bough

Drawn: Wei-Fang Chang  
 Date: 10/05/2023

Scale: 1/16"=1'-0"  
 Doc No.: sheet 1 of 2