


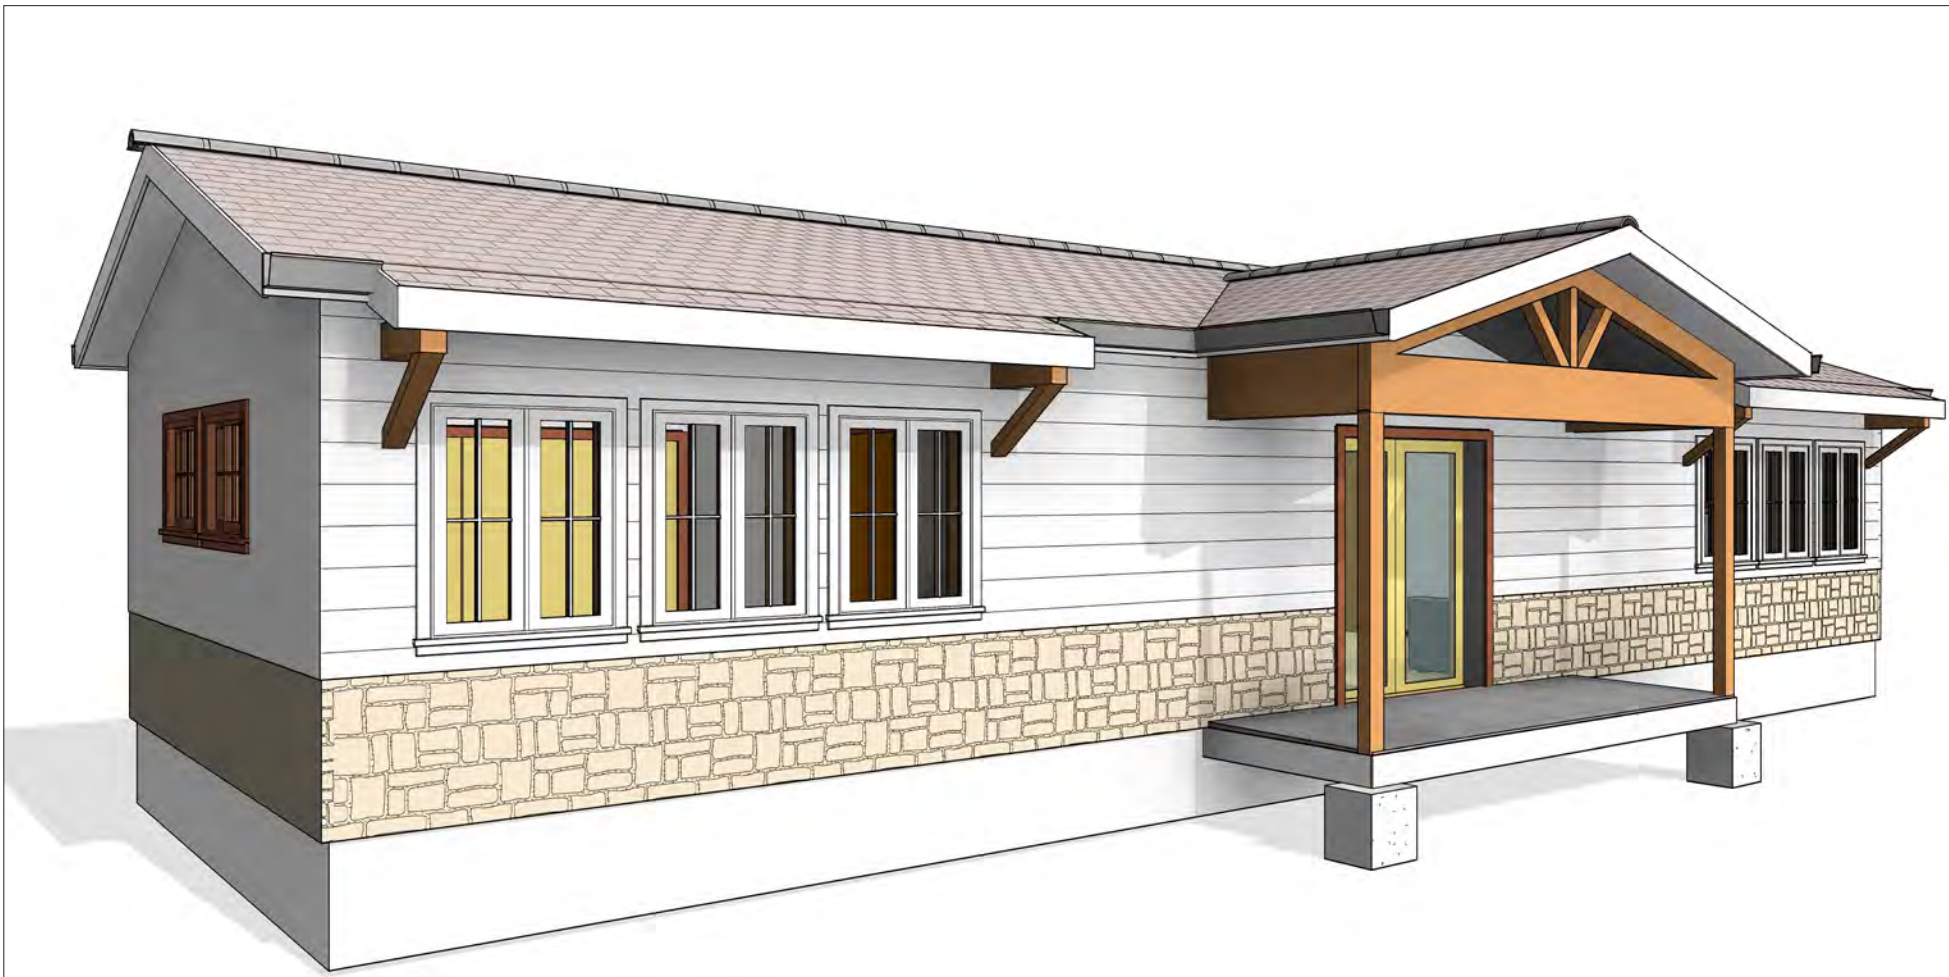

ORION

The Orion is a charming craftsman-style two-bedroom, one-bathroom home designed for comfortable and efficient living. The lower portion of the walls is constructed from stone, adding a touch of natural texture and grounding the structure. The upper walls are finished with light-colored horizontal siding, creating a clean and traditional aesthetic. A simple gable roof provides shelter and complements the overall design. Small, triangular awning-like structures above select windows add a subtle architectural detail and offer some shade. A covered entryway with exposed rafter tails and timber posts creates a welcoming and rustic porch. The addition of a covered porch with timber posts creates a welcoming entrance and adds to the overall aesthetics.

Inside, the Orion features a simple rectangular floor plan. The living and kitchen areas are centrally located and seamlessly integrated into a single open-plan room, creating a spacious and versatile living space. The bedrooms are thoughtfully positioned on opposite ends of the house, offering privacy and quiet retreats for each resident.





Materials Shopping List

Please print and take this Materials Shopping List to your favorite Home Depot and ask for assistance in selecting the materials, fixtures and fittings to complete your new home.

Record your selection and the price of the item. Then do the math to determine the cost for your selections and the total cost of finishing your home.

< [CLICK HERE](#) >

To Go To Materials Shopping List

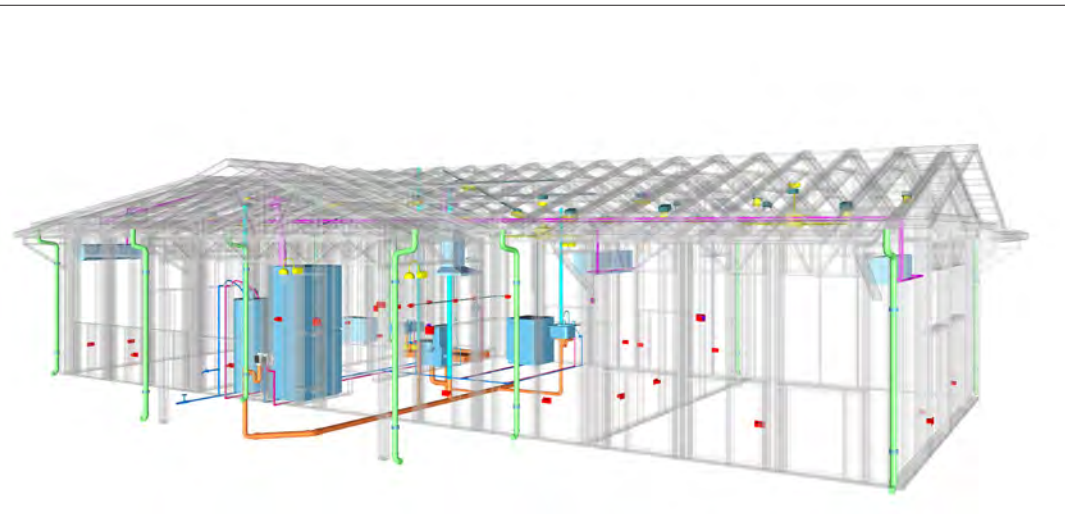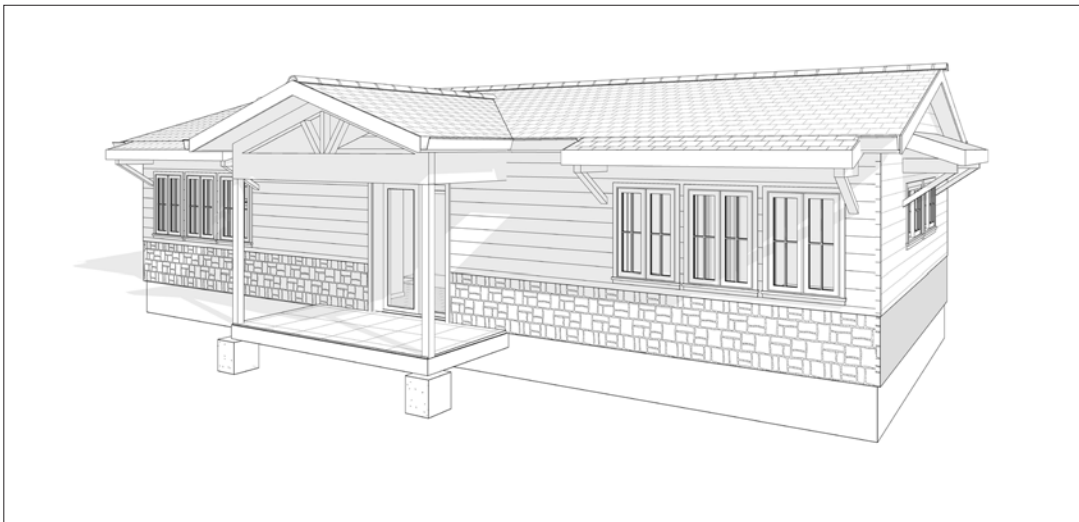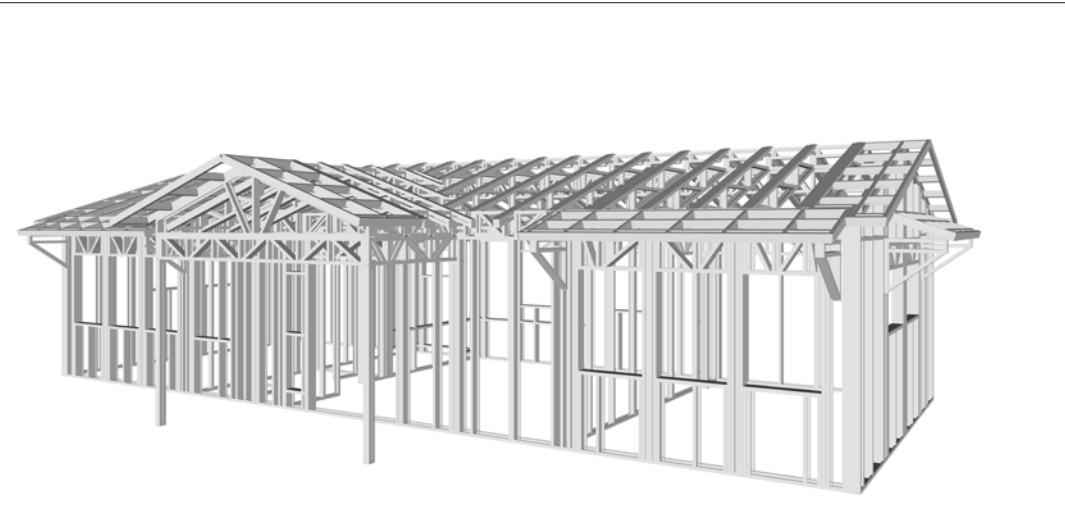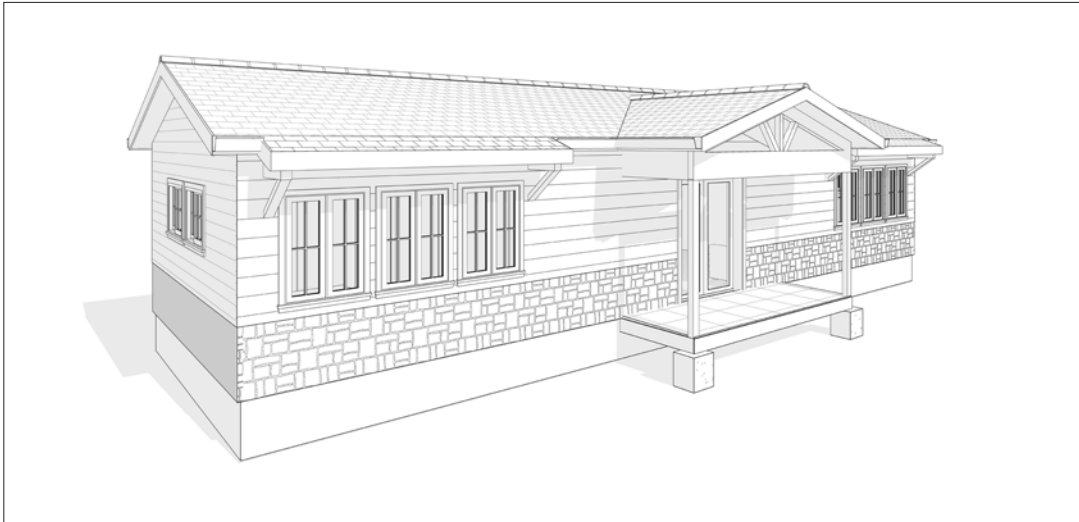

FLOOR PLAN

779 SF

2 Bed Rooms

Covered Porch

TABLE OF CONTENTS

RENDERINGS 1	ABOUT THE HOME	01
	RENDERINGS	01
FLOOR PLAN 1	SCHEMATIC FLOOR PLAN	01
	HOME SPECS	01
	DISCLAIMER	01
ABOUT 1	ABOUT FrameUpNow	01
	ABOUT HouseDocs	01
DESCRIPTIONS 2	BOM (Bill Of Materials)	02
	STRUCTURAL	02
	ARCHITECTURAL	02
	MECHANICAL	02
	ELECTRICAL	02
	PLUMBING	02
MATERIALS LIST 2	MATERIALS LIST PREVIEW	02
HOW TO BUILD 2	CONSTRUCTION STEPS	02
ARCHITECTURAL 3	COVER SHEET	03
	FLOOR PLAN	04
	DIMENSION PLAN	05
	FOUNDATION PLAN	06
	STRUCTURAL FLOOR PLAN	07
	WALL FRAME LAYOUT	08
	ROOF TRUSS LAYOUT	09
	ROOF PLAN	10
	ARCHITECTURAL ELEVATIONS	11
	ARCHITECTURAL ELEVATIONS	12
	ARCHITECTURAL SECTIONS	13
	ARCHITECTURAL DETAILS	14
	ARCHITECTURAL CASEWORK	15
STRUCTURAL 16	COVER SHEET	16
	GENERAL NOTES	17
	WALL FRAME LAYOUT	18
	WALL PANEL & LAYOUT PLAN	19
	ROOF TRUSS LAYOUT	20
	STRUCTURAL SECTIONS	21
	WALL BRACING LAYOUT	22
	HOLD-DOWN PLAN	23
	STRUCTURAL DETAILS 1	24
	STRUCTURAL DETAILS 2	25
	STRUCTURAL DETAILS 3	26
	TRUSS BLOCKING LAYOUT	27
	SHEETROCK BACKING	28
	ROOF BRACING LAYOUT	29
MECHANICAL 30	COVER SHEET	30
	HVAC PLAN	31
ELECTRICAL 32	SCHEDULE	32
	LIGHTING	33
	POWER PLAN	34
	DIMENSION FOR LIGHTING	35
	DIMENSION FOR FITTING	36
PLUMBING 37	NOTES AND SCHEDULES	37
	WATER SUPPLY & SEWAGE SYSTEM	38
MATERIALS SHOPPING LIST 39	MATERIALS SHOPPING LIST	39

ABOUT



FrameUpNow is a design and manufacturing company providing precision-engineered home framing solutions. We offer a catalog of Affordable Homes, Tiny Homes, Garages, Shops and Barndominiums. FrameUpNow manufactures cold-formed steel (CFS) also known as Light Gauge Steel (LGS) framing components that conform to our engineered metal house frame plans or can be purchased as DIY skeleton kits.

The CFS/LGS framing is lightweight, easily assembled, and does not require heavy equipment or specialized labor, enabling homeowners to erect the frame themselves in just a few days. Unlike wood, the steel framing is impervious termites and bores, warping, expansion, and fire.

Our home plans come complete with a structural engineered stamp for permit approvals. Customers receive a full BOM also known as a Materials Shopping List to purchase finish materials from a Building Materials retailer. FrameUpNow prides itself on the quality and efficiency of our precision-engineered home framing solutions for construction professionals and DIY homeowners.



KEY PLAN

NO.	DESCRIPTION	DATE

NOTE:

LEGEND:

PROJECT

131-Orion-779-
2Bd1Ba-Ranch-
Porch-550

DRAWING NAME

INTRODUCTION

CLIENT NAME:

PROJECT NUMBER:

DATE:

DESIGNED BY:

DRAWN BY:

CHECKED BY:

DISCLAIMER

DISCLAIMER: This documentation and all it's contents are the intellectual property of FrameUpNow. It is provided solely for marketing the services of FrameUpNow. The preliminary information is not approved for actual construction use and is not warranted to be complete or accurate. Unauthorized copying, distribution, or application of these proprietary materials, in any form or format, is strictly prohibited. FrameUpNow assumes no liability for any issues arising from improper use of this marketing content.

SCALE:

I101

OWNER

NAME	
EMAIL	
PHONE	

CONTRACTOR

NAME	
EMAIL	
PHONE	

SITE LOCATION

COUNTRY	
STATE	
ZIP CODE	

SITE INFORMATION

PARCEL I.D.	
SQ.FOOTAGE	

MINIMUM SETBACKS









FRONT	
SIDE	
REAR	

ZONING

--	--

CODES AND AMENDMENTS




CODE BOOK	
SNOW LOAD	
WIND SPEED	
SEISMIC DESIGN CATEGORY	
WEATHERING	
FROST LINE DEPTH	
TERMITE	
DECAY	
WINTER DESIGN TEMP	
FLOOD HAZARDS	

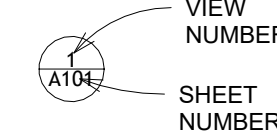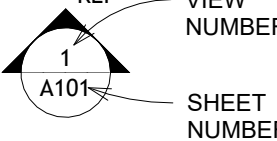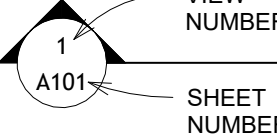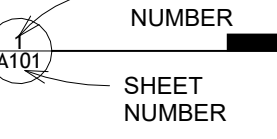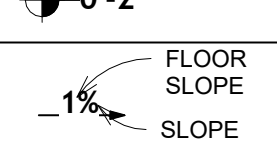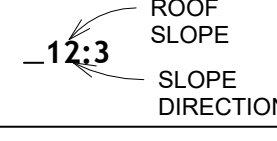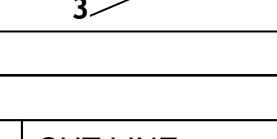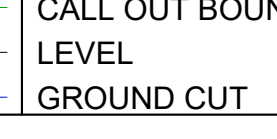SYMBOLS	SYMBOLS NAME
	CALLOUT HEAD
	INTERIOR ELEVATION
	BUILDING ELEVATION
	SECTION
	DETAIL VIEW
	ELEVATION LEVEL
	SPOT ELEVATION
	FLOOR SLOPE
	ROOF SLOPE
	ROOF SLOPE ELEVATION

PAGE INDEX	
G101	COVER SHEET
A101	FLOOR PLAN
A102	DIMENSION PLAN
S101	FOUNDATION PLAN
S102	STRUCTURAL FLOOR PLAN
S103	FRAME LAYOUT
S104	ROOF TRUSS LAYOUT
A103	ROOF PLAN
A201	ELEVATIONS
A202	ELEVATIONS
A301	SECTIONS
A401	DETAILS
A402	CASEWORK DETAILS
A403	CASEWORK DETAILS
E101	SCHEDULE
E102	LIGHTING PLAN
E103	POWER PLAN
E104	DIMENSION PLAN FOR LIGHT FIXTURE
E105	DIMENSION PLAN FOR FITTING
P101	COVER SHEET
P102	WATER SUPPLY SYSTEM
P103	SEWAGE SYSTEM
P104	RISER DIAGRAM
M101	HVAC PLAN
M102	HVAC SECTION
M103	RISER DIAGRAM


TAG	TAG'S NAME
CA01	CASEWORK TAG
1	DOOR TAG
1	FURNITURE TAG
1	WINDOW TAG
SE01	SPECIALTY EQUIPMENT TAG
ME01	MECHANICAL EQUIPMENT TAG
PE01	PLUMBING EQUIPMENT TAG

ABBREVIATION	
AFS	ACTION FLOOR SYSTEMS
ASTM D698	AMERICAN SOCIETY FOR TESTING AND MATERIAL
CA	CASEWORK
EL	ELECTRICAL
F.F.E	FINISHED FLOOR ELEVATION
F.F.L	FINISHED FLOOR LEVEL
FTG	FOOTINGS
HVAC	HEATING, VENTILATION & AIR CONDITIONING
IRC	INTERNATIONAL RESIDENCE CODE
IMC	INTERNATIONAL MECHANICAL CODE
MAX.	MAXIMUM
ME	MECHANICAL
MIN.	MINIMUM
NO.	NUMBER
O.C	ON CENTER
OSB	ORIENTED STRAND BOARD
PL	PLUMBING
PSI	POUNDS PER SQUARE INCH
PVC	POLYVINYL CHLORIDE
REF	REFERENCE
RG	RIGHT GARAGE
SE	SPECIAL EQUIPMENT
SF	SQUARE FEET
SIMP. STDH8	SIMPSON STRAP THE HOLDDOWN
SIMP. ABE66	SIMPSON ANCHOR BOLT EDGE
TV	TELEVISION
UNO	UNLESS NOTED OTHERWISE
W/	WITH
W/D	WASHER/DRYER
AC	AIR CONDITIONING UNIT
ACC	AIR COOLED CONDENSER
ACCU	AIR COOLED CONDENSING UNIT
AHU	AIR HANDLING UNIT
CC	COOLING COIL
CD	CEILING DIFFUSER
CFm	Cubic Feet Per Minute
CR	CEILING REGISTER
CU	CONDENSING UNIT
CW	COLD WATER
E/A	EXHAUST AIR
EF	EXHAUST FAN
ET	EXPANSION TANK
EX.	EXISTING
FC	FLEXIBLE CONNECTION
FCU	FAN COIL UNIT
FLR.	FLOOR
HC	HEATING COIL
HE	AIR TO AIR HEAT EXCHANGER
HV	HEATING AND VENTILATING UNIT
IV	INLET VANES
MER	MECHANICAL ROOM
MAX.	MAXIMUM
MIN.	MINIMUM
R/A	RETURN AIR
RCU	RECIPROCATING CHILLER UNIT
RF	RETURN FAN
S/A	SUPPLY AIR
SCD	SMOKE CONTROL DAMPER
SP	STATIC PRESSURE

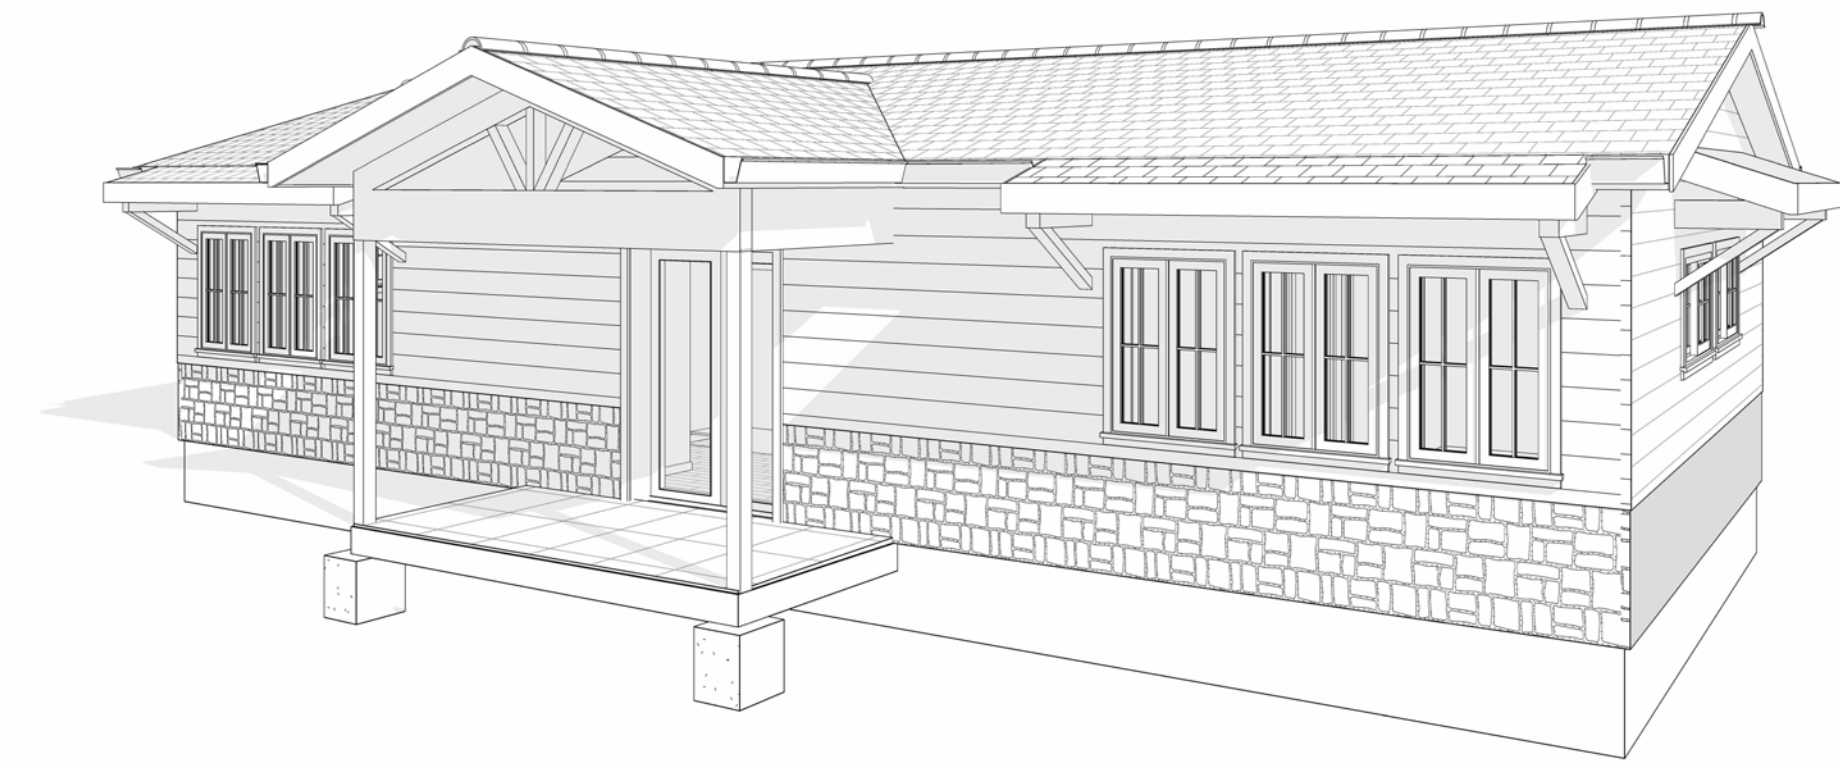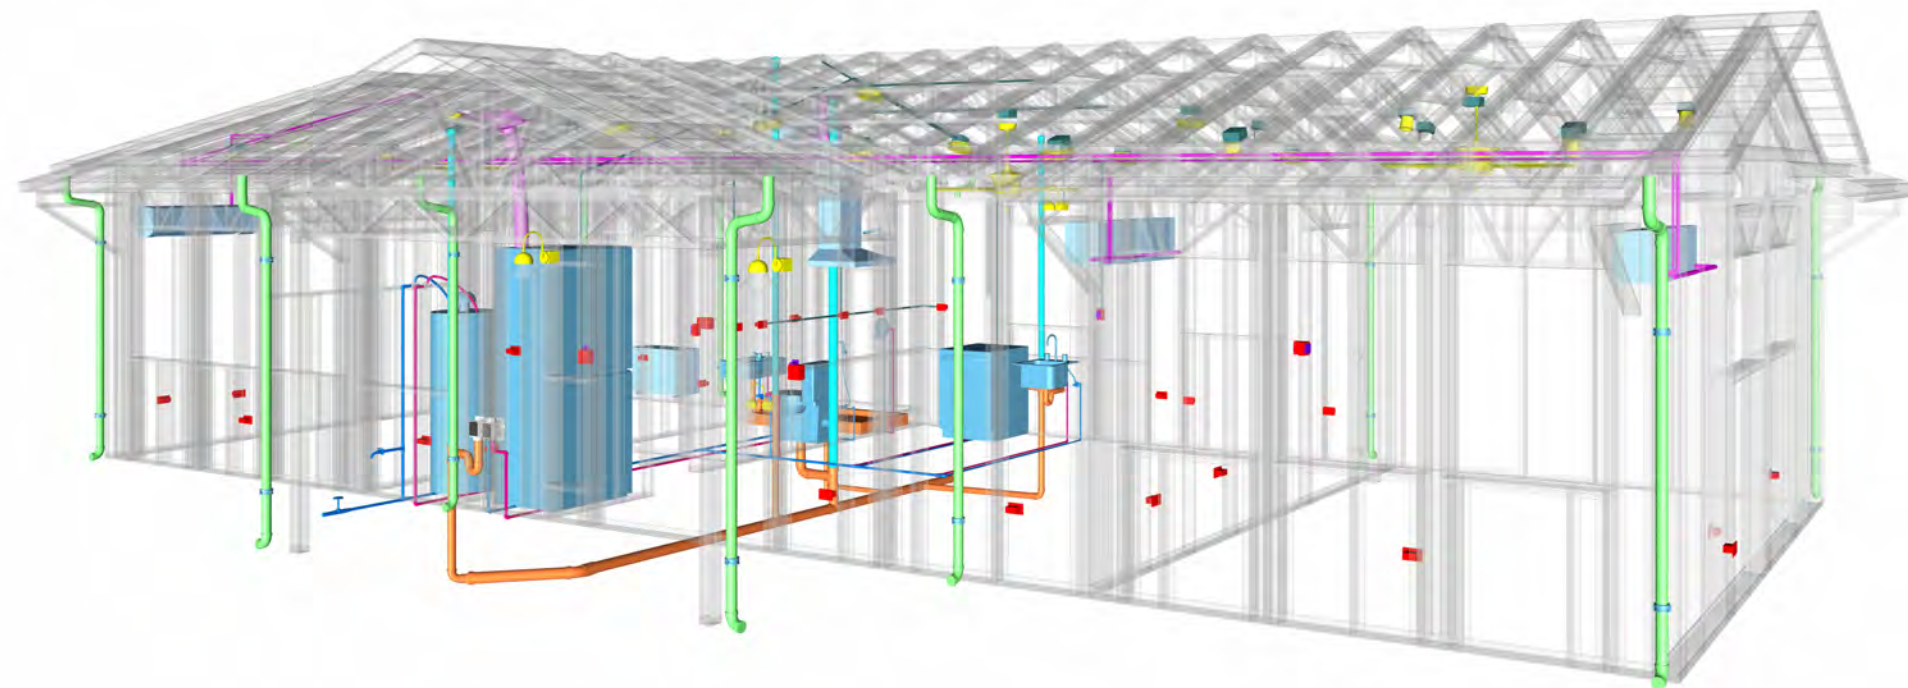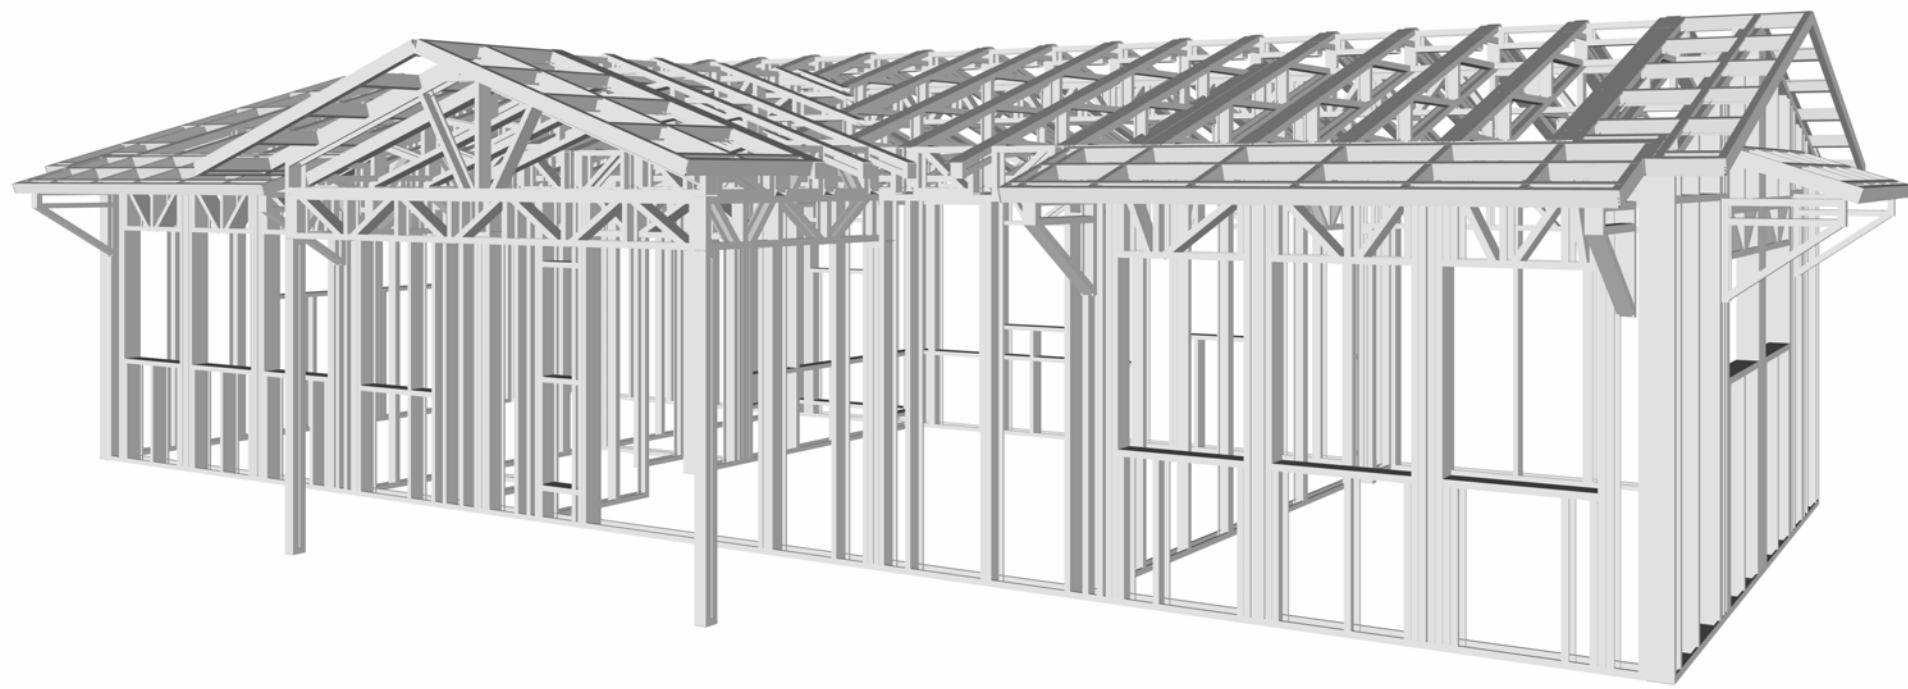

131 ORION 779 2Bd 1Ba
RANCH PORCH 550

SQUARE FOOTAGE	
LIVING	779
PORCH	61
TOTAL	840

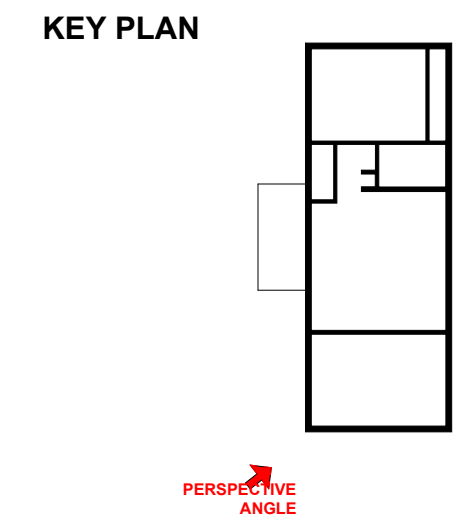

NO.	DESCRIPTION	DATE

NOTE:

LEGEND:


PROJECT
131 ORION 779 2Bd 1Ba RANCH
PORCH 550

DRAWING NAME
COVER SHEET

CLIENT NAME: Client Name
PROJECT NUMBER: 0061_12
DATE: 3/19/2025 5:18:59 PM
DESIGNED BY: Designer
DRAWN BY: Author
CHECKED BY: Checker

G101

SCALE: As indicated

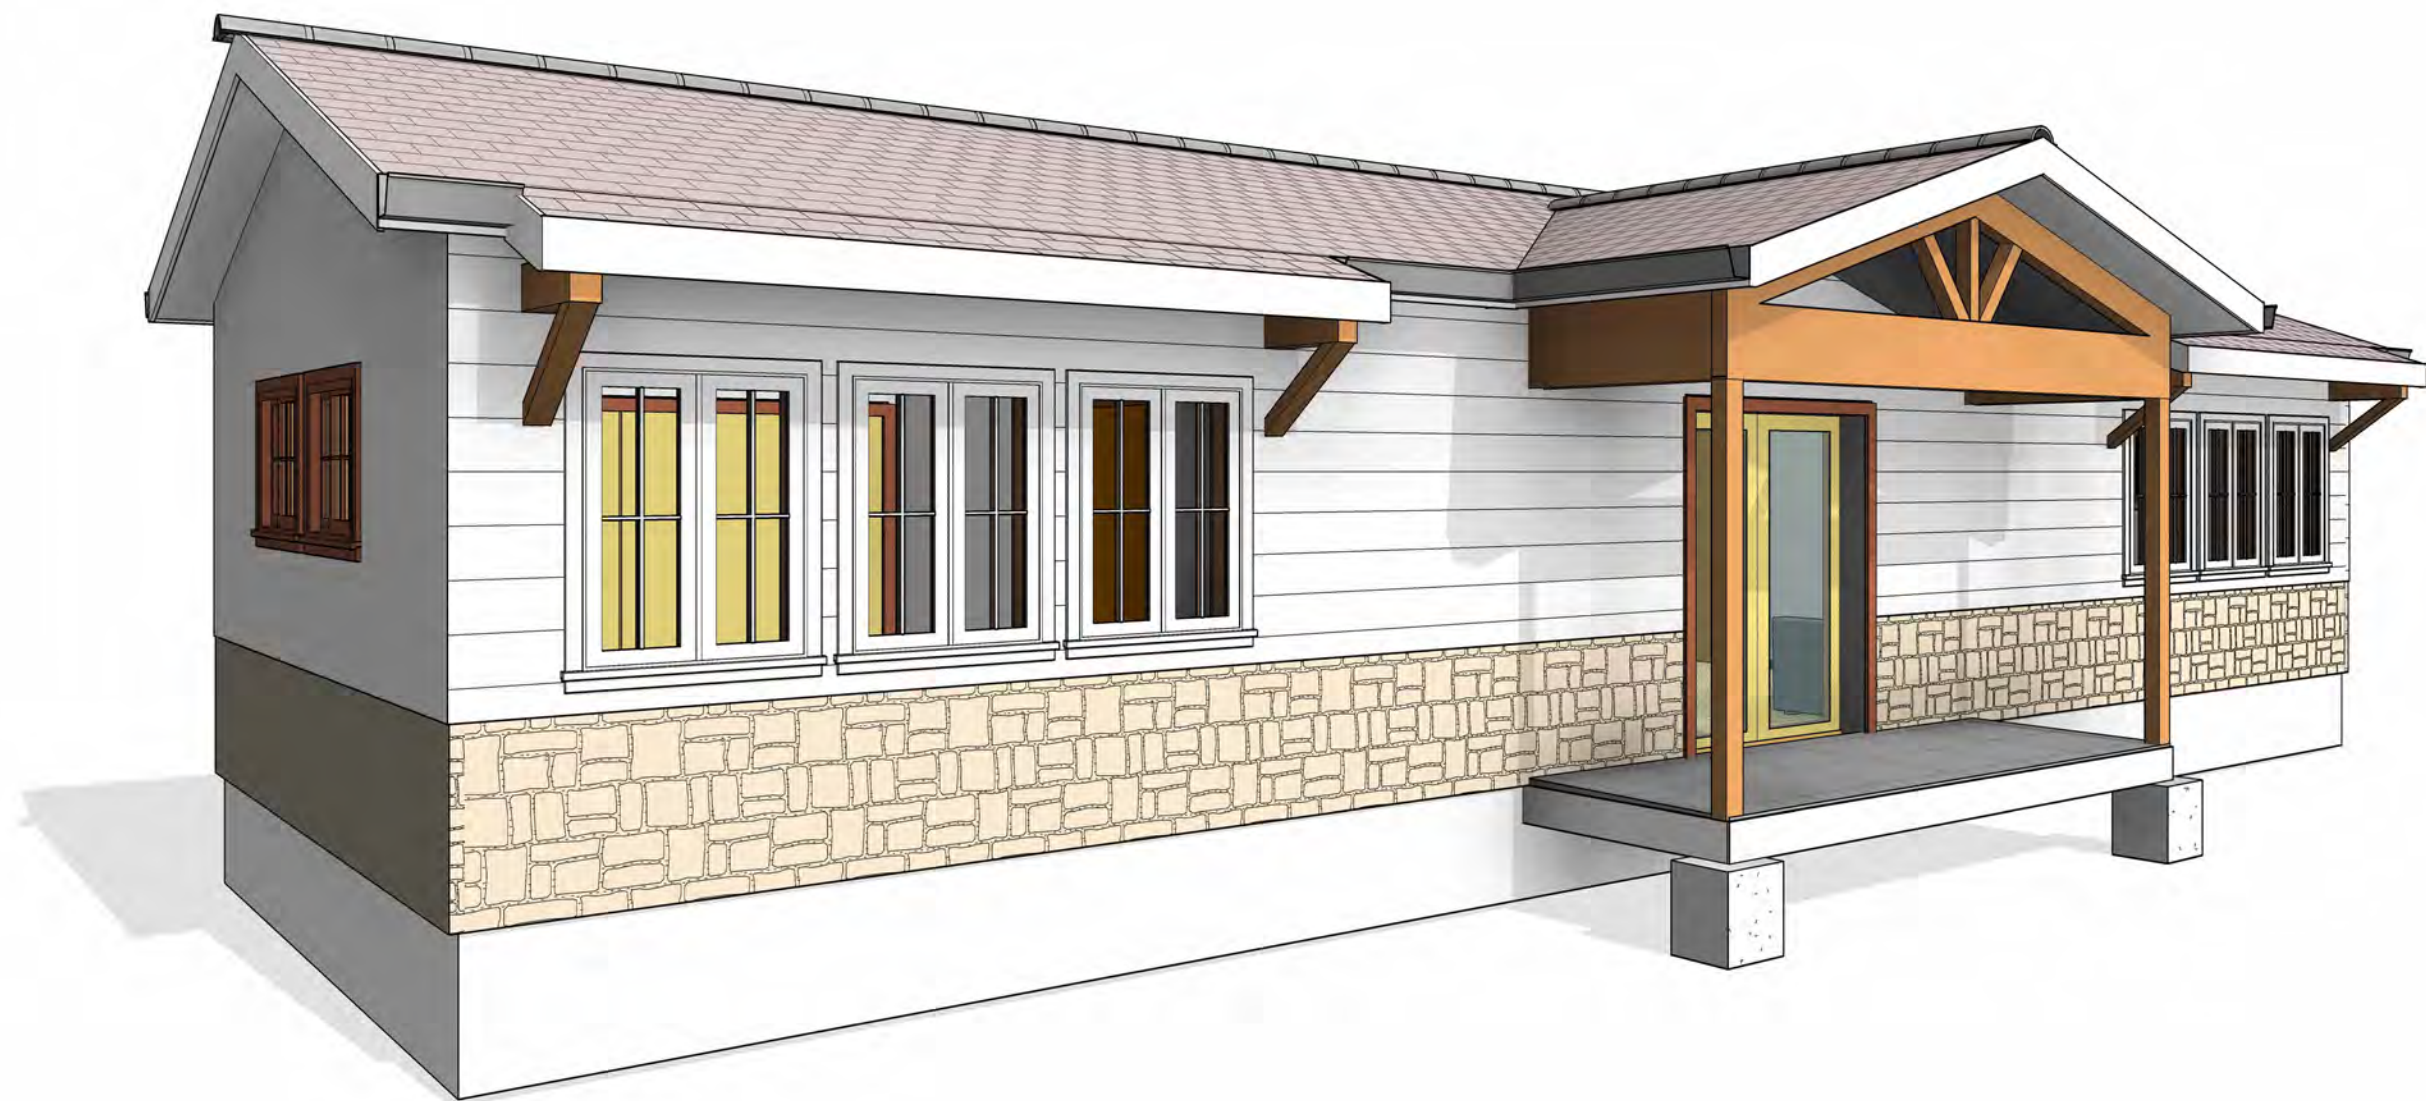

GENERAL NOTES

- THIS DRAWING DEPICTS THE ARCHITECTURAL (SPACE LAYOUT, FURNISHING, FLOOR, WALLS, ROOFS, FOUNDATION, WINDOWS AND DOORS) SYSTEMS. IT PROVIDES A VISUAL REPRESENTATION OF THE ARCHITECTURAL LAYOUT AND COMPONENTS.
- THE ARCHITECTURAL DRAWINGS ARE PREPARED TO MEET THE SPECIFIC REQUIREMENTS OF THE BUILDING, AS PER THE PROJECT SPECIFICATIONS AND APPLICABLE CODES AND STANDARDS.
- THE CONSTRUCTION OF THIS HOME SHALL COMPLY WITH THE LATEST EDITION OF THE INTERNATIONAL RESIDENTIAL CODE (IRC), INTERNATIONAL MECHANICAL CODE (IMC), THE INTERNATIONAL PLUMBING STANDARD, THE NATIONAL ELECTRICAL STANDARD AND ALL OTHER APPLICABLE LOCAL, STATE, AND NATIONAL CODES AND REGULATIONS.
- COORDINATION WITH OTHER TRADES HAS BEEN DONE ON A DESIGN LEVEL. THIS DRAWING SHALL BE READ TOGETHER WITH THE ME, EL AND PL DESIGN DRAWINGS TO ENSURE PROPER CONSTRUCTION AND INTEGRATION OF THE BUILDING SYSTEMS.

ABOUT WALLS:

- SHOWER WALL COVERING
BATHTUB AND SHOWER SPACES (WALLS AND FLOORS) WITH INSTALLED SHOWER HEADS AND IN SHOWER COMPARTMENTS SHALL BE FINISHED WITH A NON-ABSORBENT SURFACE.
- WALL PAINT (INTERNAL)
THE TYPICAL THICKNESS OF LATEX WALL PAINT IS 1/32 OF AN INCH FOR A SINGLE COAT, AND DOUBLE COAT (1/16") SHALL BE APPLIED FOR DURABILITY.
- ADHESIVES:
THE ADVISABLE TYPE OF ADHESIVE FOR THIS PROJECT IS EPOXY ADHESIVES BECAUSE THEY ARE KNOWN FOR THEIR HIGH STRENGTH, DURABILITY, AND RESISTANCE TO MOISTURE, CHEMICALS AND HEAT.

REFER TO SHEETS A201 & A202 FOR GENERAL NOTES ON EXTERNAL FINISHING MATERIALS

ABOUT FLOORS:


- THE SPOT ELEVATION INDICATES THE FINISHED FLOOR ELEVATION.
- FINISHED FLOORS PER PLANS.
- FIELD VERIFY FOR DIMENSION DROP 4" FOR SHOWER AND BATHTUB USE.
- 1% SLOPE ON OUTDOOR BALCONIES FOR WATER RUN OFF.
- 2% SLOPE TOWARDS THE SHOWER DRAIN FOR SUFFICIENT DRAINAGE.
- 4" DROP AT THE DOOR LEADING TO EXTERIOR BALCONY FROM THE MAIN LIVING AREA.
- 5% SLOPE FOR GARAGE IS USED, WHICH SHOULD BE CHECKED WITH THE LOCAL GARAGING ZONING LAWS.

FURNITURE SCHEDULE		
TYPE MARK	TYPE	COUNT
01	QUEEN 60" X 79"	2
02	THREE SEAT SOFA	1
03	DINING CHAIR	2
04	COFFE TABLE	1

ROOM FINISH SCHEDULE							
ROOM NUMBER	ROOM NAME	FLOOR FINISH	BASE FINISH	WALL FINISH	CEILING FINISH	CEILING HEIGHT	COMMENTS
01	BEDROOM 2	HARDWOOD	CONCRETE	WALL PAINT	DRY WALL	8' - 0"	
02	CL 2	HARDWOOD	CONCRETE	WALL PAINT	DRY WALL	8' - 0"	
03	KITCHEN	HARDWOOD	CONCRETE	WALL PAINT + CERAMIC	DRY WALL	8' - 0"	
04	WH	VINYL TILES	CONCRETE	CERAMIC TILE	DRY WALL	8' - 0"	
05	WD	VINYL TILES	CONCRETE	CERAMIC TILE	DRY WALL	8' - 0"	
06	BATH	VINYL TILES	CONCRETE	CERAMIC TILE	MRD	8' - 0"	
07	BEDROOM 1	HARDWOOD	CONCRETE	WALL PAINT	DRY WALL	8' - 0"	
08	CL 1	HARDWOOD	CONCRETE	WALL PAINT	DRY WALL	8' - 0"	
09	LIVING ROOM	HARDWOOD	CONCRETE	WALL PAINT	DRY WALL	8' - 0"	
10	CL 3	HARDWOOD	CONCRETE	WALL PAINT	DRY WALL	8' - 0"	
11	HALL	HARDWOOD	CONCRETE	WALL PAINT	DRY WALL	8' - 0"	
12	PORCH	PROCELAIN TILE	CONCRETE	EXTERIOR-GRADE PLYWOOD	PLYWOOD	8' - 0"	

DIMENSIONS IN THE ARCHITECTURAL DRAWINGS CONSIDER FINISHING MATERIALS. FOR PRECISE MEASUREMENTS OF THE STRUCTURAL FRAMING, REFER TO THE ATTACHED STRUCTURAL PLAN SET.

1 FLOOR PLAN
3/8" = 1'-0"

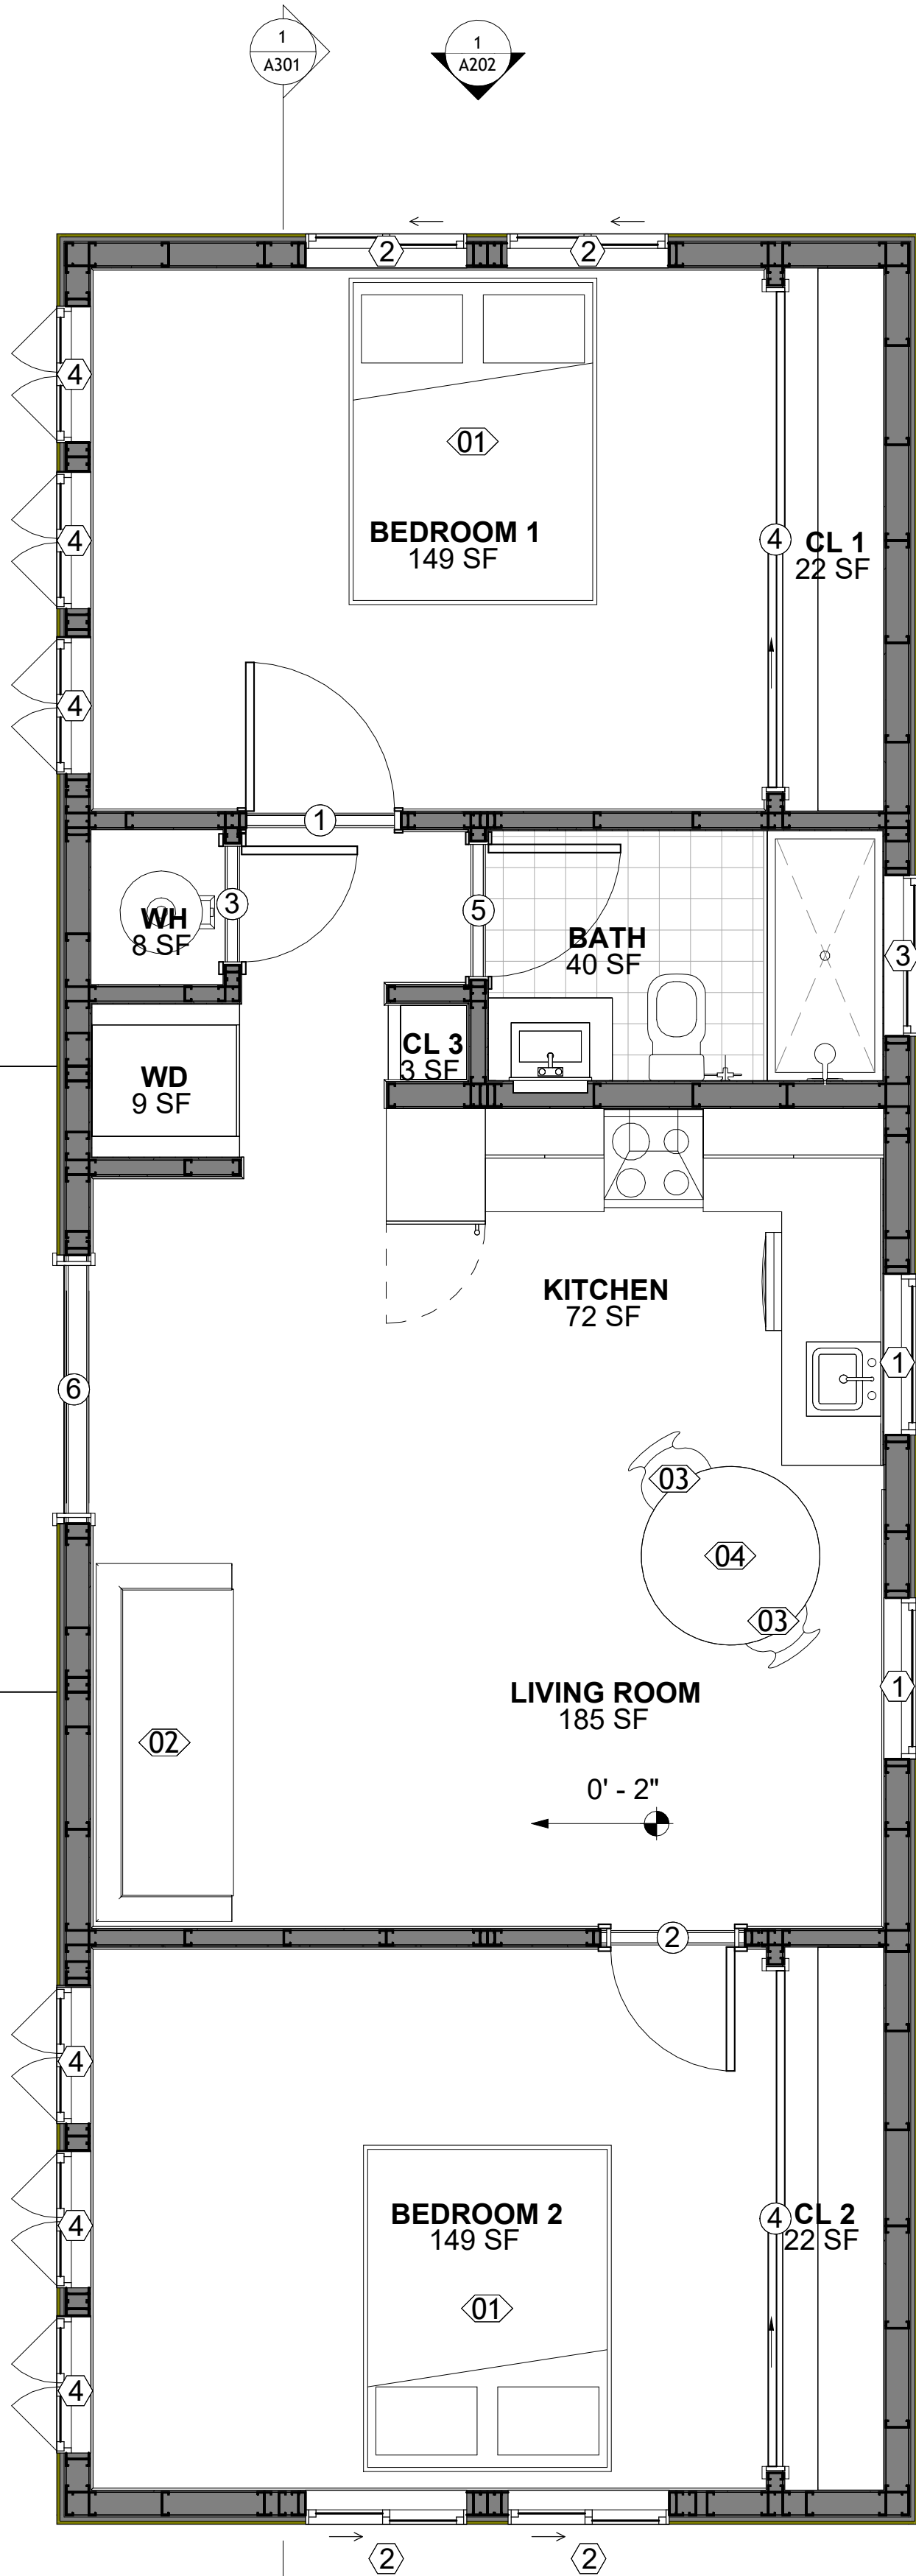

SQUARE FOOTAGE	
LIVING	779
PORCH	61
TOTAL	840



Tuscon,AZ, USA
888-864-0184
inquire@frameupnow.com
www.frameupnow.com

KEY PLAN

NO.	DESCRIPTION	DATE

NOTE:

LEGEND:

PROJECT

131 ORION 779 2Bd 1Ba RANCH
PORCH 550

DRAWING NAME

FLOOR PLAN

CLIENT NAME: Client Name
PROJECT NUMBER: 0061_12
DATE: 3/19/2025 5:19:00 PM
DESIGNED BY: Designer
DRAWN BY: Author
CHECKED BY: Checker

A101

SCALE: As indicated



Tucson, AZ, USA
888-864-0184
inquire@frameupnow.com
www.frameupnow.com

KEY PLAN

NO.	DESCRIPTION	DATE

NOTE:

LEGEND:

PROJECT

131 ORION 779 2Bd 1Ba RANCH
PORCH 550


DRAWING NAME

DIMENSION PLAN

CLIENT NAME:	Client Name
PROJECT NUMBER:	0061_12
DATE:	3/19/2025 5:19:01 PM
DESIGNED BY:	Designer
DRAWN BY:	Author
CHECKED BY:	Checker

A102

SCALE: 3/8" = 1'-0"

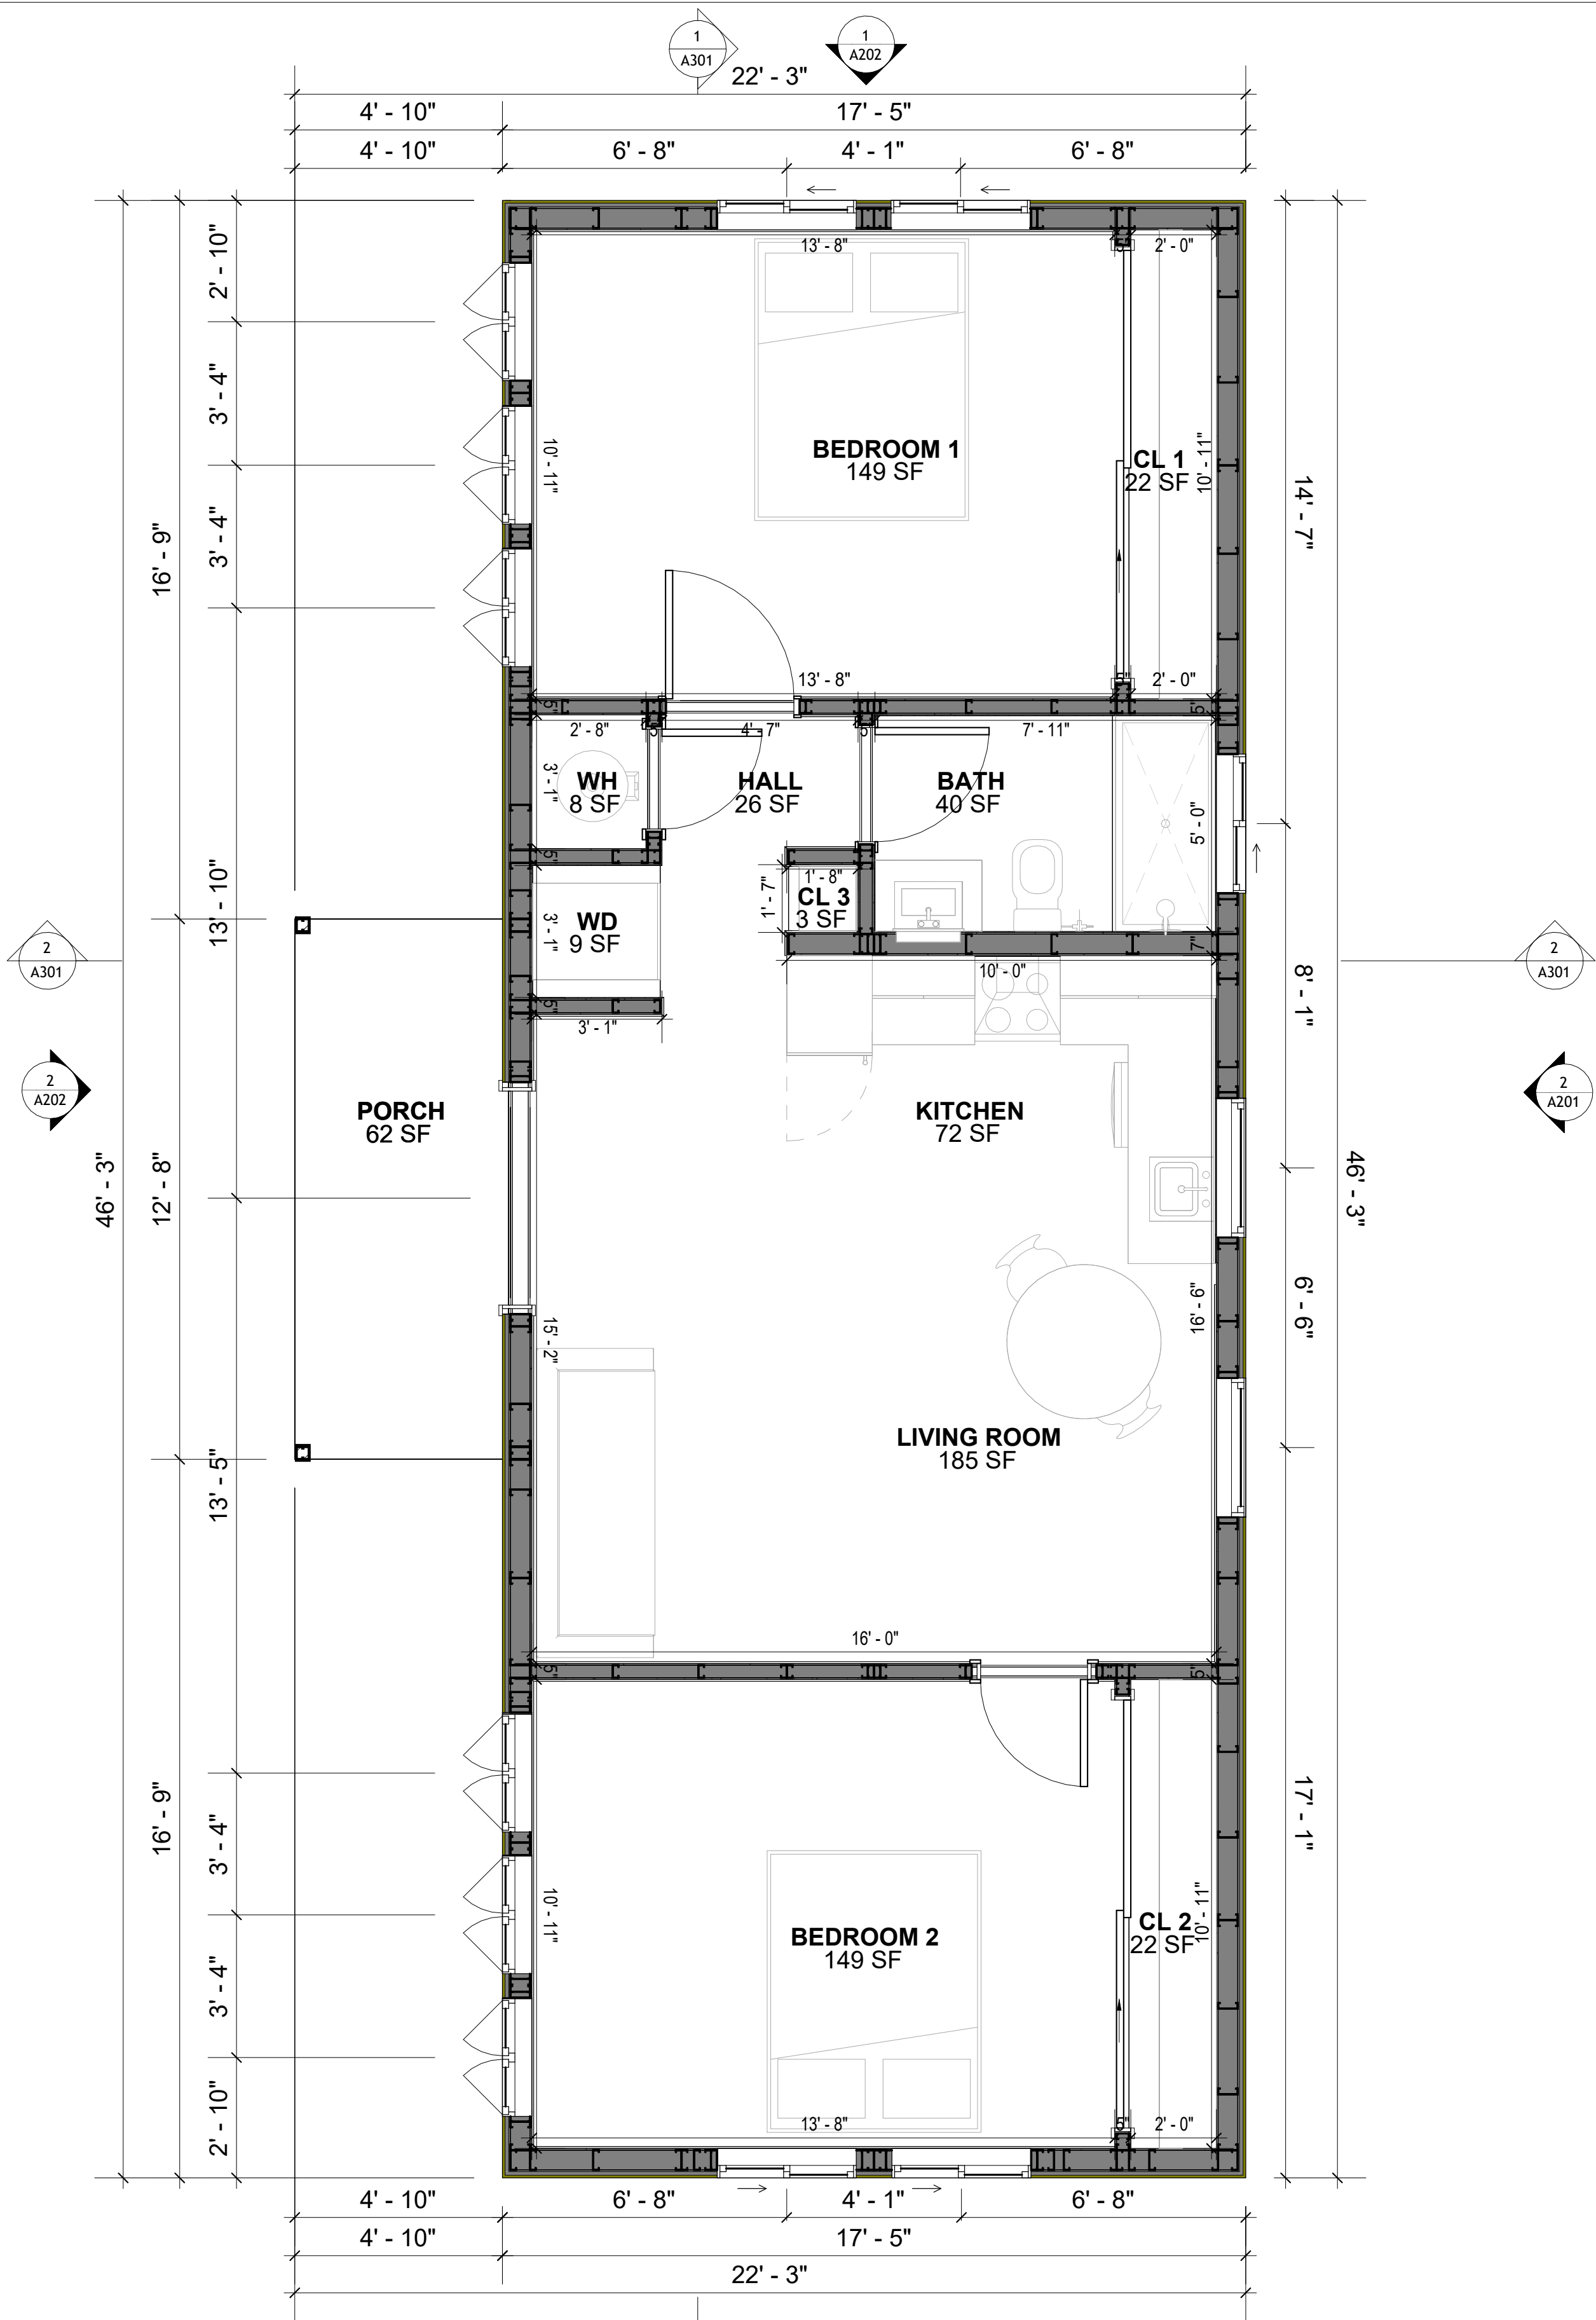

1 DIMENSION PLAN
3/8" = 1'-0"

SQUARE FOOTAGE	
LIVING	779
PORCH	61
TOTAL	840

FOUNDATION NOTES

NOTES:
TERMITES PRETREATMENT BY LICENSED CONTRACTOR UNDER SLAB AND AROUND FOOTINGS.
ALL AREAS BELOW SLABS SHALL BE TREATED NO MORE THAN 24 HOURS PRIOR TO CONCRETE POUR. EVIDENCE OF TREATMENT MUST BE PROVIDED PRIOR TO PLACING OF CONCRETE.

1. **MATERIALS:**
ALL INTERIOR CONCRETE SLABS SHALL BE A MIN. OF 4" THICK CONCRETE OVER 4" COMPACTED AGGREGATE BASE (ASTM D698), FINISH ELEVATIONS AS NOTED ON DRAWINGS, 6" ABOVE ADJACENT GRADE, LEVEL SLABS TO 1/8"-10' MAX.. CONCRETE SLABS SHALL BE 2500# PSI AT 28 DAYS. A 4" ALLOWABLE SLUMP.
2. **PAD PREPARATION:**
- EXCAVATION FOR FOOTING SHALL BE NEAT.
- FOOTINGS SHALL BE POURED IMMEDIATELY AFTER EXCAVATION AND APPROPRIATE INSPECTION.
- ALL REINFORCING STEEL MARKED "CONTINUOUS" SHALL BE LAPPED 36 BAR DIAMETERS AT SPLICES AND AROUND CORNERS OR INTERSECTIONS WITH A STANDARD 90 DEGREE BEND ON CORNER BARS. LAP WIRE MESH ONE FULL MESH AT SIDE AND END LAPS.
- ALL HARDWARE TO BE SIMPSON OR EQUIVALENT.
- EXTERIOR FRAME WALL TO BE SECURED WITH 1/2"x10" ANCHOR BOLTS 4'-0" O.C. FOR 1-STORY AND 2'-8" O.C. FOR 2-STORY. BOLTS SHALL BE LOCATED WITHIN 1'-0" OF EACH END PIECE AND SHALL HAVE A MIN. OF TWO BOLTS PER PIECE.
- FOUNDATION ANCHOR STRAPS SHALL BE PERMITTED, ACCORDING TO RESIDENTIAL CODE 2021
- ALL INTERIOR WALLS TO BE SECURED WITH POWER DRIVEN PINS PER MANUFACTURER SPECIFICATION USE PIN SPACING EQUIVALENT TO 1/2" ANCHOR BOLTS.
- ALL CONSTRUCTION TO CONFORM TO THE 2012 IRC
- R-10 RIGID INSULATION OUTSIDE OF EXTERIOR FOUNDATION WALLS UNDER LIVING AREA.
- CONCRETE PAD FOR CONDENSER THICKNESS IS 4" MIN UNLESS OTHERWISE NOTED.


3. **CONCRETE CONSTRUCTION:**
- THE SLAB SHALL BE UNDERLAIN BY A VAPOR BARRIER/RETARDER IN THE LIVING AREA (TYPICALLY POLYETHYLENE, UNLESS MORE STRINGENT PROTECTION REQUIRED BY THE ARCHITECT, ENGINEER, FLOOR COVERING MANUFACTURER, OR ACCEPTED PRACTICE). UNLESS OTHERWISE REQUIRED, BARRIER MAY BE OMITTED AT GARAGES, PORCHES AND PATIOS WITHOUT FLOOR COVERINGS. IT IS BEYOND THE SCOPE OF THESE PLANS TO DETERMINE THE APPLICABILITY OF THESE MORE STRINGENT REQUIREMENTS. BUILDER SHALL VERIFY PRIOR TO CONSTRUCTION.

4. **REINFORCEMENT :**
- IF CONSTRUCTED ON ACTIVE SOILS, THE LONG TERM PERFORMANCE OF THE FOUNDATION IS DEPENDENT ON MAINTENANCE BY THE OWNER. THUS THE BUILDER SHALL ADVISE THE OWNER OF THE FOLLOWING:
1. DRAINAGE MUST BE MAINTAINED. WATER SHALL NEVER BE ALLOWED TO POND NEAR THE FOUNDATION.
2. THE SOIL AROUND THE FOUNDATION SHALL BE MAINTAINED IN A RELATIVELY DAMP CONDITION, SUCH AS THAT REQUIRED TO KEEP A LAWN GREEN. IF IT DRIES OUT IT WILL SHRINK. IF IT GETS WET, IT WILL HEAVE UPWARD.
3. SLABS ON THE SHORTER SIDE USES MAIN BARS ARE USED IN THIS DIRECTION ONLY WITH SMALLER DIAMETER DISTRIBUTION BARS ARE PLACED, FORMING A MAT OR GRID.
4. ALL REINFORCEMENT BARS SIZE 10MM OR LARGER IN ACCORDANCE TO ASTM
3. ANCHOR BOLTS AT ALL EXTERIOR WALLS SHALL BE MINIMUM 1/2 INCH DIAMETER WITH A MAXIMUM SPACING OF 6'-0" ON CENTER, UNLESS NOTED OTHERWISE.
4. ANCHOR BOLTS SHALL BE INSTALLED WITHIN 12 INCHES OF EACH END OF EACH SILL PLATE WITH AT LEAST TWO ANCHOR BOLTS FOR EACH BOLTS FOR EACH SILL PLATE LONGER THAN 12 INCHES.
5. SIMPSONS SILL ANCHORS MAYBE SUBSTITUTED FOR ANCHOR BOLTS AT THE SAME SPACING.
6. EXTERIOR CONCRETE SLABS WHICH ARE NOT PART OF THE MAIN SLAB SHALL BE MINIMUM 4 INCHES THICK WITH NO STEEL REINFORCING BARS REQUIRED, UNLESS NOTED OTHERWISE ON FOUNDATION PLAN.

VERIFY THE FOLLOWING PRIOR TO POURING:

1. ALL HOLDDOWNS, STRAP, AND POST LOCATIONS.
2. CONCRETE FINISHES. PANEL RISER LOCATION - WHERE APPLICABLE.
3. UNDERSLAB MECHANICAL REQUIREMENTS.
4. STEM WALL BLOCKOUTS.
5. UNDERSLAB ELECTRICAL REQUIREMENTS AND PANEL RISER LOCATION, WHERE APPLICABLE.
6. PROVIDE THE FOLLOWING:
- PVC SLEEVES THROUGH FTG IF REQUIRED
- 20' #4 COPPER GROUND BAR.
7. SLOPE FINISH GRADE AWAY FROM FOOTING.

NOTE: FIELD VERIFY ALL DIMENSIONS SEE DIMENSIONED ARCHITECTURAL DRAWINGS

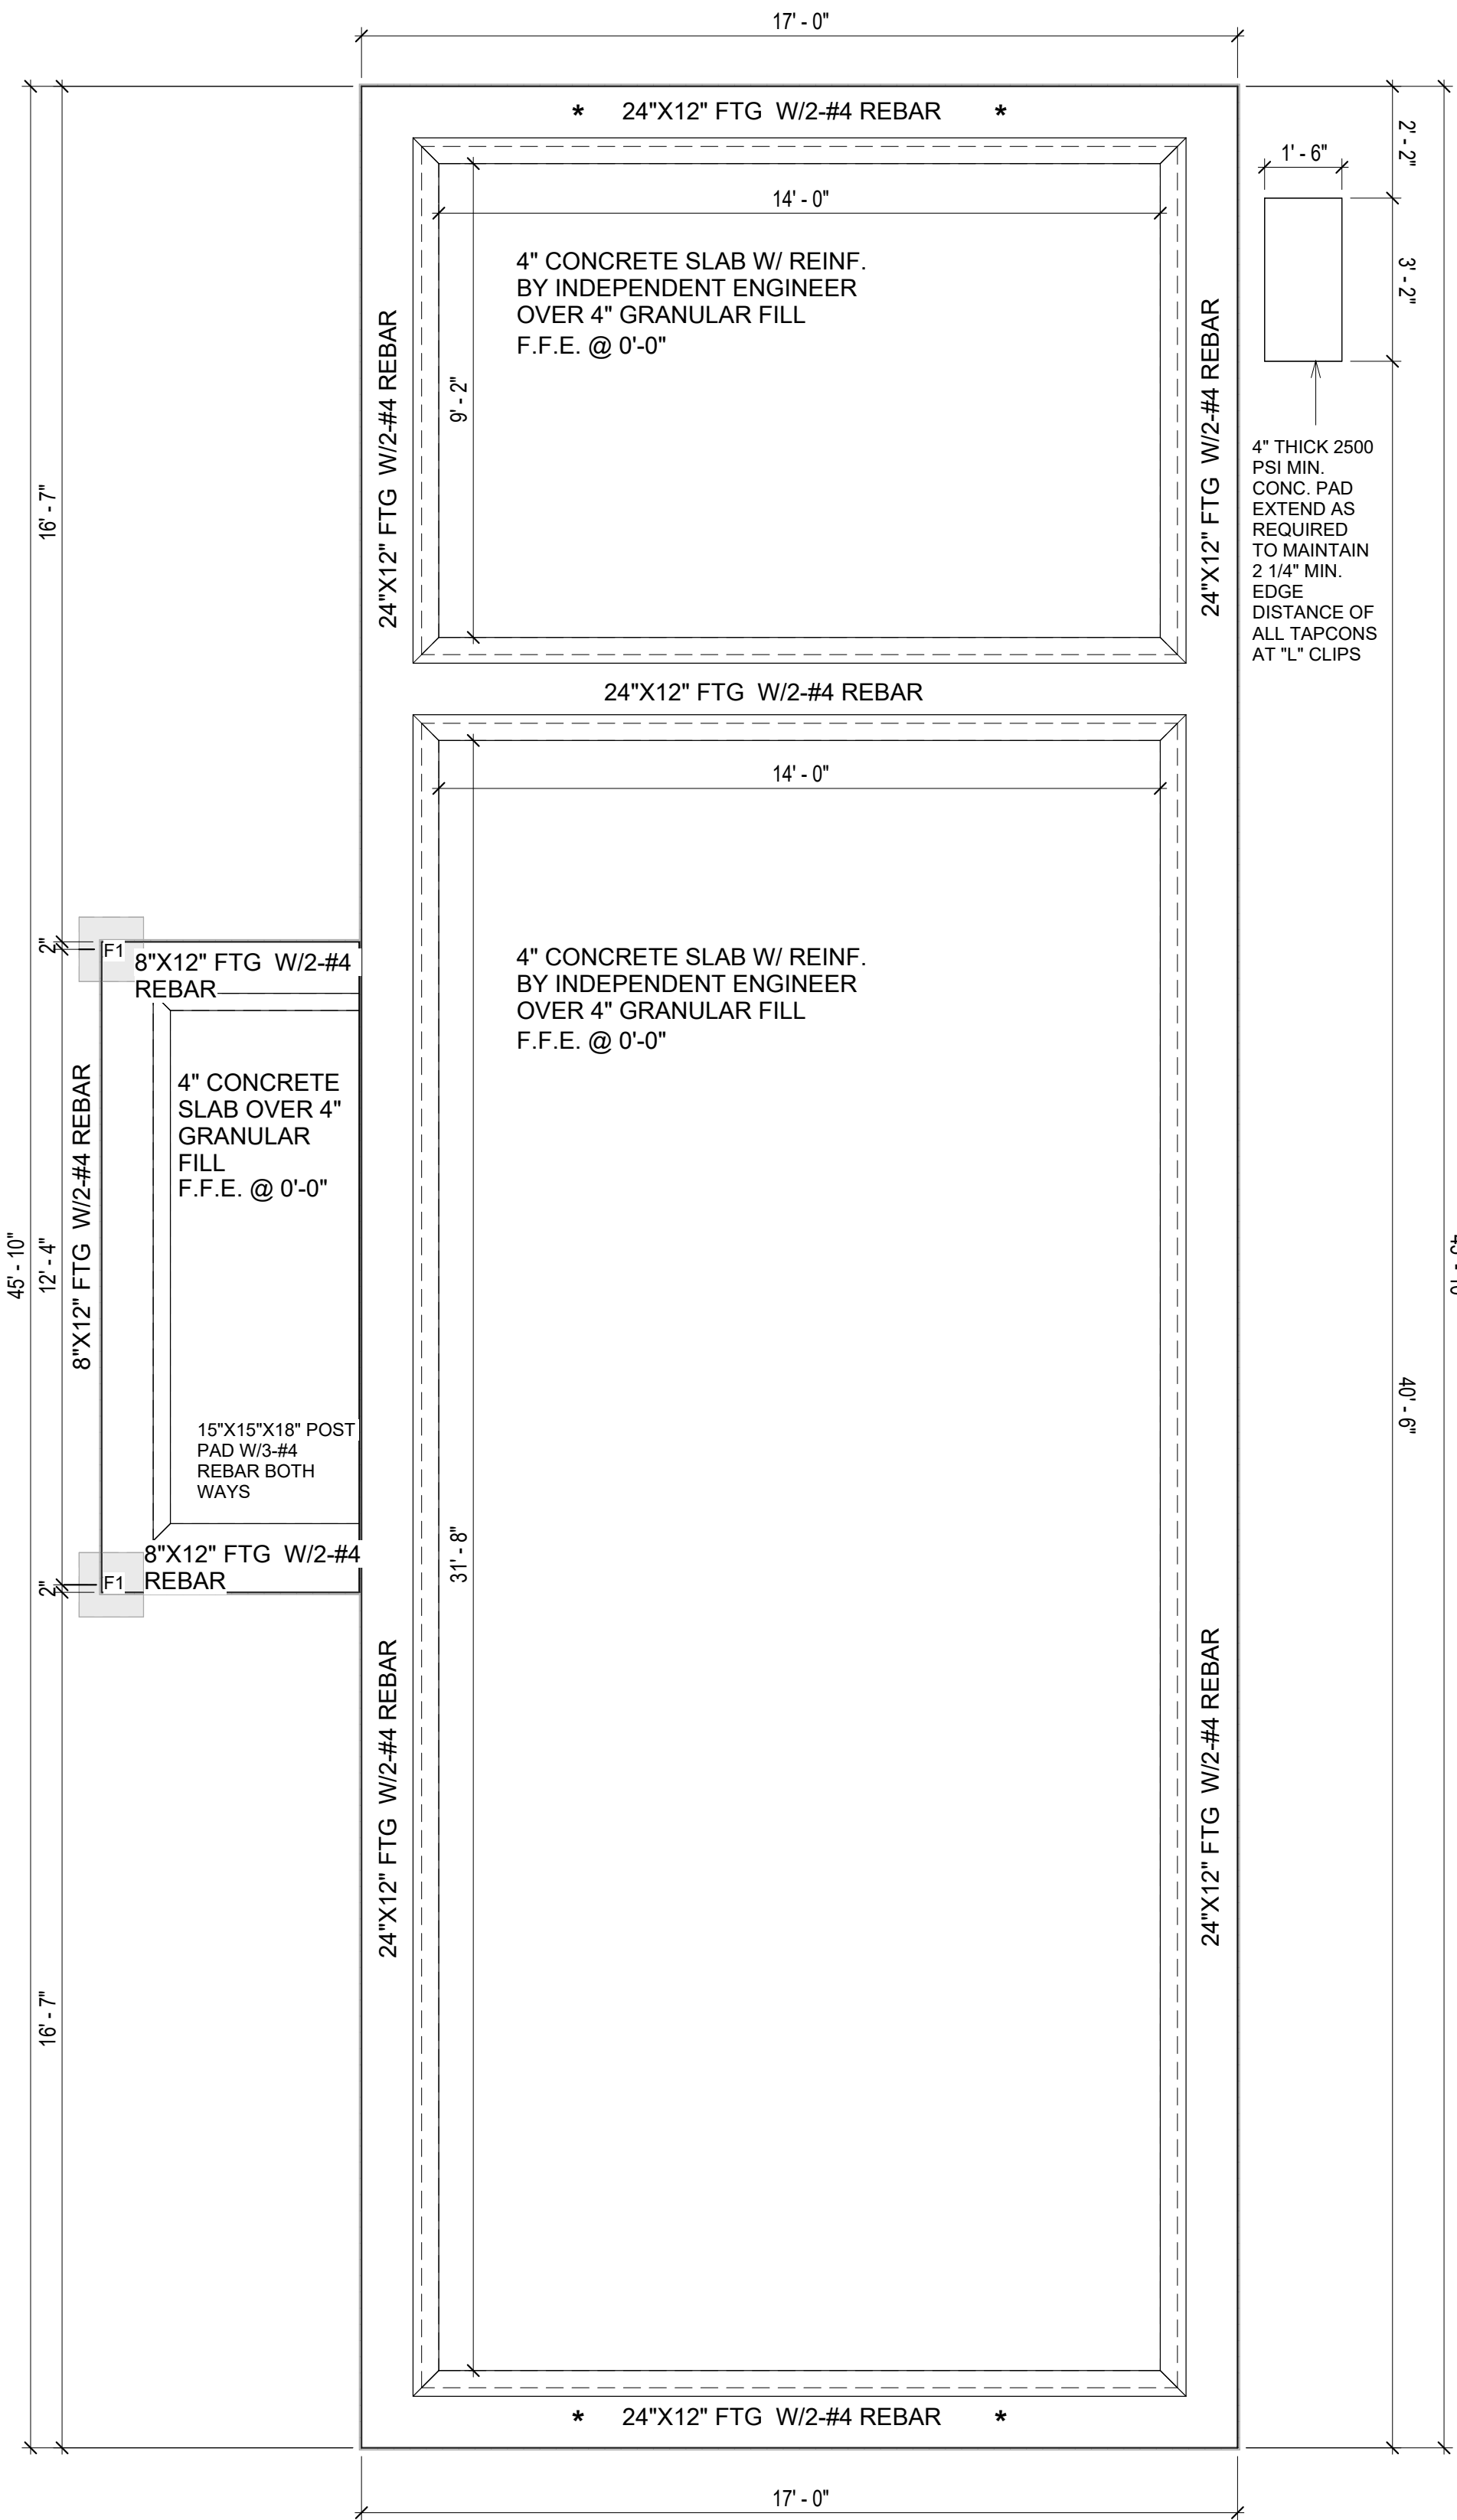

1 FOUNDATION PLAN

3/8" = 1'-0"

SQUARE FOOTAGE	
LIVING	779
PORCH	61
TOTAL	840



Tucson, AZ, USA
888-864-0184
inquire@frameupnow.com
www.frameupnow.com

KEY PLAN

NO.	DESCRIPTION	DATE

NOTE:

LEGEND:

PROJECT

131 ORION 779 2Bd 1Ba RANCH
PORCH 550

DRAWING NAME

FOUNDATION PLAN

CLIENT NAME:	Client Name
PROJECT NUMBER:	0061_12
DATE:	3/19/2025 5:19:01 PM
DESIGNED BY:	Designer
DRAWN BY:	Author
CHECKED BY:	Checker

S101

SCALE: 3/8" = 1'-0"

GENERAL NOTES

NOTES:

-ALL BEARING WALLS SHOULD HAVE A THICKENED SLAB PER SECTION PER DETAIL A401/5.

A) FOUNDATION PLAN NOTES

1. CONCRETE SLAB SHALL BE 6" THICK WITH 1/2" DIAMETER TENDONS PER LAYOUT PLAN, CENTERED IN SLAB THICKNESS, OVER APPROVED SUBBASE PER GENERAL STRUCTURE NOTES.
2. TERMITE PROTECTION SHALL BE PROVIDED PER IRC SECTION R318.1
3. NONE TYPICAL ANCHOR BOLT SPACING AT SHEAR WALL AND HOLD DOWN SPECIFICATIONS PER APPROVED ARCHITECTURAL PLANS.
4. INSTALL HOLDDOWNS BEFORE CONCRETE SLAB POUR.
5. EXISTING FILL ON-SITE SHALL BE COMPACTED IN ACCORDANCE WITH THE REQUIREMENTS IN THE GEOTECHNICAL REPORT.
6. ALL FLOOR SLABS ARE REINFORCED ON CONCRETE SLABS.

SPECIAL INSPECTION IS REQUIRED FOR THICKENED FOUNDATION CONSTRUCTION

1. REINFORCEMENT
2. 2300 PSI CONCRETE POUR

B) REINFORCEMENT FOR CONCRETE:

1. ALL REINFORCING SLABS BARS SIZE 10MM OR LARGER SHALL BE DEFORMED IN ACCORDANCE TO ASTM-A706, AND BARS SMALLER THAN 10 MM MAYBE PLAIN.
2. UNLESS OTHERWISE NOTED IN PLANS, THE YIELD STRENGTH OF REINFORCING BARS SHALL BE:

A) FOOTING = 40.000 PS

B) NON-LOAD BEARING WALLS AND PARAPETS= 40 000 PS


3. SPLICES SHALL BE SECURELY WIRE TOGETHER AND SHALL LAP OR EXTEND
4. GRADE OF STEEL FOR RCC WORKS SHALL BE GRADE 4 10.
5. BAR NOTATIONS GIVES INFORMATION
 - A) BAR SIZE
 - B) SPACING(IF REQUIRED)
6. LAP REINFORCEMENT ONLY AT LOCATION SHOWN IN THE DRAWINGS
7. REINFORCEMENT SHALL NOT BE CUT, VENT OR HEATED ON SITE WITHOUT ENGINEERS APPROVAL
- C) **CONCRETE SLAB NOTES**

C) CONCRETE SLAB NOTES


1. ALL SLAB REINFORCEMENT SHALL BE 20MM CLEAR MINIMUM FROM BOTTOM AND FROM TOP OF SLAB.
2. REINFORCEMENT IN CONTINUOUS ELEVATED SLAB SHALL BE CUT AS FOLLOWS.

NOTE


- THIS IS A SCHEMATIC PLAN FOR THE PURPOSE OF LOCATING AND IDENTIFYING FOUNDATION REINFORCING ELEMENTS ONLY. VERIFY ALL DIMENSIONS, DROPS, OFFSETS AND FEATURES WITH THE ARCHITECTURAL PLANS BEFORE FORMING THE FOUNDATION.

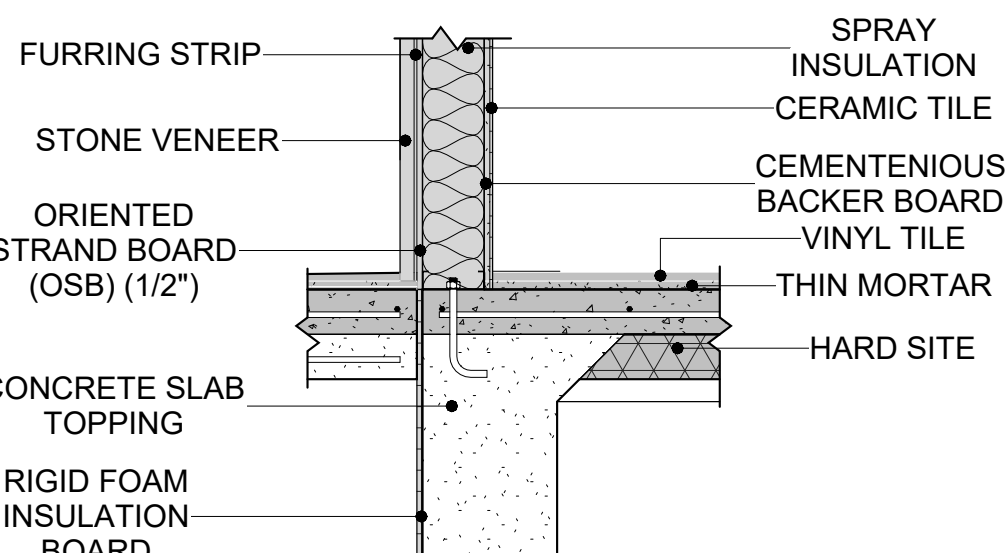

2 TYPICAL WALL FTG DETAIL
3/4" = 1'-0"

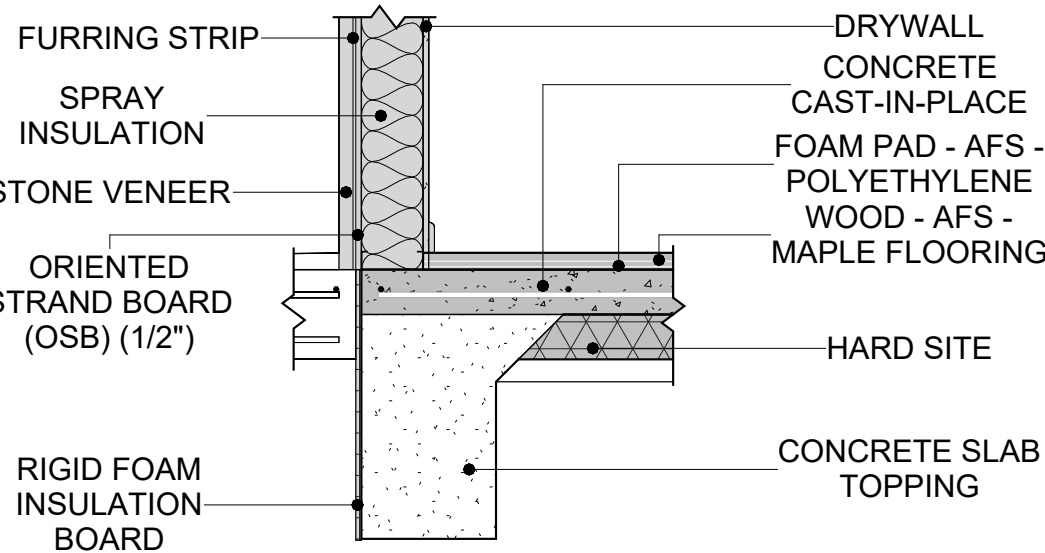


3	TURNDOWN/POST PAD
	3/4" = 1'-0"

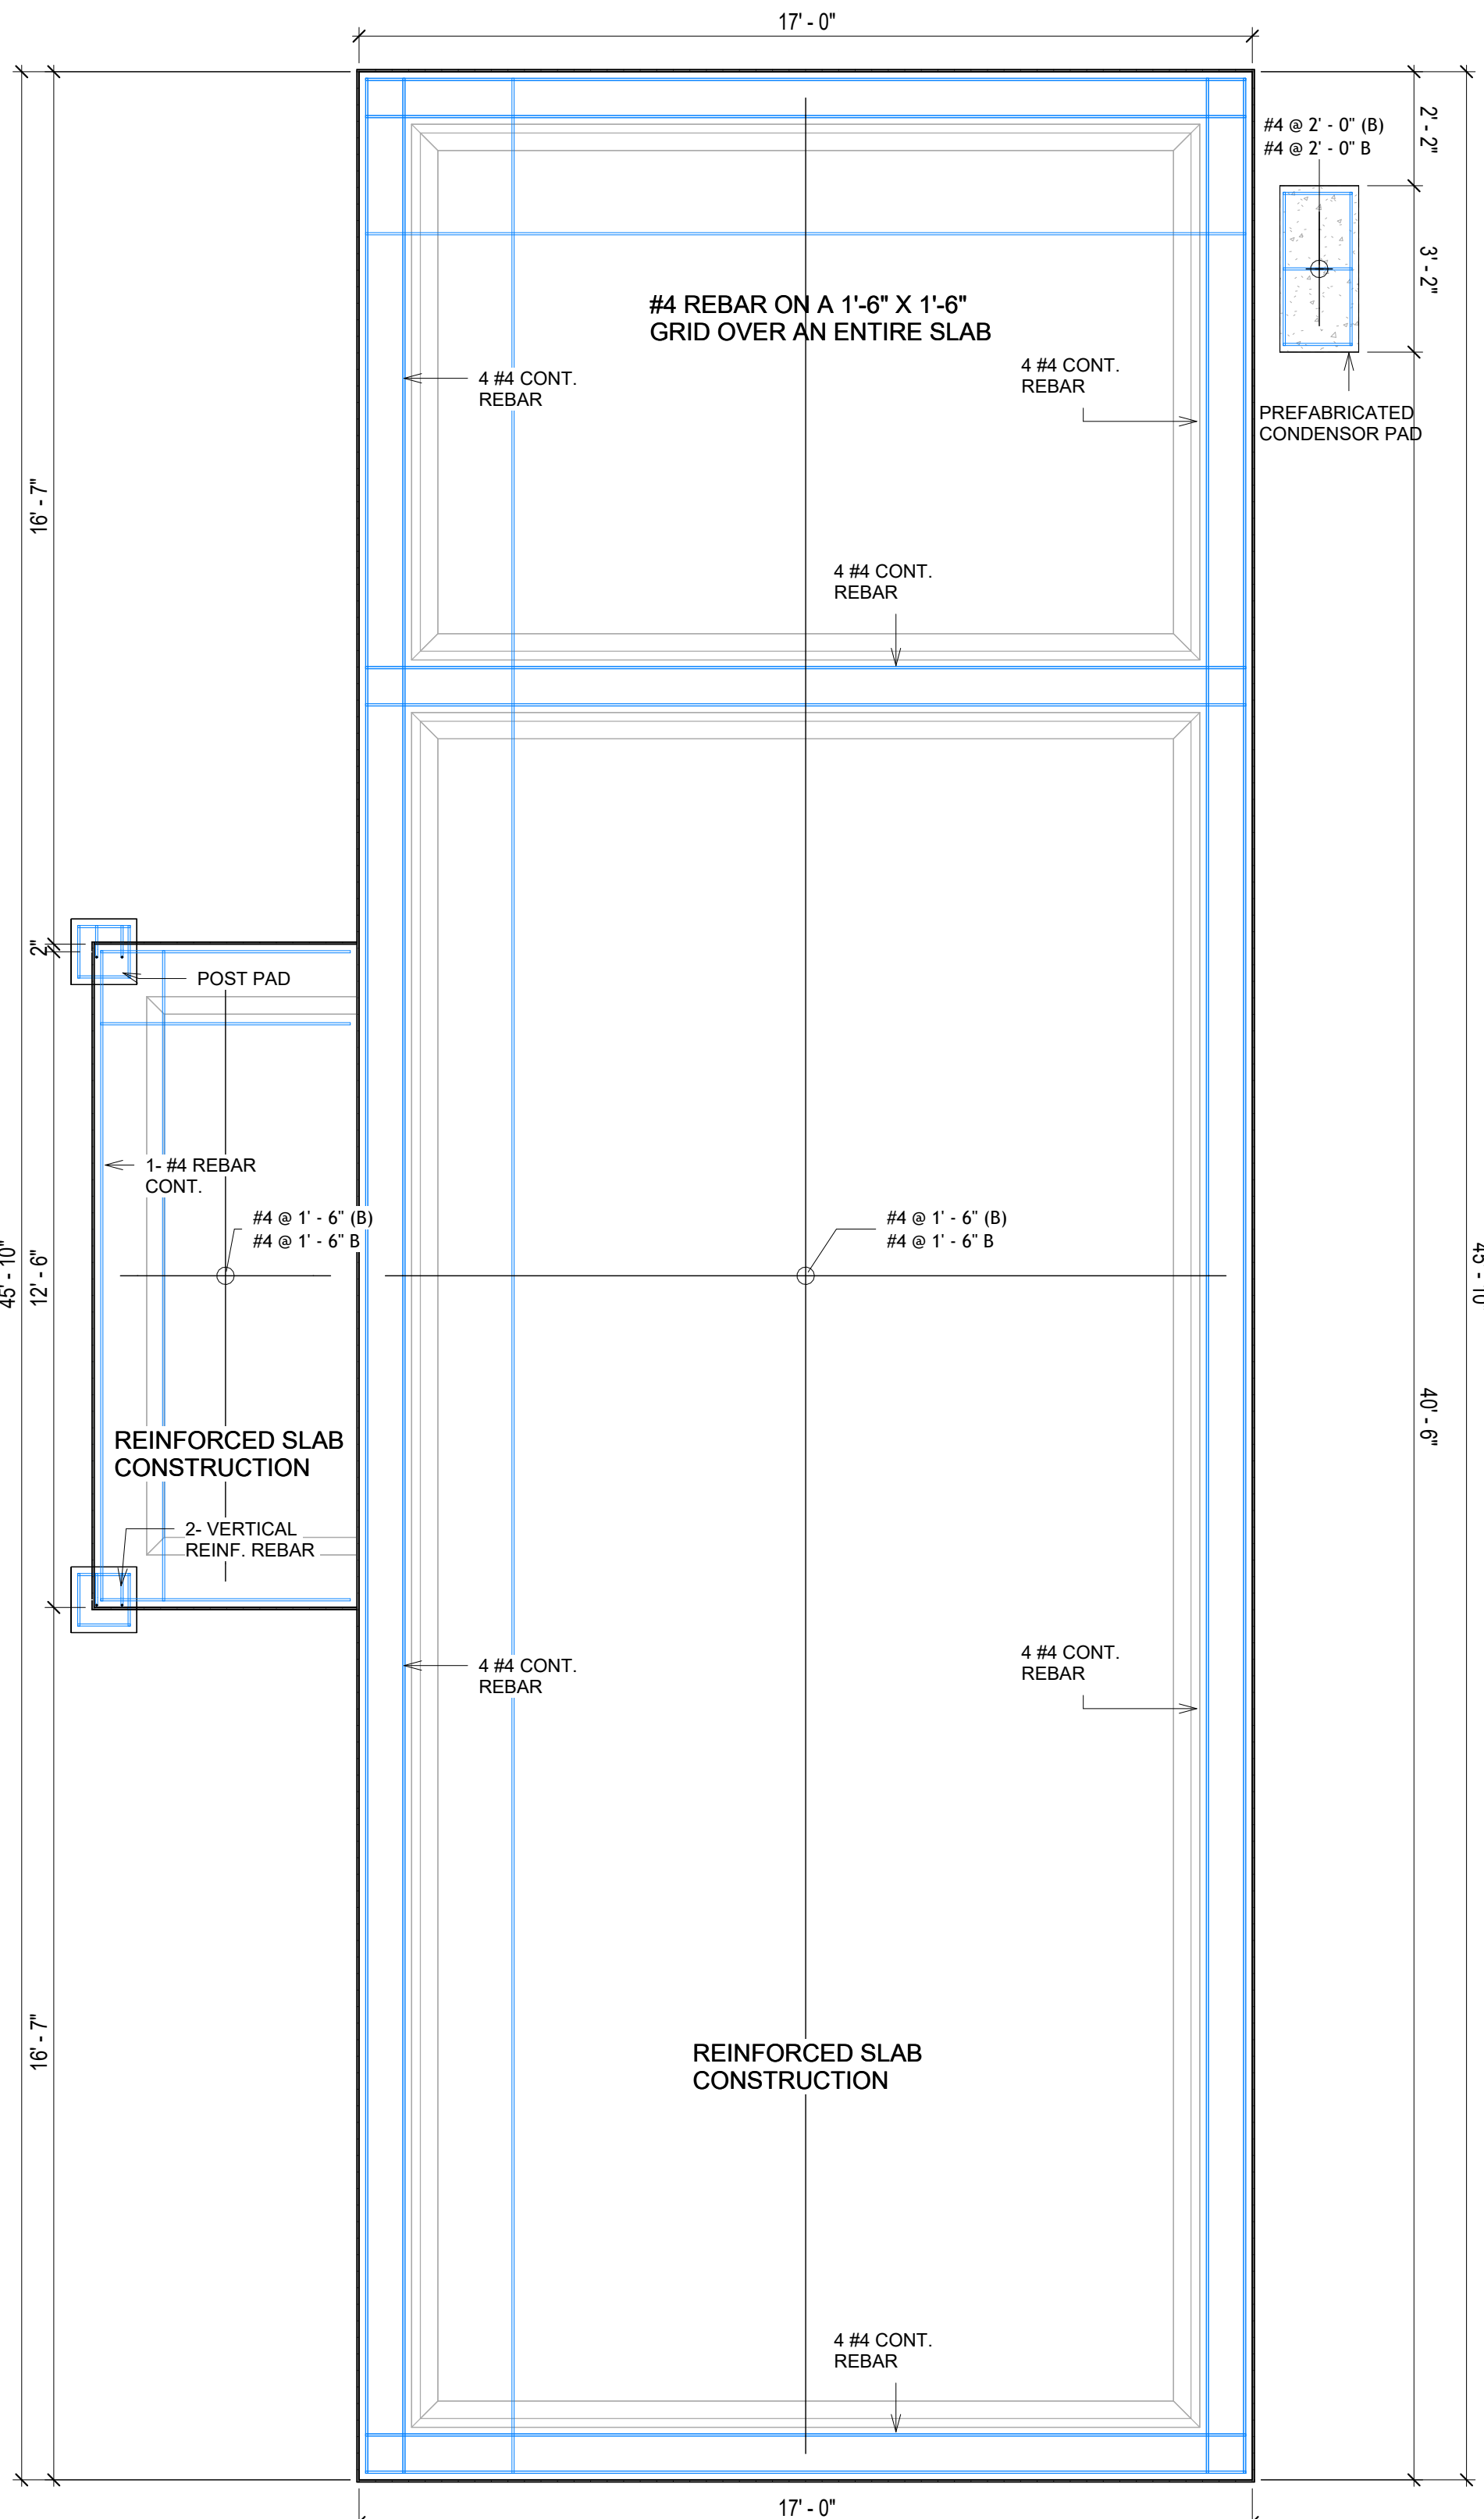

1 FOUNDATION REBAR PLAN
3/8" = 1'-0"

ROOF NOTES

1. ROOFING COMPOSITION ROOFING PER OWNERS/BUILDERS SPECIFICATIONS INSTALL PER MANUFACTURE SPECIFICATIONS ON 1/2" ORIENTED STRAND BOARD ON PRE-ENGINEERED TRUSS @ 24" O.C. (UNO.)
2. 73" OVERHANG AT EAVES (UNO.)
3. ENDS OF ALL TRUSSES AND JOISTS TO BE FULLY BLOCKED. PROVIDE SOLID BLOCKING AT ALL RIDGES AND VALLEYS
4. SHEATHING TO BE 1/2", 3/8" OSB SHEAR PANEL AND EQUIVALENT. UNDERSIDE OF PORCH TRUSSES TO BE FINISHED WITH MOISTURE RESISTANT DRYWALL, TAPED AND TEXTURED.
5. EXPOSED EAVES AND OTHER WEATHER EXPOSED AREAS TO BE SHEATHED WITH EXTERIOR GRADE PLYWOOD.
6. ALL MATERIALS THICKNESS AND SIZE ARE THE MINIMUM. Refer TO LOCAL STANDARDS FOR ACTUAL THICKNESS AND LAYERING OF MATERIALS.
7. ENGINEERED TRUSS CALCULATIONS TO BE SUBMITTED TO BUILDING DEPARTMENT PRIOR TO FABRICATION AND INSTALLATION.
8. TRUSS MANUFACTURER TO SPECIFY HANGER CONNECTORS FOR TRUSS COMPONENTS (TYPICAL)
9. DESIGNER ASSUMES THAT TRUSSES BEAR ON ALL EXTERIOR PERIMETER WALLS (TYPICAL) OR BEAMS.
10. PROVIDE GALVANIZED STEEL FLASHING WITH A LENGTH OF 10 FEET, WIDTH OF 12 INCHES, AND THICKNESS OF 24 GAUGE.

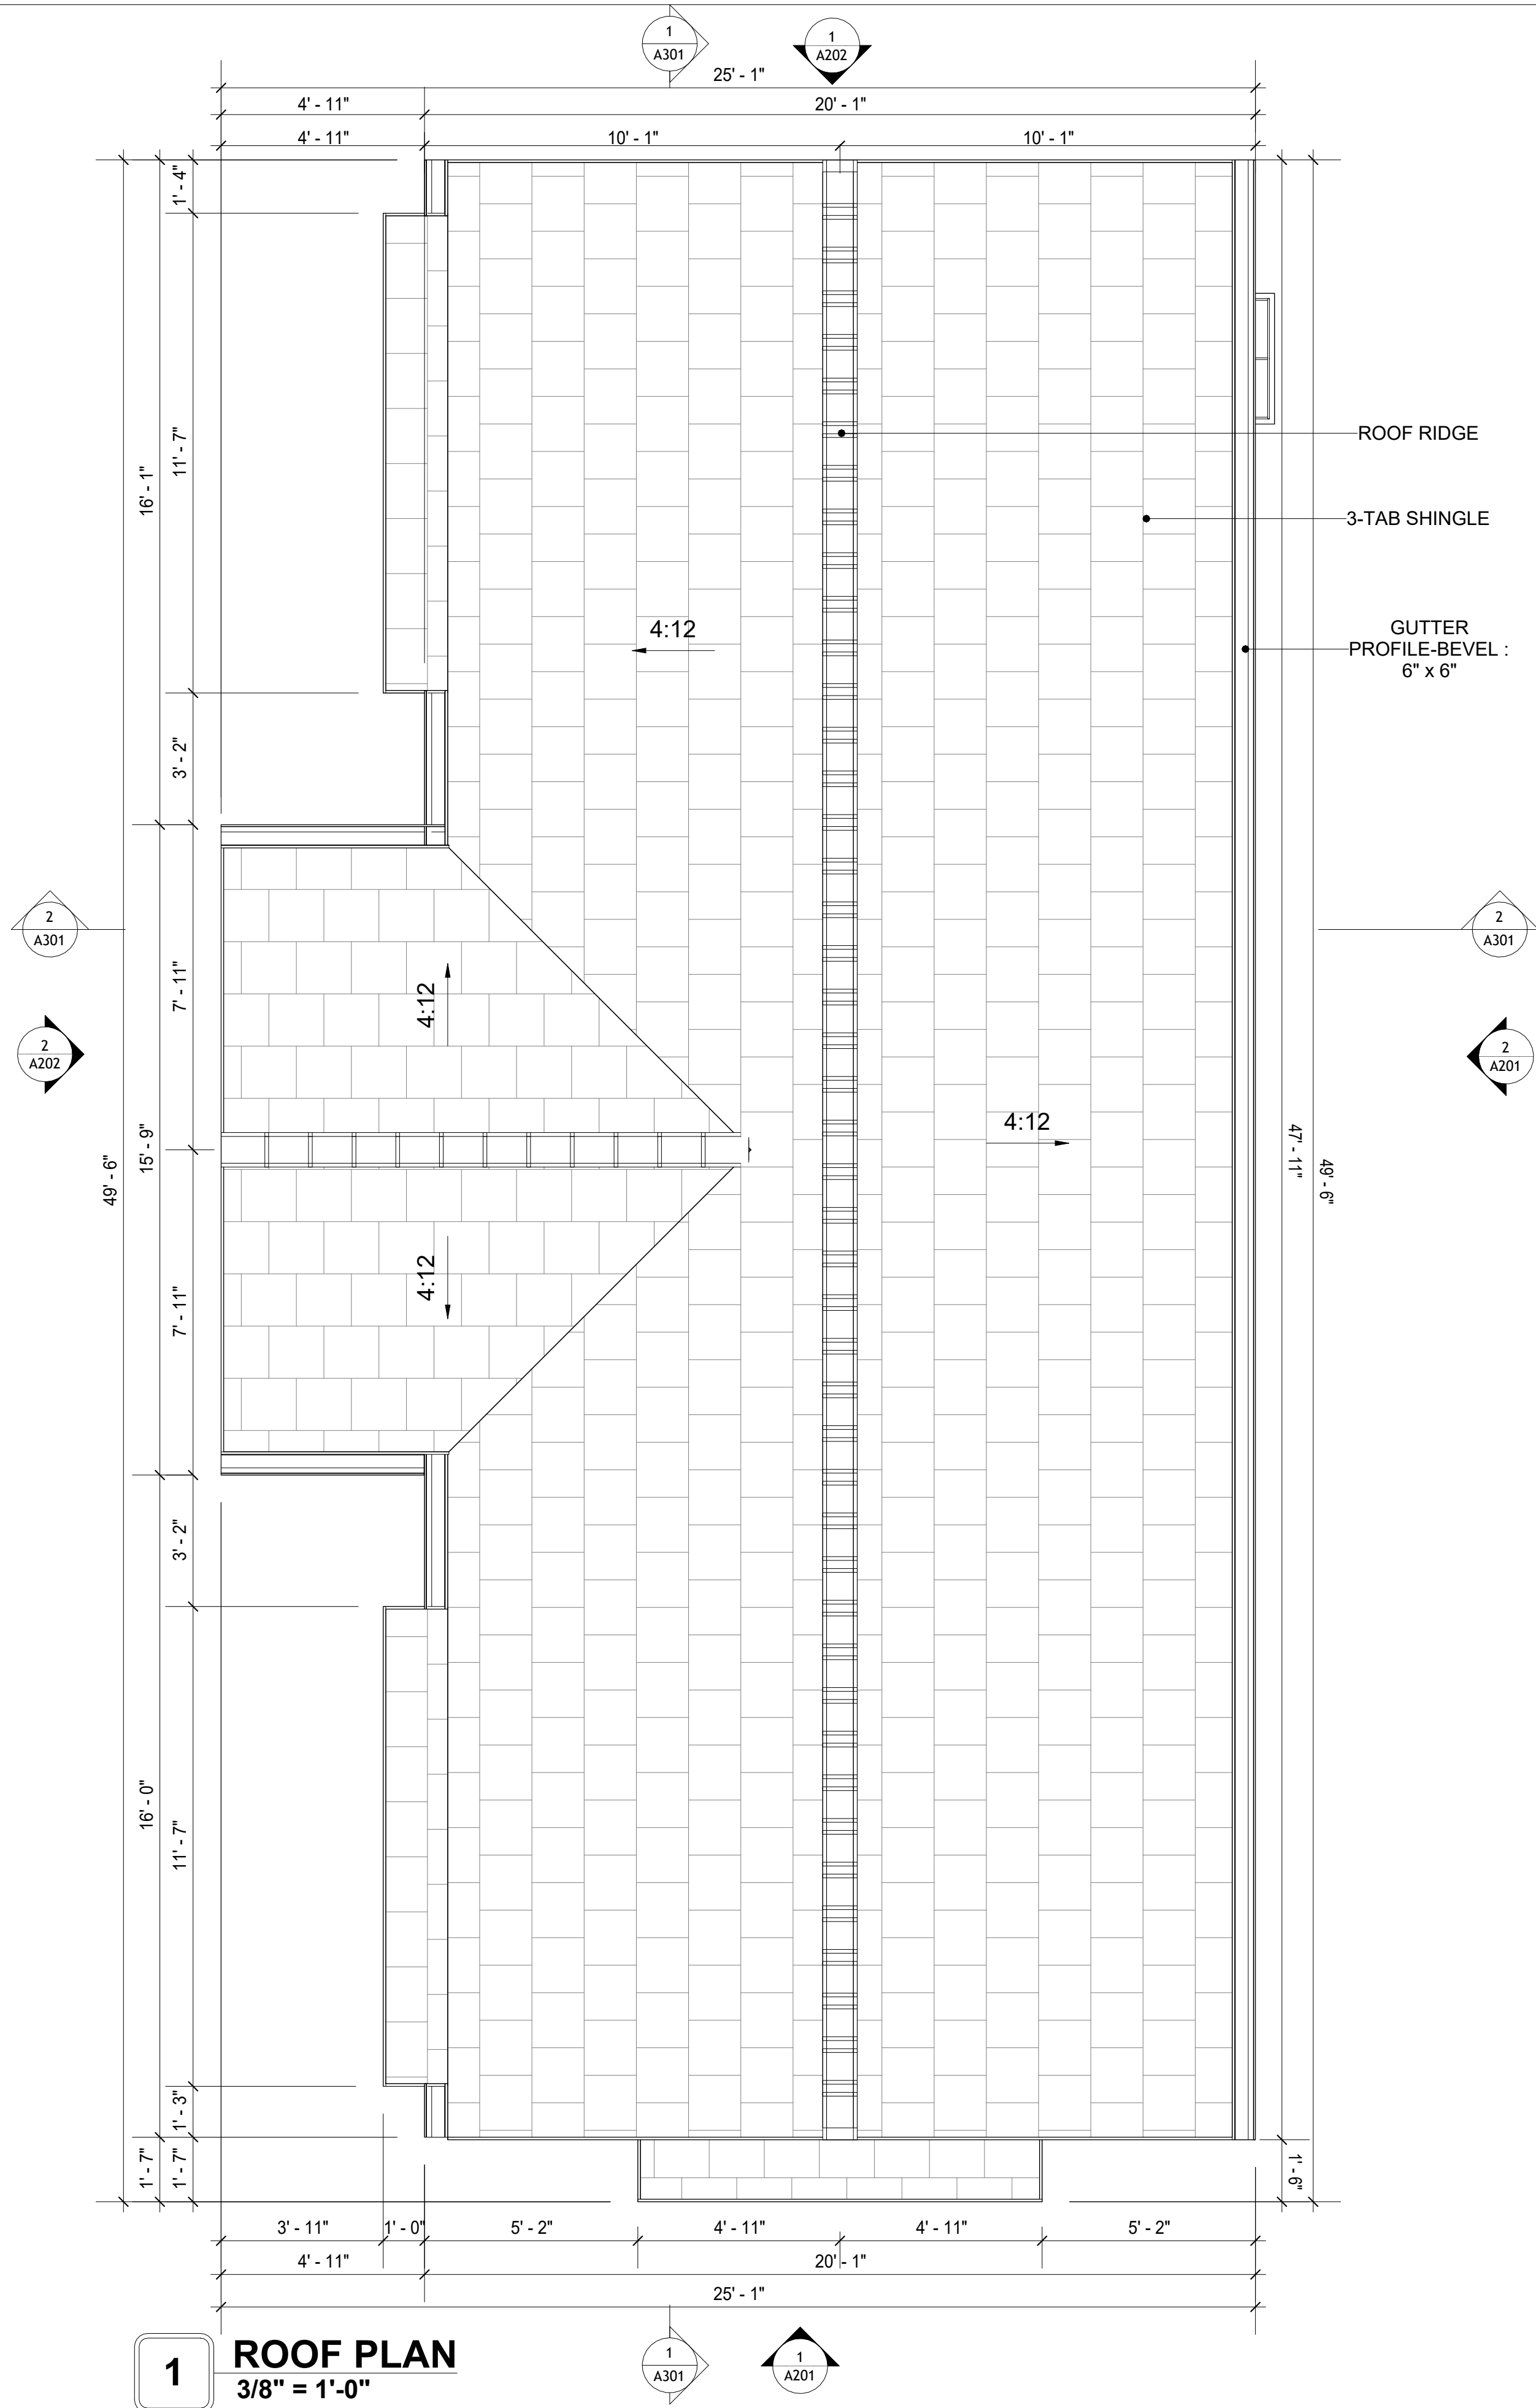

1 ROOF PLAN
3/8" = 1'-0"

SQUARE FOOTAGE	
LIVING	779
PORCH	61
TOTAL	840



Tuscon,AZ, USA
888-864-0184
inquire@frameupnow.com
www.frameupnow.com

KEY PLAN

NO.	DESCRIPTION	DATE

NOTE:

LEGEND:

PROJECT

**131 ORION 779 2Bd 1Ba RANCH
PORCH 550**

DRAWING NAME

ROOF PLAN

CLIENT NAME: **Client Name**
PROJECT NUMBER: **0061_12**
DATE: **3/19/2025 5:19:06 PM**
DESIGNED BY: **Designer**
DRAWN BY: **Author**
CHECKED BY: **Checker**

A103

SCALE: As indicated

ABOUT WALL FINISHING

PLYWOOD WALL SIDING

WALL SIDING IS AN EXTERIOR CLADDING MATERIAL USED TO COVER AND PROTECT THE WALLS OF A BUILDING, PROVIDING BOTH FUNCTIONAL AND AESTHETIC BENEFITS.

IN THIS SPECIFIC PROJECT, PLYWOOD WALL PANELS ARE USED AS A FINISH SIDING BECAUSE THIS TYPE OF SIDING PROVIDES A DURABLE, COST-EFFECTIVE, AND VERSATILE EXTERIOR CLADDING THAT CAN BE EASILY INSTALLED, FINISHED, AND MAINTAINED TO ENHANCE THE AESTHETIC AND PROTECTIVE QUALITIES OF A BUILDING'S EXTERIOR.

STANDARD SIZES OF 1' X 8' EXTERIOR-GRADE PLYWOOD PANELS ARE INSTALLED ON THE FURRING STRIPS USING GALVANIZED STEEL SELF-DRILLING SCREWS.

STONE VENEER


STONE VENEER REFERS TO THIN LAYERS OF NATURAL OR MANUFACTURED STONE APPLIED TO A STRUCTURAL WALL, KNOWN FOR THEIR REALISTIC APPEARANCE AND RELATIVE LIGHTNESS. THESE VENEERS PROVIDE THE AESTHETIC OF STONE WITHOUT THE COST AND WEIGHT OF FULL STONE CONSTRUCTION, CONTRIBUTING TO A BEAUTIFUL AND COST-EFFECTIVE EXTERIOR FINISH.

IN THIS SPECIFIC PROJECT, STONE VENEER IS USED A FINISH MATERIAL ON EXTERIOR FINISH.

CEDAR WOOD

CEDAR WOOD REFERS TO THE WOOD FROM VARIOUS SPECIES OF CEDAR TREES, WHICH ARE CONIFEROUS EVERGREEN TREES KNOWN FOR THEIR DISTINCT AROMA AND NATURAL RESISTANCE TO DECAY AND INSECTS.

IN THIS SPECIFIC PROJECT, CEDAR WOOD IS USED A FINISH MATERIAL ON BEAMS AND COLUMNS.

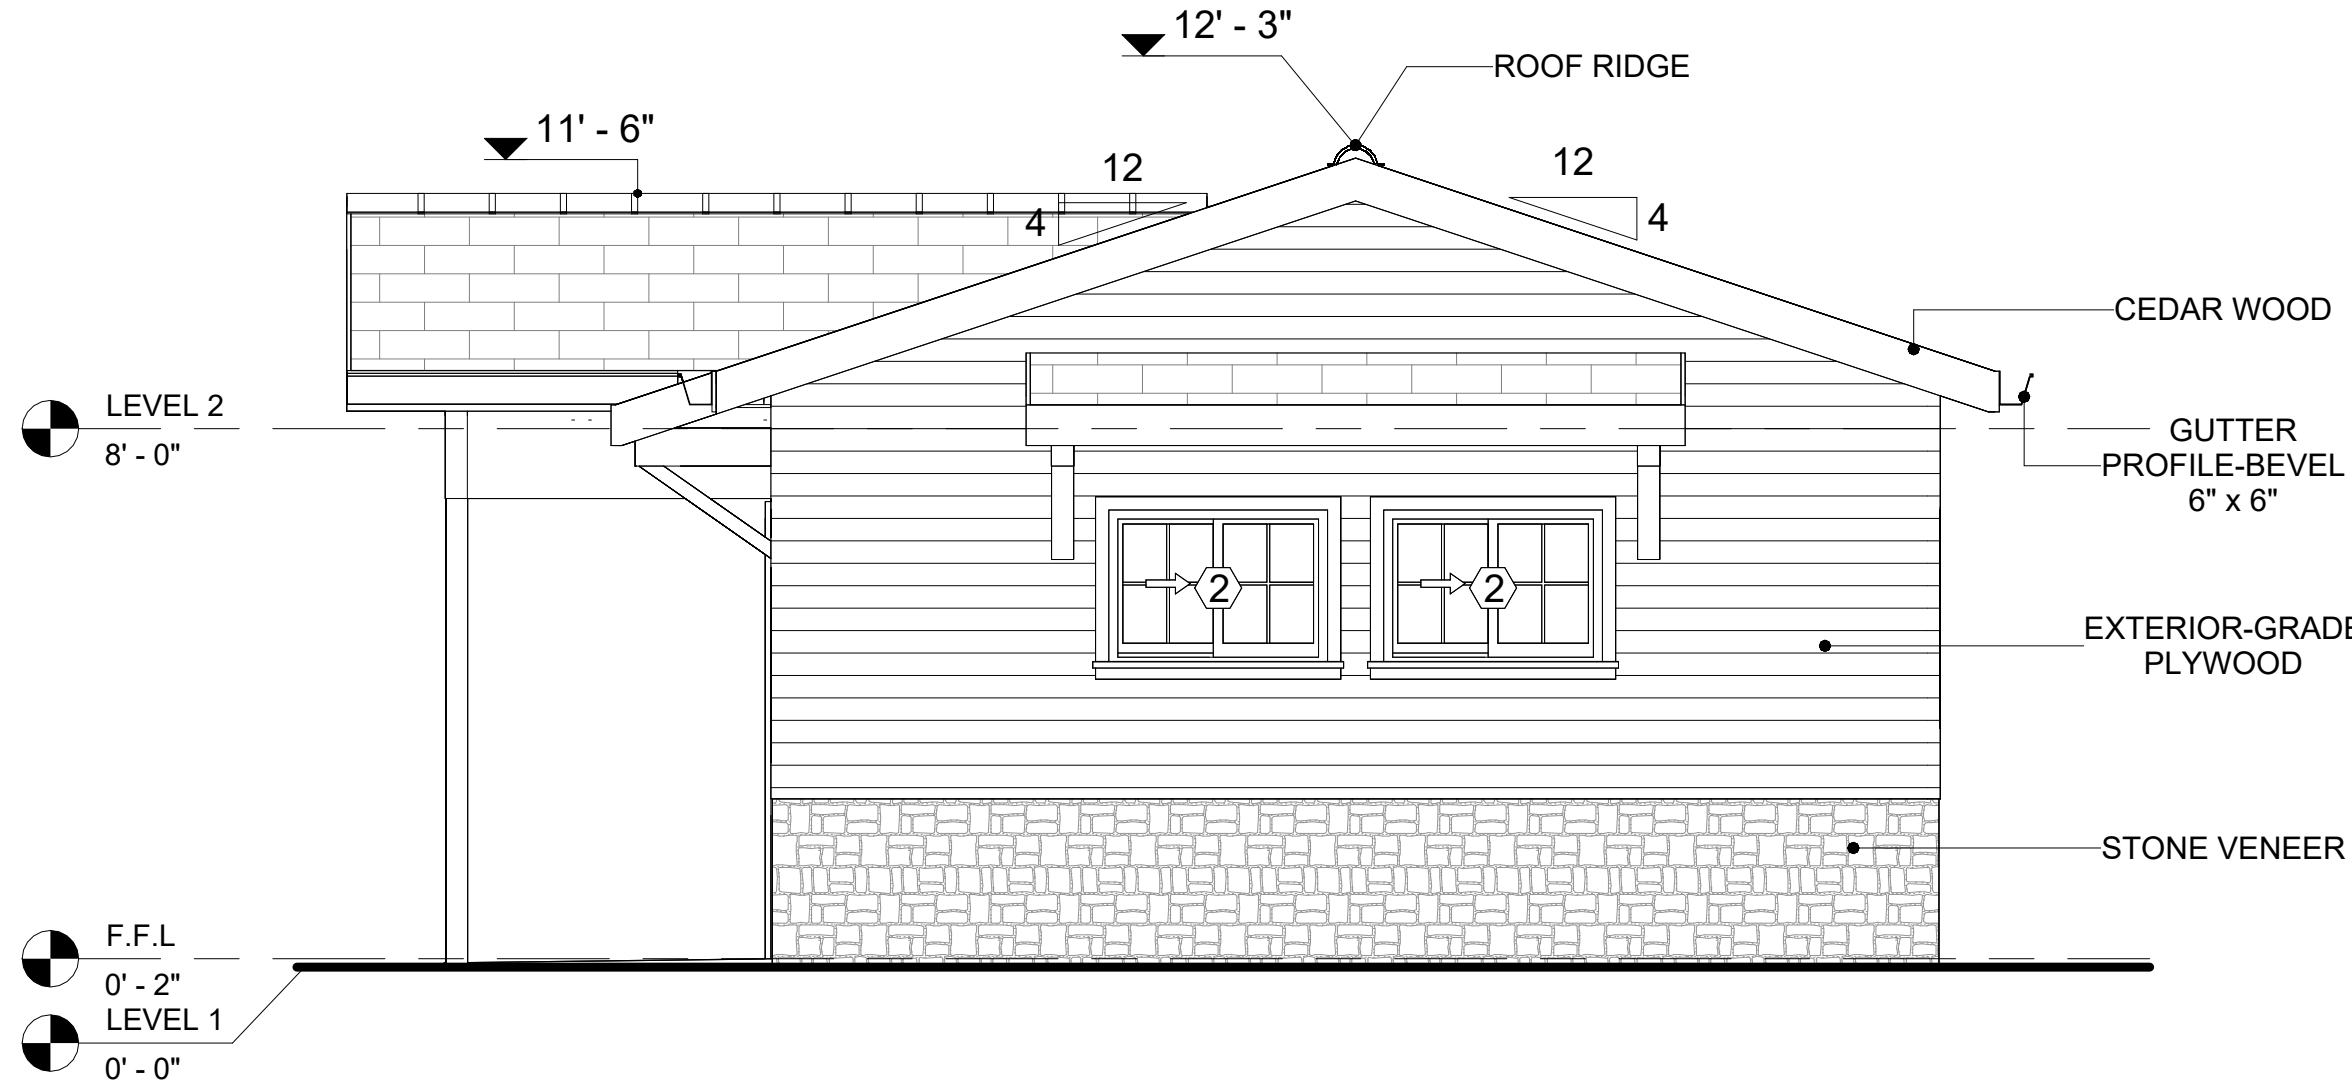

1 FRONT ELEVATION
3/8" = 1'-0"



2 RIGHT SIDE ELEVATION
3/8" = 1'-0"

DOOR SCHEDULE

TYPE MAR K	SUPPLIER	DOOR TYPE	LOCATIO N	SIZE		COUNT
				WIDTH	HEIGHT	
1	HOME DEPOT	INTERIOR SINGLE PANEL SWINGING	INTERIOR	3' - 0"	6' - 8"	1
2	HOME DEPOT	INTERIOR SINGLE PANEL SWINGING	INTERIOR	2' - 6"	6' - 8"	1
3	HOME DEPOT	INTERIOR SINGLE PANEL SWINGING	INTERIOR	2' - 4"	6' - 8"	1
4	HOME DEPOT	INTERIOR DOUBLE PANEL SLIDING	INTERIOR	10' - 0"	6' - 8"	2
5	HOME DEPOT	INTERIOR SINGLE PANEL SWINGING	INTERIOR	2' - 8"	6' - 8"	1
6	HOME DEPOT	EXTERIOR DOUBLE PANEL SWINGING	INTERIOR	5' - 0"	6' - 8"	1


WINDOW SCHEDULE

TYPE MARK	SUPPLIER	WINDOW TYPE	SIZE		COUNT
			WIDTH	HEIGHT	
1	HOME DEPOT	SINGLE HUNG	3' - 3"	3' - 3"	2
2	HOME DEPOT	SLIDING	3' - 3"	2' - 3"	4
3	HOME DEPOT	SLIDING	3' - 3"	1' - 9"	1
4	HOME DEPOT	DOUBLE HUNG	2' - 9"	3' - 9"	6



Tuscon,AZ, USA
888-864-0184
inquire@frameupnow.com
www.frameupnow.com

KEY PLAN

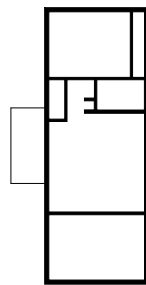

NO.	DESCRIPTION	DATE

NOTE:

LEGEND:

PROJECT

131 ORION 779 2Bd 1Ba RANCH
PORCH 550

DRAWING NAME

ARCHITECTURAL ELEVATIONS

CLIENT NAME: Client Name
PROJECT NUMBER: 0061_12
DATE: 3/19/2025 5:19:09 PM
DESIGNED BY: Designer
DRAWN BY: Author
CHECKED BY: Checker

A201

SCALE: As indicated

ABOUT WALL FINISHING

PLYWOOD WALL SIDING

WALL SIDING IS AN EXTERIOR CLADDING MATERIAL USED TO COVER AND PROTECT THE WALLS OF A BUILDING, PROVIDING BOTH FUNCTIONAL AND AESTHETIC BENEFITS.

IN THIS SPECIFIC PROJECT, PLYWOOD WALL PANELS ARE USED AS A FINISH SIDING BECAUSE THIS TYPE OF SIDING PROVIDES A DURABLE, COST-EFFECTIVE, AND VERSATILE EXTERIOR CLADDING THAT CAN BE EASILY INSTALLED, FINISHED, AND MAINTAINED TO ENHANCE THE AESTHETIC AND PROTECTIVE QUALITIES OF A BUILDING'S EXTERIOR.

STANDARD SIZES OF 1' X 8' EXTERIOR-GRADE PLYWOOD PANELS ARE INSTALLED ON THE FURRING STRIPS USING GALVANIZED STEEL SELF-DRILLING SCREWS.

STONE VENEER


STONE VENEER REFERS TO THIN LAYERS OF NATURAL OR MANUFACTURED STONE APPLIED TO A STRUCTURAL WALL, KNOWN FOR THEIR REALISTIC APPEARANCE AND RELATIVE LIGHTNESS. THESE VENEERS PROVIDE THE AESTHETIC OF STONE WITHOUT THE COST AND WEIGHT OF FULL STONE CONSTRUCTION, CONTRIBUTING TO A BEAUTIFUL AND COST-EFFECTIVE EXTERIOR FINISH.

IN THIS SPECIFIC PROJECT, STONE VENEER IS USED A FINISH MATERIAL ON EXTERIOR FINISH.


CEDAR WOOD

CEDAR WOOD REFERS TO THE WOOD FROM VARIOUS SPECIES OF CEDAR TREES, WHICH ARE CONIFEROUS EVERGREEN TREES KNOWN FOR THEIR DISTINCT AROMA AND NATURAL RESISTANCE TO DECAY AND INSECTS.

IN THIS SPECIFIC PROJECT, CEDAR WOOD IS USED A FINISH MATERIAL ON BEAMS AND COLUMNS.

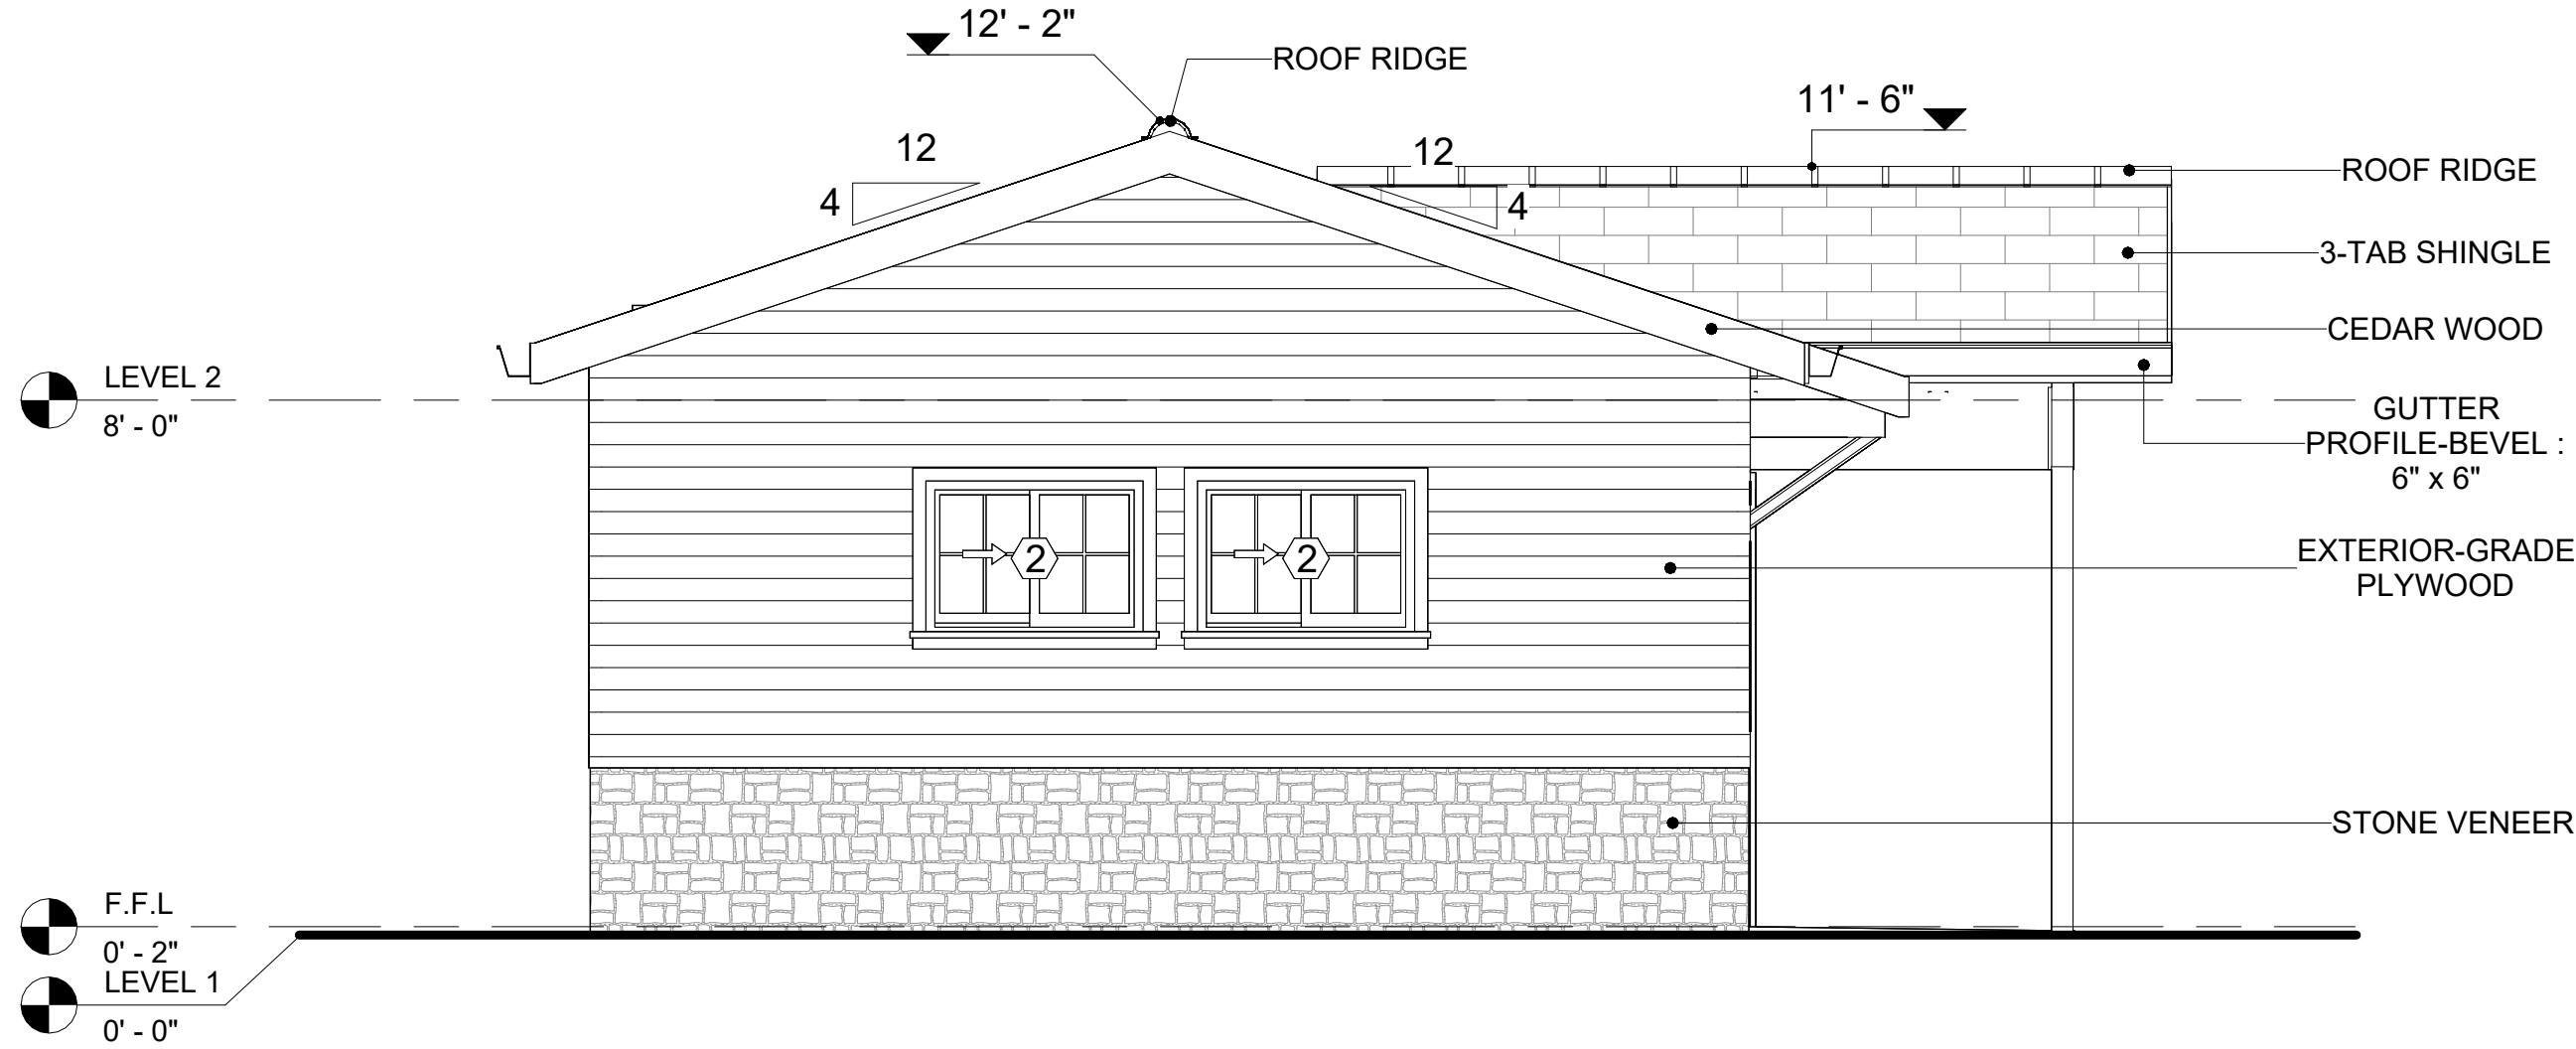

1 REAR ELEVATION
3/8" = 1'-0"

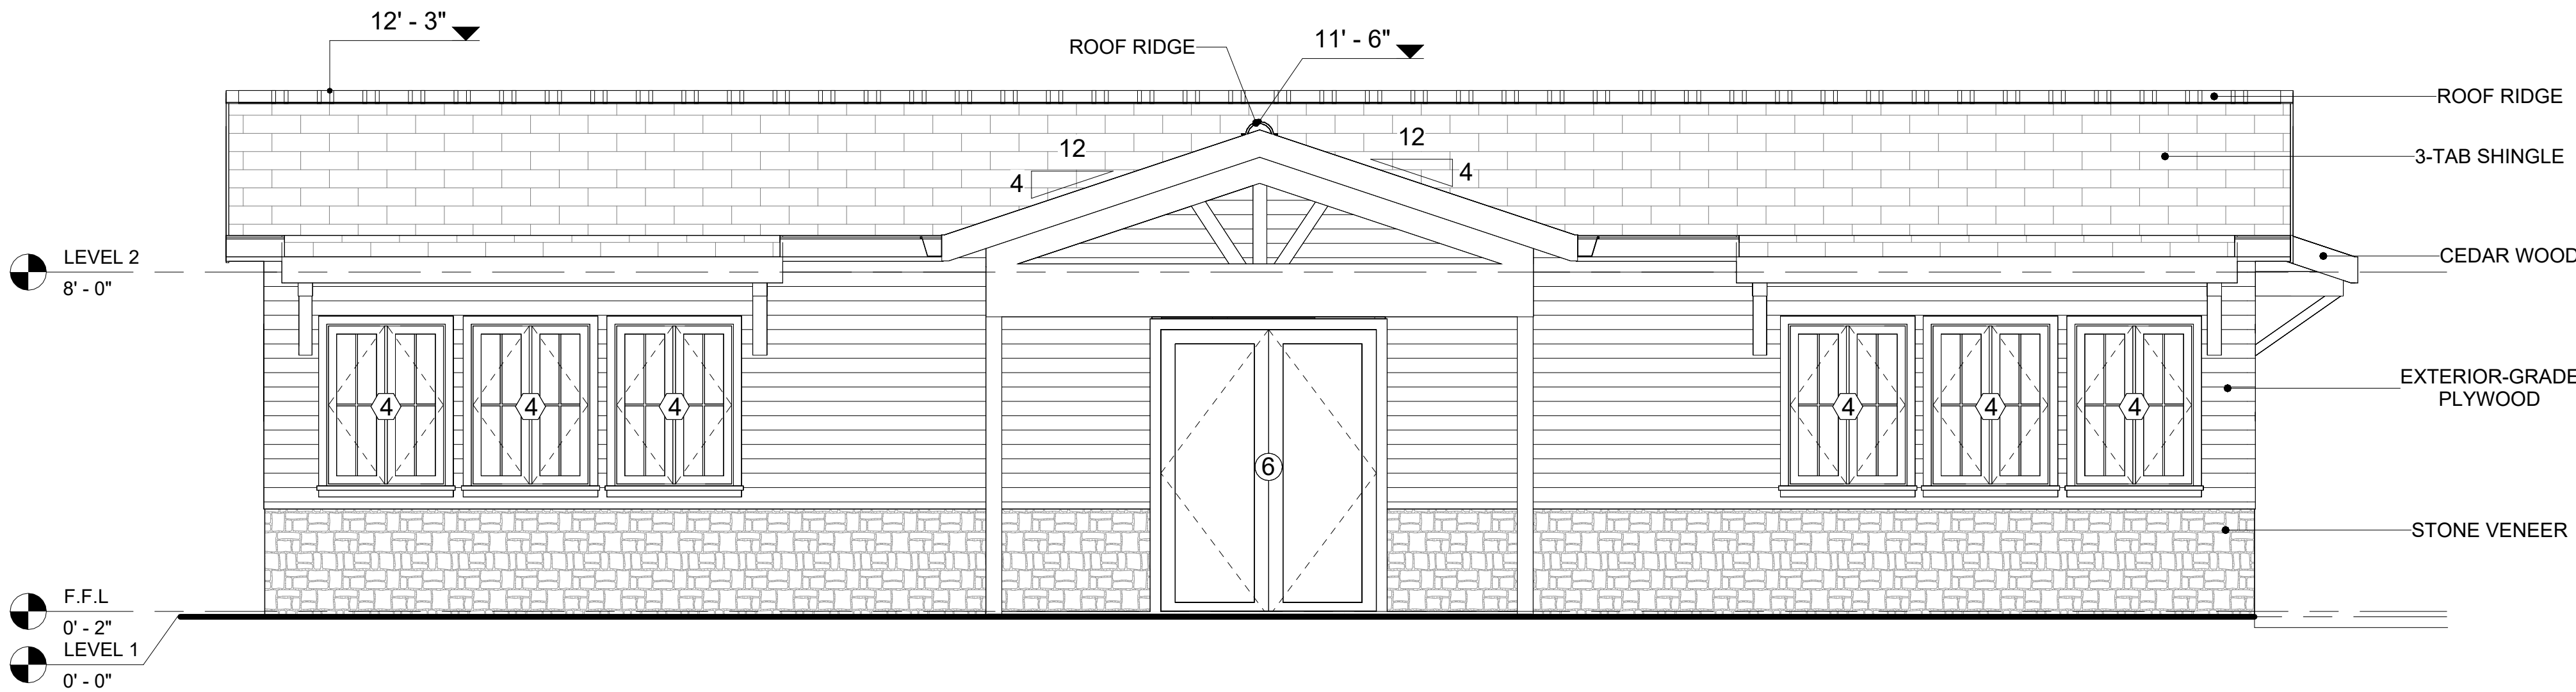


2 LEFT SIDE ELEVATION
3/8" = 1'-0"



Tuscon,AZ, USA
888-864-0184
inquire@frameupnow.com
www.frameupnow.com

KEY PLAN

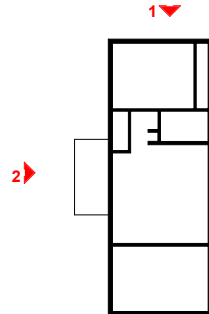

NO.	DESCRIPTION	DATE

NOTE:

LEGEND:

PROJECT

131 ORION 779 2Bd 1Ba RANCH
PORCH 550

DRAWING NAME


ARCHITECTURAL ELEVATIONS

CLIENT NAME:	Client Name
PROJECT NUMBER:	0061_12
DATE:	3/19/2025 5:19:13 PM
DESIGNED BY:	Designer
DRAWN BY:	Author
CHECKED BY:	Checker

A202

SCALE: As indicated

KEY PLAN

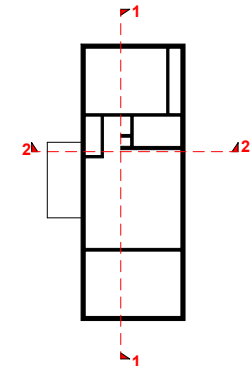

NO.	DESCRIPTION	DATE

NOTE:

LEGEND:

PROJECT

131 ORION 779 2Bd 1Ba RANCH
PORCH 550


DRAWING NAME

ARCHITECTURAL SECTIONS


CLIENT NAME:	Client Name
PROJECT NUMBER:	0061_12
DATE:	3/19/2025 5:19:14 PM
DESIGNED BY:	Designer
DRAWN BY:	Author
CHECKED BY:	Checker

A301

SCALE: As indicated

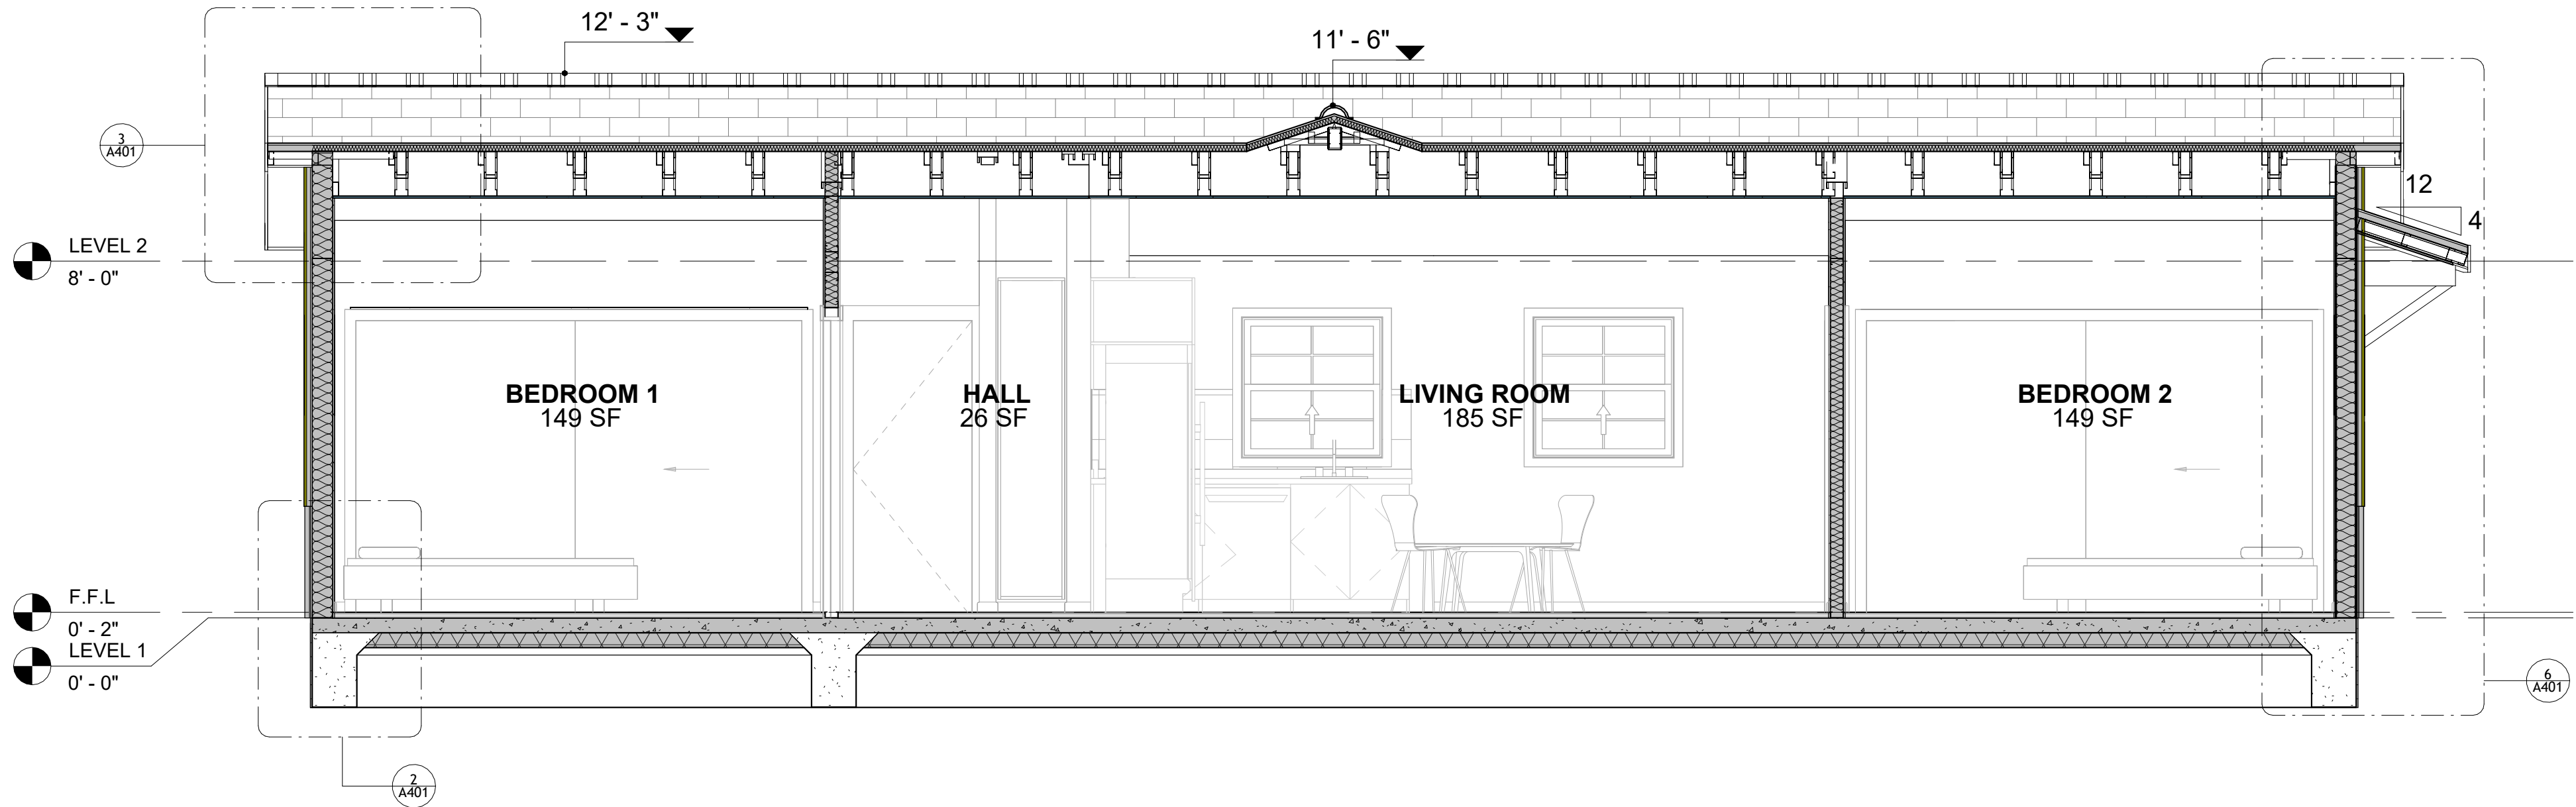

1 SECTION-3
3/8" = 1'-0"

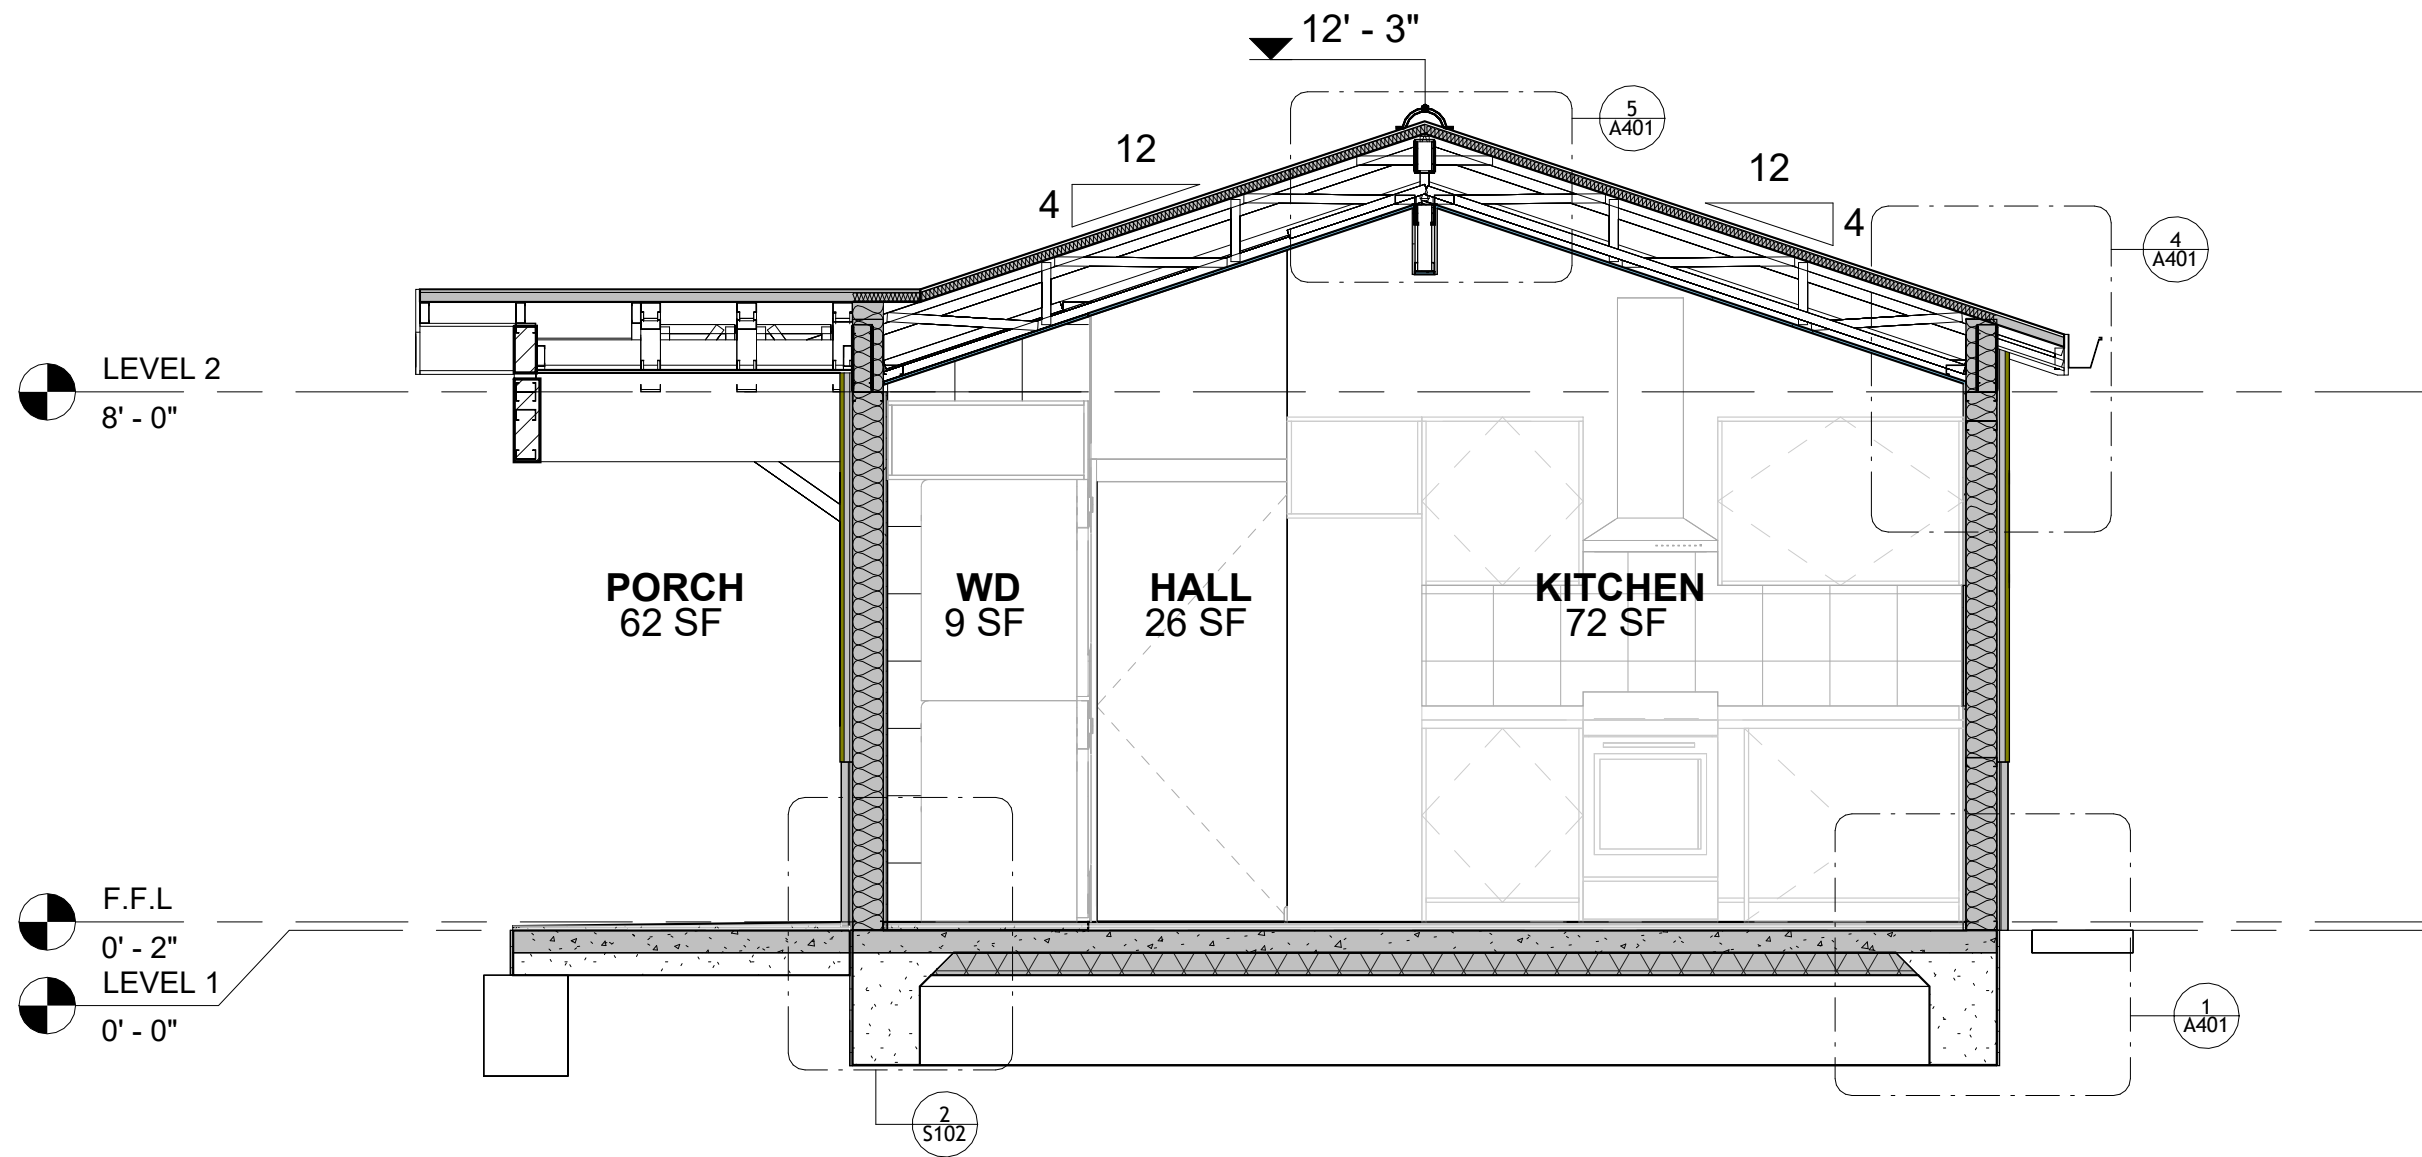

2 SECTION-2
3/8" = 1'-0"

KEY PLAN

NO.	DESCRIPTION	DATE

NOTE:

LEGEND:







PROJECT
131 ORION 779 2Bd 1Ba RANCH
PORCH 550

DRAWING NAME
ARCHITECTURAL DETAILS

CLIENT NAME: Client Name
PROJECT NUMBER: 0061_12
DATE: 3/19/2025 5:19:15 PM
DESIGNED BY: Designer
DRAWN BY: Author
CHECKED BY: Checker

A401

SCALE: 1" = 1'-0"

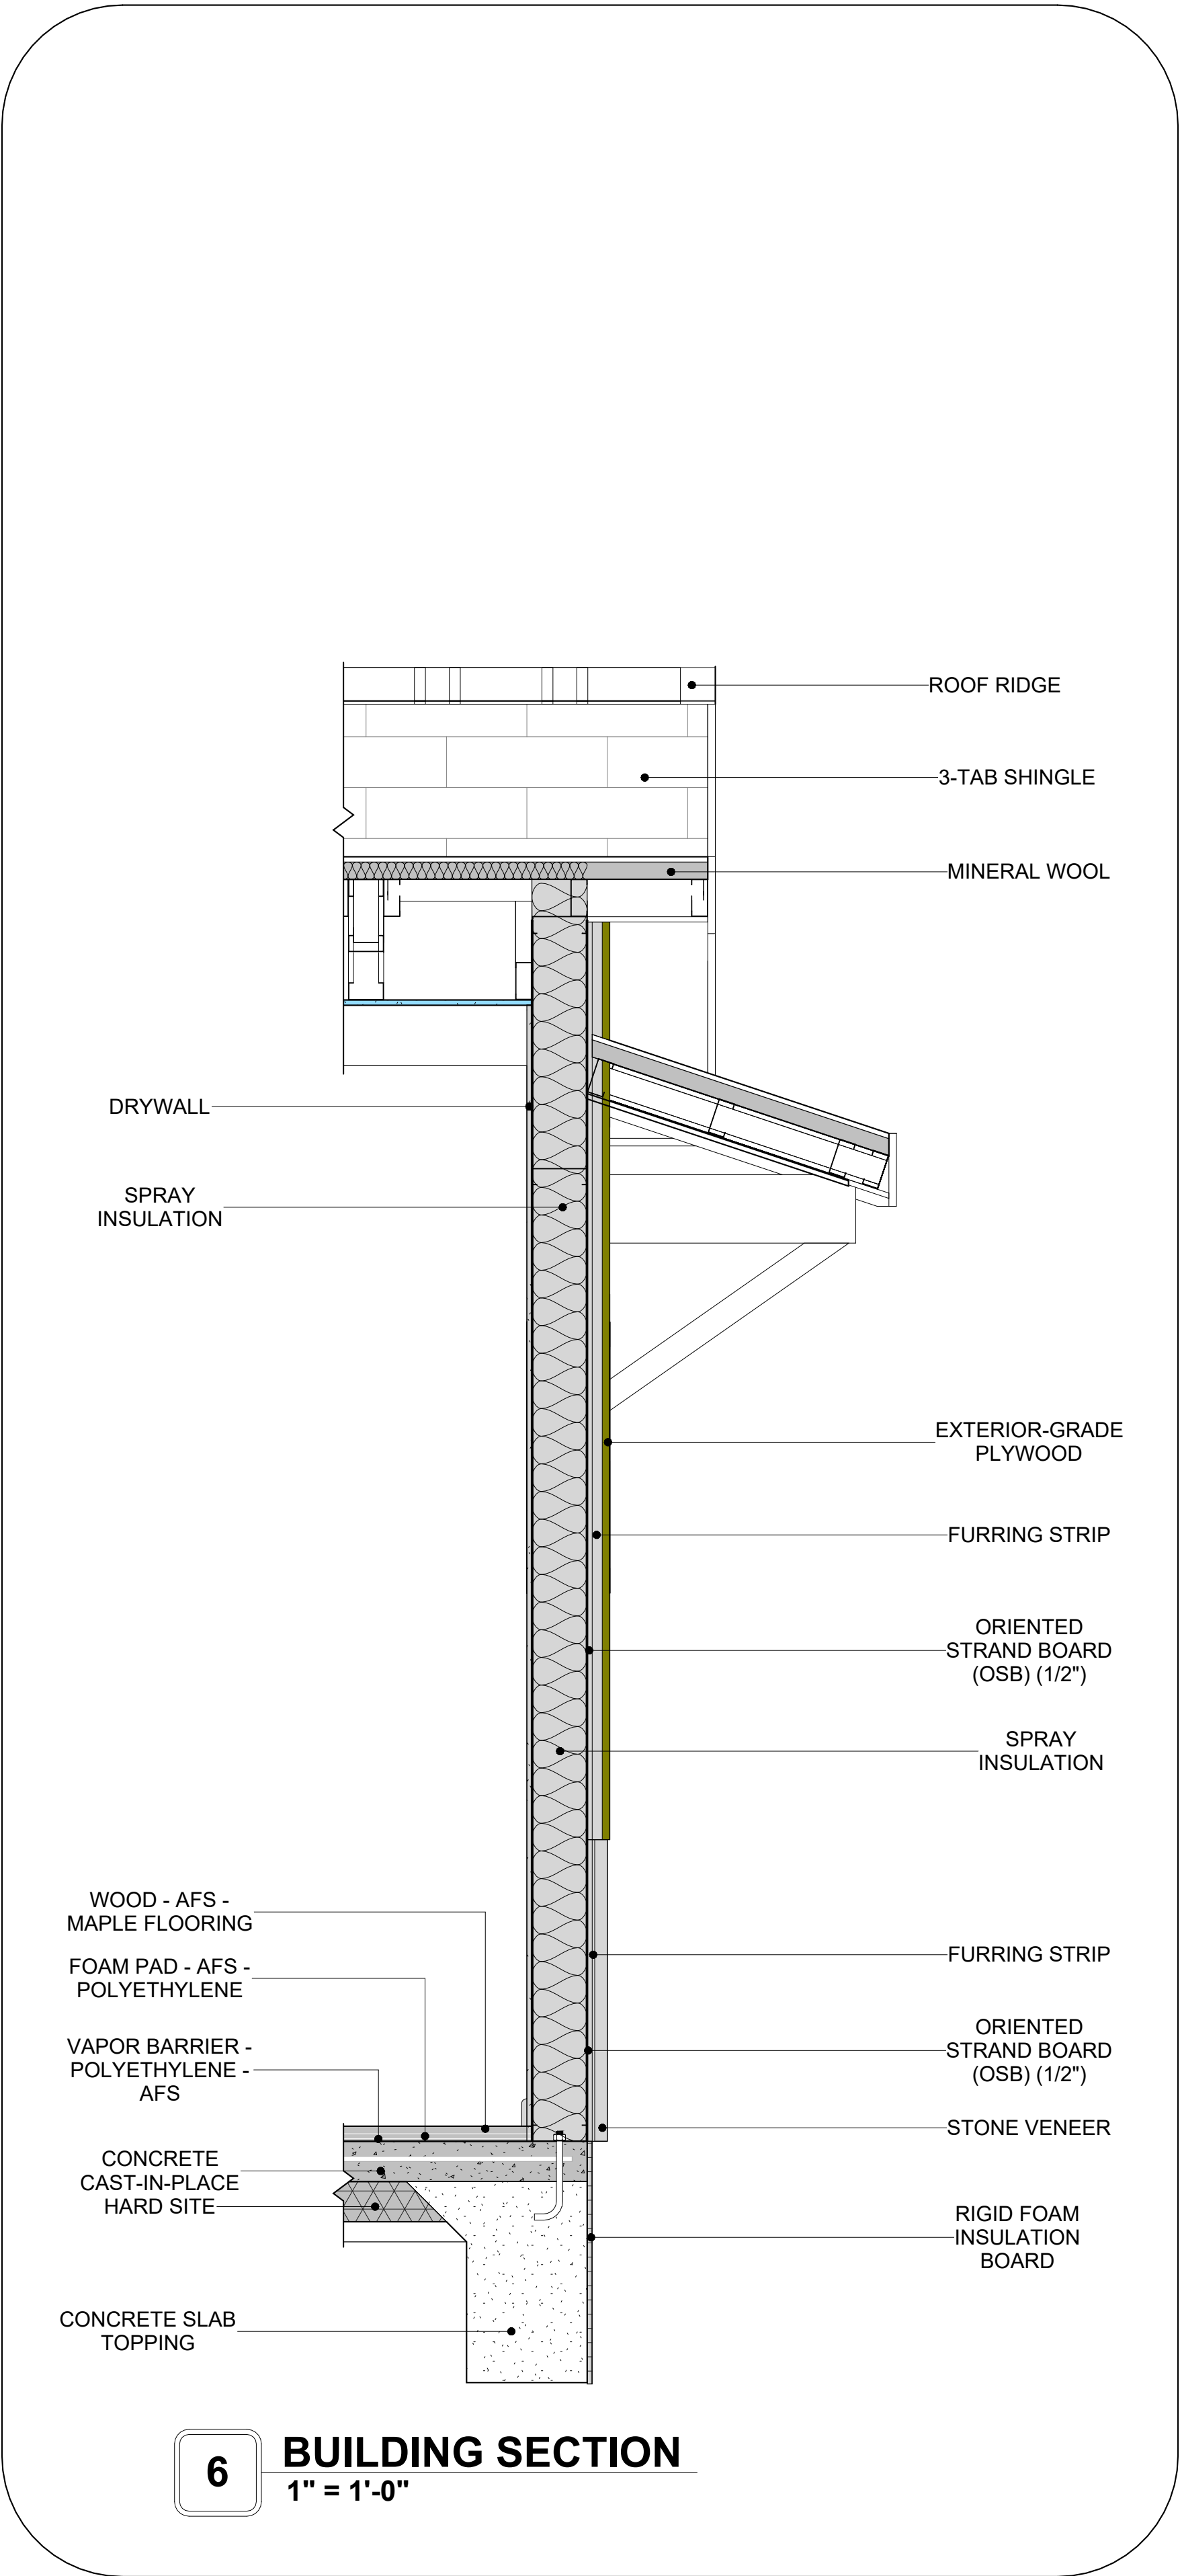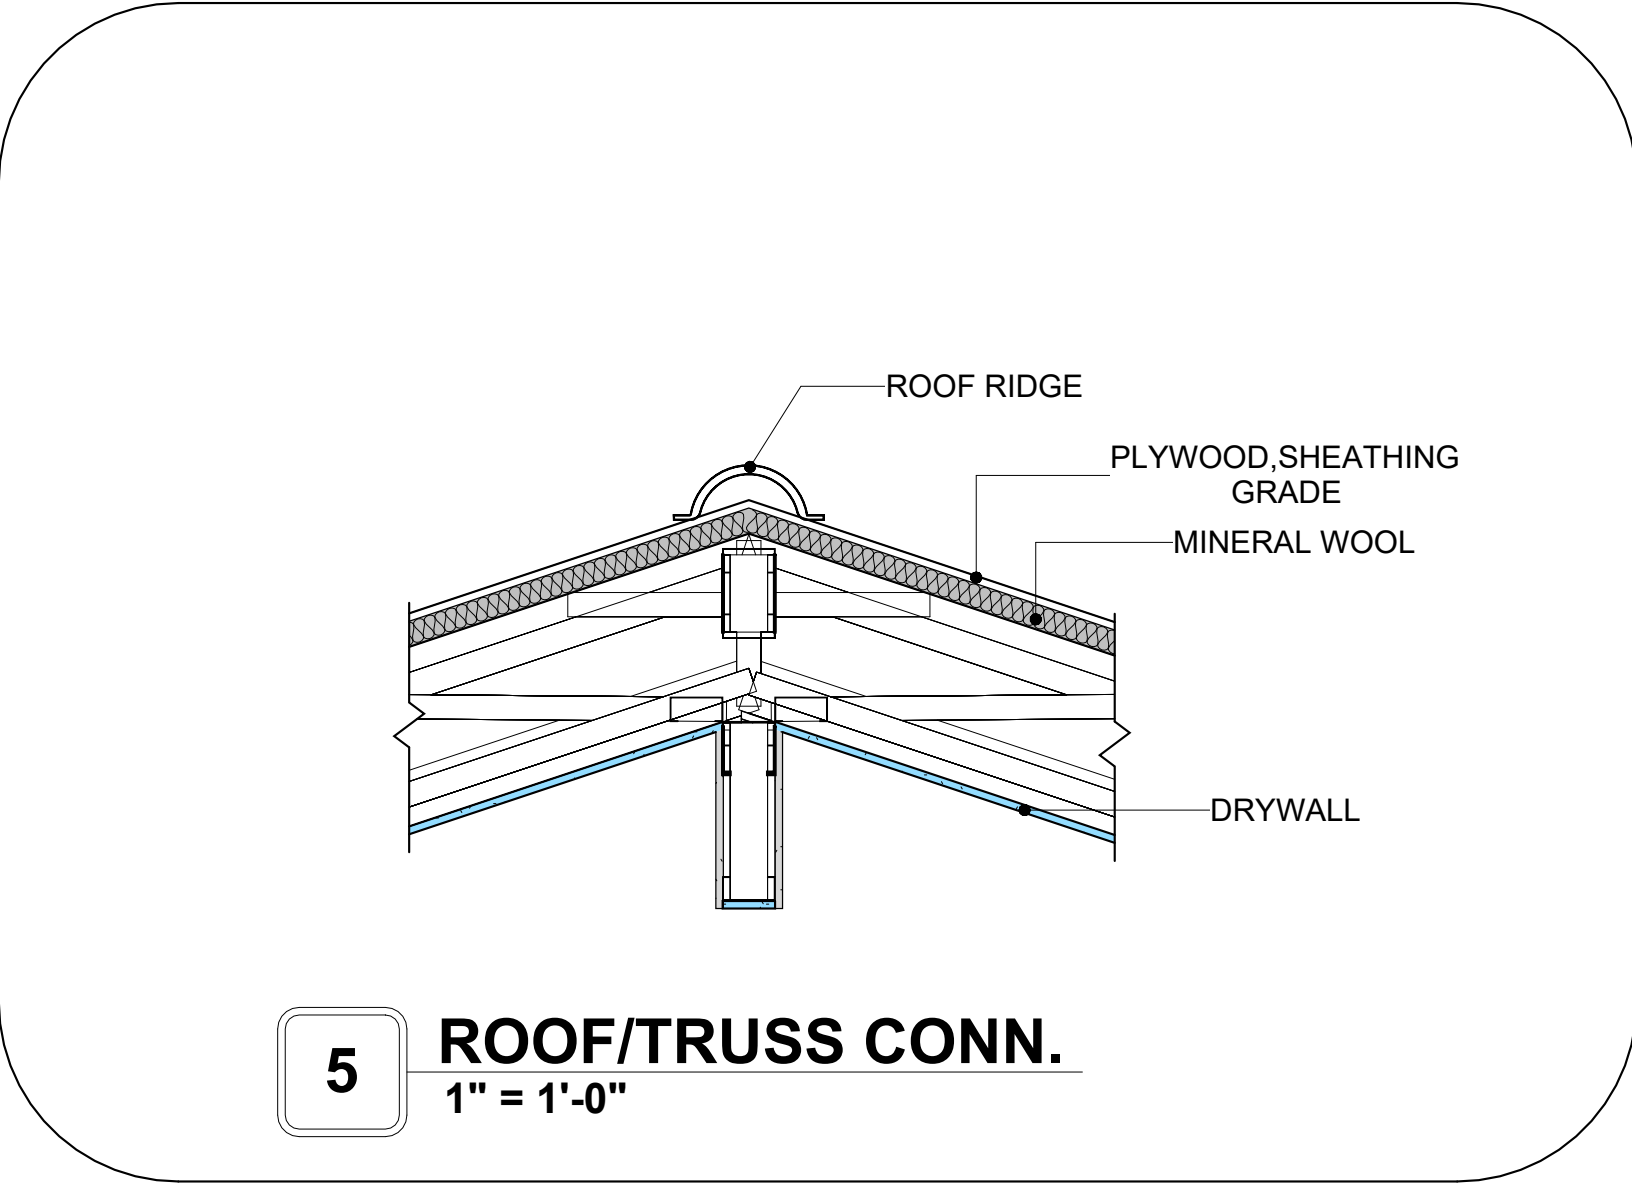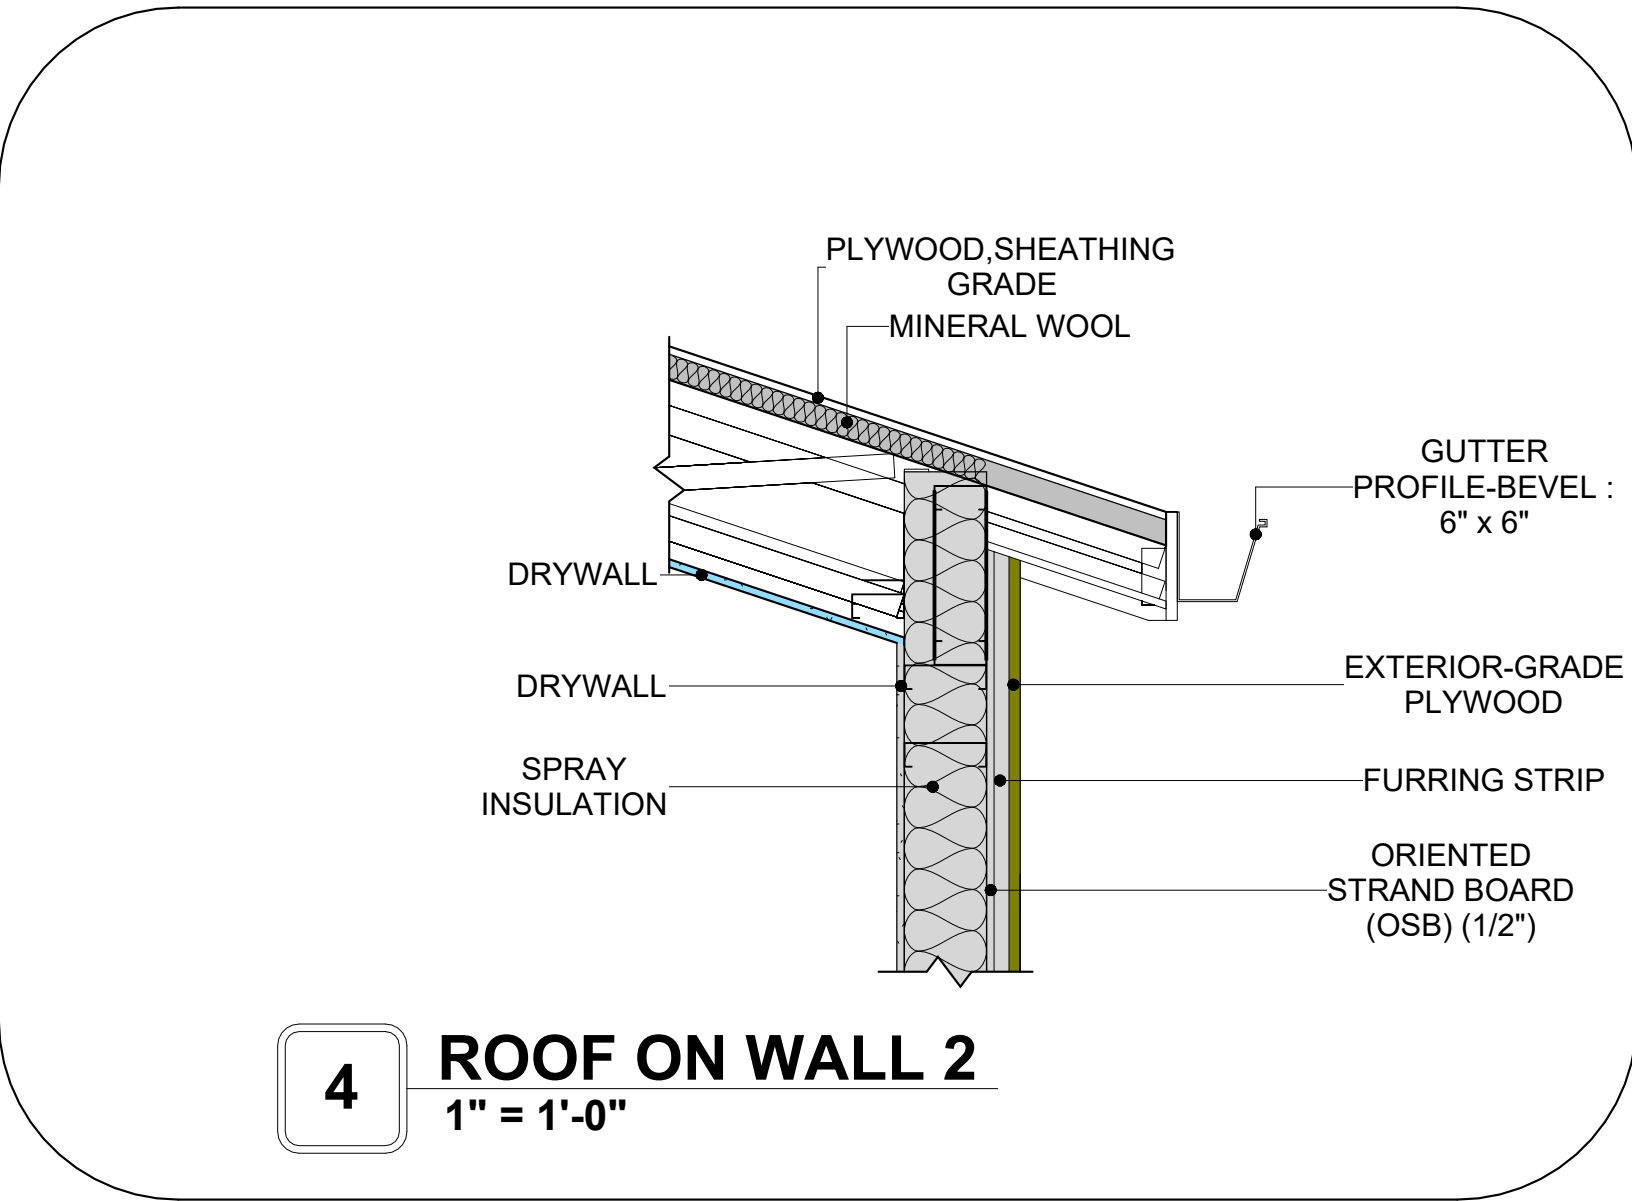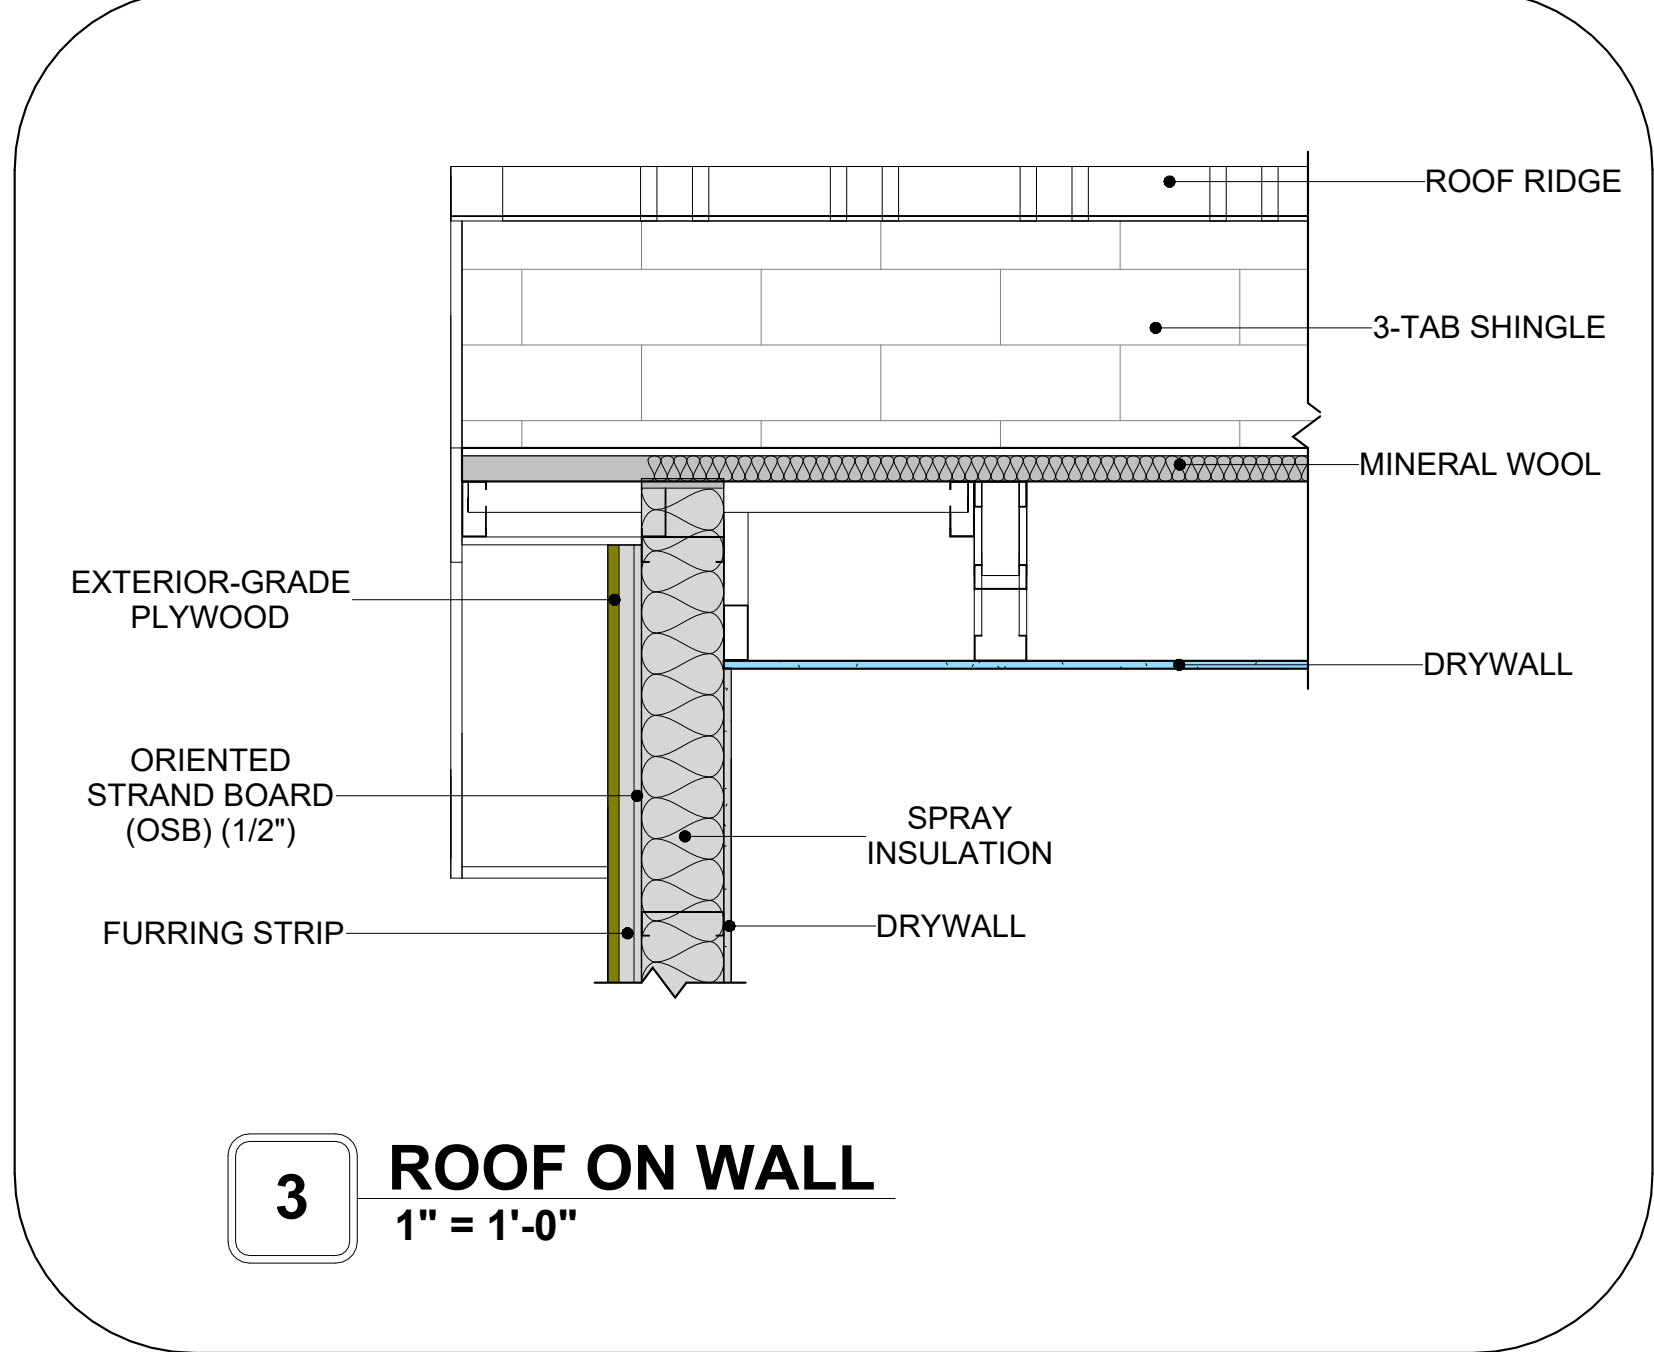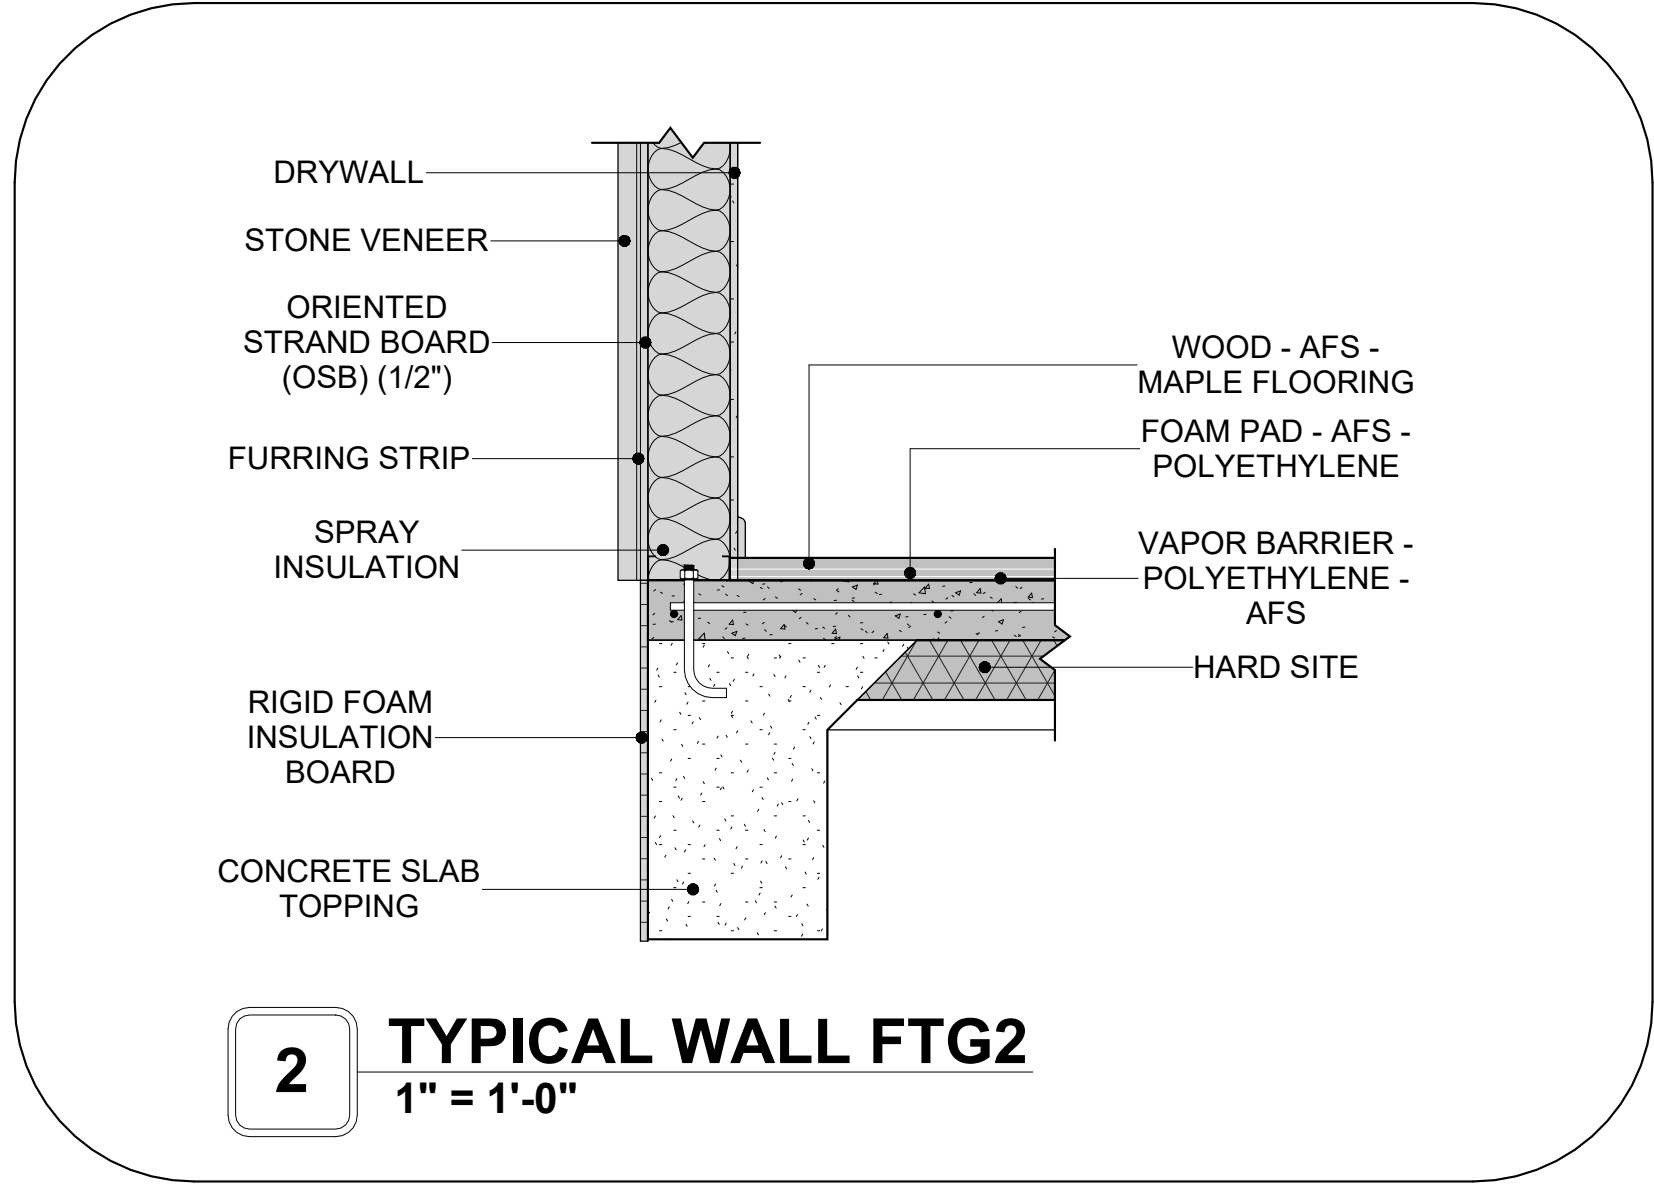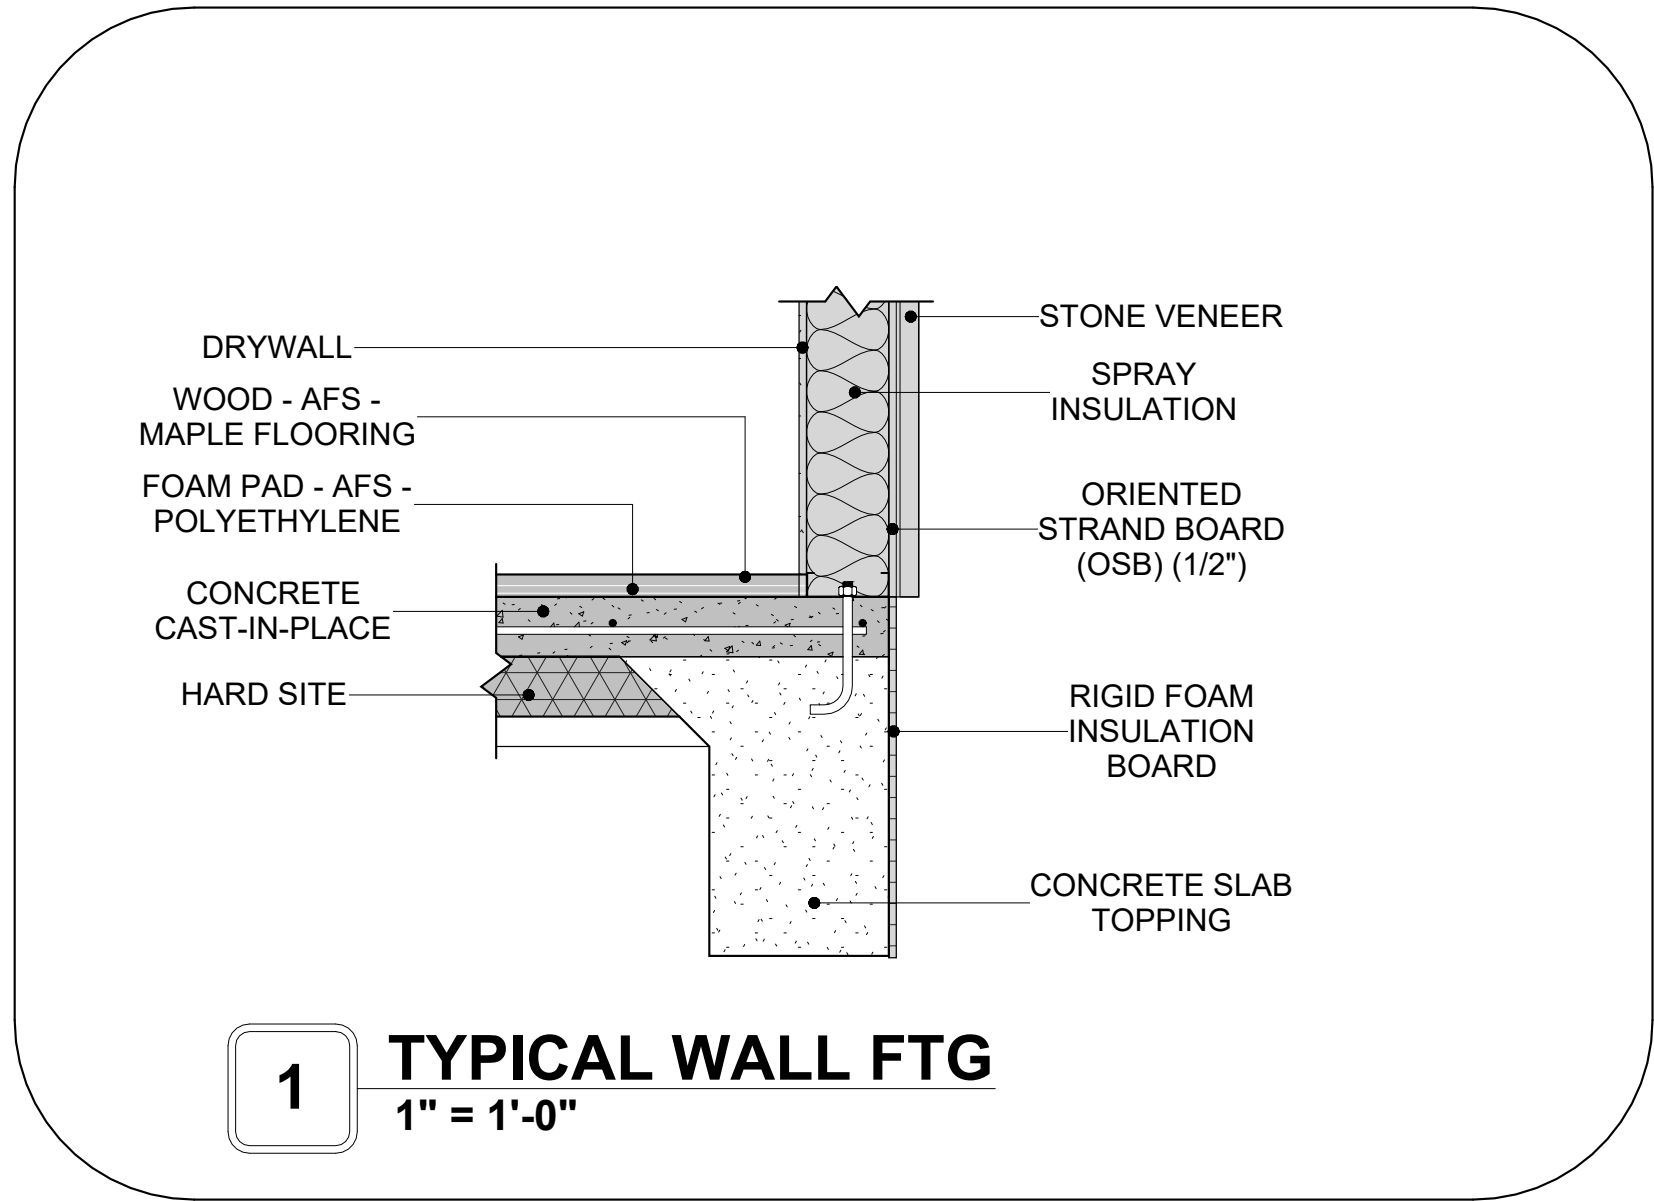

CASEWORK GENERAL NOTES


- ALL CABINET HEIGHTS INCLUDE COUNTERTOPS. DIMENSIONS ARE TO THE NEAREST INCH.
- DIVISIONS IN CASEWORK ARE SHOWN FOR CLARITY AND DO NOT REPRESENT BREAKS IN THE COUNTERTOP.
- PROVIDE CONTINUOUS COUNTERTOP OVER ALL SIMILAR HEIGHT CASEWORK, UNLESS AND OTHERWISE NOTED.
- MANUFACTURER AND CATALOG NUMBERS ARE FOR REFERENCE AND ILLUSTRATION PURPOSES ONLY.
- DOTTED LINES INDICATE WALL HUNG CABINETS, DIVISIONS OF BASE CABINETS BELOW THE COUNTERTOP, FURNITURE NOT IN THE CONTRACT OR PROJECTION SCREENS -SEE CASEWORK KEY AND SPECIFICATIONS.
- ALL CABINETS AND DRAWERS TO HAVE CAM LOCKS EXCEPT FOR SINK BASE CABINETS.
- ALL EXPOSED SURFACES (EXPOSED TO VIEW FROM ANY PERSPECTIVE) TO BE COVERED WITH LAMINATE.
- ALL CASEWORK WHICH MEETS A WALL AT ONE OR BOTH ENDS, TO BE PROVIDED WITH FILLER PANELS AND SCRIBED TO THE WALL(S) AS REQUIRED.
- ALL CABINETS AND DRAWERS ARE PROVIDED WITH RECESSED HANDLES.
- CONTRACTOR TO FIELD VERIFY ALL CLEAR OPENINGS PRIOR TO MILLWORK OR CASEWORK FABRICATION.
- CASEWORK DRAWINGS ARE DIAGRAMMATIC IN NATURE TO SHOW DESIGN INTENT.

CASEWORK SCHEDULE


TYPE MARK	TYPE	COUNT	HEIGHT	WIDTH	DEPTH	AREA
01	L-SHAPE COUNTER TOP	1	0' - 4"	7' - 0"	7' - 0"	2 SF
02	RECESSED_MED_CABINET 2	1	2' - 0"	1' - 6"	0' - 3"	3 SF
03	CLOSET 4	1	7' - 6"	1' - 6"	1' - 4"	11 SF
04	WALL FILLER	1	2' - 11"	0' - 5"	2' - 0"	1 SF
05	VANITY	1	2' - 4"	2' - 6"	1' - 8"	6 SF
06	WALL CABINET DOUBLE DOOR 3	1	2' - 6"	2' - 5"	1' - 0"	6 SF
07	WALL CABINET DOUBLE DOOR 1	1	2' - 6"	3' - 8"	1' - 0"	9 SF
08	BASE CABINET DOUBLE DOOR 5	1	2' - 11"	2' - 5"	2' - 0"	7 SF
09	LINEAR COUNTER TOP 3	1	0' - 4"	2' - 5"	2' - 1"	1 SF
10	BASE CABINET L-SHAPED	1	2' - 11"	3' - 3"	3' - 3"	9 SF
11	BASE CABINET DOUBLE DOOR 4	1	2' - 11"	2' - 8"	2' - 0"	8 SF
12	HD_CLOSET 3	2	5' - 11"	10' - 11"	1' - 4"	65 SF
13	REFRIGERATOR TOP	1	1' - 6"	2' - 0"	2' - 4"	3 SF
14	LAUNDRY OPEN CABINET 3	1	1' - 2"	2' - 3"	3' - 0"	3 SF
GRAND TOTAL		15				

SPECIALTY EQUIPMENT SCHEDULE


TYPE MARK	TYPE	COUNT
01	WASHER-FRONT-LOAD	1
02	REFRIGERATOR	1
03	RANGE	1
04	DRYER-FRONT-LOAD	1
05	DISHWASHER	1
GRAND TOTAL: 5		

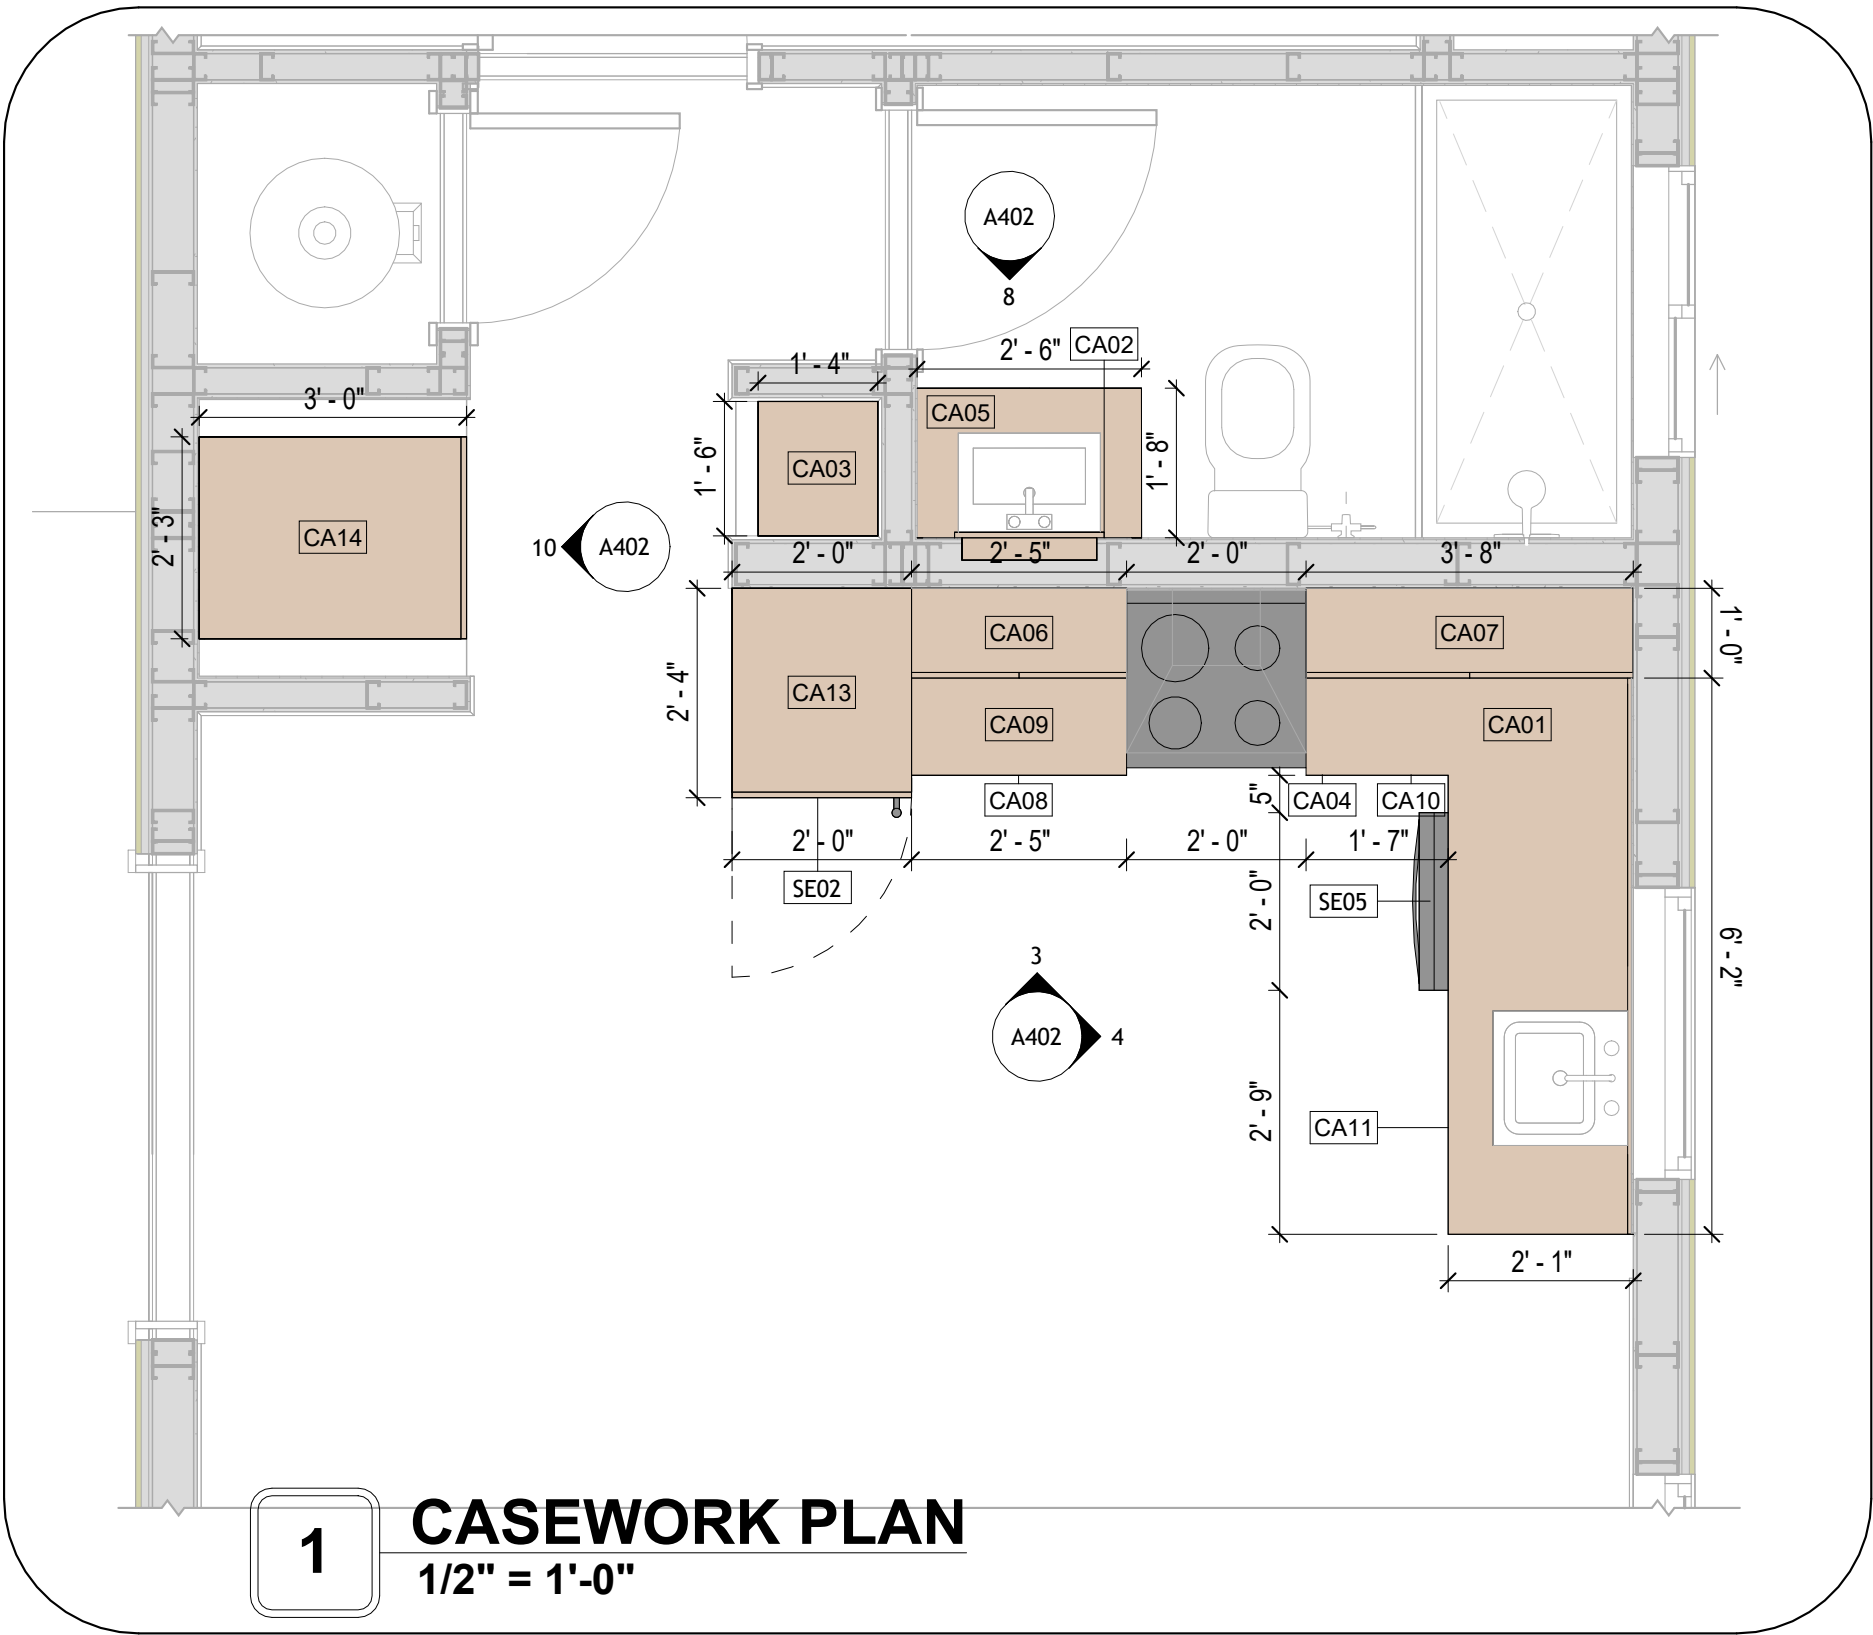

1 CASEWORK PLAN
1/2" = 1'-0"

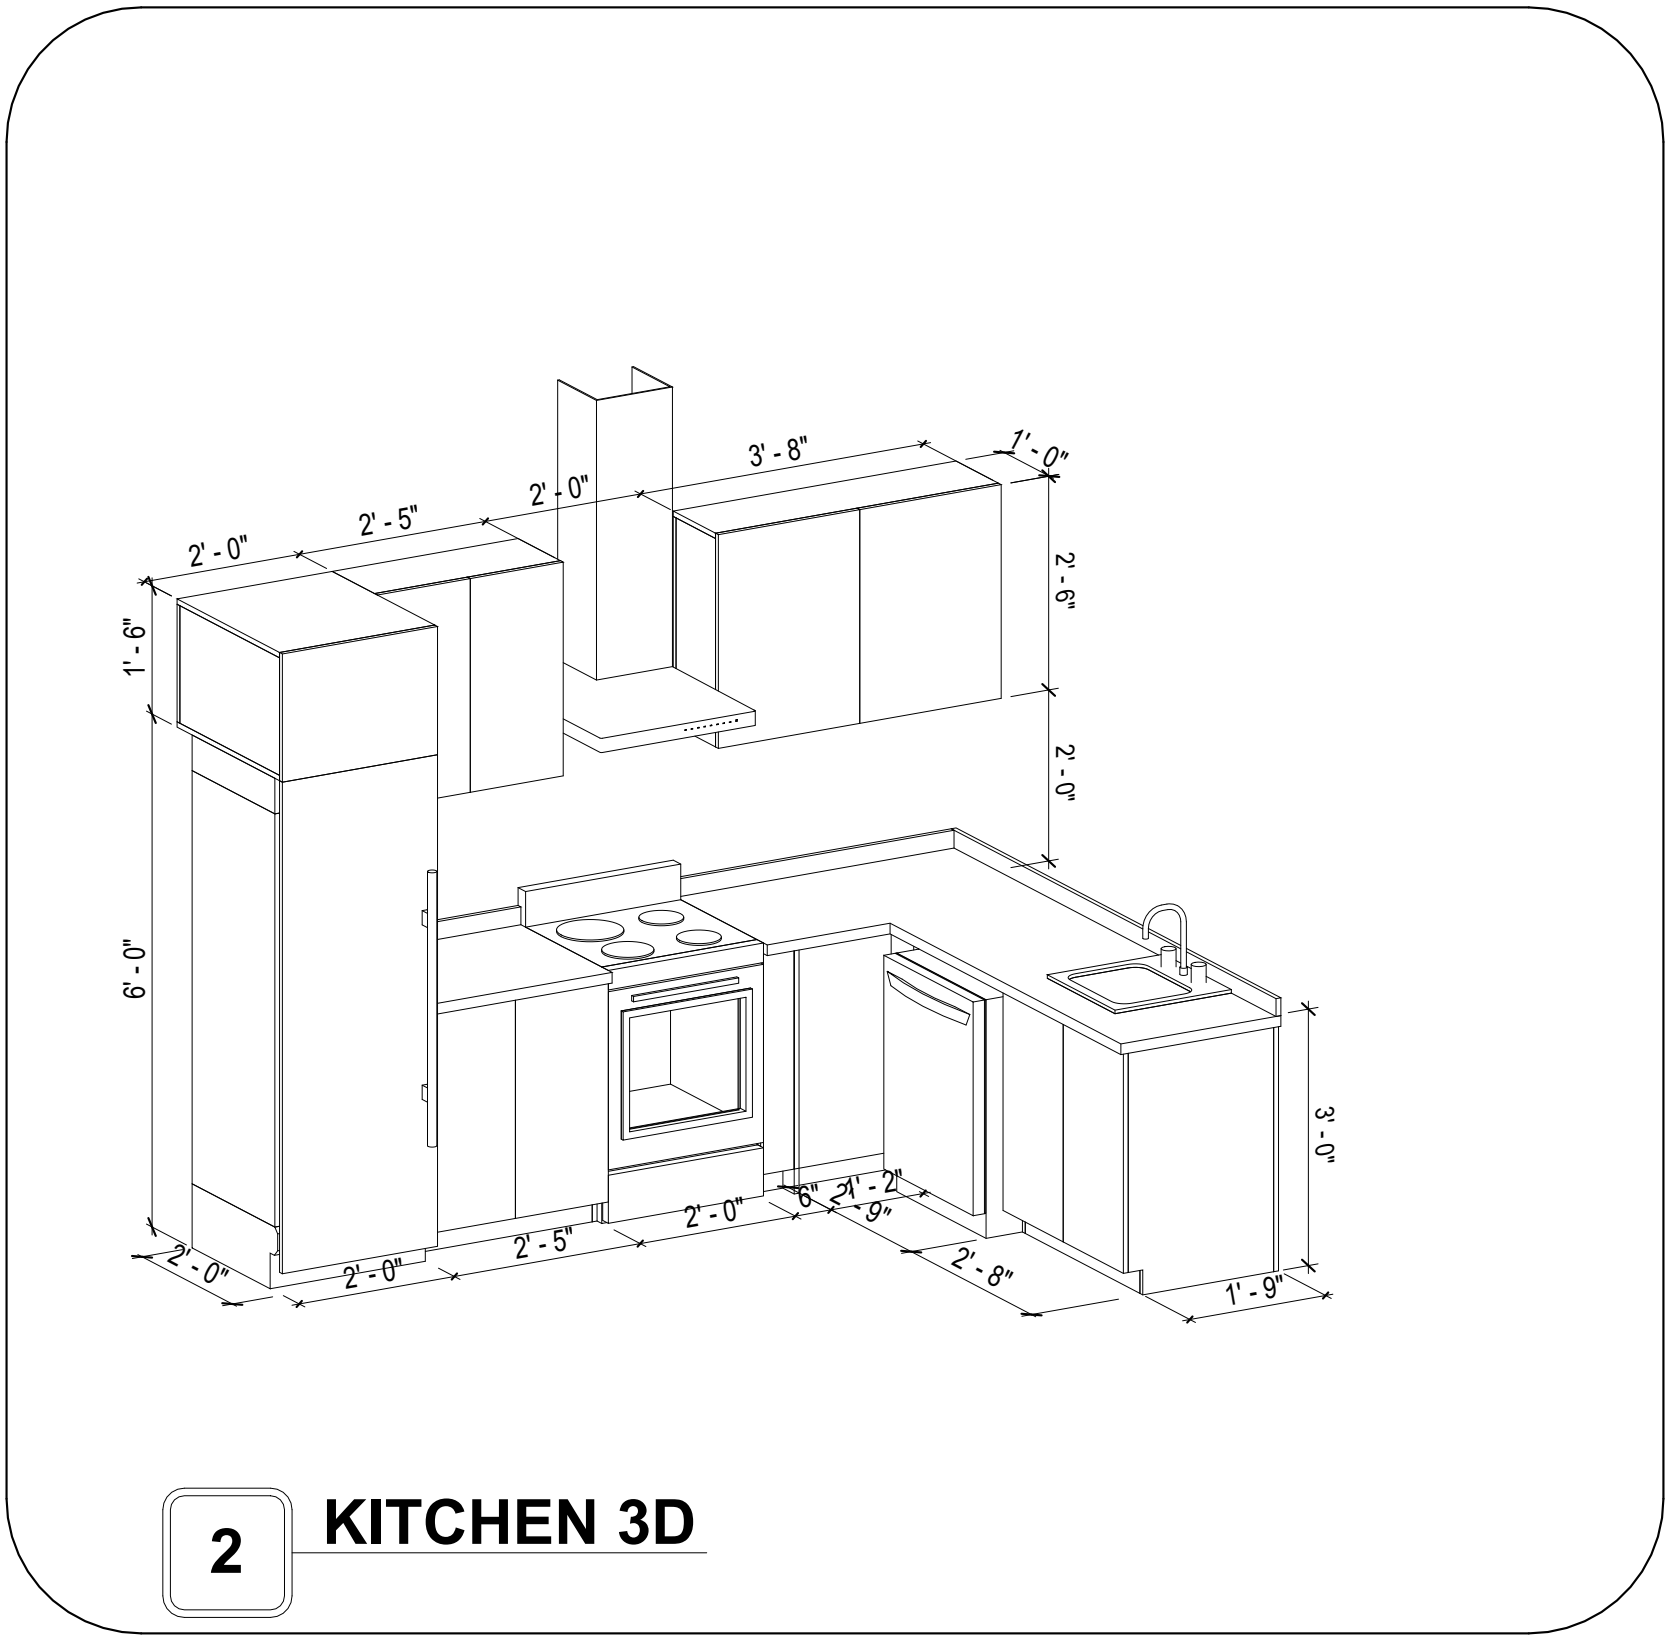

2 KITCHEN 3D

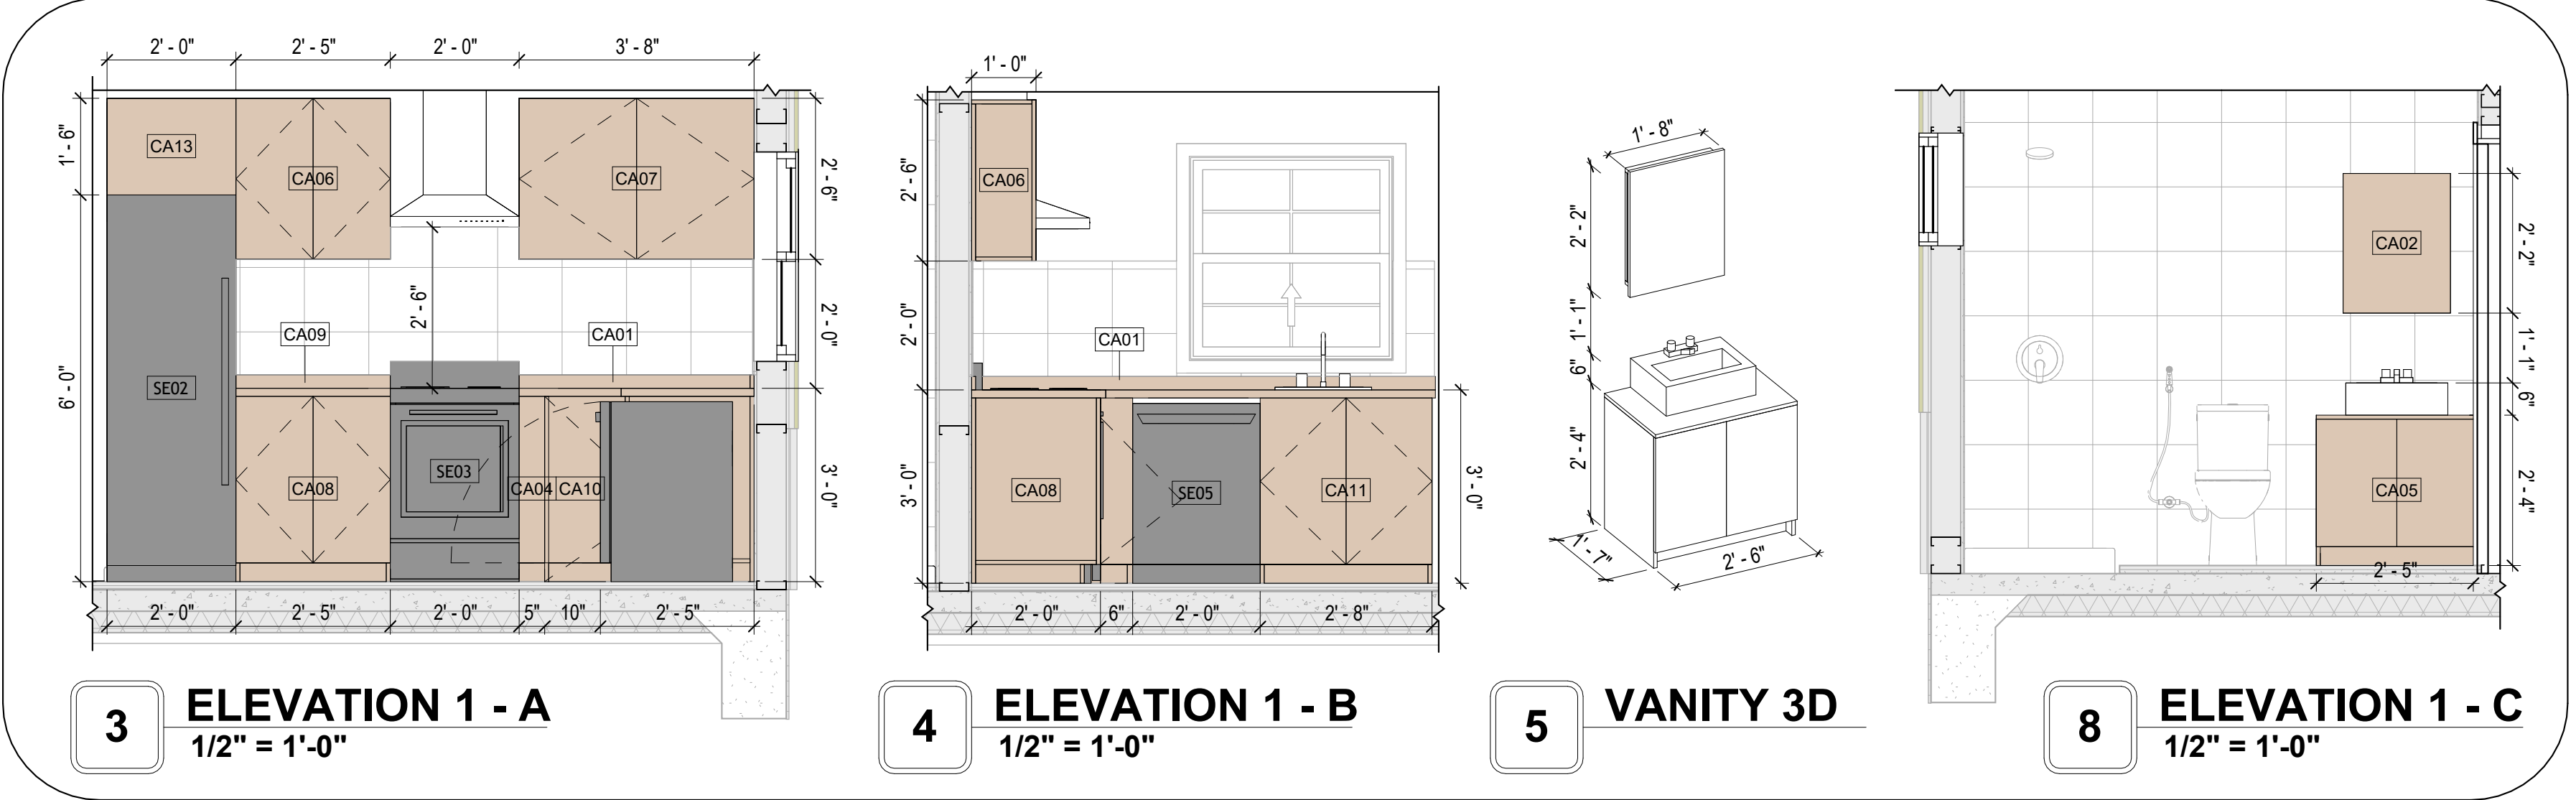


3 ELEVATION 1 - A
1/2" = 1'-0"

4 ELEVATION 1 - B
1/2" = 1'-0"

5 VANITY 3D

8 ELEVATION 1 - C
1/2" = 1'-0"

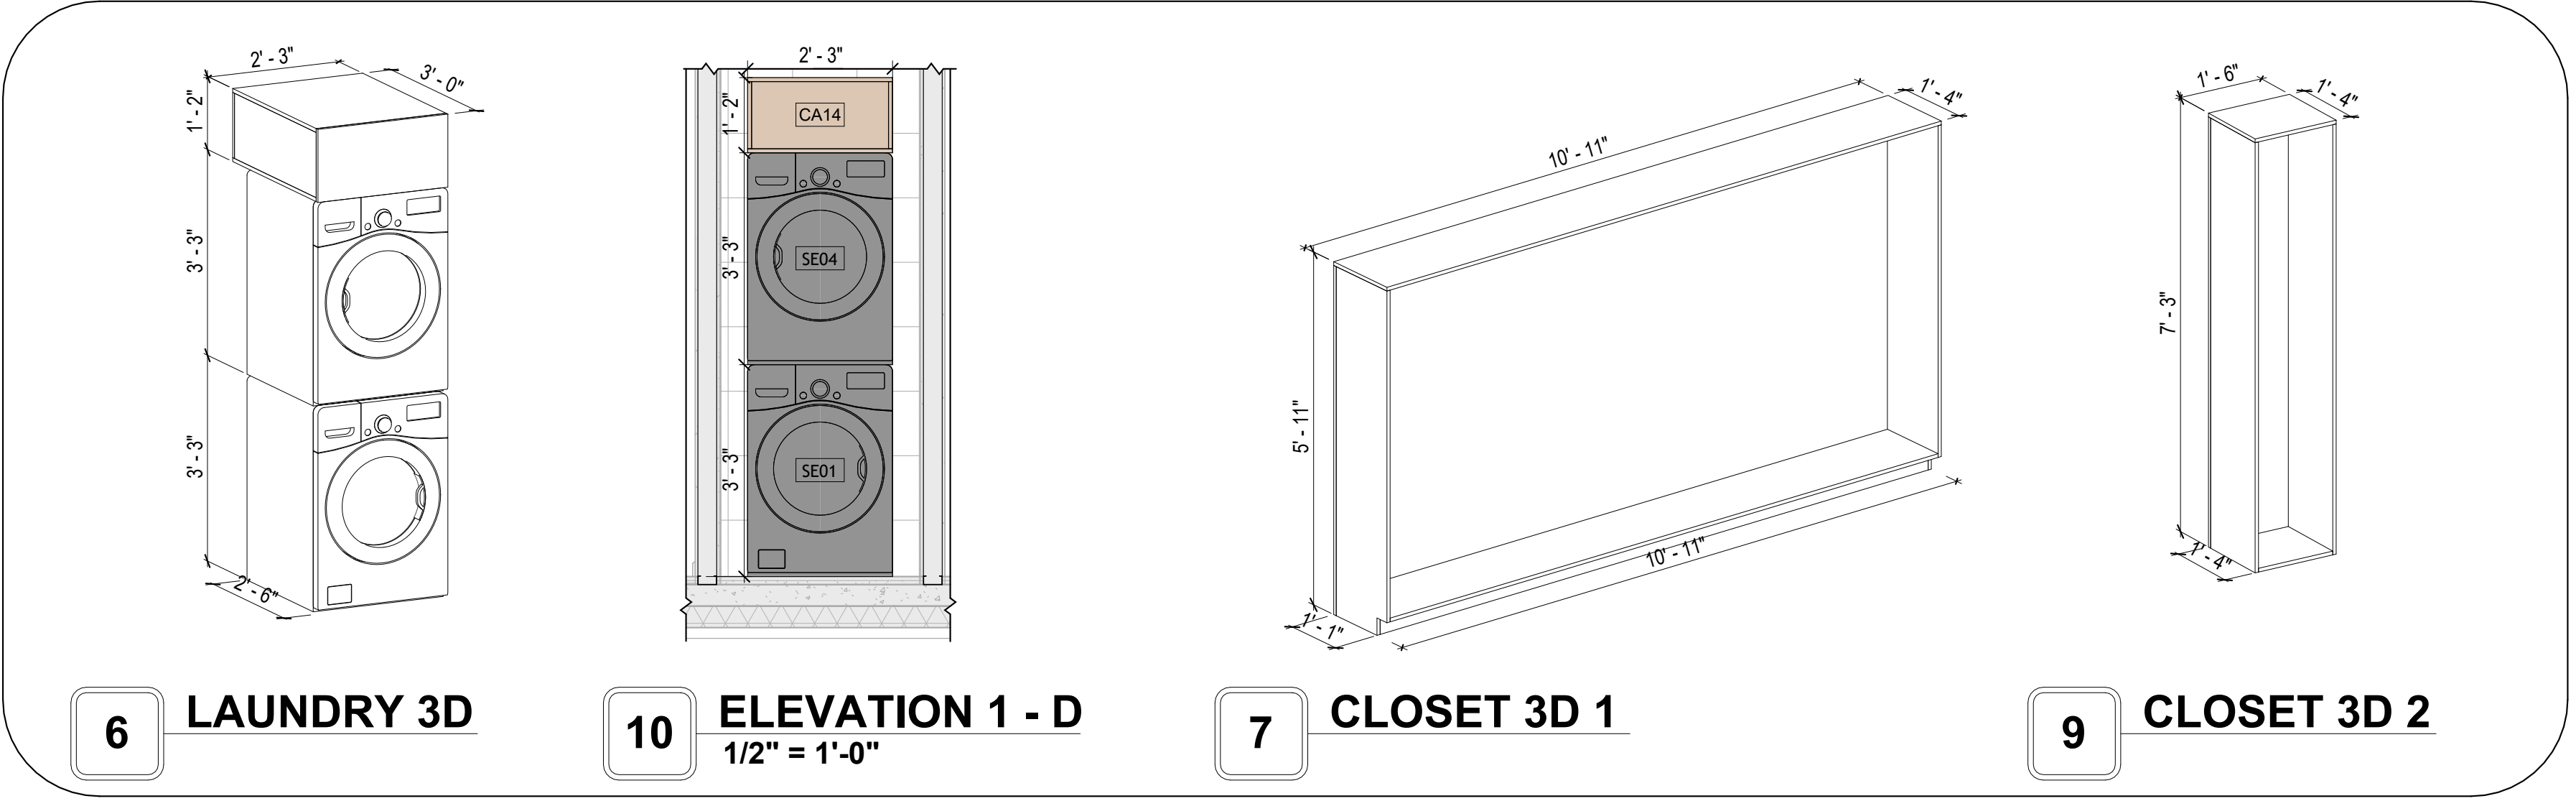


6 LAUNDRY 3D

10 ELEVATION 1 - D
1/2" = 1'-0"

7 CLOSET 3D 1

9 CLOSET 3D 2

KEY PLAN

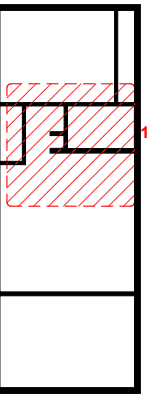

NO.	DESCRIPTION	DATE

NOTE:

LEGEND:

PROJECT

131 ORION 779 2Bd 1Ba RANCH
PORCH 550

DRAWING NAME

ARCHITECTURAL CASEWORK


CLIENT NAME:	Client Name
PROJECT NUMBER:	0061_12
DATE:	3/19/2025 5:19:17 PM
DESIGNED BY:	Designer
DRAWN BY:	Author
CHECKED BY:	Checker

A402

SCALE: As indicated

1. THIS DRAWING DEPICTS THE HVAC (HEATING, VENTILATION, AND AIR CONDITIONING) SYSTEM FOR THE ORION 2BD 1BA RANCH PORCH. IT PROVIDES A VISUAL REPRESENTATION OF THE SYSTEM LAYOUT AND COMPONENTS.
2. THE HVAC SYSTEM IS DESIGNED TO MEET THE SPECIFIC REQUIREMENTS OF THE BUILDING, INCLUDING HEATING, COOLING, AND VENTILATION NEEDS, AS PER THE PROJECT SPECIFICATIONS AND APPLICABLE CODES AND STANDARDS.
3. THE HVAC SYSTEM INSTALLATION SHALL COMPLY WITH THE LATEST EDITION OF THE INTERNATIONAL MECHANICAL CODE (IMC), INTERNATIONAL RESIDENTIAL CODE (IRC), AND ALL OTHER APPLICABLE LOCAL, STATE, AND NATIONAL CODES AND REGULATIONS.
4. THE EQUIPMENT SHOWN ON THIS DRAWING INCLUDES BUT IS NOT LIMITED TO AIR HANDLING UNITS (AHUS), CHILLERS, BOILERS, COOLING TOWERS, PUMPS, DUCTWORK, DIFFUSERS, GRILLES, AND CONTROL DEVICES.
5. ALL EQUIPMENT, DUCTWORK, AND PIPING SHALL BE INSTALLED IN ACCORDANCE WITH MANUFACTURER'S SPECIFICATIONS, LOCAL CODES, AND INDUSTRY BEST PRACTICES.
6. ALL DUCTWORK SHALL BE SIZED, FABRICATED, AND INSTALLED IN ACCORDANCE WITH THE LATEST EDITION OF THE ACCA MANUAL D AND THE SMACNA HVAC DUCT CONSTRUCTION STANDARDS. DUCTWORK SHALL BE INSTALLED IN A NEAT AND WORKMANLIKE MANNER, PROPERLY SUPPORTED AND BRACED TO PREVENT SAGGING, AIR LEAKAGE, OR VIBRATION.
7. CONDENSATE DRAINAGE PIPING SHALL BE PROPERLY PLACED TO ENSURE POSITIVE DRAINAGE TO AN APPROVED DISPOSAL LOCATION, SUCH AS A FLOOR DRAIN, SUMP PUMP, OR EXTERIOR GRADE. CONDENSATE LINES SHALL BE INSULATED TO PREVENT SWEATING.
8. THE LOCATION OF CONTROL PANELS AND SENSORS INDICATED ON THIS DRAWING CAN BE MODIFIED WITH THE SPECIFIC LOCATIONS AND WIRING DETAILS WILL BE DETERMINED DURING THE CONTROL SYSTEM DESIGN AND INSTALLATION.
9. THE HVAC SYSTEM DESIGN CONSIDERS ENERGY EFFICIENCY, INDOOR AIR QUALITY, OCCUPANT COMFORT, AND NOISE CONTROL, FOLLOWING APPLICABLE GUIDELINES AND REGULATIONS.
10. COORDINATION WITH OTHER TRADES HAS BEEN DONE ON A DESIGN LEVEL. THIS DRAWING SHALL BE READ TOGETHER WITH THE AR, EL AND SN DESIGN DRAWINGS TO ENSURE PROPER INSTALLATION AND INTEGRATION OF THE HVAC SYSTEMS.
11. THE HVAC CONTRACTOR IS RESPONSIBLE FOR OBTAINING ALL NECESSARY PERMITS AND LICENSES, AND FOR SCHEDULING AND COORDINATING WITH THE LOCAL BUILDING DEPARTMENT AND UTILITY PROVIDERS TO ENSURE A TIMELY AND COMPLIANT INSTALLATION.
12. ALL DUCTWORK PENETRATIONS THROUGH WALLS, FLOORS, OR CEILINGS SHALL BE PROPERLY SEALED AND FIRE-STOPPED USING APPROVED METHODS AND MATERIALS TO MAINTAIN THE INTEGRITY OF THE BUILDING'S FIRE-RESISTANCE RATINGS.
13. HVAC EQUIPMENT SHALL BE INSTALLED LEVEL AND PLUMB, AND IN STRICT ACCORDANCE WITH THE MANUFACTURER'S INSTALLATION INSTRUCTIONS AND RECOMMENDATIONS. PROVIDE ADEQUATE CLEARANCES AROUND EQUIPMENT FOR PROPER AIRFLOW, SERVICE ACCESS, AND CODE COMPLIANCE.
14. ALL HVAC EQUIPMENT AND COMPONENTS, INCLUDING THERMOSTATS, DAMPERS, AND ACCESS PANELS, SHALL BE LOCATED IN ACCESSIBLE AREAS FOR EASY SERVICING AND MAINTENANCE. PROVIDE ADEQUATE SPACE AROUND EQUIPMENT FOR PROPER AIRFLOW AND SERVICE ACCESS.
15. THE HVAC SYSTEM SHALL BE BALANCED AND ADJUSTED TO ENSURE PROPER AIRFLOW, TEMPERATURE DISTRIBUTION, AND SYSTEM PERFORMANCE THROUGHOUT THE RESIDENCE. PROVIDE A WRITTEN REPORT DOCUMENTING THE FINAL SYSTEM BALANCE.
16. ANY DEVIATIONS OR MODIFICATIONS TO THE HVAC SYSTEM DESIGN SHALL BE REVIEWED AND APPROVED BY THE RESPONSIBLE DESIGN PROFESSIONALS AND COMMUNICATED TO ALL RELEVANT PARTIES INVOLVED IN THE CONSTRUCTION PROCESS.
17. FOR ANY INQUIRIES OR CLARIFICATIONS REGARDING THE HVAC SYSTEM DESIGN, PLEASE CONSULT THE RESPONSIBLE DESIGN PROFESSIONALS OR THE PROJECT MANAGEMENT TEAM.

	SUPPLY DIFFUSER		VAINED ELBOW; TYPICAL AT ALL SQUARE AND RECTANGULAR ELBOWS
	RETURN DIFFUSER		VAINED ELBOW; SHORT RADIUS
	EXHAUST DIFFUSER		STANDARD RADIUS ELBOW
	SIDEWALL SUPPLY DIFFUSER		SUPPLY DUCT
	FLEXIBLE CONNECTION		RETURN DUCT
	ELEVATION INCLINE - RISE; IN DIRECTION OF FLOW		AIR HANDLING UNIT
	ELEVATION INCLINE - DROP; IN DIRECTION OF FLOW		TRANSITION
	CONNECT NEW DUCT TO EXISTING DUCT		AIR CONDENSER
			DUCT HANGER

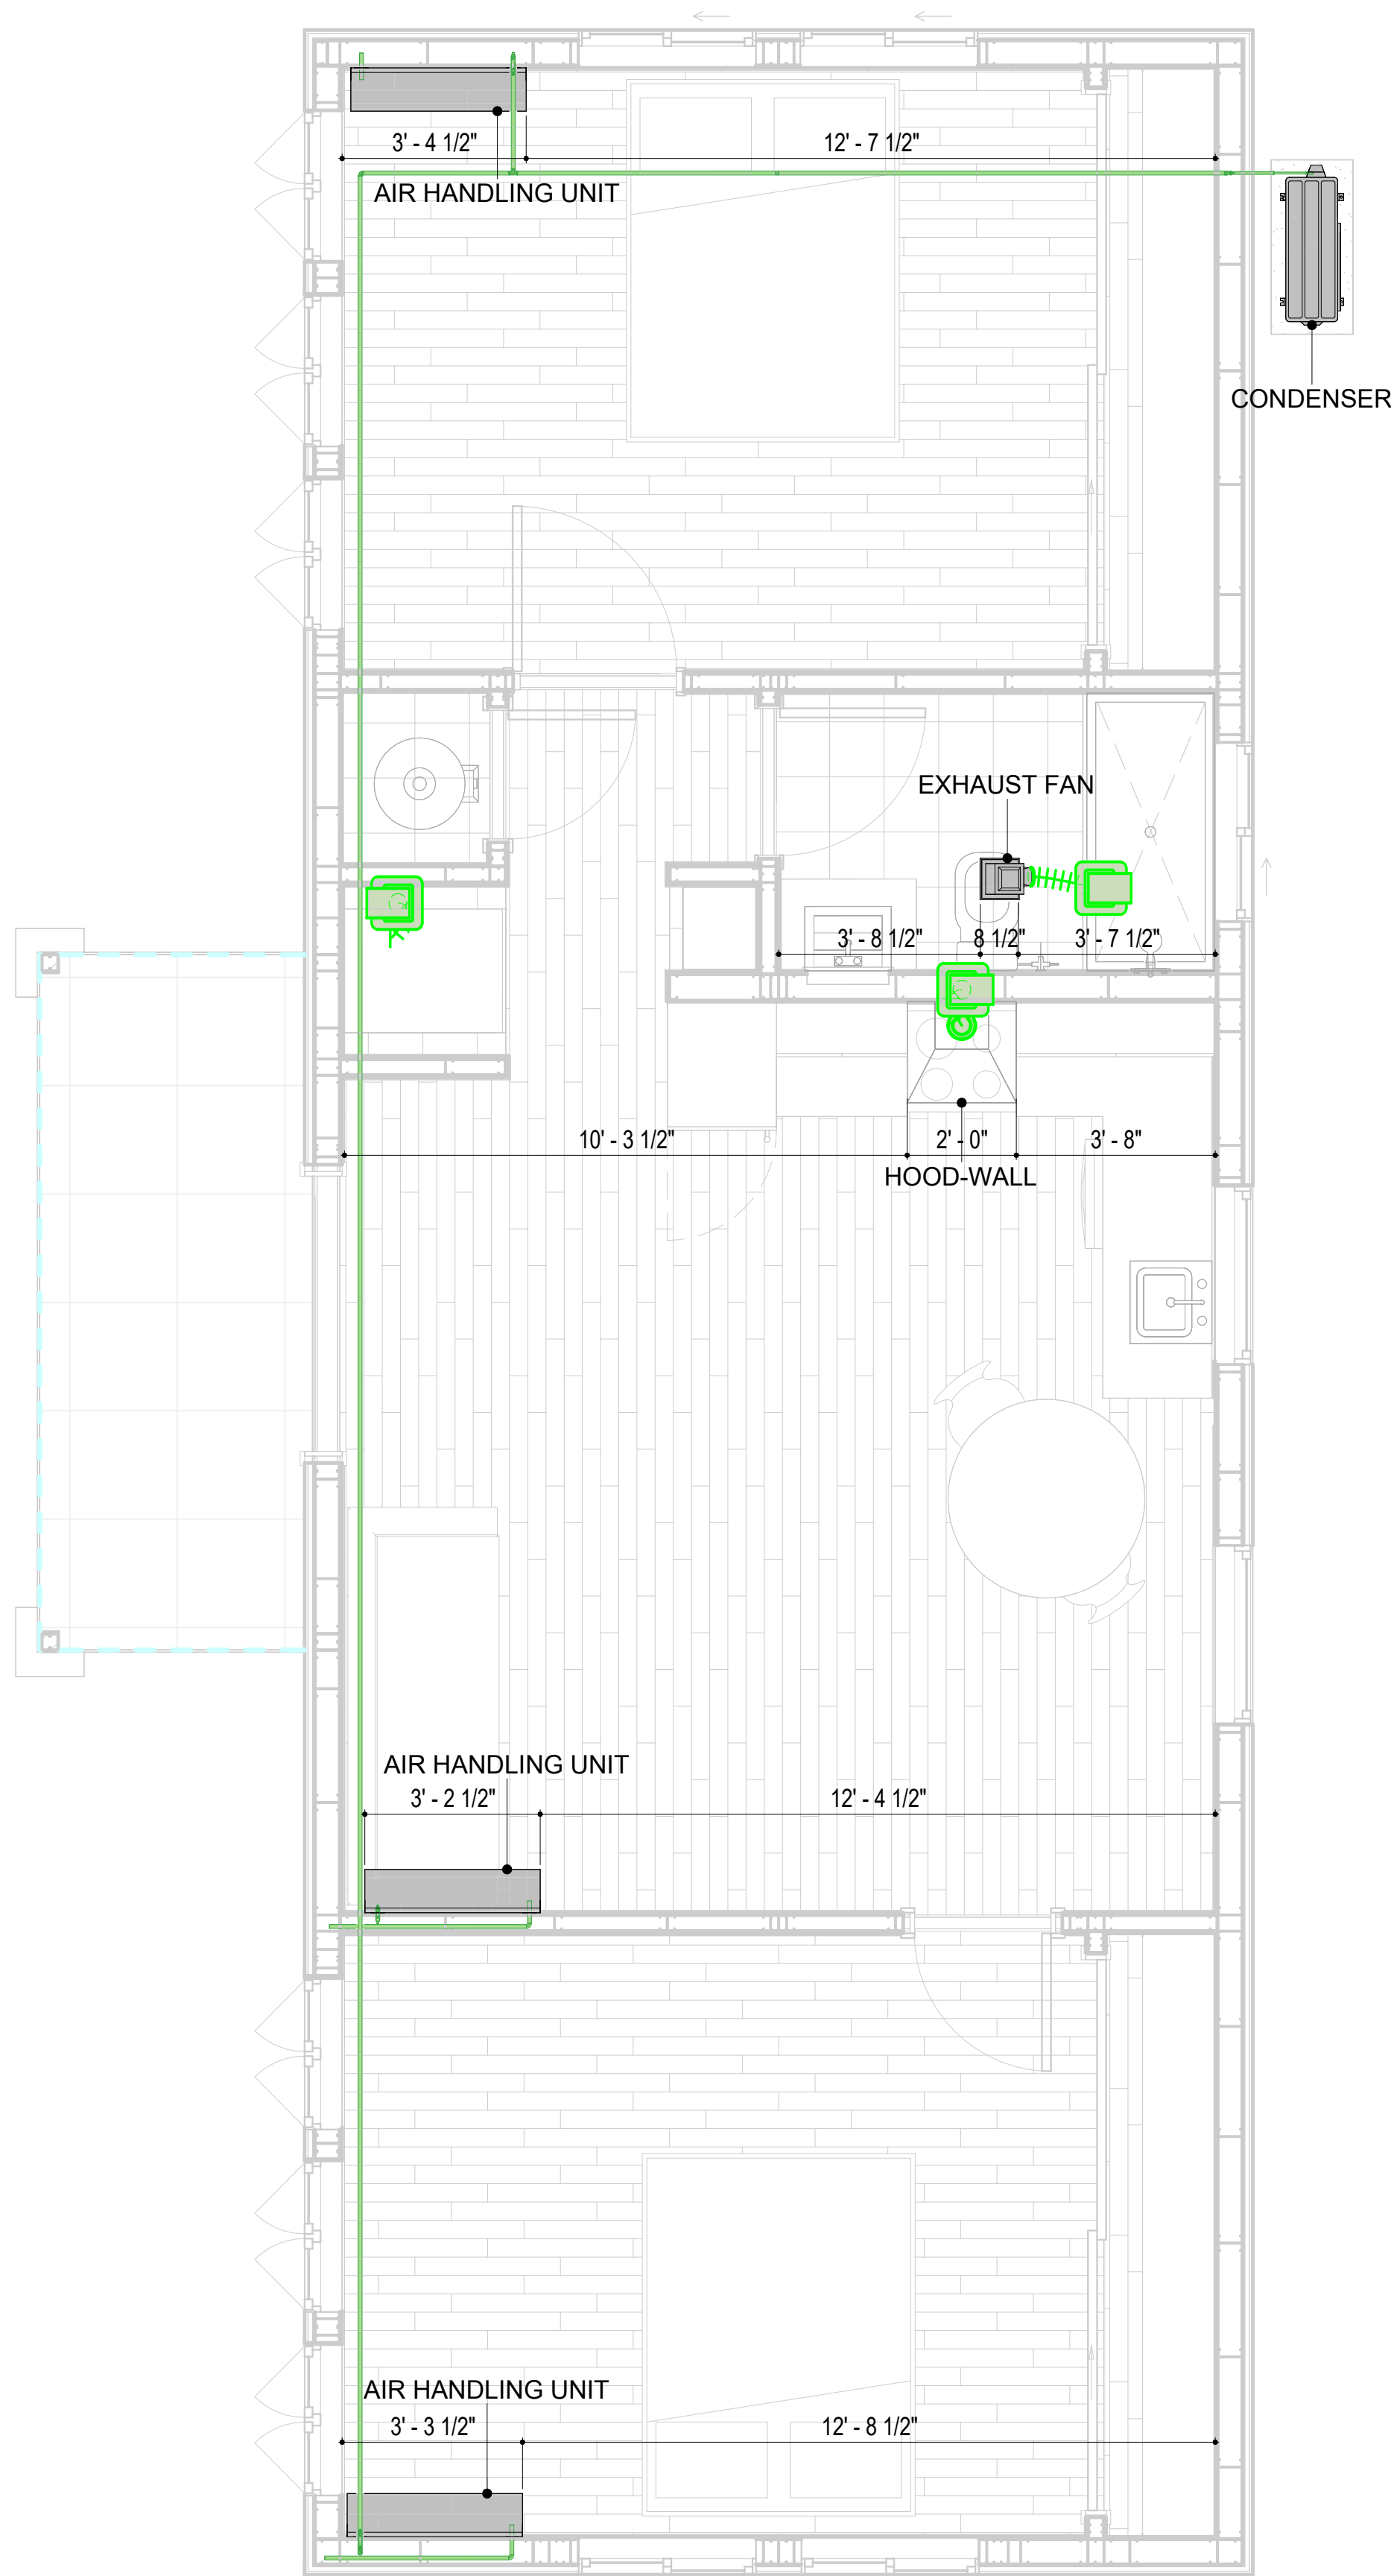

1

SCALE: **As indicated**

ELECTRICAL NOTES

1. THIS DRAWING DEPICTS THE ELECTRICAL SYSTEM FOR THE 131-Orion-779-2Bd1Ba Ranch-Porch-550. IT PROVIDES A VISUAL REPRESENTATION OF THE ELECTRICAL LAYOUT AND COMPONENTS, INCLUDING POWER DISTRIBUTION, LIGHTING, AND CONTROL SYSTEMS.
2. THE ELECTRICAL SYSTEM IS DESIGNED TO MEET THE SPECIFIC REQUIREMENTS OF THE BUILDING, INCLUDING POWER DISTRIBUTION, LIGHTING, AND SPECIALIZED ELECTRICAL EQUIPMENT NEEDS, AS PER THE PROJECT SPECIFICATIONS AND APPLICABLE CODES AND STANDARDS.
3. THE ELECTRICAL SYSTEM INSTALLATION SHALL COMPLY WITH THE LATEST EDITION OF THE NATIONAL ELECTRICAL CODE (NEC), INTERNATIONAL BUILDING CODE (IBC), AND ALL OTHER APPLICABLE LOCAL, STATE, AND NATIONAL CODES AND REGULATIONS.
4. LOCATIONS AS NEEDED, DEVICES ARE SHOWN ON PLANS IN APPROXIMATE IDEAL LOCATIONS, UNLESS SPECIFICALLY DIMMENSIONED.
5. OPEN WALLS AS NEEDED TO ALLOW FOR NEW ELECTRICAL INSTALLATIONS.
6. LABEL ALL CIRCUITS ON JUNCTION BOXES, RECEPTACLES,DATA, SMOKE DETECTOR, AND EQUIPMENT IN PANEL BOX.
7. INSTALL RACEWAY AS NEEDED FOR DDC, ACCESS CONTROL, LOW VOLTAGE WIRING & DATA.
8. RELABEL POWER, DATA & FIRE ALARM FOR ROOM #CHANGES.
9. VERIFY ALL CIRCUITS LABELED ON PRINT ARE CORRECT BEFORE WORKING ON THEM.
10. NOTE ON SITE PLAN – ALL CHANGES OR MISSING DETAIL TO BE INCORPORATED INTO THE MASTER PLAN.
11. DRAWINGS ARE DIAGRAMMATIC ONLY FOR THE PURPOSE OF SHOWING FIXTURE AND OUTLET LOCATIONS.
12. ELECTRICAL CONTRACTOR TO VERIFY SERVICE SIZE BY CALCULATION BASED UPON ACTUAL NAME PLATE RATINGS OF SELECTED EQUIPMENT.
13. VERIFY LOCATION OF SERVICE ENTRANCE WITH POWER COMPANY. PROVIDE UFER GROUND IN BUILDING FOUNDATION AT SERVICE ENTRANCE LOCATION.
14. PROVIDE A MIN. OF 20 FEET OF ONE *4 BARE COPPER UFER WIRE EMBEDDED IN CONCRETE FOOTING AT THE SERVICE ENTRANCE LOCATION WHERE APPROVED BY LOCAL SERVICE PROVIDER.
15. PROVIDE WATERPROOF FIXTURES IN ALL HIGH MOISTURE AREAS (EXTERIOR, SHOWER AND TUB CEILINGS ETC.)
16. PROVIDE DEDICATED CIRCUITS TO EACH BATH, DEN, FAMILY ROOM, BEDROOM, LOFT, KITCHEN REFRIGERATOR, KITCHEN FREEZER DISHWASHER, AND ANY AREA/ITEM SPECIFIED BY OWNER.
17. INCANDESCENT FIXTURES WITH OPEN OR PARTIALLY ENCLOSED LAMPS, PENDANT FIXTURES, AND LAMP HOLDERS ARE NOT PERMITTED IN CLOSETS.
18. ALL WORKMANSHIP AND MATERIALS TO CONFORM WITH THE 2015 IRC.
19. PROVIDE A MIN. OF 20 FEET OF ONE *4 BARE COPPER UFER WIRE EMBEDDED IN CONCRETE FOOTING AT THE SERVICE ENTRANCE LOCATION WHERE APPROVED BY LOCAL SERVICE PROVIDER.
20. PROVIDE A BONDING CONDUCTOR CONSISTING OF A MINIMUM OF ONE *4 BARE COPPER WIRE CONNECTING THE BUILDING'S METAL WATER PIPING SYSTEM TO THE SERVICE EQUIPMENT ENCLOSURE GROUNDING.

MAIN PANEL CALCS

ELECTRICAL CALCS			
LIGHT AND OUTLETS	779 @ 3W	2,337 W	
3 APPLIANCE CIRCUITS		4,500 W	
DRYER		2,000 W	
WASHER		2,000 W	
RANGE		5,000 W	
WATER HEATER		5,000 W	
REFRIG.		1,800 W	
DISHWASHER & DISPOSAL		3000 W	
TOTAL		25,637 W	
FRIST 10,000 @ 100% REMAINDER @ 40% MINI. SPLIT UNITS		10,000 W 6,255W 10,000W	
TOTAL		26,255 W	
26,255 W DIVIDED BY 240V = 109 AMPS TOTAL			
(USE 200 AMP SERVICE)			

Branch Panel:

Location: KITCHEN 03					Volts: 120/240 Single					A.I.C. Rating:					
Supply From:					Phases: 1					Mains Type:					
Mounting: Recessed					Wires: 3					Mains Rating: 200 A					
Enclosure: Type 1										MCB Rating: 1 A					
Notes:															
Circuit Numb er	Circuit Description	Number of Elements	Rating	Length	Wire Size	A		B		Wire Size	Length	Rating	Number of Elements	Circuit Description	Circuit Numb er
1	BED 1 LIGHT	9	15 A	34' - 1 9/16"	1-#14, 1-#14, 1-#14	568 VA	720 VA			1-#12, 1-#12, 1-#12	42' - 3 9/16"	20 A	4	BED 1 RECEPTACLE	2
3	BATH GFCI	6	20 A	20' - 9 9/16"	1-#12, 1-#12, 1-#12			396 VA	60 VA	1-#14, 1-#14, 1-#14	18' - 6 3/8"	15 A	2	HALL LIGHT	4
5	KITCHN GFCI	3	20 A	17' - 5 9/16"	1-#12, 1-#12, 1-#12	540 VA	277 VA			1-#14, 1-#14, 1-#14	25' - 7"	15 A	6	KITCHEN LIGHT	6
7	OUTDOOR LIGHT	2	20 A	31' - 10 5/32"	1-#12, 1-#12, 1-#12			200 VA	396 VA	1-#14, 1-#14, 1-#14	31' - 4 9/16"	15 A	9	LIV. LIGHT	8
9	REFRIGERATOR	1	20 A	18' - 8 1/16"	1-#12, 1-#12, 1-#12	1800 VA	2500 VA			2-#8, 1-#8, 1-#10	14' - 0 7/16"	50 A	1	RANGE	10
11	OVEN HOOD	1	20 A	9' - 8 1/16"	1-#12, 1-#12, 1-#12			180 VA	2500 VA	--	--	--	--	--	12
13	DISHWASHER	1	20 A	12' - 9 1/2"	1-#12, 1-#12, 1-#12	1200 VA	720 VA			1-#12, 1-#12, 1-#12	51' - 2 3/16"	20 A	4	OUTDOOR RECEPTACLE	14
15	DRYER	1	30 A	26' - 1 1/4"	2-#10, 1-#10, 1-#10			2500 VA	1200 VA	1-#12, 1-#12, 1-#12	29' - 5 7/8"	20 A	1	WAHSING MASHEIN	16
17	--	--	--	--	--	2500 VA	720 VA			1-#12, 1-#12, 1-#12	49' - 8 3/4"	20 A	4	BED 2 RECEPTACLE	18
19	BED 2 LIGHT	9	15 A	42' - 8 5/16"	1-#14, 1-#14, 1-#14			568 VA	720 VA	1-#12, 1-#12, 1-#12	41' - 0 5/16"	20 A	4	LIV. RECEPTACLE	20
21	CONDENSER	1	60 A	25' - 3 1/2"	2-#6, 1-#6, 1-#10	2500 VA	2250 VA			2-#10, 1-#10, 1-#10	31' - 11 3/4"	30 A	1	WATER HEATER	22
23	--	--	--	--	--			2500 VA	2250 VA	--	--	--	--	--	24
25															26
						16292 VA		13458 VA							
						136 A		112 A							
Legend:															
Load Classification				Connected Load		Demand Factor		Estimated Demand		Panel Totals					
LIGHTING - DWELLING UNIT				400 VA		100.00%		400 VA							
OTHER				1604 VA		100.00%		1604 VA							
RECEPTACLE				3780 VA		100.00%		3780 VA		Total Conn. Load: 29750 VA					
LIGHTING				300 VA		100.00%		300 VA		Total Est. Demand: 28750 VA					
CONDENSER				5000 VA		100.00%		5000 VA		Total Conn.: 124 A					
WATER HEATER				4500 VA		100.00%		4500 VA		Total Est. Demand: 120 A					
RANGE				5000 VA		80.00%		4000 VA							
DRYER				5000 VA		100.00%		5000 VA							
REFRIGERATOR				1800 VA		100.00%		1800 VA							
DISHWASHER				2400 VA		100.00%		2400 VA							
Notes:															

ELECTRICAL ABBREVIATIONS LIST

1P A AC ACLG ADO AF AFF AFG AFI AHU AL ALT AMP AMPL ANNUN AQ-STAT ARCH AS AT ATS AUTO AUX AV AWG BATT BD BLDG BMS C CAB CAT CATV CB CCTV CKT CLG COMB CMPR CONN CONST CONT CONTR CONV CP CRT CT	1 POLE (2P, 3P, 4P, ETC.) AMPERE ABOVE COUNTER OR AIR CONDITIONER ABOVE CEILING AUTOMATIC DOOR OPENER AMP FRAME ABOVE FINISHED FLOOR ABOVE FINISHED GRADE ARC FAULT CIRCUIT INTERRUPTER AIR HANDLING UNIT ALUMINUM ALTERNATE AMP AMPLIFIER ANNUNCIATOR APPROX APPROXIMATELY AQUASTAT ARCHITECT, ARCHITECTURAL AMP SWITCH AMP TRIP AUTOMATIC TRANSFER SWITCH AUTOMATIC AUXILIARY AUDIO VISUAL AMERICAN WIRE GAUGE BATTERY BOARD BUILDING BUILDING MANAGEMENT SYSTEM CONDUIT CABINET CATALOG CABLE TELEVISION CIRCUIT BREAKER CLOSED CIRCUIT TELEVISION CIRCUIT CEILING COMBINATION COMPRESSOR CONNECTION CONSTRUCTION CONTINUATION OR CONTINUOUS CONTRACTOR CONVECTOR CIRCULATING PUMP CATHODE-RAY TUBE CURRENT TRANSFORMER	CTR CU DCP DEPT DET DIA DISC DIST DN DPR DS DT DWG DDC EC ELEC ELEV EM EMS EMT EP EQUIP EWC EXIST EXH EXP FA FABP FACU FCU FIXT FLR FLUOR FU FUDS GA GAL GALV GC GEN GFI GFP GND GRS GYP BD	CENTER COPPER DOMESTIC WATER CIRCULATING PUMP DEPARTMENT DETAIL DIAMETER DISCONNECT DISTRIBUTION DOWN DAMPER SAFETY DISCONNECT SWITCH DOUBLE THROW DRAWING DIRECT DIGITAL CONTROL ELECTRICAL CONTRACTOR ELECTRIC, ELECTRICAL ELEVATOR EMERGENCY ENERGY MANAGEMENT SYSTEM ELECTRICAL METALLIC TUBING ELECTRIC PNEUMATIC EQUIPMENT ELECTRIC WATER COOLER EXISTING EXHAUST EXPLOSION PROOF FIRE ALARM FIRE ALARM BOOSTER POWER SUPPLY PANEL FIRE ALARM CONTROL PANEL FAN COIL UNIT FIXTURE FLOOR FLUORESCENT FUSE FUSED SAFETY DISCONNECT SWITCH GAUGE GALLON GALVANIZED GENERAL CONTRACTOR GENERATOR GROUND FAULT CIRCUIT INTERRUPTER GROUND FAULT PROTECTOR GROUND GALVANIZED RIGID STEEL (CONDUIT) GYPSUM BOARD	HT HTG HTR HV HVAC HWP IC IG IMC INCAND IR I/W J-BOX KV KVA KVAR KW KWH LOC LT LTG LTNG LV MAX MAG.S M/C MC MCB MCC MDC MDP MFR MH MIC MIN MISC MLO MMS MOA MSP MSBD MT MT.C UL	HEIGHT HEATING HEATER HIGH VOLTAGE HEATING, VENTILATING AND AIR CONDITIONING HYDRONIC WATER PUMP INTERRUPTING CAPACITY ISOLATED GROUND INTERMEDIATE METAL CONDUIT INFRARED INTERLOCK WITH JUNCTION BOX KILOVOLT KILOVOLT-AMPERE KILOVOLT-AMPERE REACTIVE KILOWATT KILOWATT HOUR LOCATE OR LOCATION LIGHT LIGHTING LIGHTNING LOW VOLTAGE MAXIMUM MAGNETIC STARTER MOMENTARY CONTACT MECHANICAL CONTRACTOR MAIN CIRCUIT BREAKER MOTOR CONTROL CENTER MAIN DISTRIBUTION CENTER MAIN DISTRIBUTION PANEL MANUFACTURERMAIN FUSED DISCONNECT SWITCH MANHOLE MICROPHONE MINIMUM MISCELLANEOUS MAIN LUGS ONLY MANUAL MOTOR STARTER MULTIOUTLET ASSEMBLY MOTOR STARTER PANELBOARD MAIN SWITCHBOARD MOUNT EMPTY CONDUIT UNDERWRITERS LABORATORIES
--	---	---	--	--	--



Tucson,AZ, USA
888-864-0184
inquire@frameupnow.com
www.frameupnow.com

KEY PLAN

NO.	DESCRIPTION	DATE

NOTE:

LEGEND:

PROJECT

131-Orion-779-2Bd1Ba
Ranch-Porch-550

DRAWING NAME

SCHEDULE

CLIENT NAME:	Owner
PROJECT NUMBER:	0231_13
DATE:	3/8/2025 4:30:07 PM
DESIGNED BY:	Designer
DRAWN BY:	Author
CHECKED BY:	Checker

E101

SCALE: 1/4" = 1'-0"

ELECTRICAL NOTE

- A. PROVIDE INTERCONNECTED SMOKE ALARMS IN EACH SLEEPING ROOMS, OUTSIDE EACH SLEEPING ROOM, ON EACH STORY, IN THE HALL OR ADJACENT ROOM LUHERE THE CEILING HEIGHT OF A ROOM OPEN TO THE HALL EXCEEDS THE HALL BY 24'. SMOKE ALARMS SHALL BE PERMANENTLY HARD WIRED WITH BATTERY BACKUP.
- B. RECEPTACLE OUTLETS FOR RANGES AND CLOTHES DRYERS SHALL BE A THREE POLE WITH GROUND TYPE. FOUR WIRE GROUNDING-TYPE FLEXIBLE CORDS WILL BE REQUIRED FOR CONNECTION OF RANGES AND CLOTHES DRYERS. THE BONDING JUMPER SHALL NOT BE CONNECTED BETWEEN NEUTRAL TERMINAL AND THE FRAME OF THE APPLIANCE.
- C. TWO OR MORE 20 AMP SMALL APPLIANCE CIRCUITS SHALL BE PROVIDED TO SERVE THE KITCHEN, BREAKFAST NOOK, AND DINING ROOM. SUCH CIRCUITS SHALL HAVE NO OTHER OUTLETS.
- D. AT LEAST ONE 20 AMP BRANCH CIRCUIT SHALL BE PROVIDED TO SERVICE THE LAUNDRY ROOM. THIS CIRCUIT SHALL HAVE NO OTHER OUTLETS.
- E. ALL RECEPTACLES WITH IN 6' OF A WET BAR SINK OR KITCHEN SINK TO SERVE COUNTER TOP SURFACES MUST BE GFCI. ON KITCHEN COUNTERS 12' OR WIDER NO POINT ALONG THE WALL SHALL BE MORE THAN 2' FROM A RECEPTACLE. ALL RECEPTACLES WITH IN 6' OF KITCHEN SINK MUST BE GFCI. AT LEAST ONE GFCI RECEPTACLE SHALL BE INSTALLED IN THE BATHROOM ADJACENT TO EACH BASIN.
- F. FIXTURES INCLUDING CEILING FANS THAT ARE LOCATED IN DAMP LOCATIONS SHALL BE LISTED TO BE SUITABLE FOR SUCH LOCATIONS PER 2012 IRC
- G. PROVIDE ONE (1) SWITCHED OUTLET @ ALL BEDROOMS AND DEN
- H. CEILING FANS NOT EXCEEDING 35 LBS. (WITH OR WITHOUT ACCESSORIES MAY BE SUPPORTED BY OUTLET BOXES PROVIDED THE OUTLET BOXES ARE IDENTIFIED FOR SUCH USE PER 2012 IRC
- I. ELECTRICAL OUTLET BOXES ON OPPOSITE SIDES OF FIRE RATED WALLS SHALL BE SEPARATED BY A HORIZONTAL DISTANCE OF NOT LESS THAN 24".
- J. OUTLET BOXES IN THE WALLS BETWEEN THE GARAGE AND DWELLING SHALL BE METAL OR U.L. APPROVED FIRE RESISTIVE PLASTIC. BOXES IN GARAGE CEILING SHALL BE METAL.
- K. ALL BRANCH CIRCUITS THAT SUPPLY 120 VOLTS SINGLE PHASE 15 AND 20 AMPS RECEPTACLE OUTLETS INSTALLED IN THE DWELLING SHALL BE PROTECTED BY AN ARC FAULT CIRCUIT INTERRUPTER, EXCEPT GFCI RECEPTICLES.

NOTE:

- A. RECEPTACLES MUST BE PROVIDED IN HALLWAYS 10'-0" OR MORE IN LENGTH. FOR A ONE FAMILY DWELLINGS AND EACH OF A TWO FAMILY DWELLING THAT IS AT GRADE LEVEL, AT LEAST ONE WP-GFCI RECEPTACLE OUTLET ACCESSIBLE AT GRADE LEVEL AND NOT MORE THAN 6'-6" ABOVE GRADE SHALL BE INSTALLED AT THE FRONT AND BACK OF THE DWELLING.

NOTE: APPLIANCE DISCONNECT


E4001.5 GROUNDING OF ENCLOSURES.

METAL ENCLOSURES FOR SWITCHES OR CIRCUIT BREAKERS SHALL BE CONNECTED TO AN EQUIPMENT GROUNDING CONDUCTOR.


METAL ENCLOSURES FOR SWITCHES OR CIRCUIT BREAKERS USED AS SERVICE EQUIPMENT SHALL COMPLY WITH THE PROVISIONS OF SECTION E3609.4. WHERE NONMETALLIC ENCLOSURES ARE USED WITH METAL RACEWAYS OR METAL-ARMORED CABLES, PROVISIONS SHALL BE MADE FOR CONNECTING THE EQUIPMENT GROUNDING CONDUCTOR.

NONMETALLIC BOXES FOR SWITCHES SHALL BE INSTALLED WITH A WIRING METHOD THAT PROVIDES OR INCLUDES AN EQUIPMENT GROUNDING CONDUCTOR. (404.12)

ELECTRICAL LEGEND

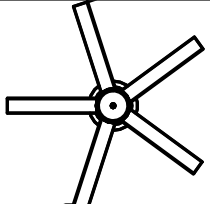	Electrical Lights With Fan
	Waterproof Recessed Can Light
	Pendant Light
	Recessed Can Light
	Wall Lamp
	Standalone linear
	Single Switch
	Three way Switch
	Fan Switch
	Duplex Receptacle
	Triplex Receptacle
	GFCI Receptacle
	Exhaust Fan
	Smoke and heat detector

200 AMP METER SERVICE PANEL

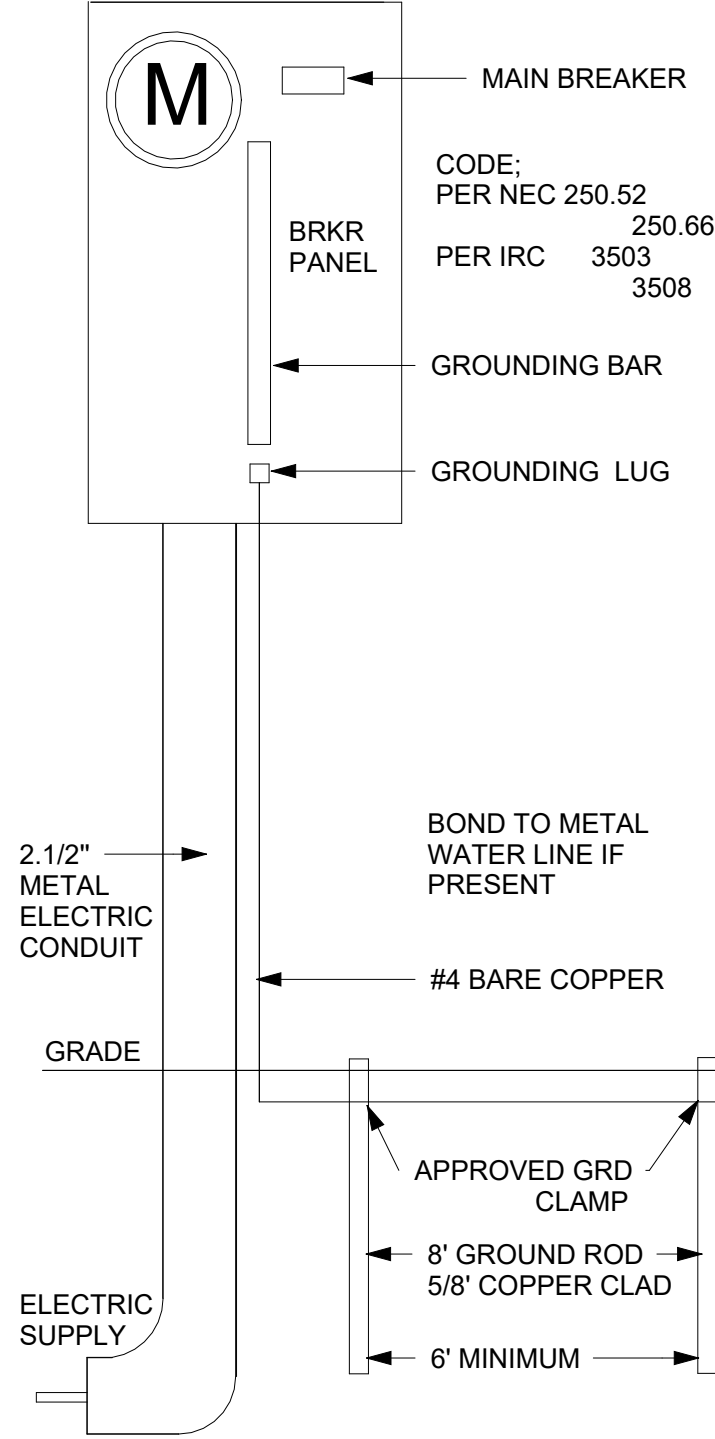


2

SERVICE PANEL DIAGRAM
12" = 1'-0"

1

1 - Lighting
3/8" = 1'-0"

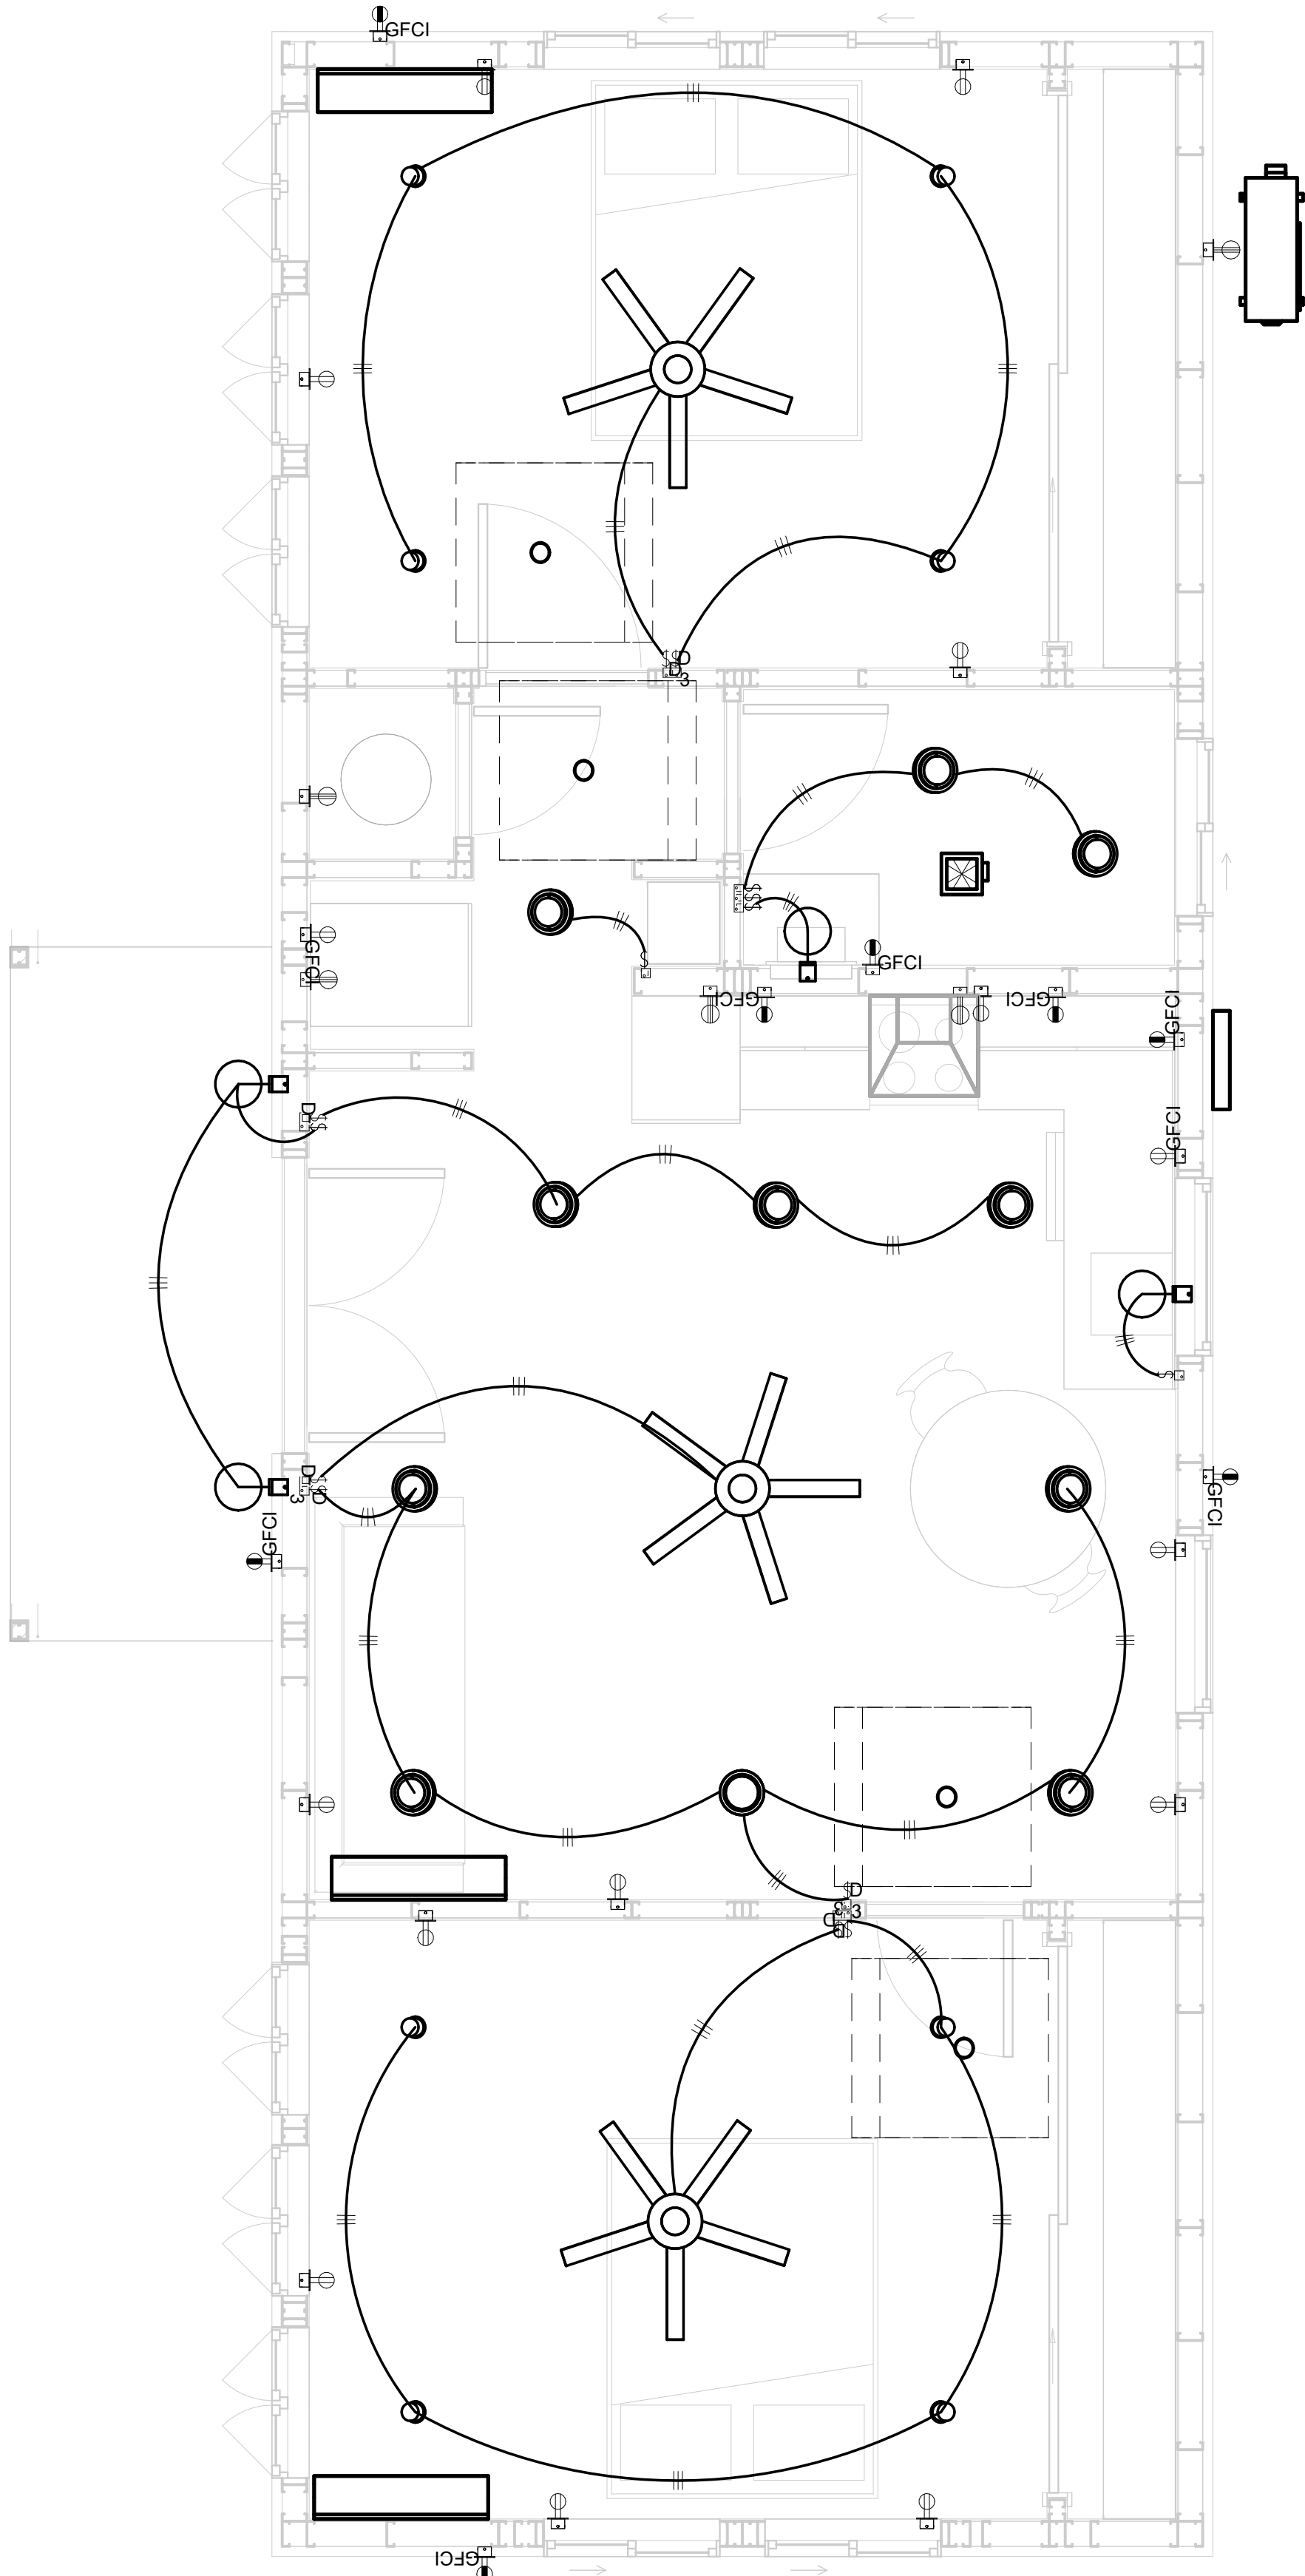

KEY PLAN

NO.	DESCRIPTION	DATE

NOTE:

LEGEND:

PROJECT

131-Orion-779-2Bd1Ba
Ranch-Porch-550

DRAWING NAME

LIGHTING


CLIENT NAME:	Owner
PROJECT NUMBER:	0231_13
DATE:	3/8/2025 4:30:09 PM
DESIGNED BY:	Designer
DRAWN BY:	Author
CHECKED BY:	Checker

E102


SCALE: As indicated

NOTES: CONDUIT, CABLE AND WIRING


1. Use Metallic Conduits (IMC) for cables running under concrete slabs.
2. Use IMC for circuits with high voltage appliances (240 volts and above)
3. For circuits with 120 volts consider using EMT or PVC conduits if needed.
4. For Low voltage applications up to 50 volts consider using non metallic conduits.
5. All conduits to be used in the project must conform to the latest National Electrical Code (NEC), 2015.
6. All wiring and cables to be used in the project must also conform to the latest National Electrical Code (NEC), 2015.
7. All cables and wires used should be rated for their respective loading and should be gauged and conform to the NEC.

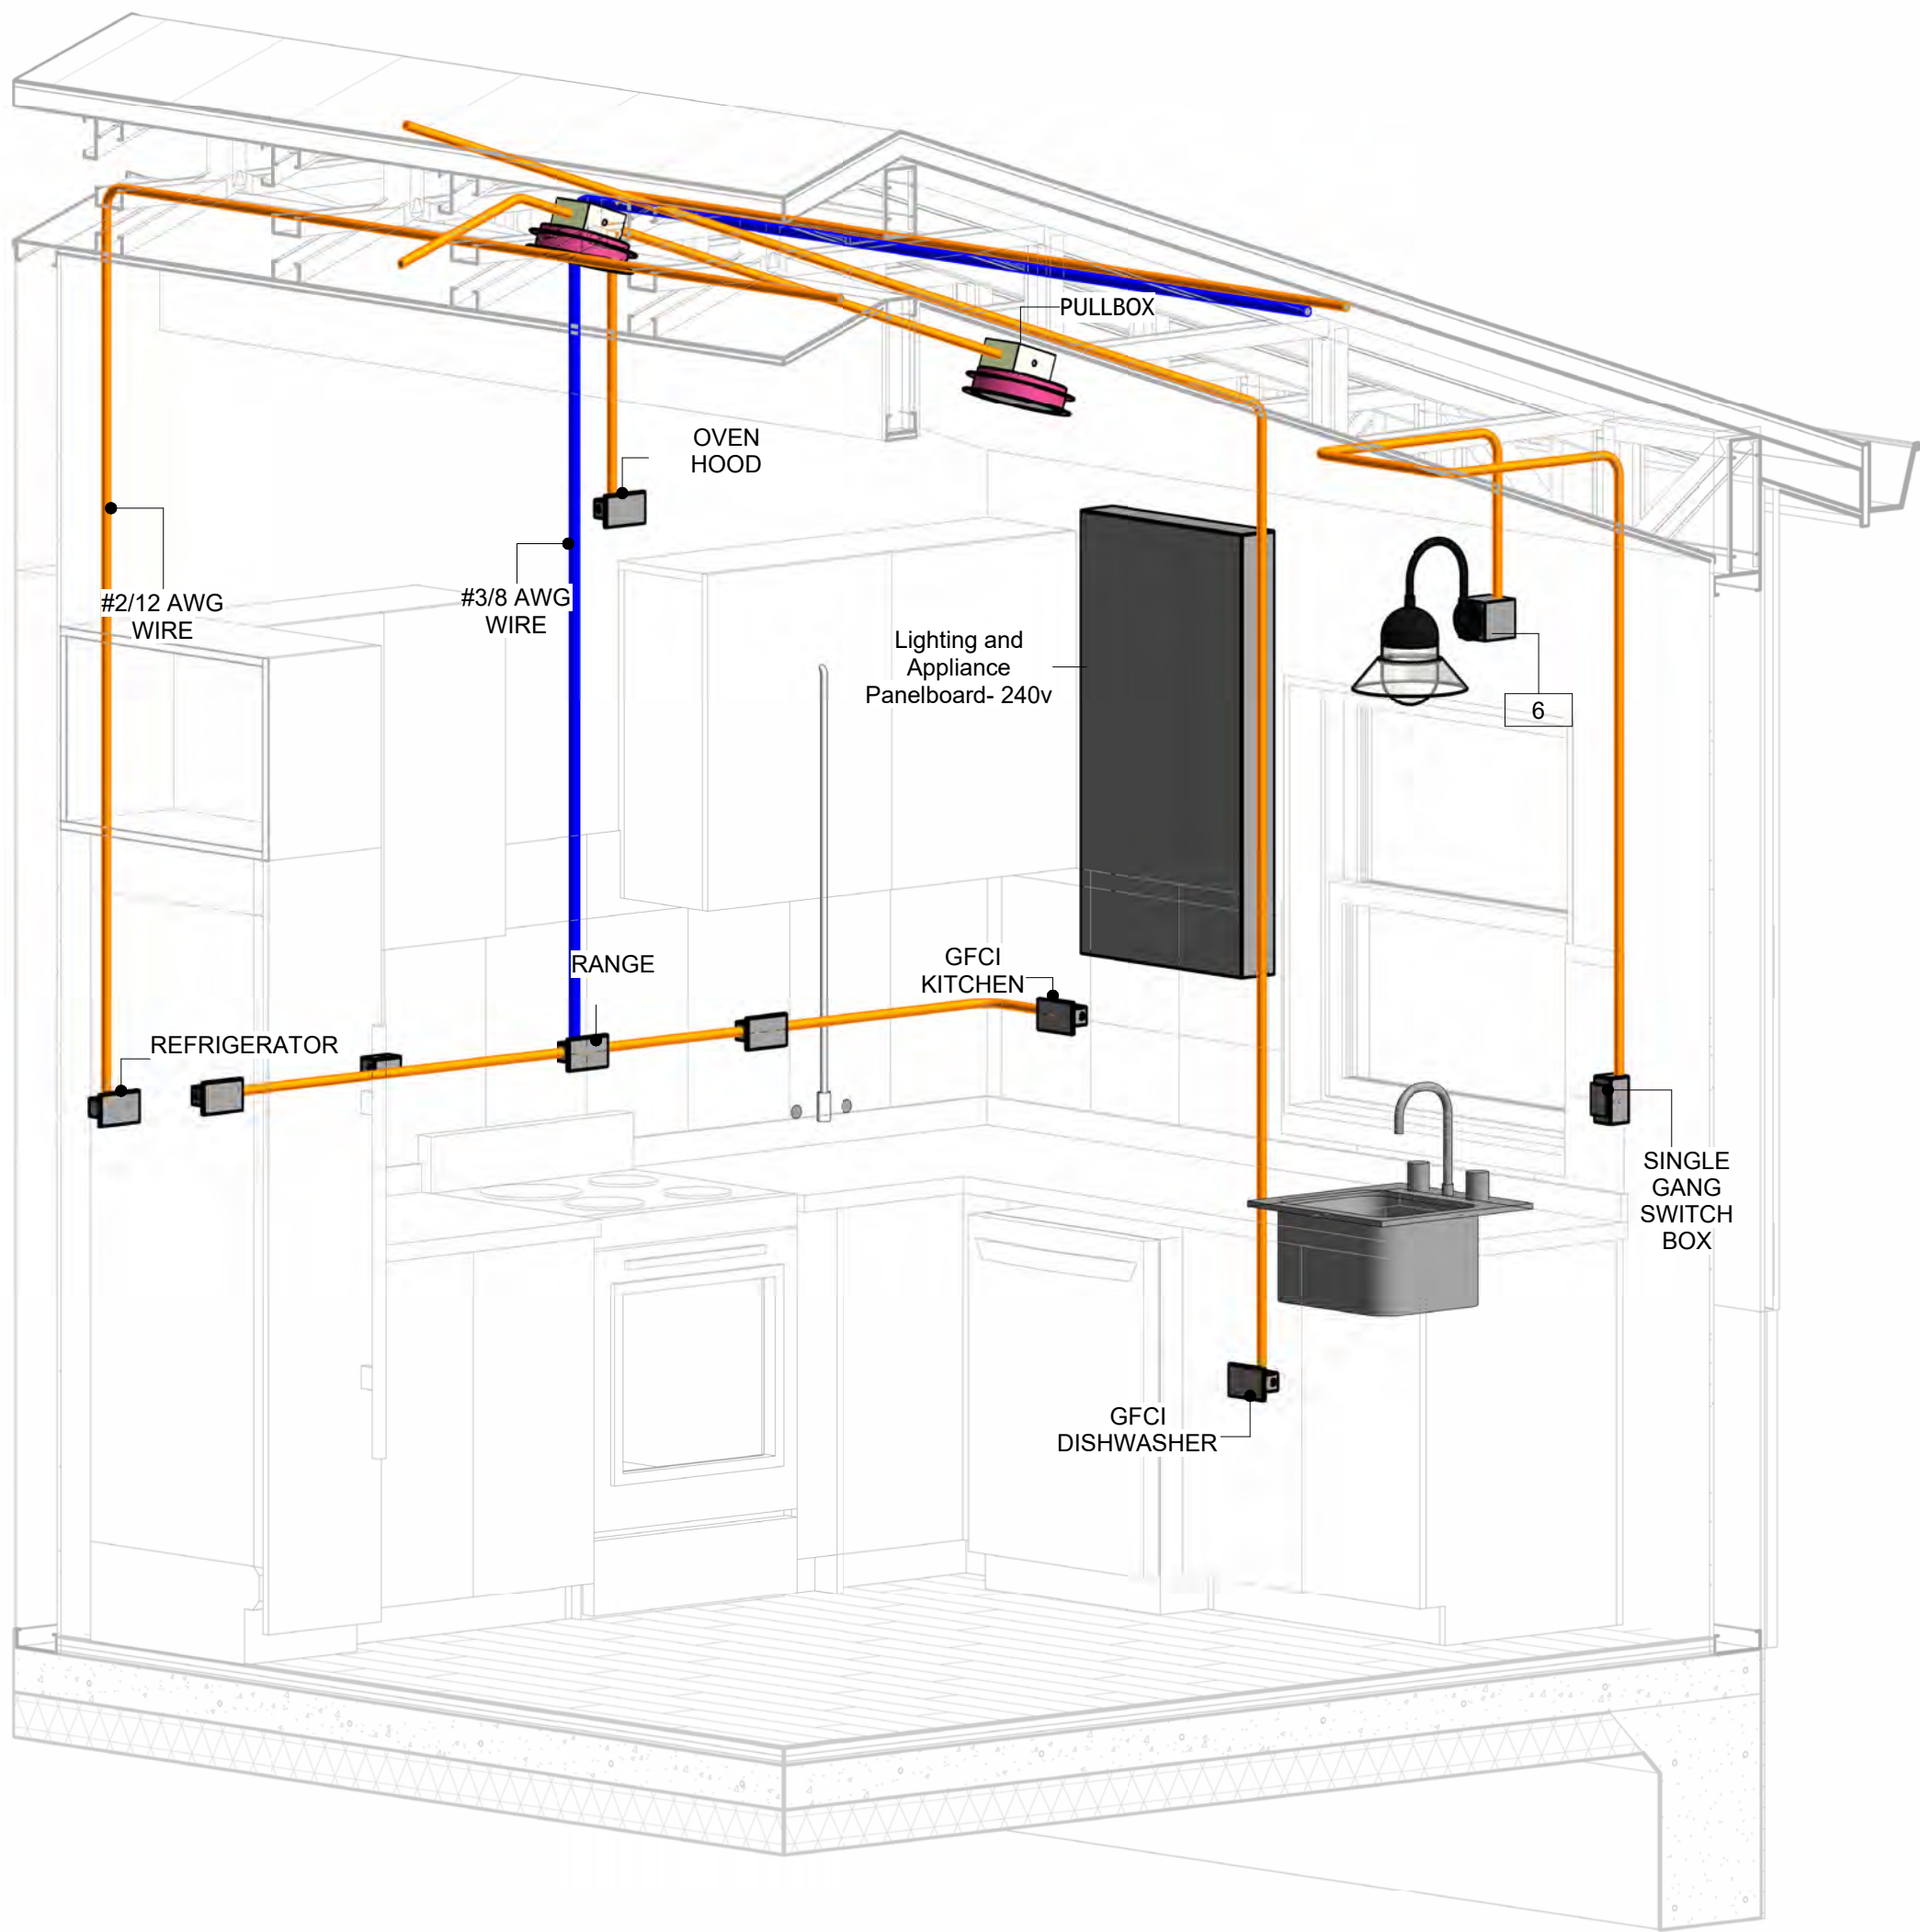


1 3D-KITCHEN

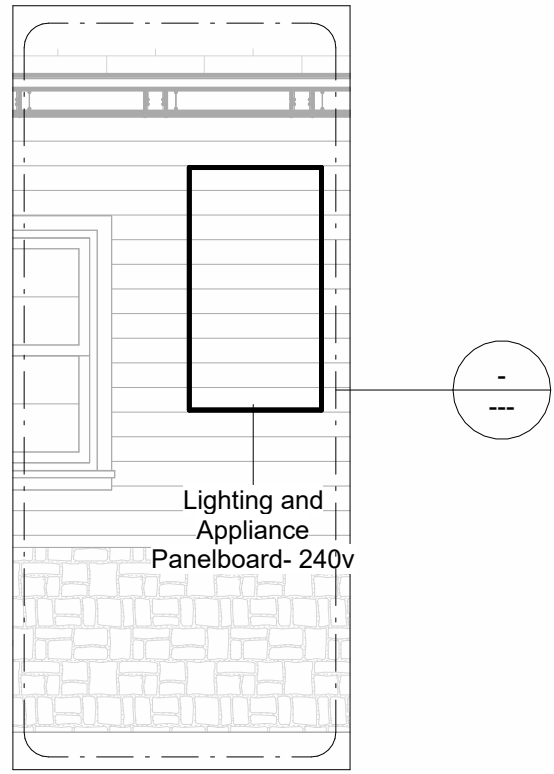


2 Section 1
3/8" = 1'-0"

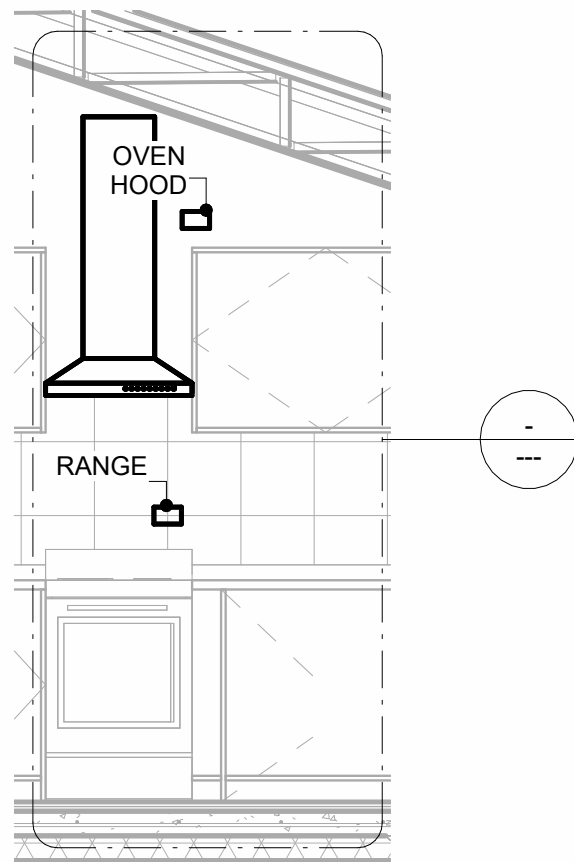

3 Section 2
3/8" = 1'-0"

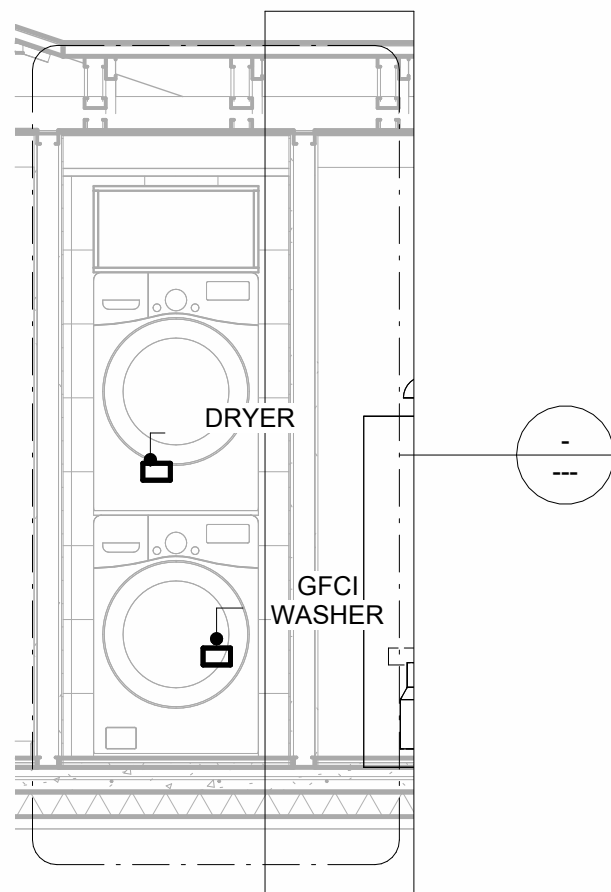


4 Section 3
3/8" = 1'-0"

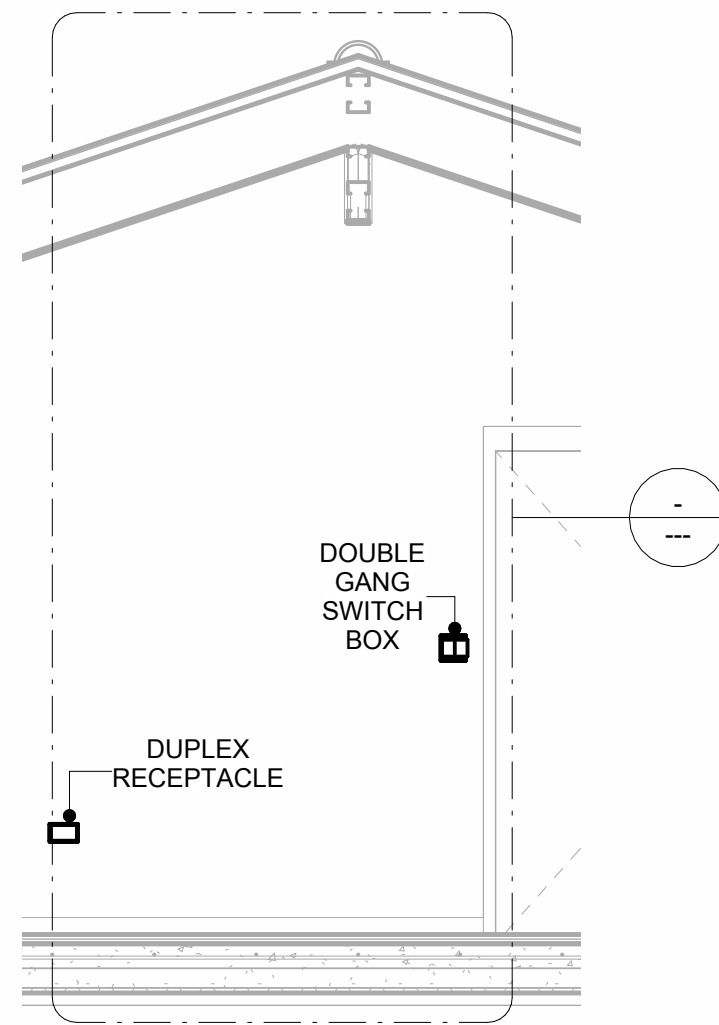

5 Section 4
3/8" = 1'-0"

KEY PLAN

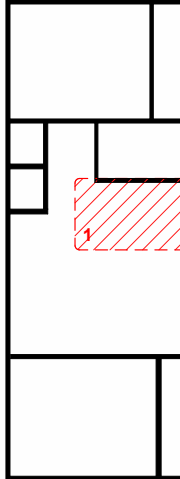

NO.	DESCRIPTION	DATE

NOTE:

LEGEND:

PROJECT

131-Orion-779-2Bd1Ba
Ranch-Porch-550

DRAWING NAME

POWER

CLIENT NAME:	Owner
PROJECT NUMBER:	0231_13
DATE:	3/8/2025 4:30:35 PM
DESIGNED BY:	Designer
DRAWN BY:	Author
CHECKED BY:	Checker

E103

SCALE: As indicated

NOTES: LIGHT

1. LIGHT FIXTURES AND LUMINARIES SHALL CONFORM TO THE NEC, THE IRC AND LOCAL SAFETY & BUILDING CODE.
2. ALL LIGHTING FIXTURES SHOULD CONFORM TO THE DESIGN ELECTRICAL LOAD AND SHALL BE PROPERLY WIRED AND MOUNTED BY QUALIFIED ELECTRICIAN FOLLOWING MANUFACTURERS SPECIFICATIONS.
3. CEILING FANS AND FANS WITH LIGHT WITH WEIGHT EXCEEDING 35 LBS SHOULD BE PROVIDED WITH STRUCTURAL BACKING FOR SUPPORT AND SHALL BE FIXED AS PER MANUFACTURERS SPECIFICATIONS.
4. EXTERIOR LIGHTS SHALL CONFORM TO LOCAL BUILDING CODE AND GUIDELINES.

NOTES: SWITCH JUNCTION BOX


1. THE MINIMUM SIZE OF JUCTION BOX TO BE USED IS 2"X4"X(1.5" OR 3.5" DEEP) THIS ARE TO BE USED FOR SINGLE GANG SWITCH OR OUTLETS.
2. FOR DOUBLE GANG (2 GANG) OUTLETS AND SWITCHS THE MINIMUM SIZE OF THE JUCTION BOX TO BE PROVIDED SHALL NOT BE LESS THAN 4"X4"X(1.5" OR 3.5" DEEP)
3. FOR THREE GANG (3 GANG) OUTLETS AND SWITCHS THE MINIMUM SIZE OF THE JUCTION BOX SHALL NOT BE LESS THAN 6"X4"X(1.5" OR 3.5" DEEP).

FITTING SCHEDULE(PULL BOX)		
FAMILY	COUNT	DESCRIPTION
PULLBOX1	26	#1/4 PULLBOX

ELECTRICAL FIXTURE SCHEDULE (SWITCH BOX)	
TYPE	COUNT
DOUBLE GANG SWITCH BOX	4
SINGLE GANG SWITCH BOX	3
TRIPLE GANG SWITCH BOX	1

LIGHTING DEVICE	
TYPE	COUNT
DIMMER	4
SINGLE POLE	6
THREE WAY WITH DIMMER	4

LIGHTING FIXTURE			
LIGHTING FIXTURE TYPE	VOLTAGE	ELECTRICAL LOAD	COUNT
ELECTRICAL_LIGHTS_FAN-LIGHT1	120 V/1-100 VA- 120 V/1-100 VA	200 A, 120 V/240 V, SINGLE PHASE, 3 WIRES	3
LIGHTING_OTHER_LUMENWERX_SHELL-RECESSED-8	120 V/1-60 VA	200 A, 120 V/240 V, SINGLE PHASE, 3 WIRES	5
LIGHTING_RECESSED	120 V/1-60 VA	200 A, 120 V/240 V, SINGLE PHASE, 3 WIRES	6
SASSO 100 ROUND WALLWASHER TRIM	120 V/1-28 VA	200 A, 120 V/240 V, SINGLE PHASE, 3 WIRES	8
WALL LAMP - BRACKET	120 V/1-100 VA	200 A, 120 V/240 V, SINGLE PHASE, 3 WIRES	4

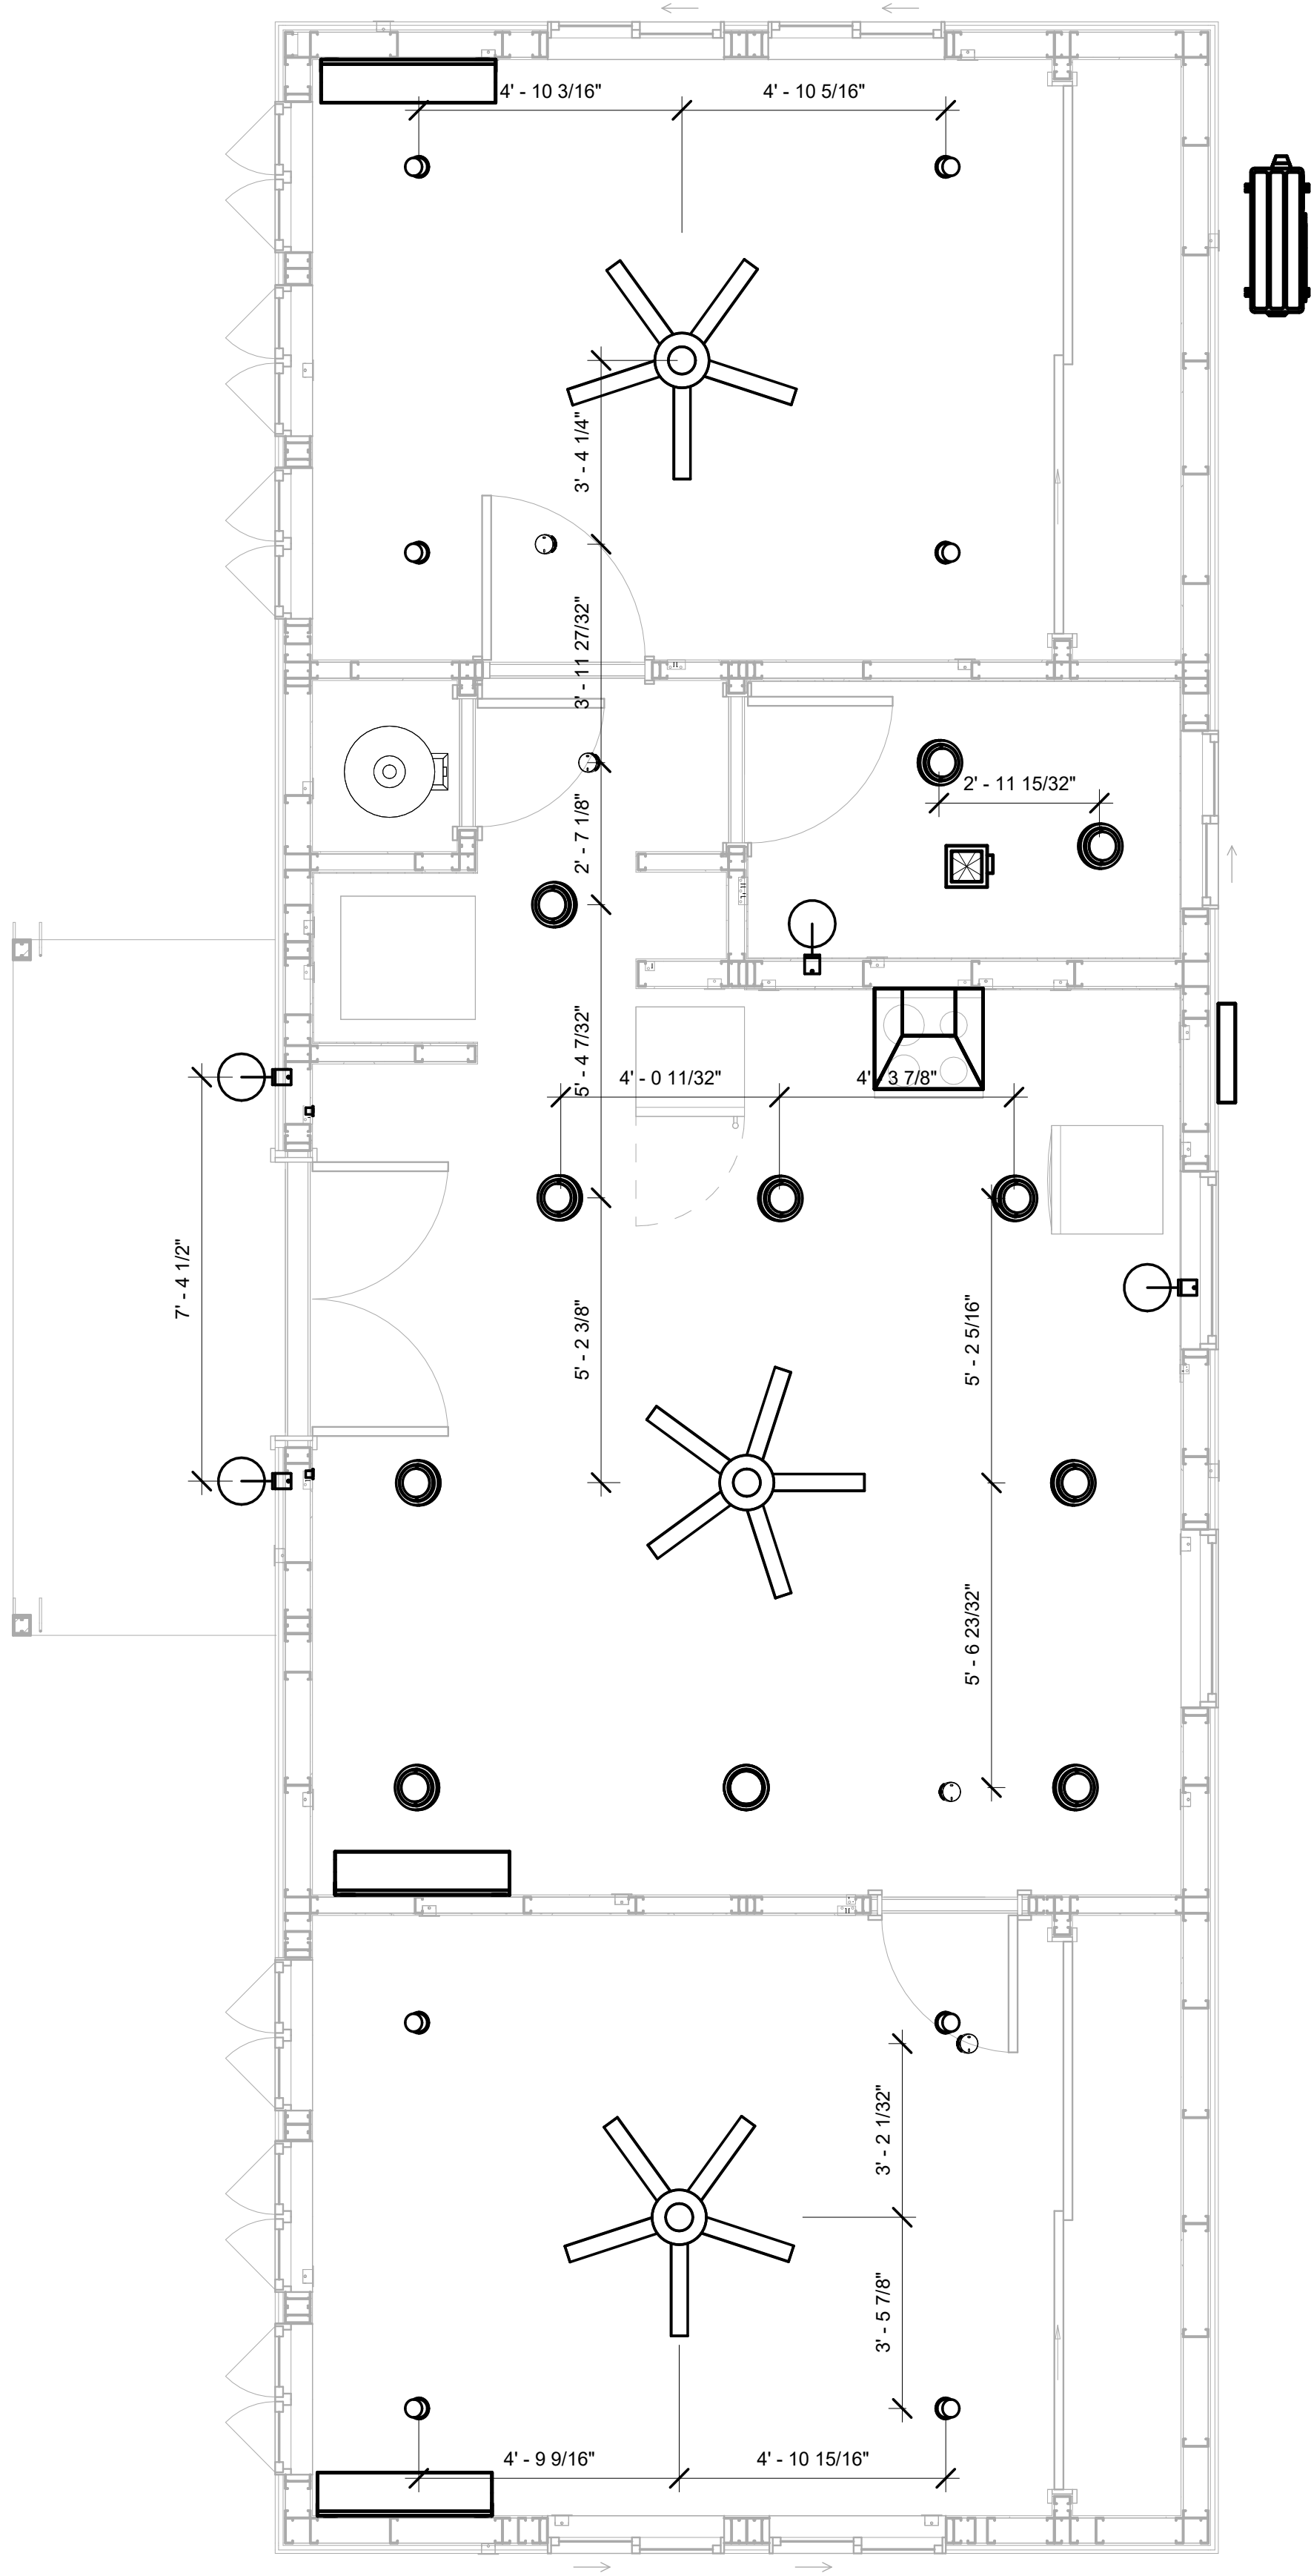

1 DIMENSION FOR LIGHT FIXTURES
3/8" = 1'-0"

KEY PLAN

NO.	DESCRIPTION	DATE

NOTE:

LEGEND:

PROJECT

131-Orion-779-2Bd1Ba
Ranch-Porch-550

DRAWING NAME

DIMENSION PLAN
FOR LIGHT FIXTURES

CLIENT NAME:	Owner
PROJECT NUMBER:	0231_13
DATE:	3/8/2025 4:30:36 PM
DESIGNED BY:	Designer
DRAWN BY:	Author
CHECKED BY:	Checker

E104


SCALE: As indicated

NOTES;

1. VERIFY EQUIPMENT PLUG CONFIGURATION BEFORE PURCHASING RECEPTACLES
2. FOR ALL EQUIPMENT.
3. COORDINATE EXACT LOCATION OF LIGHT FIXTURES, WALL SWITCHES, RECEPTACLES AND OTHER DEVICES WITH ARCHITECTURAL DRAWINGS.
4. USE METALLIC JUNCTION BOX WITH THE GFCI RECEPTACLES, WITH HIGHT VOLTAGE.

ELECTRICAL FIXTURE SCHEDULE (RECEPTACLE)	
TYPE	COUNT
CONDENSER	1
DRYER	1
DUPLEX RECEPTACLE	12
GFCI BATH ROOM	1
GFCI DISHWASHER	1
GFCI KITCHEN	3
GFCI OUT DOOR	4
GFCI WASHER	1
OVEN HOOD	1
RANGE	1
REFRIGERATOR	1
WATER HEATER	1

ELECTRICAL OUTLET SCHEDULE			
TYPE	CIRCUIT NUMBER	ELECTRICAL DATA	COUNT
DUPLEX RECEPTACLE	2	120 V/1-180 VA	4
GFCI BATH ROOM	3	120 V/1-180 VA	1
GFCI KITCHEN	5	120 V/1-180 VA	3
REFRIGERATOR	9	120 V/1-1800 VA	1
RANGE	10,12	240 V/2-5000 VA	1
OVEN HOOD	11	120 V/1-180 VA	1
GFCI DISHWASHER	13	120 V/1-1200 VA	1
GFCI OUT DOOR	14	120 V/1-180 VA	4
DRYER	15,17	240 V/2-5000 VA	1
GFCI WASHER	16	120 V/1-1200 VA	1
DUPLEX RECEPTACLE	18	120 V/1-180 VA	4
DUPLEX RECEPTACLE	20	120 V/1-180 VA	4
CONDENSER	21,23	240 V/2-5000 VA	1
WATER HEATER	22,24	240 V/2-4500 VA	1

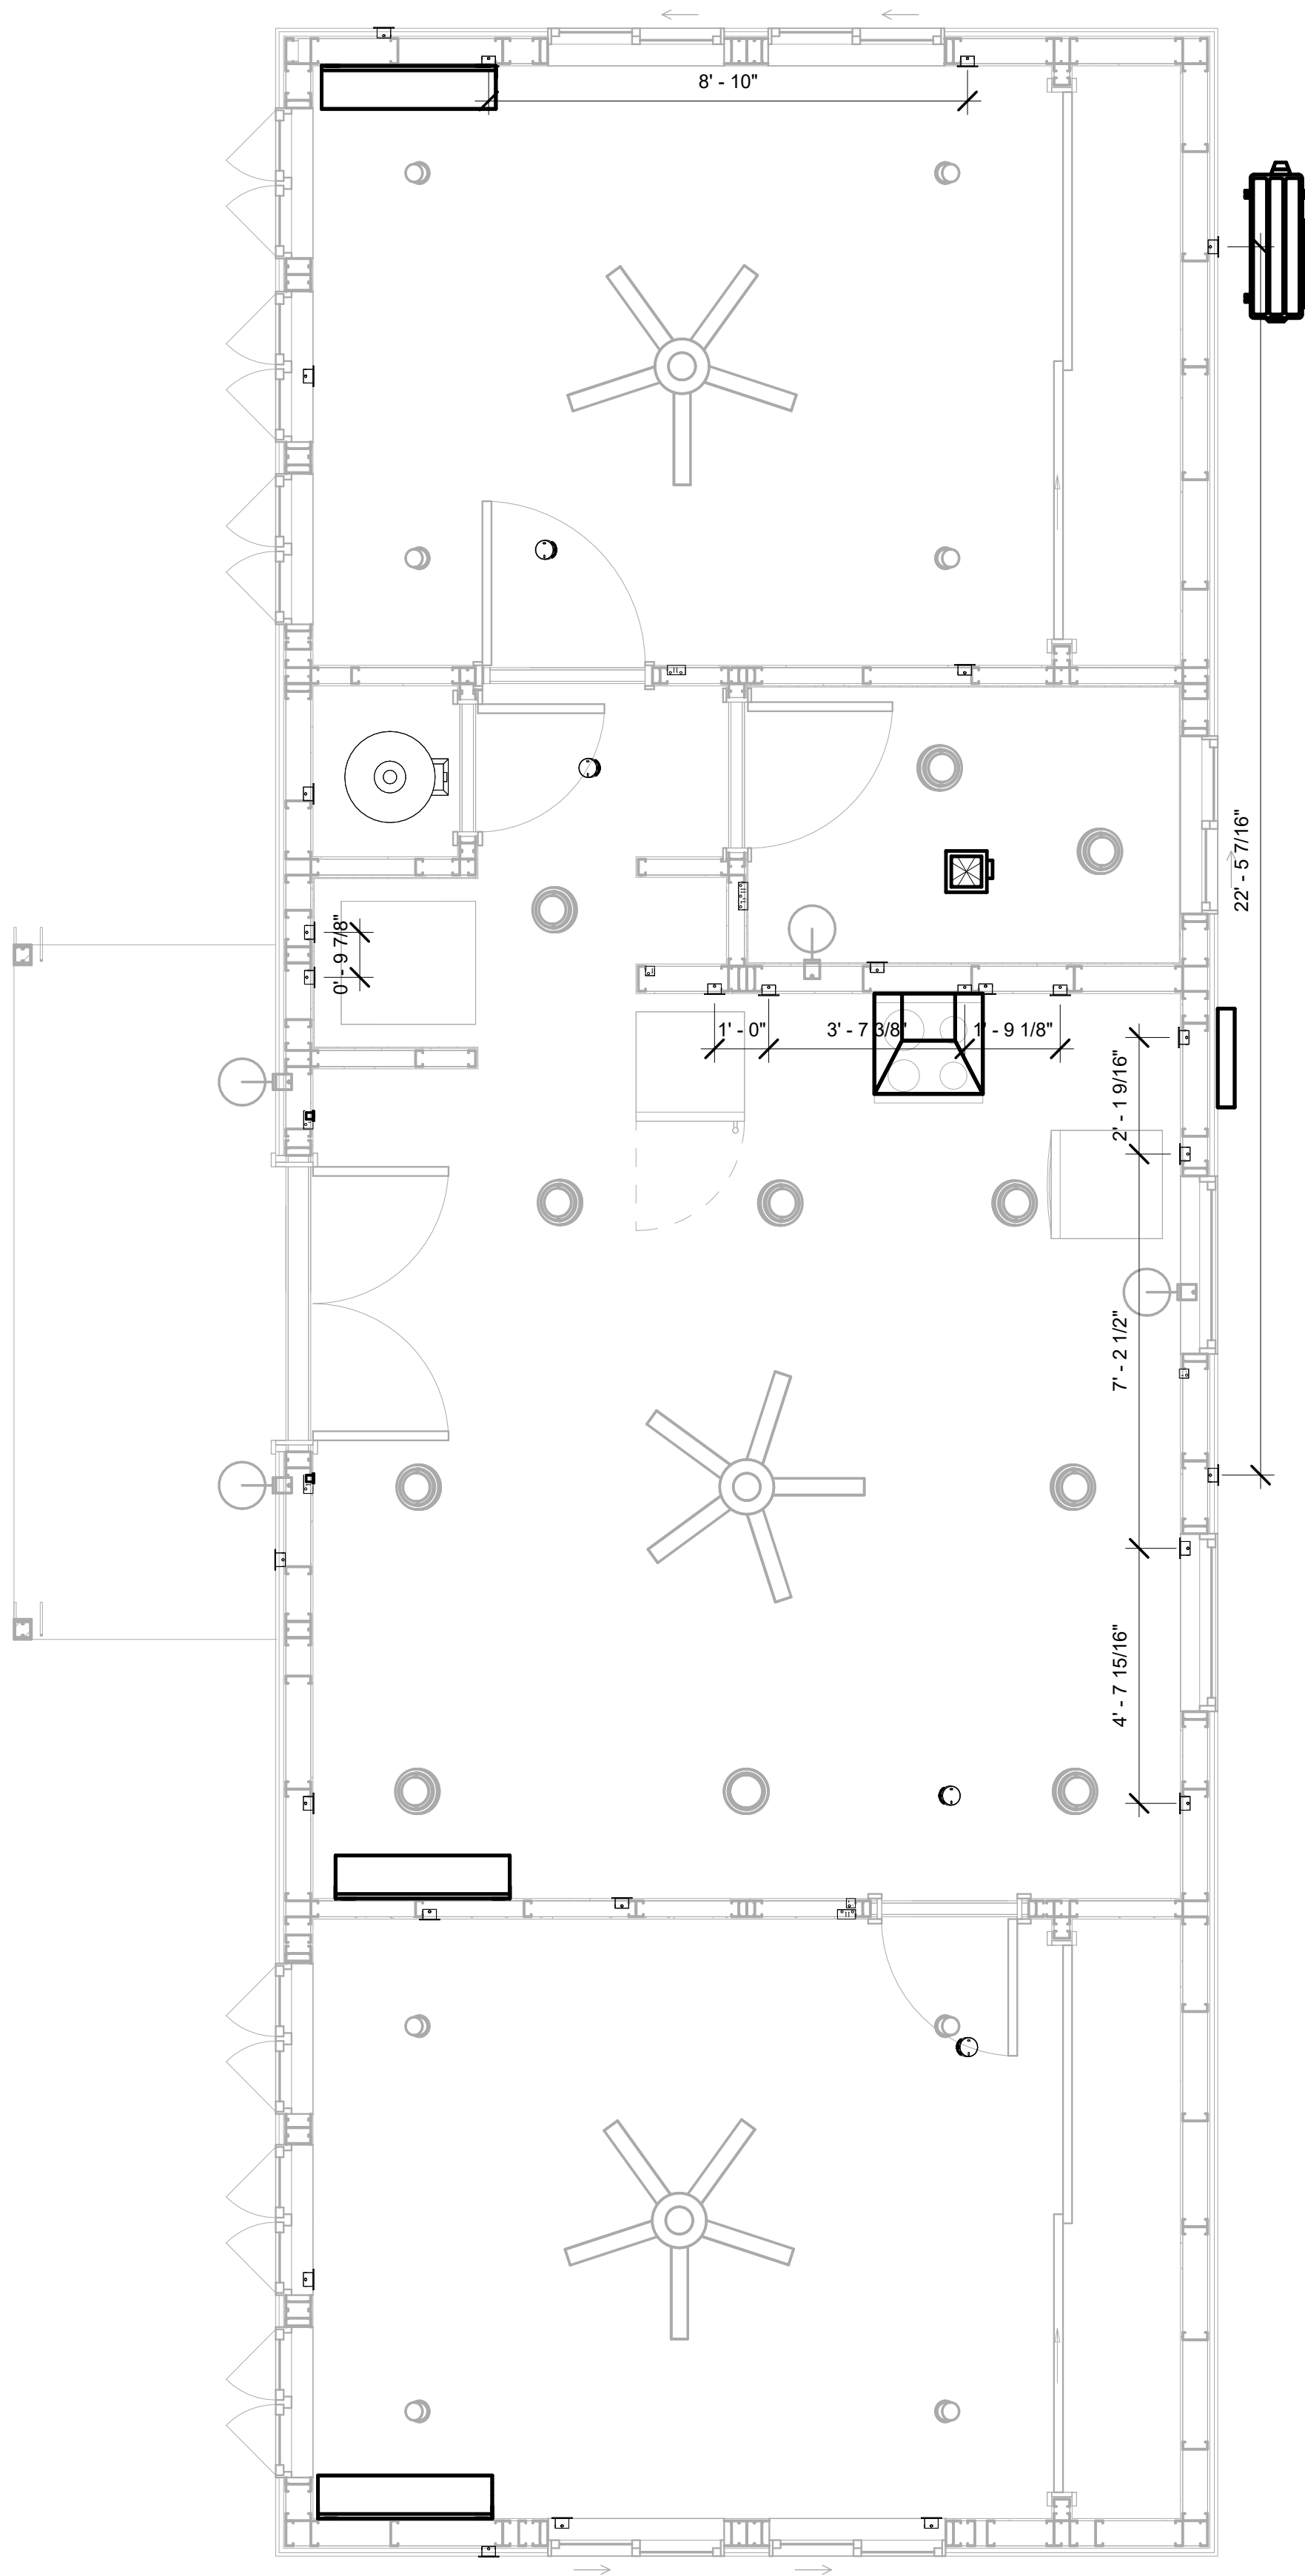

1 DIMENSION FOR FITTINGS
3/8" = 1'-0"

KEY PLAN

NO.	DESCRIPTION	DATE

NOTE:

LEGEND:

PROJECT

131-Orion-779-2Bd1Ba
Ranch-Porch-550

DRAWING NAME

DIMENSION PLAN
FOR FITTINGS

CLIENT NAME:	Owner
PROJECT NUMBER:	0231_13
DATE:	3/8/2025 4:30:38 PM
DESIGNED BY:	Designer
DRAWN BY:	Author
CHECKED BY:	Checker

E105

SCALE: As indicated

SHEET LIST	
SHEET NUMBER	SHEET NAME
P101	NOTE AND SCHEDULE
P102	WATER SUPPLY AND SEWAGE SYSTEM

PIPE COLOR SCHEME	
	DOMESTIC COLD WATER
	DOMESTIC HOT WATER
	SANITARY VENT
	SANITARY SEWER
	STORM DRAINAGE
	GRAY WATER
	GAS LINE

PLUMBING NOTES

1. THE PLUMBING SYSTEM IS DESIGNED TO MEET THE BUILDING'S DOMESTIC WATER SUPPLY, SANITARY DRAINAGE, AND STORM DRAINAGE REQUIREMENTS, AS PER PROJECT SPECIFICATIONS AND APPLICABLE CODES.
2. THE SYSTEM INSTALLATION SHALL COMPLY WITH THE LATEST INTERNATIONAL PLUMBING CODE (IPC), INTERNATIONAL RESIDENTIAL CODE (IRC), AND ALL OTHER RELEVANT LOCAL, STATE, AND NATIONAL REGULATIONS.
3. ALL PLUMBING WORK SHALL COMPLY WITH THE LATEST EDITION OF THE INTERNATIONAL PLUMBING CODE (IPC) AND THE LOCAL PLUMBING CODE.
4. PLUMBING SYSTEMS SHALL BE TESTED AND INSPECTED IN ACCORDANCE WITH THE LOCAL PLUMBING CODE REQUIREMENTS.
5. PLUMBING FIXTURES SHALL BE INSTALLED WITH THE APPROPRIATE TRIM, FITTINGS, AND ACCESSORIES, AS RECOMMENDED BY THE MANUFACTURER.
6. PIPING SHALL BE PROPERLY SUPPORTED AND SECURED TO PREVENT SAGGING, MOVEMENT, AND VIBRATION.
7. SHUT-OFF VALVES SHALL BE PROVIDED AT ALL BRANCH CONNECTIONS AND AT THE INLET AND OUTLET OF EACH PIECE OF EQUIPMENT.
8. BACKFLOW PREVENTION DEVICES SHALL BE INSTALLED AS REQUIRED BY THE LOCAL PLUMBING CODE TO PROTECT THE POTABLE WATER SYSTEM.
9. PLUMBING FIXTURES AND EQUIPMENT SHALL BE ACCESSIBLE FOR MAINTENANCE AND SERVICING.
10. EXPOSED PLUMBING PIPING AND FIXTURES SHALL BE INSULATED TO PREVENT CONDENSATION AND ENERGY LOSS.
11. DEAD ENDS IN THE DRAINAGE SYSTEM MUST BE AVOIDED, EXCEPT WHERE NECESSARY TO INSTALL A CLEANOUT IN AN ACCESSIBLE LOCATION, AND MUST HAVE A VENTED CONNECTION TO THE OUTSIDE ATMOSPHERE.
12. THE VERTICAL DEFLECTION OF PVC PIPE MUST NOT EXCEED 5%, AND NO DEFLECTION IS PERMITTED FOR IRON PIPE.
13. WORK MUST BE PROPERLY COORDINATED WITH OTHER TRADES TO AVOID CONFLICTS, REFERRING TO THE ARCHITECTURAL AND STRUCTURAL DRAWINGS FOR INFORMATION REGARDING CEILING ELEVATIONS, SPACE CLEARANCES, WALL AND PARTITION LOCATIONS, ETC.
14. ALL FIXTURES SHALL HAVE ACCESSIBLE STOPS.
15. DOMESTIC WATER PIPING SHALL BE PEX, AND PVC PIPING IS NOT ACCEPTABLE FOR INTERIOR USE.
16. VENT TERMINATIONS SHALL BE LOCATED AT LEAST 10 FEET FROM OR 3 FEET ABOVE ANY OPERABLE WINDOW, DOOR OPENING, AIR INTAKE, OR VENT SHAFT, AND AT LEAST 3 FEET IN EVERY DIRECTION FROM ANY LOT LINE, ALLEY, OR STREET.
17. PIPE AND FITTINGS UTILIZED IN THE WATER SUPPLY SYSTEM SHALL HAVE A MAXIMUM OF 8 PERCENT LEAD.
18. ACRYLONITRILE BUTADIENE STYRENE (ABS) SHALL BE USED FOR THE SEWERAGE AND VENTILATION SYSTEM.
19. CROSS-LINKED POLYETHYLENE (PEX) SHALL BE USED FOR THE WATER SUPPLY SYSTEM.
20. POLYVINYL CHLORIDE (PVC) SHALL BE USED FOR THE RAIN WATER SYSTEM.
21. THE MINIMUM WATER SUPPLY DEPTH UNDER FLOOR FINISH SHOUD BE 1/2".
22. ANY PIPE INSTALLED UNDERGROUND MUST HAVE AT LEAST 12 INCHES OF CLEARANCE BETWEEN THE OUTSIDE OF THE PIPE AND ANY OTHER UNDERGROUND STRUCTURE.
23. THE MINIMUM CLEARANCE BETWEEN COLD AND HOT WATER LINES IN RESIDENTIAL HOMES MAINTAIN A MINIMUM DISTANCE OF 6 INCHES.
24. HORIZONTAL SEPARATION BETWEEN WATER AND SEWER LINES : A MINIMUM OF 12 INCHES BETWEEN POTABLE WATER SUPPLY LINES (COLD AND HOT WATER) AND SANITARY SEWER LINES.

ABBREVIATIONS

Ø	DIAMETER
ABS	ACRYLONITRILE BUTADIENE STYRENE
ABV	ABOVE
AD	AREA DRAIN
AFF	ABOVE FINISHED FLOOR
ALT	ALTERNATE
BFF	BELOW FINISHED FLOOR
BLW	BELOW
CO	CLEAN OUT
CW	COLD WATER
D	DEGREE
DFU	DRANAGE FIXTURE UNIT
DIA	DIAMETER
DN	DOWN
FCO	FLOOR CLEAN OUT
FD	FLOOR DRAIN
FL	FLOOR
FS	FLOOR SINK
FT	FOOT/FEET
HB	HOSE BIB
HW	HOT WATER
IN	INCH
MIN	MINIMUM
NO	NUMBER
NTS	NOT TO SCALE
PEX	CROSS-LINKED POLYETHYLENE
PLBG	PLUMBING
PVC	POLYVINYL CHLORIDE
QTY	QUANTITY
RD	ROOF DRAIN
RED	REDUCER
RM	ROOM
RW	RAIN WATER
SF	SQUARE FOOT
V	VENT
VTR	VENT THROUGH ROOF
W	WASTE
WCO	WALL CLEAN OUT
WSFU	WATER SUPPLY FIXTURE UNIT

PLUMBING LEGEND

	CAP
	BEND 45 DEG
	BEND 90 DEG
	TEE REDUCING
	TEE
	CLEAN TWO-WAY
	WYE 45 DEG
	WYE 45 DEG DOUBLE
	WYE COMBINATION
	P-TRAP

PIPE SCHEDULE		
MATERIAL	DIAMETER	LENGTH
ACRYLONITRILE BUTADIENE STYRENE (ABS)	1 1/2"	5 FT
ACRYLONITRILE BUTADIENE STYRENE (ABS)	2"	40 FT
ACRYLONITRILE BUTADIENE STYRENE (ABS)	3"	29 FT
CROSS-LINKED POLYETHYLENE (PEX)	1/2"	53 FT
CROSS-LINKED POLYETHYLENE (PEX)	3/4"	75 FT
CROSS-LINKED POLYETHYLENE (PEX)	1"	0 FT
POLYVINYL CHLORIDE - RIGID	1 1/2"	0 FT
POLYVINYL CHLORIDE - RIGID	2"	92 FT

FITTING SCHEDULE		
FITTING	SIZE	QTY

DOMESTIC COLD WATER		
PEX 90 DEGREE ELBOW	1/2"ø-1/2"ø	8
PEX 90 DEGREE ELBOW	3/4"ø-3/4"ø	6
PEX TEE ELBOW	3/4"ø-3/4"ø-3/4"ø	7
PEX TRANSITION ELBOW	1"ø-3/4"ø	1
PEX TRANSITION ELBOW	3/4"ø-1/2"ø	5

DOMESTIC HOT WATER		
PEX 90 DEGREE ELBOW	1/2"ø-1/2"ø	8
PEX 90 DEGREE ELBOW	3/4"ø-3/4"ø	9
PEX TEE ELBOW	3/4"ø-3/4"ø-3/4"ø	4
PEX TRANSITION ELBOW	3/4"ø-1/2"ø	4

RAIN WATER		
PVC 90 DEG BEND ELBOW	2"ø-2"ø	36

SEWAGE		
ABS 90 DEGREE BEND ELBOW	1 1/2"ø-1 1/2"ø	1
ABS 90 DEGREE BEND ELBOW	2"ø-2"ø	2
ABS 90 DEGREE BEND ELBOW	3"ø-3"ø	2
ABS P-TRAP	1 1/2"ø-1 1/2"ø	3
ABS P-TRAP	2"ø-2"ø	2
ABS REDUCER ELBOW	2"ø-1 1/2"ø	2
ABS REDUCER ELBOW	3"ø-2"ø	1
ABS REDUCER ELBOW	3"ø-3"ø	1
ABS TEE ELBOW	2"ø-2"ø-2"ø	2
ABS TEE ELBOW	3"ø-3"ø-3"ø	2
ABS TEE REDUCER ELBOW	3"ø-3"ø-1 1/2"ø	1
ABS TEE REDUCER ELBOW	3"ø-3"ø-2"ø	2
COUPLING ELBOW	1 1/2"ø-1 1/2"ø	1
WASTE DOUBLE TEE	2"ø-2"ø-2"ø-2"ø	1

VENT		
ABS VENT CAP ELBOW	2"ø	3
ABS VENT CAP ELBOW	3"ø	1

FIXTURE CONNECTION SCHEDULE											
FAMILY	W	V	TRAP	CW	HW	QTY	DFU	TOT.	WFU	TOT.	NOTES

DISHWASHER	2"	1-1/2"	1-1/2"	1/2"	1/2"	1		0			DRAIN TO SEWER SEE PLANS
DRYER	N/A	N/A	N/A	N/A	N/A	1		0			
HANGING PIPES CLAMP						22		0			
SHOWER TRAY						1		0			
SHOWER TRIM	-	-	-	1/2"	1/2"	1		0			
SINK ISLAND SINGLE	2"	1-1/2"	1-1/2"	1/2"	1/2"	1		0			
VANITY SINK	2"	1-1/2"	1-1/2"	1/2"	1/2"	1		0			
WASHER	2"	1-1/2"	2"	1/2"	1/2"	1		0			DRAINS TO GRAY WATER OR SEWER SEE PLANS
WATER CLOSET						1		0			
WATER HEATER	N/A	N/A	N/A	3/4"	3/4"	1		0			

FIXTURE SCHEDULE		
FIXTURE	QTY	DESCRIPTION

DISHWASHER	1	DRAIN TO SEWER SEE PLANS
DRYER	1	
HANGING PIPES CLAMP	22	
SHOWER TRAY	1	
SHOWER TRIM	1	
SINK ISLAND SINGLE	1	
VANITY SINK	1	
WASHER	1	DRAINS TO GRAY WATER OR SEWER SEE PLANS
WATER CLOSET	1	
WATER HEATER	1	

ACCESSORIES & FITTINGS SCHEDULE		
FIXTURE	QTY	DESCRIPTIONS

DISHWASHER CONNECTOR	1	
HOSE BIB	1	
LAUNDRY SWEAT CONNECTOR	1	
SHUTOFF VALVE	6	

PLUMBING SCHEDULE					
FIXTURE	TRAP	WASTE	VENT	C.W	H.W
DISHWASHER	1-1/2"	2"	1-1/2"	1/2"	1/2"
DRYER	N/A	N/A	N/A	N/A	N/A
SHOWER TRAY					
SHOWER TRIM	-	-	-	1/2"	1/2"
SINK ISLAND SINGLE	1-1/2"	2"	1-1/2"	1/2"	1/2"
VANITY SINK	1-1/2"	2"	1-1/2"	1/2"	1/2"
WASHER	2"	2"	1-1/2"	1/2"	1/2"
WATER CLOSET					
WATER HEATER	N/A	N/A	N/A	3/4"	3/4"

WATER FIXTURE UNIT SCHEDULE			
FAMILY	QTY	UNIT VALUE	TOTAL

DISHWASHER	1		0
DRYER	1		0
HANGING PIPES CLAMP	22		0
SHOWER TRAY	1		0
SHOWER TRIM	1		0
SINK ISLAND SINGLE	1		0
VANITY SINK	1		0
WASHER	1		0
WATER CLOSET	1		0
WATER HEATER	1		0

WASTE FIXTURE UNIT SCHEDULE			
FAMILY	QTY	DFU VALUES	TOTAL

DISHWASHER	1		0
DRYER	1		0
HANGING PIPES CLAMP	22		0
SHOWER TRAY	1		0
SHOWER TRIM	1		0
SINK ISLAND SINGLE	1		0
VANITY SINK	1		0
WASHER	1		0
WATER CLOSET	1		0
WATER HEATER	1		0



KEY PLAN

NO.	DESCRIPTION	DATE

NOTE:

LEGEND:

PROJECT

131-Orion-779-2Bd/1Ba
Ranch-Porch-550


DRAWING NAME

NOTE AND
SCHEDULE


CLIENT NAME:	
PROJECT NUMBER:	0231_13
DATE:	3/8/2025 5:49:13 PM
DESIGNED BY:	Designer
DRAWN BY:	Author
CHECKED BY:	Checker

P101


SCALE: 1/2" = 1'-0"

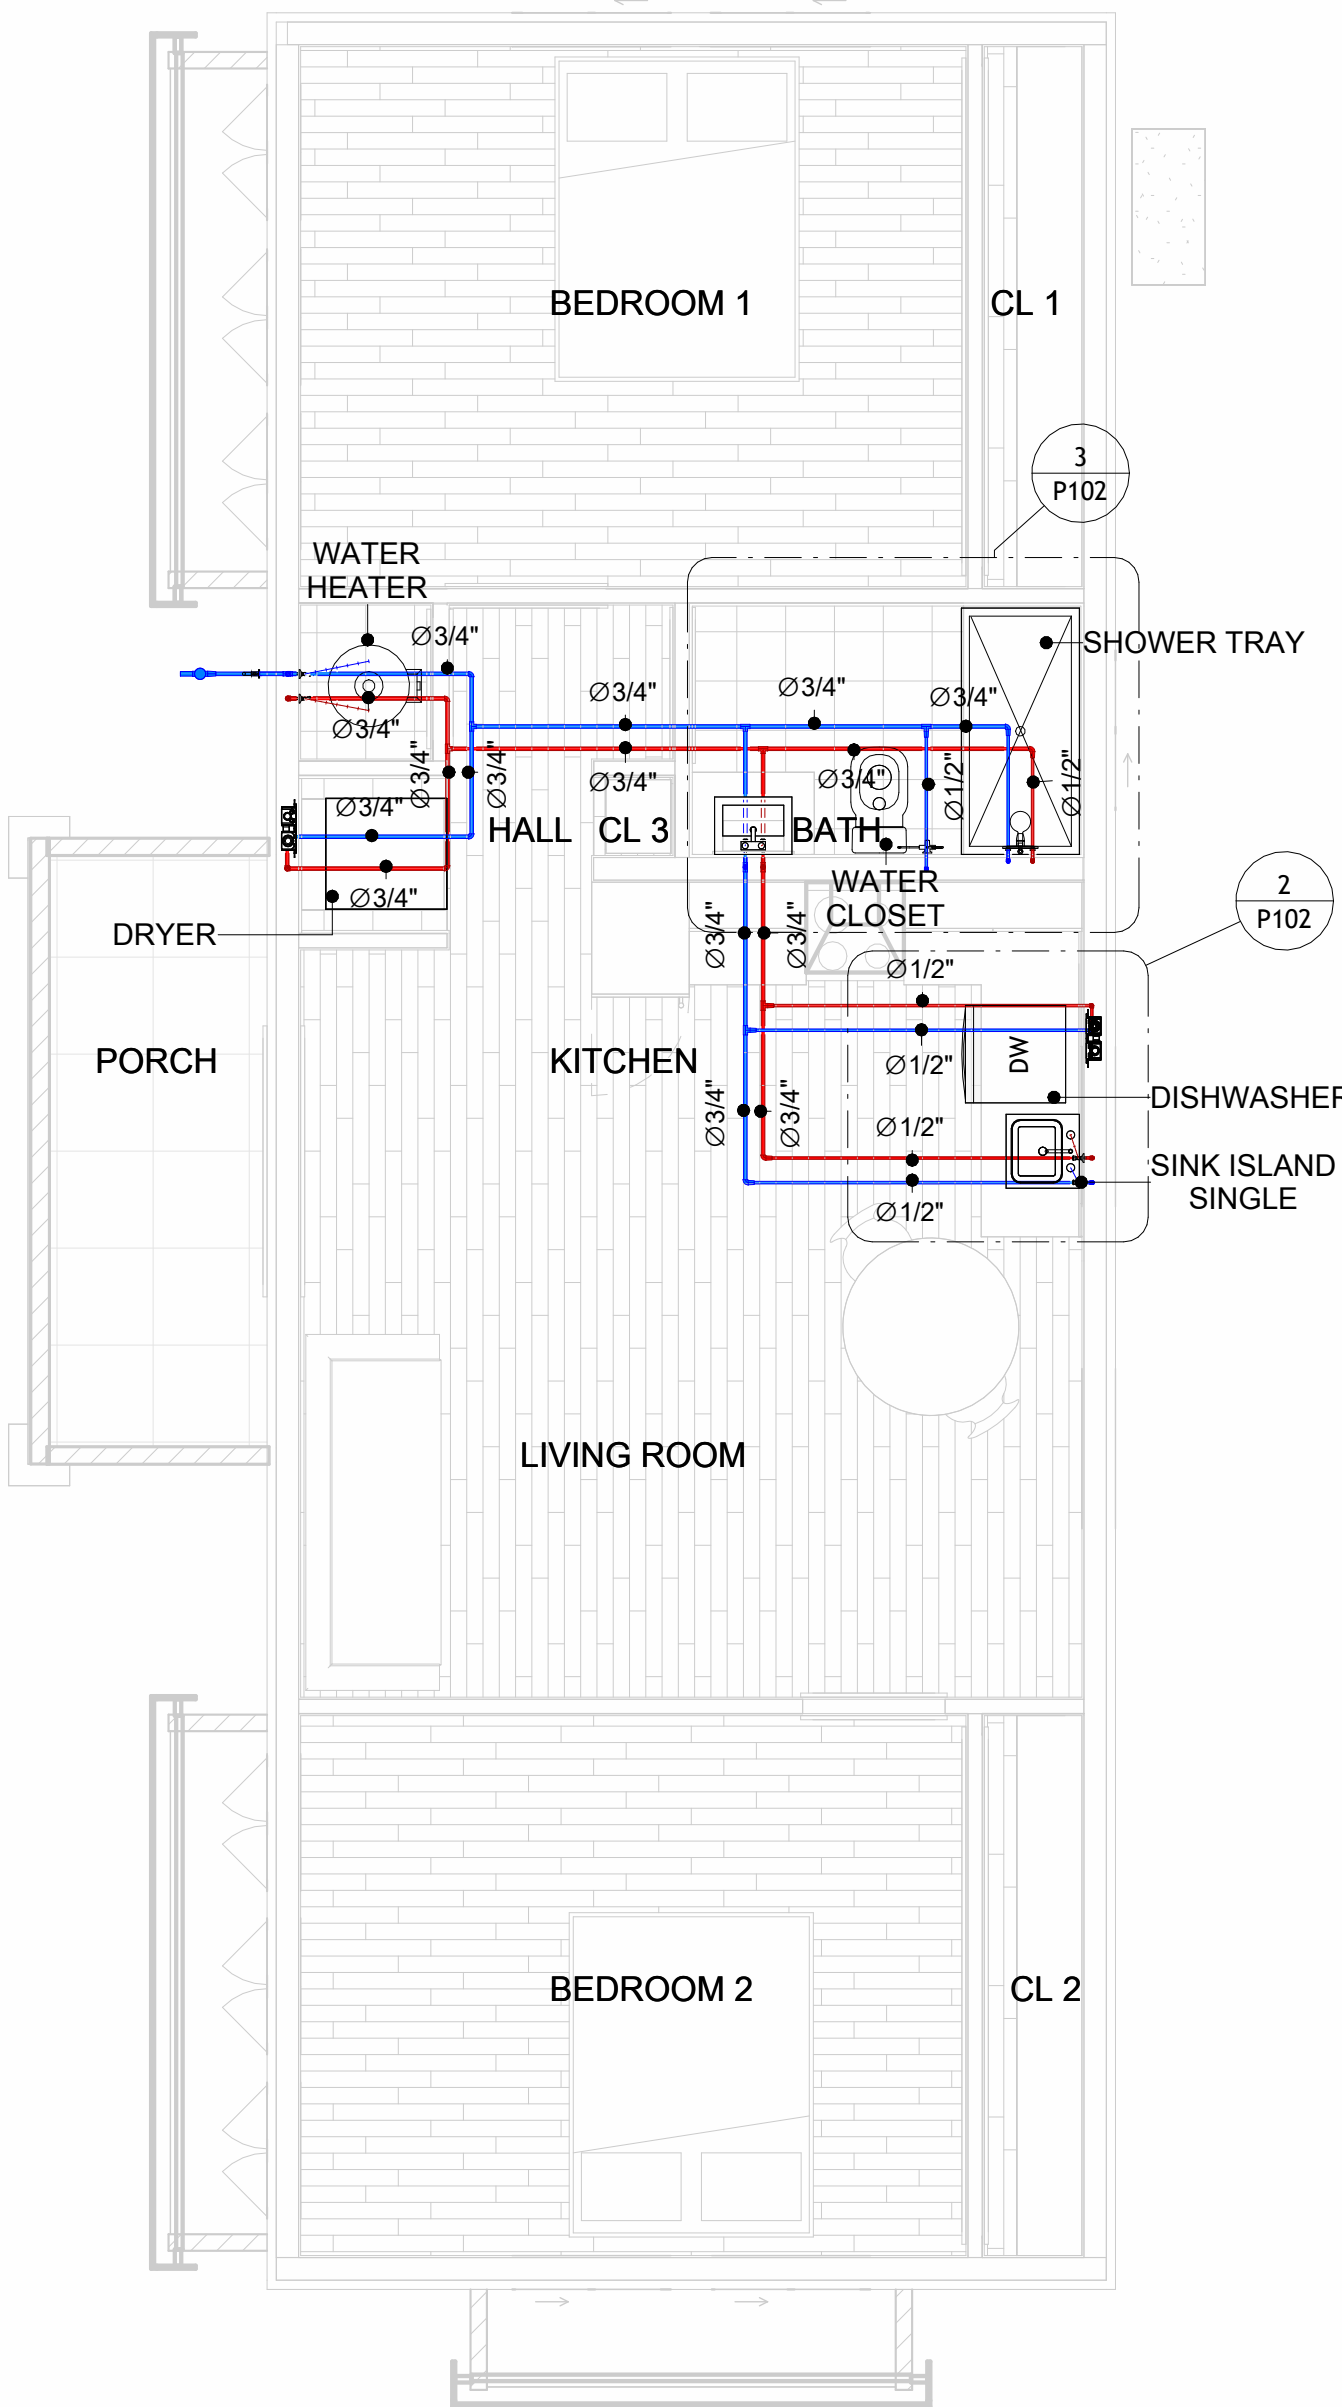


1 OVERALL WATER SUPPLY
1/4" = 1'-0"

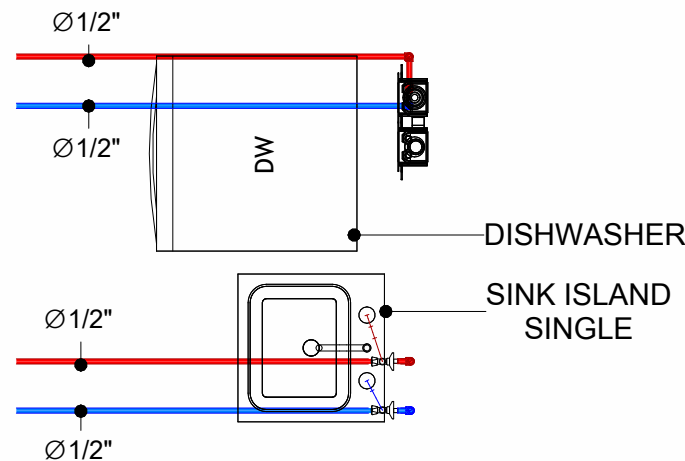


2 KITCHEN WATER SUPPLY
1/2" = 1'-0"

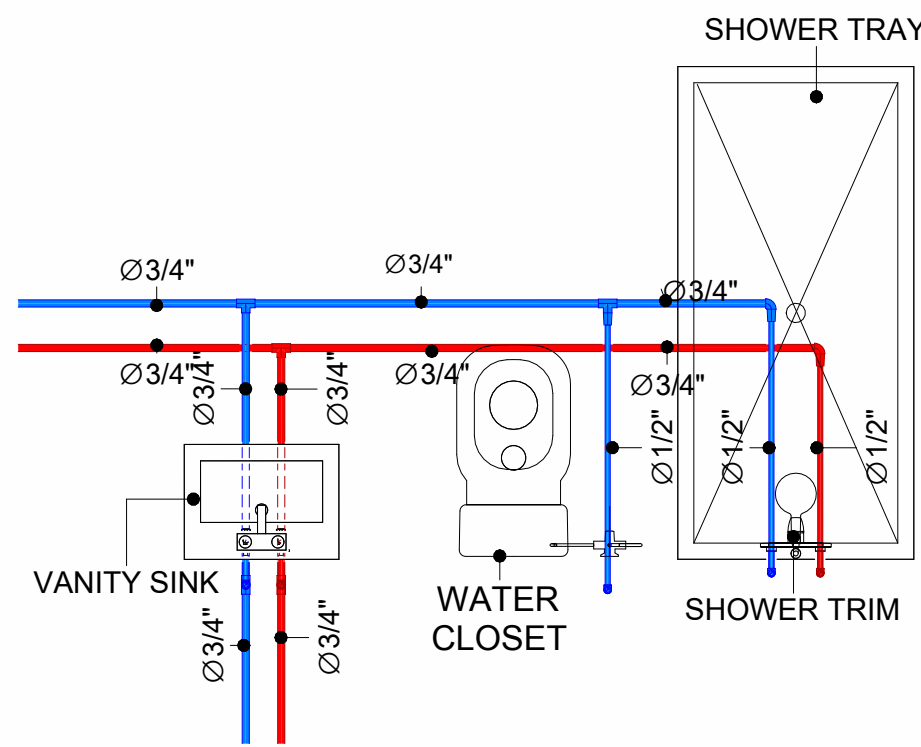


3 BATH WATER SUPPLY
1/2" = 1'-0"

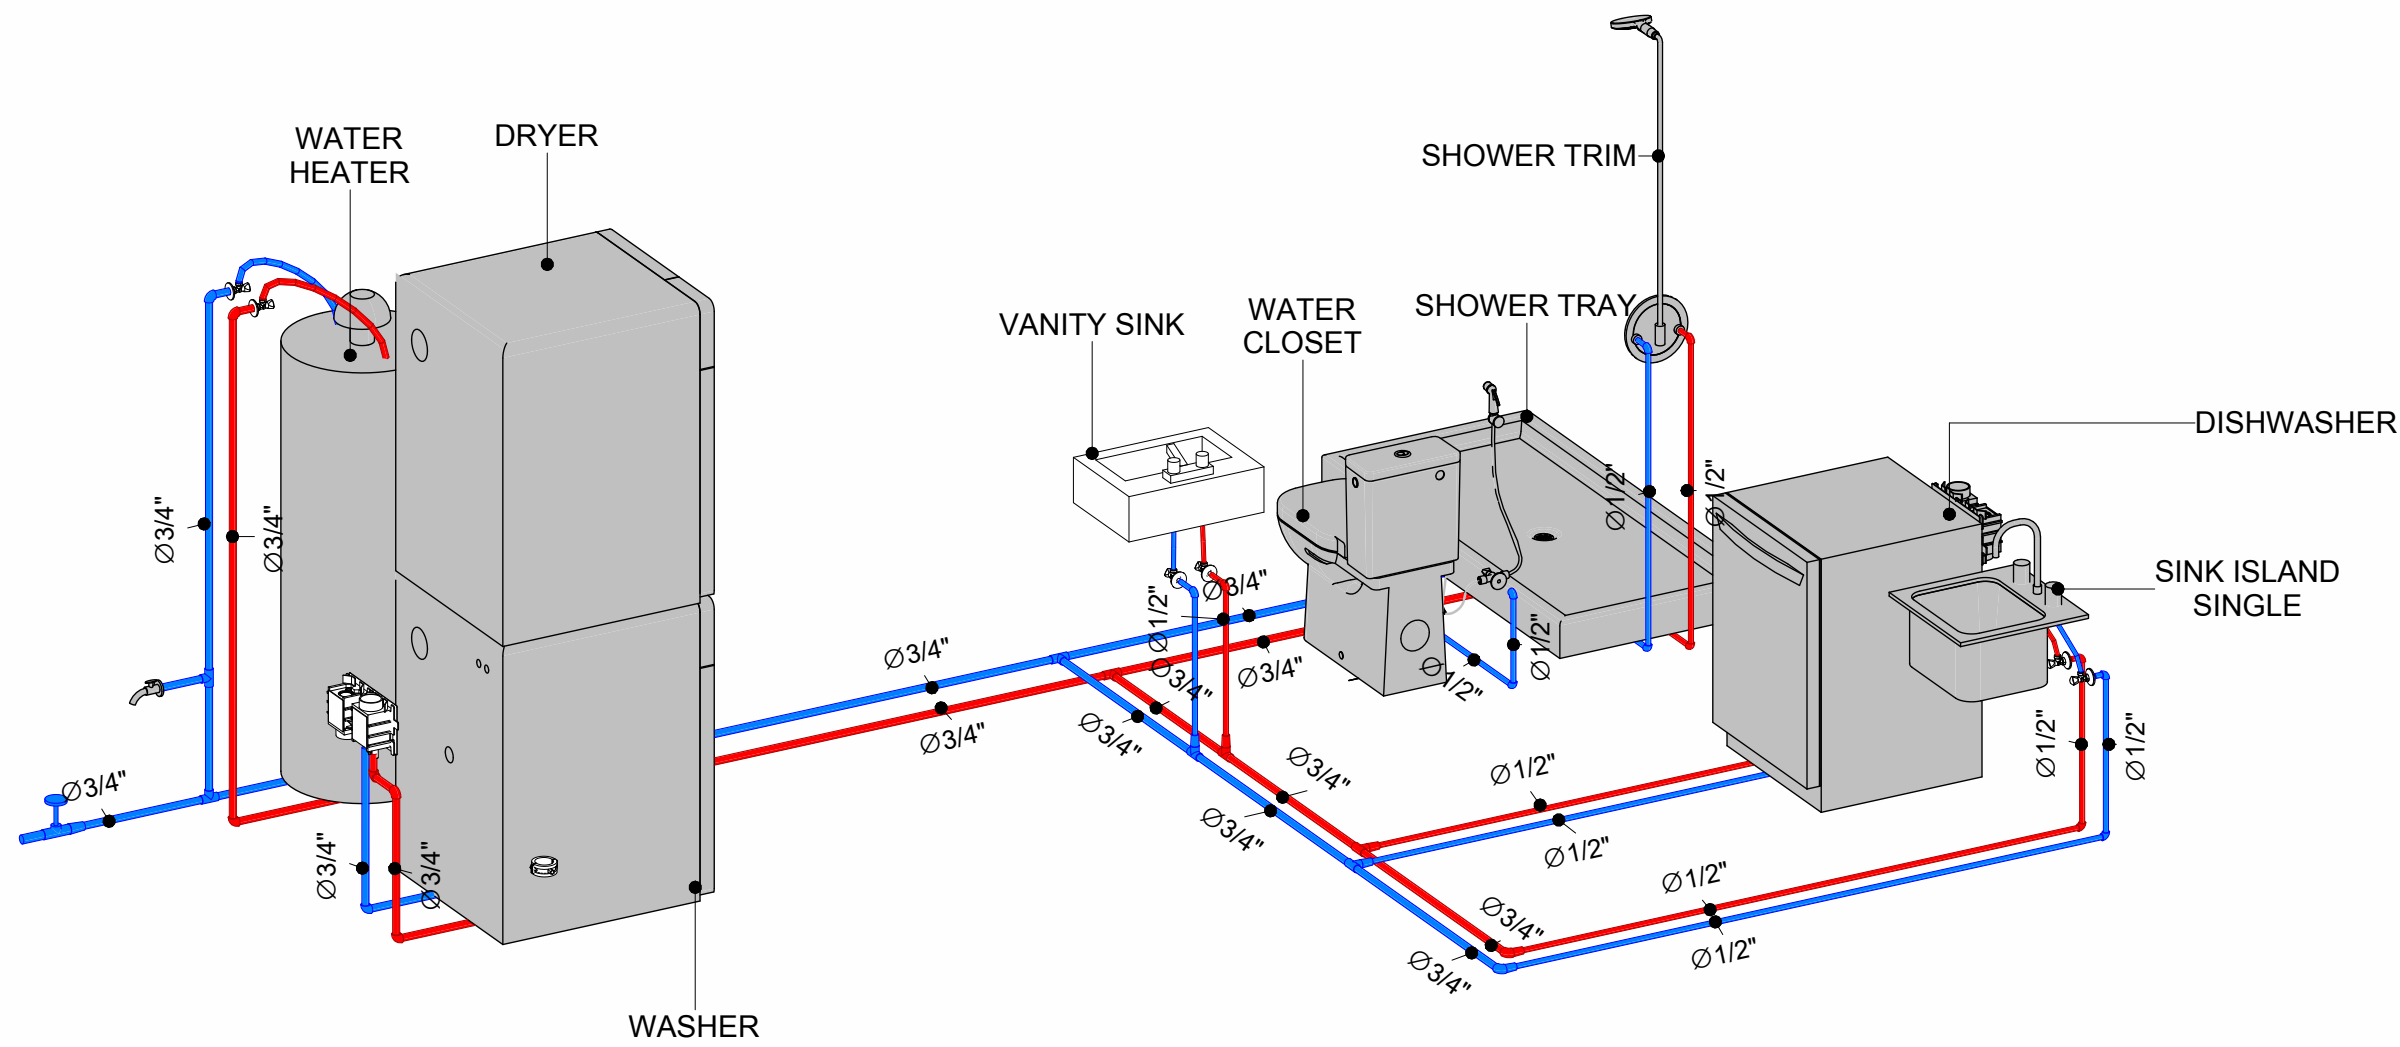


4 WATER SUPPLY RISER DIAGRAM

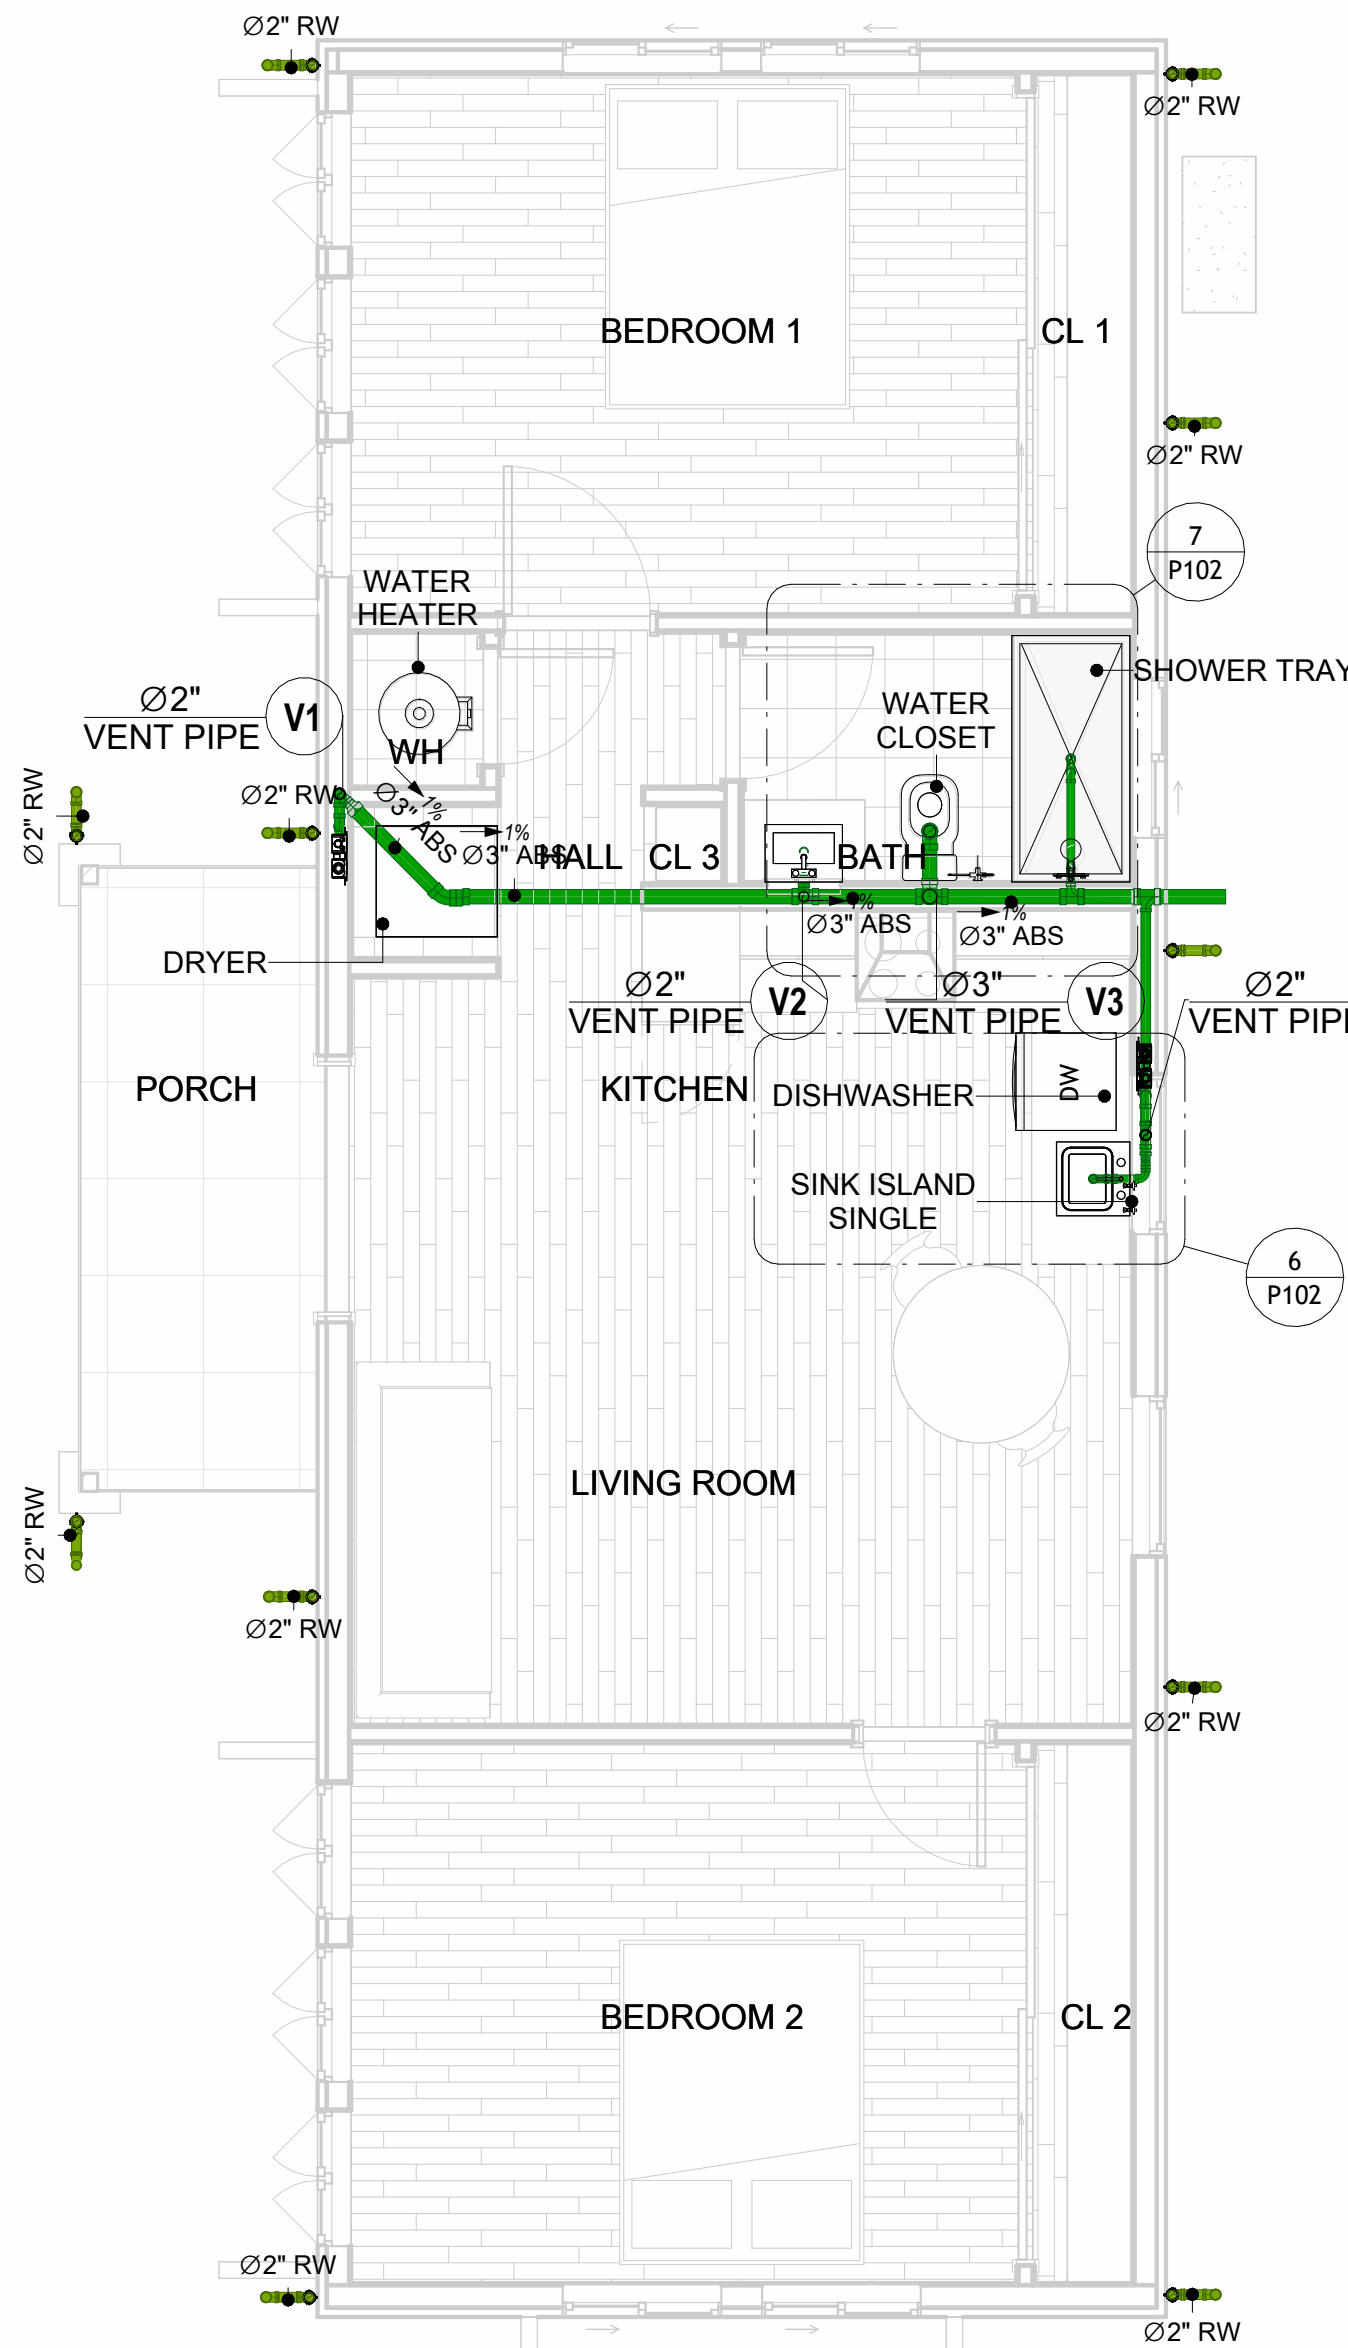


5 OVERALL SANITARY
1/4" = 1'-0"

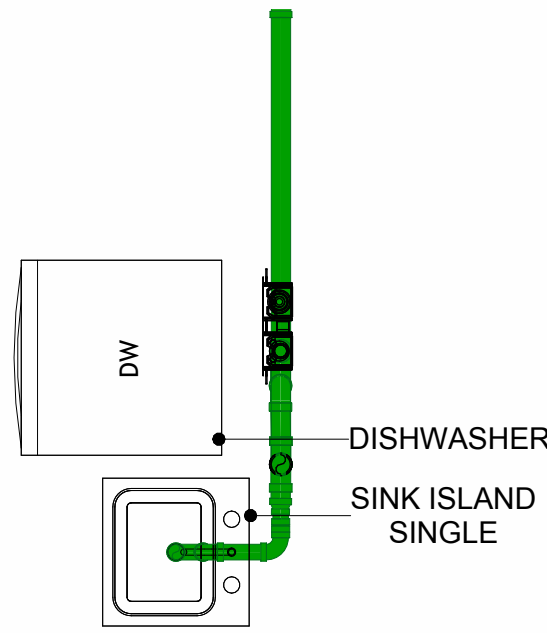

6 KITCHEN SEWAGE
1/2" = 1'-0"

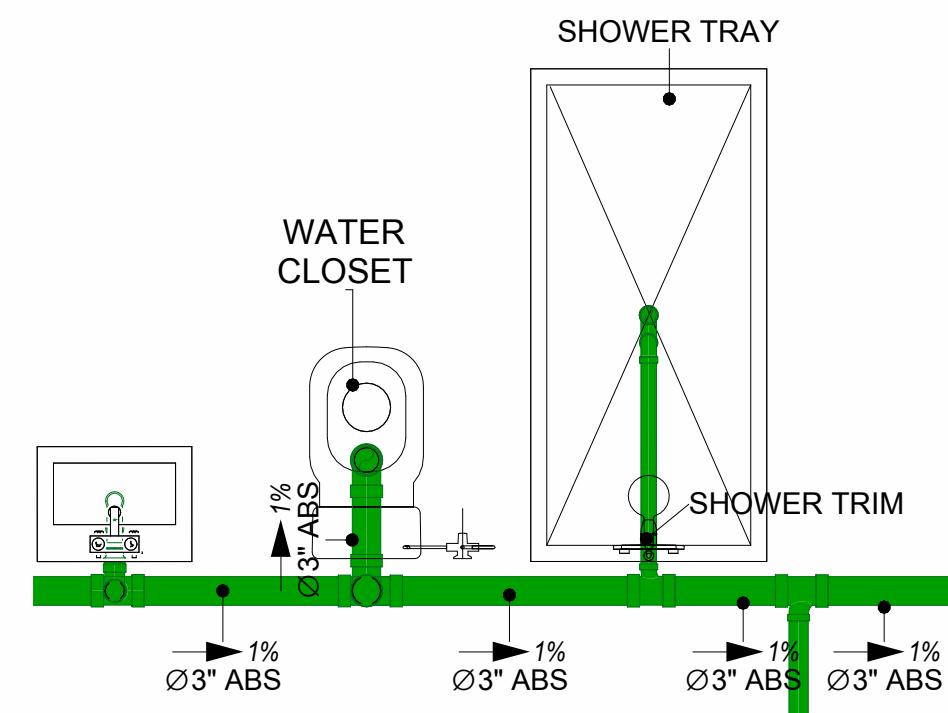


7 BATH SEWAGE
1/2" = 1'-0"

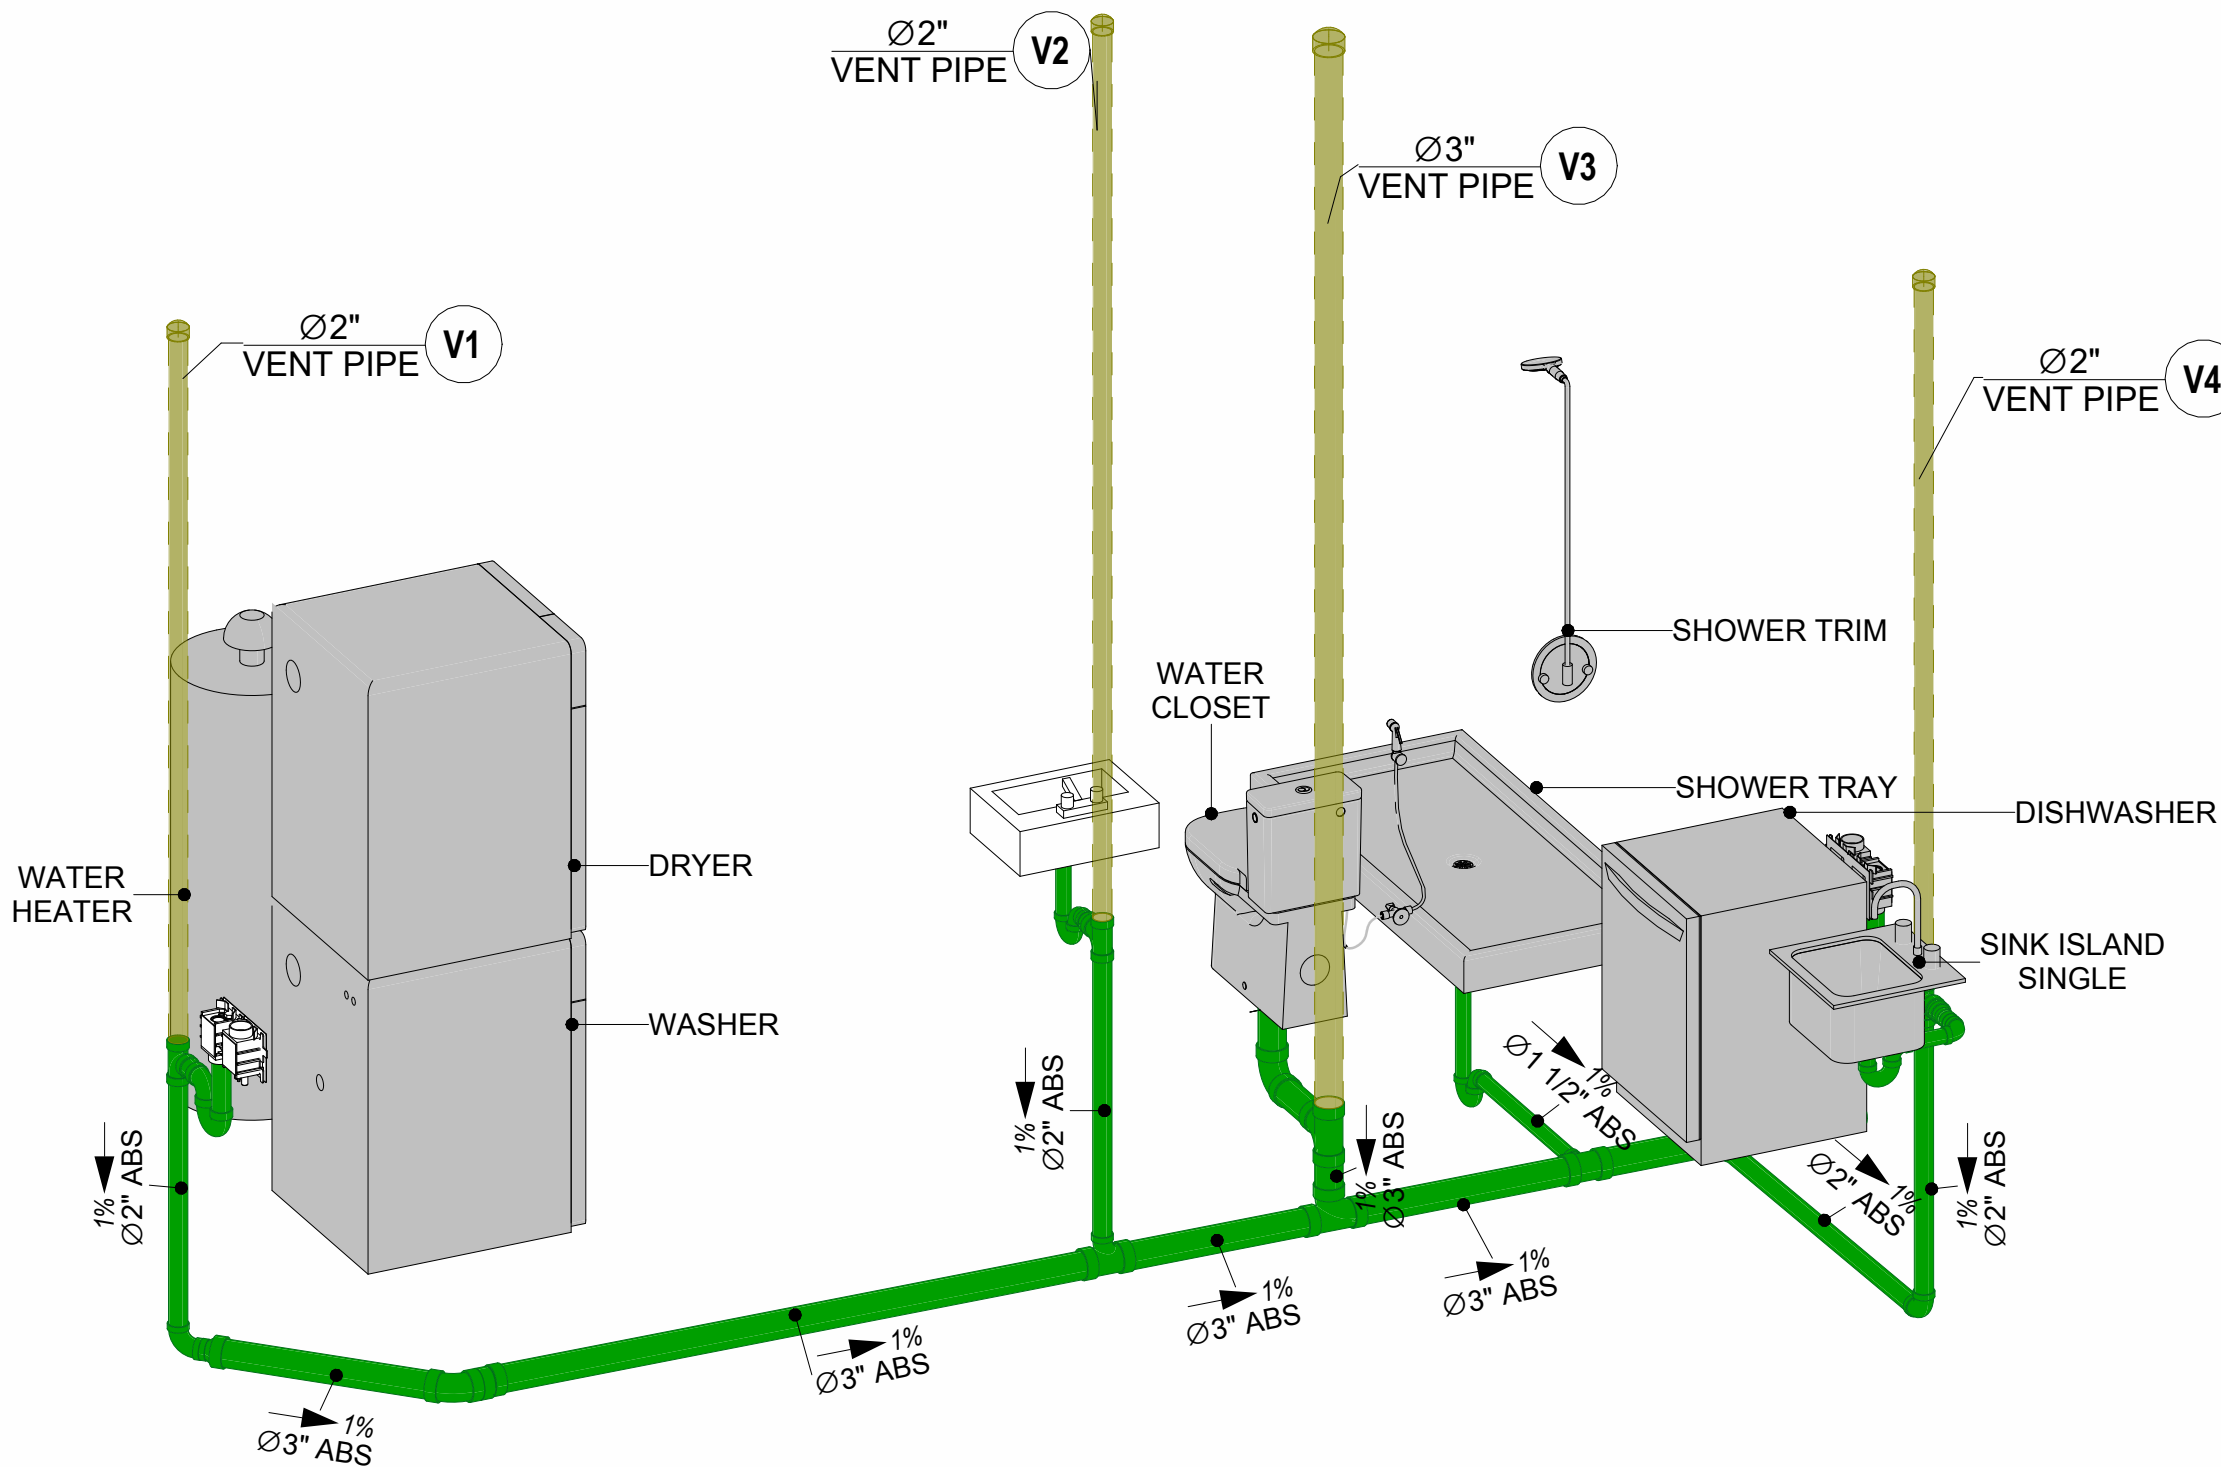

8 SEWAGE RISER DIAGRAM

PIPE COLOR SCHEME	
—	DOMESTIC COLD WATER
—	DOMESTIC HOT WATER
—	SANITARY VENT
—	SANITARY SEWER
—	STORM DRAINAGE
—	GRAY WATER
—	GAS LINE

KEY PLAN

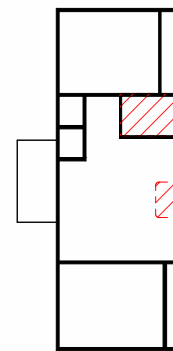

NO.	DESCRIPTION	DATE

NOTE:

LEGEND:

PROJECT

131-Orion-779-2Bd/1Ba
Ranch-Porch-550

DRAWING NAME

WATER SUPPLY AND
SEWAGE SYSTEM

CLIENT NAME:

PROJECT NUMBER: 0231_13

DATE: 3/8/2025 5:49:48 PM

DESIGNED BY: Designer

DRAWN BY: Author

CHECKED BY: Checker

P102

SCALE: As indicated

Materials Shopping List

Please print and take this Materials Shopping List to your favorite Home Depot and ask for assistance in selecting the materials, fixtures and fittings to complete your new home.

Record your selection and the price of the item. Then do the math to determine the cost for your selections and the total cost of finishing your home.

Have It Your Way!

The material types listed in this document were selected based on personal preferences. The Customer is encouraged to make changes to the material types in accordance with local customs, regulations, and personal preferences.

Have It Your Way!




20 good reasons to frame a home with metal and not wood



Why build your ADU with metal vs wood	Wood	Metal	Explanation
1 DIY Construction Benefit	☐	☒	The wall frames, trusses and beams can be erected in a just a few days
2 Minimal Construction Skills Required	☐	☒	Pre-assembled walls and trusses require no specialized skills to erect
3 Build as DIY, Hybrid or by a General Contractor	☐	☒	Do it yourself, Hybrid (involve special contractors) or hire a General Contractor
4 Build It As You Can Afford It	☐	☒	Impervious to Weather - build as you have the time and money
5 Up Front Cost of Framing Materials	☒	☐	As to only the framing material, wood is less expensive
6 Total Cost To Build	☐	☒	Savings in time, labor, and other areas make light gauge steel LESS expensive
7 Termites and wood boring insects	☐	☒	Termites, carpenter ants and wood boring insects eat wood, not metal
8 Mold resistant	☐	☒	Metal does not attract mold
9 Damage caused by exterior and interior flooding	☐	☒	Metal needs no reconditioning after a flood
10 Fire Resistant	☐	☒	Non-combustible
11 Lower insurance rates	☐	☒	Many insurance underwriters now provide lower rates for metal framed homes
12 Walls, trusses, and beams retain their original form	☐	☒	Perfectly straight walls - no shimming of drywall
13 Corners are 90 degrees	☐	☒	No need for templating of countertops to adjust for out of square corners
14 Strength and weight	☐	☒	Metal is stronger than wood and weighs less - no need for crane to lift ADU trusses
15 IBC Engineered Stamp	☐	☒	If an engineering stamp is necessary, months of waiting are saved
16 Complete BOM (Materials Shopping List)	☐	☒	Take the materials shopping list to Home Depot and start shopping/pricing
17 Flexible in Seismic Areas - Won't Fracture	☐	☒	Light gauge steel is flexible and won't fracture when the earth moves
18 No Waste At Job Site	☐	☒	Steel is the most recycled material in the world. A typical wood home has 20-30% waste
19 Environmentally Friendly	☐	☒	Trees don't have to be destroyed and the source of most metal is from recycling
20 How-To Videos Included	☐	☒	How-to videos provide simple assembly instructions
21 Relationship Counselor	☐	☒	Eliminate emotional upheavels - save time, money, and preserve the relationship

Universal Requirements - some or all may be required	
1 Site plan	7 Earthquake (fault) evaluation
2 Electrical Supply Connection	8 Foundation Plan - subject to soils
3 Sewer Connection	9 Compliance with local energy codes: insulation home wrap and flashing
4 Fresh Water Supply Connection	10 Engineering for wind speed and snow load.
5 Set Backs	11 State and Local ordinances regarding ADUs
6 Soils Evaluation	12 Local Architect and/or Engineer may be necessary

Orion-2Bd 2Ba-Ranch-Porch

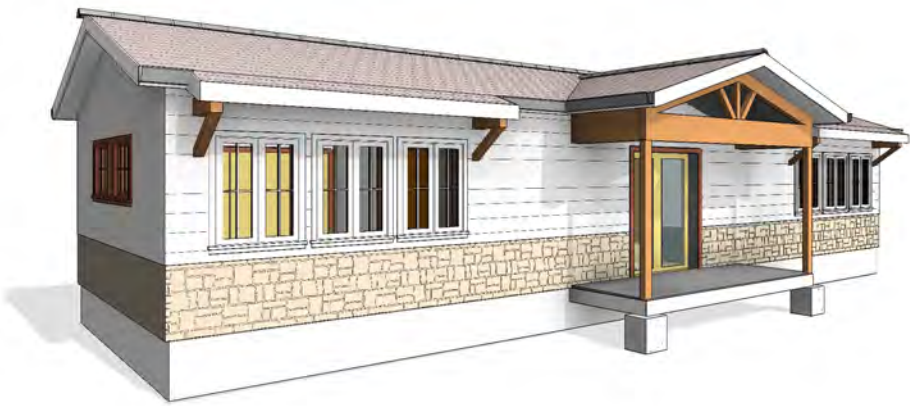

Orion-2Bd 2Ba-Ranch-Porch

MATERIAL SHOPPING LIST

Have It Your Way!

The material types listed in this document were selected based on personal preferences. The Customer is encouraged to make changes to the material types in accordance with local customs, regulations, and personal preferences. Have It Your Way!

TOC



Table Of Content			
#	Name	Link	Page No
1	Cover Page	Cover Page	1
2	TOC	TOC	2
3	ELECTRICAL BOM	ELECTRICAL BOM	3
5	HVAC BOM	HVAC BOM	7
4	PLUMBING BOM	PLUMBING BOM	10
6	ARCHITECTURAL BOM	ARCHITECTURAL BOM	15

Have It Your Way!

The material types listed in this document were selected based on personal preferences. The Customer is encouraged to make changes to the material types in accordance with local customs, regulations, and personal preferences. Have It Your Way!

GENERAL NOTES	
1	This BOM (Bill of Materials) is prepared as a Materials Shopping List to help builders and DIYers gain a complete understanding of most if not all elements required for the complete construction of this structure, according to the original design documents provided by FrameUpNow.
2	All quantities and specifications are subject to change based on the final design, field measurements, availability of products and customer preferences. The customer should verify all information prior to purchasing materials.
3	All products and elements in the list shall conform to the International Residential Code (IRC), or any other local and international building codes, safety regulations, and standards that are applicable to the location of the structure.
4	If any changes are made by the customer to the list of materials specified in this document, the customer is responsible for assuring that the correct type and quantity of materials are utilized in accordance with local building codes.
5	FrameUpNow, will not be held responsible for any misuse of this document, the products listed, or for deviations from the content that are made due to changes in specifications, pricing, availability, or customer preferences.
6	The customer is advised to consult a qualified professional or technician prior to purchasing materials for specialized construction system items. Some items including but not limited to caseworks, doors and windows may require as built measurements prior to purchase to confirmation of final dimensions.
7	If there are additional trim elements or specific installation methods, the total amount of materials needed might vary. Consider any additional trim required for corners, intersections, or other architectural details that might cause this variations before proceeding to purchase and construction.

ARCHITECTURAL BOM



Orion-2Bd 2Ba-Ranch-Porch							
ARCHITECTURAL MATERIAL SHOPPING LIST							
No.	Item	Type	Unit	Quantity	Unit Price	Total	Description
APPLIANCES							
1	Refrigerator		PCS	1			
2	Range		PCS	1			
3	Washer		PCS	1			
4	Dryer		PCS	1			
5	Dish Washer		PCS	1			
6	Oven		PCS	0			
7	Microwave		PCS	0			
CASEWORKS							
1	Kitchen Cabinet		FT	15.16			
2	Laundry Cabinet		FT	2.25			
3	Vanity Cabinet		FT	2.5			
4	Medicine Cabinet		PCS	1			
5	Kitchen countertop		SF	23.14			
6	Laundry Countertop		PCS	1			
7	Bathroom Countertop		SF	0			
8	Island		FT	0			
9	Peninsula		FT	0			
10	Closets		SF	140.89			
CEILING							
1	Ceiling Board	Dry Wall	SF	690.35			
2	Dry Wall Fastener	Screw	PCS	1208.1125			
3	Vapor Retarder	Polyethylene film	SF	864.17			
4	Vapor Retarder Fastener	Nails with washer heads	PCS	2592.51			
5	Ceiling Board (MRD)	Moisture resistant drywall	SF	44.02			
6	MRD Fastener		PCS	77.035			
7	Ceiling Board	Marine Plywood	SF	129.8			
8	Marine Plywood Fastener	Screw	PCS	227.15			
9	Dry Wall Tape		FT	432.085			
FLOORING							
1	Main Living Space		SF	288.4			
2	Bathroom		SF	47.56			
	Bedrooms		SF	354.8			
3	Porch		SF	63.1			
STRUCTURE							
1	Foundation		SF	842.13			
WALLS EXTERIOR							
1	External Stone		SF	302			
2	Exterior-Grade Plywood		SF	683			
3	Exterior-Grade Plywood Fastener	Self-drilling screws(100/pkt)	PKT	6.83			
4	Wall Shteathing (OSB)		SF	985			
5	Shteathing Fastener	Self-drilling screws(100/pkt)	PKT	9.85			
6	Wall Homewrap		SF	985			
7	Homewrap Fastener	Stapled fastener (200/pkt)	PKT	3.743			
8	Furring Strip		PCS	85.375			
9	Furring Strip Fastener	Self-drilling screws(100/pkt)	PKT	6.83			
10	Wall Paint		SF	985			
11	Stone Copping	Masonry stone	SF	0			
12	Stone Veneer	Masonry stone	SF	0			
13	Mortar for Stone Veneer		SF	0			
14	Wall Insulation		SF	2992.8			
WALLS INTERIOR							
1	Cementitious Backer Board		SF	323			
2	Kerdi membrane		SF	323			
3	Kerdi membrane Fastener		SF	323			
4	Wall Ceramic Tile		SF	323			
5	Drywall Board		SF	1591			
6	Drywall Fastener	Self-drilling screws(100/pkt)	PKT	15.91			
7	Wall Paint		SF	1591			
8	Drywall Tape		FT	298.7276038			
9	Wall Sweep		FT	127			

ARCHITECTURAL BOM



🔗 DOORS							
1	Interior Swinging	3' - 0" X 6'-8"	PCS	1			
2	Interior Swinging	2' - 6" X 6'-8"	PCS	1			
3	Interior Swinging	2' - 4" X 6'-8"	PCS	1			
4	Interior Sliding	10' - 0" X 6'-8"	PCS	2			
5	Interior Swinging	2' - 8" X 6'-8"	PCS	1			
6	Exterior Swinging	5' - 0" X 6'-8"	PCS	1			
7	Exterior Door Trim		FT	18.4			
8	Interior Door Trim		FT	239.4			
9	Entry Lock set			1			
10	Privacy Lock set			3			
11	Passage Lock set			3			
🔗 WINDOWS							
1	Single Hung	3' - 3" X 3'-3"	PCS	2			
2	Sliding	3' - 3" X 2'-3"	PCS	4			
3	Sliding	3' - 3" X 1'-9"	PCS	1			
4	Casement	2' - 9" X 3'-9"	PCS	6			
6	Exterior Window Trim		FT	160			
7	Interior Window Trim		FT	160			
🔗 ROOF							
1	Roof Covering		SF	1104			
2	Roof Covering Fastener		PCS	552			
3	Roof Felt Paper		SF	1104			
4	Roof Felt Paper Fastener		PCS	3312			
5	Roof Sheathing		SF	1104			
6	Roof Sheathing Fastener		PCS	8832			
7	Batten		FT	0			
8	Batten Fastener		PCS	0			
9	Soffit		SF	151			
10	Soffit Fastener		PCS	75.5			
11	Fascia		FT	169			
12	Fascia board fastener		PCS	84.5			
13	Roof Insulation		SF	1104			

ELECTRICAL BOM



Orion-2Bd 2Ba-Ranch-Porch

ELECTRICAL MATERIAL SHOPPING LIST

No.	Item	Type	Unit	Quantity	Unit Price	Total	Description
⬇ LIGHTING FIXTURES							
1	Kitchen Ceiling Light		PCS	3			
2	Kitchen Wall Mounted Light		PCS	1			
3	Exterior Wall Mounted Light		PCS	2			
4	Livingroom Ceiling Light With Fan		PCS	1			
5	Bedroom Ceiling Light With Fan		PCS	2			
6	Dining Ceiling Light		PCS	0			
7	Bath Wall Mounted Light		PCS	1			
8	Bathroom Ceiling Light		PCS	2			
9	Livingroom Ceiling Light		PCS	5			
10	Bedroom Ceiling Light		PCS	8			
11	Hall & Entry Ceiling Light		PCS	1			
12	Closet Ceiling Light		PCS	0			
13	Smoke Detector		PCS	4			
⬇ ELECTRICAL FITTINGS							
14	Standard Receptacle 120V	20A	PCS	12			
15	GFCI Receptacle 120V	20 A	PCS	11			
16	GFCI Receptacle 240V	30 A	PCS	2			
17	GFCI Receptacle 240V	50 A	PCS	1			
18	GFCI Receptacle 240V	60 A	PCS	1			
19	Fan Switch		PCS	1			
20	Single Pole Switch		PCS	6			
21	Three Way Switch		PCS	4			
22	Dimmer Switch		PCS	4			
⬇ ELECTRICAL CONDUITS & WIRING							
23	ROMEX 14 AWG	14/2/W/ground	FT	152			
24	ROMEX 12 AWG	12/3/W/ground	FT	325			
25	ROMEX 12 AWG	12/2/W/ground	FT	0			
26	ROMEX 10 AWG	10/3/W/ground	FT	0			
27	ROMEX 10 AWG	10/2/W/ground	FT	58			
28	Romex 8 AWG	8/3/W/ground	FT	0			
29	Romex 8 AWG	8/2/W/ground	FT	14			
30	ROMEX 6 AWG	6/3/W/ground	FT	25			
31	Bare Copper Ground Wire 6 AWG		FT				
⬇ ELECTRICAL BOXES & CIRCUTES							
32	Panelboard -240V 1 Phase MLO	200 AMP	PCS	1			
33	Circuit breaker	15 A	PCS	5			
34	Circuit breaker	20 A	PCS	11			
36	Circuit breaker	30 A	PCS	2			
37	Circuit breaker	50 A	PCS	1			
39	Circuit breaker	60 A	PCS	1			
40	Single Gang Switch Box		PCS	3			
41	Double Gang Switch Box		PCS	4			
42	Triple Gang Switch Box		PCS	1			
43	Pull Box	#1/4	PCS	26			
44	Receptacle Box		PCS	28			

PLUMBING BOM



Orion-2Bd 2Ba-Ranch-Porch							
PLUMBING SYSTEM MATERIAL SHOPPING LIST							
No.	Item	Type	Unit	Quantity	Unit Price	Total	Description
PLUMBING FIXTURES & ACCESSORIES							
1	Bath Tub (Alcove Tub)		PCS	0			
2	Kitchen Sink		PCS	1			
3	Kitchen Faucets		PCS	1			
4	Vanity Sink		PCS	1			
5	Bath room Faucets		PCS	1			
6	Water Closet		PCS	1			
7	Shower Trim		PCS	1			
8	Shower Tray		PCS	1			
9	Water Heater		PCS	1			
10	Hose Bib		PCS	1			
11	Shutoff Valve		PCS	6			
12	Hanging pipe clamp		PCS	22			
13	Gate Valve		PCS	1			
14	Dishwasher Supply Single Connector		PCS	1			
15	Dishwasher Sewage Single Connector		PCS	1			
16	Laundry Sweat Connector		PCS	1			
SANITARY & PLUMBING PIPES							
1	ABS (Acrylonitrile Butadiene Styrene) Pipes	ø 1"	FT	0			
2	ABS (Acrylonitrile Butadiene Styrene) Pipes	ø 1 1/2"	FT	5			
3	ABS (Acrylonitrile Butadiene Styrene) Pipes	ø 2"	FT	40			
4	ABS (Acrylonitrile Butadiene Styrene) Pipes	ø 3"	FT	29			
5	PEX (Cross-linked polyethylene) Pipes	ø 1/2"	FT	53			
6	PEX (Cross-linked polyethylene) Pipes	ø 3/4"	FT	75			
7	PEX (Cross-linked polyethylene) Pipes	ø 1"	FT	0			
8	PVC Pipes Sch.80 - Rigid	ø 1 1/2"	FT	0			
9	PVC Pipes Sch.80 - Rigid	ø 2"	FT	92			
10	PVC Pipes Sch.80 - Rigid	ø 3"	FT	0			
11	Flex Pipe Round	ø 1/2"	PCS	8			
PIPE FITTINGS							
1	ABS 90 Degree Bend Elbow	1 1/2"ø-1 1/2"ø	PCS	1			
2	ABS 90 Degree Bend Elbow	2"ø-2"ø	PCS	2			
3	ABS 90 Degree Bend Elbow	3"ø-3"ø	PCS	2			
4	ABS P-Trap	1 1/2"ø-1 1/2"ø	PCS	3			
5	ABS P-Trap	2"ø-2"ø	PCS	2			
6	ABS Reducer Elbow	2"ø-1 1/2"ø	PCS	2			
7	ABS Reducer Elbow	3"ø-2"ø	PCS	1			
8	ABS Reducer Elbow	3"ø-3"ø	PCS	1			
9	ABS TEE Elbow	2"ø-2"ø-2"ø	PCS	2			
10	ABS TEE Elbow	3"ø-3"ø-3"ø	PCS	2			
11	ABS Tee Reducer Elbow	3"ø-3"ø-1 1/2"ø	PCS	1			
12	ABS Tee Reducer Elbow	3"ø-3"ø-2"ø	PCS	2			
13	ABS Vent Cap Elbow	2"ø	PCS	3			
14	ABS Vent Cap Elbow	3"ø	PCS	1			
15	Coupling Elbow	1 1/2"ø-1 1/2"ø	PCS	1			
16	PEX 90 Degree Elbow	1/2"ø-1/2"ø	PCS	16			
17	PEX 90 Degree Elbow	3/4"ø-3/4"ø	PCS	15			
18	PEX Tee Elbow	3/4"ø-3/4"ø-3/4"ø	PCS	11			
19	PEX Transition Elbow	1"ø-3/4"ø	PCS	1			
20	PEX Transition Elbow	3/4"ø-1/2"ø	PCS	9			
21	PVC 90 Deg Bend Elbow	2"ø-2"ø	PCS	27			
22	WASTE DOUBLE TEE	2"ø-2"ø-2"ø-2"ø	PCS	1			

HVAC BOM



Orion-2Bd 2Ba-Ranch-Porch							
HVAC SYSTEM MATERIAL SHOPPING LIST							
No.	Item	Type	Unit	Quantity	Unit Price	Total	Description
HVAC_DUCTS							
1	PIPE (REFRIGERANT LINE)	1/4" Ø	FT	0.69			
2	PIPE (REFRIGERANT LINE)	3/8" Ø	FT	78.06			
3	PIPE (REFRIGERANT LINE)	1/2" Ø	FT	0.7			
4	PIPE (REFRIGERANT LINE)	3/4" Ø	FT	85.76			
5	DRAYER HOSE	5" Ø	FT	4			
6	FLEX DUCT ROUND	4"	FT	5.38			
DUCT FITTINGS & ACCESSORIES							
7	ELBOW (REFRIGERANT LINE)	1/2" (Ø)-1/2" (Ø)	PCS	1			
8	ELBOW (REFRIGERANT LINE)	1/4" (Ø)-1/4" (Ø)	PCS	1			
9	ELBOW (REFRIGERANT LINE)	3/4" (Ø)-3/4" (Ø)	PCS	14			
10	ELBOW (REFRIGERANT LINE)	3/8" (Ø)-3/8" (Ø)	PCS	11			
11	TRANSITION (REFRIGERANT	3/4" (Ø)-1/2" (Ø)	PCS	4			
12	TRANSITION (REFRIGERANT	3/4" (Ø)-3/8" (Ø)	PCS	3			
13	TRANSITION (REFRIGERANT	3/8" (Ø)-1/4" (Ø)	PCS	1			
14	TEE (REFRIGERANT LINE)	3/4" (Ø)-3/4" (Ø)-3/4" (Ø)	PCS	1			
15	TEE (REFRIGERANT LINE)	3/8" (Ø)-3/8" (Ø)-3/8" (Ø)	PCS	1			
16	ROUND TRANSITION(ANGLE)	45 DEGREE	PCS	5			
HVAC_EQUIPMENTS							
17	AIR HANDLING UNIT	WALL MOUNTED	PCS	3			
18	CONDENSER	OUTDOOR UNIT	PCS	1			
19	EXHAUST FAN	75 CFM	PCS	1			
20	EXHAUST HOOD	WALL MOUNTED	PCS	1			
21	HOOD-WALL: VENT	HOOD-WALL: VENT	PCS	1			
22	DRAYER: VENT	DRAYER: VENT	PCS	1			
23	ROOF VENT	3"(Ø)	PCS	1			



Table Of Content

#	Name	Link	Page No
1	Cover Page	Cover Page	1
2	TOC	TOC	2
3	ELECTRICAL BOM	ELECTRICAL BOM	3
5	HVAC BOM	HVAC BOM	7
4	PLUMBING BOM	PLUMBING BOM	10
6	ARCHITECTURAL BOM	ARCHITECTURAL BOM	15

Have It Your Way!

The material types listed in this document were selected based on personal preferences. The Customer is encouraged to make changes to the material types in accordance with local customs, regulations, and personal preferences. Have It Your Way!

GENERAL NOTES

1	This BOM (Bill of Materials) is prepared as a Materials Shopping List to help builders and DIYers gain a complete understanding of most if not all elements required for the complete construction of this structure, according to the original design documents provided by FrameUpNow.
2	All quantities and specifications are subject to change based on the final design, field measurements, availability of products and customer preferences. The customer should verify all information prior to purchasing materials.
3	All products and elements in the list shall conform to the International Residential Code (IRC), or any other local and international building codes, safety regulations, and standards that are applicable to the location of the structure.
4	If any changes are made by the customer to the list of materials specified in this document, the customer is responsible for assuring that the correct type and quantity of materials are utilized in accordance with local building codes.
5	FrameUpNow, will not be held responsible for any misuse of this document, the products listed, or for deviations from the content that are made due to changes in specifications, pricing, availability, or customer preferences.
6	The customer is advised to consult a qualified professional or technician prior to purchasing materials for specialized construction system items. Some items including but not limited to caseworks, doors and windows may require as built measurements prior to purchase to confirmation of final dimensions.
7	If there are additional trim elements or specific installation methods, the total amount of materials needed might vary. Consider any additional trim required for corners, intersections, or other architectural details that might cause this variations before proceeding to purchase and construction.

ELECTRICAL BOM



 LIGHTING FIXTURES							
#	Lighting	Type	Description, Manufacturer, SKU	Unit	Quantity	Unit Price	Total
1	Kitchen Ceiling Light			PCS	3		
2	Kitchen Wall Mounted Light			PCS	1		
3	Exterior Wall Mounted Light			PCS	2		
4	Livingroom Ceiling Light With Fan			PCS	1		
5	Bedroom Ceiling Light With Fan			PCS	2		
6	Dining Ceiling Light			PCS	0		
7	Bath Wall Mounted Light			PCS	1		
8	Bathroom Ceiling Light			PCS	2		
9	Livingroom Ceiling Light			PCS	5		
10	Bedroom Ceiling Light			PCS	8		
11	Hall & Entry Ceiling Light			PCS	1		
12	Closet Ceiling Light			PCS	0		
13	Smoke Detector			PCS	4		
14							
15							

ELECTRICAL BOM



ELECTRICAL FITTINGS							
#	Item	Type	Description, Manufacturer, SKU	Unit	Quantity	Unit Price	Total
1	Standard Receptacle 120V	20A		PCS	12		
2	GFCI Receptacle 120V	20 A		PCS	11		
3	GFCI Receptacle 240V	30 A		PCS	2		
4	GFCI Receptacle 240V	50 A		PCS	1		
5	GFCI Receptacle 240V	60 A		PCS	1		
6	Fan Switch			PCS	1		
7	Single Pole Switch			PCS	6		
8	Three Way Switch			PCS	4		
9	Dimmer Switch			PCS	4		
10							
11							
12							
13							
14							
15							

ELECTRICAL BOM



ELECTRICAL CONDUITS & WIRING							
#	Item	Type	Description, Manufacturer, SKU	Unit	Quantity	Unit Price	Total
1	ROMEX 14 AWG	14/2/W/ground		FT	152		
2	ROMEX 12 AWG	12/3/W/ground		FT	325		
3	ROMEX 12 AWG	12/2/W/ground		FT	0		
4	ROMEX 10 AWG	10/3/W/ground		FT	0		
5	ROMEX 10 AWG	10/2/W/ground		FT	58		
6	Romex 8 AWG	8/3/W/ground		FT	0		
7	Romex 8 AWG	8/2/W/ground		FT	14		
8	ROMEX 6 AWG	6/3/W/ground		FT	25		
9	Bare Copper Ground Wire 6 AWG			FT			
10							
11							
12							
13							
14							
15							

ELECTRICAL BOM



ELECTRICAL BOXES & CIRCUTES							
#	Item	Type	Description,Manufacturer,SKU	Unit	Quantity	Unit Price	Total
1	Panelboard -240V 1 Phase MLO	200 AMP		PCS	1		
2	Circuit breaker	15 A		PCS	5		
3	Circuit breaker	20 A		PCS	11		
4	Circuit breaker	30 A		PCS	2		
5	Circuit breaker	50 A		PCS	1		
6	Circuit breaker	60 A		PCS	1		
7	Single Gang Switch Box			PCS	3		
8	Double Gang Switch Box			PCS	4		
9	Triple Gang Switch Box			PCS	1		
10	Pull Box	#1/4		PCS	26		
11	Receptacle Box			PCS	28		
12							
13							
14							
15							

HVAC BOM

[illegible]



 DUCT FITTINGS & ACCESSORIES							
#	Item	Type	Description, Manufacturer, SKU	Unit	Quantity	Unit Price	Total
1	ELBOW (REFRIGERANT LINE)	1/2" (Ø)-1/2" (Ø)		PCS	1		
2	ELBOW (REFRIGERANT LINE)	1/4" (Ø)-1/4" (Ø)		PCS	1		
3	ELBOW (REFRIGERANT LINE)	3/4" (Ø)-3/4" (Ø)		PCS	14		
4	ELBOW (REFRIGERANT LINE)	3/8" (Ø)-3/8" (Ø)		PCS	11		
5	TRANSITION (REFRIGERANT LINE)	3/4" (Ø)-1/2" (Ø)		PCS	4		
6	TRANSITION (REFRIGERANT LINE)	3/4" (Ø)-3/8" (Ø)		PCS	3		
7	TRANSITION (REFRIGERANT LINE)	3/8" (Ø)-1/4" (Ø)		PCS	1		
8	TEE (REFRIGERANT LINE)	3/4" (Ø)-3/4" (Ø)-3/4" (Ø)		PCS	1		
9	TEE (REFRIGERANT LINE)	3/8" (Ø)-3/8" (Ø)-3/8" (Ø)		PCS	1		
10	ROUND TRANSITION(ANGLE)	45 DEGREE		PCS	5		
11							
12							

HVAC BOM

[illegible]

PLUMBING BOM



	PLUMBING FIXTURES & ACCESSORIES						
#	Item	Type	Description, Manufacturer, SKU	Unit	Quantity	Unit Price	Total
1	Bath Tub (Alcove Tub)			PCS	0		
2	Kitchen Sink			PCS	1		
3	Kitchen faucets			PCS	1		
4	Vanity Sink			PCS	1		
5	Bath room faucets			PCS	1		
6	Water Closet			PCS	1		
7	Shower Trim			PCS	1		
8	Shower Tray			PCS	1		
9	Water Heater			PCS	1		
10	Hose Bib			PCS	1		
11	Shutoff Valve			PCS	6		
12	Hanging pipe clamp			PCS	22		
13	Gate Valve			PCS	1		
14	Dishwasher Supply Single Connector			PCS	1		
15	Dishwasher Sewage Single Connector			PCS	1		
16	Laundry Sweat Connector			PCS	1		

PLUMBING BOM



 SANITARY & PLUMBING PIPES							
#	Item	Type	Description, Manufacturer, SKU	Unit	Quantity	Unit Price	Total
1	ABS (Acrylonitrile Butadiene Styrene) Pipes	ø 1"		FT	0		
2	ABS (Acrylonitrile Butadiene Styrene) Pipes	ø 1 1/2"		FT	5		
3	ABS (Acrylonitrile Butadiene Styrene) Pipes	ø 2"		FT	40		
4	ABS (Acrylonitrile Butadiene Styrene) Pipes	ø 3"		FT	29		
5	PEX (Cross-linked polyethylene) Pipes	ø 1/2"		FT	53		
6	PEX (Cross-linked polyethylene) Pipes	ø 3/4"		FT	75		
7	PEX (Cross-linked polyethylene) Pipes	ø 1"		FT	0		
8	PVC Pipes Sch.80 - Rigid	ø 1 1/2"		FT	0		
9	PVC Pipes Sch.80 - Rigid	ø 2"		FT	92		
10	PVC Pipes Sch.80 - Rigid	ø 3"		FT	0		
11	Flex Pipe Round	ø 1/2"		PCS	8		
12							
13							
14							
15							

PLUMBING BOM



PIPE FITTINGS 01							
#	Item	Type	Description, Manufacturer, SKU	Unit	Quantity	Unit Price	Total
1	ABS 90 Degree Bend Elbow	1 1/2"Ø-1 1/2"Ø		PCS	1		
2	ABS 90 Degree Bend Elbow	2"Ø-2"Ø		PCS	2		
3	ABS 90 Degree Bend Elbow	3"Ø-3"Ø		PCS	2		
4	ABS P-Trap	1 1/2"Ø-1 1/2"Ø		PCS	3		
5	ABS P-Trap	2"Ø-2"Ø		PCS	2		
6	ABS Reducer Elbow	2"Ø-1 1/2"Ø		PCS	2		
7	ABS Reducer Elbow	3"Ø-2"Ø		PCS	1		
8	ABS Reducer Elbow	3"Ø-3"Ø		PCS	1		
9	ABS TEE Elbow	2"Ø-2"Ø-2"Ø		PCS	2		
10	ABS TEE Elbow	3"Ø-3"Ø-3"Ø		PCS	2		
11	ABS Tee Reducer Elbow	3"Ø-3"Ø-1 1/2"Ø		PCS	1		
12	ABS Tee Reducer Elbow	3"Ø-3"Ø-2"Ø		PCS	2		
13	ABS Vent Cap Elbow	2"Ø		PCS	3		
14	ABS Vent Cap Elbow	3"Ø		PCS	1		
15	Coupling Elbow	1 1/2"Ø-1 1/2"Ø		PCS	1		

PLUMBING BOM



PIPE FITTINGS 02							
#	Item	Type	Description, Manufacturer, SKU	Unit	Quantity	Unit Price	Total
1	PEX 90 Degree Elbow	1/2"Ø-1/2"Ø		PCS	16		
2	PEX 90 Degree Elbow	3/4"Ø-3/4"Ø		PCS	15		
3	PEX Tee Elbow	3/4"Ø-3/4"Ø-3/4"Ø		PCS	11		
4	PEX Transition Elbow	1"Ø-3/4"Ø		PCS	1		
5	PEX Transition Elbow	3/4"Ø-1/2"Ø		PCS	9		
6	PVC 90 Deg Bend Elbow	2"Ø-2"Ø		PCS	27		
7	WASTE DOUBLE TEE	2"Ø-2"Ø-2"Ø-2"Ø		PCS	1		
8							
9							
10							
11							
12							
13							
14							
15							



APPLIANCES							
#	Item	Type	Description, Manufacturer, SKU	Unit	Quantity	Unit Price	Total
1	Refrigerator			PCS	1		
2	Range			PCS	1		
3	Washer Front Load	Stackable		PCS	1		
4	Dryer Front Load	Stackable		PCS	1		
5	Dish Washer			PCS	1		
6	Oven			PCS	0		
7	Microwave			PCS	0		
8							
9							
10							
11							
12							
13							
14							
15							
16							

ARCHITECTURAL BOM



CASEWORKS 01							
#	Item	Type	Description, Manufacturer, SKU	Unit	Quantity	Unit Price	Total
1	Kitchen Cabinet			FT	15.16		
2	Laundry Cabinet			FT	2.25		
3	Vanity Cabinet			FT	2.5		
4	Medicine Cabinet			PCS	1		
5	Kitchen countertop			SF	23.14		
6	Laundry Countertop			PCS	1		
7	Bathroom Countertop			SF	0		
8	Island			FT	0		
9	Peninsula			FT	0		
10	Closets			SF	140.89		
11							
12							
13							
14							
15							

ARCHITECTURAL BOM



CEILING 01							
#	Item	Type	Description, Manufacturer, SKU	Unit	Quantity	Unit Price	Total
LIVING ROOM + KITCHEN				SF	277.2		
1	Ceiling Board	Drywall		SF	277		
2	Drywall Fastener	Screw		PCS	485		
3	Vapor Retarder	Polyethylene film		SF	277.2		
4	Vapor Retarder Fastener	Nails with washer heads		PCS	831.5		
BATH ROOM				SF	44.0		
5	Ceiling Board	MRD (Moisture resistant drywall)		SF	44		
6	MRD Fastener	Screw		PCS	77		
PATIO				SF	59.8		
7	Ceiling Board	Marine Plywood		SF	60		
8	Exterior Grade Plywood	Screw		PCS	105		
WH				SF	9.3		
9	Ceiling Board	Drywall		SF	9		
10	Drywall Fastener	Screw		PCS	16		
11	Vapor Retarder	Polyethylene film		SF	9.3		
12	Vapor Retarder Fastener	Nails with washer heads		PCS	27.9		

ARCHITECTURAL BOM



CEILING 02							
#	Item	Type	Description, Manufacturer, SKU	Unit	Quantity	Unit Price	Total
	HALL+WD			SF	36.6		
13	Ceiling Board	Drywall		SF	37		
14	Drywall Fastener	Screw		PCS	64		
15	Vapor Retarder	Polyethylene film		SF	36.6		
16	Vapor Retarder Fastener	Nails with washer heads		PCS	109.9		
	CL 1			SF	24.3		
17	Ceiling Board	Drywall		SF	24		
18	Drywall Fastener	Screw		PCS	42		
19	Vapor Retarder	Polyethylene film		SF	24.3		
20	Vapor Retarder Fastener	Nails with washer heads		PCS	72.8		
	CL 2			SF	24.3		
21	Ceiling Board	Drywall		SF	24		
22	Drywall Fastener	Screw		PCS	42		
23	Vapor Retarder	Polyethylene film		SF	24.3		
24	Vapor Retarder Fastener	Nails with washer heads		PCS	72.8		

ARCHITECTURAL BOM



CEILING 03							
#	Item	Type	Description, Manufacturer, SKU	Unit	Quantity	Unit Price	Total
BEDROOM 1				SF	159.4		
25	Ceiling Board	Drywall		SF	159		
26	Drywall Fastener	Screw		PCS	279		
27	Vapor Retarder	Polyethylene film		SF	159.4		
28	Vapor Retarder Fastener	Nails with washer heads		PCS	478.1		
BEDROOM 2				SF	159.4		
29	Ceiling Board	Drywall		SF	159		
30	Drywall Fastener	Screw		PCS	279		
31	Vapor Retarder	Polyethylene film		SF	159.4		
32	Vapor Retarder Fastener	Nails with washer heads		PCS	478.1		
SHADE				SF	70.0		
33	Ceiling Board	Marine Plywood		SF	70		
34	Exterior Grade Plywood	Screw		PCS	123		

ARCHITECTURAL BOM



FLOORING INTERIOR 01							
#	Item	Type	Description, Manufacturer, SKU	Unit	Quantity	Unit Price	Total
BEDROOM #1							
1	Bedroom Flooring			SF	154		
2	Wood underlay	Foam Pad Polyethylene		SF	154		
3	Vapor Retarder	Vapor Barrier Polyethylene		SF	154		
BEDROOM#2							
4	Bedroom Flooring			SF	154		
5	Wood underlay	Foam Pad Polyethylene		SF	154		
6	Vapor Retarder	Vapor Barrier Polyethylene		SF	154		
CL#1							
7	Closet Flooring			SF	23		
8	Wood underlay	Foam Pad Polyethylene		SF	23		
9	Vapor Retarder	Vapor Barrier Polyethylene		SF	23		
CL#2							
10	Closet Flooring			SF	23		
11	Wood underlay	Foam Pad Polyethylene		SF	23		
12	Vapor Retarder	Vapor Barrier Polyethylene		SF	23		

ARCHITECTURAL BOM



FLOORING INTERIOR 02							
#	Item	Type	Description, Manufacturer, SKU	Unit	Quantity	Unit Price	Total
LIVING ROOM AND KITCHEN							
13	Living Area Flooring			SF	288		
14	Wood underlay	Foam Pad Polyethylene		SF	288		
15	Vapor Retarder	Vapor Barrier Polyethylene		SF	288		
BATHROOM							
16	Tile Finish			SF	29		
17	Adhesive	1/2" Thin set Mortar		SF	29		
18	Vapor Retarder	Vapor Barrier Polyethylene		SF	29.0		
W/D							
19	Tile Finish			SF	10		
20	Adhesive	1/2" Thin set Mortar		SF	10		
21	Vapor Retarder	Vapor Barrier Polyethylene		SF	9.8		
BOILER ROOM							
22	Tile Finish			SF	9		
23	Adhesive	1/2" Thin set Mortar		SF	9		
24	Vapor Retarder	Vapor Barrier Polyethylene		SF	8.8		

FLOORING EXTERIOR							
#	Item	Type	Description, Manufacturer, SKU	Unit	Quantity	Unit Price	
	STRUCTURE			SF	842.1		
1	Concrete Slab	4"concrete cast in situ		CF	280.7		
2	Insulation	Rigid insulation		SF	271		
3	Hard core	Compacted soil		CF	198.3		
4	Re-bar	#4 re-bar		Ton	0.84		
5	Concrete Pad	4"concrete cast in situ		CF	1.58		
6	Slab edge	Turndown		CF	245.6		
7	Footing	Cast-in-place concrete		CF	4.68		
	PORCH						
1	Tile Finish			SF	63.1		
2	Adhesive	1/2" Thin set Mortar		SF	63.1		
3	Vapor Retarder	Vapor Barrier Polyethylene		SF	63.1		

ARCHITECTURAL BOM



WALLS: EXTERIOR							
#	Item	Type	Description, Manufacturer, SKU	Unit	Quantity	Unit Price	Total
1	External Stone			SF	302		
2	Exterior-Grade Plywood Horizontal Siding			SF	683		
3	Exterior-Grade Plywood Fastener 8/panel	Self-drilling screws(100/pkt)		PKT	6.83		
4	Wall Shteathing (OSB)			SF	985		
5	Shteathing Fastener	Self-drilling screws(100/pkt)		PKT	9.85		
6	Wall Homewrap			SF	985.00		
7	Homewrap Fastener	Stapled fastener (200/pkt)		PKT	3.74		
8	Furring Strip			PCS	85.375		
9	Furring Strip Fastener	Self-drilling screws(100/pkt)		PKT	6.83		
10	Wall Paint			SF	985		
11	Stone Copping	Masonry stone		SF	0		
12	Stone Veneer	Masonry stone		SF	0		
13	Mortar for Stone Veneer			SF	0		
14	Wall Insulation			SF	2992.8		
15							

ARCHITECTURAL BOM



WALLS: INTERIOR 01							
#	Item	Type	Description, Manufacturer, SKU	Unit	Quantity	Unit Price	Total
BATHROOM				SF	40.0		
1	Cementitious Backer Board			SF	224		
2	Kerdi membrane			SF	224		
3	Kerdi membrane Fastener			SF	224		
4	Wall Ceramic Tile			SF	224		
BEDROOM 1				SF	149.0		
5	Drywall Board			SF	311		
6	Drywall Fastener	Self-drilling screws(100/pkt)		PKT	3.11		
7	Wall Paint			SF	311		
8	Drywall Tape			FT	58.31614476		
BEDROOM 2				SF	149.0		
9	Drywall Board			SF	313		
10	Drywall Fastener	Self-drilling screws(100/pkt)		PKT	3.13		
11	Wall Paint			SF	313		
12	Drywall Tape			FT	58.7		

ARCHITECTURAL BOM



WALLS: INTERIOR 02

#	Item	Type	Description, Manufacturer, SKU	Unit	Quantity	Unit Price	Total
	LIVING ROOM			SF	185.0		
13	Drywall Board			SF	305		
14	Drywall Fastener	Self-drilling screws(100/pkt)		PKT	3.05		
15	Wall Paint			SF	305		
16	Drywall Tape			FT	57.22326454		
	KITCHEN			SF	72.0		
17	Cementitious Backer Board			SF	22		
18	Drywall Board			SF	149		
19	Drywall Fastener	Self-drilling screws(100/pkt)		PKT	1.49		
20	Kerdi membrane			SF	22		
21	Kerdi membrane Fastener			SF	22		
22	Wall Ceramic Tile			SF	22		
23	Wall Paint			SF	149		
24	Drywall Tape			FT	28.11320755		

ARCHITECTURAL BOM



WALLS: INTERIOR 03

#	Item	Type	Description, Manufacturer, SKU	Unit	Quantity	Unit Price	Total
	CLOSET 1			SF	22.0		
25	Drywall Board			SF	149		
26	Drywall Fastener	Self-drilling screws(100/pkt)		PKT	1.49		
27	Wall Paint			SF	149		
28	Drywall Tape			FT	27.9392462		
	CLOSET 2			SF	22.0		
29	Drywall Board			SF	149		
30	Drywall Fastener	Self-drilling screws(100/pkt)		PKT	1.49		
31	Wall Paint			SF	149		
32	Drywall Tape			FT	27.9392462		
	CLOSET 3			SF	3.0		
33	Drywall Board			SF	52		
34	Drywall Fastener	Self-drilling screws(100/pkt)		PKT	0.52		
35	Wall Paint			SF	52		
36	Drywall Tape			FT	9.8		

ARCHITECTURAL BOM



WALLS: INTERIOR 04							
#	Item	Type	Description, Manufacturer, SKU	Unit	Quantity	Unit Price	Total
	WD			SF	9.0		
37	Cementitious Backer Board			SF	77.0		
38	Kerdi membrane			SF	77.0		
39	Kerdi membrane Fastener			SF	77.0		
40	Wall Ceramic Tile			SF	77.0		
	WH			SF	8.0		
41	Drywall Board			SF	84.0		
42	Drywall Fastener	Self-drilling screws(100/pkt)		PKT	0.8		
43	Wall Paint			SF	84.0		
44	Drywall Tape			FT	15.8		
	HALL			SF	27.0		
45	Drywall Board			SF	79.0		
46	Drywall Fastener	Self-drilling screws(100/pkt)		PKT	0.8		
47	Wall Paint			SF	79.0		
48	Drywall Tape			FT	14.9		
1	Wall Skirting	Ceramic		FT	127.0		

ARCHITECTURAL BOM



#	DOORS						
	Item	Type	Description, Manufacturer, SKU	Unit	Quantity	Unit Price	Total
1	Interior Swinging	3' - 0" X 6'-8"		PCS	1		
2	Interior Swinging	2' - 6" X 6'-8"		PCS	1		
3	Interior Swinging	2' - 4" X 6'-8"		PCS	1		
4	Interior Sliding	10' - 0" X 6'- 8"		PCS	2		
5	Interior Swinging	2' - 8" X 6'-8"		PCS	1		
6	Exterior Swinging	5' - 0" X 6'-8"		PCS	1		
7	Exterior Door Trim			FT	18.4		
8	Interior Door Trim			FT	239.4		
9	Entry Lock set			PCS	1		
10	Privacy Lock set			PCS	3		
11	Passage Lock set			PCS	3		
12							
13							
14							
15							

ARCHITECTURAL BOM



WINDOWS							
#	Item	Type	Description, Manufacturer, SKU	Unit	Quantity	Unit Price	Total
1	Single Hung	3' - 3" X 3'-3"		PCS	2		
2	Sliding	3' - 3" X 2'-3"		PCS	4		
3	Sliding	3' - 3" X 1'-9"		PCS	1		
4	Casment	2' - 9" X 3'-9"		PCS	6		
5	Exterior Window Trim			FT	160		
6	Interior Window Trim			FT	160		
7							
8							
9							
10							
11							
12							
13							
14							
15							

ARCHITECTURAL BOM



#	ROOF 01						
	Item	Type	Description, Manufacturer, SKU	Unit	Quantity	Unit Price	Total
1	Roof Covering			SF	1104.0		
2	Roof Covering Fastener			PCS	552		
3	Roof Felt Paper			SF	1104.0		
4	Roof Felt Paper Fastener			PCS	3312.0		
5	Roof Sheathing			SF	1104.0		
6	Roof Sheathing Fastener			PCS	8832		
7	Batten			FT	0.0		
8	Batten Fastener			PCS	0.0		
9	Soffit			SF	151.0		
10	Soffit Fastener			PCS	75.5		
11	Fascia			FT	169.0		
12	Fascia board fastener			PCS	85		
13	Roof Insulation			SF	1104.0		
14							
15							