


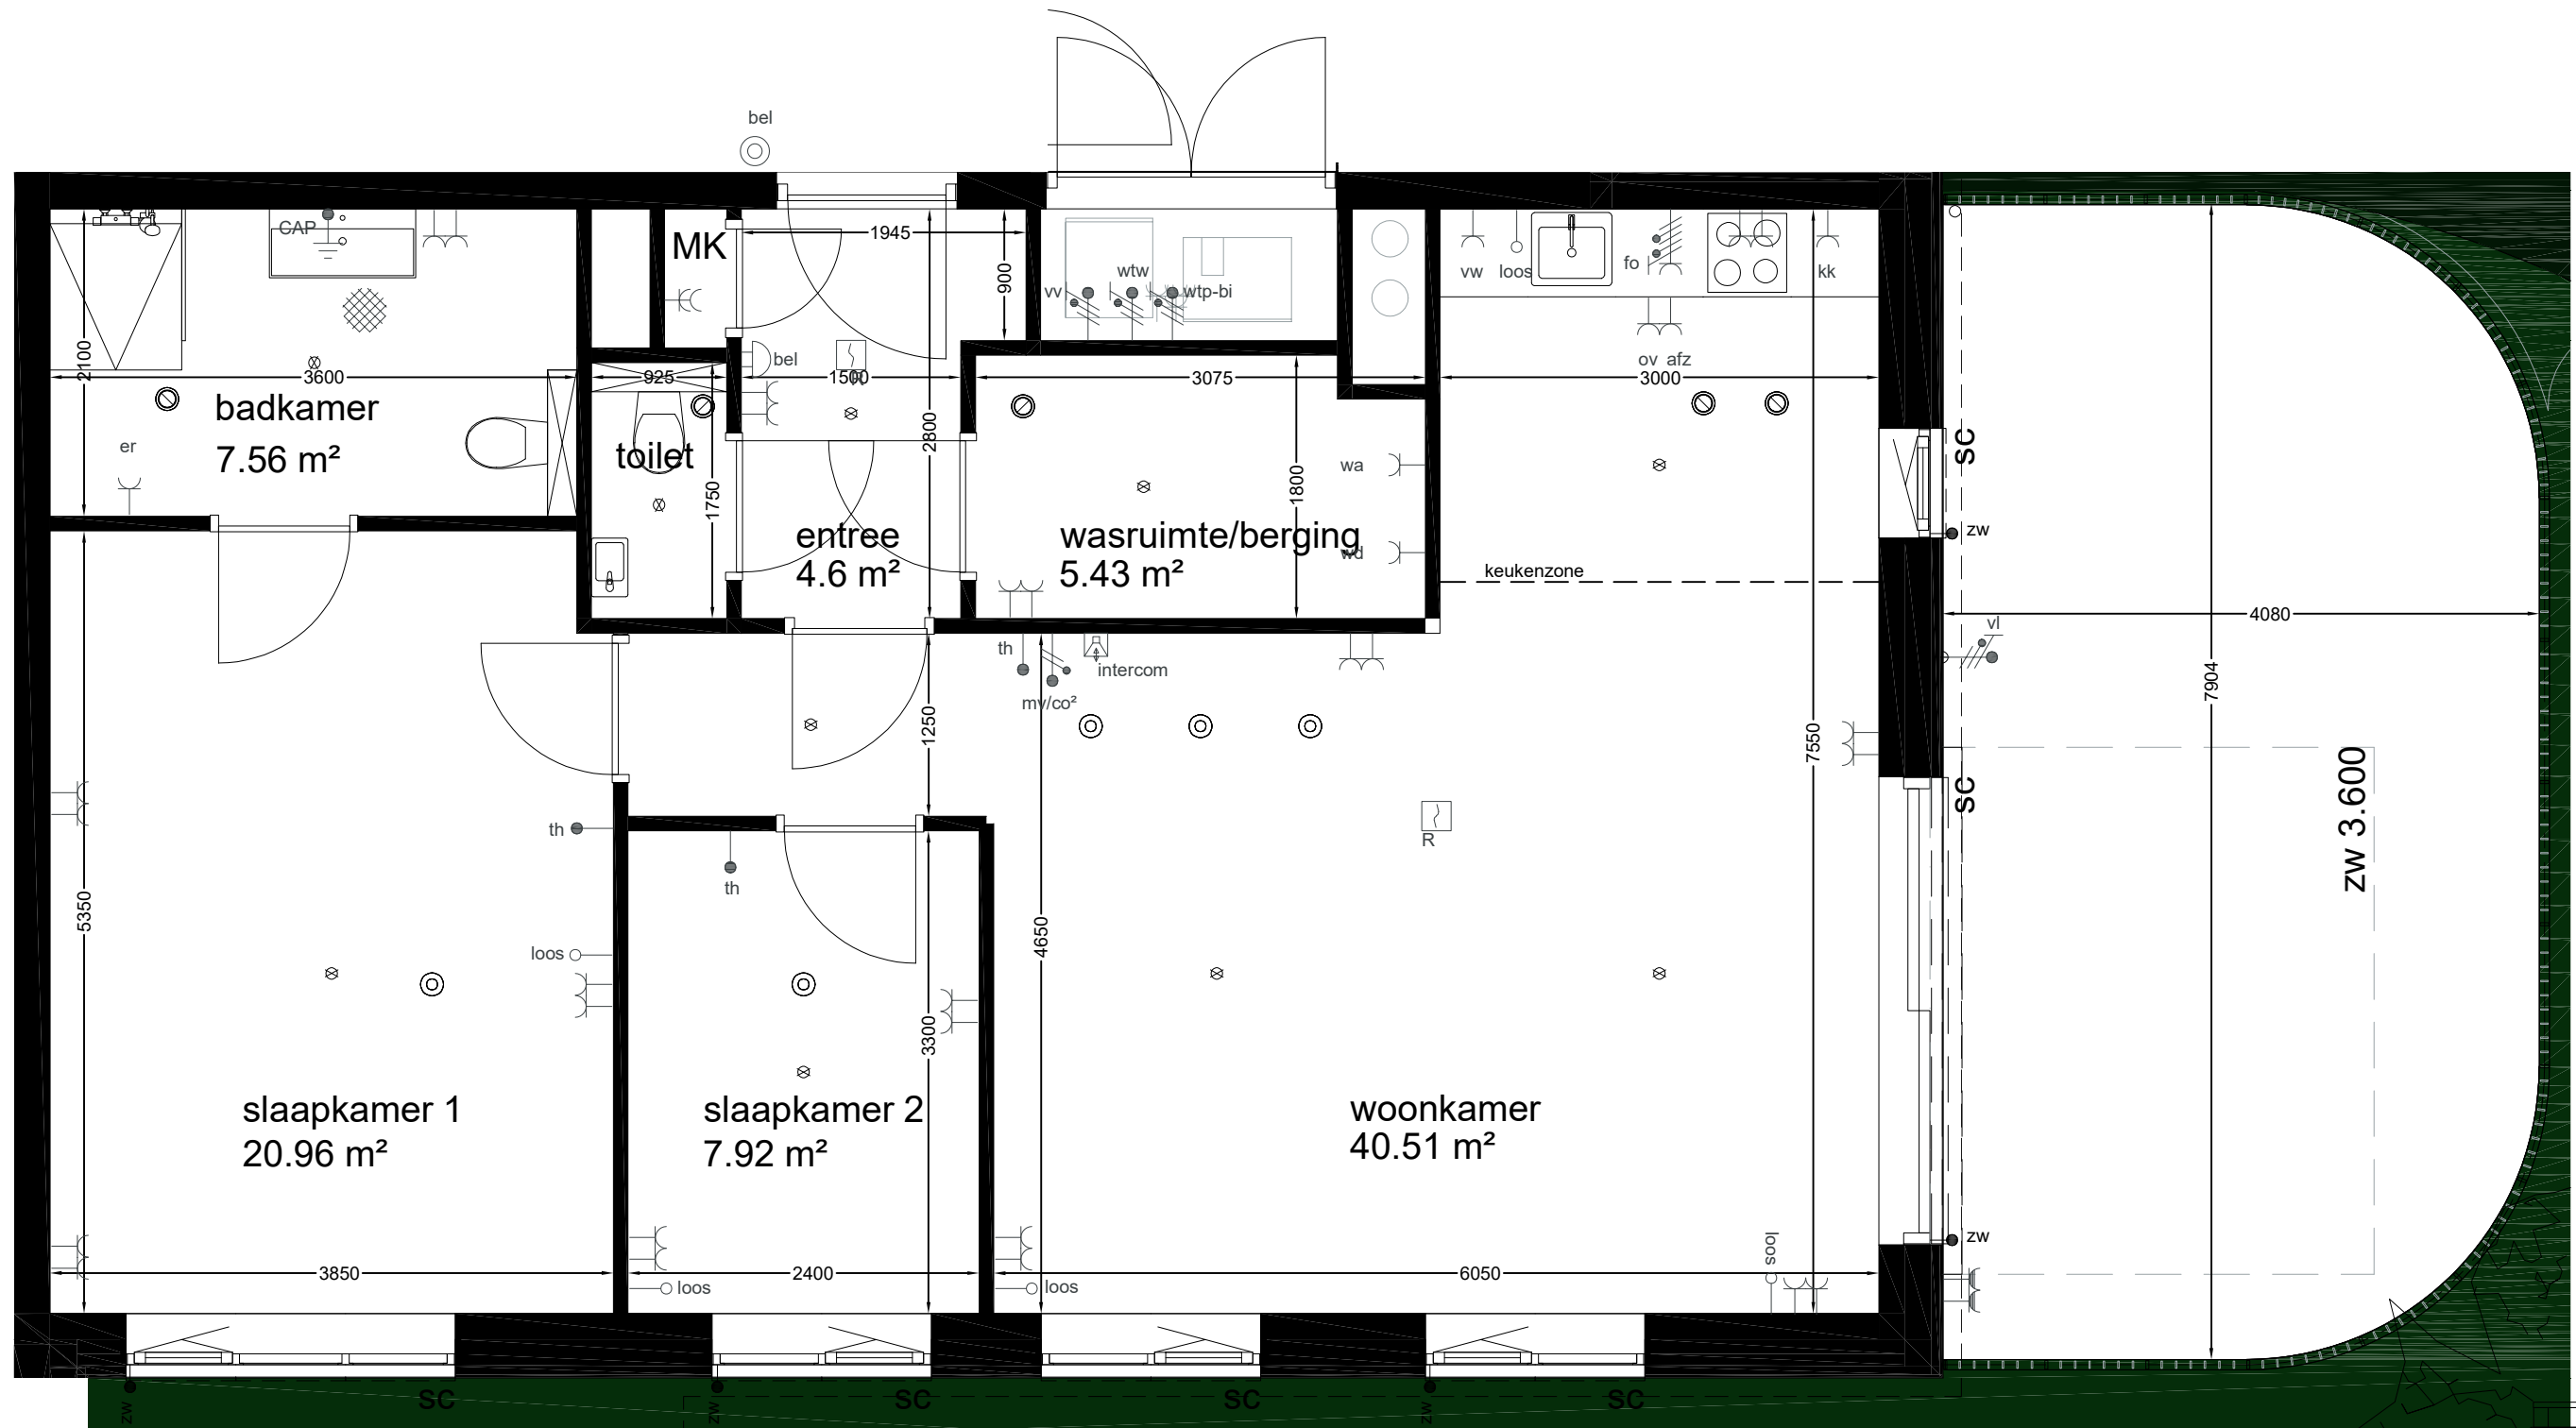
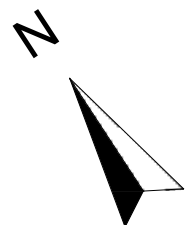
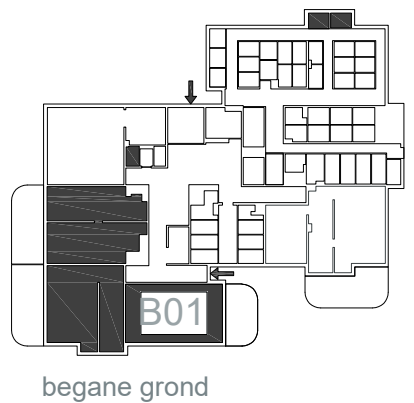
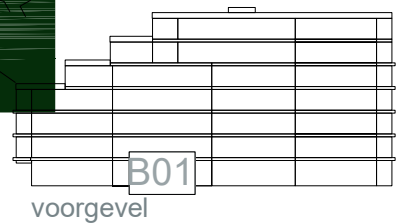
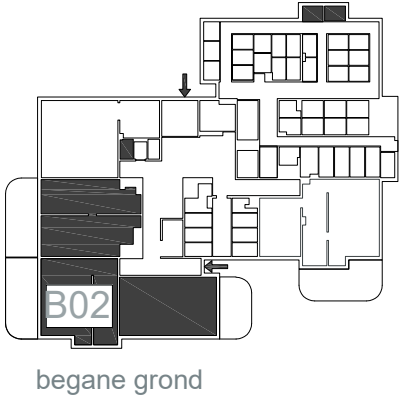


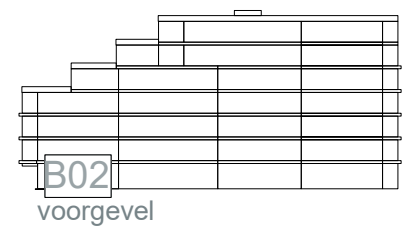


appartement B01



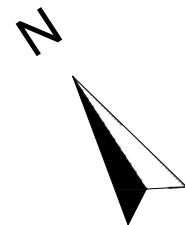


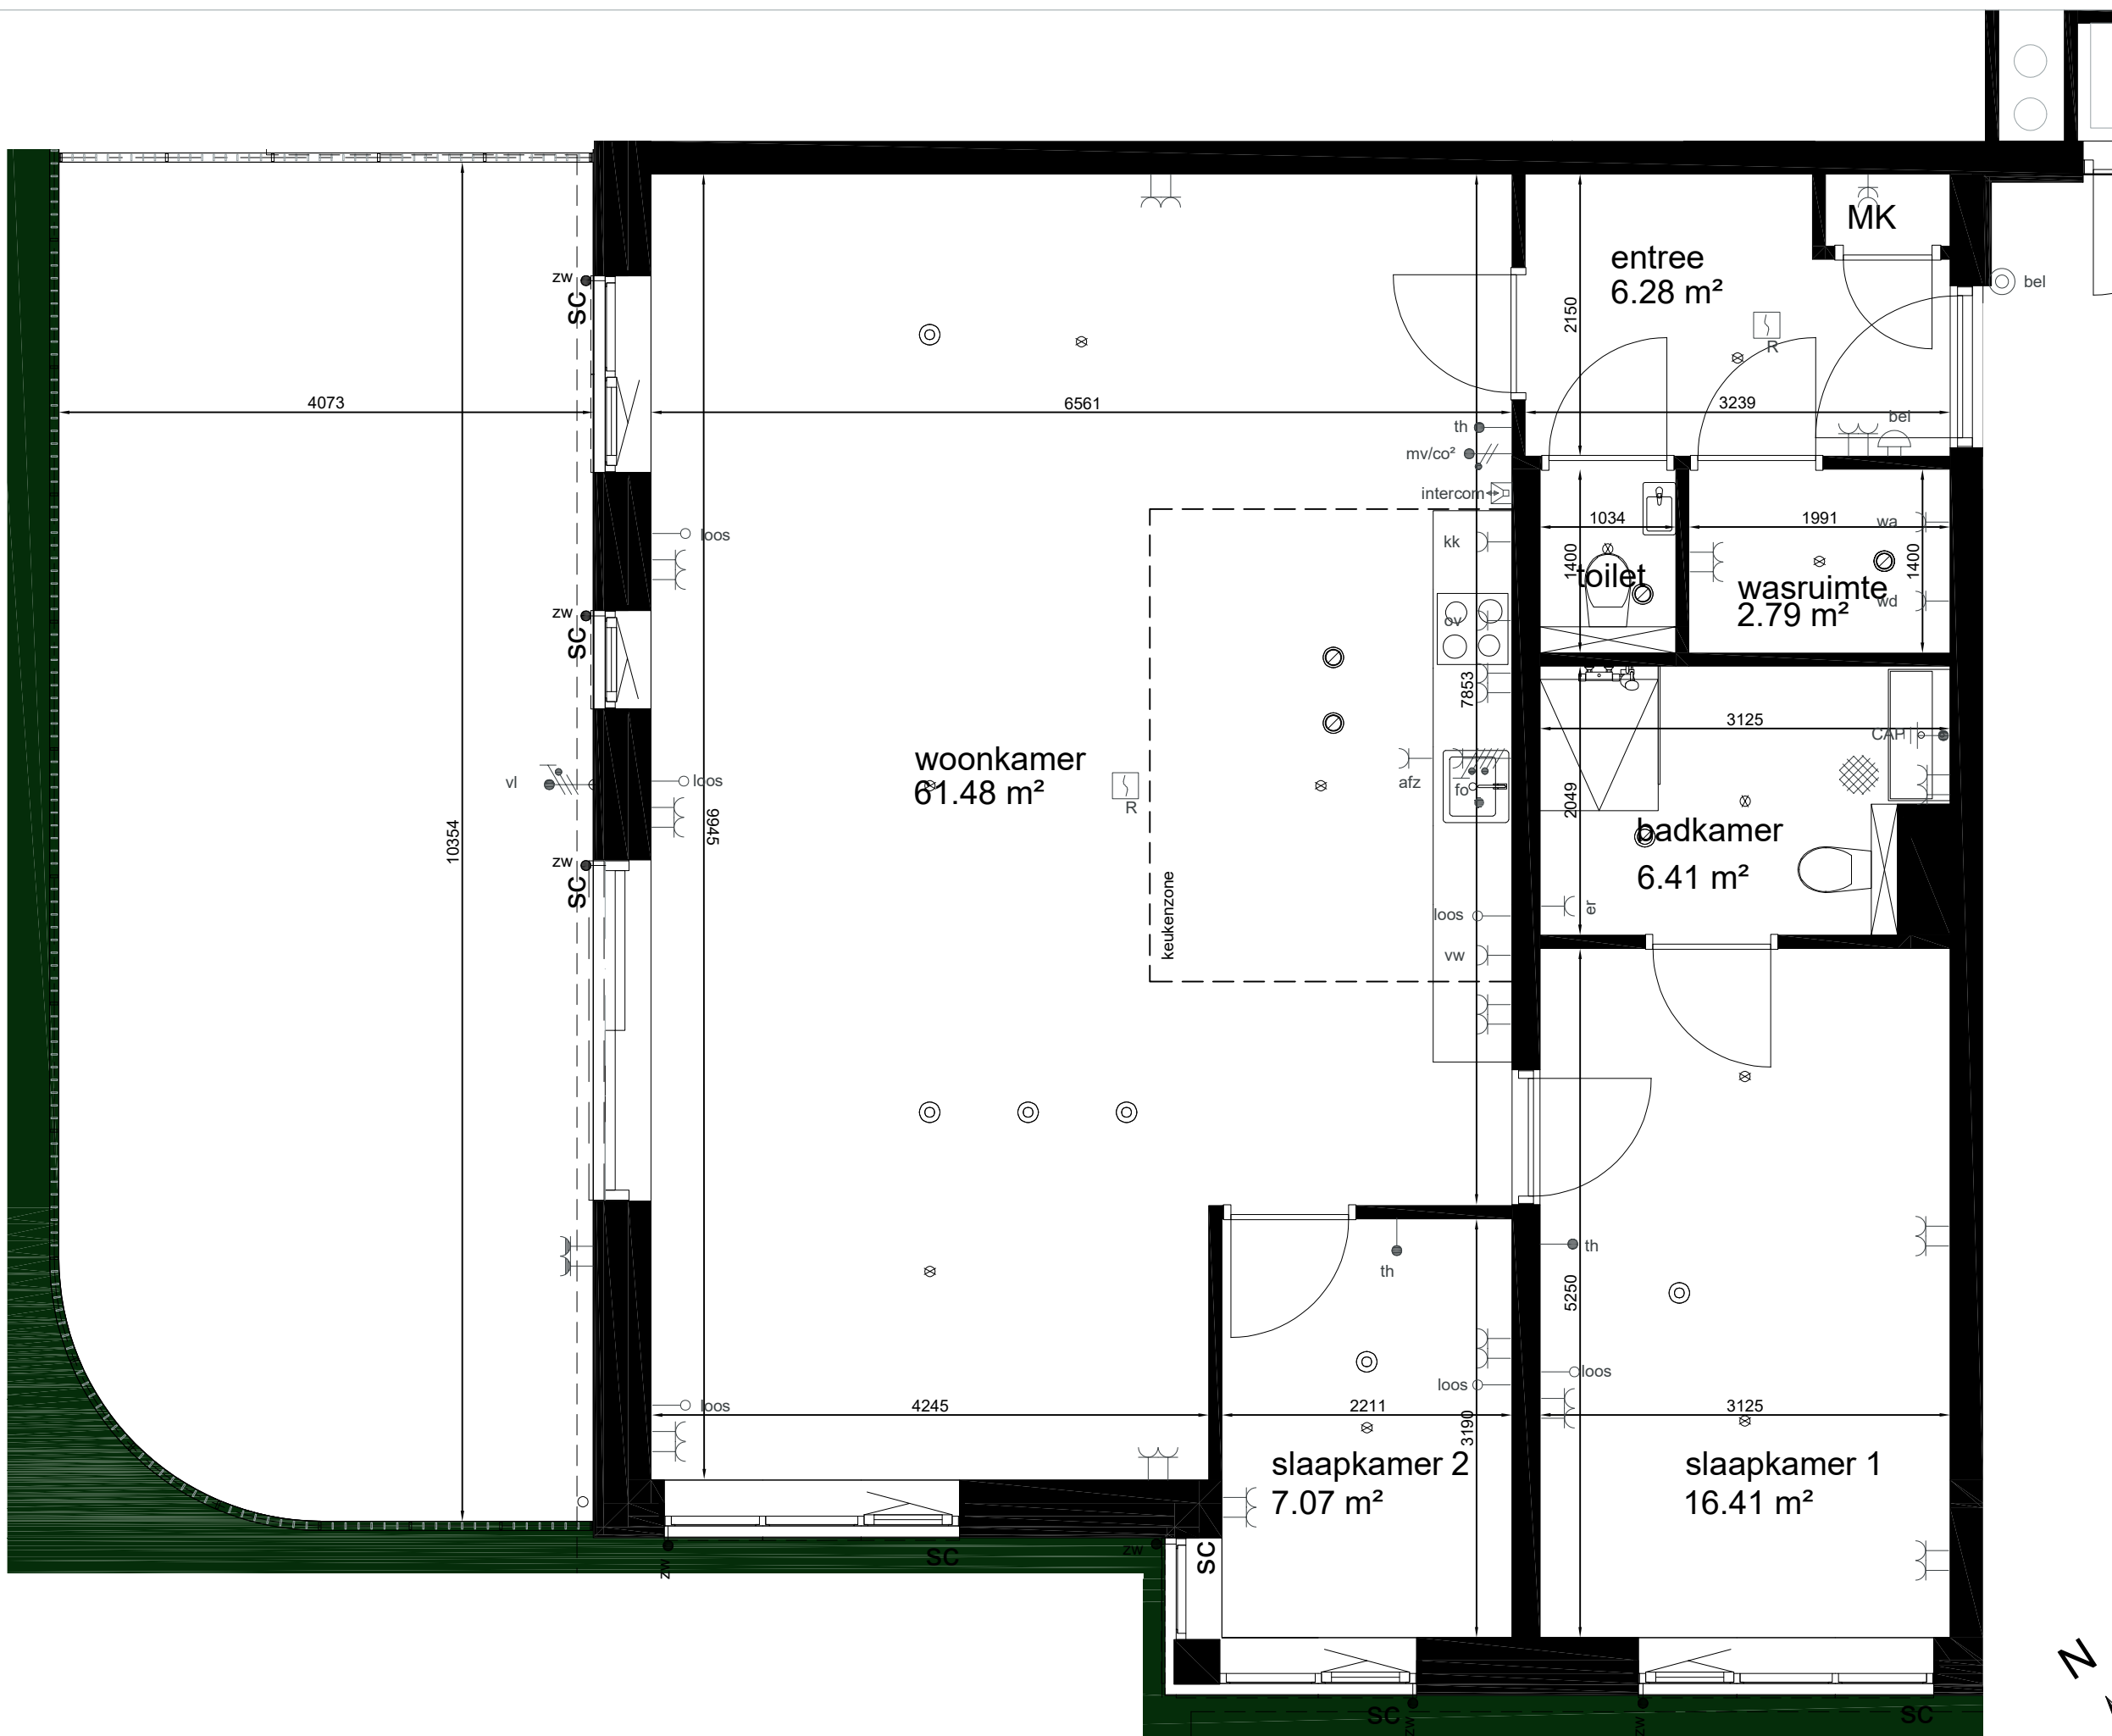

appartement B02


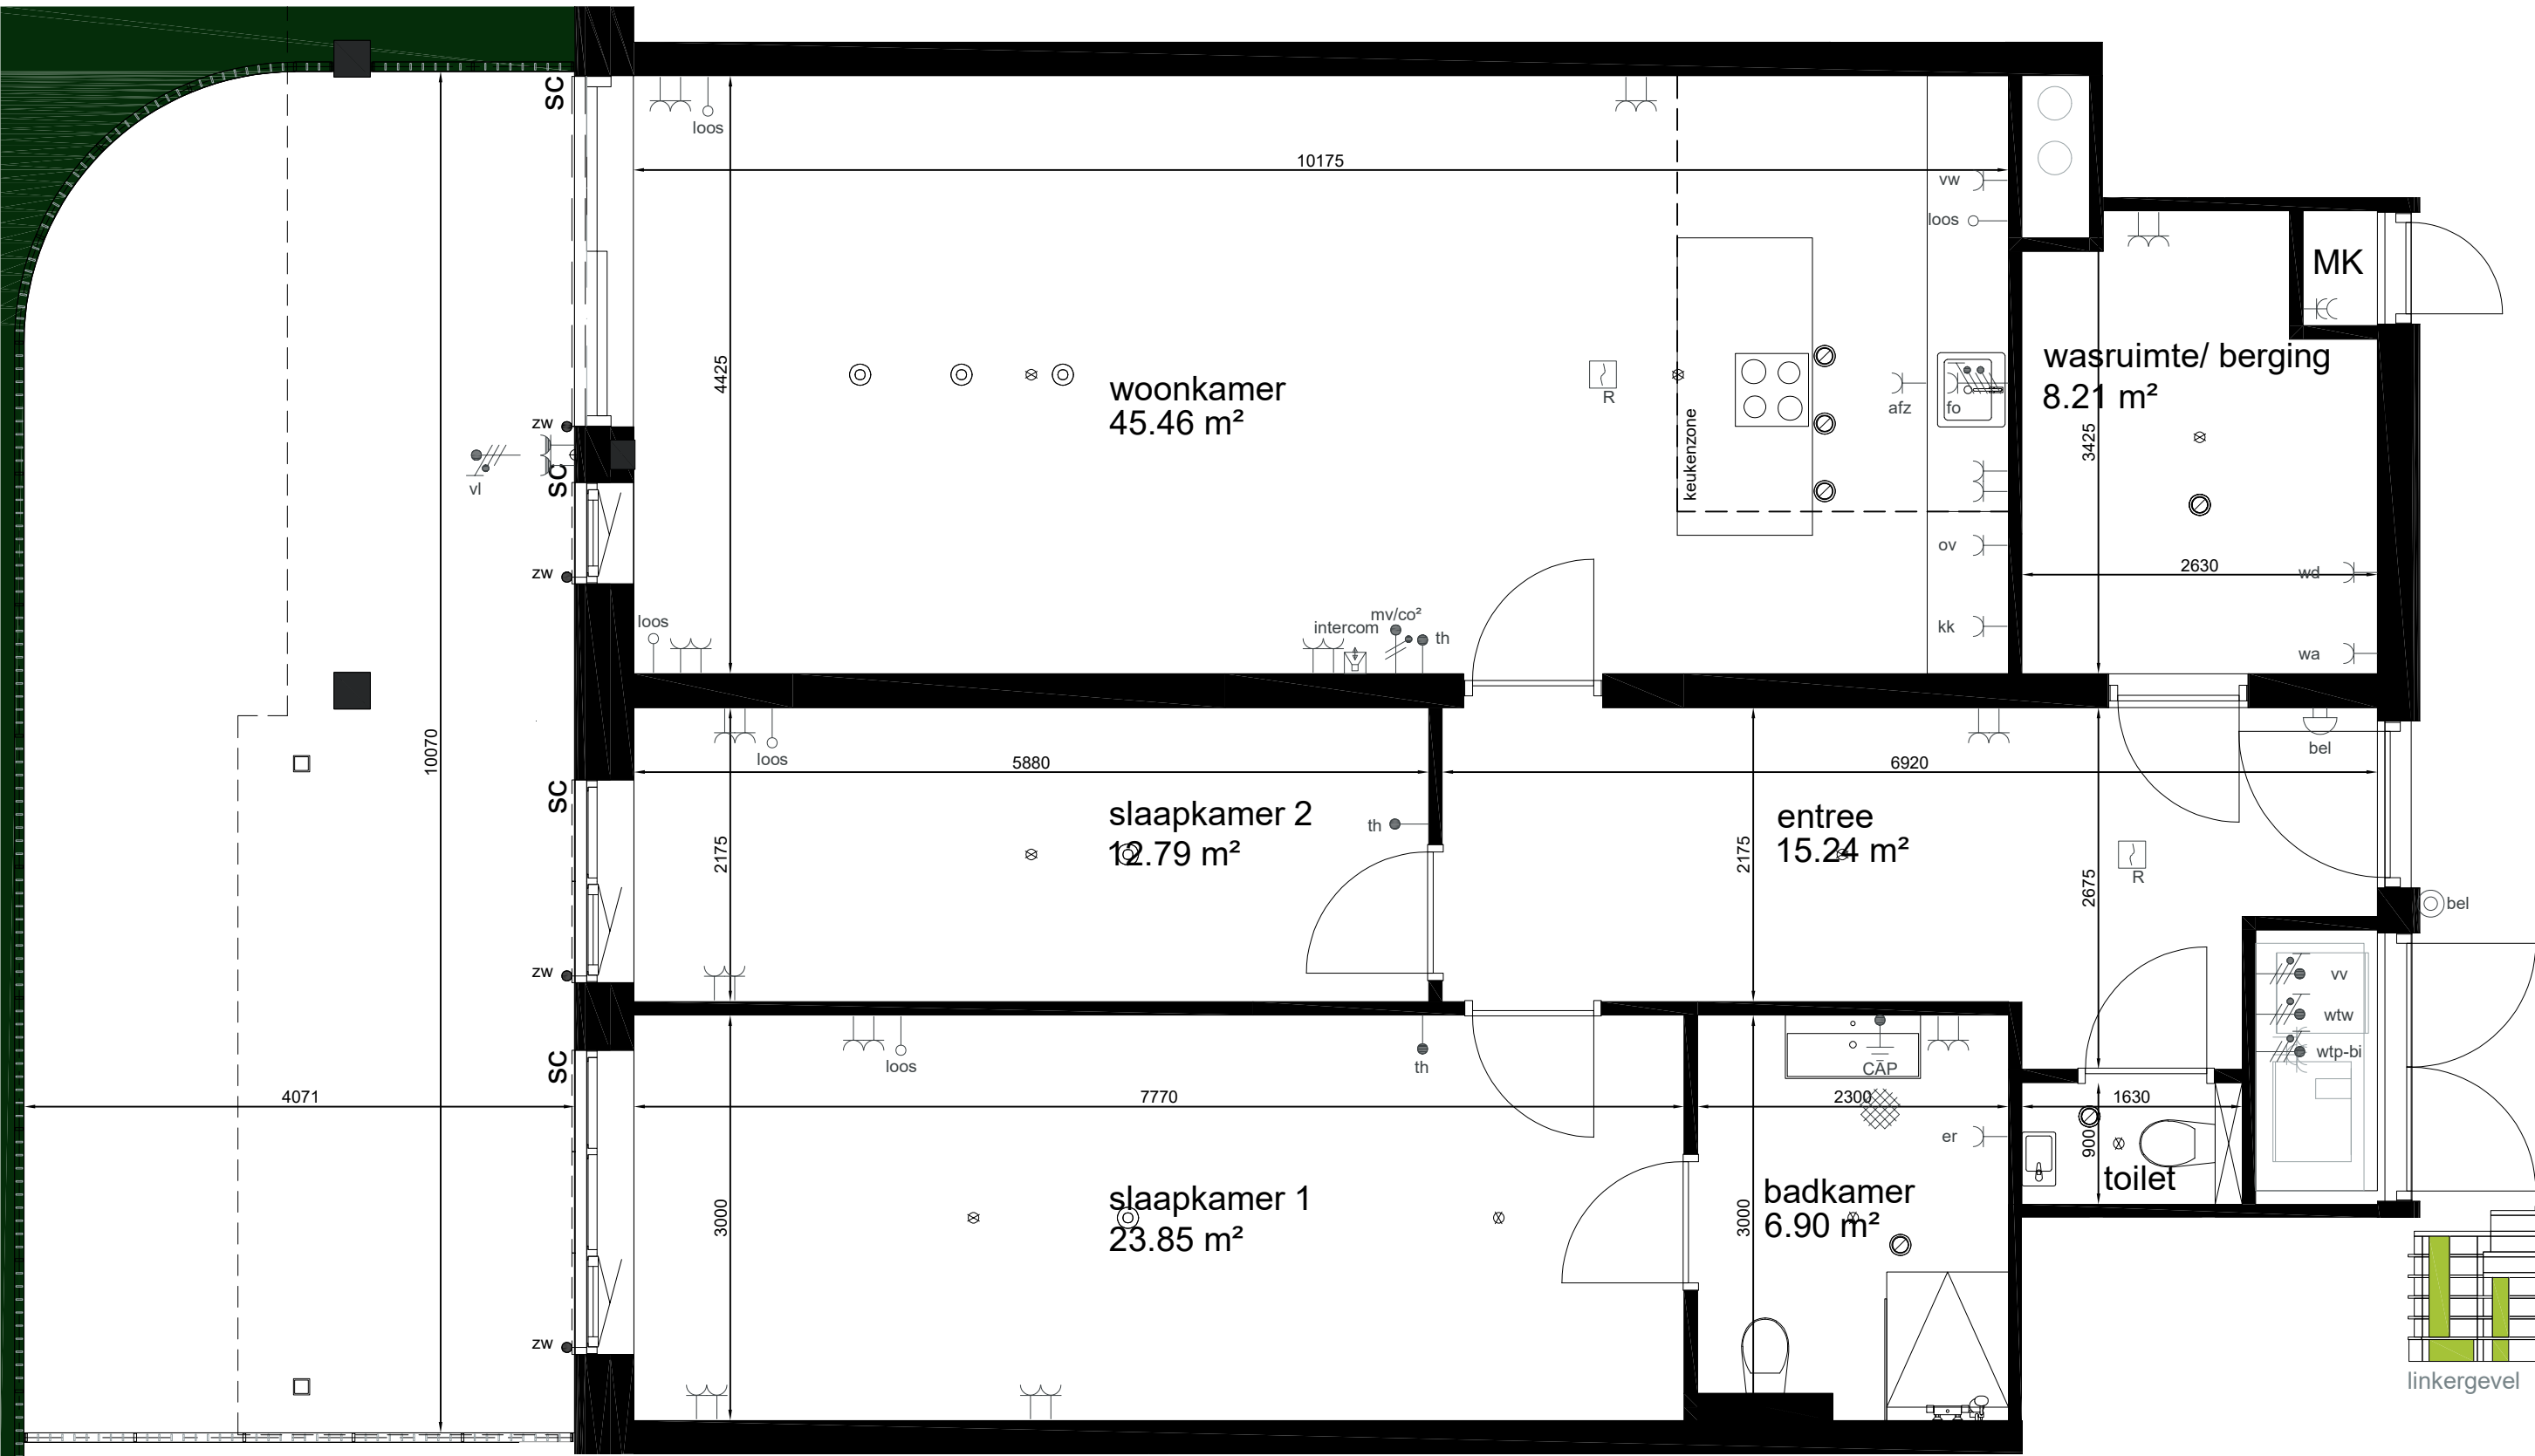





appartement B03

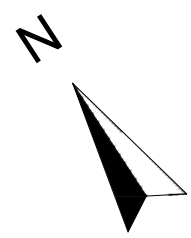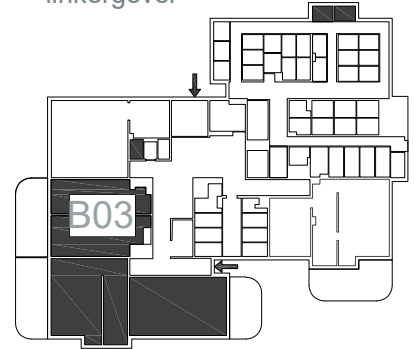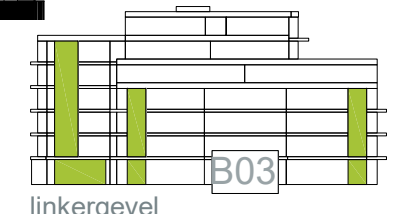




appartement B04

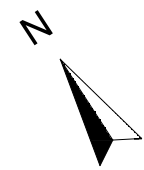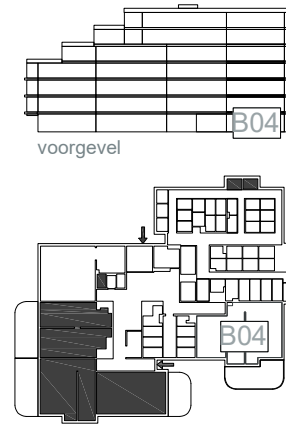


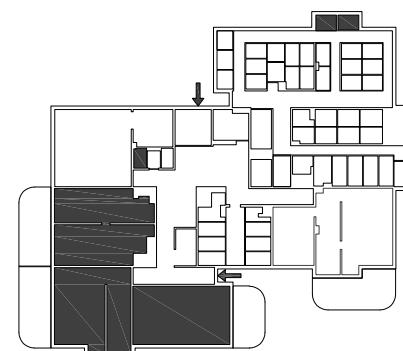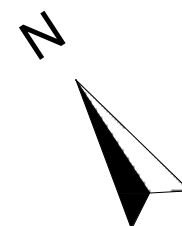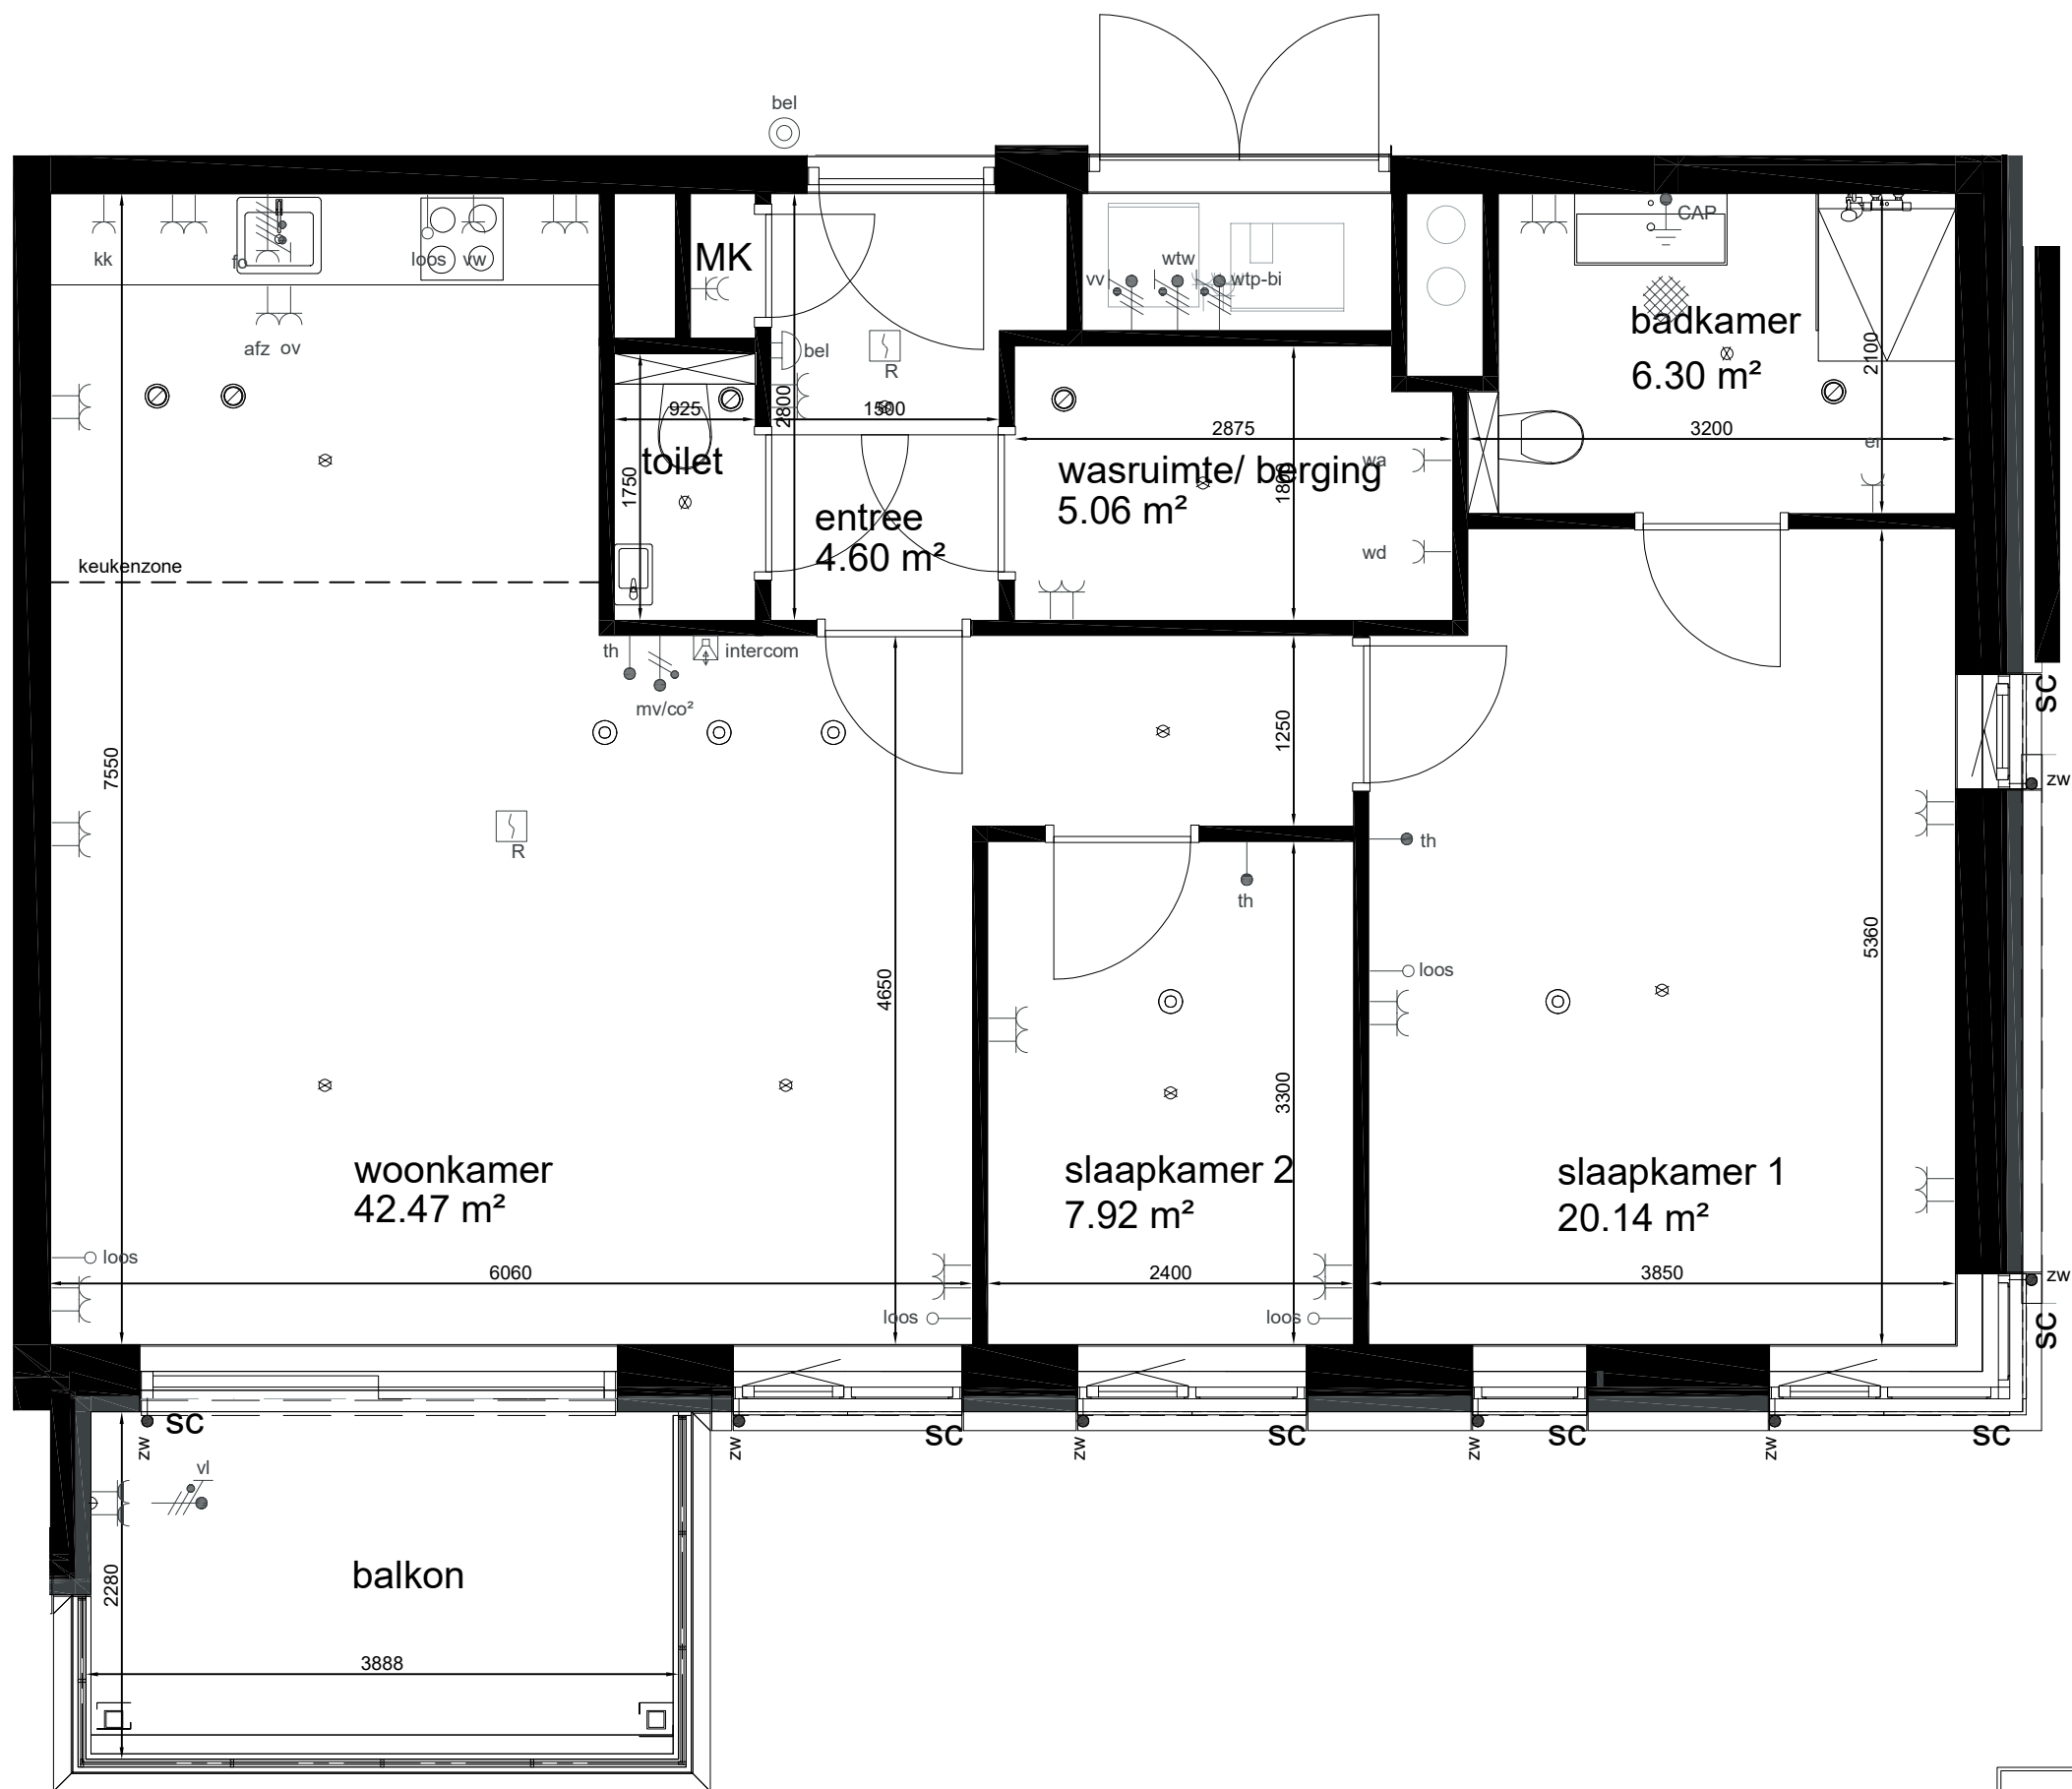

begane grond


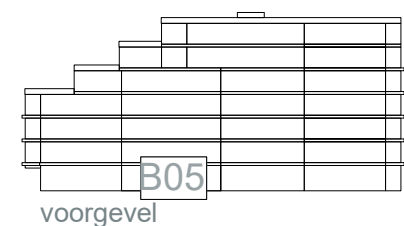


voorgevel

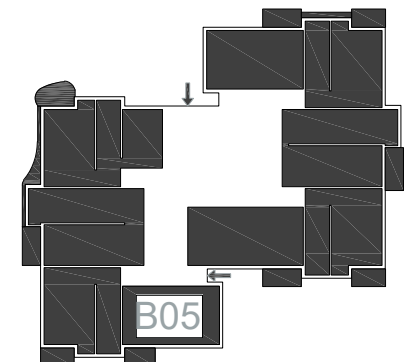


1e verdieping





appartement B05

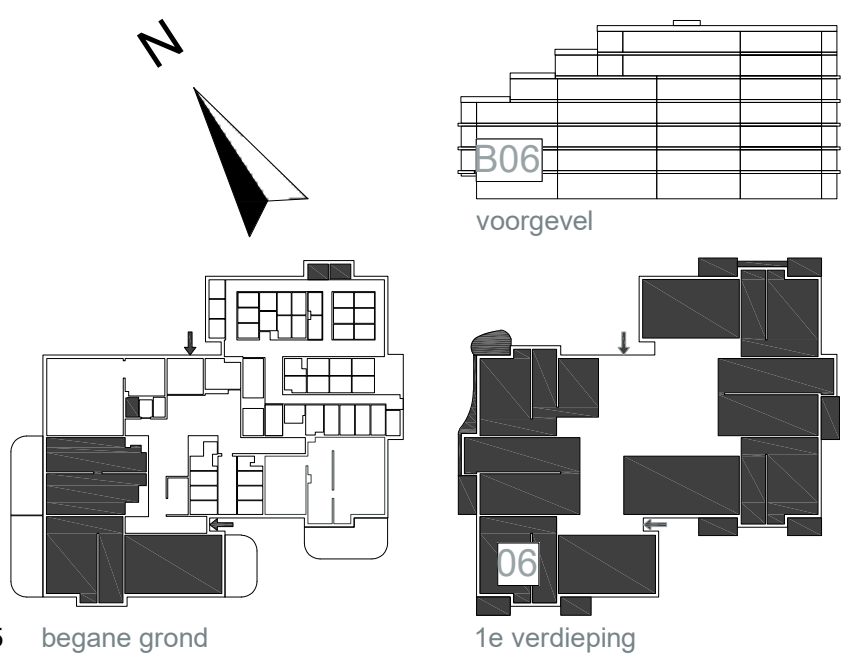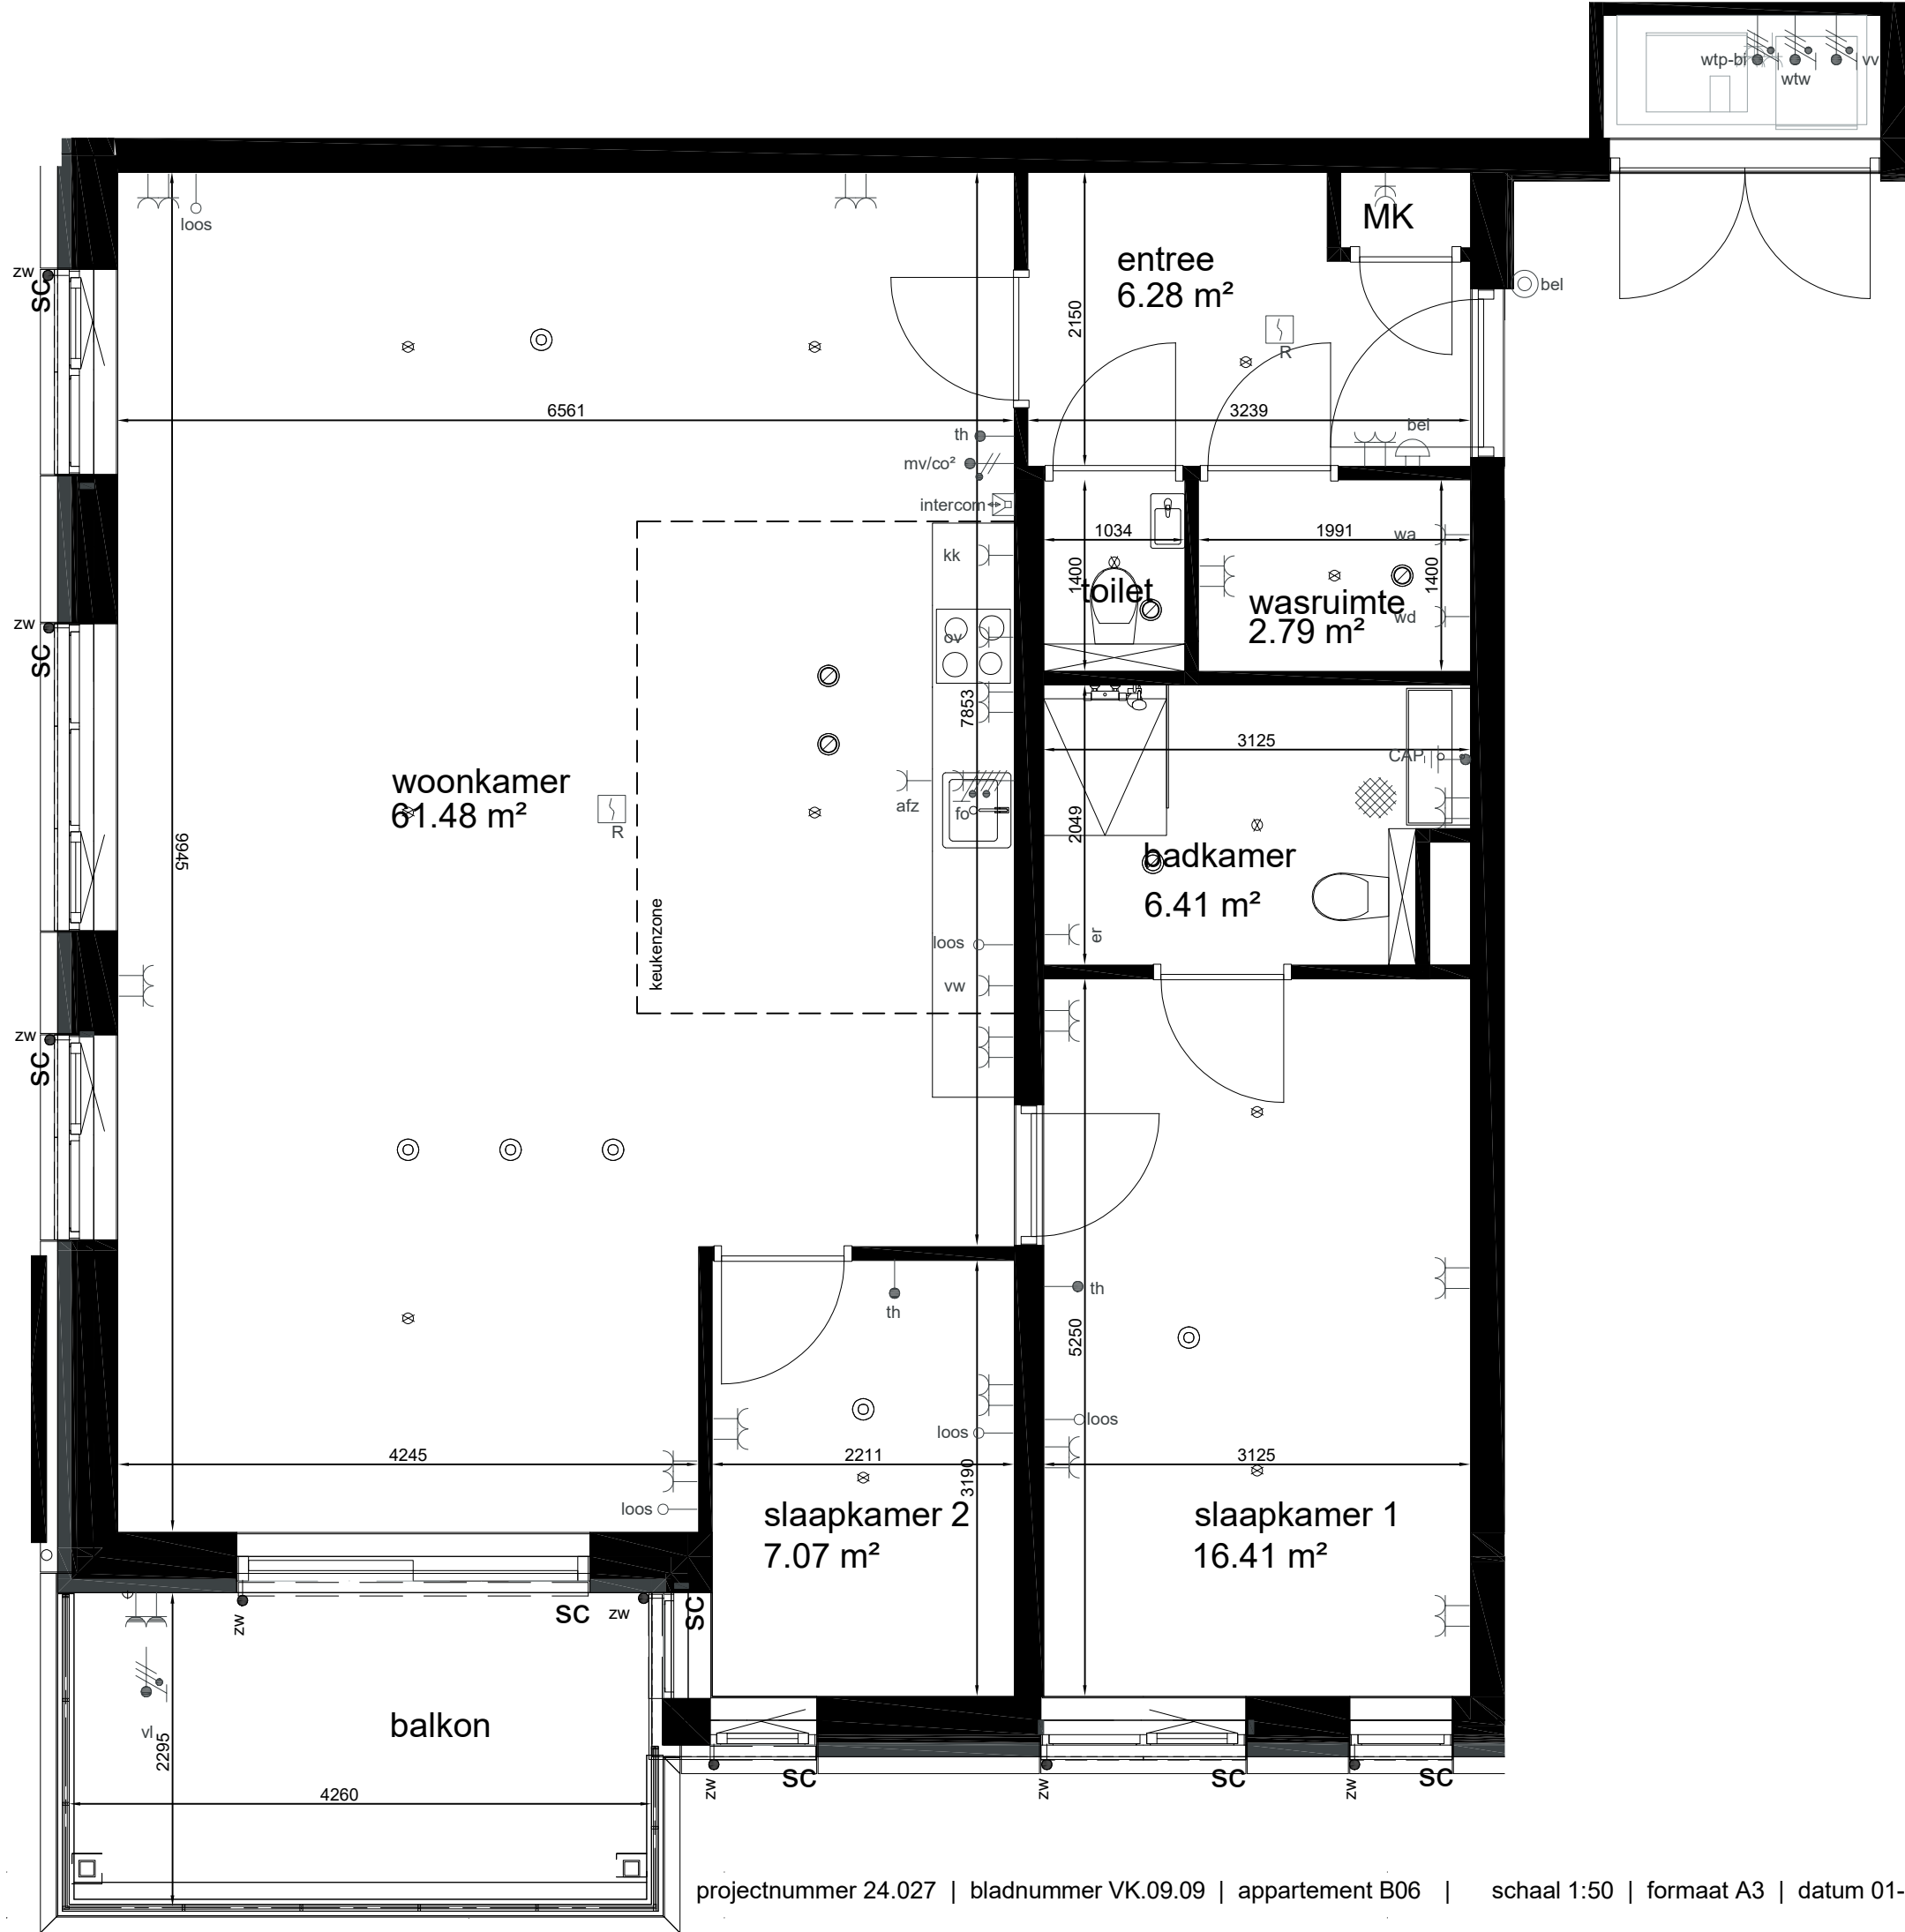


appartement B06



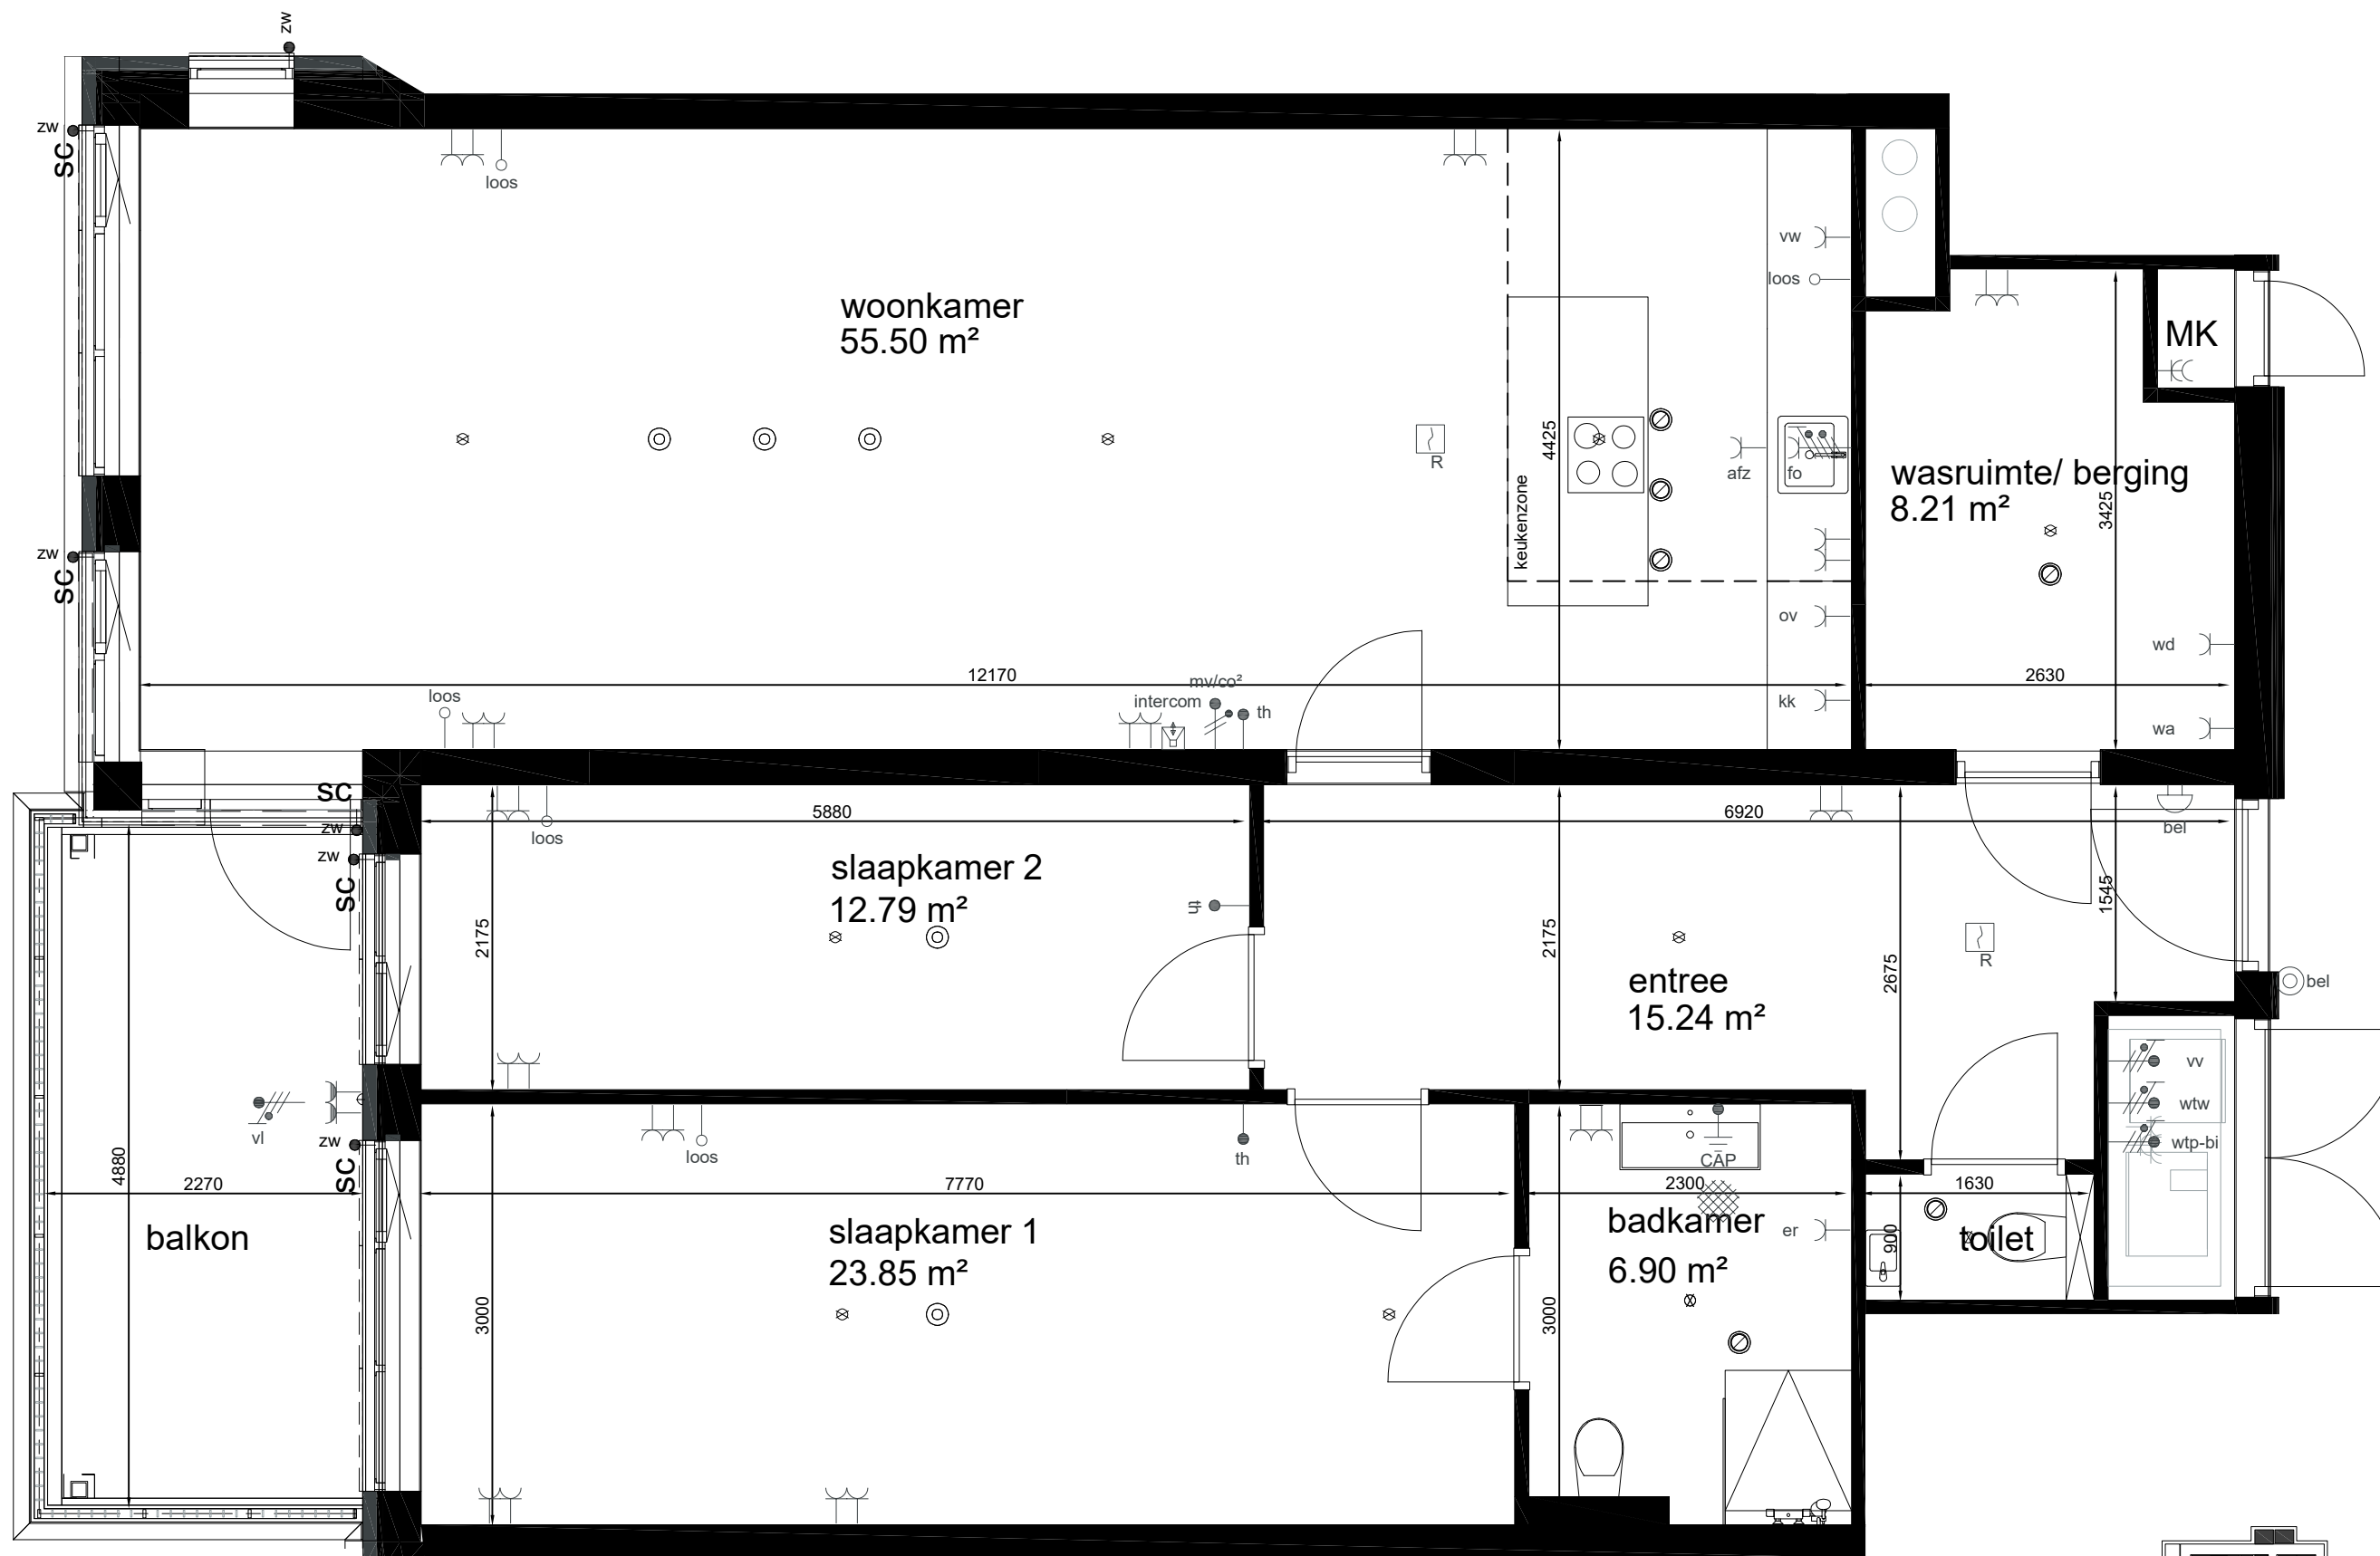



appartement B07

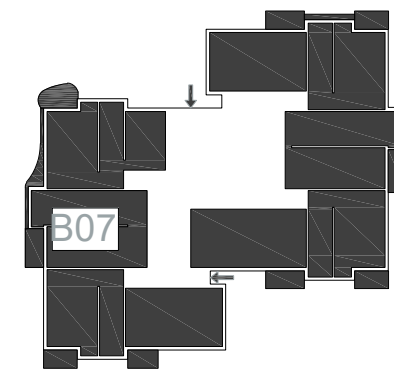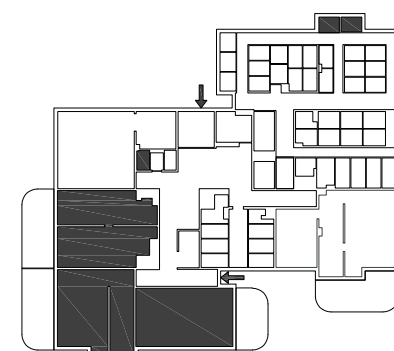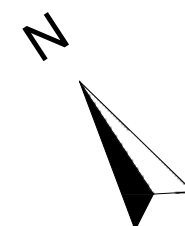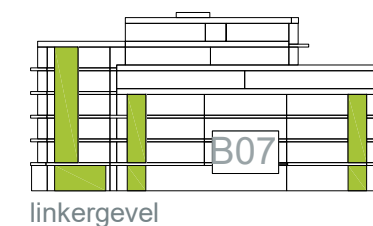

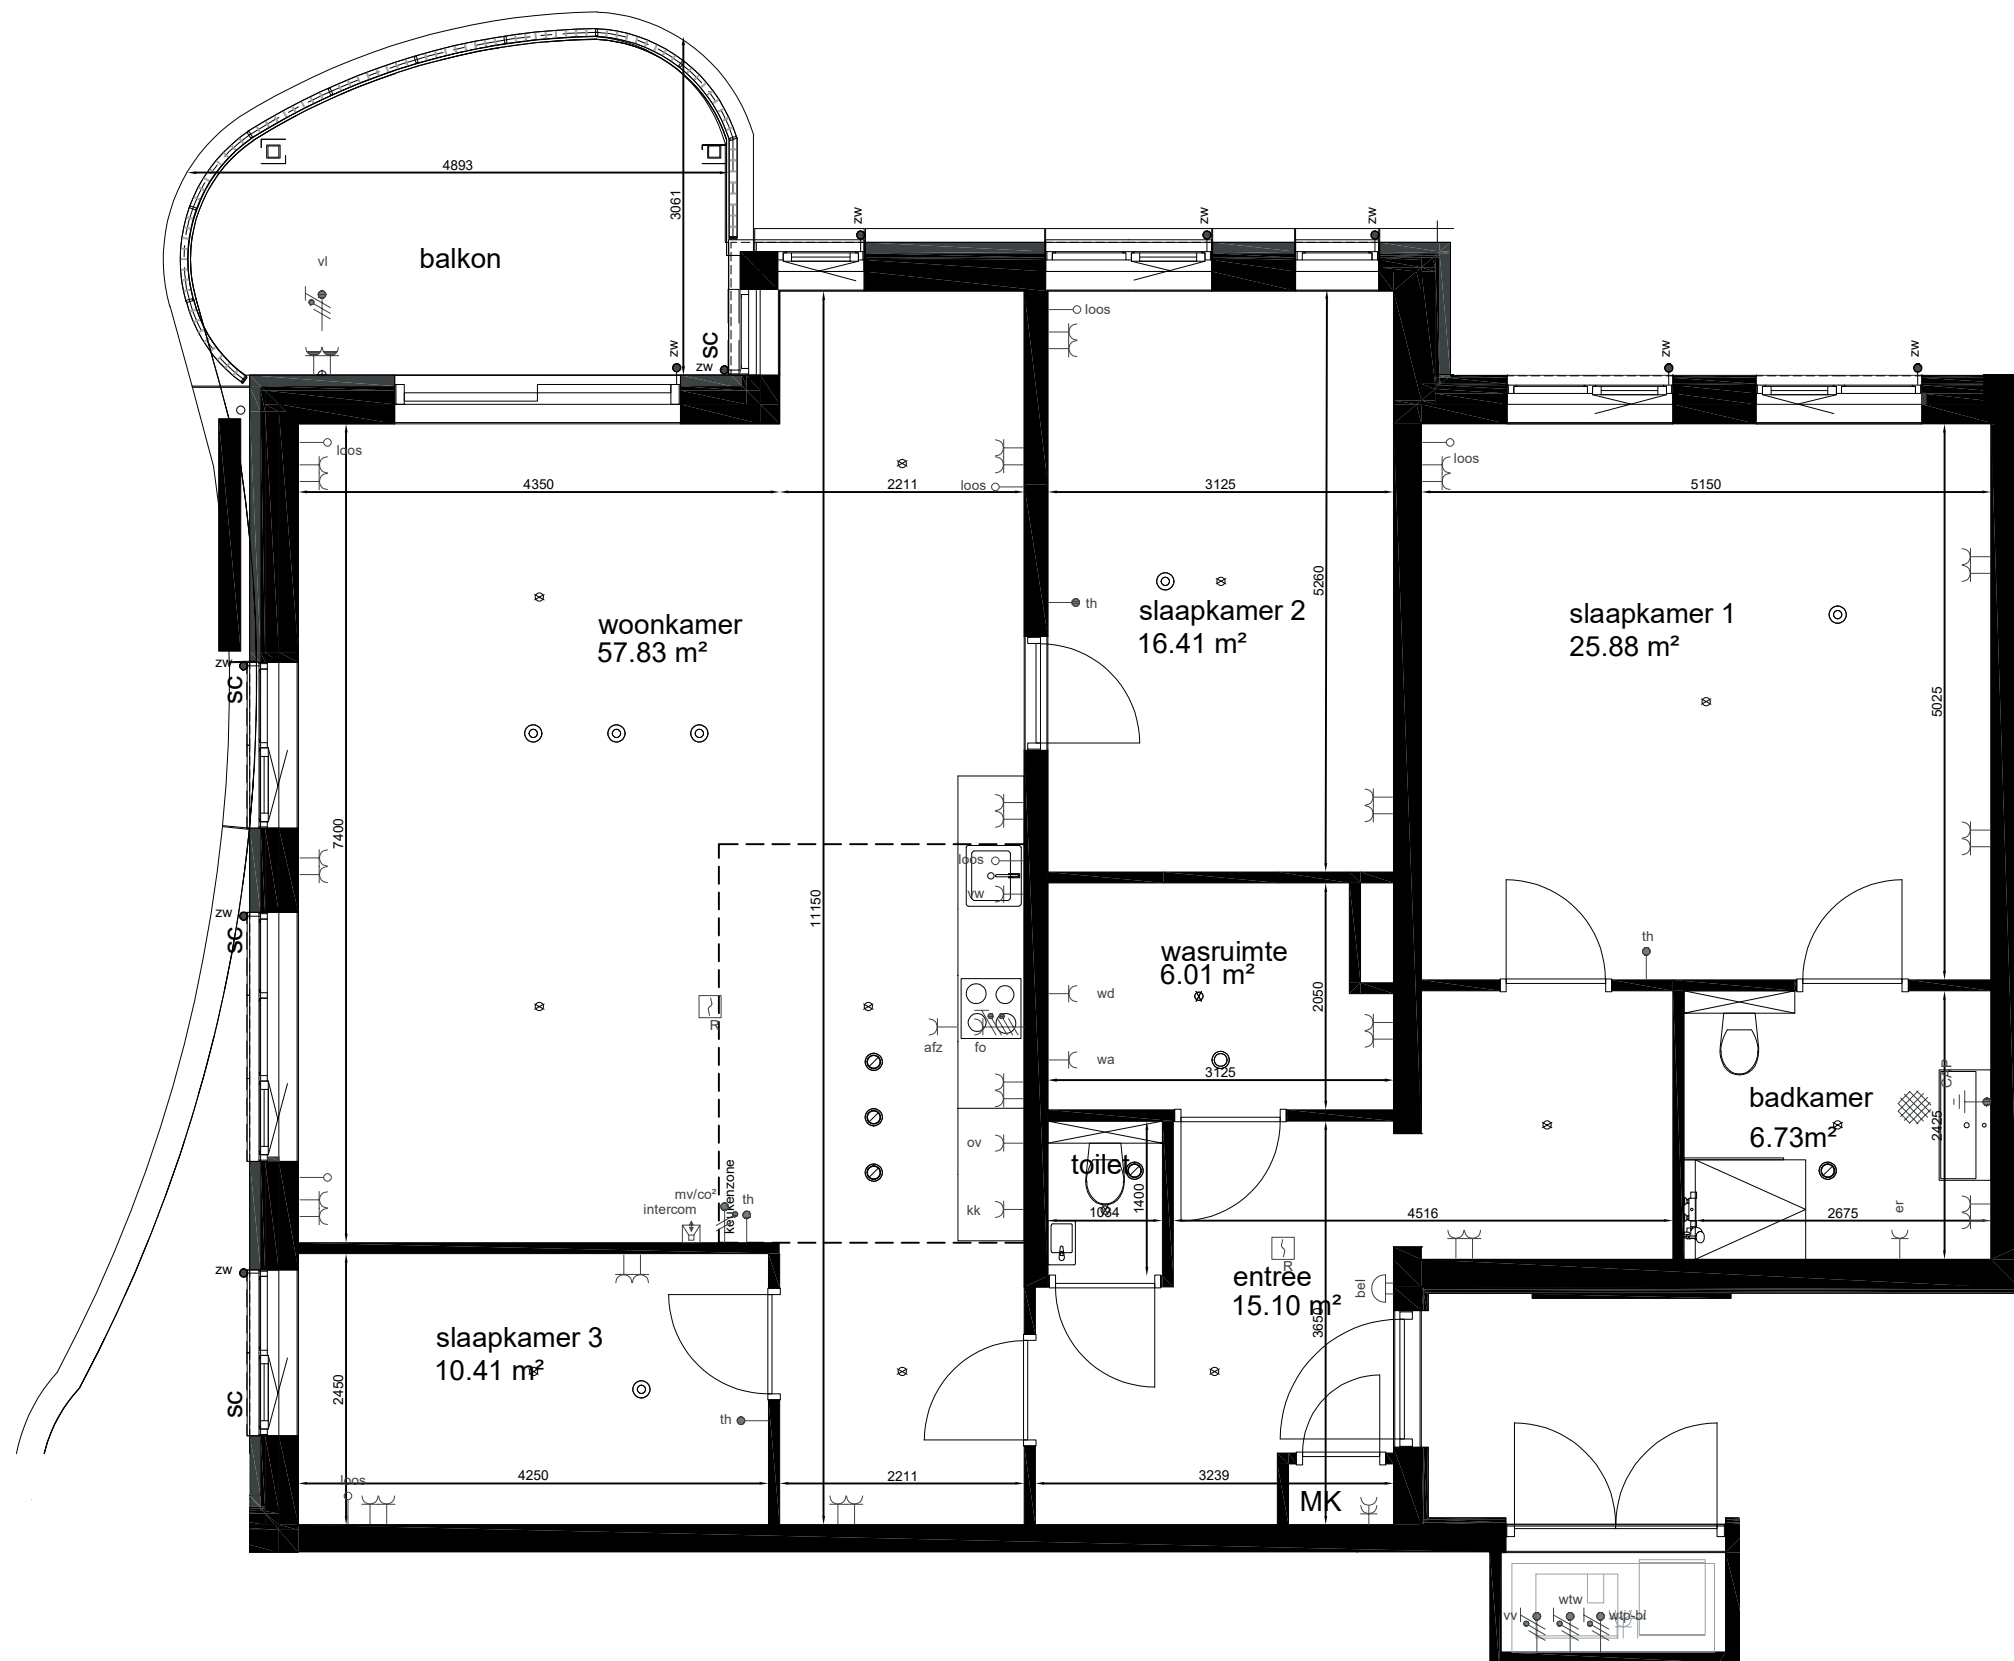



appartement B08

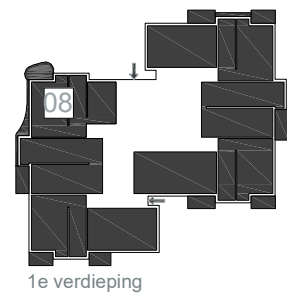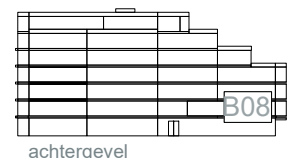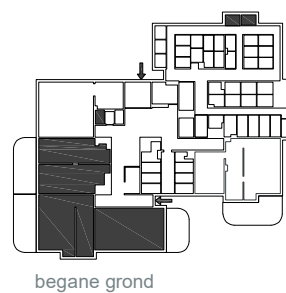


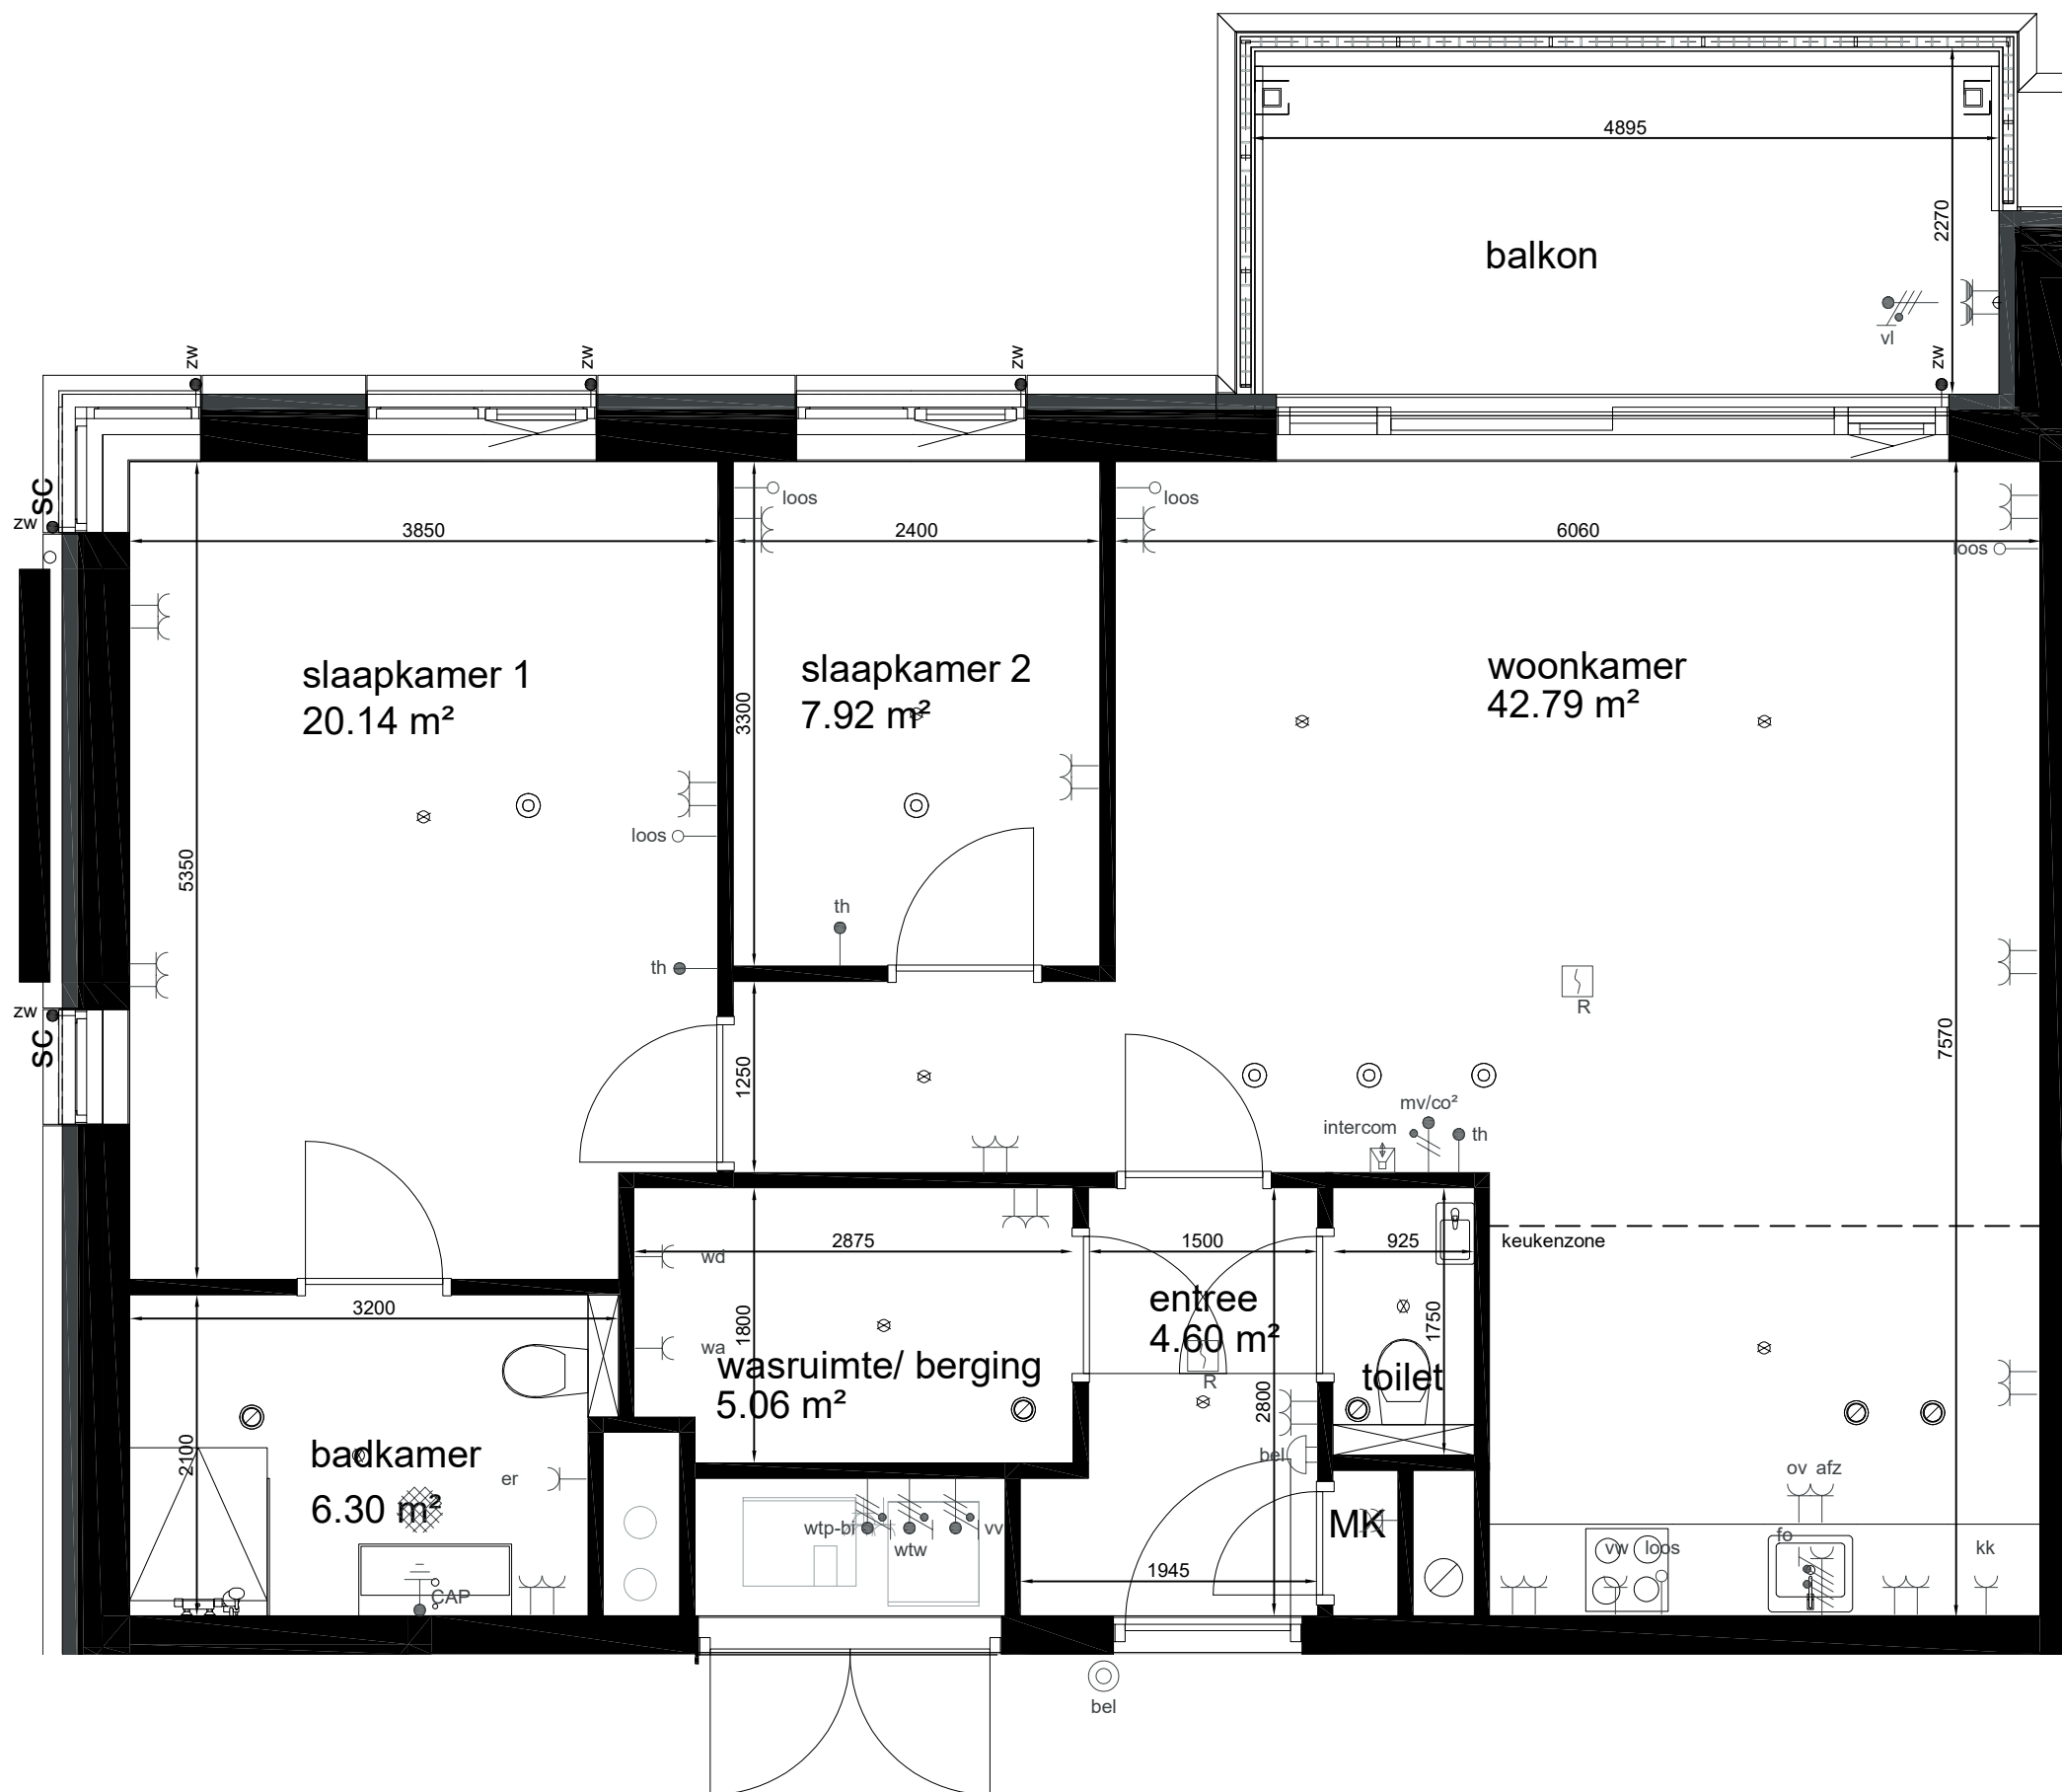


appartement B09




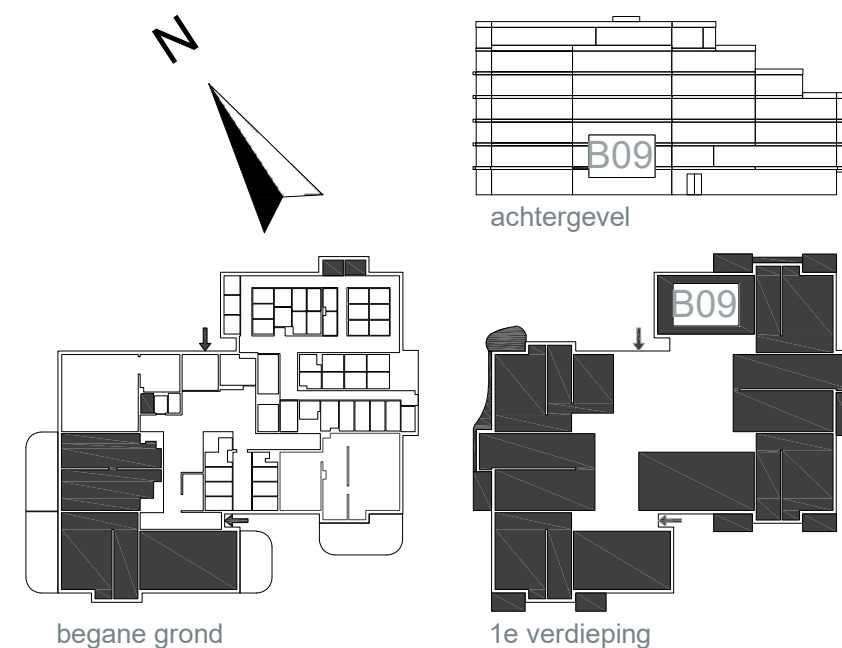



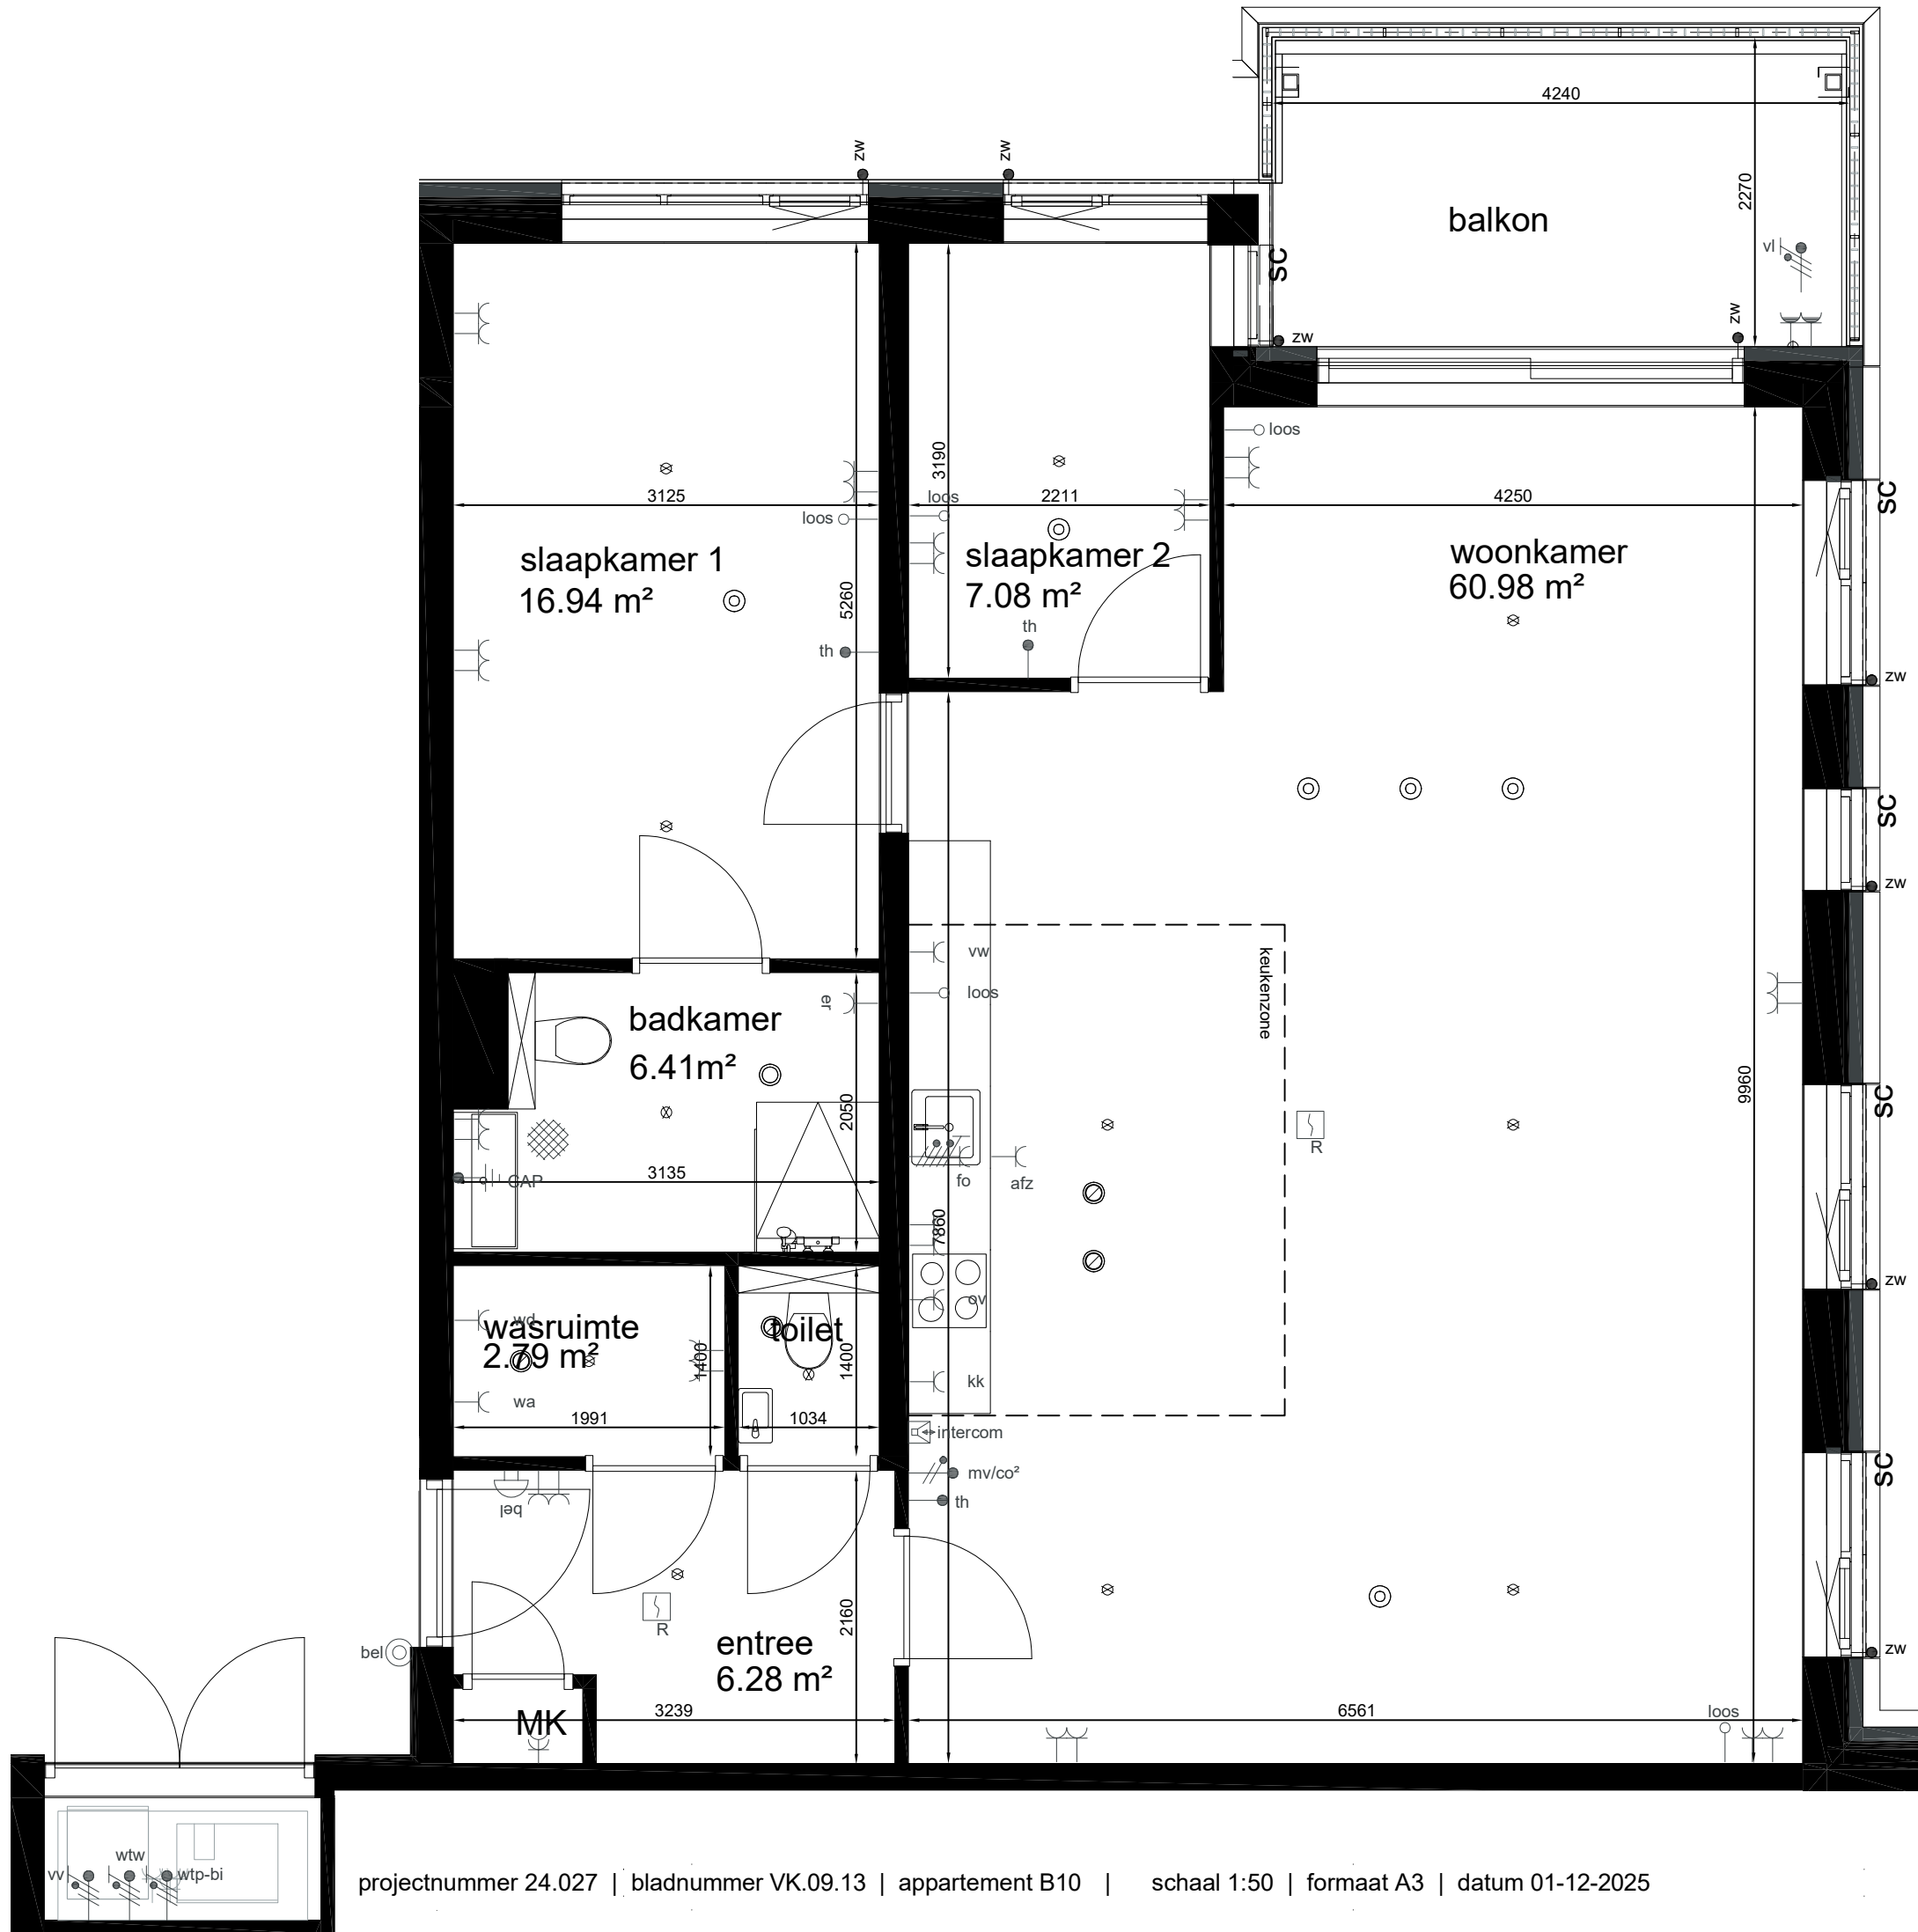


appartement B10

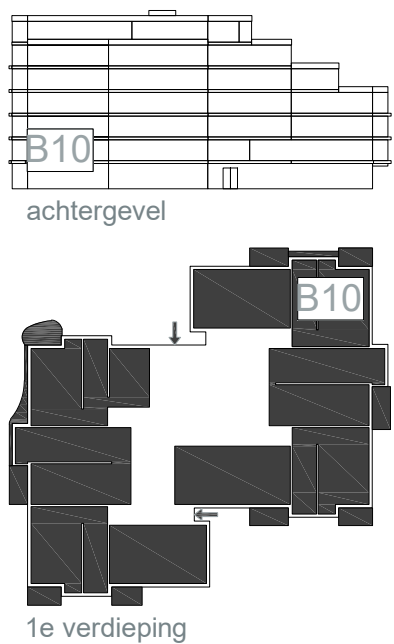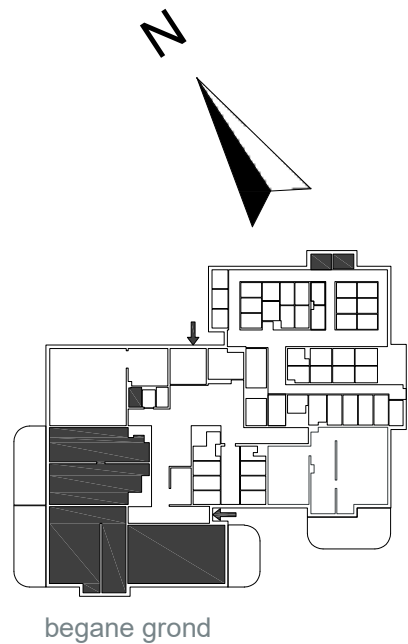


appartement B11

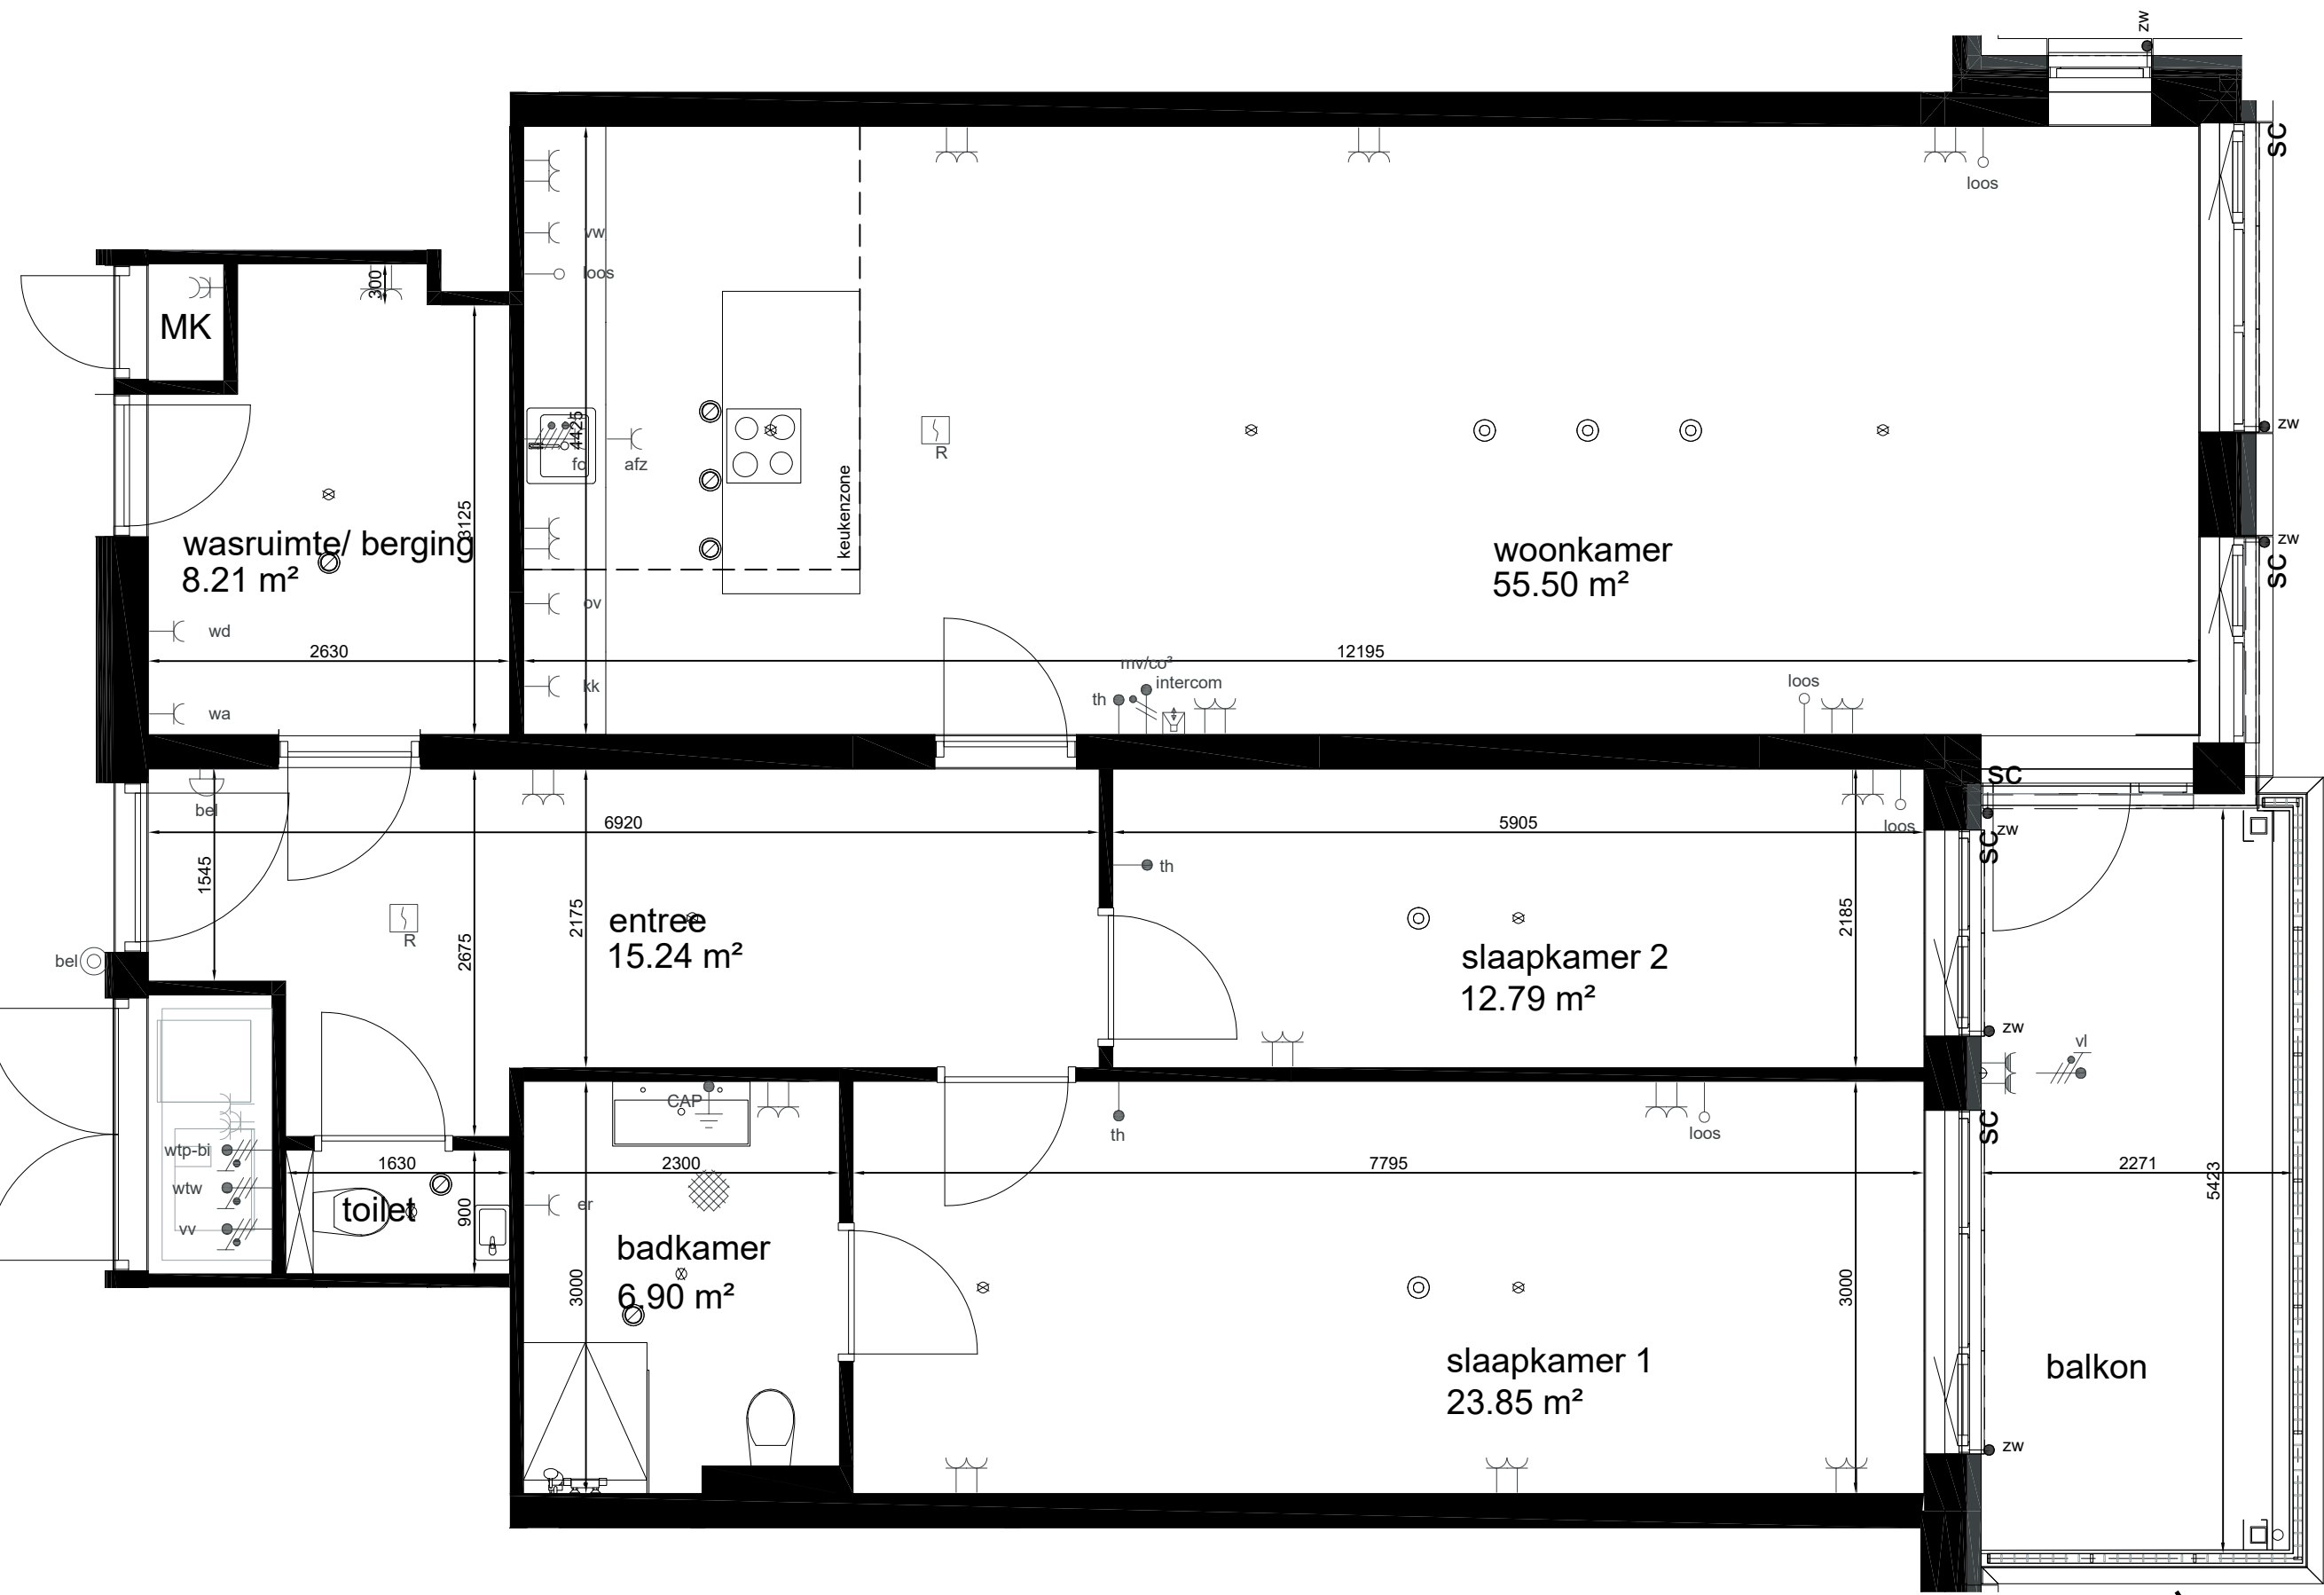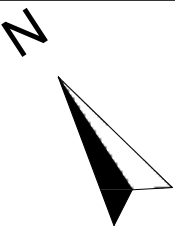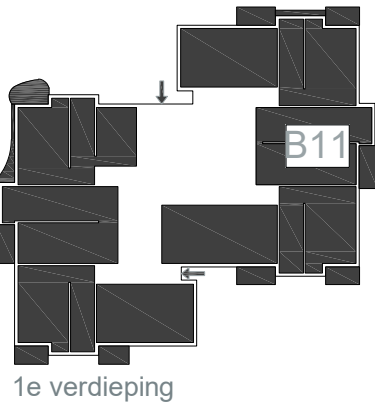
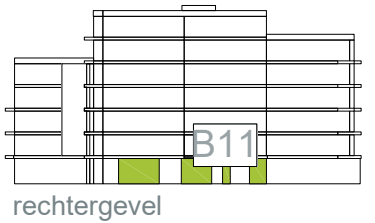


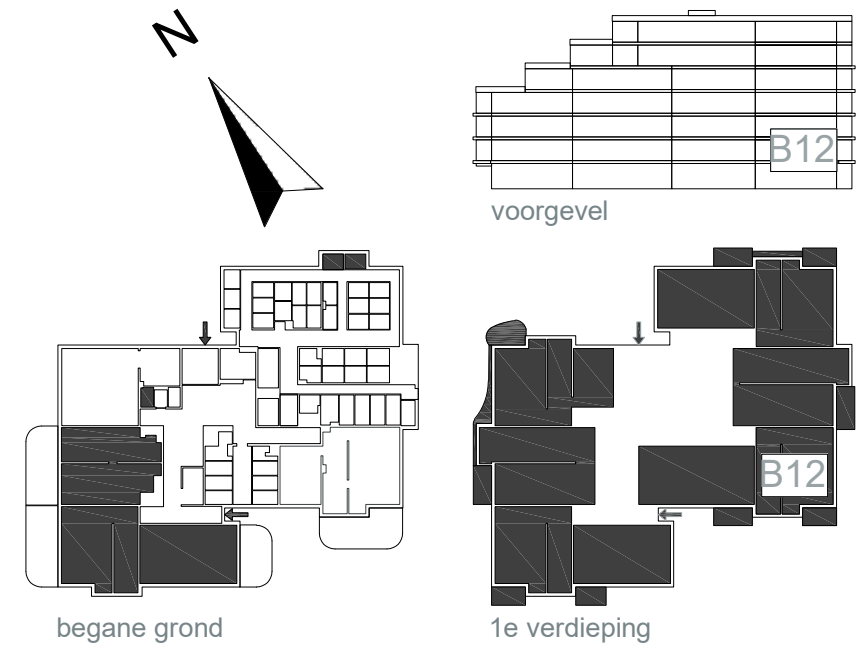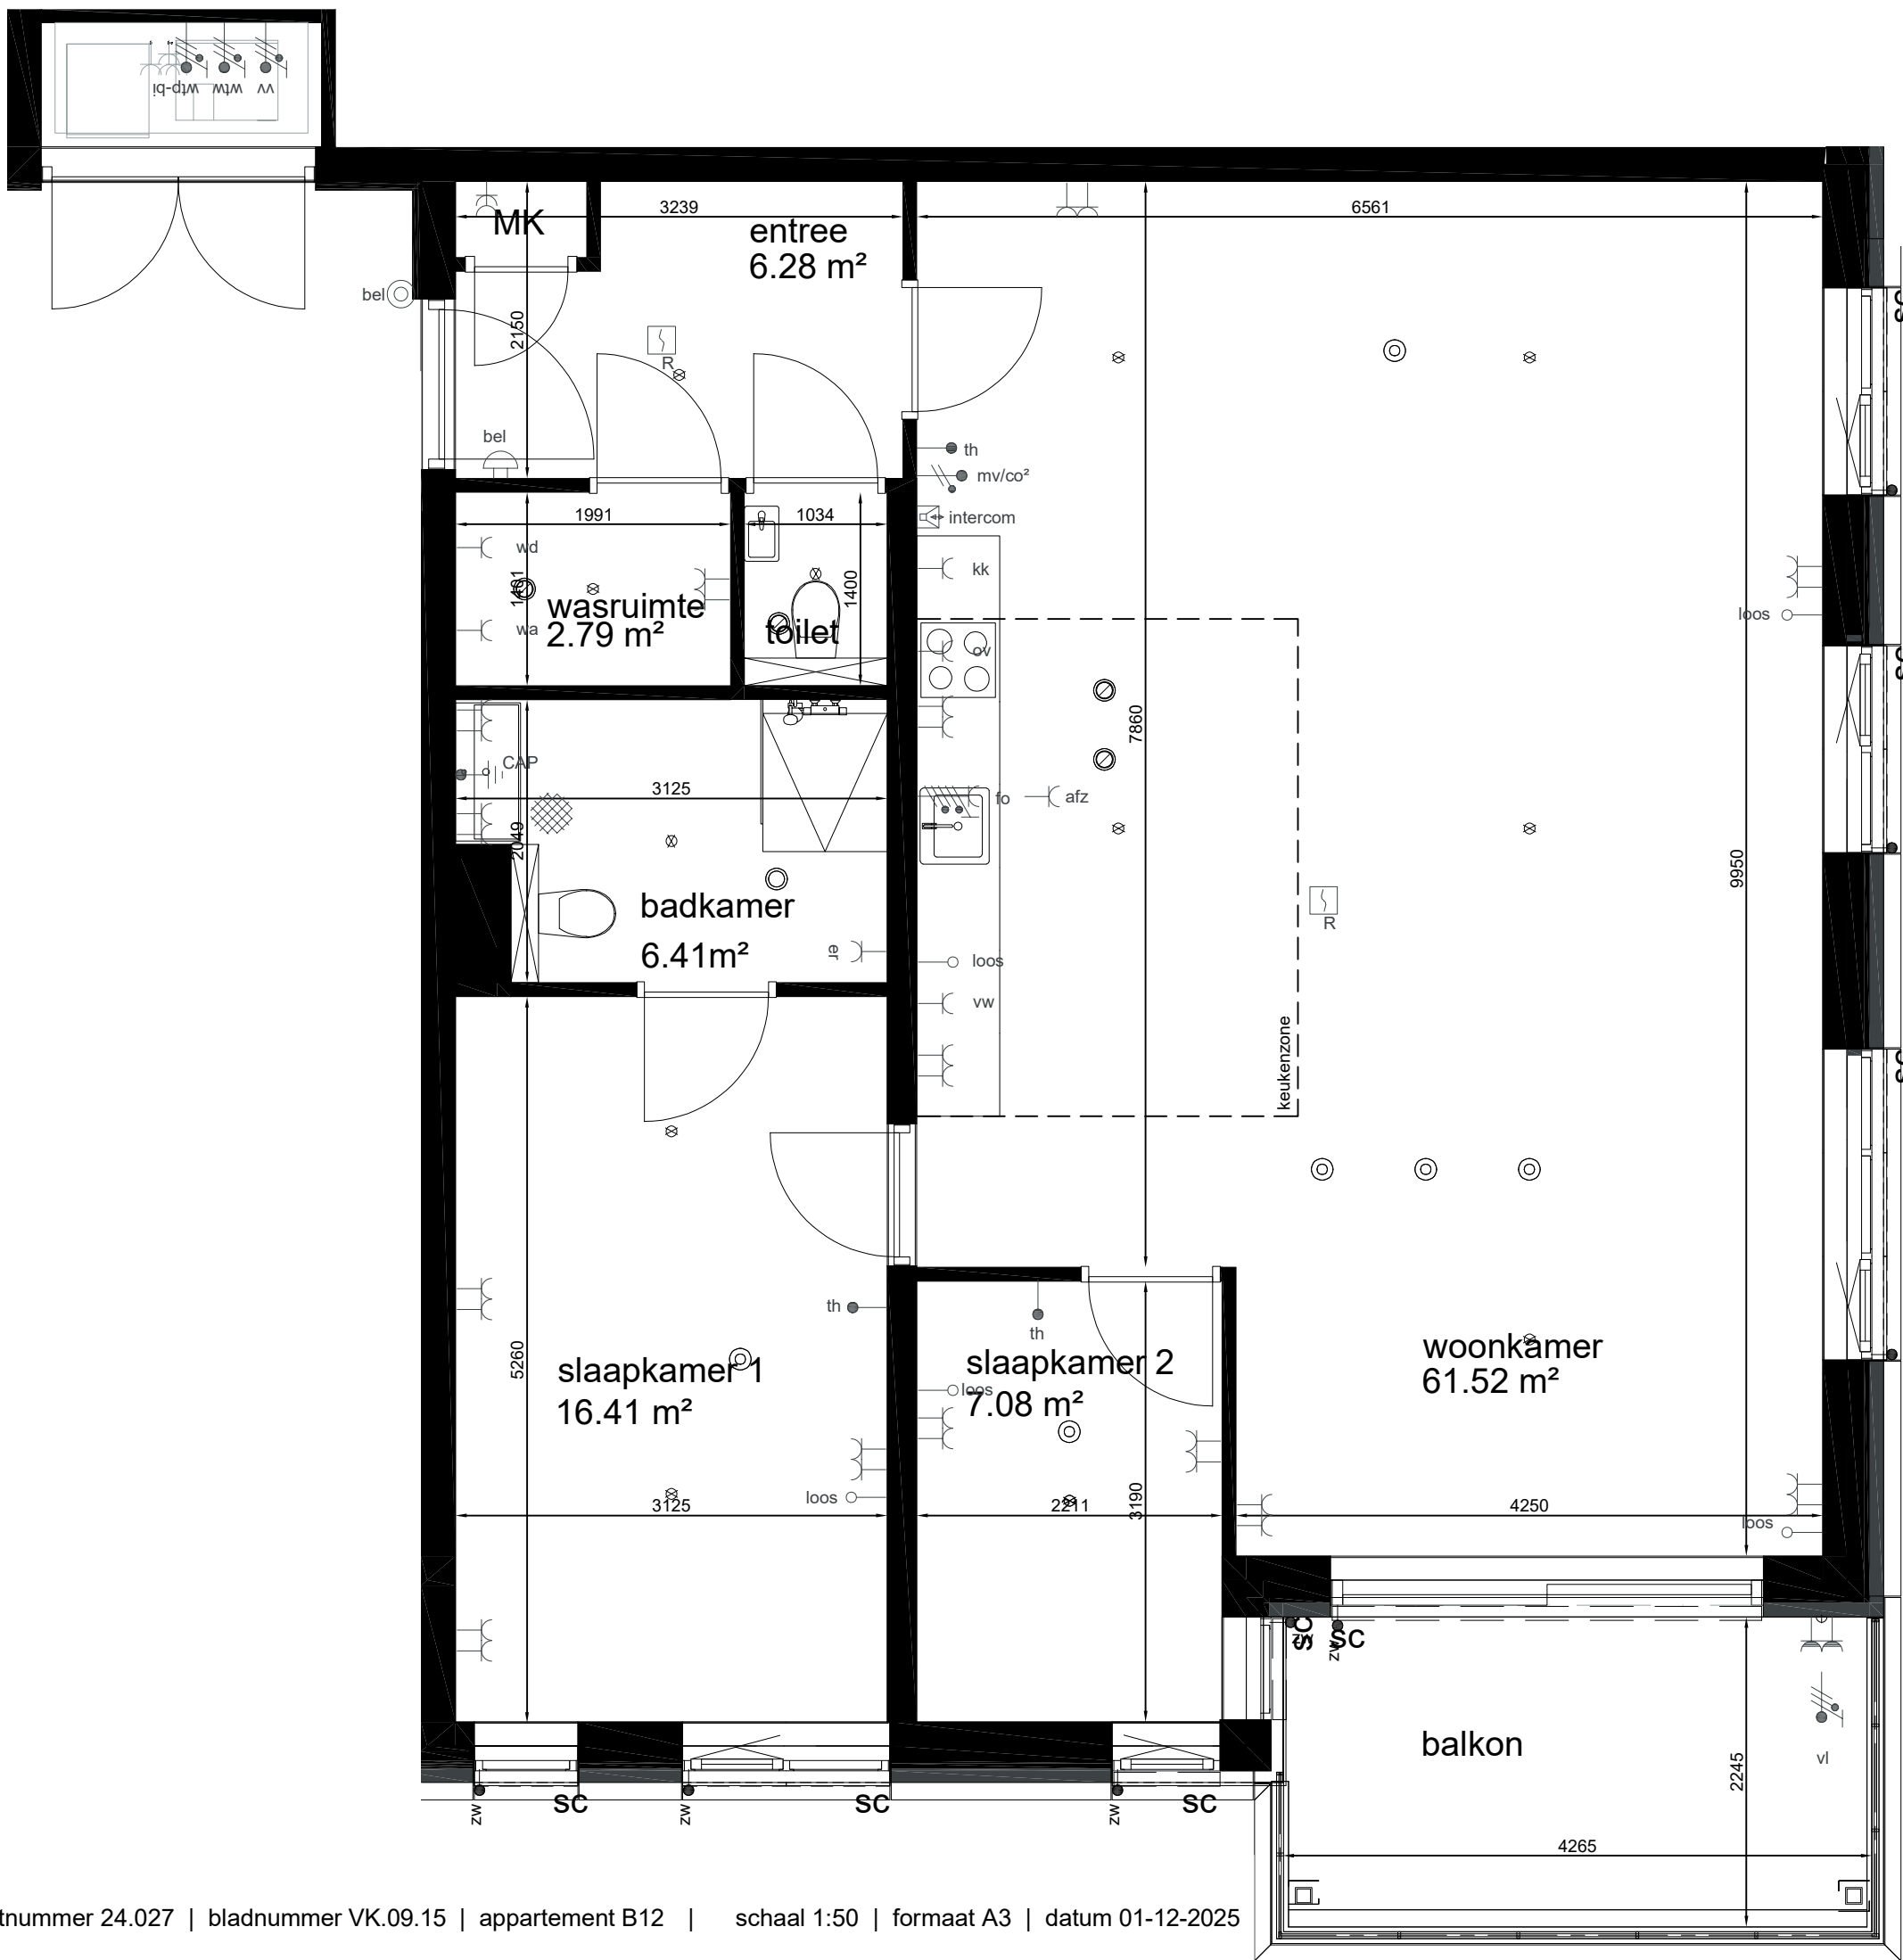



appartement B12

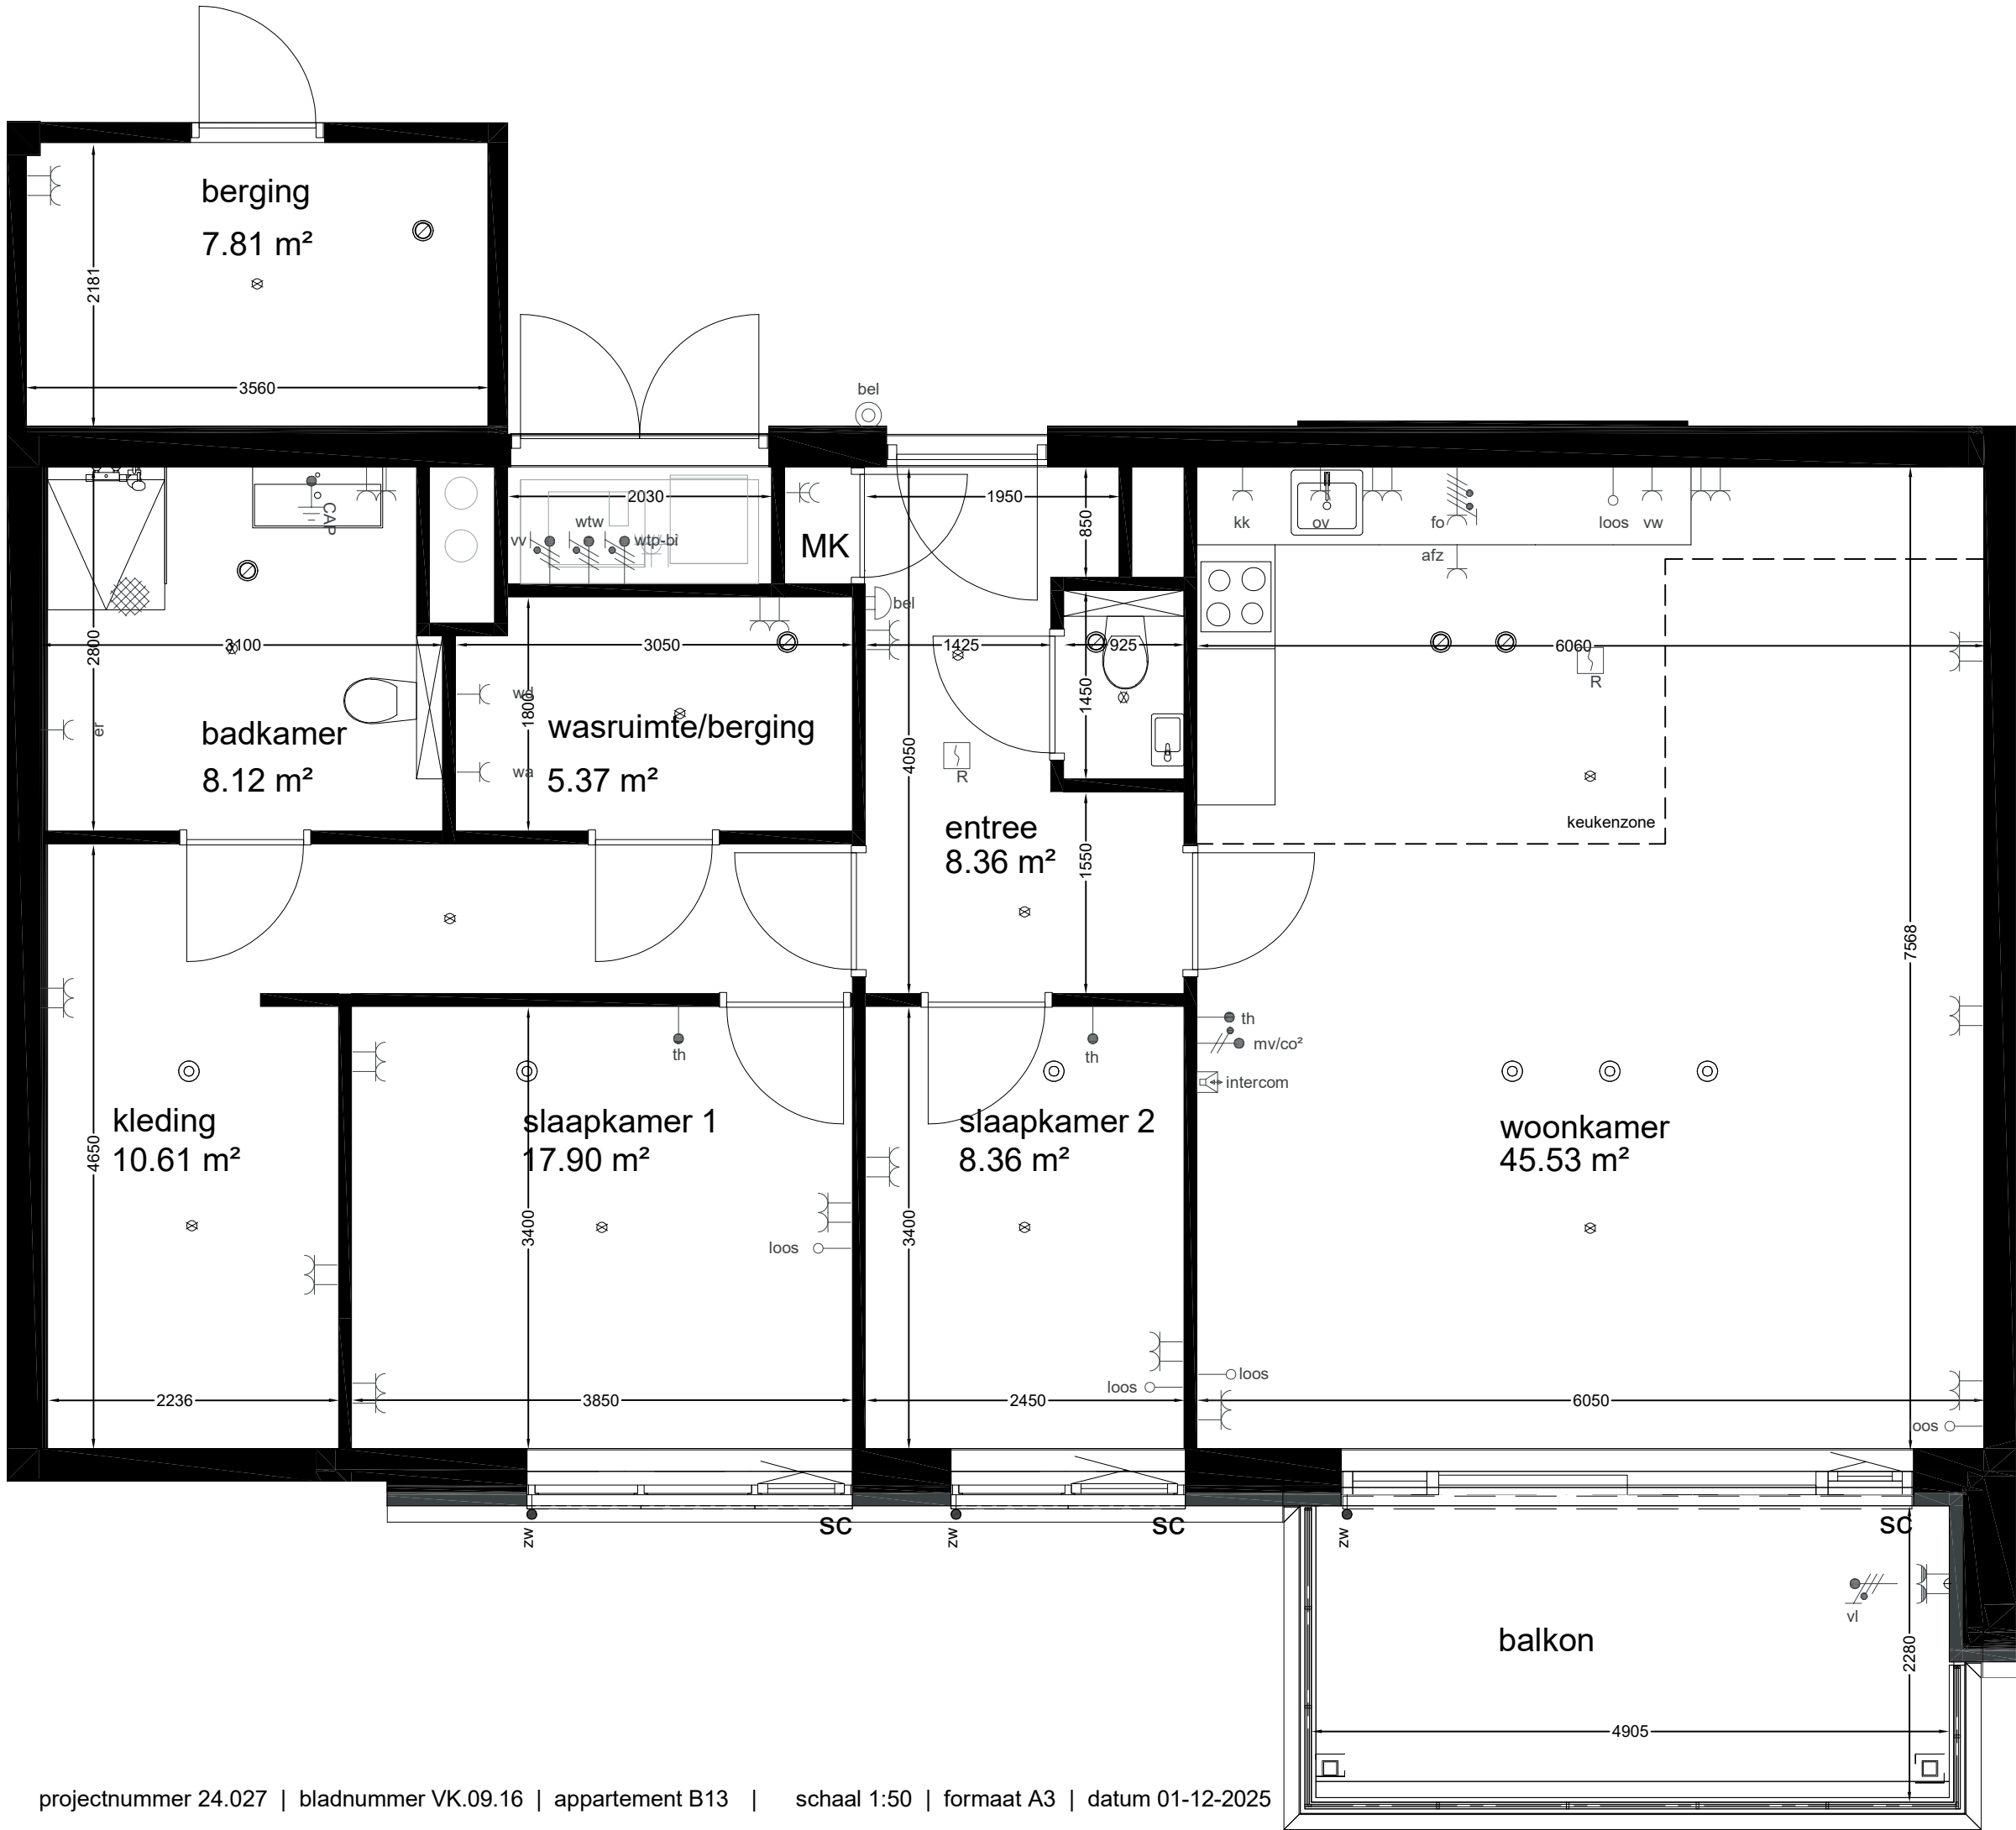


appartement B13



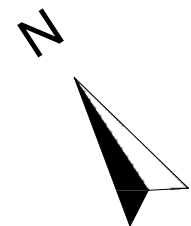
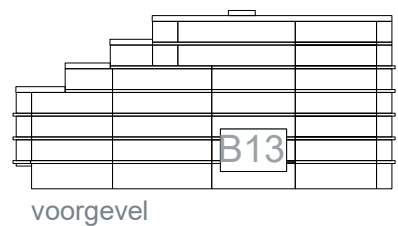


appartement B15



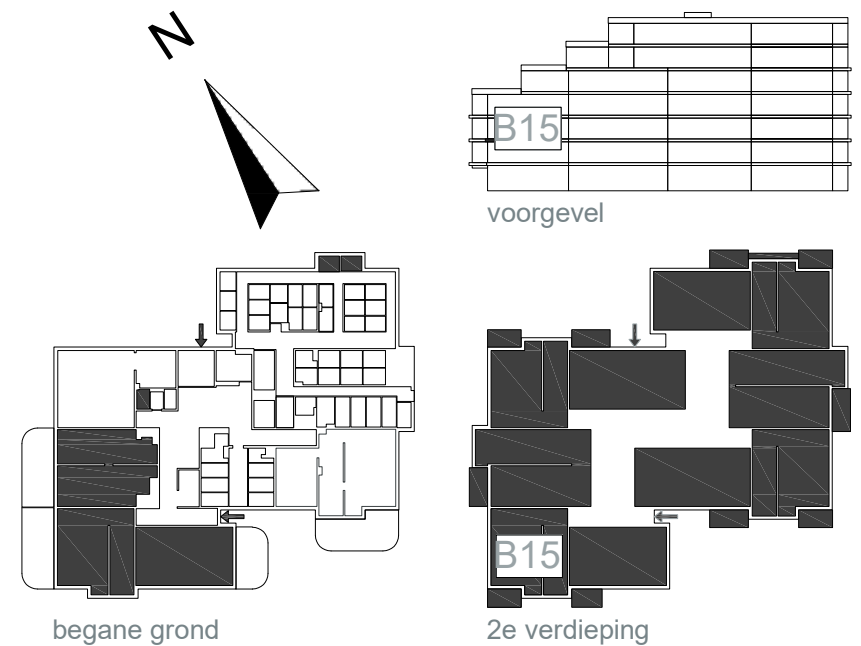
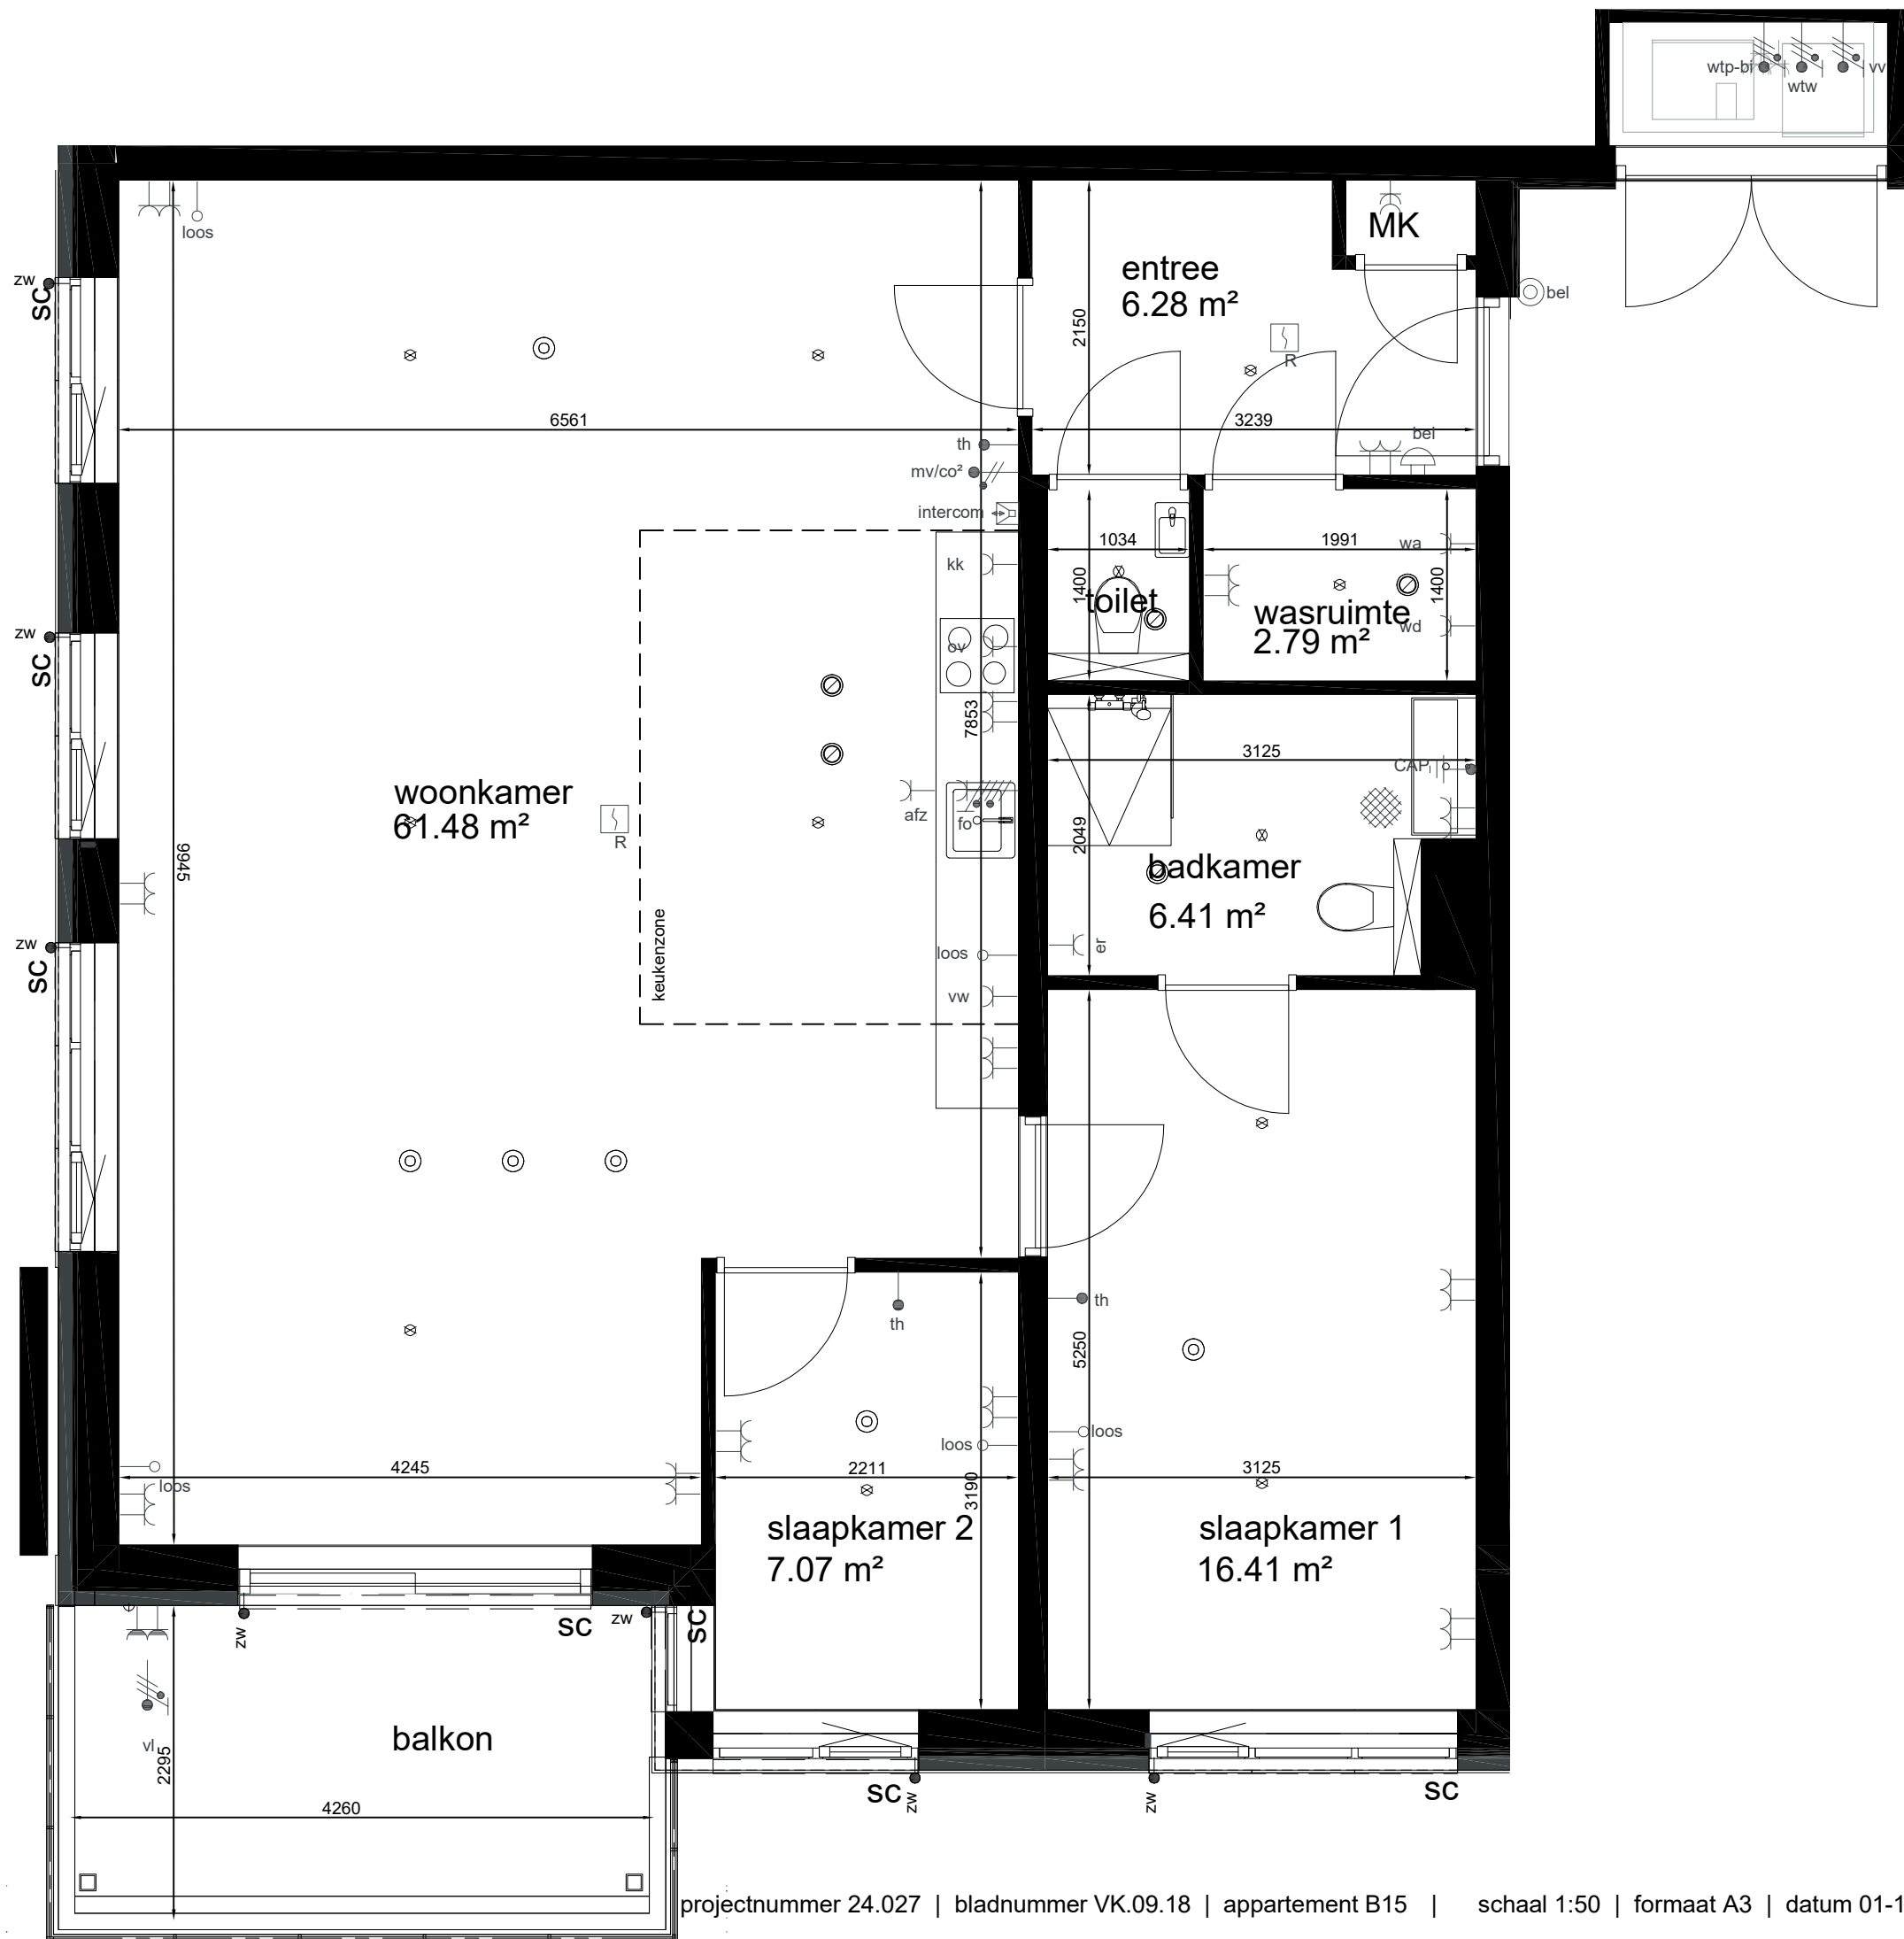


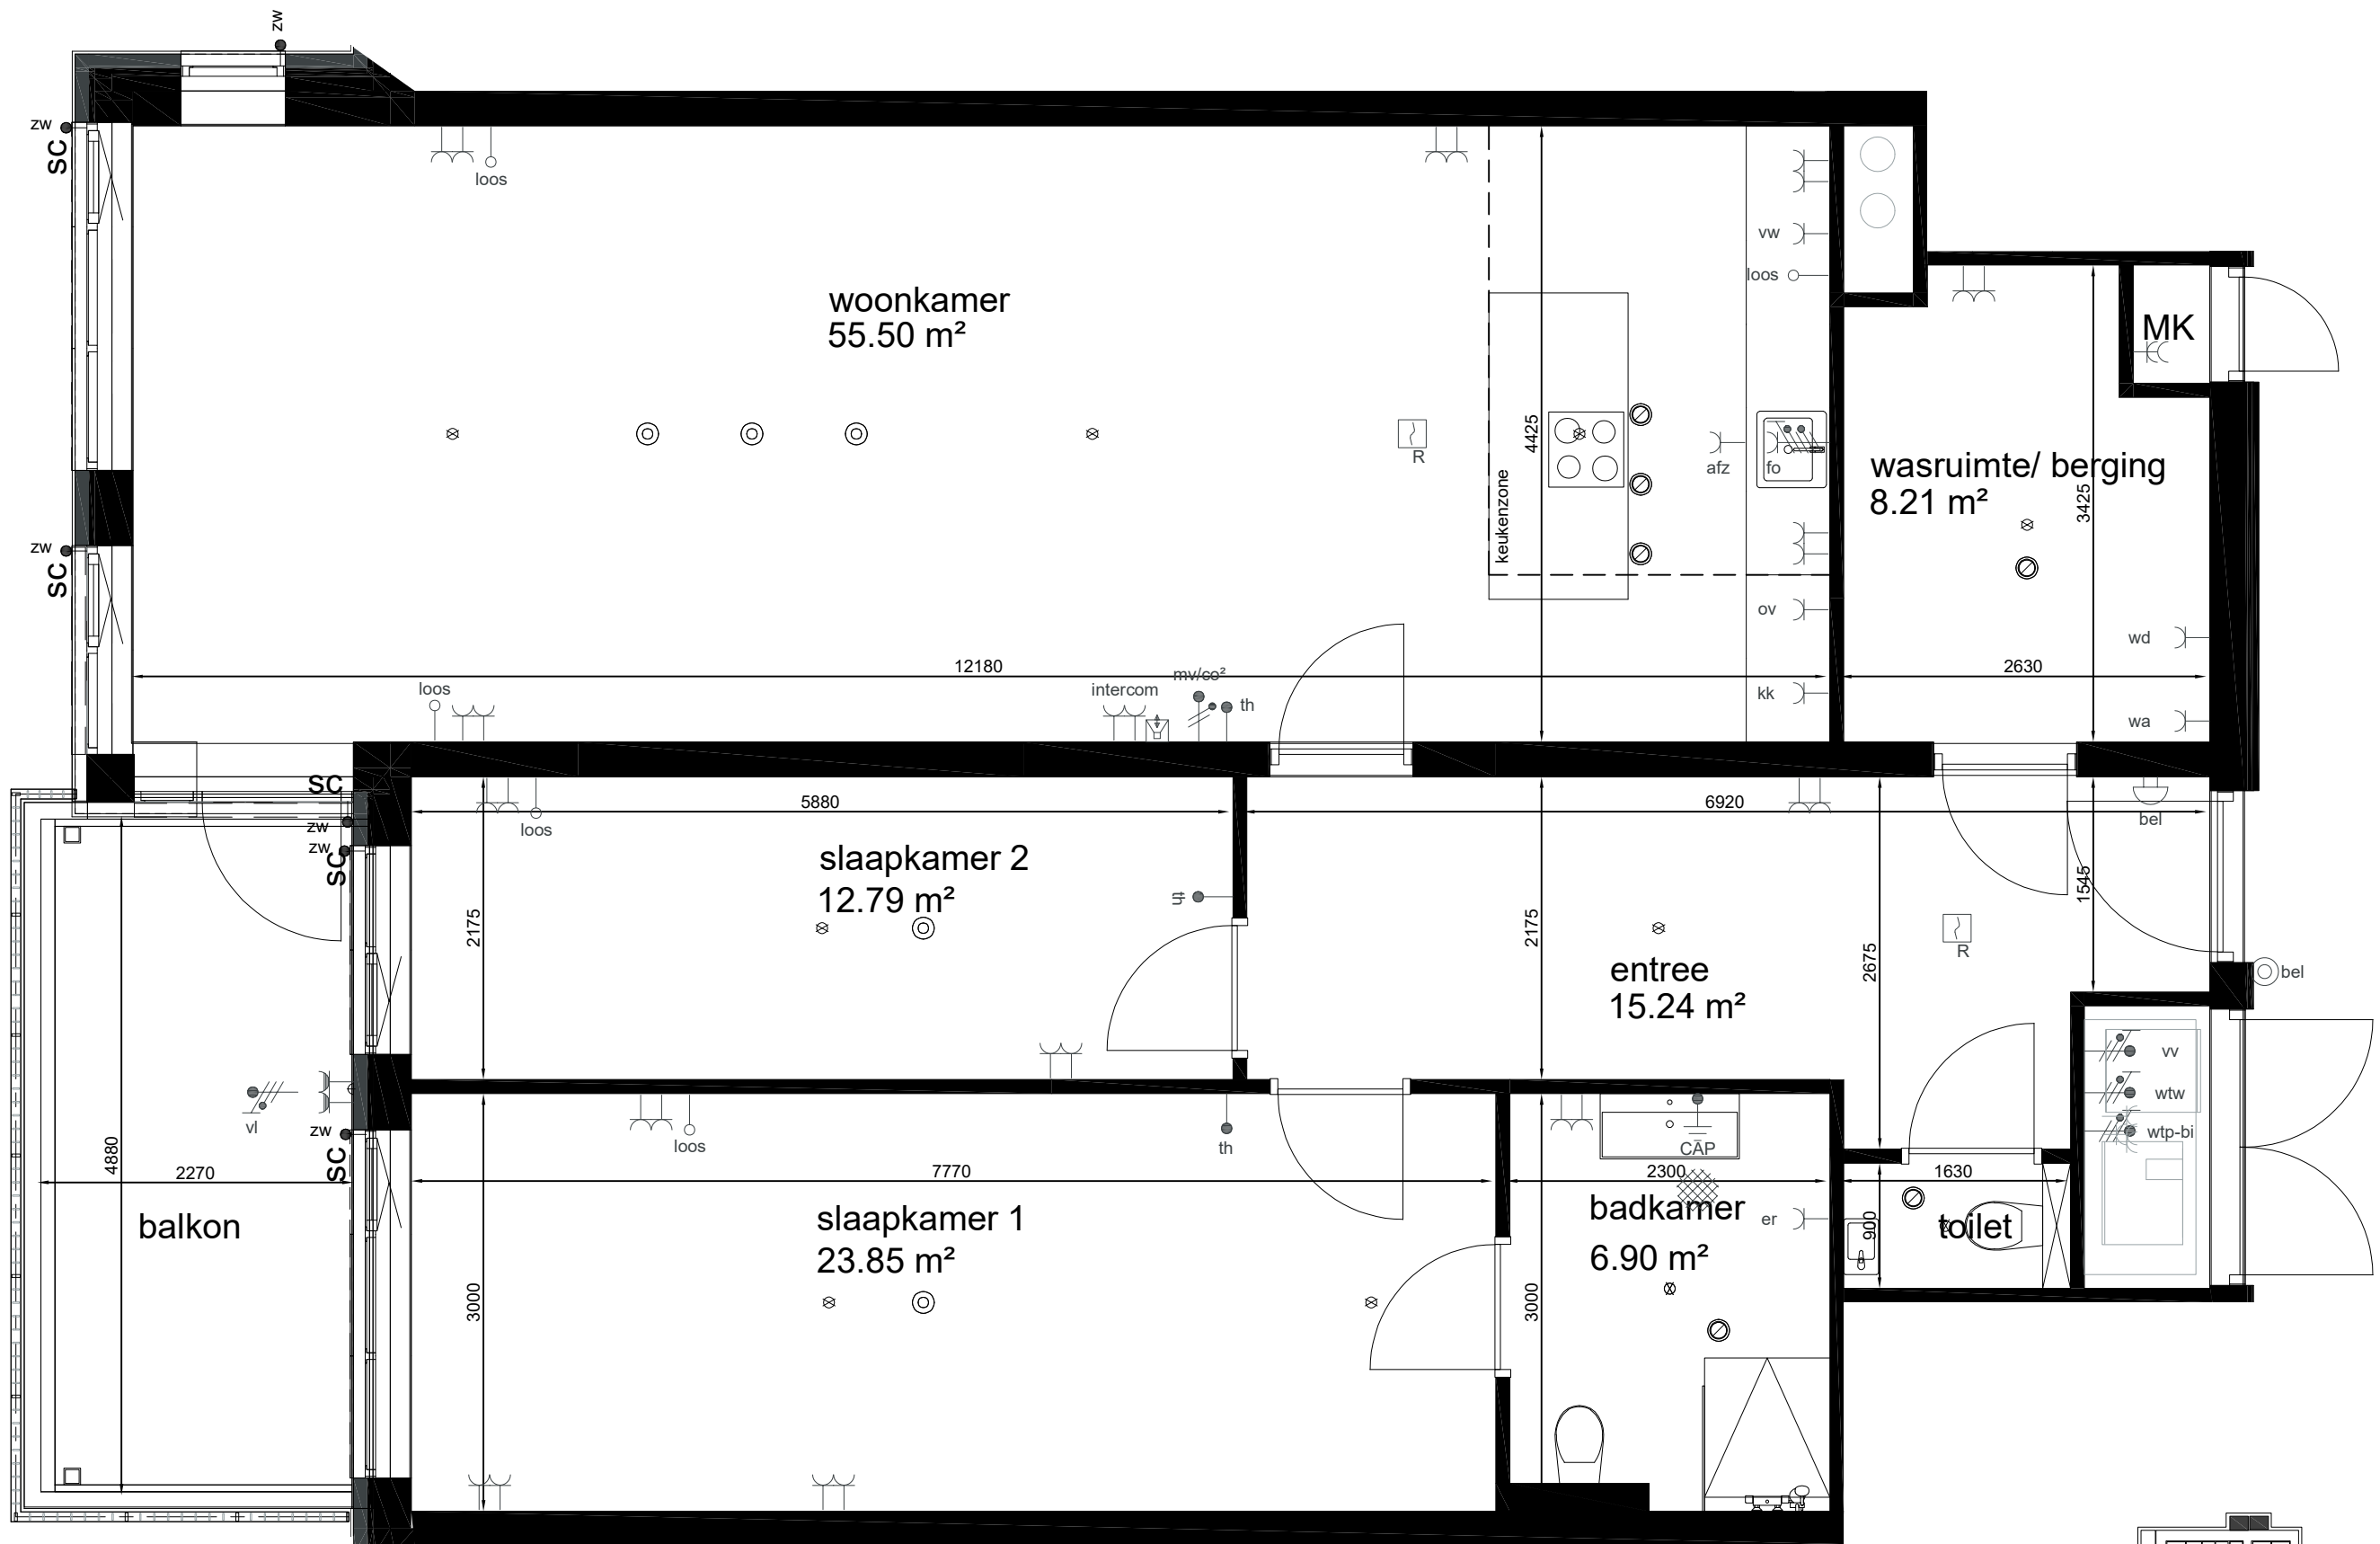


appartement B16

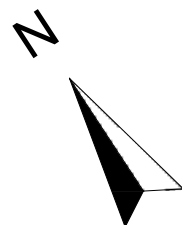
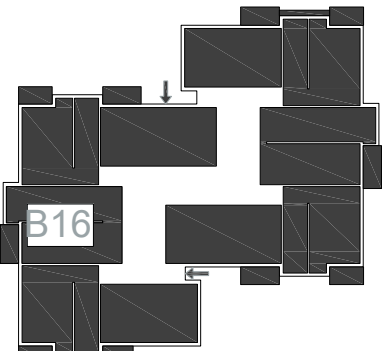
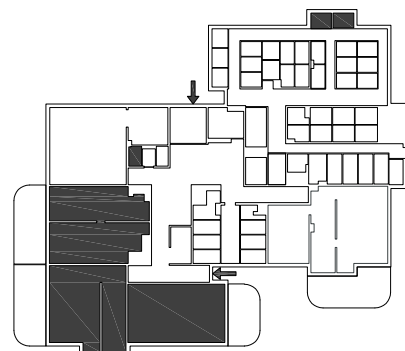
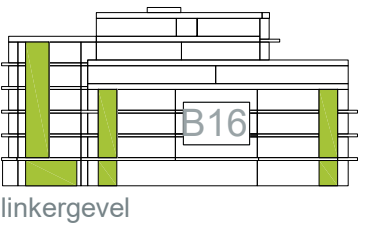



appartement B17

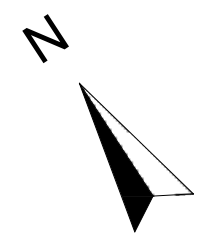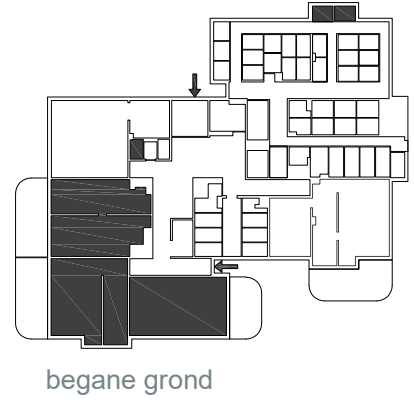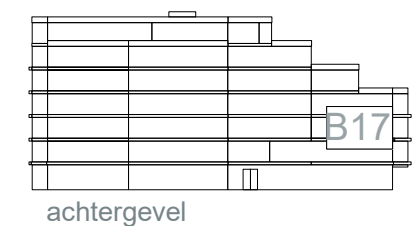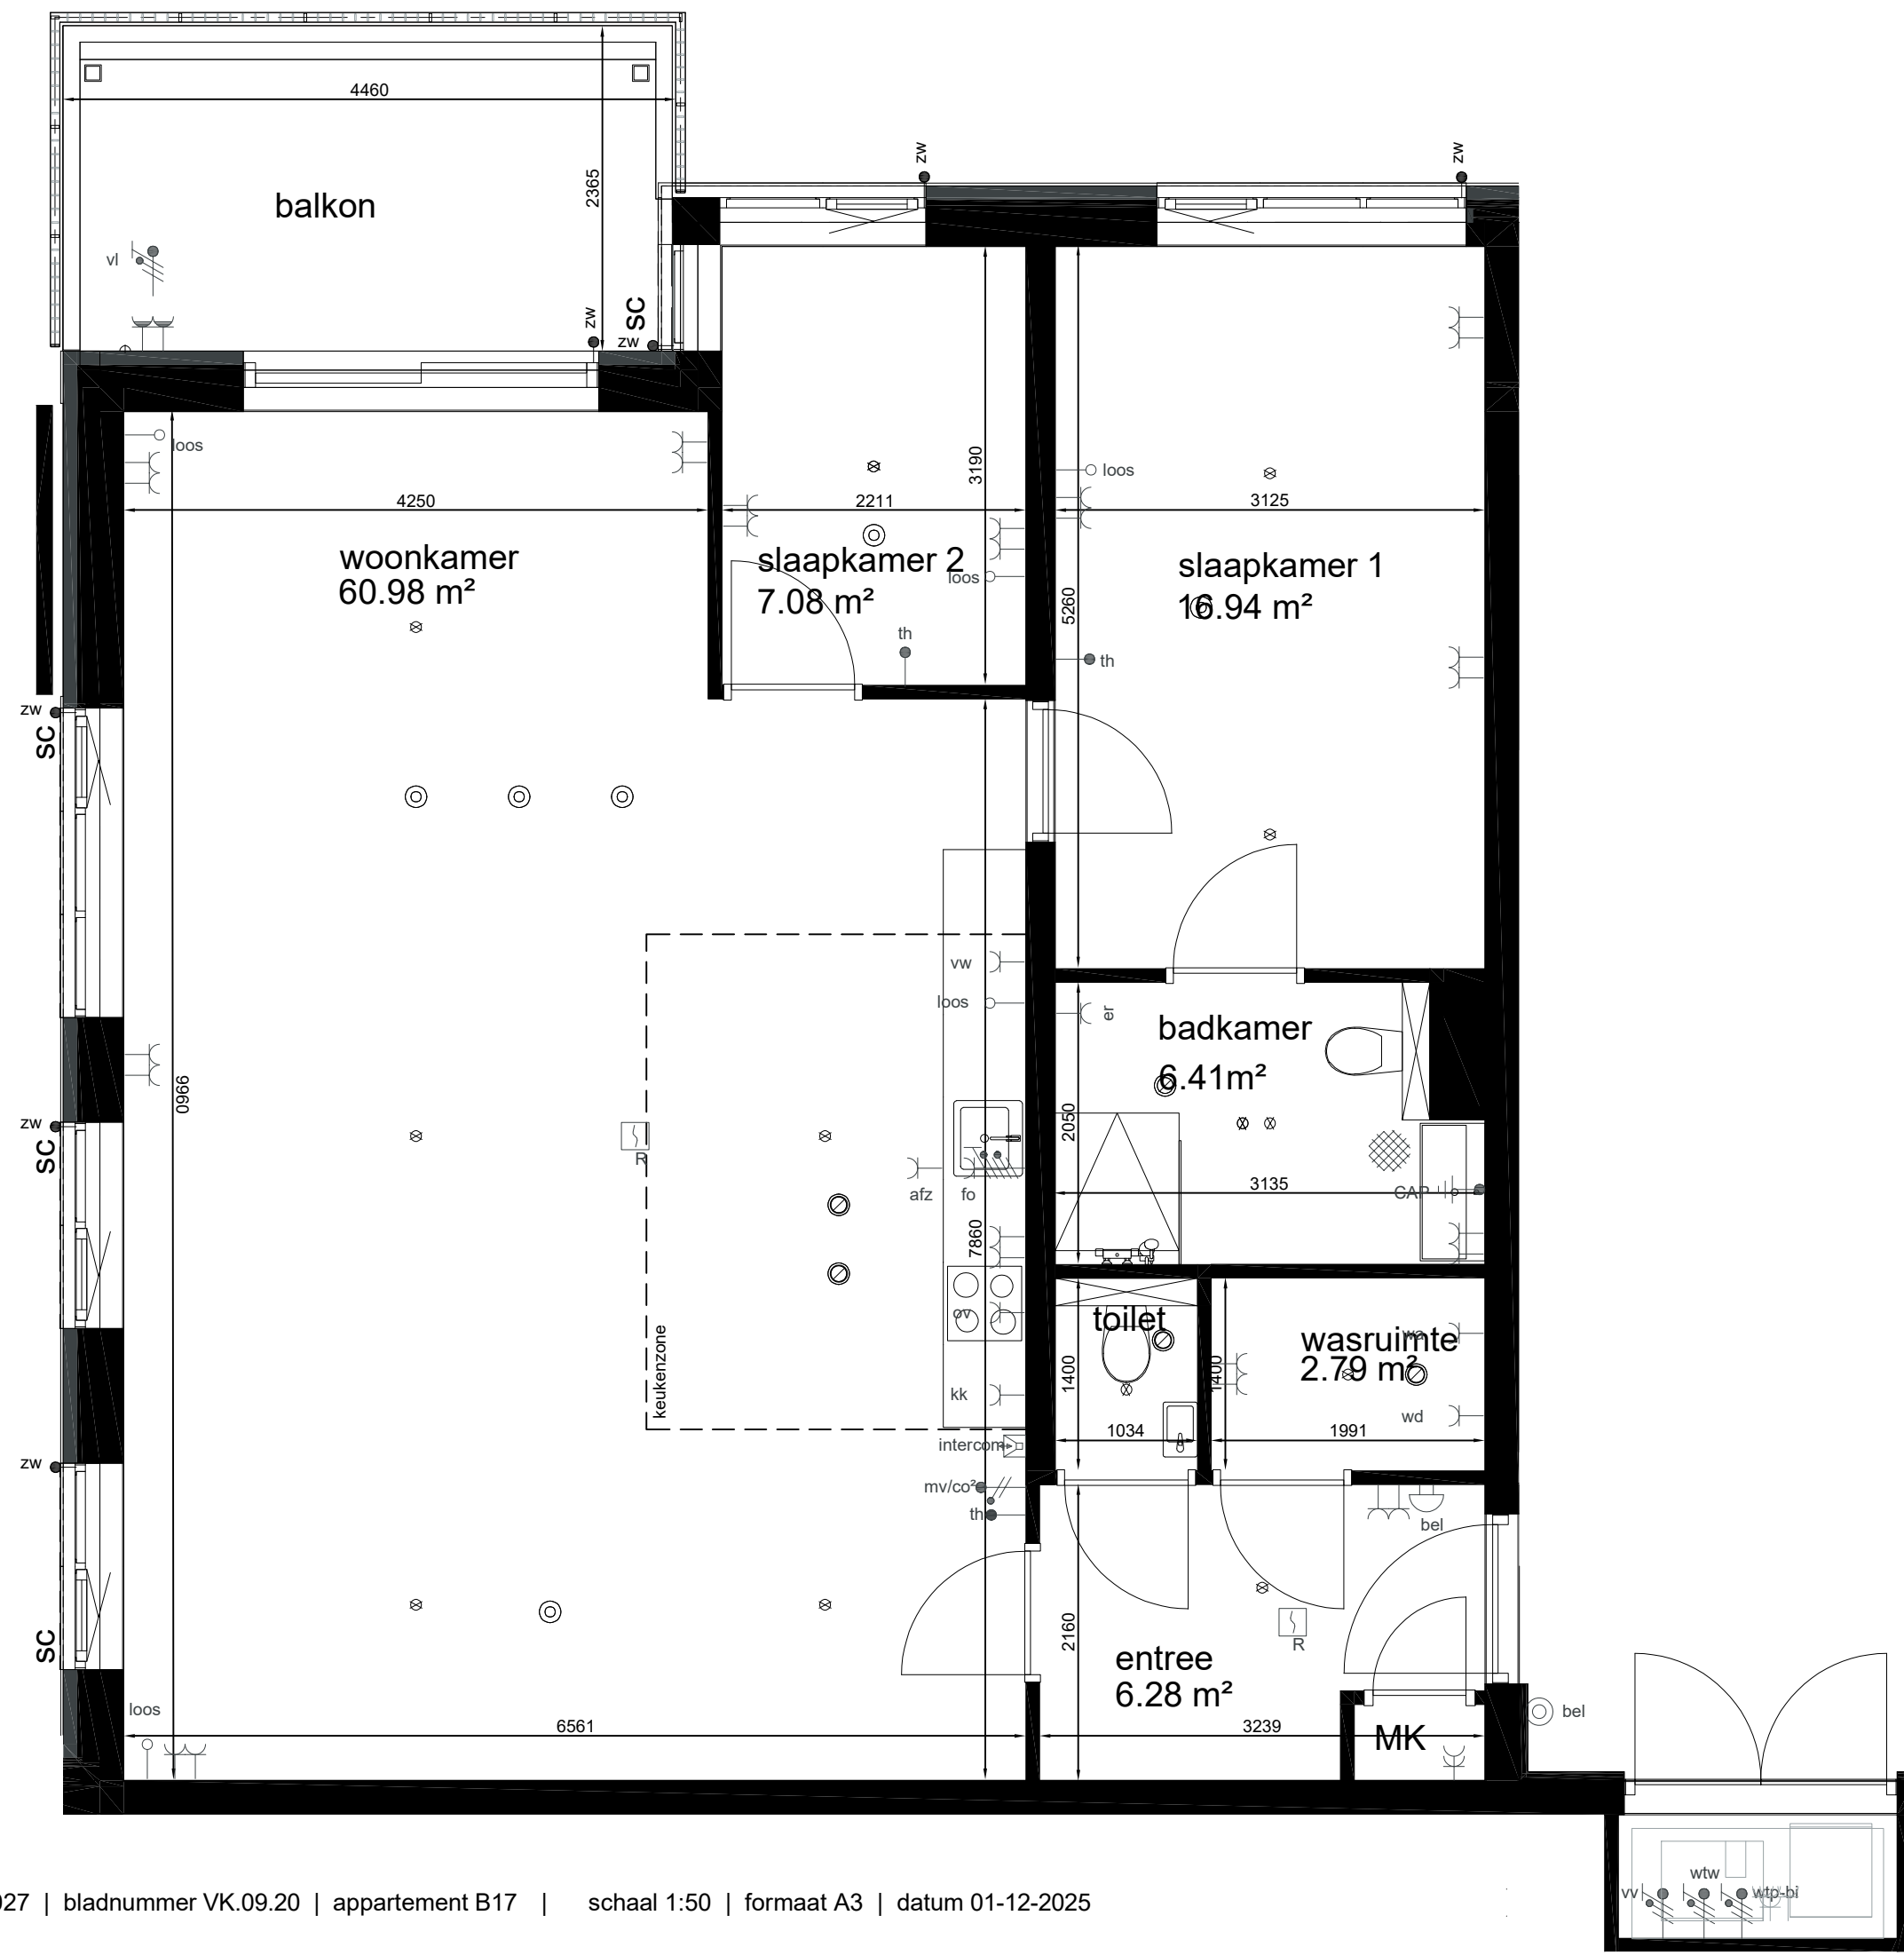

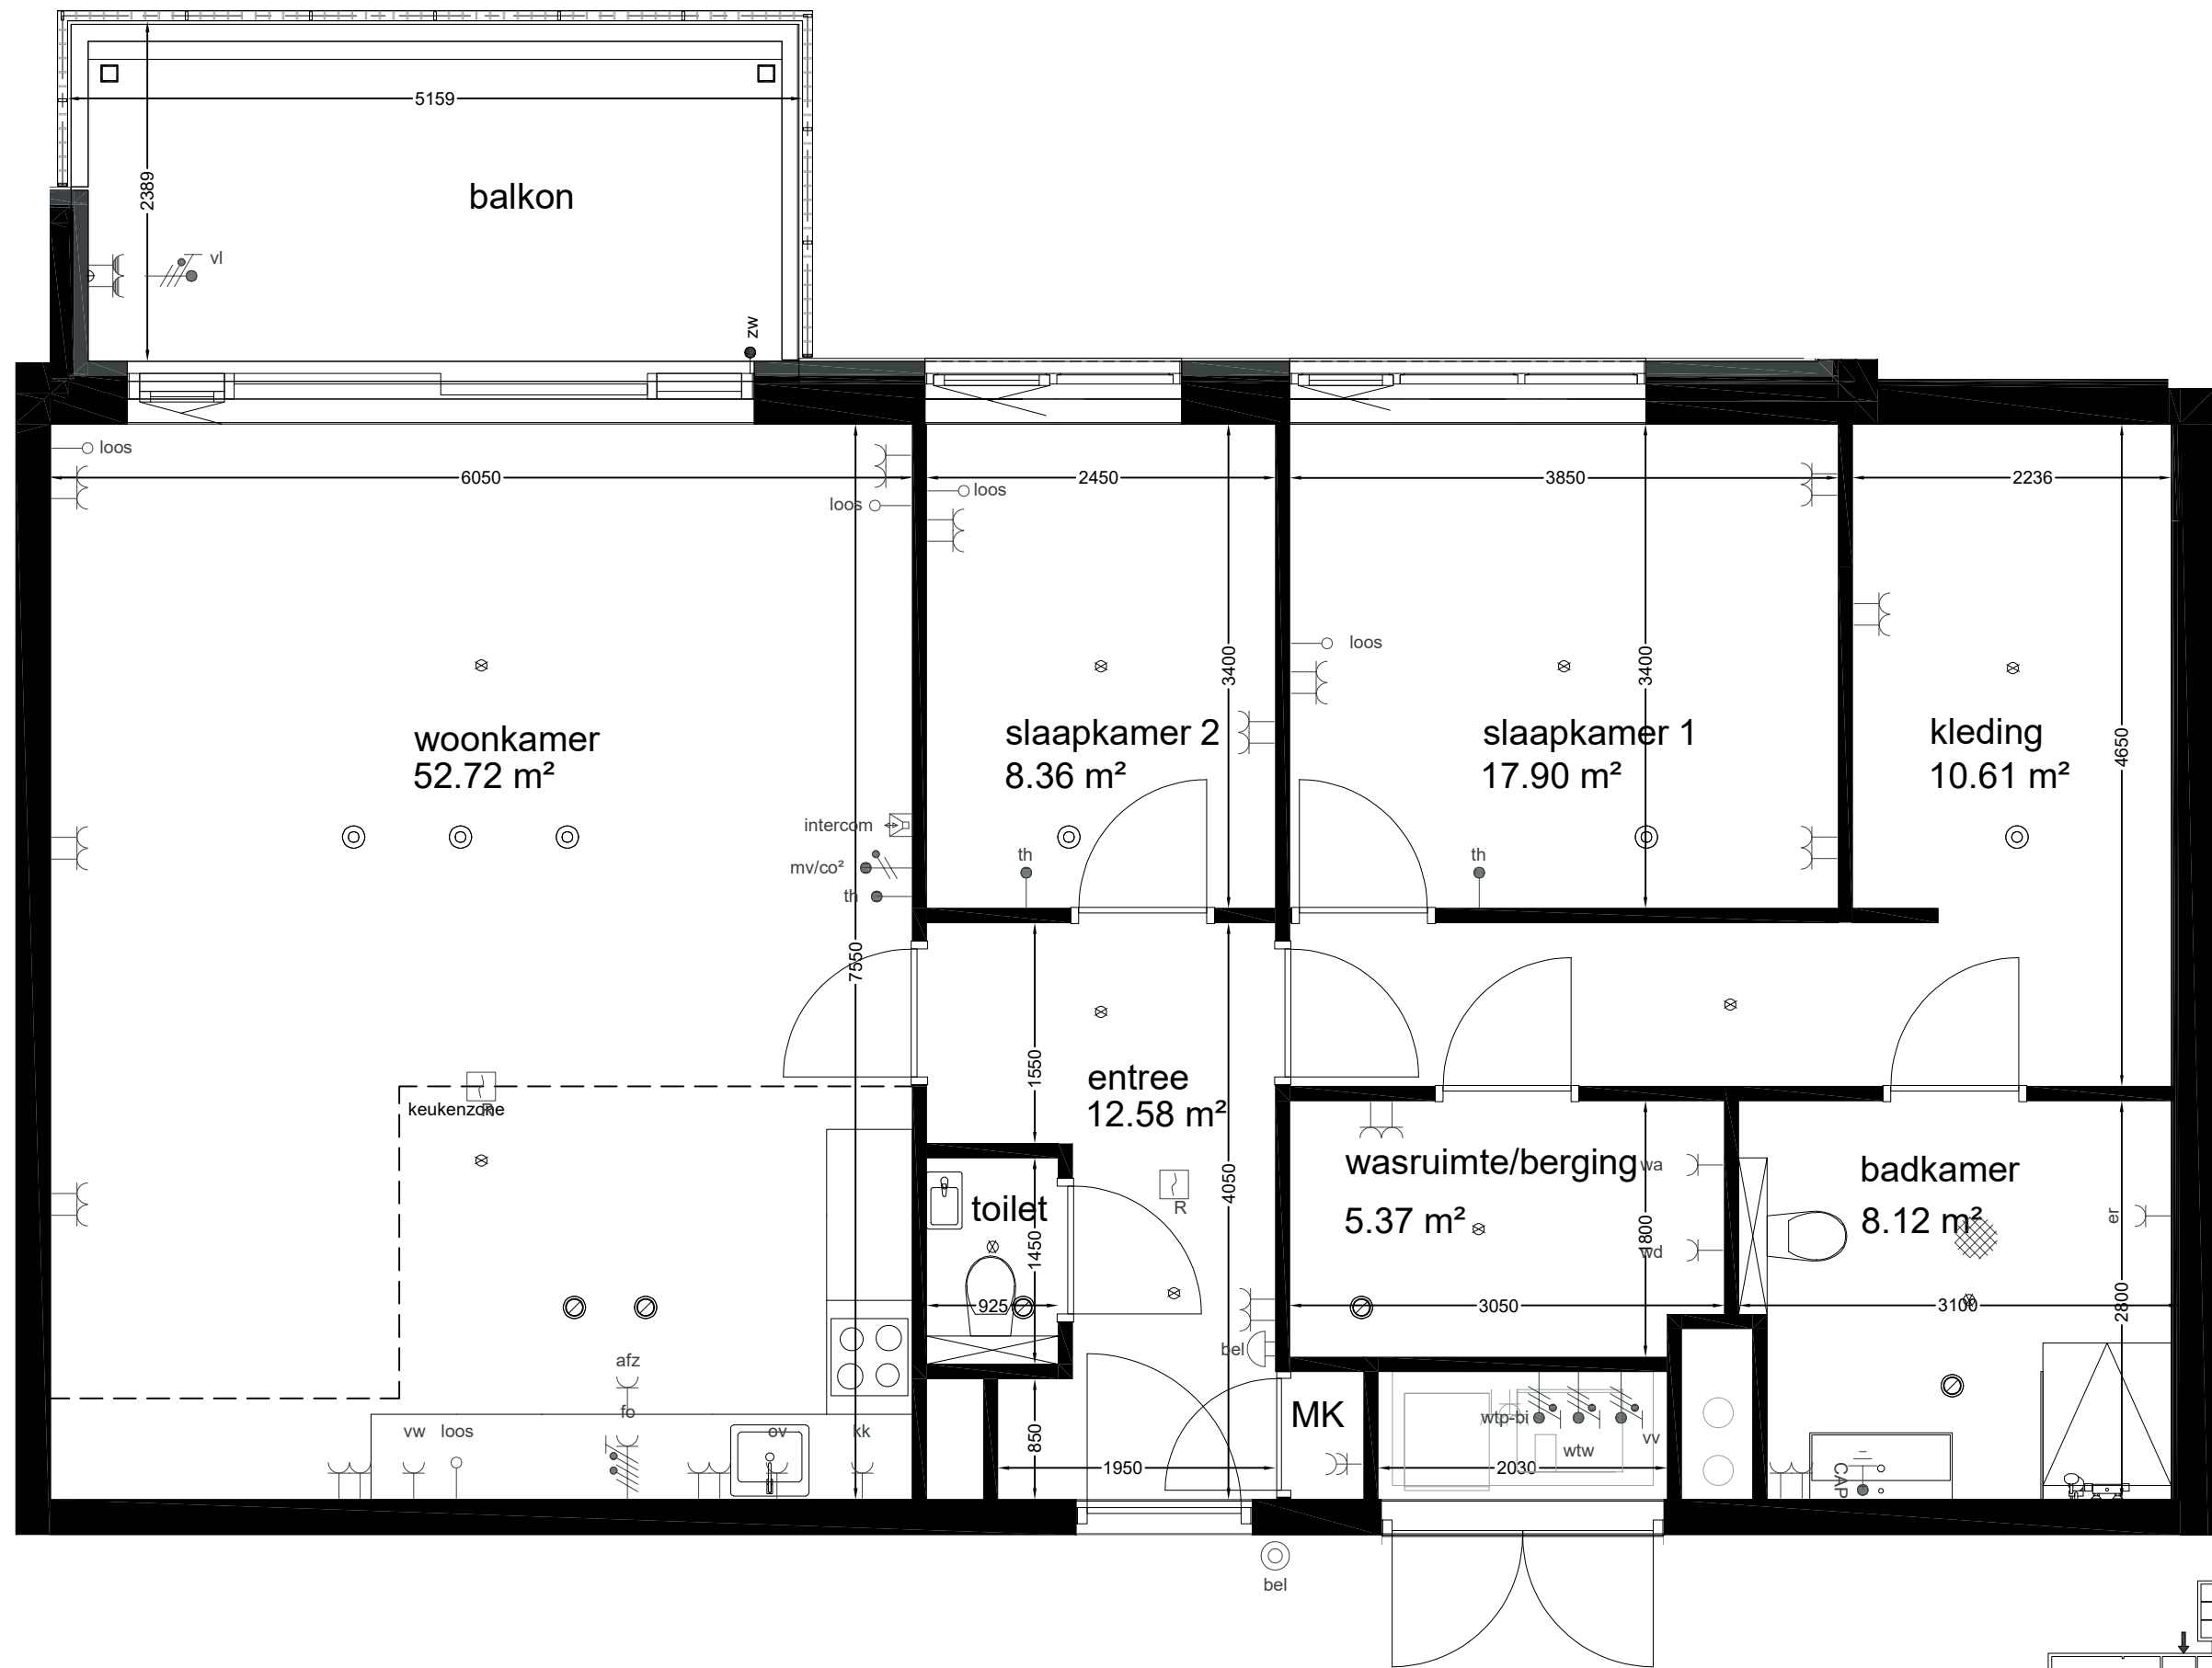



appartement B18

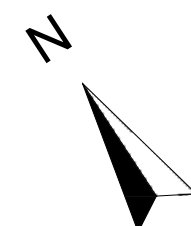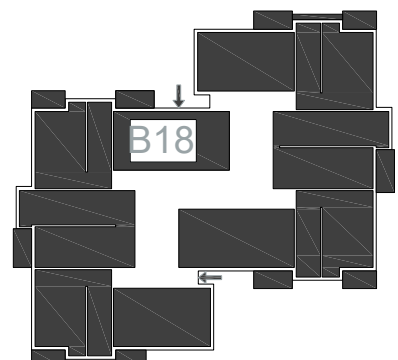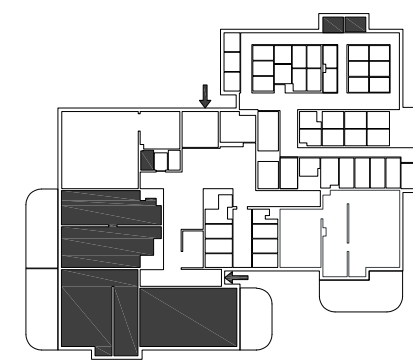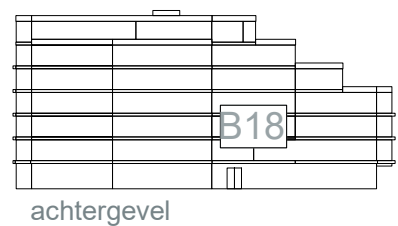

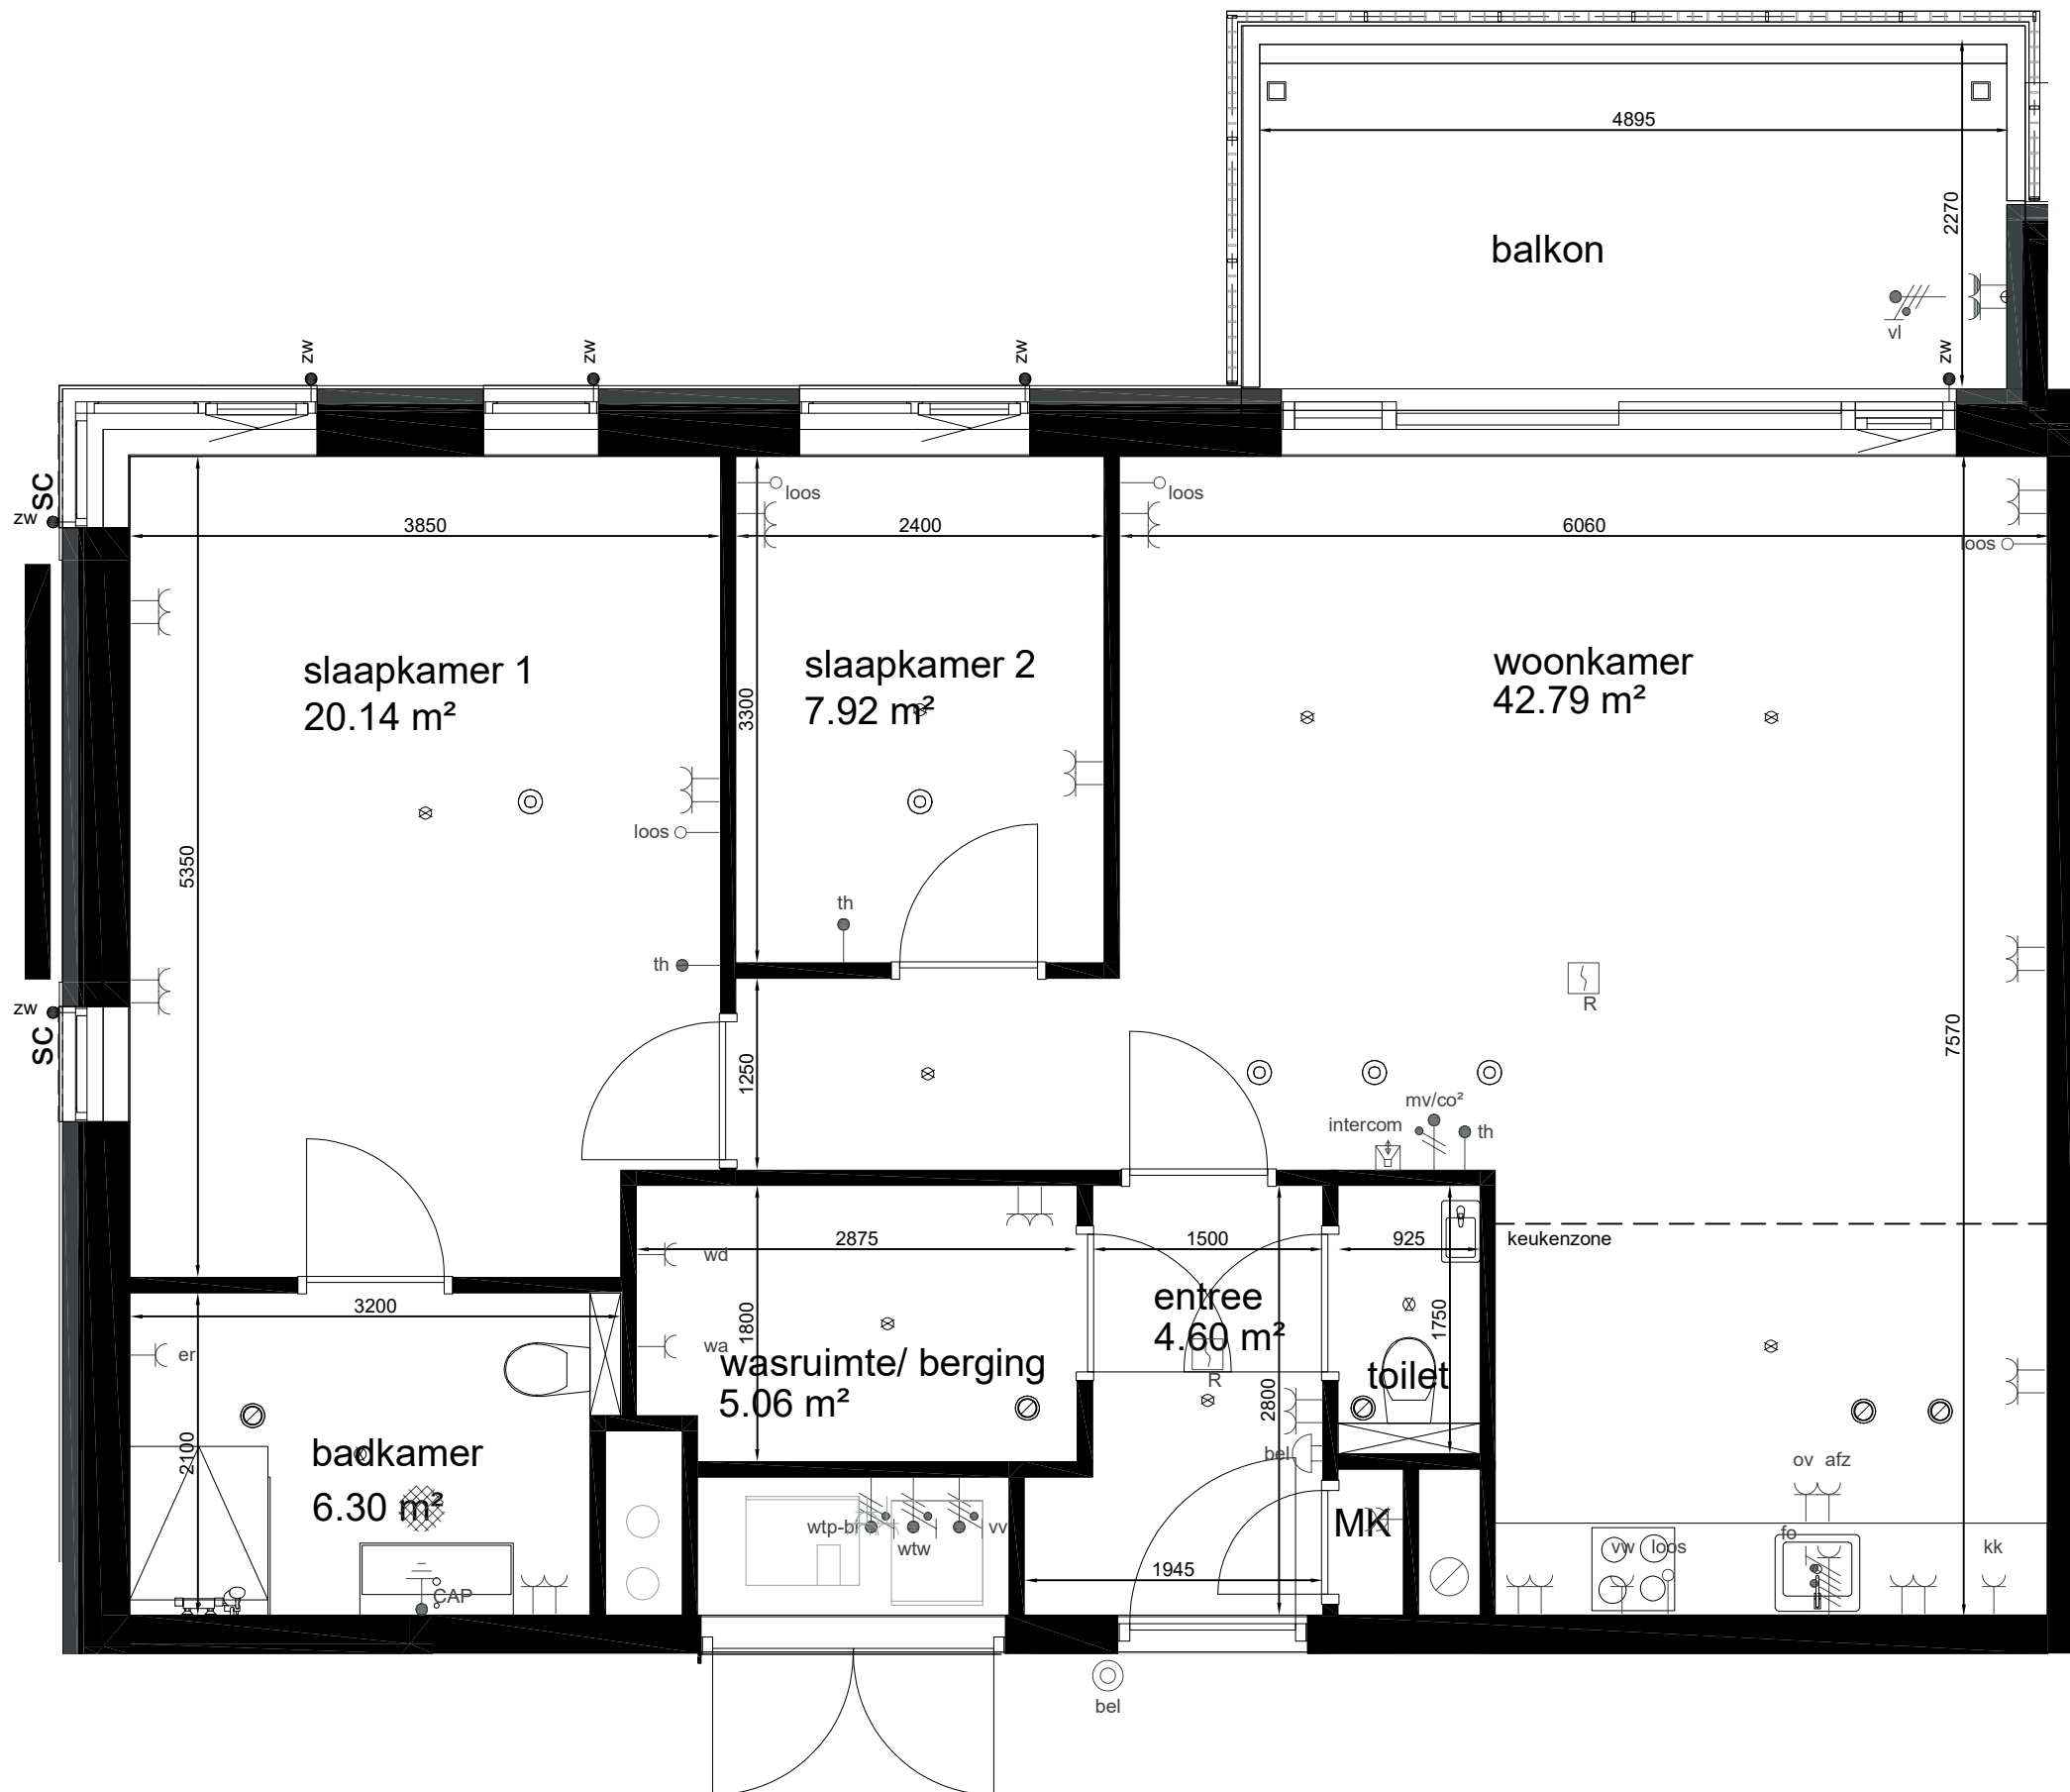


appartement B19

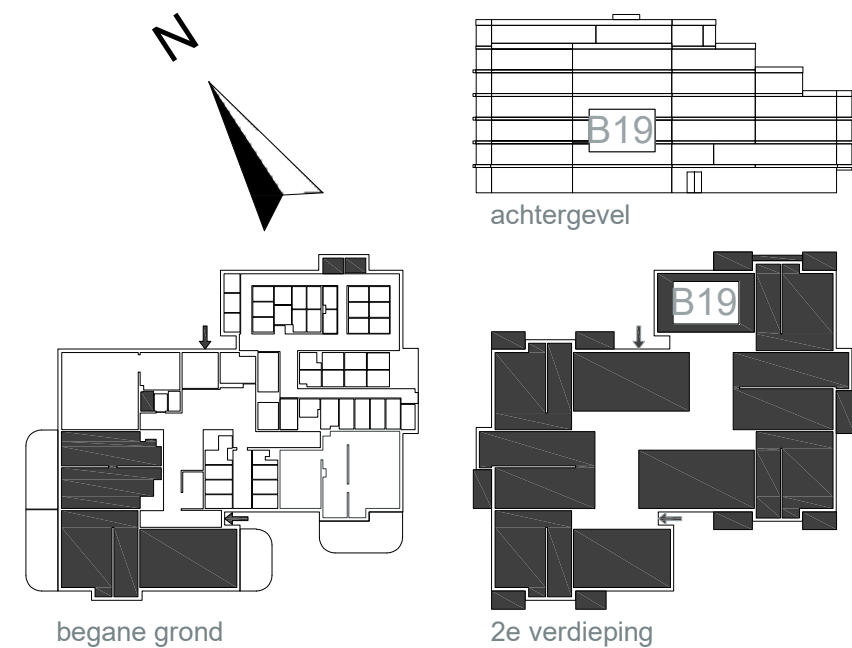


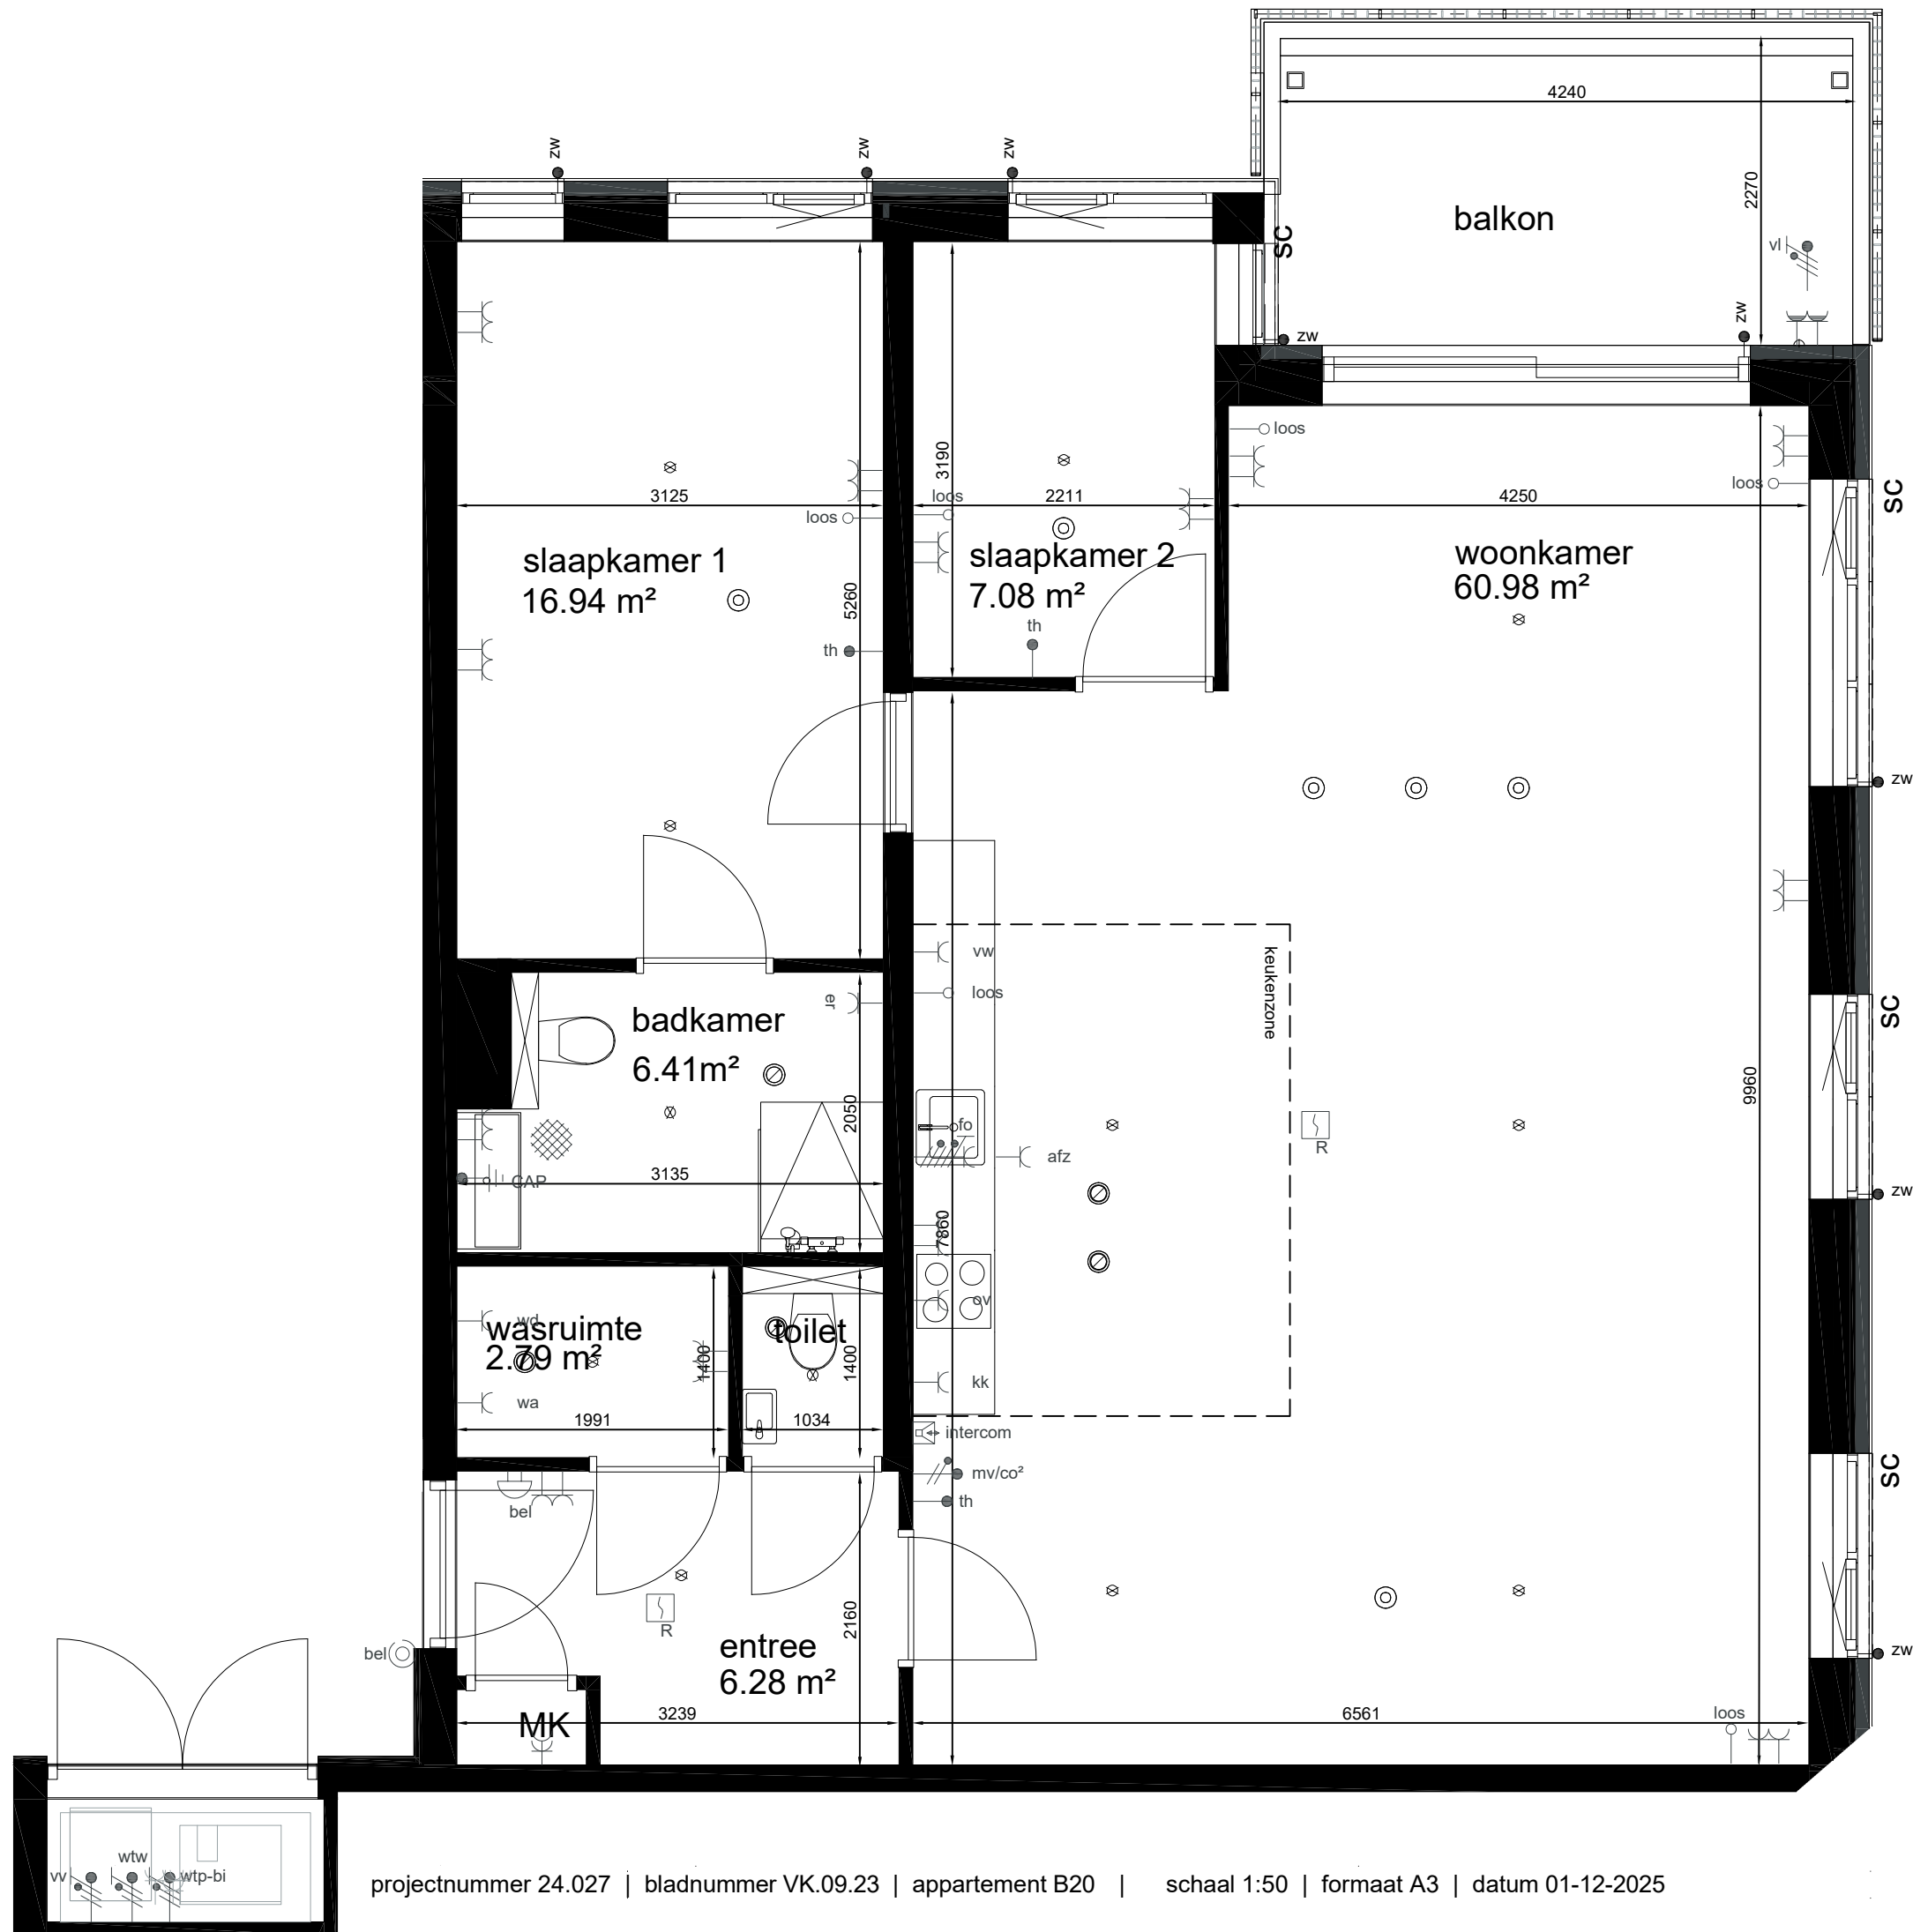


appartement B20

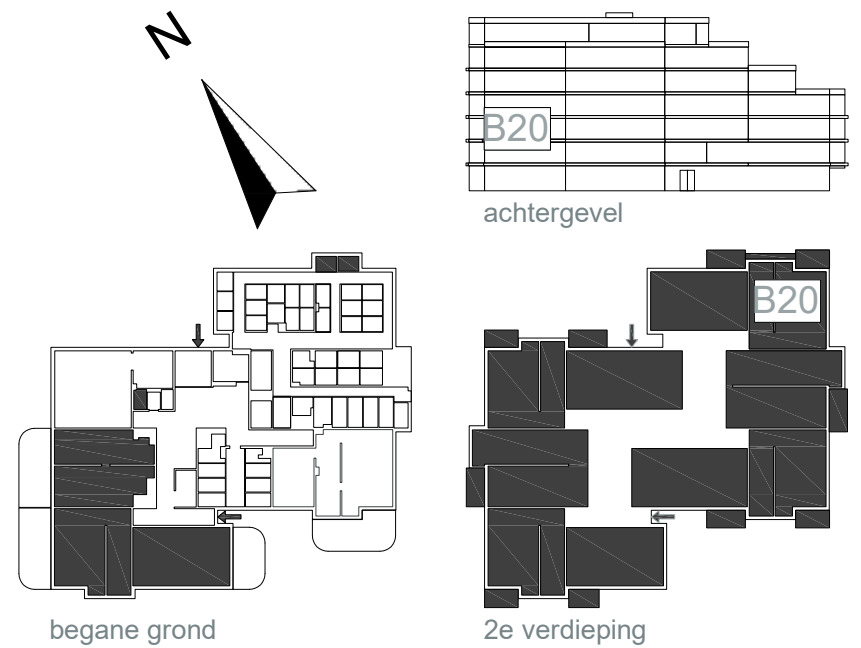






appartement B21

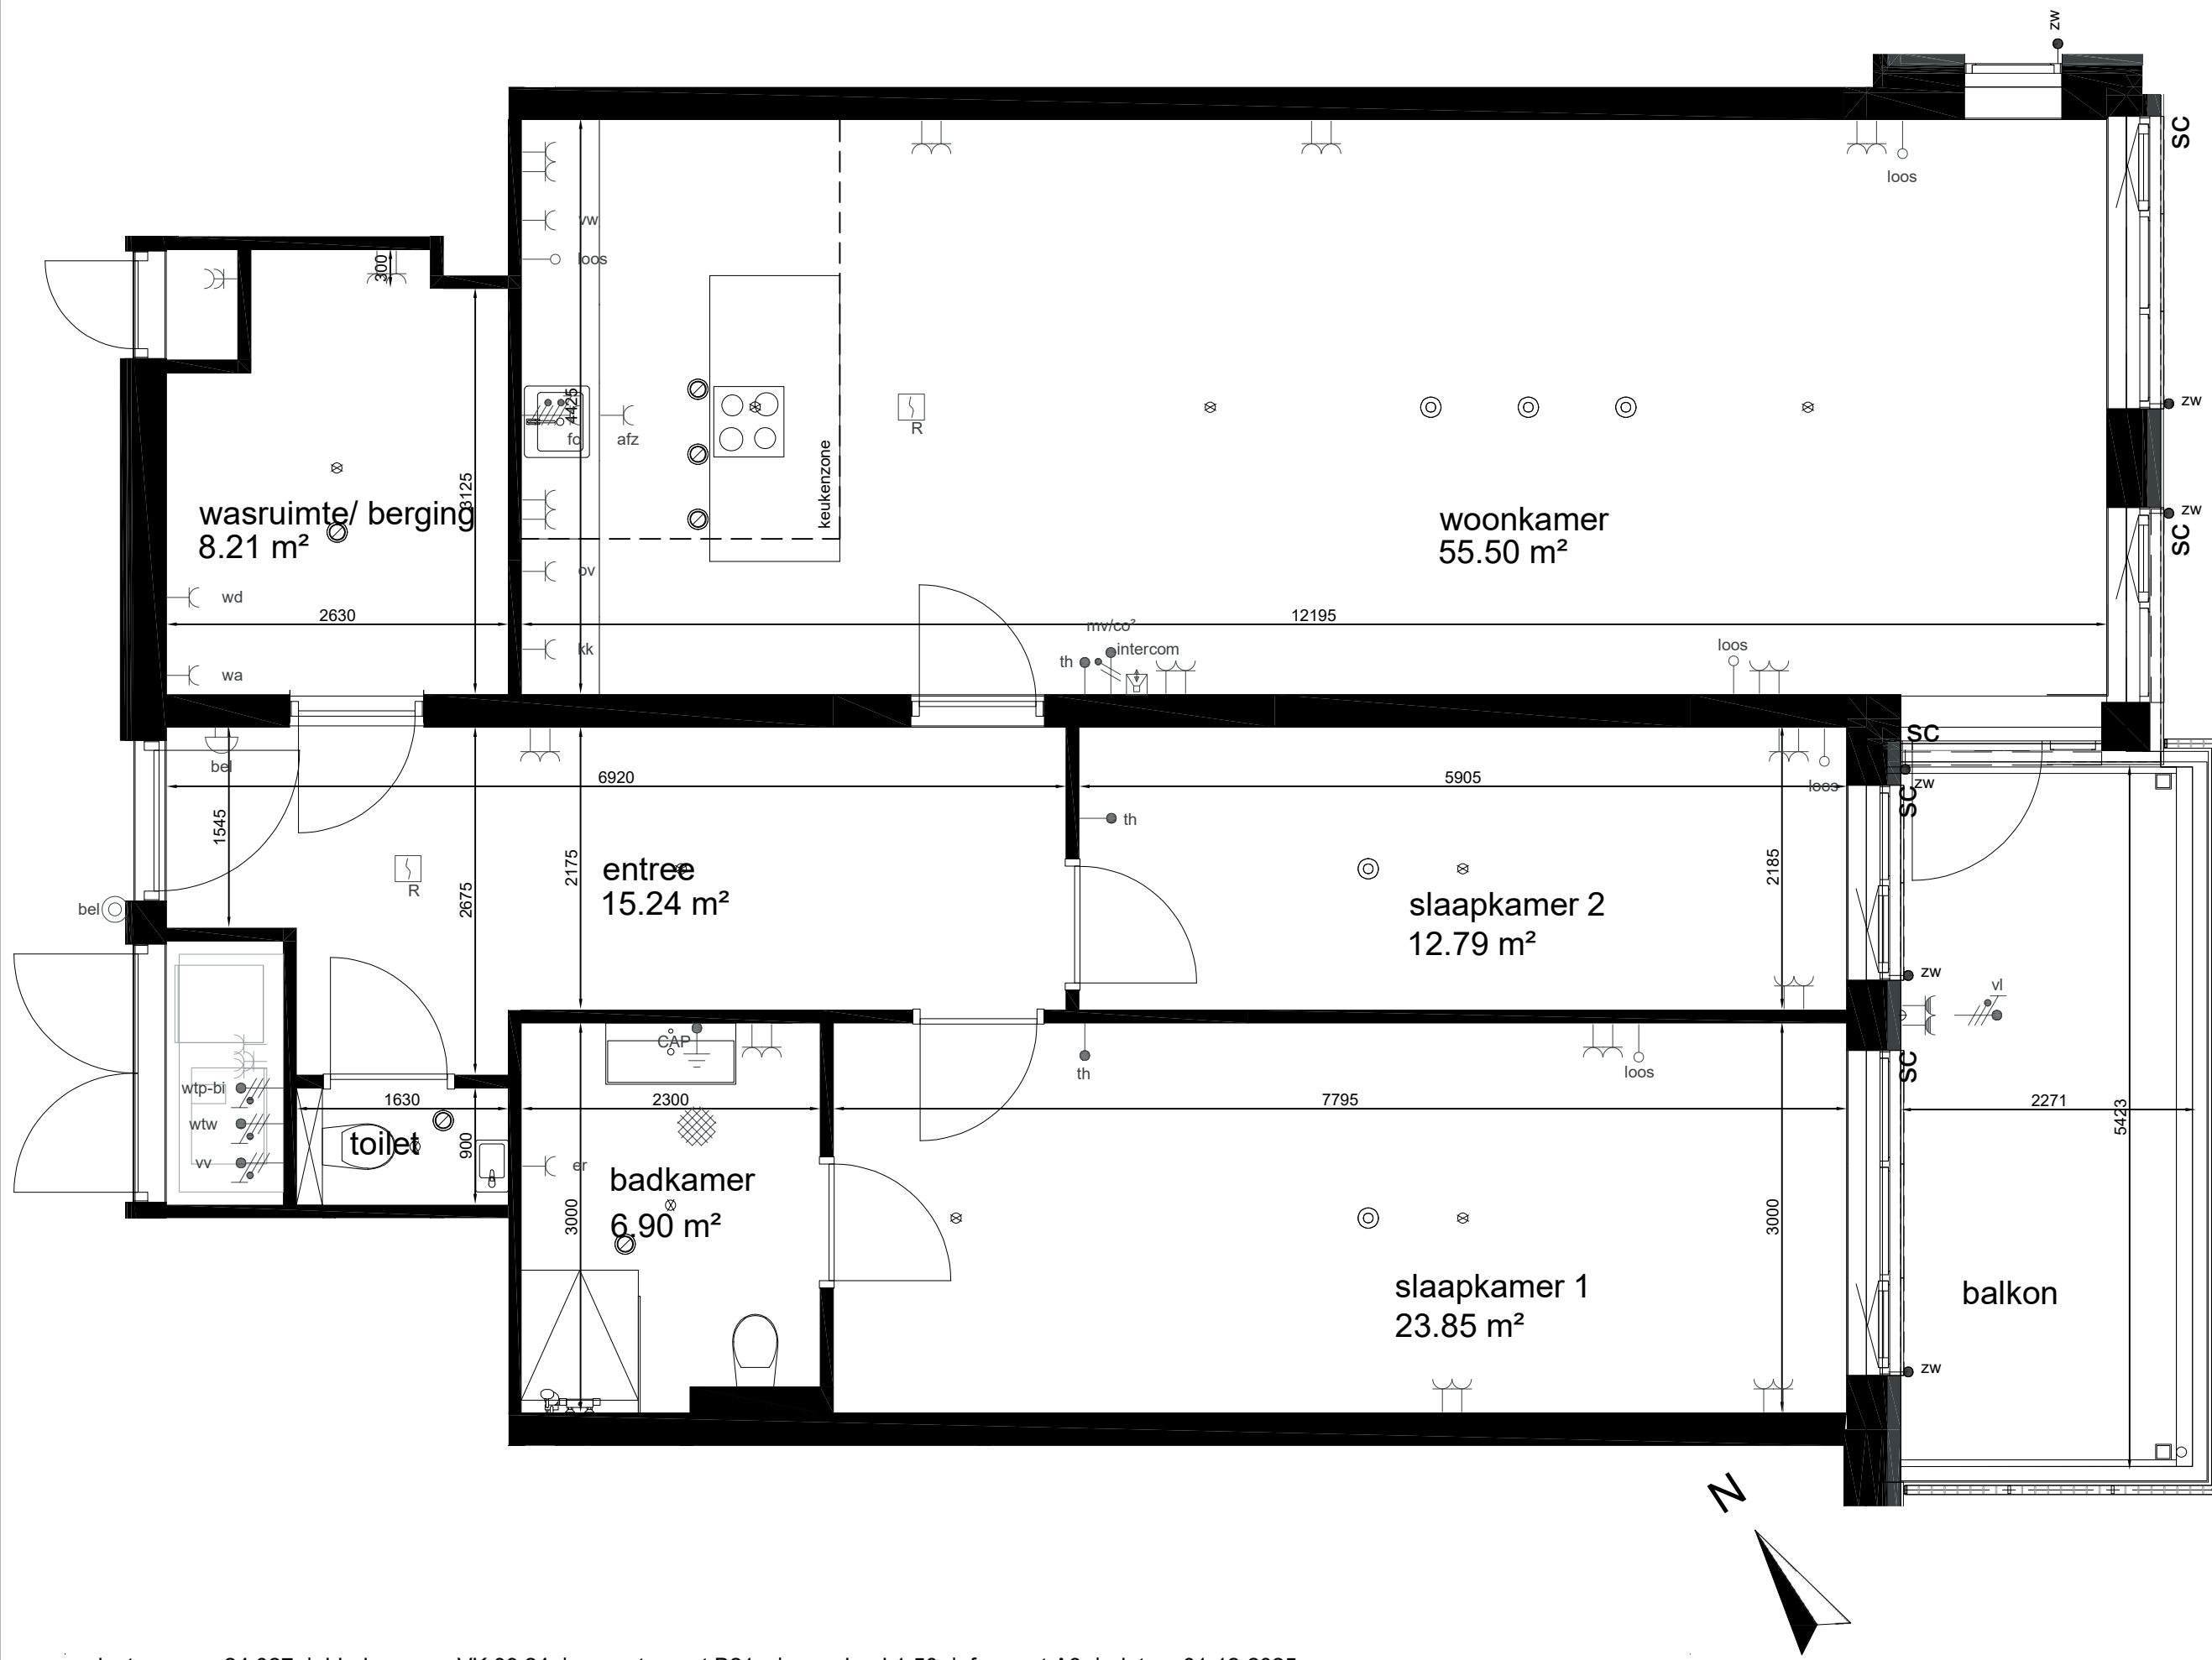

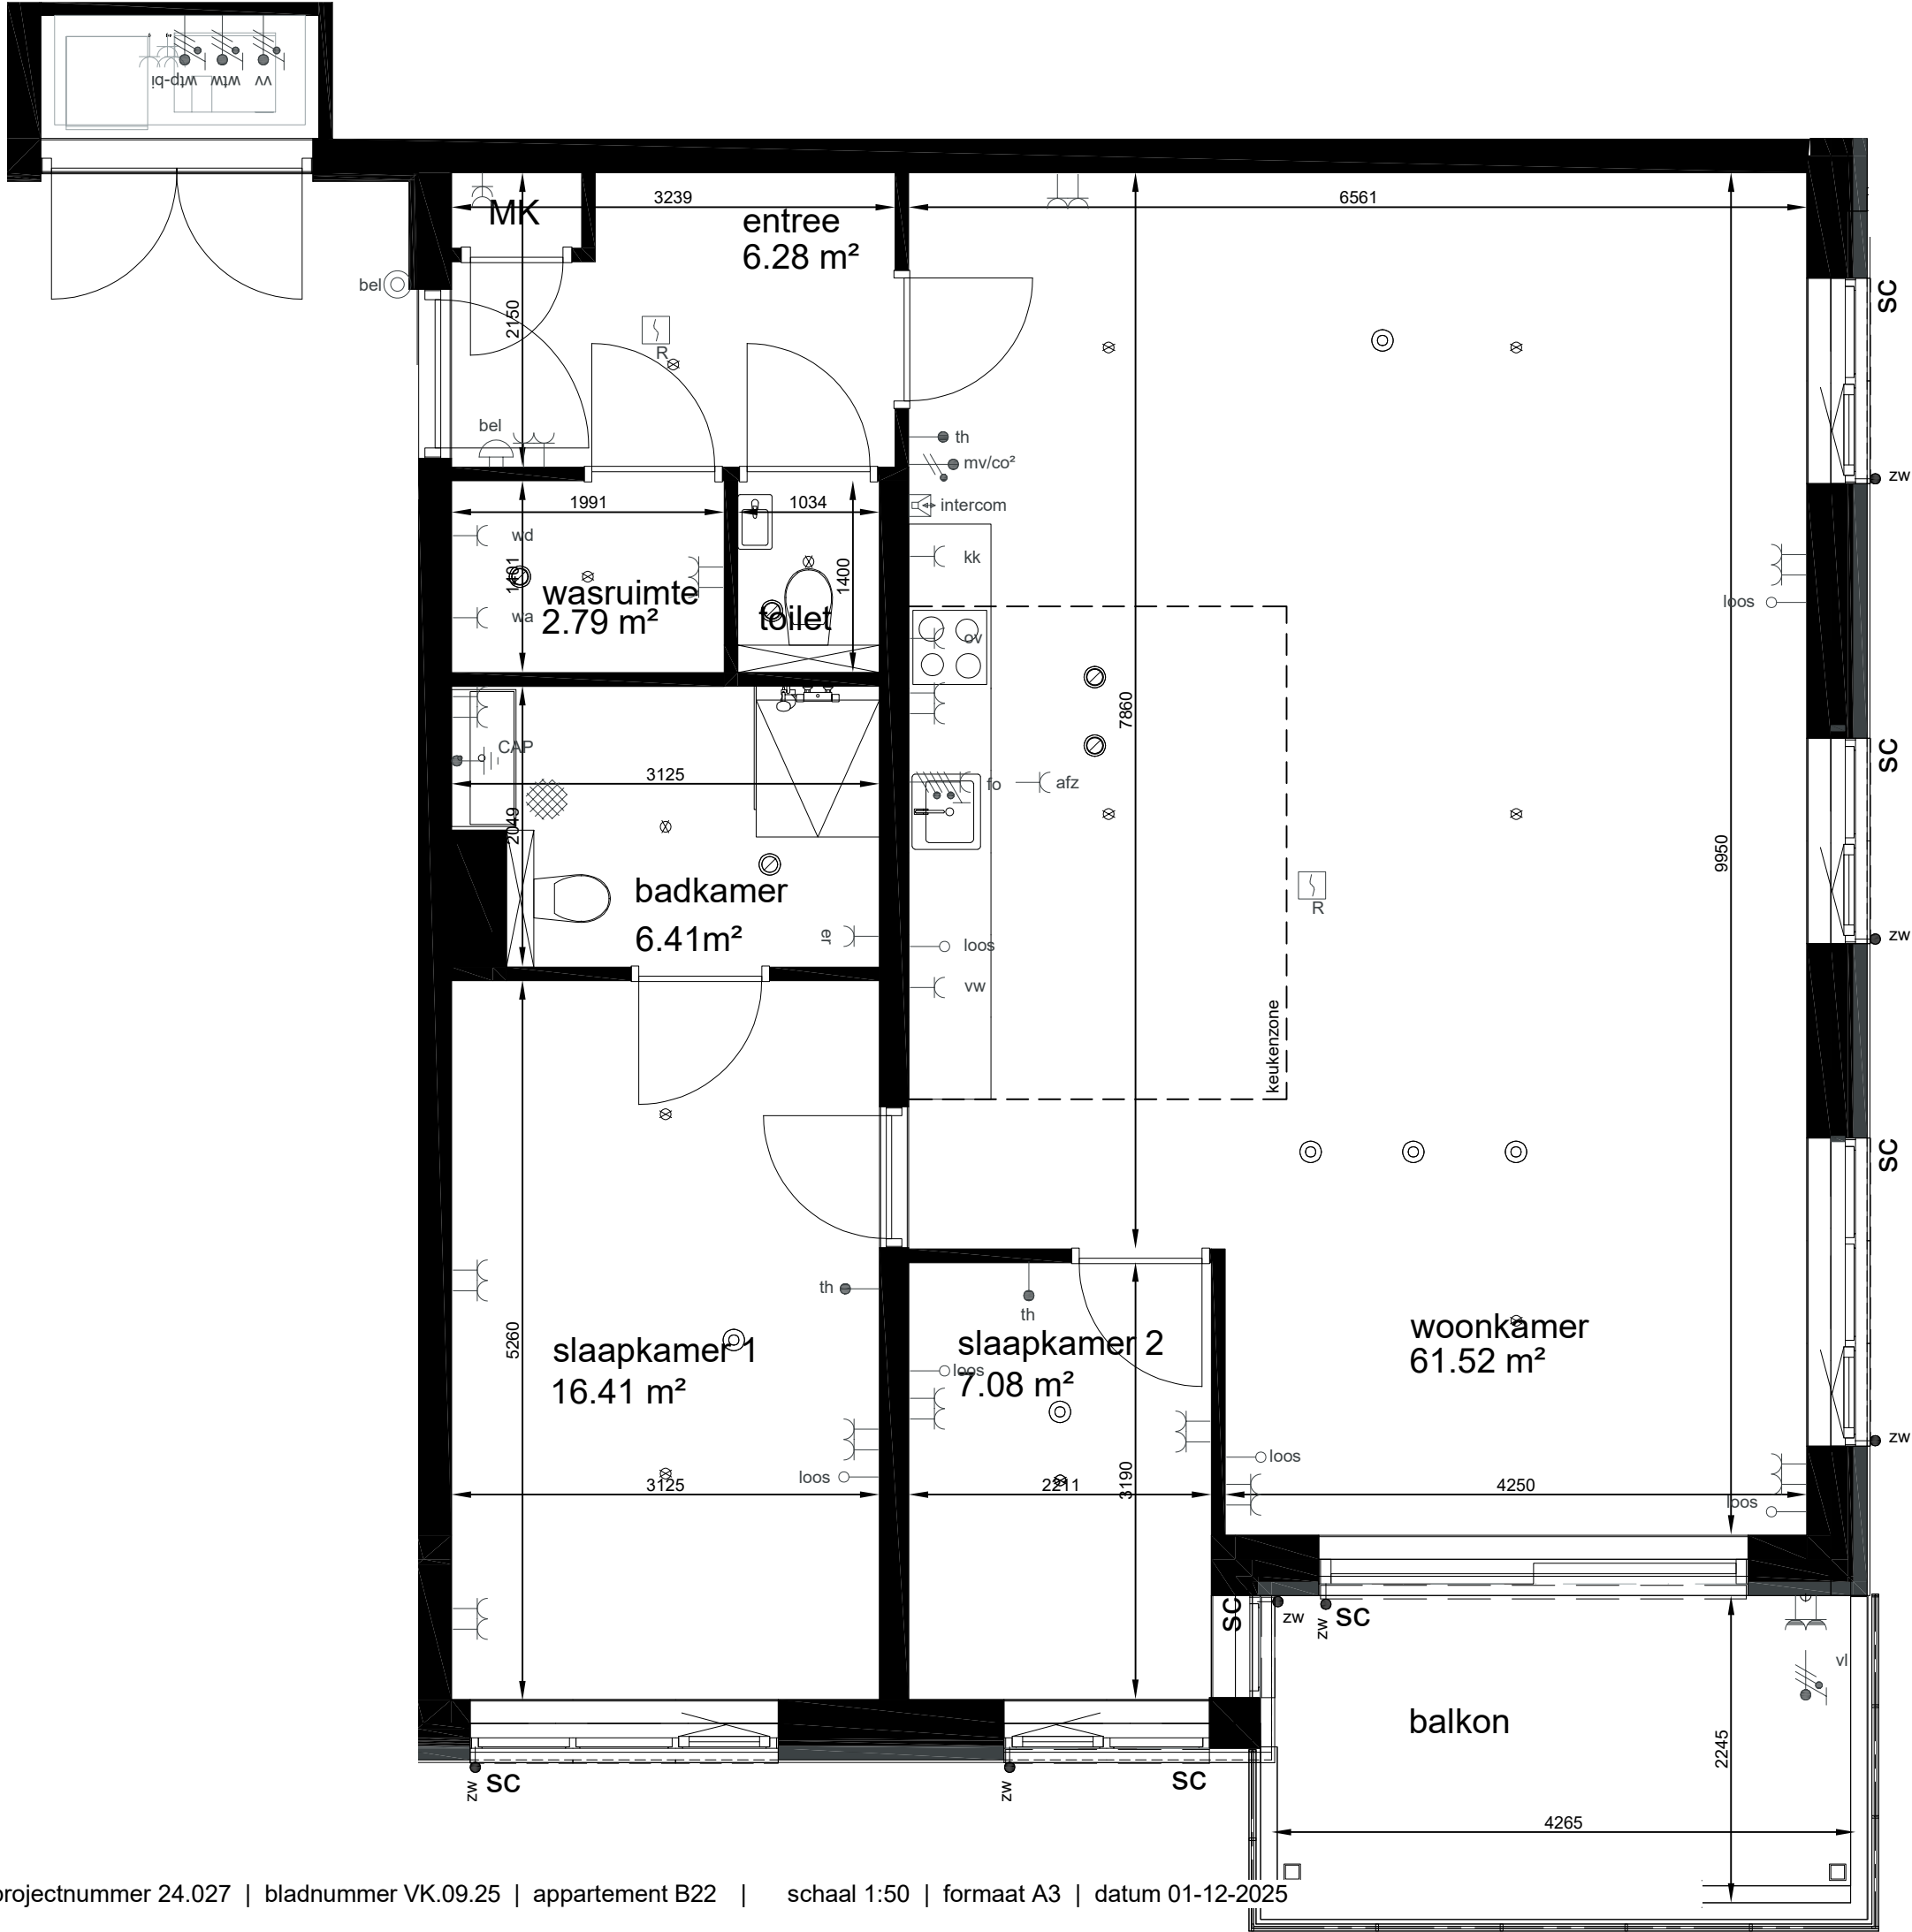



appartement B22

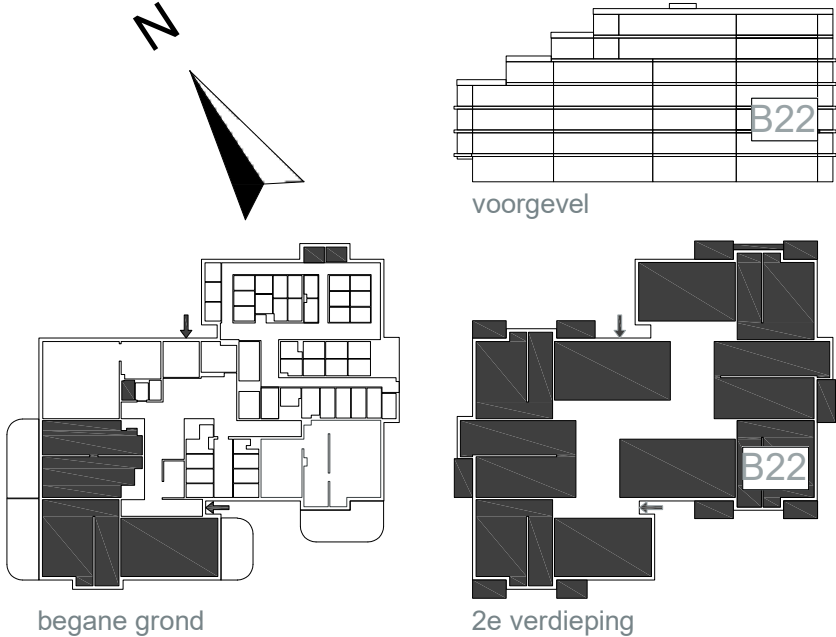


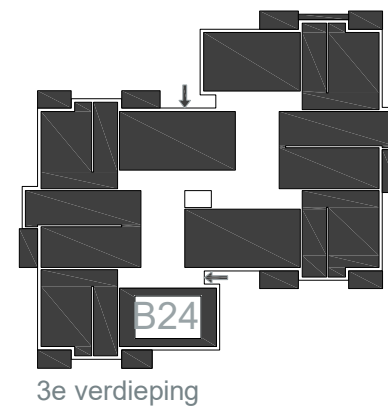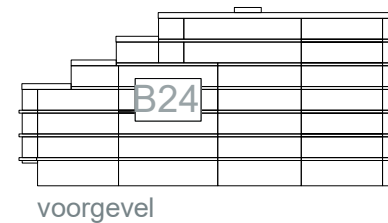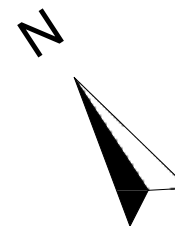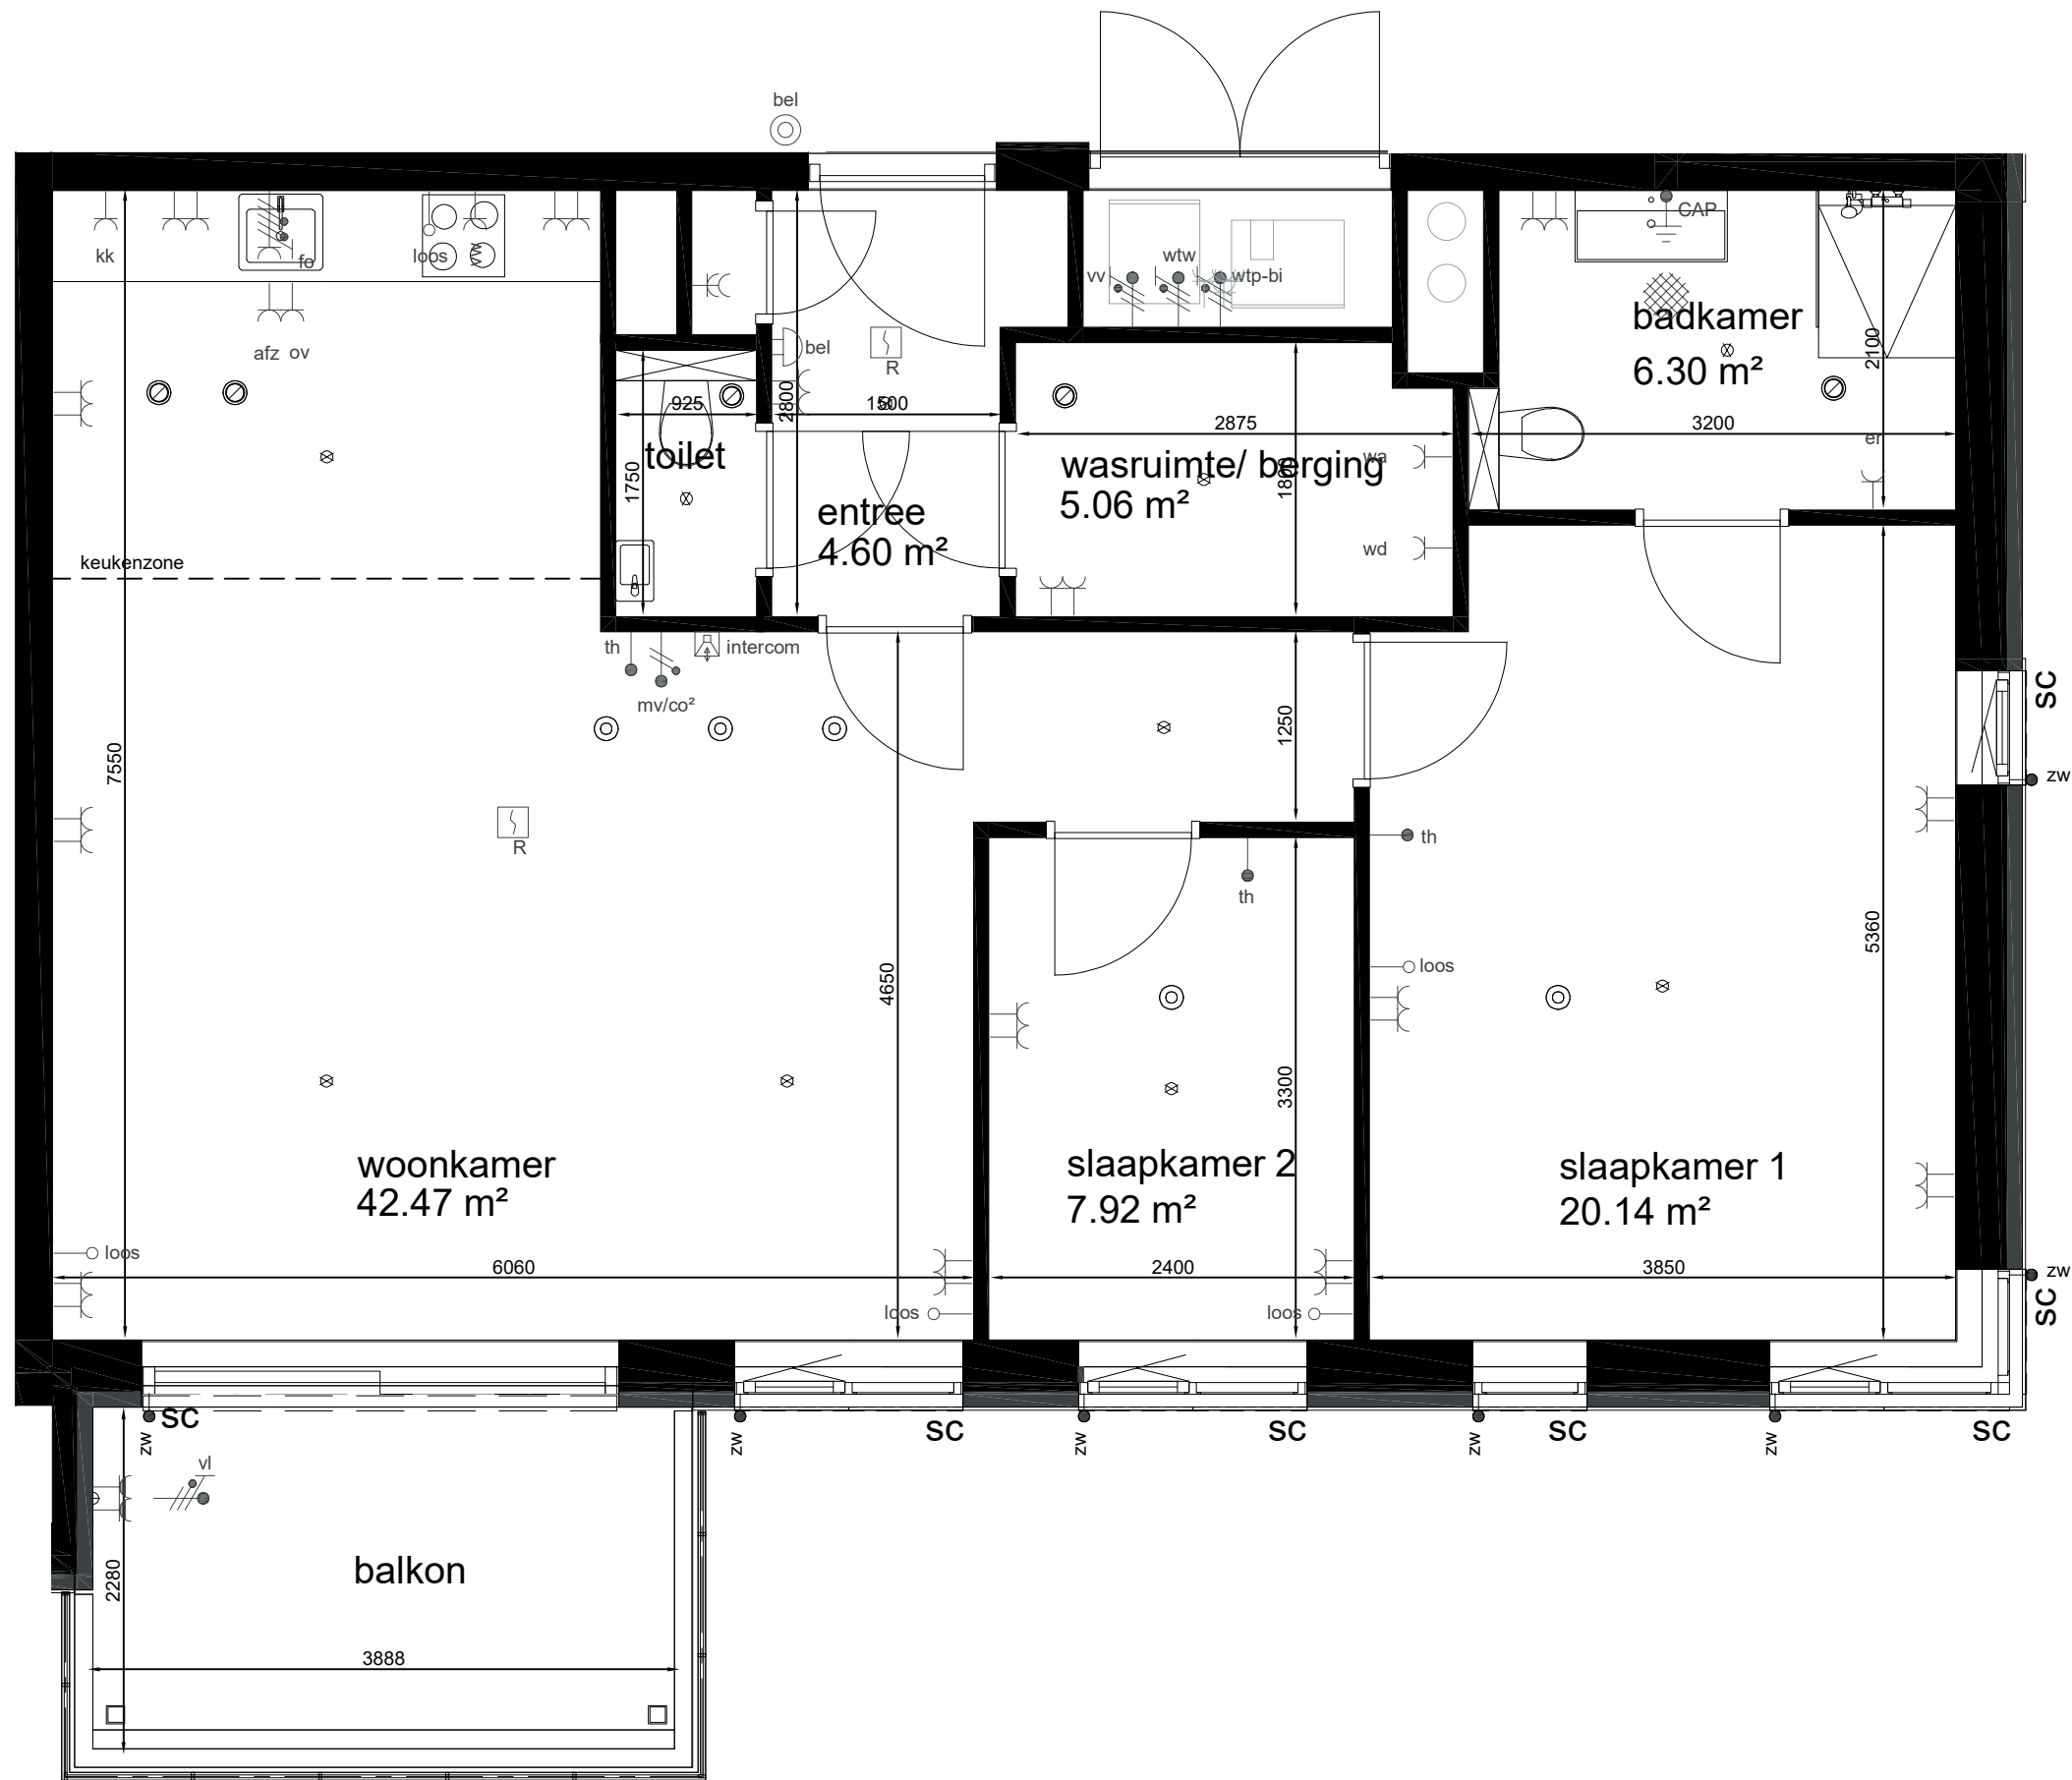




appartement B24

appartement B25

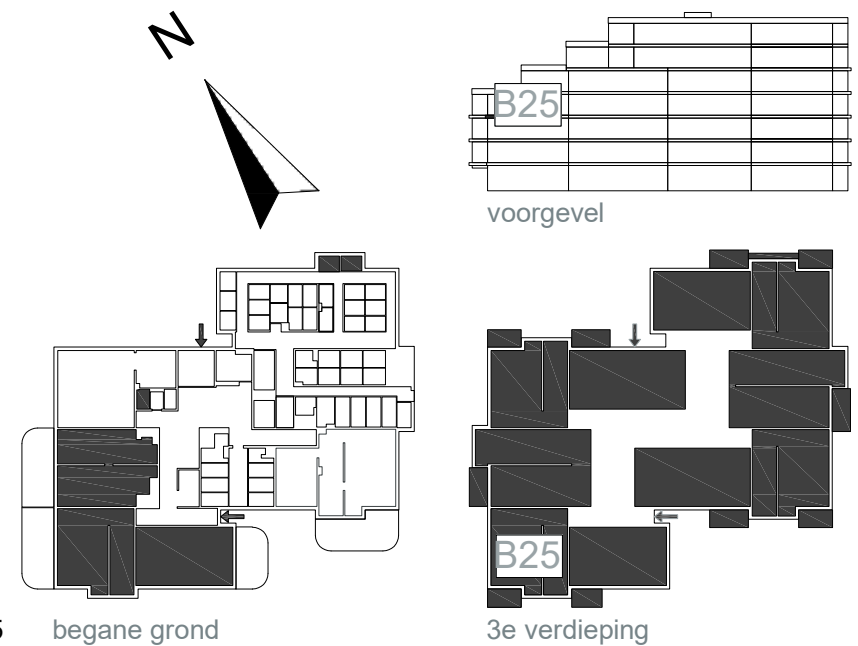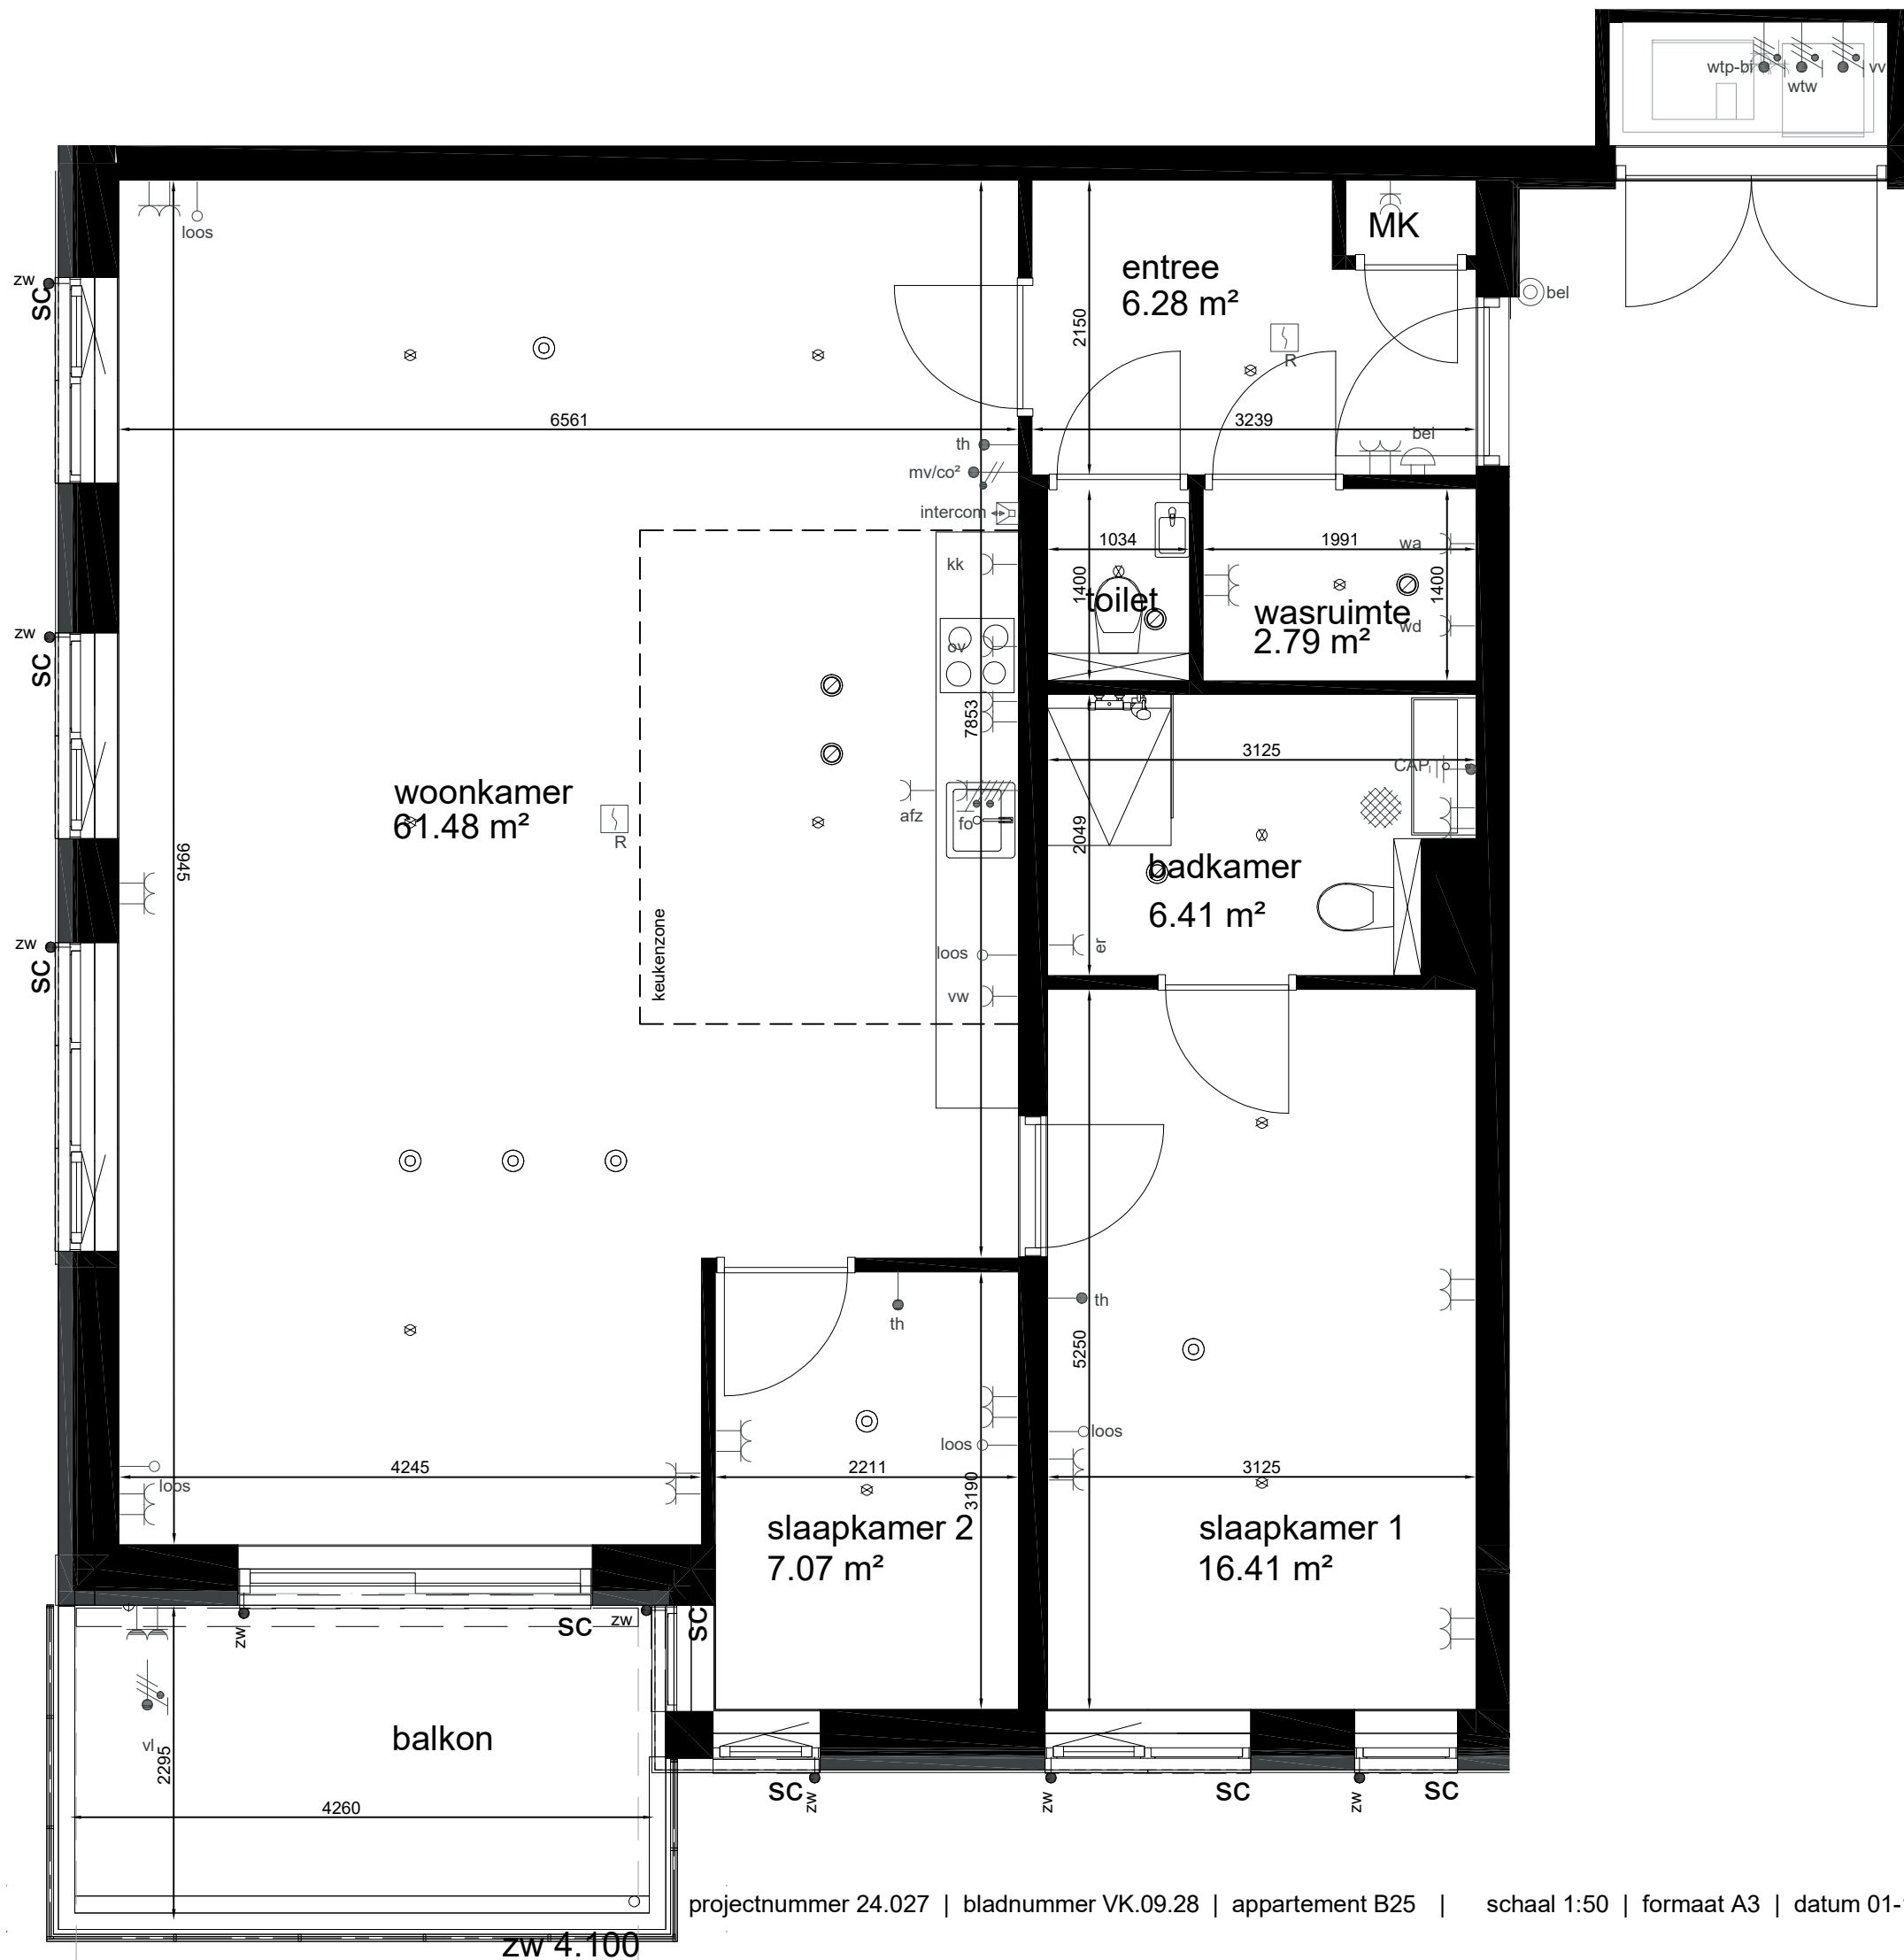


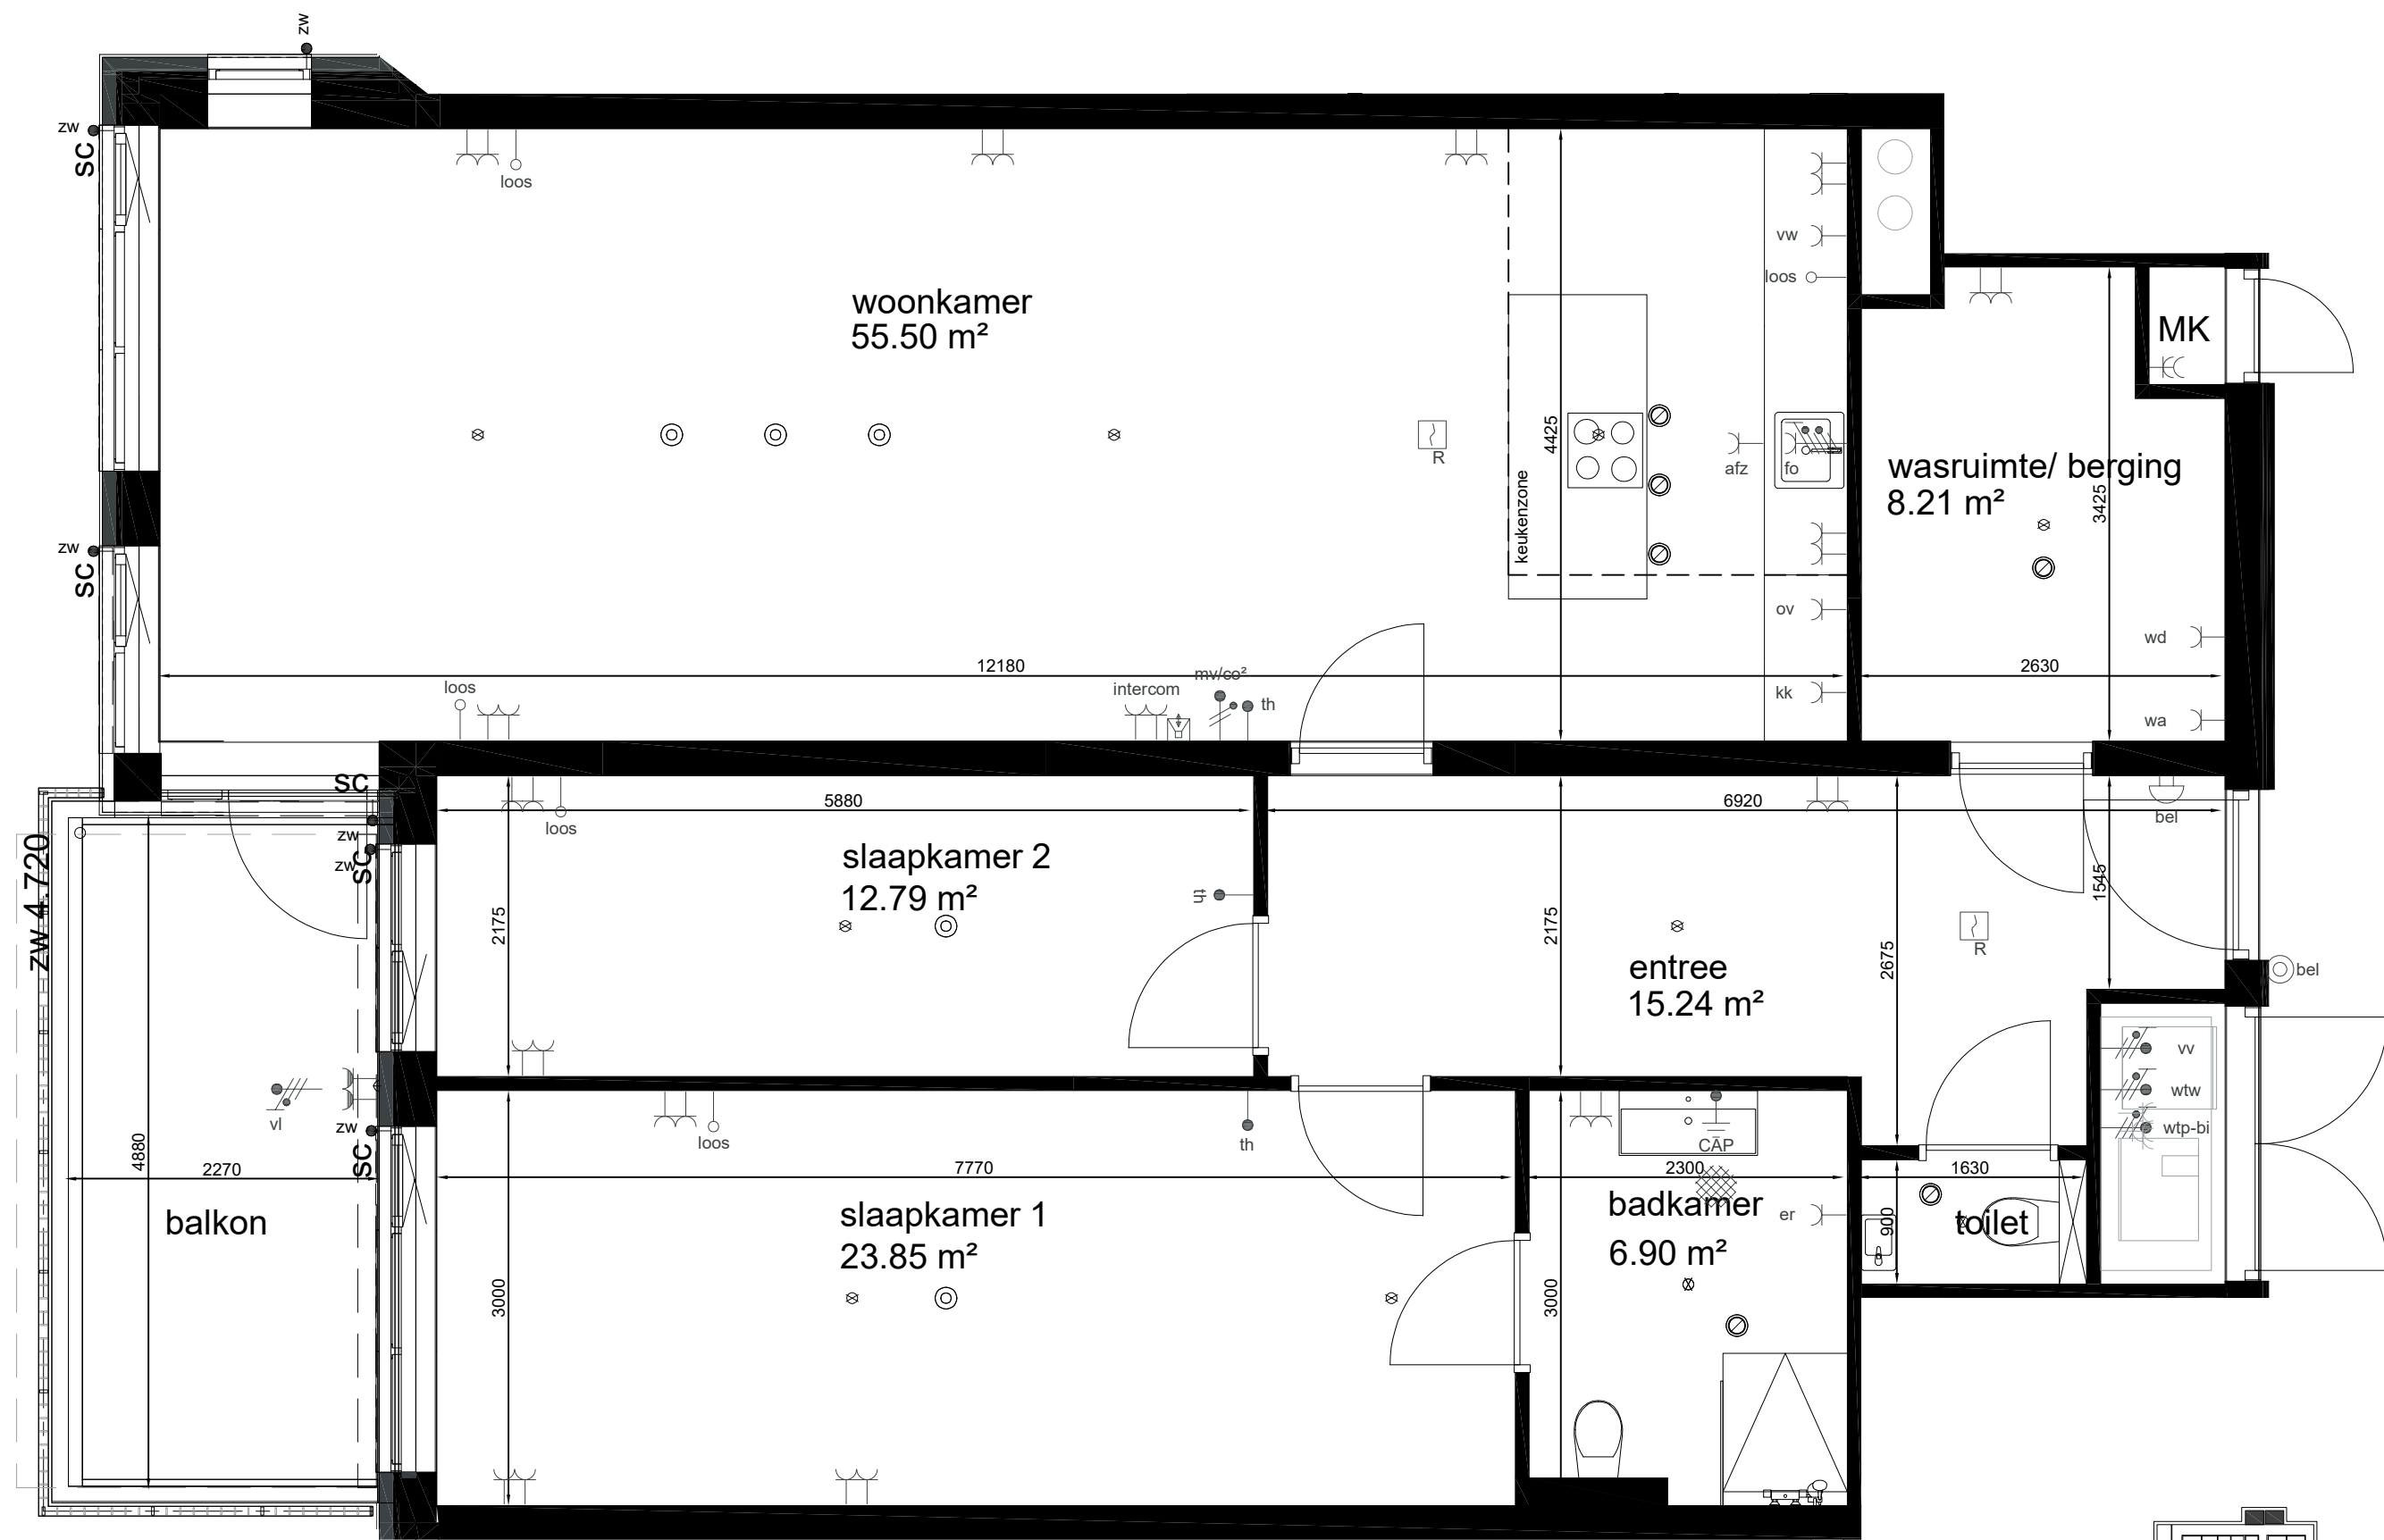


appartement B26

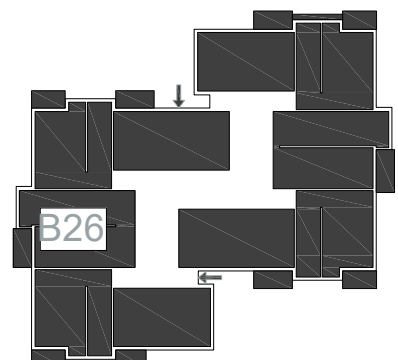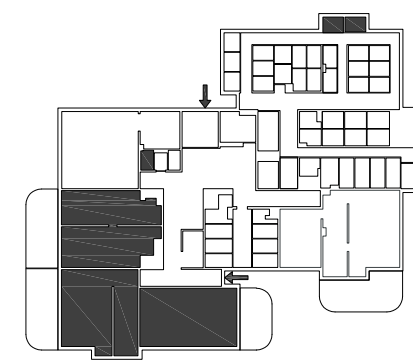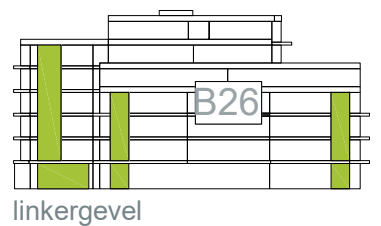


B27

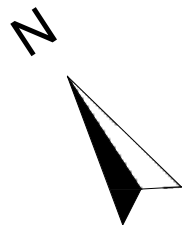


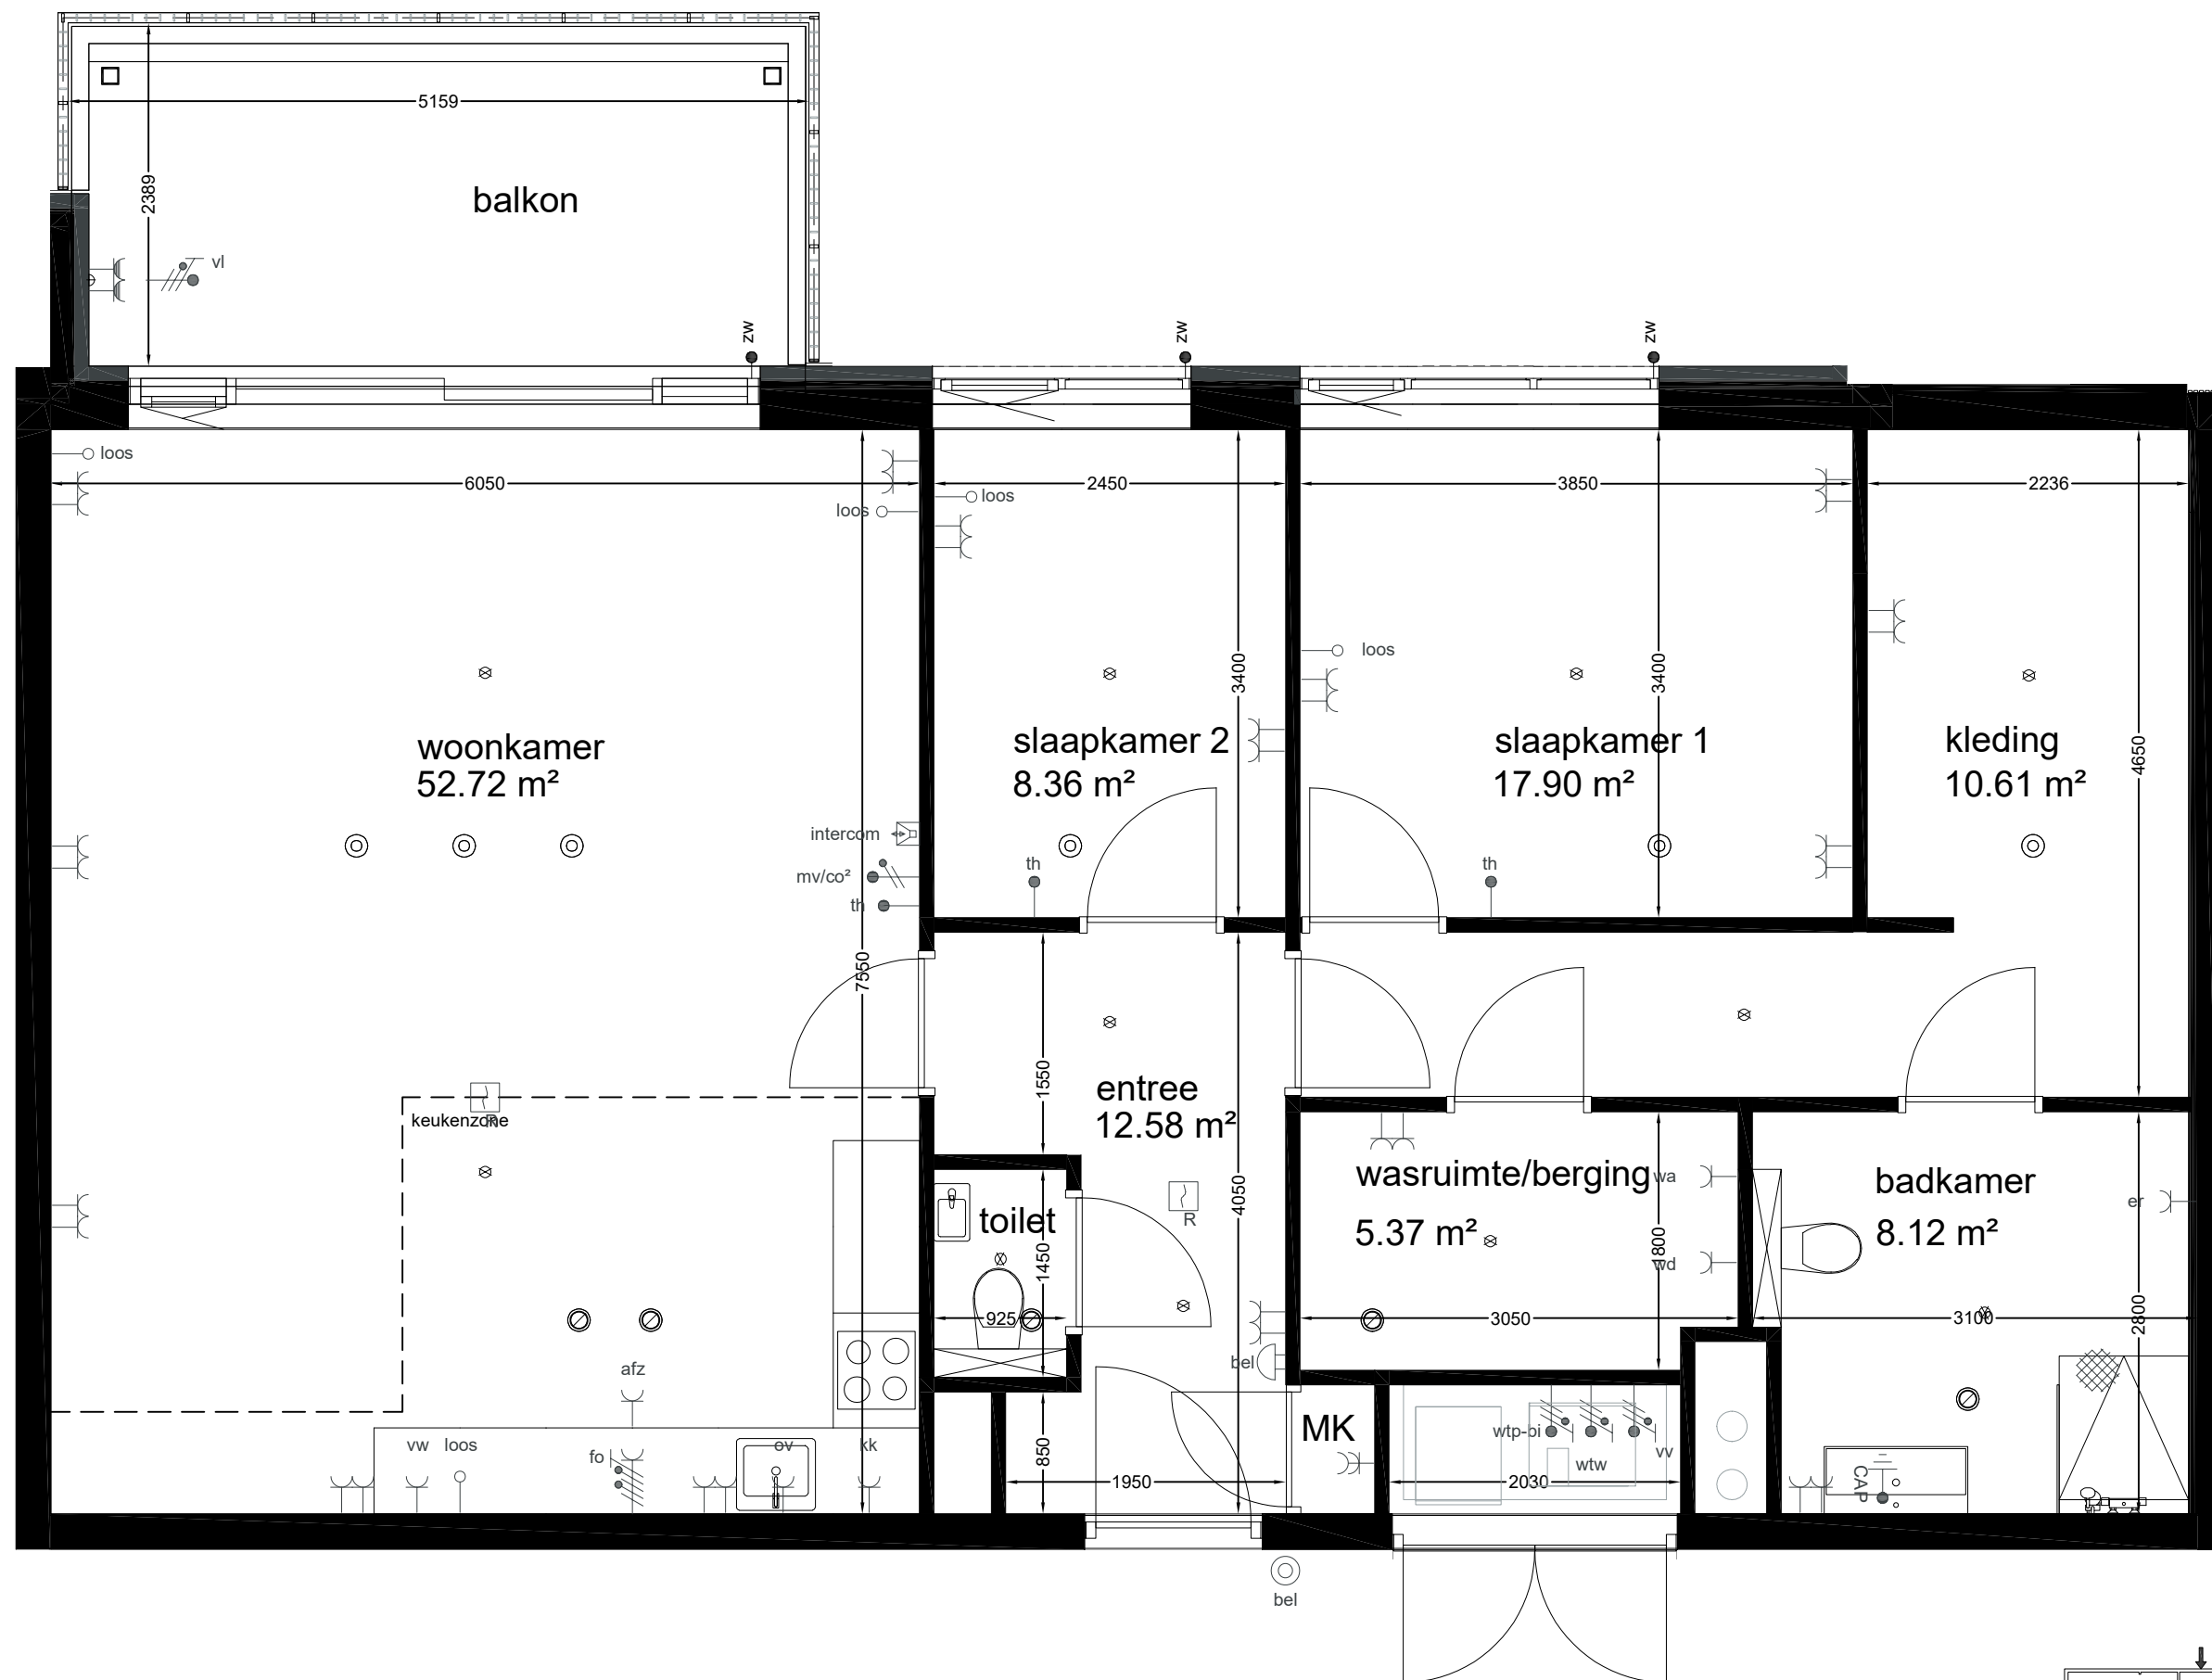


appartement B28

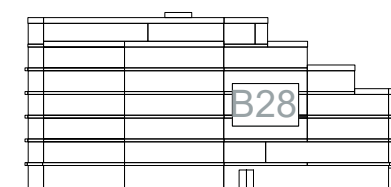


achtergevel

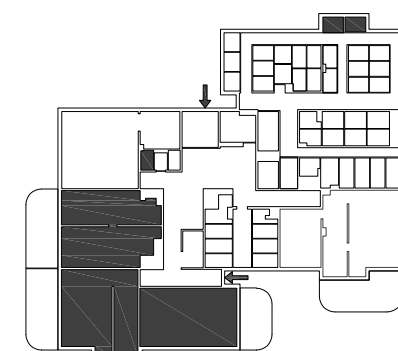


begane grond


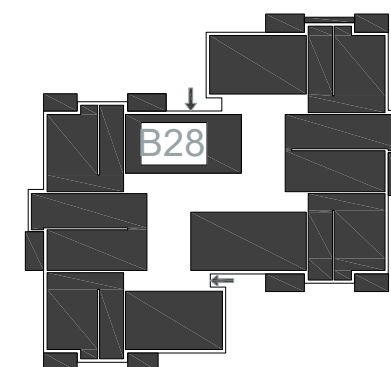


3e verdieping

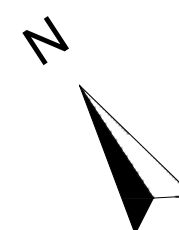


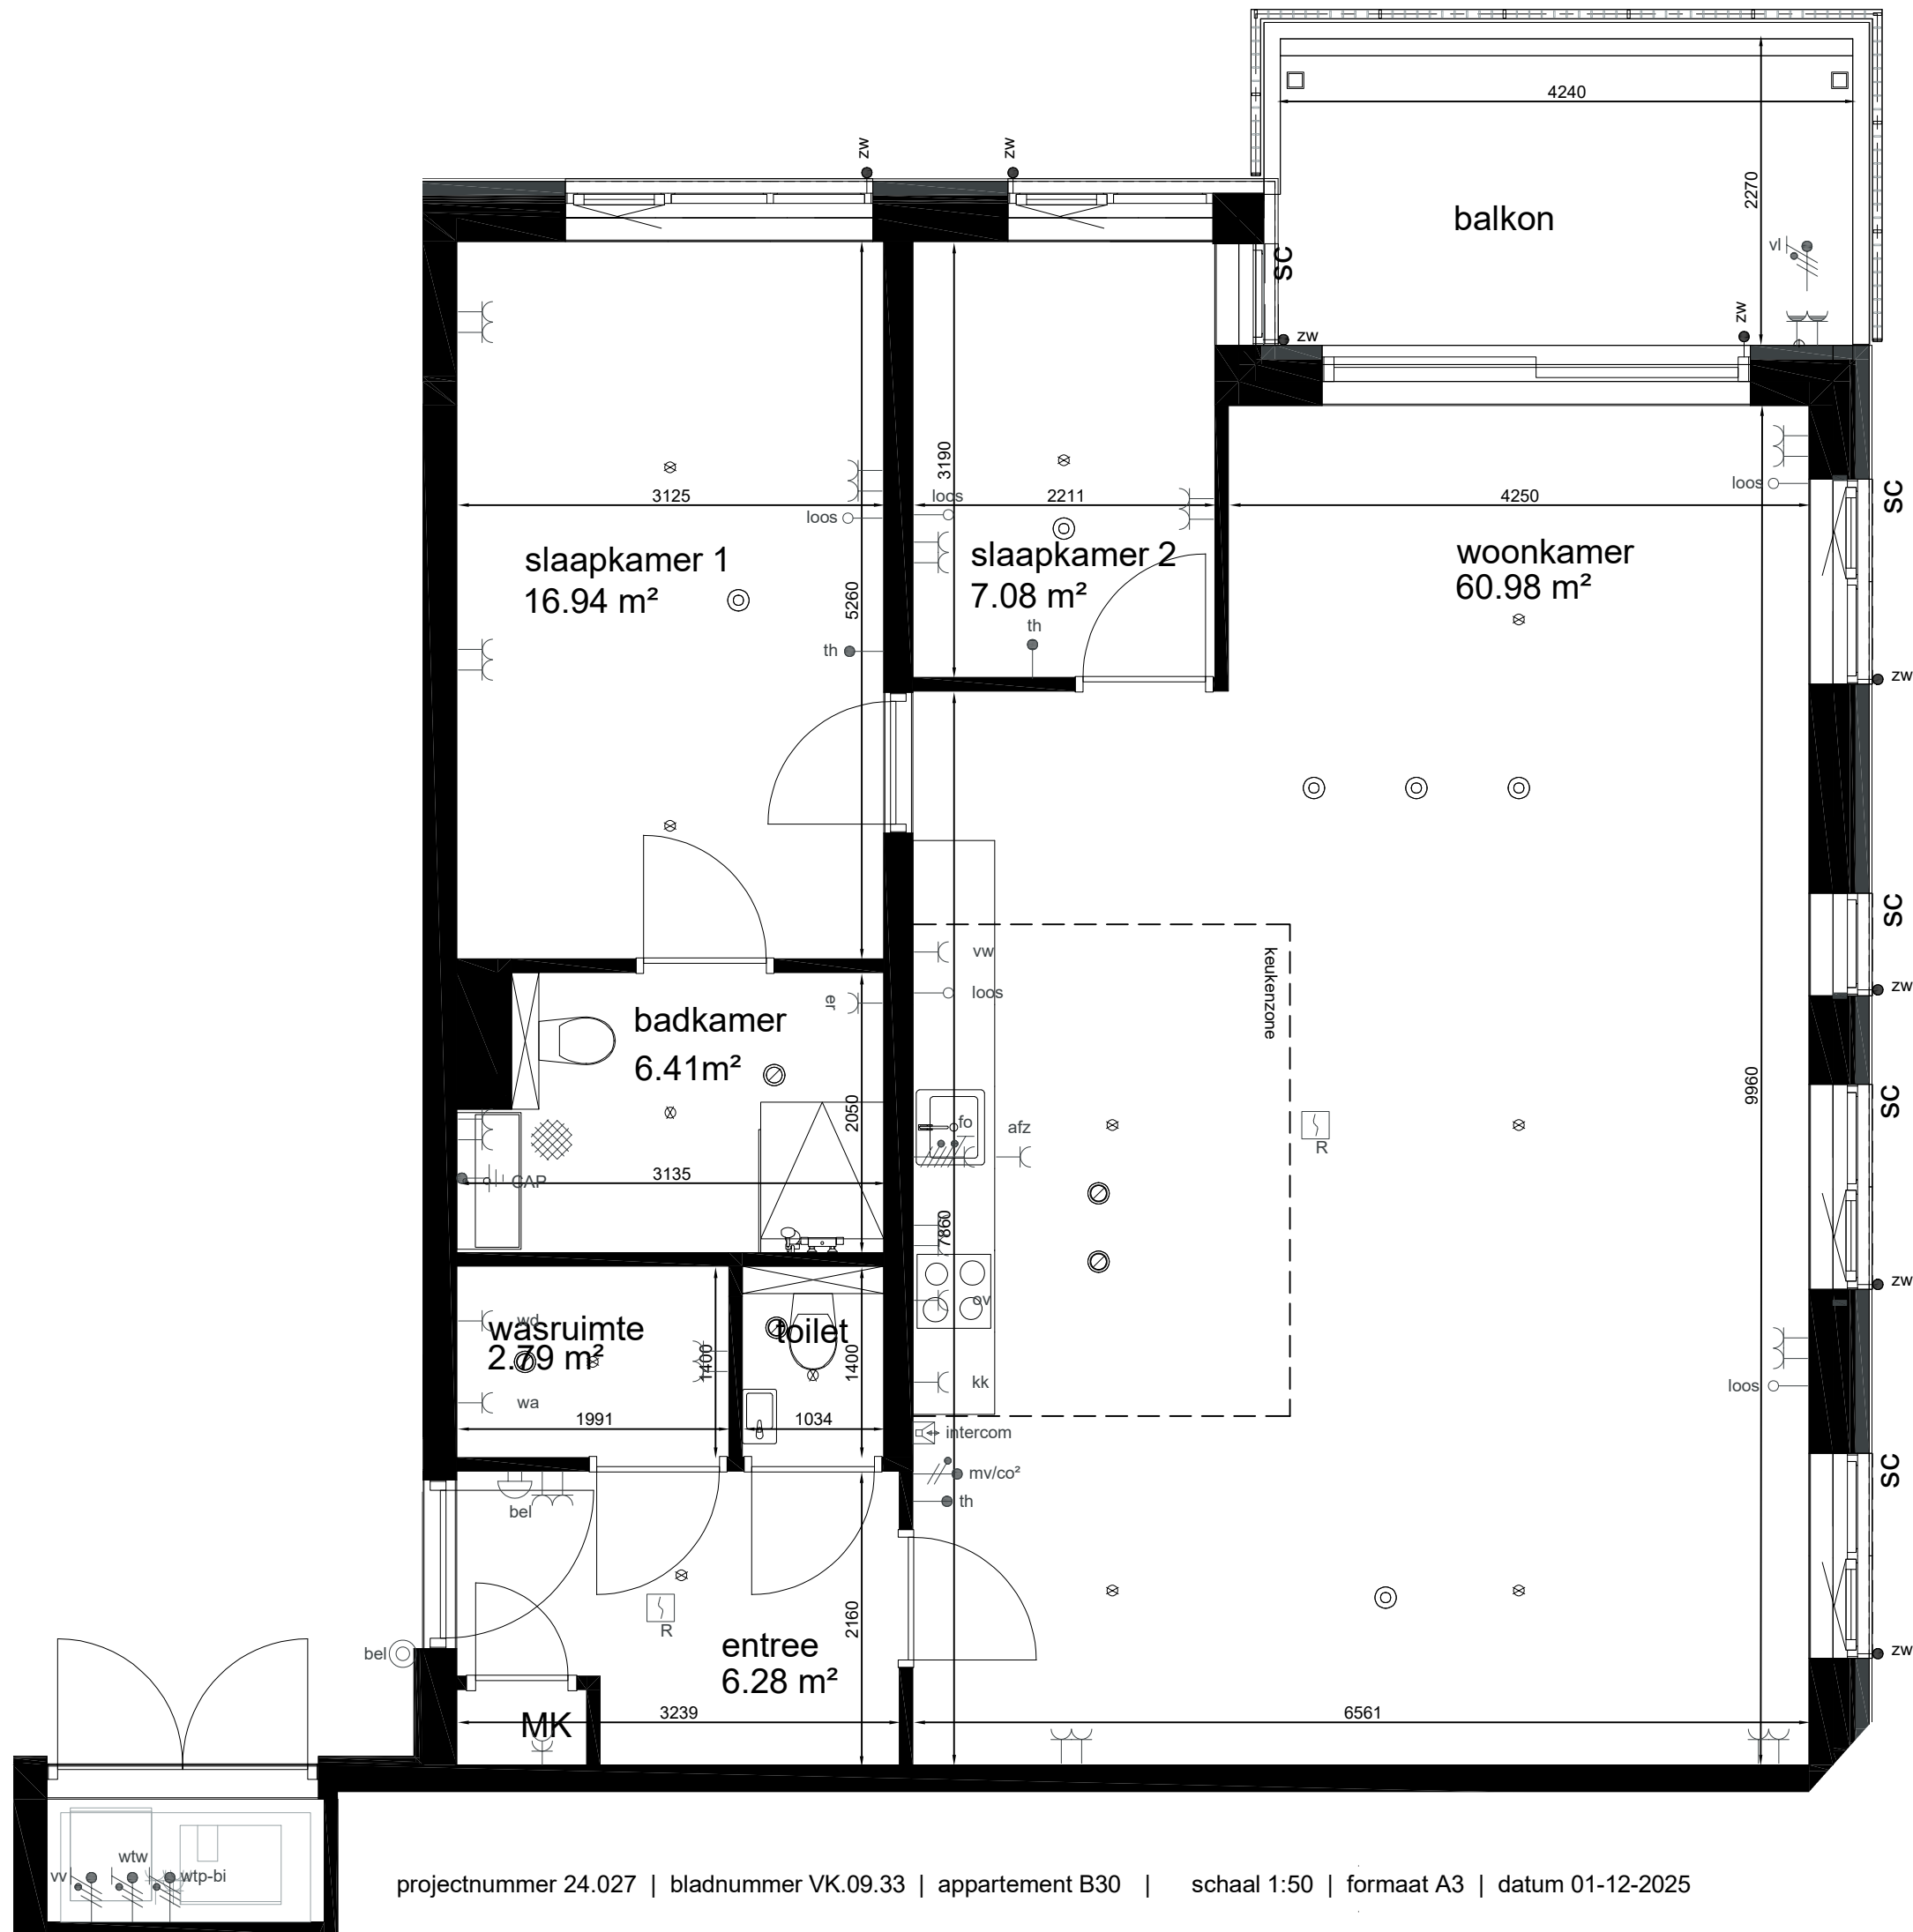



projectnummer 24.027 | bladnummer VK.09.33 | appartement B30 | schaal 1:50 | formaat A3 | datum 01-12-2025

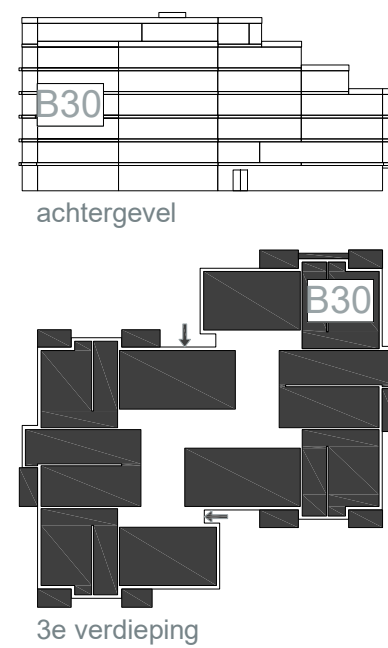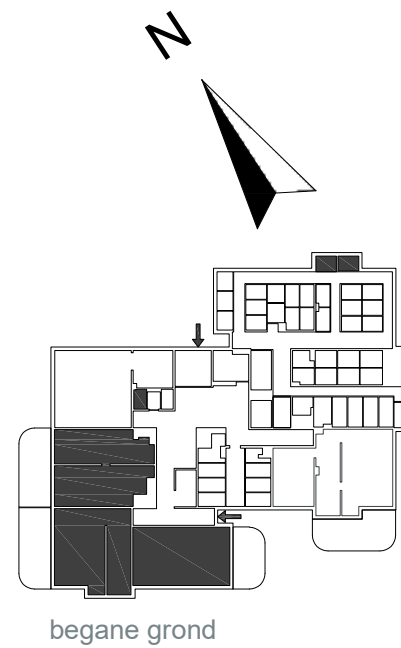




appartement B30

appartement B31

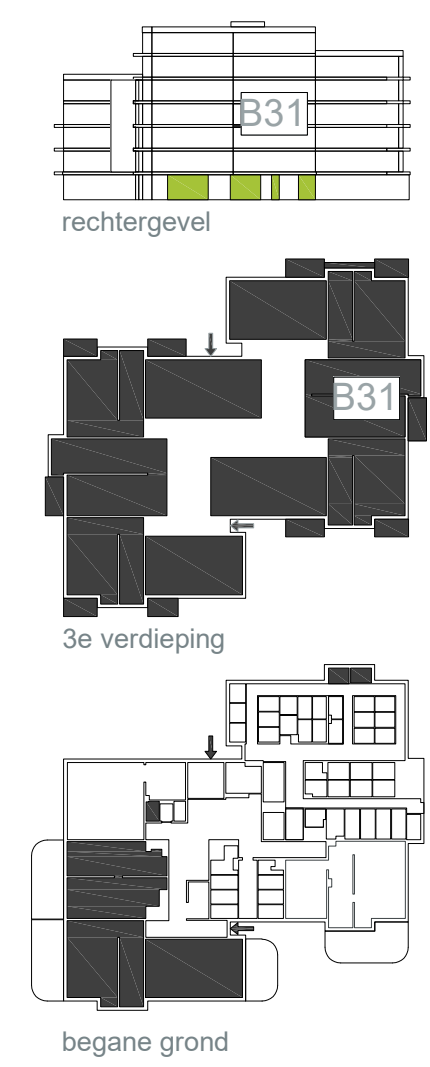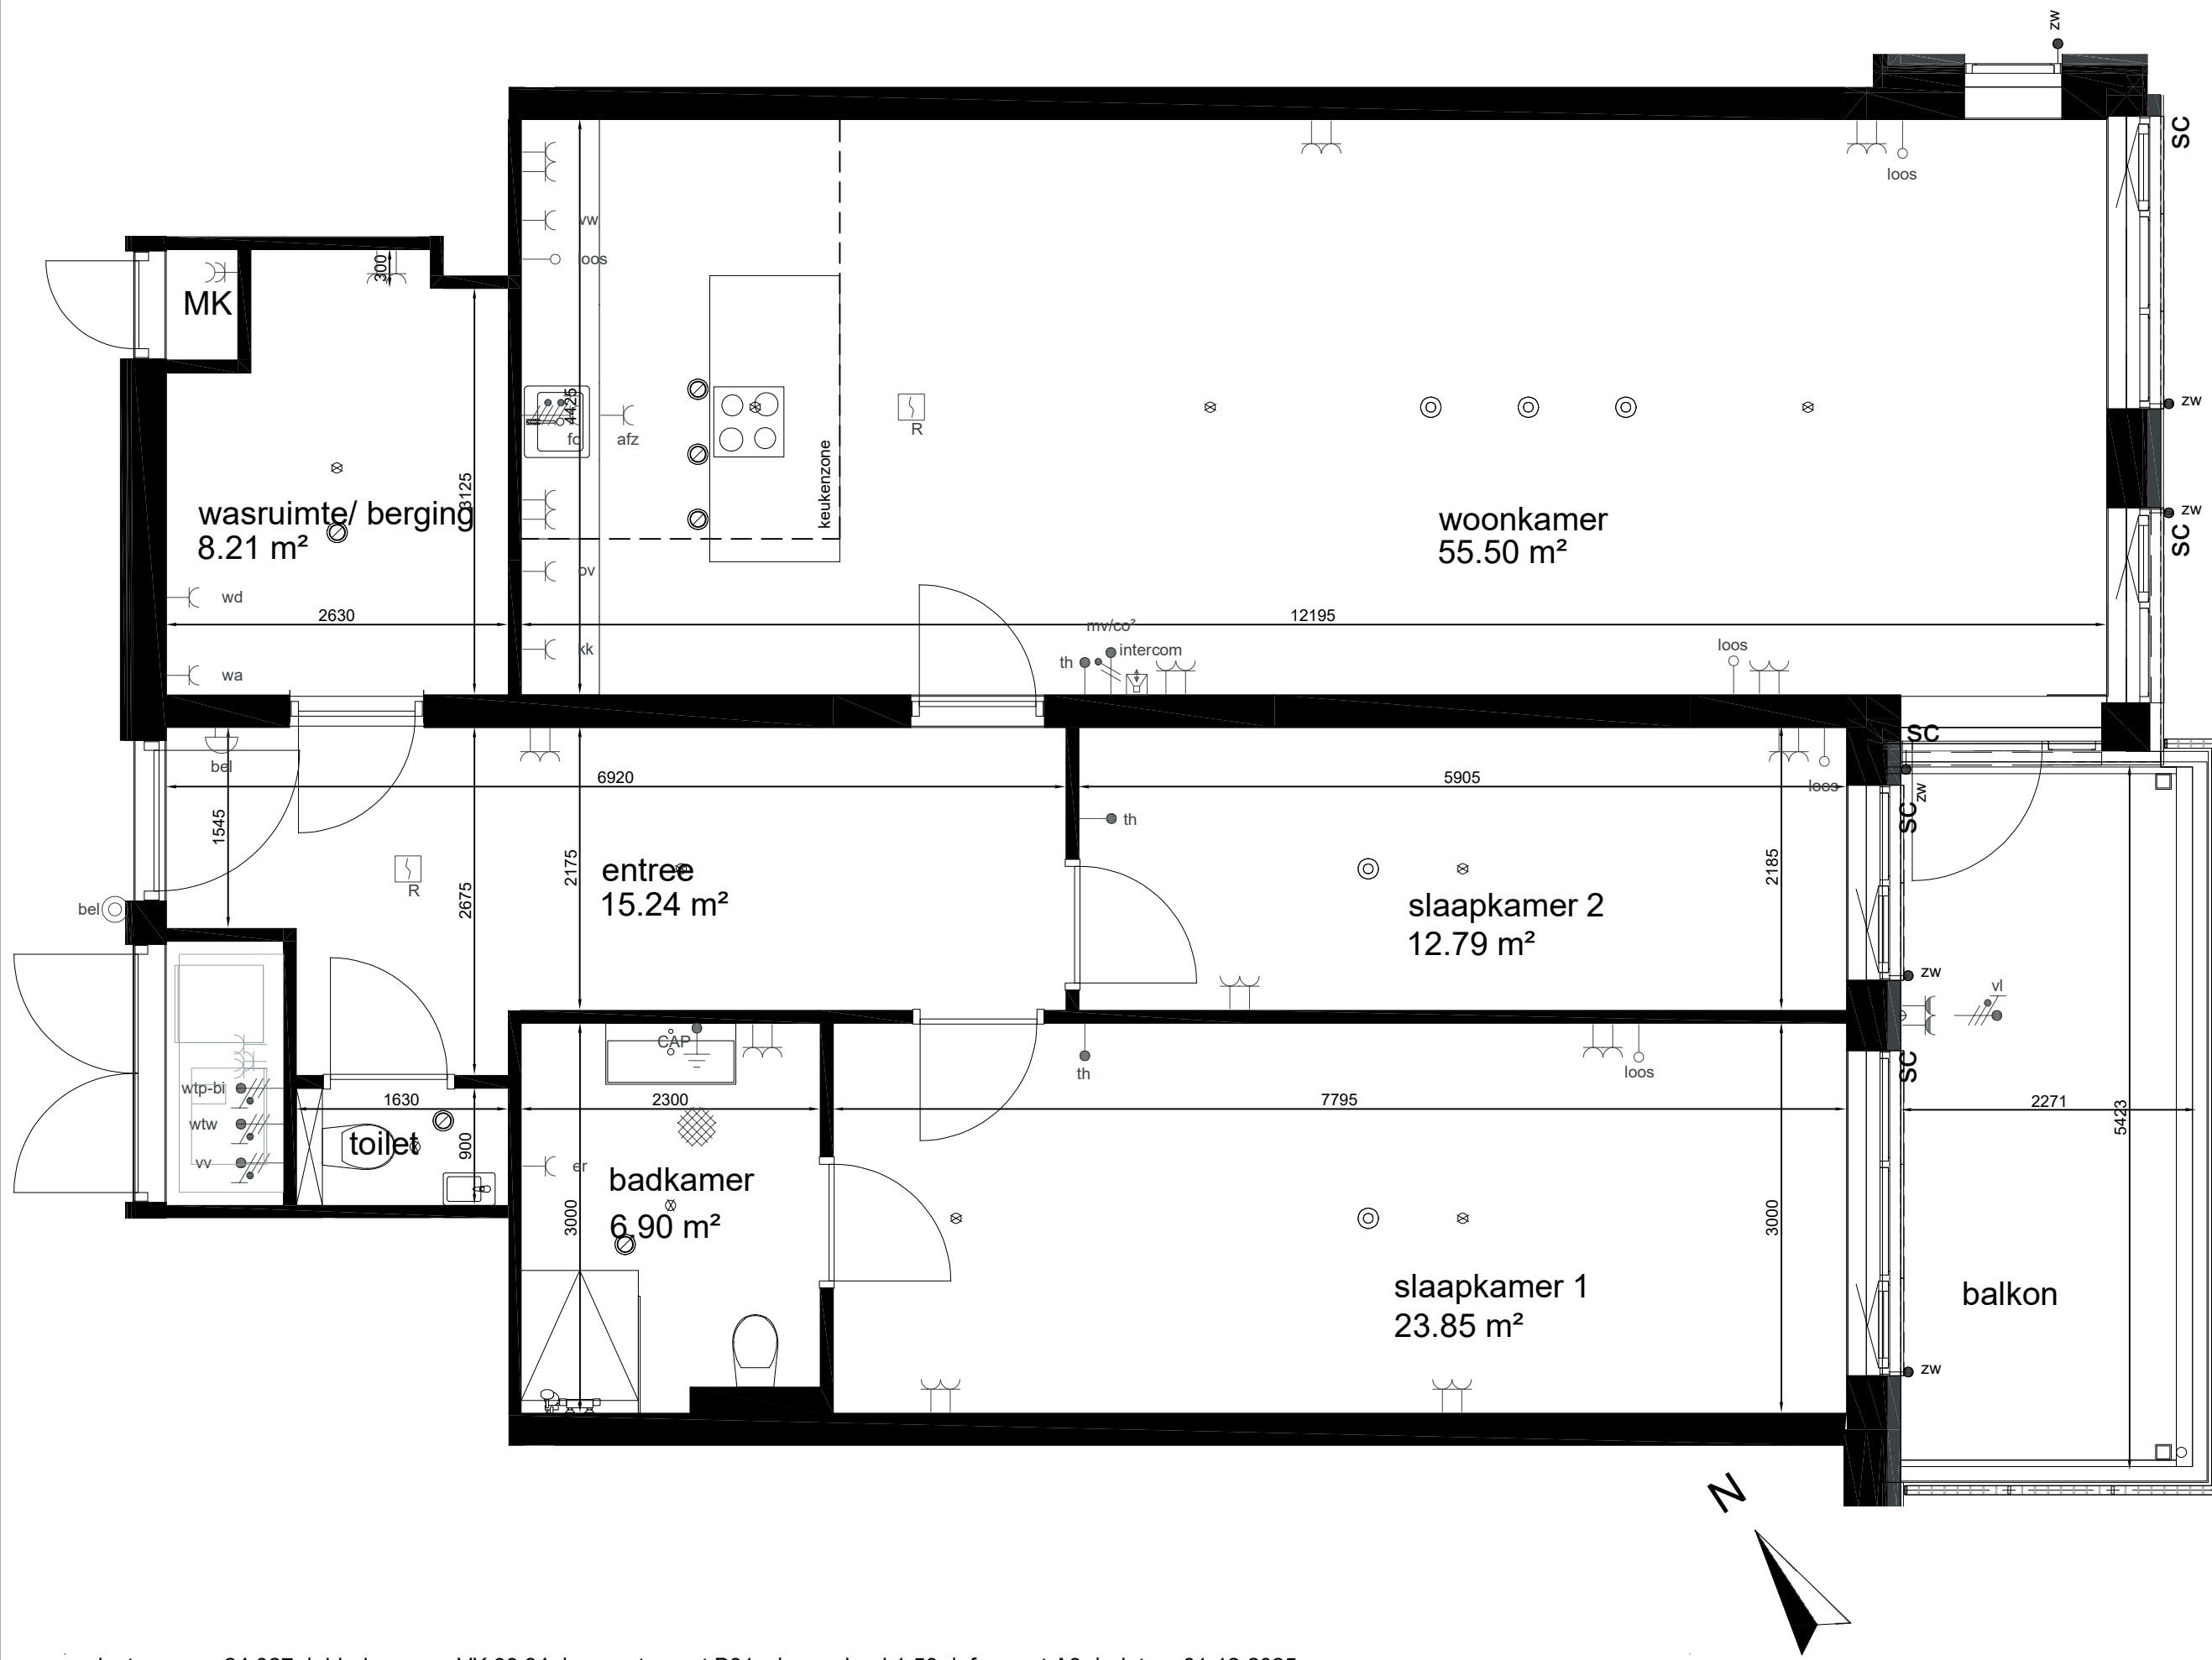

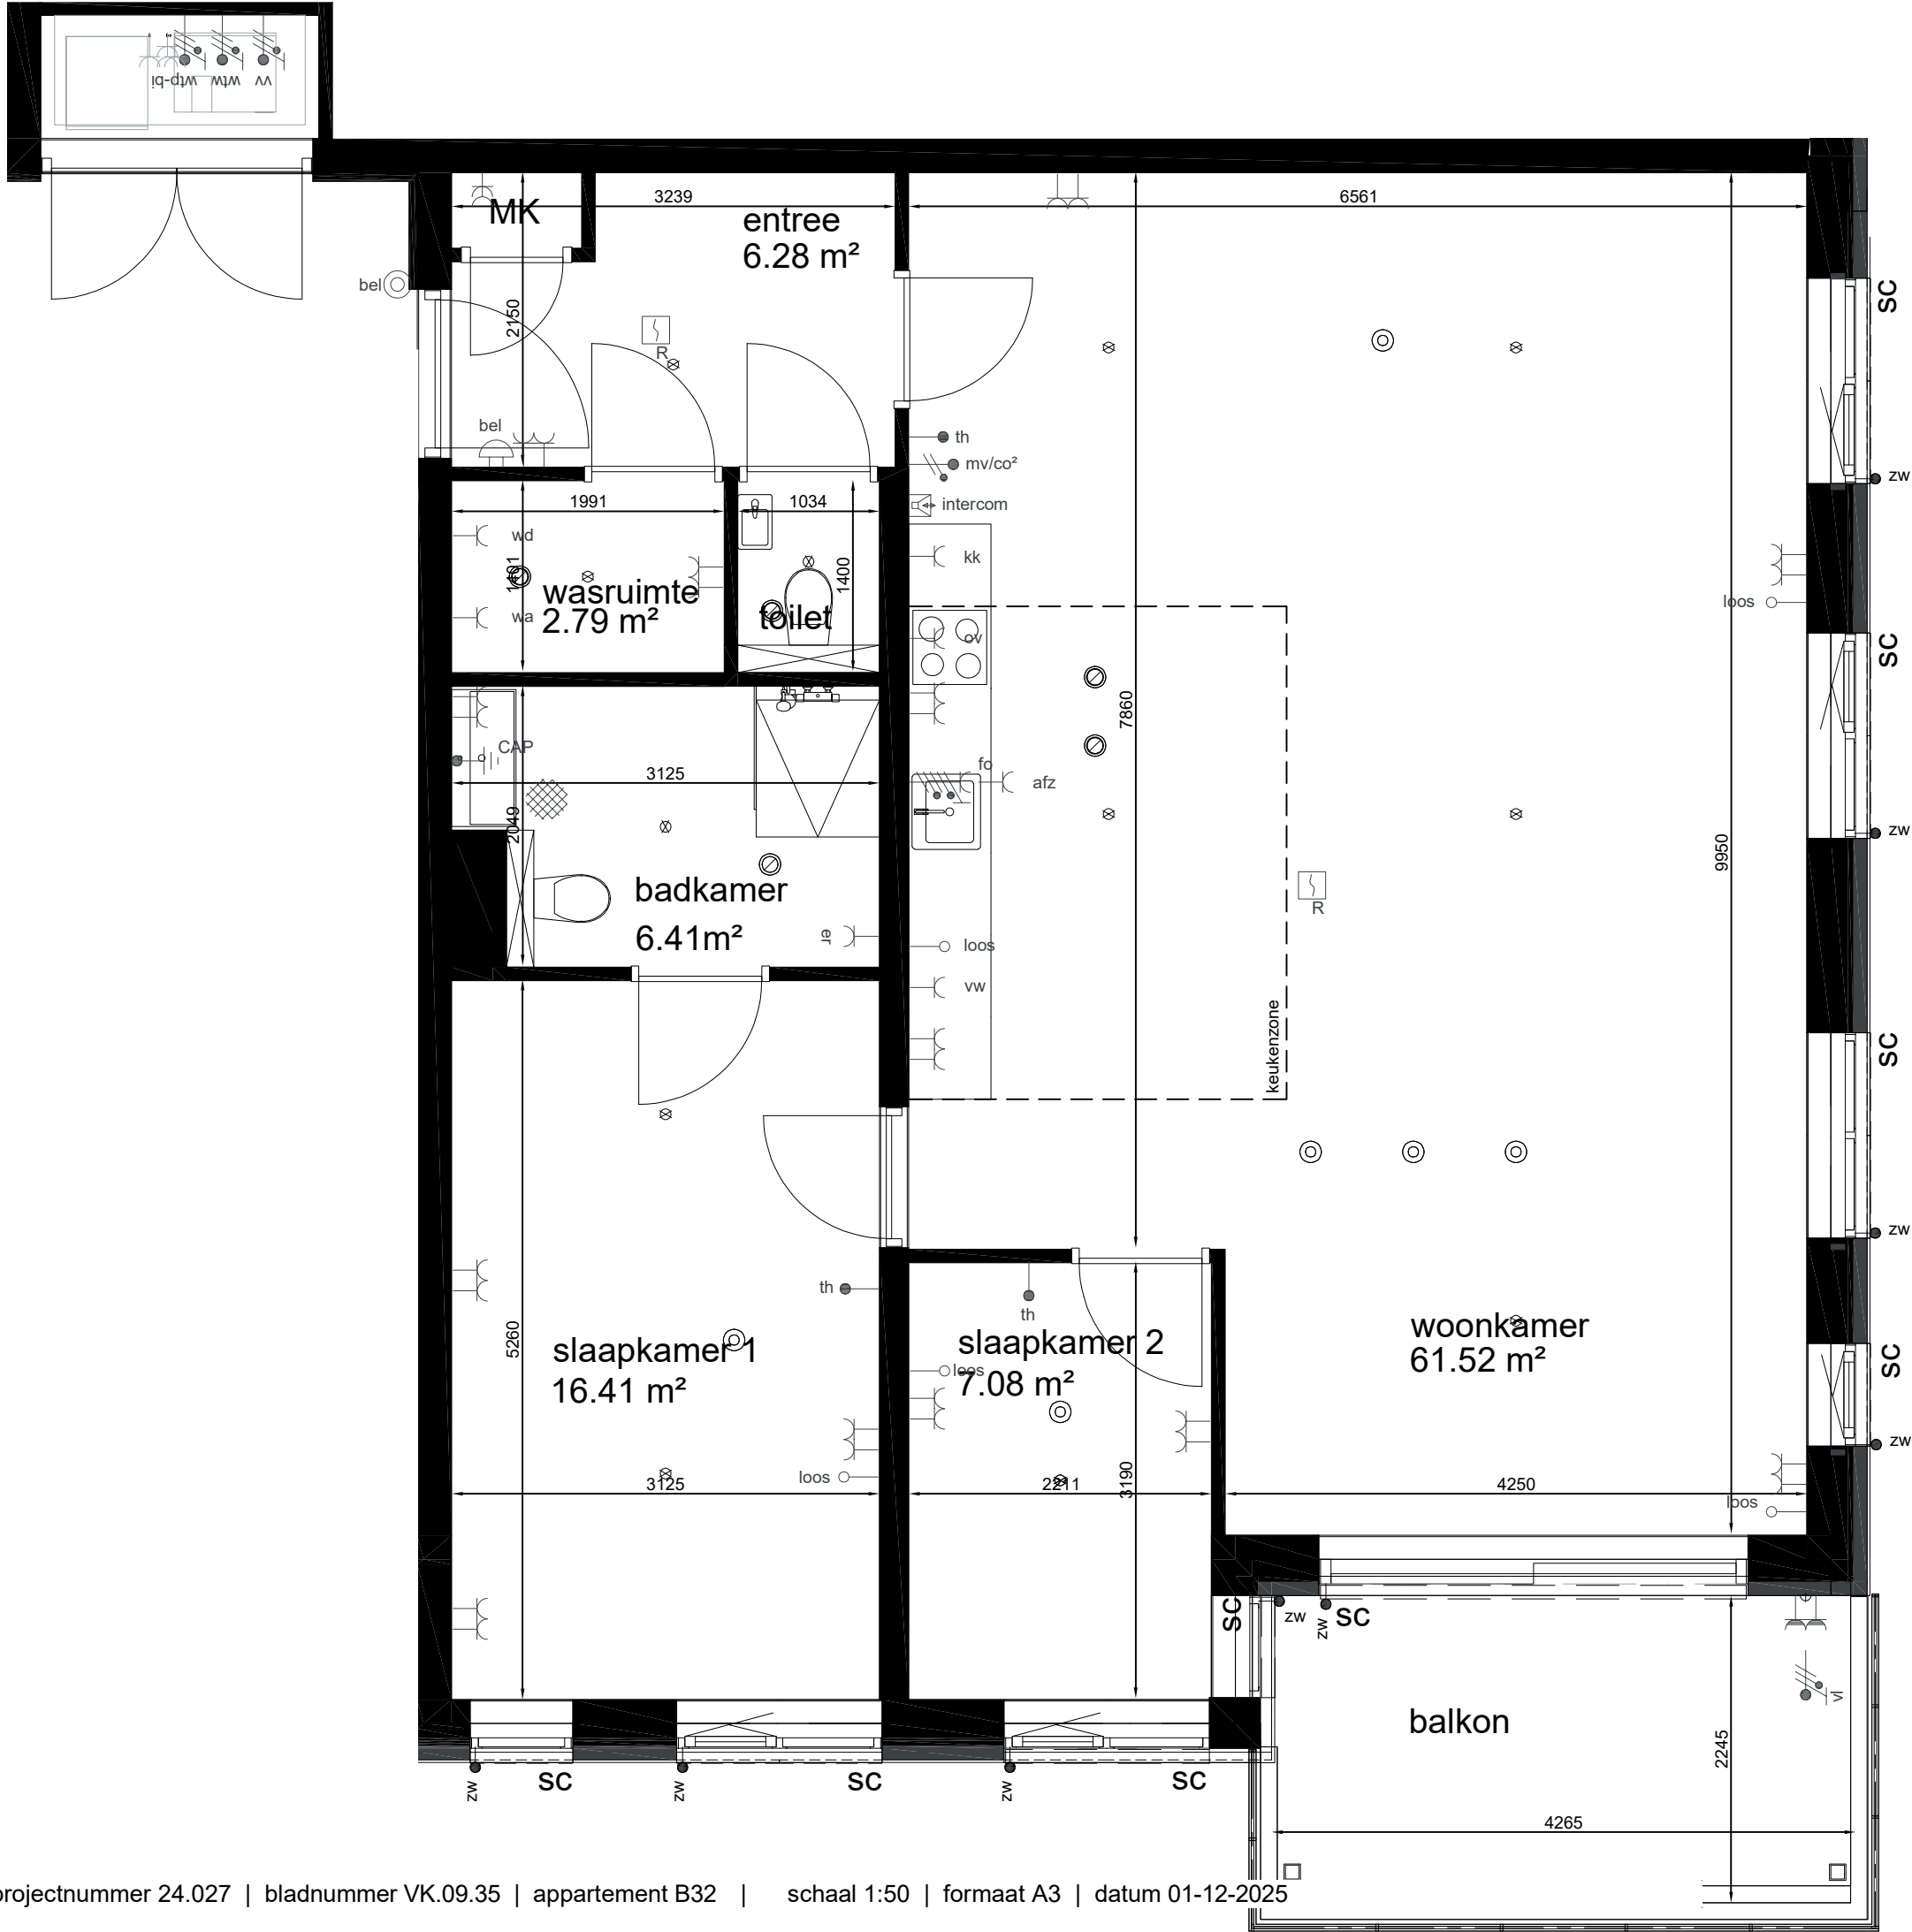


appartement B32

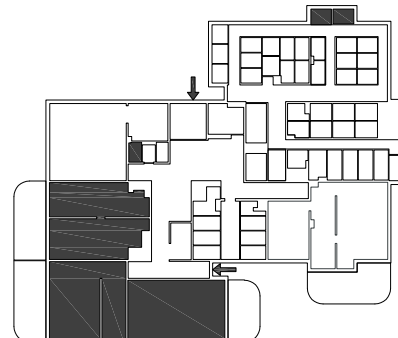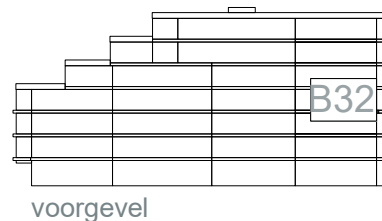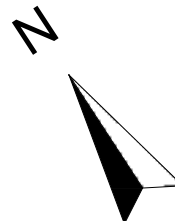





appartement B33

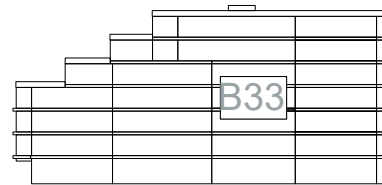


voorgevel

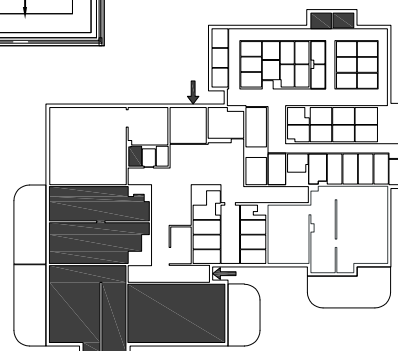





begane grond

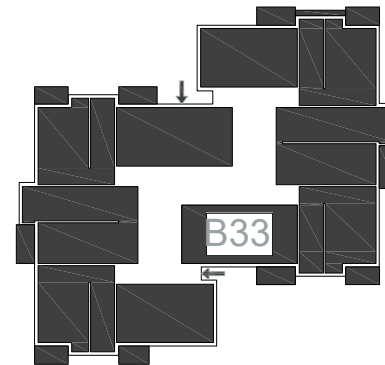

3e verdieping

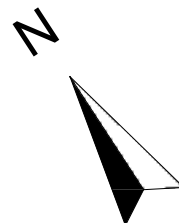

appartement B34

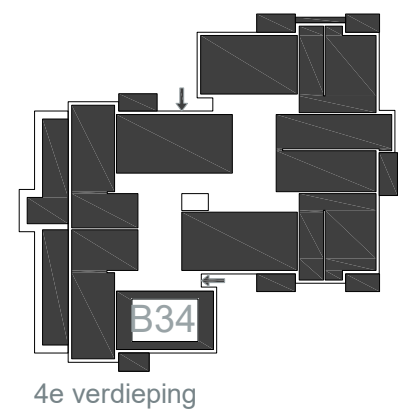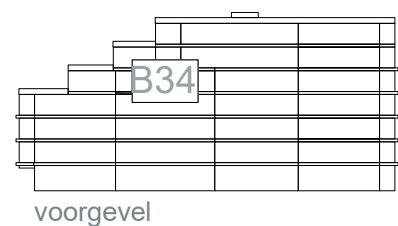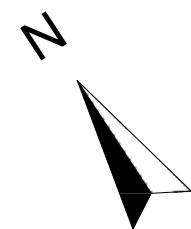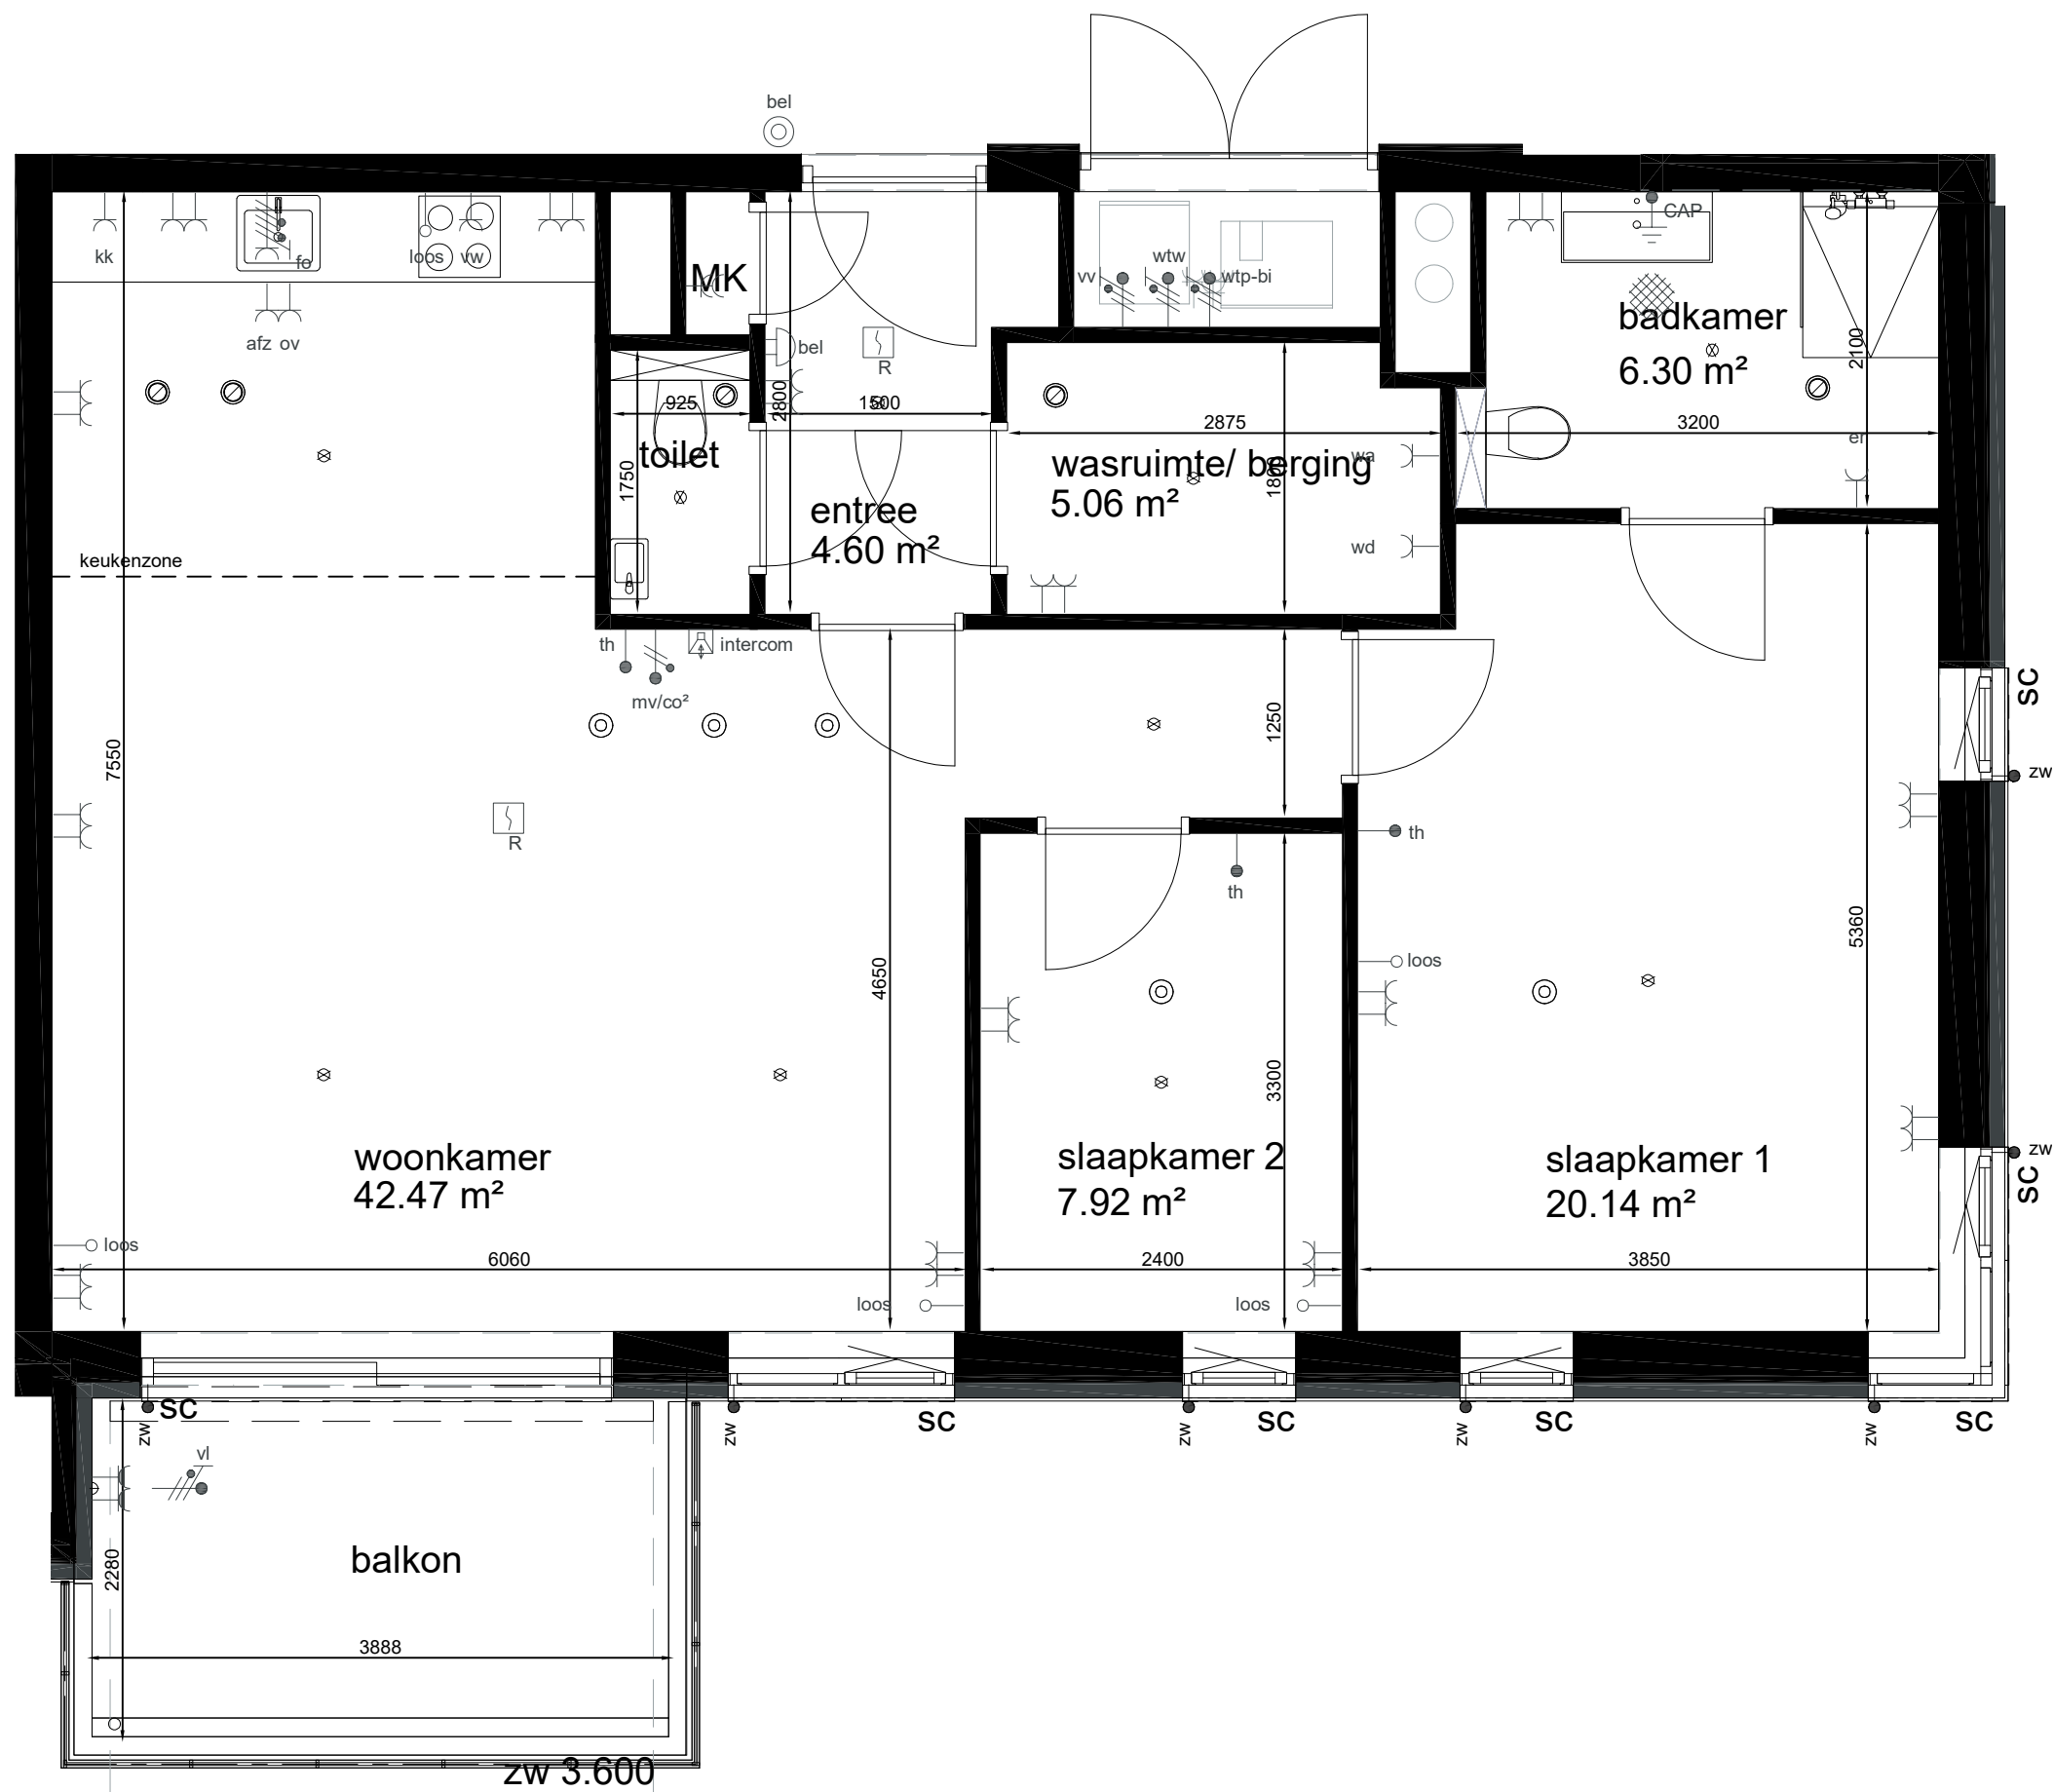

linkergevel

B35





4e verdieping

B35


begane grond




appartement B36

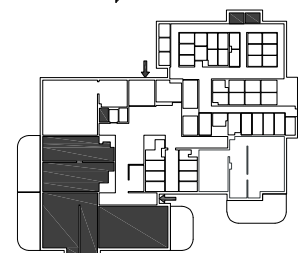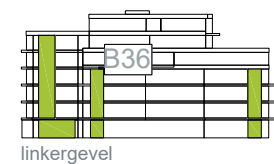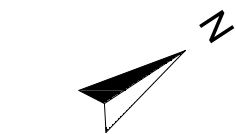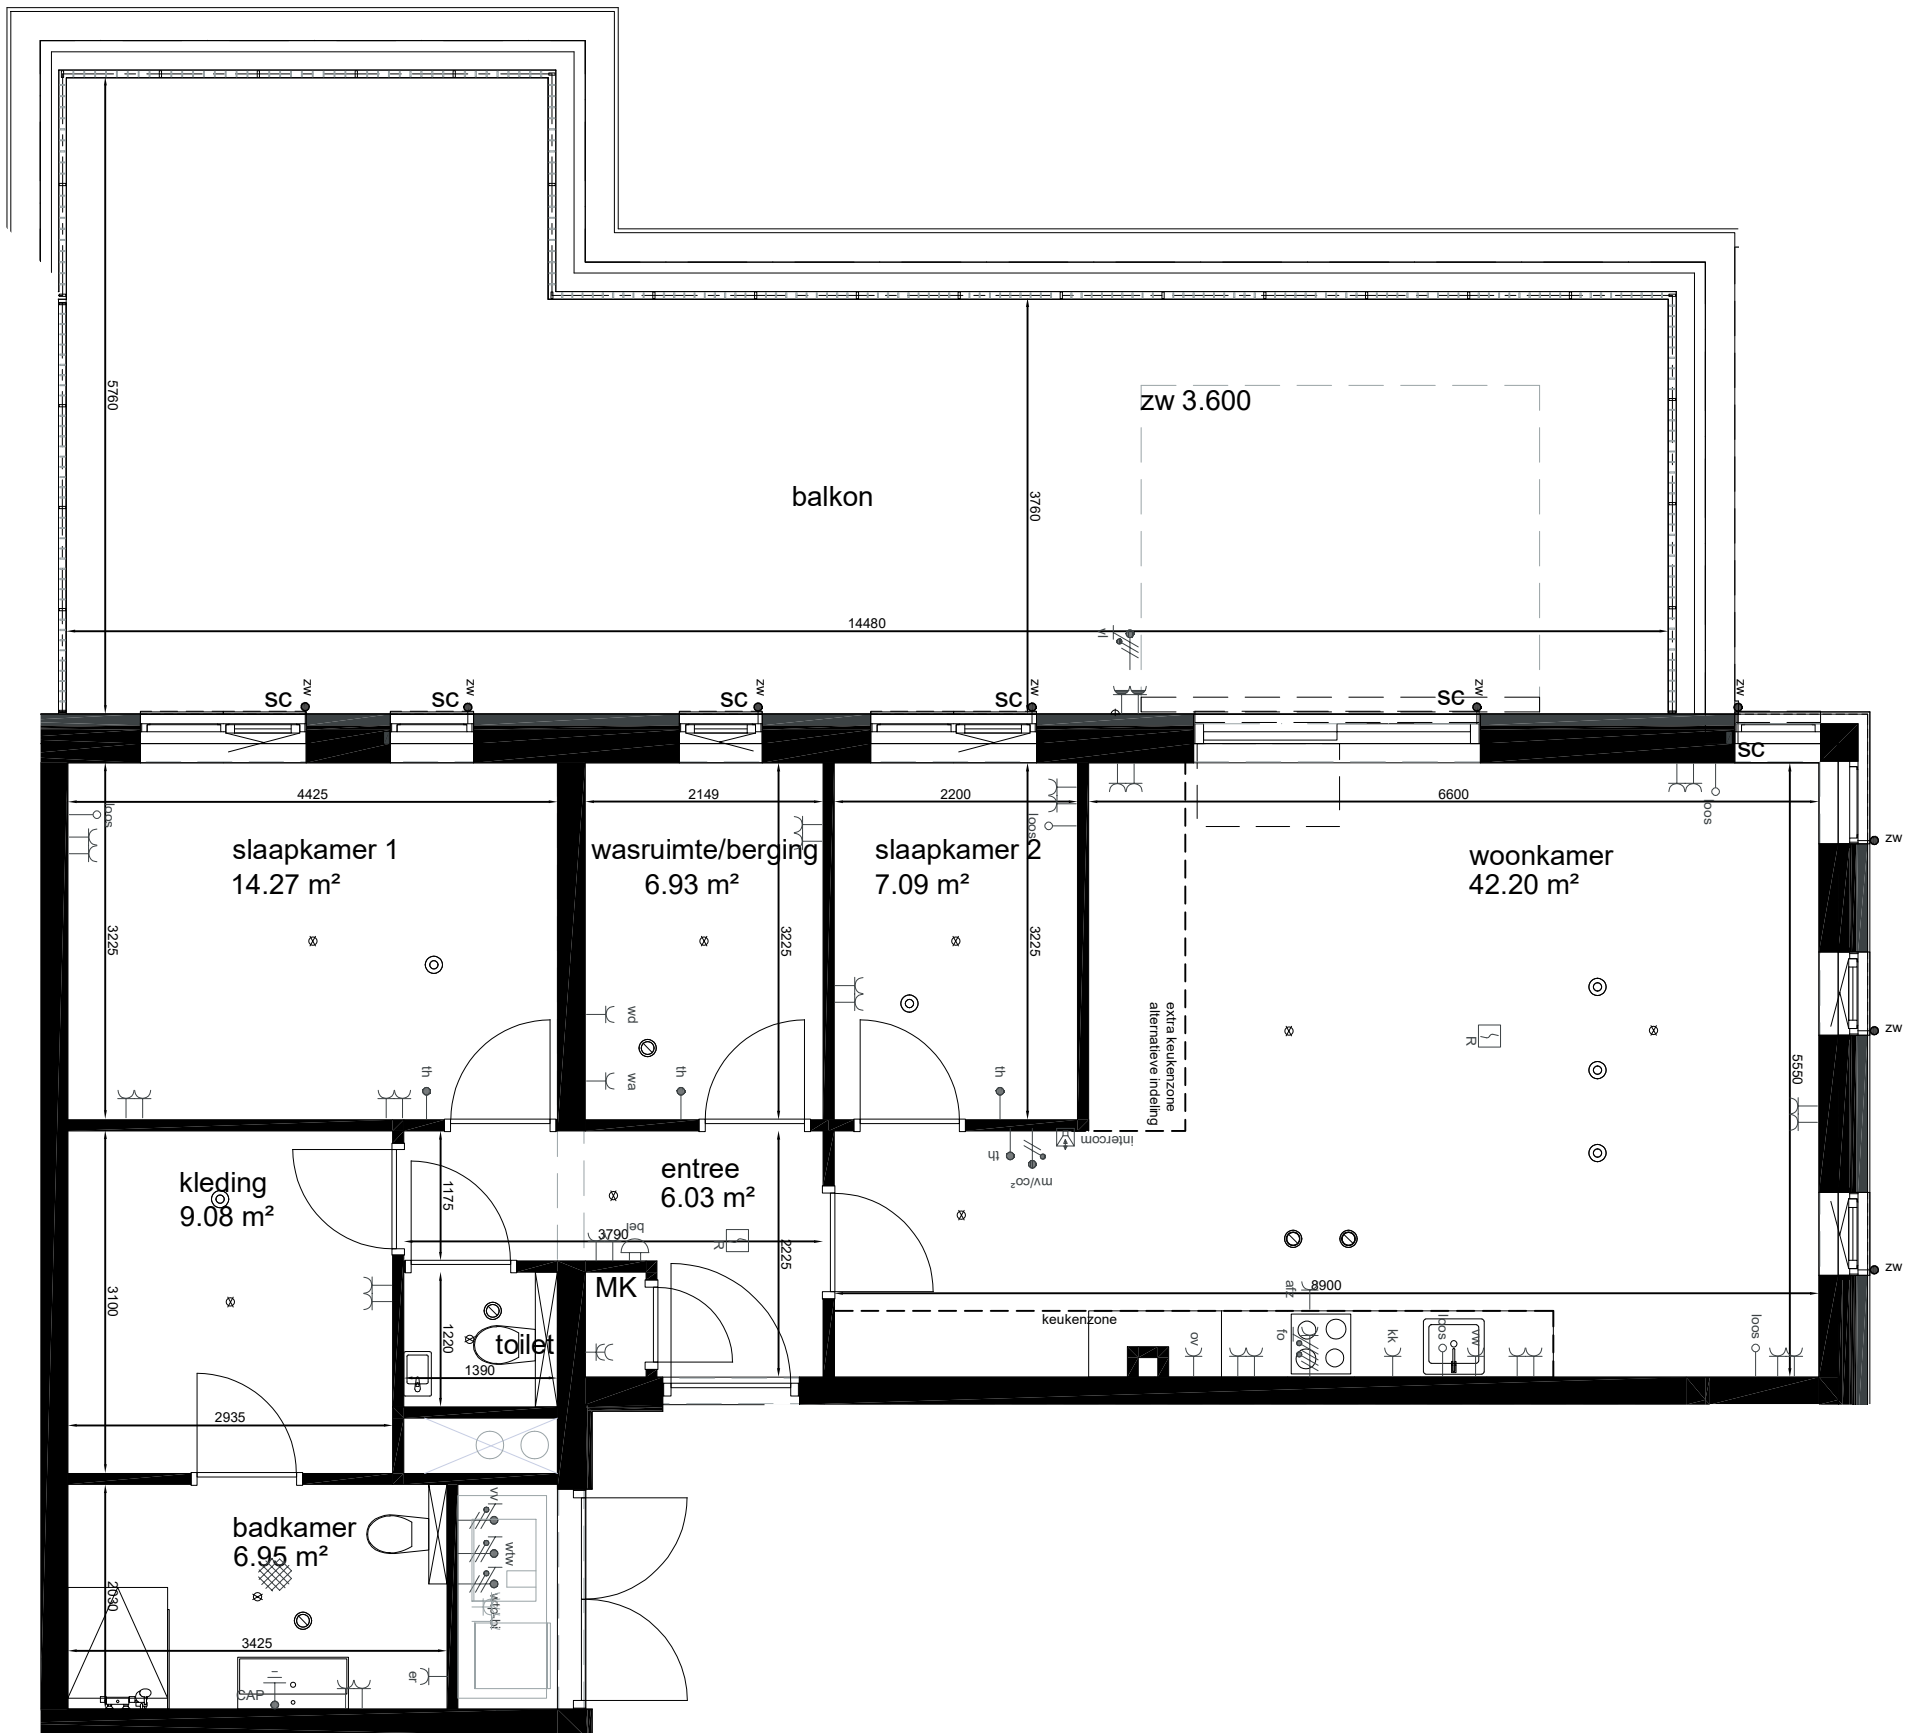




begane grond

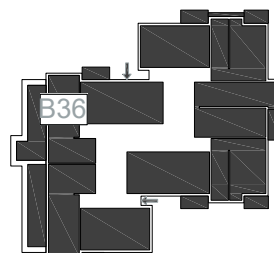


4e verdieping



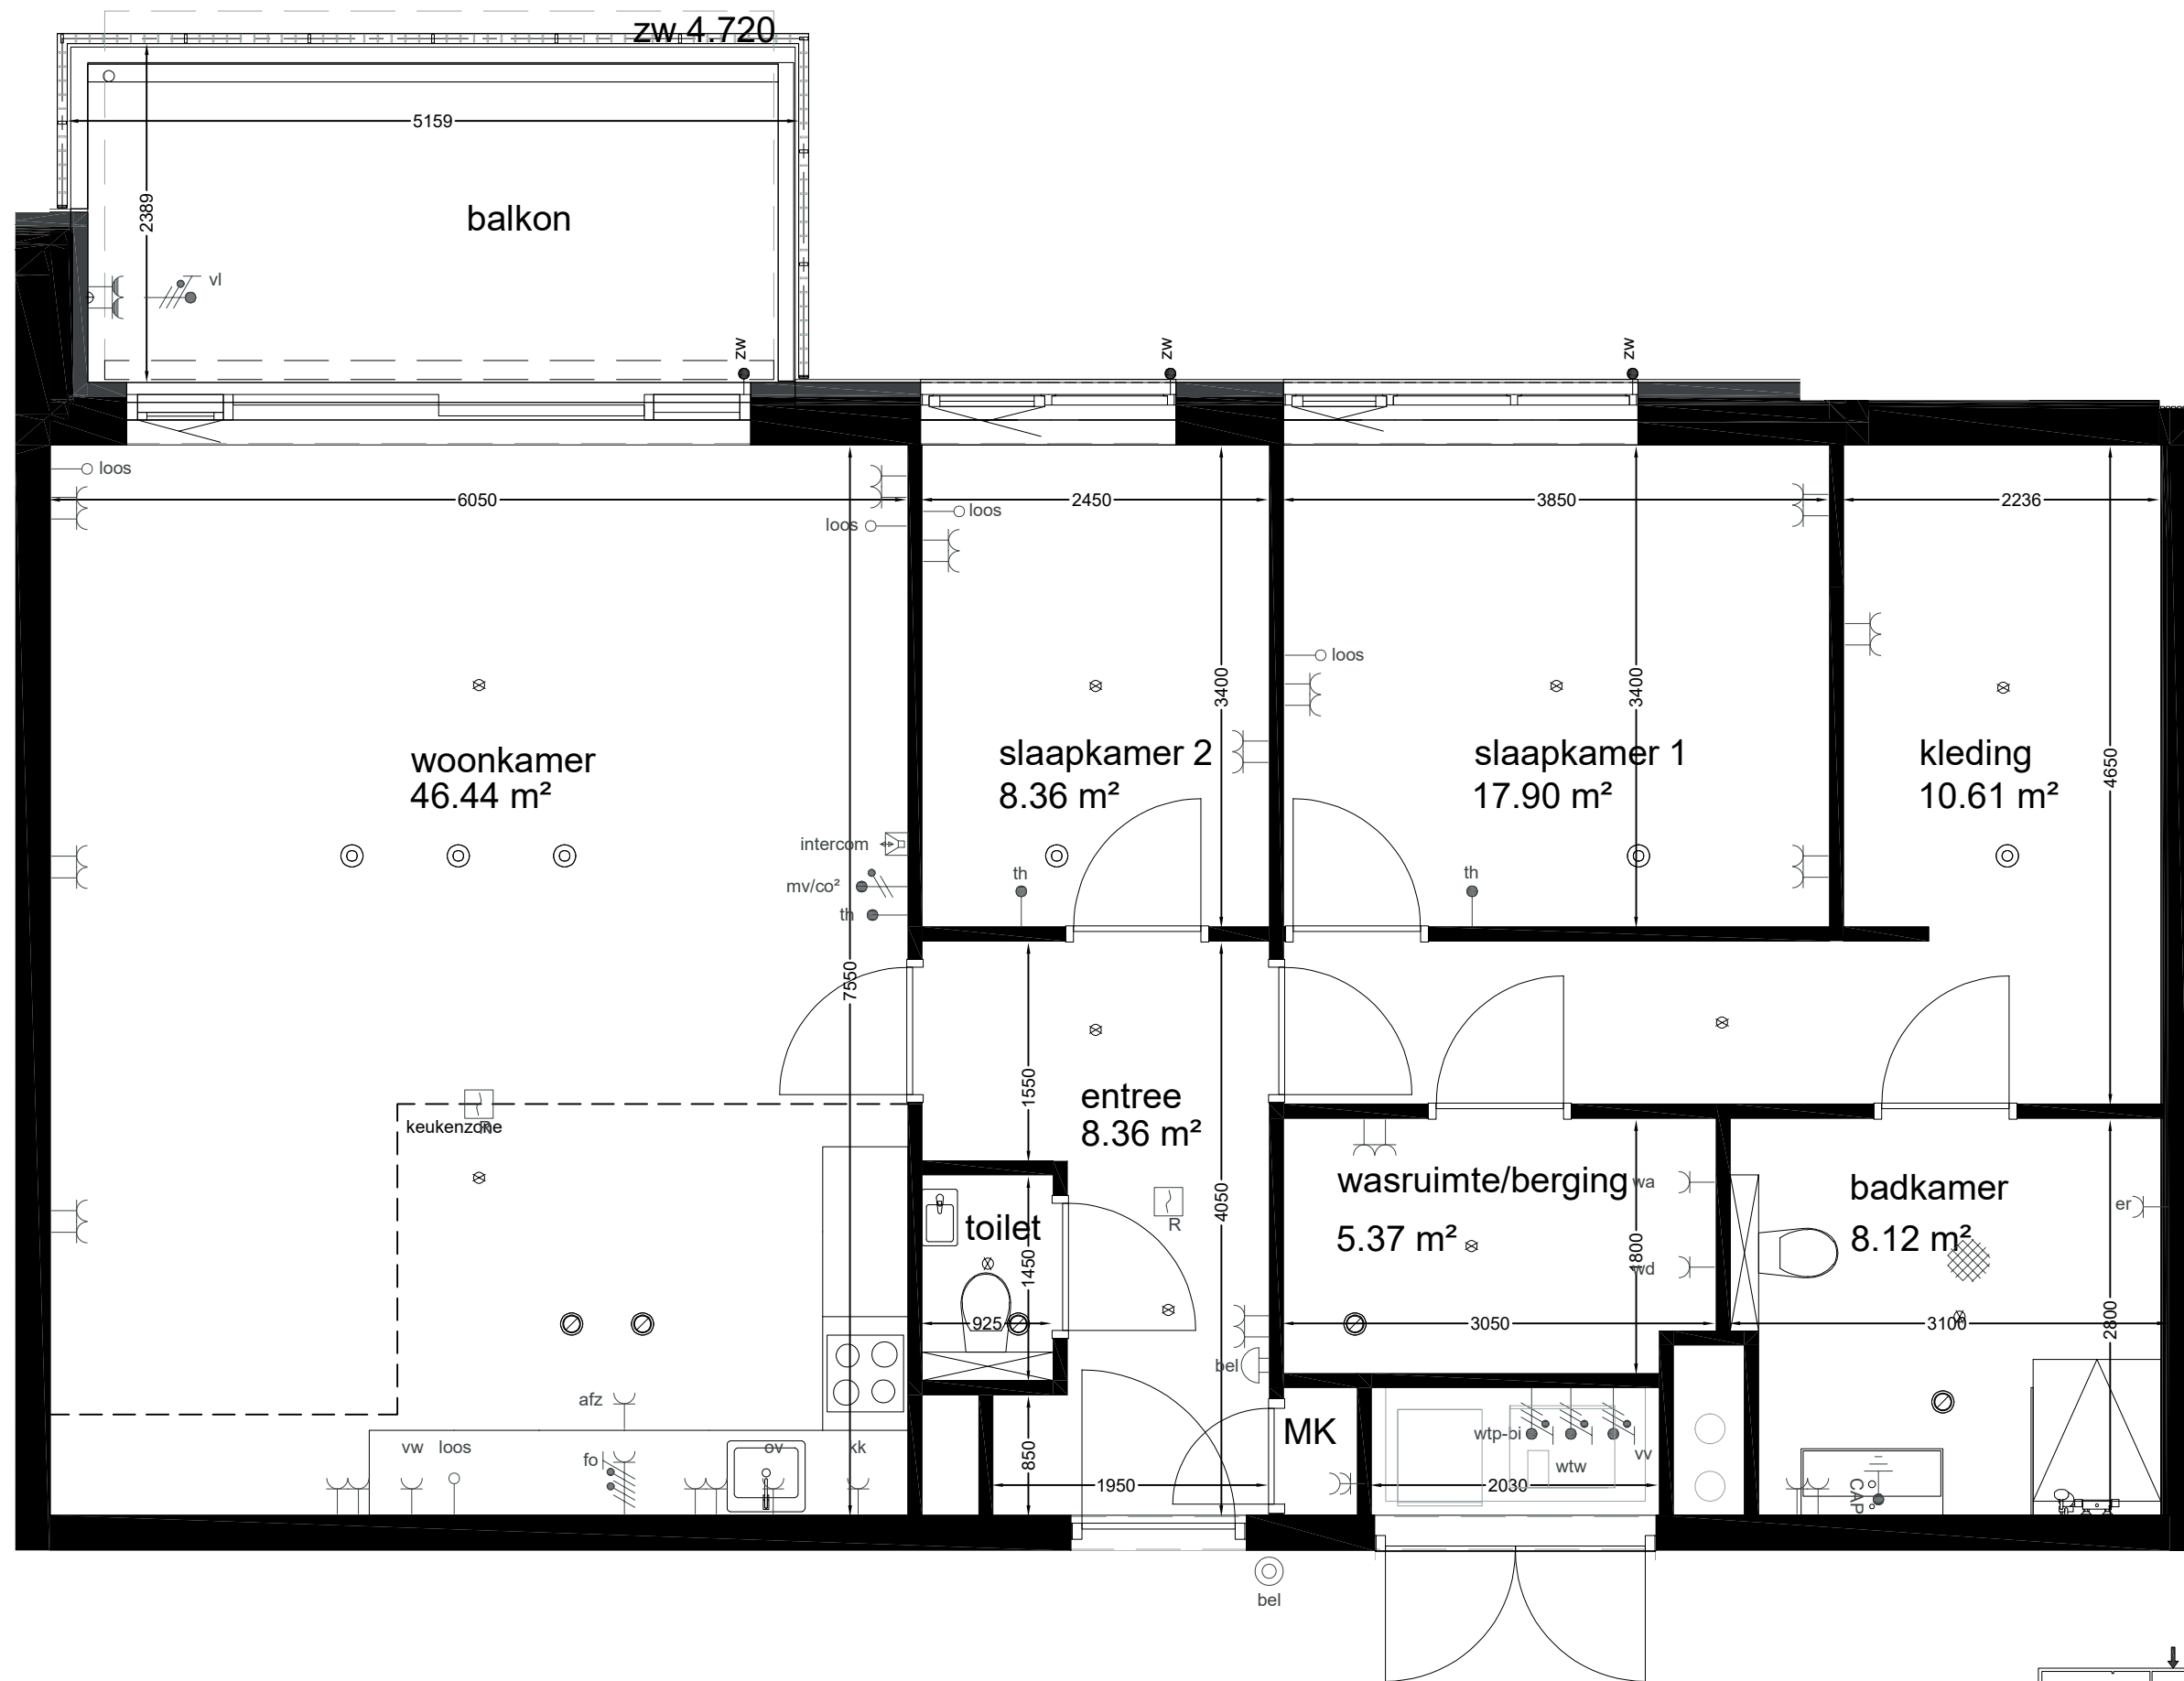



appartement B37

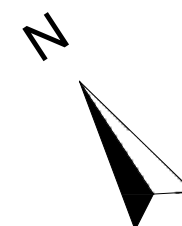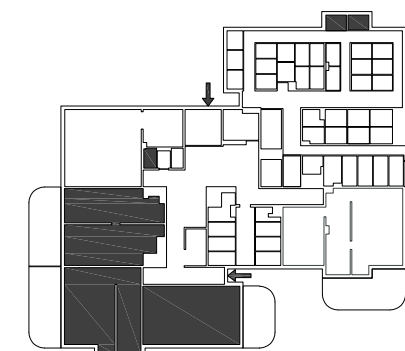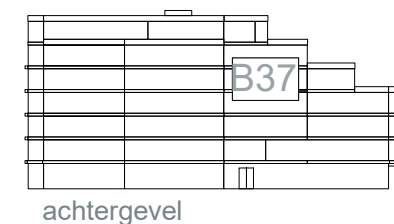

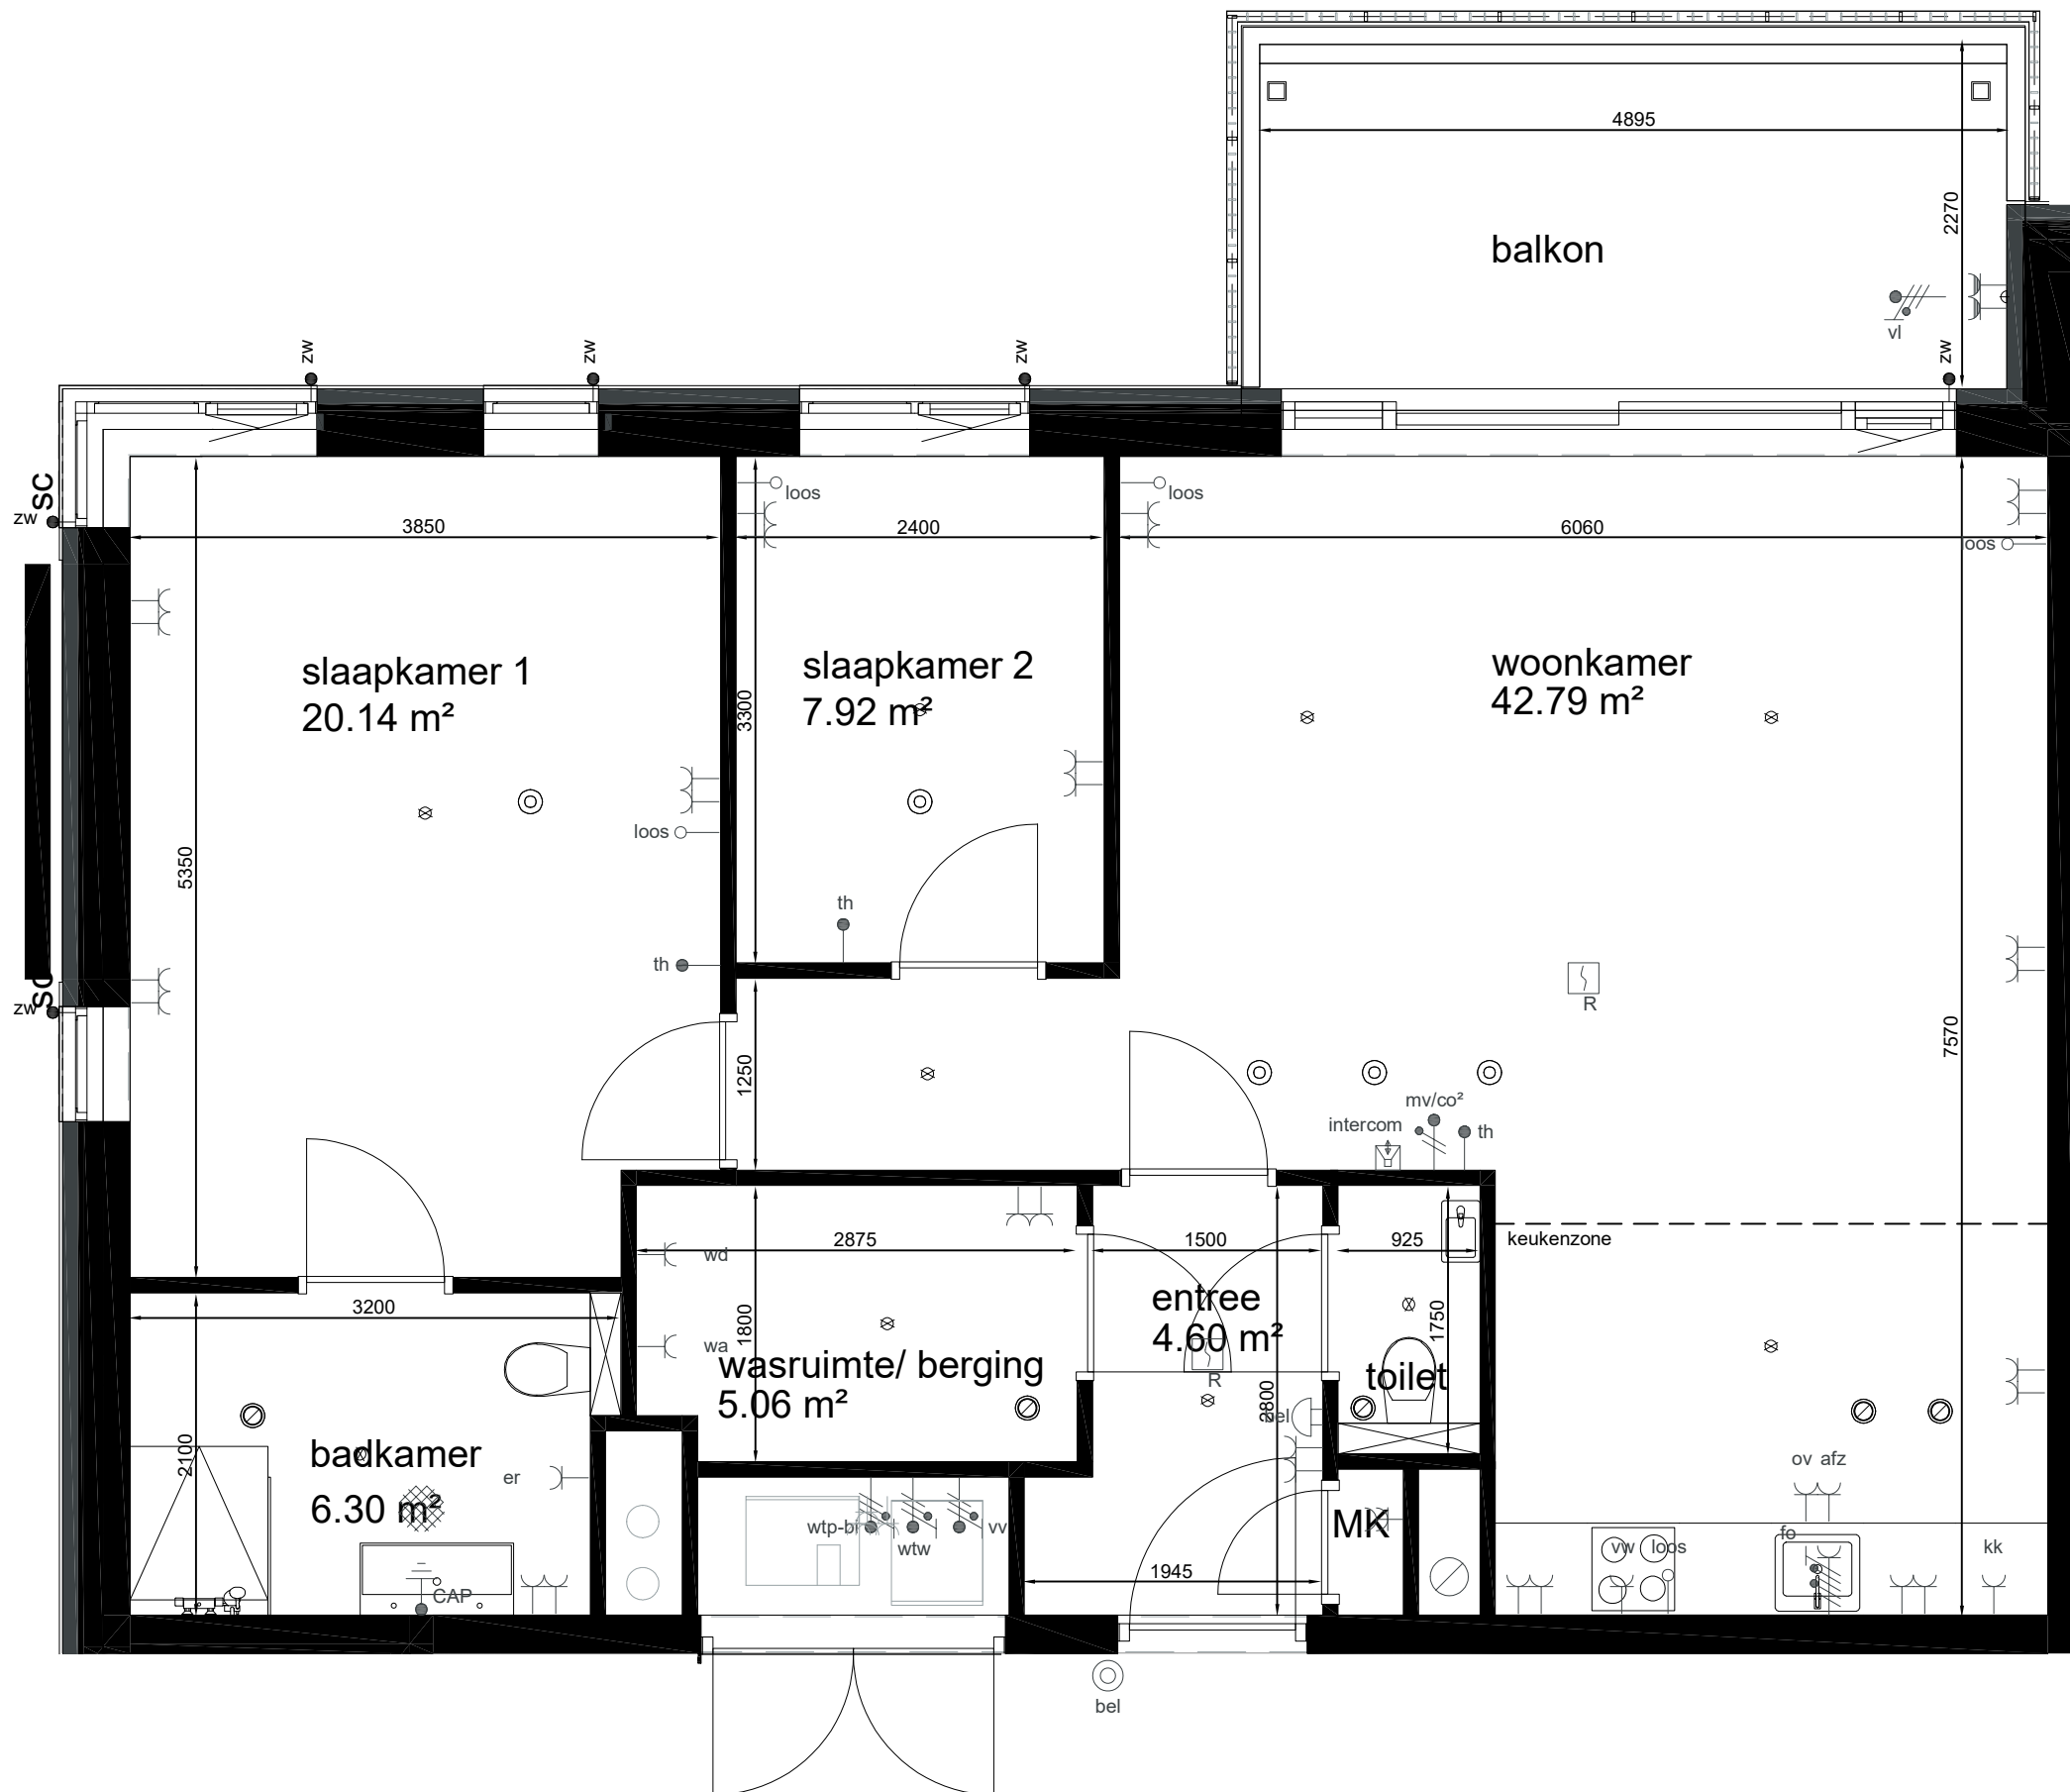


appartement B38

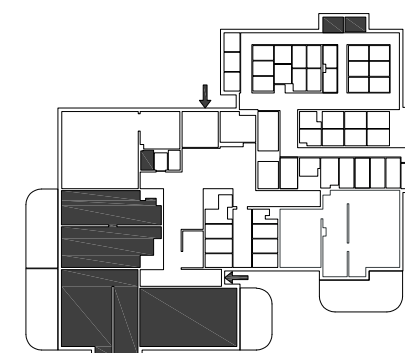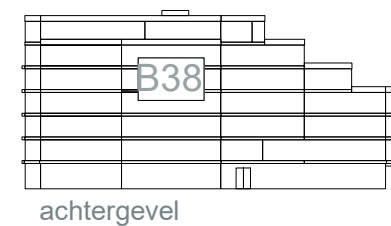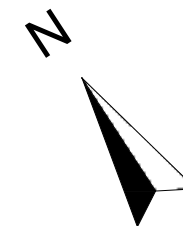

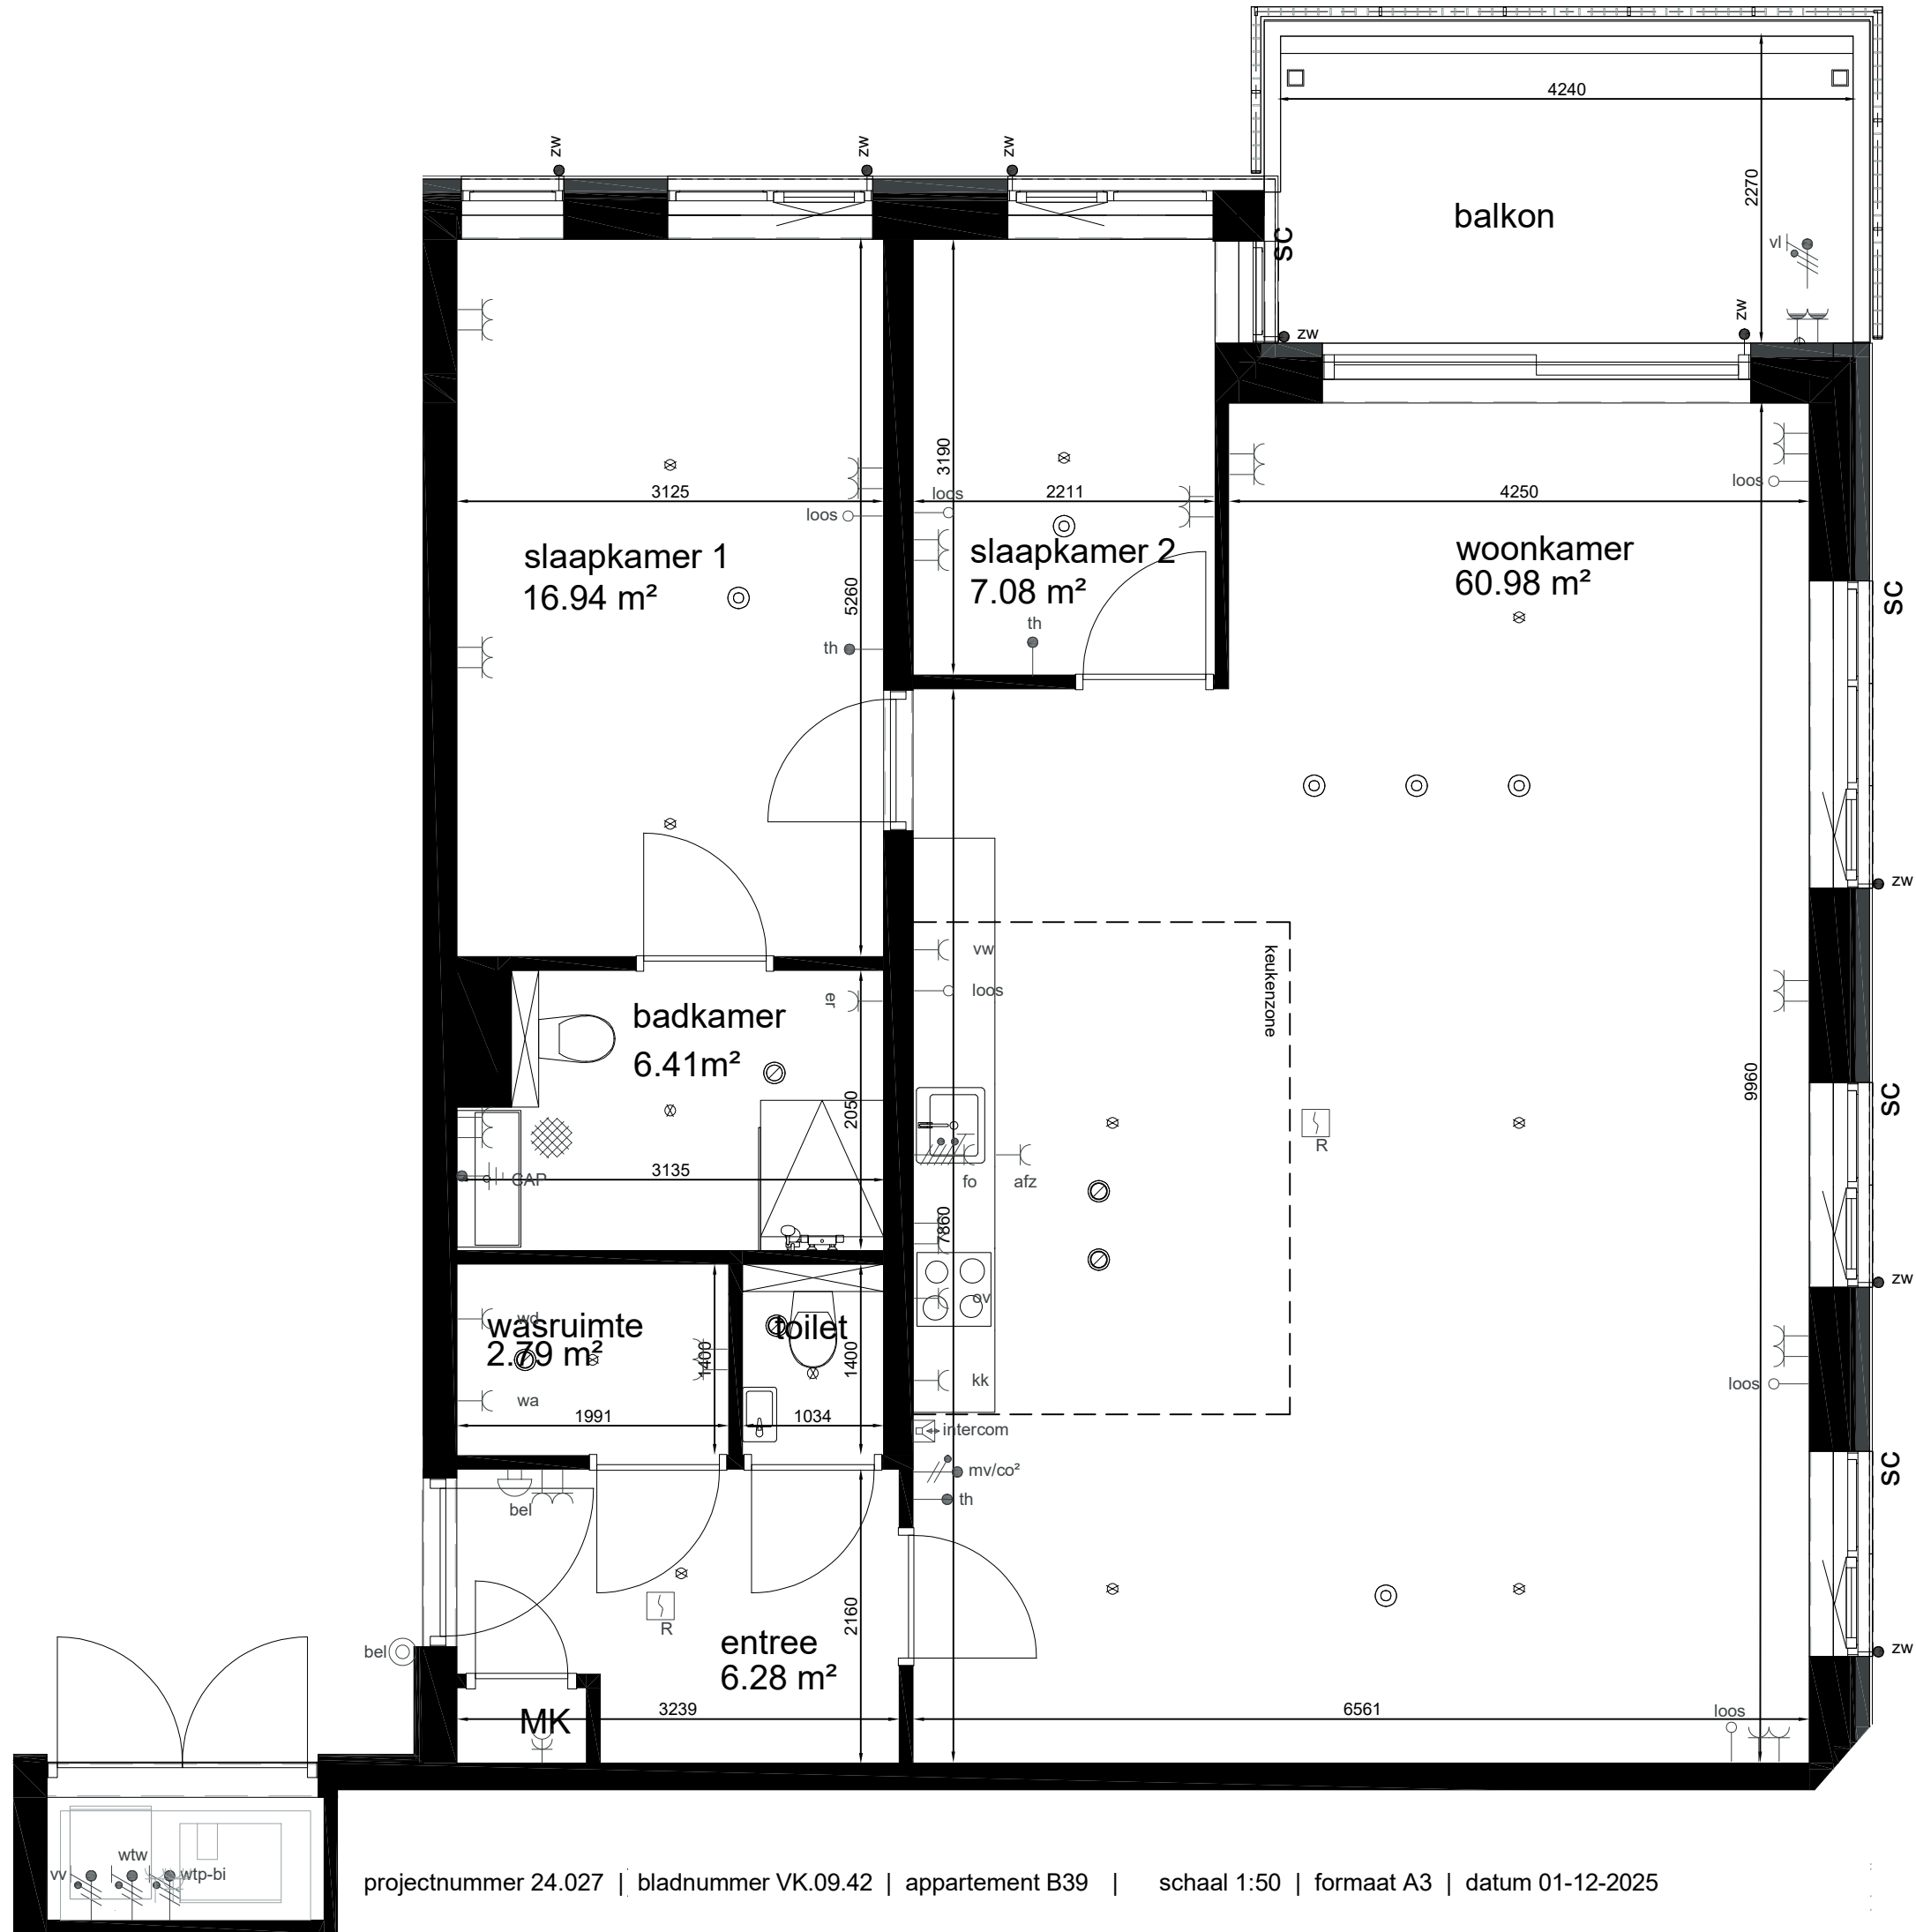



appartement B39

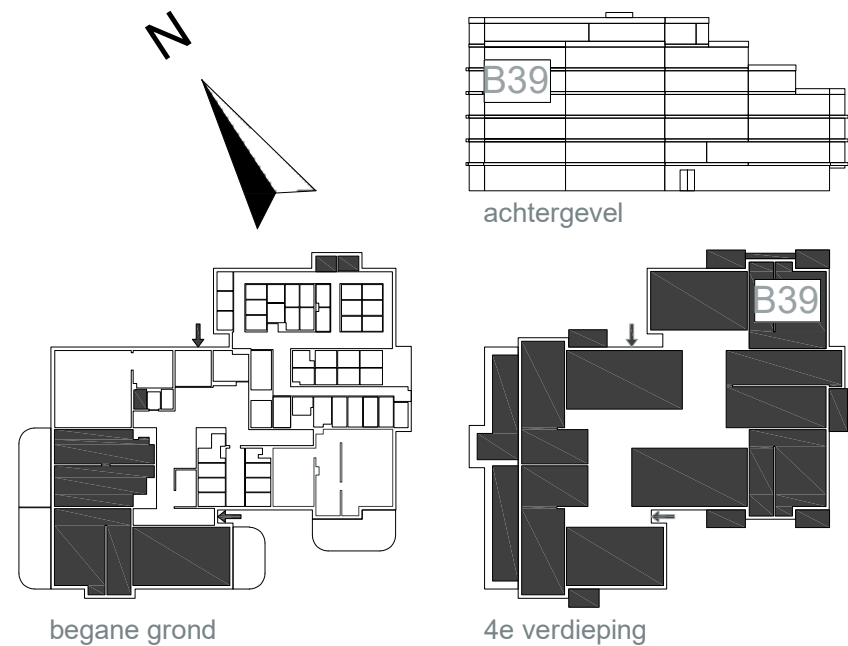

The diagrams illustrate the B40 building's structure and layout:

- rechtergevel**: A side elevation showing the building's profile with a grid of windows and a label 'B40'.
- 4e verdieping**: A floor plan of the 4th floor, showing a complex arrangement of dark rectangular spaces with a label 'B40'.
- begane grond**: A ground floor plan showing the building's footprint, including a large dark area on the left and a grid of smaller spaces on the right.







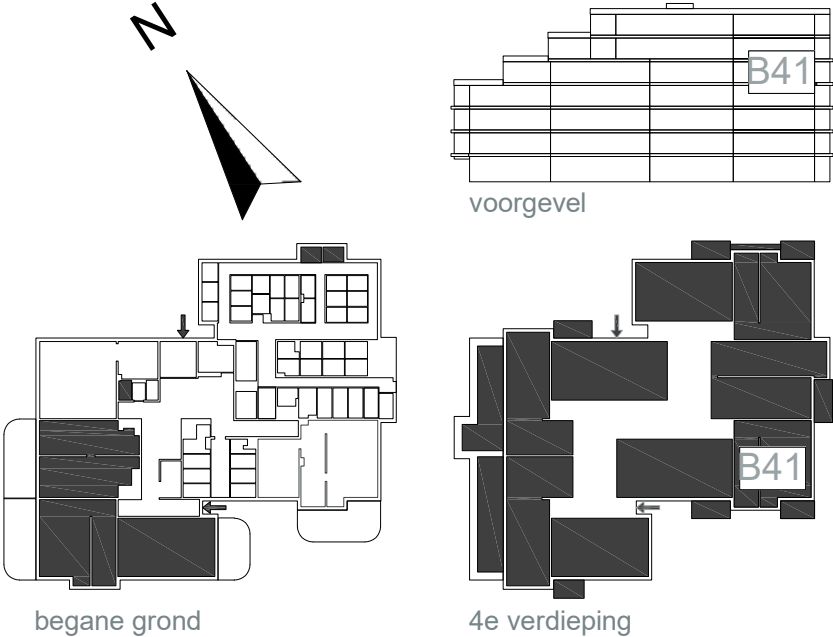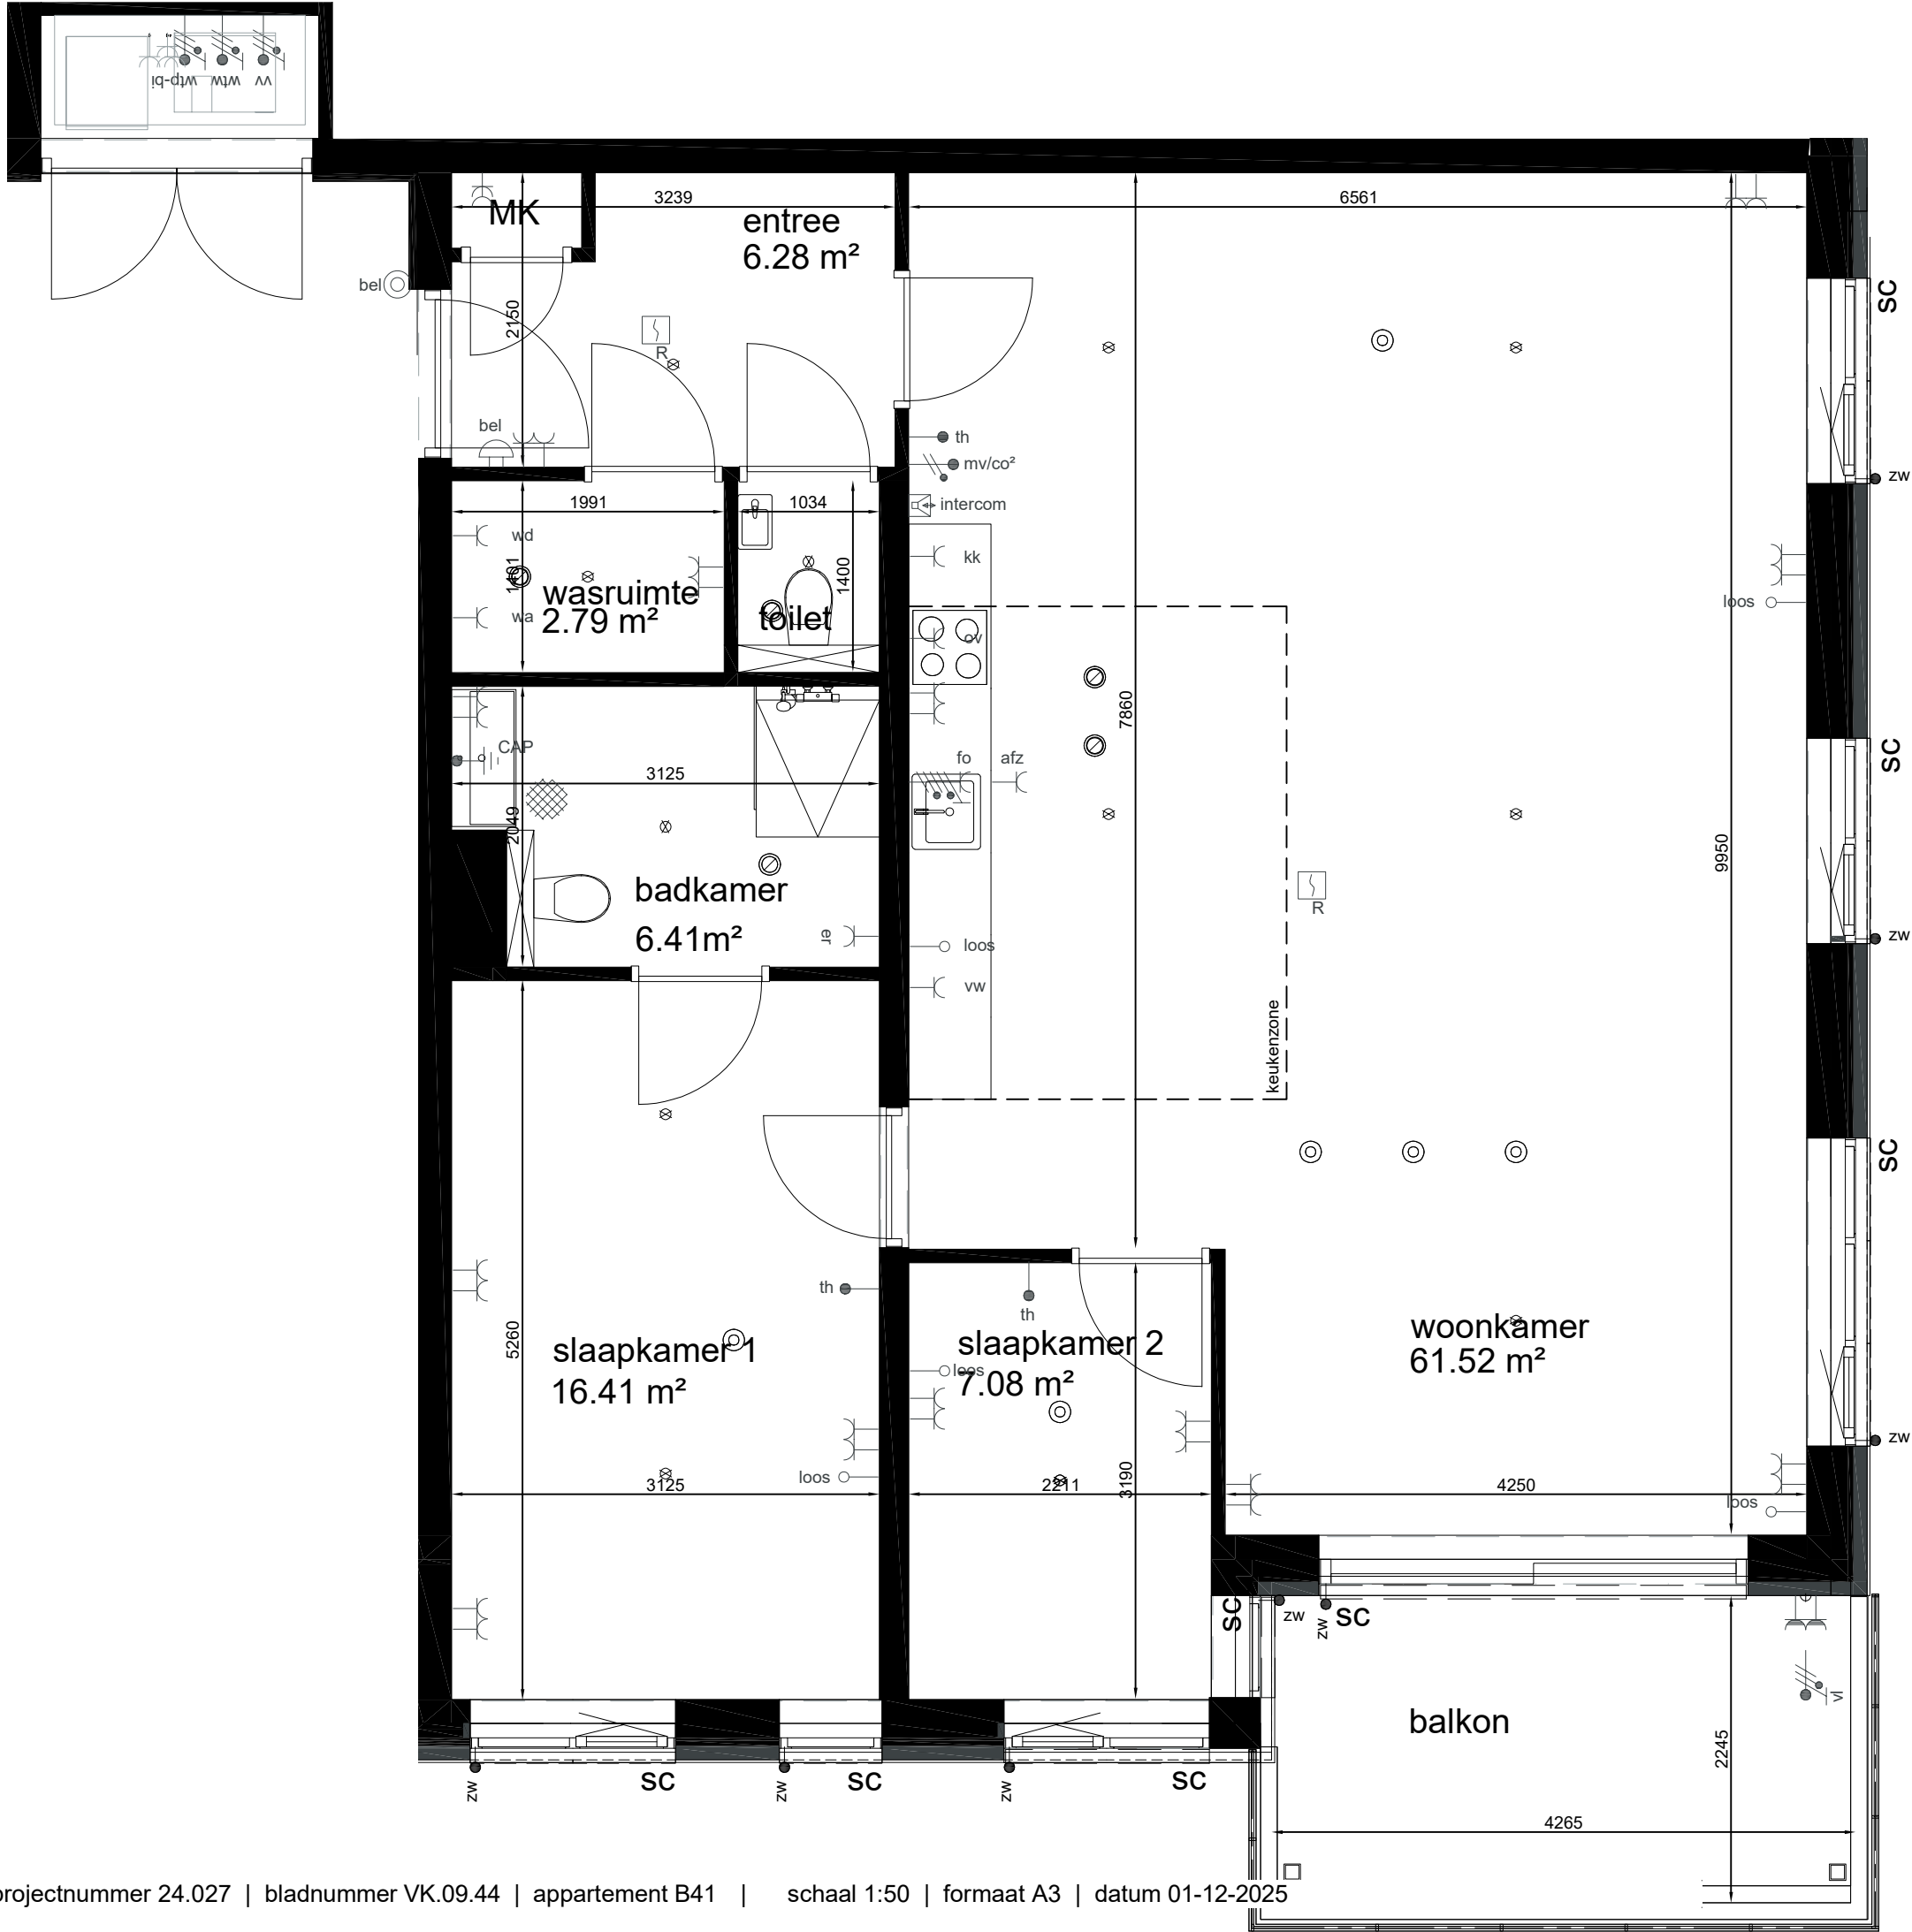


appartement B41




appartement B42

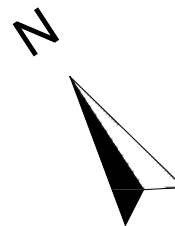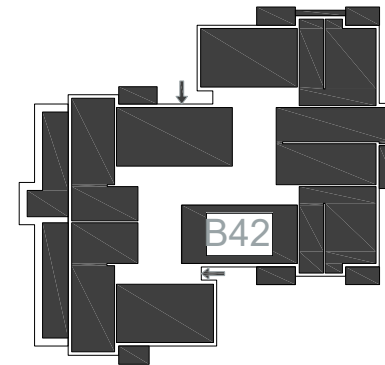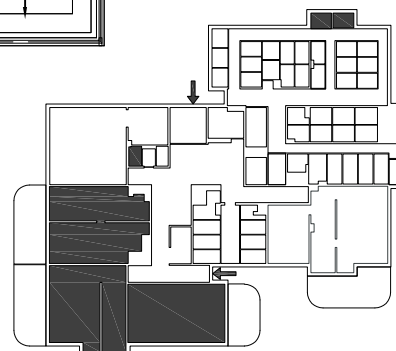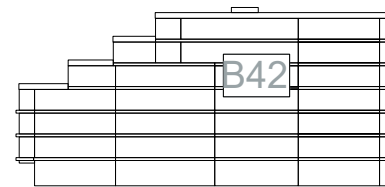


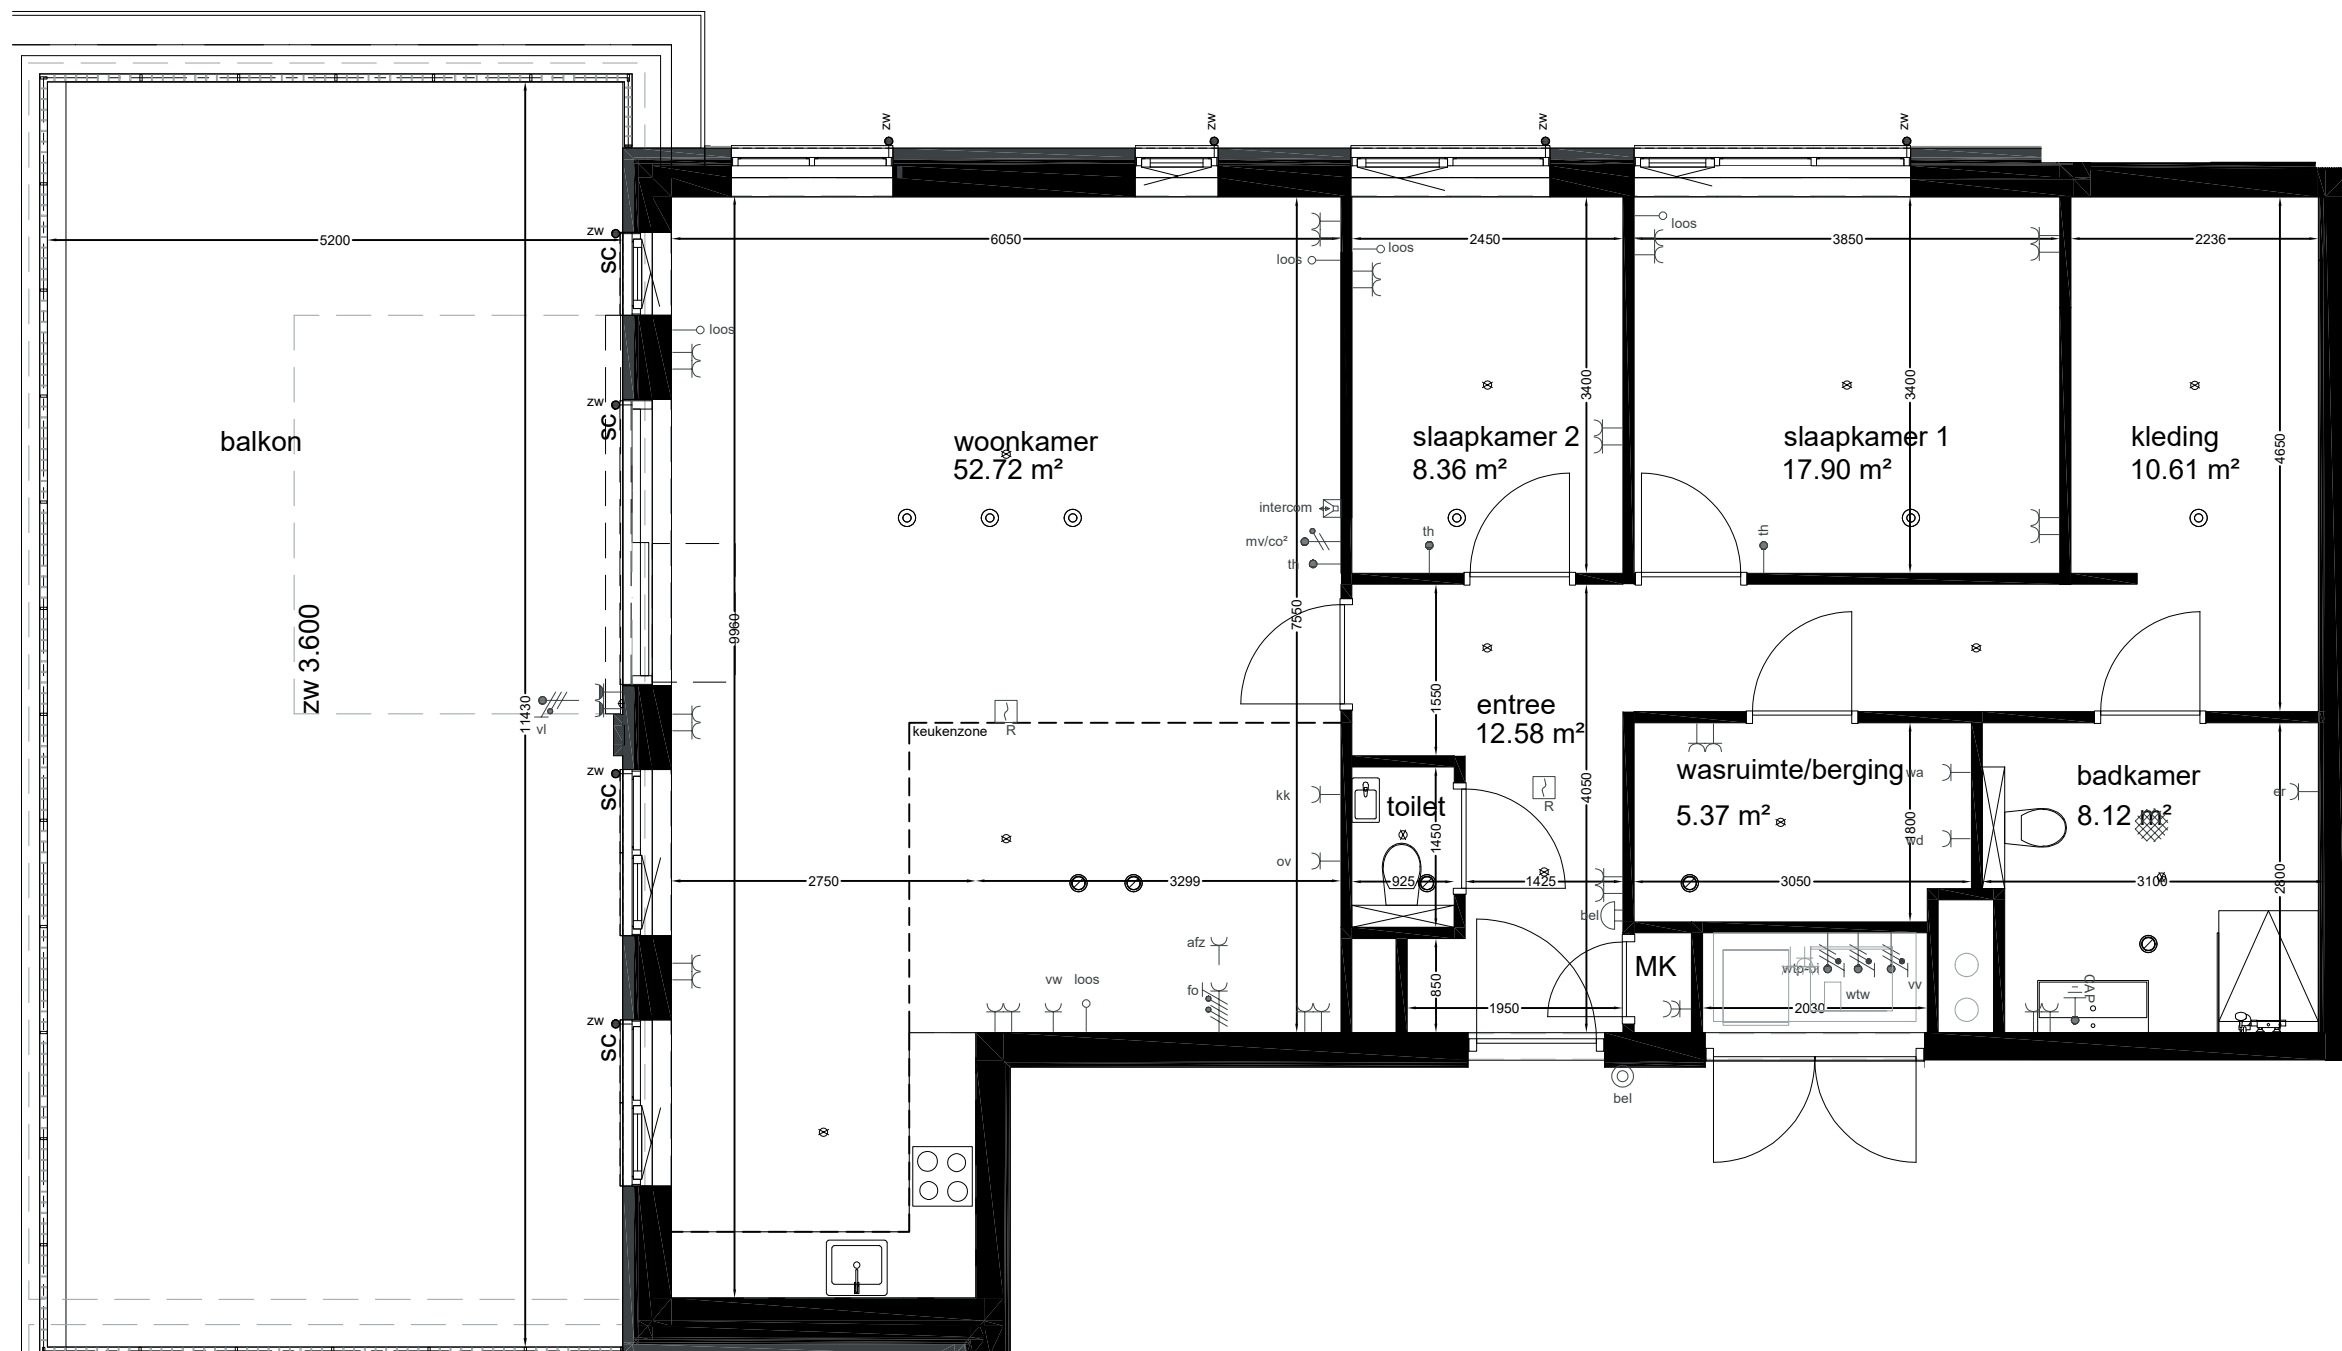


appartement B43

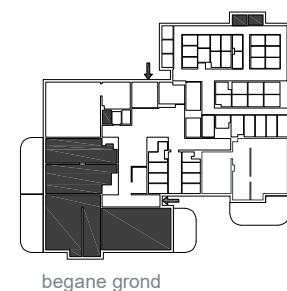



begane grond

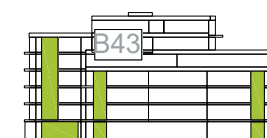


linkergevel

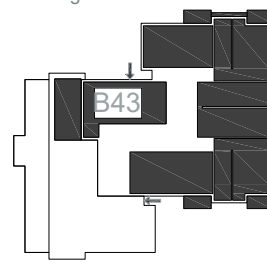


5e verdieping

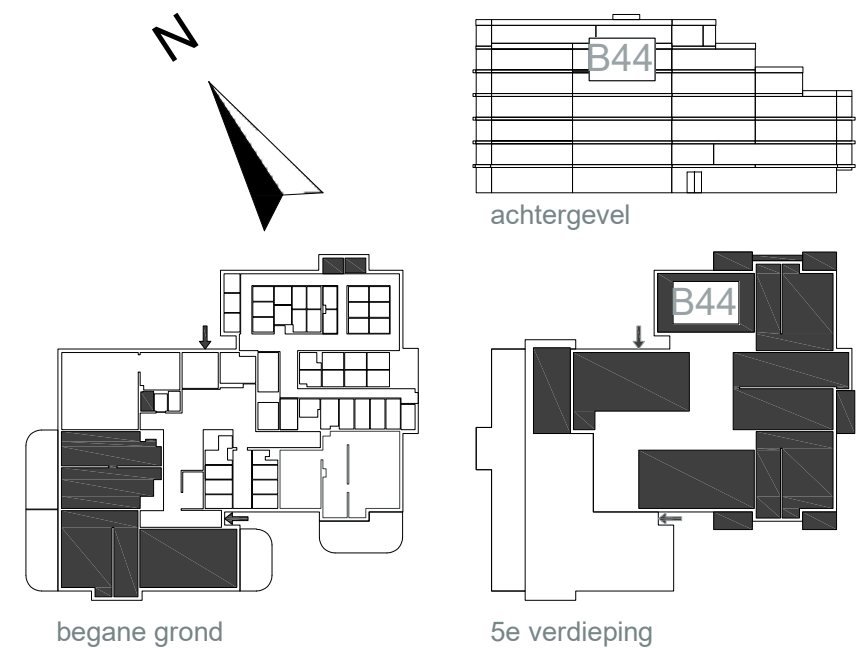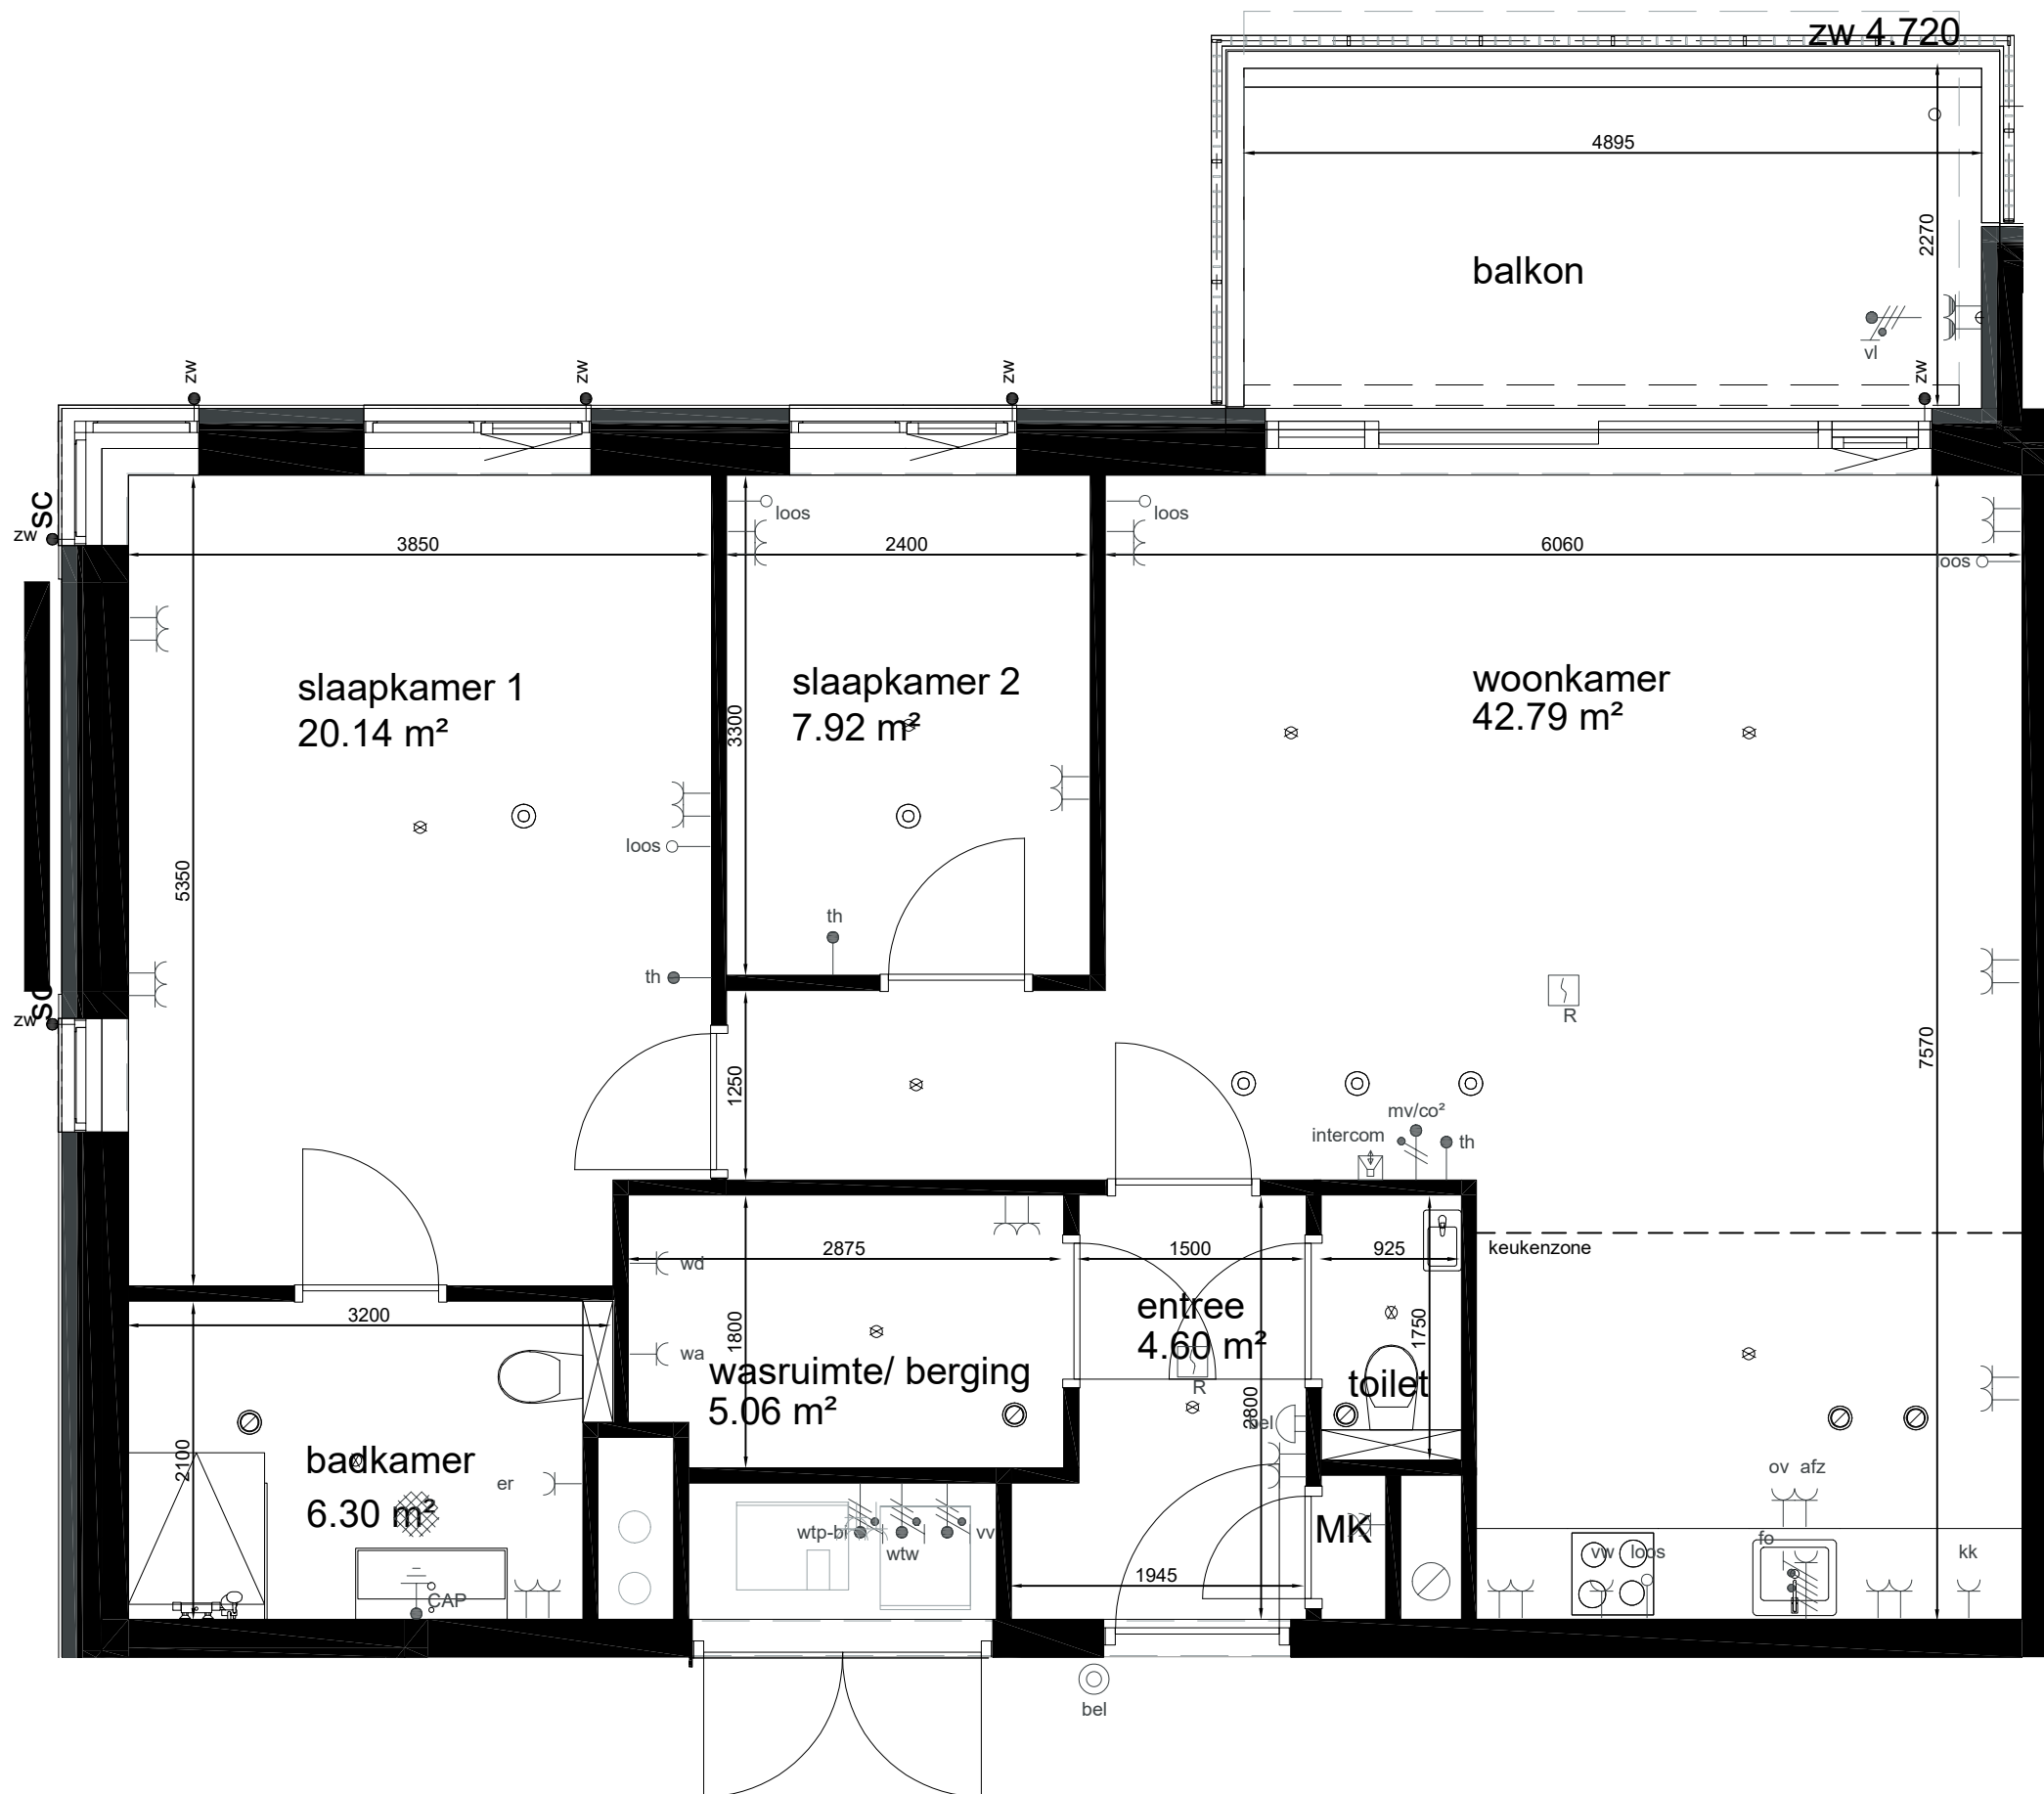


appartement B44

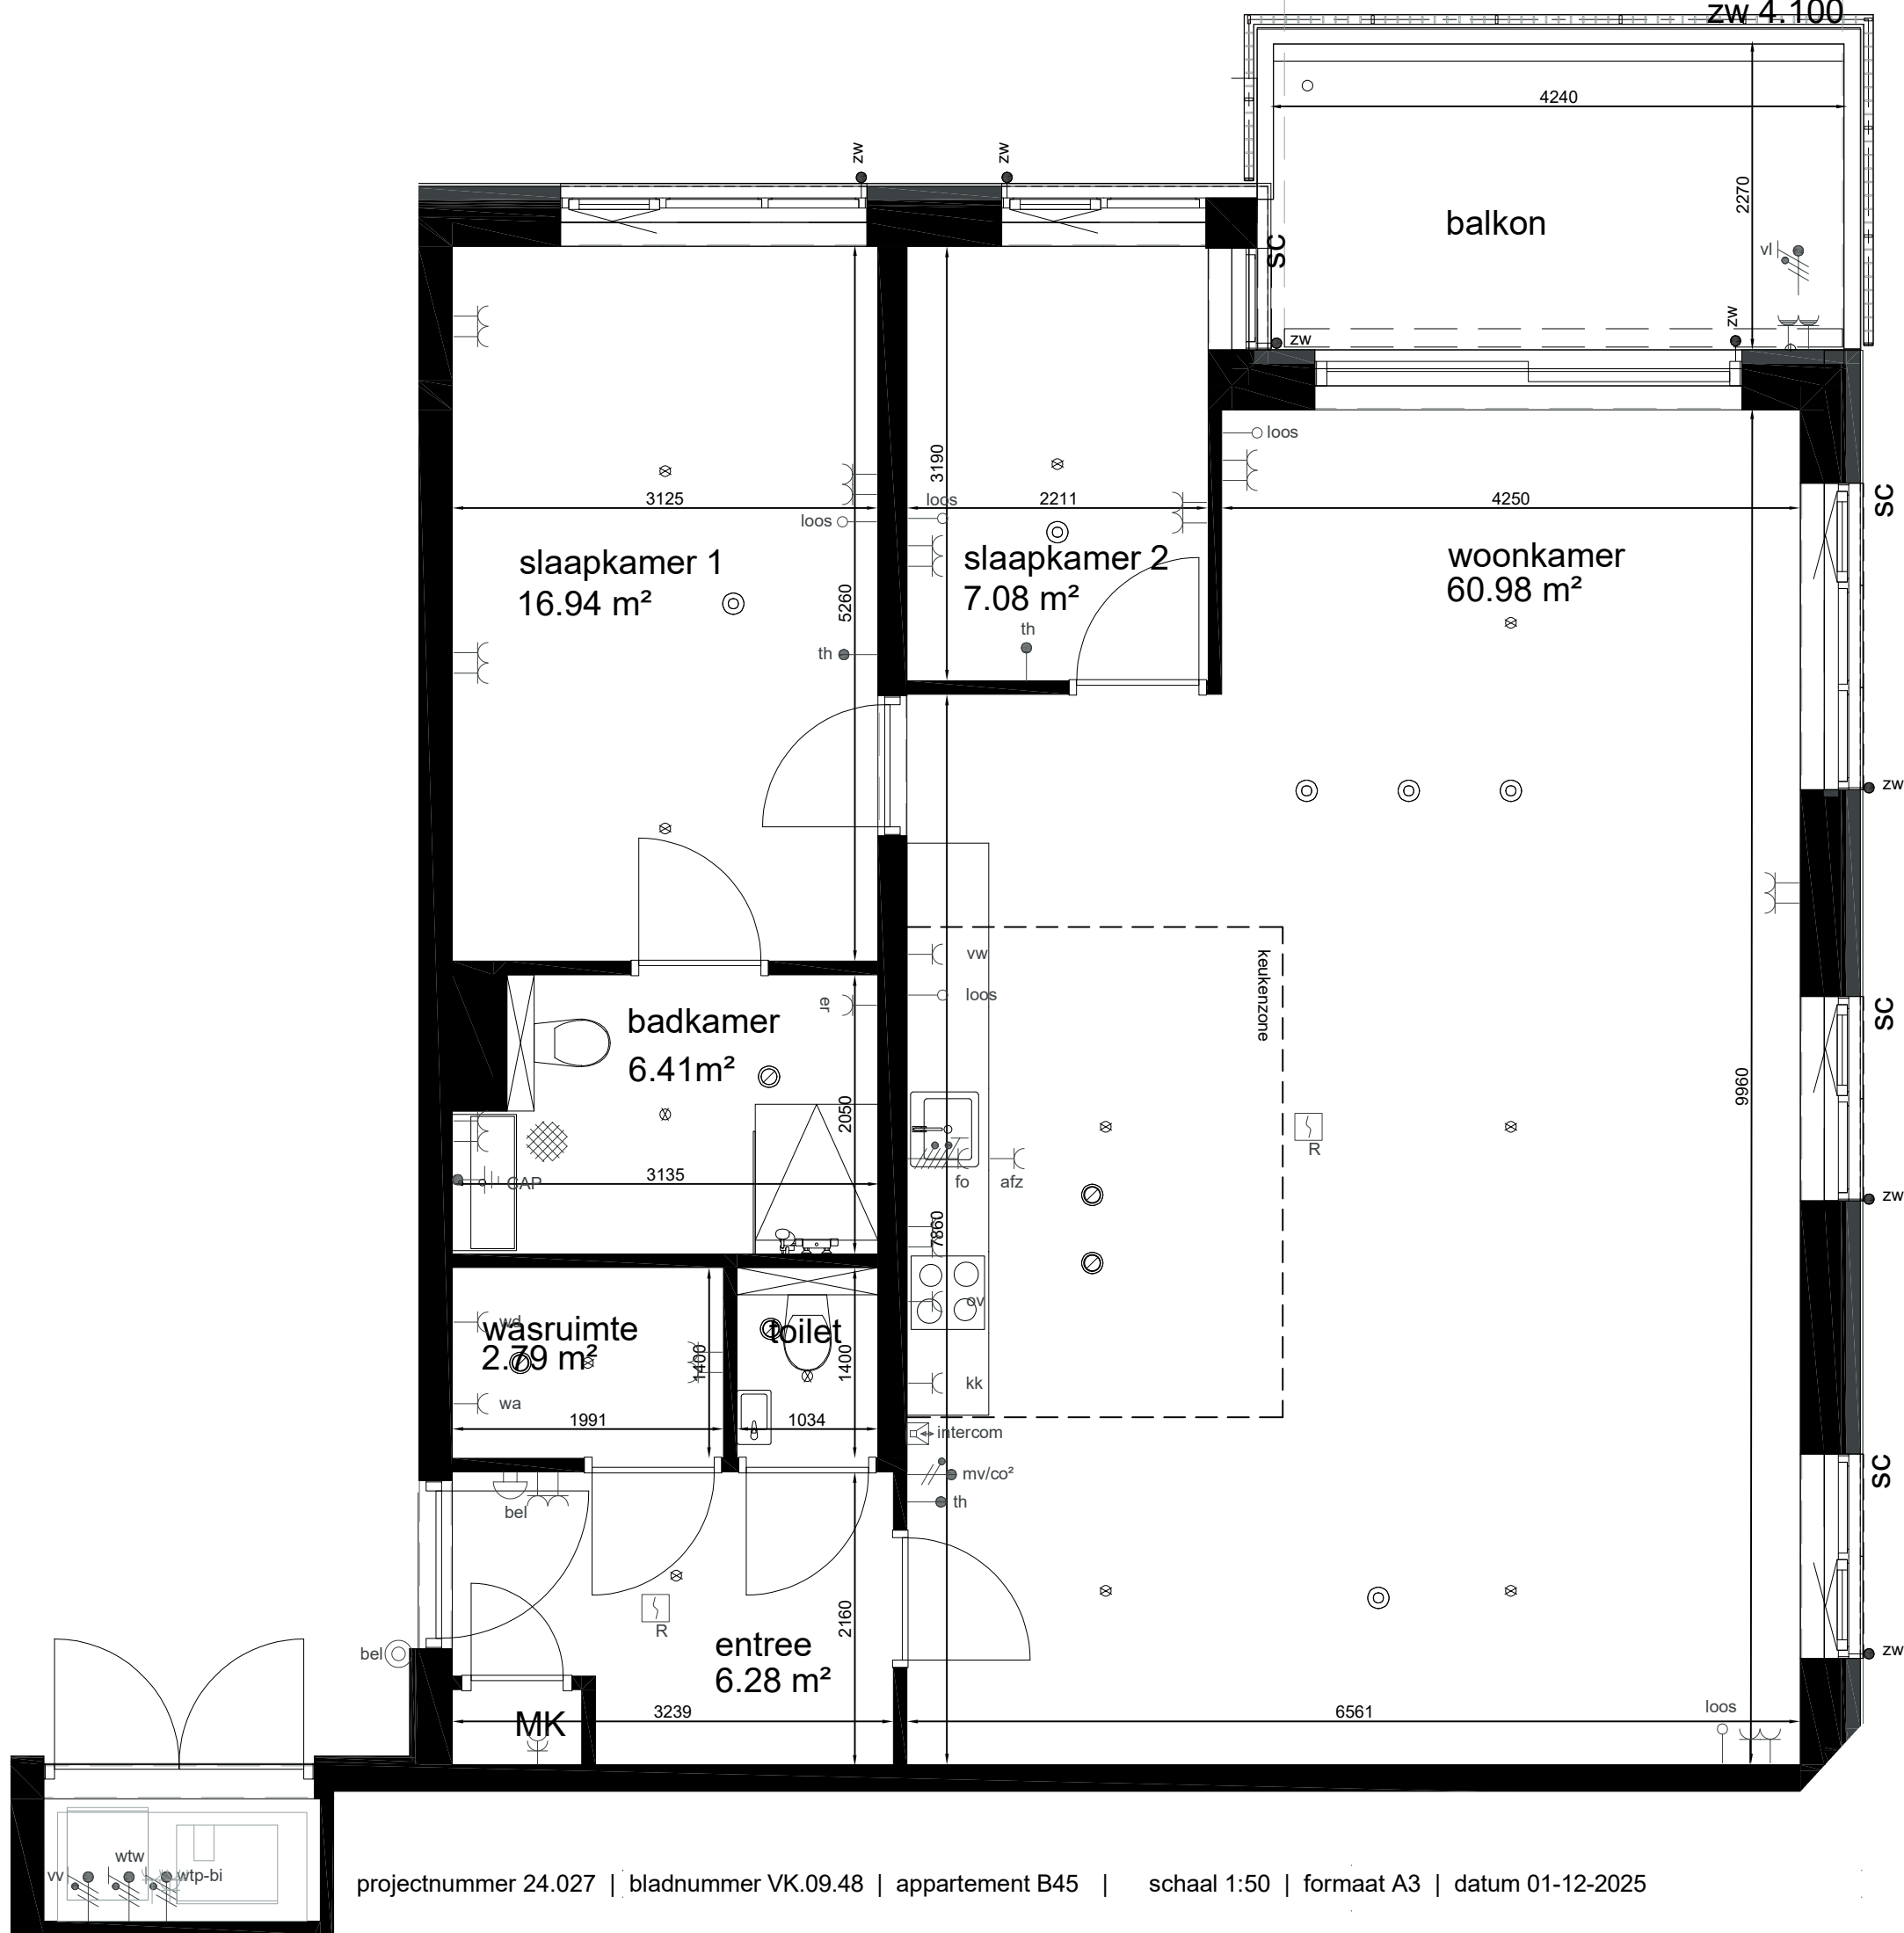


appartement B45

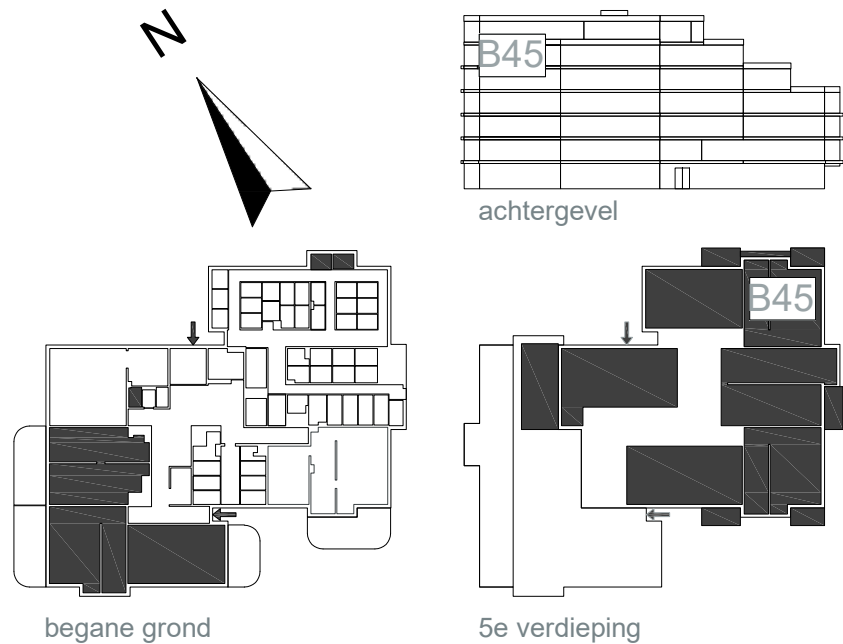


appartement B46

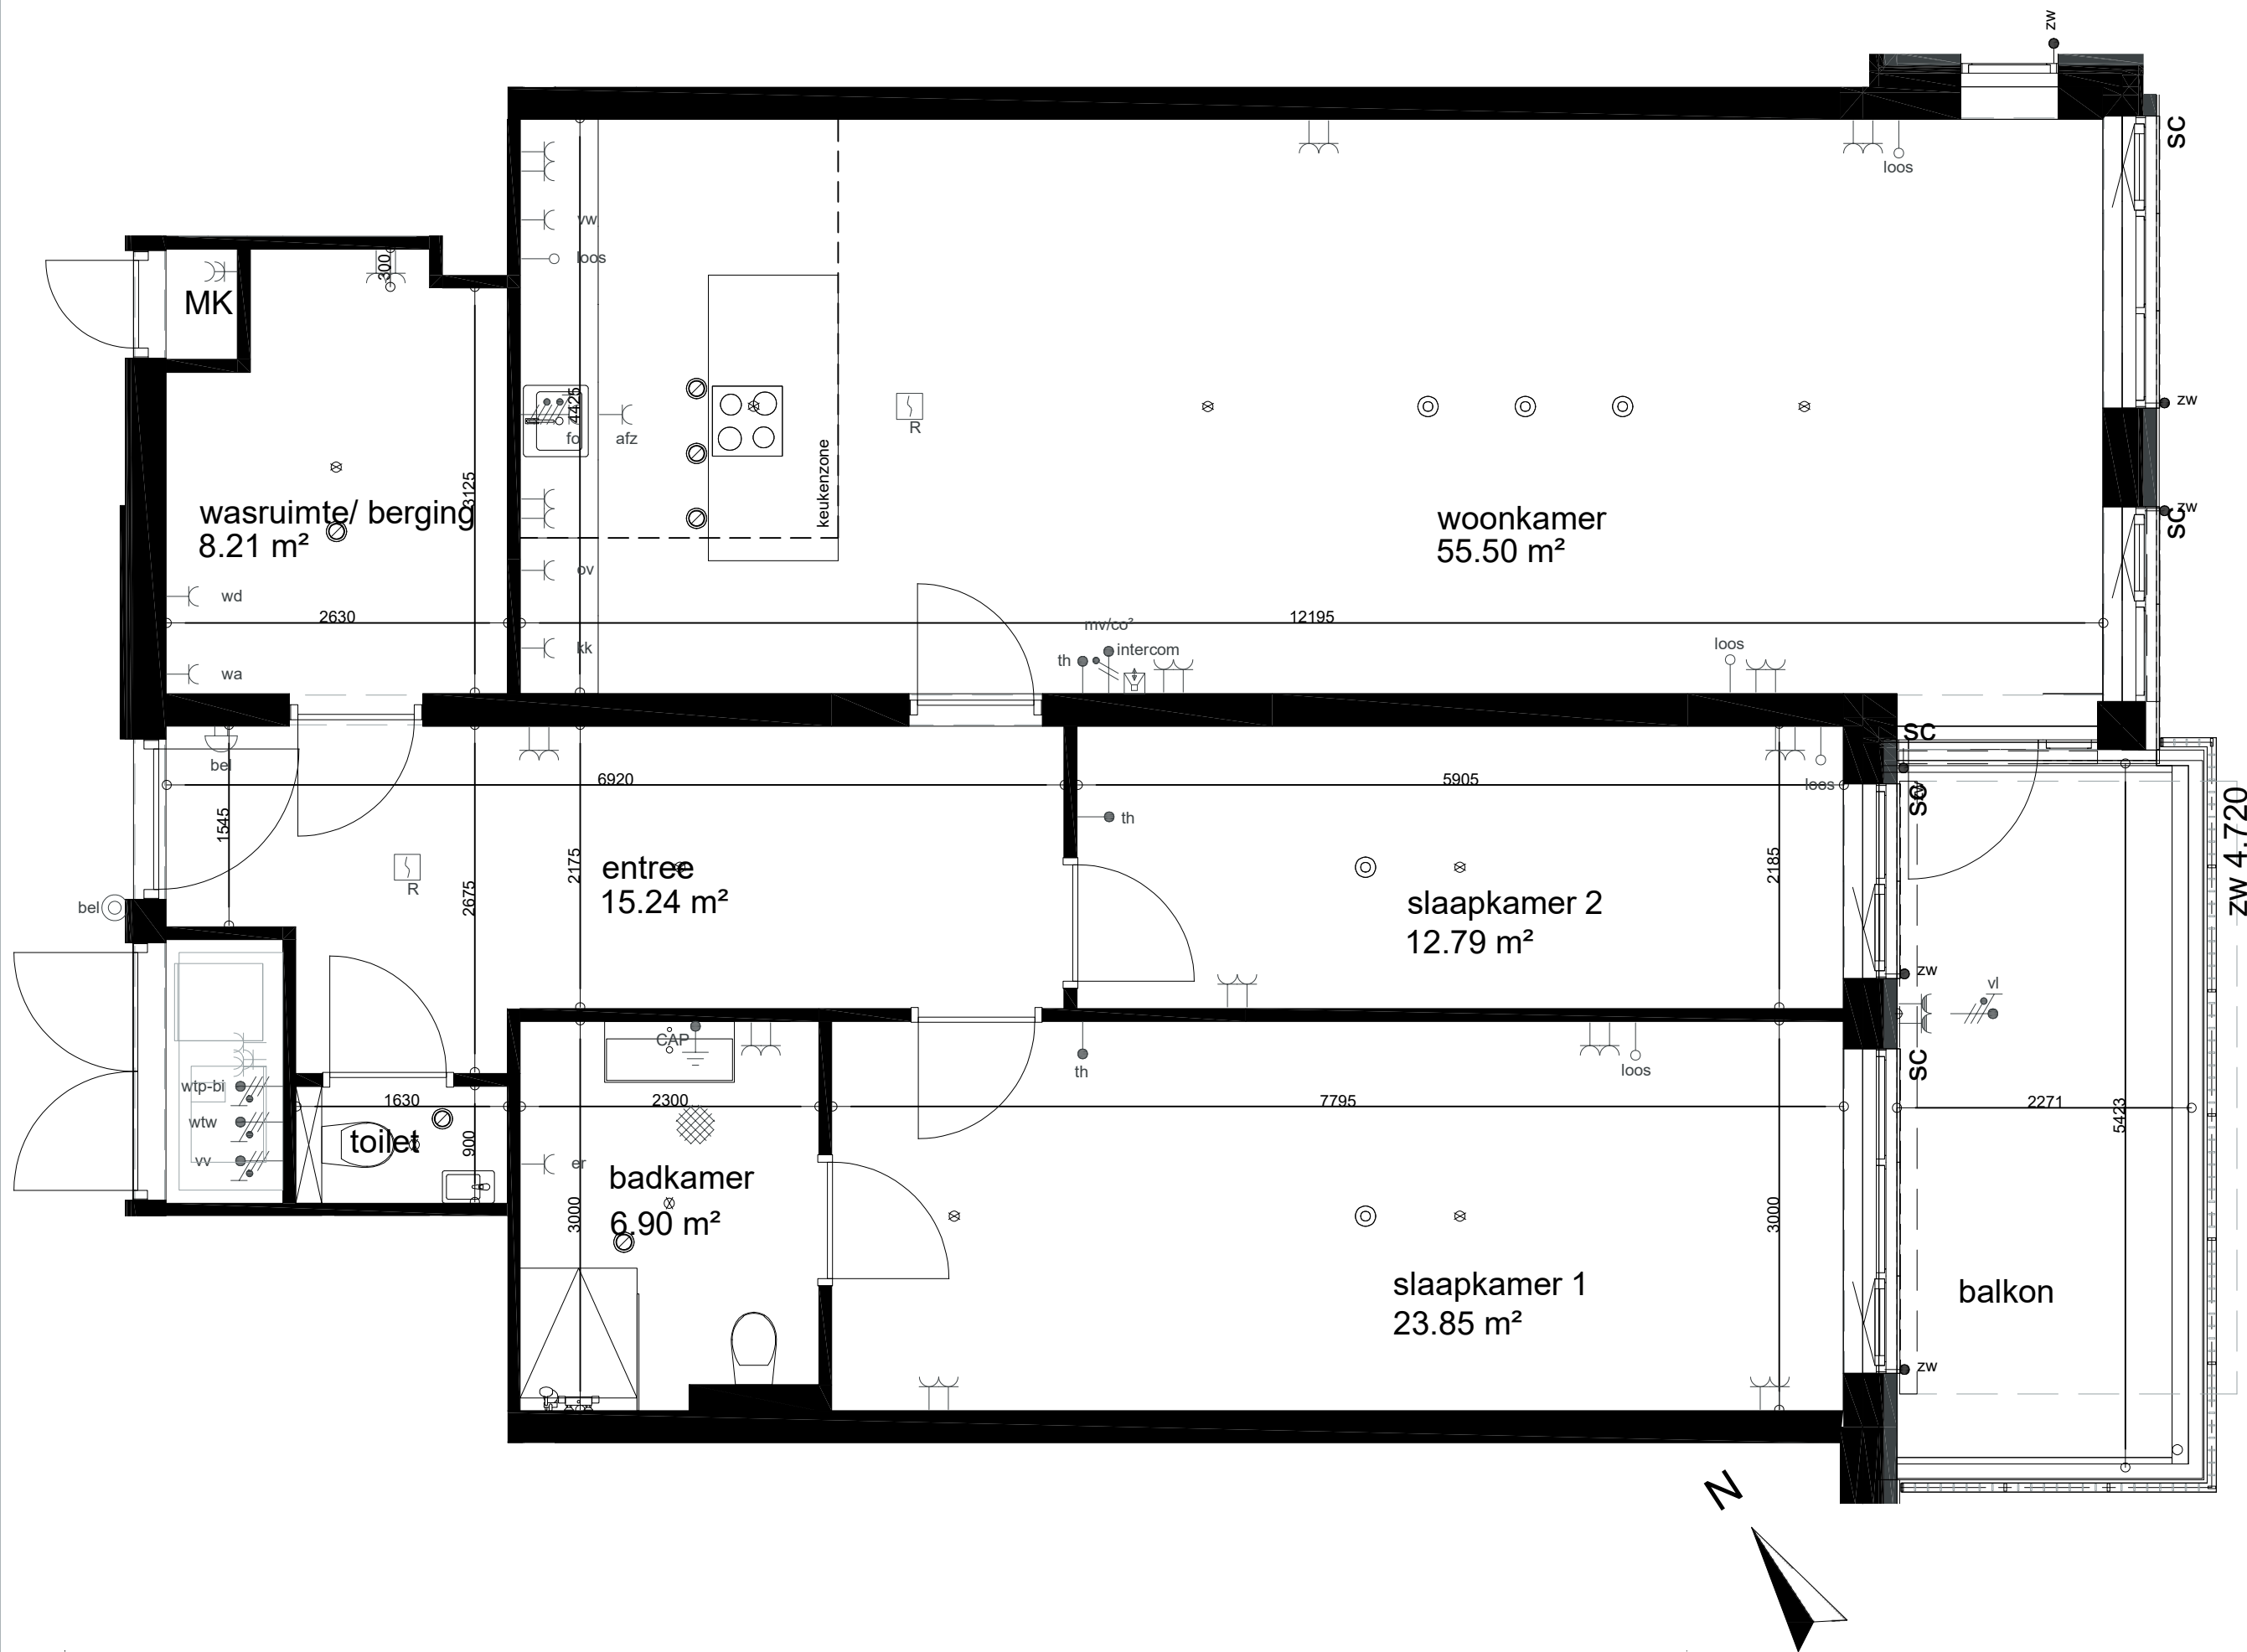



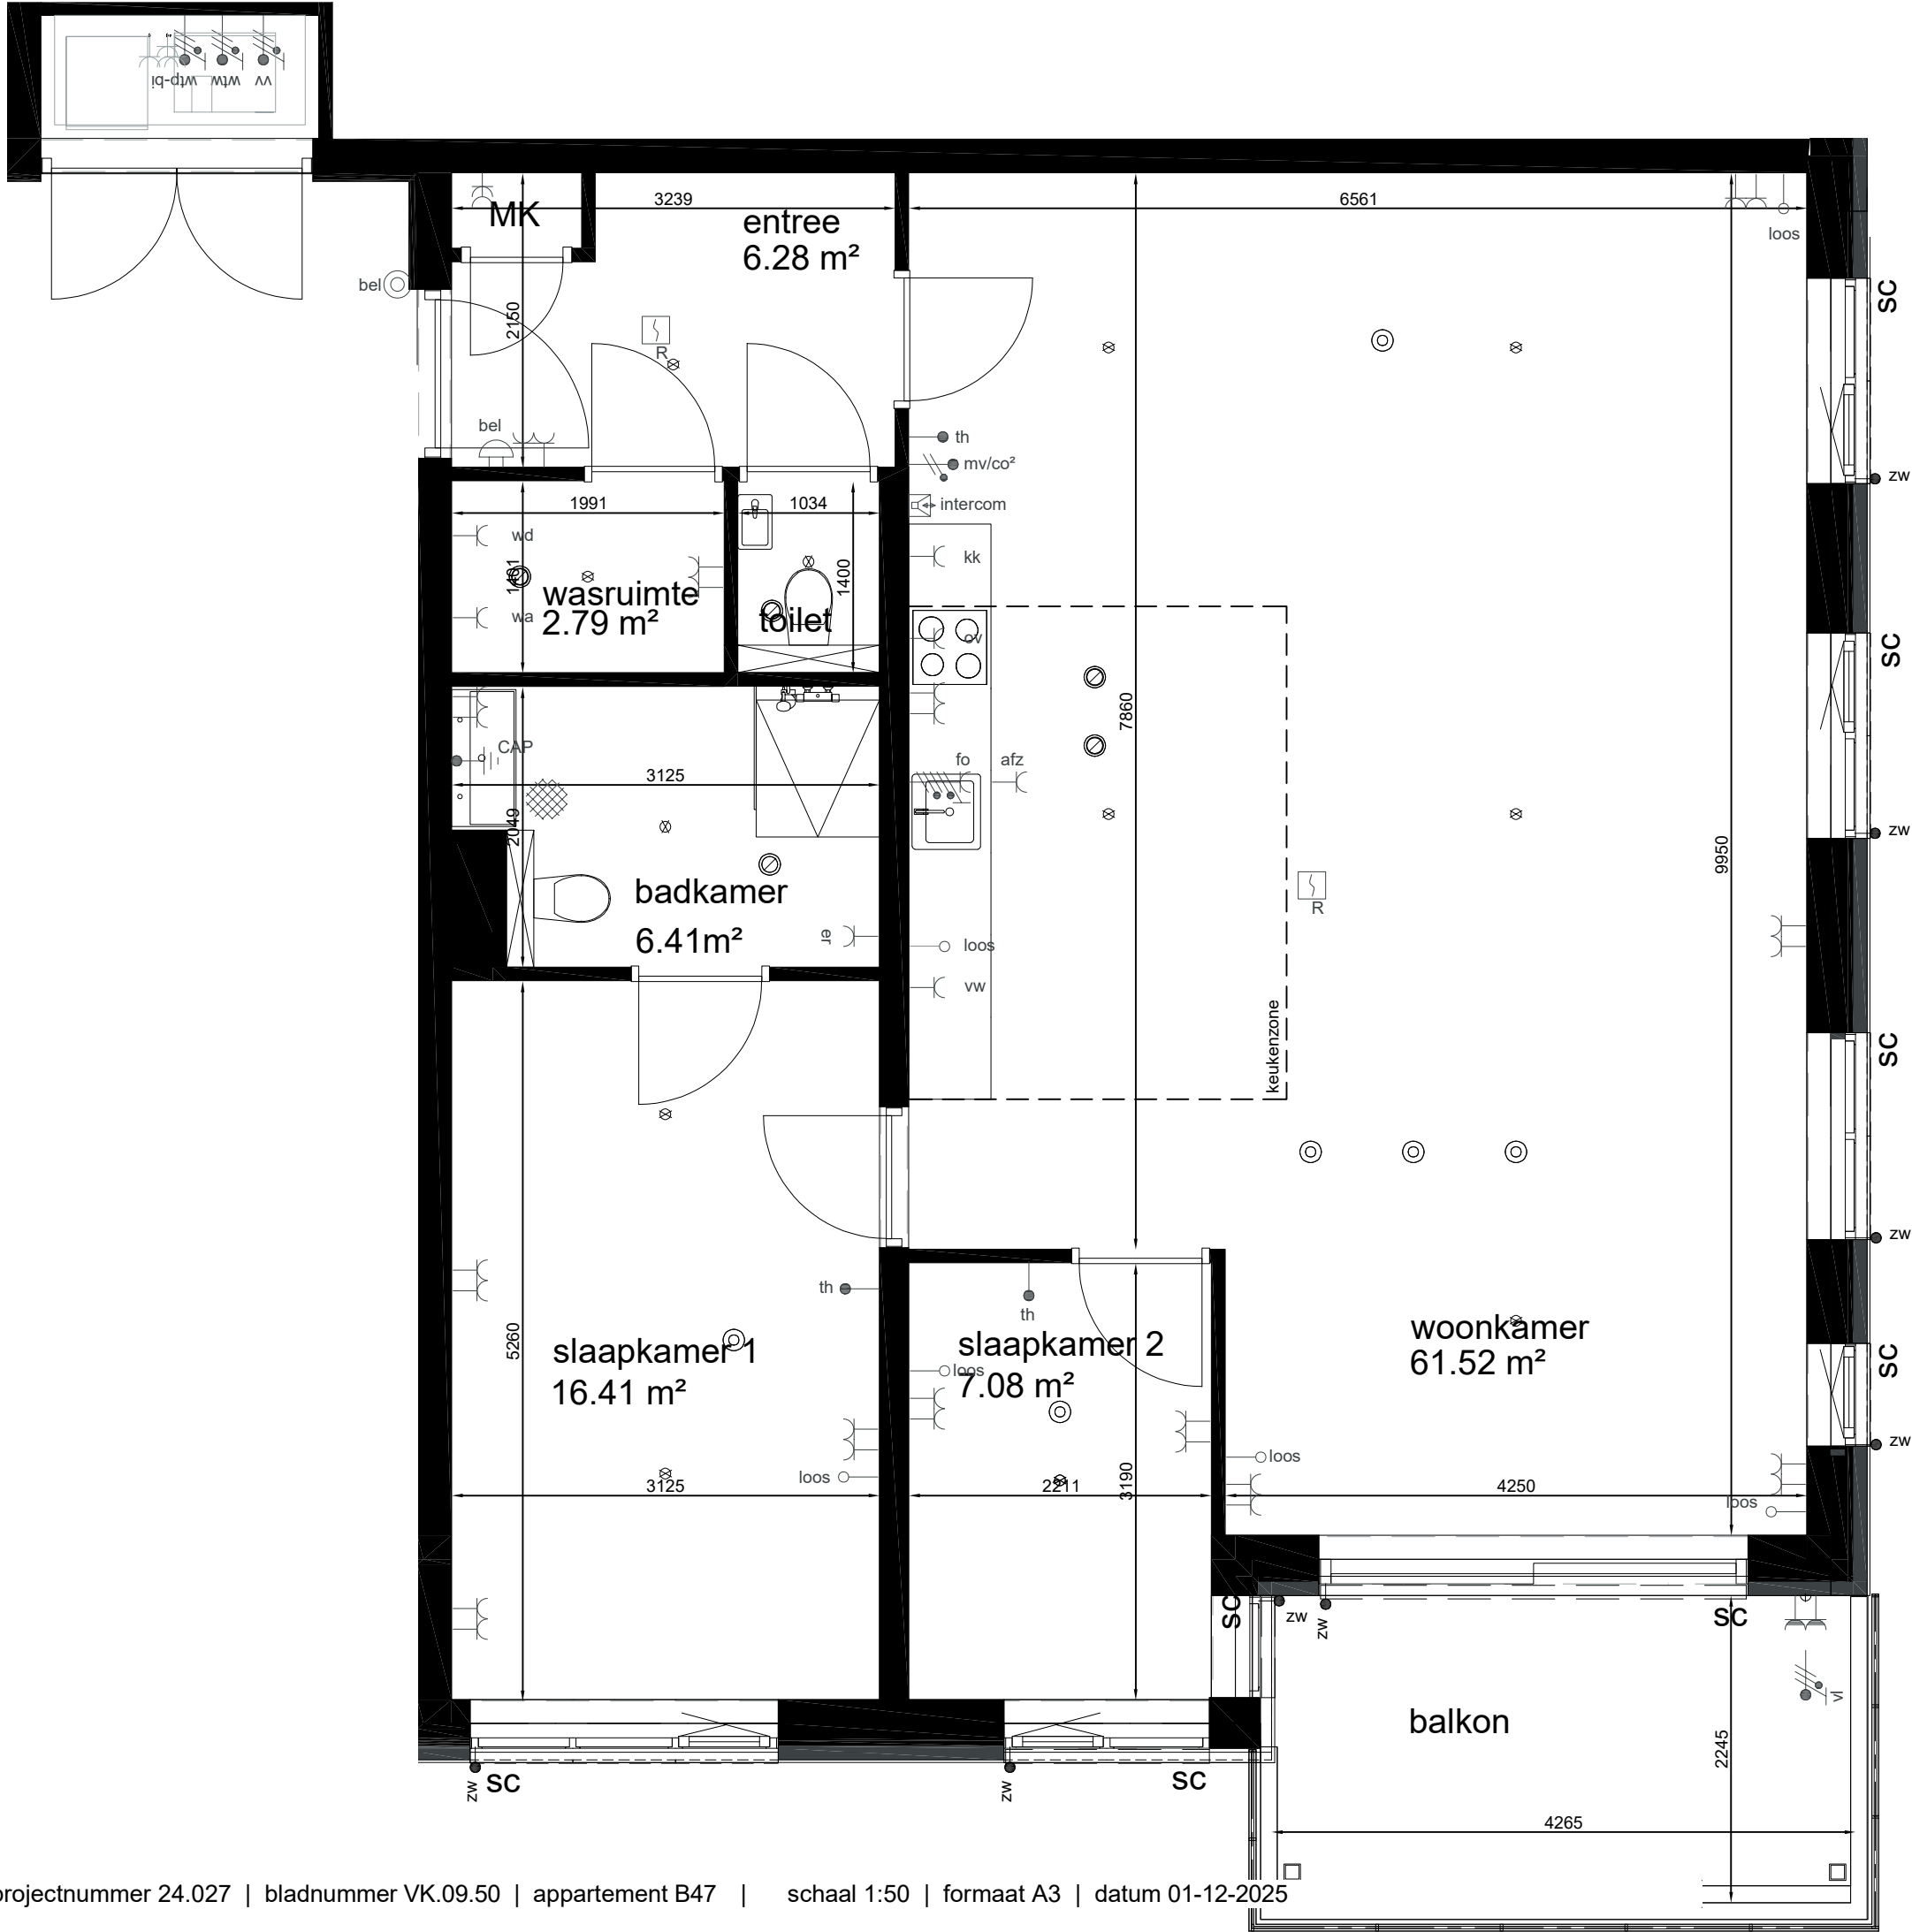


appartement B47

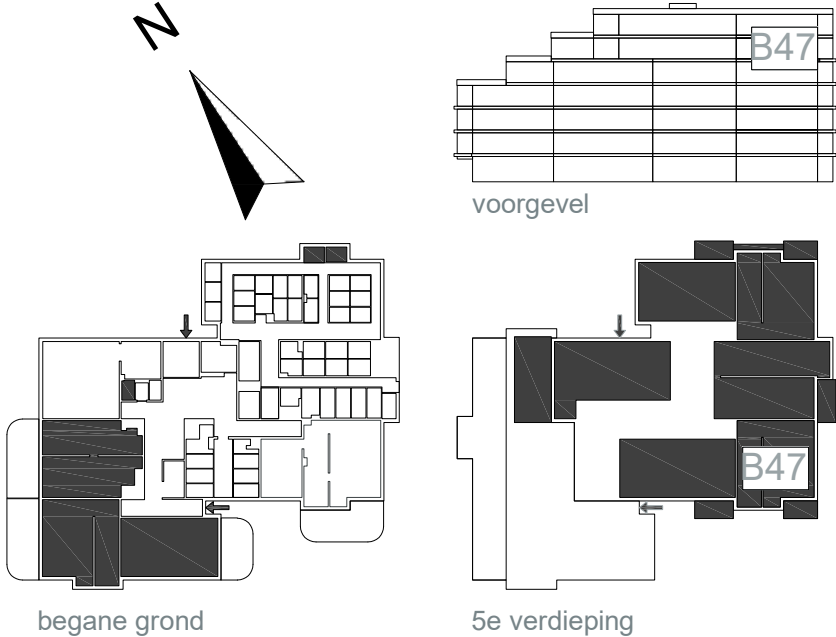







appartement B48

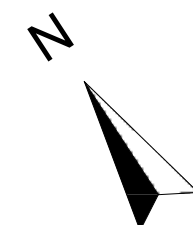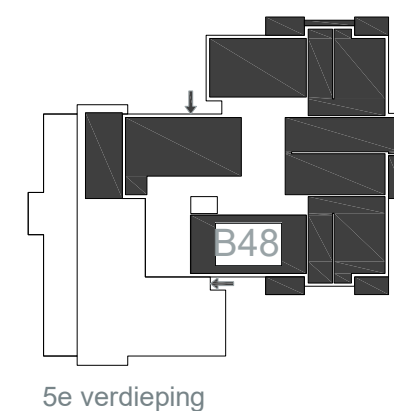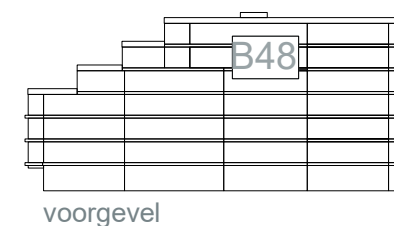




appartement B49

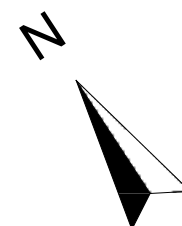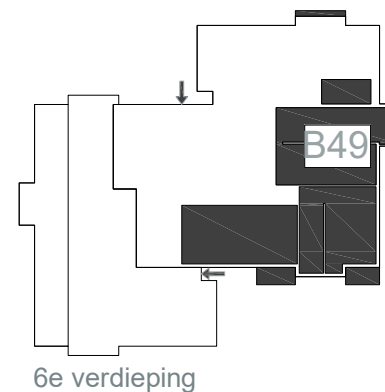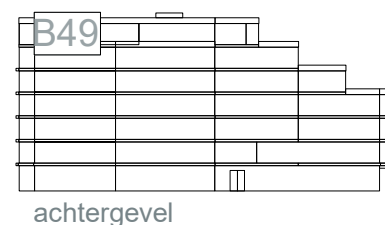

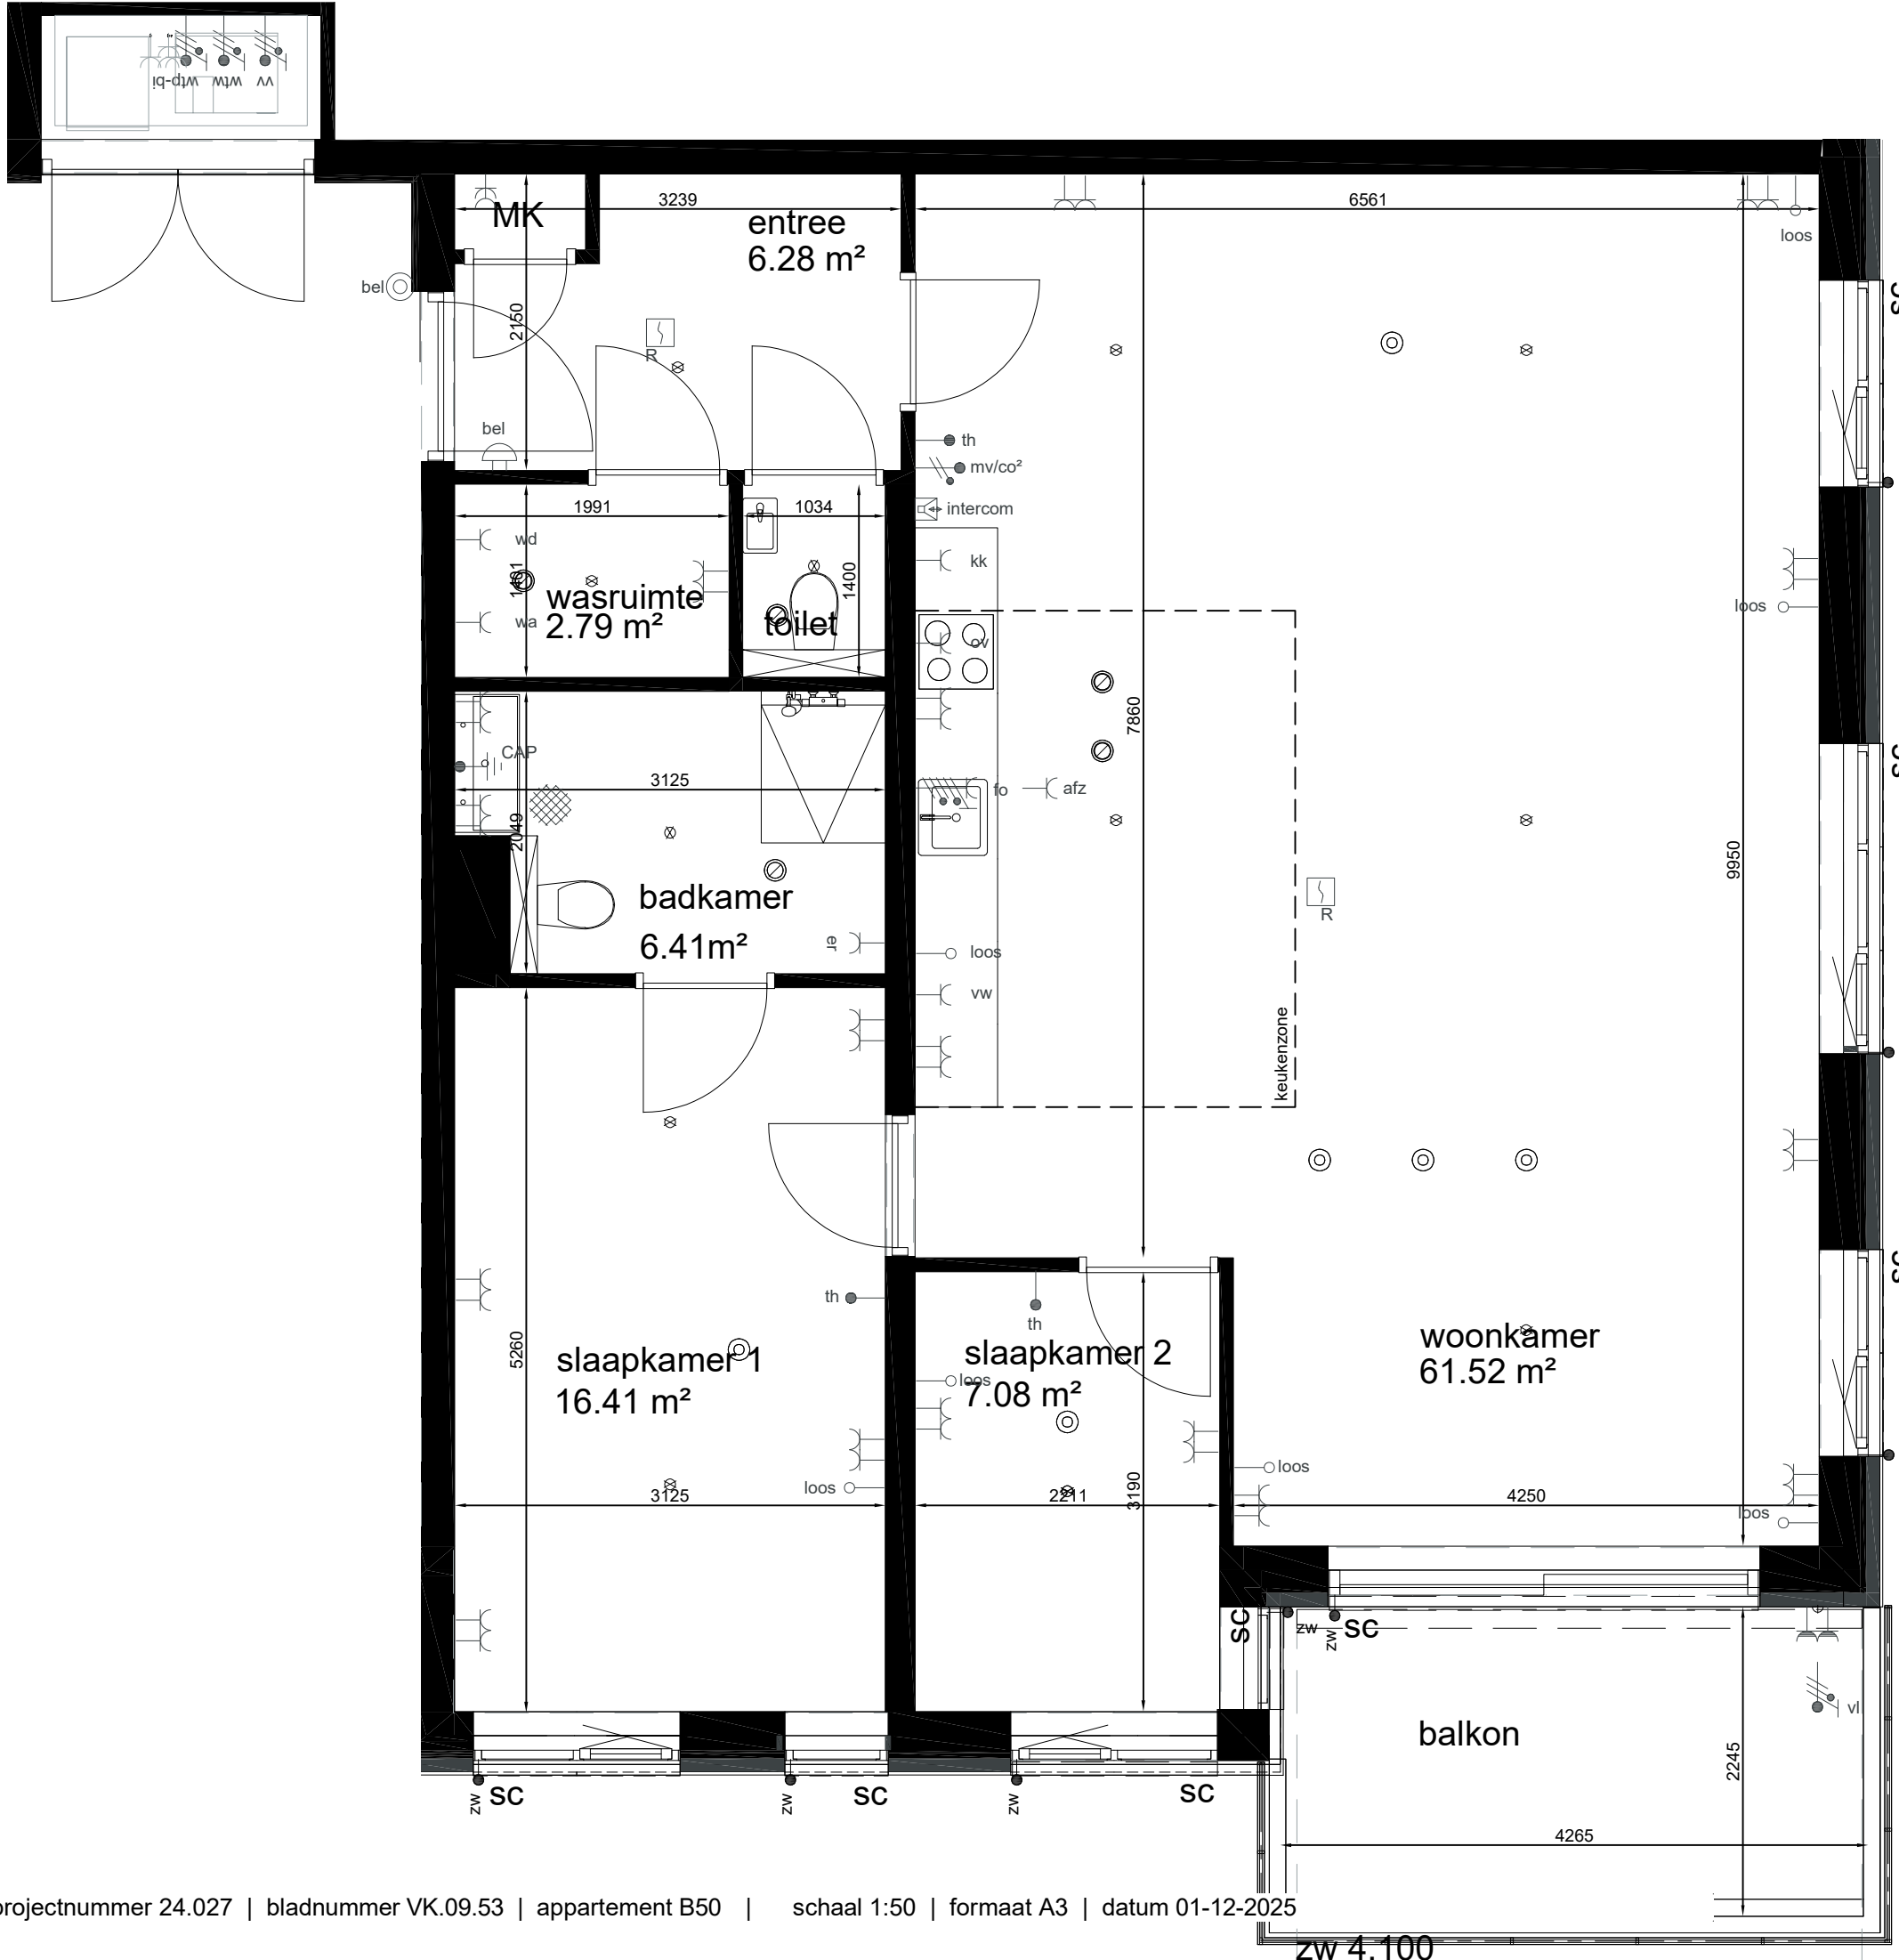

appartement B50

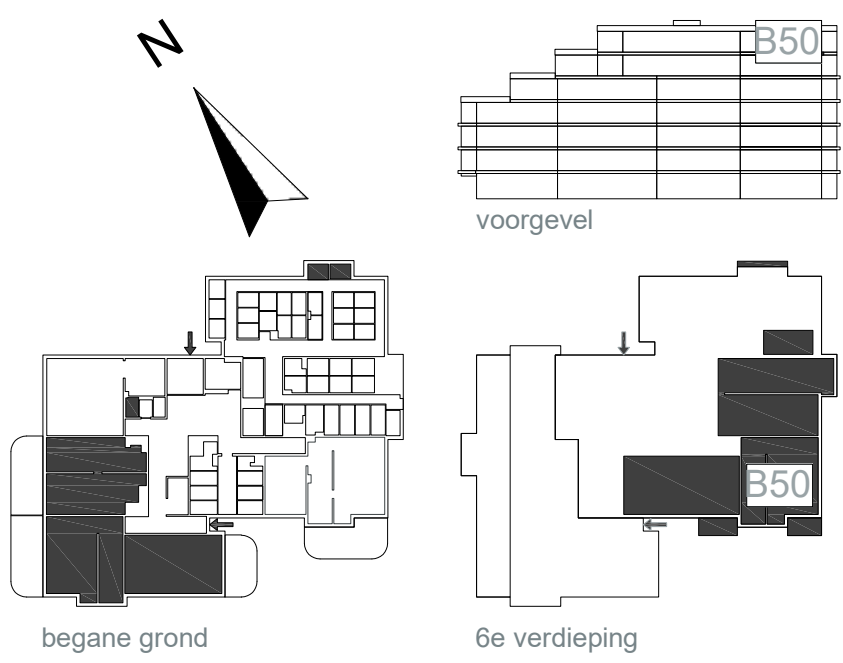

appartement B51

