


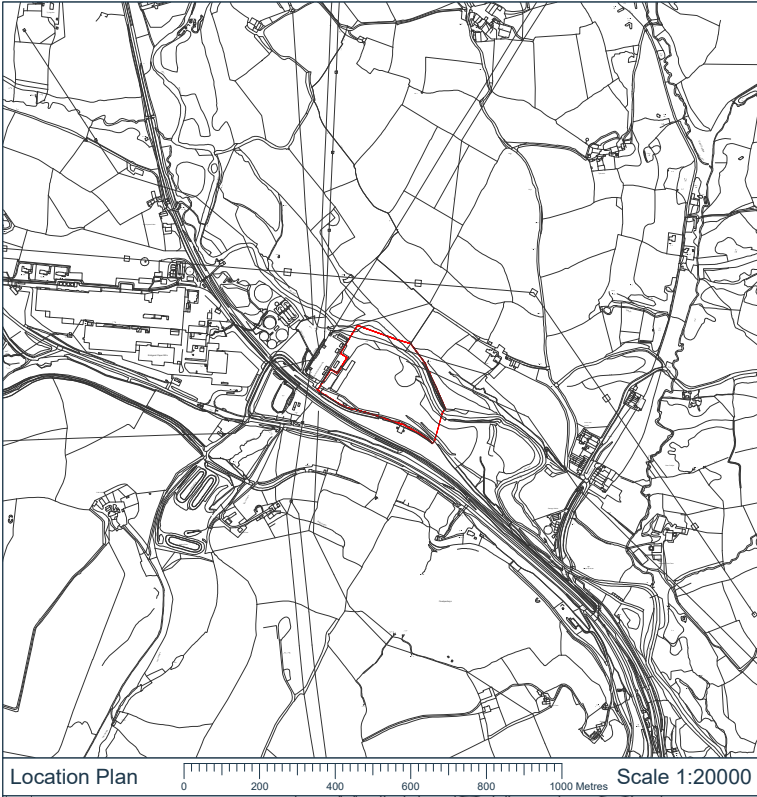

Location Plan Scale 1:20000

Site Plan



Scale 1:2500



Key:
 Purchase Area

Notes:

Grantor:
Morgan Credit Limited

Location:
Land North of A4063, Llangynwyd,
Bridgend, CF32 8UE

Coords: 288451, 186988

Scheme Name:
GEO - BAU - Llynfi Site Boundary

Drawing Name:
Purchase Plan

Drawing No: 24004946_PLN_PU_1.2

Rev	Date	Description
-	23.09.2024	First Issue

Drawn:	RD
Approved:	RD
Sheet No:	2 of 3
Sheet Size:	A3



The information contained in this document is confidential and protected by copyright. The use, copying or disclosure to a third party, either wholly or in part, except with the written permission of, and in the manner prescribed by Dalcour Maclaren constitutes an infringement of copyright. Dalcour Maclaren does not warrant that this document is definitive nor free of error and does not accept liability for any loss caused or arising from reliance upon information provided herein. Although our best efforts have been made to ensure the accuracy of these plans, all measurements must be confirmed on site. BASED UPON THE ORDNANCE SURVEY MAP WITH THE SANCTION OF THE CONTROLLER OF HM STATIONERY OFFICE. CROWN COPYRIGHT RESERVED. OS LICENCE No. 100042124