



**PRICE INCLUDES
REAL ESTATE + LICENSE**

ADULT USE RETAIL FACILITY

1801 N OPDYKE RD. AUBURN HILLS, MI 48326

OVERVIEW

This location represents a rare opportunity to operate an adult use retail facility in one of the most sought-after cities in all of Michigan – Auburn Hills. This is a prime location less than two miles away from Oakland University and located among numerous big-box retailers (Great Lakes Crossing, Costco, Target and Meijer), fortune 500 companies (GM/Chrysler headquarters and numerous tier 1 auto suppliers) and QSRs such as McDonalds, Burger King, Wendy's, Culvers, Buddy's Pizza and many more. This location boasts a staggering 5-mile radius population of over 250,000 people and a 3-mile radius population of over 60,000 people. This location is directly passed by more than 20,000 cars per day and benefits from its close proximity to I-75, which has a daily traffic count exceeding 70,000 cars. Perfectly situated near high commercial activity and populous neighborhoods, this site sits at the heart of one of the most desirable commercial areas in Oakland County.

This location houses a 2,300 + square foot building with a new cement parking lot and is the only Opdyke Rd. location in Auburn Hills. Colonial style building, currently designed as an open floor plan concept, requires minimal exterior renovation and only modest interior buildout. Full municipal and site plan approval contingency included in this project.

HIGHLIGHTS

- **Municipally Approved for AU Retail Operations**
- **HIGHLY coveted Oakland County, MI location!**
- **Municipally Approved Plans**
- **Price Includes License + Real Estate**

SALE PRICE
\$2,495,000

BUILDING SIZE
2,316 sqft

TRAFFIC COUNTS

20,000+

LOT SIZE

.51 Acres

5-Mile Radius Pop.: 250,000+

📞 248-453-6202
✉ SALES@GREENZONEDREALTY.COM
🌐 WWW.GREENZONEDREALTY.COM
📍 100 W BIG BEAVER RD. SUITE 200, TROY, MI 48084



**GREEN ZONED
REALTY**

ADDITIONAL PHOTOS



RENDERINGS

📞 248-453-6202
✉ SALES@GREENZONEDREALTY.COM
🌐 WWW.GREENZONEDREALTY.COM
📍 100 W BIG BEAVER RD. SUITE 200, TROY, MI 48084



ADDITIONAL PHOTOS




RENDERINGS

📞 248-453-6202
✉ SALES@GREENZONEDREALTY.COM
🌐 WWW.GREENZONEDREALTY.COM
📍 100 W BIG BEAVER RD. SUITE 200, TROY, MI 48084



GREEN ZONED
REALTY

IN ZONE 'X', AREA DETERMINED TO BE
E FLOODPLAIN PER FLOOD INSURANCE RATE
SEPTEMBER 29, 2006.

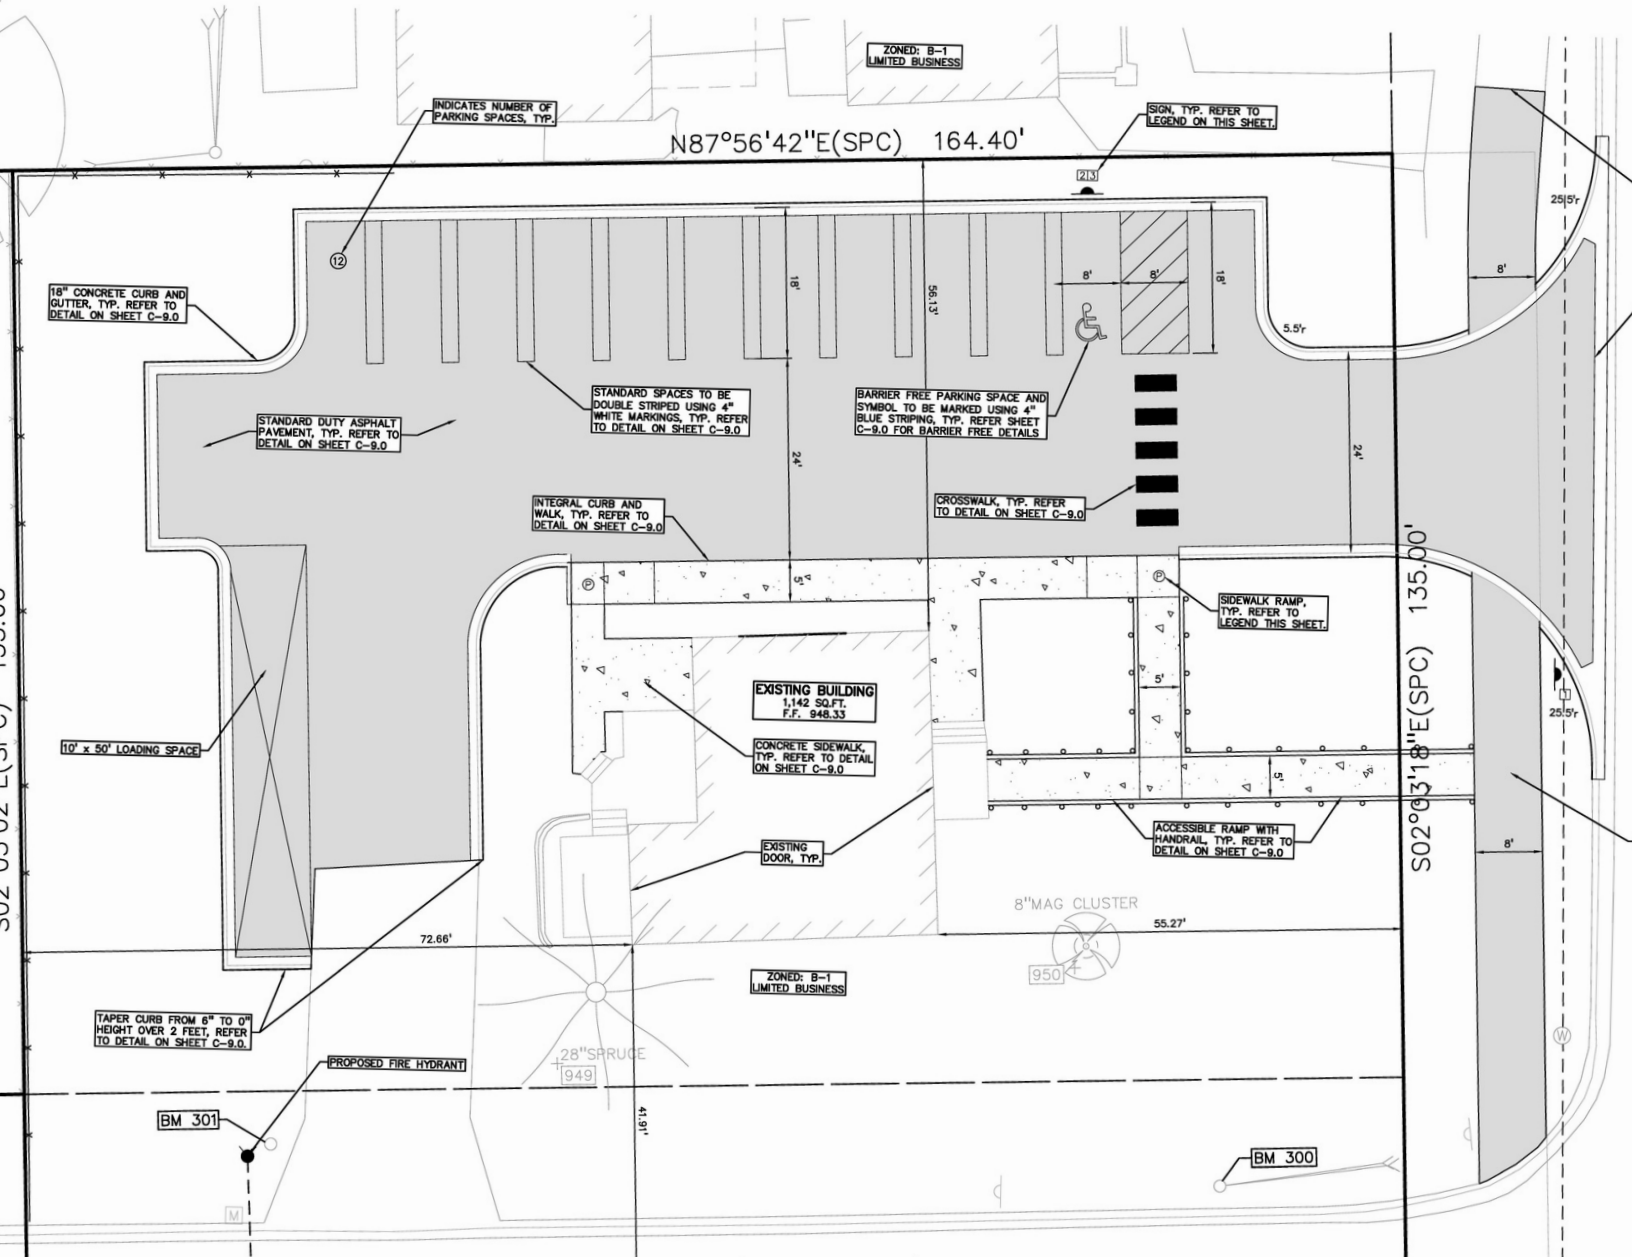


 248-453-6202
 SALES@GREENZONEDREALTY.COM
 WWW.GREENZONEDREALTY.COM
 100 W BIG BEAVER RD. SUITE 200, TROY, MI 48084




GREEN ZONED
REALTY

FLOOR PLAN

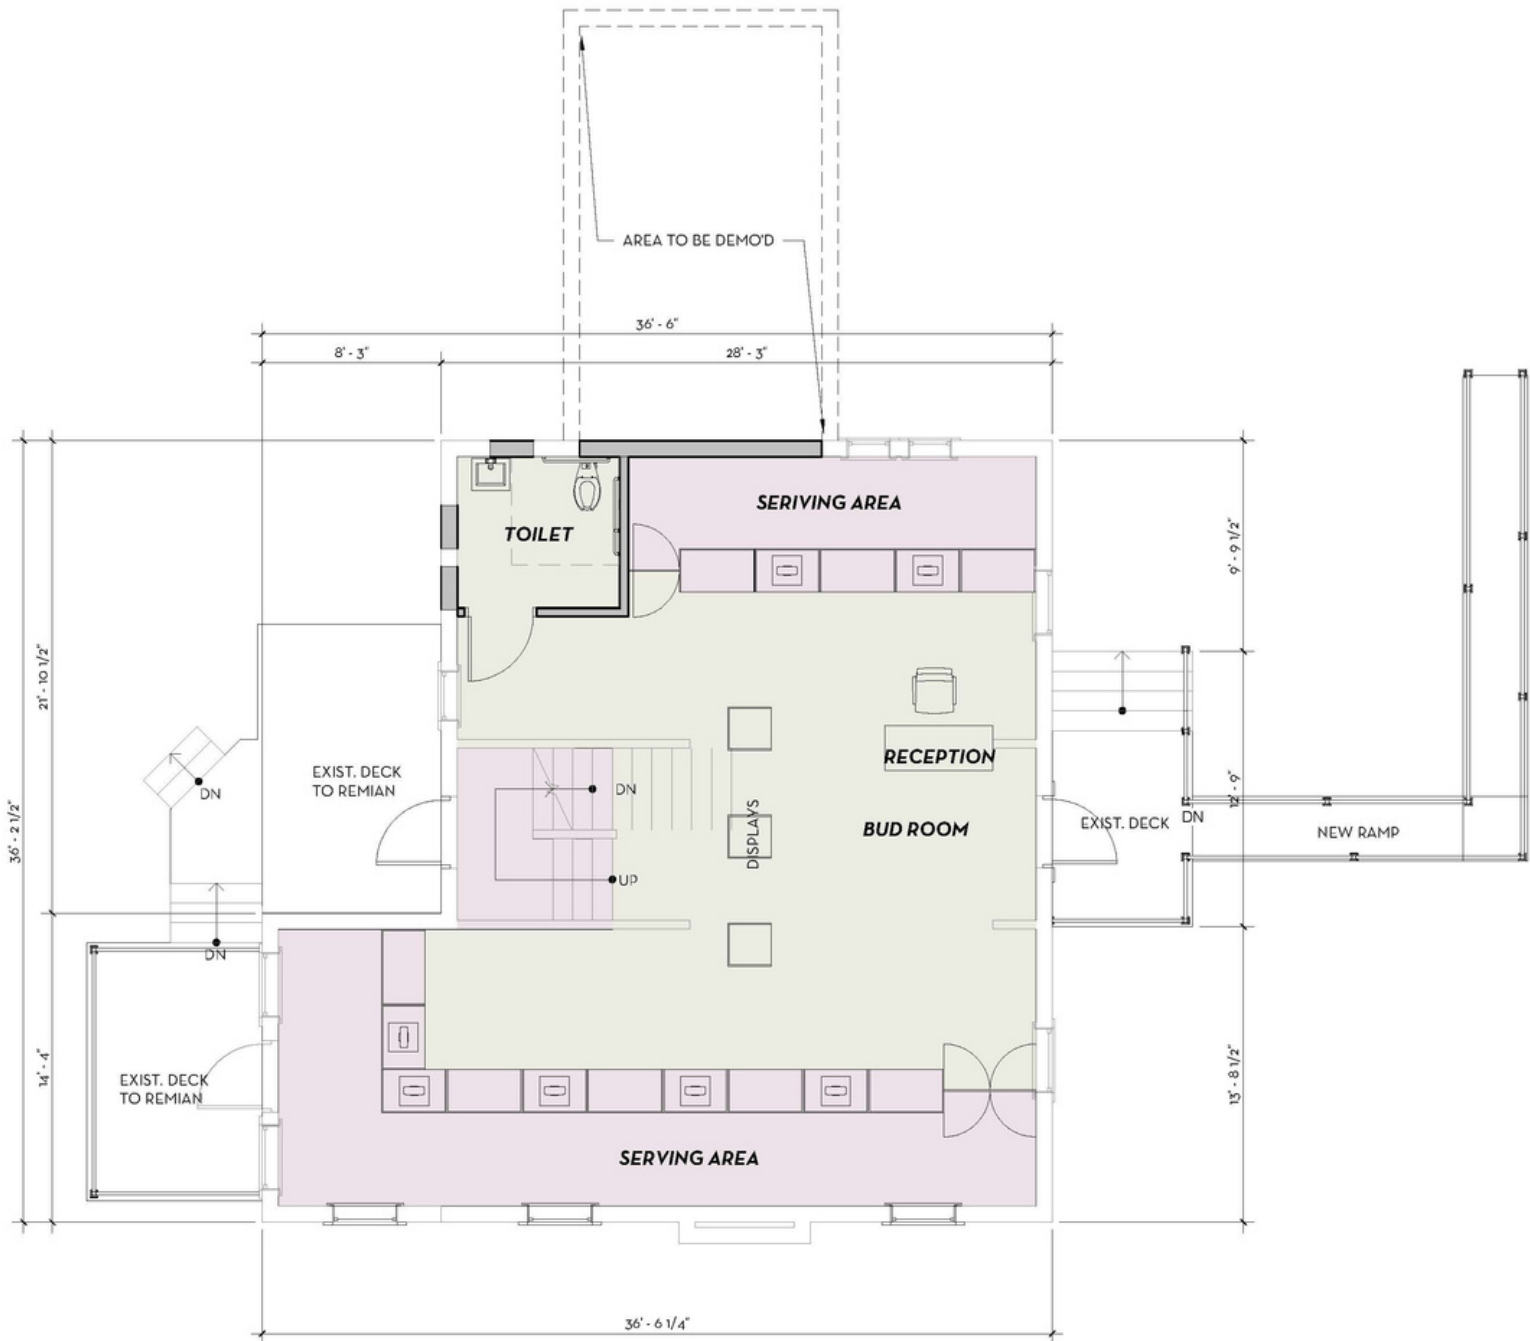



ELEVATIONS

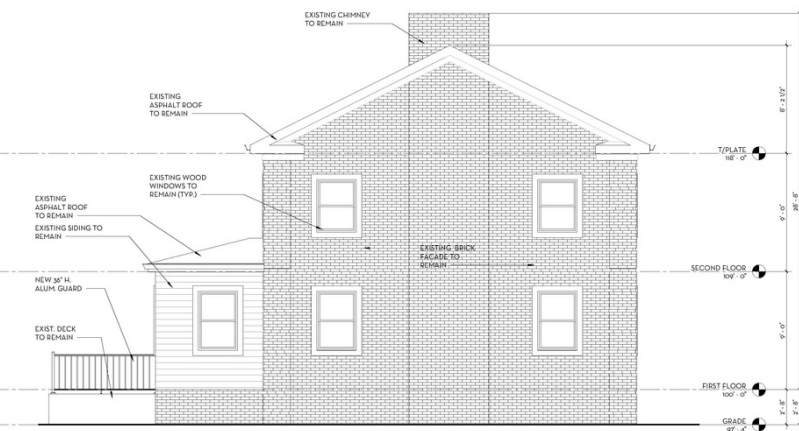


3 SOUTH ELEVATION
SCALE: 1/8" = 1'-0"



4 WEST ELEVATION
SCALE: 1/8" = 1'-0"

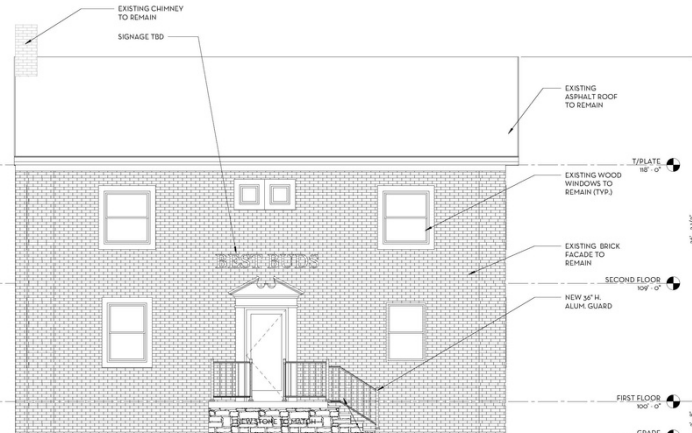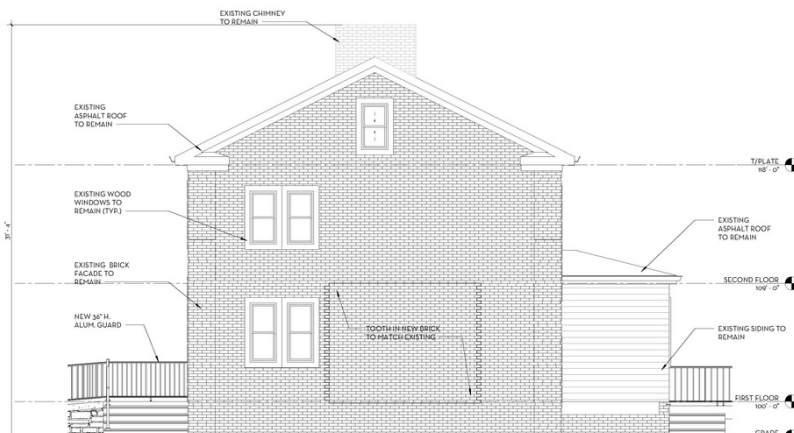

RETAILER LOCATIONS

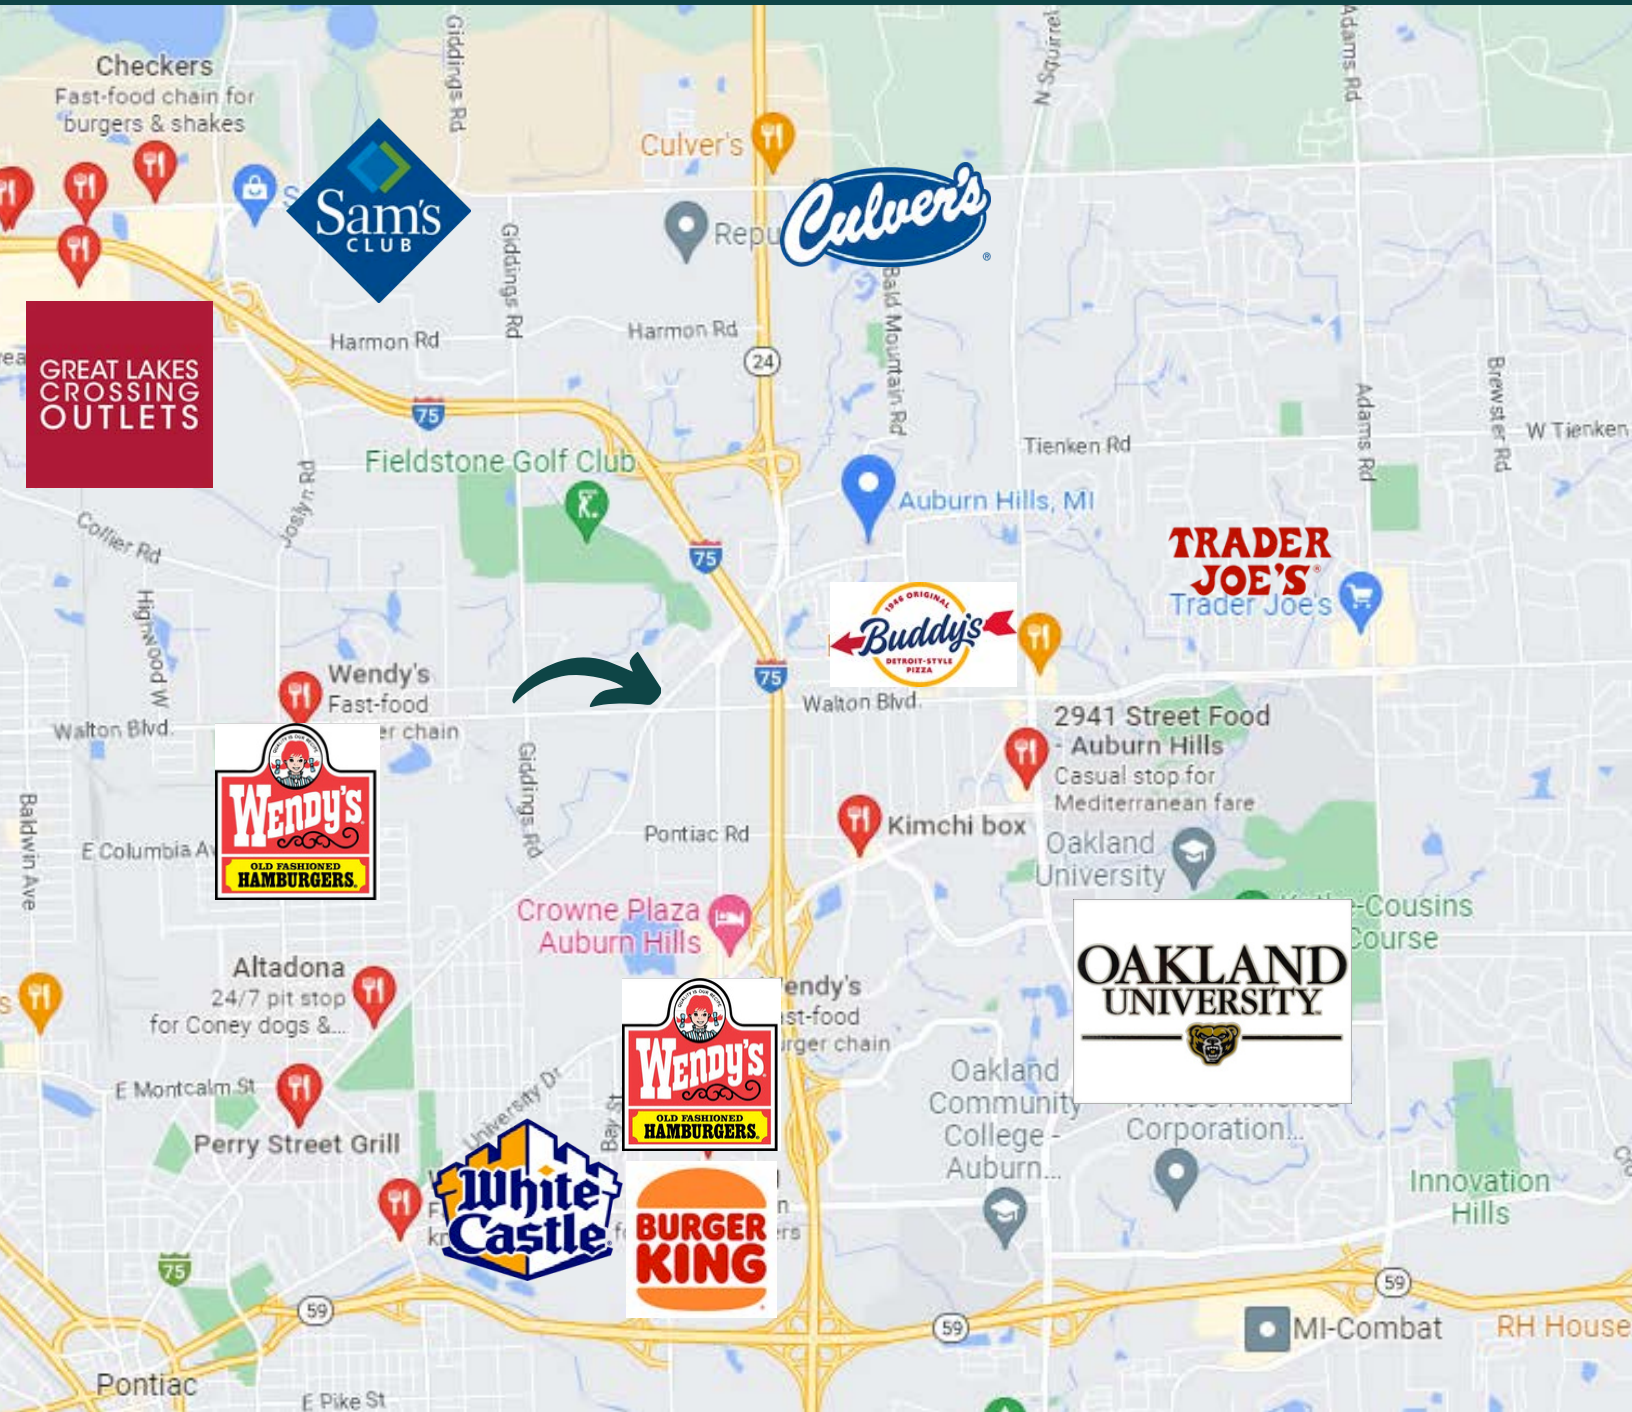


📞 248-453-6202
✉ SALES@GREENZONEDREALTY.COM
🌐 WWW.GREENZONEDREALTY.COM
📍 100 W BIG BEAVER RD. SUITE 200, TROY, MI 48084




GREEN ZONED
REALTY

LOCATION

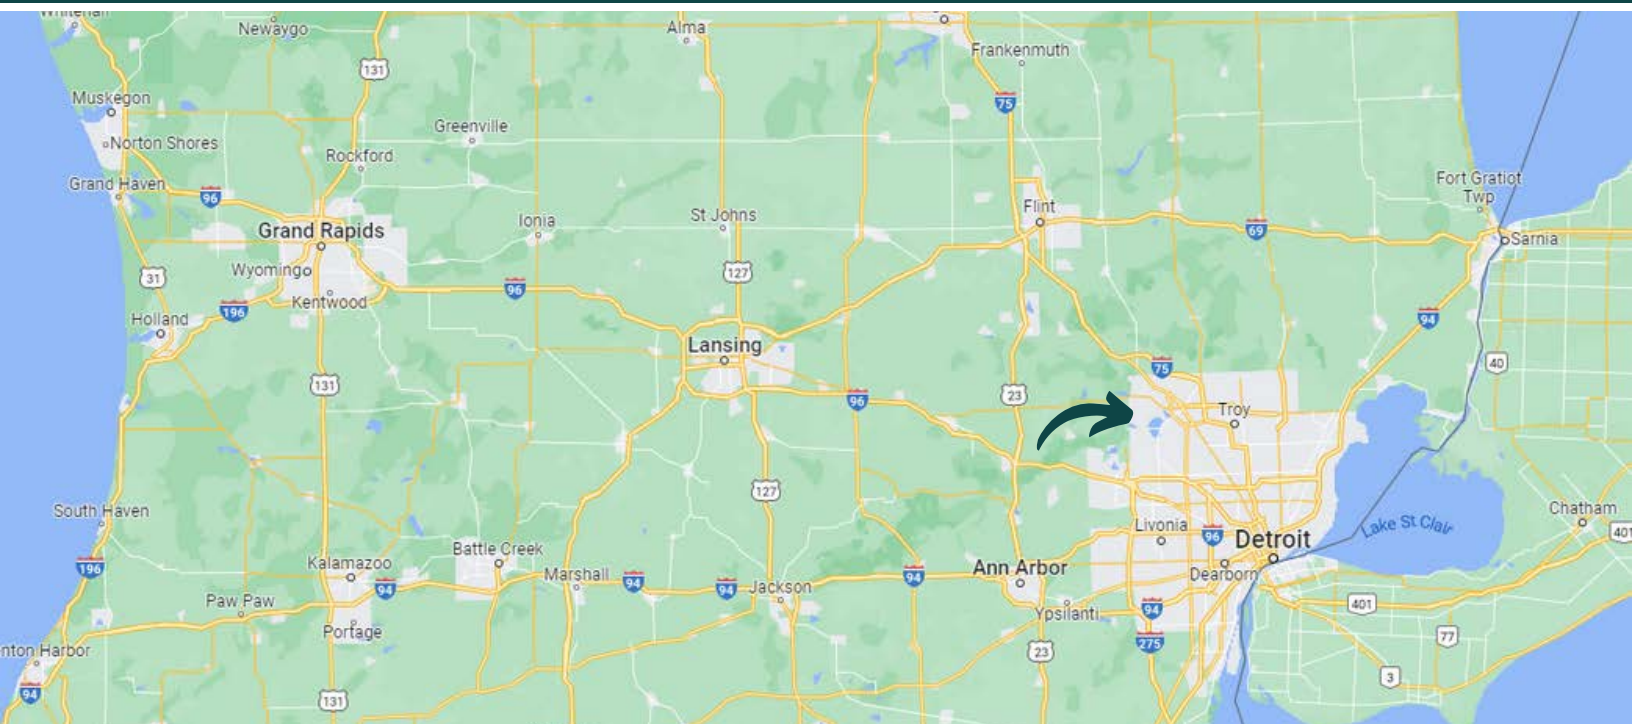

COMPETITION

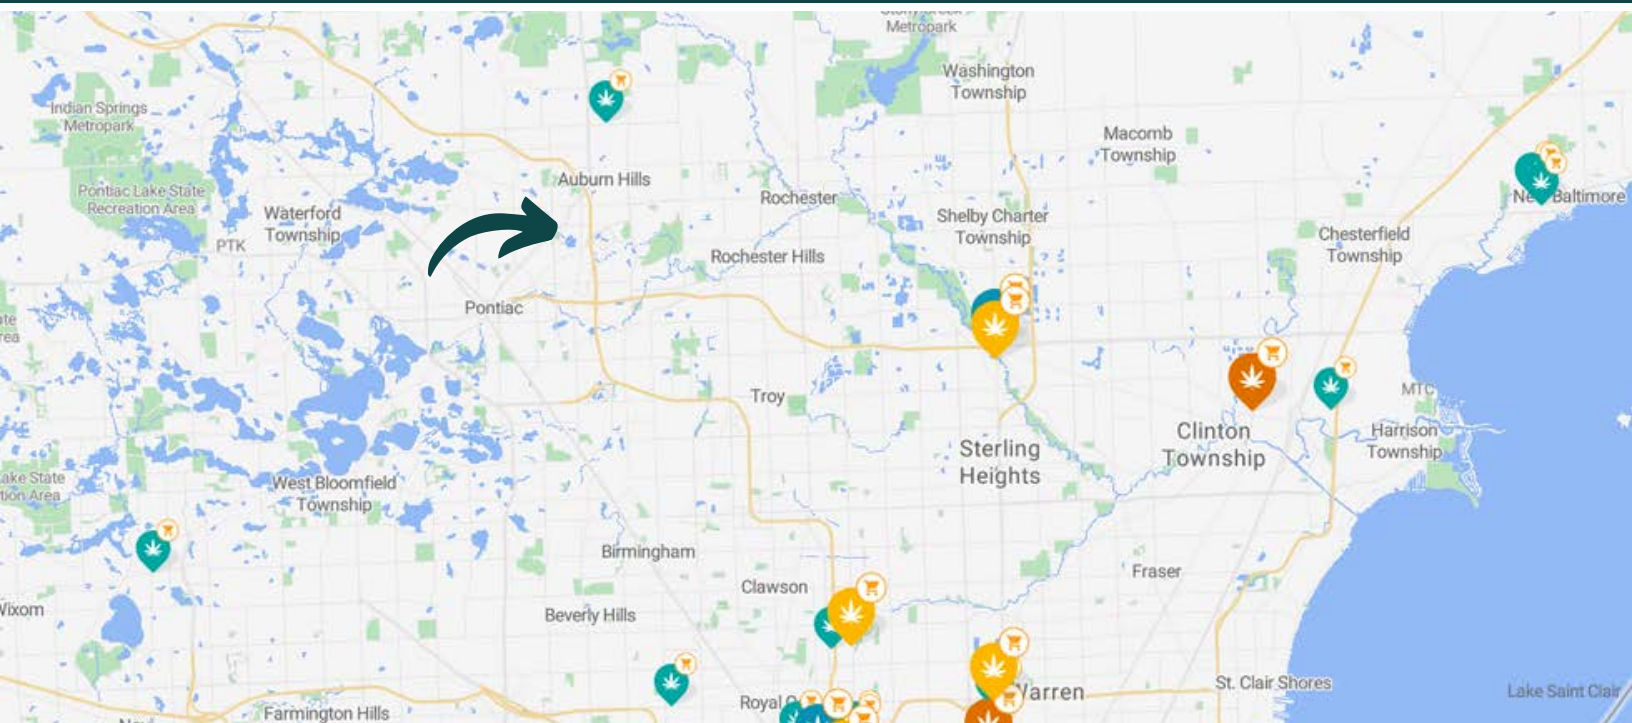


📞 248-453-6202
✉ SALES@GREENZONEDREALTY.COM
🌐 WWW.GREENZONEDREALTY.COM
📍 100 W BIG BEAVER RD. SUITE 200, TROY, MI 48084



GREEN ZONED
REALTY

DAILY TRAFFIC COUNT

OPDYKE RD | 20,000+ CARS PER DAY

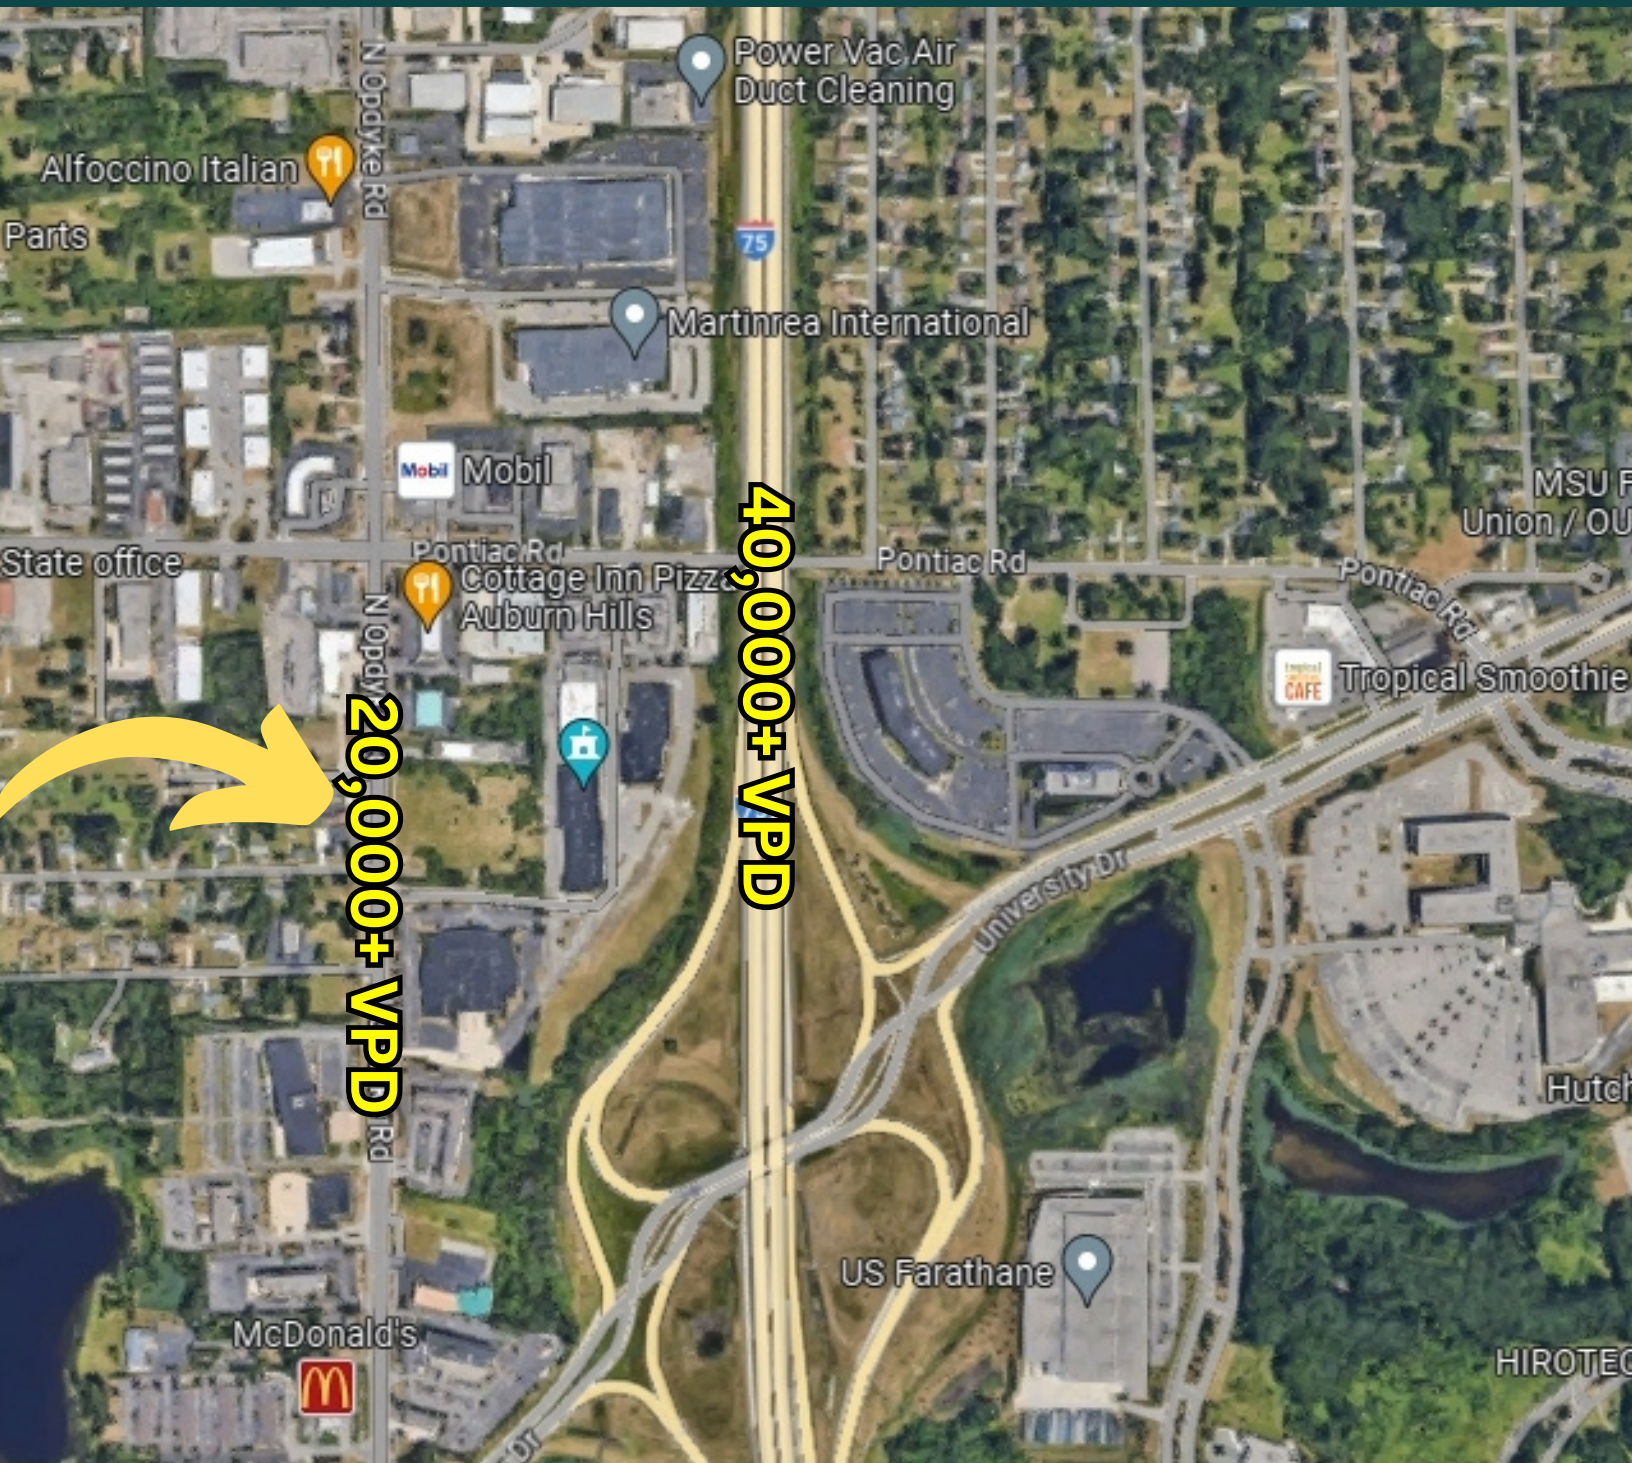

📞 248-453-6202
✉ SALES@GREENZONEDREALTY.COM
🌐 WWW.GREENZONEDREALTY.COM
📍 100 W BIG BEAVER RD. SUITE 200, TROY, MI 48084



POPULATION

5-MILE RADIUS: 250,000+ POPULATION



📞 248-453-6202
✉ SALES@GREENZONEDREALTY.COM
🌐 WWW.GREENZONEDREALTY.COM
📍 100 W BIG BEAVER RD. SUITE 200, TROY, MI 48084

