


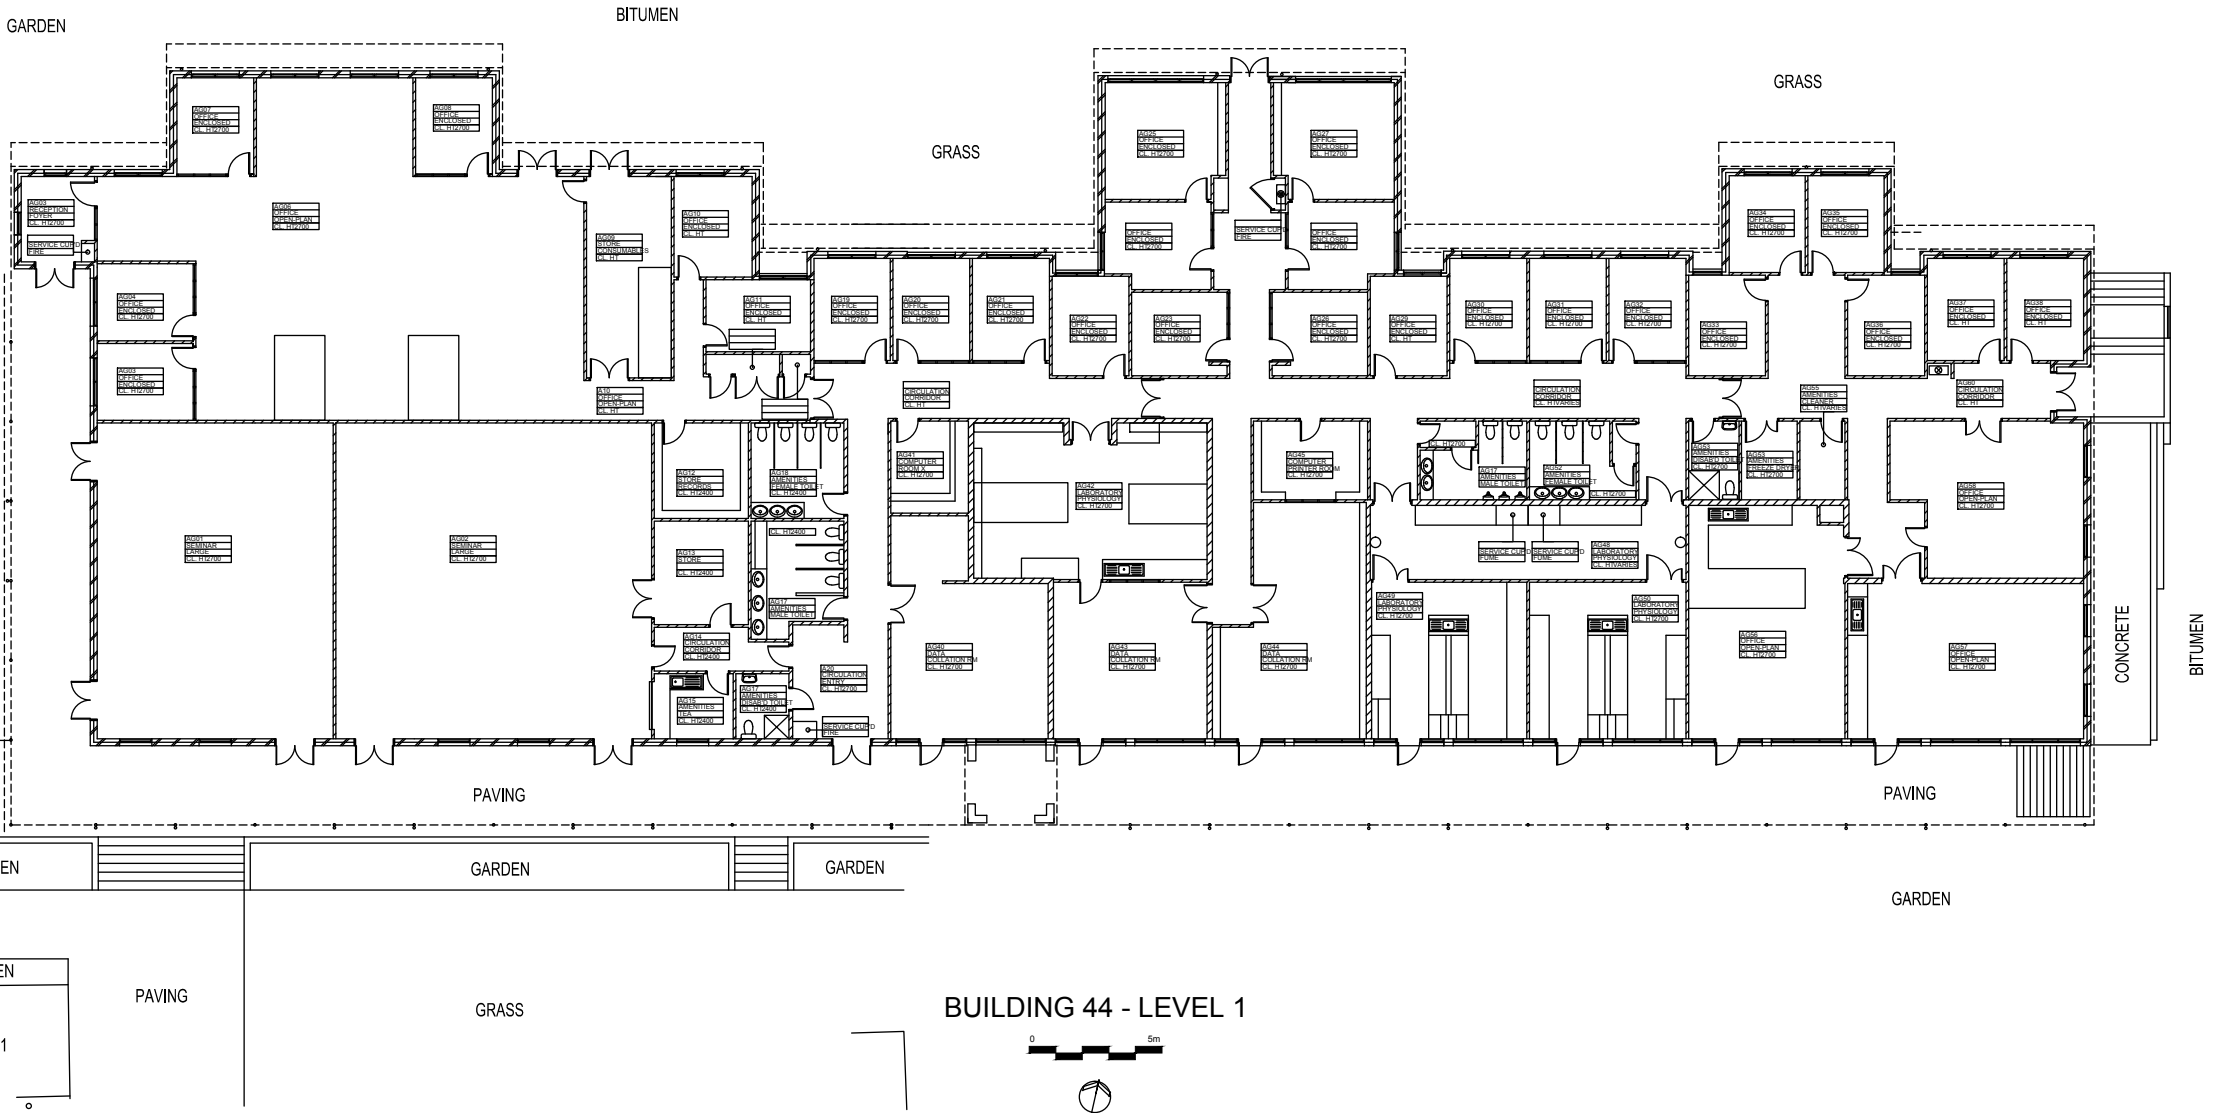

ISSUE	REVISION	DATE	APP'D
VERIFICATION ALL DIMENSIONS AND LEVELS ON SITE			
DO NOT SCALE			
SINCLAIR KNIGHT MERZ The Spatial division of Sinclair Knight Merz Sinclair Knight Merz Pty. Limited ABN 37001 024 095 Canberra Office 214 Northbourne Avenue Canberra ACT 2612 Telephone + 61 2 6246 2700 Facsimile + 61 2 6246 2799 Web Address - www.skm.com.au			
TITLE			
CSIRO GUNGAHLIN			
SITE 103			
CLIENT			
CSIRO CORPORATE			
PROPERTY			
BLOCK		DIVISION	
348		GUNGAHLIN	
FLOOR PLAN			
BUILDING 44			
LEVEL 1			
SCALE		JOB NO.	
1:200		NL 10643	
DATE		DWG NO.	
SEPTEMBER 2002		A-44-1	
DRN	CHK	ISSUE	
DS	CD	A	
APPROVED			