


 ELECTRICAL PROVIDED BY OTHERS

 ELECTRICAL PROVIDED BY NOISE BARRIERS

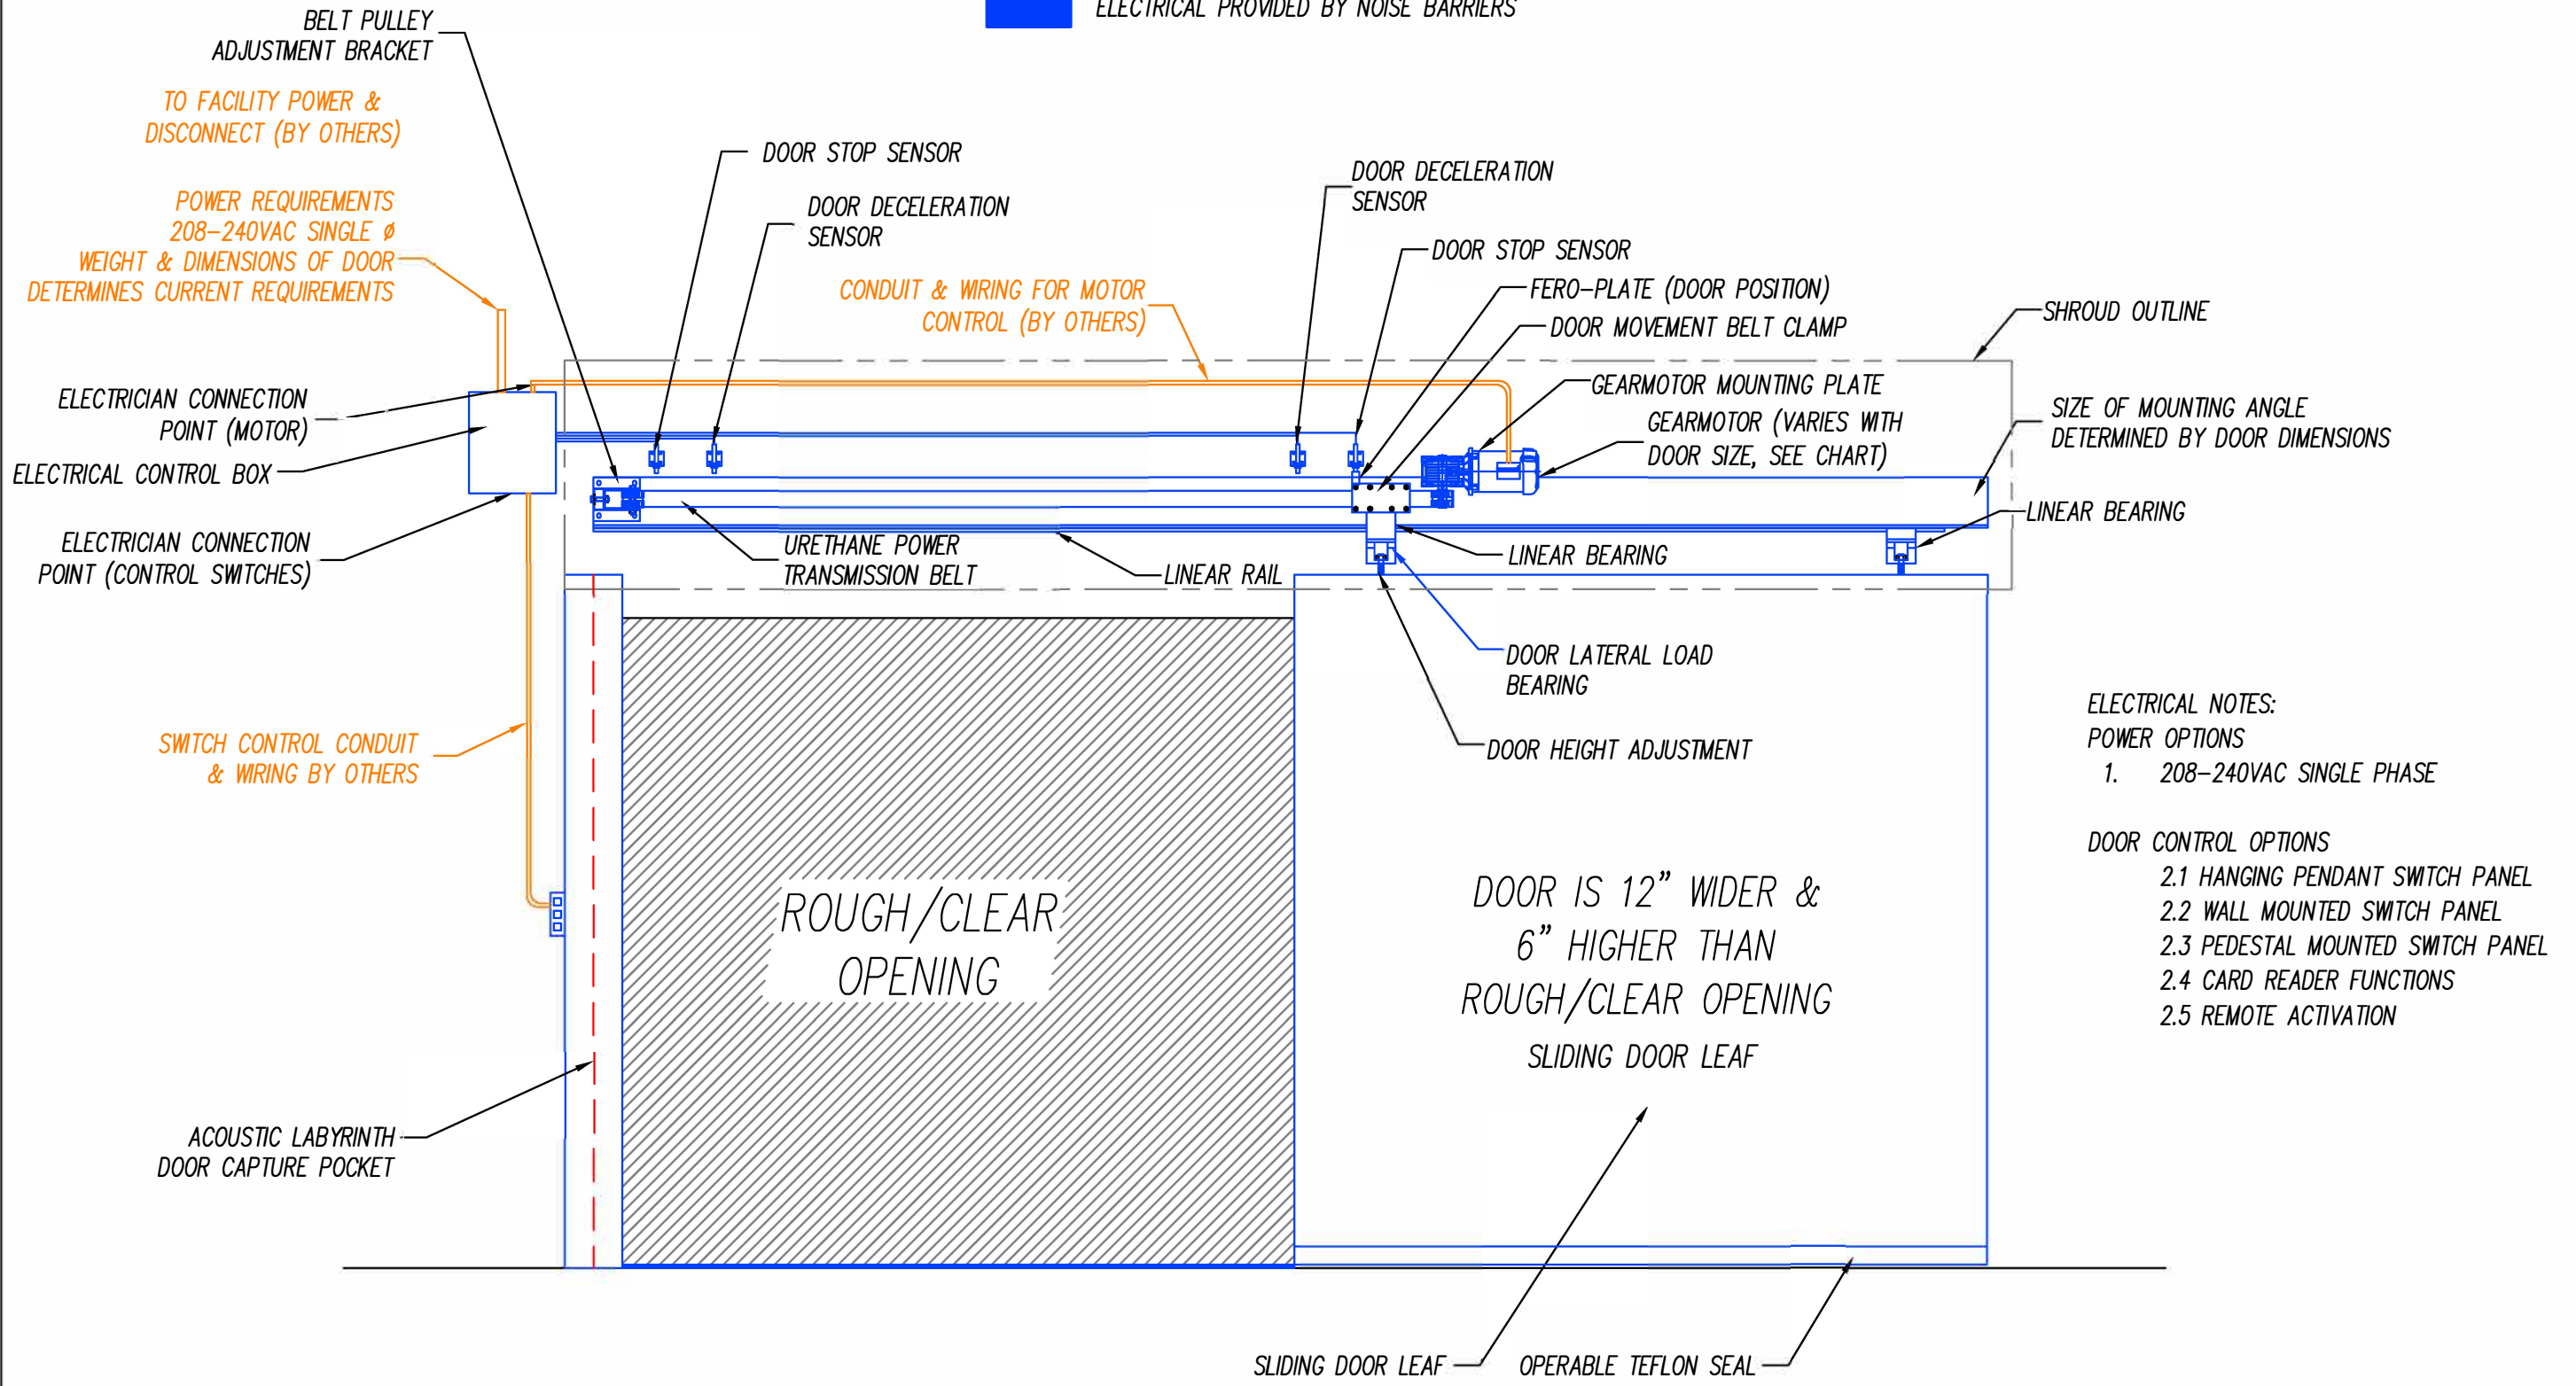

ELECTRICAL NOTES:

POWER OPTIONS

1. 208-240VAC SINGLE PHASE

DOOR CONTROL OPTIONS

- 2.1 HANGING PENDANT SWITCH PANEL
- 2.2 WALL MOUNTED SWITCH PANEL
- 2.3 PEDESTAL MOUNTED SWITCH PANEL
- 2.4 CARD READER FUNCTIONS
- 2.5 REMOTE ACTIVATION

ELECTRICAL LAYOUT

PROPRIETARY
 THIS DESIGN AND DRAWING IS THE EXCLUSIVE PROPERTY OF NOISE BARRIERS, LLC, AND IS SUBMITTED AS CONFIDENTIAL INFORMATION IN CONNECTION WITH YOUR INQUIRY. IT MUST NOT BE USED FOR ANY OTHER PURPOSES, NOR CAN IT BE COPIED OR LOANED WITHOUT WRITTEN PERMISSION. UPON REQUEST IT MUST BE RETURNED IMMEDIATELY.

REVISIONS	DESCRIPTION	DATE	BY
ORIGINAL/INITIAL		10/6/15	MD
REVISION 1		7/18/16	MD

DESCRIPTION		DESCRIPTION	
LTD-SL QUIET SLIDE MOTOR OPERATED SLIDING DOOR <td colspan="2">CUSTOMER</td>		CUSTOMER	
DRAWN BY	MDD	SCALE	N.T.S.
DATE	9/27/2018	SHEET	2 OF 4
PROJECT NO.		XXXX	



Memtech Acoustics
 2175 Avon Industrial Dr Rochester Hills, MI 48309
 (248) 289-1123
 www.memtechacoustics.com