


BARRIER[®] GLIDER

COLD STORAGE DOOR

MODEL 7100

Installation/Owner's Manual

This manual covers units ordered 11-6-2017 to date for Encoder, i-Comm, GUI change.
For doors ordered prior to 11-6-2017 refer to 7100N.

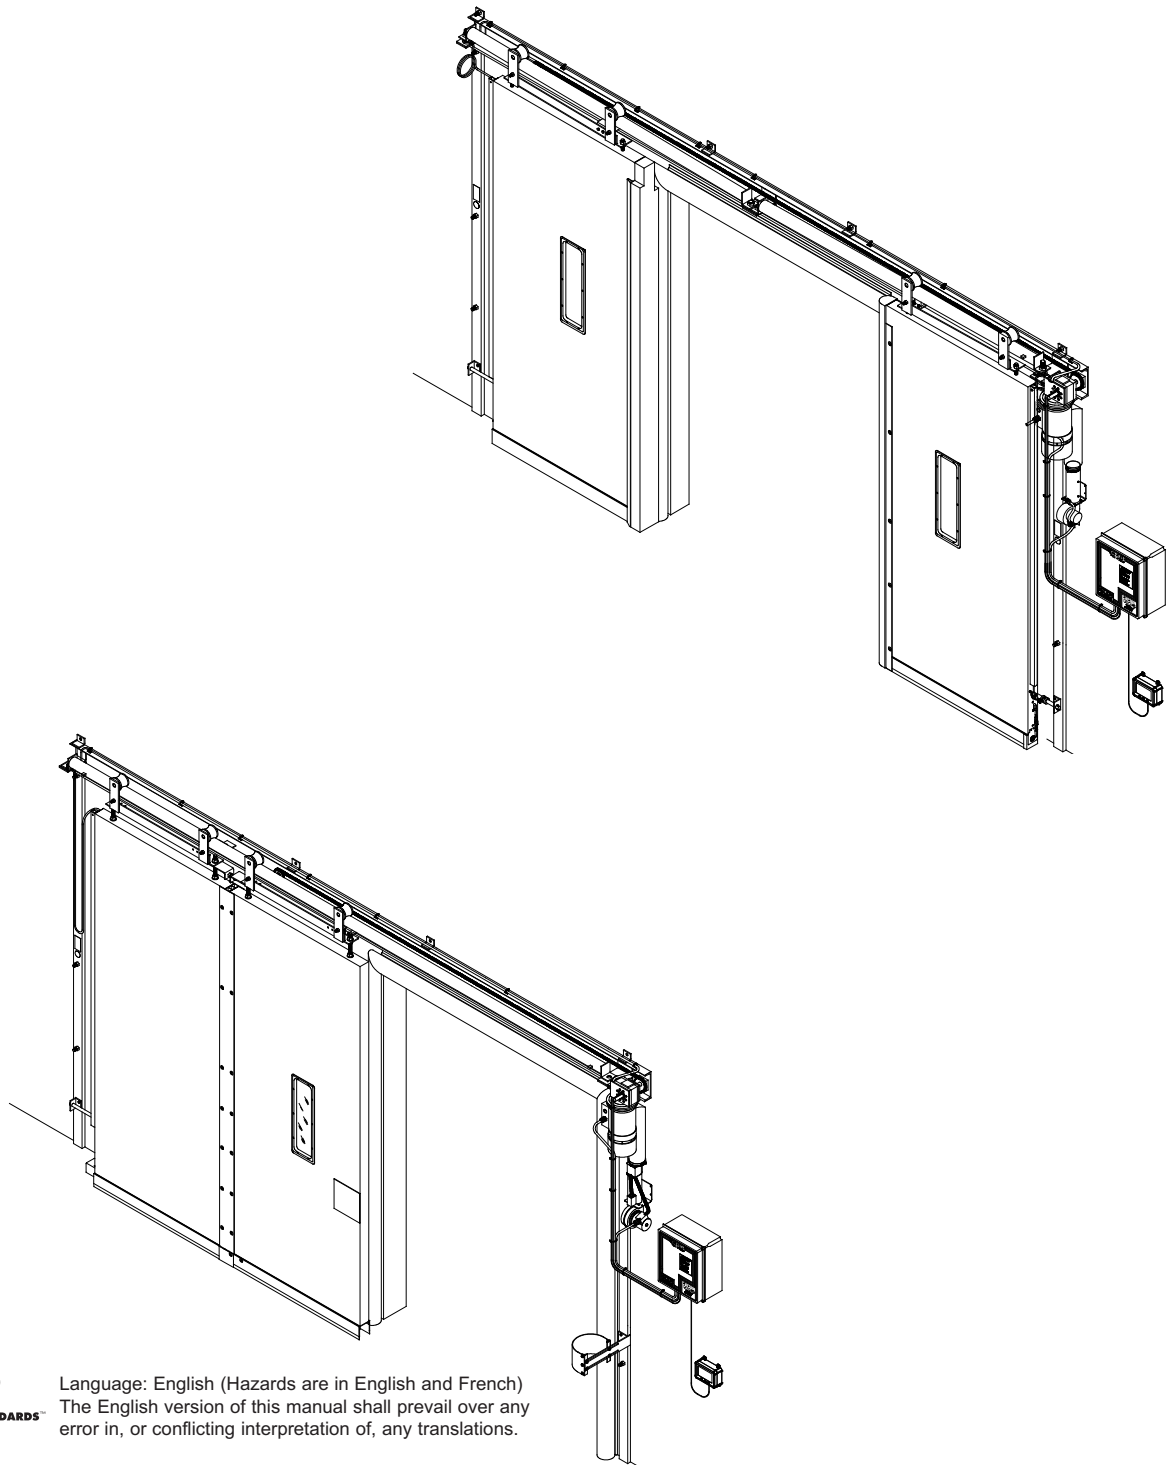

Language: English (Hazards are in English and French)
The English version of this manual shall prevail over any error in, or conflicting interpretation of, any translations.

TABLE OF CONTENTS

DOOR JAMB5
 POLY LUMBER6
 HEADER INSTALLATION8
 THERMAL AIR SEAL INSTALLATION11
 PANEL INSTALLATION15
 RETENTION SYSTEM INSTALLATION17
 ENCODER INSTALLATION18
 ELECTRICAL INSTALLATION20
 i-COMM 3 INPUT / OUTPUT TABLE23
 MAINTENANCE28
 FINAL CHECKLIST29
 TROUBLESHOOTING30
 WIRING DIAGRAMS31
 EXPLODED VIEWS WITH PARTS LIST40
 ARCHITECTURAL DRAWING50
 WARRANTYlast page

SPECIAL FEATURES

- i-COMM™ Universal Controller
- GUI™ controls (reduces need to open control box)
- Frequency drive (VFD) controls speed
- Fast smooth opening, maximum speed of 80 in/sec.
- Motor voltage 3 phase options: 60 Hertz: 208, 230, 400V (50 Hz), 460, 575
- Energy efficient high R-value flexible panels
- Thermal air sealing system
- Impactable panel retention system
- Heavy-duty industrial materials

NOTICE TO END USER

Our mission is to “Improve Industrial Safety, Security and Productivity Worldwide Through Quality and Innovation.”

Thank you for purchasing the BARRIER® GLIDER door from RITE-HITE DOORS, INC. The BARRIER® GLIDER door is designed to be a fast, smooth opening, low maintenance door that provides superior environmental separation while reducing passage time and temperature loss

The information contained in this manual will allow you to operate and maintain the door in a manner which will insure maximum life and trouble free operation.

This manual should be thoroughly read and understood before beginning the installation, operation or servicing of this door.

Complete Final Checklist prior to leaving site

When ordering parts through Aftermarket or Warranty department, always include your door serial or RHC# to be sure that you receive the correct parts. The RHC and serial # for your door is located on a label on the side of the control box, **Figure 21**. The actual parts used on your door may be different than shown in this manual due to special engineering or product improvement.

Your local RITE-HITE DOORS, INC. Representative provides a Planned Maintenance Program (P.M.P.) which can be fitted to your specific operation. Call your local representative or RITE-HITE DOORS, INC. at 1-414-355-2600 or toll free at 1-800-456-0600. If any procedures for the installation, operation or maintenance of the TRAKLINE have been left out of this manual or are not complete, contact RITE-HITE DOORS, INC. Technical Support at 1-563-589-2722.

INSTALLATION TOOLS REQUIRED
Fork and scissors lift
Hydro level
10ft [3M] Step ladder
Cordless drill
25ft [8M] Tape measure
Wire strippers
6ft [2M] Carpenters level
Utility knife
(2) 15/16in [24mm] open end wrenches
Hammer
1/2in [13mm] Masonry and/or drill bit for thru bolting
7/16in [11], 1/2in [13], 9/16in [14] open end and/or socket wrench
11/16in x 12in [17mm x 305mm] drill bit for thru bolting
Straight screwdriver (small 1/8in [3mm] spade)
Hardware for mounting the header, support posts, retention rod, blower and perimeter seals to wall are provided. Caulk for perimeter seals is not provided.

RECOMMENDED PARTS	
Retention Cord/Spring	53700460 (3)
Kit, 7100, Encoder	53701004 (1)
Panel Blower/Heater	53700647 (1)
Kit, Controller i-COMM 3	53701043 (1)
Fuse, 1 Amp	51000002 (2)
Fuse, 3.5 Amp	51000008 (2)
Fuse, 10 Amp	51000033 (3)
Fuse, 6 Amp	51000055 (2)
Fuse, 9 Amp	51000064 (2)
GUI	55150353 (1)

SAFETY WARNINGS

SAFETY IDENTIFICATION

! DANGER

Danger indicates the presence of a hazard that *will cause severe personal injury, death.*

! WARNING

Warning indicates the presence of a hazard that *can cause severe personal injury, death.*

! CAUTION

Caution indicates the presence of a hazard that *will or can cause minor personal injury, death.*

NOTICE

Notice communicates installation, operation, or maintenance information that is safety related but not hazard related and may cause equipment or property damage.

NOTE:

A Note is used to inform you of important installation, operation or maintenance information.

GENERAL SAFETY NOTICES

! DANGER

When working with electrical or electronic controls, make sure that the power source has been locked out and tagged according to OSHA regulations and approved local electrical codes.

! DANGER

A qualified electrician should install the wiring in accordance with local and national electrical codes.
Use lockout and tagout procedures to avoid injury.

! DANGER

To reduce risk of injury or death, an earth ground connection MUST BE made to the green/yellow control box ground terminal. If metal conduit is used as the ground connector, an N.E.C. approved ground bushing and green/yellow wire MUST BE properly attached to the conduit for connection to the ground terminal.

! WARNING

Make sure to barricade the door opening on both sides to prevent unauthorized use until the door has been completely installed.

NOTICE

Damage or debris may fall into electrical components causing failure or severe equipment damage, when drilling holes in the box.
DO NOT turn control box upside down or go too deeply into the box.

NOTICE

In freezer and cooler applications where a conduit passes from a warm to cold temperature zone, the conduit must be plugged with epoxy. This will help prevent condensation from forming in the conduit. For more information, see Section 300-7a of the National Electric Code.

NOTICE


Do not drill holes on top of control box to run conduit, as dust particles and moisture may cause damage to electrical components. The safest location is at the bottom. Failure to do so will void warranty.

LOCKOUT/TAGOUT PROCEDURES

The Occupational Safety and Health Administration requires that, in addition to posting safety warnings and barricading the work area, the power supply has been locked in the OFF position or disconnected. It is mandatory that an approved lockout device is utilized. An example of a lockout device is illustrated. The proper lockout procedure requires that the person responsible for the repairs is the only person who has the ability to remove the lockout device.

In addition to the lockout device, it is also a requirement to tag the power control in a manner that will clearly note that repairs are under way and state who is responsible for the lockout condition. Tagout devices have to be constructed and printed so that exposure to weather conditions or wet and damp locations will not cause the tag to deteriorate or become unreadable.

RITE-HITE Corporation does not recommend any particular lockout device, but recommends the utilization of an OSHA approved device (refer to OSHA regulation 1910.147). RITE-HITE Corporation also recommends the review and implementation of an entire safety program for the Control of Hazardous Energy (Lockout/Tagout). These regulations are available through OSHA publication 3120.

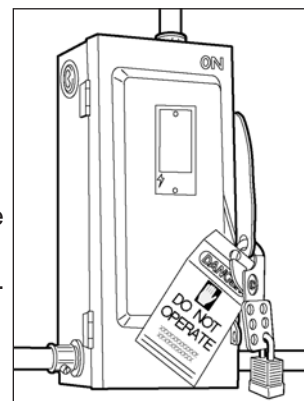

PRELIMINARY INSTALLATION CHECKS

NOTE:

Check for electrical prints included in the parts or control box. They supersede any prints in this manual.

Refer to GUI / i-COMM 3 Touch Screen Control manual for installation.

Refer to Optional LED Countdown drawings for installation.

Refer to Optional LED Preannounce drawings for installation.

1. Alternate measurements in brackets are in [metric].
2. Match control box serial number with track serial number.
3. Make sure you are working at the correct location and have any required work permits.
4. Inspect installation site to make sure area is free of overhead obstructions (sprinkler pipes, HVAC systems, electrical supply lines, etc.) that might interfere with the lifting of the header assembly during installation.
5. Detour material handling equipment (fork lift trucks, etc.) during the installation of the door.
6. Make sure that the electrician is ready to bring the correct electrical power supply to the door control box.
7. Make sure that the electrical power can be shut off without interfering with other plant operations.
8. Move the entire crate of the door components as close to the door opening as possible.
9. When removing the panels from the crates. Be sure not to lean panels such that they crease.
10. If multiple doors are being installed, it is imperative to install the proper control box with the matching door unit. The serial # for your door is on a label located on the side of the control box and lower track, [page 22](#).
11. Remove header from the crate by removing the front and motor side of the crate, sliding the motor off the edge of the crate and standing up. There will be a block under the C-Channel to keep the motor off the floor. This will allow a fork lift to pick up the header using the header lifting tubes.
10. Remove plastic rivets and keep in a warm place.
11. To verify proper installation, use "Final Checklist" on [page 29](#).
12. Install Activation & Optional equipment after verifying door operation.

DOOR JAMB

DOOR JAMB

1. Measure door opening width at the top (A) and floor (B).
2. Measure door opening height at left side (C) and right side (D).
3. Dimensions from steps 1-2 should be $\pm 1/2$ in [13mm] of the dimensions listed on the serial number label. If the measurements do not agree, STOP! Contact your Rite-Hite representative.
4. Surface MUST be flat, smooth and true with opposite side (E).
5. Using a 6ft [2M] carpenter's level (F), verify that the door jambs and header are plumb and perpendicular.
6. Using a laser level (G), place a mark where the laser is sighted on each side of the jamb to determine if the floor is level. Measure both sides from floor to the mark. If floor is not level to $\pm 1/8$ in [3mm], shim under the lower track that (H) that is the larger measurement.
7. For space clearance requirements, refer to Architectural Drawings, [Pages 50 - 54](#), or call your Rite-Hite Representative.
8. Measure between the jamb at the top of the opening and at the floor and divide this measurement in half and mark the centerline on the wall and on the floor. Drop a plumb bob from the mark at the top of the jamb and place a mark on the floor. The dimension should be within $1/8$ in [3mm], if not place a mark half way between these two marks.

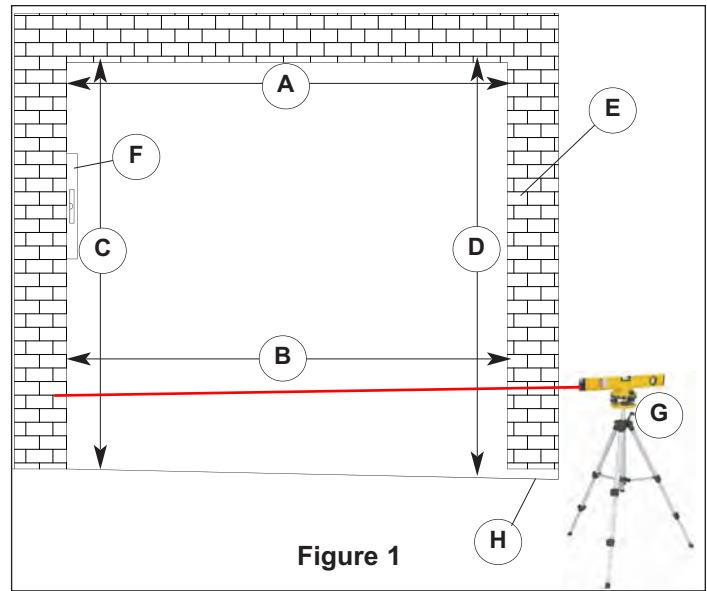


Figure 1

NOTICE



It is **HIGHLY** recommended to thru-bolt the header with the all threaded rods provided as this is the main support for the door.

POLY LUMBER

POLY LUMBER

1. Place vertical and horizontal poly Lumber pieces per drawing specifications on [Page 7](#).
2. Caulk behind poly lumber that surrounds the opening.
3. Place header poly lumber tab behind pre-drilled mounting hole.
4. Install support post poly lumber tab behind pre-drilled mounting hole after header is in place.

POLY LUMBER

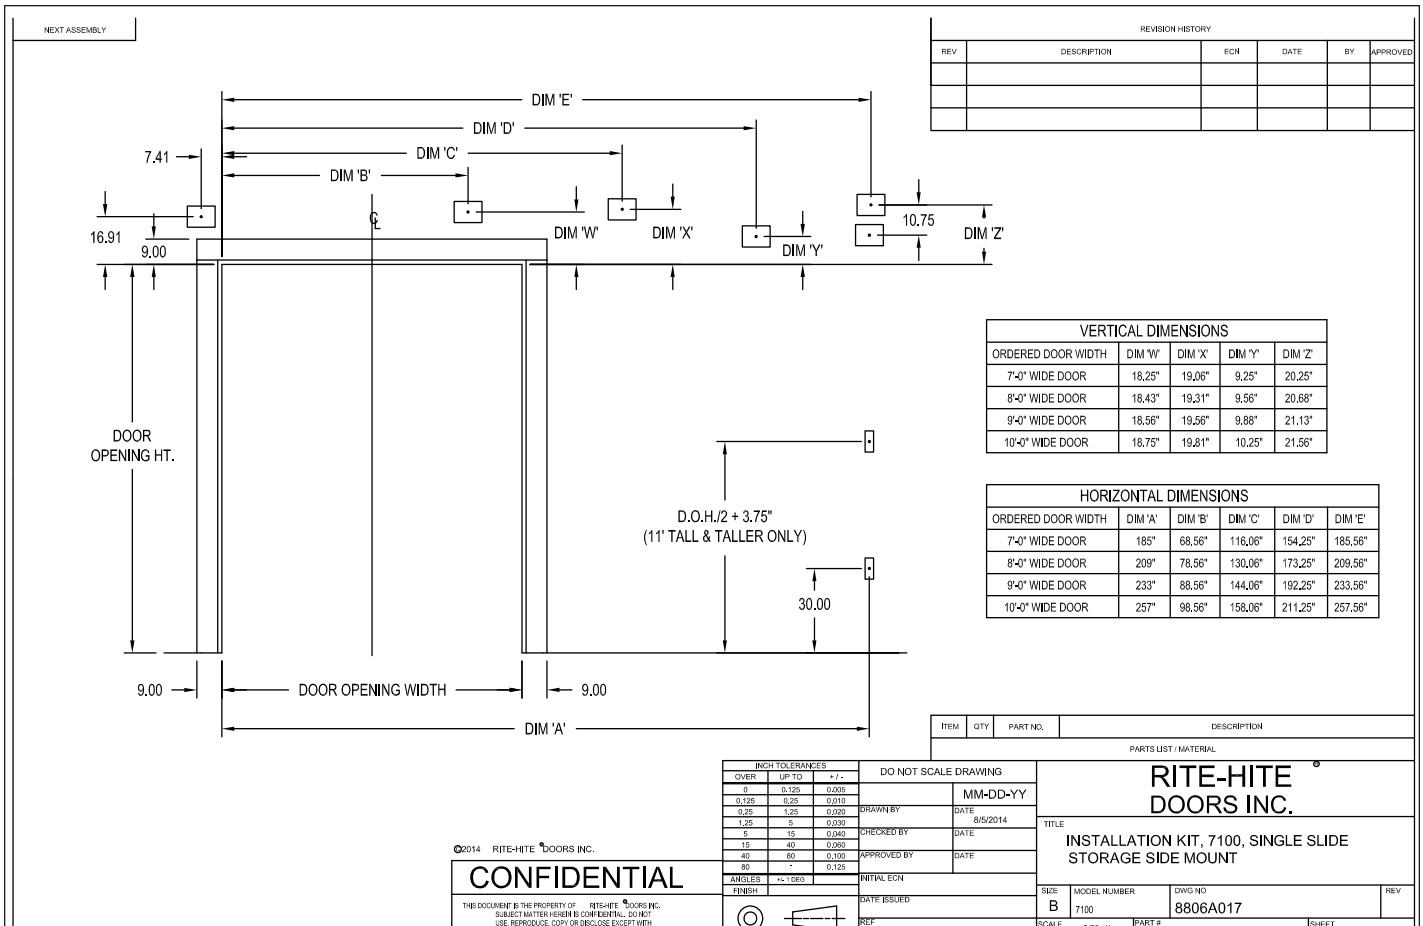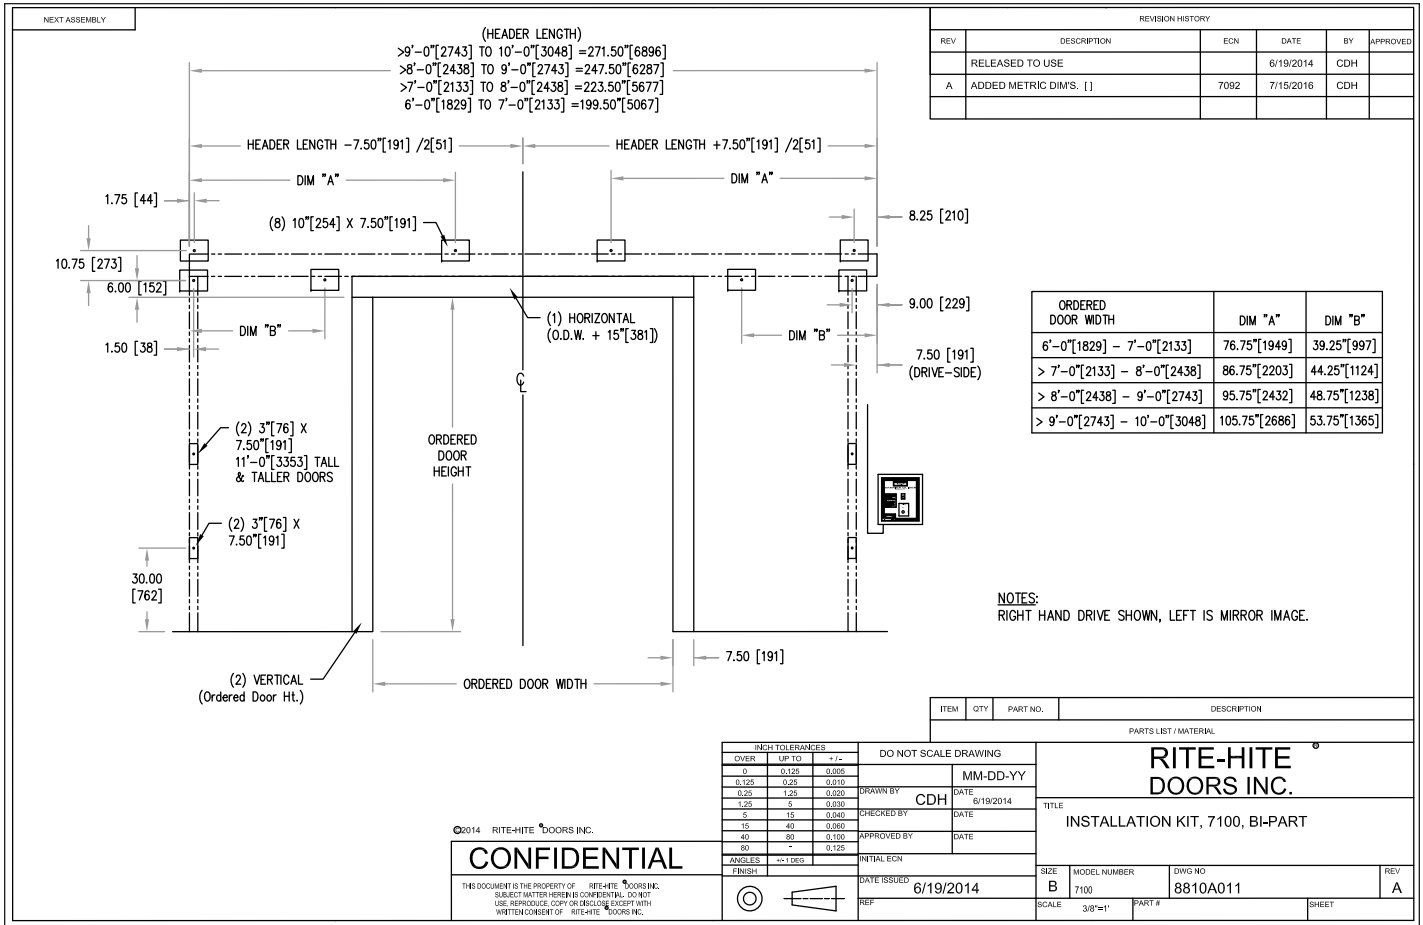

BI-PARTING HEADER INSTALLATION

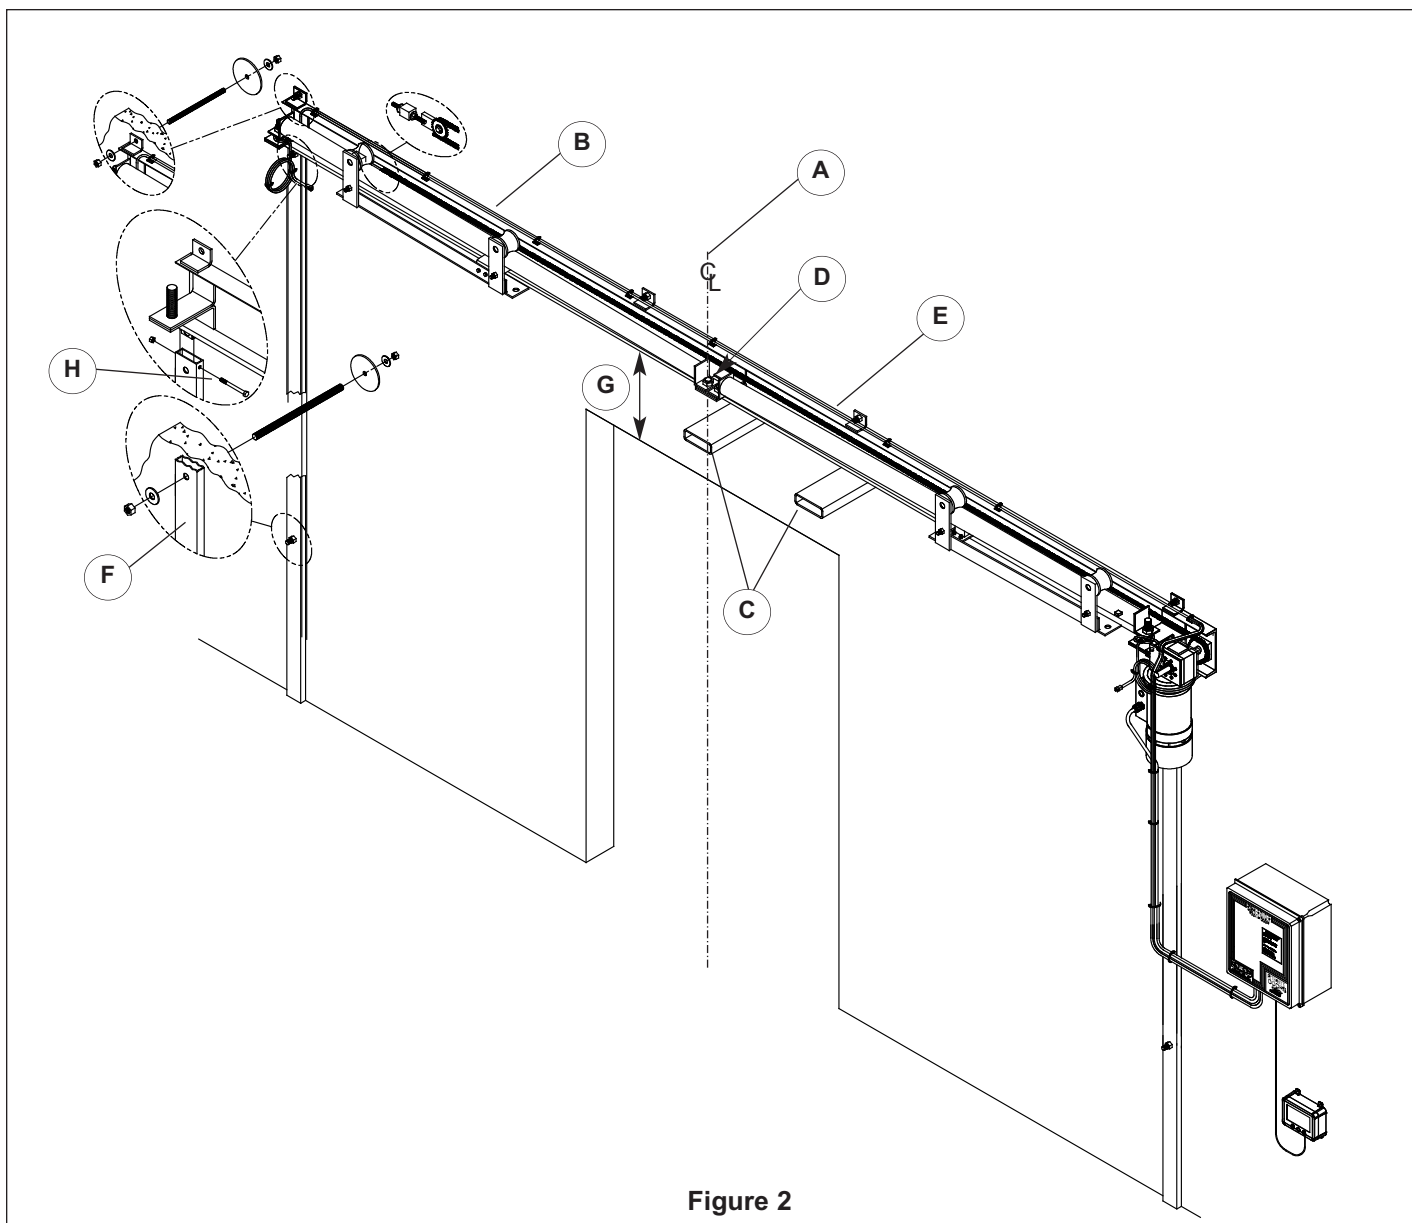


Figure 2

1. Find the center of the top of the jamb and mark an 8in [203mm] vertical line (A).
2. Place header (B) in front of the opening, by locating the factory assembled header lifting tubes (C) bolted to the bottom of the header.
3. Make sure to clamp lifting tubes to fork lift and remove after complete.
4. Line up the center splicing bracket (D) on the header with the line on the center of the jamb.
5. Lift the header using a fork lift and bolt (H) the support posts to the header and place against the wall with the bottom of the C-channel 7 1/2in [191mm] above the jamb.
6. If support posts do not rest on the floor with the header at 7 1/2in [191mm] (G) above the opening, check the floor for obstructions and make corrections. Header should be level to ± 1 in [25mm].
7. Thru-bolt the header to the wall at the (4) top (E) and (2) bottom mounting angles using the 6in \varnothing [152mm] backer plates, all thread and nuts are provided. If wall is not solid, sleeves (not provided) must be used to prevent wall from crushing and sagging of the header.
8. Plumb and fasten the support posts (F) to the wall in the (4 or 6 based on O.D.H) locations provided with the 6in \varnothing [152mm] backer plates, all thread and nuts are provided.
9. Find the center bracket (D) of the header C-Channel. Chain should be tensioned so there is 1/8in [3mm] between the bottom of the chain and the nylon wear pad.

SINGLE SLIDE NON-DRIVE STORAGE HEADER INSTALLATION

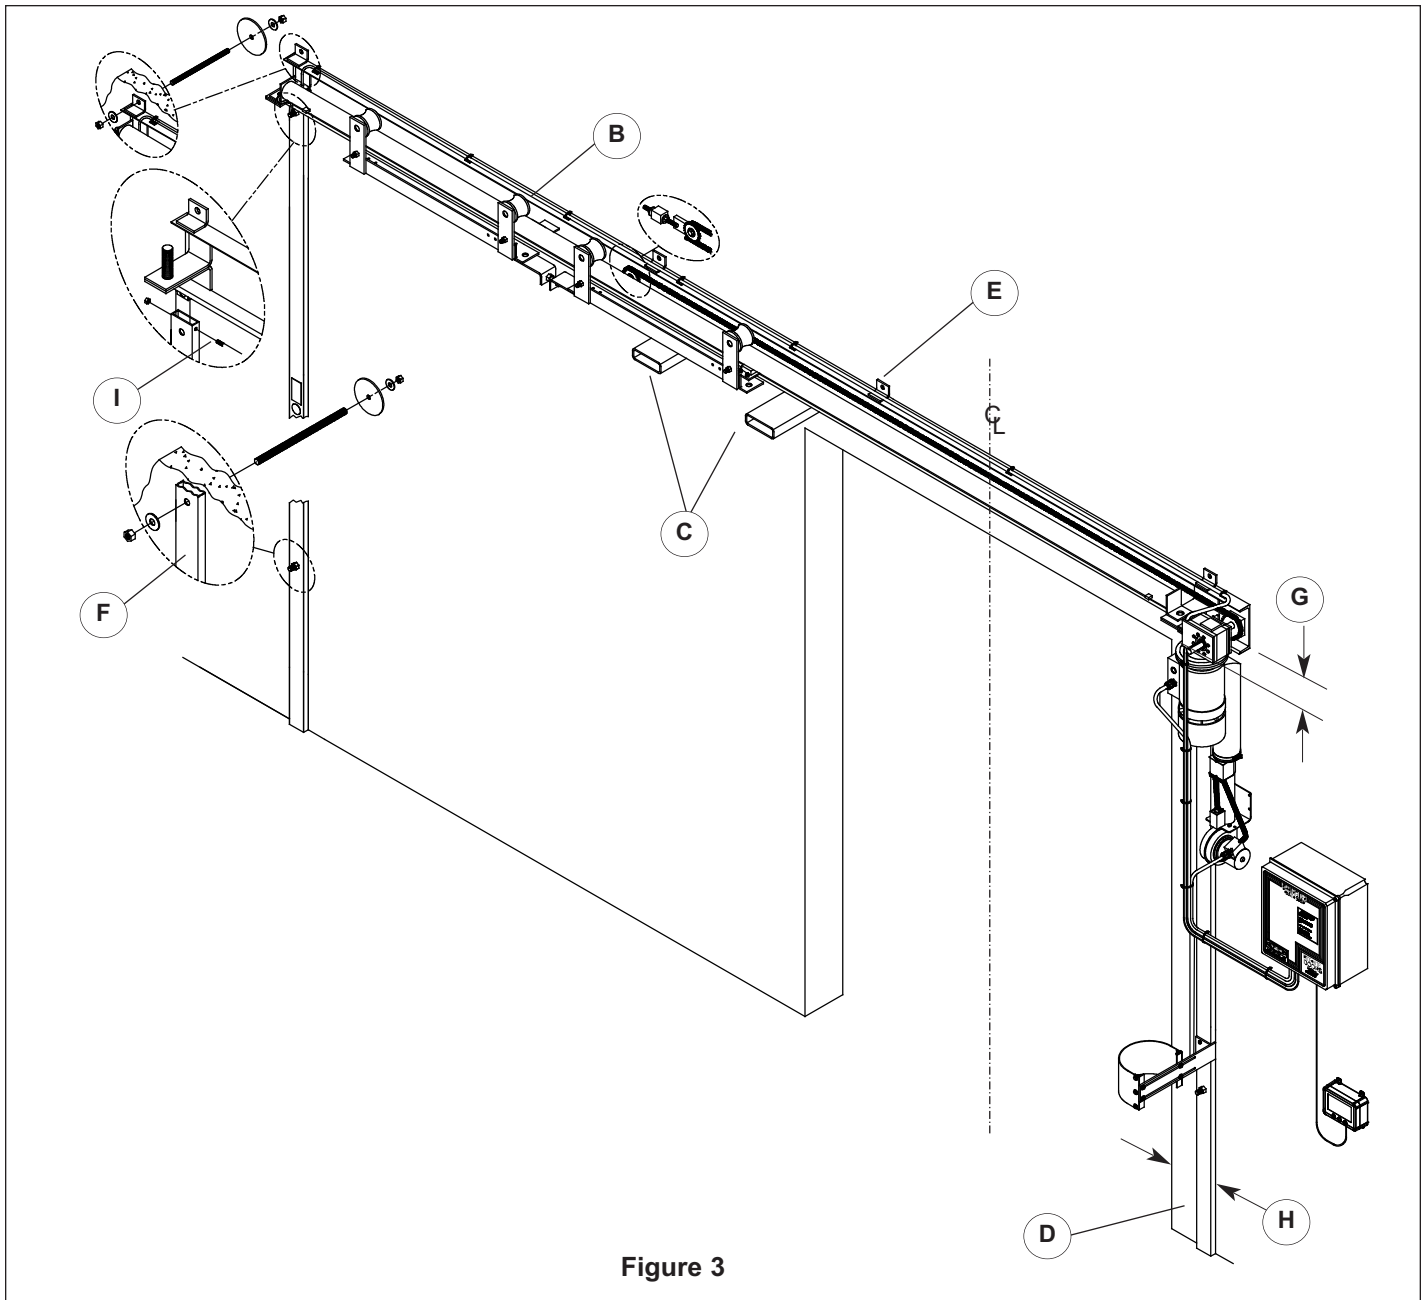


Figure 3

1. Place header (B) in front of the opening, by locating the factory assembled header lifting tubes (C) bolted to the bottom of the header.
2. Make sure to clamp lifting tubes to fork lift and remove after complete.
3. Place shorter jamb side support post (D) 9in [229mm] (H) past the edge of the jamb to the outside of the post.
4. Lift the header using a fork lift and bolt (I) the support posts to the header and place against the wall with the bottom of the C-channel 7 1/2in [191mm] above the jamb.
5. If support posts do not rest on the floor with the header at 7 1/2in [191mm] (G) above the opening, check the floor for obstructions and make corrections. Header should be level to \pm 1in [25mm].
6. Thru-bolt the header to the wall at the (4) top (E) and (2) bottom mounting angles using the 6in \varnothing [152mm] backer plates, all thread and nuts are provided. If wall is not solid, sleeves (not provided) must be used to prevent wall from crushing and sagging of the header.
7. Plumb and fasten the support posts (F) to the wall in the (4 or 6 based on O.D.H) locations provided with the 6in \varnothing [152mm] backer plates, all thread and nuts are provided.
8. Chain should be tensioned so there is 1/8in [3mm] between the bottom of the chain and the nylon wear pad.

SINGLE SLIDE DRIVE STORAGE HEADER INSTALLATION

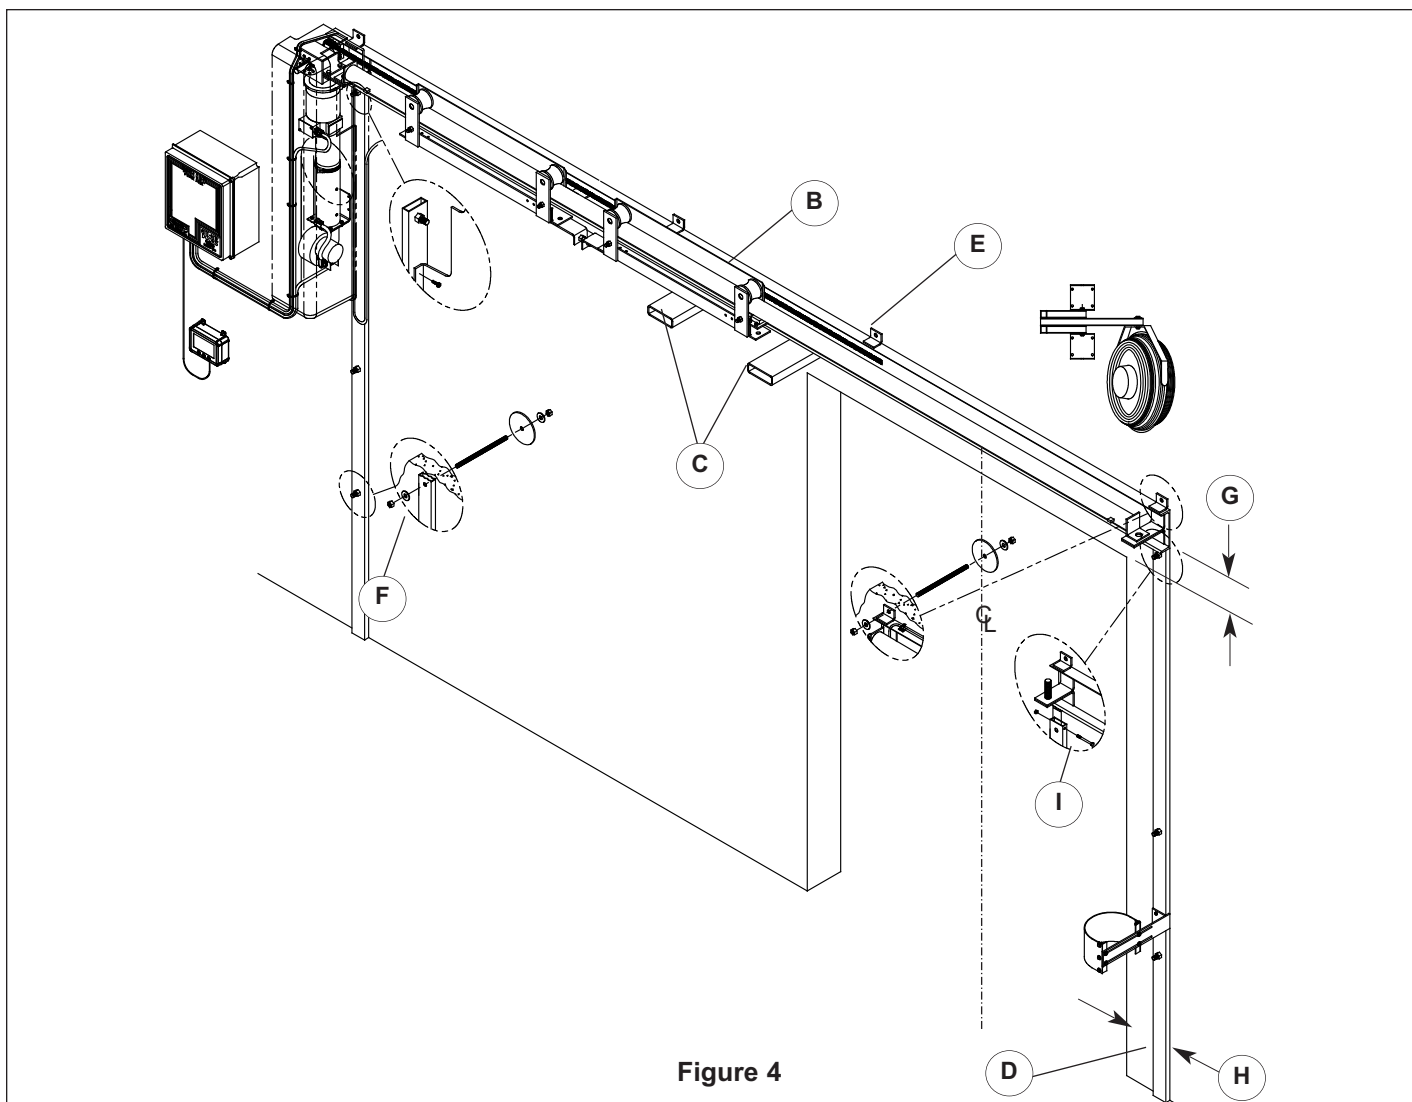


Figure 4

1. Place header (B) in front of the opening, by locating the factory assembled header lifting tubes (C) bolted to the bottom of the header.
2. Make sure to clamp lifting tubes to fork lift and remove after complete.
3. Place shorter jamb side support post (D) 9in [229mm] past the edge of the jamb to the outside of the post.
4. Lift the header using a fork lift and bolt (I) the support posts to the header and place against the wall with the bottom of the C-channel 7 1/2in [191mm] above the jamb.
5. If support posts do not rest on the floor with the header at 7 1/2in [191mm] above the opening, check the floor for obstructions and make corrections. Header should be level to ± 1 in [25mm].
6. Thru-bolt the header to the wall at the (4) top (E) and (2) bottom mounting angles using the 6in \O [152mm] backer plates, all thread and nuts are provided. If wall is not solid, sleeves (not provided) must be used to prevent wall from crushing and sagging of the header.
7. Plumb and fasten the support posts (F) to the wall in the (4 or 6 based on O.D.H) locations provided with the 6in \O [152mm] backer plates, all thread and nuts are provided.
8. Chain should be tensioned so there is 1/8in [3mm] between the bottom of the chain and the nylon wear pad.

PERIMETER SEAL BP SINGLE BLOWER

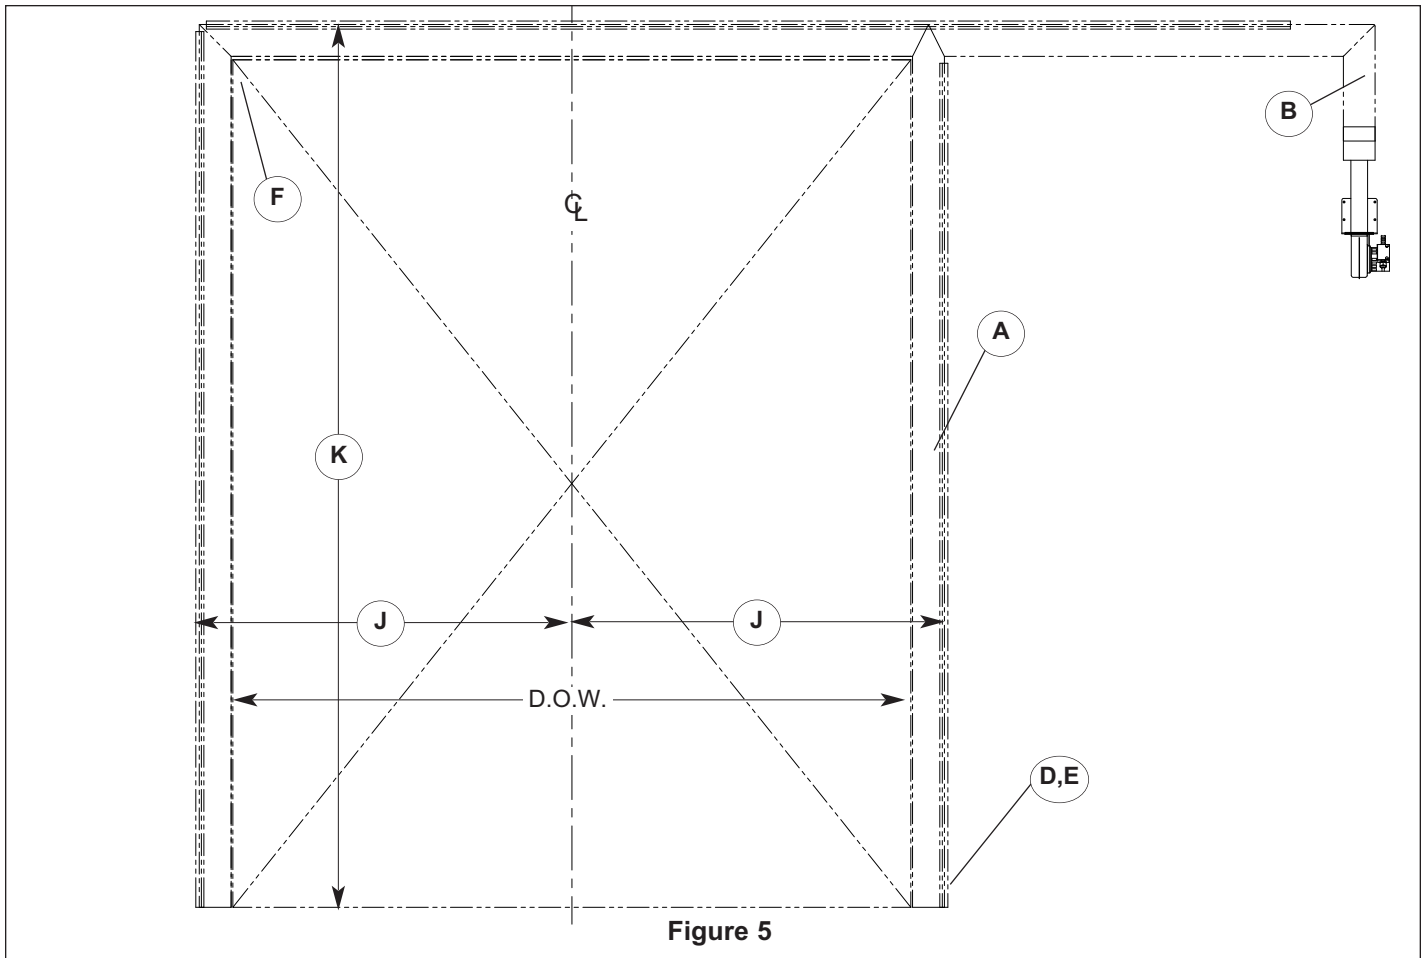


Figure 5

1. Find the center of the opening and place a mark on the floor. From the center of the opening measure and snap a chalk line on the wall the full height of the opening $1/2$ O.D.W. plus $5\ 1/2$ in [140mm] (J).
2. From the floor, measure O.D.H. plus $5\ 1/2$ in [140mm] (K) to the top of the opening and snap a chalk line the full width of the opening.
3. Position Thermal Air® sealing system (A) in front of the opening with the extended section on the drive side. Vertical extension (B) is fastened to the blower on the drive side.
4. Fasten the aluminum seal retainer (C) [Figure 7](#) to the wall at the bottom [Figure 8](#), and then every 18in [457mm] using the #14 x 1 1/4in [32mm] hex head screws provided if possible. Pull seal tight and place a fastener thru the retainer and the white rope at the top. Repeat for opposite side.
5. Pull top retainer to the previously marked line and fasten to the wall.
6. Air seal must be twist and wrinkle free (F).
7. Air exhaust hole must not be obstructed (E) on both sides.
8. After seal installation caulk the entire inside perimeter of the aluminum retainer. Failure to do this may result in frost or ice buildup.
9. Mount the blower (G) to the wall such that no part of the blower sticks past the header and the vertical section of the air seal will attach to it. The fabric should be taught but not stretched when clamping (H) to the blower. Use (4) #14 x 1 1/4in [32mm] hex head screws provided.

NOTE:





Make sure aluminum retainers are to the outside of the air seal.

Periodic cleaning of the perimeter air seal sealing system may be required.

As of 2/1/2015:

Doors that are greater than 16ft-0in O.D.H. require dual perimeter air seals. However dual air seals can be ordered optional for any size door.

PERIMETER SEAL BP DUAL BLOWER

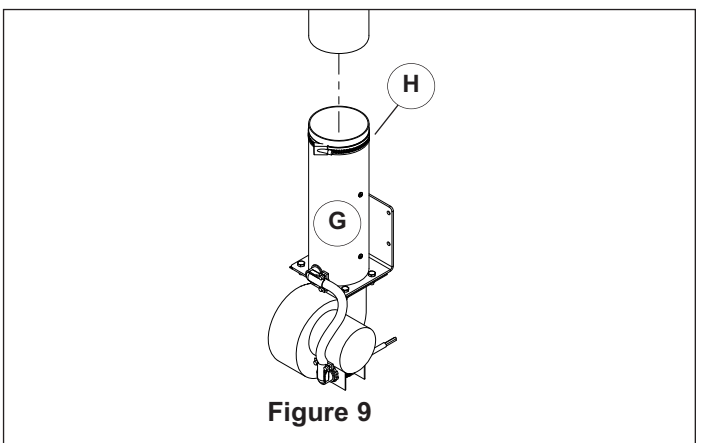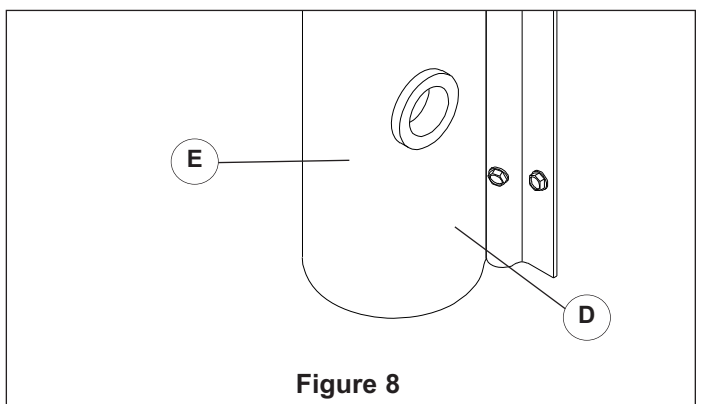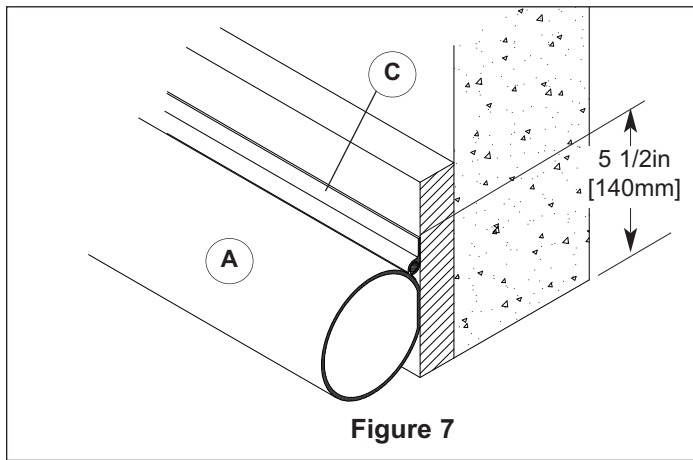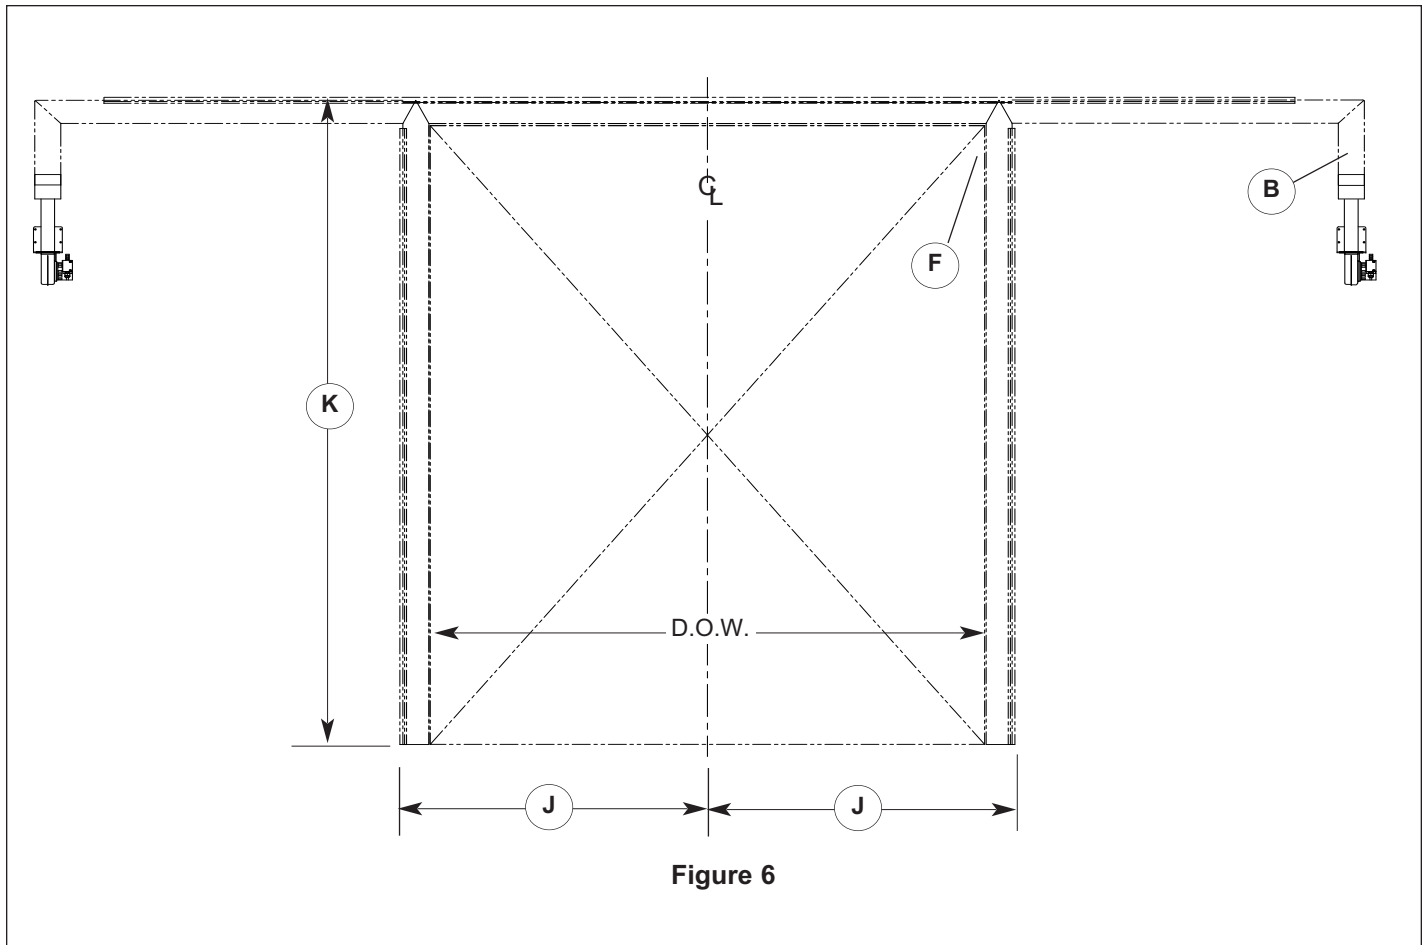

PERIMETER SEAL SS SINGLE BLOWER

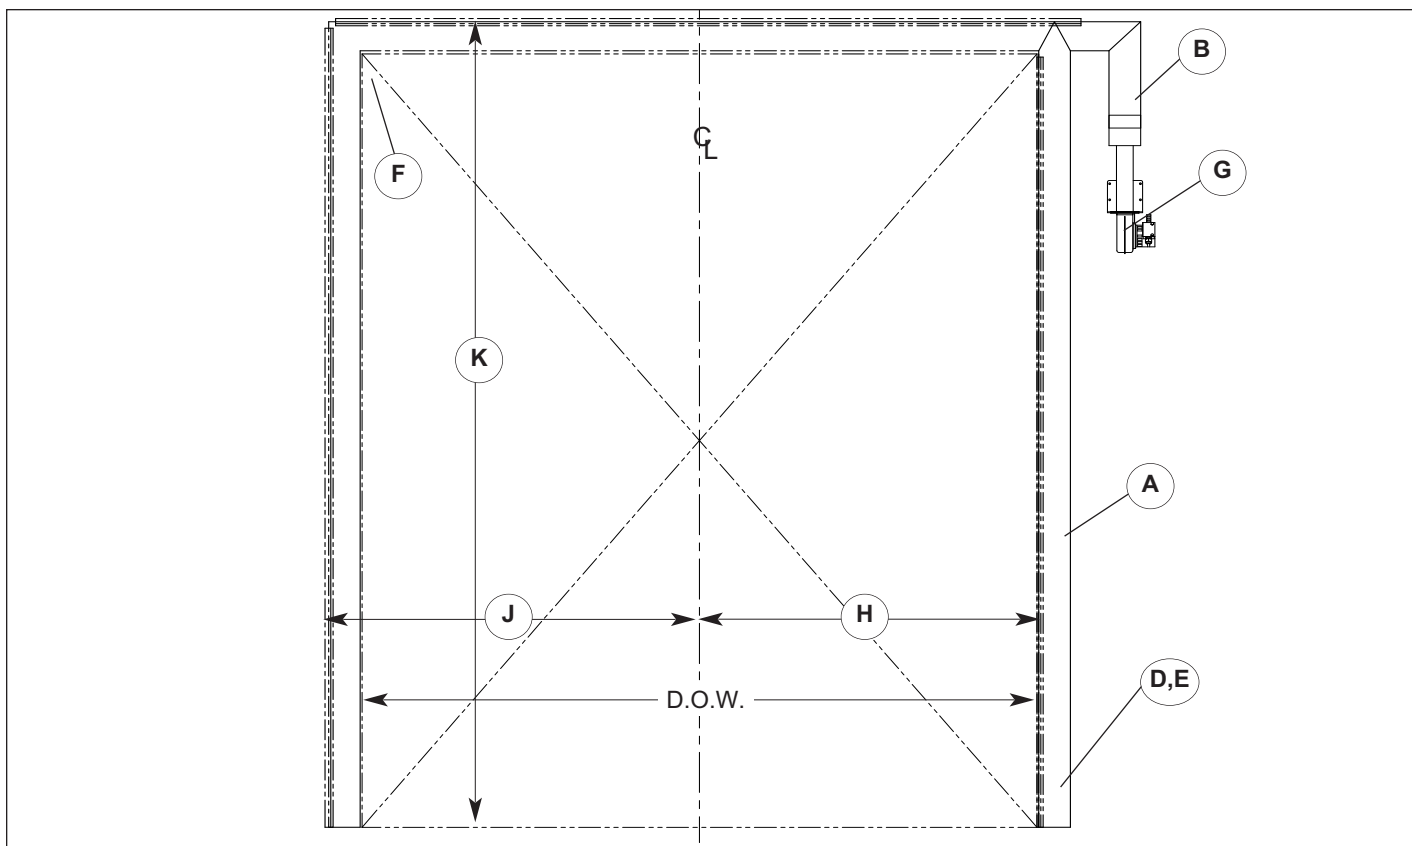


Figure 11 - Right Hand Drive Shown: Right Hand Drive w/Left Hand Slide or Left Hand Drive w/Right Hand Slide


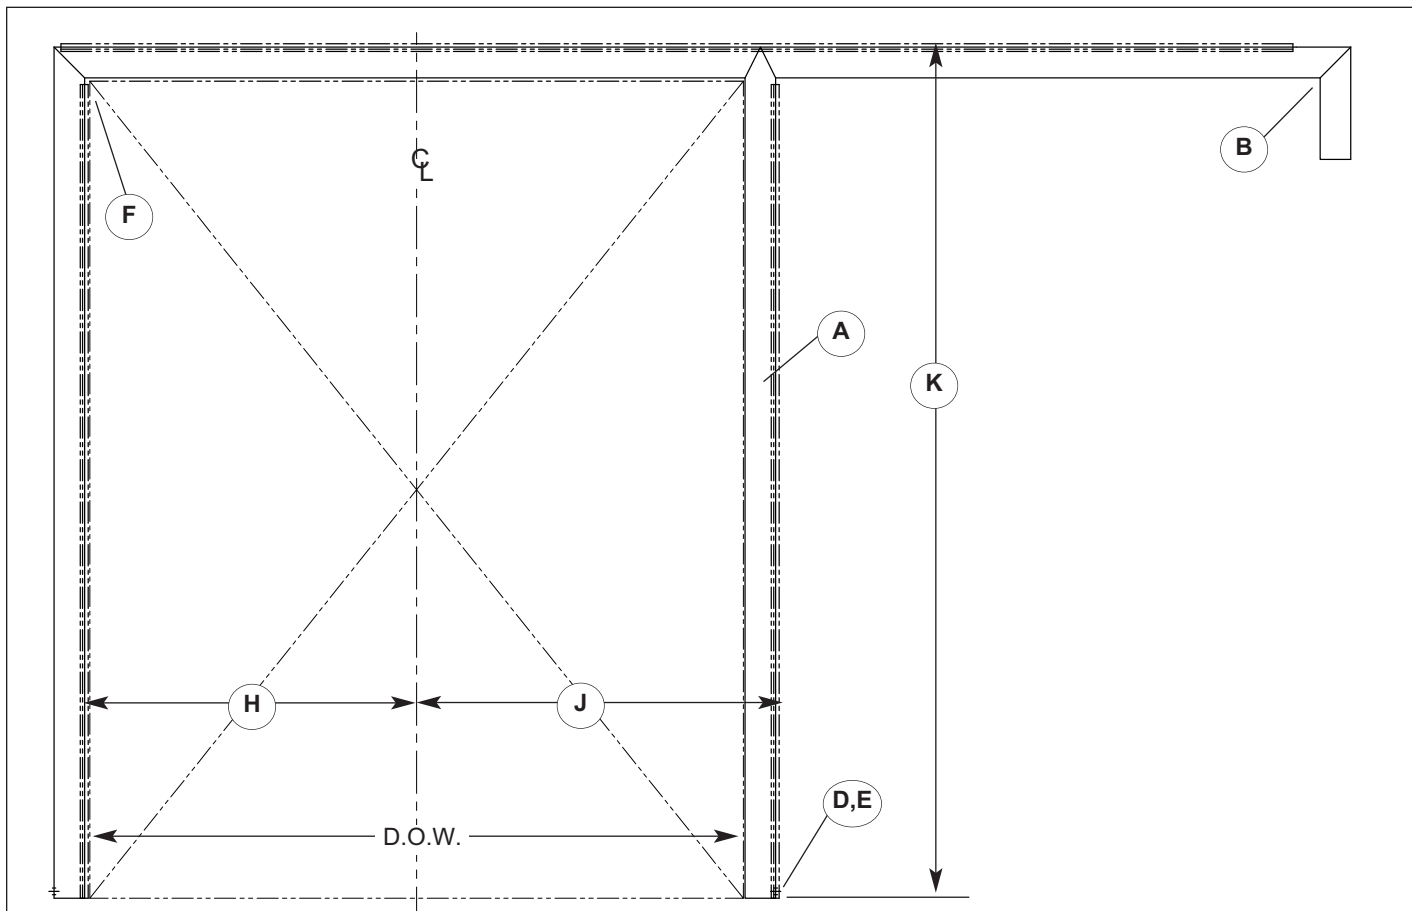


Figure 12 - Right Hand Drive w/Right Hand Slide or Left Hand Drive w/Left Hand Slide


Bi-PART PANEL INSTALLATION

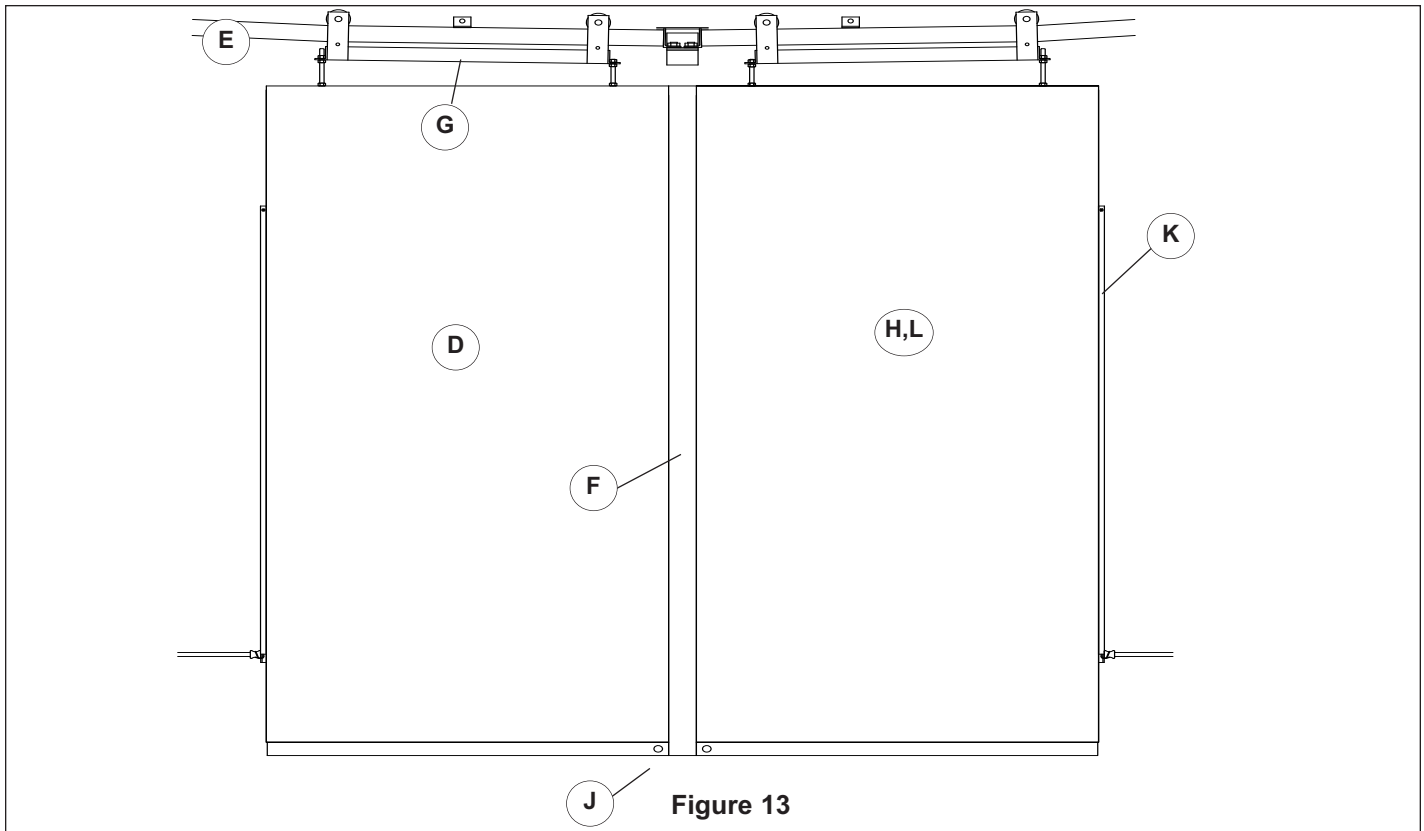

1. Remove the top 5/8in [19mm] nut (A) & washer (B) 15/16in [24mm] wrench) from the threaded rods (C).
2. Place the left panel (D) in front of the header (E) with the thread rods at the top and the nose seal (F) toward the center of the door.
3. Tilt panel such that the all thread rods will slide into the holes on the trolley (G), fasten with nuts and washers removed earlier.
4. Repeat for right panel (H).
5. The panel should be adjusted so that the bottom seal (J) is compressed no more than 1/4 - 3/8in [6 - 10mm] and no light is showing across the full length of the floor when closed. Panel bottom seal holes must remain open for air to exit. Repeat procedure for opposite panel.
6. With the cord at the bottom, fasten retention spring assembly (K) to the outside of the trail panel (L) by lining up the pre-drilled holes in the extrusion with the pre-marked holes on the panel. Use the #14 x 1 1/4in [32mm] self/tap drill screws provided.
7. Fasten eyebolt and nut (M) to the panel in the pre-tapped hole.
8. Fasten the blower assembly (N) to the panel using the self tap/drill screws provided and connect plugs.
9. Bottom seal fan not present with cooler door option

NOTE:

After panel is adjusted, torque nuts as tight as possible to prevent loosening from vibration and seal loss.

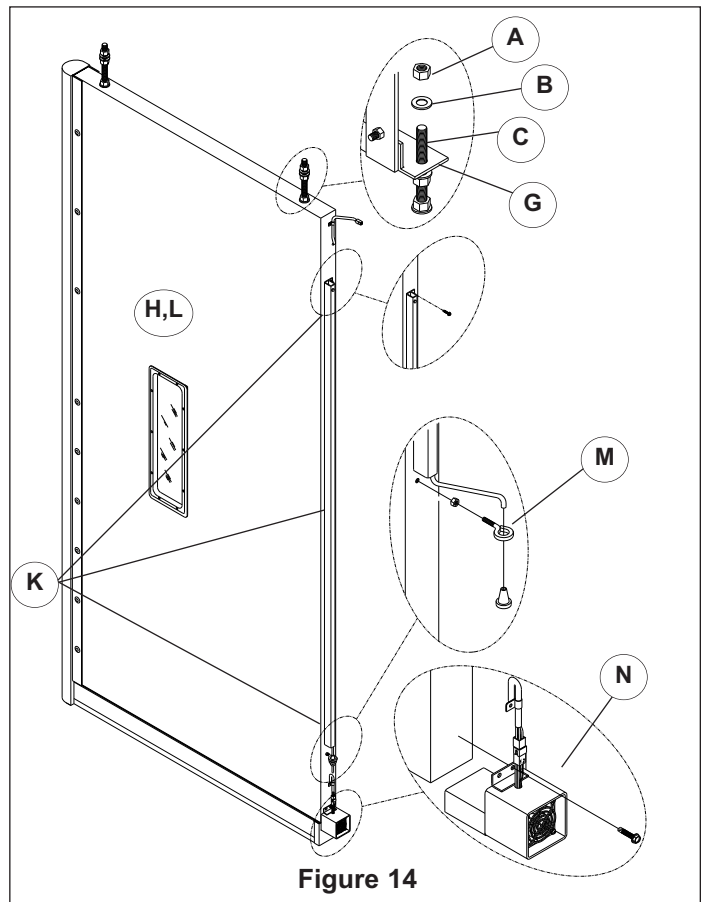

SINGLE SLIDE PANEL INSTALLATION

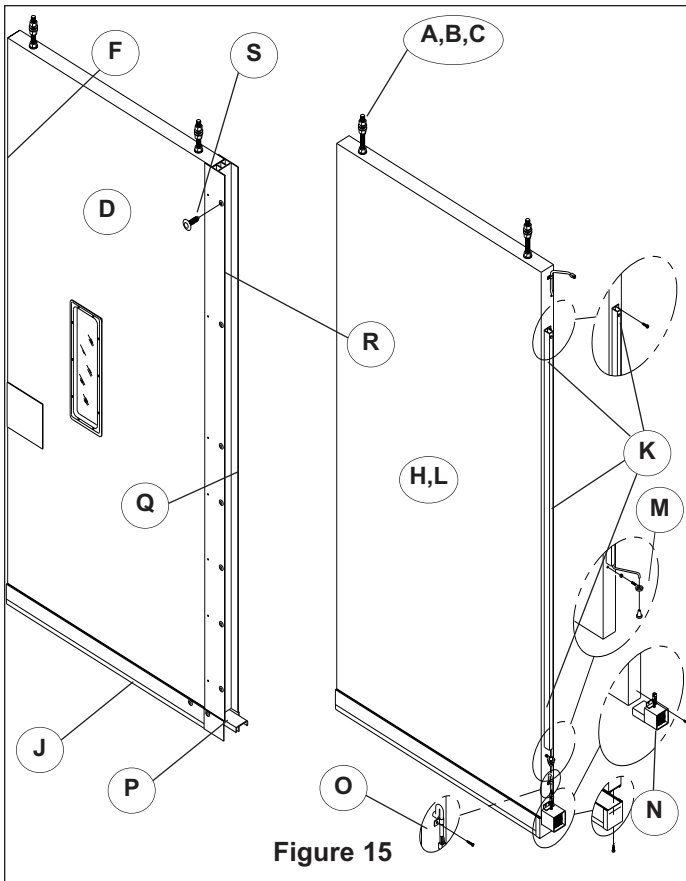


Figure 15

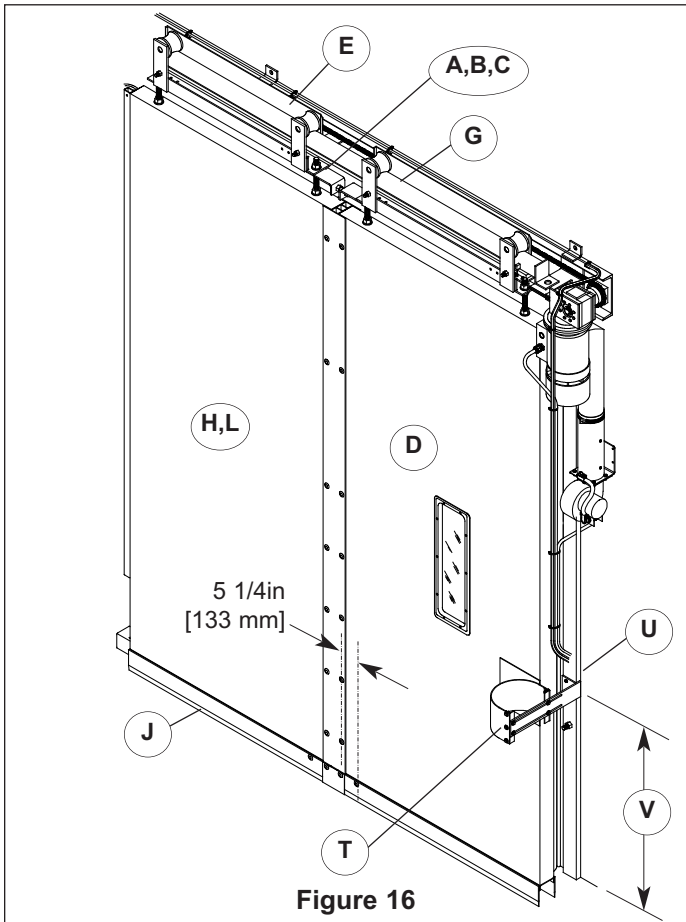


Figure 16


1. Remove the top 5/8in [19mm] nut (A) & washer (B) 15/16in [24mm] wrench) from the threaded rods (C).
2. Place the lead panel (D) in front of the header (E) with the thread rods at the top and the nose seal (F) toward the center of the door.
3. Tilt panel such that the all thread rods will slide into the holes on the trolley (G), fasten with nuts and washers removed earlier.
4. Repeat for right panel (H).
5. The panel should be adjusted so that the bottom seal (J) is compressed no more than 1/4in - 3/8in [6 - 10mm] and no light is showing across the full length of the floor when closed. Panel bottom seal holes must remain open for air to exit. Repeat procedure for opposite panel.
6. With the cord at the bottom, fasten retention spring assembly (K) to the outside of the trail panel (L) by lining up the pre-drilled holes in the extrusion with the pre-marked holes on the panel. Use the #14 x 1 1/4in [32mm] self/tap drill screws provided.
7. Fasten eyebolt and nut (M) to the panel in the pre-tapped hole.
8. Fasten the blower assembly (N) to the panel using the self tap/drill screws provided and connect plugs.
9. Bottom seal fan not present with cooler door option.
10. Fan cable attachment (O).
11. Set trail panel on top of lead panel lower bracket (P), slide trail panel into "H" bracket until the 1 5/8in [41mm] marks disappear.
12. Separate the trolleys by removing the bolt & nuts connecting them together.
13. Place marks along inside vertical edge of trail panel, 1 5/8in [41mm] in from edge of panel.
14. Apply a generous bead of caulk down the middle of the rear edge (Q) of the lead panel.
15. Attach the trail panel by drilling 17/64in [7mm] holes in the pre-drilled holes on the "H" bracket (R) and inserting the plastic rivets (S). **DO NOT DRILL THRU PANEL.**
16. Attach the panels and bottom seal flap together by drilling 17/64in [7mm] holes through the pre-drilled holes in the overlap flap, plastic and aluminum, then inserting two plastic rivets.
17. Fasten panel guide (T) to the support post (U) so it is centered (V) on the panel wear pad. To adjust, loosen bolts and slide in slots so panel is tight against the wall seal.
18. The top of the panels can be pulled together with the trolley to trolley attachment bolt at the top that was removed earlier. If panels are not tight together, remove spacer nut.

NOTE:

After panel is adjusted, torque nuts as tight as possible to prevent loosening from vibration and seal loss.

DO NOT use excessive force when hammering rivets into place, as distortion may occur.


RETENTION SYSTEM INSTALLATION

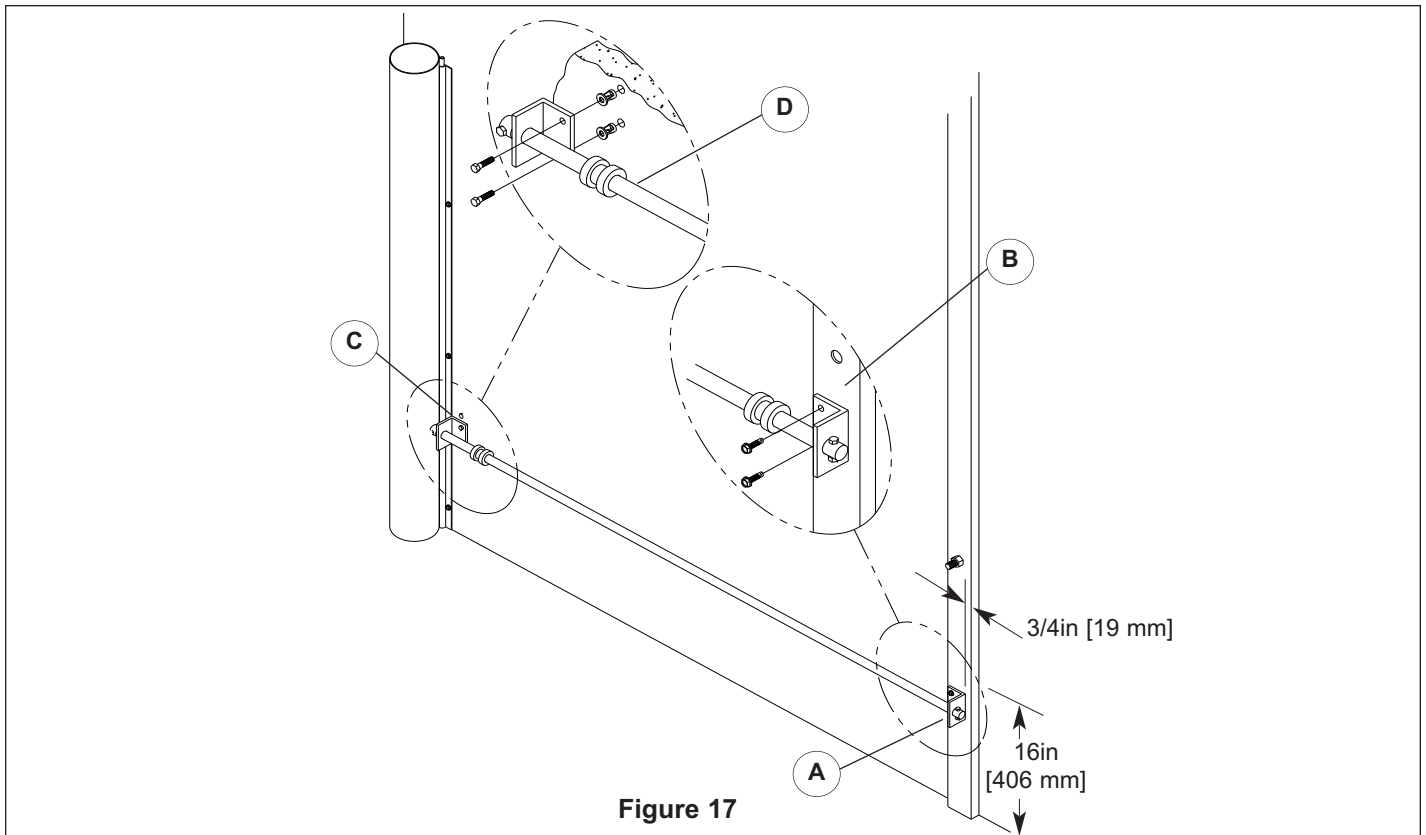

1. Mount outside wall bracket (A) on the support post (B), 16in [406mm] from the floor to the top of the bracket and 3/4in [19mm] from the outside of the post with the self tap/drill screws provided.
2. Mount inside bracket (C) on the wall with angle tight against the retention rod bolt. Make sure mounting method will hold if panel is impacted.
3. The center of the slide rod (D) should be approximately 3 1/2in [89mm] below the panel eyebolt.
4. Slide eyebolt insert (E) onto cord with insert facing up.
5. To pre-tension the spring (F), pull 6in [152mm] of cord out, tie a knot (G) below the eyebolt insert.
6. Wrap cord around the slide collar (H) and fasten with cable clamp (J), cut excess cord.

NOTE:

Cord should be tensioned to maintain a 3 1/2in [89mm] gap from the panel to the wall.

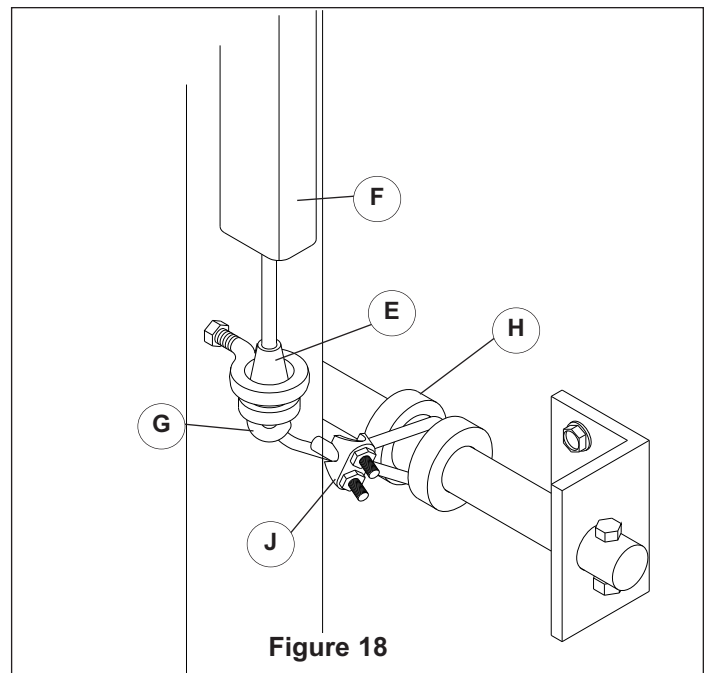

ENCODER INSTALLATION

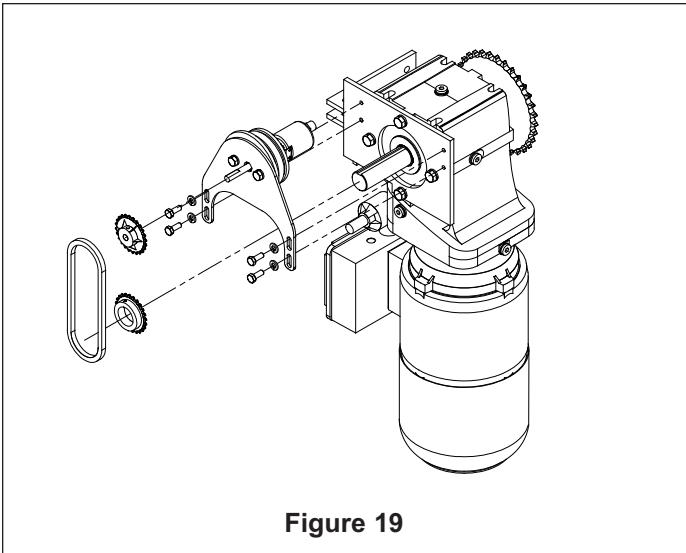


Figure 19

1. Finger tighten all 4 bolts on encoder mounting plate (A) to gearbox.
2. Slide encoder non-drive sprocket (B) onto the encoder shaft with hub out and even with the end of the shaft and tighten set screws.
3. Slide encoder drive sprocket (C) onto the drive shaft with hub facing out.
4. Install encoder chain (D) around sprockets.
5. Measure from each sprocket to plate aligning chain, apply tension and tighten mounting plate bolts.
6. Tighten set screw on drive sprocket using a 3/32in allen wrench. (Do NOT overtighten - 5in/lbs [0.56N-m]) Sprocket does NOT require a key.

NOTE:

DO NOT TIGHTEN SET SCREWS INTO THE KEY WAY SLOT. Set screws are not long enough to provide a tight connection. Slippage may result.

ELECTRICAL INSTALLATION



DANGER

When working with electrical or electronic controls, make sure that the power source has been locked out and tagged according to OSHA regulations and approved local electrical codes.



DANGER

A qualified electrician should install the wiring in accordance with local and national electrical codes.
Use lockout and tagout procedures to avoid injury.



DANGER

To reduce risk of injury or death, an earth ground connection MUST BE made to the green/yellow control box ground terminal. If metal conduit is used as the ground connector, an N.E.C. approved ground bushing and green/yellow wire MUST BE properly attached to the conduit for connection to the ground terminal.

NOTICE

Do not drill holes on top of control box to run conduit, as dust particles and moisture may cause damage to electrical components. The safest location is at the bottom. Failure to do so will void warranty.

1. It is the responsibility of the end user to provide electrical service up to the control box (A) with proper branch service protection and an approved means of disconnect (B).
2. 20 or 30 Amp service may be required for cable runs longer than 300ft [91M].
3. If low control box mounting is desired, mount control box adjacent to the door at approximately 54in [1372mm] above the floor and 14in [356mm] from lower track.
If utilizing Graphical User Interface option (C), mount control box near motor, however, allow room for installing or removing motor assembly.
4. The motor and brake cables (D) are pre-wired and must be wired to the control box.
DO NOT coil or let conduit hang on the floor.
5. If local electrical codes require the use of rigid conduit:
6. If possible, mount on the warm side regardless of door mount side.
7. In freezer and cooler applications where a conduit passes from a warm to cold temperature zone, the conduit must be plugged with epoxy.
This will help prevent condensation from forming in the conduit.
8. All holes drilled, must be through the bottom of the box (E). Conduit entering the sides or top of the enclosure will void the warranty.



WARNING

Make sure to barricade the door opening on both sides to prevent unauthorized use until the door has been completely installed.

NOTICE

Damage or debris may fall into electrical components causing failure or severe equipment damage, when drilling holes in the box.
DO NOT turn control box upside down or go too deeply into the box.


NOTICE

In freezer and cooler applications where a conduit passes from a warm to cold temperature zone, the conduit must be plugged with epoxy. This will help prevent condensation from forming in the conduit. For more information, see Section 300-7a of the National Electric Code.


9. Use the proper sealed connectors to maintain the rating on the enclosure.
10. Line up pins and connect encoder cable (E) to encoder. Verify connector is tight. DO NOT over tighten as pins will twist. When tight, the connector should not be able to move back and forth.
11. Incoming single or 3-phase power must connect into fuse holder terminals F1, F2, F3 and ground terminal.
Terminals in the control box will not accommodate wires larger than 12AWG [2.05mm].
12. Route all field installed wires so that separation is maintained between line voltage wires and low voltage class II wiring.
13. The control box is provided with class CC protective fusing for the incoming power.
14. Cut the cable tie holding the panel blower/heater cable and route to control box. Connect cables together at the heater / blower.
15. Refer to electrical diagrams on [page 32 or 33](#) for further information.

NOTE: DO NOT SPLICE CONTROL WIRING

ELECTRICAL INSTALLATION

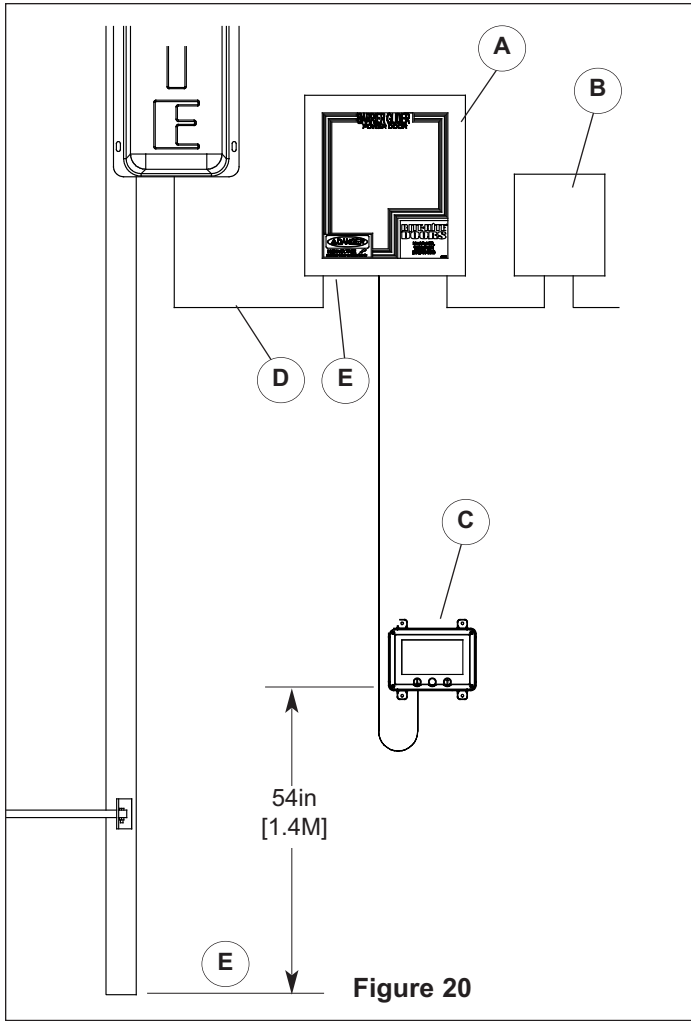

ELECTRICAL INSTALLATION

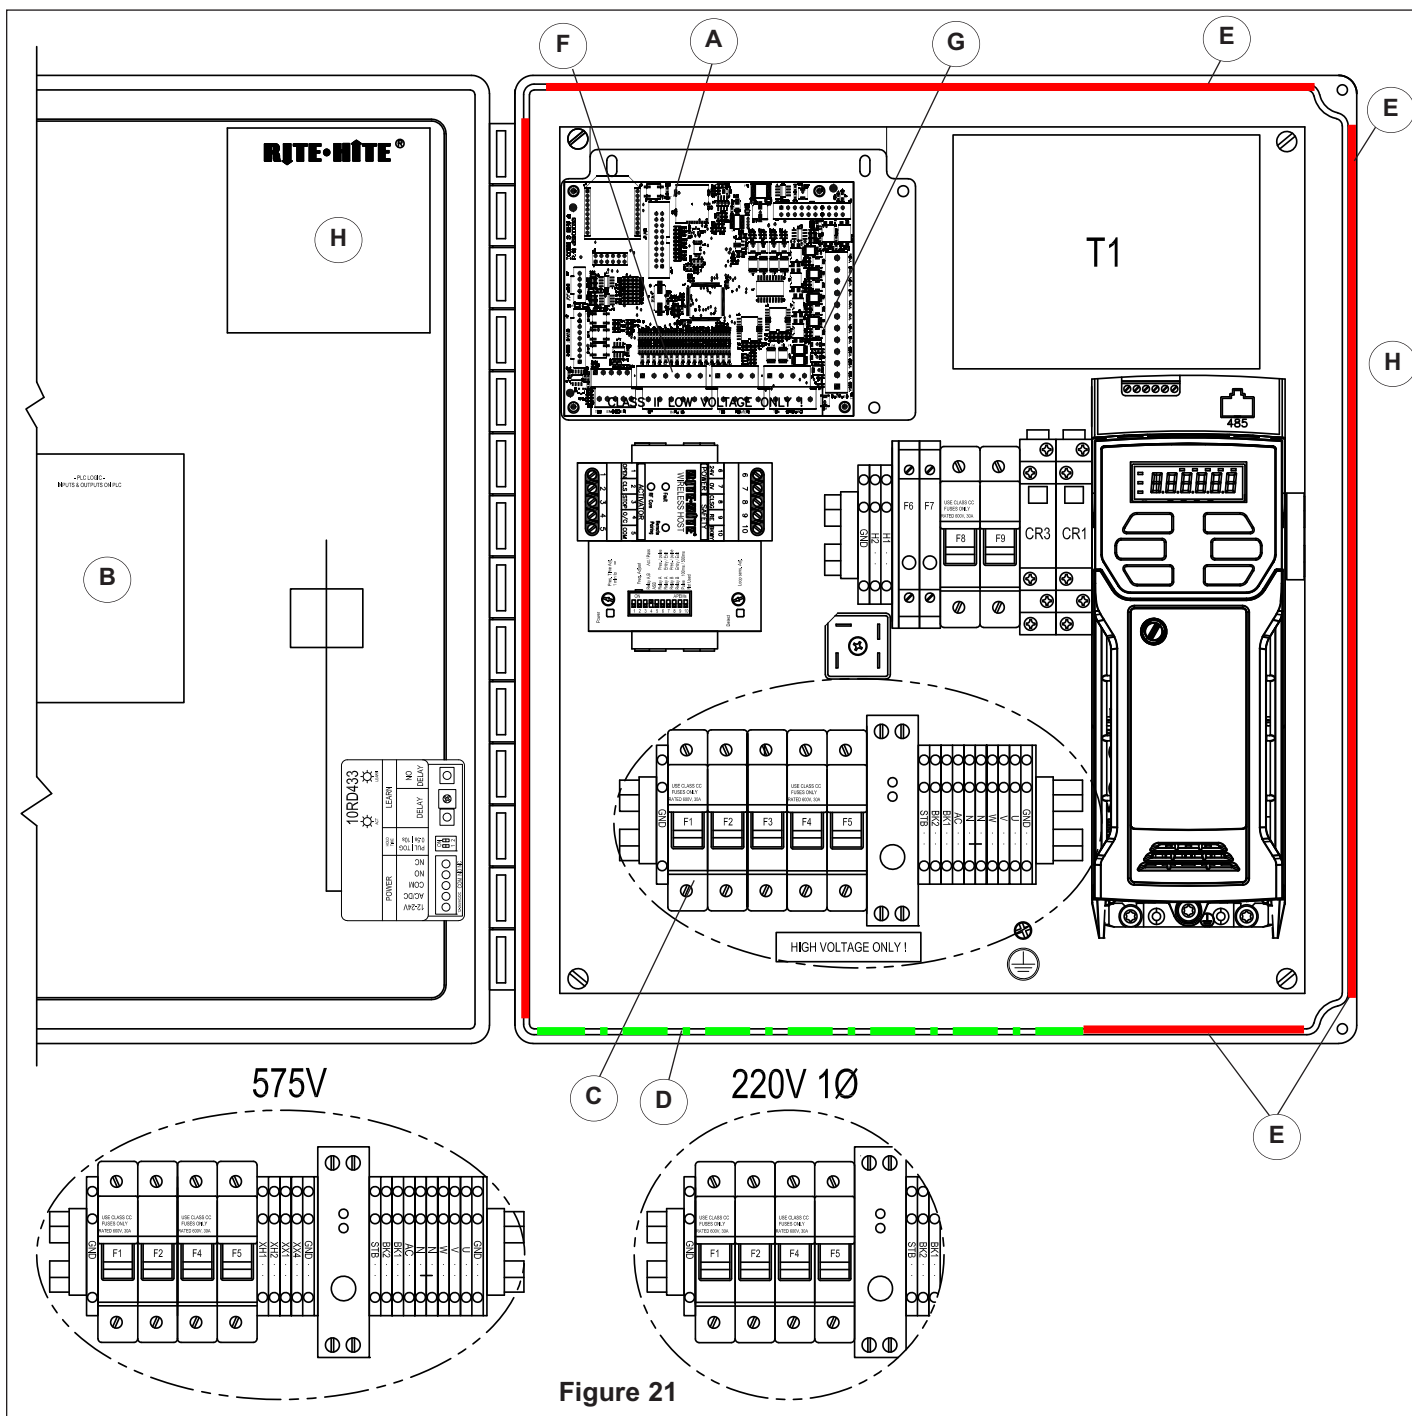

- A. The i-COMM controls all functions of the door.
- B. Label inside control box that is a ready reference to the i-COMM inputs and outputs, [Page 23](#).
- C. Incoming power terminals L1, L2, L3, ground.
- D. Green bold dashed line indicates safe area for drilling holes.
- E. Red bold solid line indicates un-safe area for drilling holes
- F. Illuminated input Led's.
- G. Illuminated output Led's.
- H. Serial number label.



i-COMM 3 INPUT / OUTPUT TABLE



Barrier® Glider Encoder i-COMM™ 3 Quick Reference

INPUT TABLE	
Input	Function
X0	Close PB
X1	Stop PB
X2,X3,X6,X7	Activation Command
X4	Close PB
X5	Toggle Command
X8*,X9*	Unused
X10*	Torque Reverse
X11*	Unused
X12	Open/Reset PB
X13	Induction Loop Input
X14*	Fault Input
X15*	Input Power

* Not shown in I/O menu and not programmable

OUTPUT TABLE	
Relay Output	Function
YK0	Interlock Out
YK1	Programmable
YK2	Programmable
DC Output	Function
YDC0	On when door Open
YDC1	Unused
*YDC2	Unused
*YDC3	Open/Reset PB Light
*YDC4	Unused
YDC5	Preannounce to Close
*YDC6	Unused
*YDC7	Disabled

53850769-1

WIRELESS ACTIVATION

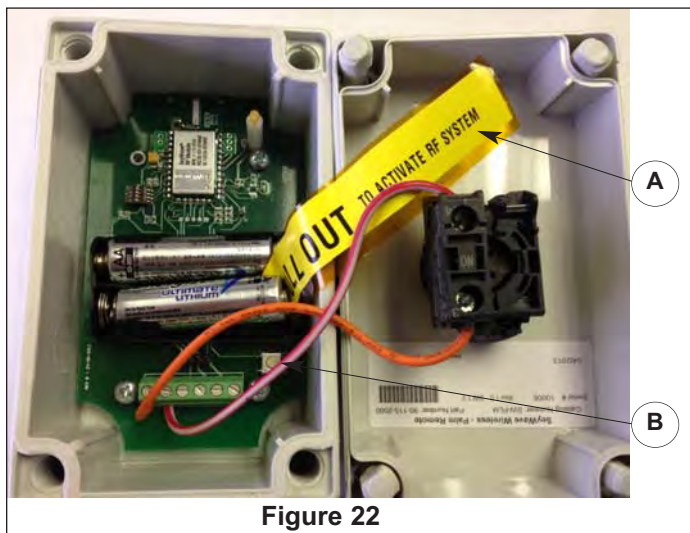


Figure 22

Pair the unit(s) at the control box prior to mounting.

To pair the host with a wireless device:

1. Apply power to the control box and wireless host unit.
2. Open the cover and remove the plastic strip (A) under the batteries in the remote unit to energize the device.
3. Press the "Pair button" (B) on the desired remote unit. An Amber LED will begin to flash to indicate it is in the pairing mode.
4. On the wireless host, use a 1/8in [3mm] diameter rod made from a non-ferrous* material and insert into the "Remote Pairing" (C) hole approximately 1 1/2in [38mm] in depth until you feel a button depress and then release it. The "RF Com" LED (D) will begin to flash green once per second to indicate it is in pairing mode.
5. Once paired, the Red and Green LED's will briefly turn on and then off. If the units are unable to pair up, the Green light will continue to flash for 20 seconds and then time out.
6. To test, activate the remote unit. The Green LED on the host and the Amber LED on the remote should turn on and operate the door. If not, reattempt pairing process.
7. Mount the remote unit at it's operating position.
8. Wiring for host unit to Control Box i-COMM ii:
4 - X6 5 - DC 6 - DC 7 - OV

NOTICE

Performing this operation will cause the Host to clear all paired remotes. Remotes must be re-paired in order to re-establish communication.



Figure 23

Resetting Communication Parameters

If the batteries are not lasting as long as they should, reset the communication parameters.

1. With power applied to the Host, insert a thin screwdriver into the "Remote Pairing" slot. With the tip of the screwdriver pointing straight into the slot locate the "Remote Pairing" button.
2. Using the screwdriver, apply pressure to the "Remote Pairing" button. The GREEN LED will illuminate once the button has been pressed.
3. Keep pressure applied to the button for at least 5 seconds. The GREEN LED will turn OFF to signify the correct amount of time has elapsed.
4. Once the GREEN LED has turned OFF remove pressure from the button.
5. The GREEN LED will turn ON for 1 second to signify that the operation was performed successfully.
6. The Host will now RESET, causing both the RED and the GREEN LED to briefly turn ON and then turn OFF.
7. The communication parameters have now been successfully RESET.

ELECTRICAL LAYOUT

VIRTUAL VISION DESCRIPTION

Virtual Vision is optional on model 7100 Barrier Glider doors. There will be a motion sensor mounted on each side of the door, as well as 2 red LED light bars on each side of the opening on both sides. The motion sensors will detect motion on the opposite side of the curtain to warn oncoming traffic of a possible pedestrian or forklift on the opposite side.

To avoid cross talk when changing the settings on the Virtual Vision or activation sensors when using the remote controls, Rite-Hite offers the following three options:

The BEA remote control allows you to set a unique security code for each sensor. Then you would be able to enter the code for the sensor you are interested in changing, and it will only change the settings for that sensor. To accomplish this, temporarily disconnect the activation sensor(s) from its power supply (at the i-COMM), use the remote to set a security code (e.g. "1111") for the Virtual Vision sensor(s), then power up all sensors. The activation sensor will have the default security code "0000" for its settings, and the Virtual Vision sensor will have its new security code (use unlock/lock sequence). There should be no cross-talk with the remote's instructions when using this approach. Make sure to record these values for future reference.

If you do not wish to use security code settings, you can simply power down one unit (at the i-COMM) while setting the other unit, and then do the same thing with the other unit. This is similar to option "a", although if you want to make subsequent changes to the settings, you would need to go through the power down procedure again.

If you do not wish to power down the units or use security settings, you can physically cover one of the units while programming the other unit. Any opaque material (e.g. cardboard) should work, this may be difficult for units mounted high above the opening.

INSTALLATION INSTRUCTIONS

1. Install Panel fan(s) (A) beyond the support posts near the top of the opening. Adjust fan to move air across the panel.
2. If door is mounted on cold side, install fans on warm side.
3. DO NOT mount fan other than method shown. Rotating mounting brackets 90° will cause failure.
4. Locate Virtual Vision light bar assemblies (C) on each side of the doorway and in clear view of oncoming traffic. They should be installed approximately 2ft [610mm] off the floor, adjacent to the doorway (e.g. goal posts or wall) and in a location that is protected from potential impact damage.

5. Virtual Vision Motion Sensor (D).
6. Motion sensors should be installed off to the side.
7. Sensors should be programmed for a 2 second hold time and bi-directional detection.
8. Direct sensors so they DO NOT extend beyond the width of the door.
9. Mount step down transformer (E) if 120V not available.
10. If door is equipped with Thermal Air Seal step down transformer junction box (F), plug in Virtual Vision cable. If not, there will be a separate junction box strictly for the Virtual Vision.
11. Mount opposite side Virtual Vision assembly (G).
12. Mount opposite side Virtual Vision motion sensor (H).
13. Thermal Air-Seal Heater/Blower (J).
14. End User Provided Disconnect (K).
15. Swivel arm mounting bracket, it is recommended to thru-bolt to the wall.

NOTE: Fan(s) may be turned off if there is no moisture present.

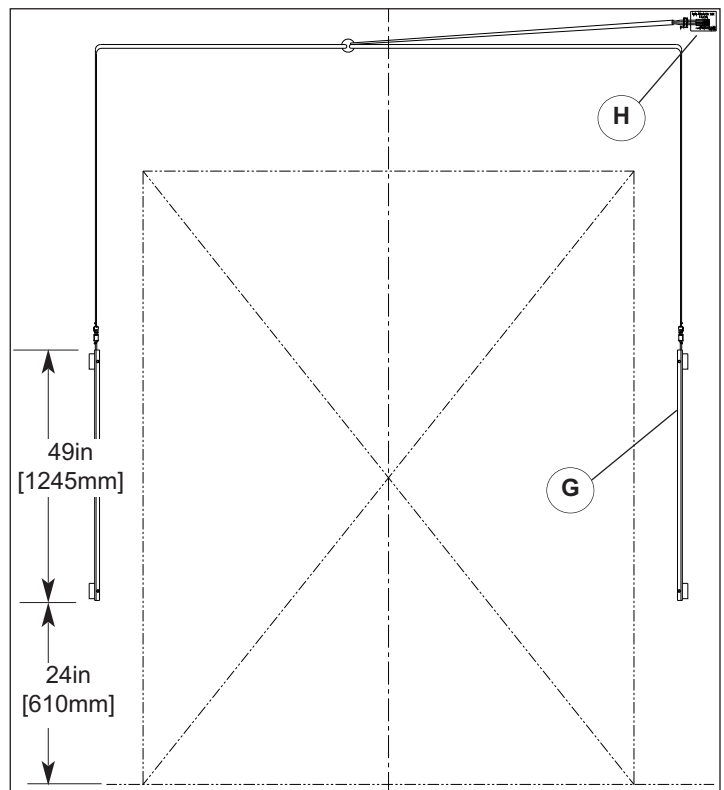


Figure 24- Back side

ELECTRICAL LAYOUT BLOWER - BP

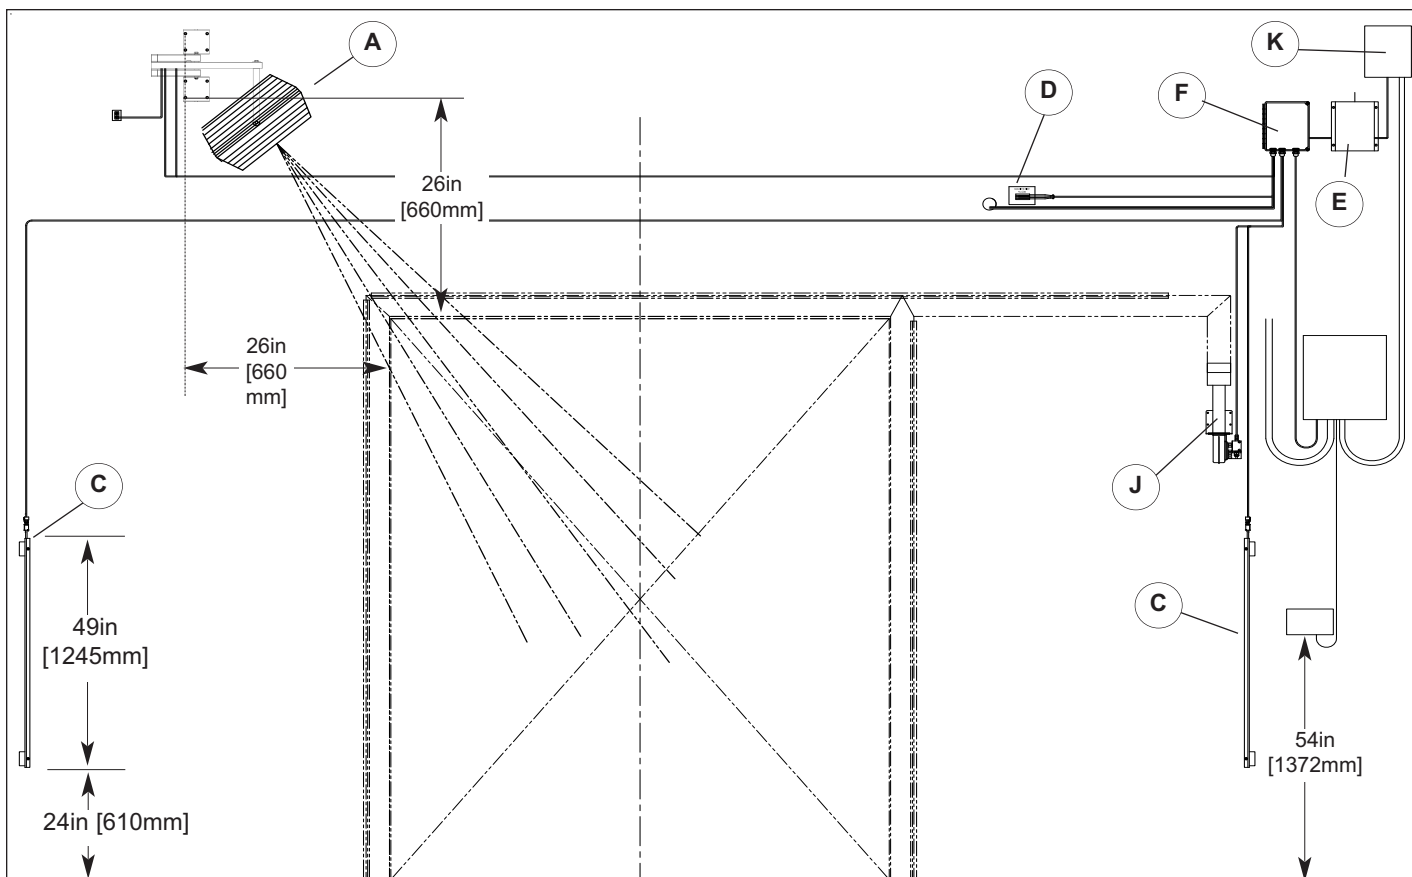


Figure 25 - Single Blower BP Door



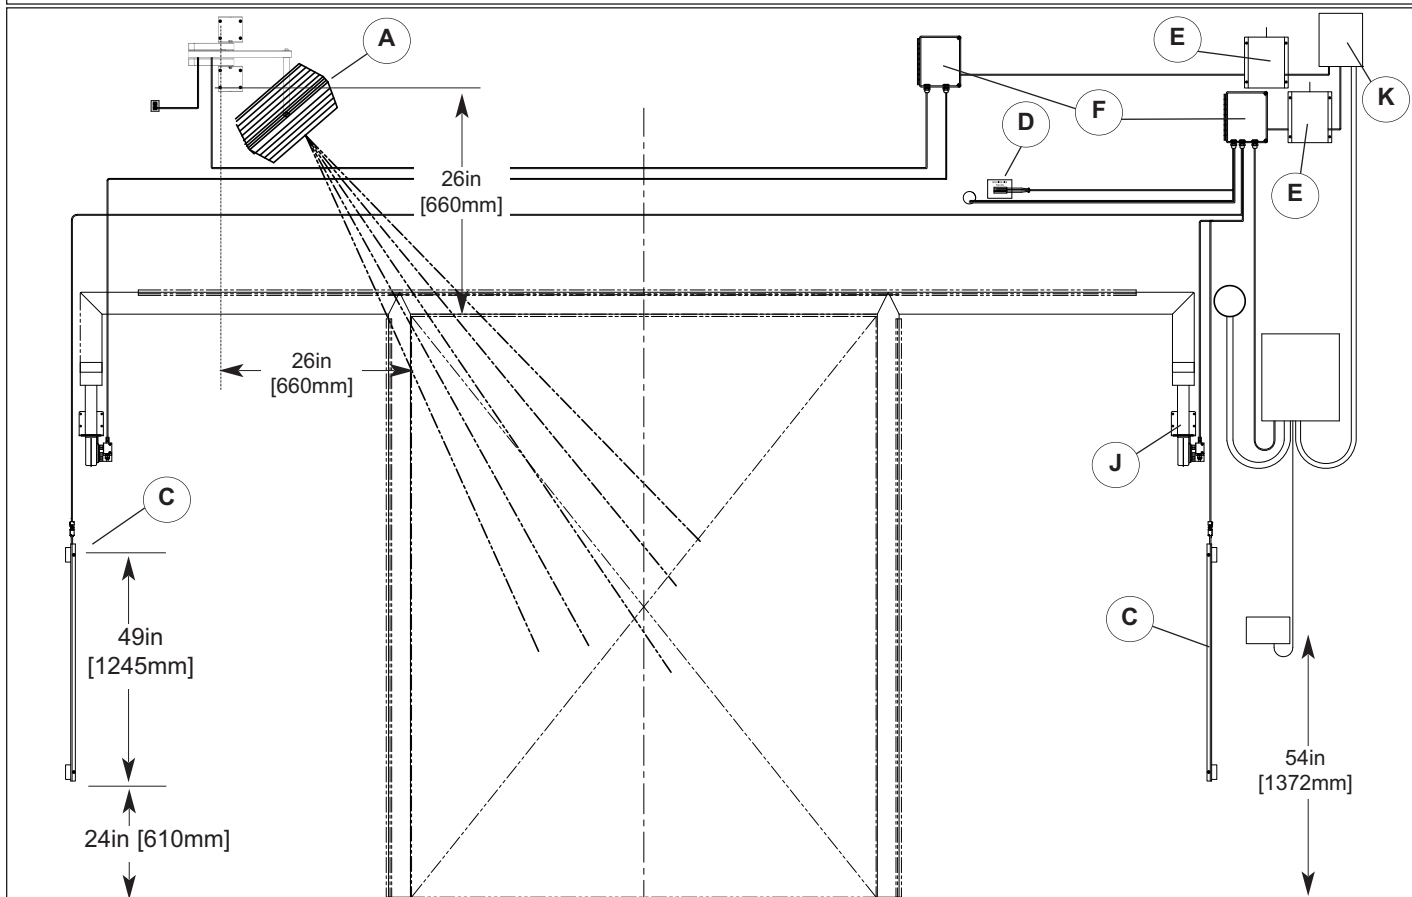



Figure 26 - Dual Blower BP Door

ELECTRICAL LAYOUT BLOWER - SS

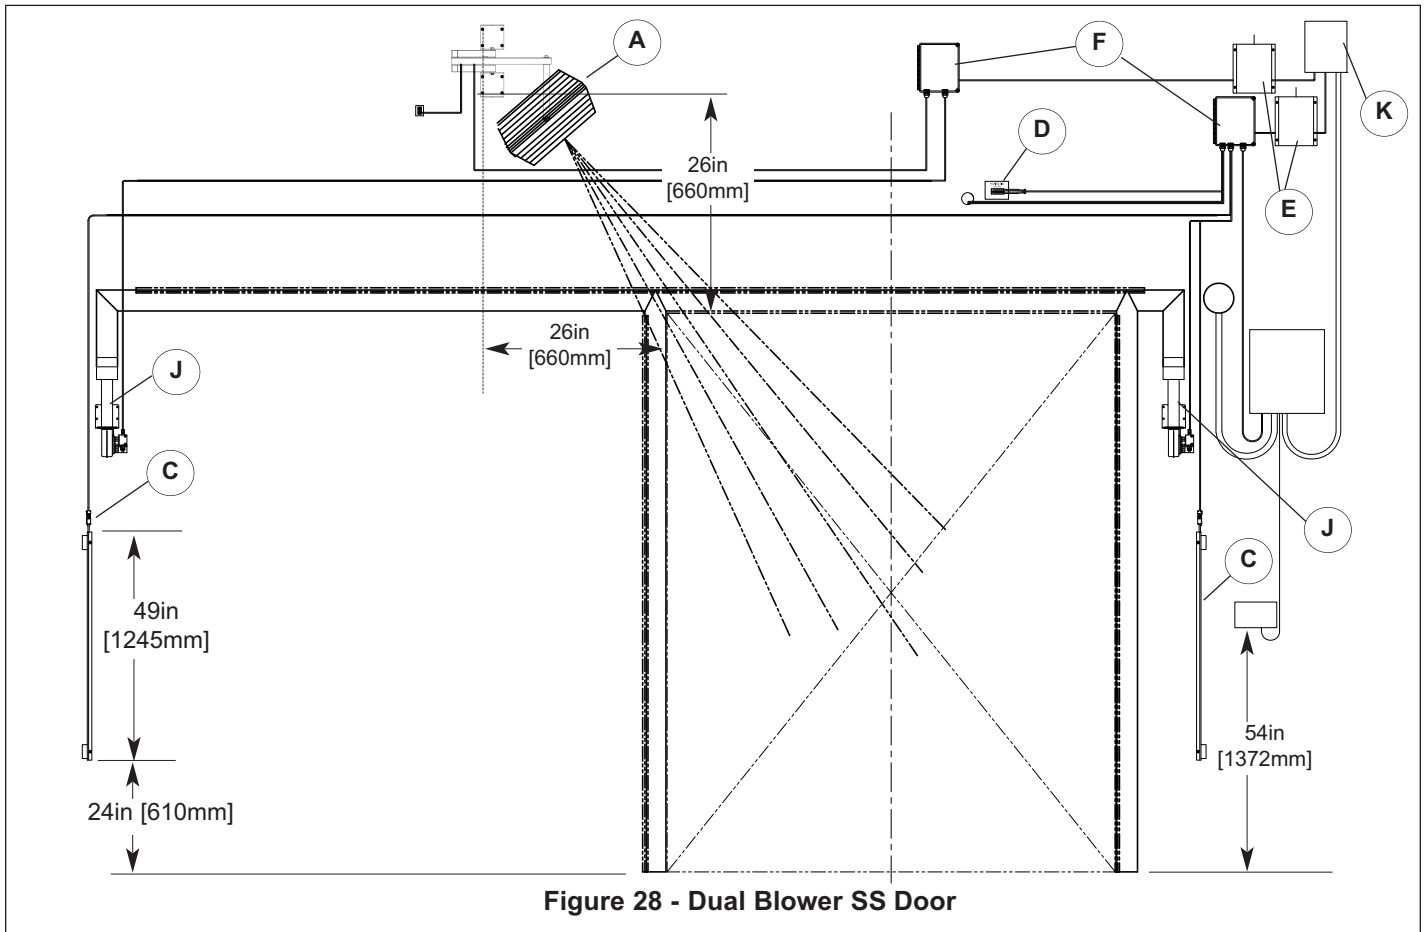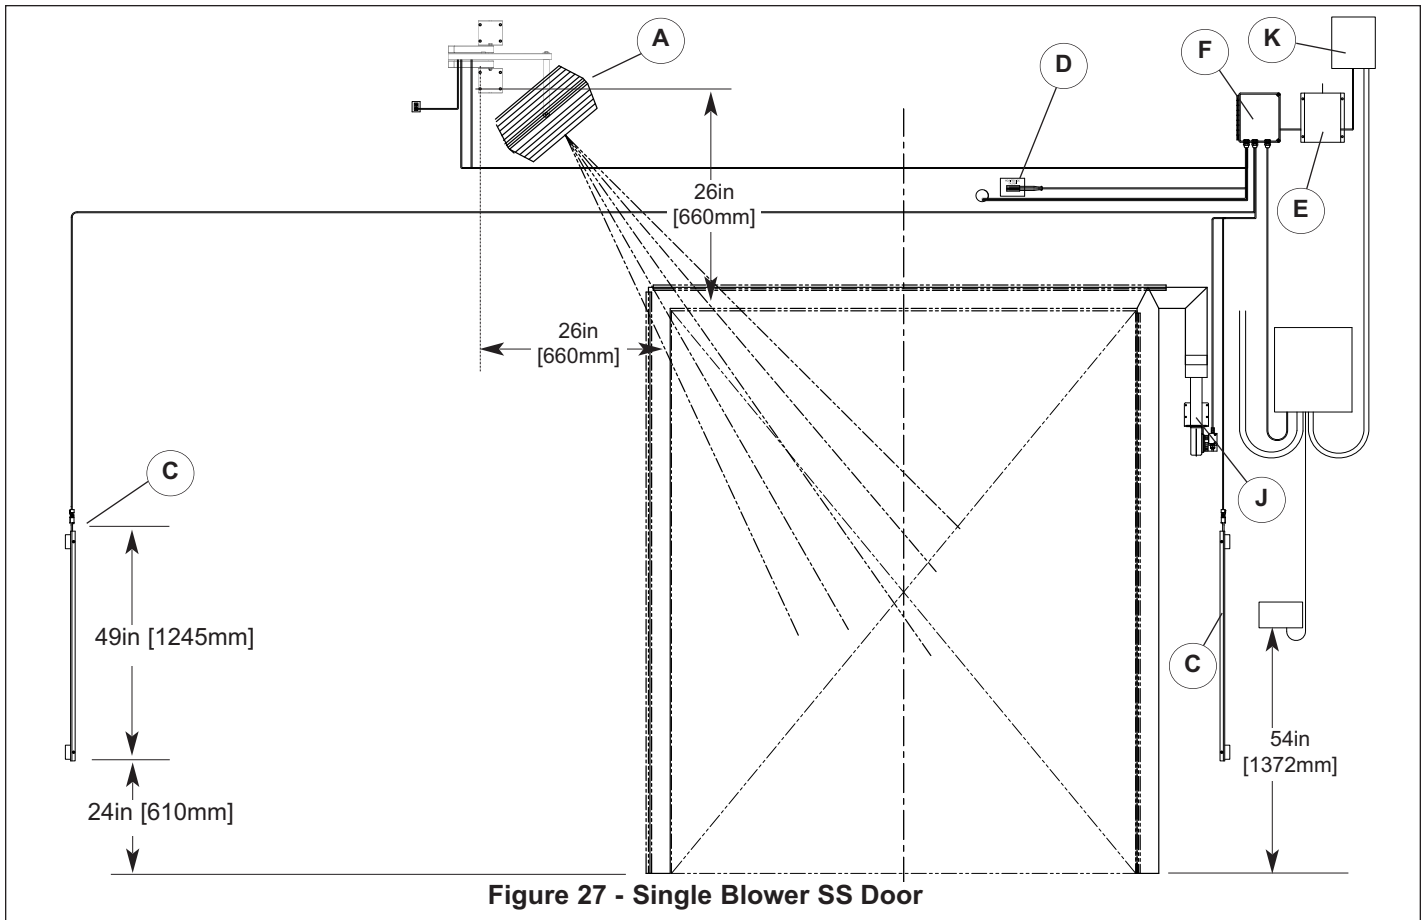

MAINTENANCE

RITE-HITE® DOORS PLANNED MAINTENANCE										
Model 7100 BARRIER® GLIDER										
CUSTOMER:	SO#			SERIAL#			DATE:			
Periodic Cycle Check: Planned Maintenance	Recommended P.M. Intervals (Time Shown In Months)								Inspect and Perform the Following (See Manual)	
	1	4	8	12	18	24	30	36		
Air Seal System		•		•		•		•	•	Make sure air flow thru the system is adequate. Air seal may require periodic cleaning.
Blower		•		•		•		•	•	Perform visual inspection.
Blower Heater		•		•		•		•	•	Check air temperature.
Door Fasteners		•		•		•		•	•	Perform visual inspection, check for proper width dimension and tighten all bolts.
Drive Chain		•		•		•		•	•	Lubricate, check tension and wear. Find the center bracket of the header C-Channel. Chain should be tensioned so there is 1/8in [3] between the bottom of the chain and the nylon wear pad.
Gearbox		•		•		•		•	•	Check lube, add if required.
Encoder		•		•		•		•	•	Check open and close positions.
Panel		•		•		•		•	•	Check for damage, repair any tears to prevent moisture or frost build-up. Make sure panel hanger bolts are tight.
Panel Nose and Bottom Seals				•		•		•	•	Check for proper sealing, and tears and repair.
Panel Retention System		•		•		•		•	•	Make sure spring, cord and rod are functional and panel is tight to the air seal, with no air leaks.
Torque Reversing Edge		•	•	•	•	•	•	•	•	Check that door reverses at the nose.
Trolley Rollers		•		•		•		•	•	Inspect for wear or binding.

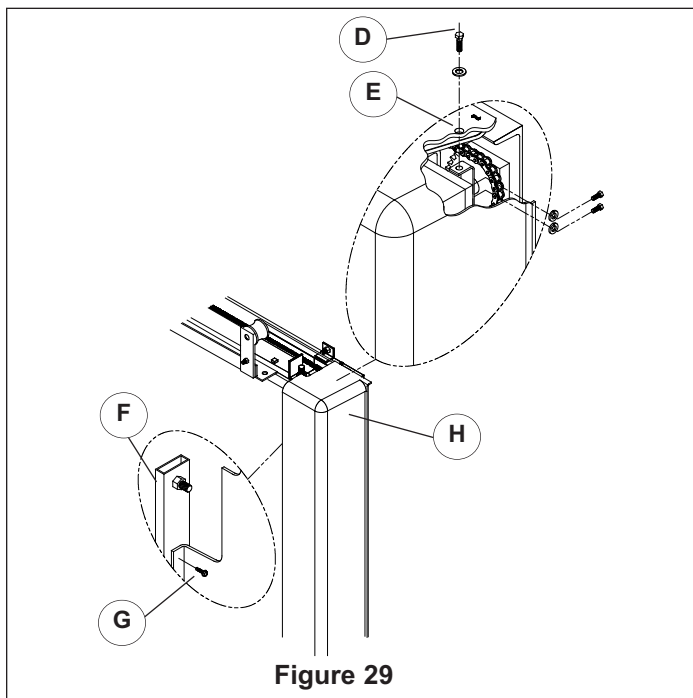

DRIVE SHROUD

Install optional drive shroud after installation and adjustments are complete.

1. Remove 1/4 in [M6] hex head bolt (D) and flat washer. Lift and install shroud and refasten to hole in angle on gearbox (E).
2. Fasten to the support post (F), using two #14 x 1 in [25 mm] hex head self drill/tap screws (G).

3. Use caution not to pinch air seal when installing shroud.
4. Shroud will have 1 1/2 in [38 mm] gap (H) on backside for air flow

FINAL CHECKLIST

NOTE:

*After the door installation is complete, the following **MUST BE** confirmed before the door is ready for operation.*

ACTIVATION DEVICE INSTALLATION

1. Proceed to install activation devices and verify operation.
2. Normal settings are set to auto-reclose. Once the open button is pressed, the door will open, time out per the setting of the re-close timer on the GUI and close.
3. The door can be equipped with several types of activation devices that can open or close the door and can be setup to either auto-reclose or toggle mode.
4. For toggle mode, the door can be setup such that if a device is used to open the door, it or another device needs to be reactivated to close the door.

NOTE: *Electrical prints included in the parts or control box, supersede any prints included in this owner's manual on [Page 31-39](#). Always check parts or control box for prints.*

Verify Operation of Controls (Monthly)

The door operations are controlled by a Universal Controller (i COMM) and Graphic User Interface (GUI). The controller is set-up and programmed during testing at the factory. Only Rite-Hite authorized service technicians should change the programming.


1. To quickly determine if the door is ready to operate:
 - a. Open the control box
 - b. Look at the row of (X) green Input LED's on the i-COMM and the label to verify proper state per i-COMM chart on [page 23](#).
2. Are loose wires secured away from moving parts?
3. With the power on, press the "OPEN" button, the door should open and close automatically after a short delay. To adjust the amount of door open time, the setting must be changed in the GUI.
4. Operate and observe the door opening to make sure that it fully opens. Observe the closing action to make sure that the door operates smoothly and fully closes.
5. If it is necessary to adjust either position, refer to i-COMM 3 Installation/Service Manual.
6. Using end user material handling equipment, approach door slowly and verify that all the activation devices that are being used are operating properly. DO NOT attempt to drive through a door that is in a fault.
7. Use caution (honk horn) and look in all directions when approaching a door that is closing and ensure that the door will reverse before proceeding.
8. Advise pedestrians to use man doors if present and not to lean into the door way.

Complete	N/A	Description
		Conduit mounting location (must be on the bottom) Ground or shield wires properly terminated Support posts properly fastened to the floor Header shimmed properly Proper mounting fasteners used Poly lumber properly installed (Optional) Bottom seal compression 1/4 – 3/8in [6-9mm] to floor. Air exhausting thru hole Aluminum seal retainer caulked Air seal tight to the floor, twist free, exhaust hole free and open Air seal blower properly mounted Panel fans properly installed Panel hanger bolts / nuts tightened Tension applied to spring to maintain 3 1/2in [89 mm] from panel to wall Panel blower/heater cables wrapped around panel bolts and secured Step-down transformer and junction box properly installed Retention system operating freely Area clean of debris from installation Notes: _____


TROUBLESHOOTING

	ITEM	FUNCTION
Activation Devices	Make sure all devices fully opens and closes the door after the re-close timer has expired. If you have wired the devices in toggle mode, operate the device twice to verify that the door will open and close with an activation. All activation devices use a set of normally open contacts, refer to Page 34 .	
Brake	If the brake is not functioning properly, check the following: a) Check F7 fuse, replace if needed. b) Brake wiring at terminals BK1 & BK2 and plug connections. c) The brake rectifier should have 120VAC (~ / ~) incoming and outgoing 90-110VDC (+/-). d) Brake will have 290 ohms on normal readings. (must be checked after the rectifier).	
Control Box	The control box is a fuse protected NEMA 4X. Voltages can be 208V, 230V, 400V, 460V, and 575V 3-phase or 220 single phase.	
Door Operation and Controls	The door operations are controlled by an i-COMM Universal Controller. The i-COMM is set-up and programmed during testing at the factory. Unless you are a RITE-HITE DOORS, INC. authorized service technician, you should not attempt to change the factory set program. A quick way of determining that the door is ready to operate normally is to open the control box and look for the green LED lights to be ON at the X_ inputs and the Y_ outputs. Refer to the Input/Output logic table located on Page 23 of this manual. If the door fails to function, contact your local representative.	
Drive Chain	Make sure the drive chain is kept taught, but not so tight as to place stress on the shaft, sprocket or tensioner.	
Drive Side Switch	To switch drive sides, a new header is required.	
Encoder	THE ENCODER CABLE SHOULD NEVER BE SPLICED OR EXTENDED. a) If curtain is not stopping at the same position, make sure encoder cable is grounded. b) Verify encoder chain is operating properly and sprocket set screws are tight to shafts.	
F1, F2, F3 Fuses	F1, F2, F3 Fuses are fuses for the incoming power and they protect the inverter, motor and the entire control box. See electrical wiring diagram for fuse sizes.	
F4, F5	Fuses for primary side of transformer.	
F6	24VAC Fuse from secondary side of transformer that supplies terminal AC.	
F7	120VAC Fuse from secondary side of transformer that supplies bridge rectifier and power supply.	
F8, F9	7 Amp slow blow glass fuses for the Panel Heater.	
Graphical User Interface	A digital display that shows the cycles, status and position of the door at any time during its travel. For input and output function signals, refer to chart on Page 23 . Settings can be changed for re-close or pre-announce timers, interlocks, special activation commands, among many others. Refer to instructional manual for details.	
i-COMM Controller™	The i-COMM controller is a circuit board that controls the actions of the door.	
Motor	Ohms for the following motor voltages. The motor is AC. a) 230V ~ 11 Ohms, 460V ~ 21.5 Ohms.	
Motor Phasing	If command to open door is given and the door closes, check the following: a) Phasing is reversed, reverse wires in terminals, U and V.	
Motor will not run	If door will run will given an activation, check the following: a) Check voltage and for loose wires at terminals, U, V, and W.	
Panel	The panel is a 3in [76mm] flexible panel. Repair any tears to prevent foreign matter buildup and temperature loss.	
Panel Blower/Heater	Panel Blower/Heater provides warm air to keep the bottom seals warm and dry. Entire unit must be replaced if blower or heater goes bad. Verify F8 & F9 fuses.	
Panel Retention System	The panels are held against the Perimeter Air Seal by a cord that is spring loaded on the panel and slides on a rod along the wall. When impacted, the panel swings out and back toward the perimeter seal when the impact object is removed.	
Panel Reversing System	When the panels impact an object in the opening, the door will reverse and go open. This should be set so as not to damage any product or personnel that may be in the opening.	
Power Supply	Powered by 120VAC from the F7 fuse and converts to 24VDC to the i-comm.	
Relay CR3	Single pole 24VDC relay is required when the pre-announce option is chosen.	
Thermal Air Sealing System	The Thermal Air Sealing System provides a seal between the panel and the wall by utilizing a 110VAC blower/heater system to provide heated air to fill the seal. Power to blower must be separate and not tied into control box. Power to the blower must be constant. Make sure air exhaust hole is free of obstructions, blockage may cause frost buildup. Repair any tears or replace as necessary.	
Trolley	To remove trolleys or replace rollers, remove the bottom plates and pull off.	
Transformer	The standard transformer is a tri-volt transformer that takes an incoming voltage of 208V, 230V and 460V and converts it to 110VAC and 24VAC. A transformer is also available for 400V & 575V doors. a) 208V (Taps H1-H2) 6.8 Ohms b) 230V (Taps H1-H3) 7.5 Ohms c) 380V (Taps H1-H2) 18.4 Ohms d) 460V (Taps H1-H4) 27 Ohms e) 415V (Taps H1-H3) 20.5 Ohms f) 575V (Taps H1-H4) 29 Ohms g) 120V (Taps X1-X3) 4.4-4.8 Ohms h) 24V (Taps X1-X2) .4 to .6 Ohms	
Voltage Switch	To change the voltage, see steps below: a) Change transformer taps and fuses per electrical diagram. b) Change motor wiring per junction box diagram. c) Replace Inverter and brake resistor with proper voltage. d) Change voltage selection on GUI. e) If changing to or from 400 or 575V, a new transformer and motor are also required.	

FIELD WIRING DIAGRAM

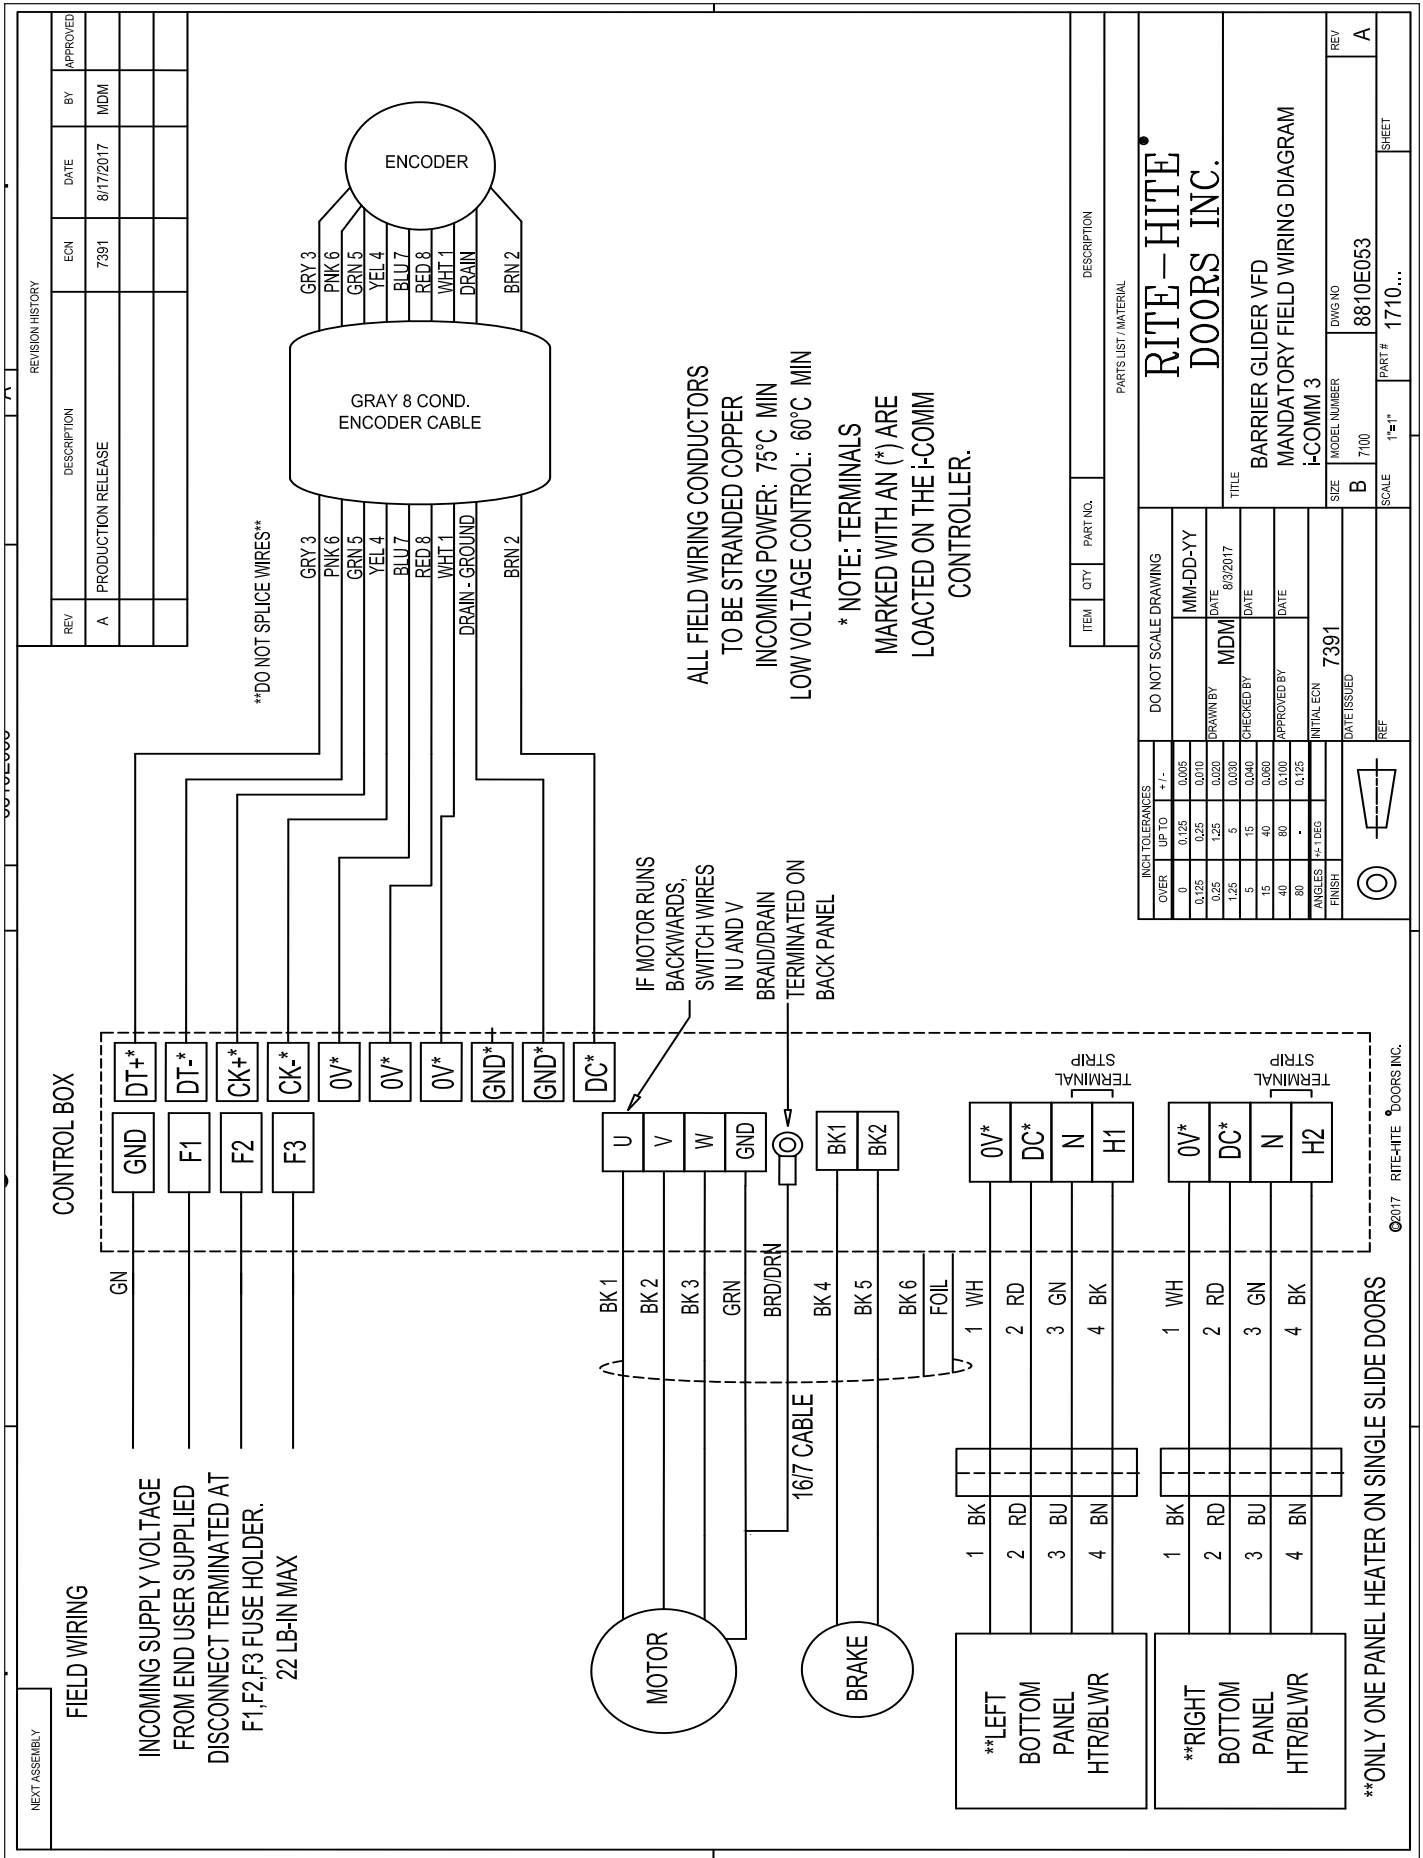

WIRING DIAGRAM 230 - 460V

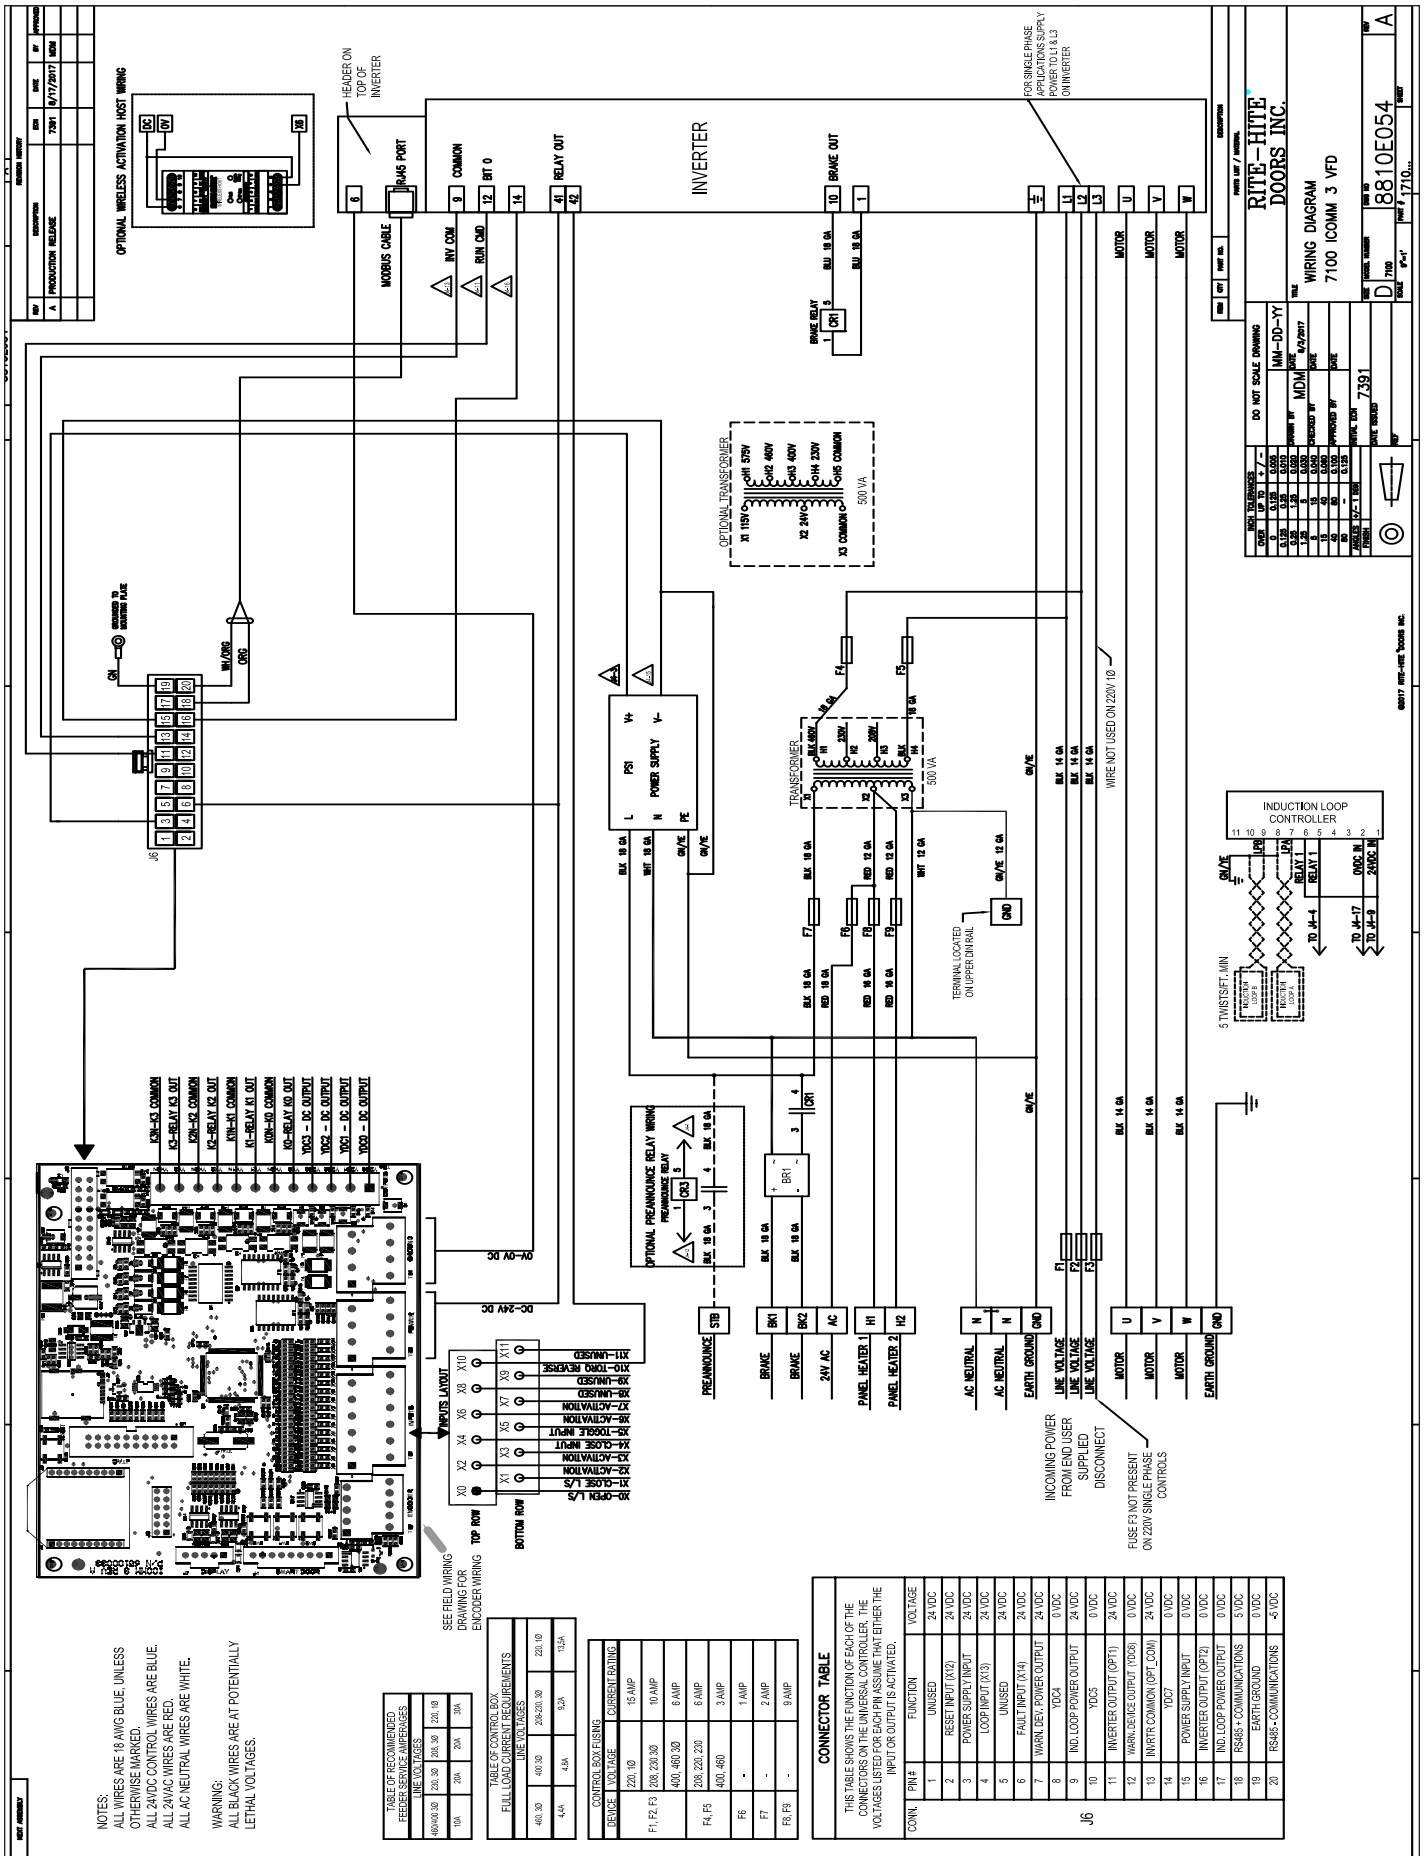

NOTES:
 ALL WIRES ARE 18 AWG BLUE UNLESS OTHERWISE MARKED.
 ALL 24VDC CONTROL WIRES ARE BLUE.
 ALL 24VAC WIRES ARE RED.
 ALL AC NEUTRAL WIRES ARE WHITE.
 WARNING:
 ALL BLACK WIRES ARE AT POTENTIALLY LETHAL VOLTAGES.


AWG/INCH	20A	25A	30A
10A	20A	25A	30A

LINE VOLTAGES	208-230.30	220.10
480.30	40.30	28-29.30
440A	44A	32A

RANGE VOLTAGE	CURRENT RATING
220-10	15 AMP
F1, F2 208, 230, 30	10 AMP
400-460-30	5 AMP
F4, F5 208, 220, 230	5 AMP
400-460	3 AMP
F6	1 AMP
F7	2 AMP
F8, F9	5 AMP

CONN.	LINE	FUNCTION	VOLTAGE
1	UNUSED	24 VDC	
2	RESET INPUT (R2)	24 VDC	
3	POWER SUPPLY INPUT	24 VDC	
4	LOOP INPUT (X3)	24 VDC	
5	UNUSED	24 VDC	
6	FAULT INPUT (X4)	24 VDC	
7	WARN. DEV. POWER OUTPUT	24 VDC	
8	Y00A	0 VDC	
9	IND. LOOP POWER OUTPUT	24 VDC	
10	Y00S	0 VDC	
11	INVERTER OUTPUT (OPT1)	24 VDC	
12	WARN. DEV. OUTPUT (Y00B)	0 VDC	
13	INVERTER COMMON (OPT. COM)	24 VDC	
14	Y00T	0 VDC	
15	POWER SUPPLY INPUT	0 VDC	
16	INVERTER OUTPUT (OPT2)	0 VDC	
17	IND. LOOP POWER OUTPUT	0 VDC	
18	RS485+ COMMUNICATIONS	5 VDC	
19	EARTH GROUND	0 VDC	
20	RS485- COMMUNICATIONS	-5 VDC	

THIS TABLE SHOWS THE FUNCTION OF EACH OF THE CONNECTORS ON THE UNIVERSAL CONTROLLER. THE VOLTAGES LISTED FOR EACH PIN ASSUME THAT EITHER THE INPUT OR OUTPUT IS ACTIVATED.

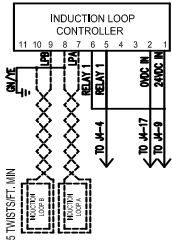

OPTIONAL WIRELESS ACTIVATION HOIST WIRING

DO NOT SCALE DRAWING

MIN-DC-Y-Y

DATE: 02/29/17

WIRING DIAGRAM


7100 ICOMM 3 VFD

DATE: 07/15/16

8810E054

8810E054

WIRING DIAGRAM - 575V

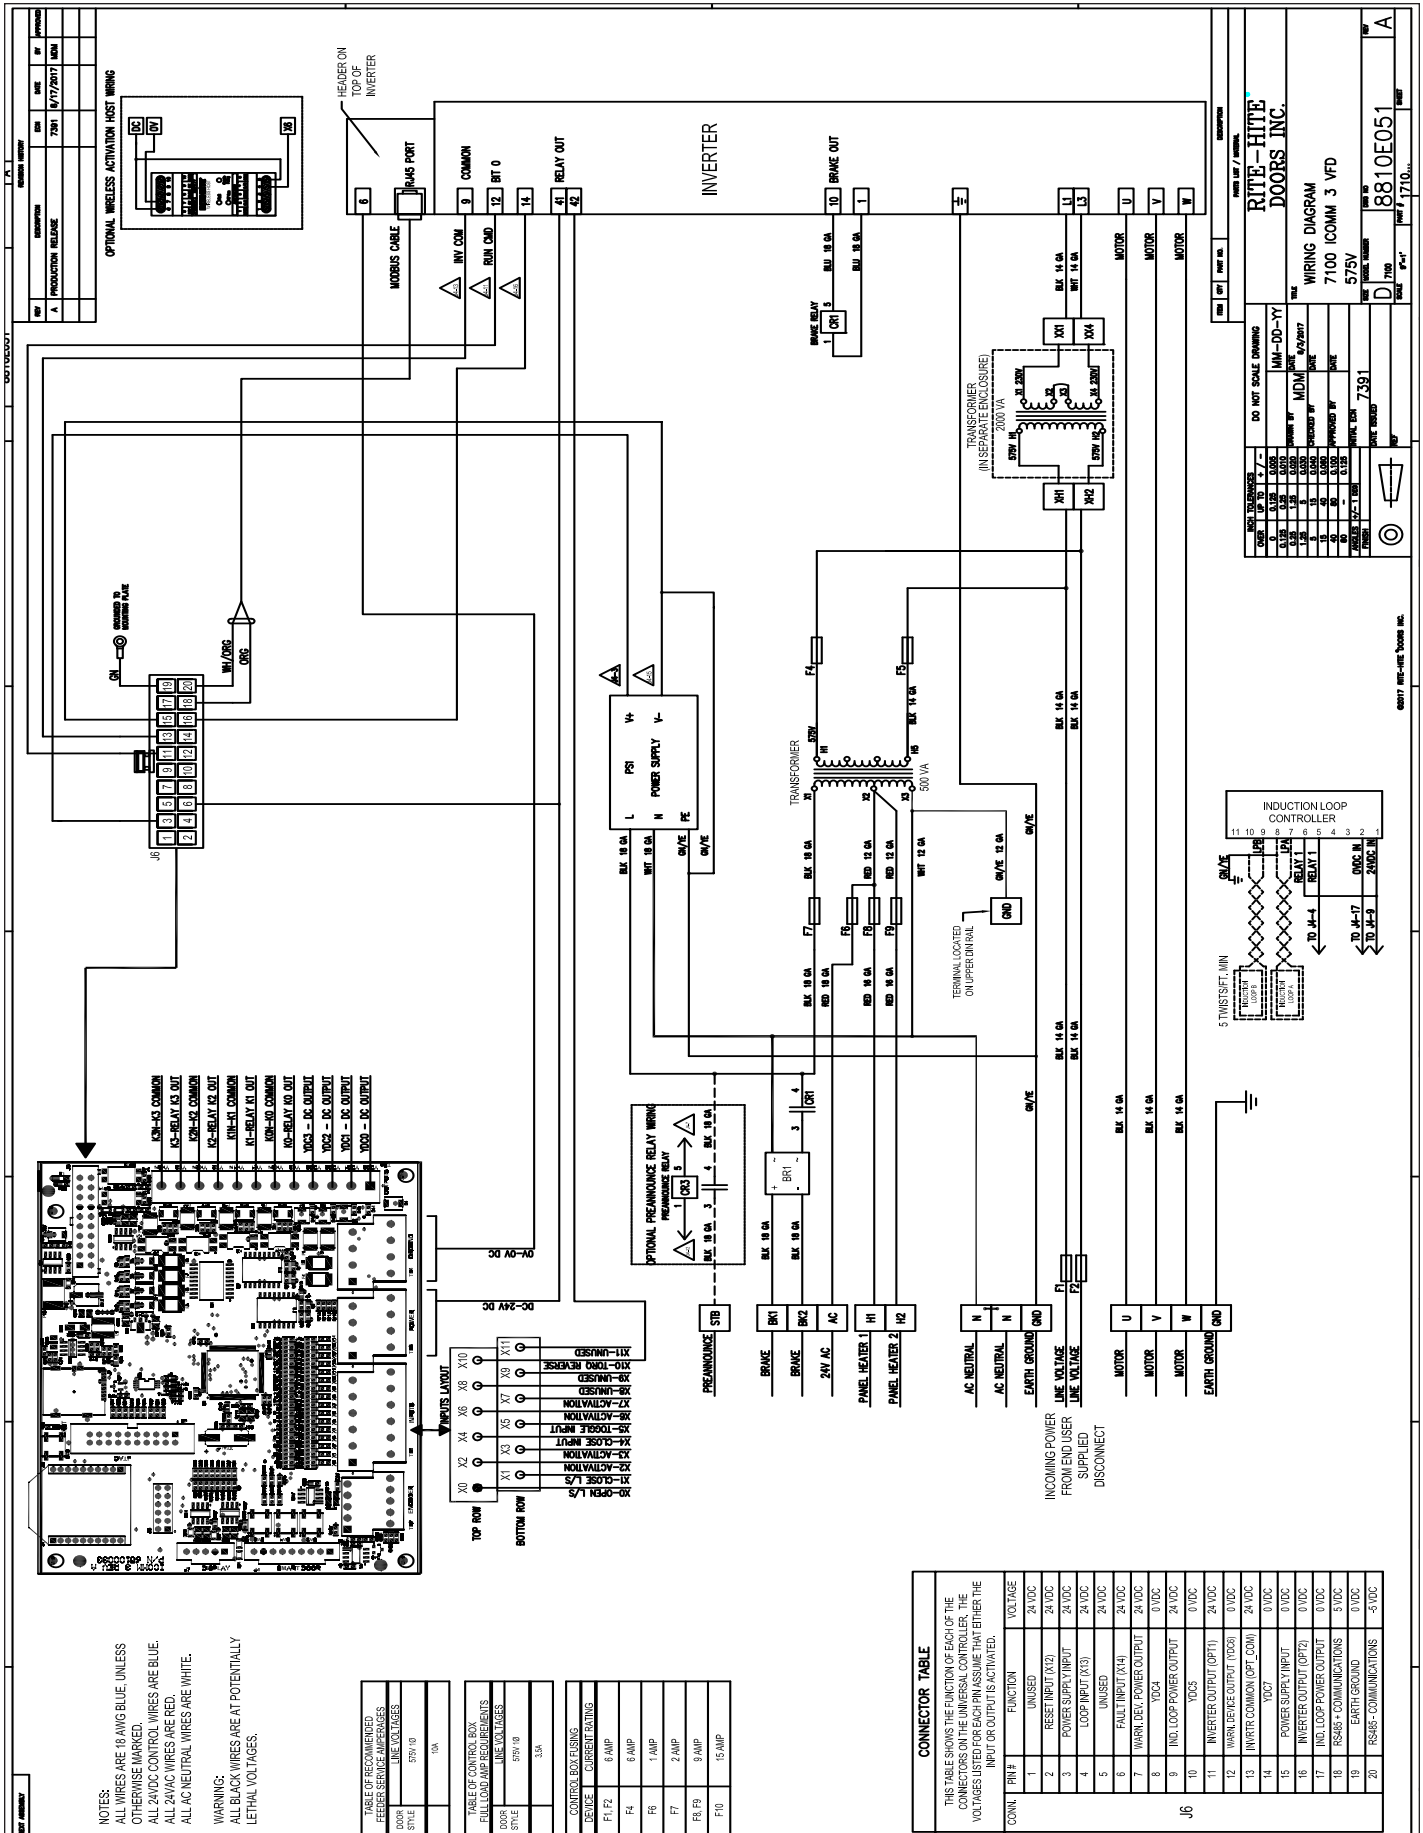

ACTIVATION WIRING

REV	DESCRIPTION	DATE	BY
1.0	INITIAL RELEASE	05/11/10	MM
1.1	REVISION 1	05/11/10	MM
1.2	REVISION 2	05/11/10	MM
1.3	REVISION 3	05/11/10	MM
1.4	REVISION 4	05/11/10	MM
1.5	REVISION 5	05/11/10	MM
1.6	REVISION 6	05/11/10	MM
1.7	REVISION 7	05/11/10	MM
1.8	REVISION 8	05/11/10	MM
1.9	REVISION 9	05/11/10	MM
2.0	REVISION 10	05/11/10	MM

BEA ACTIVATION

BEA - Falcon, Eagle, MS08

Sensor

RD BK WH GN BN BU

DC OV WH GN BN BU

X3** X6** X7**

BEA Motion Sensors

Set X3 to a value of 5-VE

See X7 note

BEA - IRIS MS09

Sensor

RD BK WH GN BN BU

DC OV WH GN BN BU

X3** X6** X7**

BEA Motion Sensors

Set X3 to a value of 6-Reverse

See X7 note

BEA - DK-12

Sensor

RD BK WH GN BN BU

DC OV WH GN BN BU

X3** X6** X7**

Presence Sensor

Set X3 to a value of 6-Reverse

See X7 note

BEA - LZR-430

Sensor

RD BK WH GN BN BU

DC OV WH GN BN BU

X3** X6** X7**

LZR-430 Presence Sensor

For sensor monitoring connect WHBU wire to YDC2. The line must be changed to 19-LZR In NC. Set LZR relay 2 to NC.

BEA - LZR-130

Sensor

RD BK WH GN BN BU

DC OV WH GN BN BU

X3** X6** X7**

No Sensor Monitoring

Set X3 to 15-Reverse NC. Set LZR relay 2 to NC.

BEA MATRIX

INDUCTION LOOP

Standard configurations is combined mode with DIP switches #4 in the OFF position and DIP switch #10 in the ON position. For independent mode and other DIP switch settings, consult the BEA Matrix D124 User Manual.

BEA ACTIVATION

PHOTOEYES

Photoeye

BN BU BK OG

DC OV WH GN BN BU

X3** X6** X7**

Return to factory or This Beam Receiver

1. SET SWITCH TO: DARK = ACTIVATION LIGHT = REVERSE

PHOTOEYES

Photoeye

BN BU BK OG

DC OV WH GN BN BU

X3** X6** X7**

Thru Beam Emitter

RADIO CONTROL

Receiver

RD BK WH GN BN BU

DC OV WH GN BN BU

X3** X6** X7**

433MHz Radio Control

1. SET DIP SWITCHES 1,2 TO OFF.

2. PRESS AND HOLD LEARN WIND DELAY TRANSFER BUTTON UNTIL BLUE LED ON (REVERSE LIGHTS OFF).

WIRELESS PUSHBUTTONS & PULL-CORDS

Host (Receiver)

DC OV WH GN BN BU

X3** X6** X7**

2.4GHz Wireless Activation

Pairing:

To pair with a wireless device, first remove the plastic strip under the batteries in the remote unit to energize the device. On the Host (Receiver) press "Remote Pairing". The "RF Com" LED will begin to flash. Next press the pair button on the remote unit. The units will then pair. Activate the door to test. Repeat procedure if necessary.

MISCELLANEOUS ACTIVATION

120V STROBE

Beacon/Strobe

Wire Wire

DC OV WH GN BN BU

X3** X6** X7**

Warning Device Strobe

Additional Relay Required

120VAC U.L. Listed .30 Amp Max

120VAC ALARM

Alarm

Wire Wire

DC OV WH GN BN BU

X3** X6** X7**

Warning Device Strobe

Additional Relay Required

120VAC U.L. Listed .30 Amp Max

HEATED PULL CORD

Pullcord

AC N

DC OV WH GN BN BU

X3** X6** X7**

Heated Pull Cord (Fast FreeRoll only)

See X7 note

WARNING DEVICE RELAY

CONTROL BOX WIRING

Pressure Relay

J4-7 or DC

STB ← 3 → 4 → J4-12 or YDC

← 3 → 4 → F7 or L

PREAMMUNICE DEVICES

Standard configurations is combined mode with DIP switches #4 in the OFF position and DIP switch #10 in the ON position. For independent mode and other DIP switch settings, consult the BEA Matrix D124 User Manual.

NON-SEQUENTIAL INTERLOCKS

NON-SEQUENTIAL 2 DOOR INTERLOCK

Rel Door1 RH Door2 or other door

YK01 X3 (Input) YK02 DC (Input Com) X3 YK01 (Relay output) YK02 YK1N YK2N DC X3

NON-SEQUENTIAL 3 DOOR INTERLOCK

Rel Door1 Door2 Door3

YK01 X3 YK02 DC YK03 YK1N YK2N YK3N DC X3

NON-SEQUENTIAL 4 DOOR INTERLOCK

Rel Door1 Door2 Door3 Door4

YK01 X3 YK02 DC YK03 YK04 YK1N YK2N YK3N YK4N DC X3

REQUIRED I/O SETTINGS:

X3 = 0 Interlock In (Must be on to open)

YK0 = 0 Interlock Out (On when door closed)

YK1 = 0 Interlock Out (On when door closed)

YK2 = 0 Interlock Out (On when door closed)

YK3 = 0 Interlock Out (On when door closed)

YK4 = 0 Interlock Out (On when door closed)

4 Door Non-Sequential Interlock Only 1 door may be open at a time.

AIR CURTAIN INTERLOCKS

AIR CURTAIN INTERLOCK (24V)

Control Box

Air Curtain YK01 Output YK02 Output Com

DC OV WH GN BN BU

X3** X6** X7**

Note: Consult i-COMM manual for available output functions. Connect YK0 & YK01 to Air Curtain control. Change YK0 to 1 (on when door not closed).

AIR CURTAIN INTERLOCK (120V) Relay Air Curtain T4(3) Output YK01 Output Com DC OV WH GN BN BU X3** X6** X7** Note: Consult i-COMM manual for available output functions. Connect YK0 & YK01 to Air Curtain control. Change YK0 to 1 (on when door not closed).

SEQUENTIAL INTERLOCK Rel Door1 Door2 Door3 Door4 YK01 X3 YK02 DC YK03 YK04 YK1N YK2N YK3N YK4N DC X3 **REQUIRED I/O SETTINGS:** X3 = 0 Interlock In X4 = 0 Interlock In X5 = 5 Sequential Activation In YK0 = 0 Interlock Out YK1 = 0 Sequential Act. Out YK2 = 0 Sequential Act. Out YK3 = 0 Sequential Act. Out YK4 = 0 Sequential Act. Out Note: Activation of Door 1 will activate Door 2 (if the first door has vice versa) after the first door has closed. Sequence resets after both doors have cycled once.

INTERLOCKS

Note: IF THE DOOR HAS EUROPEAN CE SPECIFICATIONS, OUTPUT YK0 IS NOT AVAILABLE. USE OUTPUTS YK1 & YK2 FOR INTERLOCKING. A 4-DOOR INTERLOCK MAY NOT BE POSSIBLE WITHOUT ADDING A SEPARATE RELAY.

REV	DESCRIPTION	DATE	BY
1.0	INITIAL RELEASE	05/11/10	MM
1.1	REVISION 1	05/11/10	MM
1.2	REVISION 2	05/11/10	MM
1.3	REVISION 3	05/11/10	MM
1.4	REVISION 4	05/11/10	MM
1.5	REVISION 5	05/11/10	MM
1.6	REVISION 6	05/11/10	MM
1.7	REVISION 7	05/11/10	MM
1.8	REVISION 8	05/11/10	MM
1.9	REVISION 9	05/11/10	MM
2.0	REVISION 10	05/11/10	MM

ACTIVATION WIRING

i-COMM 3

7822E050

RITE-HITE DOORS INC.

JUNCTION BOX 575V 2KVA TRANSFORMER / VIRTUAL VISION

REVISION HISTORY

REV	DESCRIPTION	DATE	BY	APPROVED
A	PRODUCTION RELEASE	7/30/2015	RPB	
B	ADD MAIN TAPS	7/28/2015	MDM	

ELECTRICAL KEY:

- Terminal Block
- Terminal Block
- Component Name
- Terminal Estimation
- Local Termination Identification
- Opposite End of Wire

DEFROST TRANSFORMER 2 KVA

WIRING PROVIDED BY END-USER 12 AWG COPPER 90 DEG. C. 600V MIN.

TRANSFORMER MUST BE BORED TO ACCEPT WIRE AND WIRE MUST BE BORED TO ACCEPT ELECTRICAL CODES.

END USER SUPPLIED FUSED DISCONNECT ALL WIRE TO BE UL & CSA (OR 6UL) LISTED

7 x 7 J-BOX

REQUIRED WIRING

WIRING PROVIDED BY END-USER 12 AWG COPPER 90 DEG. C. 600V MIN.

CURTAIN FANS

RECEPTACLES PROVIDED FOR FANS BY END USER. ONE DUPLEX OR TWO SINGLE RECEPTACLES ARE ACCEPTABLE. LABEL RECEPTACLES FOR FAN USE ONLY. USE BOX, POWER TOOLS OR OTHER DEVICES.

CONNECT (1) 120V 1Ø CURTAIN FAN ONLY!
CONNECT (1) 120V 1Ø CURTAIN FAN ONLY!

NOTES:

- ALL WIRES ARE 12 AWG 600 VOLT (UL LISTED) UNLESS OTHERWISE MARKED.
- WIRE HARNESS SHOULD MEET THE FOLLOWING SPECIFICATIONS:
 - UL RC (ANUL) / CSA CERT.
 - AWM100V, 18 GAGE MIN. UNLESS NOTED.
 - 90° C MIN. 600V
 - FUSE HOLDER TIGHTENING TORQUE 22 LB-IN MAX
- CAUTION: ALL BLACK WIRES ARE AT POTENTIALLY LETHAL VOLTAGES.

BRANCH CIRCUIT PROTECTION & FUSING

NOTE: BRANCH CIRCUIT PROTECTION MUST BE SUPPLIED BY THE END USER AND COMPLY WITH ALL NATIONAL AND LOCAL ELECTRICAL CODES. SIZING FOR PROTECTIVE DEVICES MAY BE BASED ON INTERMITTENT DUTY.

VOLTAGE	TOTAL FLA (TOTAL FLA) (1) (2) (3)	F12/13 (1) (2) (3)	FUSING
120, 208	15.7**	15.9**	N/A
220, 230 (60 Hz)	8"	6.6"	10
220, 380 - 415 (50 Hz)	9**	7**	N/A
460 - 480	4"	3.6"	4.5
575	3.2"	2.8"	3.5

LARGEST MOTOR FLA: 1.9 A

* STEP DOWN TRANSFORMER USED
** 208V OR 400V LOAD IS LINE-TO-NEUTRAL CURRENT

WIRE CABLE AS FOLLOWS:

- BK - 0DC1
- WH/CL - DC2
- RD - DC
- GN - 0V

DO NOT TOUCH THESE

DATE	BY	REVISION
10/15/2015	TAH	1

DATE: 10/15/2015
TIME: 10:15 AM
DRAWN BY: TAH
CHECKED BY: TAH
APPROVED BY: TAH
SCALE: 1:1
SHEET NO.: 1
TOTAL SHEETS: 1

DO NOT SCALE DRAWING

DATE: 10/15/2015
TIME: 10:15 AM
DRAWN BY: TAH
CHECKED BY: TAH
APPROVED BY: TAH
SCALE: 1:1
SHEET NO.: 1
TOTAL SHEETS: 1

DEFROST TRANSFORMER 2 KVA

WIRING PROVIDED BY END-USER 12 AWG COPPER 90 DEG. C. 600V MIN.

REQUIRED WIRING

WIRING PROVIDED BY END-USER 12 AWG COPPER 90 DEG. C. 600V MIN.

CONTROL BOX SERVICE PARTS

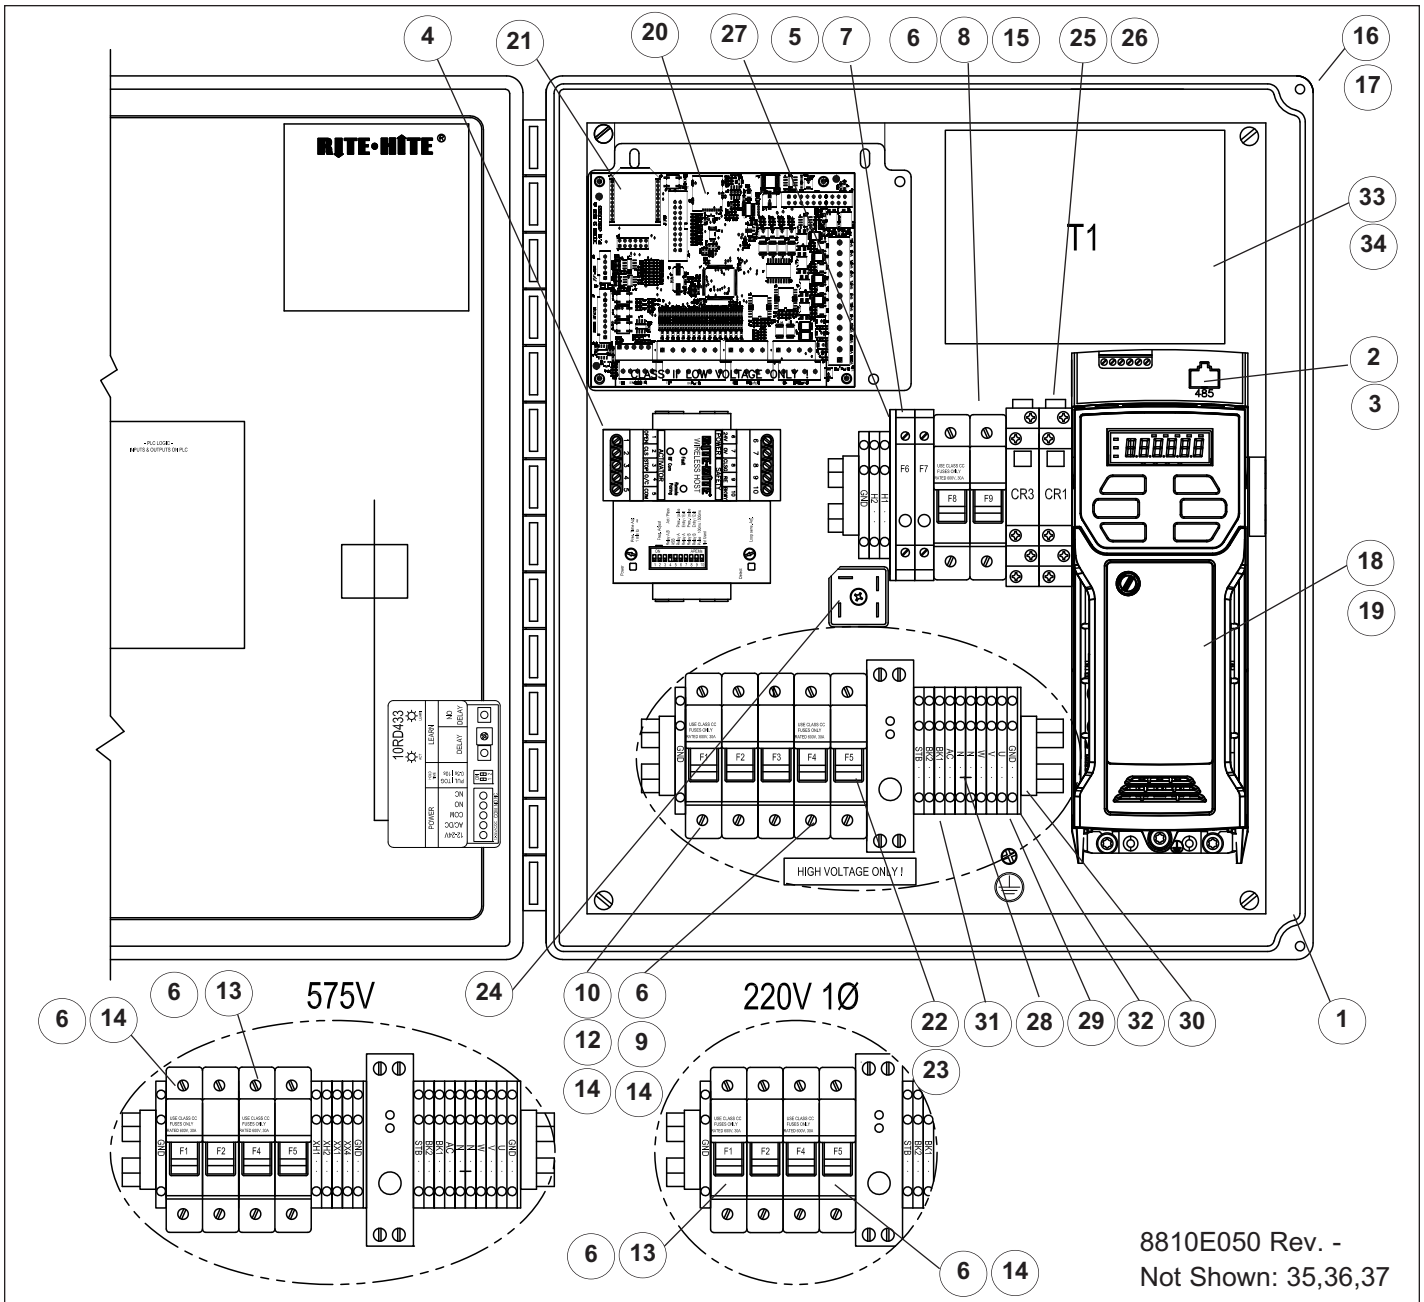


8810E050 Rev. -
Not Shown: 35,36,37

ITEM	QTY	DESCRIPTION	PART #	ITEM	QTY	DESCRIPTION	PART #
1	1	Control Box Assembly, 7100, i-COMM 3	1710	22	1	Power Supply, 24VDC, 30W, CG (VV-no, LZR <2)	65700007
2	1	Adapter, RS-485, M Series	10300019	23	1	Power Supply, 24VDC, 60W, CG (VV=yes, LZR >1)	65700012
3	1	Cable, Inverter, 24/4 UTP	15650290	24	1	Rectifier, Bridge, 35A, 600V	66270006
4	1	Controller, Wireless Act, BTR, 12-24V	17500025	25	1/2	Relay SPDT 10Amp 24VDC (Strobe/Beacon)	66450014
5	1/2	Fuse 1A 250V Time Delay (30W PS)	51000002	26	1/2	Relay Socket, Single Pole 10 Amp 250V	70350002
6	1/2	Fuse Holder Double Pole, 600V, 30A	51000003	27	1	Terminal End Barrier, Fuse Holder	73100019
7	2	Fuse Holder Single Pole, 300V, 12A	51000004	28	11/15	Terminal, PX, Cage, 24A, 3 Hole	73100096
8	0/1	Fuse 2A 250V Time Delay (60W PS)	51000005	29	3/4	Terminal, PX, Cage, 3 Hole, Gnd	73100097
9	0/1	Fuse 3A 600V Time Delay (400/460V)	51000008	30	4	Terminal, PX, End Stop Screwless	73100098
10	1	Fuse Holder, 3 Pole, 600V, 30A (460V)	51000013	31	1	Terminal, PX, Cage, 24A, Jump, 2P	73100099
11	-			32	2/3	Terminal, PX, Cage, 3 Hole, Bar	73100101
12	3	Fuse 10A 600V, CC, KLDR (208/230V)	51000033	33	1	XFMR, 500VA, 208/230/460V:24/120	73550031
13	1/2	Fuse 15A 600V, CC, KLDR (220/575V)	51000051	34	1	XFMR, 500VA, 230/400/460/575V:24/120	73550032
14	3/5	Fuse 6A 600V, CC, KLDR	51000055	35	1	Cage, GUI, 50'	15650343
15	2	Fuse 9A 600V, CC, KLDR	51000064	36	1	Module, Network, Wifi, USB, GUI	51950106
16	4	Enclosure, Mounting Foot	51950018	37	1	GUI (Graphical User Interface)	56150353
17	2	Latch, Quick Release, Kit, Fiberglass	51950021			Refer to Page 41 for Activation Parts List	
18	1	Kit, Inverter, 2HP, 230V, 1-3PH, M200	53701041				
19	1	Kit, Inverter, 2HP, 460V, 3PH, M200	53701042				
20	1	Kit, Controller, i-COMM 3, Replacement	53701043				
21	1	Wireless Interlock Radio	55150354				


ACTIVATION SERVICE PARTS

#	Part #	Description	5700	7100	8000	8600	8900	FSTX	FSTXCL	FSTXFR	FSTXFRLD	FSTXXL	LTSPD	Split2nd
1	11050007	Alarm, Audible, 24AC/DC, 22.5 (I-Zone)	N	N	Y	N	Y	Y	Y	Y	Y	Y	Y	N
2	11050010	Alarm, Audible, 120VAC, 10-TONE, AB	N	Y	Y	Y	Y	Y	Y	Y	Y	Y	Y	N
3	17500025	Controller, Wireless, Act, BTR, 12-24V	N	Y	N	N	Y	Y	Y	Y	Y	Y	Y	Y
4	17500001	Induction Loop Board, 24VDC (<5/28/14)	N	Y	Y	Y	Y	Y	Y	Y	N	Y	N	N
5	17500010	Induction Loop Board, 12/24VDC (=>6/20/12)	N	Y	N	Y	Y	Y	Y	Y	Y	Y	Y	Y
6	52000037	Induction Loop Board Harness (<5/28/14)	N	Y	Y	Y	Y	Y	Y	Y	N	Y	N	N
7	52000056	Induction Loop Board Harness (=>6/20/12)	N	Y	N	Y	Y	Y	Y	Y	Y	Y	Y	Y
8	53700552	Induction Loop, Kit, Single (<5/28/14)	N	Y	Y	Y	Y	Y	Y	Y	N	Y	N	N
9	53700864	Induction Loop, Kit, Dual	N	Y	Y	Y	Y	Y	Y	Y	Y	Y	Y	Y
10	55150279	i-COMM ii LCD Interface	N	Y	N	N	N	Y	Y	Y	Y	Y	Y	Y
11	7622	I-Zone Kit	N	N	Y	N	Y	Y	N	Y	Y	Y	Y	N
12	7636	I-Zone Upgrade Kit, Non FasTrax	N	N	Y	N	Y	N	N	N	N	N	Y	N
13	7637	I-Zone Upgrade Kit, FasTrax	N	N	N	N	N	Y	N	Y	Y	Y	N	N
14	14500774	I-Zone Sensor Bracket Black	N	N	Y	N	Y	Y	N	Y	Y	Y	Y	N
15	14500775	I-Zone Sensor Bracket Gray	N	N	Y	N	Y	Y	N	Y	Y	Y	Y	N
16	14500783	I-Zone Sensor Bracket Stainless	N	N	Y	N	Y	Y	N	Y	Y	Y	Y	N
17	17900110	I-Zone Cover Gray	N	N	Y	N	Y	Y	N	Y	Y	Y	Y	N
18	17900111	I-Zone Cover Black	N	N	Y	N	Y	Y	N	Y	Y	Y	Y	N
19	17900112	I-Zone Cover Stainless	N	N	Y	N	Y	Y	N	Y	Y	Y	Y	N
20	14501212	Motion Sensor, Mounting Bracket	N	Y	Y	Y	Y	Y	Y	Y	Y	Y	Y	Y
21	55200012	Motion Sensor, Remote Programmer	N	Y	Y	Y	Y	Y	Y	Y	Y	Y	Y	Y
22	55200018	Motion Sensor, Falcon XL < 11.5'H	N	Y	Y	Y	Y	Y	Y	Y	Y	Y	Y	Y
23	55200019	Motion Sensor, Falcon >= 11.5'H	N	Y	Y	Y	Y	Y	Y	Y	Y	Y	Y	Y
24	55200021	Motion Sensor, IS40, 12-24V	N	Y	Y	Y	Y	Y	Y	Y	Y	Y	Y	Y
25	55200022	Motion Sensor, LZRI30, 12-35VDC	N	Y	Y	Y	Y	Y	Y	Y	Y	Y	Y	Y
26	55200026	Motion Sensor, MS09, Touchless, 12-24V	N	Y	N	Y	Y	Y	Y	Y	Y	Y	Y	Y
27	55200024	Motion Sensor, IS40XL, 12-24V	N	Y	Y	Y	Y	Y	Y	Y	Y	Y	Y	Y
28	14500024	Photoeye Mounting Bracket	N	Y	Y	Y	Y	Y	Y	Y	Y	Y	Y	Y
29	53700053	Photoeye, 24V, Kit, Thru-beam	N	Y	Y	Y	Y	Y	Y	Y	Y	Y	Y	Y
30	53700122	Photoeye, 24V, Kit, Retroreflective	N	Y	Y	Y	Y	Y	Y	Y	Y	Y	Y	Y
31	66400001	Photoeye, Reflector, 2 3/4" x 2"	N	Y	Y	Y	Y	Y	Y	Y	Y	Y	Y	Y
32	63900002	Photoeye, Retro-Reflective 20-40VAC/10-55VDC	N	Y	Y	Y	N	Y	Y	Y	Y	Y	Y	Y
33	69300004	Photoeye, Thru-beam Source 20-40VAC/10-55VDC	N	Y	Y	Y	Y	Y	Y	Y	Y	Y	Y	Y
34	63900005	Photoeye, Thru-beam Receiver 20-40VAC/10-55VDC	N	Y	Y	Y	Y	Y	Y	Y	Y	Y	Y	Y
35	63900048	Photoeye, Light Curtain, Receiver, (CE)	N	N	N	N	N	Y	N	Y	Y	N	N	N
36	63900049	Photoeye, Light Curtain, Transmitter, (CE)	N	N	N	N	N	Y	N	Y	Y	N	N	N
37	72700213	Pull Cord, Assembly, w/Bracket, Standard	N	Y	Y	Y	Y	Y	Y	Y	Y	Y	Y	Y
38	72700214	Pull Cord, Assembly, w/Bracket, Heated	N	Y	Y	Y	Y	Y	Y	Y	Y	N	N	N
39	72700270	Pull Cord, Wireless	N	Y	Y	N	N	Y	Y	Y	Y	Y	Y	Y
40	72700030	Push Button Station Single Green	N	Y	Y	Y	Y	Y	Y	Y	Y	Y	Y	Y
41	72700102	Push Button Station, Open/E-Stop/Close, Nema 4X	N	N	N	N	N	N	N	Y	Y	N	Y	Y
42	72700269	Push Button, Single, Wireless	N	Y	N	N	N	Y	Y	Y	Y	Y	Y	Y
43	66250020	Radio Control, RCVR, BEA, 433, 12-24V, 1 FN (=>8/26/14)	N	Y	Y	Y	Y	Y	Y	Y	Y	Y	Y	Y
44	73750078	Radio Control, Trans, BEA, 433, 1 BTN (=>8/26/14)	N	Y	Y	Y	Y	Y	Y	Y	Y	Y	Y	Y
45	73750079	Radio Control, Trans, BEA, 433, 2 BTN (=>8/26/14)	N	Y	Y	Y	Y	Y	Y	Y	Y	Y	Y	Y
46	73750080	Radio Control, Trans, BEA, 433, 3 BTN (=>8/26/14)	N	Y	Y	Y	Y	Y	Y	Y	Y	Y	Y	Y
47	11280002	Radio Control Ant w/15' Cable, 318 MHZ (<8/26/14)	N	Y	Y	Y	Y	Y	Y	Y	Y	Y	Y	Y
48	53700068	Radio Control, 24V, Kit, 318 MHZ (<8/26/14)	N	Y	Y	Y	Y	Y	Y	Y	Y	Y	Y	Y
49	66250016	Radio RCVR, 24V 318 MHZ (<8/26/14)	N	Y	Y	Y	Y	Y	Y	Y	Y	Y	Y	Y
50	66250017	Radio RCVR, 24V 300 MHZ (<8/26/14)	N	Y	Y	Y	Y	Y	Y	Y	Y	Y	Y	Y
51	73750002	Radio TRANS, 300 MHZ, BTN, 4 (<8/26/14)	N	Y	Y	Y	Y	Y	Y	Y	Y	Y	Y	Y
52	73750015	Radio TRANS, 318 MHZ, BTN, 1 (<8/26/14)	N	Y	Y	Y	Y	Y	Y	Y	Y	Y	Y	Y
53	73750018	Radio TRANS, 318 MHZ, BTN, 3 (<8/26/14)	N	Y	Y	Y	Y	Y	Y	Y	Y	Y	Y	Y
54	73750019	Radio TRANS, 318 MHZ, BTN, 2 (<8/26/14)	N	Y	Y	Y	Y	Y	Y	Y	Y	Y	Y	Y
55	54270030	Strobe 120VAC Amber	N	Y	Y	Y	Y	Y	Y	Y	Y	Y	Y	Y
56	54270031	Strobe 120VAC Red	N	Y	Y	Y	Y	Y	Y	Y	Y	Y	Y	Y
57	54270036	Light, Dok Lok, Assy, 12/24 LED	N	N	N	N	N	Y	Y	Y	Y	Y	Y	Y
58	53700567	Switch, Disconnect w/Handle	N	Y	Y	Y	Y	Y	Y	Y	Y	Y	Y	Y
59	72700011	Switch, Selector, 2 Pos, Key	N	Y	Y	Y	Y	Y	Y	Y	Y	Y	Y	Y
60	72700072	Switch, Selector, 2 Pos (Socket p/n: 17200012)	N	Y	Y	Y	Y	Y	Y	Y	Y	Y	Y	Y
61	72700144	Switch, Selector, 3 Pos, 3 Pole, 12A	Y	N	N	N	N	N	N	N	N	N	N	N
62	VRTLV	Virtual Vision, Kit, Stand Alone	N	Y	Y	Y	Y	Y	Y	Y	Y	Y	Y	Y
63	53701031	Virtual Vision Stand Alone Junction Box	N	Y	Y	Y	Y	Y	Y	Y	Y	Y	Y	Y
64	7623	Virtual Vision, Kit, FSTX/FR/LTSPD	N	N	N	N	N	N	Y	N	N	N	Y	Y
65	7624	Virtual Vision, Kit, FSTXCL	N	N	N	N	N	N	Y	N	N	N	N	N
66	7628	Virtual Vision, Kit, FSTXXL	N	N	N	N	N	N	N	N	N	N	N	N
67	53700862	Warning Device Kit, Relay, i-COMM	N	Y	Y	Y	Y	Y	Y	Y	Y	Y	Y	Y
68	53700863	Warning Device Kit, Relay, PLC	N	N	Y	Y	Y	N	N	N	N	N	N	N
69	53700306	Kit Activation Service Parts (loop, pe, pull, push)	N	Y	Y	Y	Y	Y	Y	Y	Y	Y	Y	Y
#	Part #	Description (Last updated: 08.29.17)	5700	7100	8000	8600	8900	FSTX	FSTXCL	FSTXFR	FSTXFRLD	FSTXXL	LTSPD	Split2nd

SS PANEL SERVICE PARTS

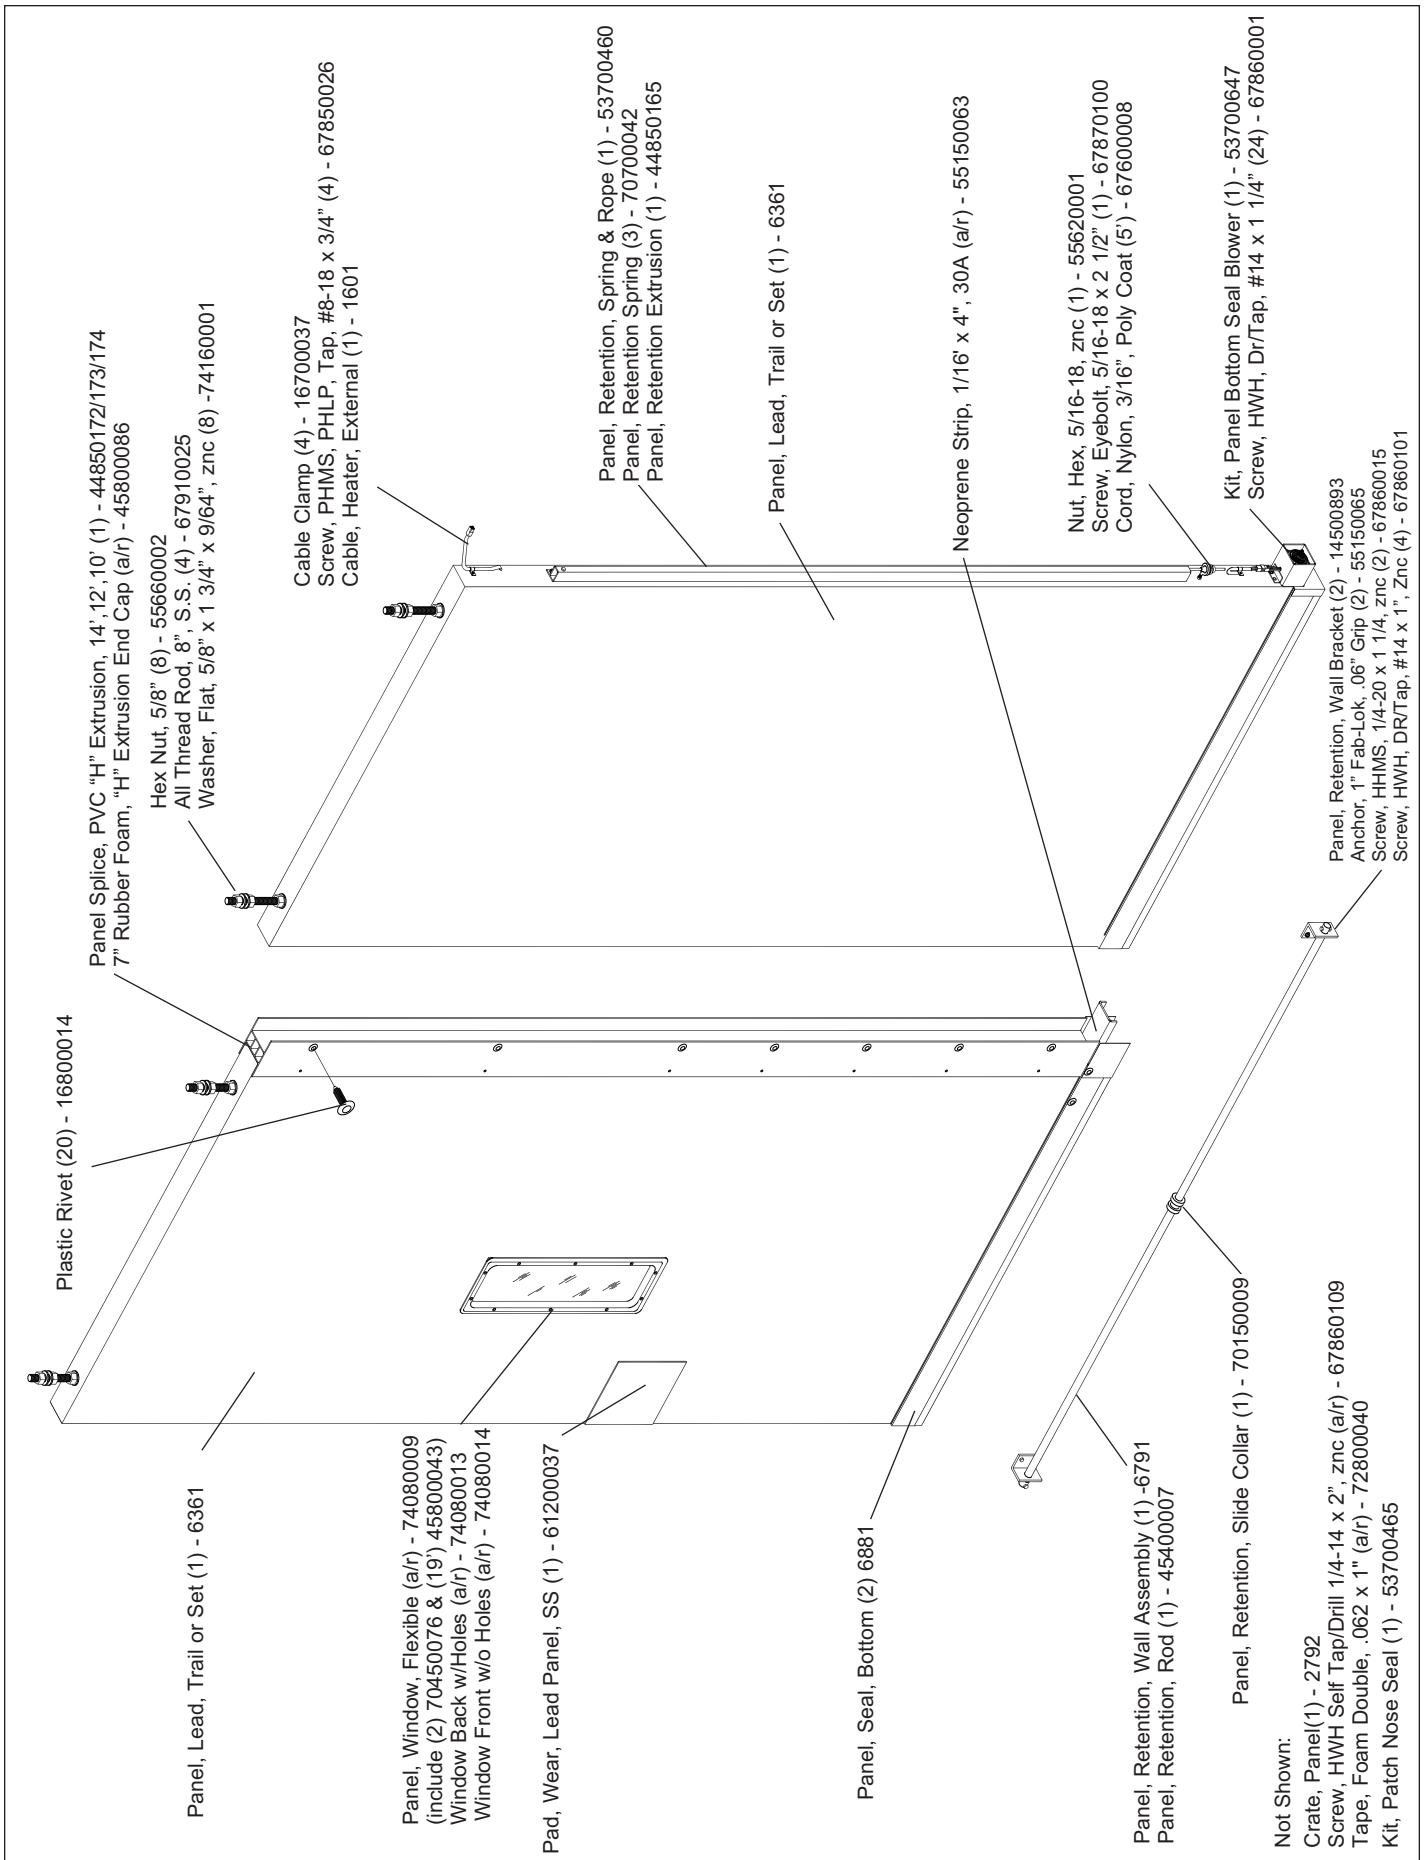


JUNCTION BOX SERVICE PARTS

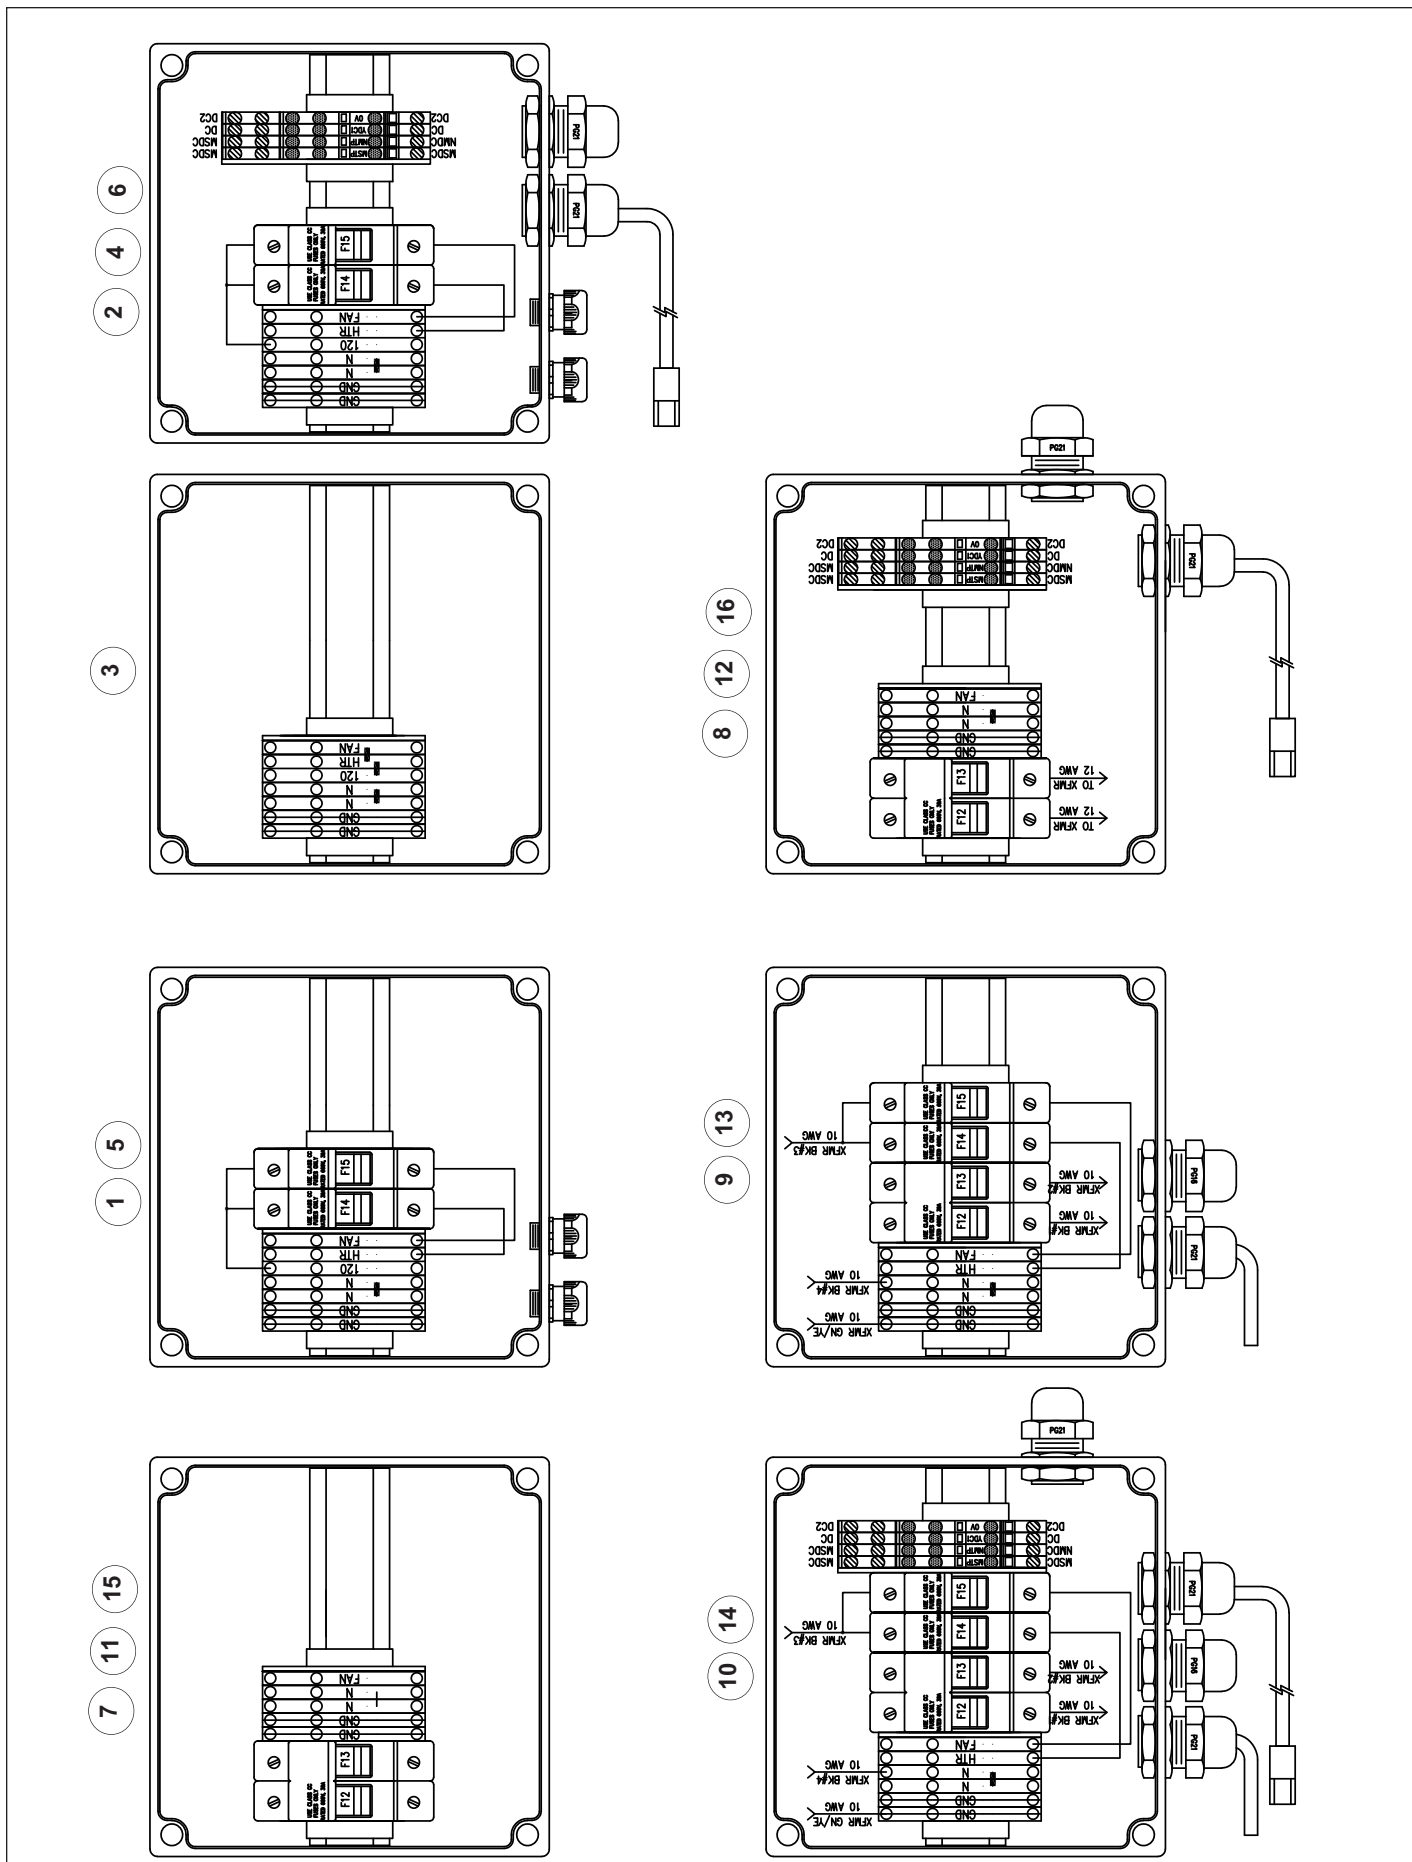

JUNCTION BOX SERVICE PARTS


#	Virtual vision	Canadian Specs	120V	230V	Stepdown			Junction Box Description	Part Number	Transformer Description	Part Number
					230V	460V	575V				
1	-	-	X	-	-	-	JBOX,FRZ,120V	53530030	-	-	
2	-	X	X	-	-	-	JBOX,FRZ,120V,CAN	53530032	-	-	
3	X	X	X	-	-	-	JBOX,FRZ,120V,CAN,VRTLV	53530033	-	-	
4	X	-	X	-	-	-	JBOX,FRZ,120V,VRTLV	53530031	-	-	
5	-	-	-	X	-	-	JBOX,FRZ,220V	53530034	-	-	
6	-	X	-	-	X	-	JBOX,FRZ,230V,2KVA XFMR	53530036	XFMR,2.0KVA,480/240:240/120	73550024	
7	X	X	-	-	X	-	JBOX,FRZ,230V,2KVA XFMR,VRTLV	53530037	XFMR,2.0KVA,480/240:240/120	73550024	
8	X	-	-	X	-	-	JBOX,FRZ,220V,VRTLV	53530035	-	-	
9	-	-	-	-	X	-	JBOX,FRZ,460V,3KVA XFMR	53530038	XFMR,3KVA,480/240:240/120	73550027	
10	-	X	-	-	X	-	JBOX,FRZ,460V,2KVA XFMR	53530040	XFMR,2.0KVA,480/240:240/120	73550024	
11	X	X	-	-	X	-	JBOX,FRZ,460V,2KVA XFMR,VRTLV	53530041	XFMR,2.0KVA,480/240:240/120	73550024	
12	X	-	-	-	X	-	JBOX,FRZ,460V,3KVA XFMR,VRTLV	53530039	XFMR,3KVA,480/240:240/120	73550027	
13	-	-	-	-	-	X	JBOX,FRZ,575V,3KVA XFMR	53530042	XFMR,3KVA,600:240/120	73550026	
14	-	X	-	-	-	X	JBOX,FRZ,575V,2KVA XFMR	53530044	XFMR,2.0KVA,600:240/120	73550017	
15	X	X	-	-	-	X	JBOX,FRZ,575V,2KVA XFMR,VRTLV	53530045	XFMR,2.0KVA,600:240/120	73550017	
16	X	-	-	-	-	X	JBOX,FRZ,575V,3KVA XFMR,VRTLV	53530043	XFMR,3KVA,600:240/120	73550026	

BP DOOR SERVICE PARTS

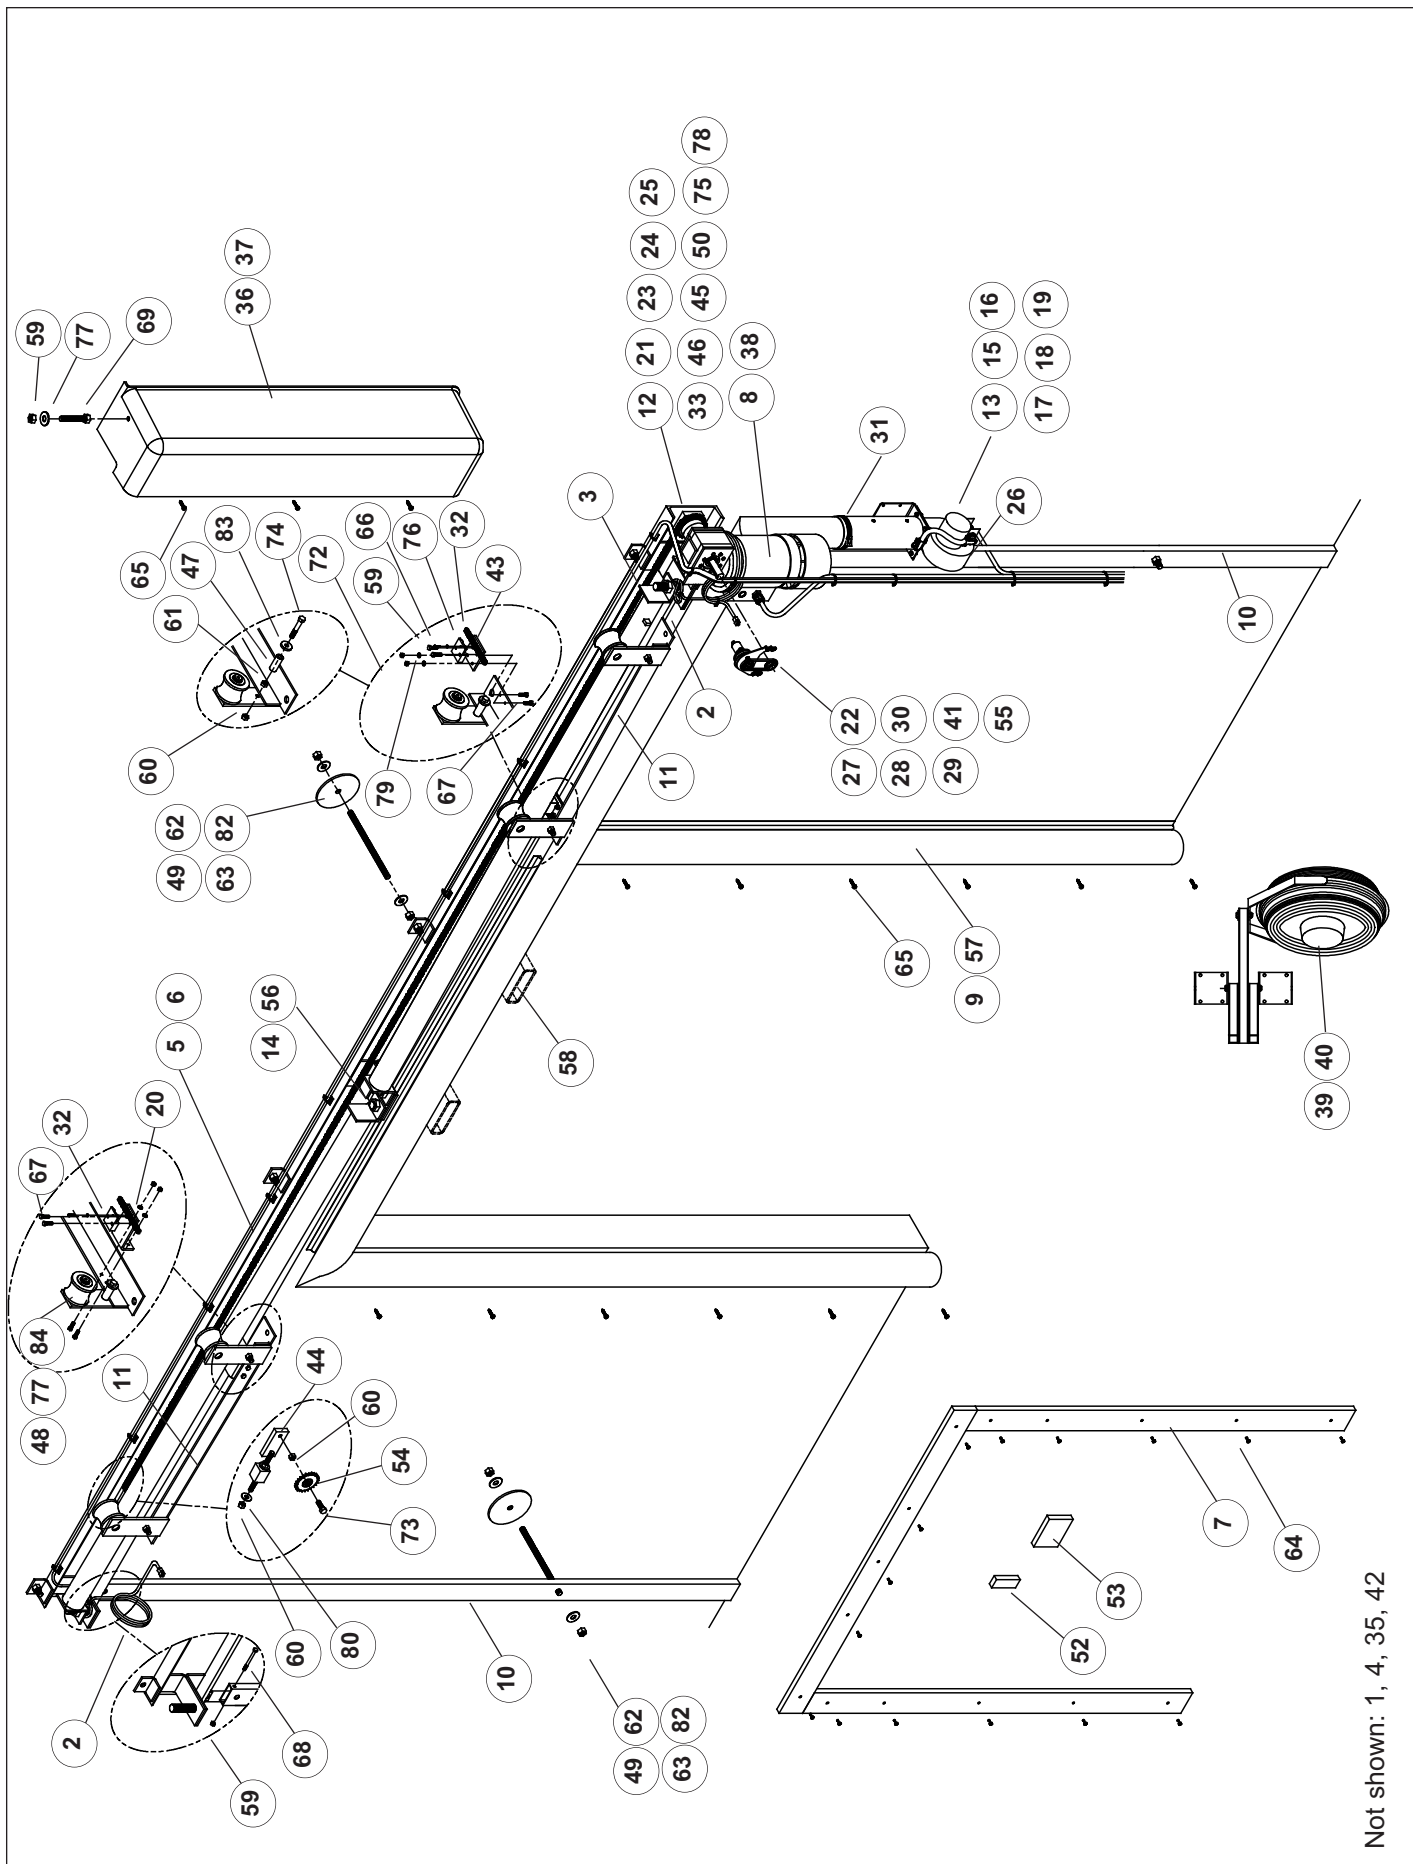

Not shown: 1, 4, 35, 42


SS DOOR SERVICE PARTS

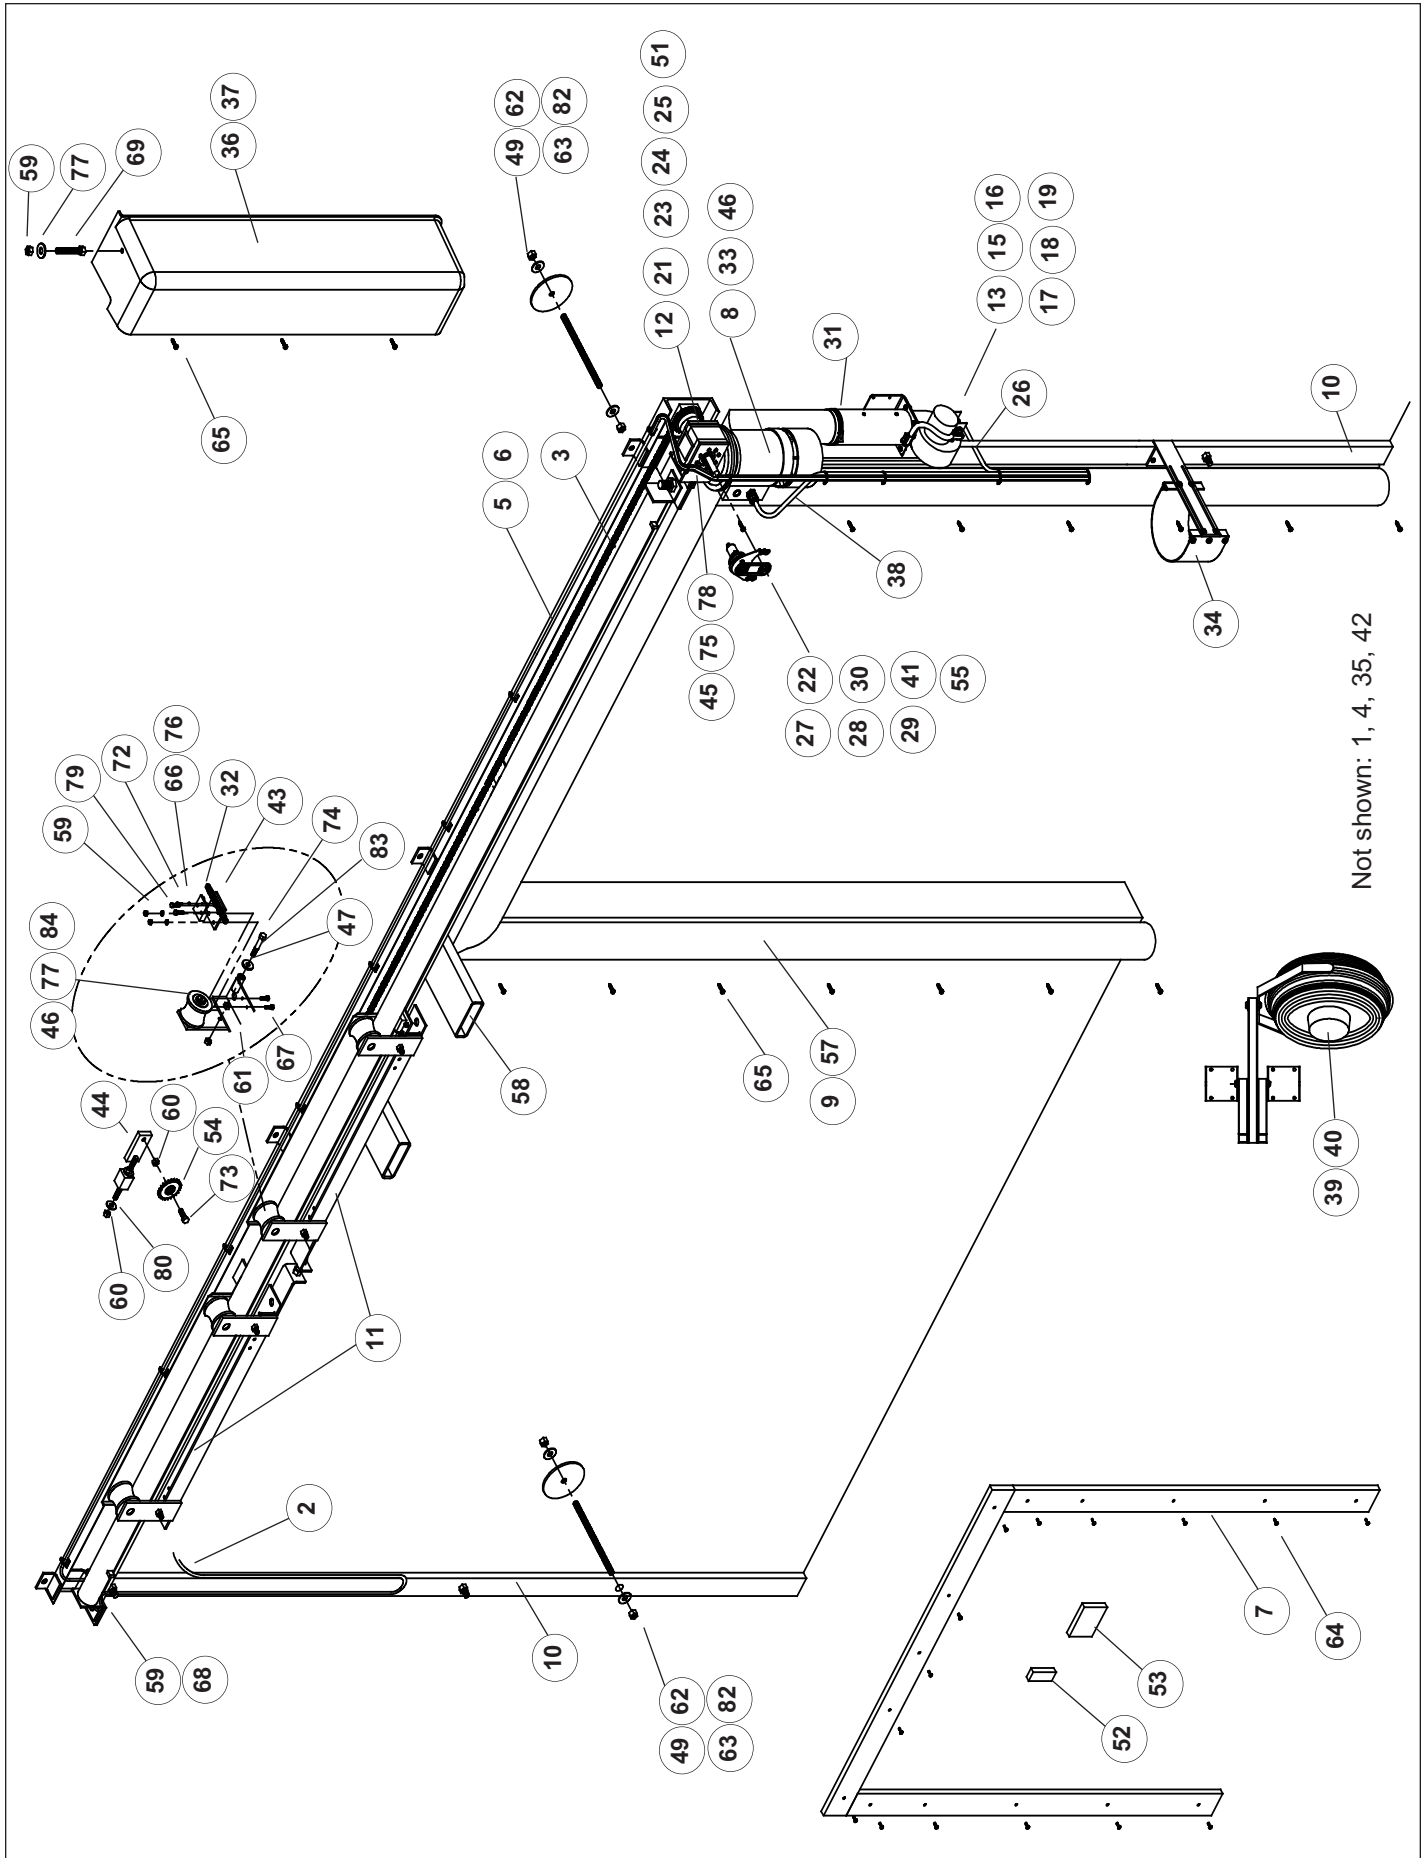


DOOR SERVICE PARTS

ITEM	QTY	DESCRIPTION	P/N	ITEM	QTY	DESCRIPTION	P/N
1	1	Door Assembly	7100	44	1	Drive Chain Tensioner	65000430
2	1	Cable, Panel Heater, Drive or Non-Drive	1591	45	-	n/a	
3	a/r	Drive Chain, #40	1655	46	1	Retaining Ring	67020052
4	1	Door Crate	2791	47	4	Header Trolley Roller, Bottom	67200046
5	1	Header Weldment (specify RHD/LHD)	4653	48	4	Header Trolley Roller Assembly	67200052
6	1	Header Assembly (specify RHD/LHD)	5220	49	10/12	Thru-Bolt All Thread Rods, 5/8"-11 x 12"	67900042
7	1	Kit, Poly Lumber	5337	50	1	Gearbox Shaft, 7100, BP, Encoder	68950239
8	1	Motor/Brake Assembly, 7100	5544	51	1	Gearbox Shaft, 7100, SS, Encoder	68950240
9	1	Seal, Perimeter Ass'y (Specify Drive & Storage)	6879	52	6	Shim, Support Tube, 3", 7100	69000008
10	2	Support Post	7266	53	6	Shim, Header, 10", 7100	69000009
11	1/2	Header Trolley (specify SS-R/L, Bi-Part)	7385	54	1	Sprocket, Idler	70800028
12	1	Gearbox Bushing	12500036	55	1	Sprocket, #25, 24T, 1" Bore, Plastic	70800047
13	1	Blower 140 CFM 115V (Thermal Air Seal)	13250025	56	9"	Drive Chain Wear Pad Tape	72800040
14	1	Drive Chain Wear Pad	13000041	57	1	Seal, Perimeter Track (18')	73400002
15	1	Kit, Blower, Heater, Air seal, 110V	13250080	58	2	Header Lifting Bracket	73870033
16	1	Kit, Blower, Heater, Air seal, 230V	13250081	59	2	Nut, Hex, 5/16-18, Znc	55620001
17	1	Kit, Blower, Cooler, Air seal, 120V	13250082	60	6	Nut, Hex, 1/2-13, Znc	55650001
18	1	Kit, Blower, Cooler, Air seal, 230V	13250083	61	4	Nut, Hex, Lock, 1/2-13, Znc	55650004
19	1	Kit, Blower, Heater, Air Seal (Canada)	13250084	62	20/24	Nut, Hex, 5/8-11, Znc	55660001
20	1	Drive Chain Attachment, LH Trolley	14500831	63	10/12	Backer plate, 1/8" x 6" Ø, Znc	65000723
21	1	Gearbox, Plate, Weldment, RHD	14501411	64	a/r	Fab Lok, 5/16" x 1.8"	66840016
22	1	Bracket, Encoder, 172.1	14501412	65	40	Screw, HWHSMS, #14 x 1 1/4", Znc	67850001
23	1	Gearbox, Plate, Weldment, LHD	14501414	66	1	Screw, RHMS PHLP, #10-24 x 3/4", Znc	67850030
24	1	Bracket, Drive Shroud, Encoder, RHD, 7100	14501450	67	8	Screw, HWH, DR/Tap, #14 x 1", Znc	67860101
25	1	Bracket, Drive Shroud, Encoder, LHD, 7100	14501453	68	2	Screw, HHMS, 5/16-18 x 3 1/2", Gr5, Znc	67870015
26	20/50'	Cable, Blower	15650204	69	1	Screw, Carriage, 5/16-18 x 2 1/2", Znc	67870034
27	1	Encoder Cable 4M	15650256	70	-	n/a	
28	1	Encoder Cable 8M	15650257	71	-	n/a	
29	1	Encoder Cable 17M	15650258	72	2	Screw, HHMS, 5/16-18 x 1 1/2", Gr8, Znc	67870102
30	1	Chain, #25, Roller, 16", Nyltron, GS	16600063	73	1	Screw, HHMS, 1/2-13 x 1 1/2", Gr5, znc	67900005
31	1	Clamp, Nose, Snap lock, 2-5" STNLS	16700020	74	2	Screw, HHMS, 1/2-13 x 4", Gr5, znc	67900023
32	1	Drive Chain Trolley Clamp	16700035	75	8	Screw, HHMS, M6-1.0x16MM, GR8	67930006
33	1	Key, Gearbox, 1/4" SQ x 3 1/2"	53550010	76	2	Washer, Lock, Split, #10, Znc	74100001
34	1	Panel Guide (S.S. only)	53700458	77	2	Washer, Flat, 1/4 x 5/8 x .050, SS	74110003
35	1	Kit, Spare Parts Box (not shown)	53700468	78	8	Washer, Lock, Split, 1/4", znc	74110004
36	1	Kit, Shroud, Motor, RHD	53700480	79	2	Washer, Lock, Split, 5/16, Znc	74120002
37	1	Kit, Shroud, Motor, LHD	53700481	80	2	Washer, Flat, 5/16, Znc	74120003
38	1	Kit, 7100, Cable, Motor, 20'	53700637	81	2	Washer, Flat, 1/2 x 1 3/8" x 7/64", Znc	74150001
39	1	Kit, Curtain Fan, 115V, 1Ø	53700769	82	20/24	Washer, Flat, 5/8 x 1-3/4 x 9/64, Znc	74160001
40	1	Kit, Curtain Fan, 220V, 1Ø	53700770	83	4	Washer, Trolley	74170021
41	1	Kit, Encoder Assembly, 172.1, 7100	53701004	84	2	Screw, BHMS, Socket, 1/4-20 x 1/2"	67860110
42	1	Kit, 7100, Jbox, Assy, Panel Htr	53701038				
43	1	Drive Chain Attachment, RH Trolley	65000424				


SERVICE PARTS

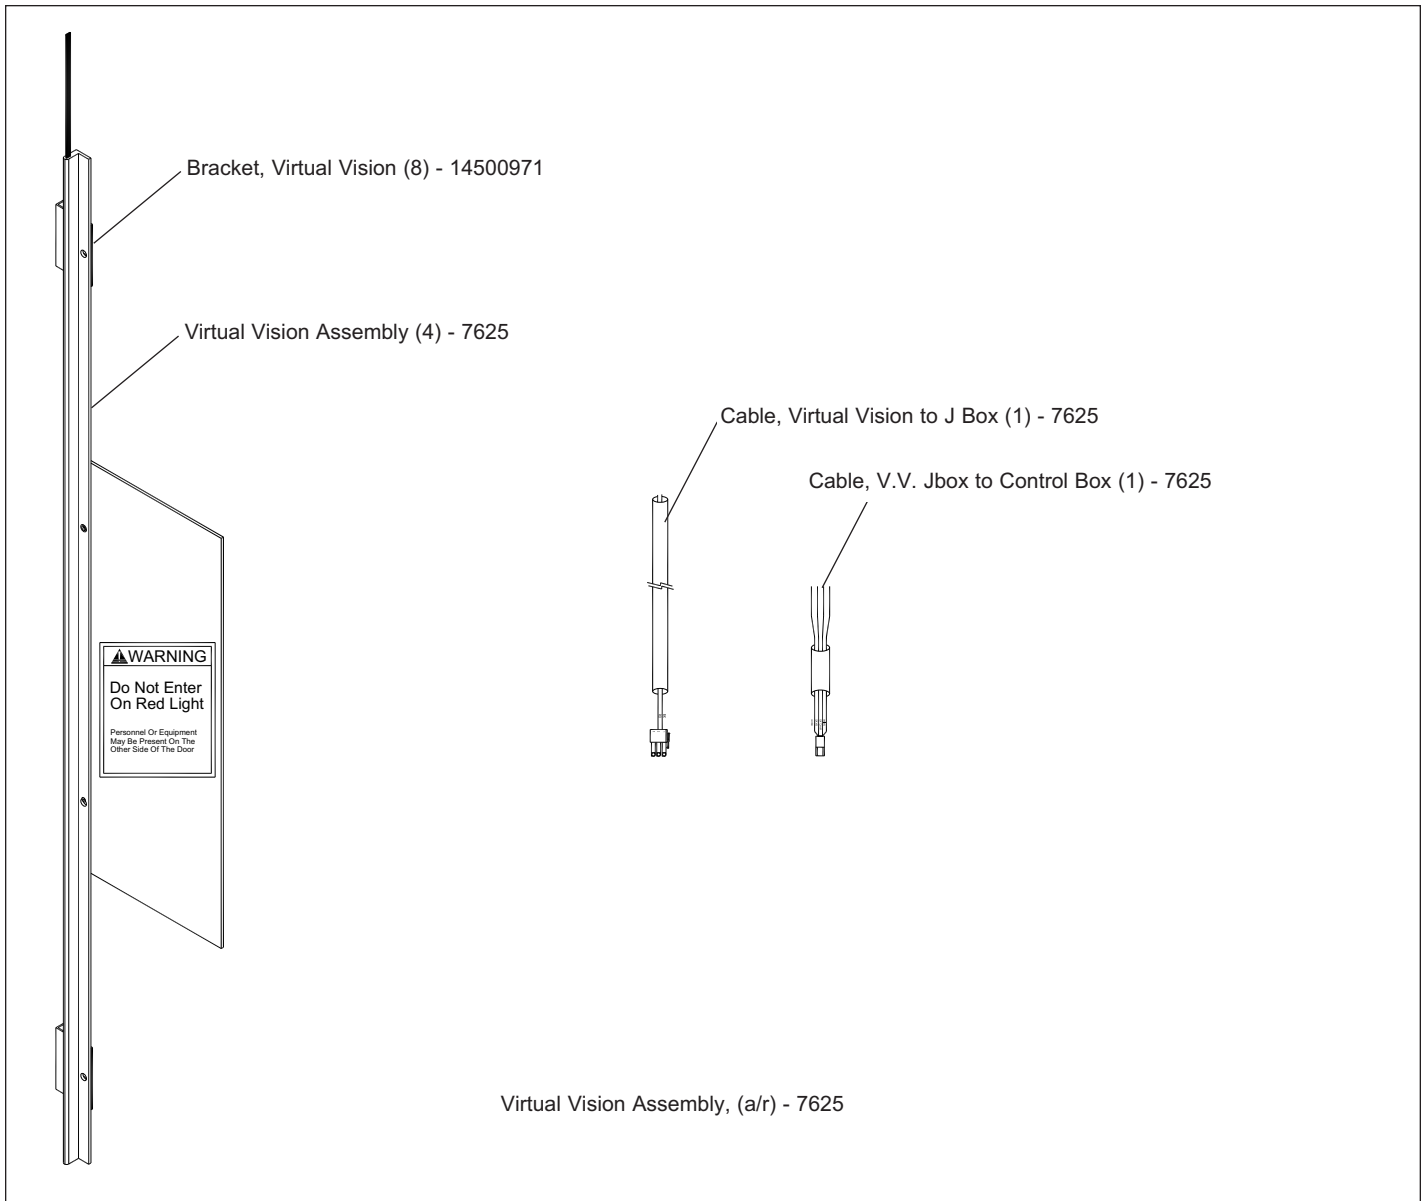

ARCH DWG BI-PART SINGLE BLOWER

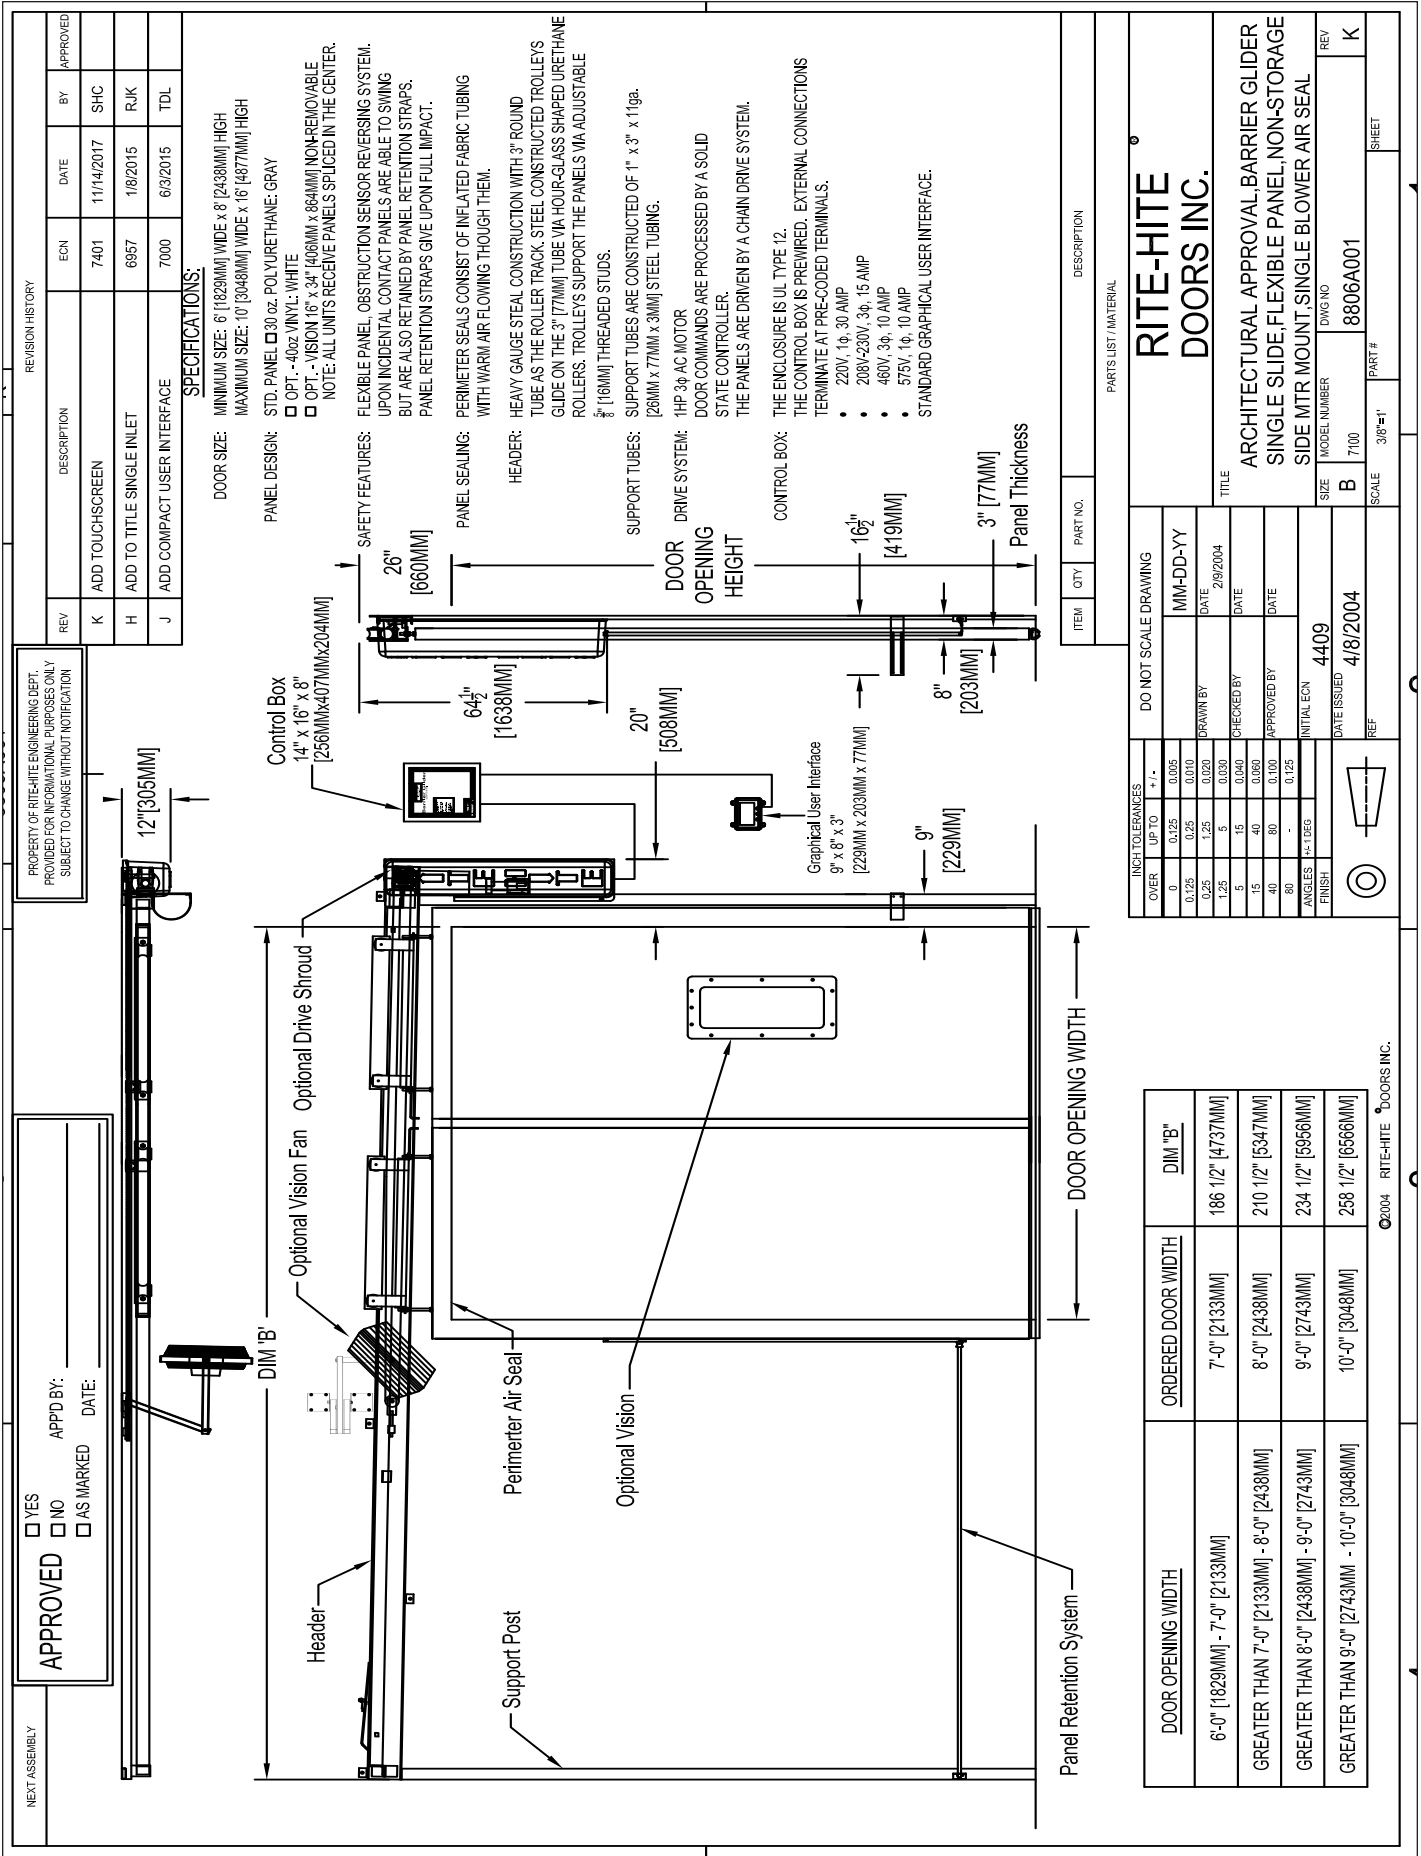

ARCH DWG BI-PART DUAL BLOWER

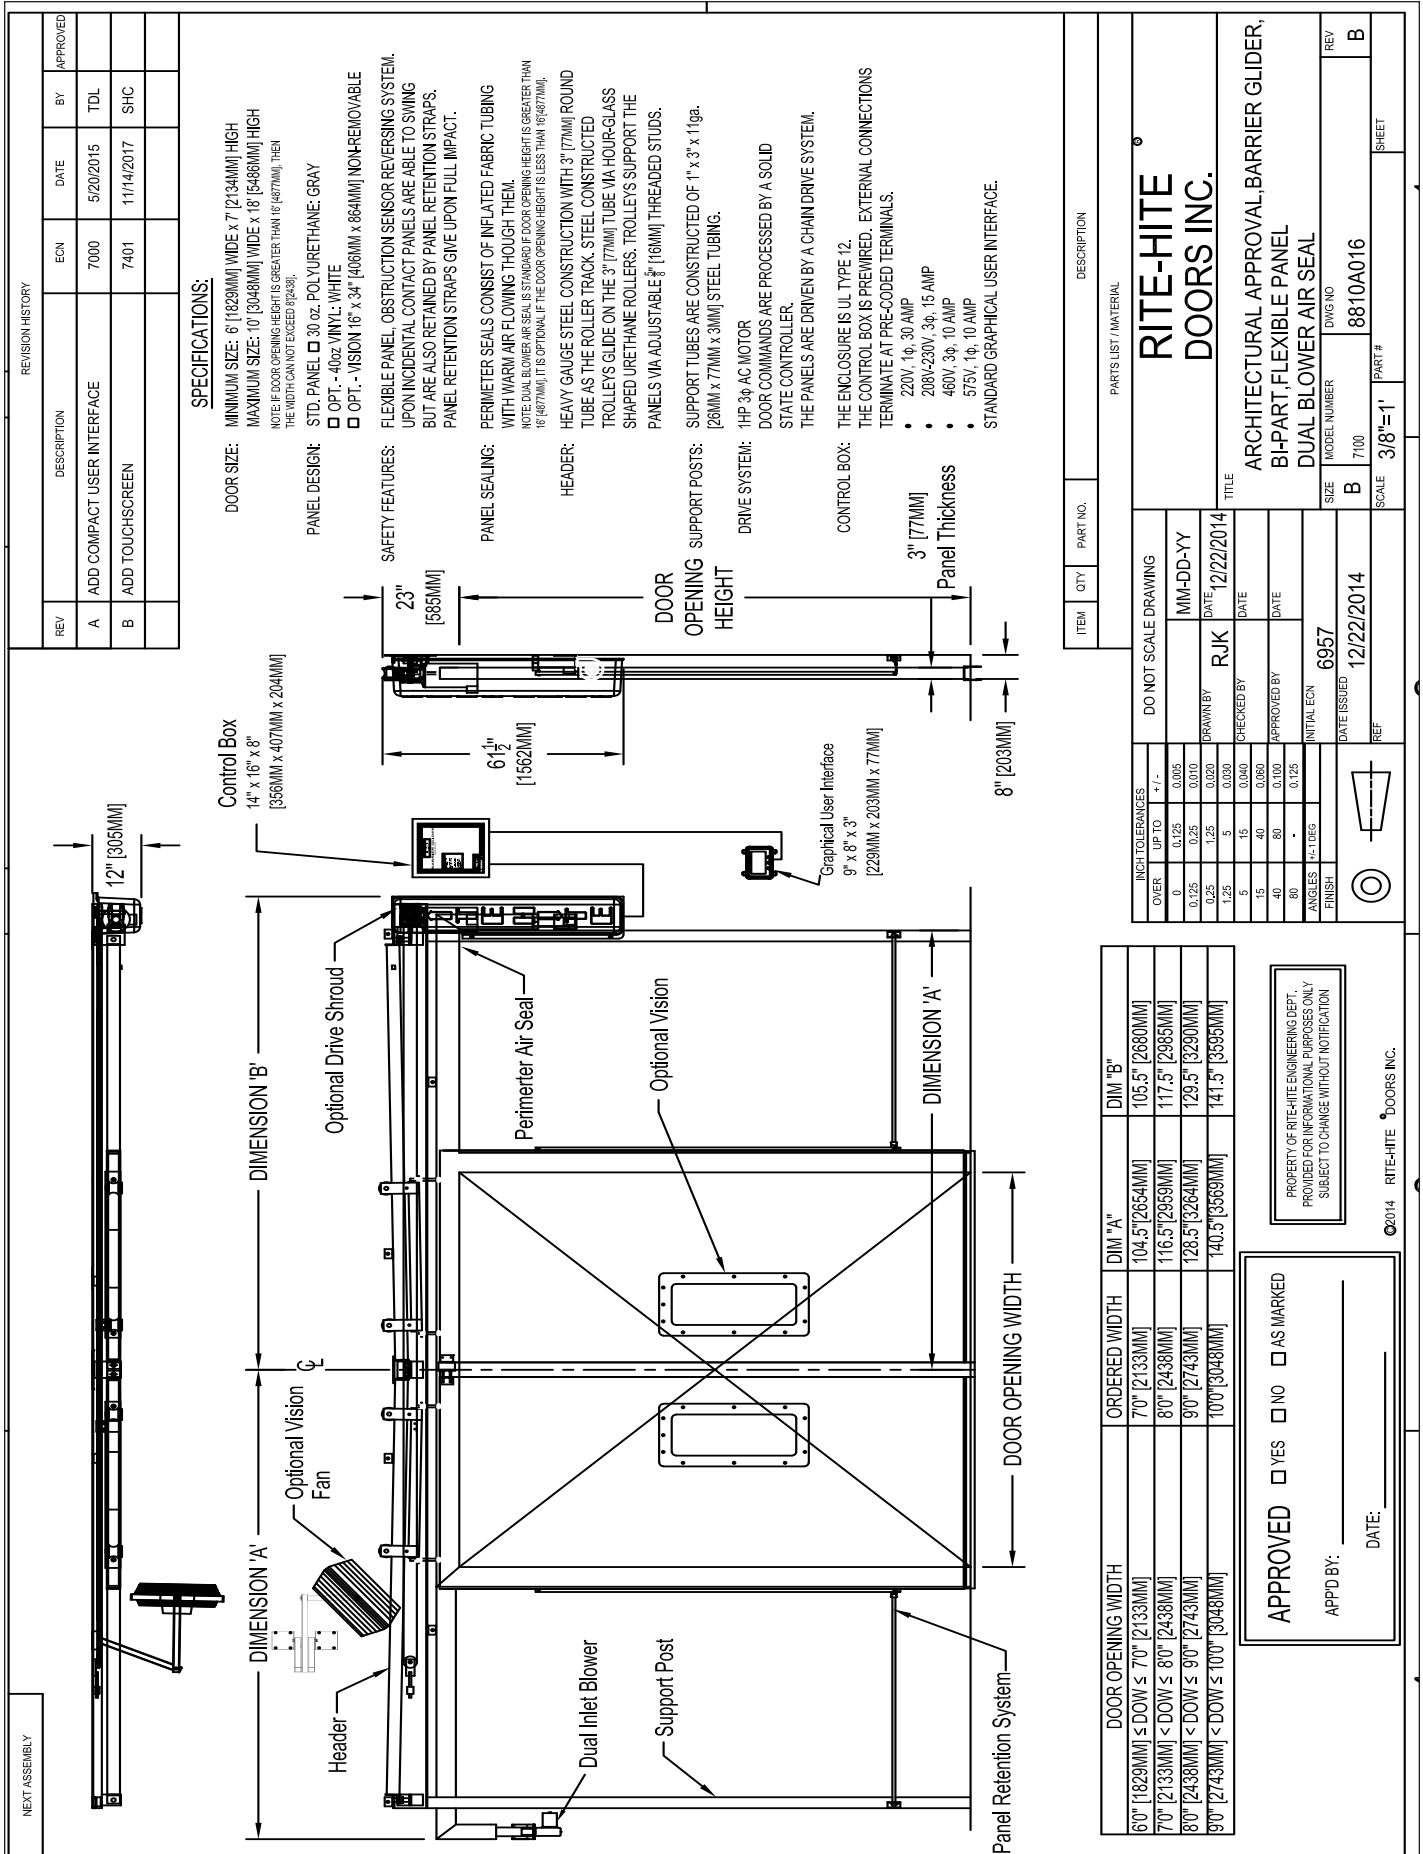

SPECIFICATIONS:

- DOOR SIZE:**
 - MINIMUM SIZE: 6' [1829MM] WIDE x 7' [2134MM] HIGH
 - MAXIMUM SIZE: 10' [3048MM] WIDE x 18' [5486MM] HIGH
 - NOTE: IF DOOR OPENING HEIGHT IS GREATER THAN 16' [4877MM], THEN THE WIDTH CANNOT EXCEED 9[4]3[6].
- PANEL DESIGN:**
 - STD. PANEL □ 30 oz. POLYURETHANE: GRAY
 - OPT. - VISION 16" x 34" [406MM x 864MM] NON-REMOVABLE
 - OPT. - 40oz VINYL: WHITE
- SAFETY FEATURES:**
 - FLEXIBLE PANEL, OBSTRUCTION SENSOR REVERSING SYSTEM, UPON INCIDENTAL CONTACT PANELS ARE ABLE TO SWING BUT ARE ALSO RETAINED BY PANEL RETENTION STRAPS. PANEL RETENTION STRAPS GIVE UPON FULL IMPACT.
- PANEL SEALING:**
 - PERIMETER SEALS CONSIST OF INFLATED FABRIC TUBING WITH WARM AIR FLOWING THROUGH THEM.
 - NOTE: DUAL BLOWER AIR SEAL IS STANDARD FOR DOOR OPENING HEIGHT IS GREATER THAN 16' [4877MM]. IT IS OPTIONAL IF THE DOOR OPENING HEIGHT IS LESS THAN 16' [4877MM].
- HEADER:**
 - HEAVY GAUGE STEEL CONSTRUCTION WITH 3" [77MM] ROUND TUBE AS THE ROLLER TRACK. STEEL CONSTRUCTED TROLLEYS GLIDE ON THE 3" [77MM] TUBE VIA HOUR-GLASS SHAPED URETHANE ROLLERS. TROLLEYS SUPPORT THE PANELS VIA ADJUSTABLE 1/8" [16MM] THREADED STUDS.
- SUPPORT TUBES:**
 - SUPPORT TUBES ARE CONSTRUCTED OF 1" x 3" x 11ga. [26MM x 77MM x 3MM] STEEL TUBING.
- DRIVE SYSTEM:**
 - 1HP 3φ AC MOTOR
 - DOOR COMMANDS ARE PROCESSED BY A SOLID STATE CONTROLLER.
 - THE PANELS ARE DRIVEN BY A CHAIN DRIVE SYSTEM.
- CONTROL BOX:**
 - THE ENCLOSURE IS UL TYPE 12.
 - THE CONTROL BOX IS PREWIRED. EXTERNAL CONNECTIONS TERMINATE AT PRE-CODED TERMINALS.
 - 220V, 1φ, 30 AMP
 - 208V-230V, 3φ, 15 AMP
 - 460V, 3φ, 10 AMP
 - 575V, 1φ, 10 AMP
 - STANDARD GRAPHICAL USER INTERFACE.

REV	DESCRIPTION	ECN	DATE	BY	APPROVED
A	ADD COMPACT USER INTERFACE	7000	5/20/2015	TDL	
B	ADD TOUCHSCREEN	7401	11/14/2017	SHC	

PARTS LIST / MATERIAL		DESCRIPTION	
RITE-HITE DOORS INC.			
ARCHITECTURAL APPROVAL, BARRIER GLIDER, BI-PART, FLEXIBLE PANEL DUAL BLOWER AIR SEAL			
MODEL NUMBER	DWG NO	REV	SHEET
7100	8810A016	B	B
SCALE	3/8"=1'		

DO NOT SCALE DRAWING	MM-DD-YY	DATE	12/22/2014
DRAWN BY	RJK	CHECKED BY	
APPROVED BY		DATE	
INITIAL ECN	6957	DATE ISSUED	12/22/2014
REF		SCALE	3/8"=1'

INCH TOLERANCES	UP TO	+ / -
OVER	0	0.005
	0.125	0.010
	0.25	0.015
	0.375	0.020
	0.5	0.030
	0.625	0.040
	0.75	0.050
	0.875	0.060
	1.0	0.070
	1.125	0.080
	1.25	0.090
	1.375	0.100
	1.5	0.125
FINISH	ANGLES 1:1-1:1	

DOOR OPENING WIDTH	ORDERED WIDTH	DIM "A"	DIM "B"
60" [1829MM] ≤ DOW ≤ 70" [2133MM]	70" [2133MM]	104.5" [2654MM]	105.5" [2680MM]
70" [2133MM] < DOW ≤ 80" [2438MM]	80" [2438MM]	116.5" [2959MM]	117.5" [2985MM]
80" [2438MM] < DOW ≤ 90" [2743MM]	90" [2743MM]	128.5" [3264MM]	129.5" [3290MM]
90" [2743MM] < DOW ≤ 100" [3048MM]	100" [3048MM]	140.5" [3589MM]	141.5" [3615MM]


APPROVED YES NO AS MARKED

APP'D BY: _____ DATE: _____


PROPERTY OF RITE-HITE ENGINEERING DEPT. PROVIDED FOR INFORMATIONAL PURPOSES ONLY. SUBJECT TO CHANGE WITHOUT NOTIFICATION.

©2014 RITE-HITE DOORS INC.

ARCH DWG SS RHD, LH SLIDE SINGLE BLOWER

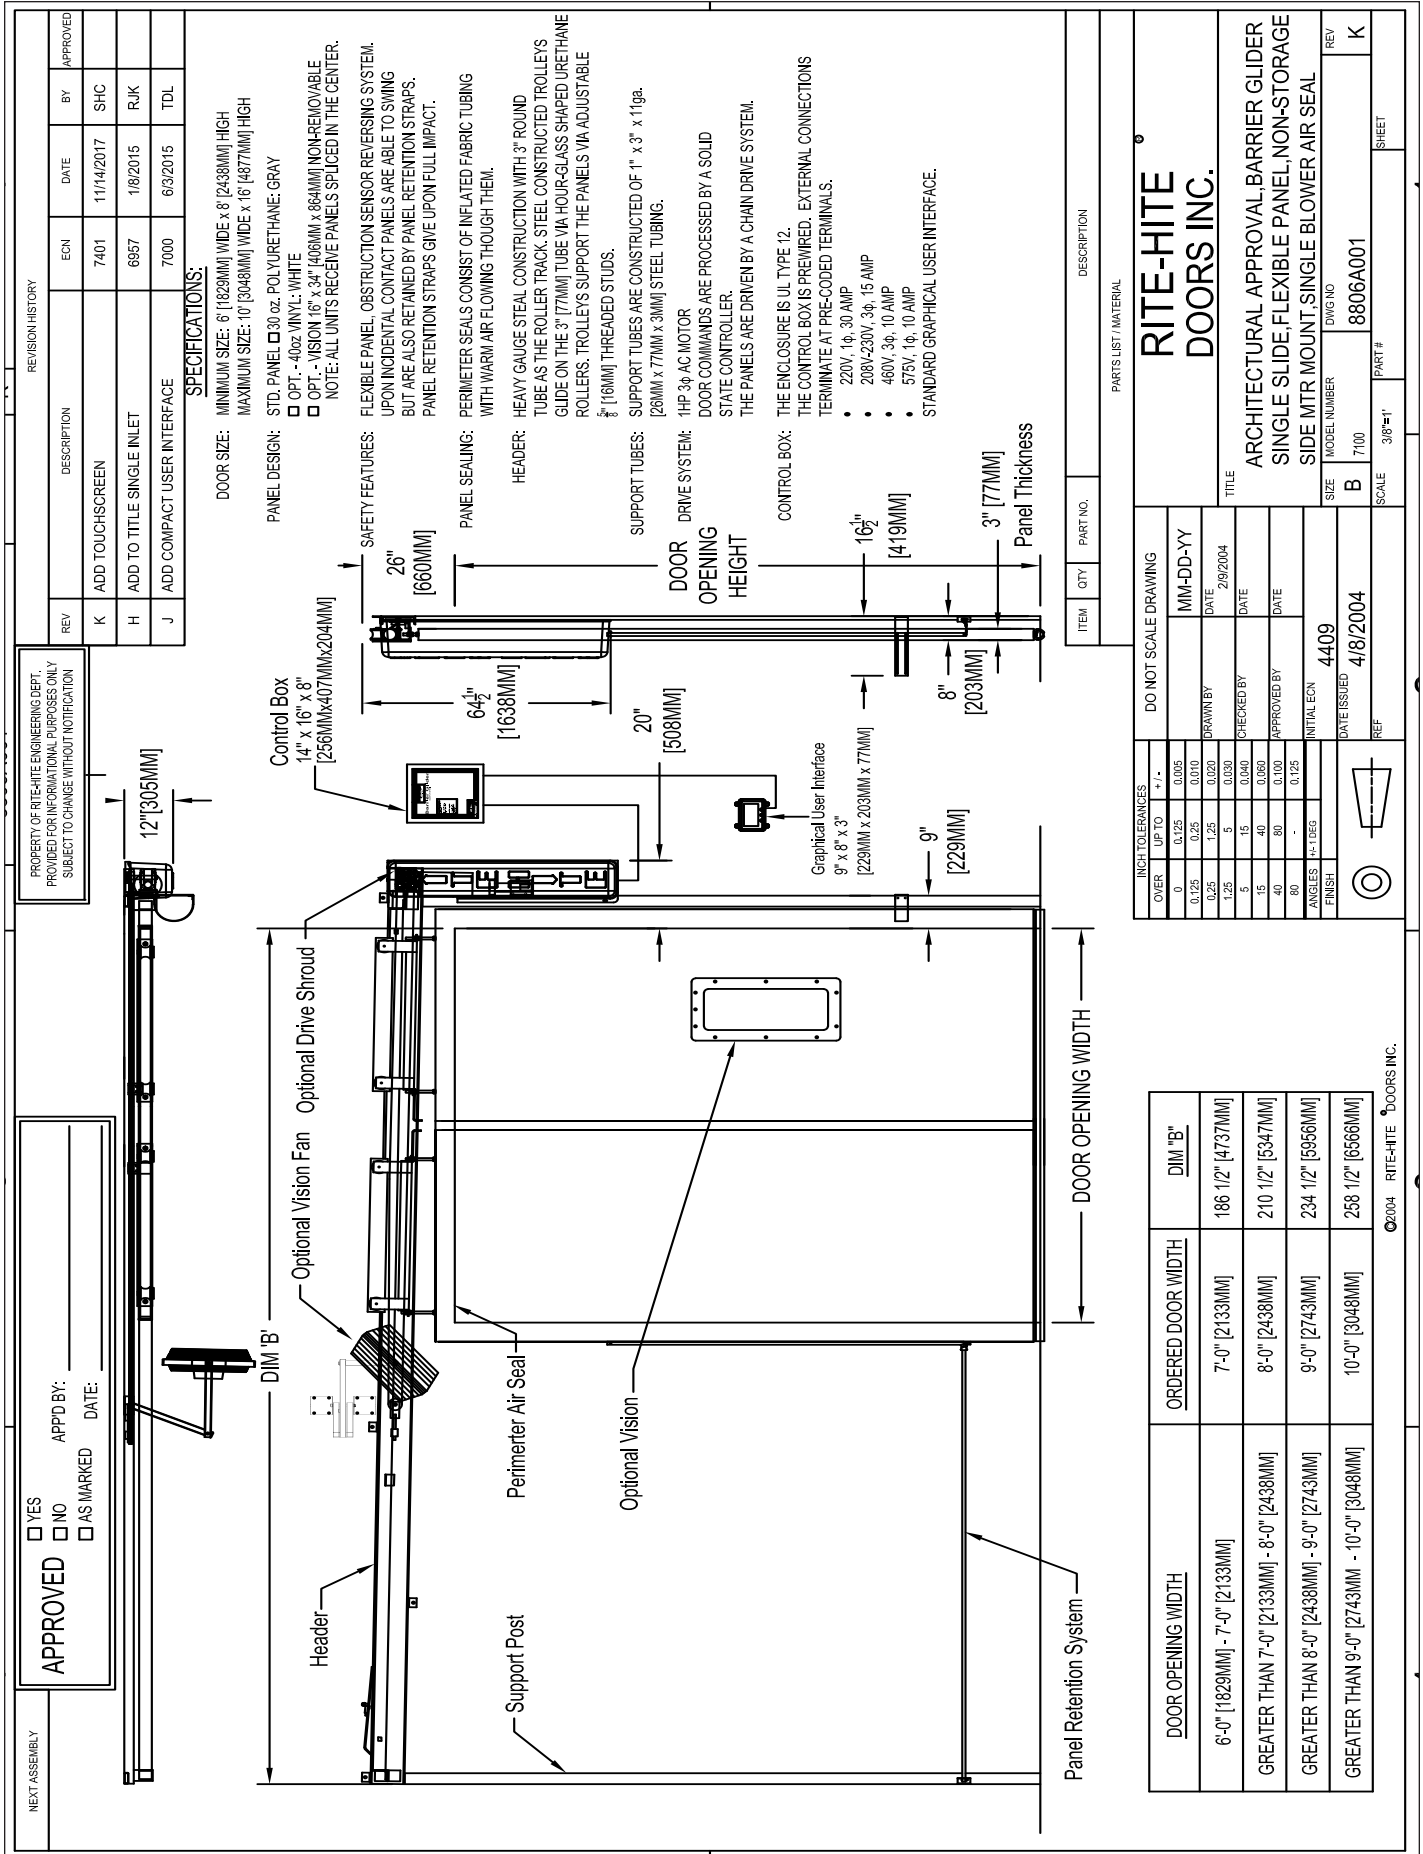

ARCH DWG SS LHD, LH SLIDE SINGLE BLOWER

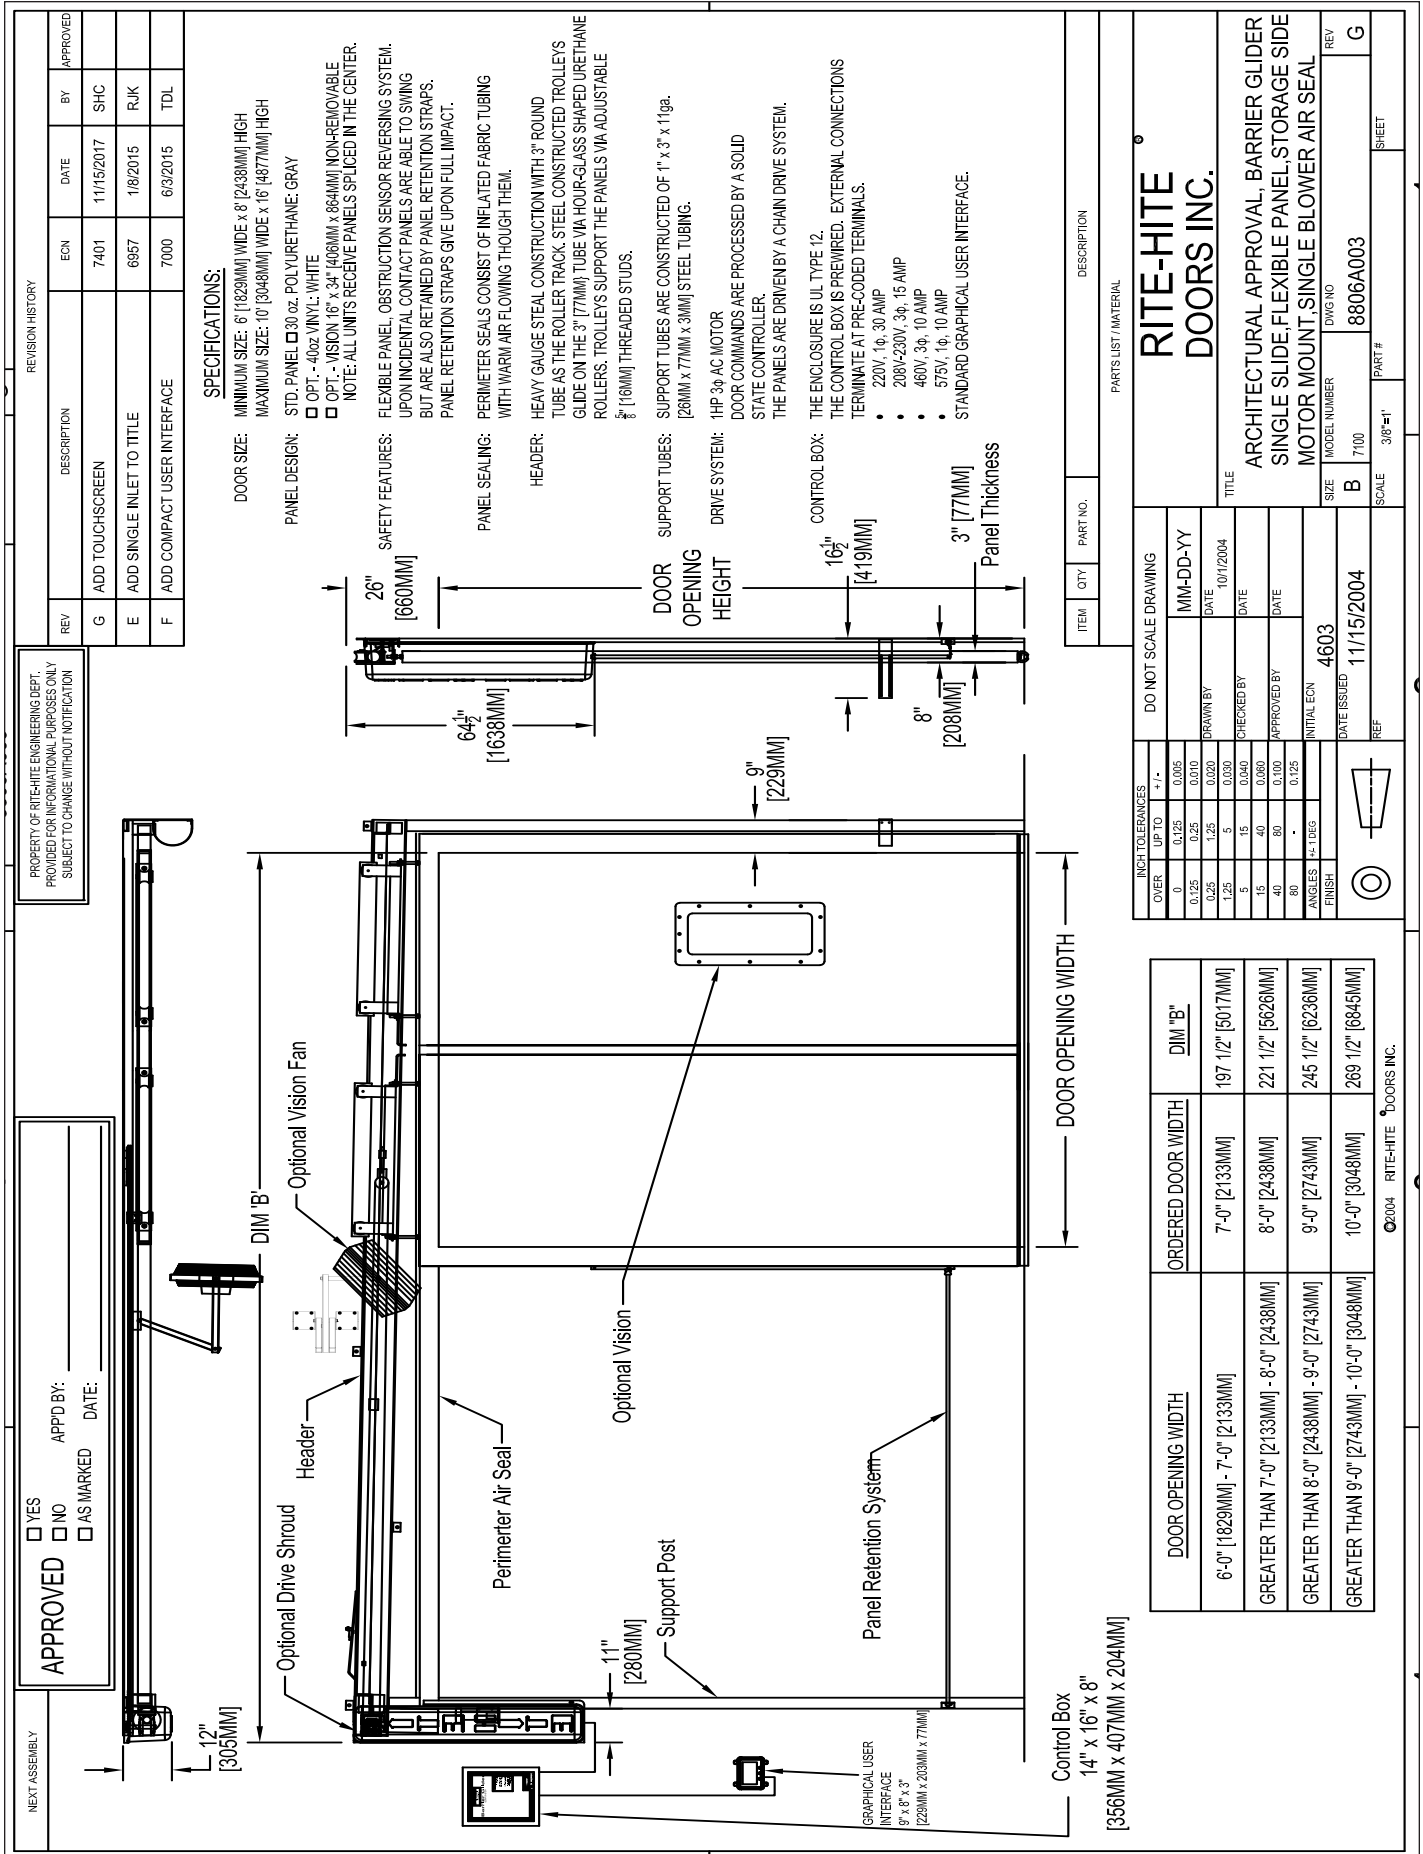

PROPERTY OF RITE-HITE ENGINEERING DEPT.
PROVIDED FOR INFORMATIONAL PURPOSES ONLY
SUBJECT TO CHANGE WITHOUT NOTIFICATION

APPROVED YES NO
AS MARKED APP'D BY: _____ DATE: _____

REVISION HISTORY

REV	DESCRIPTION	E/CN	DATE	BY	APPROVED
G	ADD TOUCHSCREEN	7401	11/15/2017	SHC	
E	ADD SINGLE INLET TO TITLE	6957	1/8/2015	RJK	
F	ADD COMPACT USER INTERFACE	7000	6/3/2015	TDL	

SPECIFICATIONS:

DOOR SIZE: MINIMUM SIZE: 6" [1829MM] WIDE x 8" [2438MM] HIGH
MAXIMUM SIZE: 10" [3048MM] WIDE x 16" [4877MM] HIGH

PANEL DESIGN:
 STD. PANEL 30 oz. POLYURETHANE, GRAY
 OPT. - 40oz. VINYL: WHITE
 OPT. - VISION 16" x 34" [406MM x 864MM] NON-REMOVABLE
 NOTE: ALL UNITS RECEIVE PANELS SPLICED IN THE CENTER.

SAFETY FEATURES:
 FLEXIBLE PANEL, OBSTRUCTION SENSOR REVERSING SYSTEM.
 UPON INCIDENTAL CONTACT PANELS ARE ABLE TO SWING
 BUT ARE ALSO RETAINED BY PANEL RETENTION STRAPS.
 PANEL RETENTION STRAPS GIVE UPON FULL IMPACT.

PANEL SEALING:
 PERIMETER SEALS CONSIST OF INFLATED FABRIC TUBING
 WITH WARM AIR FLOWING THROUGH THEM.

HEADER:
 HEAVY GAUGE STEEL CONSTRUCTION WITH 3" ROUND
 TUBE AS THE ROLLER TRACK. STEEL CONSTRUCTED TROLLEYS
 GLIDE ON THE 3" [77MM] TUBE VIA HOUR-GLASS SHAPED URETHANE
 ROLLERS. TROLLEYS SUPPORT THE PANELS VIA ADJUSTABLE
 3/8" [16MM] THREADED STUDS.

DOOR SUPPORT TUBES: SUPPORT TUBES ARE CONSTRUCTED OF 1" x 3" x 11ga.
 [28MM x 77MM x 3MM] STEEL TUBING.

DRIVE SYSTEM: 1HP 3p AC MOTOR
 DOOR COMMANDS ARE PROCESSED BY A SOLID
 STATE CONTROLLER.
 THE PANELS ARE DRIVEN BY A CHAIN DRIVE SYSTEM.

CONTROL BOX: THE ENCLOSURE IS UL TYPE 12.
 THE CONTROL BOX IS PREWIRED. EXTERNAL CONNECTIONS
 TERMINATE AT PRE-CODED TERMINALS.
 • 220V, 1p, 30 AMP
 • 208V-230V, 3p, 15 AMP
 • 460V, 3p, 10 AMP
 • 575V, 1p, 10 AMP
 STANDARD GRAPHICAL USER INTERFACE.

PARTS LIST / MATERIAL

ITEM	QTY	PART NO.	DESCRIPTION
------	-----	----------	-------------

ARCHITECTURAL APPROVAL, BARRIER GLIDER
 SINGLE SLIDE, FLEXIBLE PANEL, STORAGE SIDE
 MOTOR MOUNT, SINGLE BLOWER AIR SEAL

REV	DATE	BY	DESCRIPTION
G			

MODEL NUMBER: 8806A003
 DWG NO: 8806A003
 PART #

DO NOT SCALE DRAWING


MM-DD-YY	DATE	DATE	DATE
MM-DD-YY	10/1/2004		

4603
 11/15/2004
 REF

DOOR OPENING WIDTH	ORDERED DOOR WIDTH	DIM "B"
6'-0" [1829MM]	7'-0" [2133MM]	197 1/2" [5017MM]
GREATER THAN 7'-0" [2133MM]	8'-0" [2438MM]	221 1/2" [5628MM]
GREATER THAN 8'-0" [2438MM]	9'-0" [2743MM]	245 1/2" [6239MM]
GREATER THAN 9'-0" [2743MM]	10'-0" [3048MM]	269 1/2" [6845MM]

©2004 RITE-HITE DOORS INC.

ARCH DWG SS RHD, LH SLIDE DUAL BLOWER

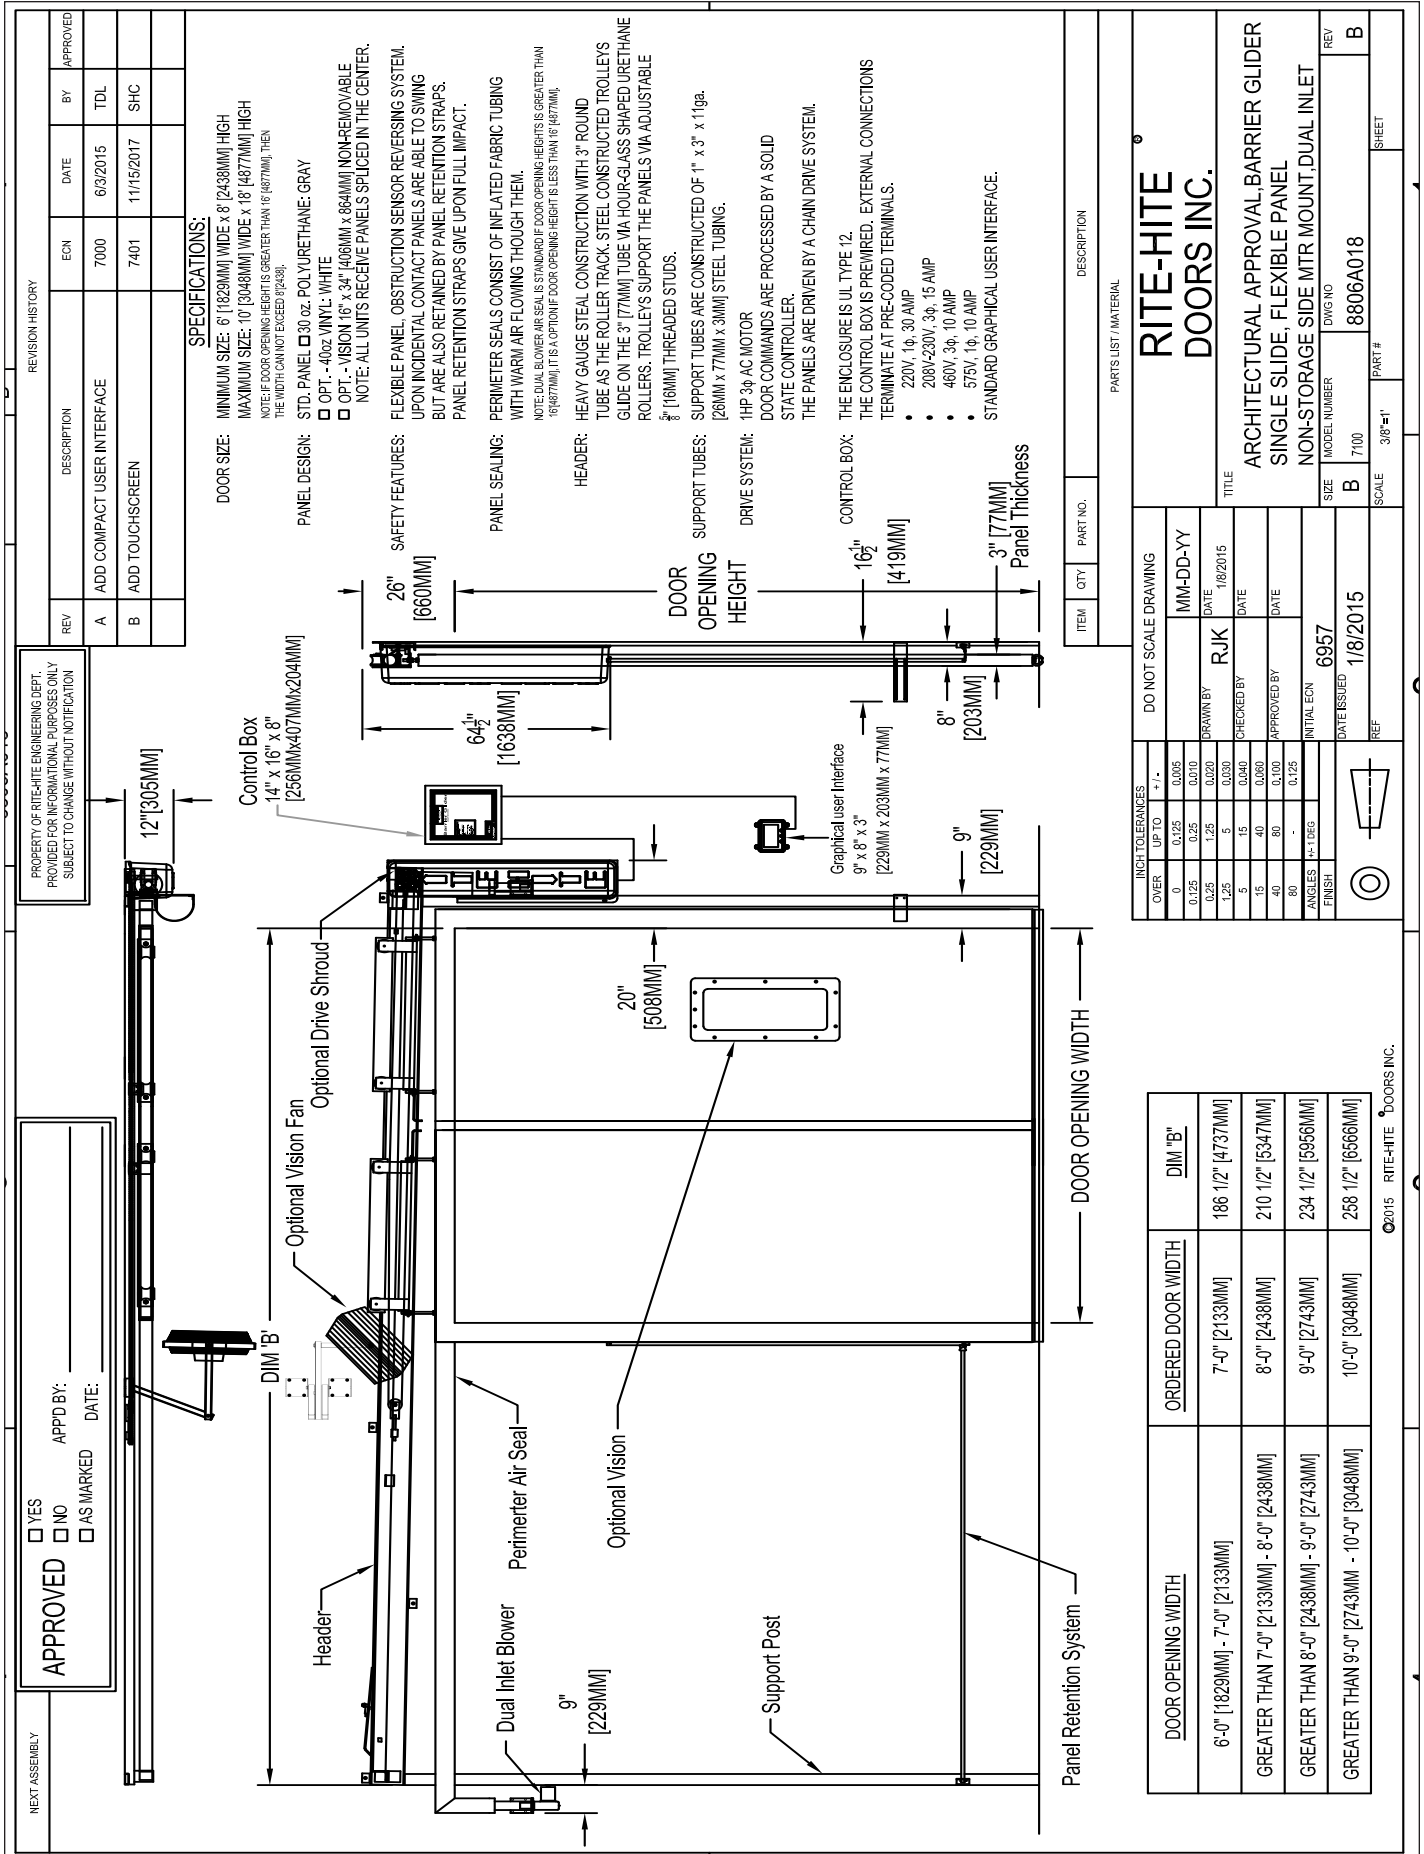

RITE-HITE DOORS INC.

ARCHITECTURAL APPROVAL, BARRIER GLIDER SINGLE SLIDE, FLEXIBLE PANEL NON-STORAGE SIDE MTR MOUNT, DUAL INLET

INCH TOLERANCES	OVER	UP TO	FINISH
0	0.125	0.25	0.005
0.125	0.25	0.5	0.010
0.25	0.5	1.0	0.020
0.5	1.0	2.0	0.030
1.0	2.0	5.0	0.040
2.0	5.0	15.0	0.050
5.0	15.0	40.0	0.100
15.0	40.0	80.0	0.125
40.0	80.0	125.0	0.150

DO NOT SCALE DRAWING

DATE: 1/8/2015

SCALE: 3/8"=1'

MODEL NUMBER: 7100

REV: B

DATE ISSUED: 1/8/2015

INITIALS: RJK

DATE CHECKED BY: _____

DATE APPROVED BY: _____

DATE ISSUED: 1/8/2015

INITIALS: _____

DATE ISSUED: 1/8/2015

INITIALS: _____

DOOR OPENING WIDTH	ORDERED DOOR WIDTH	DIM "B"
6'-0" [1829MM] - 7'-0" [2133MM]	7'-0" [2133MM]	186 1/2" [4737MM]
GREATER THAN 7'-0" [2133MM] - 8'-0" [2438MM]	8'-0" [2438MM]	210 1/2" [5347MM]
GREATER THAN 8'-0" [2438MM] - 9'-0" [2743MM]	9'-0" [2743MM]	234 1/2" [5956MM]
GREATER THAN 9'-0" [2743MM] - 10'-0" [3048MM]	10'-0" [3048MM]	258 1/2" [6566MM]

©2015 RITE-HITE DOORS INC.

RITE-HITE DOORS ABBREVIATION LIST

Abbreviation	Description	Abbreviation	Description
AB	Allen Bradley	Max	Maximum
AC	Alternate Current	Mhx	Mega Hertz
ACT	Activation	Mil / mm	Millimeters
Amp	Amperage	Min	Minimum
A/R	As Required	Misc	Miscellaneous
Ass'y	Assembly	MPH	Miles per hour
BL or BLK	Black	MSDC	Mounted Side DC
BP	Bi-Parting	MSTP	Mounted Side Tie Point
BRD/DRN	Braided or Drain wire	N	Neutral
BR or BRN	Brown	NMDC	Non-Mounted Side DC
BRKT	Bracket	NMTP	Non-Mounted Side Tie Point
BRK	Brake	N/A	Not Available
BTM	Bottom	N.C.	Normally Closed
BU	Blue	N.O.	Normally Open
CC	Current Limiting	N.P.O.	Non-Powered Opening
CE	European Commission	OB	Obstruction
CL	Clean Door	O.D.H.	Ordered Door Height
CLR	Cooler Door	O.D.W.	Ordered Door Width
CR	Control Relay	Opt	Optional
CT	Control Techniques	OR or ORG	Orange
C.W.	Counter Weight	Oz	Ounce
DC	Direct Current	Pharma	Pharmaceutical
D.O.H.	Door Ordered Height	PB	Push Button
D.O.W.	Door Ordered Width	PE	Photoeye
DR	Drill	PHLP	Phillips Head
E-Stop	Emergency Stop	PHSMS	Pan Head Sheet Metal Screw
e.g.	For Example	PK	Pink
etc	Etcetera	P.M.P.	Planned Maintenance Program
Ext	Exterior	Pos	Position
Ext/Ext	Exterior / Exterior	PSA	Pressure Sensitive Adhesive
FHMS	Flat Head Machine Screw	Pub	Publication
F1,2,3	Fuse 1,2,3	PVC	Polyvinyl Chloride
FCC	Federal Communications Commission	Qty	Quantity
FHWH	Flat Head Washer Head	R	Right
FR / FZR	Freezer Door	RD	Red
FSTX	FasTrax	RH	Right Hand
GBX	Gearbox	RHD	Right Hand Drive
GN or GRN	Green	RHMS	Round Head Machine Screw
GND	Ground	R/T	Roller Tube
GR	Grade	SD	Secure Digital
GY	Gray	SEC	Seconds
HDW	Hardware	SF	Square Foot
HHCS	Hex Head Cap Screw	S/F	Side Frame
HHMS	Hex Head Machine Screw	SK	Control Techniques VFD
HWHSMS	Hex Washer head Sheet Metal Screw	SPDT	Single Pole Double Throw
H.P.	Horse Power	SPLT	SplitSecond
Hz	Hertz	SS	Single Slide
illum	Illumination	S.S. / STNLS	Stainless Steel
in	Inches	STND / STD	Standard
ind	Induction	SW	Switch (Disconnect)
Int	Interior	Term	Terminal
Int/Int	Interior / Interior	TIG	Tungsten Insert Gas
Int/Ext	Interior / Exterior	UHMW	Ultra High Molecular Weight
I/O	Input / Output	UV	Ultra Violet
J-Box	Junction Box	V	Voltage
KBPS	Kilobytes per second	VFD	Variable Frequency Drive
KLDR	Time Delay Fuse	VL	Vertical Lift
KVA	Kilo-Volt Ampere	V.V.	Virtual Vision
L	Left	W.D.	Warning Device
lb	Pounds	w/	With
LCD	Liquid Crystal Display	w/o	Without
LED	Light-Emitting Diode	WH	White
LH	Left Hand	X	Controller Input
LHD	Left Hand Drive	XL	Extra Large Door
L1,2,3	Line Voltage 1, 2, 3	Y	Controller Output
LLC	Limited Liability Company	YE	Yellow
LTSPD	LiteSpeed	ZNC	Zinc
L/S	Limit Switch	0V	Direct Current Common (Zero V)
M/D/Y	Month/Day/Year		

Rev. 7.22/15

RITE-HITE LIMITED PRODUCT WARRANTY

RITE-HITE Company, LLC and its affiliates (collectively "RITE-HITE") warrants that the Barrier Glider door sold to the Owner will be free of defects in design, materials and workmanship (ordinary wear and tear excepted) for the periods set forth below ("Limited Warranty").

Two (2) Year on all mechanical and electrical parts.

One (1) Year labor, based on approved travel and labor repair times.

Five (5) Year for motor, brake and gearbox material failure only

(does not include attached connectors, wiring or mechanical items).

REMEDIES

Parts. RITE-HITE's obligations under this Limited Warranty is limited to repairing or replacing, at RITE-HITE's option, any part which is determined by RITE-HITE to be defective during the applicable warranty period. Such repair or replacement shall be RITE-HITE's sole obligation and the Owner's exclusive remedy under this Limited Warranty.

Labor. RITE-HITE will provide warranty service without charge for labor in the first year of the warranty period. Thereafter, a charge will apply to any repair or replacement under this Limited Warranty.

CLAIMS. Claims under this Limited Warranty must be made (i) within 30 (thirty) days after discovery and (ii) prior to expiration of the applicable warranty period. Claims shall be made in writing or by contacting the representative from whom the Product was purchased directly. Owner must allow RITE-HITE or its agent, a reasonable opportunity to inspect any Product claimed to be defective and shall, at RITE-HITE's option, either (x) grant RITE-HITE or its agent access to Owner's premises for the purpose of repairing or replacing the Product or (y) return of the Product to the RITE-HITE, f.o.b. RITE-HITE's factory.

NOT WARRANTED. RITE-HITE does not warrant against and is not responsible for wear items such as fuses, batteries, bulbs, vision and seals. No implied warranty shall be deemed to cover, damages that result directly or indirectly from: (i) the unauthorized modification or repair of the Product, (ii) damage due to misuse, neglect, accident, failure to provide necessary maintenance, or normal wear and tear of the Product, (iii) failure to follow RITE-HITE's instructions for installation, failure to operate the Product within the Product's rated capacities and/or specified design parameters, or failure to properly maintain the Product, (iv) use of the Product in a manner that is inconsistent with RITE-HITE's guidelines or local building codes, (v) movement, settling, distortion, or collapse of the ground, or of improvements to which the Products are affixed, (vi) fire, flood, earthquake, elements of nature or acts of God, riots, civil disorder, war, or any other cause beyond the reasonable control of RITE-HITE, (vii) improper handling, storage, abuse, or neglect of the Product by Owner or by any third party.

DISCLAIMERS. THIS LIMITED WARRANTY IS EXCLUSIVE AND IN LIEU OF ALL OTHER REPRESENTATIONS AND WARRANTIES, EXPRESS OR IMPLIED, AND RITE-HITE EXPRESSLY DISCLAIMS AND EXCLUDES ANY IMPLIED WARRANTIES OF MERCHANTABILITY OR FITNESS FOR PURPOSE. RITE-HITE SHALL NOT BE SUBJECT TO ANY OTHER OBLIGATIONS OR LIABILITIES, WHETHER ARISING OUT OF BREACH OF CONTRACT, WARRANTY, TORT (INCLUDING NEGLIGENCE AND STRICT LIABILITY) OR OTHER THEORIES OF LAW, WITH RESPECT TO THE PRODUCTS SOLD OR SERVICES RENDERED BY RITE-HITE, OR ANY UNDERTAKINGS, ACTS, OR OMISSIONS RELATING THERETO.

LIMITATION OF LIABILITY. IN NO EVENT SHALL RITE-HITE BE RESPONSIBLE FOR, OR LIABLE TO ANYONE FOR, SPECIAL, INDIRECT, COLLATERAL, PUNITIVE, INCIDENTAL, OR CONSEQUENTIAL DAMAGES, EVEN IF RITE-HITE HAS BEEN ADVISED OF THE POSSIBILITY OF SUCH DAMAGES. Such excluded damages include, but are not limited to, personal injury, damage to property, loss of goodwill, loss of profits, loss of use, cost of cover with any substitute product, interruption of business, or other similar indirect financial loss.

RITE-HITE DOORS, INC. is covered by one or more of the following U.S. patents, including patents applied for, pending, or issued:

5,579,820, 5,638,883, 5,794,678, 5,887,385, 5,915,448, 5,944,086, 6,089,305, 6,145,571, 6,148,897, 6,192,960, 6,212,826, 6,321,822, 6,325,195, 6,330,763, 6,360,487, 6,481,487, 6,560,927, 6,598,648, 6,612,357, 6,615,898, 6,688,374, 6,698,490, 6,837,296, 6,901,703, 6,942,000, 6,964,289, 7,034,682, 7,045,764, 7,111,661, 7,114,753, 7,151,450, 7,578,097, 7,699,089, 7,748,431, 7,757,437, 8,037,921, 8,167,020, 8,113,265.

FCC COMPLIANCE

NOTE: This equipment has been tested and found to comply with the limits for a Class A digital device, pursuant to Part 15 of the FCC Rules. These limits are designed to provide reasonable protection against harmful interference when the equipment is operated in a commercial environment. This equipment generates, uses, and can radiate radio frequency energy and, if not installed and used in accordance with the instruction manual, may cause harmful interference to radio communications. Operation of this equipment in a residential area is likely to cause harmful interference in which case the user will be required to correct the interference at his own expense.

NOTE: Changes or modifications not expressly approved by the party responsible for compliance could void the user's authority to operate the equipment.

This device complies with Part 15 of the FCC Rules. Operation is subject to the following two conditions:

- (1) This device may not cause harmful interference
- (2) This device must accept any interference received, including interference that may cause undesirable operation.

RITE-HITE
8900 N. Arbon Drive
P.O. Box 245020
Milwaukee, Wisconsin 53224-9520
Sales: 414-355-2600
Toll Free: 800-456-0600
Aftermarket: 414-362-3714
Service: 563-589-2722
Service Fax: 563-589-2737
Representatives in All Major Cities
www.ritehite.com