


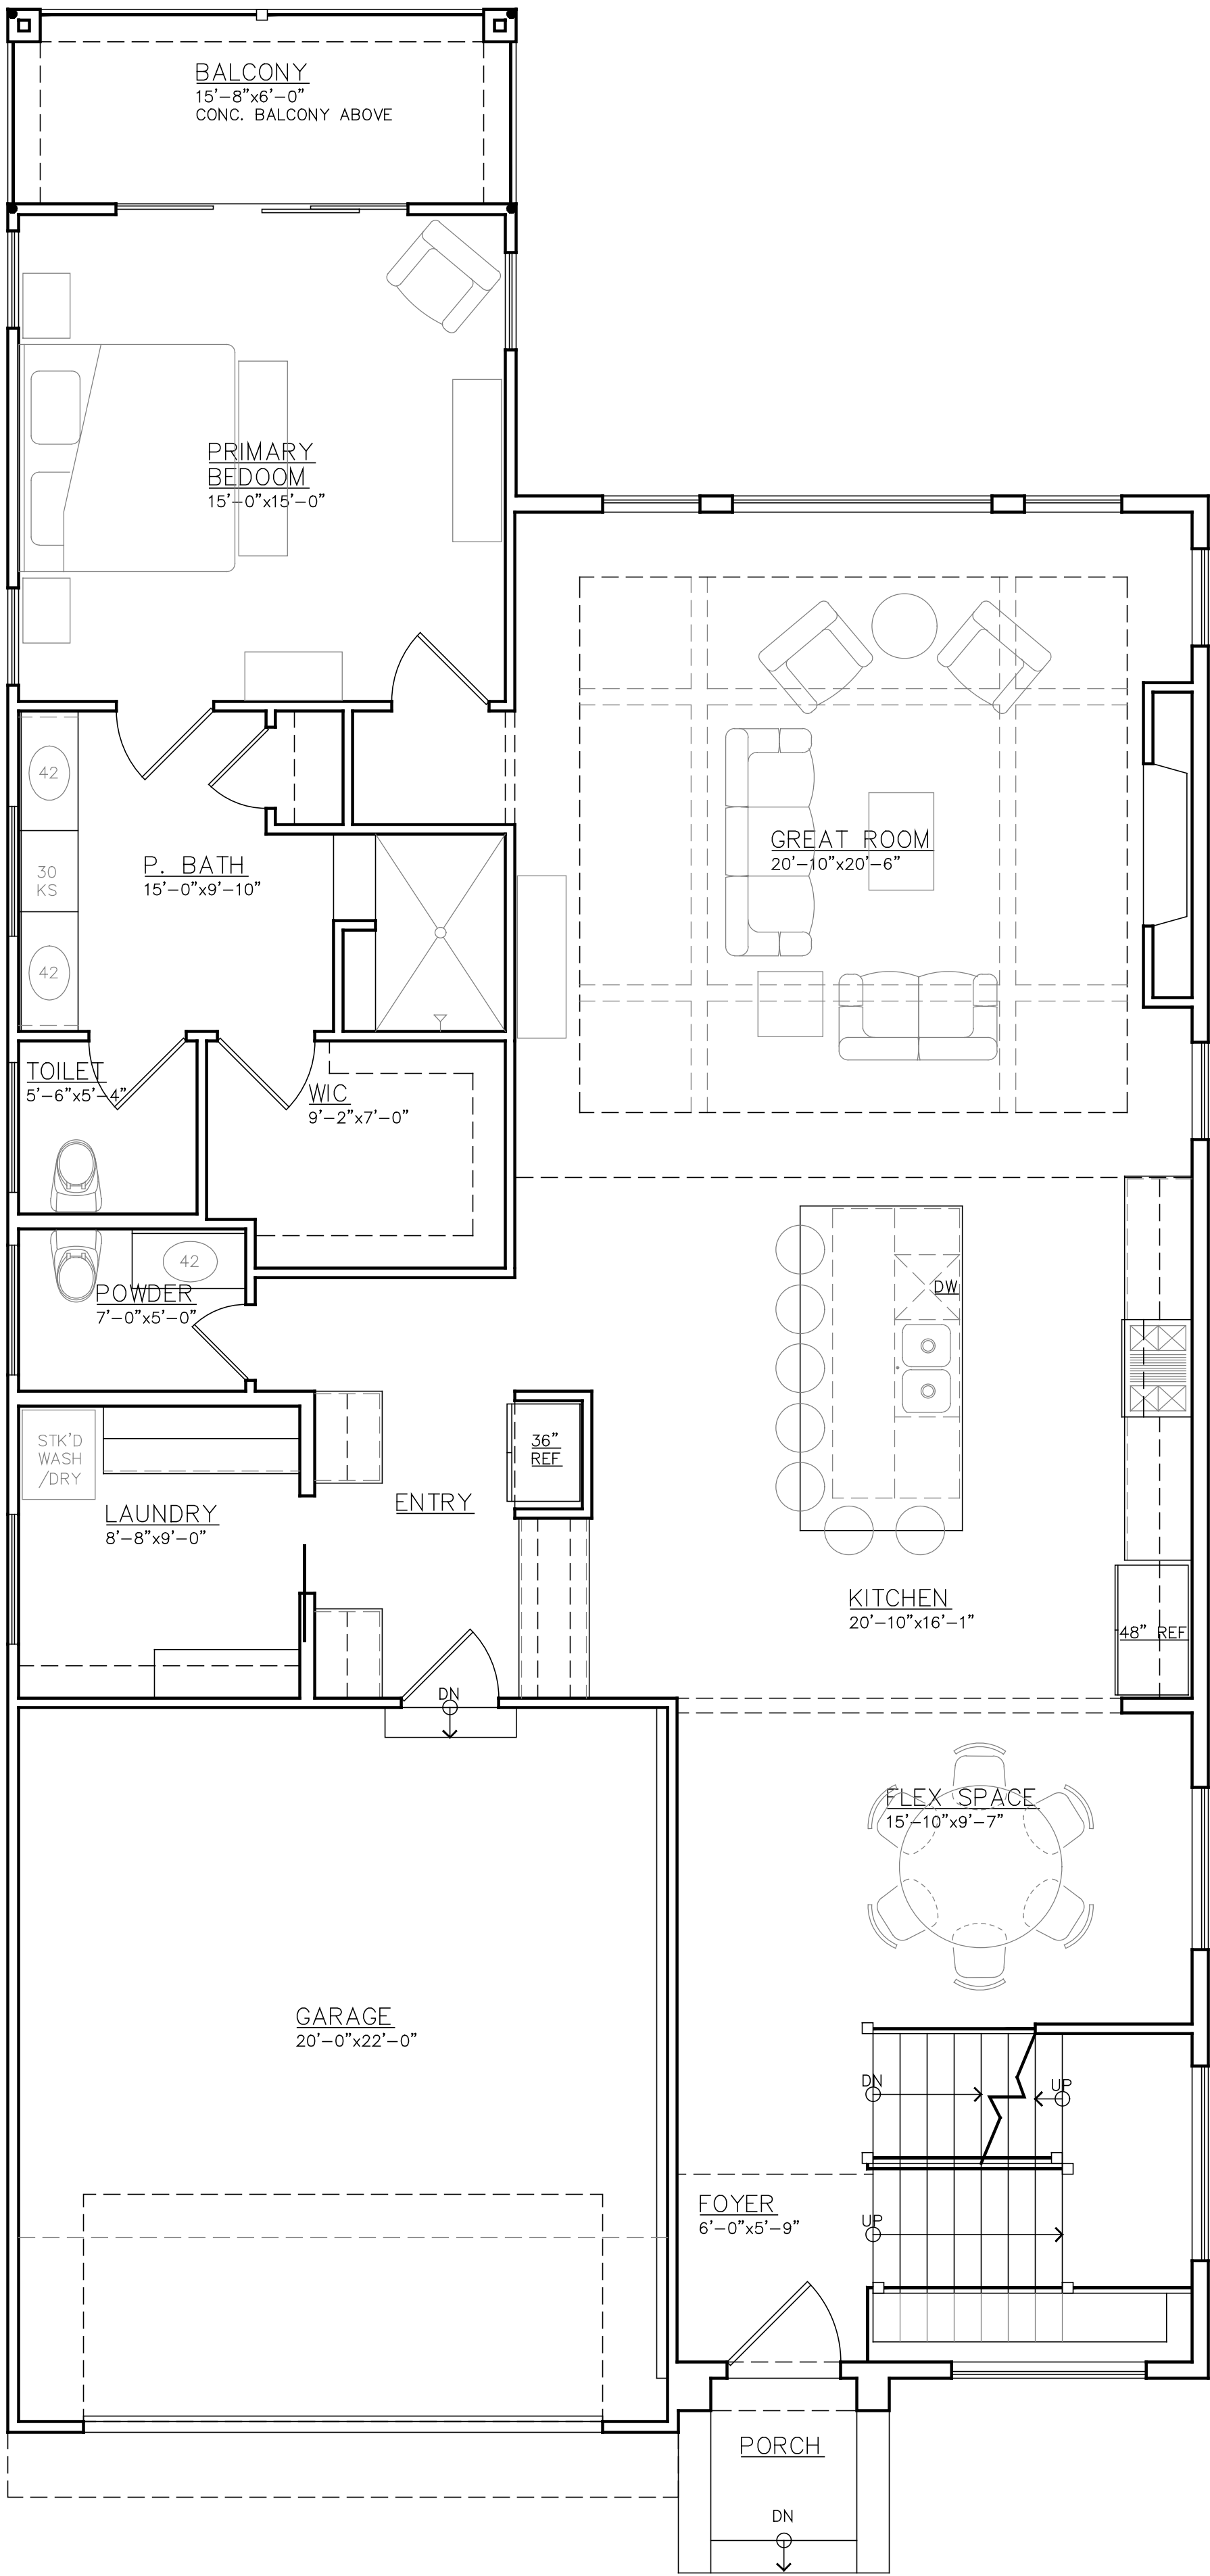

FIRST FLOOR PLAN

SCALE: 1/4" = 1'-0" 1,867 sf FINISHED

MARKETING

A9

PROJECT #28012

NEW CONSTRUCTION FOR:

B. WADE CONSTRUCTION COMPANY
LOTO VILLAS


BTG DESIGN CONCEPTS, INC.
WWW.BTGDESIGNS.COM
BLAKE@BTGDESIGNS.COM
(618) 520-7548

PLOTTED:

MAR. 06, 2026
MAR. 25, 2026
APR. 02, 2026
APR. 06, 2026
APR. 23, 2026


REVISIONS:

BTG DESIGN CONCEPTS, INC. ASSUMES NO LIABILITY FOR ANY ERRORS OR OMISSIONS IN THIS PLAN & SHALL BE HELD HARMLESS FOR ANY CLAIMS ARISING PRIOR TO, DURING, OR AFTER ANY CONSTRUCTION. THE PURCHASER OF THIS PLAN SHALL HAVE ALL DIMENSIONS, FRAMING AND COMPLIANCE WITH ALL LOCAL BUILDING CODES & ORDINANCES VERIFIED PRIOR TO START OF CONSTRUCTION.

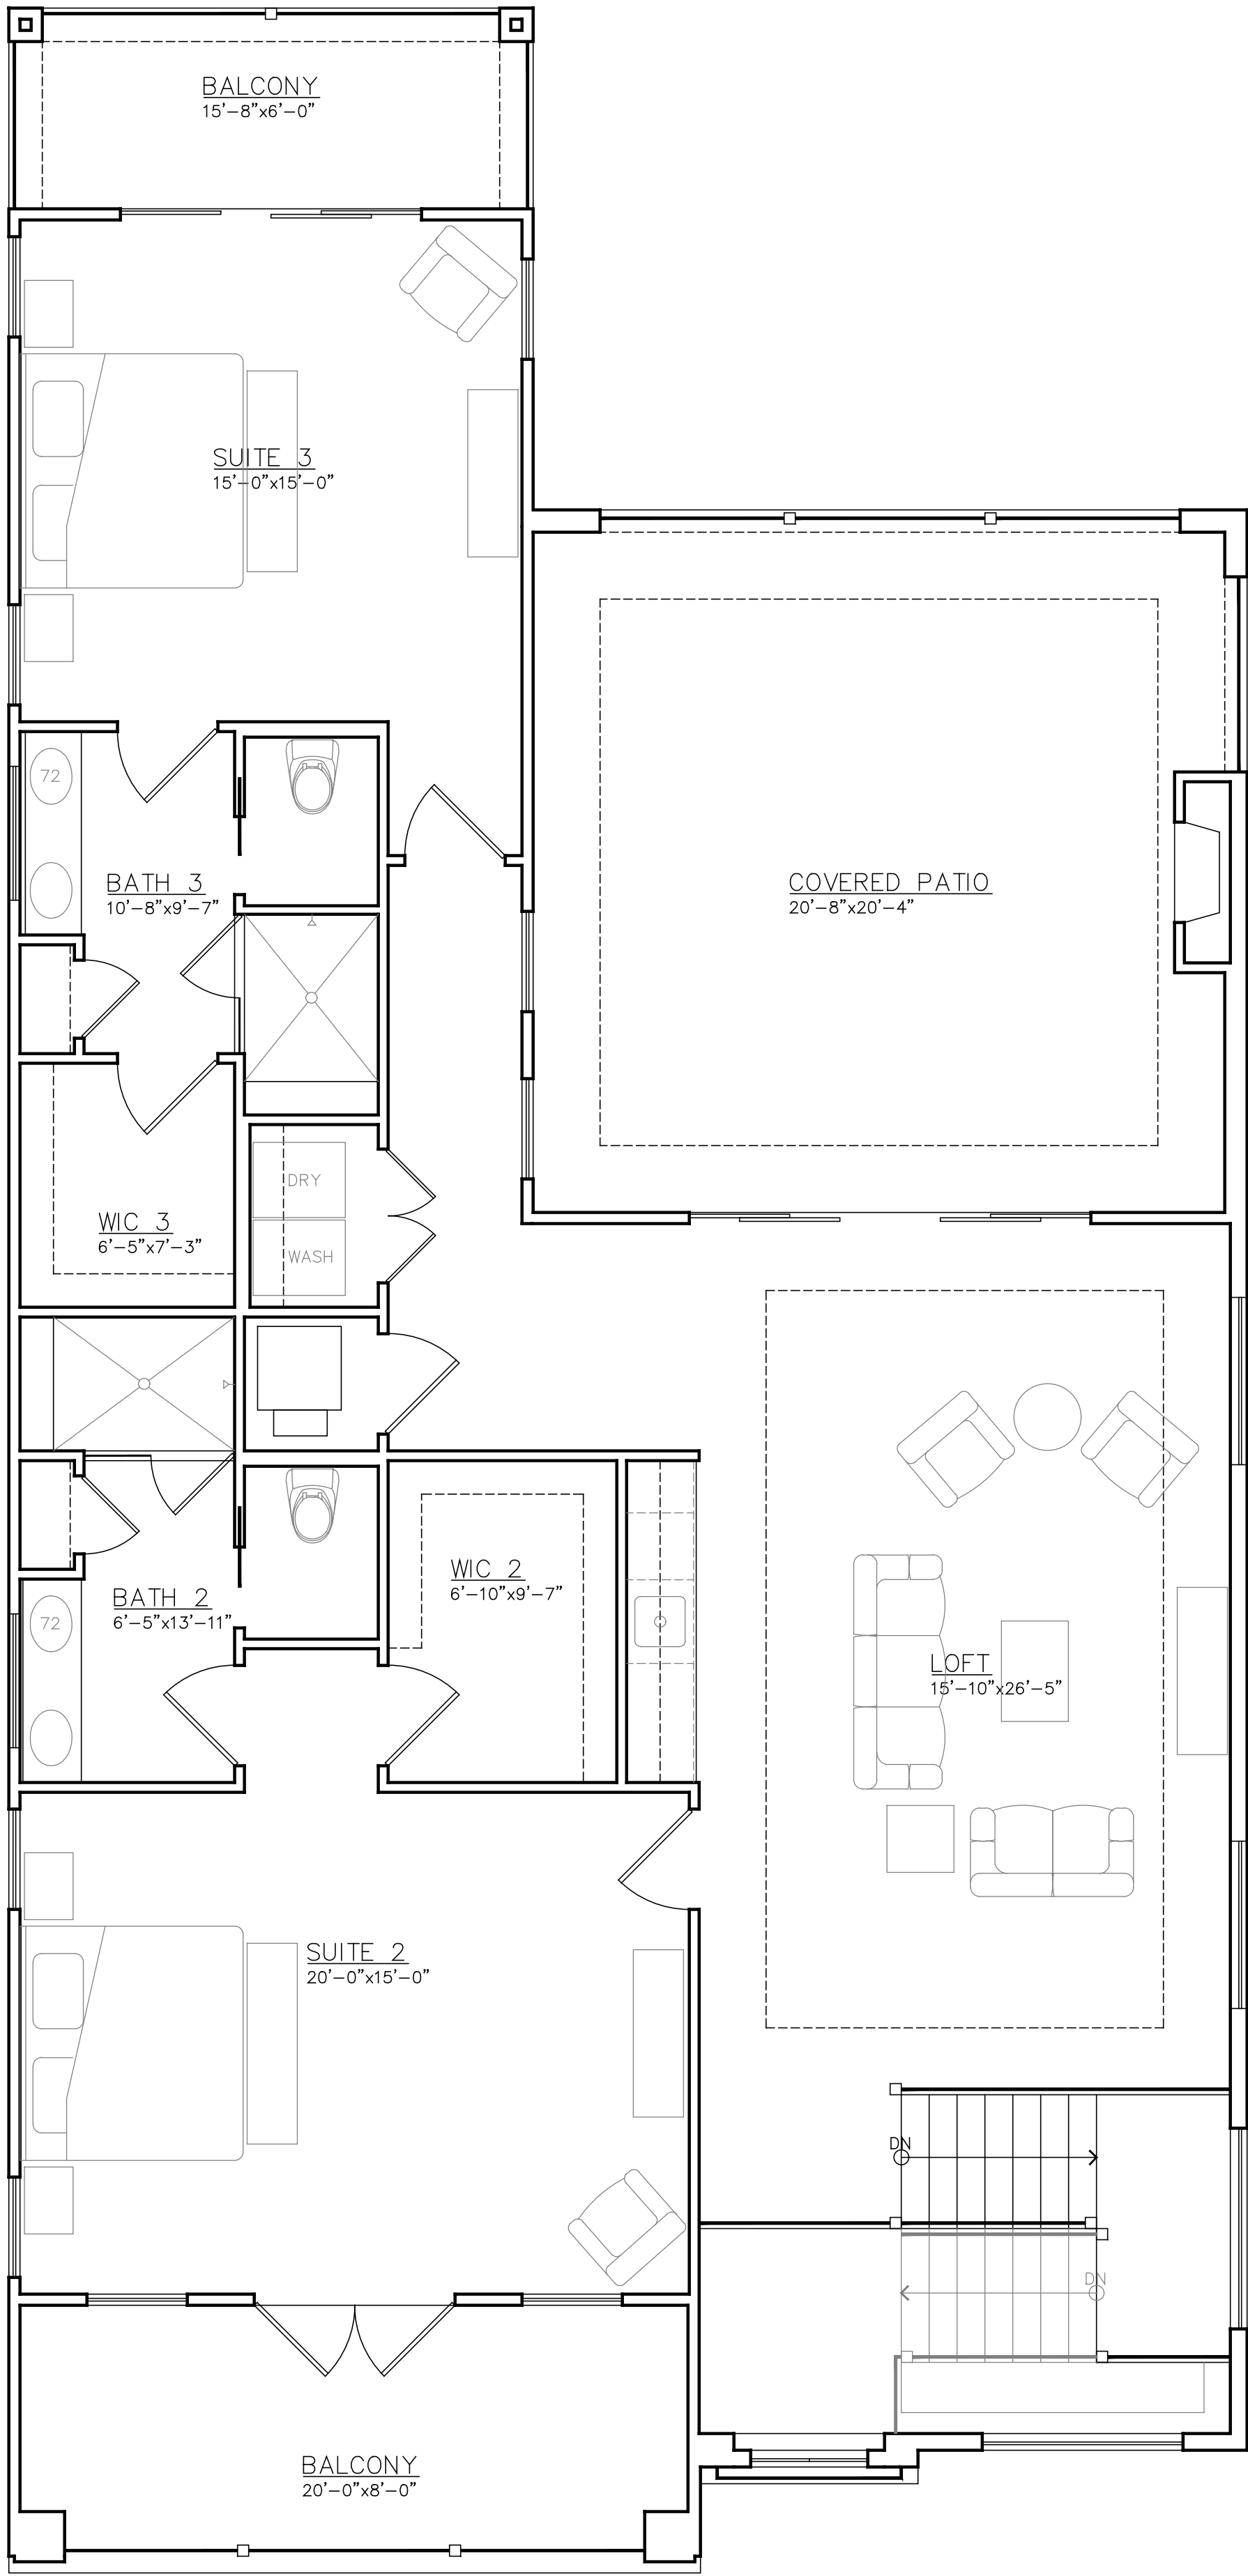

SECOND FLOOR PLAN A

SCALE: 1/4" = 1'-0" 1,641 sf FINISHED

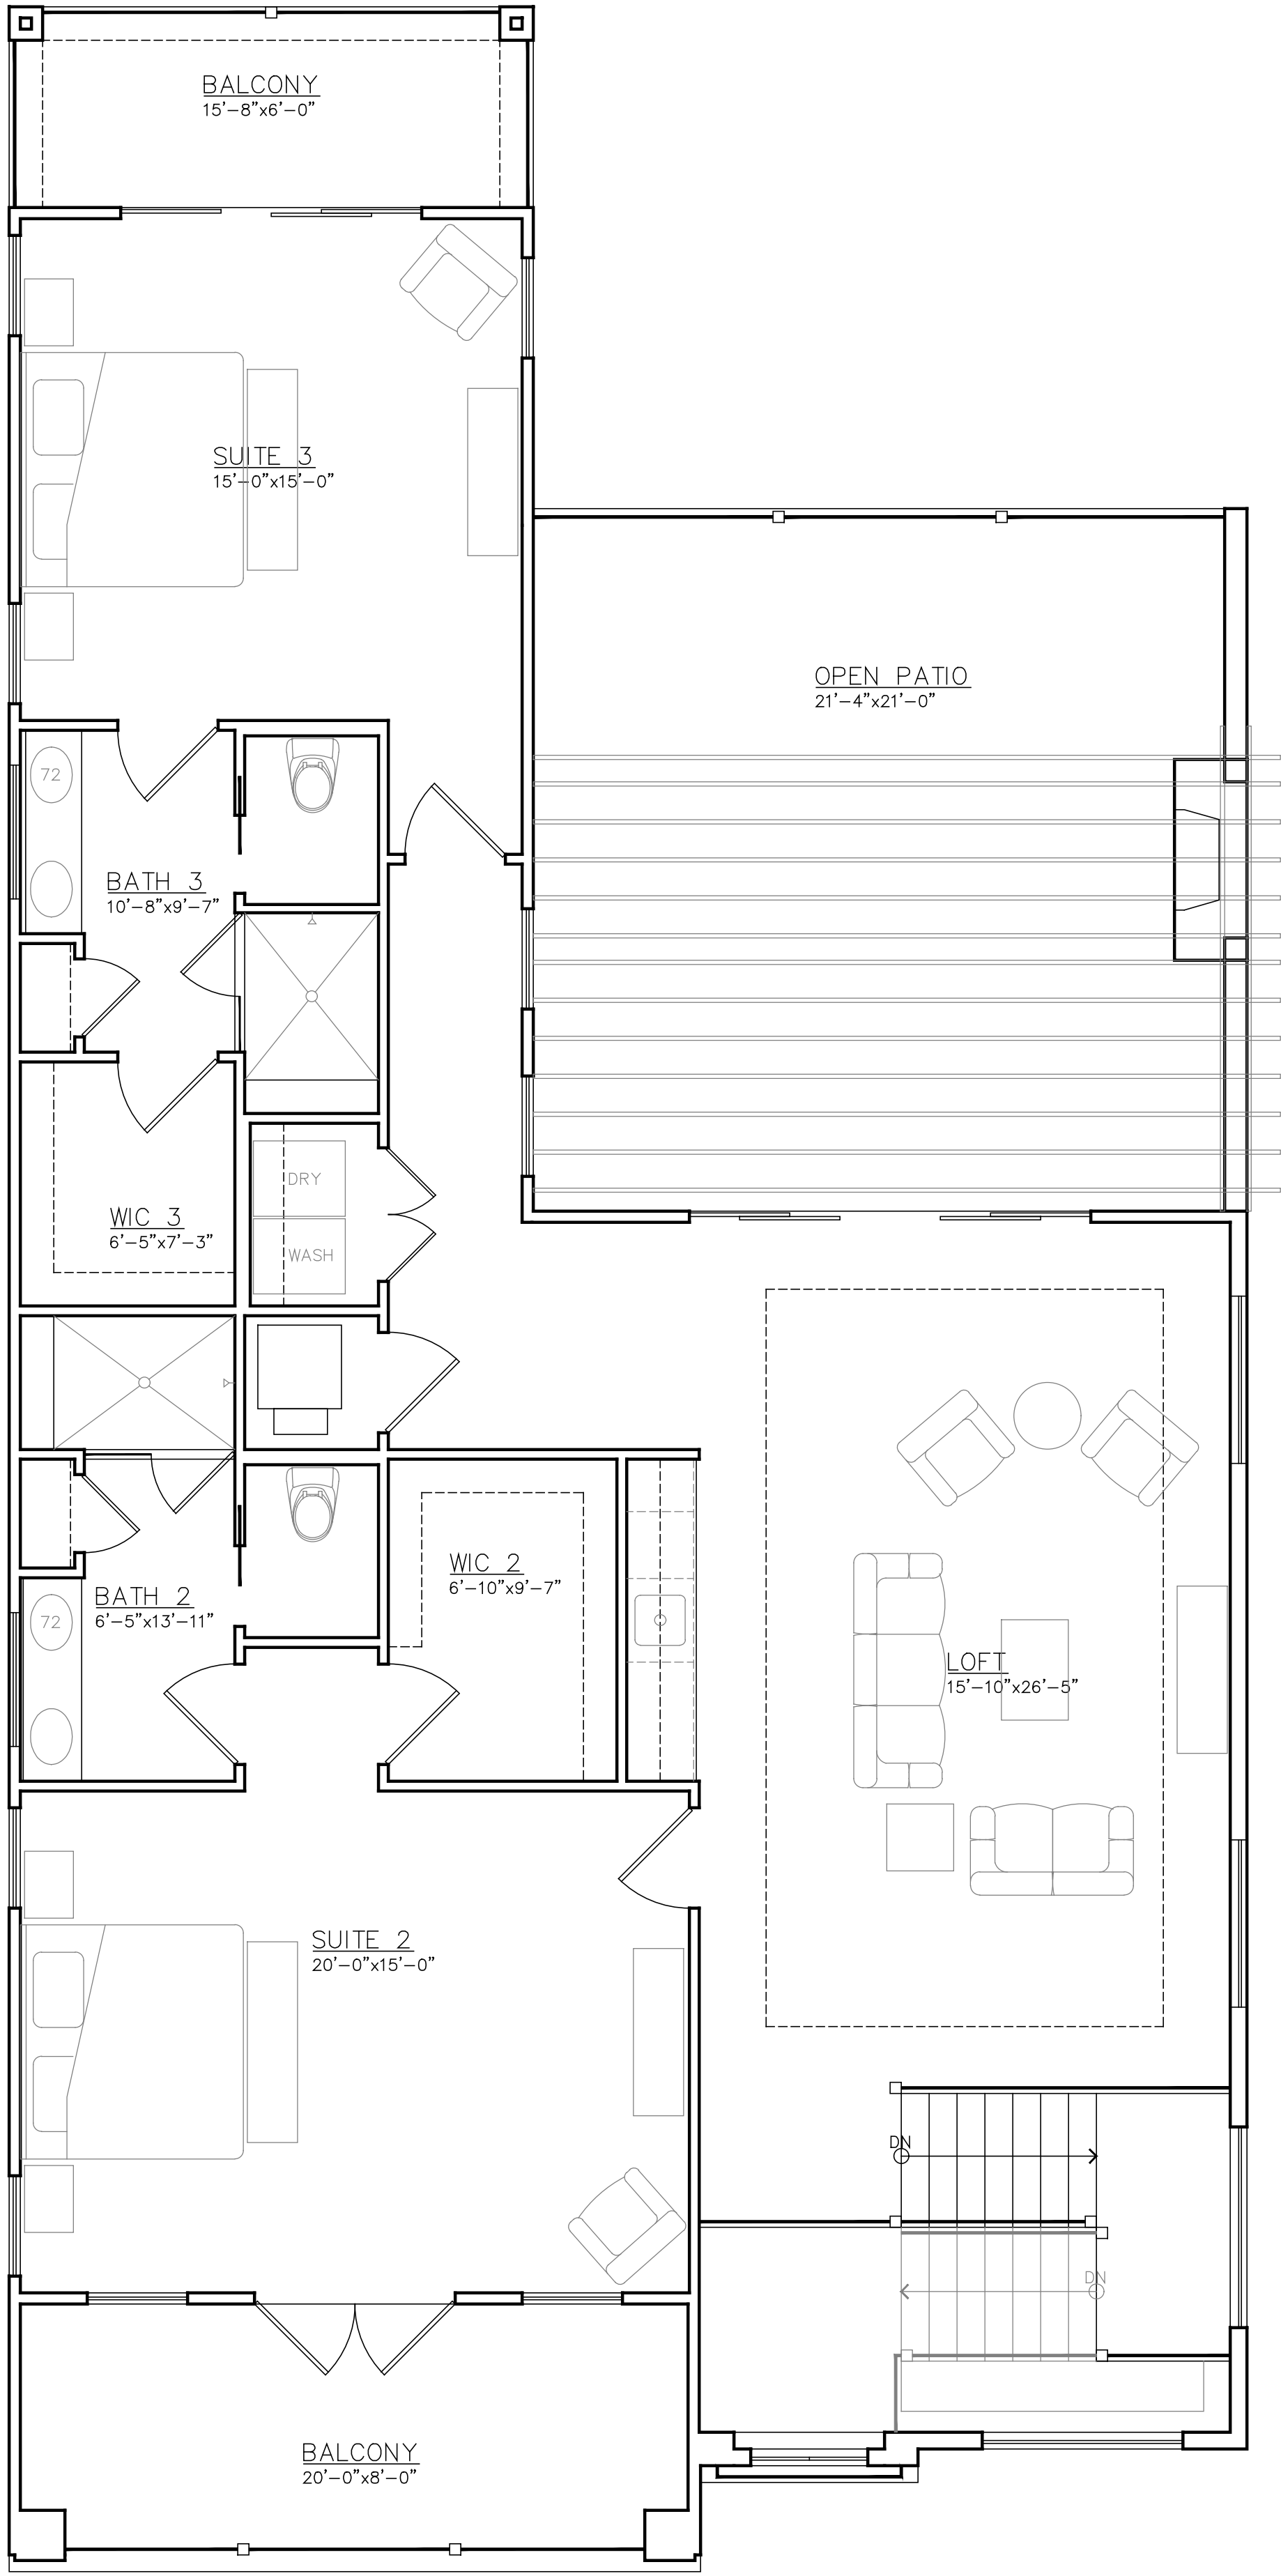

SECOND FLOOR PLAN B

SCALE: 1/4" = 1'-0" 1,641 sf FINISHED

MARKETING

A10

PROJECT #28012

NEW CONSTRUCTION FOR:

B. WADE CONSTRUCTION COMPANY

LOTO VILLAS

BTG DESIGN CONCEPTS, INC.

WWW.BTGDESIGNS.COM

BLAKE@BTGDESIGNS.COM

(618) 520-7548

PLOTTED:

MAR. 06, 2026

MAR. 25, 2026




APR. 02, 2026

APR. 06, 2026

APR. 23, 2026

BTG DESIGN CONCEPTS, INC. ASSUMES NO LIABILITY FOR ANY ERRORS OR OMISSIONS IN THIS PLAN & SHALL BE HELD HARMLESS FOR ANY CLAIMS ARISING PRIOR TO, DURING, OR AFTER ANY CONSTRUCTION. THE PURCHASER OF THIS PLAN SHALL HAVE ALL DIMENSIONS, FRAMING AND COMPLIANCE WITH ALL LOCAL BUILDING CODES & ORDINANCES VERIFIED PRIOR TO START OF CONSTRUCTION.

REVISIONS:

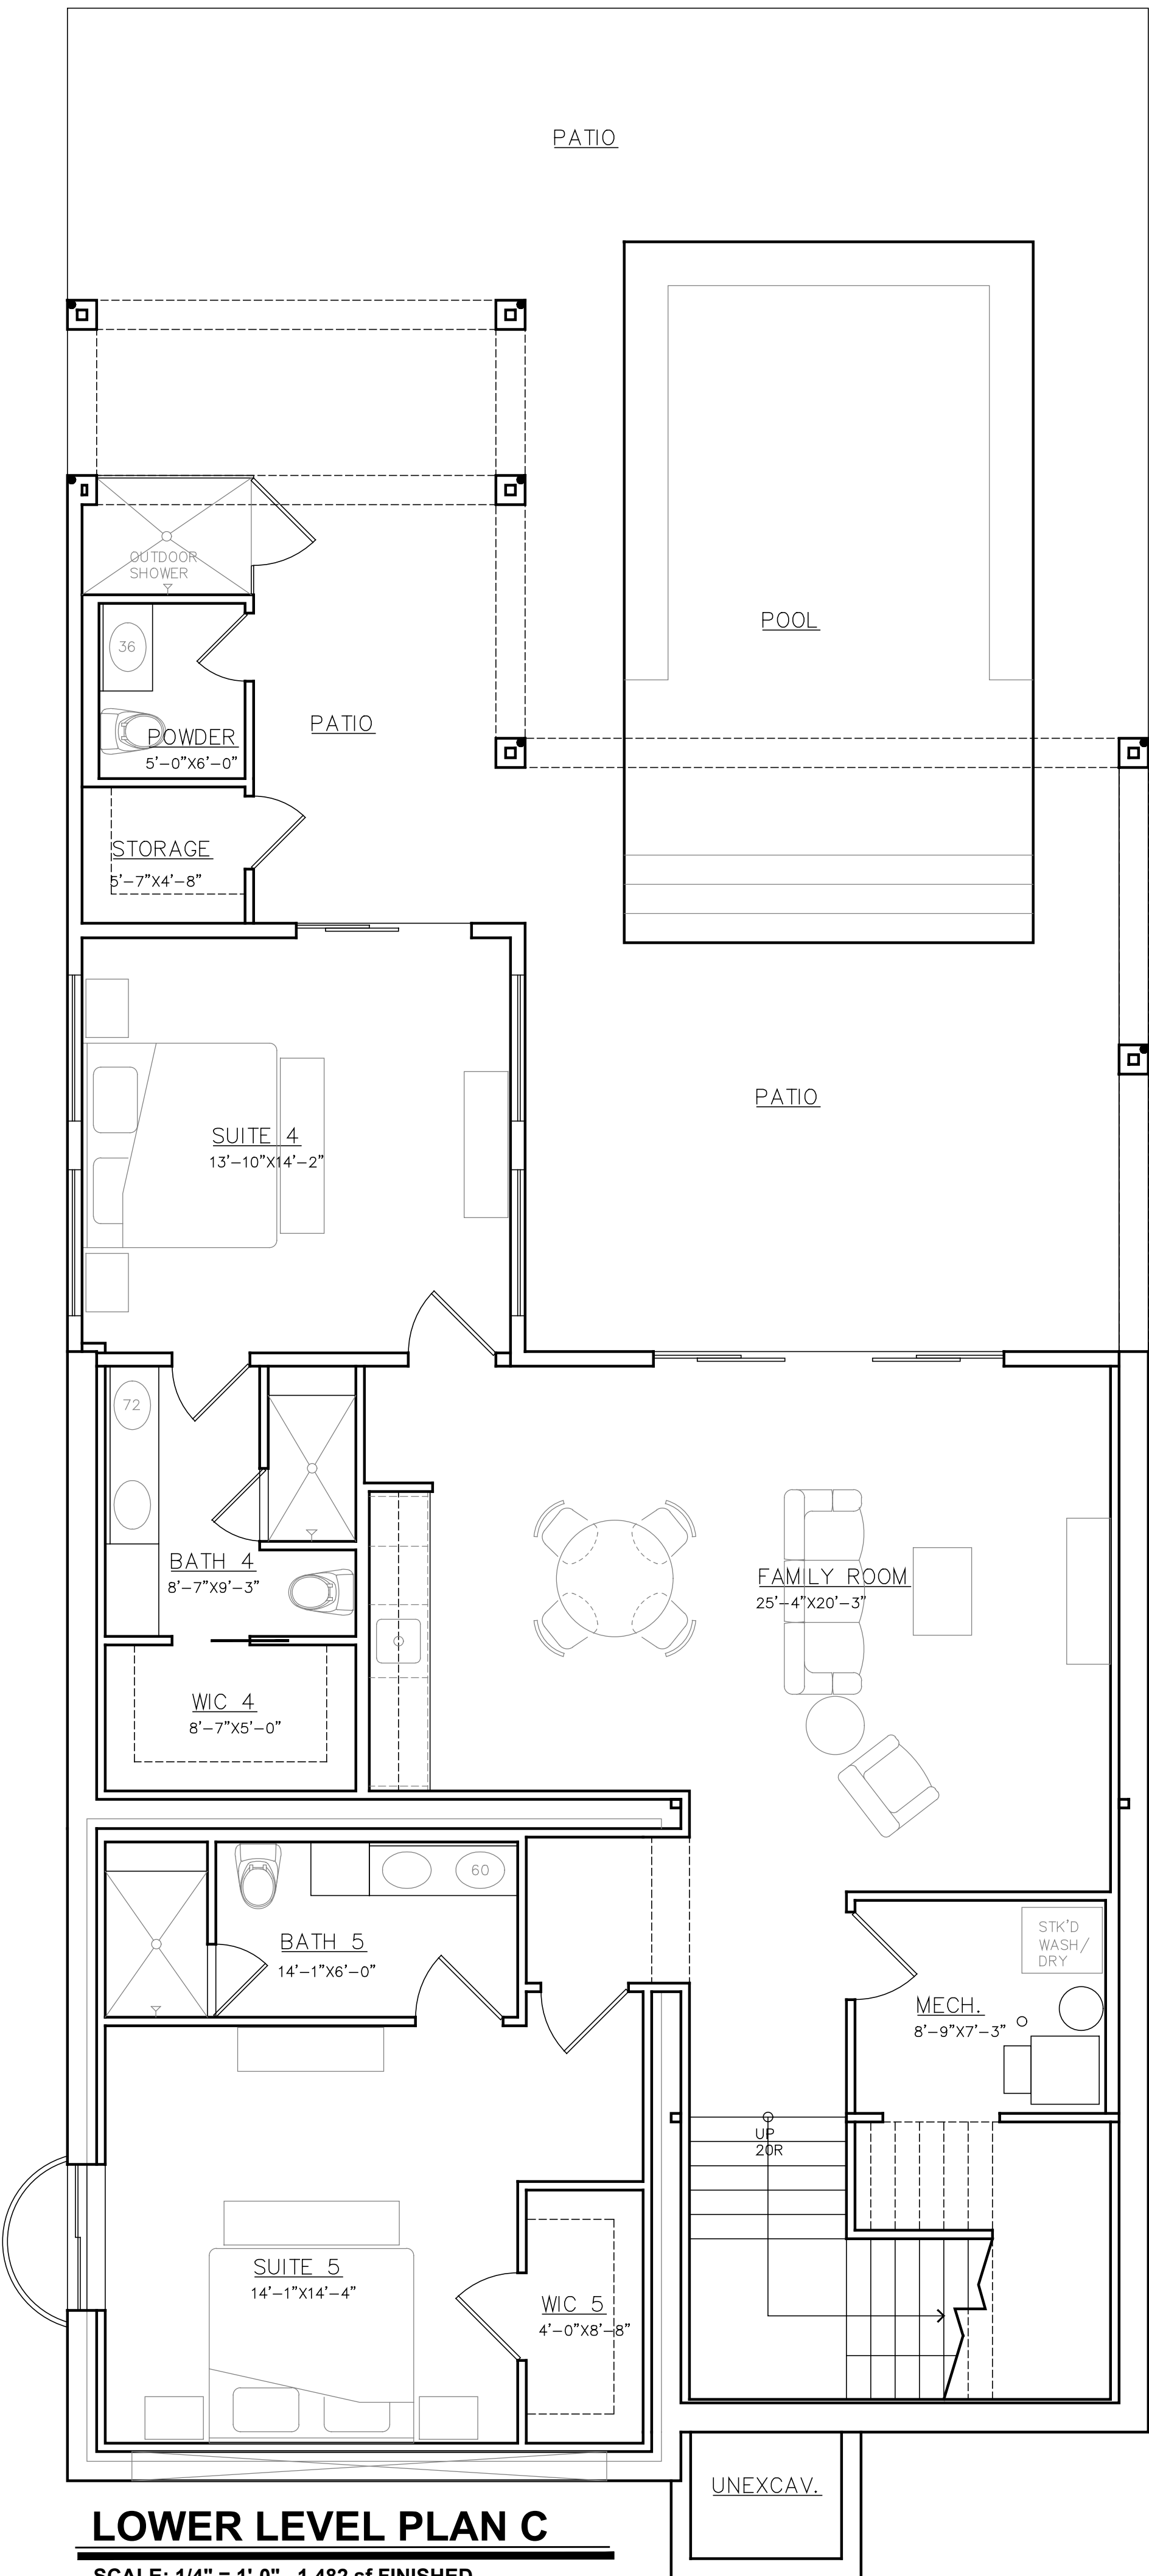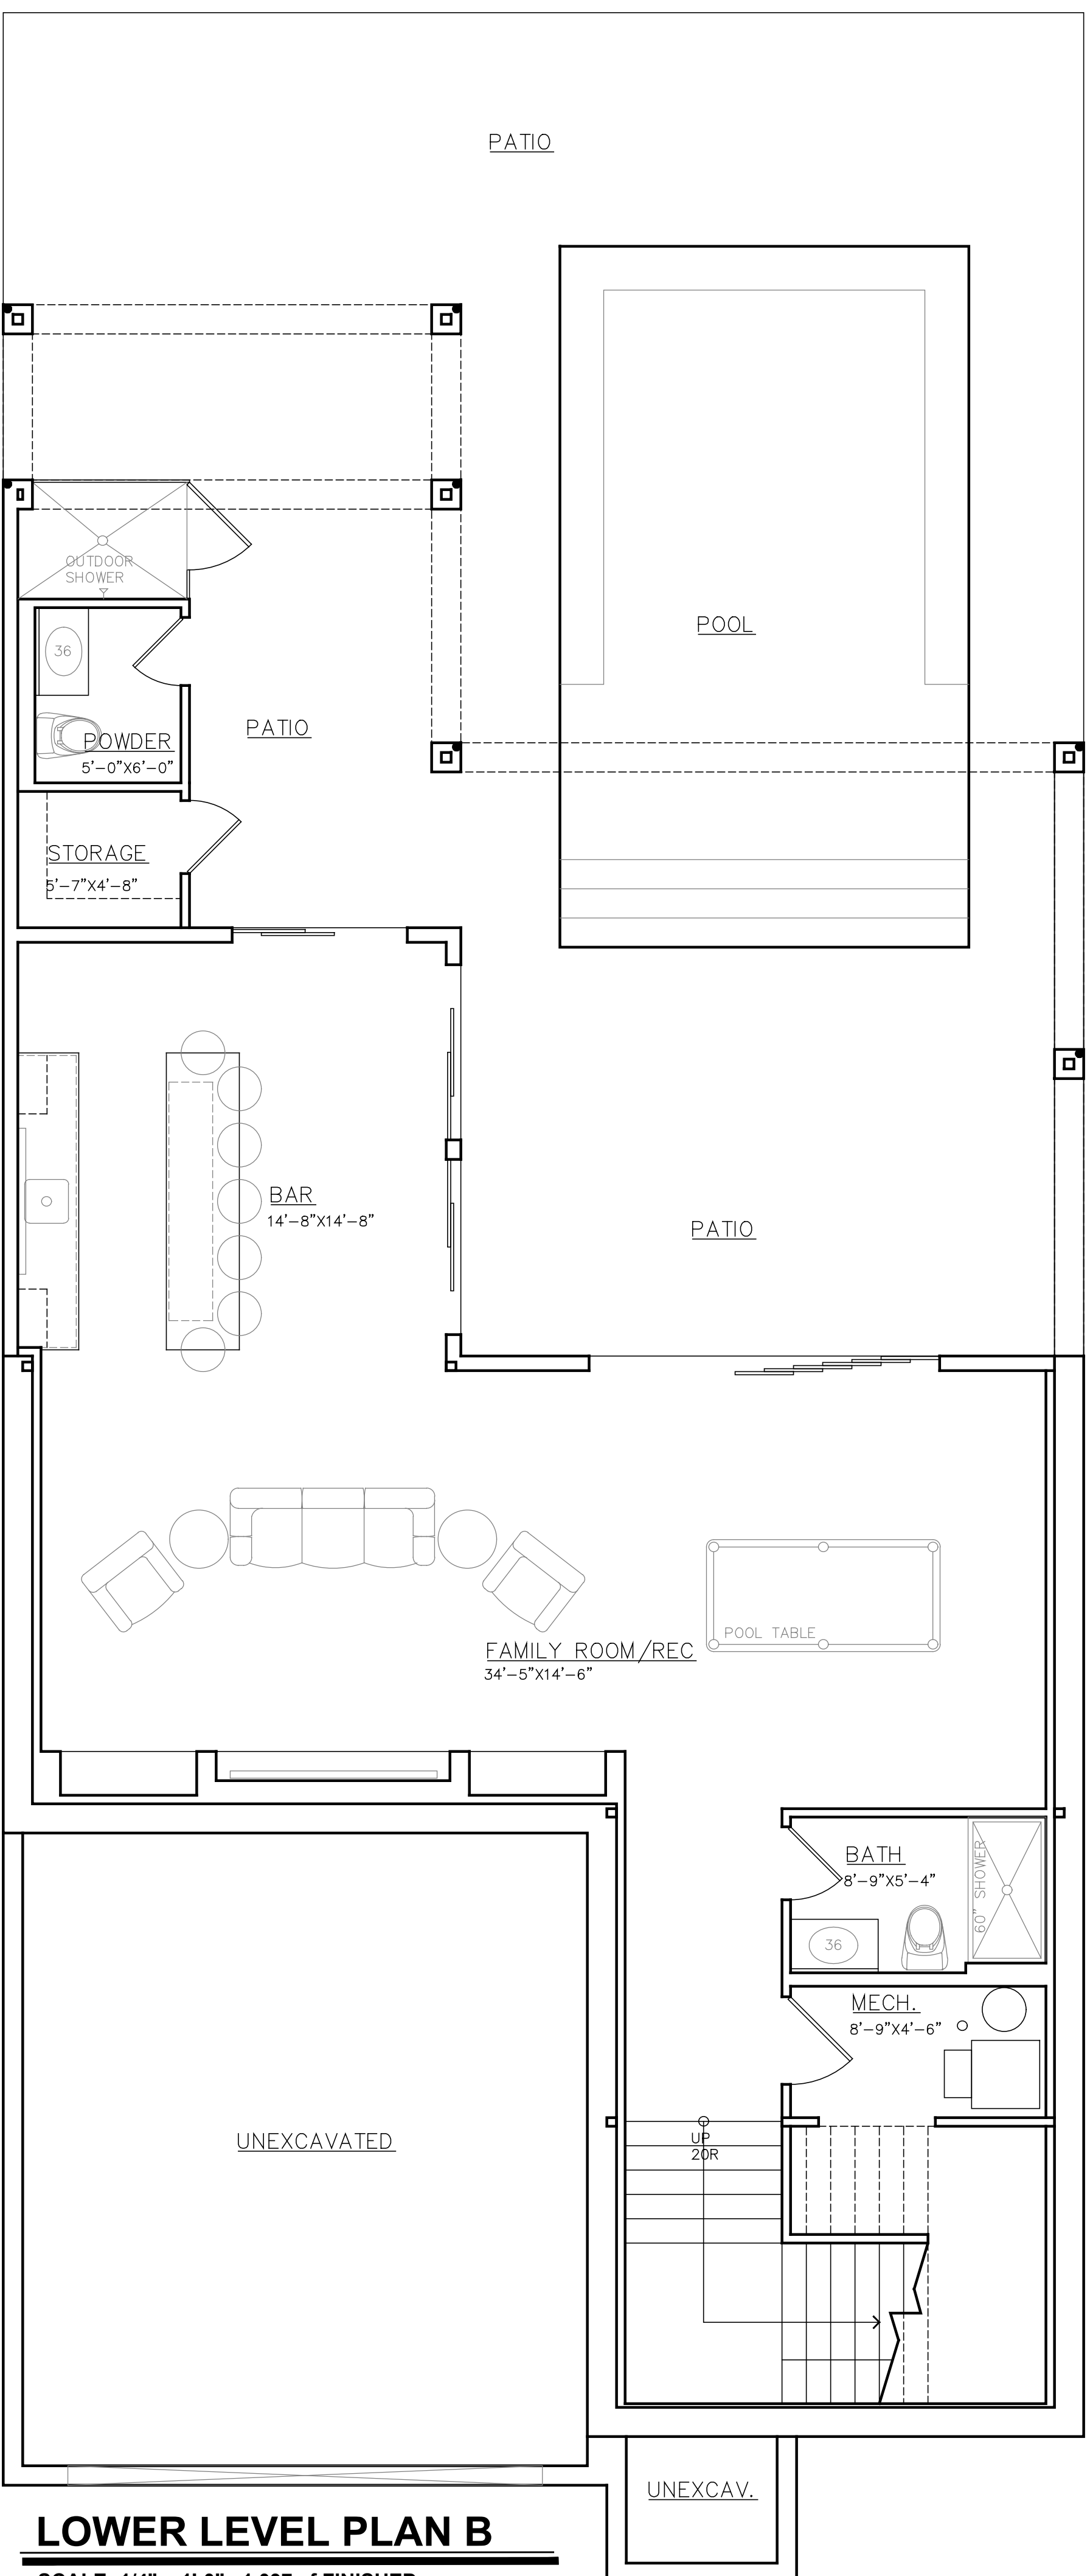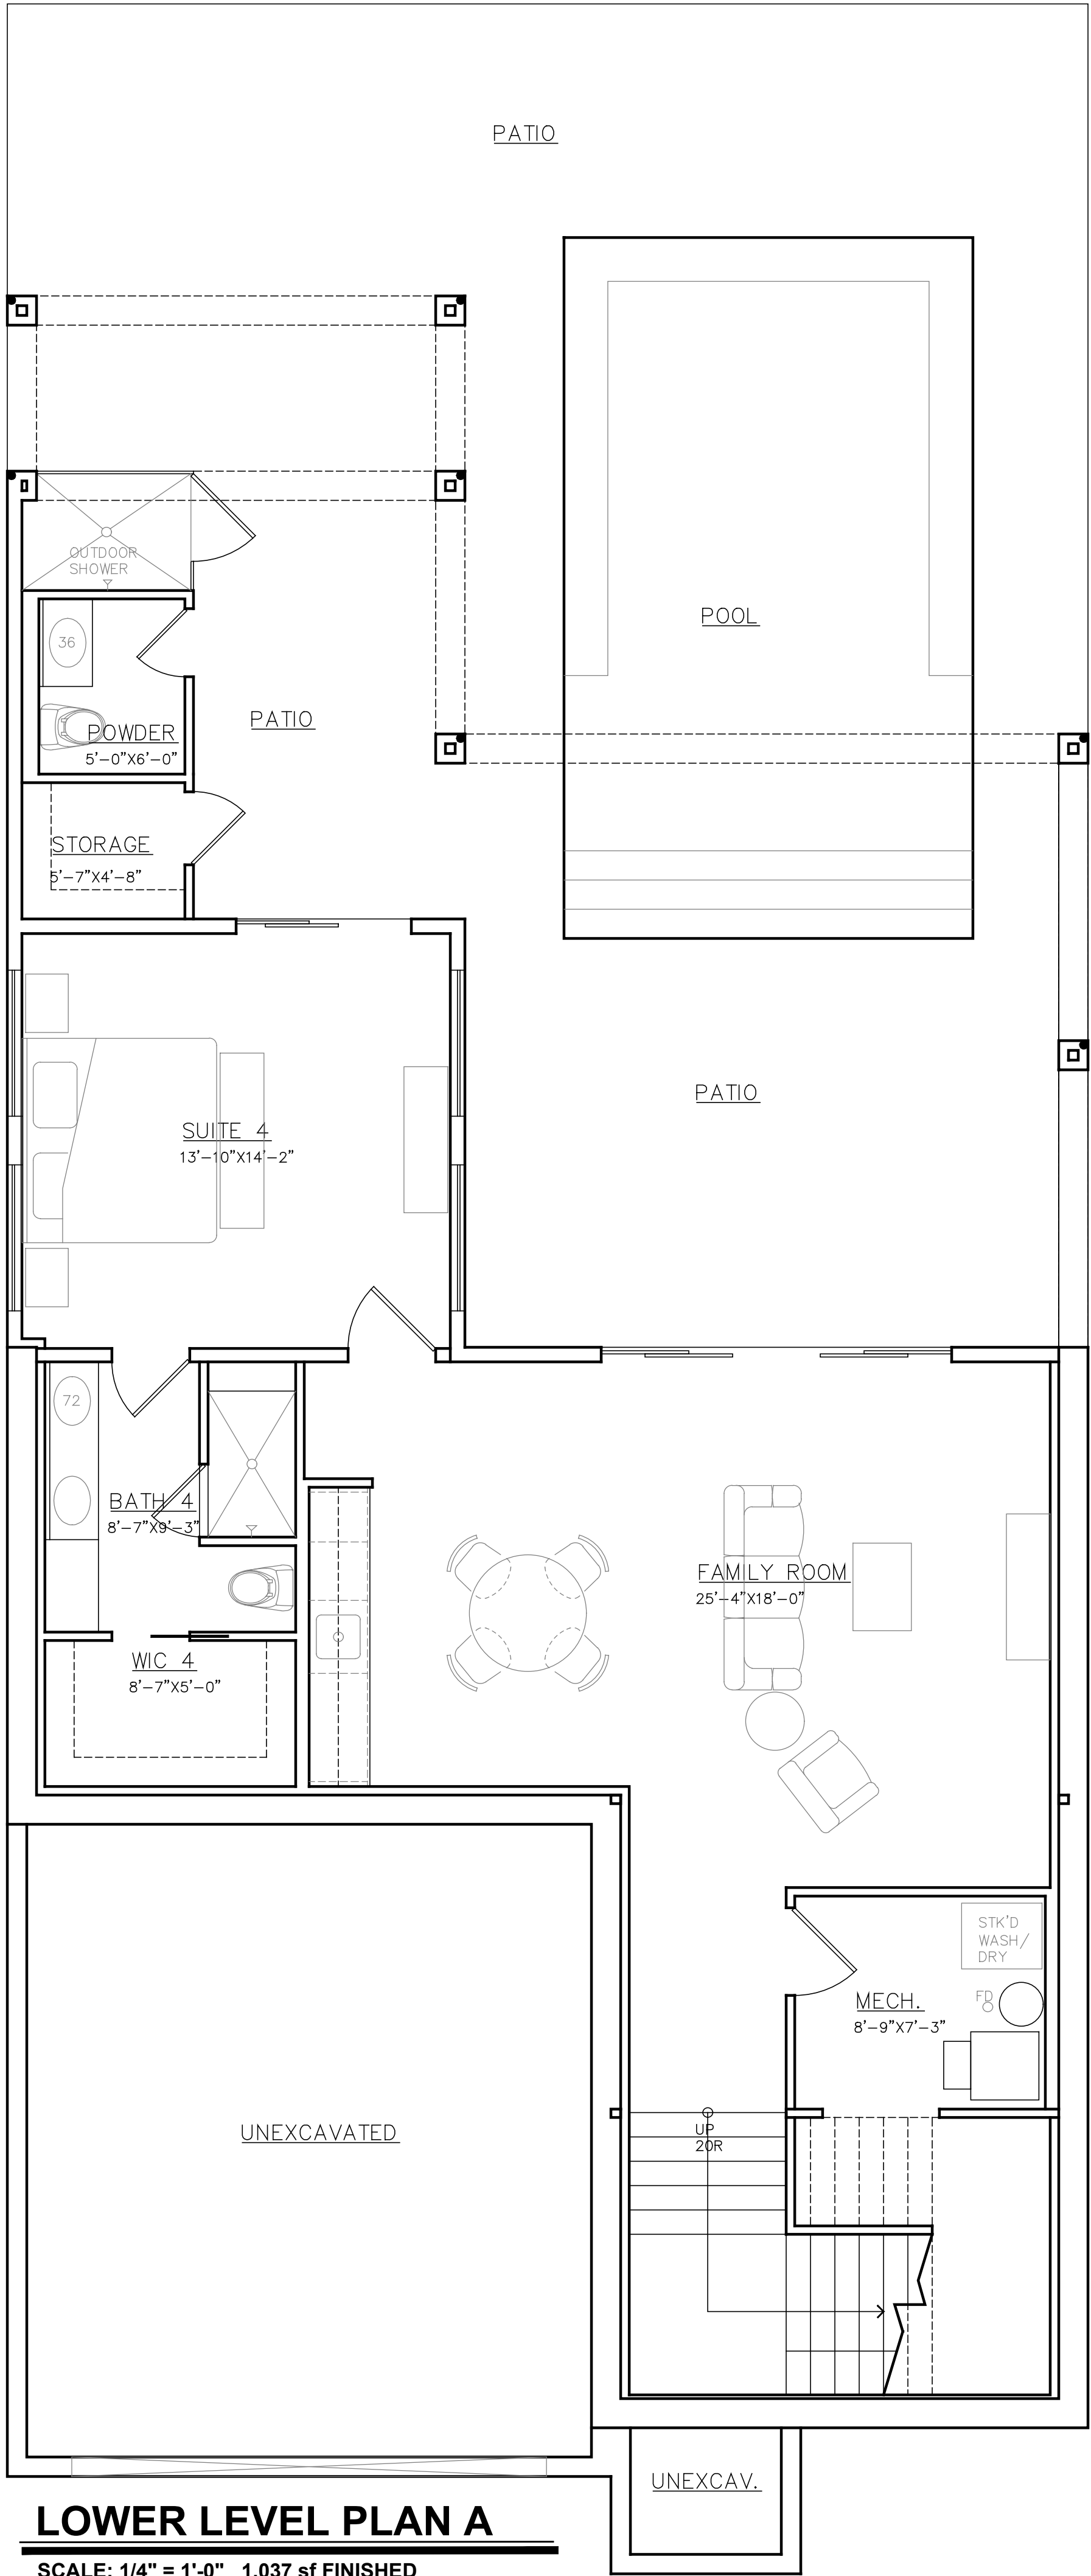

MARKETING

A11

PROJECT #28012

NEW CONSTRUCTION FOR:

B. WADE CONSTRUCTION COMPANY

LOTO VILLAS

BTG DESIGN CONCEPTS, INC.

WWW.BTGDESIGNS.COM

BLAKE@BTGDESIGNS.COM

(618) 520-7548

BTG DESIGN CONCEPTS, INC. ASSUMES NO LIABILITY FOR ANY CLAIMS ARISING PRIOR TO, DURING, OR AFTER ANY CONSTRUCTION. THE PURCHASER OF THIS PLAN SHALL HAVE ALL DIMENSIONS, FRAMING AND COMPLIANCE WITH ALL LOCAL BUILDING CODES & ORDINANCES VERIFIED PRIOR TO START OF CONSTRUCTION.

PLOTTED: MAR. 06, 2026 MAR. 25, 2026 APR. 02, 2026 APR. 06, 2026 APR. 23, 2026

REVISIONS: