


SITE PLAN SUPPORT DRAWING
PART OF SECTIONS 32, 33 AND 34, T38N, R6E, WASHINGTON TOWNSHIP
PART OF SECTION 03 AND 05, T37N, R6E, JEFFERSON TOWNSHIP
ELKHART COUNTY, INDIANA

THIS DRAWING IS SCHEMATIC IN NATURE. PRIOR TO DEVELOPMENT OF THE PROPERTY, THE DEVELOPER AND/OR END USER SHALL SUBMIT PLANS FOR DEVELOPMENT OF THE PROJECT WHICH COMPLY WITH ALL OF THE RESTRICTIONS FOR THE THE BRISTOL INNOVATION PARK DPUD ALONG WITH ANY RECORDED RESTRICTIVE COVENANTS.

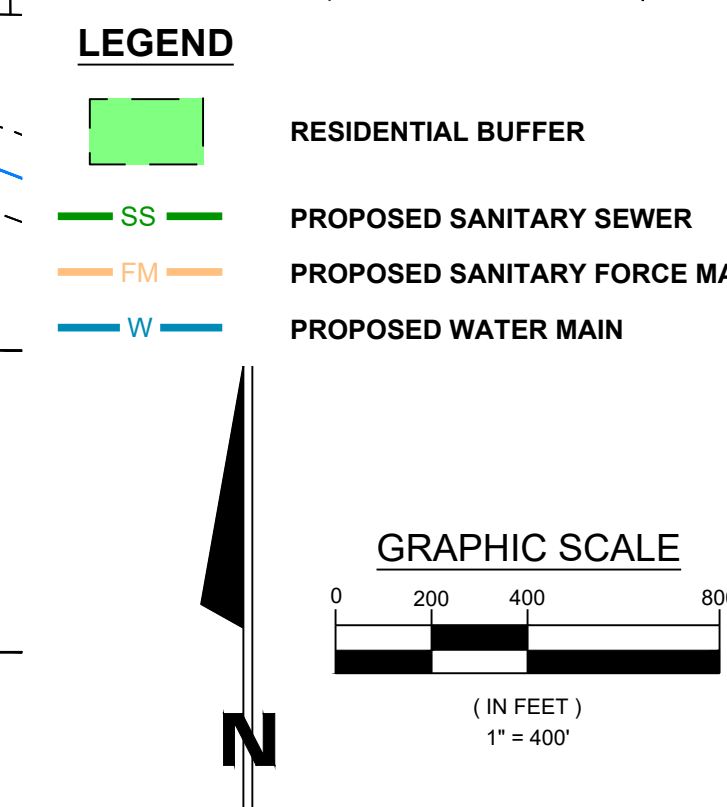

JKR JONES PETRIE RAFINSKI South Bend, IN Fort Wayne, IN p. 574.232.4388 p. 260.422.2622		PRELIMINARY FOR PERMIT REVIEW PURPOSES ONLY		NOT FOR CONSTRUCTION	
BRISTOL INNOVATION PARK		TOWN OF BRISTOL		BRISTOL, IN	
KAUFFMAN/WILLHELM					
UTILITY MASTER PLAN					
DESIGNED BY: KJK REVIEWED BY: --					
DRAWN BY: DK REVIEWED BY: --					
DATE: JUNE 23, 2026					
JOB NUMBER: 2026-0042					
HORIZ. SCALE: 1" = 400' VERTICAL SCALE: NONE					
SHEET 5					