


BRISTOL INNOVATION PARK - DPUD

SITE PLAN SUPPORT DRAWING
PART OF SECTIONS 32, 33 AND 34, T38N, R6E, WASHINGTON TOWNSHIP
PART OF SECTION 03 AND 05, T37N, R6E, JEFFERSON TOWNSHIP
ELKHART COUNTY, INDIANA

THIS DRAWING IS SCHEMATIC IN NATURE. PRIOR TO DEVELOPMENT OF THE PROPERTY, THE DEVELOPER AND/OR END USER SHALL SUBMIT PLANS FOR DEVELOPMENT OF THE PROJECT WHICH COMPLY WITH ALL OF THE RESTRICTIONS FOR THE THE BRISTOL INNOVATION PARK DPUD ALONG WITH ANY RECORDED RESTRICTIVE COVENANTS.

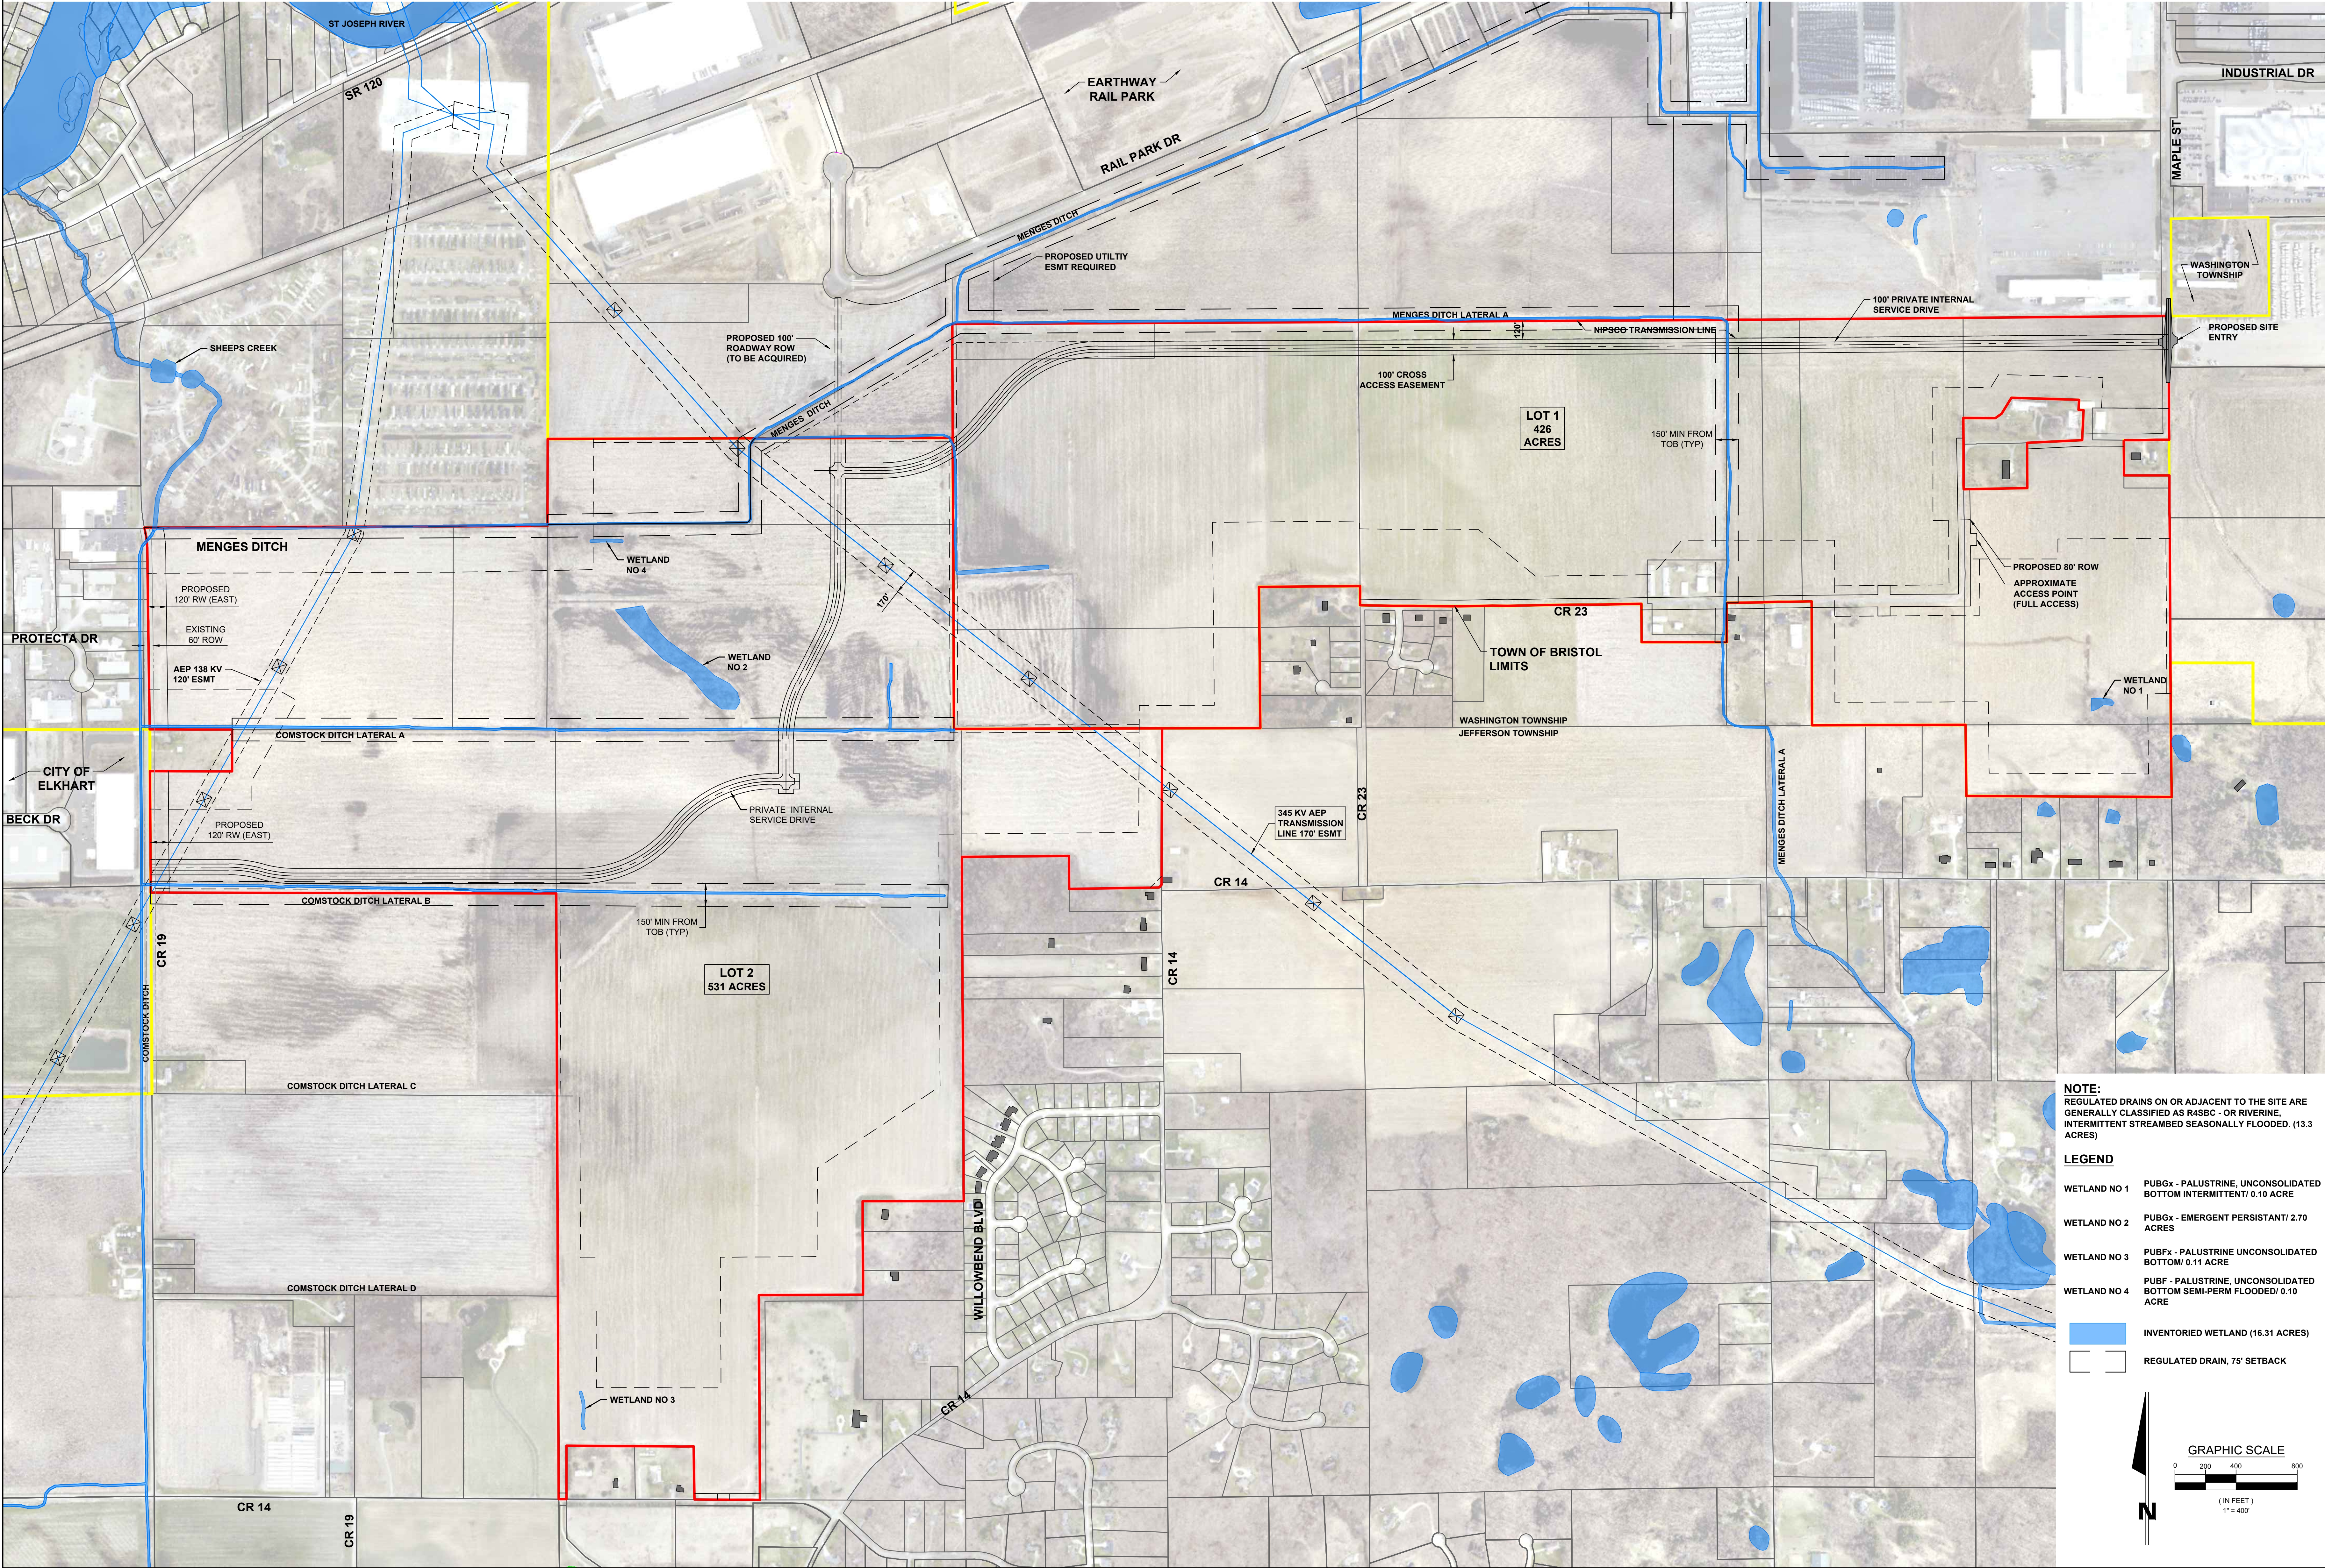

JONES
PETRIE
RAFINSKI

PRELIMINARY FOR
PERMIT REVIEW
PURPOSES ONLY

NOT FOR
CONSTRUCTION

BRISTOL INNOVATION PARK
KAUFFMAN/WILLHELM
TOWN OF BRISTOL
NATIONAL WETLAND INVENTORY AREA
AND COUNTY DRAINS
BRISTOL, IN

DESIGNED BY: KJ
REVIEWED BY: -
DRAWN BY: DK
REVIEWED BY: -
DATE: JUNE 23, 2026
JOB NUMBER: 2026-0042
HORIZ. SCALE: 1" = 400'
VERTICAL SCALE: NONE

SHEET 3

File: J:\Project\2026\Project\2026-0042\Willhelm Property\02_Design\ENGIN\DPUD\DPUD-3_WETLANDS.dwg
Saved By: dafn\Photo2, 2026-06-23 8:39 AM