




OPTI-RK6A/NM
OPTI-FLOAT® LEVEL DETECTOR
6 FLOAT RETRO KIT CONTROL PANEL

Cox Research and Technology, Inc.
PO Box 77808
Baton Rouge, LA. 70879
(225) 756-3271 Fax (225) 755-1030


OPTI-RK6A/NM

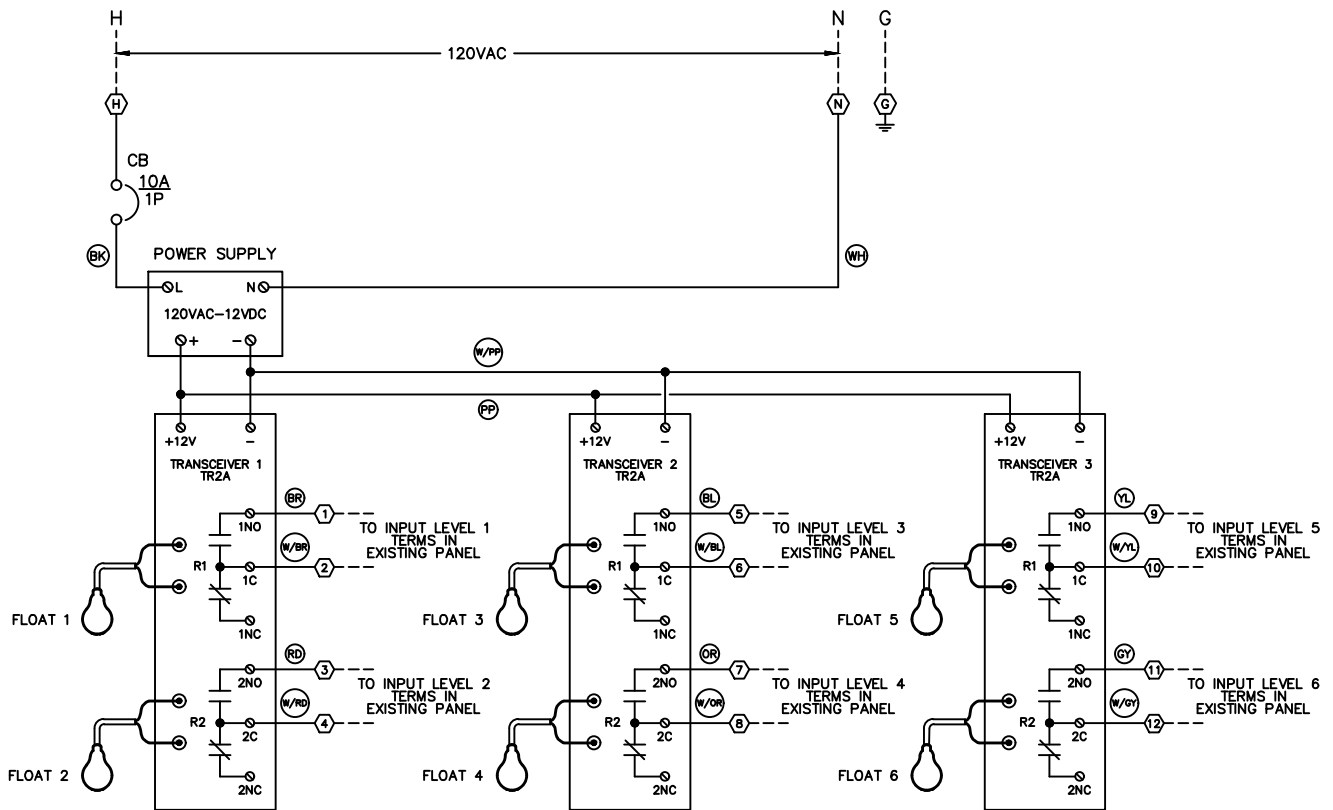

	Drawing Title							
	CONTROL DIAGRAM							
		OPTI-RK6		TR2 REPLACE TO TR2A		02/26/19	C.C.	
DATE: 08/14/26		REFERENCE DRAWING	NO.	REVISION - LOCATION	ECN	DATE	BY	
	Project Title	S/N	Sales Engineer C.C.	Application Engineer C.C.	DRAWN BY: JCF	APPROVED BY:	DATE:	
	OPTI-RK6A/NM				P.O. Box 77808 Baton Rouge, LA 70879	PURCHASE ORDER NUMBER		
SCALE: N.T.S.					Ph. (225) 756-3271 Fax (225) 755-1030	DRAWING NUMBER OPTI-RK6A/NM		
						SHEET NUMBER 1		

The OPTI-FLOAT® TR2A Transceiver

Release Date
January 2019

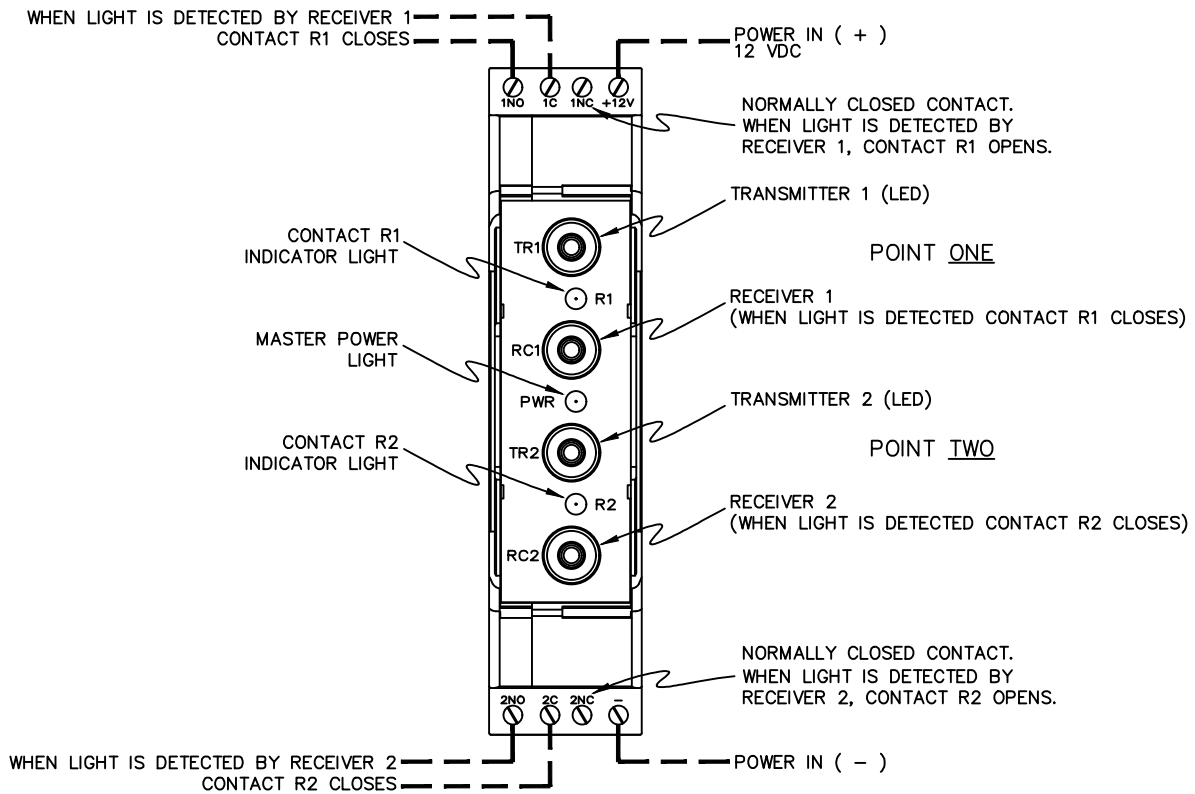

DATE: 08/14/26	Drawing Title TRANSCEIVER	OPTI-RK6		TR2 REPLACE TO TR2A		02/26/19		C.C.	
		REFERENCE DRAWING		NO.		REVISION - LOCATION		ECN	
		S/N		Sales Engineer C.C.		Application Engineer C.C.		DRAWN BY: JCF	
		Project Title OPTI-RK6A/NM		COX® RESEARCH		P.O. Box 77808 Baton Rouge, LA 70879 Ph. (225) 756-3271 Fax (225) 755-1030		APPROVED BY: DATE:	
SCALE: N.T.S.							PURCHASE ORDER NUMBER		
							DRAWING NUMBER OPTI-RK6A/NM		
							SHEET NUMBER		3