





OPTI-RK6A/SS
OPTI-FLOAT® LEVEL DETECTOR
6 FLOAT RETRO KIT CONTROL PANEL

Cox Research and Technology, Inc.
PO Box 77808
Baton Rouge, LA. 70879
(225) 756-3271 Fax (225) 755-1030

OPTI-RK6A/SS

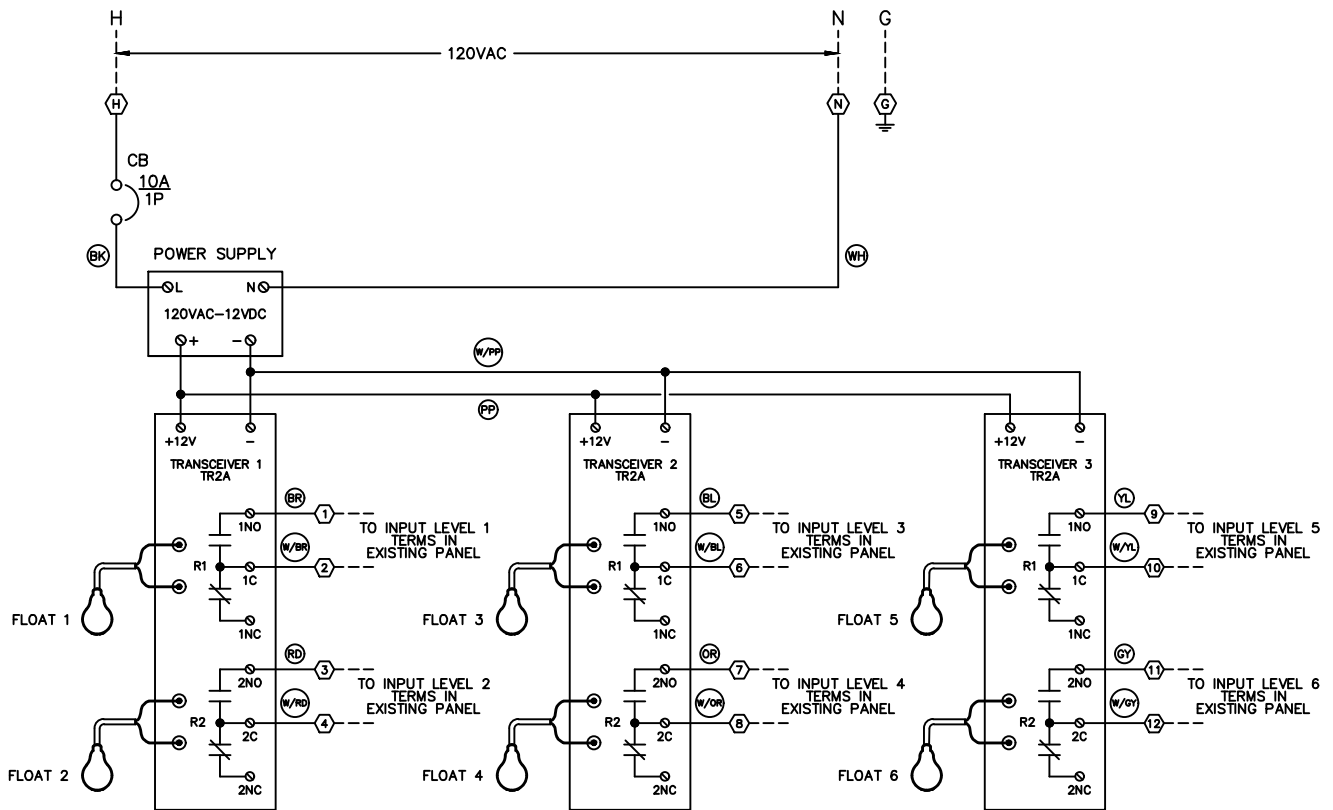


	Drawing Title							
	CONTROL DIAGRAM							
		OPTI-RK6		TR2 REPLACE TO TR2A		02/26/19	C.C.	
DATE: 08/14/26		REFERENCE DRAWING	NO.	REVISION - LOCATION	ECN	DATE	BY	
	Project Title	S/N	Sales Engineer C.C.	Application Engineer C.C.	DRAWN BY: JCF	APPROVED BY:	DATE:	
	OPTI-RK6A/SS				P.O. Box 77808 Baton Rouge, LA 70879	PURCHASE ORDER NUMBER		
SCALE: N.T.S.					Ph. (225) 756-3271 Fax (225) 755-1030	DRAWING NUMBER OPTI-RK6A/SS		
						SHEET NUMBER 1		

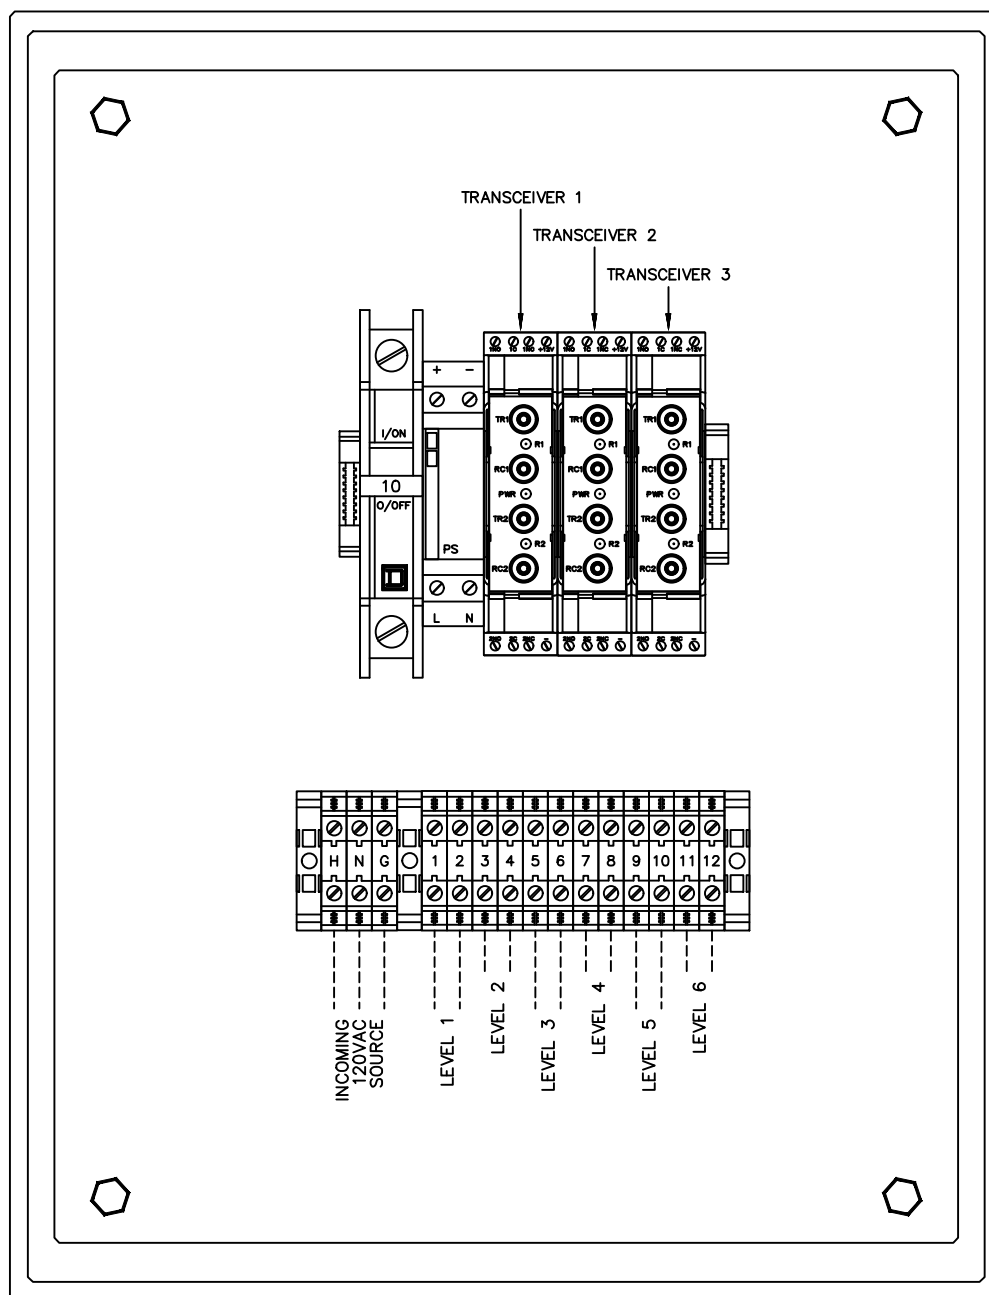

	Drawing Title
--	---

The OPTI-FLOAT® TR2A Transceiver

Release Date
January 2019

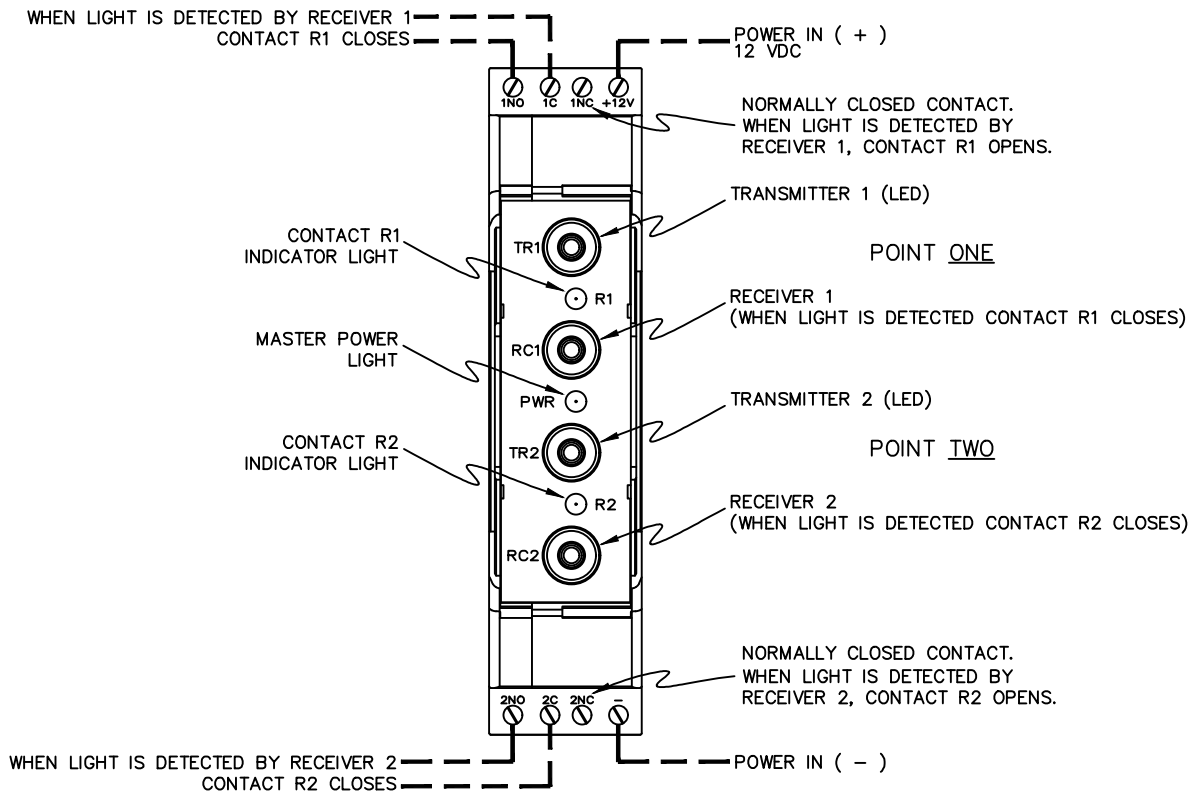

	Drawing Title						
	TRANSCEIVER	OPTI-RK6	TR2 REPLACE TO TR2A		02/26/19	C.C.	
DATE: 08/14/26		REFERENCE DRAWING	NO.	REVISION - LOCATION	ECN	DATE	BY
	Project Title	S/N	Sales Engineer C.C.	Application Engineer C.C.	DRAWN BY: JCF	APPROVED BY:	DATE:
	OPTI-RK6A/SS				P.O. Box 77808 Baton Rouge, LA 70879	PURCHASE ORDER NUMBER	
SCALE: N.T.S.					Ph. (225) 756-3271 Fax (225) 755-1030	DRAWING NUMBER OPTI-RK6A/SS	
						SHEET NUMBER 3	