

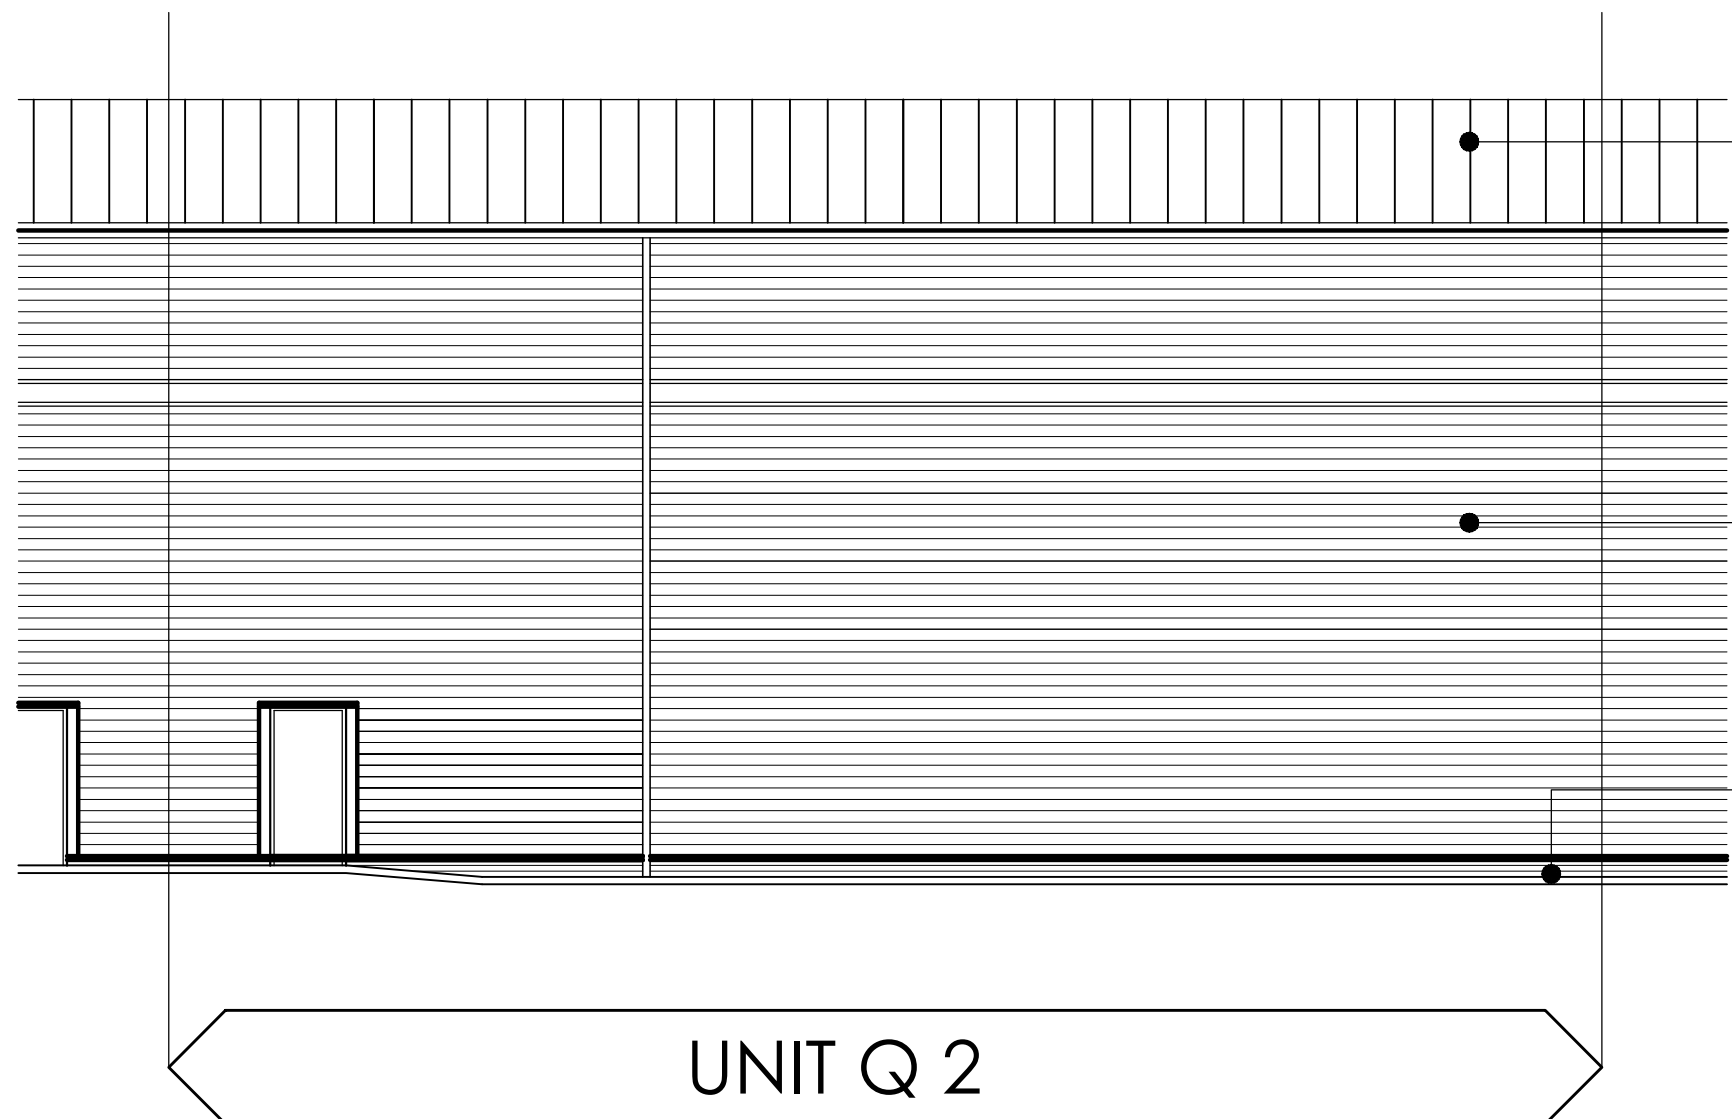


PROPOSED GROUND FLOOR PLAN
1:100

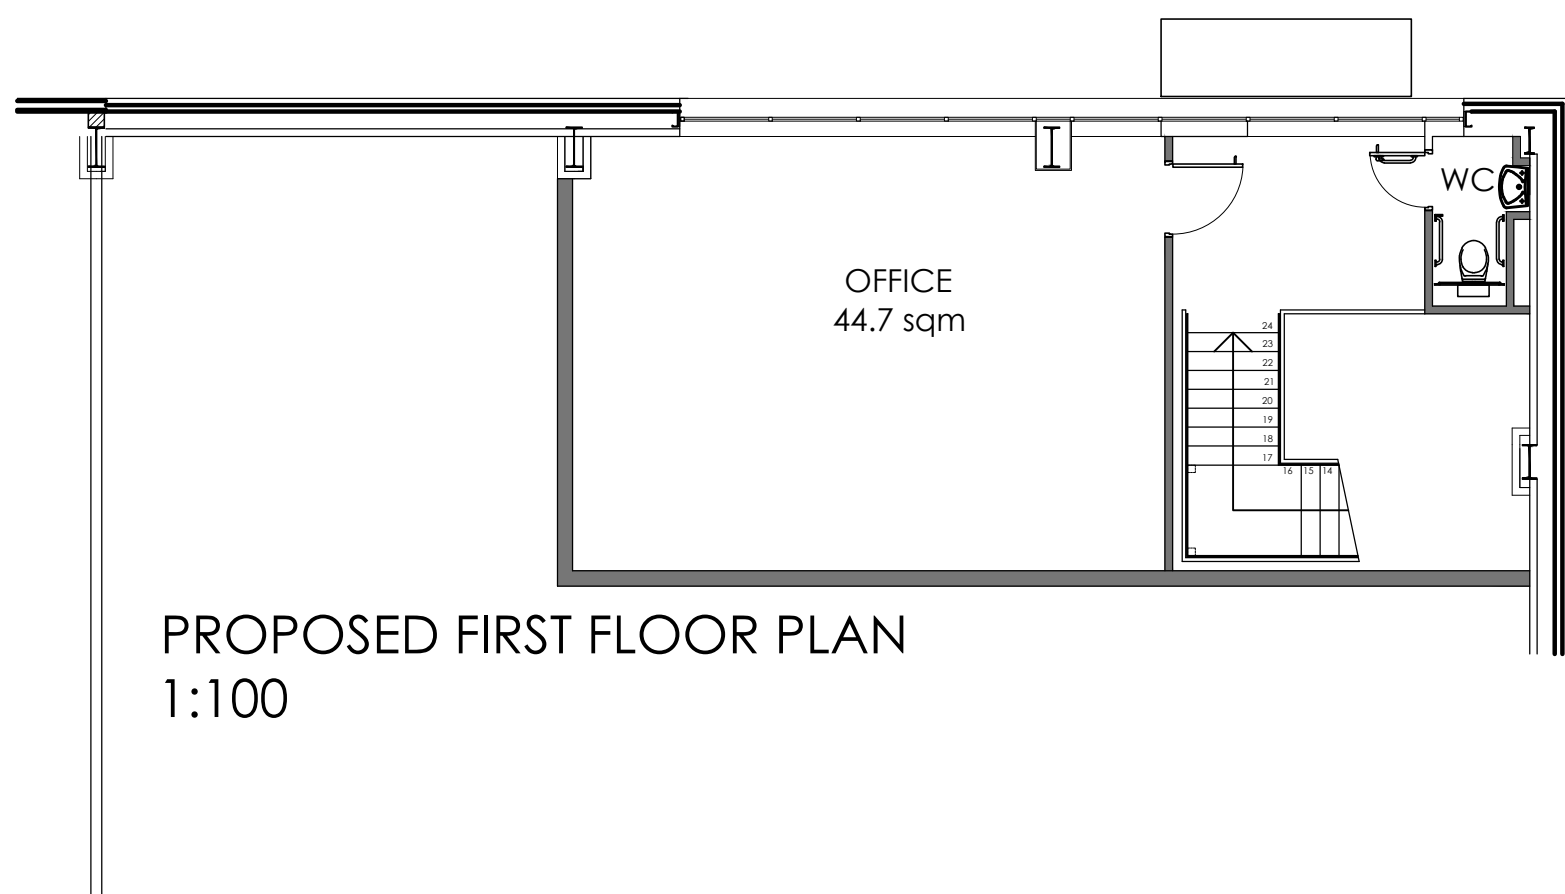

PROPOSED SOUTH ELEVATION TO RAILWAY LINE (NO CHANGES)
1:100

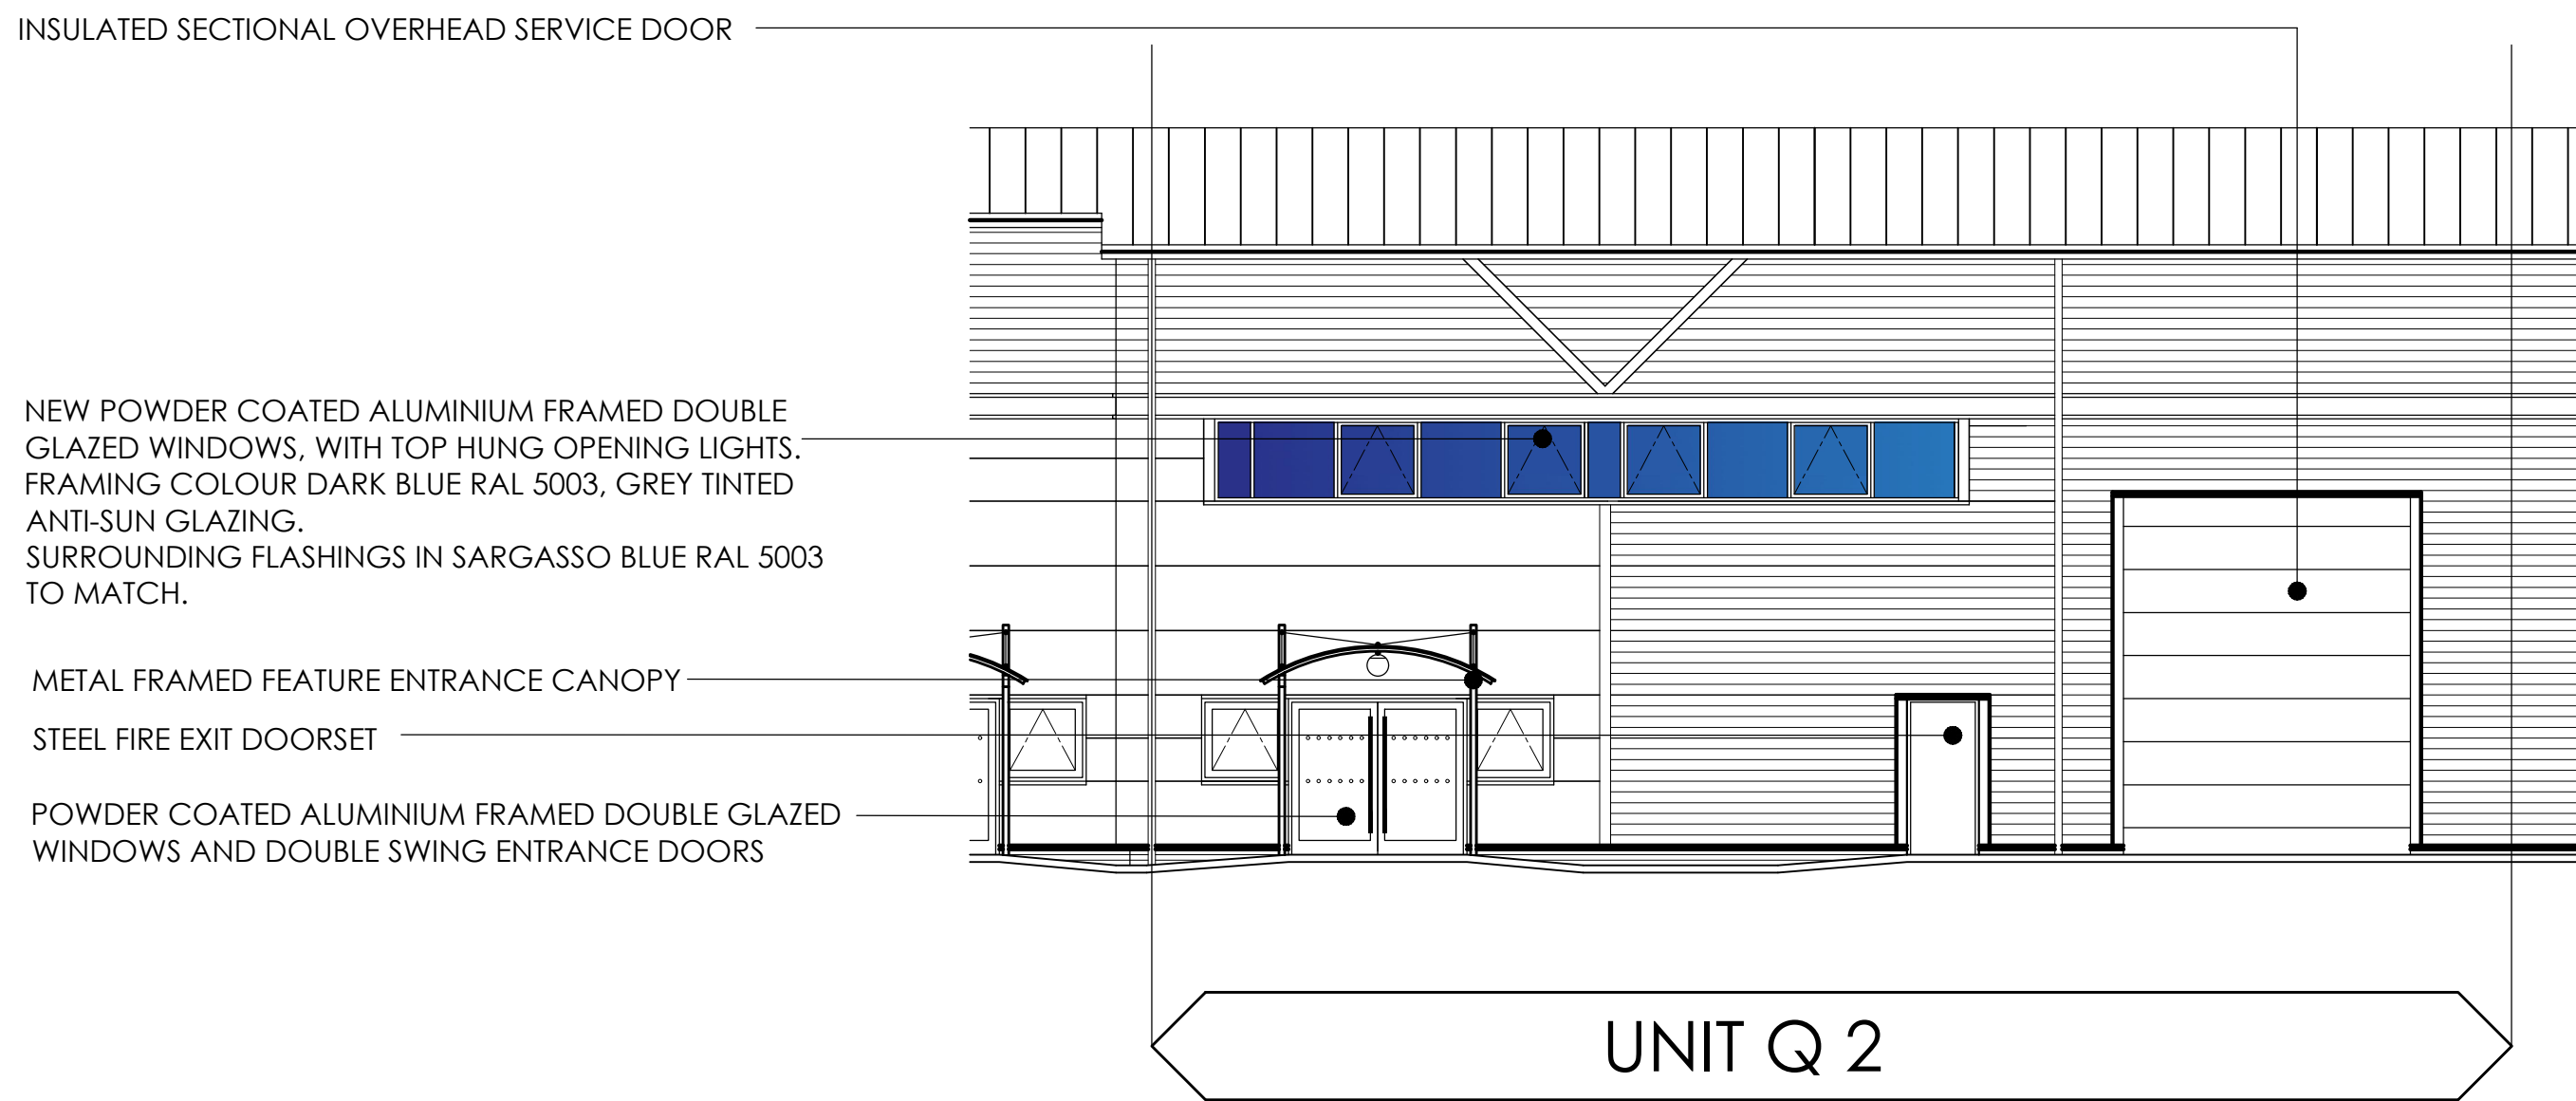

PROPOSED NORTH ELEVATION TO SERVICE AREA
1:100



DO NOT SCALE FROM THIS DRAWING.
CHECK ALL DIMENSIONS ON SITE. ANY DISCREPANCIES TO BE NOTIFIED TO LYNWOOD ASSOCIATES IMMEDIATELY.
THIS DRAWING IS PROTECTED BY COPYRIGHT. IT MAY NOT BE REPRODUCED IN ANY FORM OR BY ANY MEANS FOR ANY PURPOSE, WITHOUT GAINING PRIOR WRITTEN PERMISSION FROM LYNWOOD ASSOCIATES LTD

REV	DESCRIPTION	DATE
PROJECT:	UNIT Q2	DATE: JULY 2020
ACORN INDUSTRIAL PARK		DRAWN: SP
CRAYFORD		CHECKED: DB
DA1 4AL		SCALE: 1-100 @ A1
CLIENT:		DRG. NO: 2106/02
TITLE:	PROPOSED FLOOR PLANS AND ELEVATIONS	REVISION: