


Ground Floor Plan

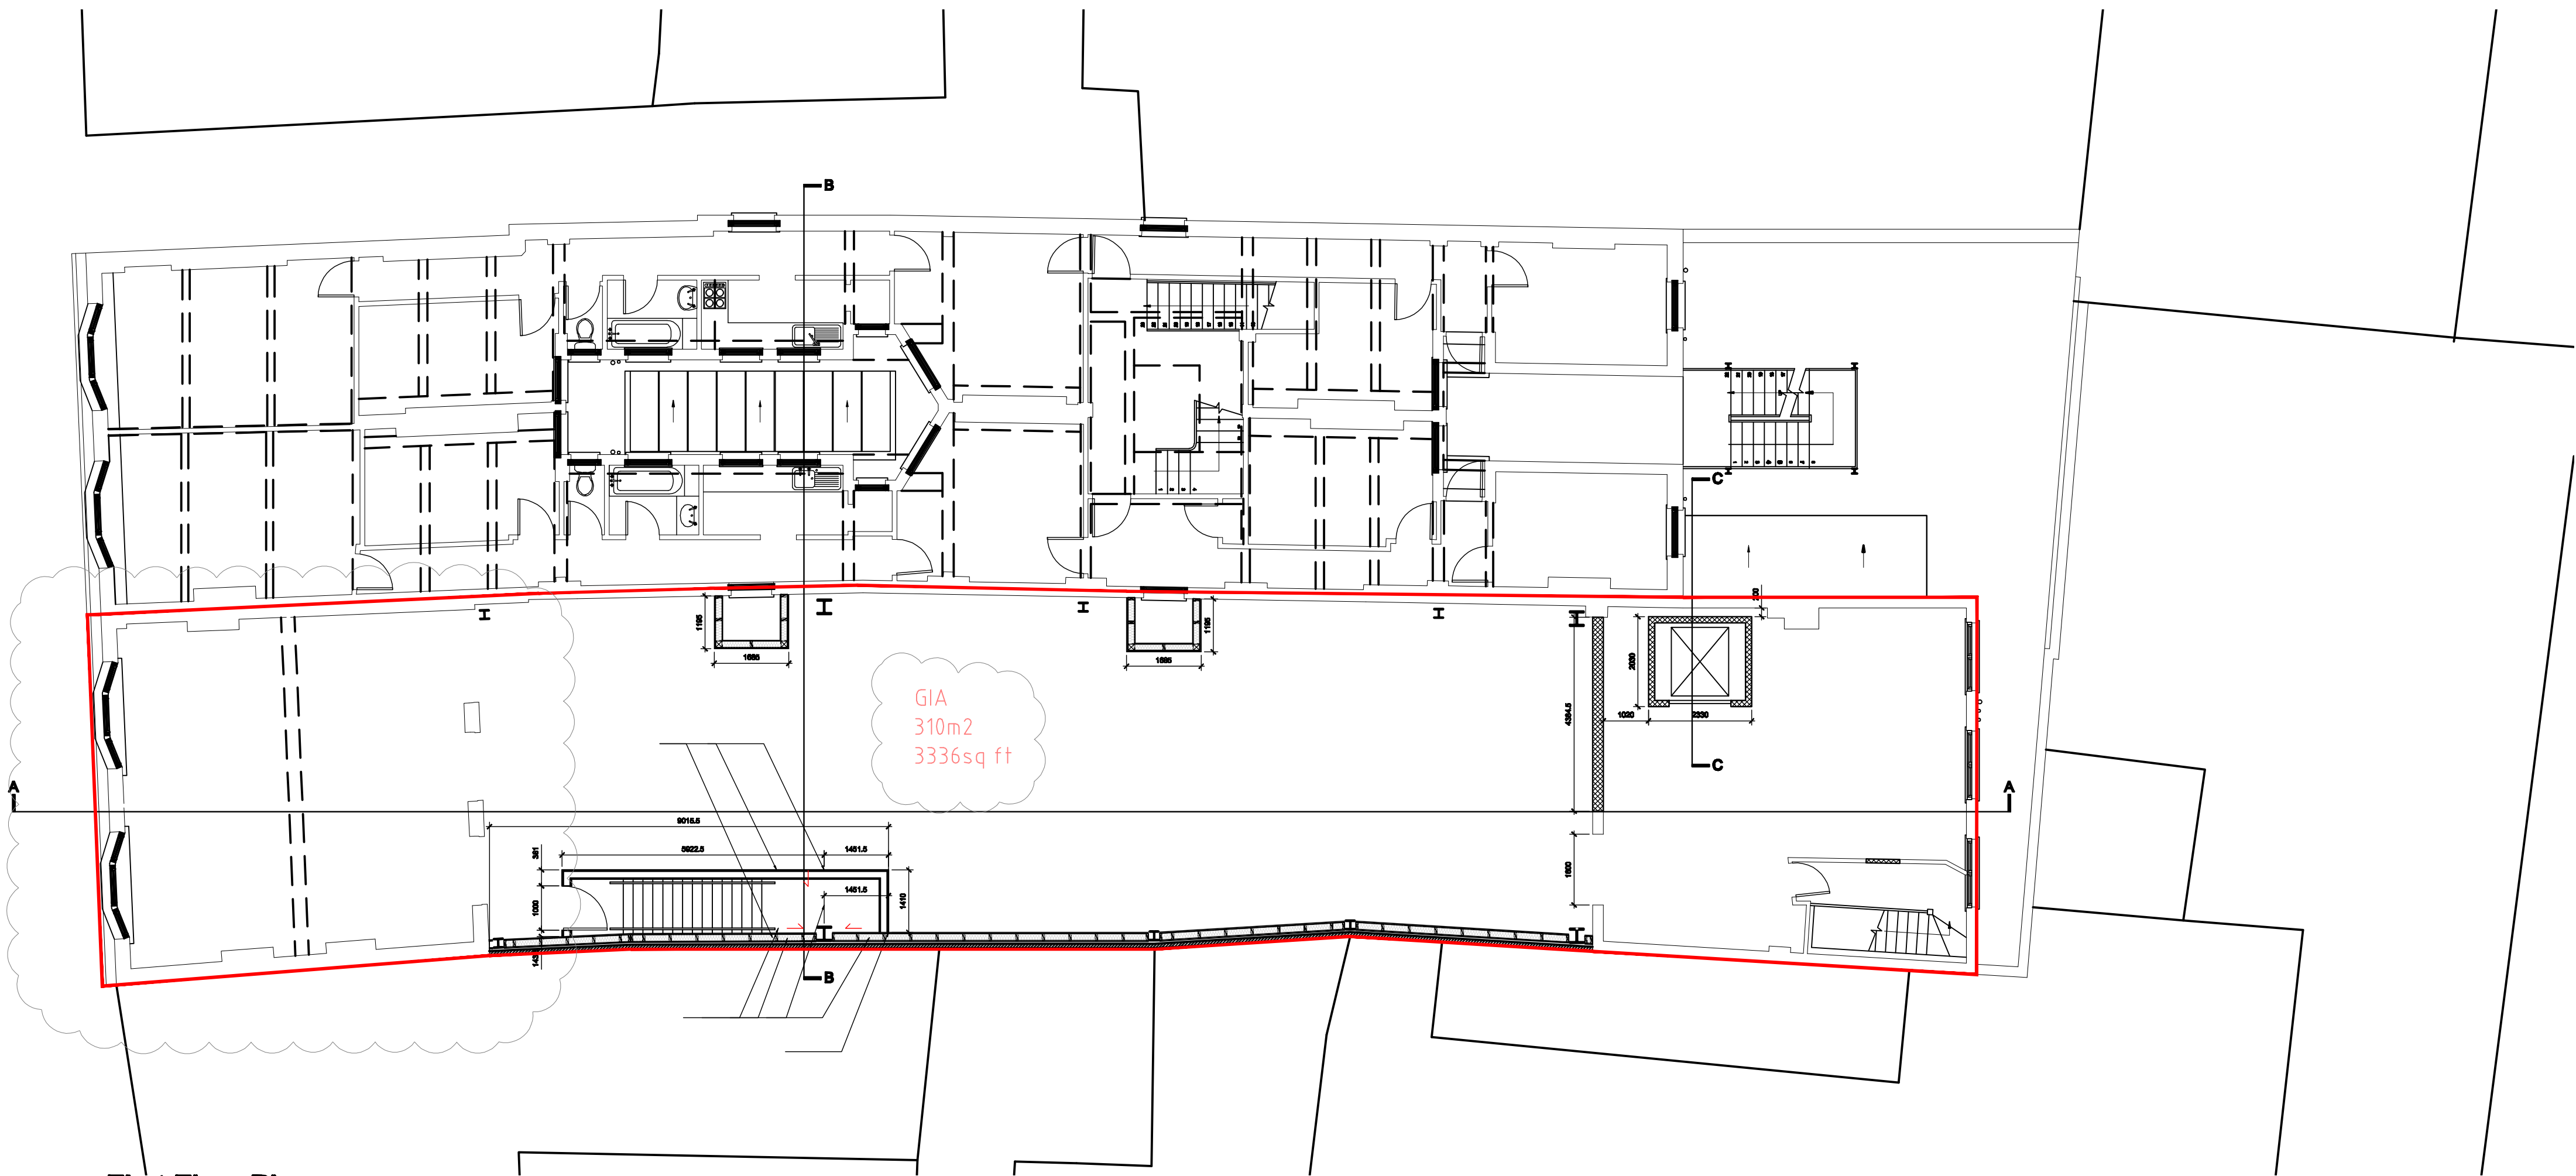

First Floor Plan

- NOTES
1. All dimensions and levels to be checked on site. Client to be notified of any discrepancies.
 2. All structural details to be checked against the structural engineers drawings.
 3. This drawing to be read in conjunction with the other relevant project drawings and in addition, with structural, M & E engineers, approved sub-contractors drawings and current instructions.
 4. All work to be undertaken with the requirements of the current Building and Water Regulations.

REV	DATE	BY	CHK

<input type="checkbox"/> PRELIMINARY	GA&A DESIGN LLP 69 Green Lanes Haringey N16 7NQ info@gaandadesign.co.uk 0181 601 61 62 0772644165
<input type="checkbox"/> COMMENTS	
<input type="checkbox"/> INFORMATION	
<input type="checkbox"/> CONSTRUCTION	
<input type="checkbox"/> TENDER	
<input type="checkbox"/> PLANNING	
<input type="checkbox"/> CONTRACTORS PROPOSALS	

PROJECT

Retail Development
59–63 Tooting High
Street, Wandsworth,
London

CLIENT

GOLFRATE

DRAWING TITLE

Ground & First Floor Plan
Lease Plan

SCALE	DATE	DRAWN	CHECKED
1:100	09/Oct./09	RS	SSB

DRAWING No.	REV
052/A1/ 2000	—

FILE NAME:

PLOT DATE: