


Information contained within this drawing is the sole copyright of T2S Architecture Ltd. and is not to be reproduced without express permission. No implied licence exists. This drawing not to be used for land transfer or valuation purposes. Do not scale from this drawing. All dimensions & levels are to be checked on site by the contractor. Issued for purposes indicated only. Drawing errors and omissions to be reported to the architect.

Notes

A 01/08/25 Issued for Permitted Development

Revisions

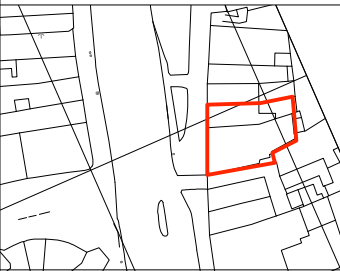

**T2S  
ARCHITECTURE  
LTD**

A: LMLF 302, The Leather Market  
Weston St.,  
London, SE1 3EP  
M: +44 208 066 7578  
E: admin@t2sarchitecture.com  
W: www.t2sarchitecture.com

Client  
Glasshouse Asset Management

Project  
157-159 Rushey Greenn, London SE6 4BD

Drawing Title  
Proposed Ground Floor Level

Status	Permitted Development	Drawn	TJS	Checked	TJS
Scale	1:50 @ A1; 1:100 @ A3	Date	August 2025	Revision	
Drwg. No.	153_PD1_GA_00				A

Existing Residential Access

Existing Commercial Access


Existing Commercial Access

ENTRANCE TO ADJOINING PROPERTY


NO ACCESS  
ENTRANCE NO LONGER USED

CHUTE TO BASEMENT

MAIN ENTRANCE

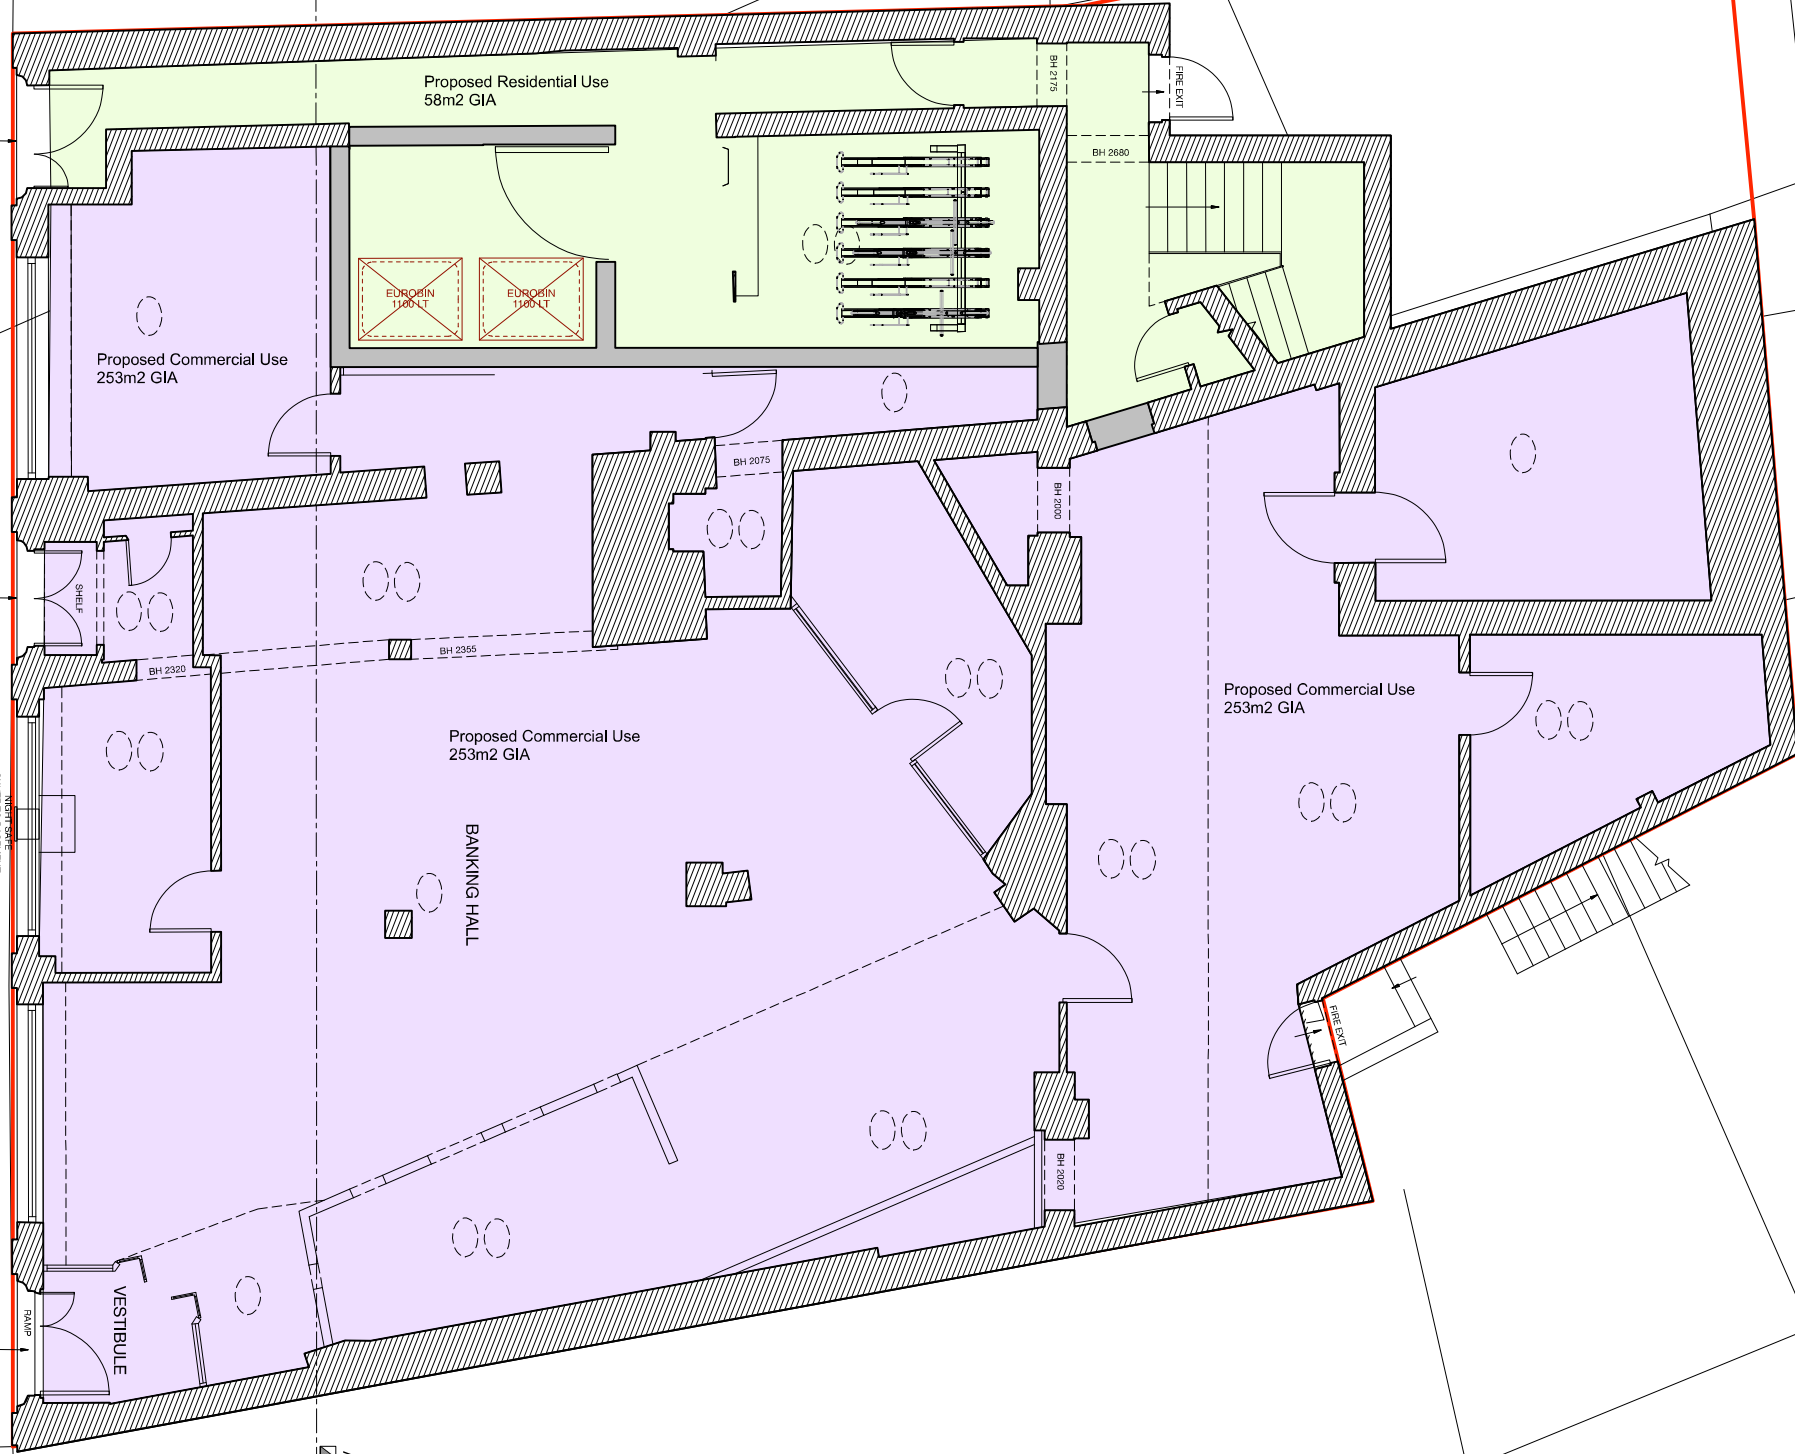

**Proposed Ground Floor Plan**  
GA.00 1:50 @ A1; 1:100 @ A3

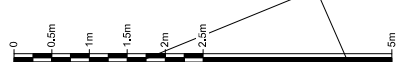

Information contained within this drawing is the sole copyright of T2S Architecture Ltd. and is not to be reproduced without express permission. No implied licence exists. This drawing not to be used for land transfer or valuation purposes. Do not scale from this drawing. All dimensions & levels are to be checked on site by the contractor. Issued for purposes indicated only. Drawing errors and omissions to be reported to the architect.

Notes

A 01/08/25 Issued for Permitted Development

Revisions



**T2S  
ARCHITECTURE  
LTD**

A: LMLF, 302, The Leather Market  
Weston St.,  
London, SE1 3ER  
M: +44 2069 066 7978  
E: admin@t2sarchitecture.com  
W: www.t2sarchitecture.com

Client  
Glasshouse Asset Management

Project  
157-159 Rushey Greenn, London SE6 4BD

Drawing Title  
Proposed Basement Level

Status	Permitted Development	Drawn	TJS	Checked	TJS
Scale	1:50 @ A1; 1:100 @ A3	Date	August 2025		
Drwg. No.	153_PD1_GA_-01	Revision	A		

A  
GA-01  
1:50 @ A1; 1:100 @ A3  
**Proposed Basement Floor Plan**

