


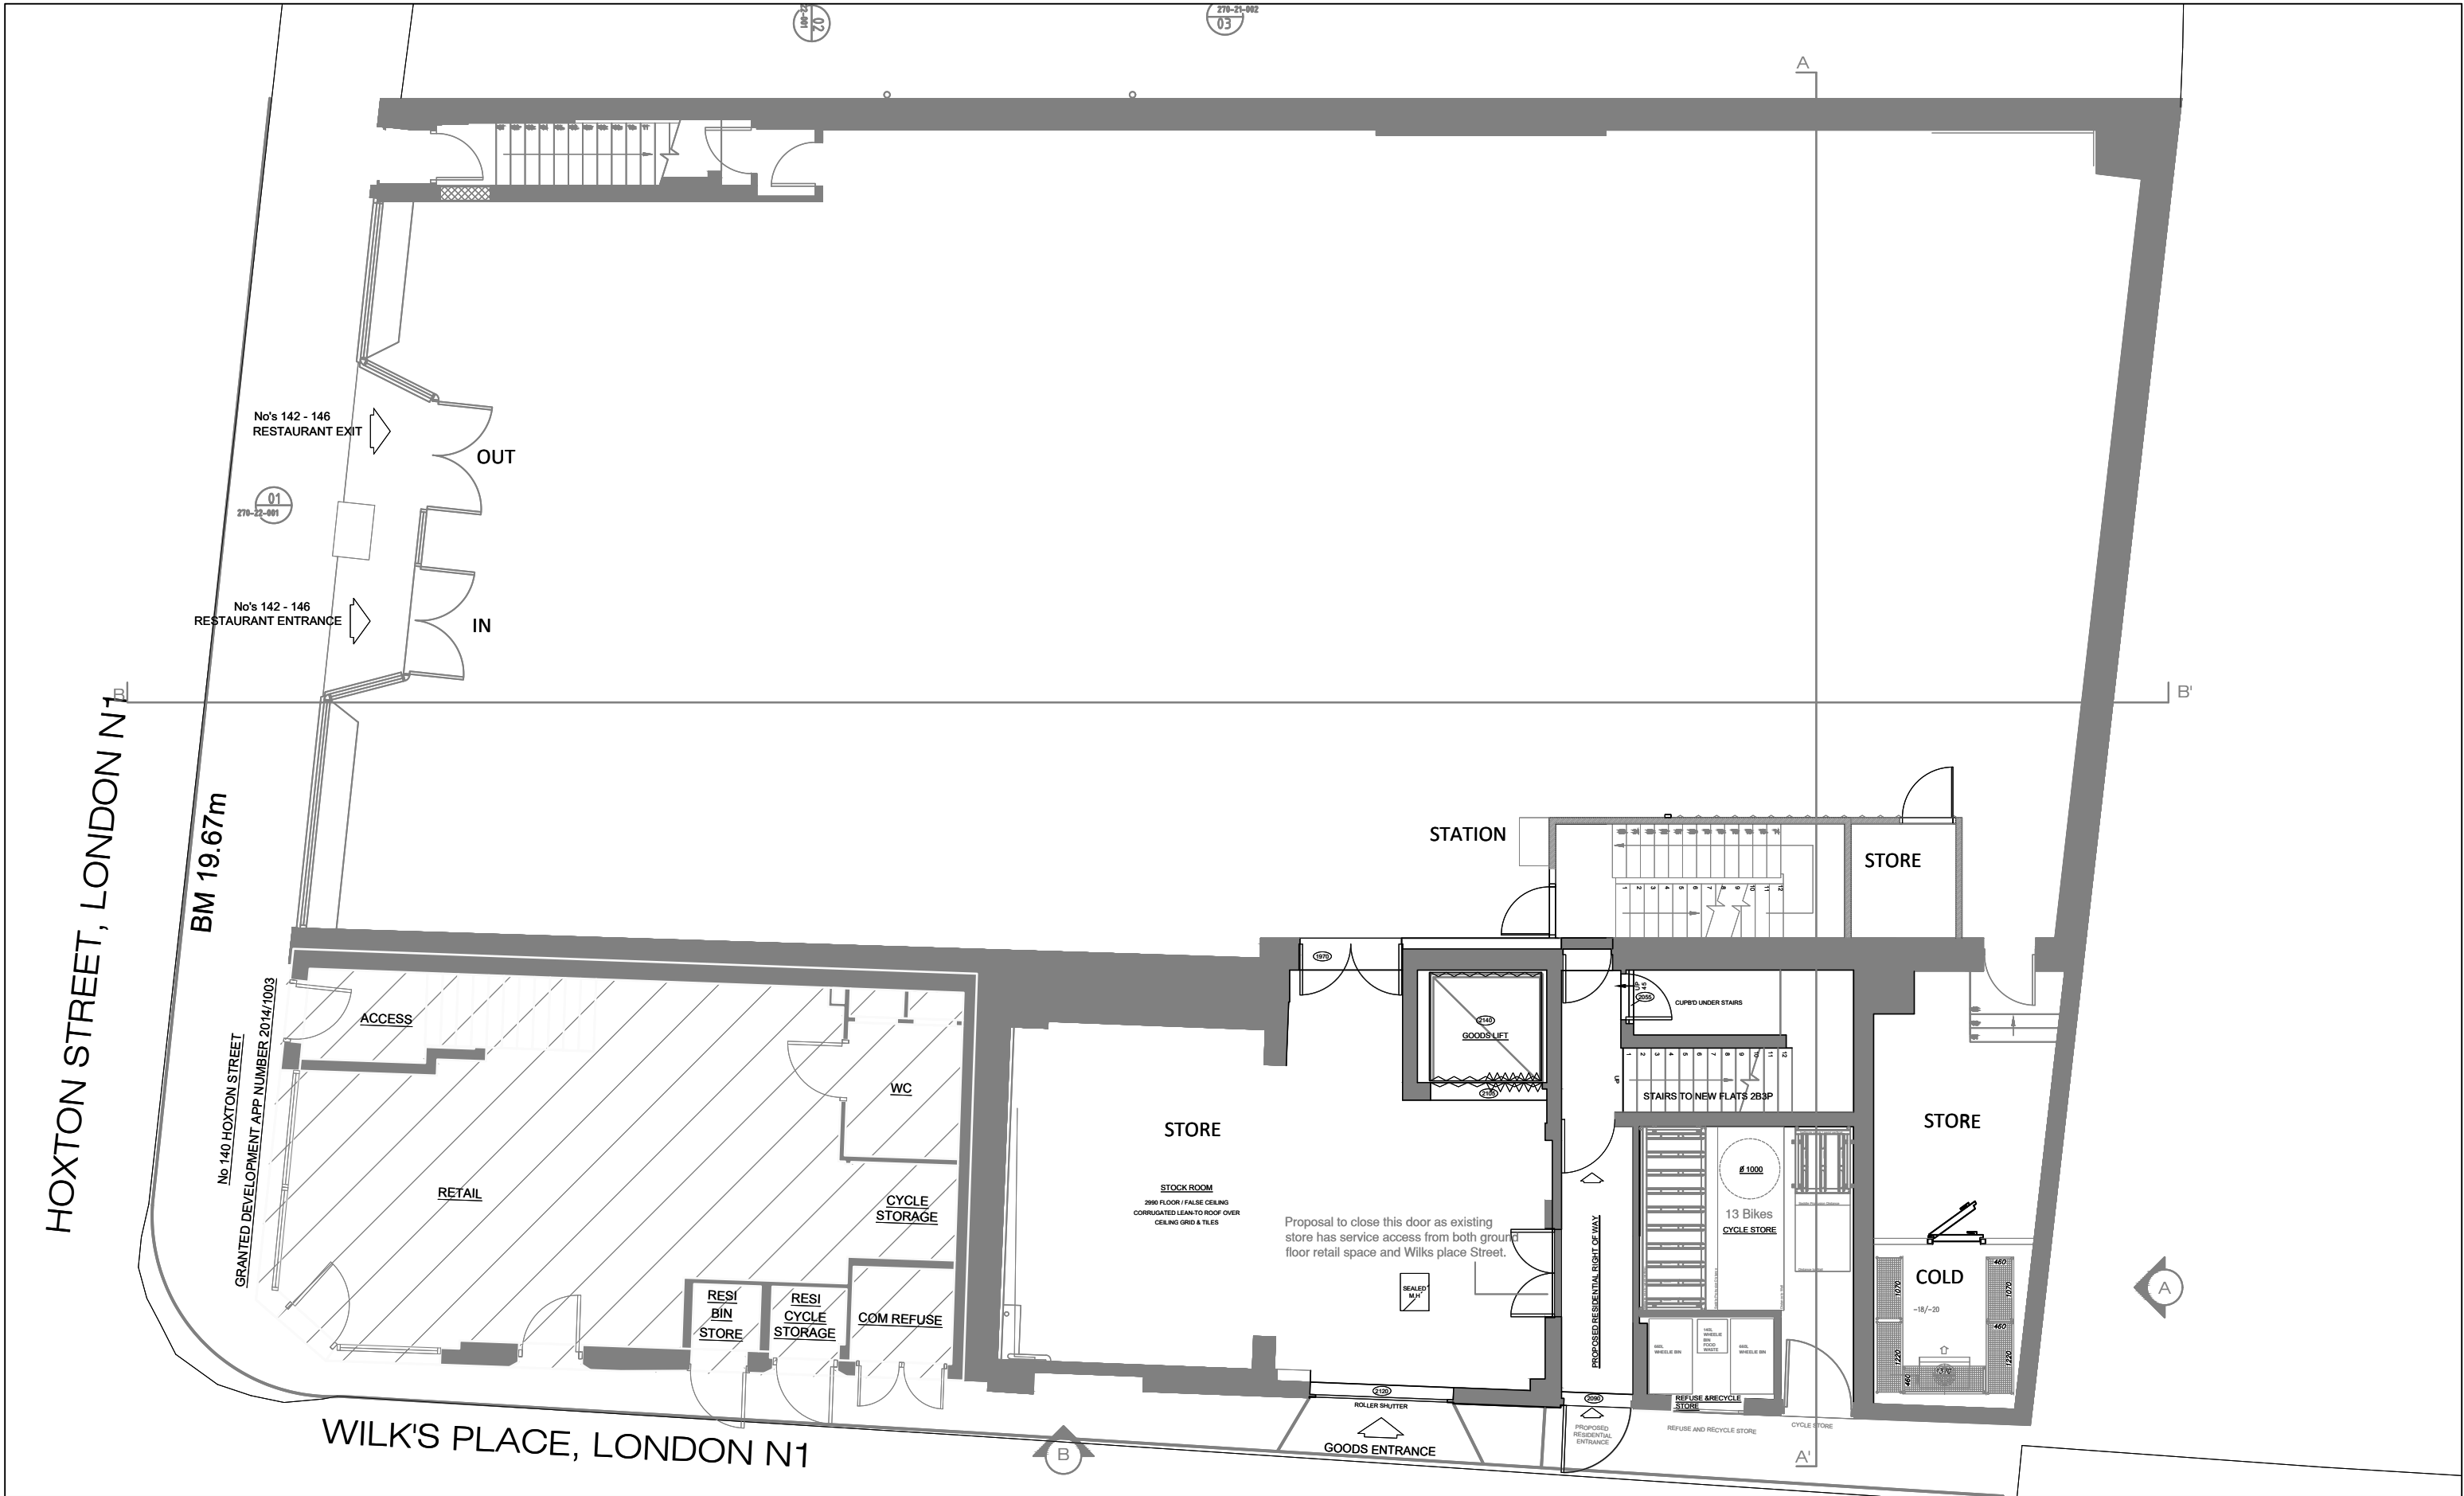

NOTES:

The drawings and the design hereon is the copyright of Milan Babic Architects Ltd and must not be reproduced without their written consent.

Figured dimensions only to taken from this drawing. All dimensions to be checked on site and Milan Babic Architects Ltd informed immediately of any discrepancies.


All works to be carried out in accordance with Local Authority approval, Building Regulations and current British Standards

Indicates revisions made to this drawing.

REV	DATE	INITIALS	DESCRIPTION
00	Aug 2021	BA	PA

E. 1:100

0 1 2 3 4 5m

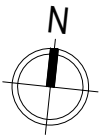


Milan Babic

Architects Ltd

Architects + Urban Designer
Bickel's Yard
151B Bermondsey Street
London SE1 3UW
TEL: (0)203 117 0120
FAX: (0)203 117 0122

E-mail:
milan@mb-architects.co.uk

PROJECT:	142 - 146 Hoxton Street, London, N1 6SH Wilks Place. (2flats 1B2P)		
CLIENT:	MOBIN PROPERTIES LIMITED		
DWG TITLE:	PROPOSED RESTAURANT GROUND FLOOR PLAN		
DWG NO:	PL-1014-MB-00-100	REV: 0	DATE: Aug 2021
SCALE:	1:100 @ A3	DRAWN: BA	CHECKED: MB

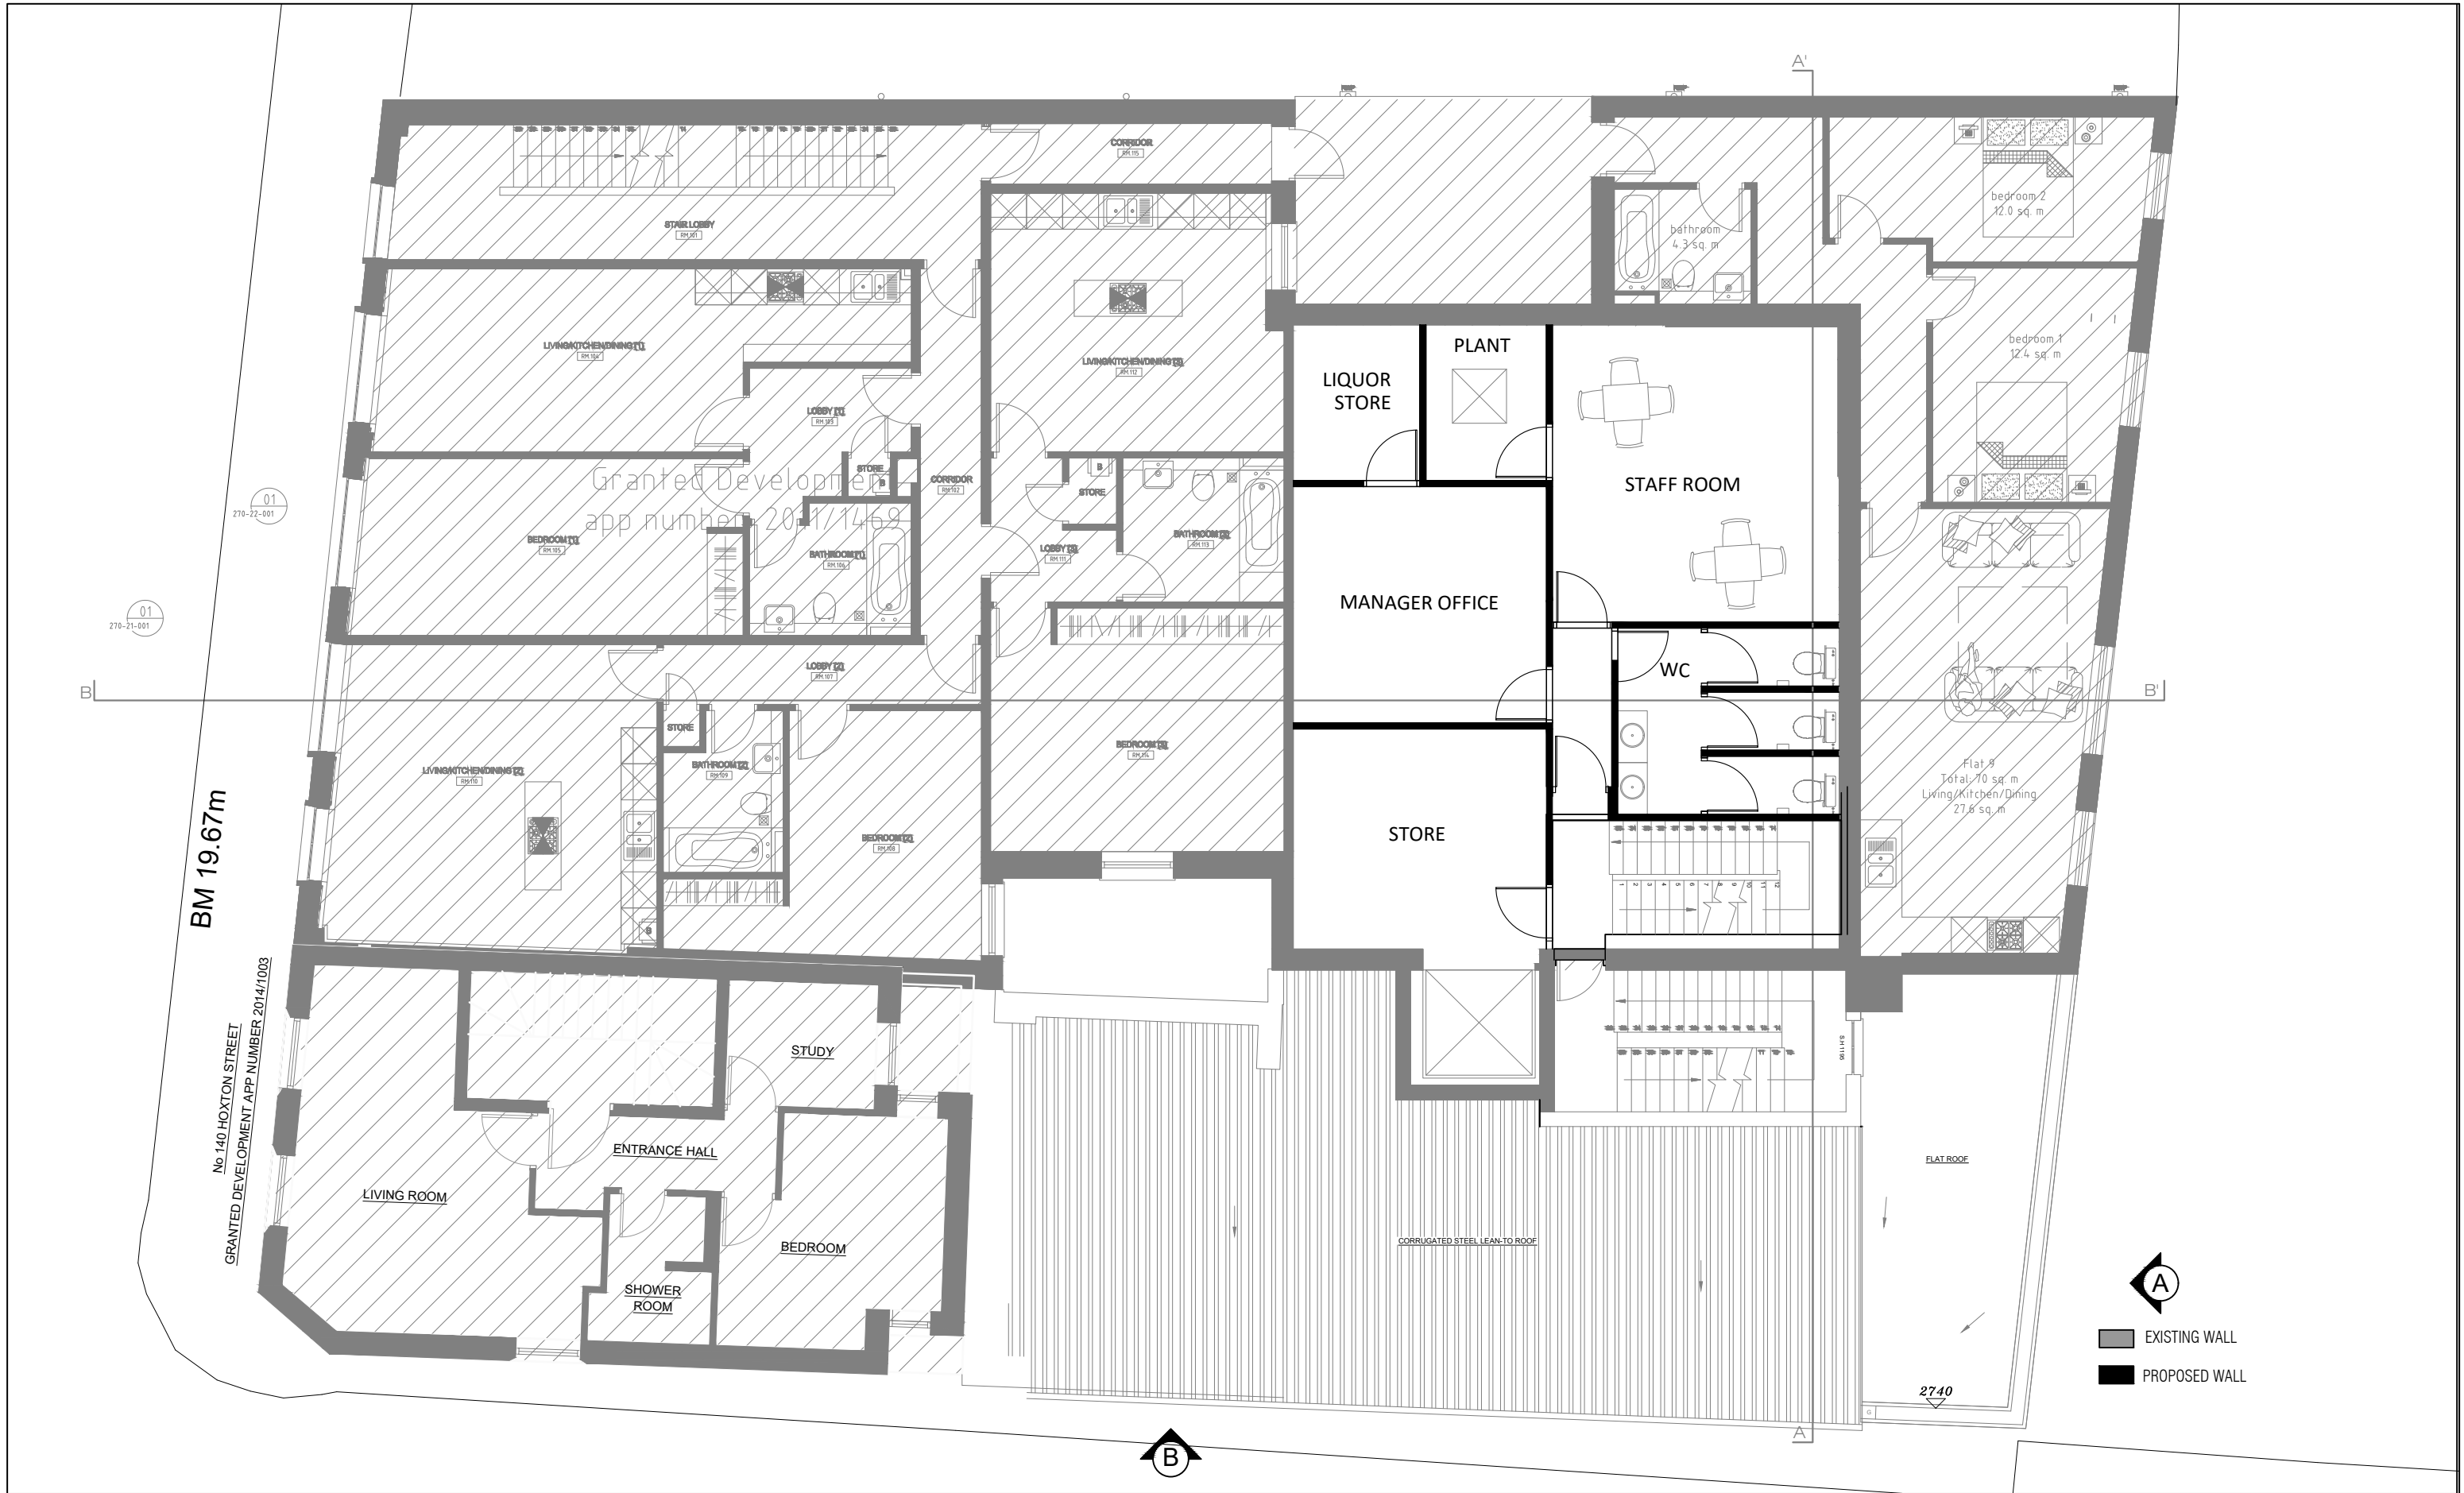

NOTES:

The drawings and the design hereon is the copyright of Milan Babic Architects Ltd and must not be reproduced without their written consent.



Figured dimensions only to taken from this drawing. All dimensions to be checked on site and Milan Babic Architects Ltd informed immediately of any discrepancies.

All works to be carried out in accordance with Local Authority approval, Building Regulations and current British Standards

Indicates revisions made to this drawing.

REV DATE INITIALS DESCRIPTION

E. 1:100

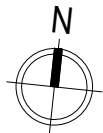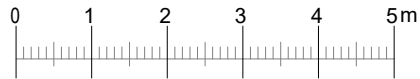

Milan Babic
Architects Ltd

Architects + Urban Designer
Bickel's Yard
151B Bermondsey Street
London SE1 3UW
TEL: (0)203 117 0120
FAX: (0)203 117 0122

E-mail:
milan@mb-architects.co.uk

PROJECT: 142 - 146 Hoxton Street, London, N1 6SH
Wilks Place. (2flats 1B2P)


CLIENT: MOBIN PROPERTIES LIMITED

DWG TITLE: PROPOSED FIRST FLOOR PLAN

DWG NO: PL-1014-MB-00-101 REV: 0 DATE: Aug 2021

SCALE: 1:100 @ A3

DRAWN: BA CHECKED: MB

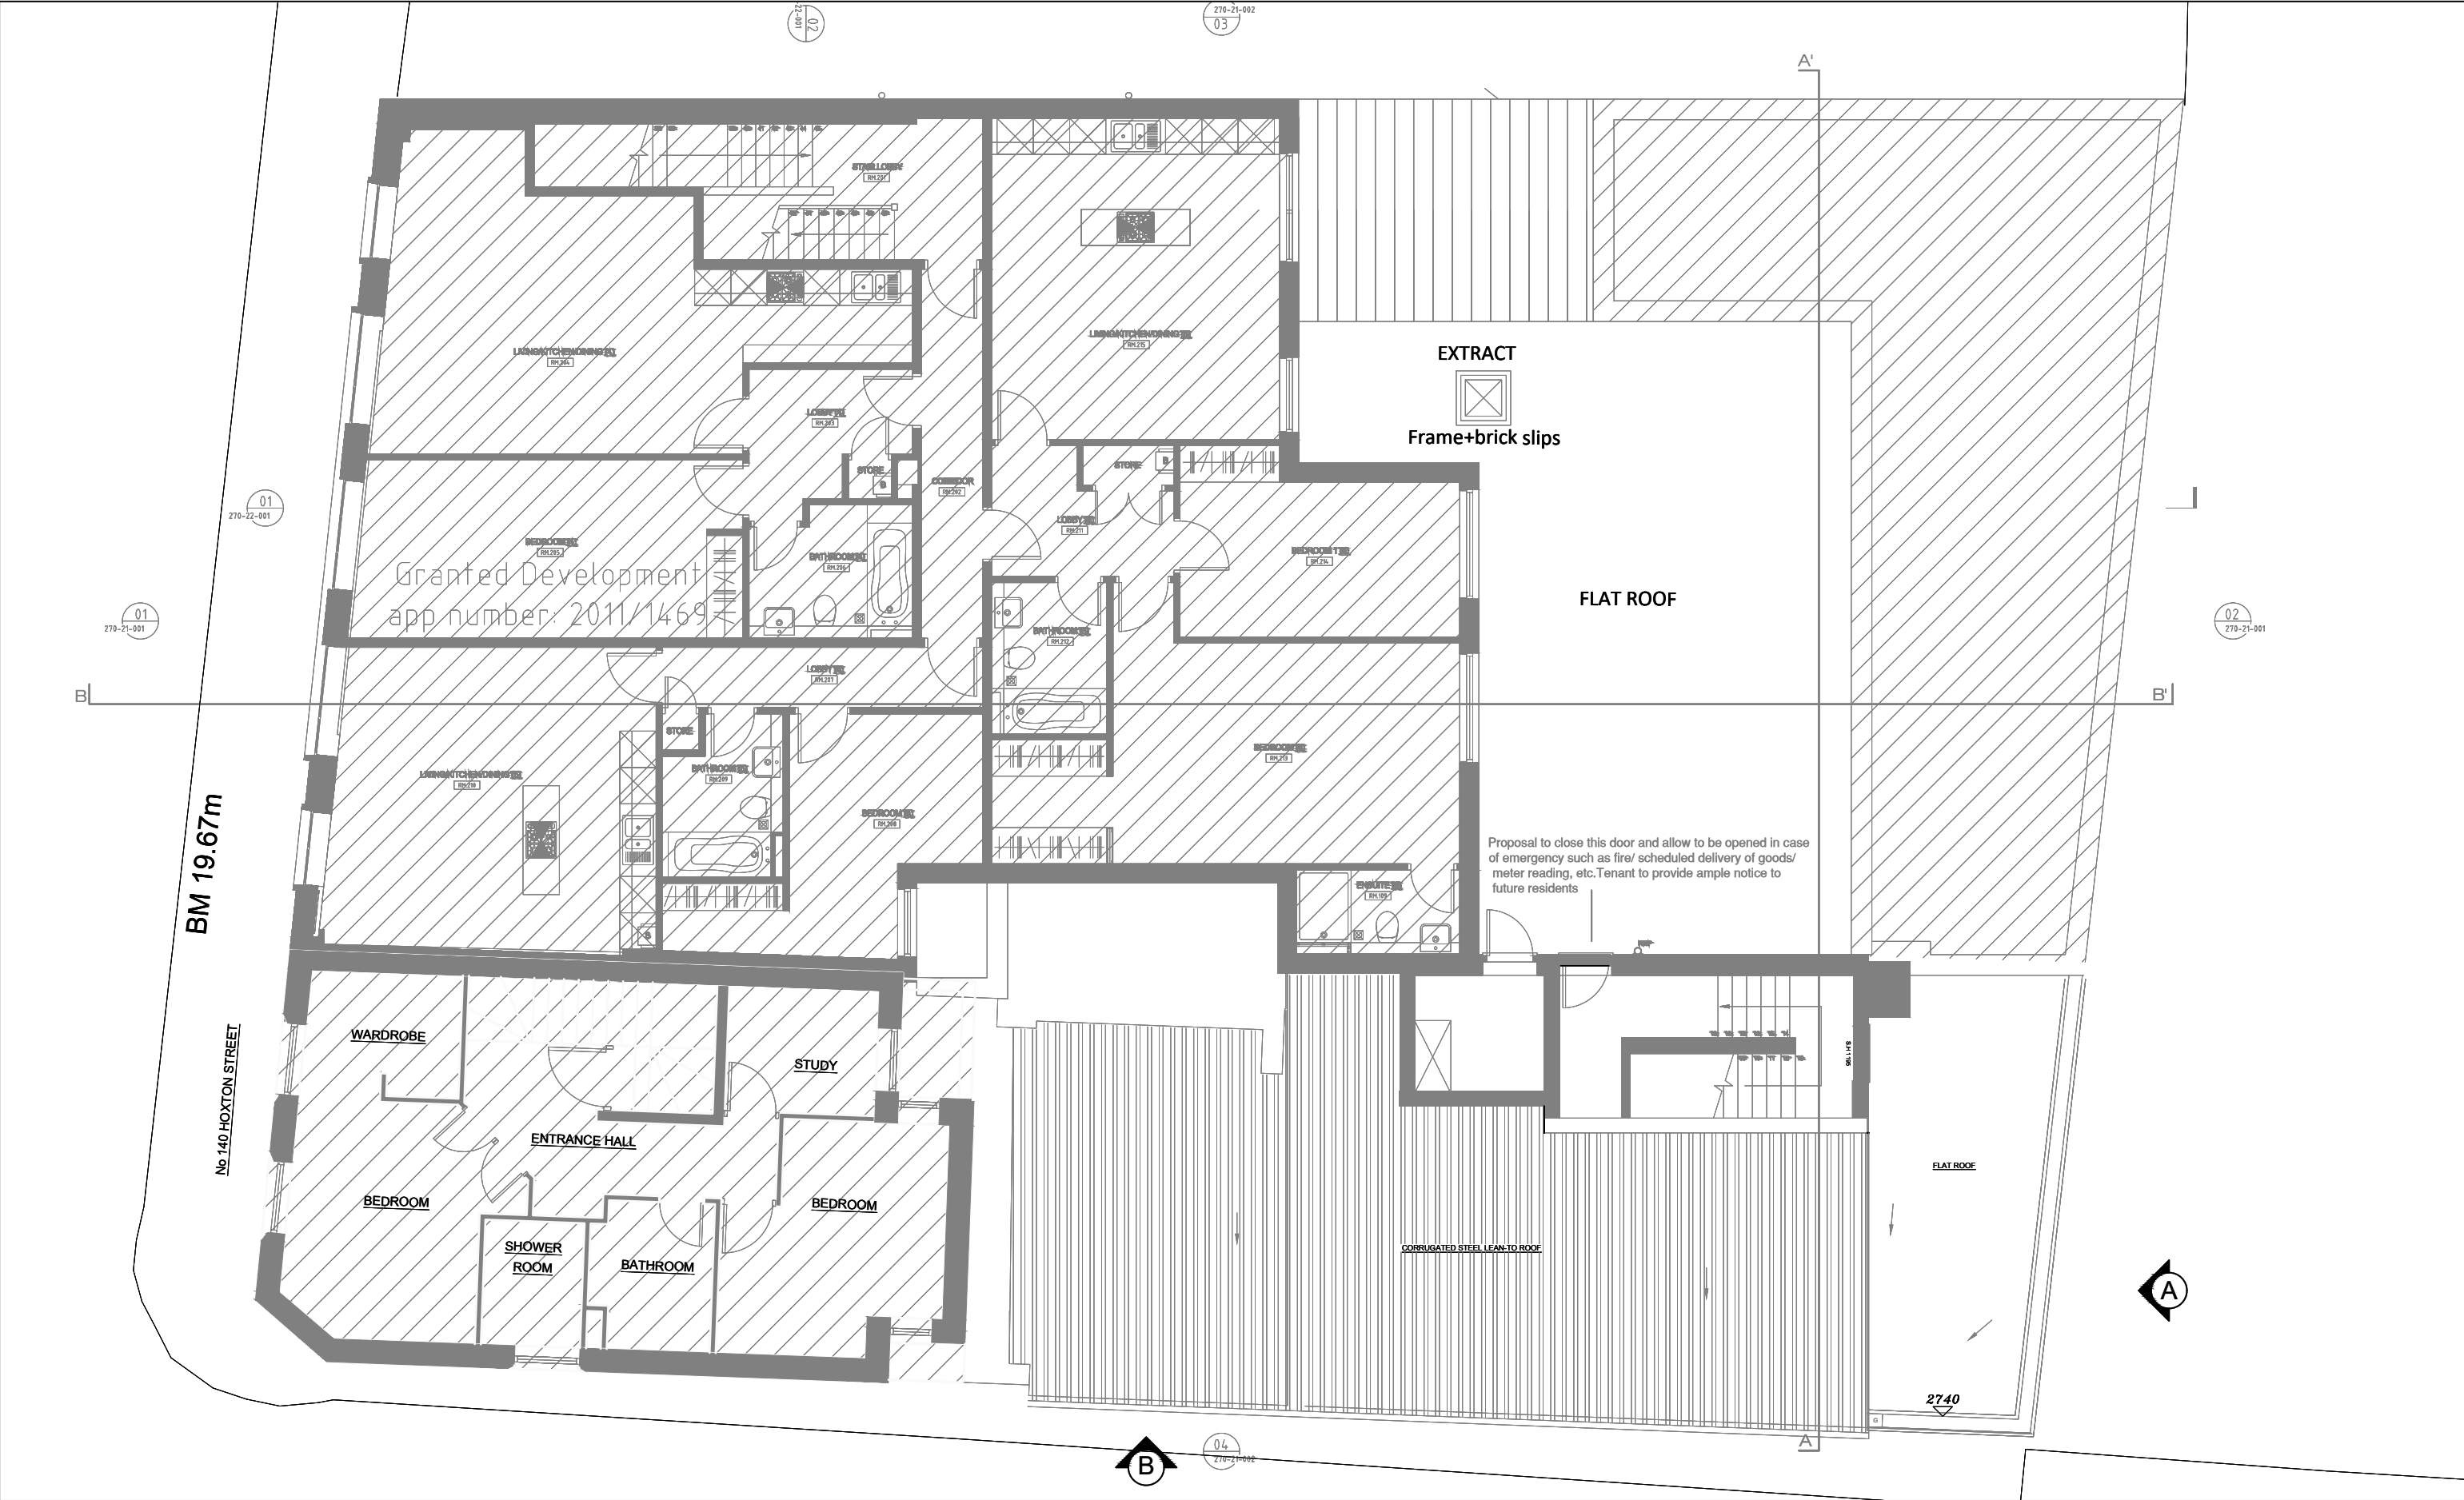

NOTES:

The drawings and the design hereon is the copyright of Milan Babic Architects Ltd and must not be reproduced without their written consent.

Figured dimensions only to taken from this drawing. All dimensions to be checked on site and Milan Babic Architects Ltd informed immediately of any discrepancies.


All works to be carried out in accordance with Local Authority approval, Building Regulations and current British Standards

 Indicates revisions made to this drawing.

REV	DATE	INITIALS	DESCRIPTION
00	Aug 2021	BA	PA

E. 1:100



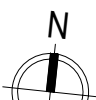

Milan Babic

Architects Ltd

Architects + Urban Designer

Bickel's Yard

151B Bermondsey Street

London SE1 3UW

TEL: (0)203 117 0120

FAX: (0)203 117 0122

E-mail:

milan@mb-architects.co.uk

PROJECT:	142 - 146 Hoxton Street, London, N1 6SH Wilks Place. (2flats 1B2P)		
CLIENT:	MOBIN PROPERTIES LIMITED		
DWG TITLE:	PROPOSED SECOND FLOOR PLAN		
DWG NO:	PL-1014-MB-00-102	REV: 0	DATE: Aug 2021
SCALE:	1:100 @ A3	DRAWN: BA	CHECKED: MB



150 HOXTON STREET

Existing approved PA Ref: [REF: 2011/1469 DATED 15.01.2013 & REF: 2013/1324 DATED 18.10.2013]

WILKS PLACE

+13.185

+11.020

+10.725

+03.907

RESTAURANT

NOTES:

The drawings and the design hereon is the copyright of Milan Babic Architects Ltd and must not be reproduced without their written consent.

Figured dimensions only to taken from this drawing. All dimensions to be checked on site and Milan Babic Architects Ltd informed immediately of any discrepancies.



All works to be carried out in accordance with Local Authority approval, Building Regulations and current British Standards



Indicates revisions made to this drawing.

REV	DATE	INITIALS	DESCRIPTION
00	Aug 2021	BA	Issue to client

E. 1:100

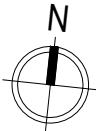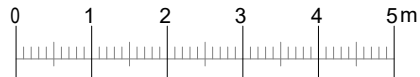


Milan Babic
Architects Ltd

Architects + Urban Designer
Bickel's Yard
151B Bermondsey Street
London SE1 3UW
TEL: (0)203 117 0120
FAX: (0)203 117 0122

E-mail:
milan@mb-architects.co.uk

PROJECT:	142 - 146 Hoxton Street, London, N1 6SH Wilks Place. (2flats 1B2P)		
CLIENT:	MOBIN PROPERTIES LIMITED		
DWG TITLE:	PROPOSED FRONT ELEVATION		
DWG NO:	PL-1014-MB-00-100	REV: 0	DATE: Aug 2021
SCALE:	1:100 @ A3		DRAWN: BA CHECKED: MB

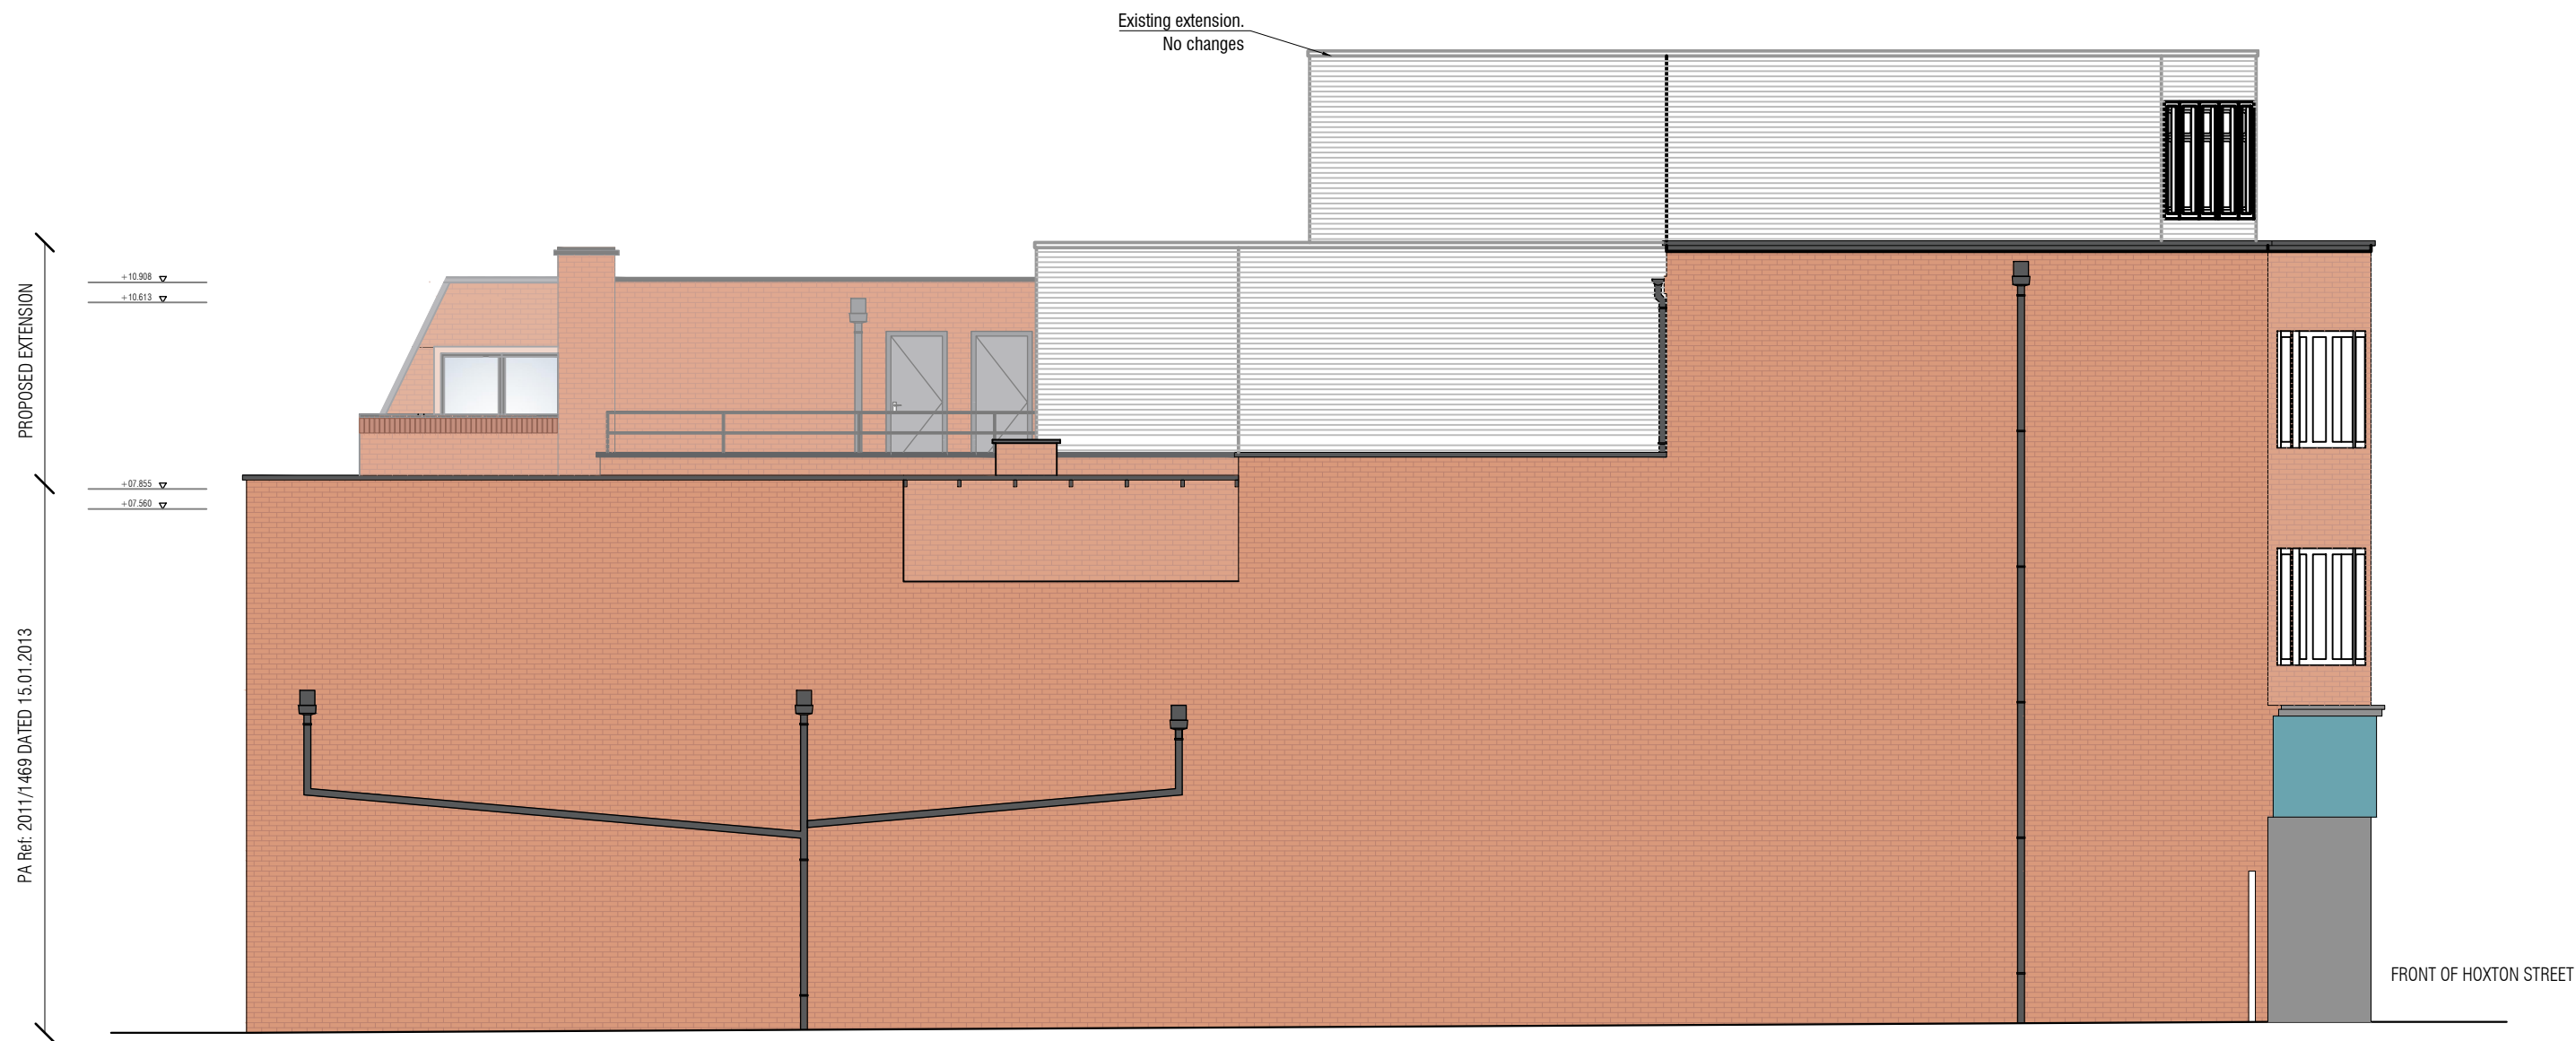

PROPOSED NORTH ELEVATION (SERVICE PATH) TO BE VIEWED AS AN ADDITION TO EXISTING BUILDING AND GRANTED PA'S [REF: 2011/1469 DATED 15.01.2013 & REF: 2013/1324 DATED 18.10.2013]

NOTES:

The drawings and the design hereon is the copyright of Milan Babic Architects Ltd and must not be reproduced without their written consent.



Figured dimensions only to taken from this drawing. All dimensions to be checked on site and Milan Babic Architects Ltd informed immediately of any discrepancies.

All works to be carried out in accordance with Local Authority approval, Building Regulations and current British Standards

 Indicates revisions made to this drawing.

REV	DATE	INITIALS	DESCRIPTION
-----	------	----------	-------------

E. 1:100

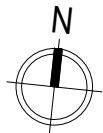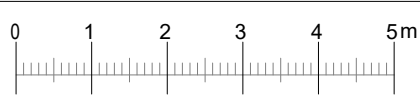

Milan Babic
Architects Ltd

Architects + Urban Designer
Bickel's Yard
151B Bermondsey Street
London SE1 3UW
TEL: (0)203 117 0120
FAX: (0)203 117 0122

E-mail:
milan@mb-architects.co.uk

PROJECT: 142 - 146 Hoxton Street, London, N1 6SH
Wilks Place. (2flats 1B2P)


CLIENT: MOBIN PROPERTIES LIMITED

DWG TITLE: PROPOSED SIDE ELEVATION

DWG NO: PL-1014-MB-00-101 REV: 0 DATE: May 2021

SCALE: 1:100 @ A3

DRAWN: BA CHECKED: MB

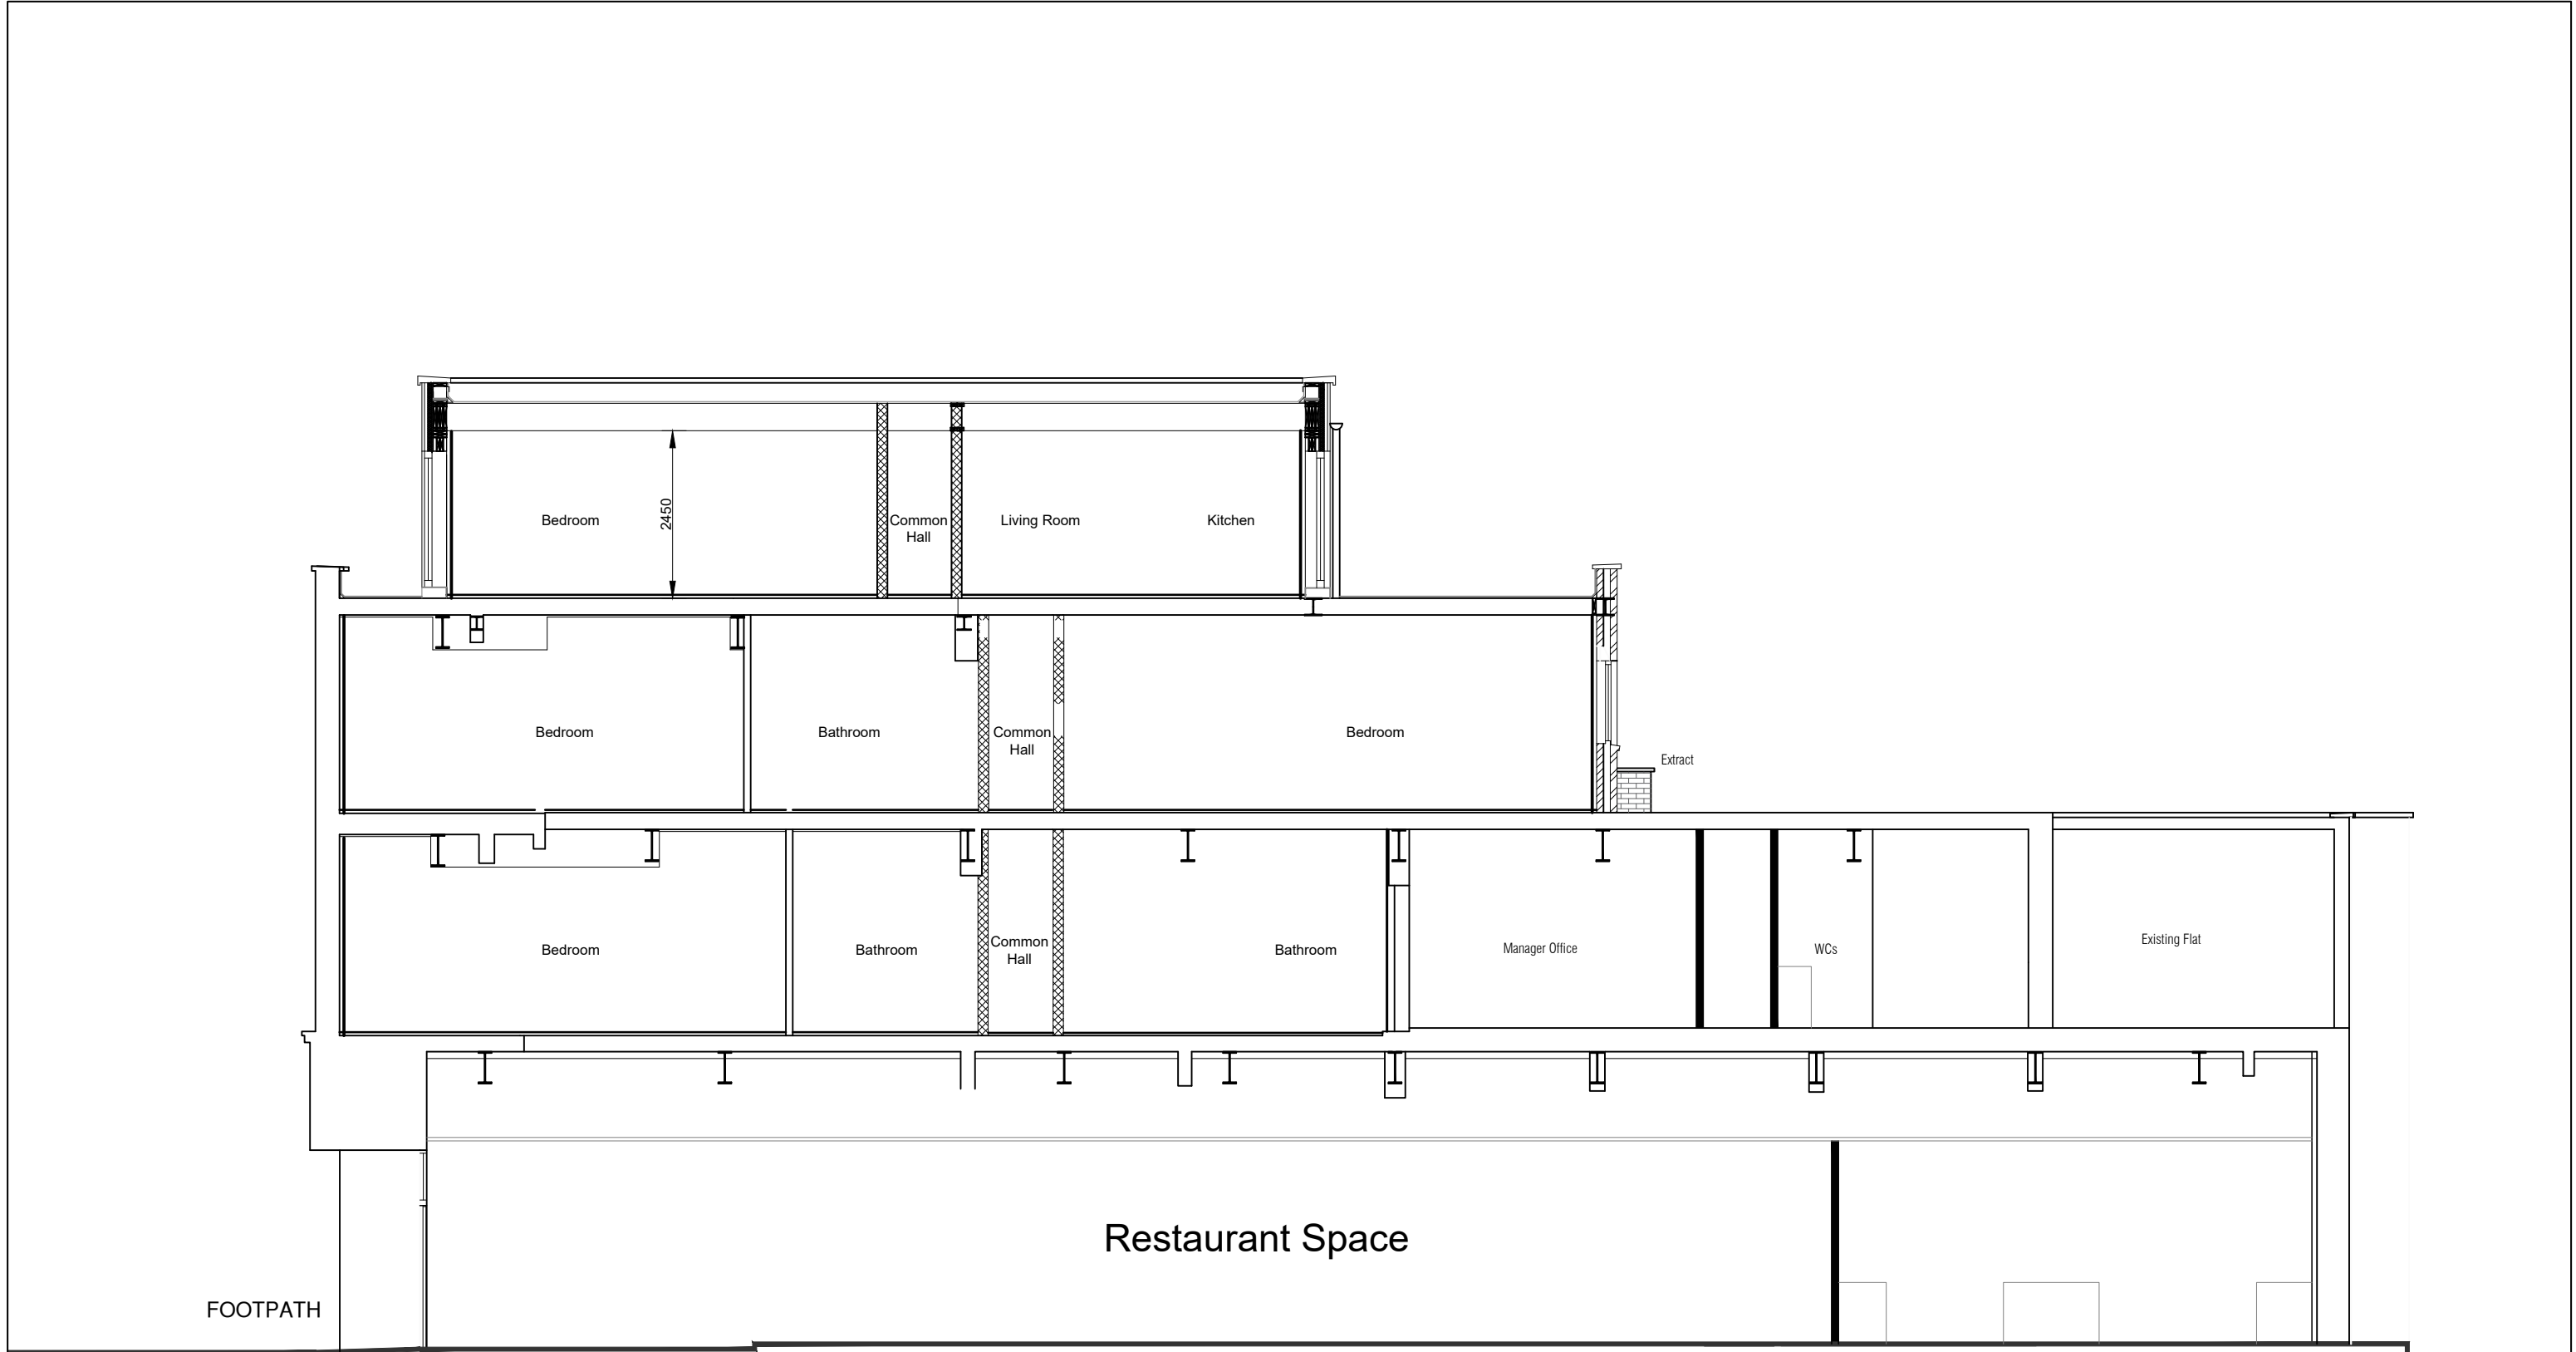

NOTES:

The drawings and the design hereon is the copyright of Milan Babic Architects Ltd and must not be reproduced without their written consent.

Figured dimensions only to taken from this drawing. All dimensions to be checked on site and Milan Babic Architects Ltd informed immediately of any discrepancies.



All works to be carried out in accordance with Local Authority approval, Building Regulations and current British Standards



Indicates revisions made to this drawing.

REV	DATE	INITIALS	DESCRIPTION
00	Aug 2021	BA	Issue to client

E. 1:100

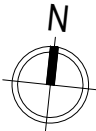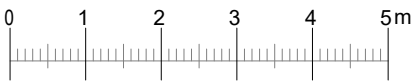


Milan Babic
Architects Ltd

Architects + Urban Designer
Bickel's Yard
151B Bermondsey Street
London SE1 3UW
TEL: (0)203 117 0120
FAX: (0)203 117 0122

E-mail:
milan@mb-architects.co.uk

PROJECT:	142 - 146 Hoxton Street, London, N1 6SH Wilks Place. (2flats 1B2P)		
CLIENT:	MOBIN PROPERTIES LIMITED		
DWG TITLE:	PROPOSED SECTION AA		
DWG NO:	PL-1014-MB-00-102	REV: 0	DATE: Aug 2021
SCALE:	1:100 @ A3		DRAWN: BA CHECKED: MB

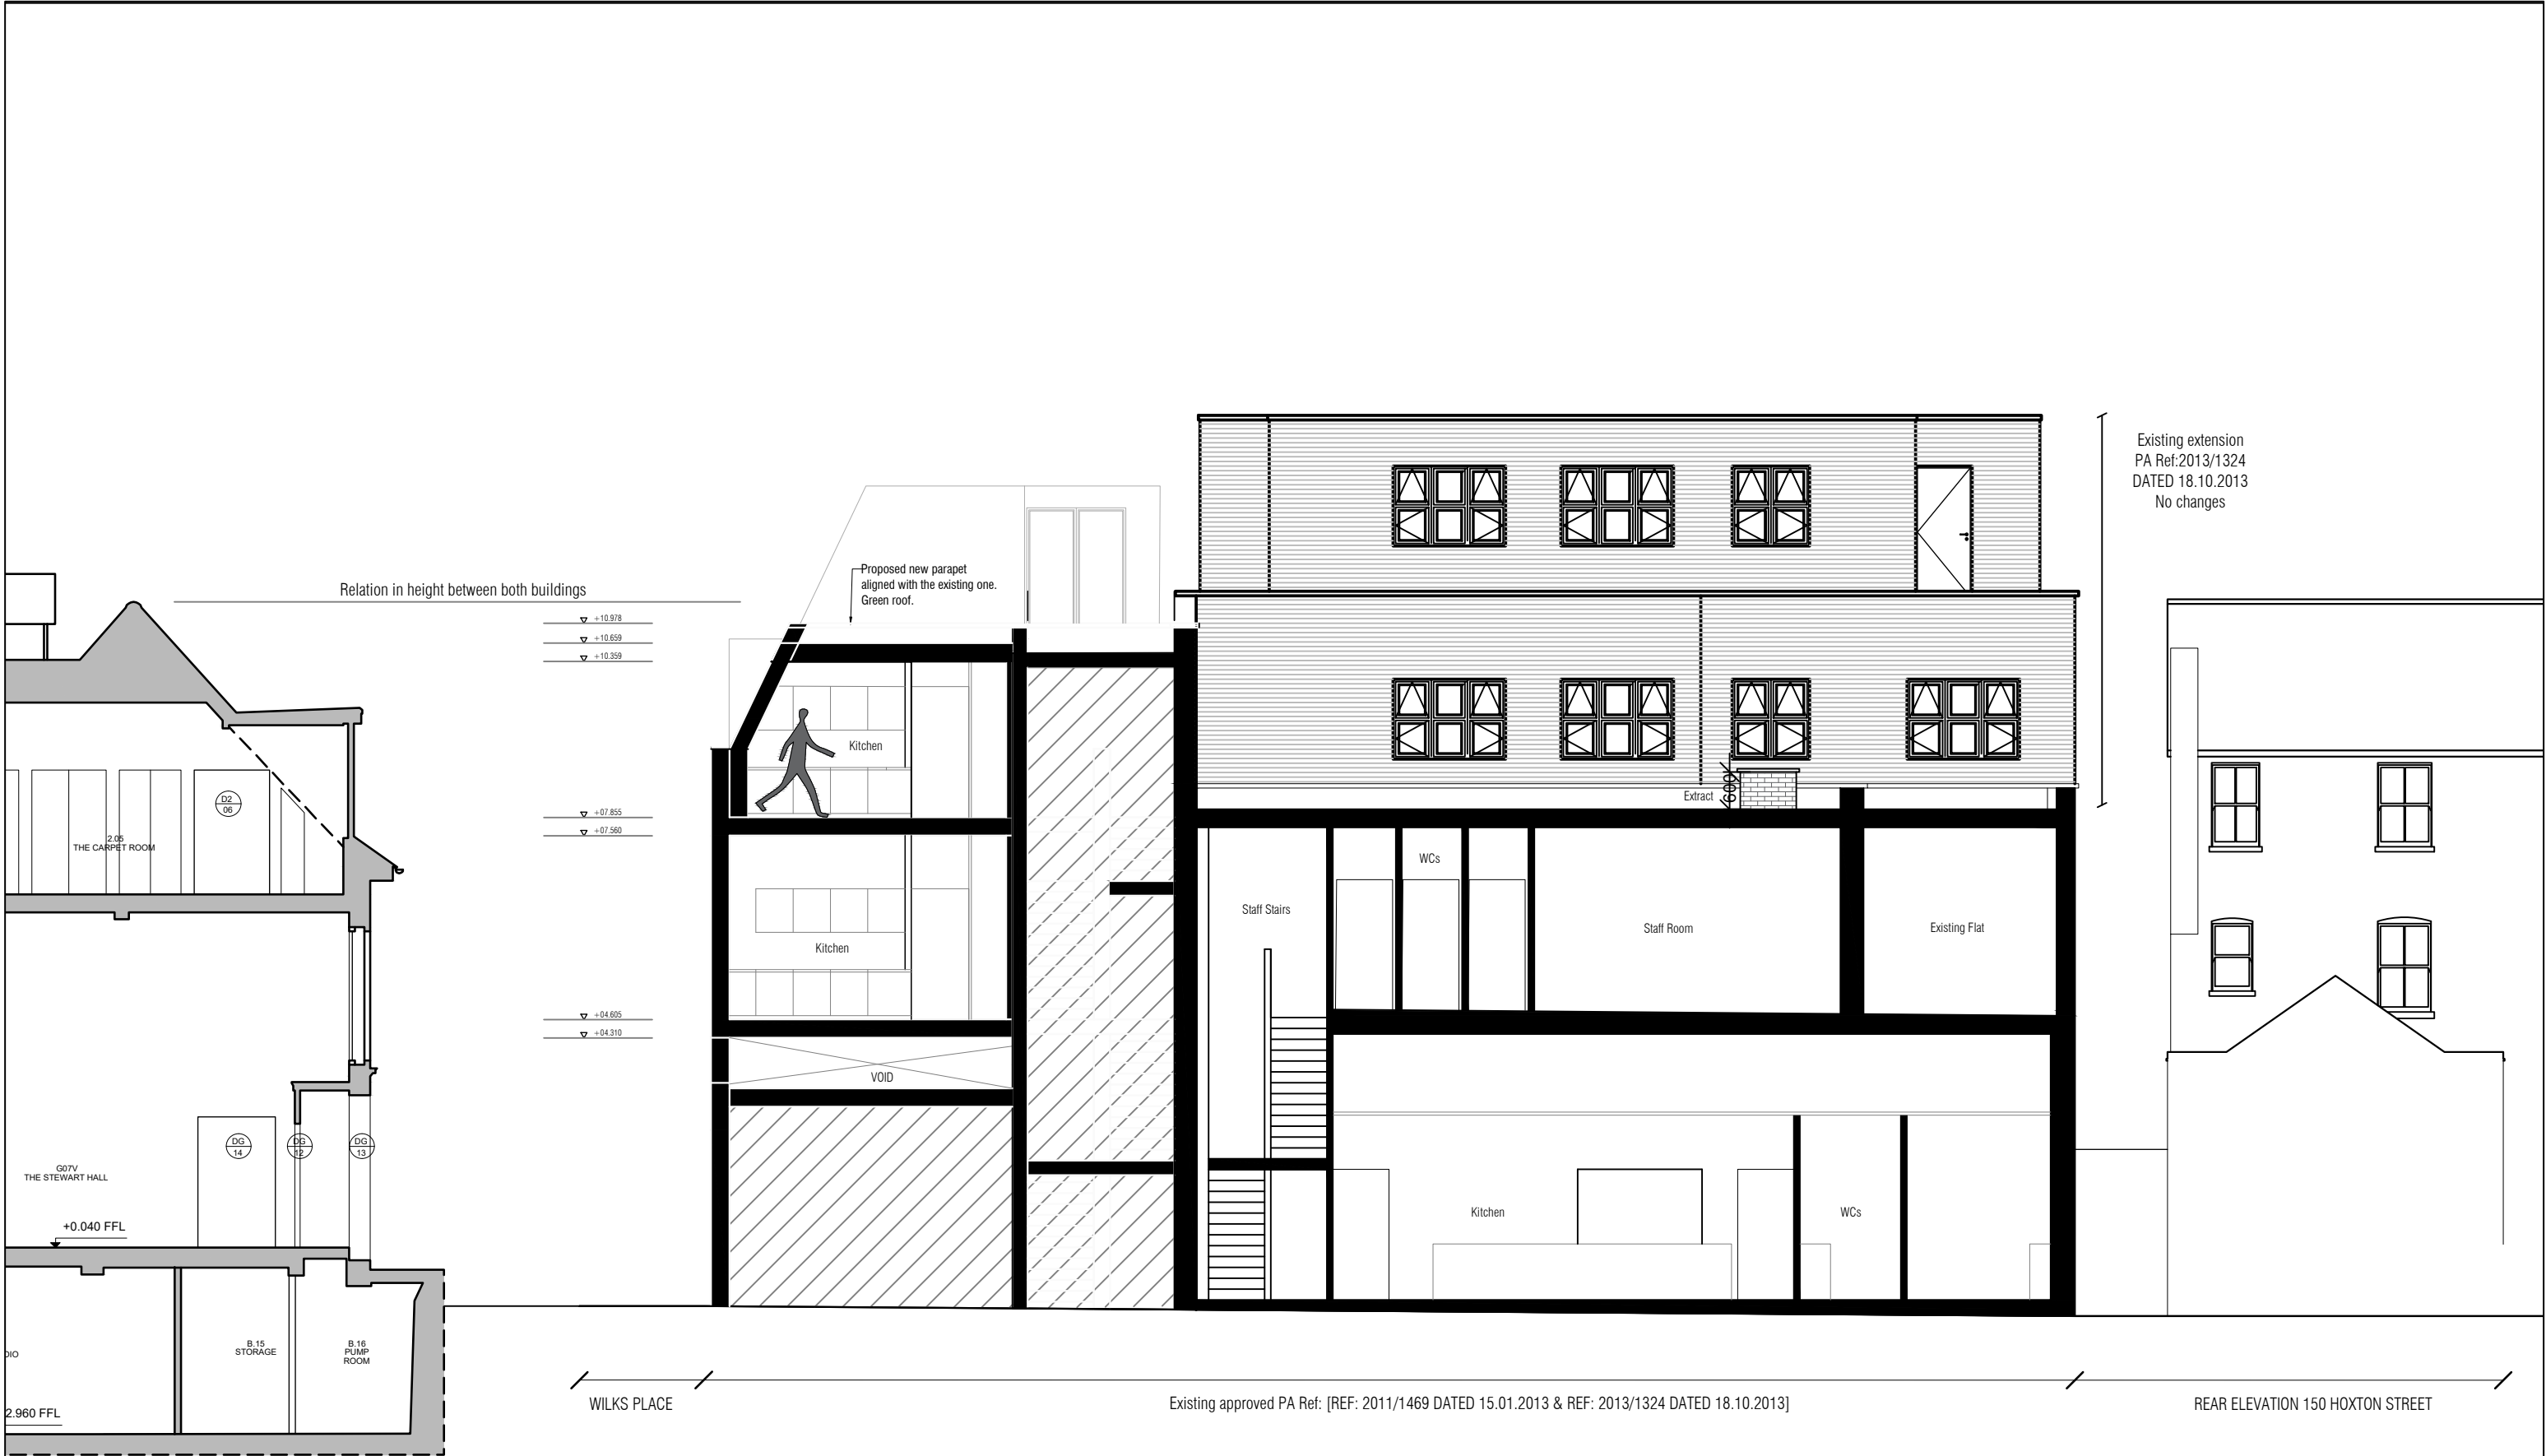

NOTES: The drawings and the design hereon is the copyright of Milan Babic Architects Ltd and must not be reproduced without their written consent. Figured dimensions only to taken from this drawing. All dimensions to be checked on site and Milan Babic Architects Ltd informed immediately of any discrepancies. All works to be carried out in accordance with Local Authority approval, Building Regulations and current British Standards Indicates revisions made to this drawing.	<table><tr><th>REV</th><th>DATE</th><th>INITIALS</th><th>DESCRIPTION</th></tr><tr><td>00</td><td>Aug 2021</td><td>BA</td><td>Issue to client</td></tr></table> E: 1:100 012345m	REV	DATE	INITIALS	DESCRIPTION	00	Aug 2021	BA	Issue to client	N Milan Babic Architects Ltd	Architects + Urban Designer Bickel's Yard 151B Bermondsey Street London SE1 3UW TEL: (0)203 117 0120 FAX: (0)203 117 0122 E-mail: milan@mb-architects.co.uk	<table><tr><td>PROJECT:</td><td colspan="3">142 - 146 Hoxton Street, London, N1 6SH Wilks Place. (2flats 1B2P)</td></tr><tr><td>CLIENT:</td><td colspan="3">MOBIN PROPERTIES LIMITED</td></tr><tr><td>DWG TITLE:</td><td colspan="3">PROPOSED SECTION BB</td></tr><tr><td>DWG NO:</td><td>PL-1014-MB-00-103</td><td>REV: 0</td><td>DATE: Aug 2021</td></tr><tr><td>SCALE:</td><td colspan="2">1:100 @ A3</td><td>DRAWN: BA CHECKED: MB</td></tr></table>	PROJECT:	142 - 146 Hoxton Street, London, N1 6SH Wilks Place. (2flats 1B2P)			CLIENT:	MOBIN PROPERTIES LIMITED			DWG TITLE:	PROPOSED SECTION BB			DWG NO:	PL-1014-MB-00-103	REV: 0	DATE: Aug 2021	SCALE:	1:100 @ A3		DRAWN: BA CHECKED: MB
	REV	DATE	INITIALS	DESCRIPTION																												
	00	Aug 2021	BA	Issue to client																												
	PROJECT:	142 - 146 Hoxton Street, London, N1 6SH Wilks Place. (2flats 1B2P)																														
	CLIENT:	MOBIN PROPERTIES LIMITED																														
DWG TITLE:	PROPOSED SECTION BB																															
DWG NO:	PL-1014-MB-00-103	REV: 0	DATE: Aug 2021																													
SCALE:	1:100 @ A3		DRAWN: BA CHECKED: MB																													