


A
Proposed Ground Floor Plan
GA.00

1:50 @ A1 ; 1:100 @ A3

0 0.5m 1m 1.5m 2m 2.5m 5m

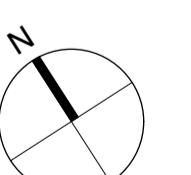


Information contained within this drawing is the sole copyright of T2S Architecture Ltd, and is not to be reproduced without express permission. No implied licence exists. This drawing not to be used for land transfer or valuation purposes. Do not scale from this drawing. All dimensions are to be read as mm and are not to scale. Issued for purposes indicated only. Drawing errors and omissions to be reported to the architect.

Revisions
D 10.07.24 Indicative commercial layout shown.
E 11.07.24 Issued for comment.
F 11.10.24 Issued for comment.
G 15.11.24 Issued for comments.
H 18.11.24 Issued for comment.
I 21.11.24 Issued for comment.
J 11.12.24 Issued for comment.
K 10.09.25 Amendments to refuse store.



Client
Pacific Realty Limited
Project
103-105 Streatham High Road,
London, SW16 1HJ
Drawing Title
Proposed Ground Floor Plan


T2S
ARCHITECTURE
LTD
A: Suite 36-37, The Hop Exchange,
24 Southwark St.,
London, SE1 1Y
M: +44 208 066 7078
E: admin@t2sarchitecture.com
www.t2sarchitecture.com
Status
Planning
Drawn
Checked
NP JG
Scale
1:50 @ A1 ; 1:100 @ A3
Date
Nov 2024
Drwg. No
143_GA_00
Revision
K

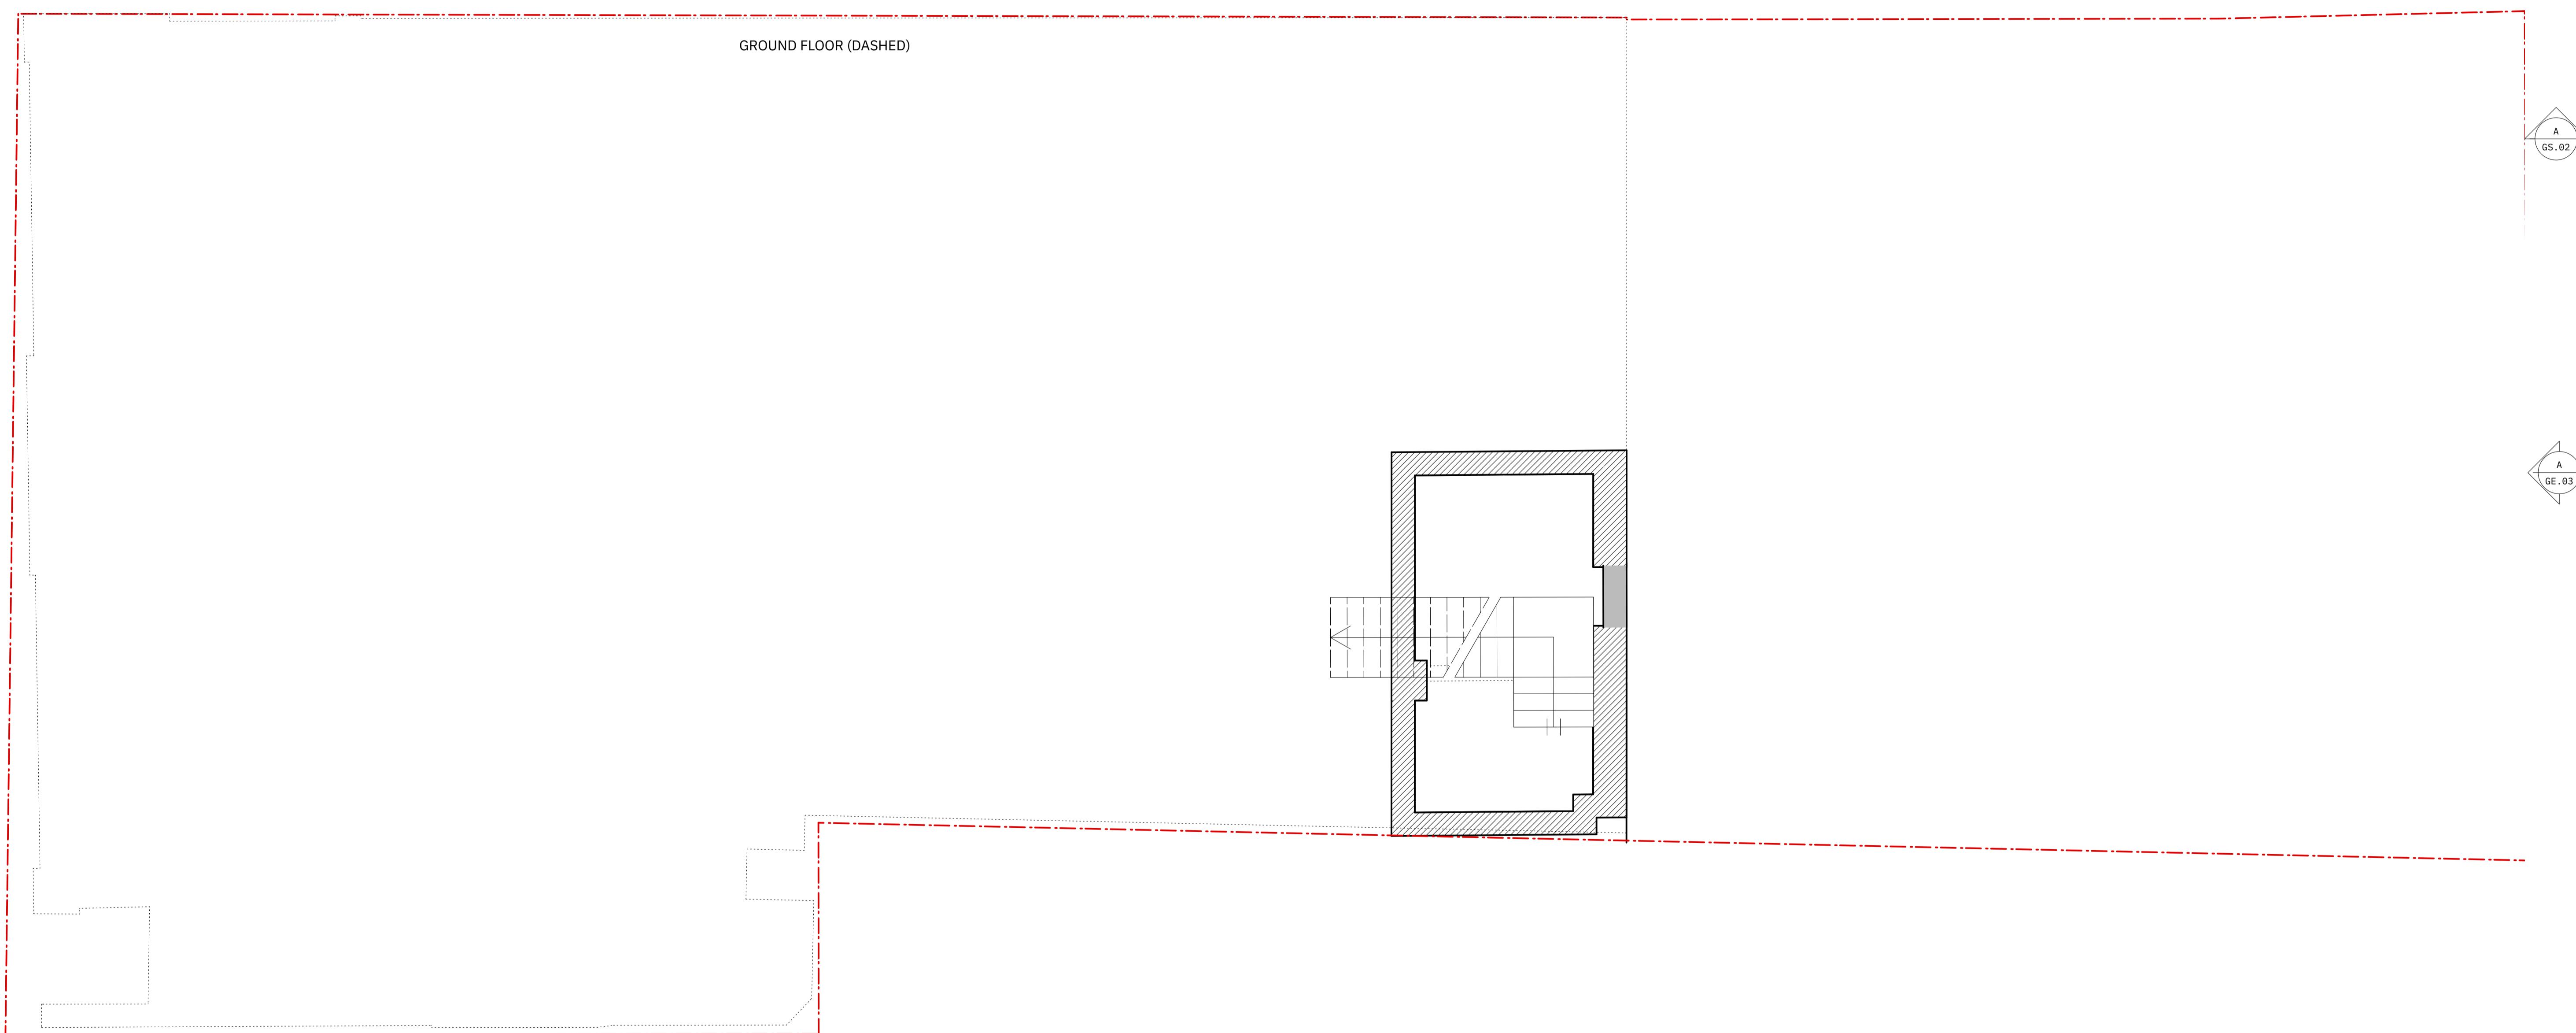

Proposed Basement Plan

1:50 @ A1 ; 1:100 @ A3


0 0.5m 1m 1.5m 2m 2.5m 3m

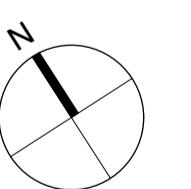

Information contained within this drawing is the sole copyright of T2S Architecture Ltd. and is not to be reproduced without express permission. No implied licence exists. This drawing not to be used for land transfer or valuation purposes. Do not scale from this drawing. All dimensions are to be read as overall unless otherwise stated. Issued for purposes indicated only. Drawing errors and omissions to be reported to the architect.

Revisions

- A 24.06.24 Issued for comment.
- B 02.07.24 Issued for comment.
- C 08.07.24 Amenity amended.
- D 10.07.24 Stair reconfigured.
- E 21.11.24 Issued for comment.

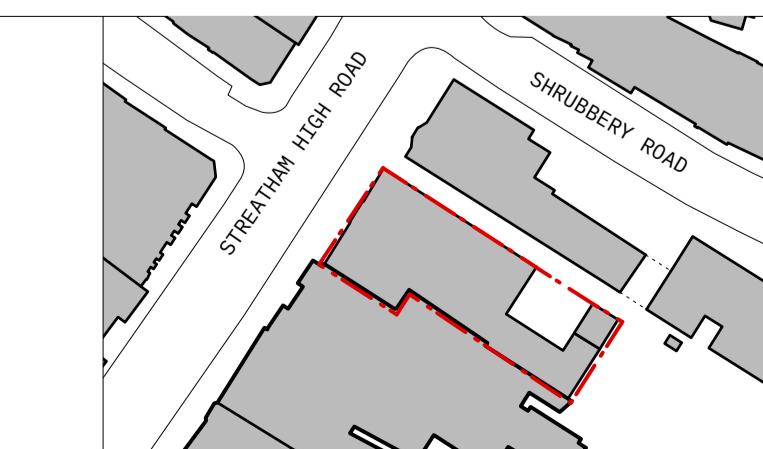

Client
Pacific Realty Limited
Project
103-105 Streatham High Road,
London, SW16 1HJ

Drawing Title
Proposed Basement Plan

T2S ARCHITECTURE LTD

Status Planning **Drawn** NP **Checked** JG
Scale 1:50 @ A1 ; 1:100 @ A3 **Date** Nov 2024
Drwg. No 143_GA_01 **Revision** E

A: Suite 36-37, The Hop Exchange,
24 Southwark St.,
London, SE1 1YY
M: +44 208 066 7078
E: admin@t2sarchitecture.com
W: www.t2sarchitecture.com