

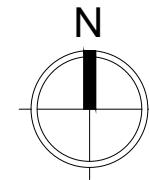


Ground Floor Plan

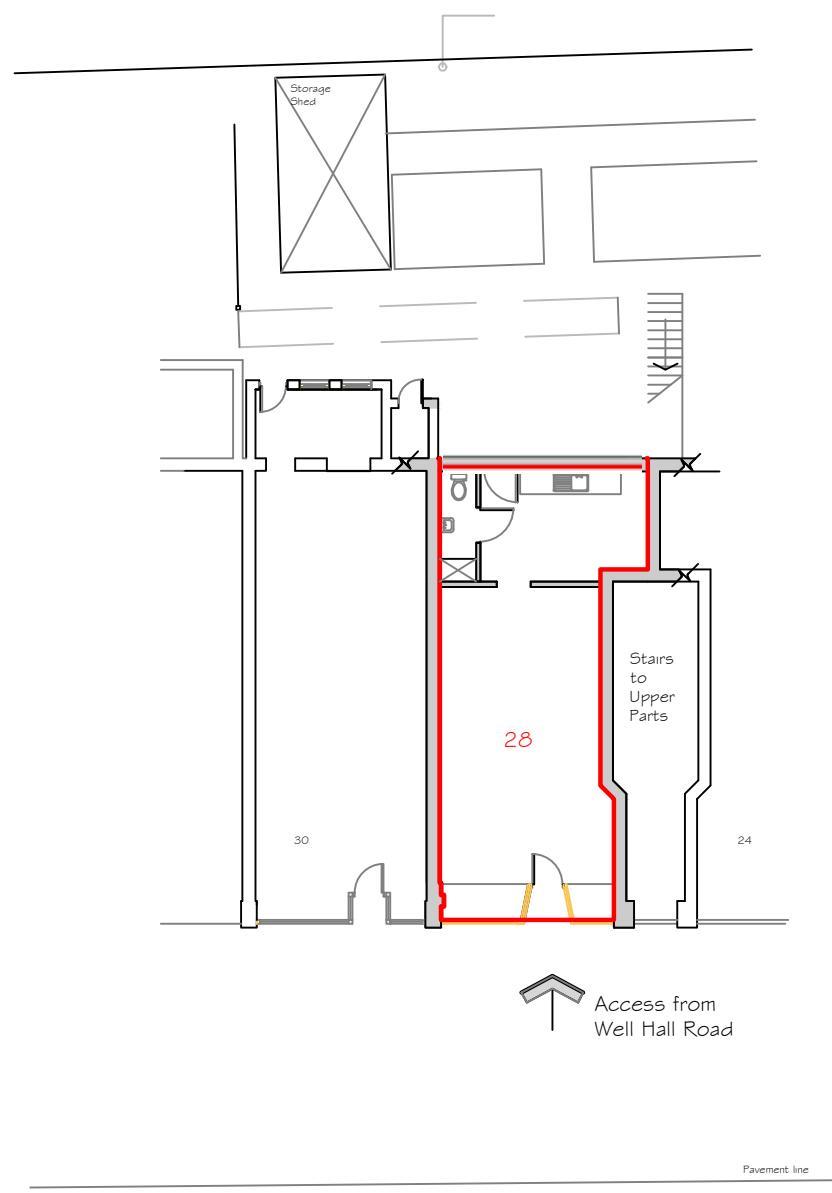

Location Plan Scale 1:1250

0 Metres 50

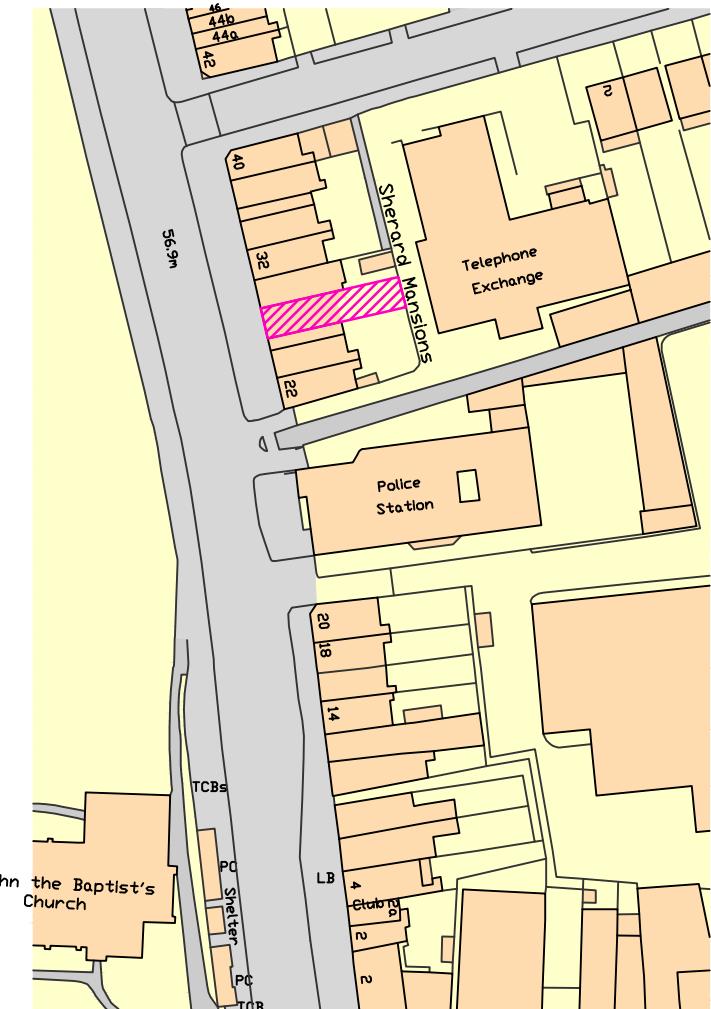

This drawing is for use as a lease plan only and must be reproduced at A3 to maintain scale. If printing from a PDF ensure no scaling or fit to page options are selected.

Demise of lease is shown in red and must be checked by all parties to lease. Common areas [if shown] are edged in blue. Site location is shaded in magenta and shows the whole site at ground level.

This drawing is the copyright of Property Briefing Ltd and shall not be reproduced in whole or in part without their permission, all rights reserved.

Hooper Naylor Friend
Raworth House
36 Sydenham Road
Croydon
CR0 2EF

Lease Plan
Ground floor shop and rear yard

Location
28 Well Hall Road
London
SE9 6SF

Client

Scale
1 : 200 [at A3]

Dwg No
MP656

Date
17Nov14