

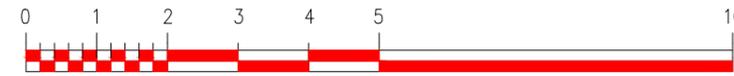


# Basement Plan


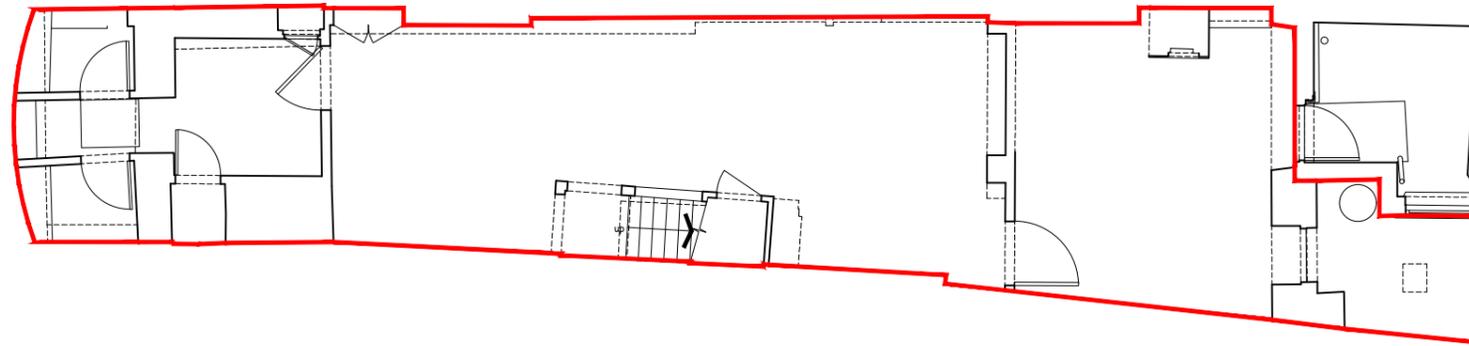


Scale in Metres @ 1:100

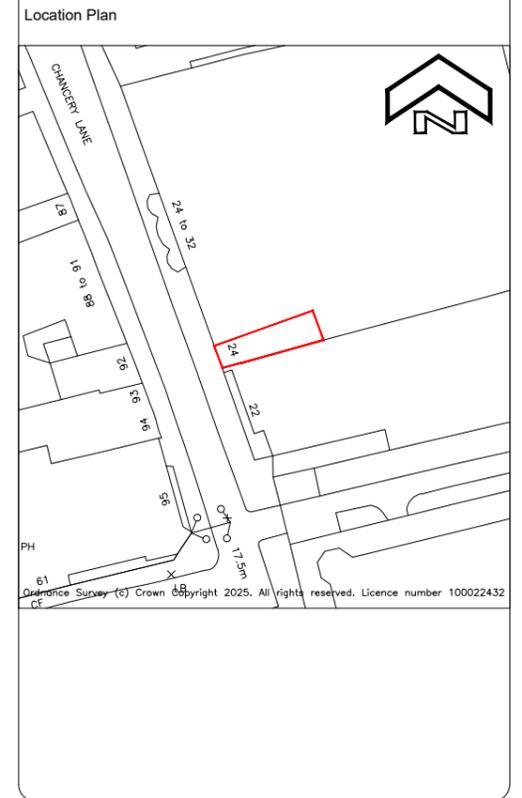

Revision	Date	By

# Ground Floor Plan

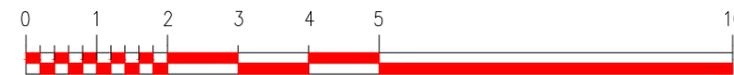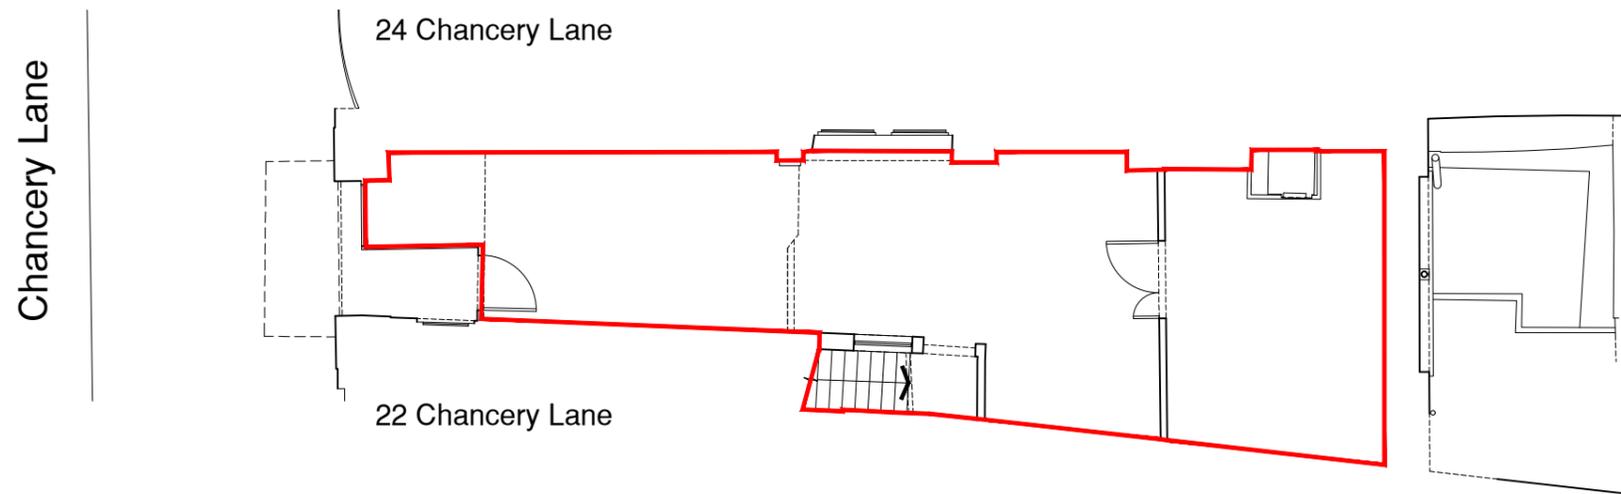

Scale in Metres @ 1:100



Land Surveys . Measured Building Surveys . 3D Laser Scanning  
Utility Surveys . Lease Plans . 3D Models . Rights of Light Surveys

Cob Tree House Oldbury Lane Ighiteam Kent TN15 9DA  
Tel : 01732 469100 Fax : 01732 469101 E : post@cadplan.co.uk

Client  
**Grid One London**

Project  
**24 Chancery Lane  
London  
WC2A 1LS**

Drawing Title  
**Lease Plan**

Sheet/Scale	Date	Drawn	Checked
A3@1:100	05/06/25	R.S.	C.S.D.
Project No.	Drawing No.	Preliminary	Revision
15733	03		