

EXISTING GROUND FLOOR PLAN

David Mills Chartered Architect
REGISTERED ARCHITECT RIBA #
 3 Mays Cottages, Platt Common, Platt, Sevenoaks TN15 8JX - Tel: 07525 863029 - david@djmarchitect.co.uk - www.djmarchitect.co.uk


CLIENT
 Lloyds Bank plc

PROJECT
 Lloyds Bank
 186 Streatham High Road
 London SW16 1BE

DRAWING
 Existing Ground Floor Plan

Scale	Date	Drg No
1:100@A3	02-01-2024	M535/E03



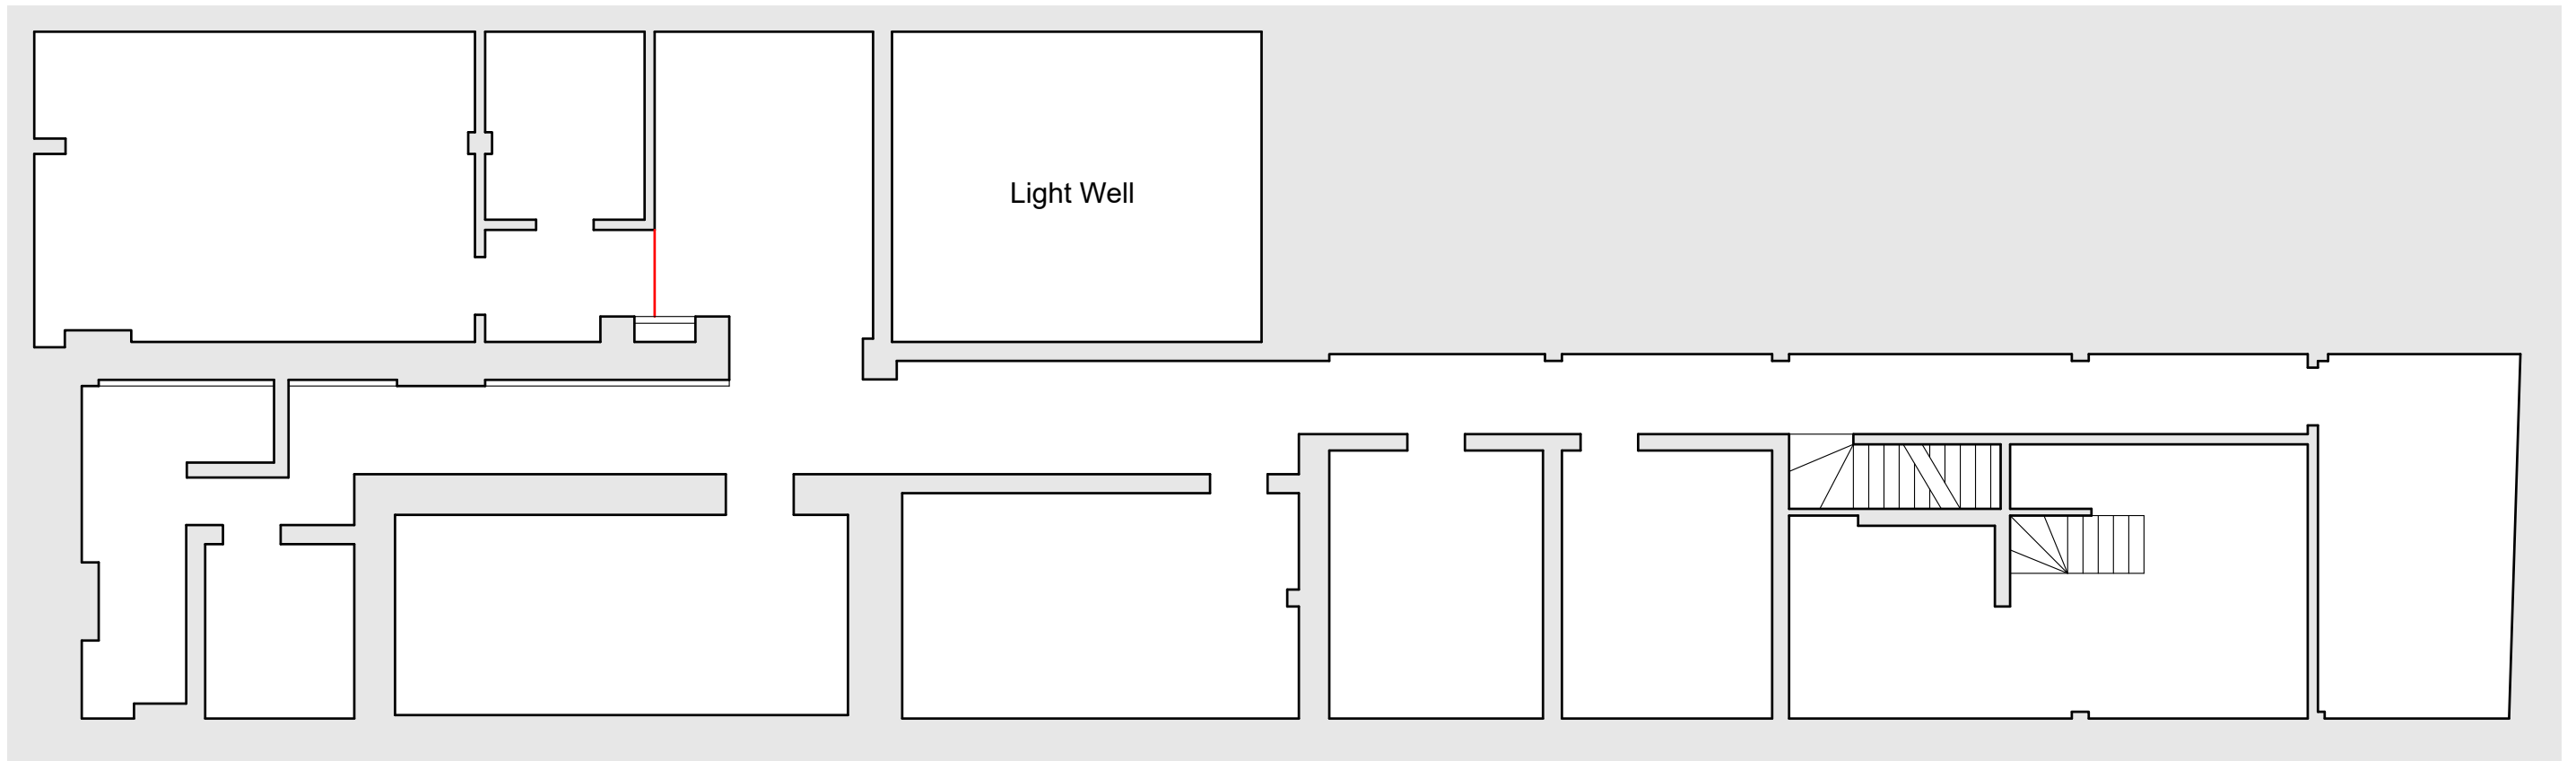

EXISTING BASEMENT PLAN

David Mills Chartered Architect
REGISTERED ARCHITECT RIBA #
 3 Mays Cottages, Platt Common, Platt, Sevenoaks TN15 8JX - Tel: 07525 863029 -
 david@djmarchitect.co.uk - www.djmarchitect.co.uk

CLIENT
 Lloyds Bank plc

PROJECT
 Lloyds Bank
 186 Streatham High Road
 London SW16 1BE

DRAWING
 Existing Basement Plan



Scale	Date	Drg No
1:100@A3	02-01-2024	M535/E02