



**WARNING : Folded or Mutilated Plans will not be accepted.  
Plans may be rolled.  
Information may not be placed in the outer margins.**

(Dealing No.)

4. Lodged by

(Include address, phone number, email, reference, and Lodger Code)

I. Existing		Created		
Title Reference	Description	New Lots	Road	Secondary Interests
51407875	Lot 200 on SP358301	Lots 44-53, 58-66 and 200	New Rd	Easements B-H

**Plans Searched**

SP358301, IS338015, SP355695, SP348786, SP338950, SP328419, SP343442, SP328415, SP314473, IS252161, SP261095, RP212746, RP204430, RP204429, RP198122, RP186188, RP166803, RP143038

- Stns 13-15, 21-31, 32, 34, 35, 70, 71, 74, 79, and 93 are reinstated by original reference marks and/or corner marks.
- All dimensions agree with previous survey SP358301.
- No marks placed at Stns 79 & 81, corners were inaccessible behind locked gates at time of field survey.


**ENCUMBRANCE EASEMENT ALLOCATIONS**

Easement	Lots to be Encumbered
723212170 (Emt A on SP328415)	200

53 44-50, 59-66, 200 51, 52, 58	Por 1234 Por 1325 Pors 1234 & 1325
Lots	Orig

2. Orig Grant Allocation :


3. References :  
Dept File :  
Local Govt : MCU21/0037, RAL21/0033, OPW24/0110  
Surveyor : J250220 S7

5. Passed & Endorsed :  
By : INSITE PLANNING & SURVEYING PTY LTD  
Date : 10-3-2026  
Signed :   
Designation : DELEGATE


6. Building Format Plans only.  
I certify that :  
\* As far as it is practical to determine, no part of the building shown on this plan encroaches onto adjoining lots or road;  
\* Part of the building shown on this plan encroaches onto adjoining \* lots and road  
.....  
Cadastral Surveyor/Director\* Date  
\*delete words not required

7. Lodgement Fees :  
Survey Deposit \$ .....  
Lodgement \$ .....  
.....New Titles \$ .....  
Photocopy \$ .....  
Postage \$ .....  
TOTAL \$ .....

8. Insert Plan Number **SP360972**

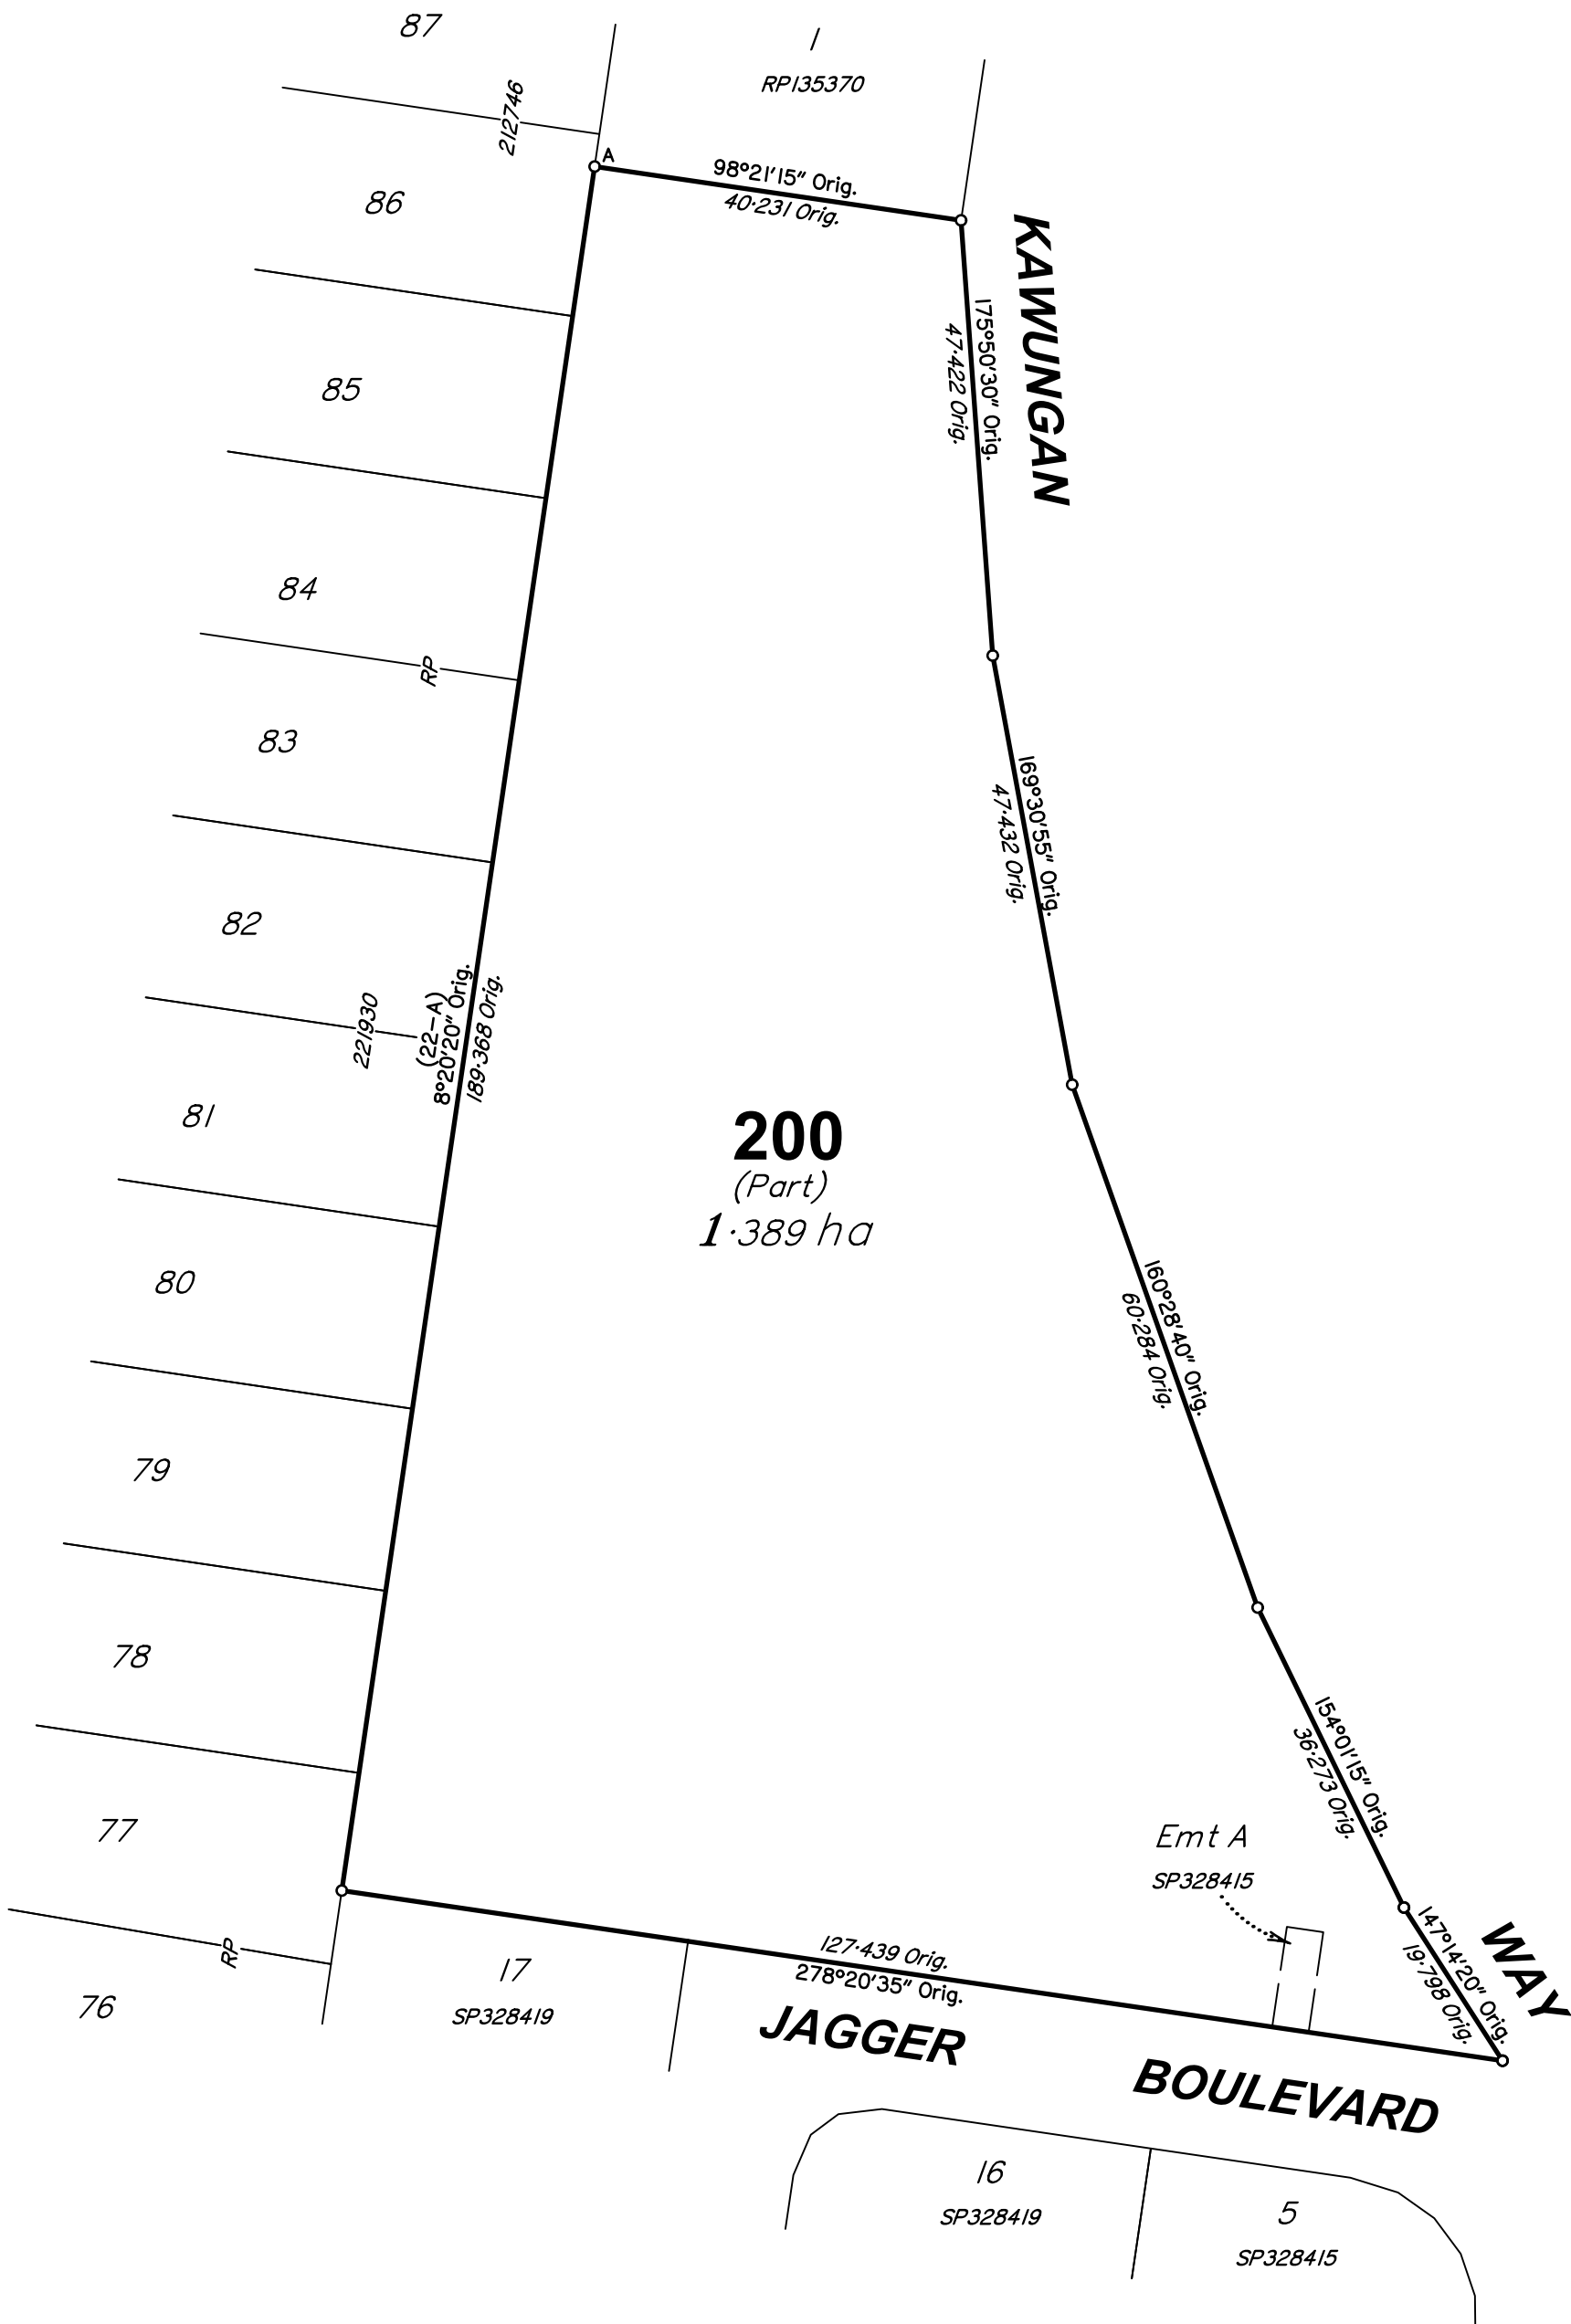

Scale 1:750 dimensions in metres

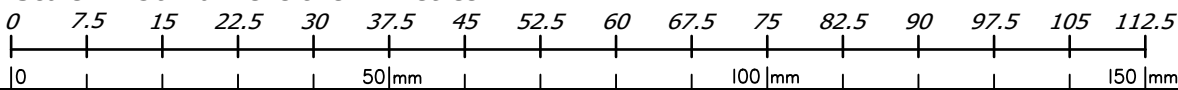


State Copyright Reserved.

Insert  
Plan  
Number

**SP360972**

J2502027

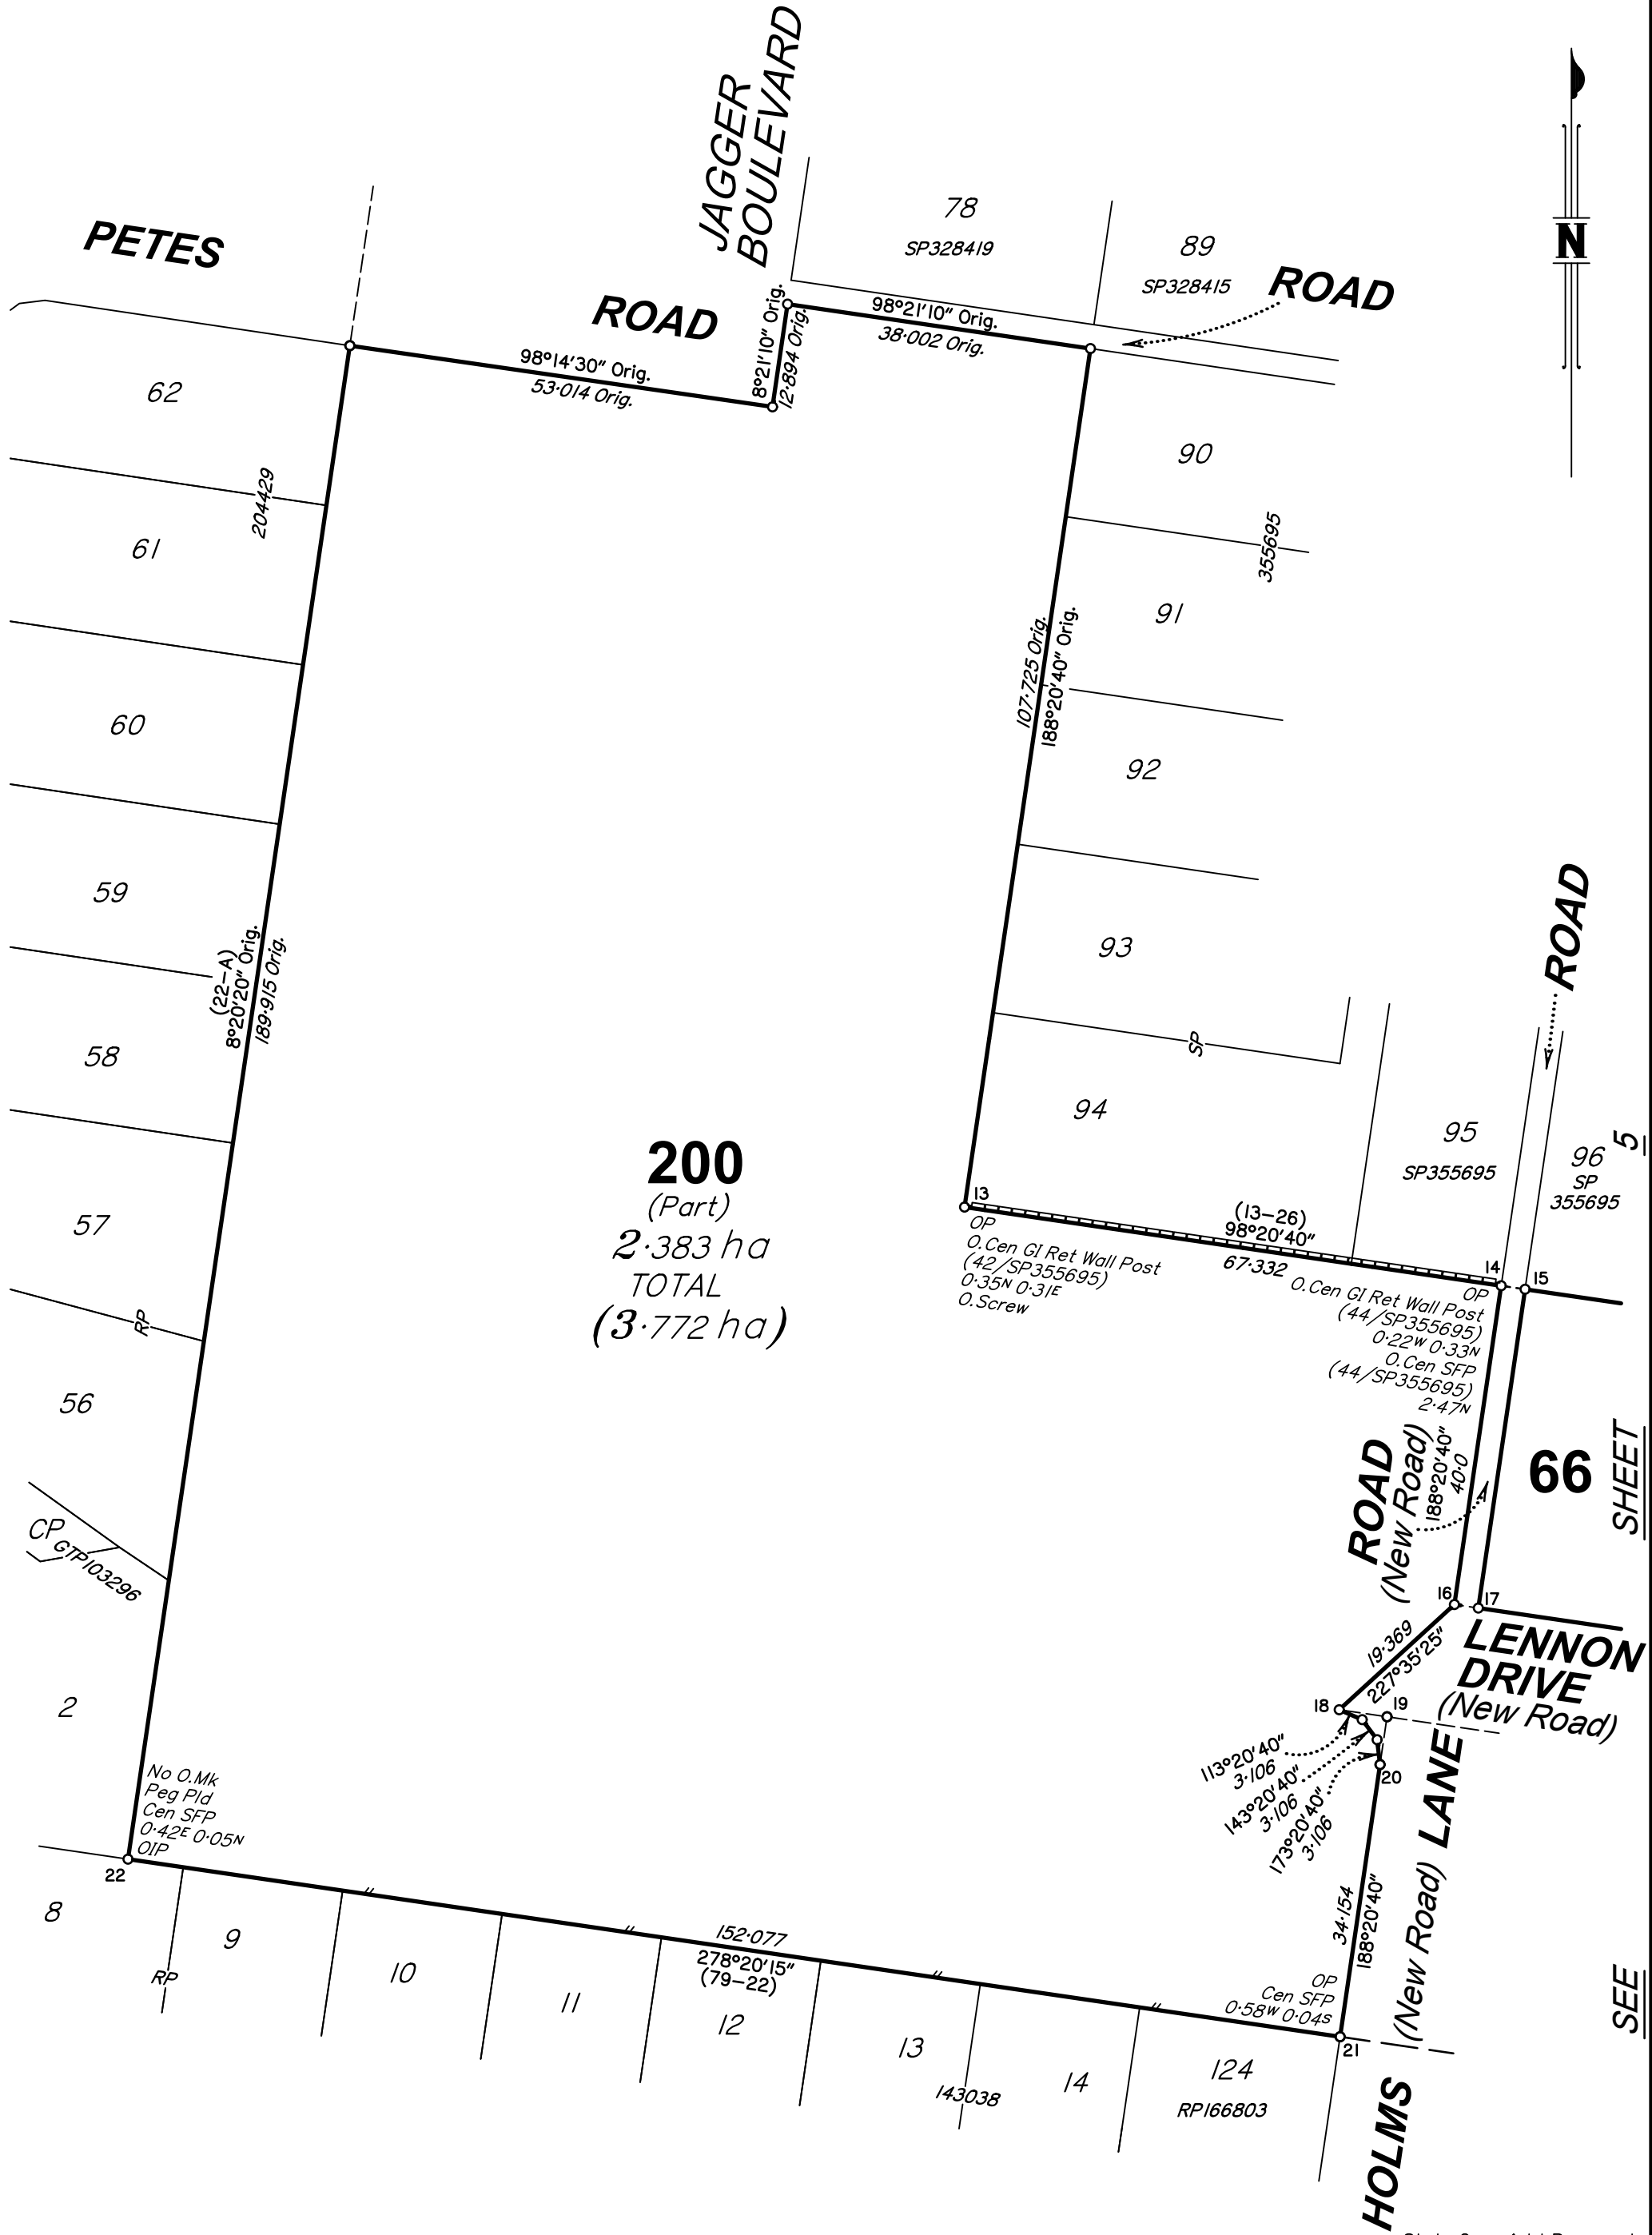


**200**  
(Part)  
2.383 ha  
TOTAL  
(3.772 ha)

**66**  
SHEET

**LENNON DRIVE**  
(New Road)


**HOLMS LANE**  
(New Road)

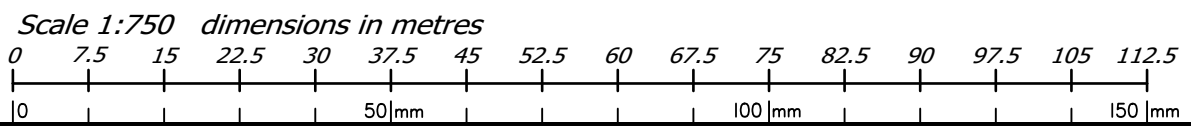

State Copyright Reserved.  
Insert Plan Number **SP360972**

J250220 S7



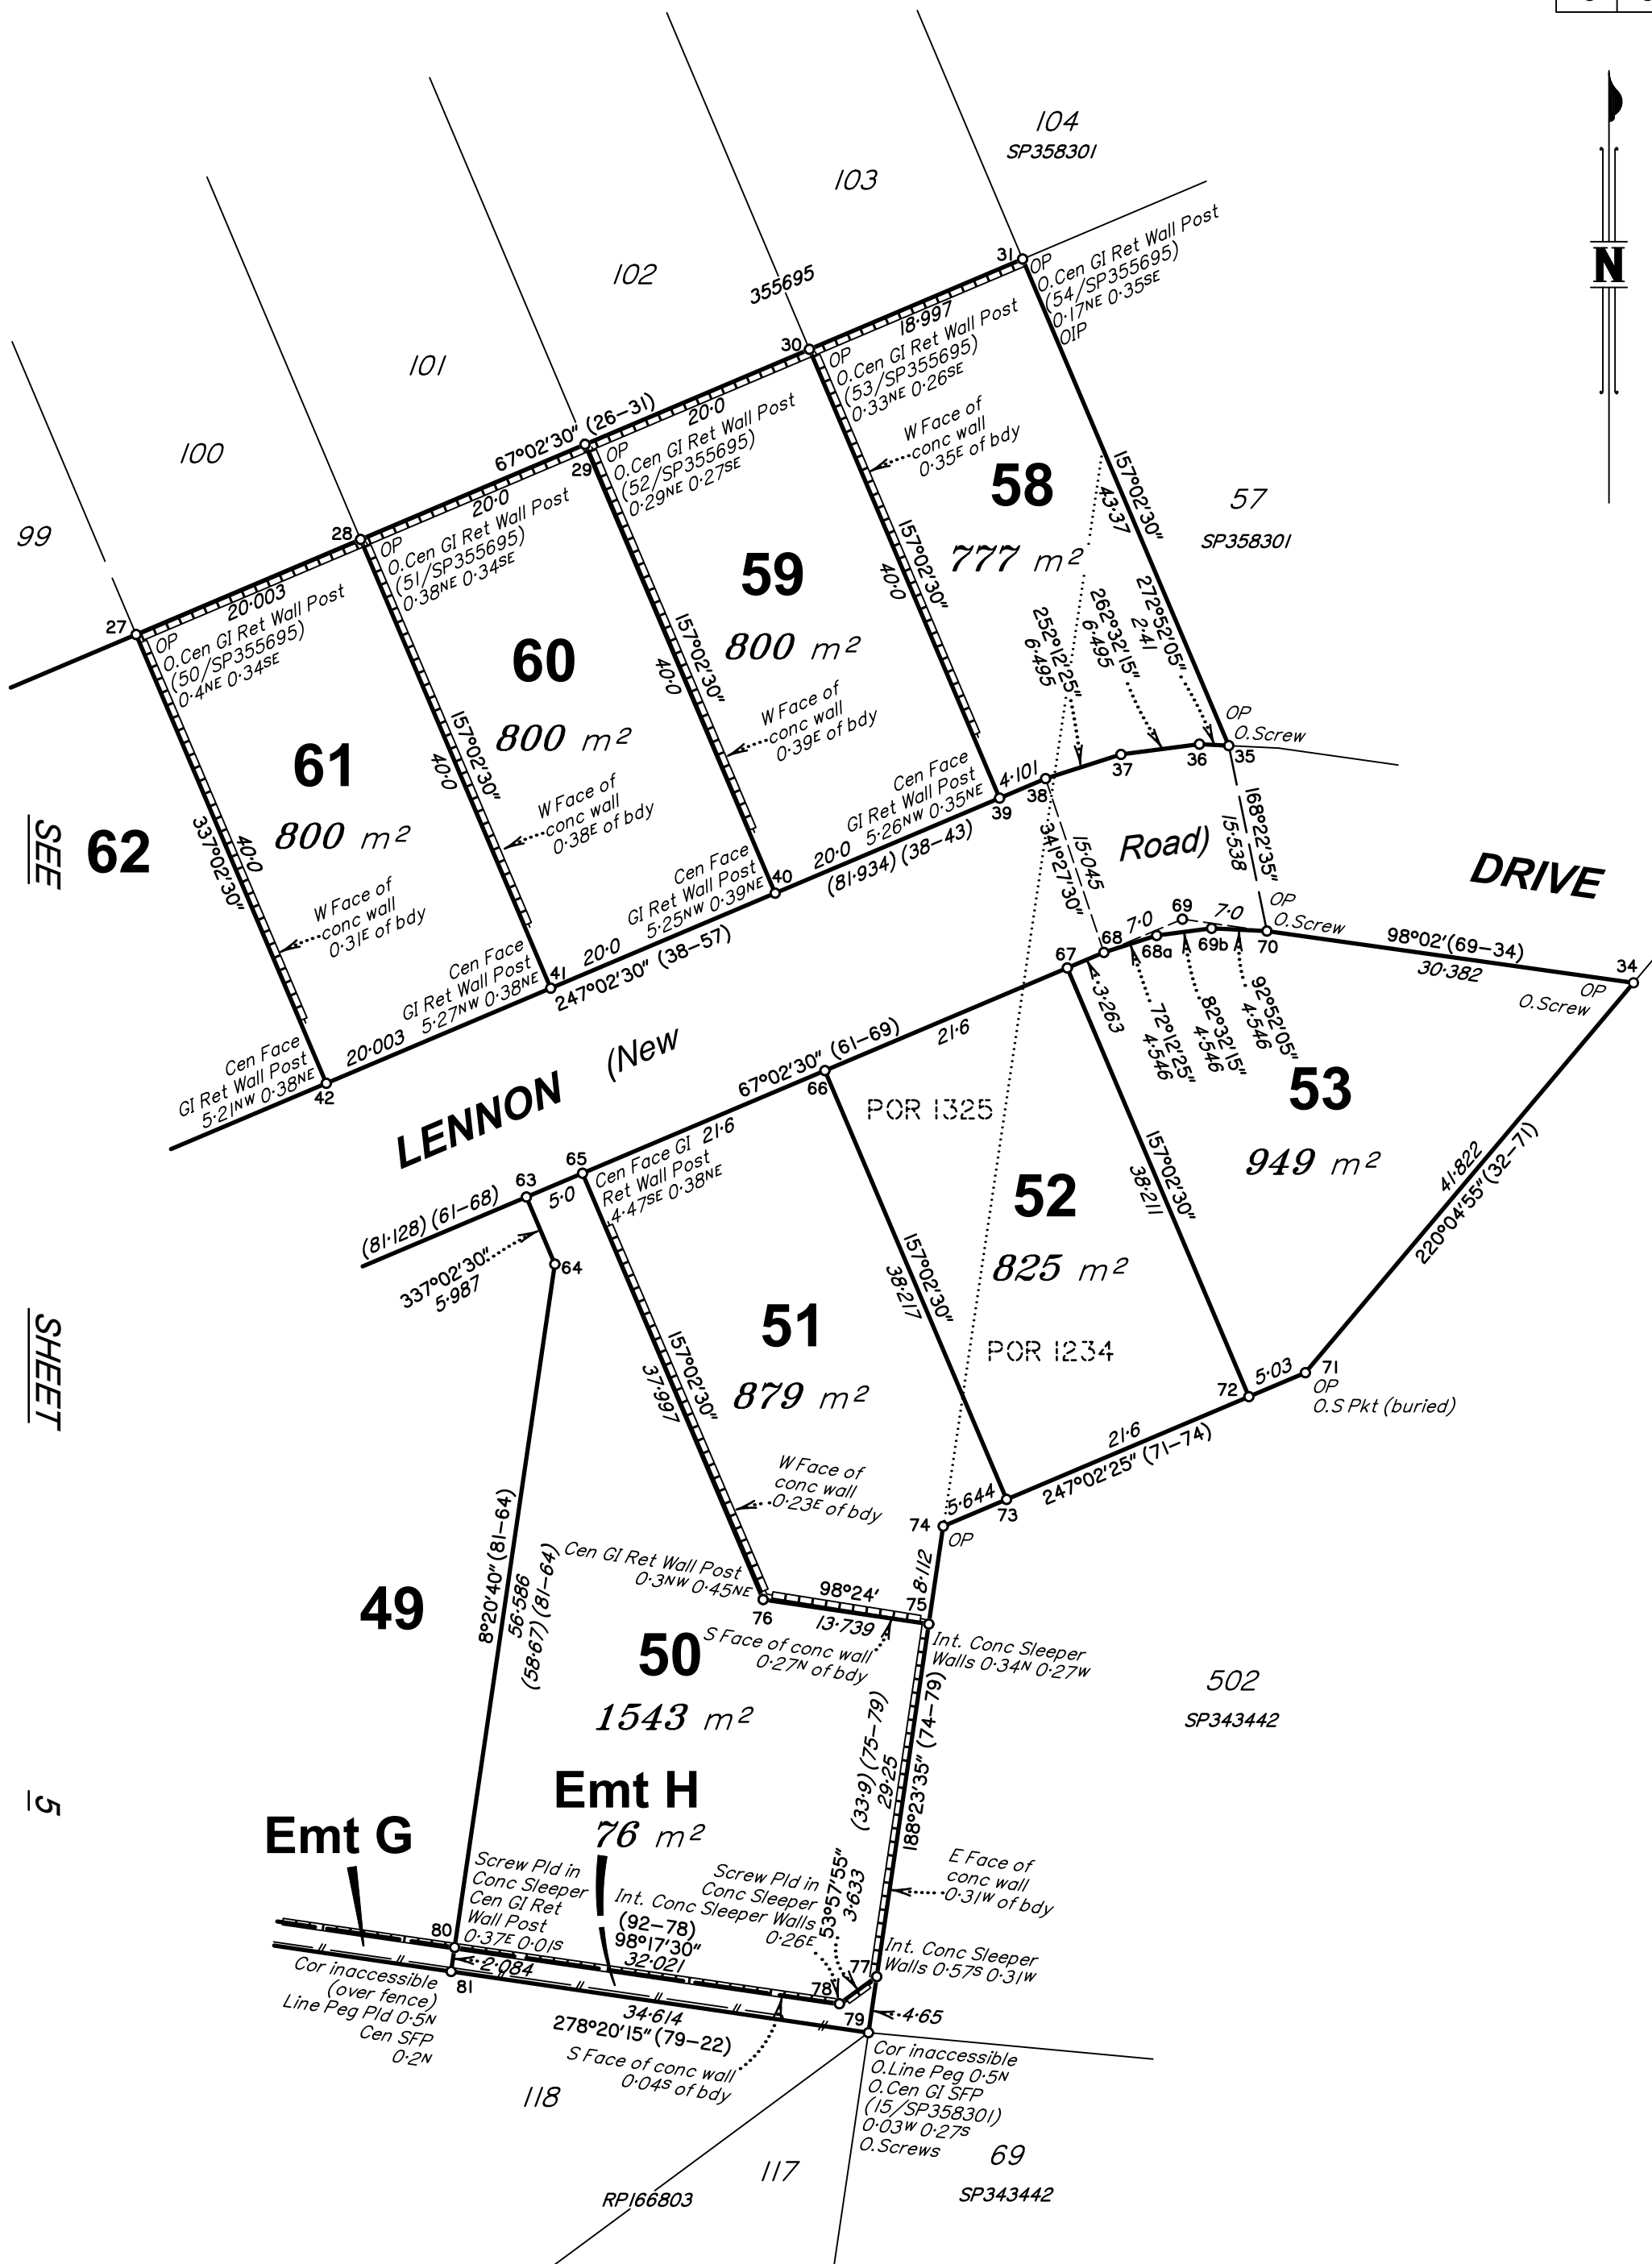


SEE

SHEET

5

Scale 1:500 dimensions in metres

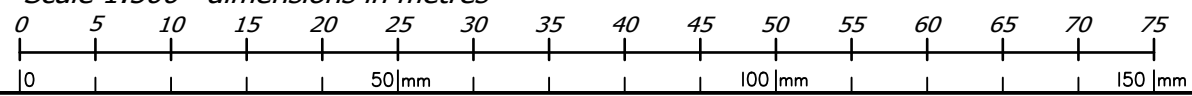

State Copyright Reserved.

Insert Plan Number

SP360972

J250220 S7