



WALLACE WORKS

801 N. WALLACE AVE
BOZEMAN, MT

NEST PARTNERS

MAY 10, 2024

100% CONSTRUCTION DOCUMENTS - PHASE 1
BUILDING B

LAKE | FLATO
© 2014 Lake|Flato Architects, Inc.
311 THIRD STREET
SAN ANTONIO, TEXAS 78205
P 210.227.3335 F 210.224.9515
www.lakeflato.com



05-10-2024

WALLACE WORKS

801 N. WALLACE AVE
BOZEMAN, MT

NEST PARTNERS
152 E. GALL STREET
BOZEMAN, MT 59715


CIVIL- TD&H ENGINEERING
108 WEST BABCOCK ST
BOZEMAN, MT 59715

LANDSCAPE: DESIGN 5
111 N. TRACY ST
BOZEMAN, MT 59715

STRUCTURAL: IMEG
108 WEST BABCOCK ST
BOZEMAN, MT 59715

MEP- ENERGY1
2045 STAGHORN DRIVE, SUITE 2
BOZEMAN, MT 59715

KEY PLAN

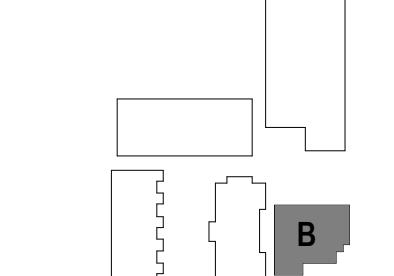

THIS SQUARE APPEARS 1/2" x 1/2"
ON FULL SIZE SHEETS

MAY 10, 2024 L/F PROJ. NO. 21043

PROJ. ARCHITECT AM DRAWN BY: Author

SET ISSUE DATES
DATE ISSUE
04/22/22 100% DESIGN DEVELOPMENT
04/10/23 50% CONSTRUCTION DOCUMENTS
05/08/23 75% CONSTRUCTION DOCUMENTS
06/16/23 100% CONSTRUCTION DOCUMENTS
01/26/24 100% DESIGN DEVELOPMENT - BLDG B
05/10/24 100% CONSTRUCTION DOCUMENTS - P1


REVISIONS

NO. DATE DESCRIPTION

100% CONSTRUCTION DOCUMENTS - PHASE 1


FLOOR PLAN -
LEVEL 2

AB201

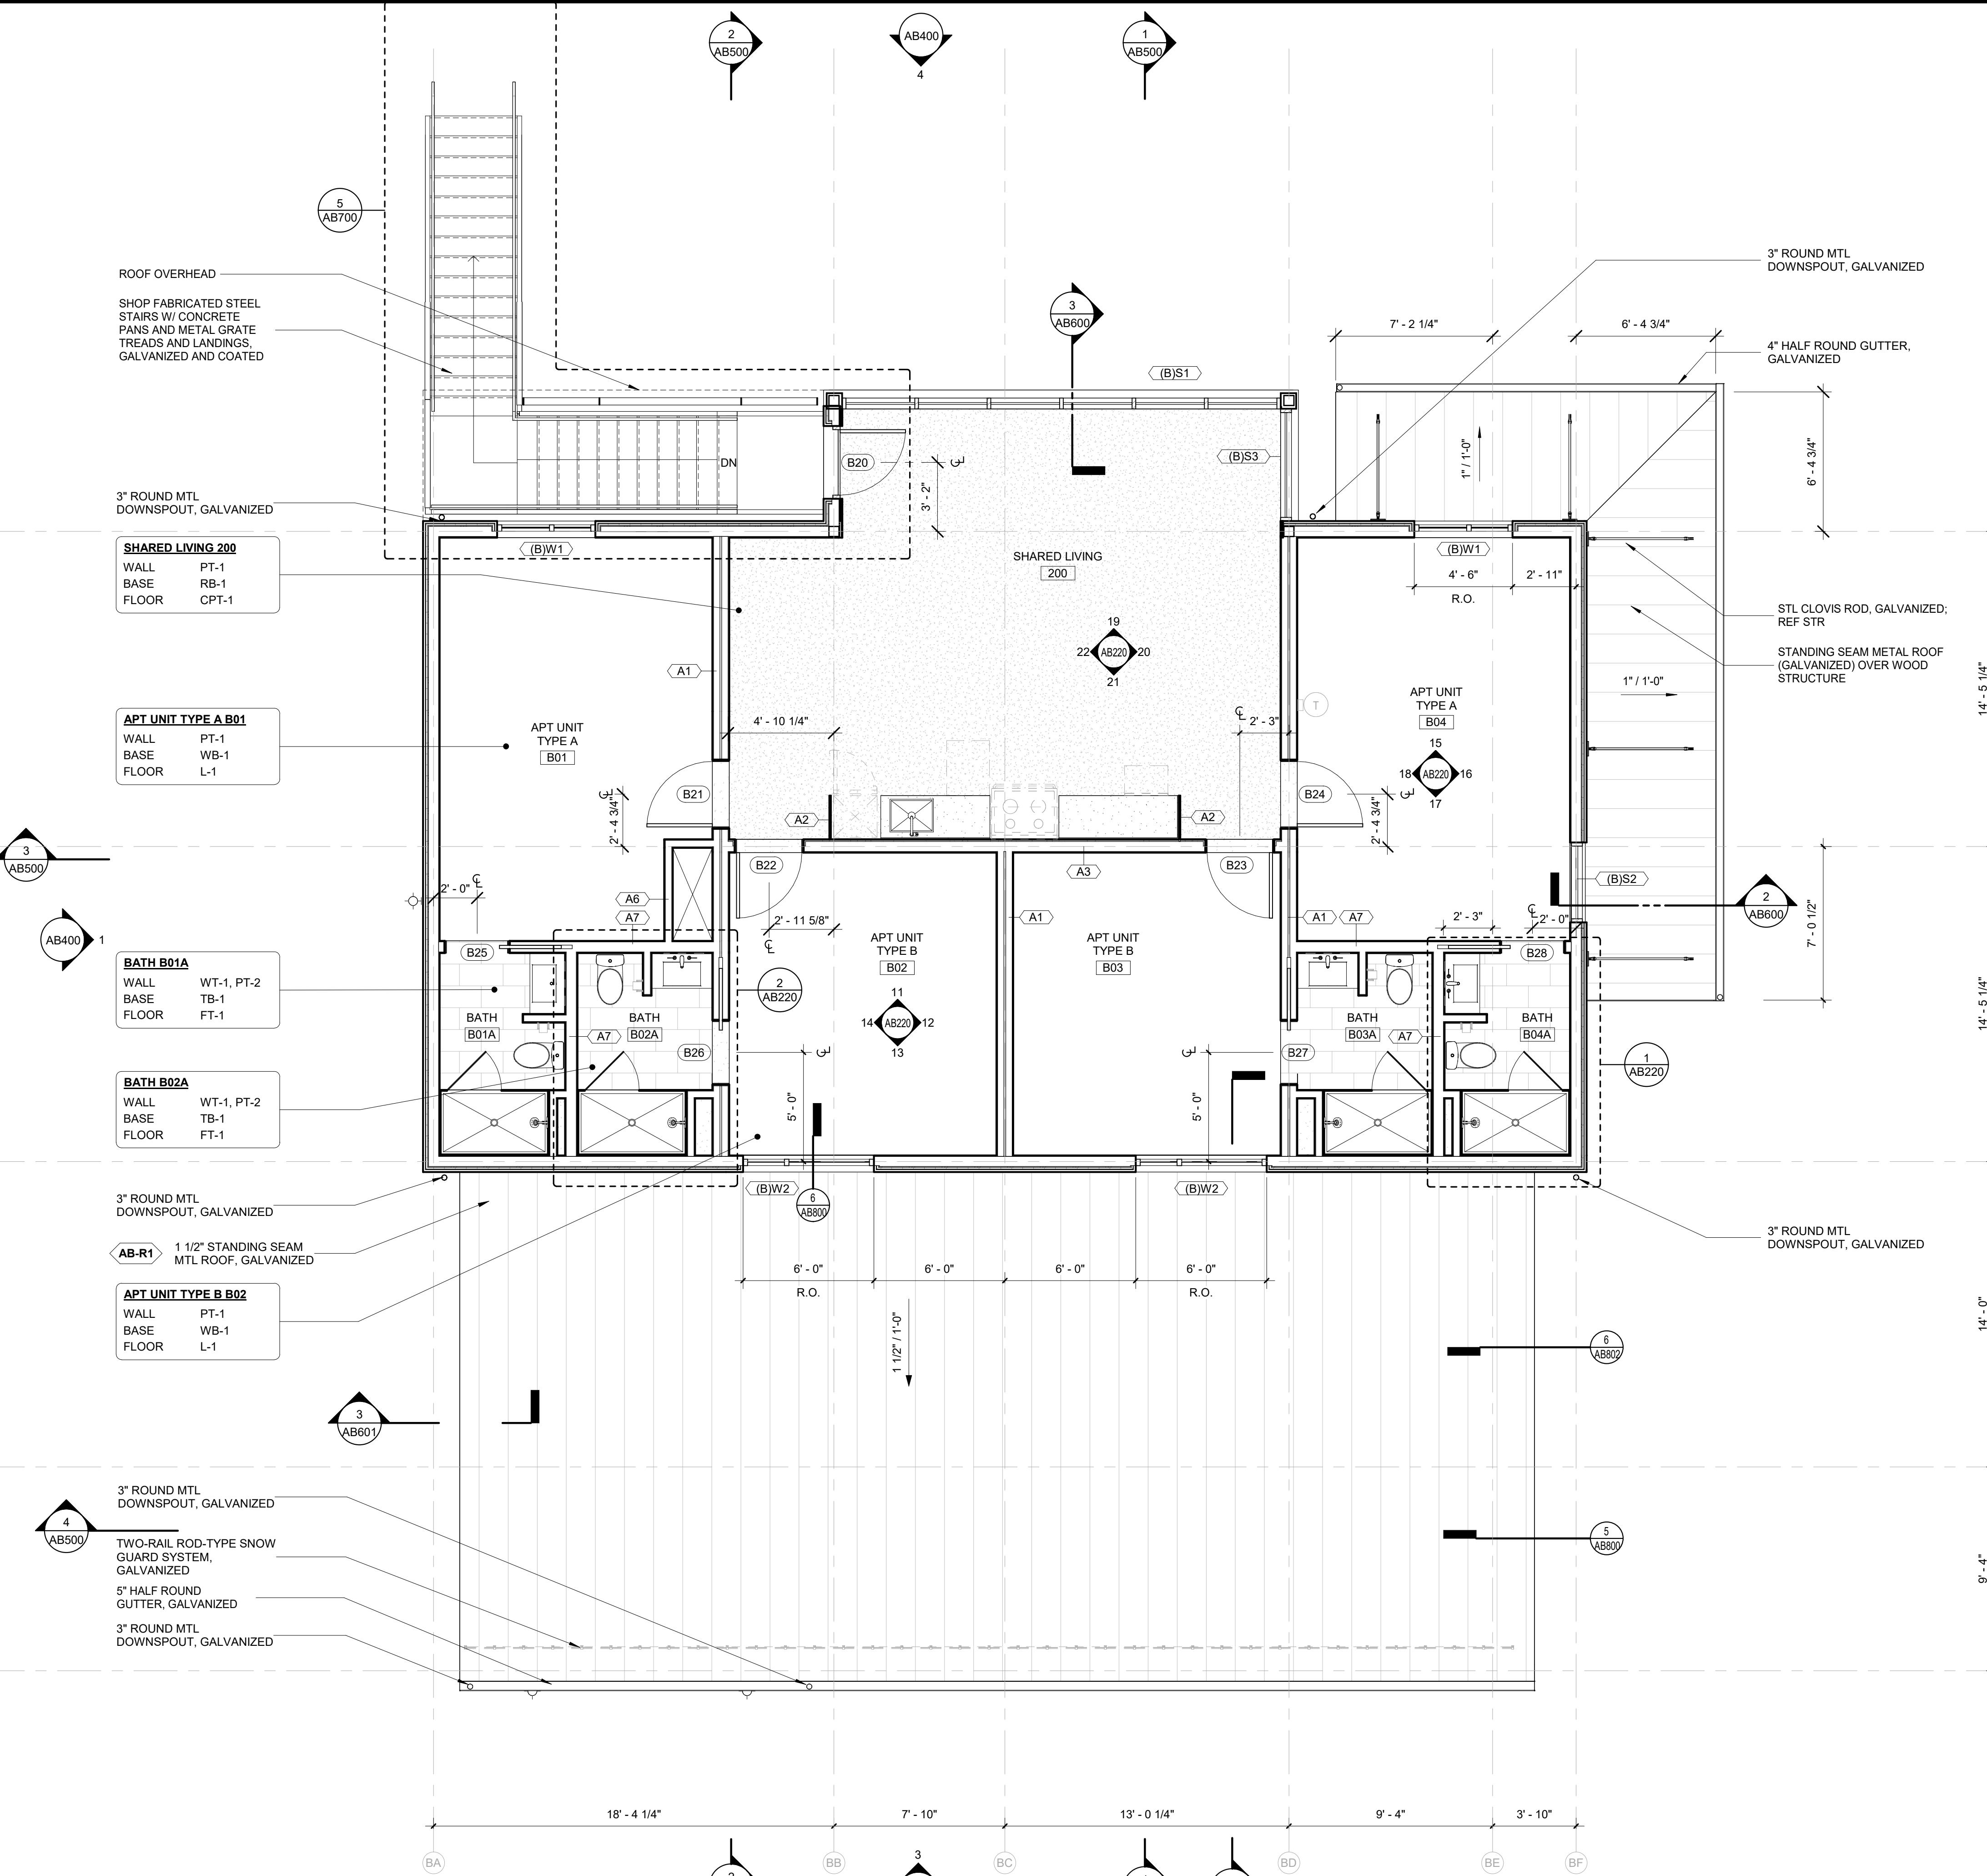

1 (B) FLOOR PLAN - LEVEL 2

SCALE: 1/4" = 1'-0"

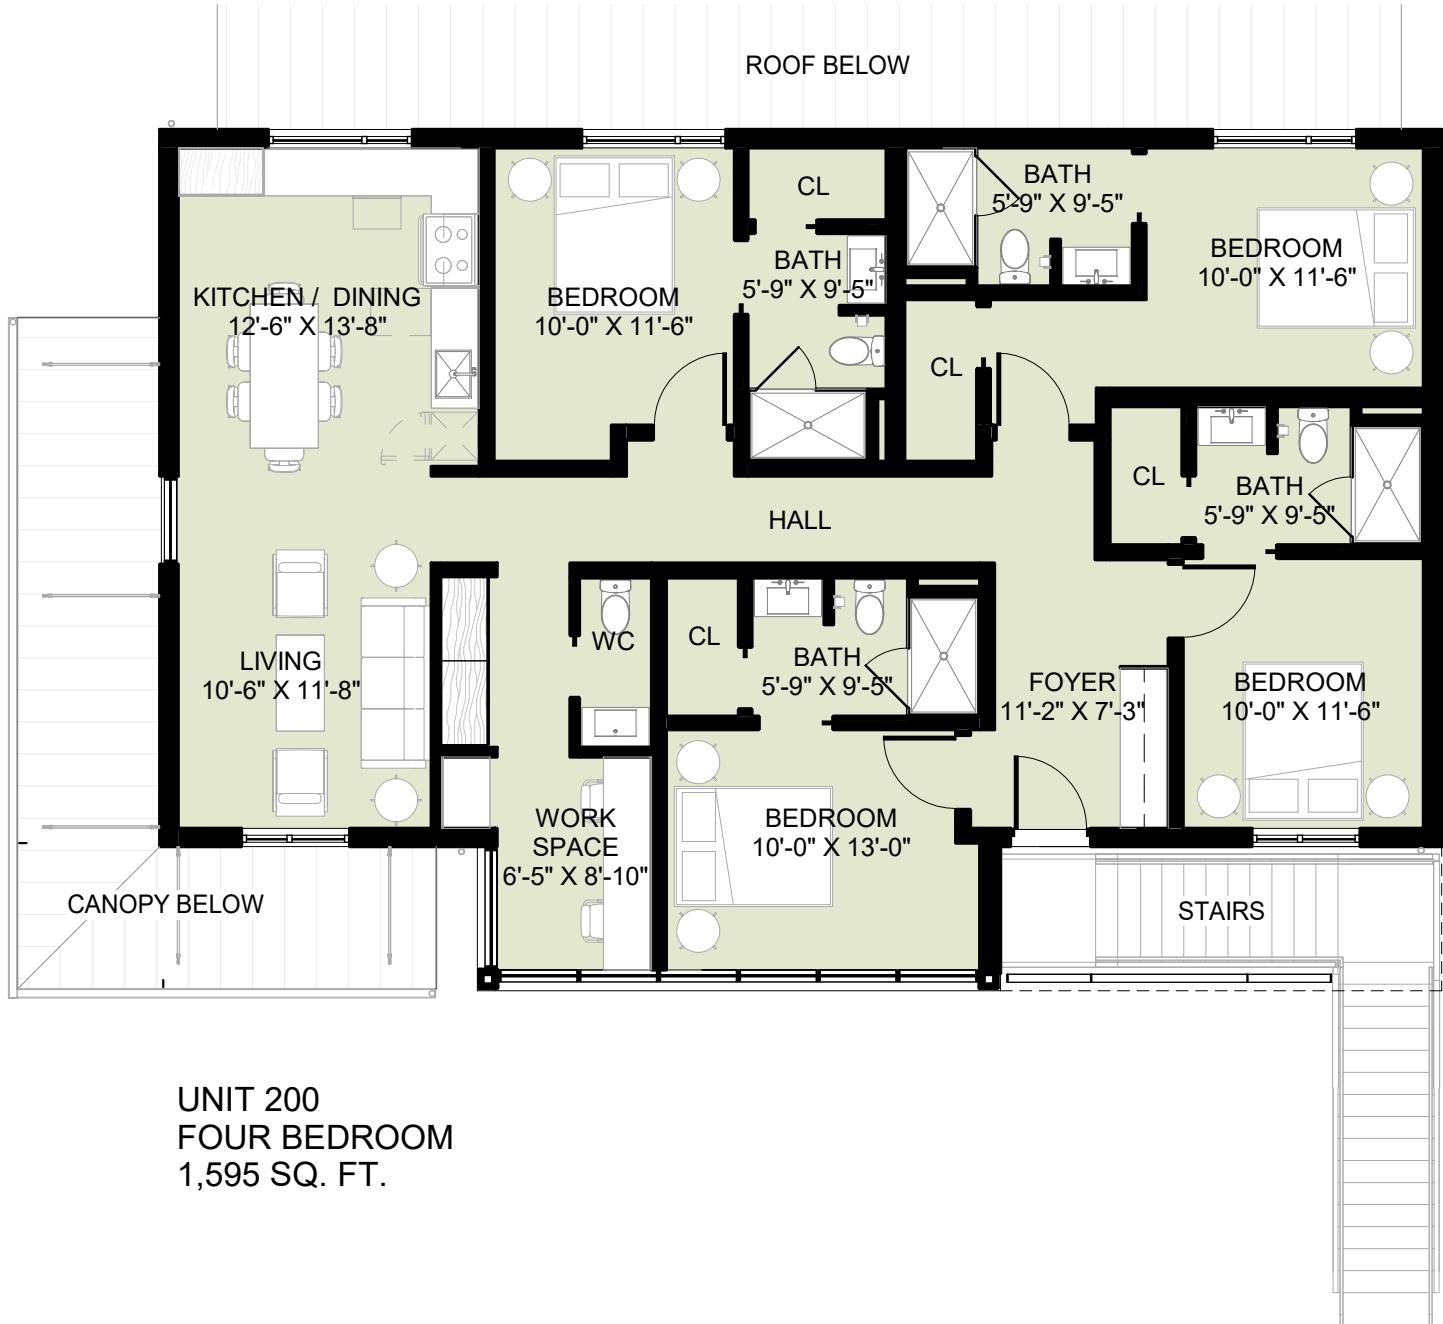

UNIT 200
FOUR BEDROOM
1,595 SQ. FT.